
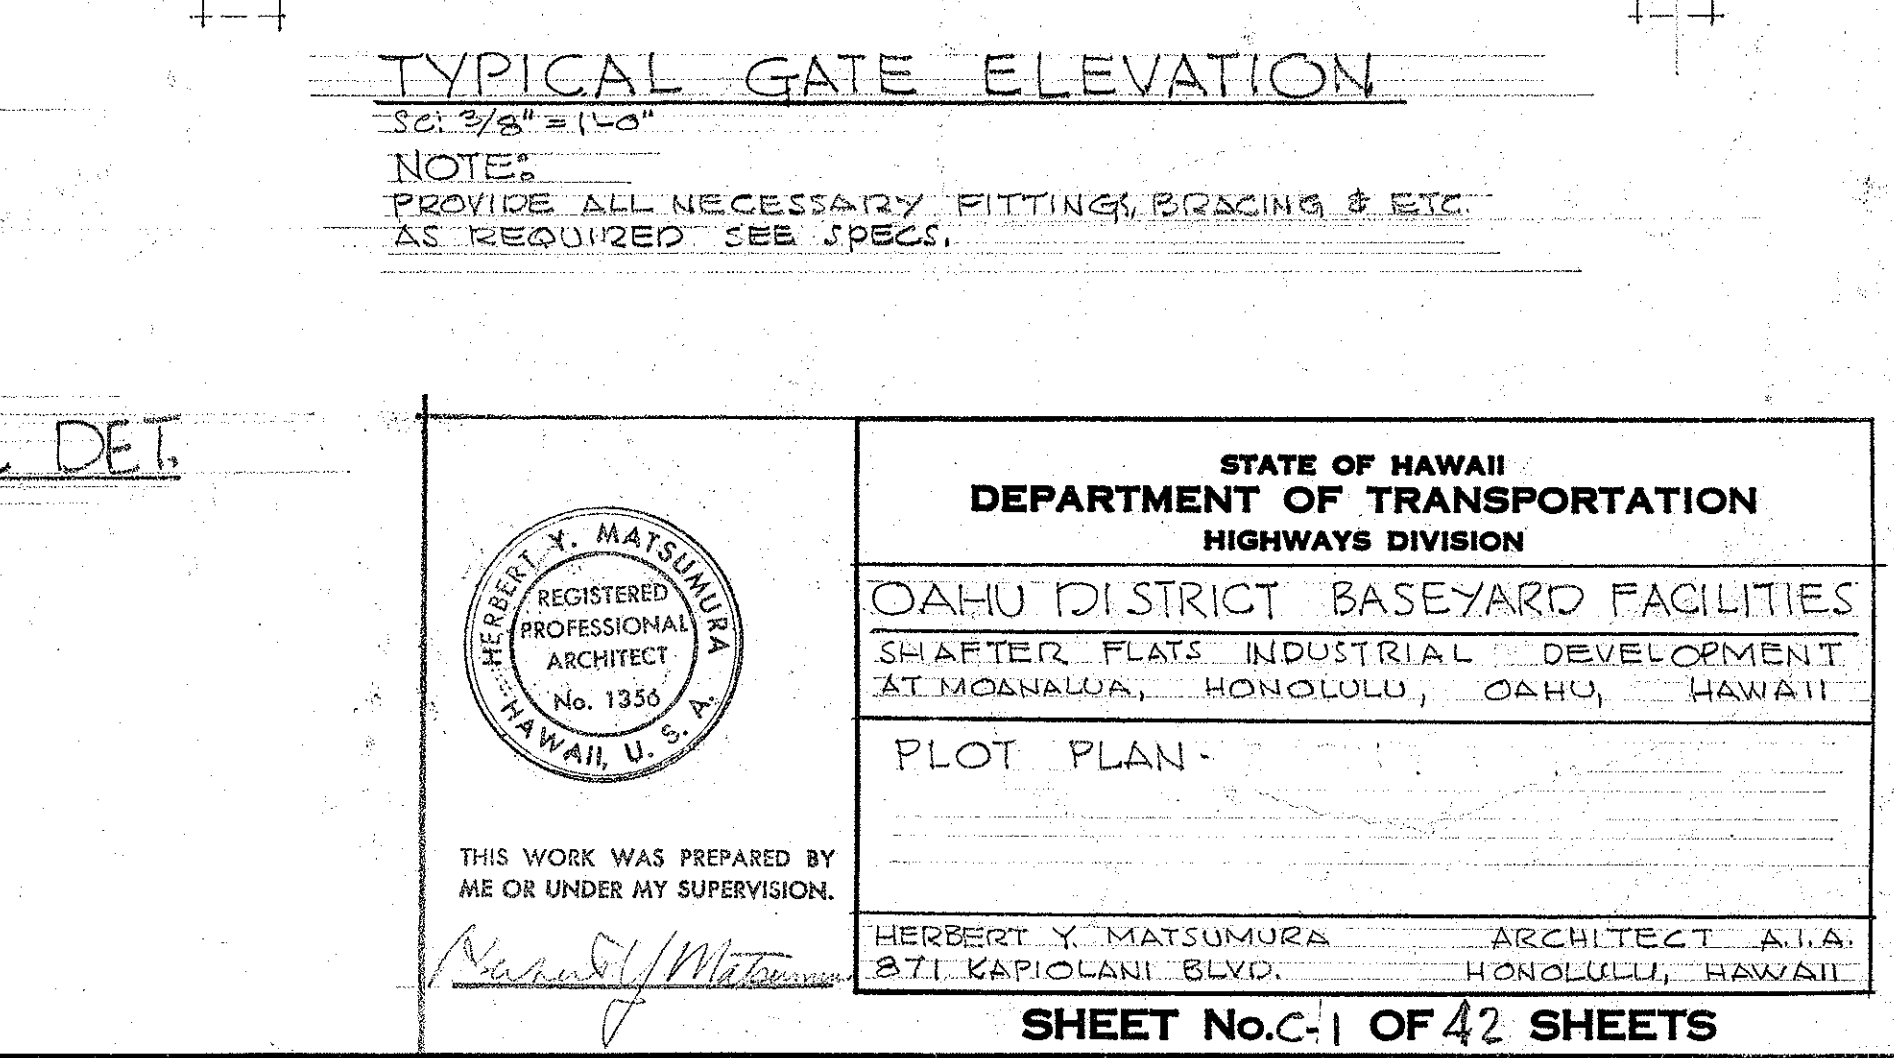
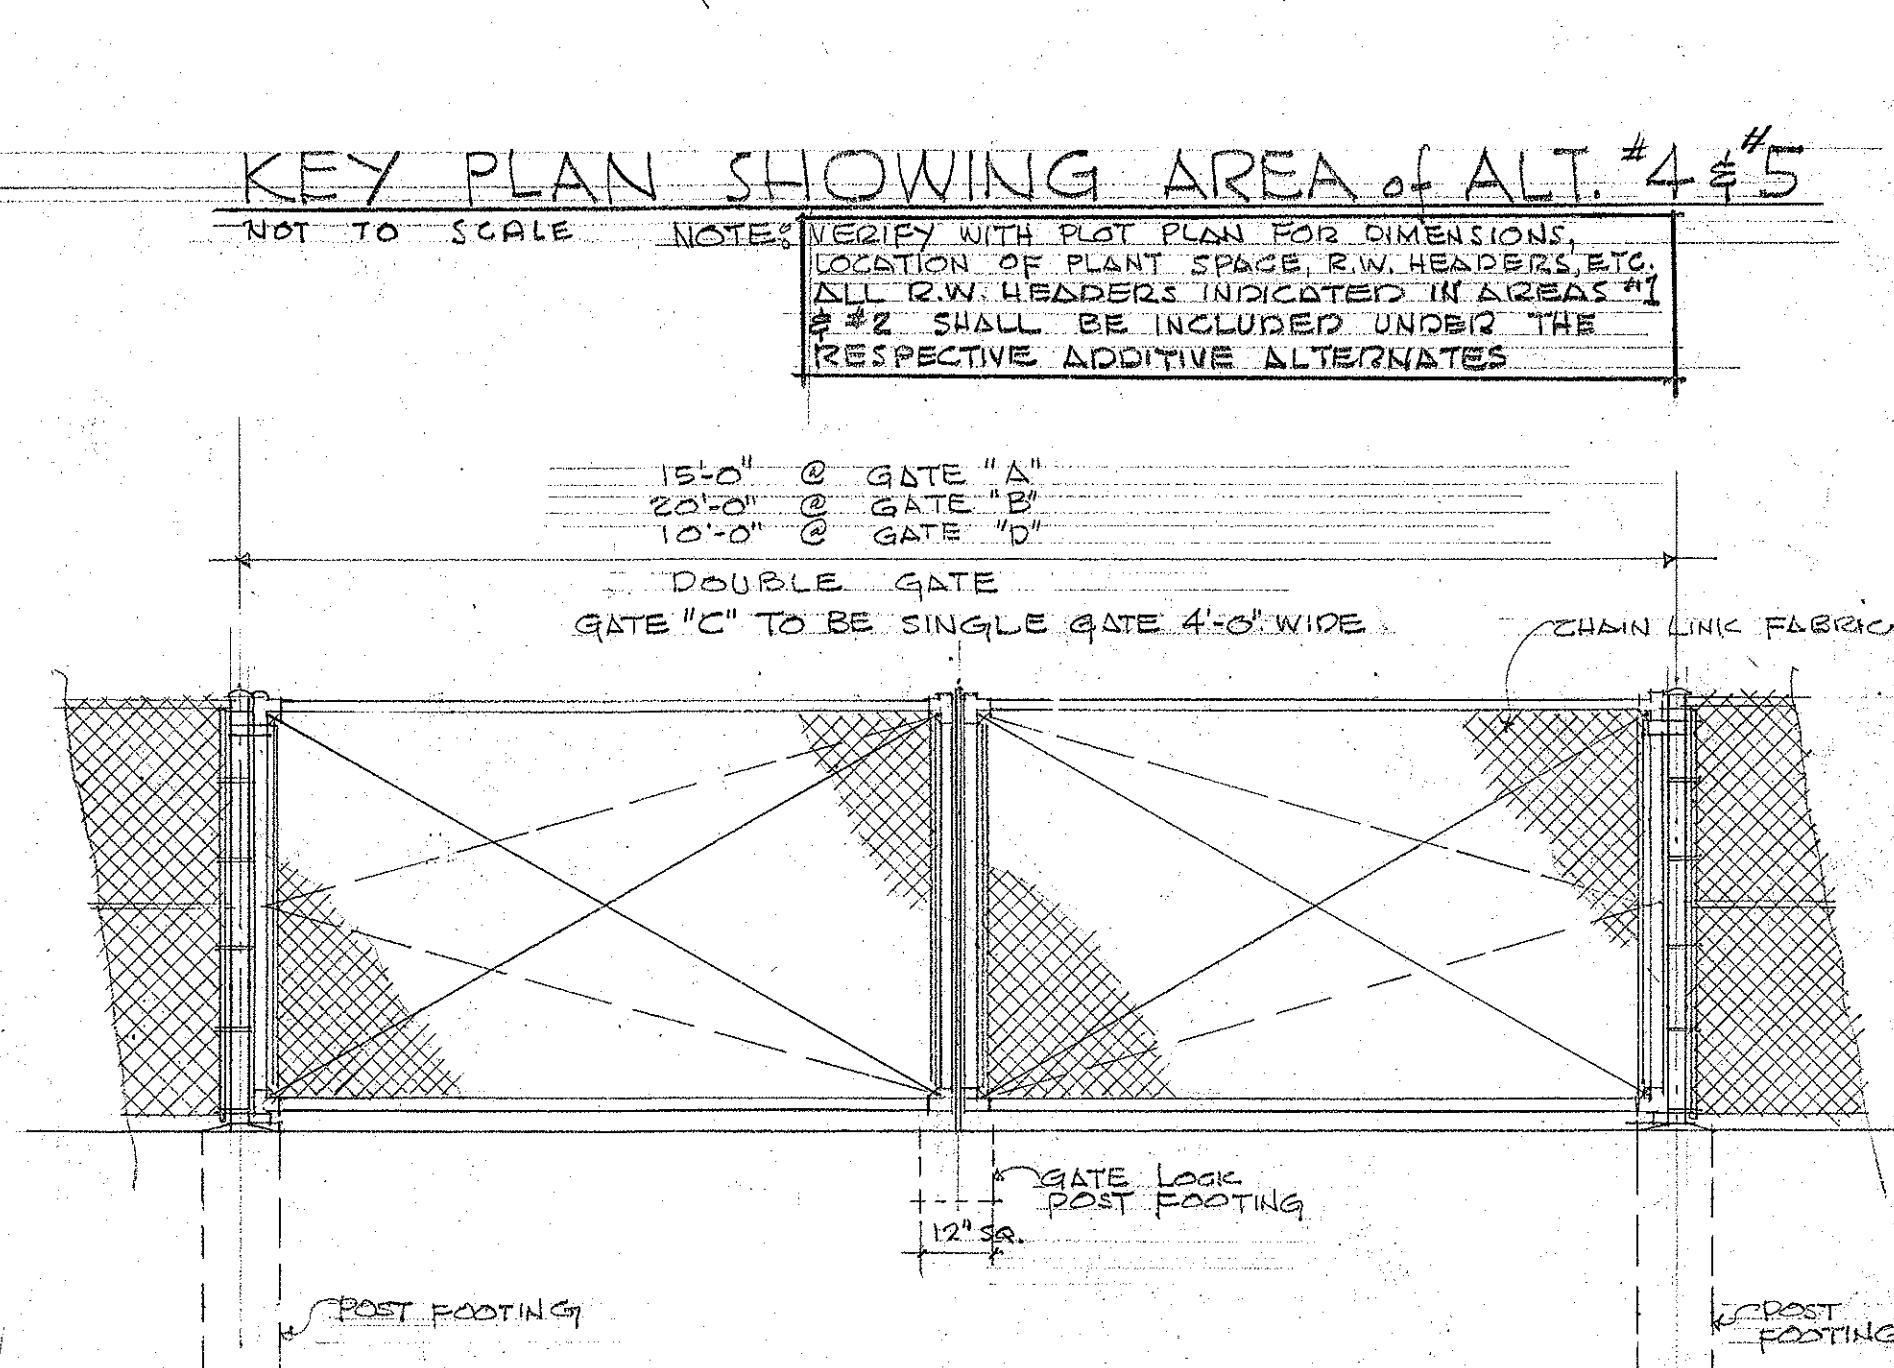
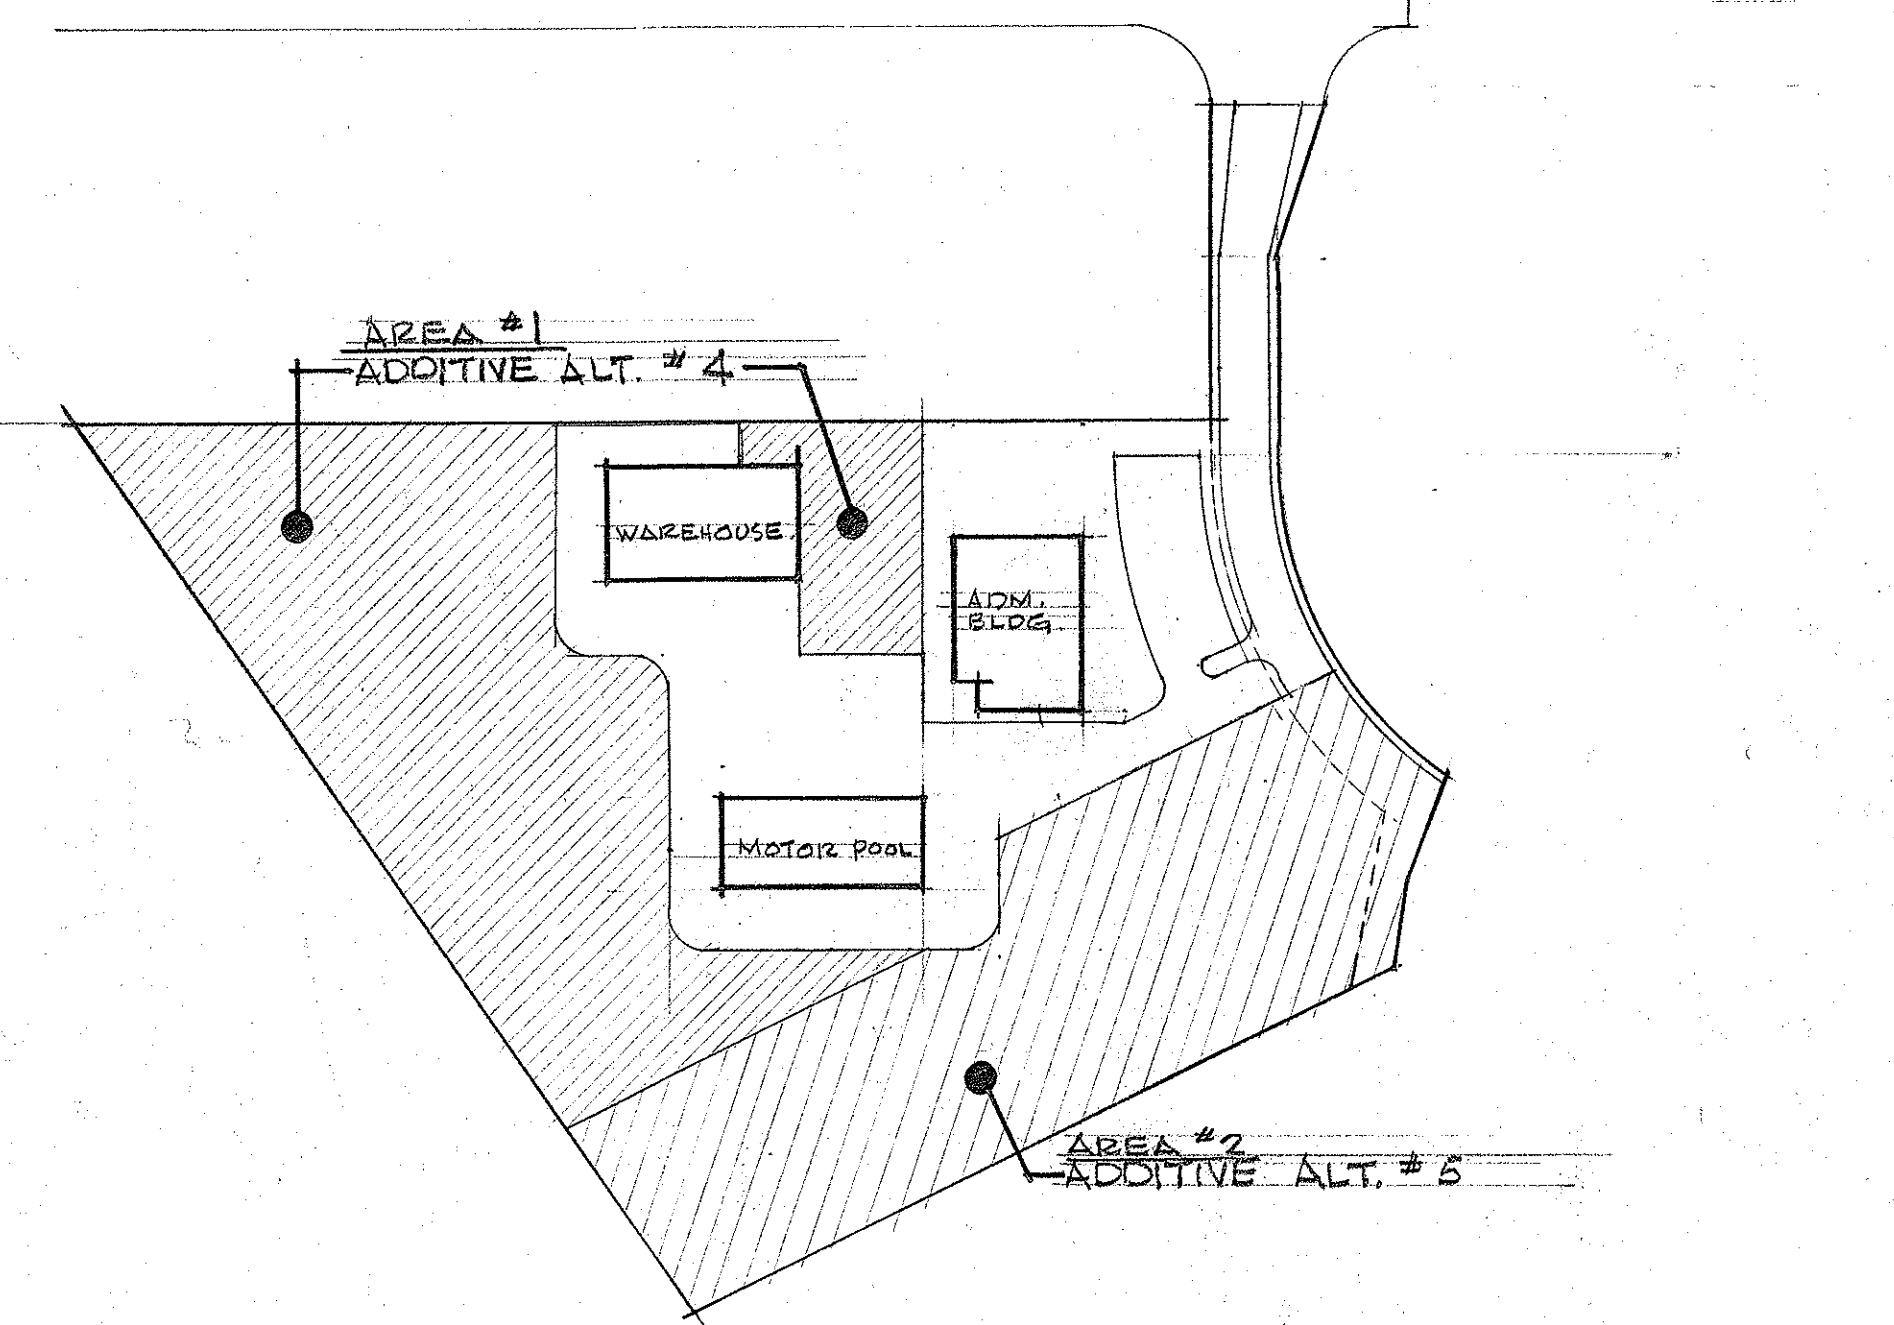


| FED. ROAD DIST. NO. | STATE | FED. AID PROJ. NO. | FISCAL YEAR | SHEET NO. | TOTAL SHEETS |
|---------------------|-------|--------------------|-------------|-----------|--------------|
| HAWAII              | HAW.  |                    |             |           |              |

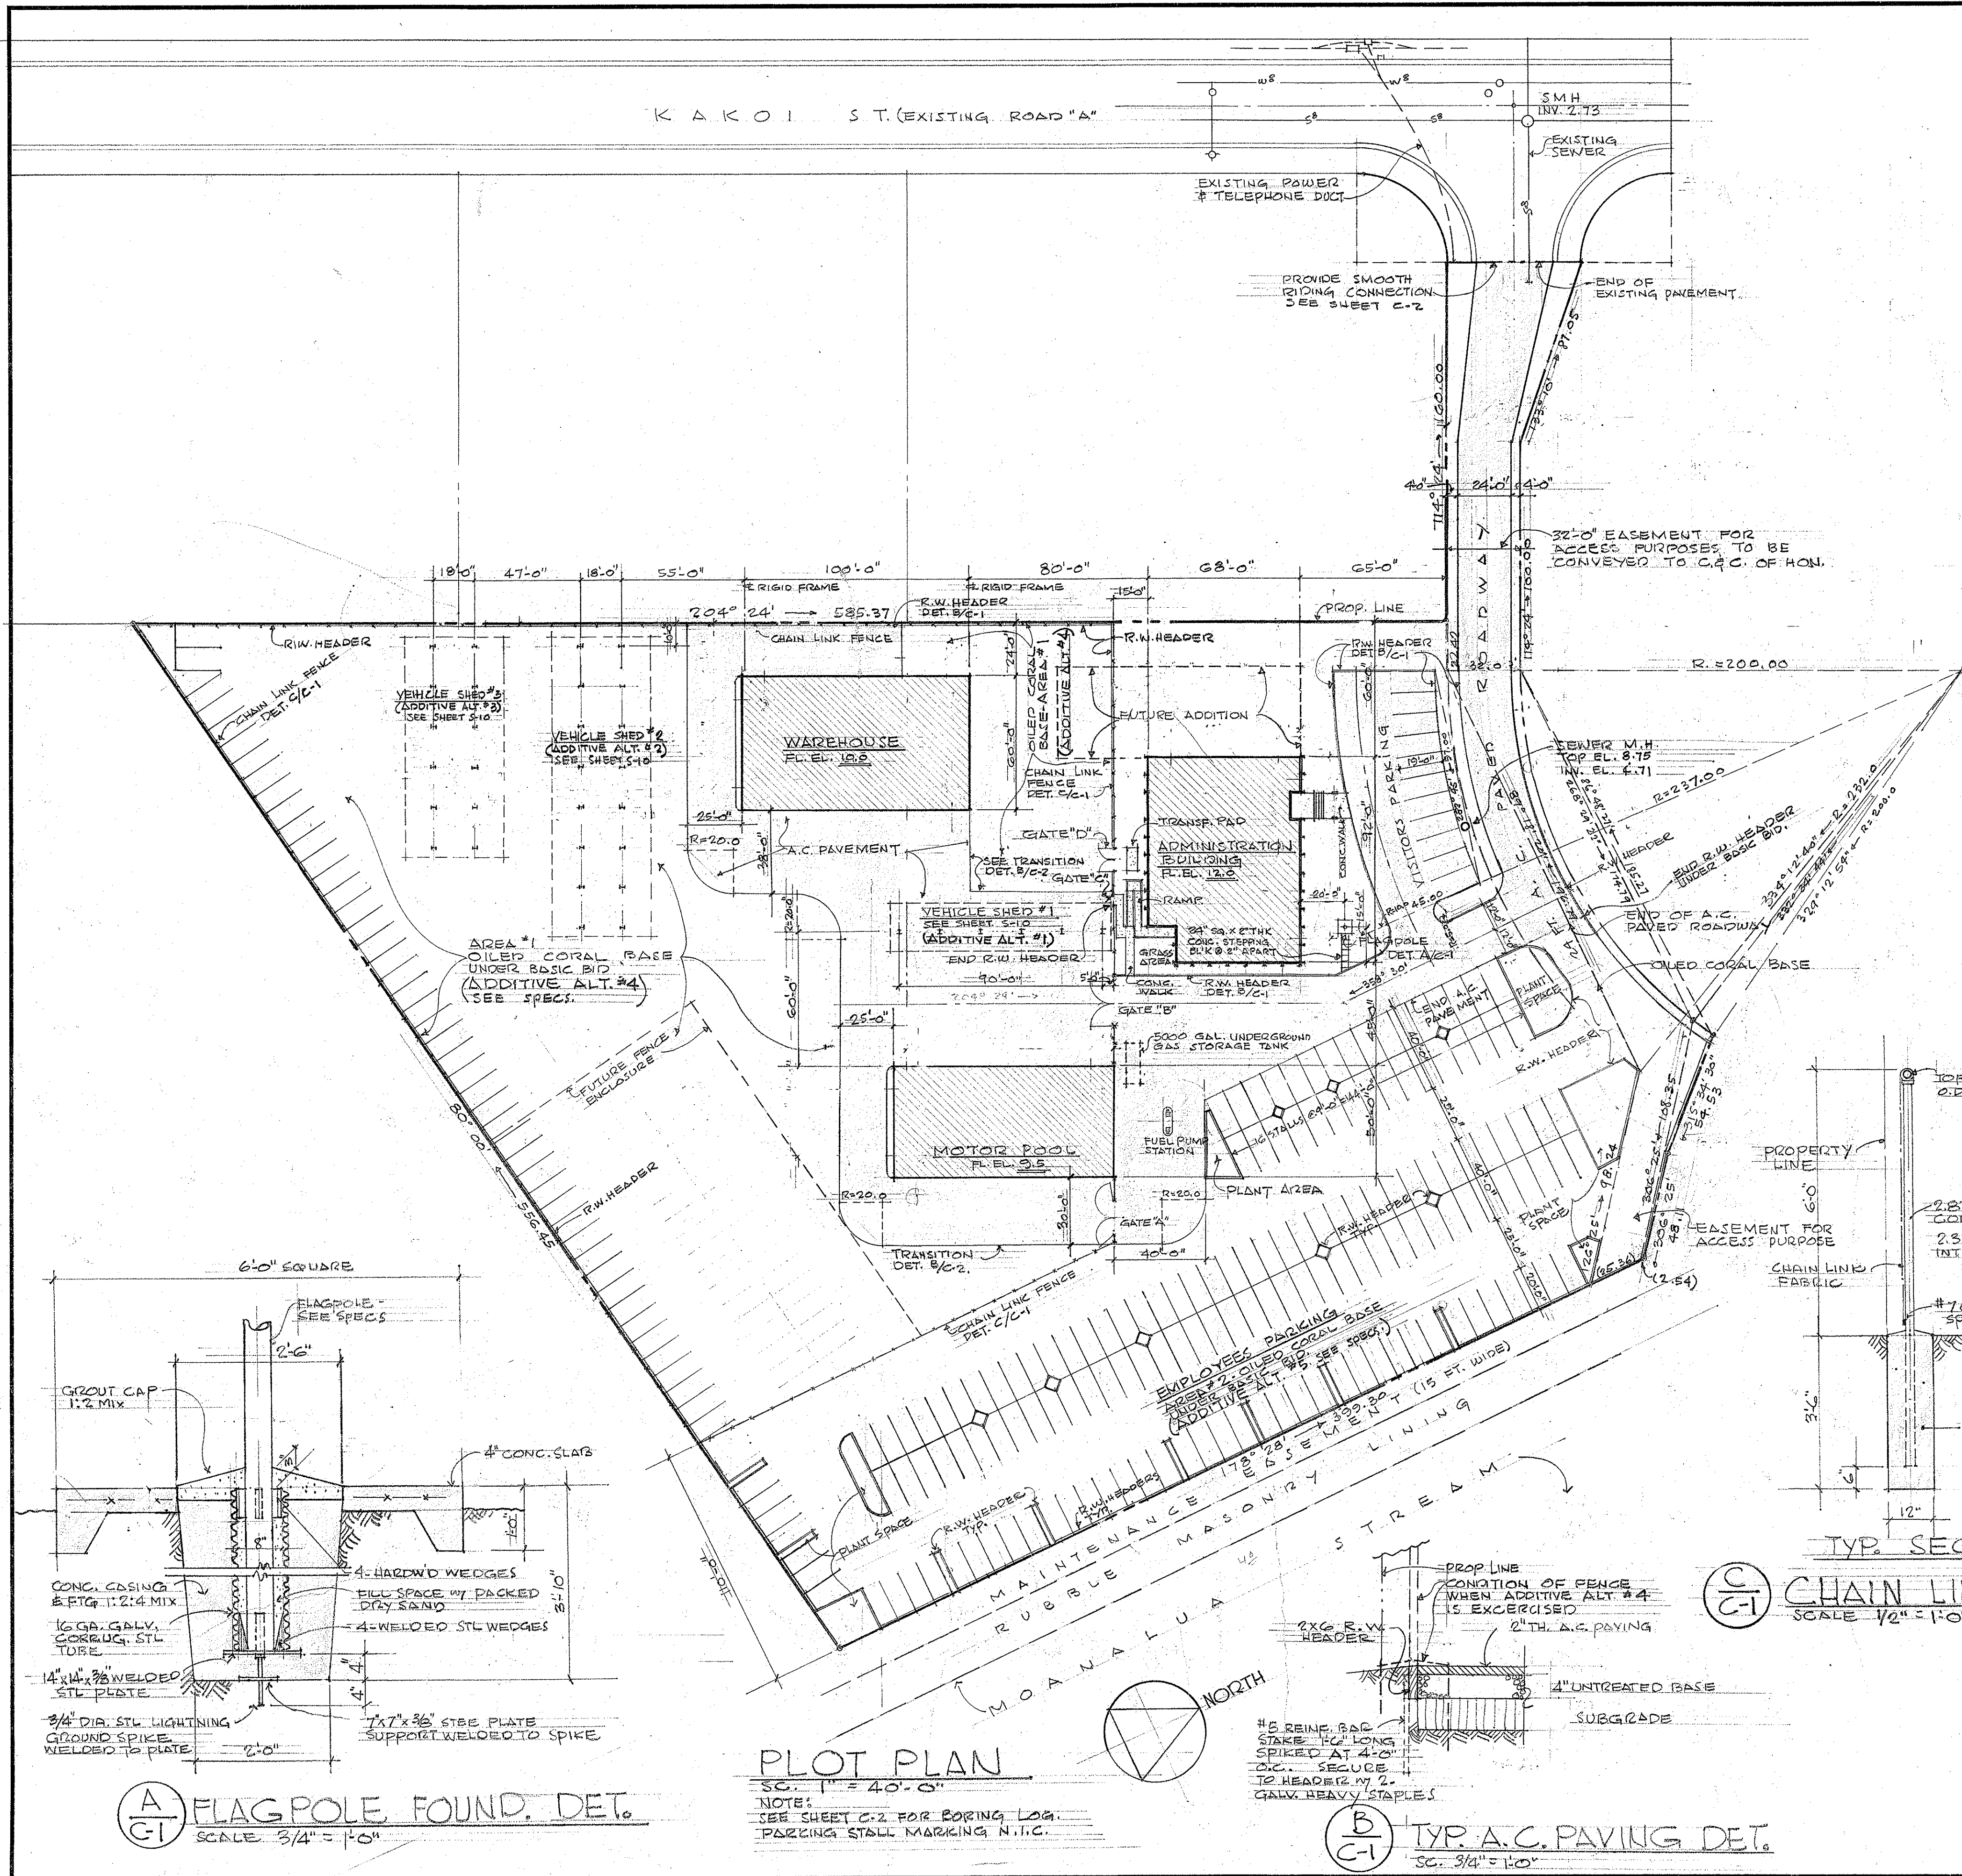

HERBERT Y. MATSUMURA  
REGISTERED PROFESSIONAL ARCHITECT  
No. 1355  
HAWAII, U.S.A.

STATE OF HAWAII  
DEPARTMENT OF TRANSPORTATION  
HIGHWAYS DIVISION

OAHU DISTRICT BASEYARD FACILITIES  
SHAFTER FLATS INDUSTRIAL DEVELOPMENT  
AT MOANALUA, HONOLULU, OAHU, HAWAII


PLOT PLAN

THIS WORK WAS PREPARED BY  
ME OR UNDER MY SUPERVISION.


HERBERT Y. MATSUMURA ARCHITECT A.I.A.  
871 KAPIOLANI BLVD. HONOLULU, HAWAII

**SHEET No. C-1 OF 42 SHEETS**

| FED. ROAD DIST. NO. | STATE | FED. AID PROJ. NO. | FISCAL YEAR | SHEET NO. | TOTAL SHEETS |
|---------------------|-------|--------------------|-------------|-----------|--------------|
| HAWAII              | HAW.  |                    |             |           |              |

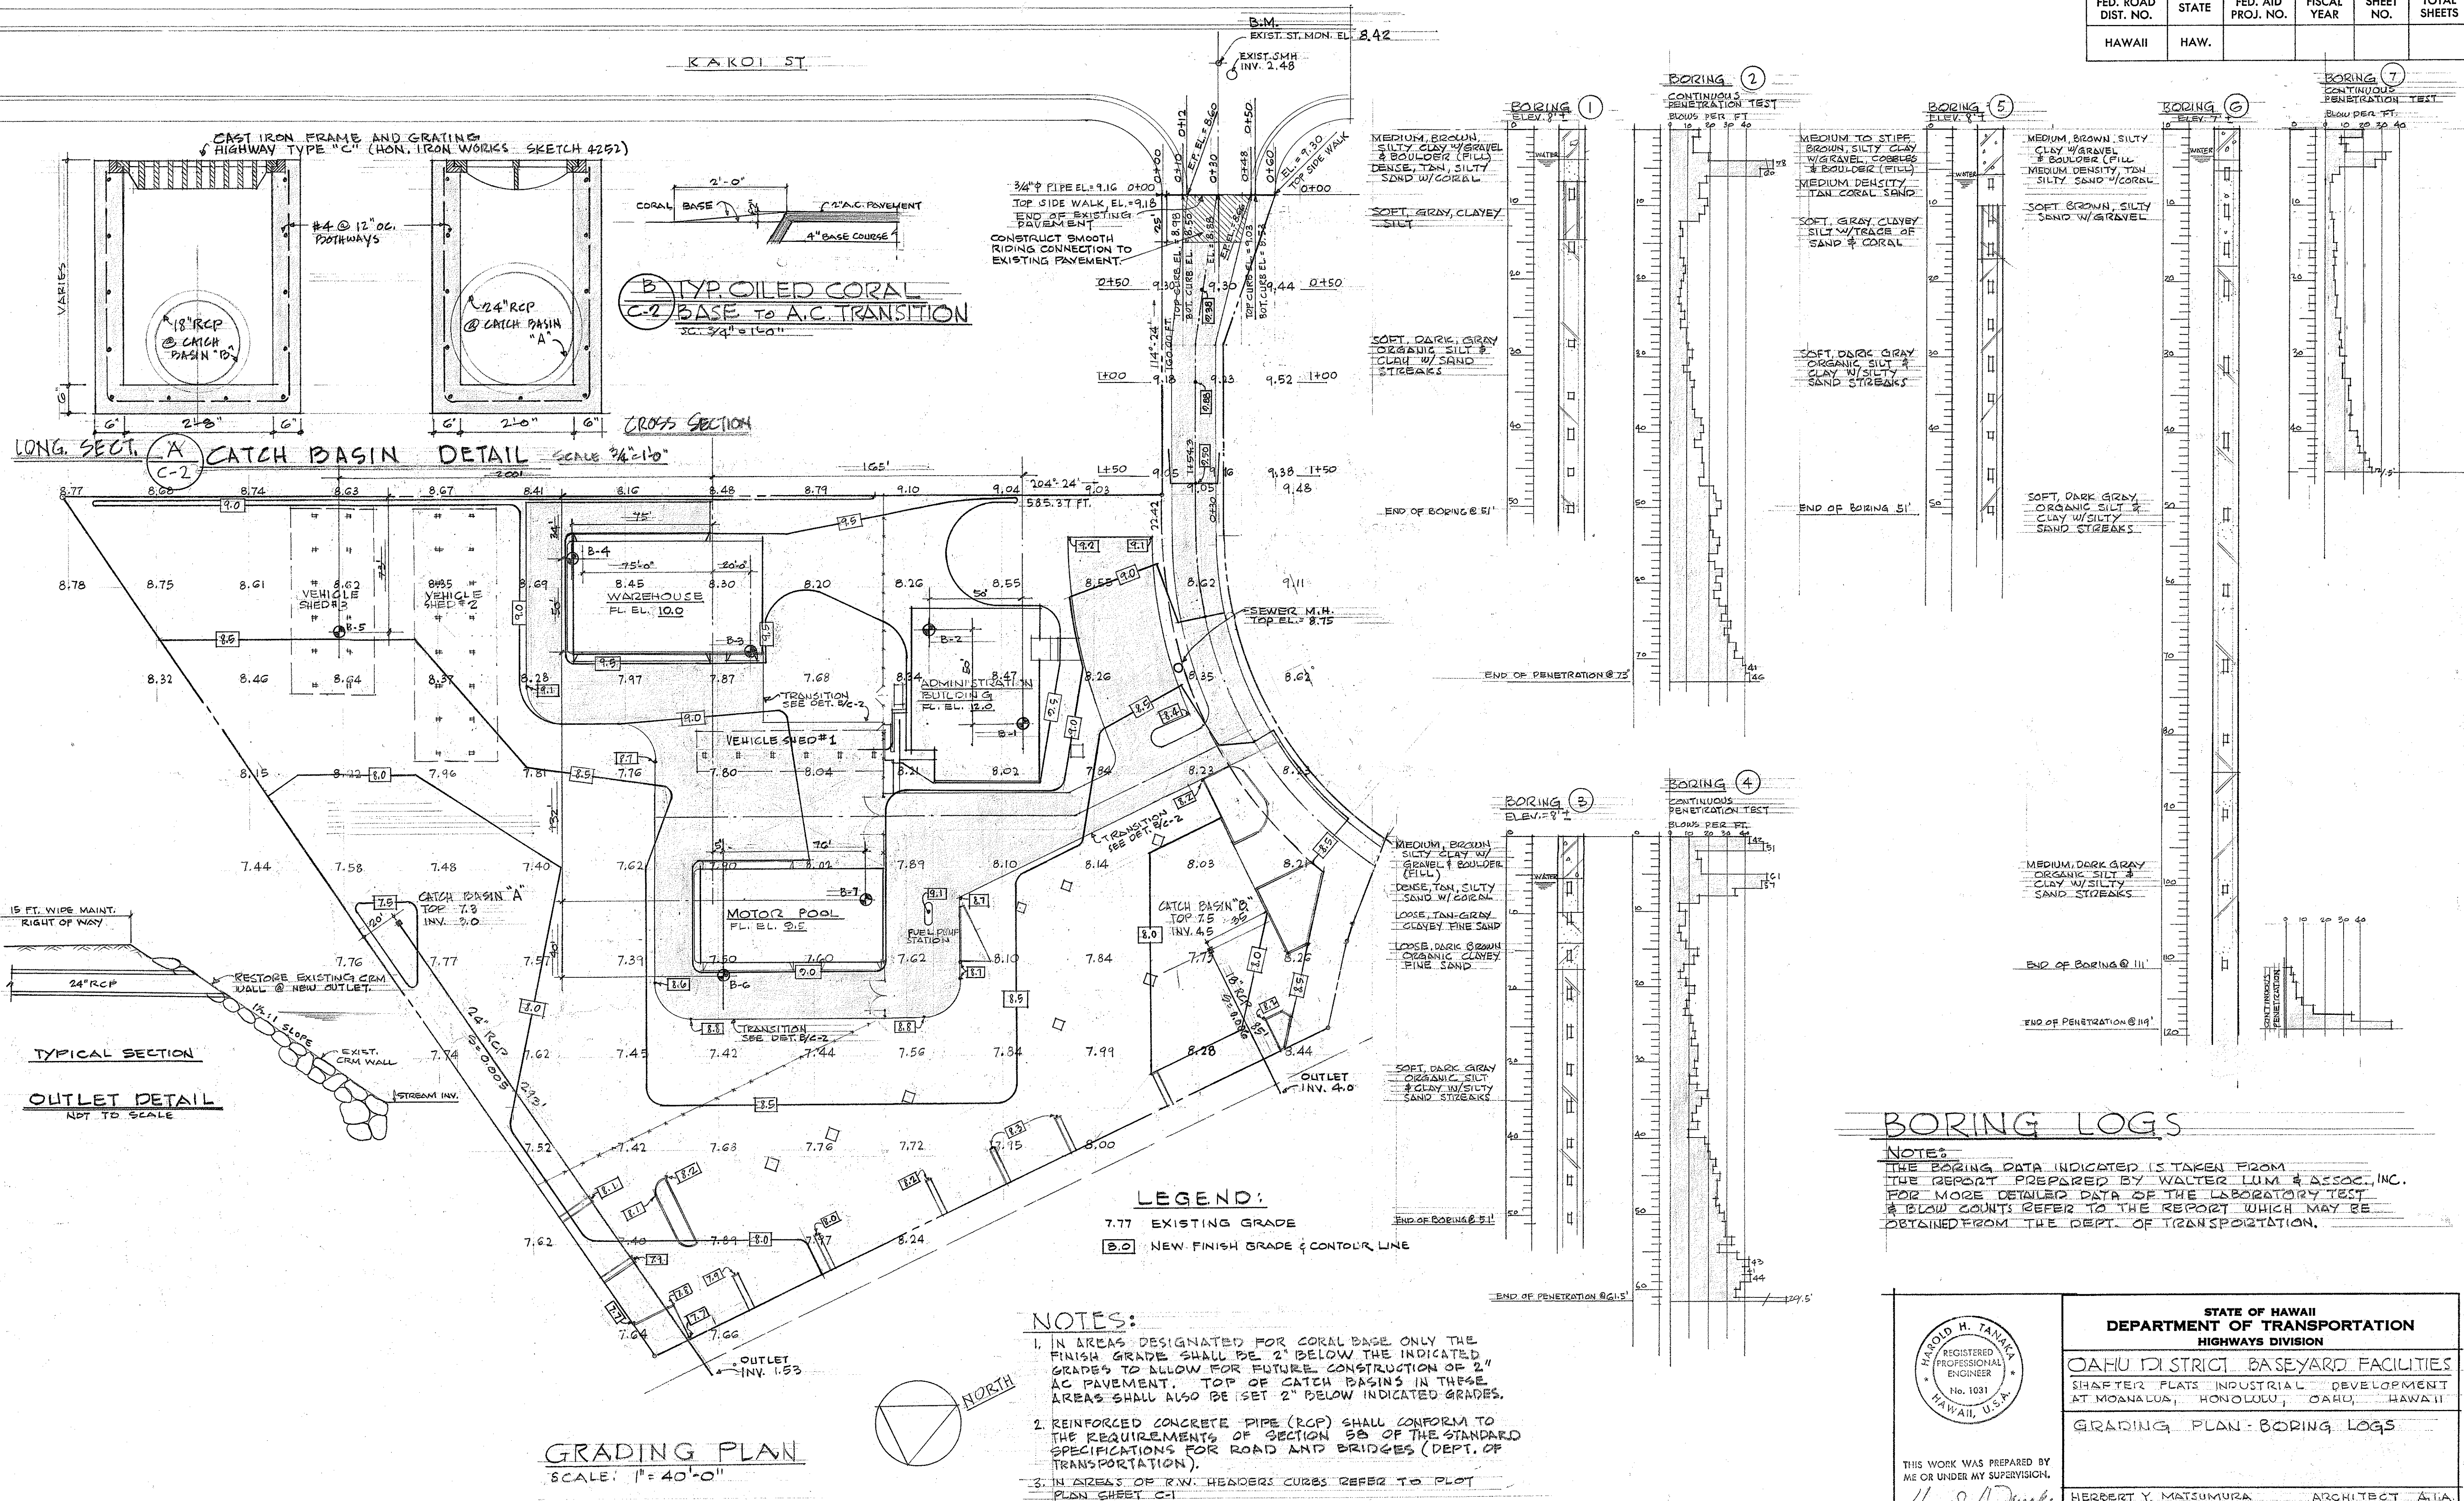

|                   |       |
|-------------------|-------|
| DATE              | _____ |
| SURVEY PLOTTED BY | _____ |
| DESIGNED BY       | _____ |
| QUANTITIES BY     | _____ |
| CHECKED BY        | _____ |
| ORIGINAL PLAN     | _____ |
| NOTE BOOK         | _____ |

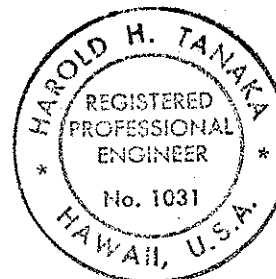

THIS WORK WAS PREPARED BY ME OR UNDER MY SUPERVISION.

*Harold H. Tanaka*

|   |                                    |
|---|------------------------------------|
| STATE OF HAWAII<br>DEPARTMENT OF TRANSPORTATION<br>HIGHWAYS DIVISION                                             |                                    |
| OAHU DISTRICT BASEYARD FACILITIES<br>SHAFTER PLATS INDUSTRIAL DEVELOPMENT<br>AT MOANALUA, HONOLULU, OAHU, HAWAII |                                    |
| GRADING PLAN - BORING LOGS                                                                                       |                                    |
| HERBERT Y. MATSUMURA<br>871 KAPOLANI BLVD.<br>HONOLULU, HAWAII                                                   | ARCHITECT ATIA<br>HONOLULU, HAWAII |
| SHEET No. C-2 OF 42 SHEETS                                                                                       |                                    |