



FED. ROAD DIST. NO.	STATE	FED. AID PROJ. NO.	FISCAL YEAR	SHEET NO.	TOTAL SHEETS
HAWAII	HAW.				

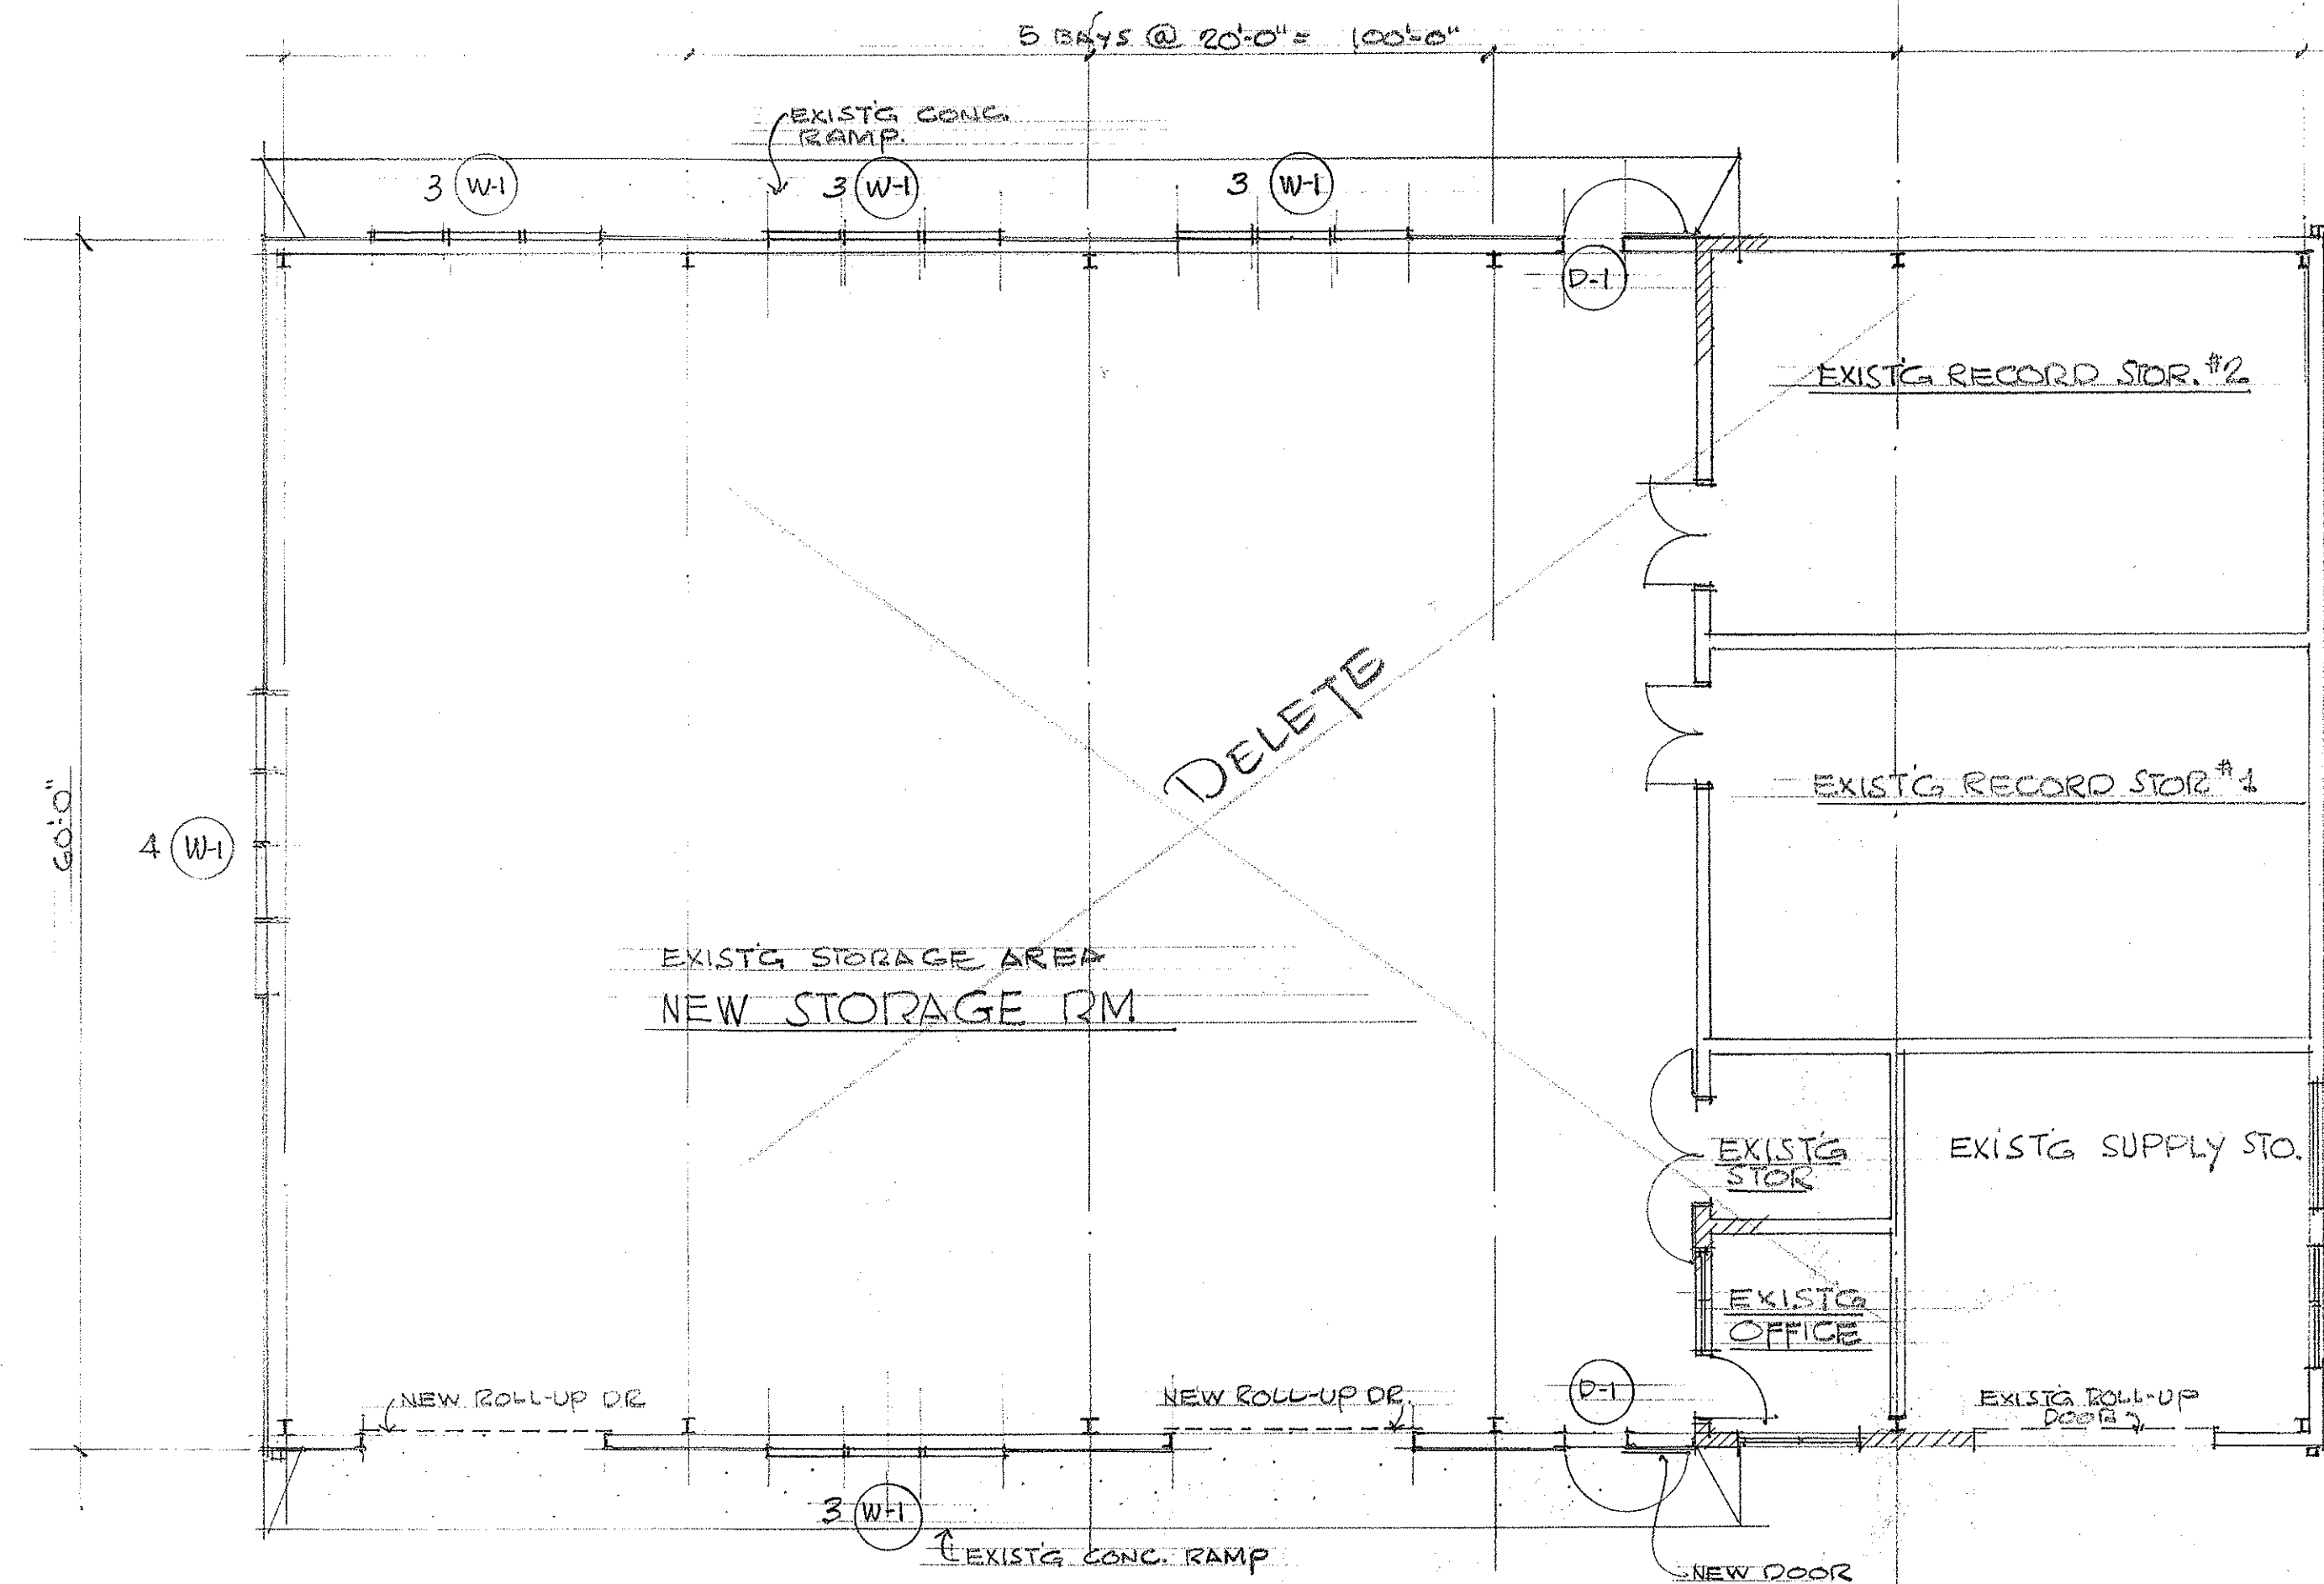

PARTIAL FLR PLAN
ADMINST. BLDG.
SHOWING NEW MAINT. ENGR OFF.

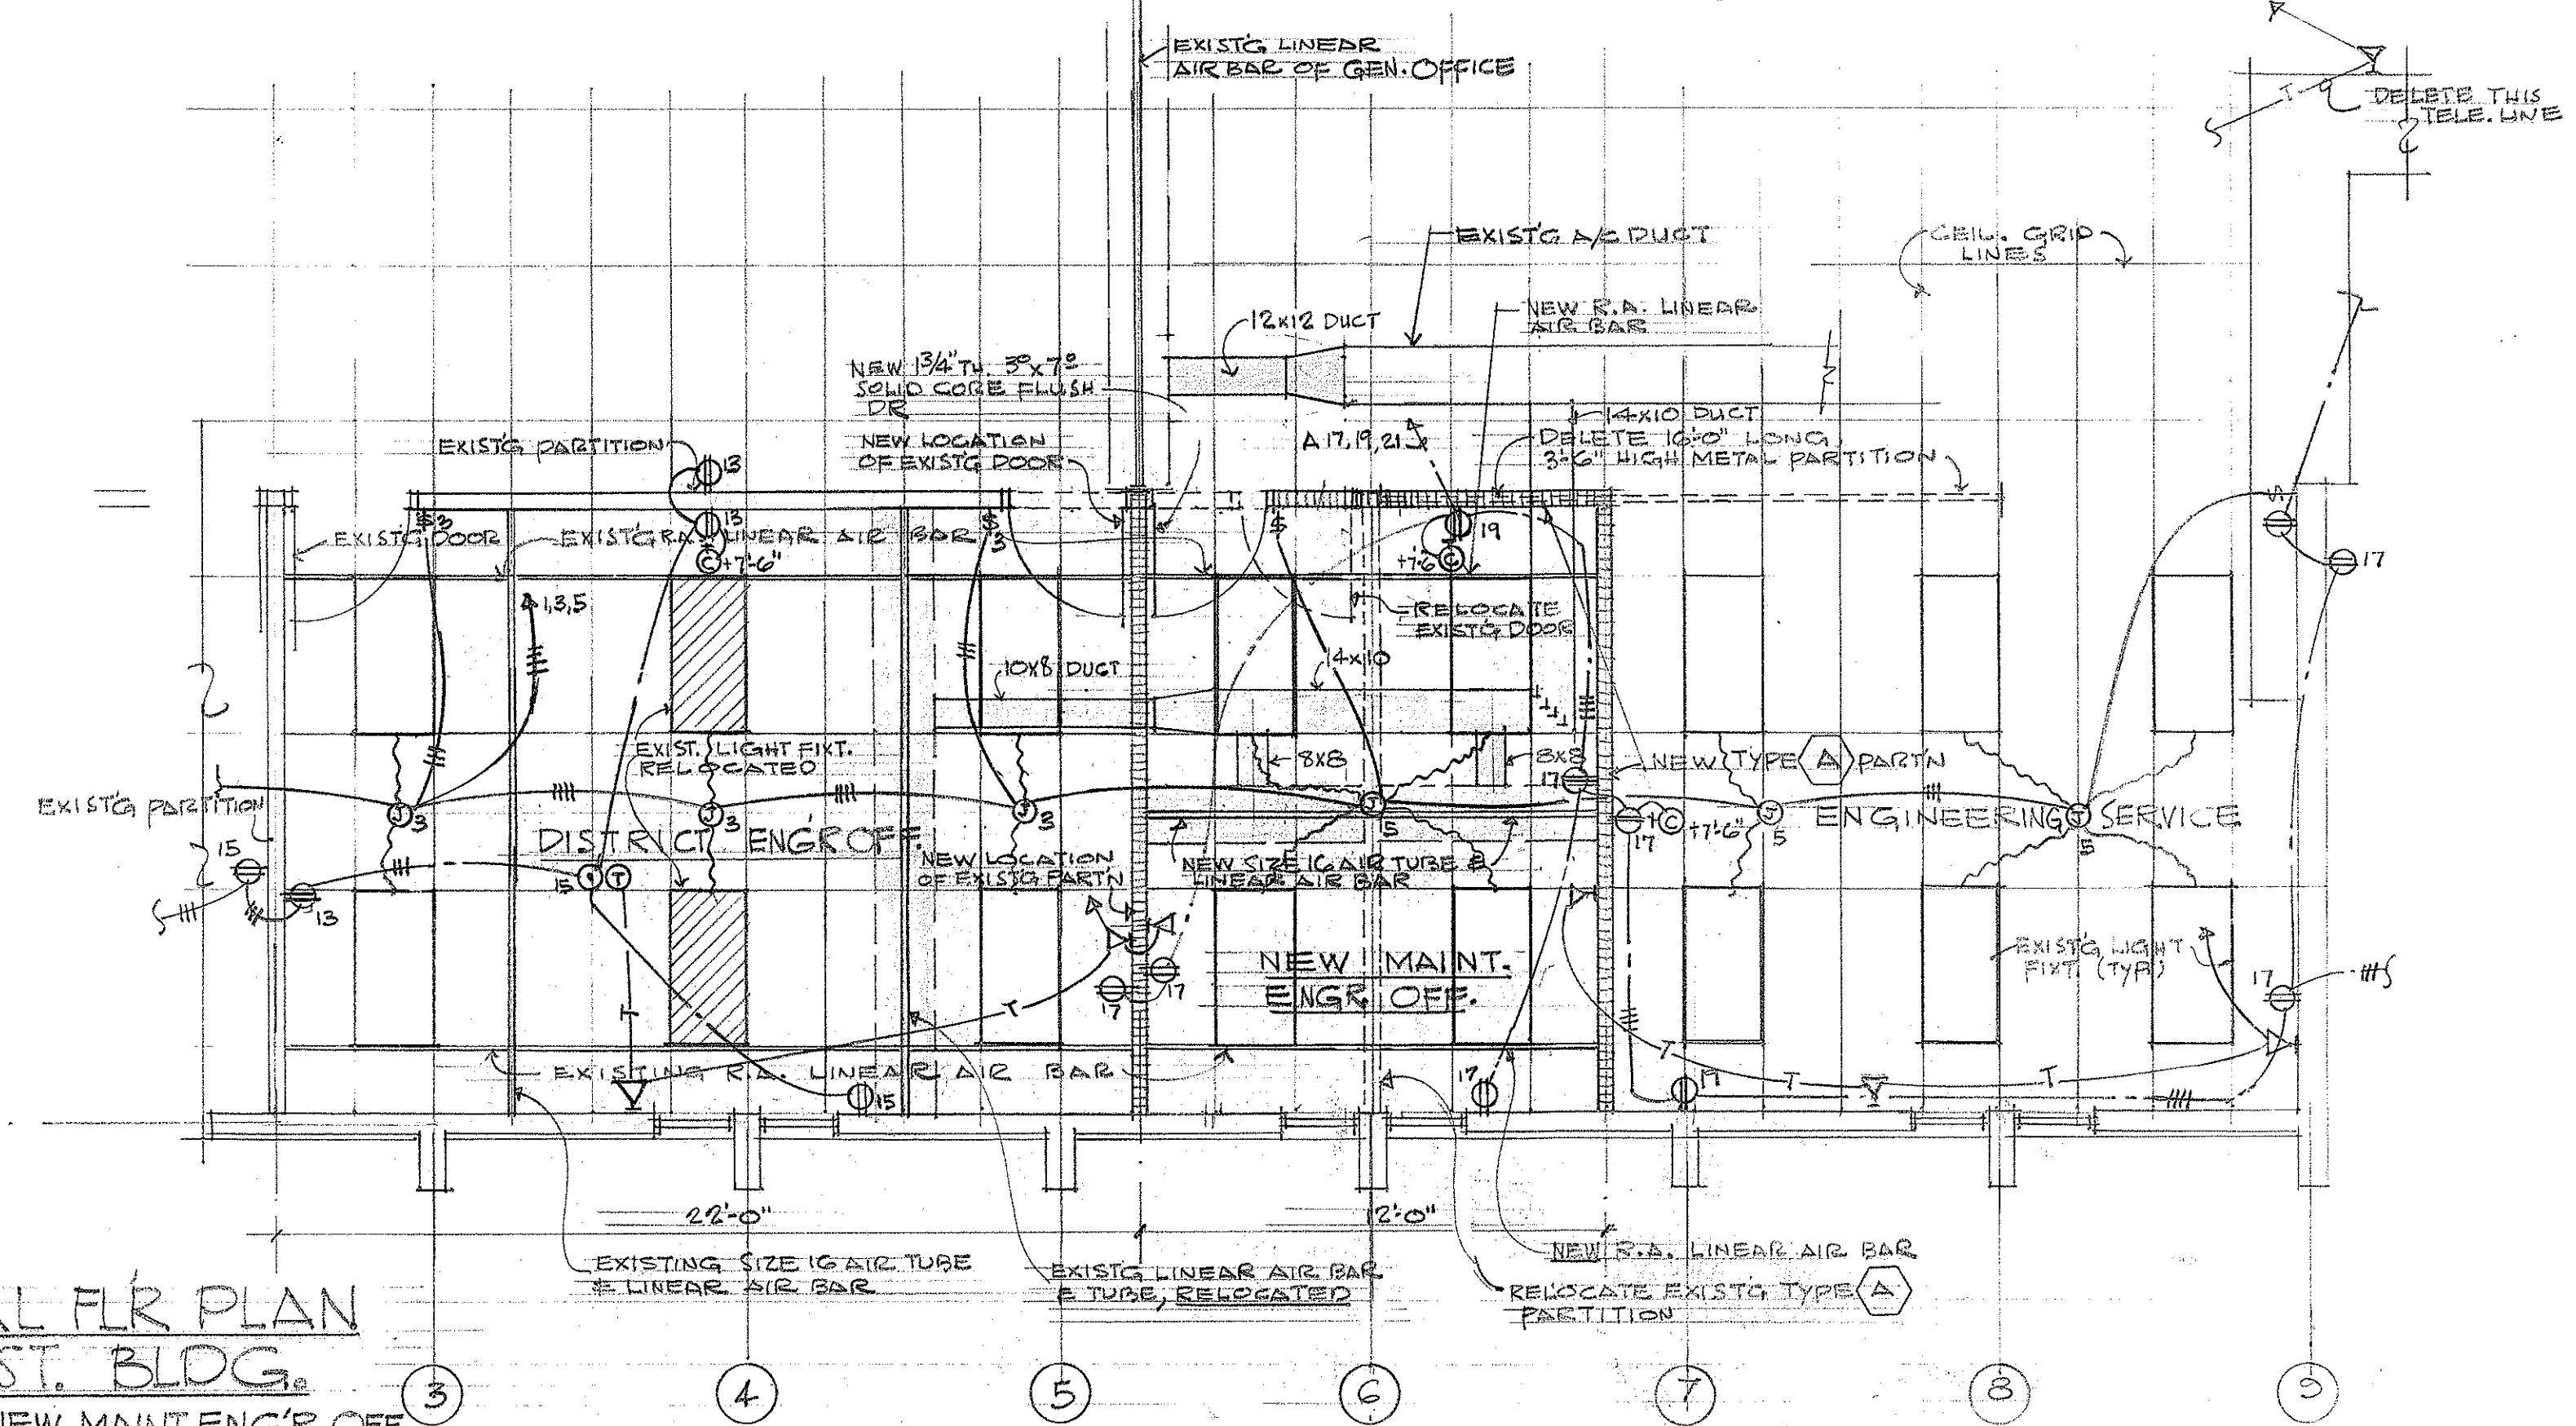


FLOOR PLAN-WAREHOUSE BLDG

SCALE 1/8" = 1'-0"


NOTE:
ENCLOSE EXIST'G STORAGE AREA WITH METAL SIDING,
INSTALL NEW ROLL-UP DOORS, METAL DOORS AND
NEW WINDOWS AS INDICATED. ALL MATERIALS,
WORKMANSHIP SHALL BE IN ACCORDANCE WITH THE
ORIGINAL CONTRACT SPECIFICATIONS

ROLL-UP DOOR JAMB & HEAD MEMBERS
SHALL BE 3" x 11.5"

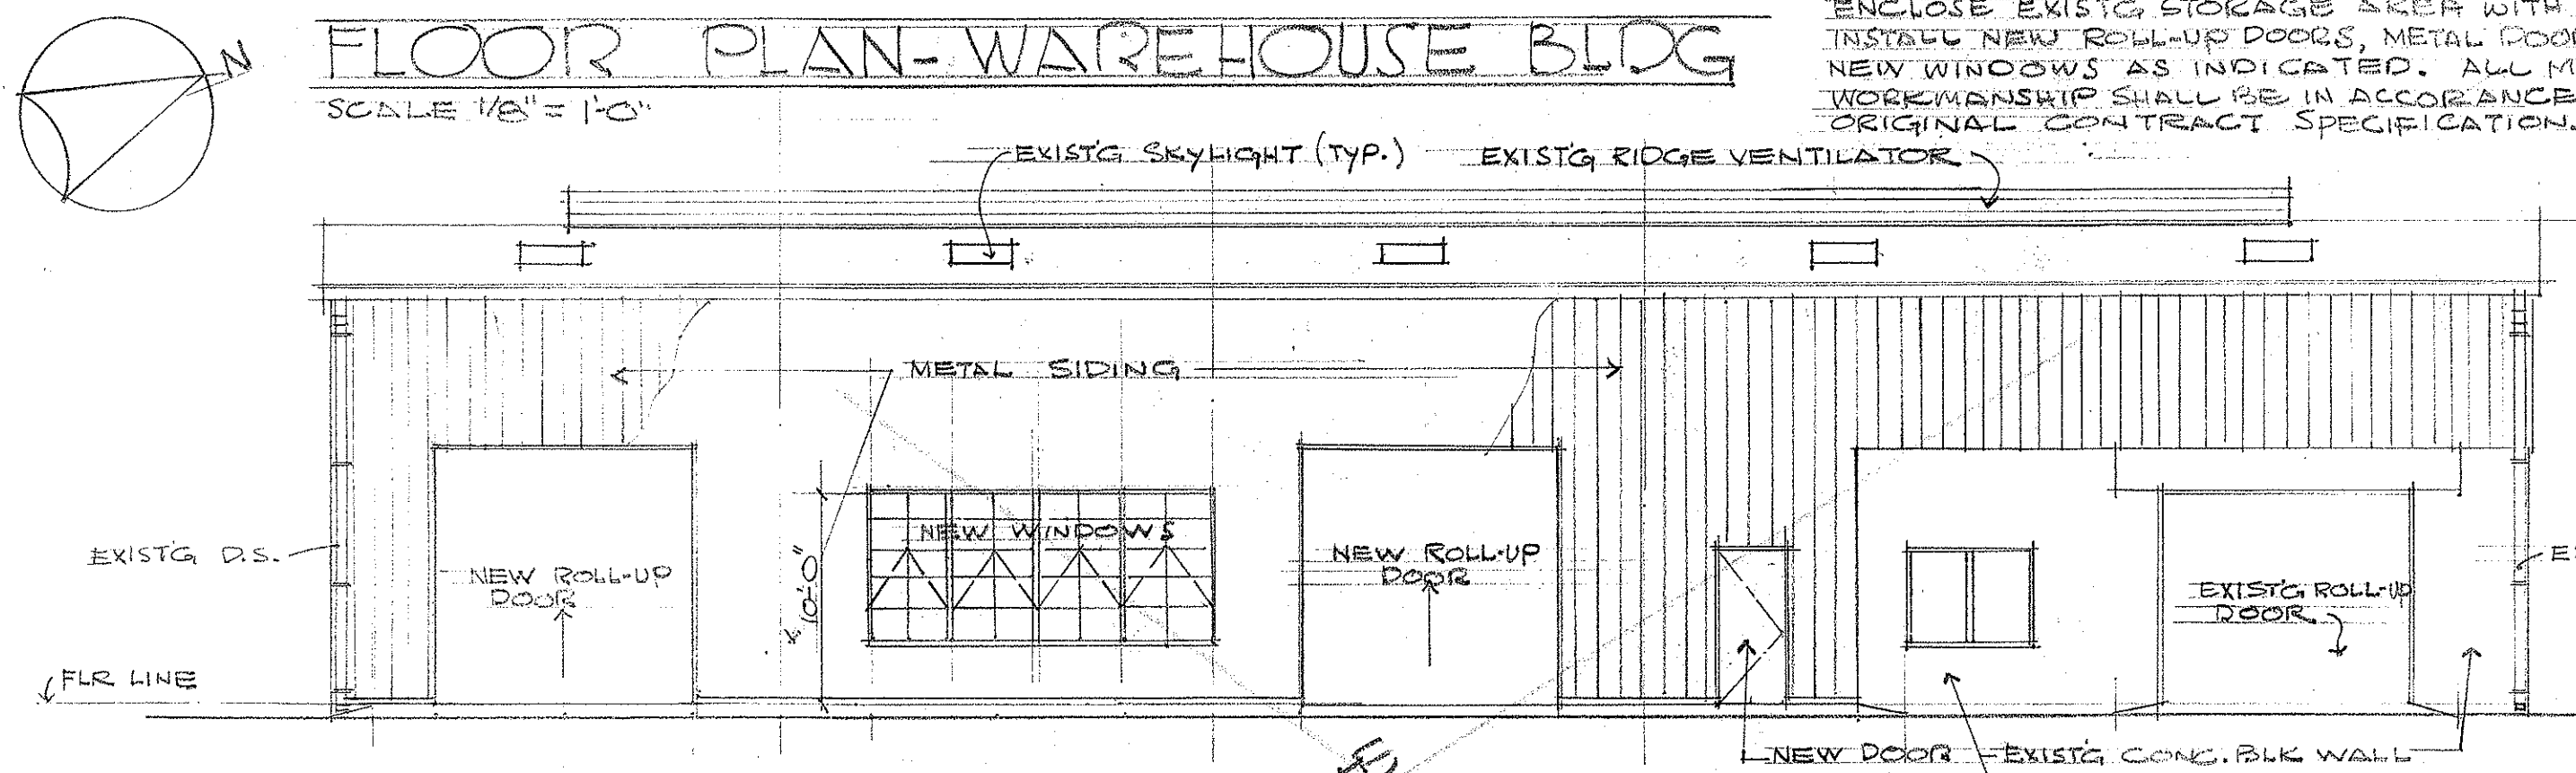


EAST ELEV.

SCALE 1/8" = 1'-0"

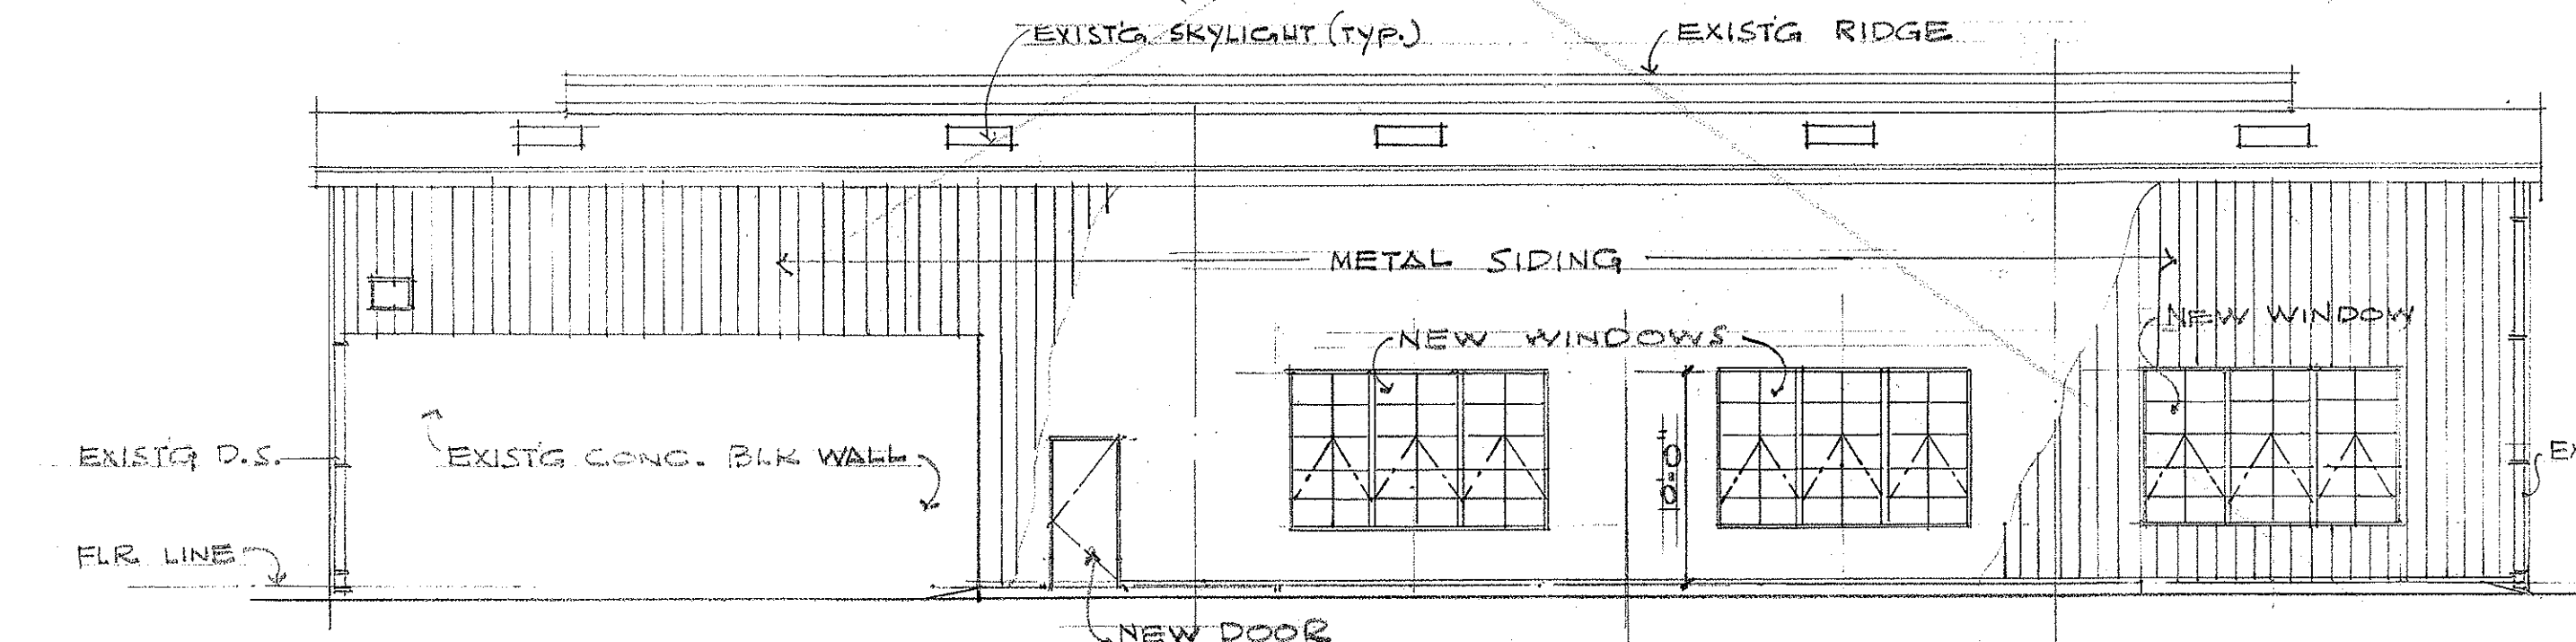

WEST ELEV.


SCALE 1/8" = 1'-0"

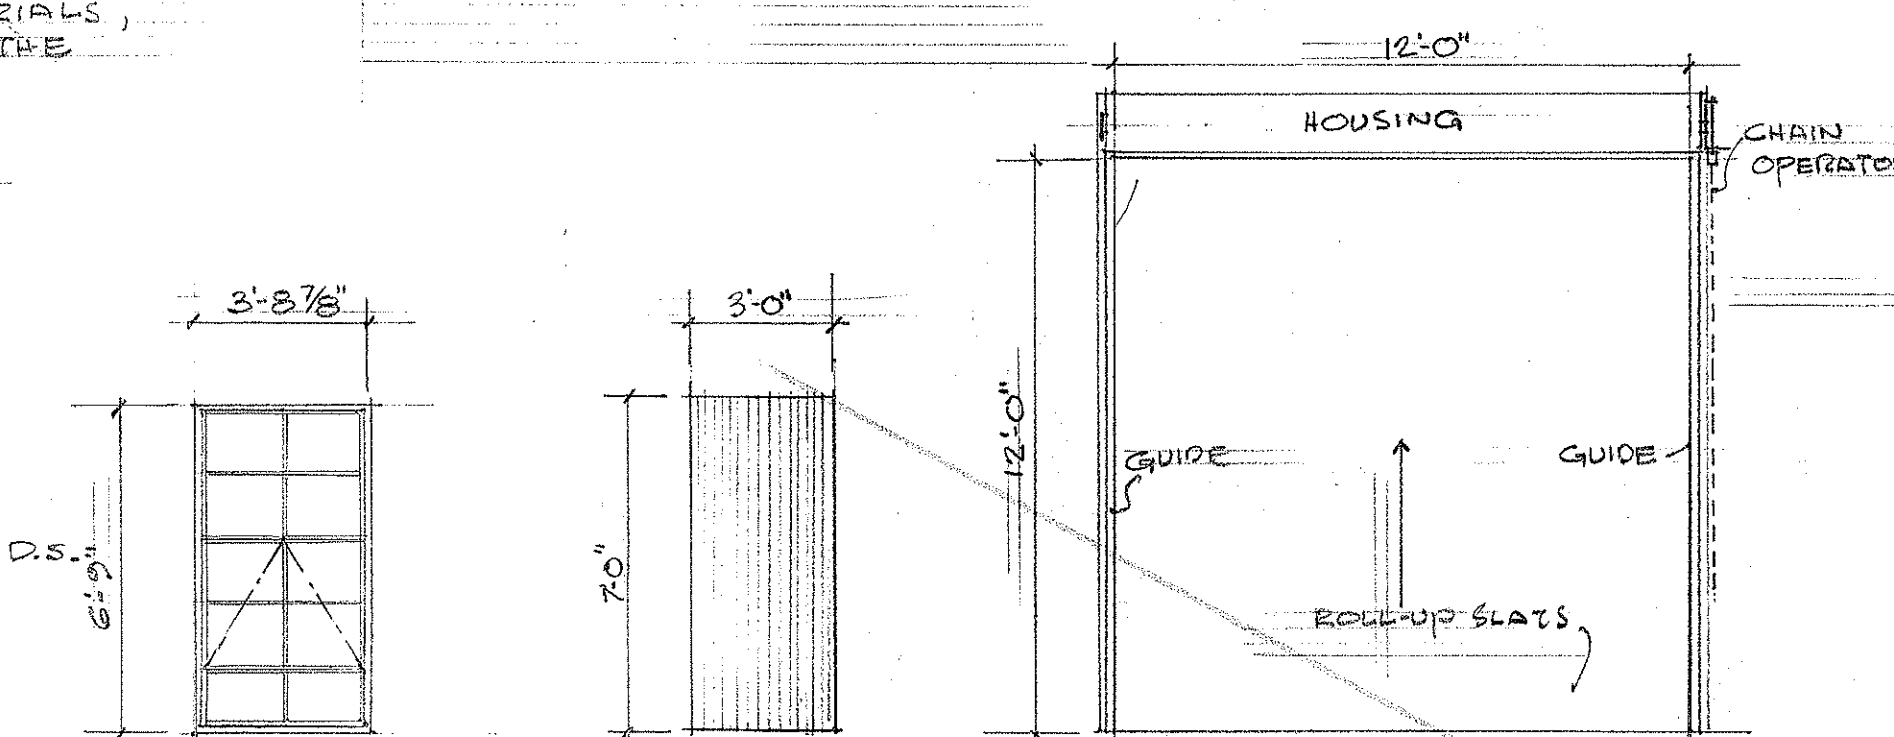

(W-1) PROJECTED STEEL WINDOW
D.S. CLEAR GLASS
SEE DET. H-1/4, ORIGINAL
CONTRACT DRAWING


(D-1) 1 3/4" HOLLOW METAL
FLUSH PANEL DOOR
SEE DET. D-1/4, ORIGINAL
CONTRACT DRAWING
HARDWARE PER HW #16 OF ORIGINAL
SPECS

(D-2) METAL ROLL-UP DOOR
DET. B-1/4, ORIGINAL
CONTRACT DRAWING
SEE ORIG. SPECS

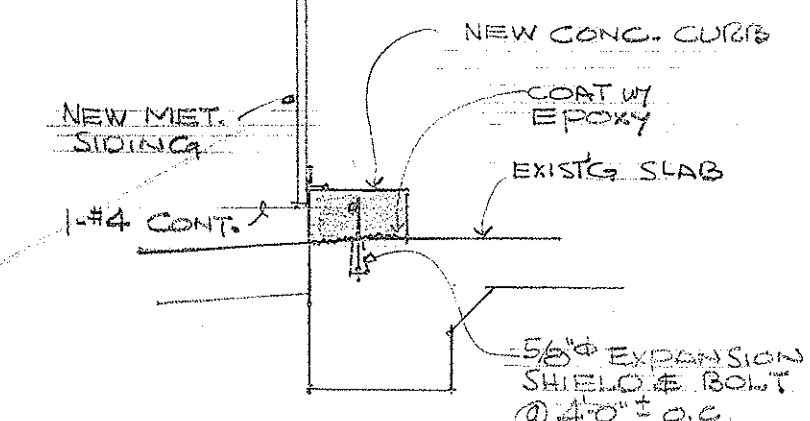

DET. OF NEW CONC.
CURB FOR METAL SIDING
SCALE 3/4" = 1'-0"

POST CONTRACT DW'G NO. 2

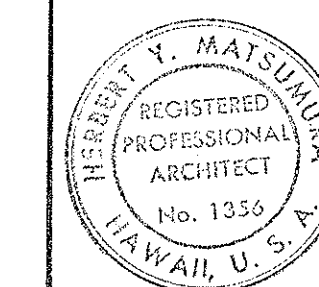

STATE OF HAWAII
DEPARTMENT OF TRANSPORTATION
HIGHWAYS DIVISION

OAHU DISTRICT BASEYARD FACILITIES
SHAPER PLATS INDUSTRIAL DEVELOPMENT
AT MOANALUA, HONOLULU, OAHU, HAWAII

REVISED DRAWINGS- WAREHOUSE
BUILDING, PORTION OF ADMINST.
BLDG.





HERBERT Y. MATSUMURA
ST. KAPOLANI BLVD.

ARCHITECT A.I.A.
HONOLULU, HAWAII

SHEET No. 1 OF 3 SHEETS 7/16/69

ORIGINAL PLAN	SURVEY PLOTTED BY	DATE
DRAWN BY		
TRACED BY		
QUANTITIES BY		
CHECKED BY		
NO.		



FED. ROAD DIST. NO.	STATE	FED. AID PROJ. NO.	FISCAL YEAR	SHEET NO.	TOTAL SHEETS
HAWAII	HAW.				

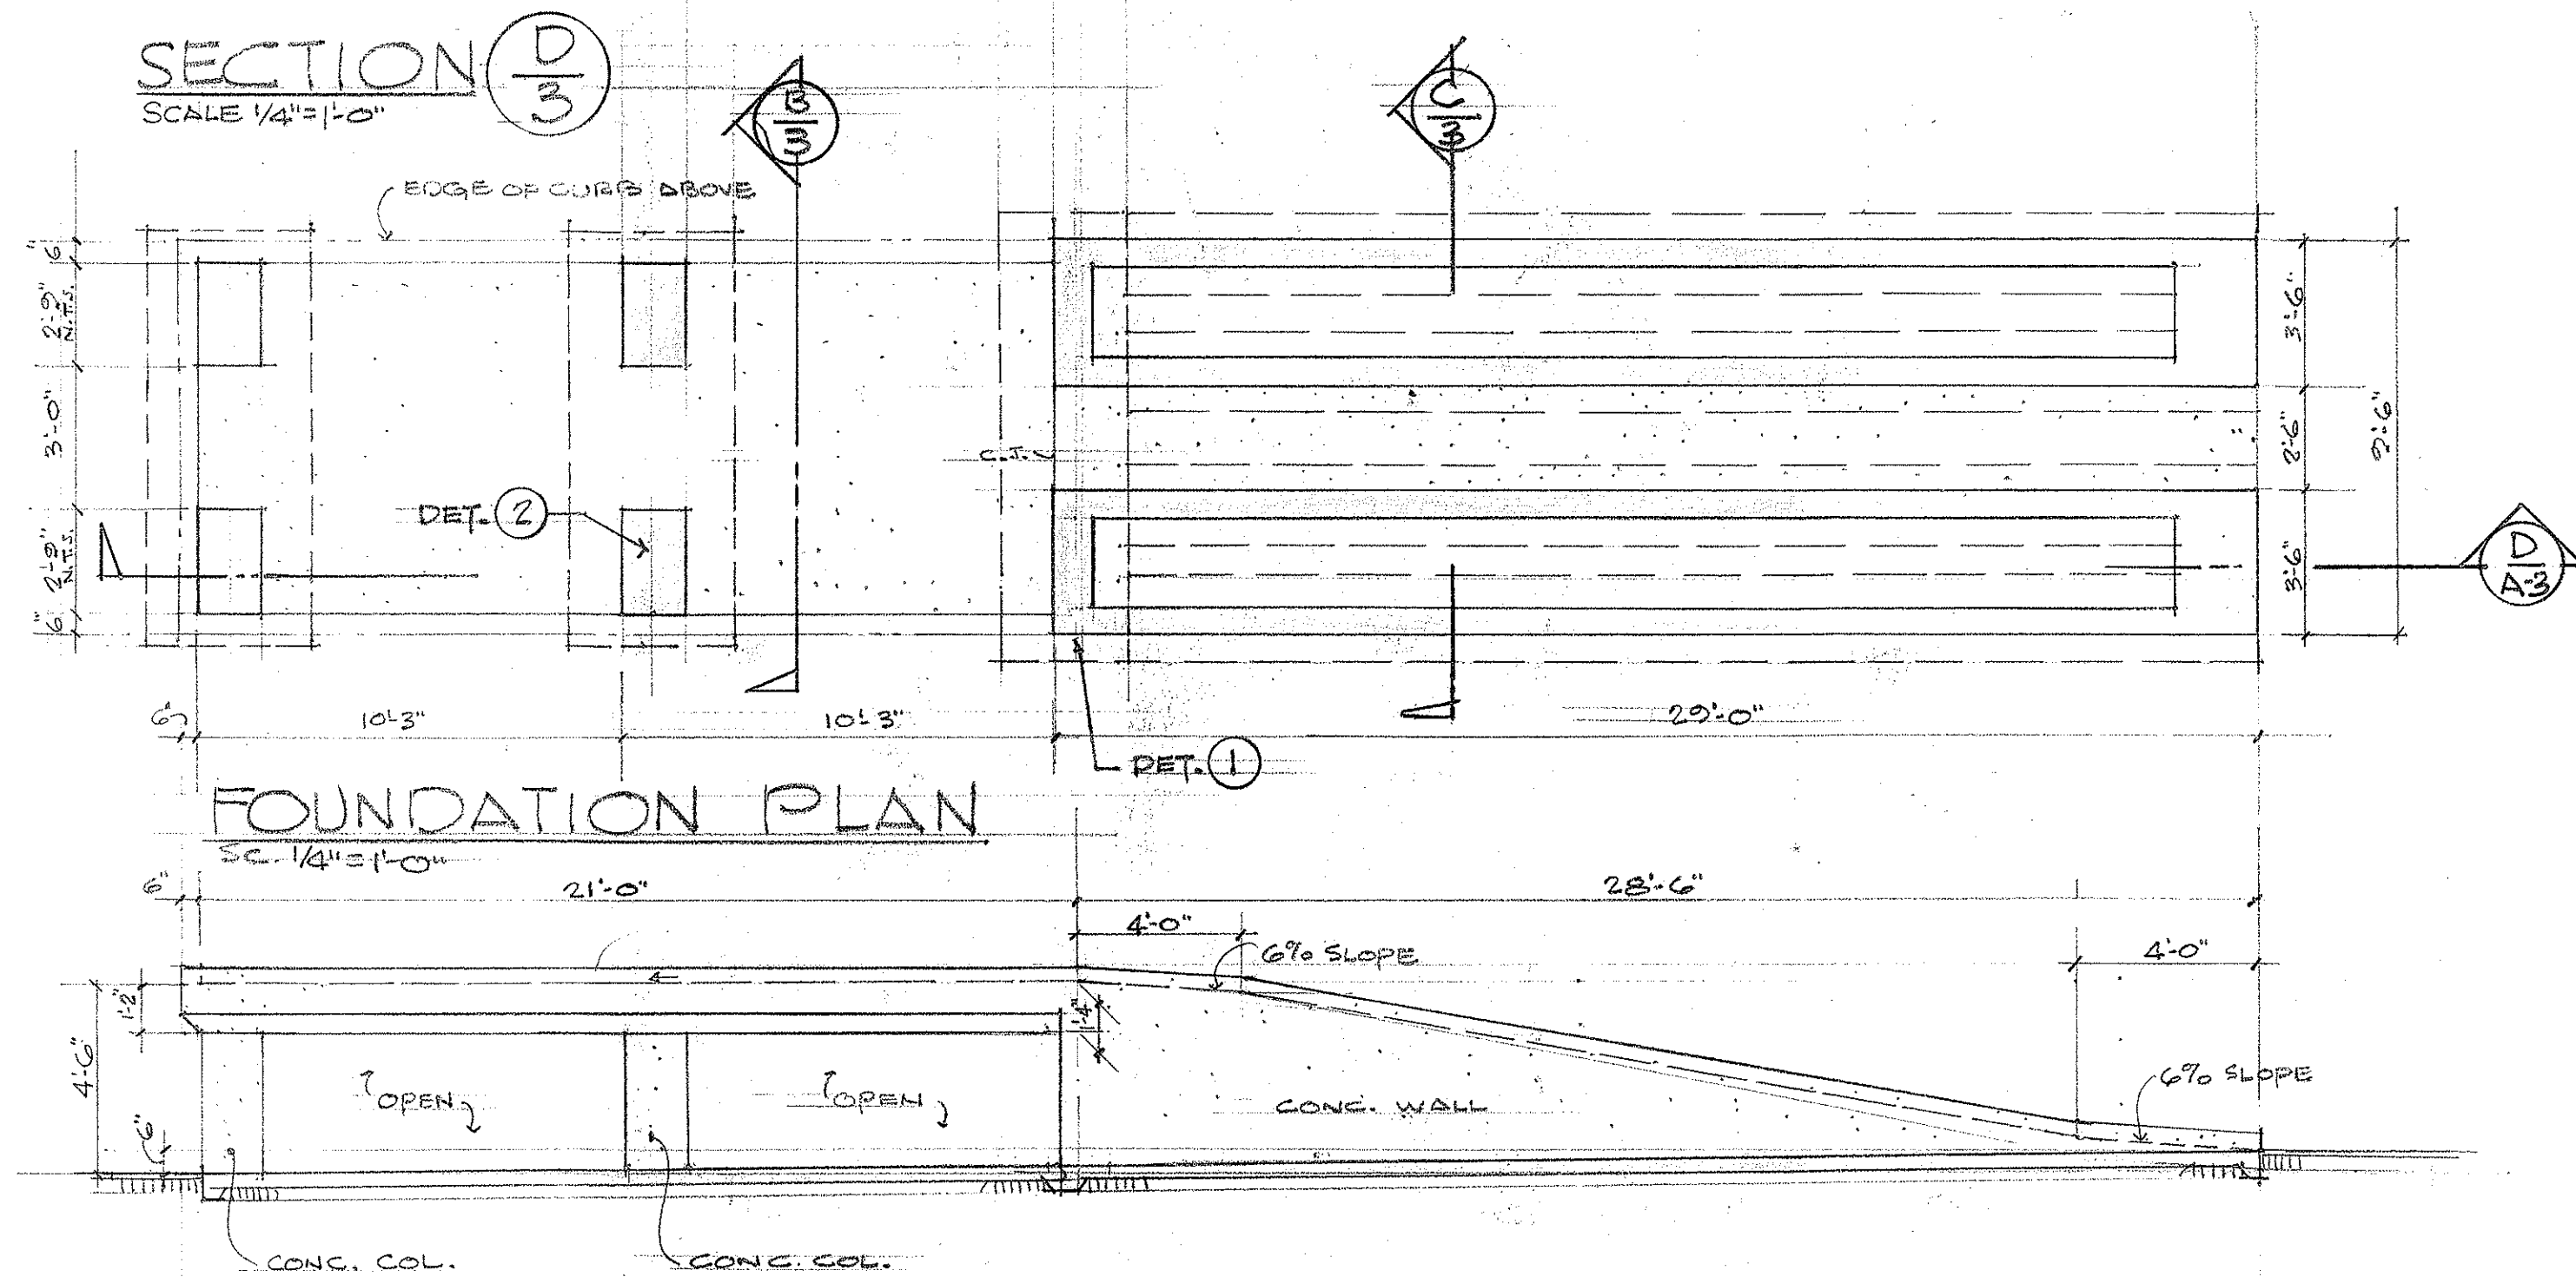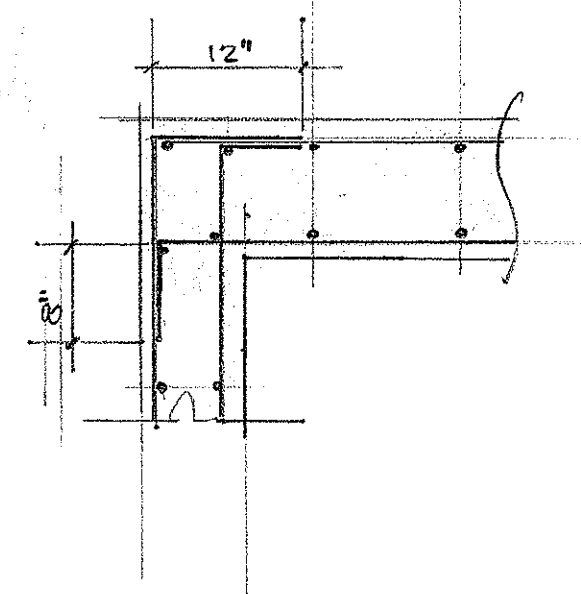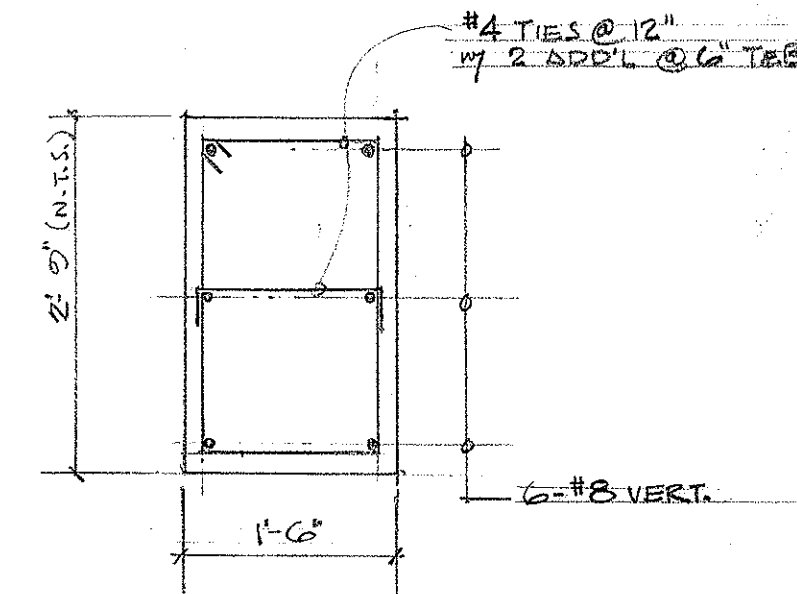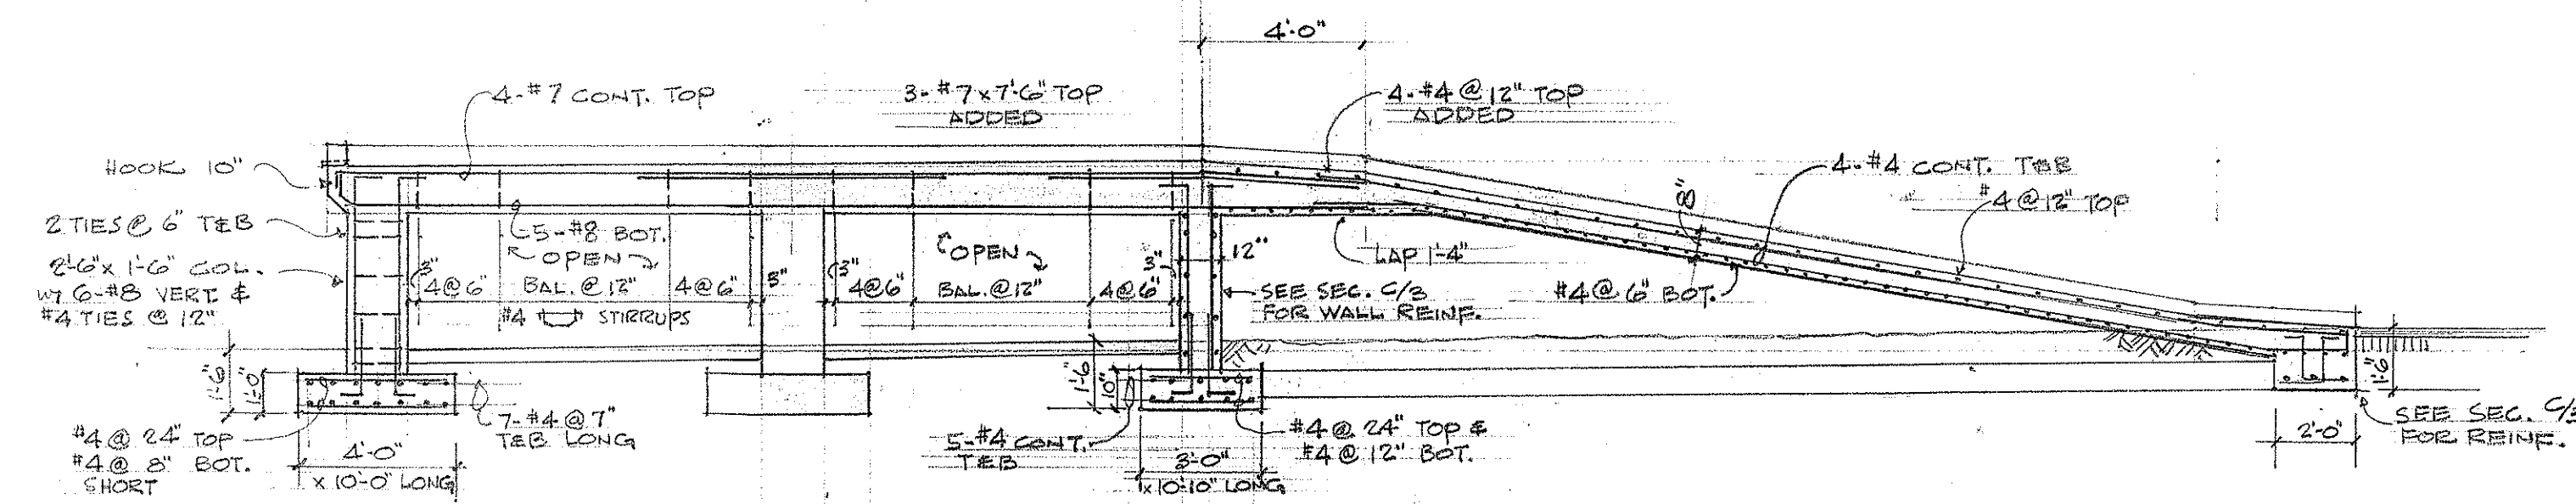

1 COLUMN DET.
SC. 3/4" = 1'-0"

2 WALL CORNER REINF DET.
SC. 3/4" = 1'-0"

SECTION A/3
SC. 1/4" = 1'-0"

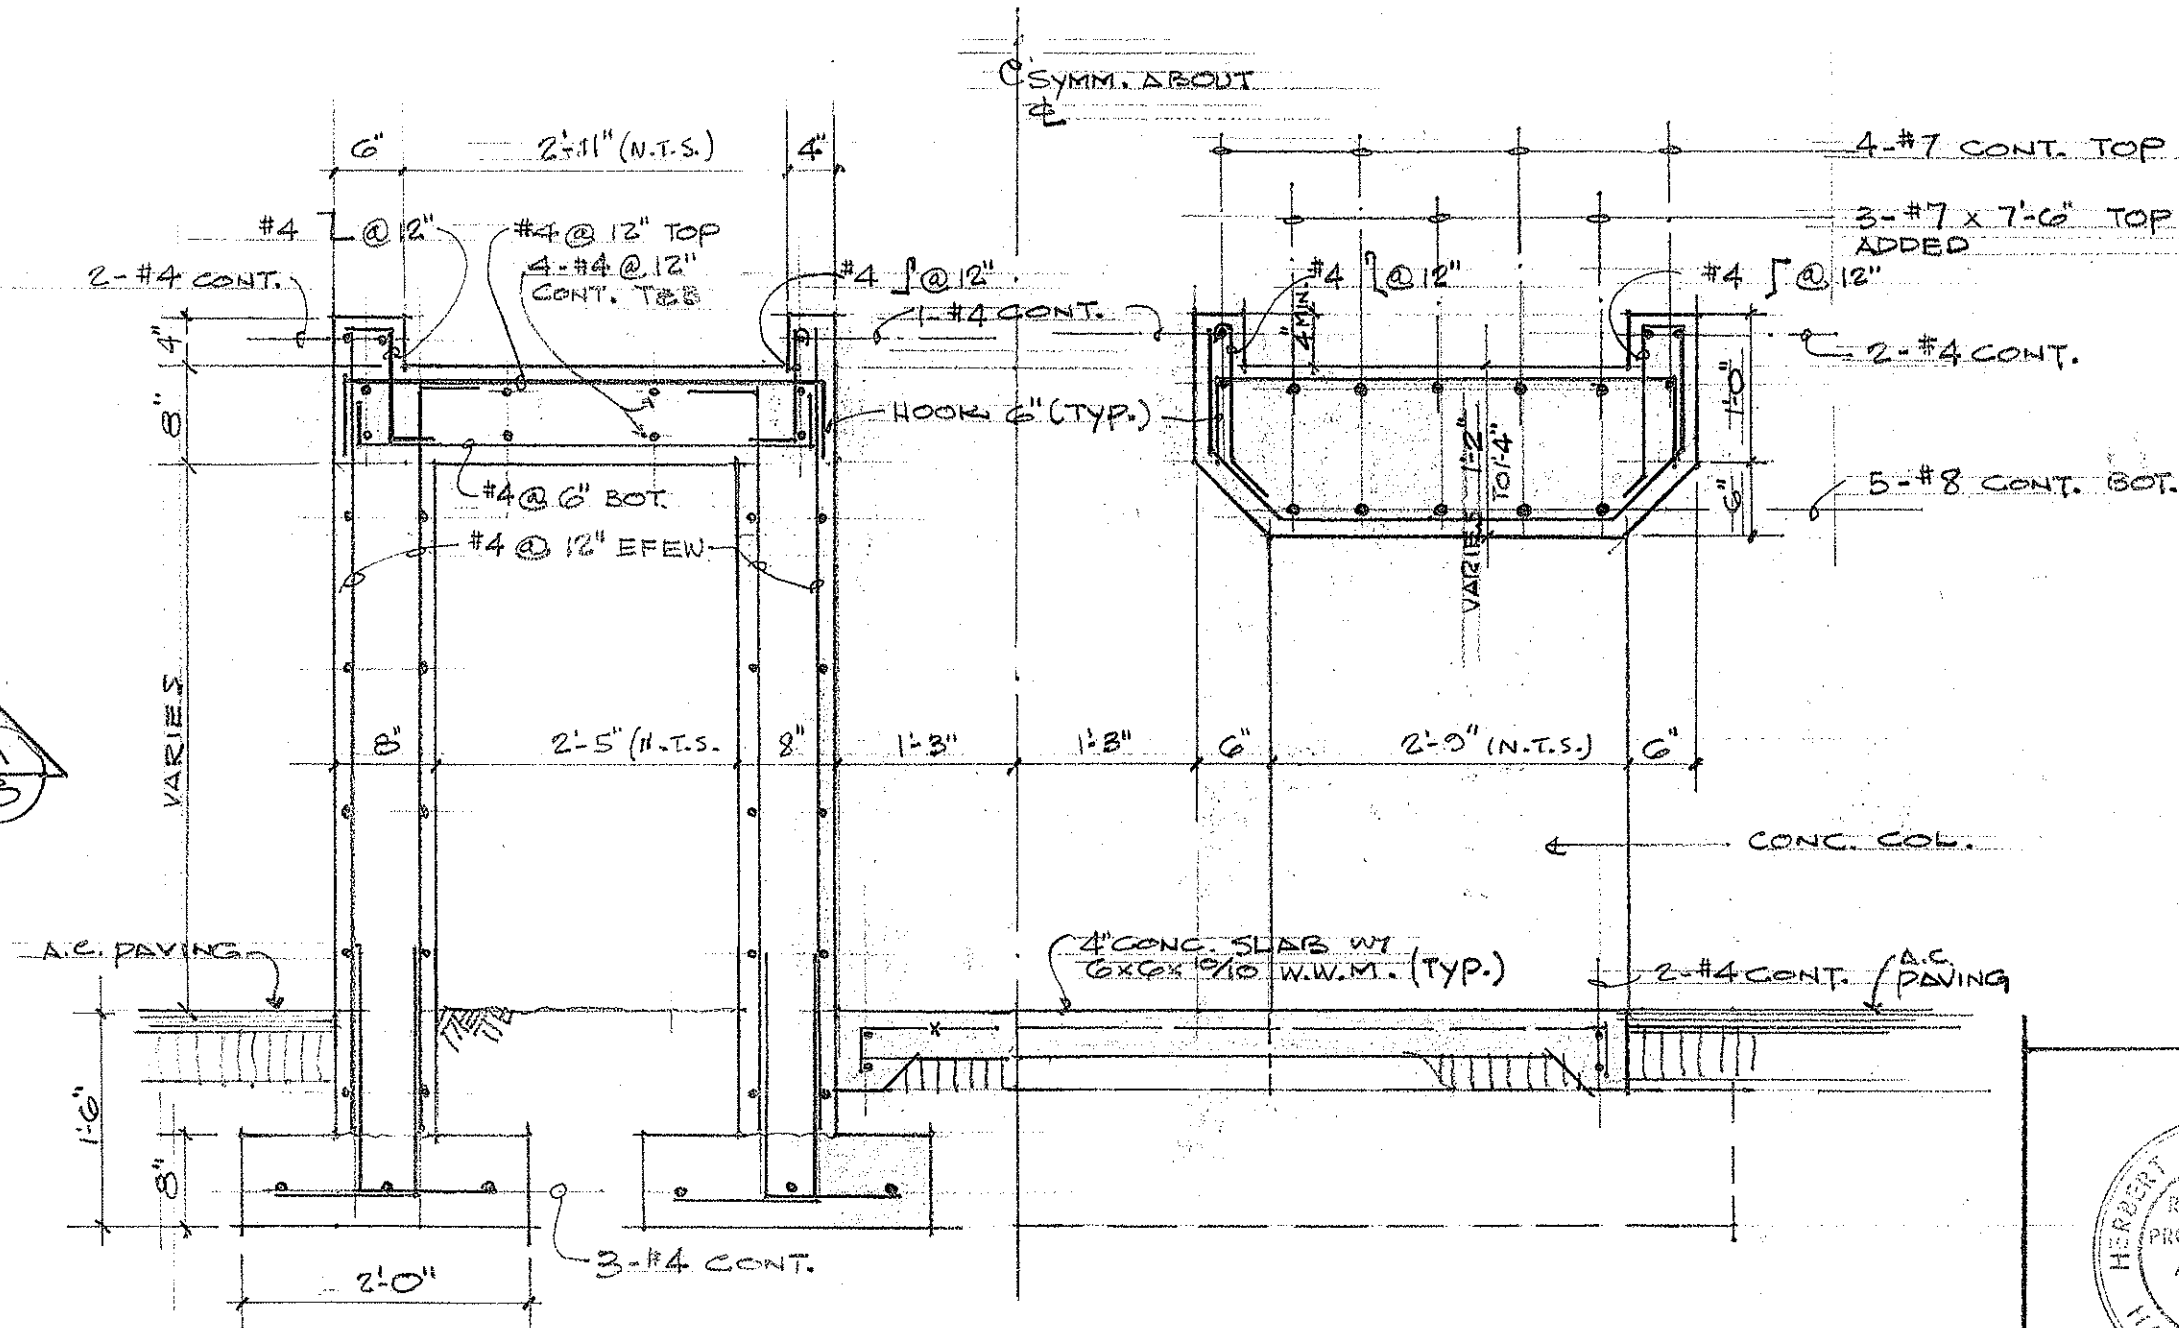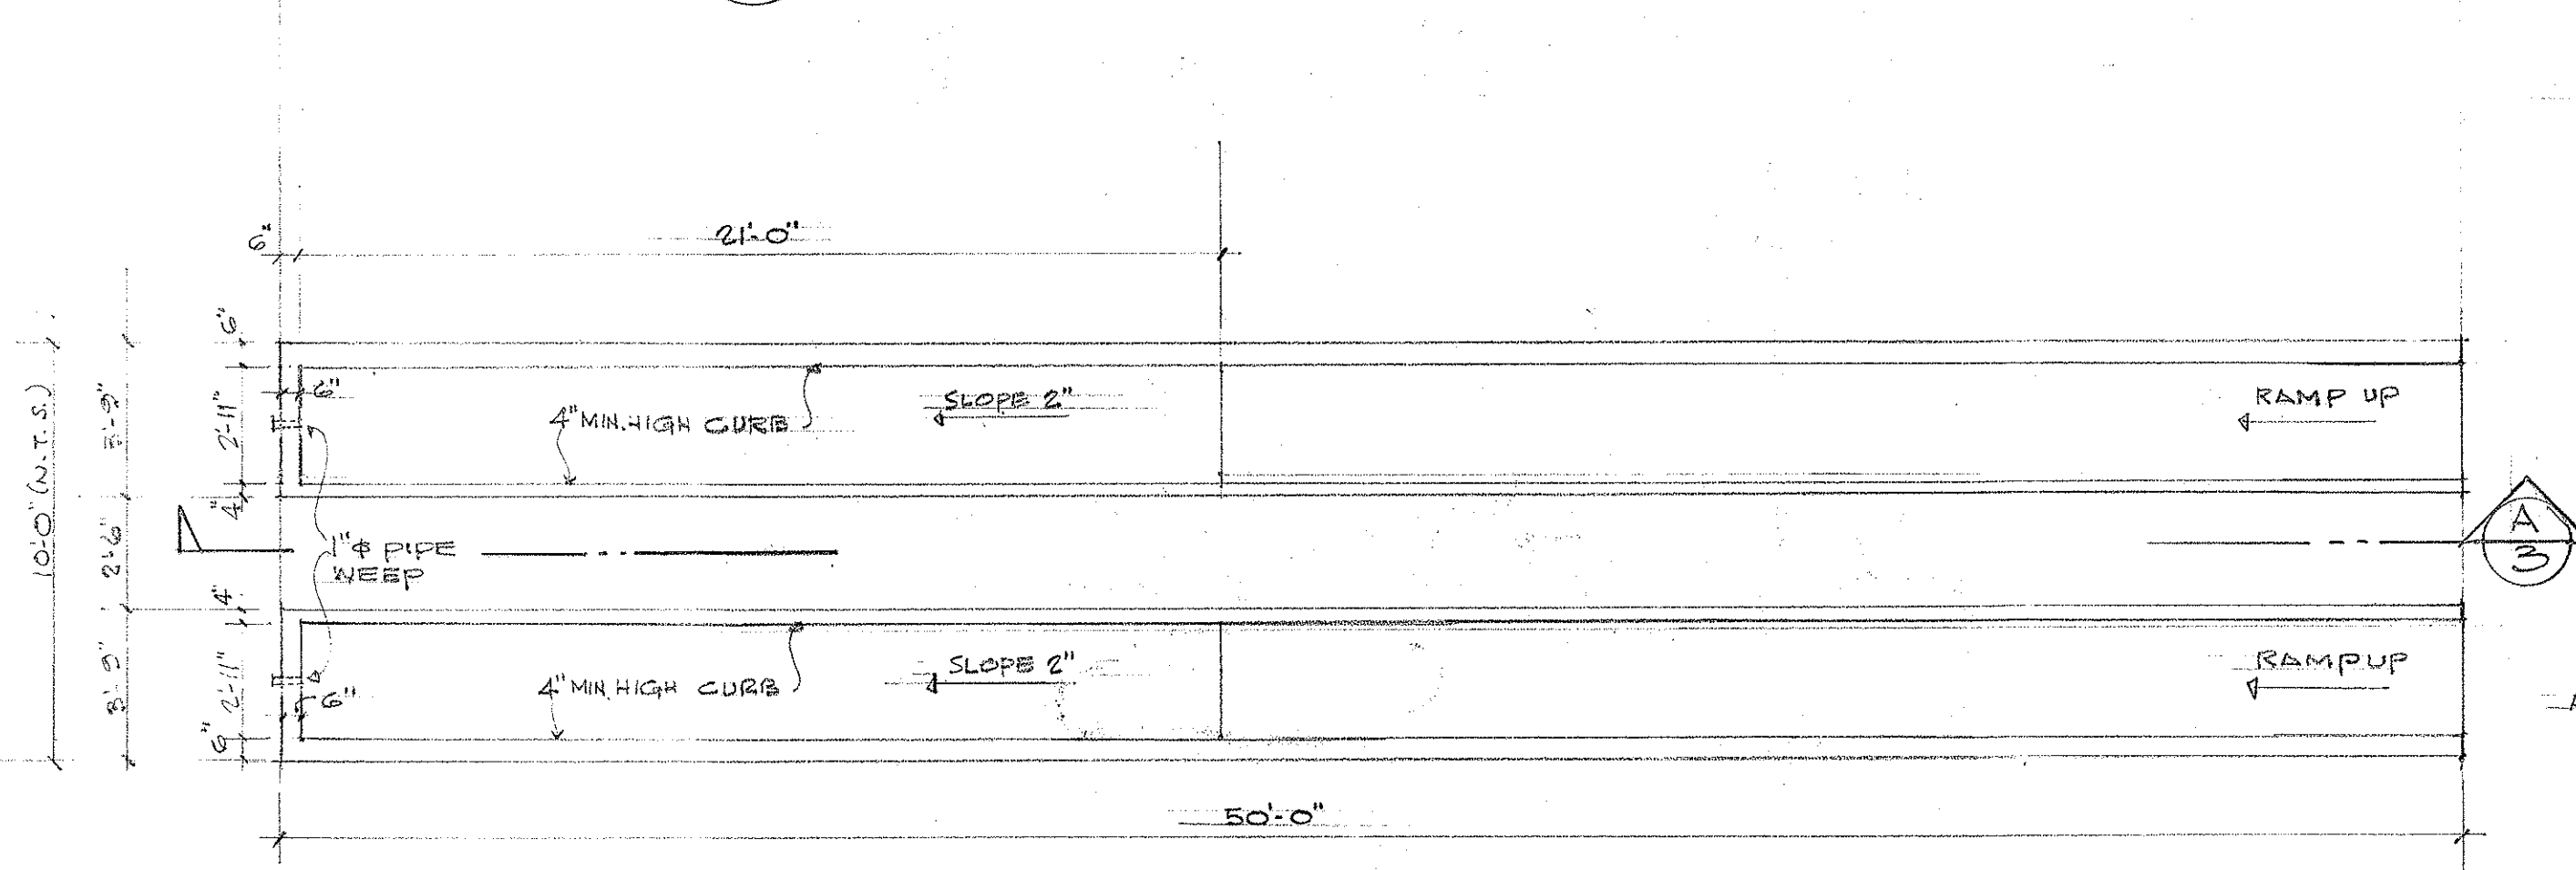


SECTION C/3
SC. 3/4" = 1'-0"

SECTION B/3
SCALE 3/4" = 1'-0"

PLAN
SC. 1/4" = 1'-0"

POST CONTRACT DWG NO. 2

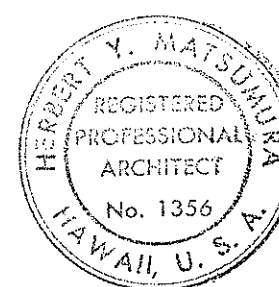

STATE OF HAWAII DEPARTMENT OF TRANSPORTATION HIGHWAYS DIVISION	
OAHU DISTRICT BASEYARD FACILITIES SHELTER FLATS INDUSTRIAL DEVELOPMENT AT MOANALUA, HONOLULU, OAHU, HAWAII	
CONC. SERVICE RAMP DET.	
HERBERT Y. MATSUMURA REGISTERED PROFESSIONAL ARCHITECT No. 1356 HAWAII, U.S.A.	ARCHITECT A.I.A. 871 KAPIOLANI BLVD. HONOLULU, HAWAII
SHEET No. 3 OF 3 SHEETS 7/14/69	

THIS WORK WAS PREPARED BY
ME OR UNDER MY SUPERVISION.
Herbert Y. Matsumura

ORIGINAL PLAN	DATE
DRAWN BY	
CHECKED BY	
DESIGNED BY	
QUANTITIES BY	
CHECKED BY	
NO.	