

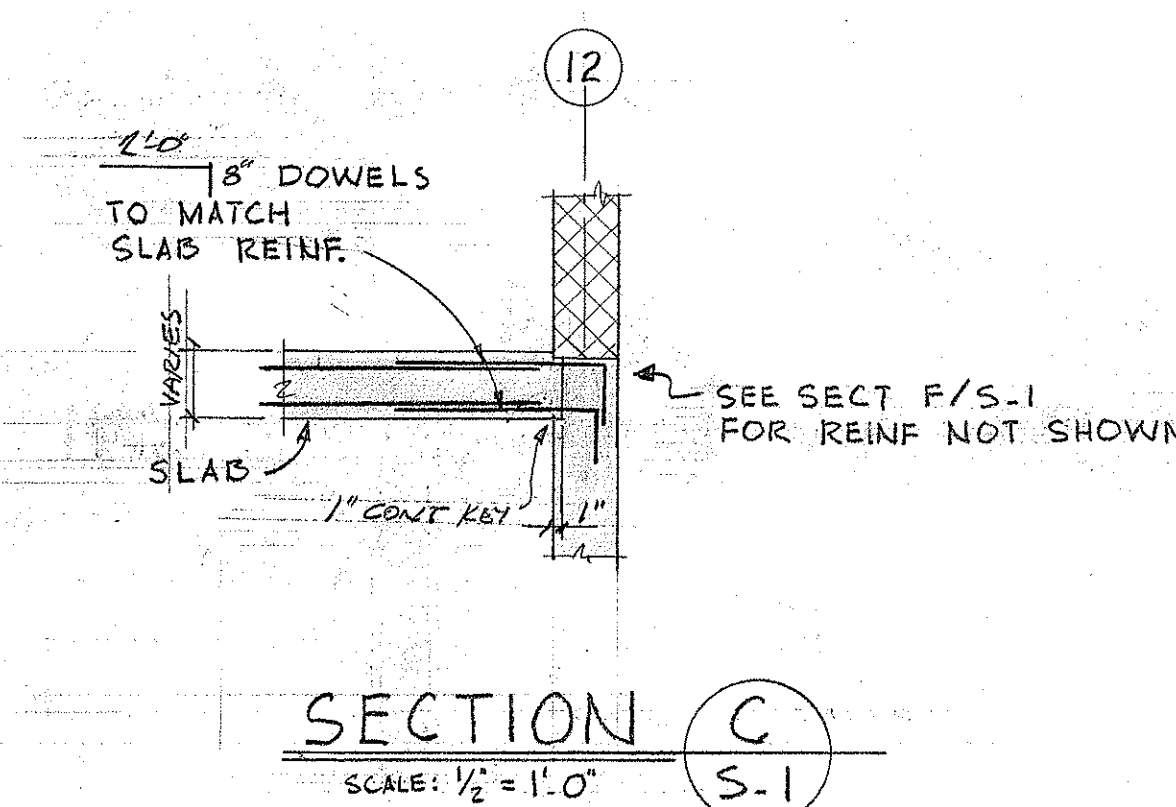
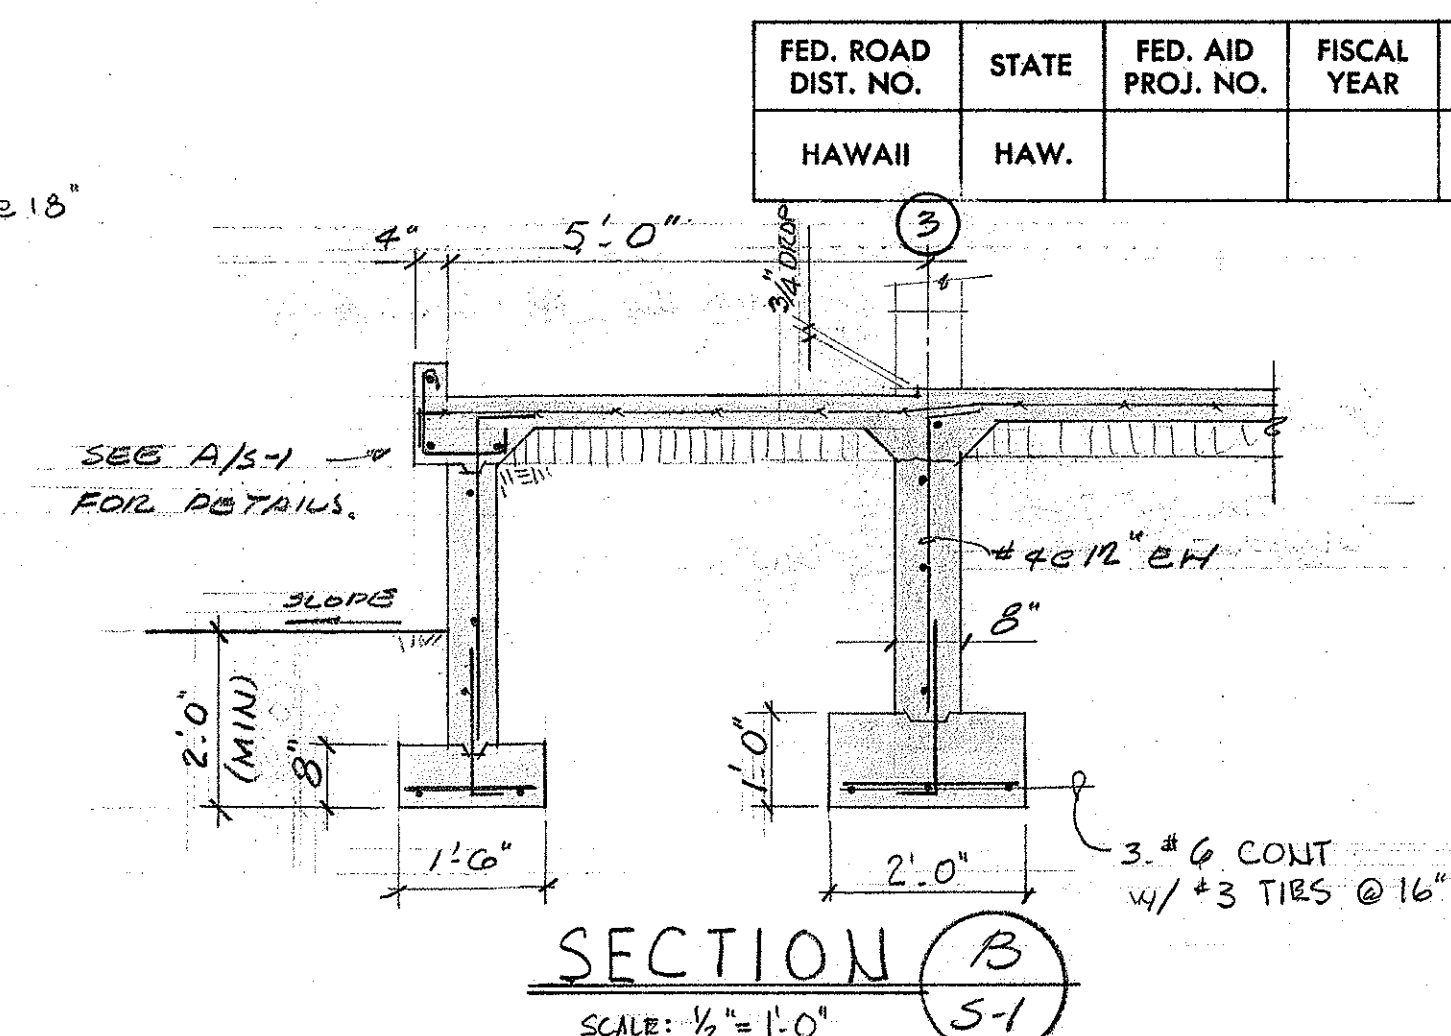
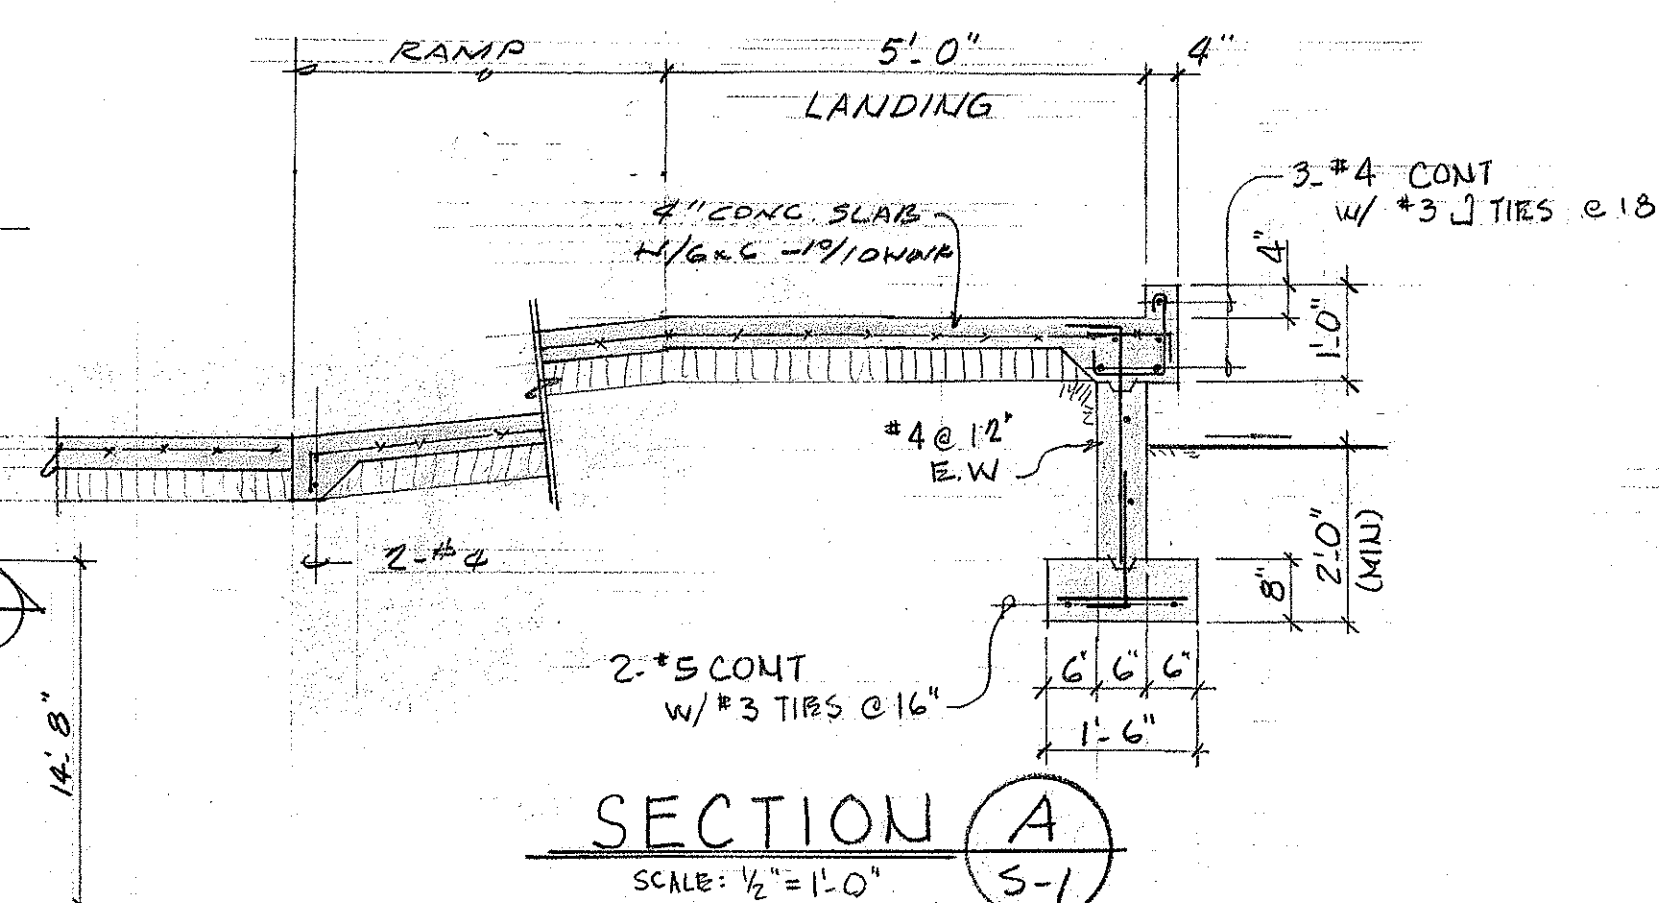
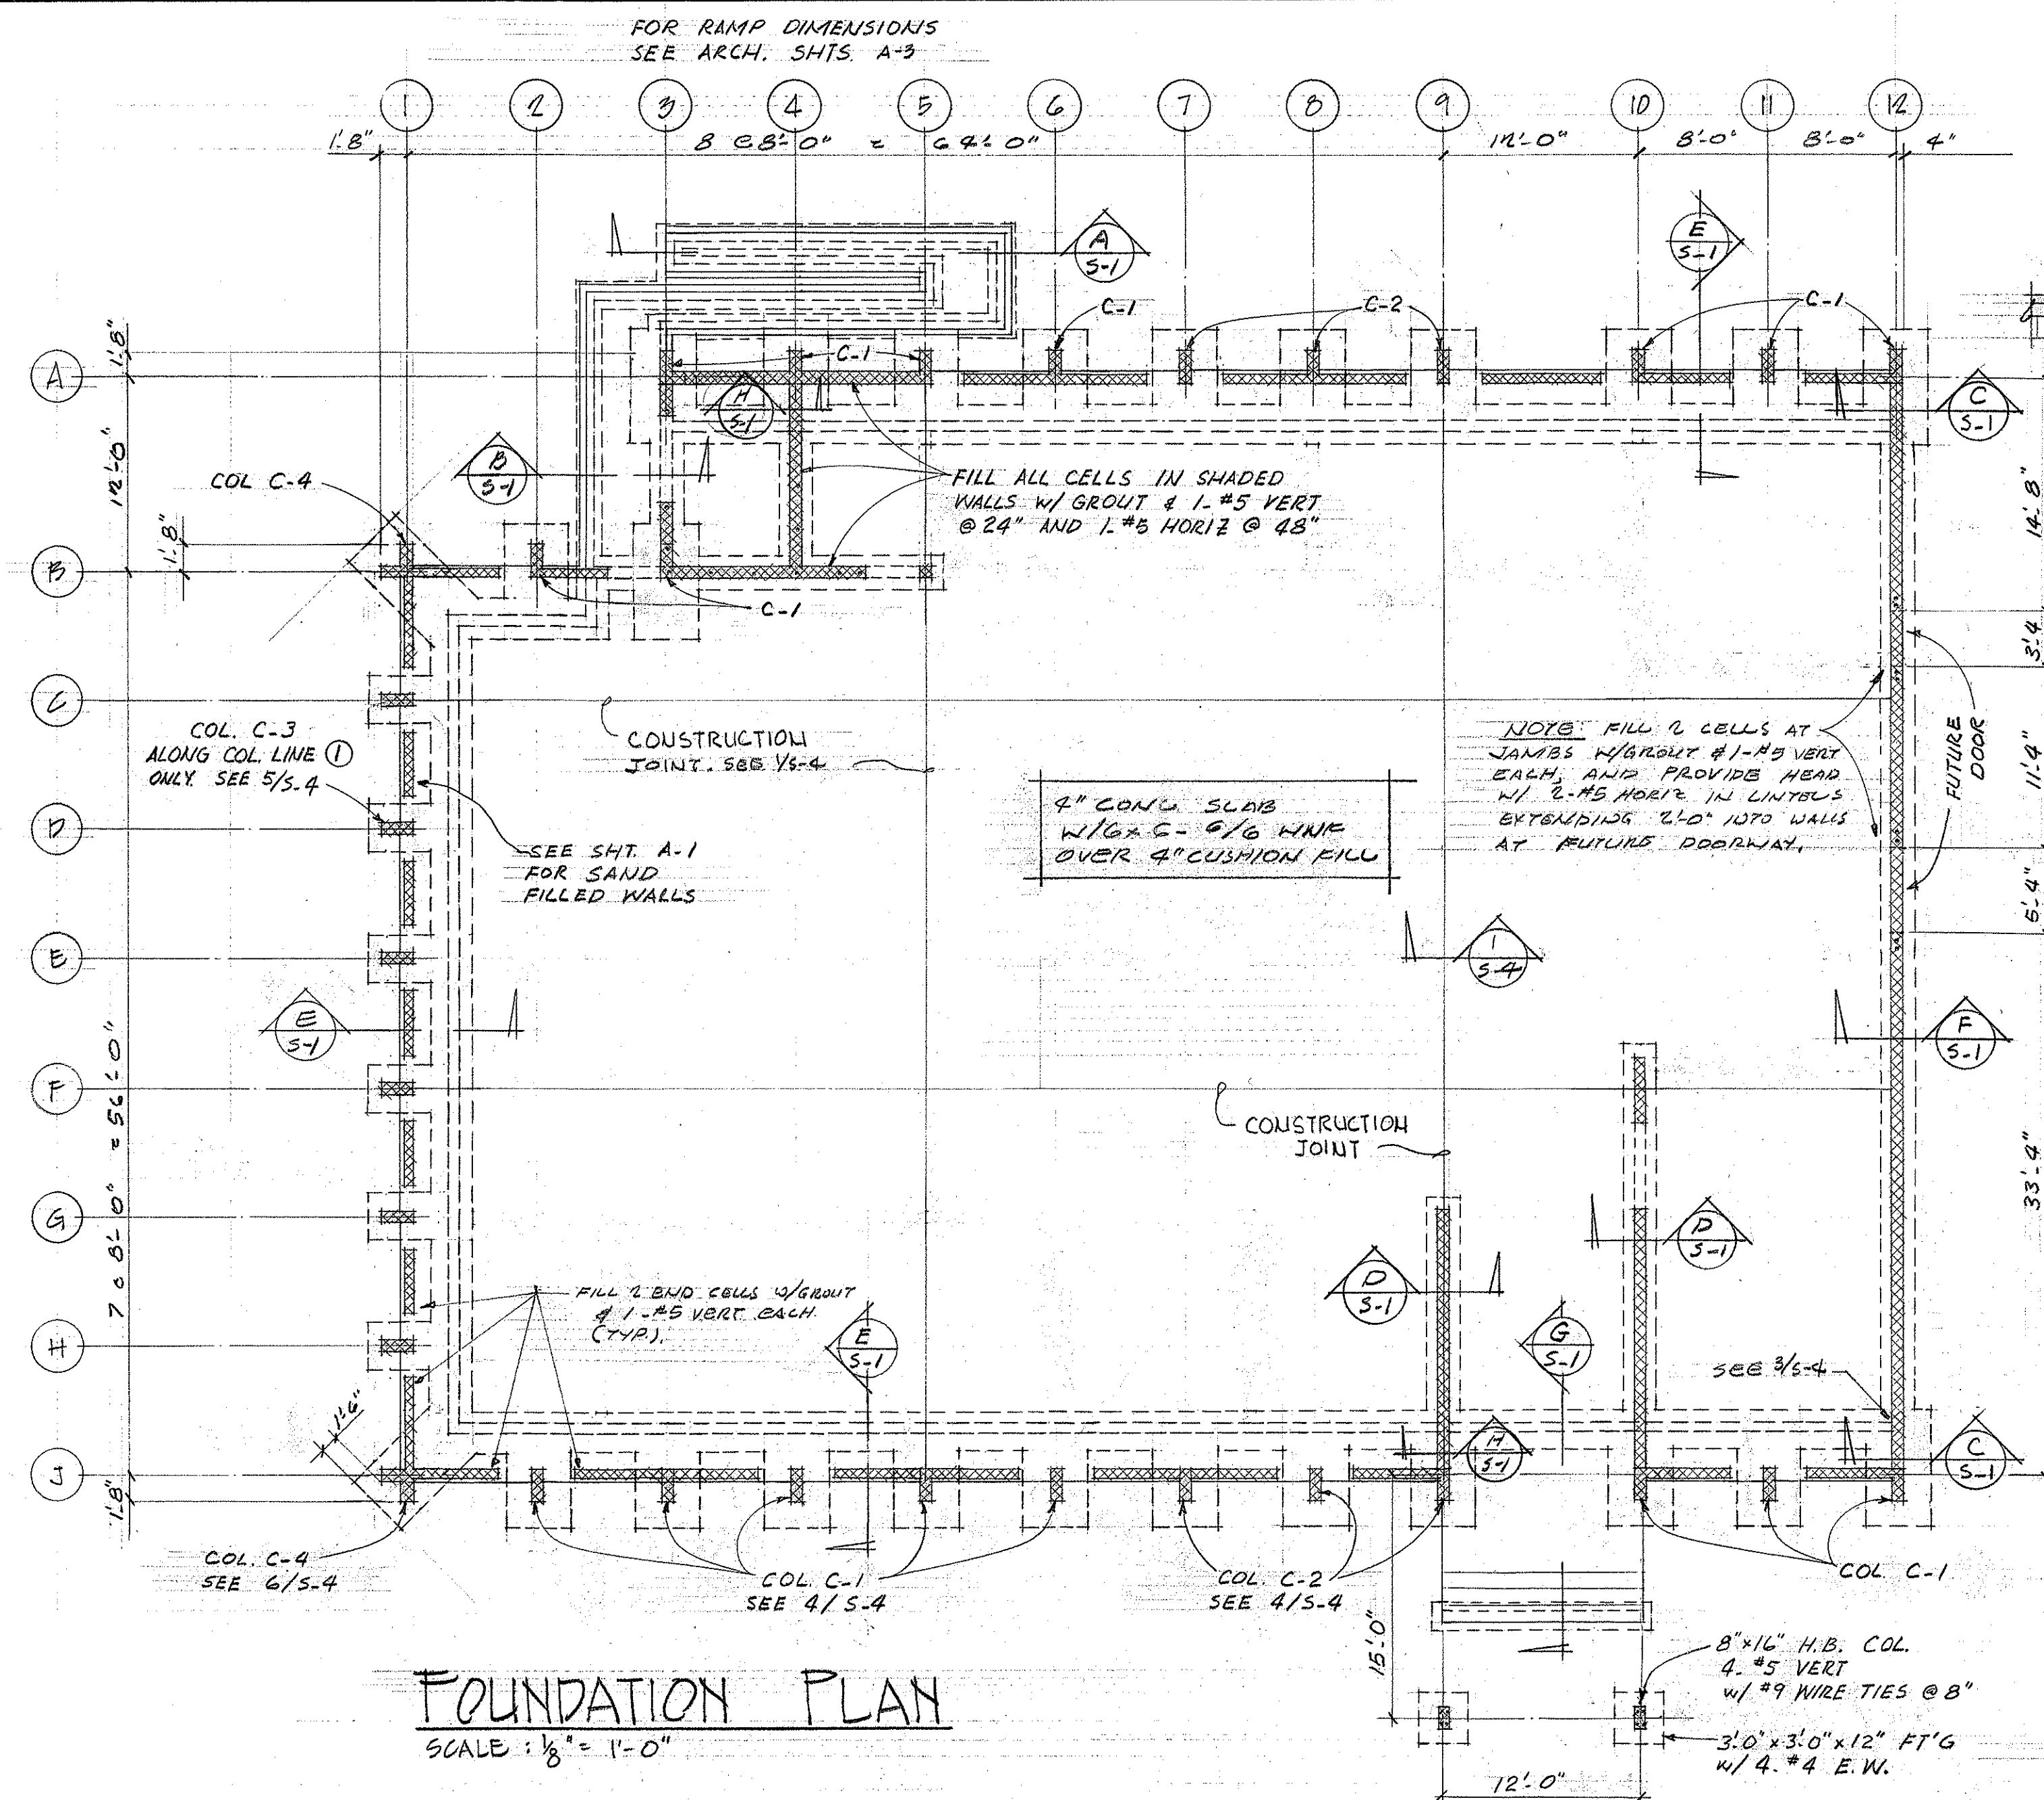
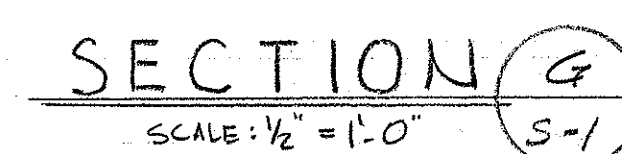
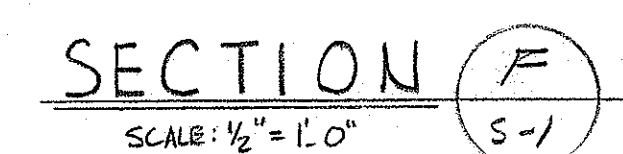
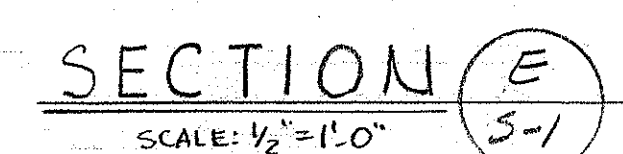
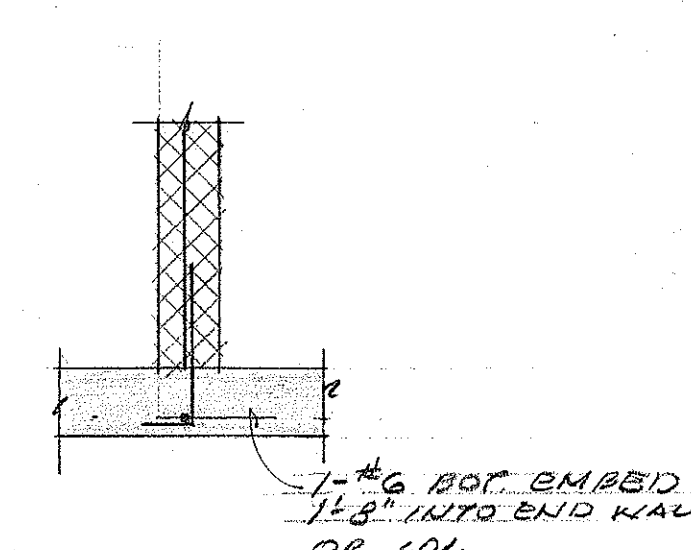
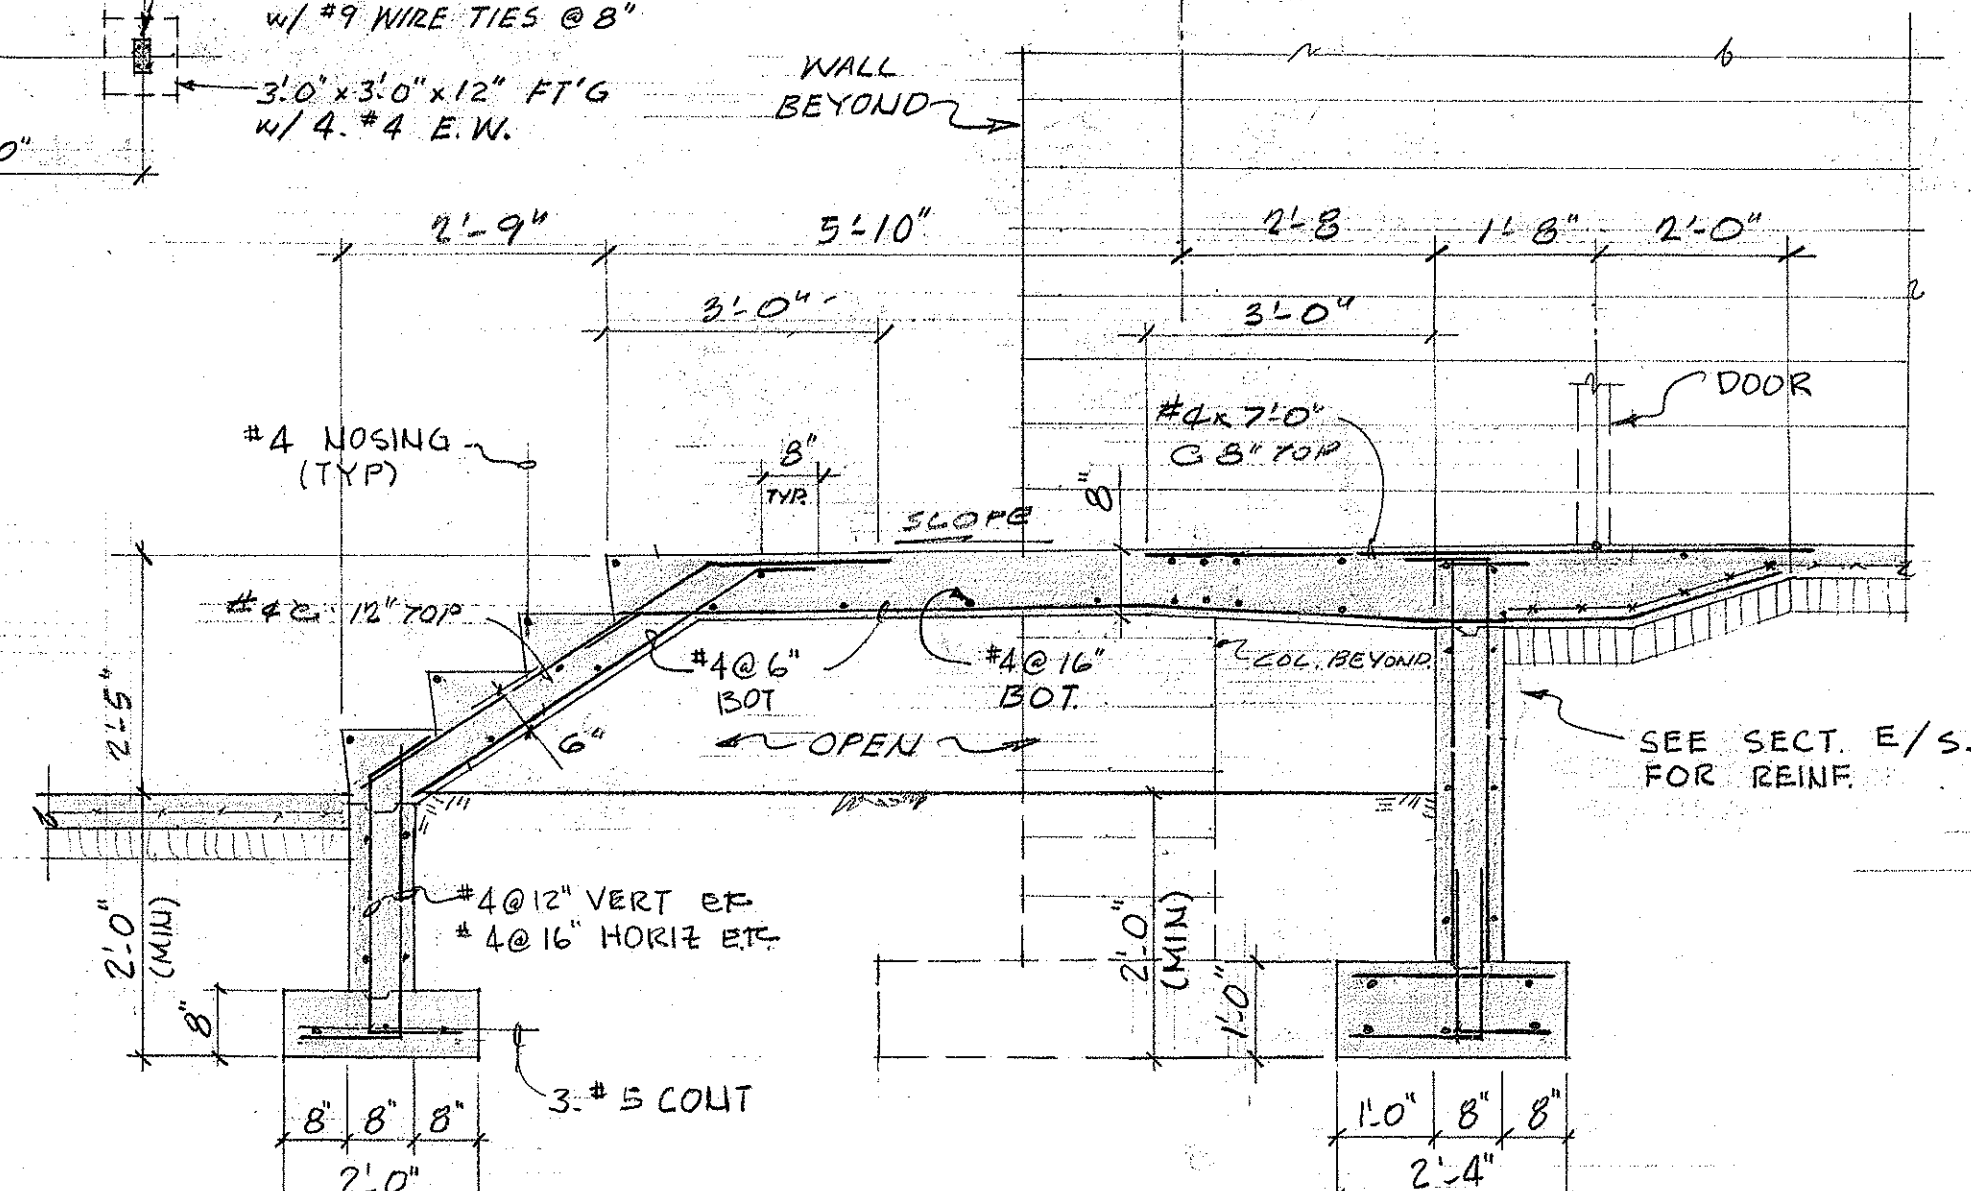
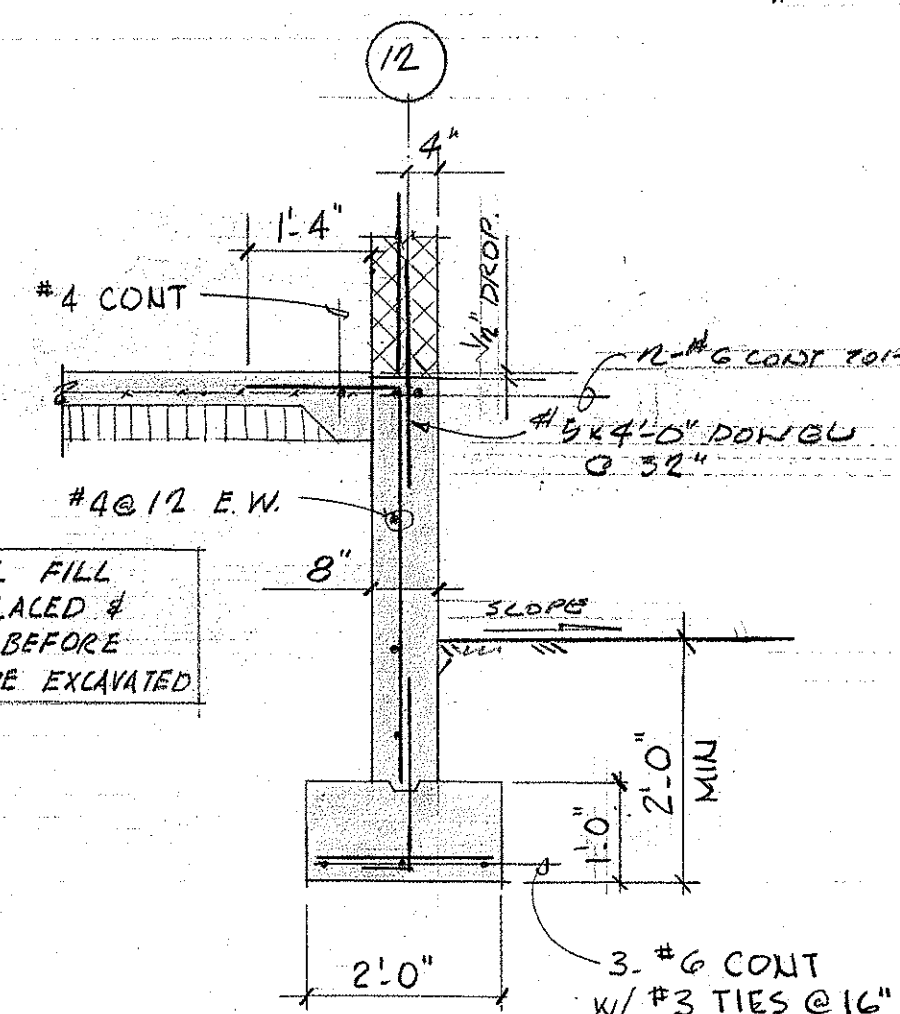


FED. ROAD DIST. NO.	STATE	FED. AID PROJ. NO.	FISCAL YEAR	SHEET NO.	TOTAL SHEETS
HAWAII	HAW.				

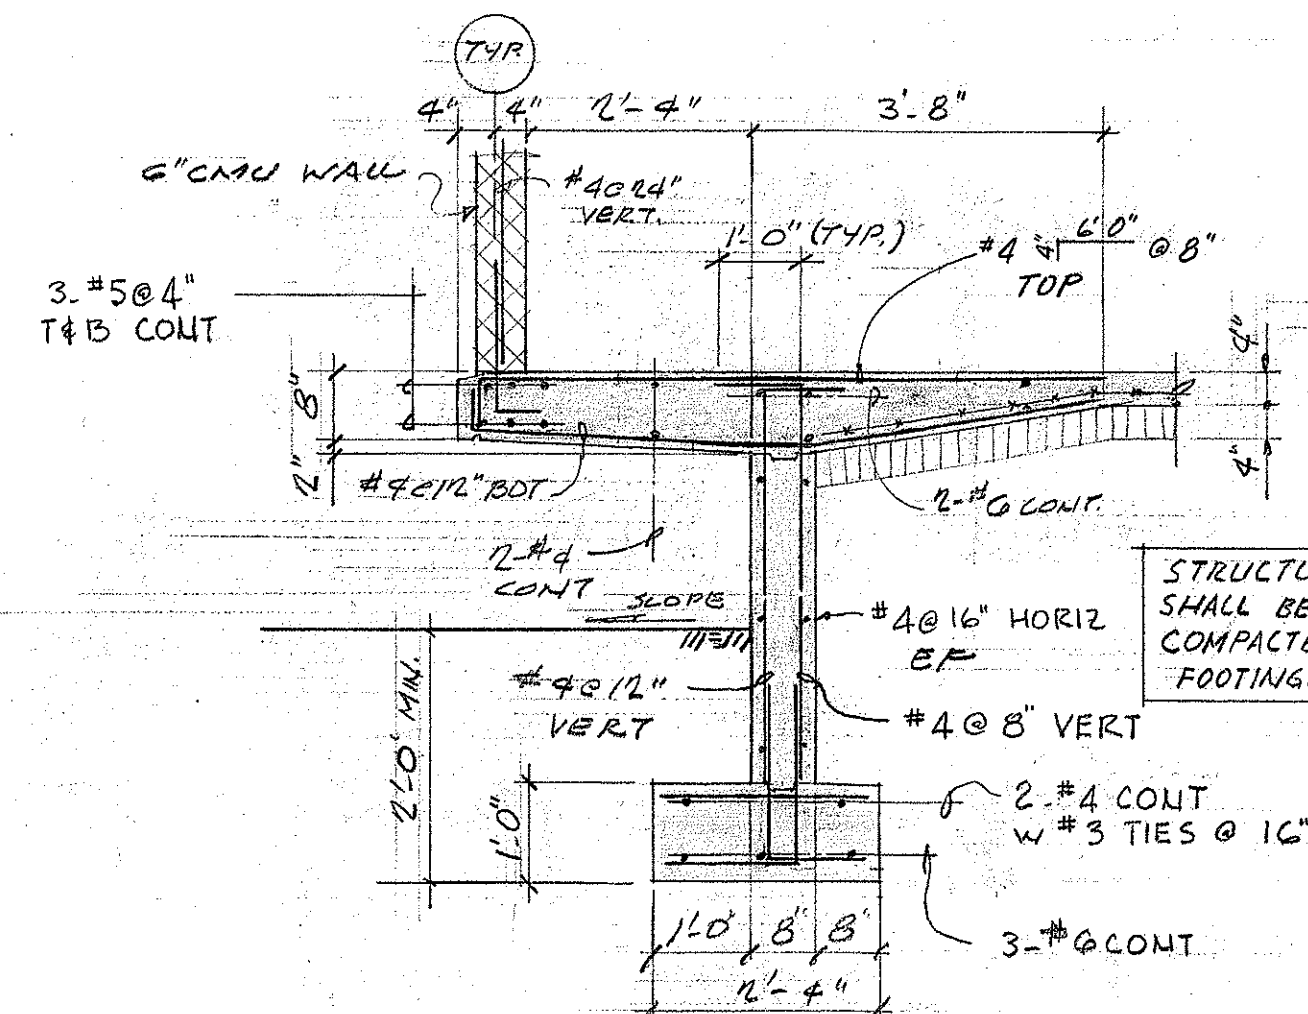

NOTE
ALL STRUCTURAL FILL SHALL BE PLACED AND COMPACTED TO AN EXTENT OF 5'0" BEYOND THE EXTERIOR WALL LINES BEFORE EXCAVATING FOR THE FOOTINGS

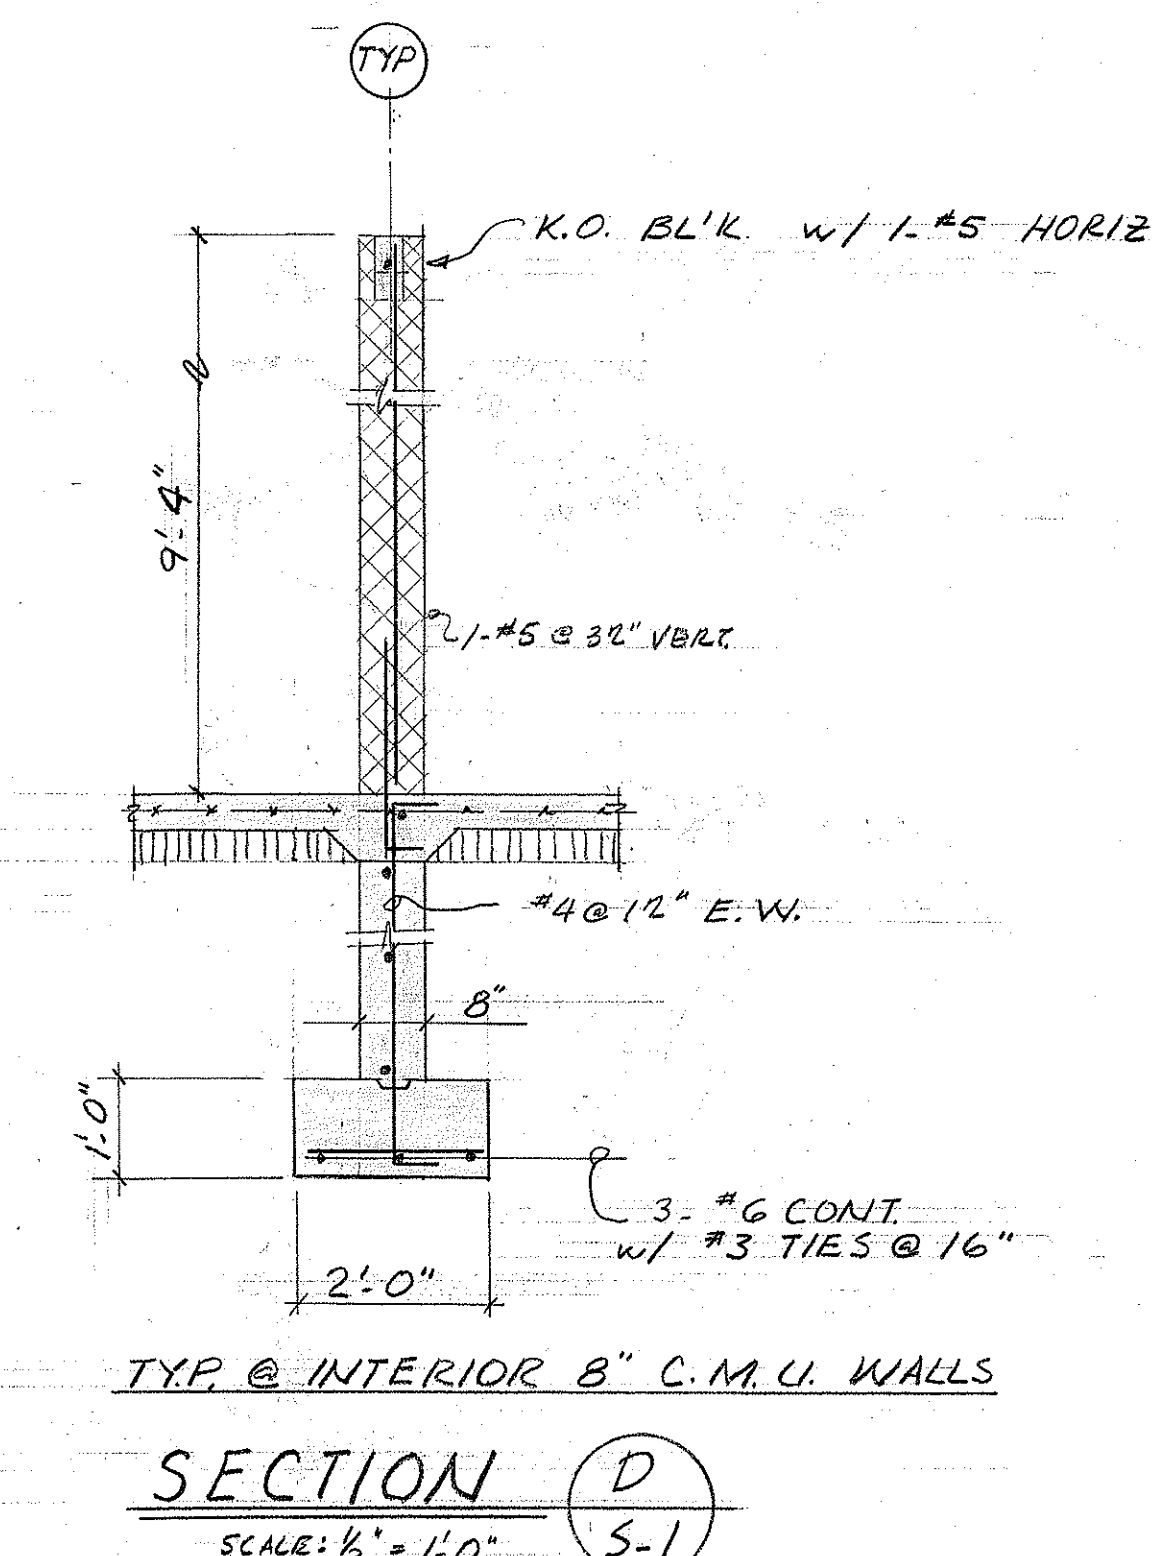

ADMINISTRATION BUILDING

STATE OF HAWAII
DEPARTMENT OF TRANSPORTATION
HIGHWAYS DIVISION

OAHU DISTRICT BASEYARD FACILITIES
SHAFTER FLATS INDUSTRIAL DEVELOPMENT
AT MOANALUA, HONOLULU, OAHU, HAWAII

FOUNDATION PLAN & DETAILS

HERBERT Y. MATSUMURA	ARCHITECT	A.I.A.
871 KAPIOLANI BLVD.	HONOLULU, HAWAII	

SHEET No. 6-1 OF 40 SHEETS


THIS WORK WAS PREPARED BY MA
OR UNDER MY SUPERVISION

Harold J. Nisand

ORIGINAL PLAN	SURVEY PLOTTED BY _____	DATE _____
NOTE BOOK	DRAWN BY _____	" _____
	TRACED BY _____	" _____
	DESIGNED BY _____	" _____
	QUANTITIES BY _____	" _____
No. _____	CHECKED BY _____	" _____


PRINTED ON NO. 1000H CLEARPRINT

FED. ROAD DIST. NO.	STATE	FED. AID PROJ. NO.	FISCAL YEAR	SHEET NO.	TOTAL SHEETS
HAWAII	HAW.				

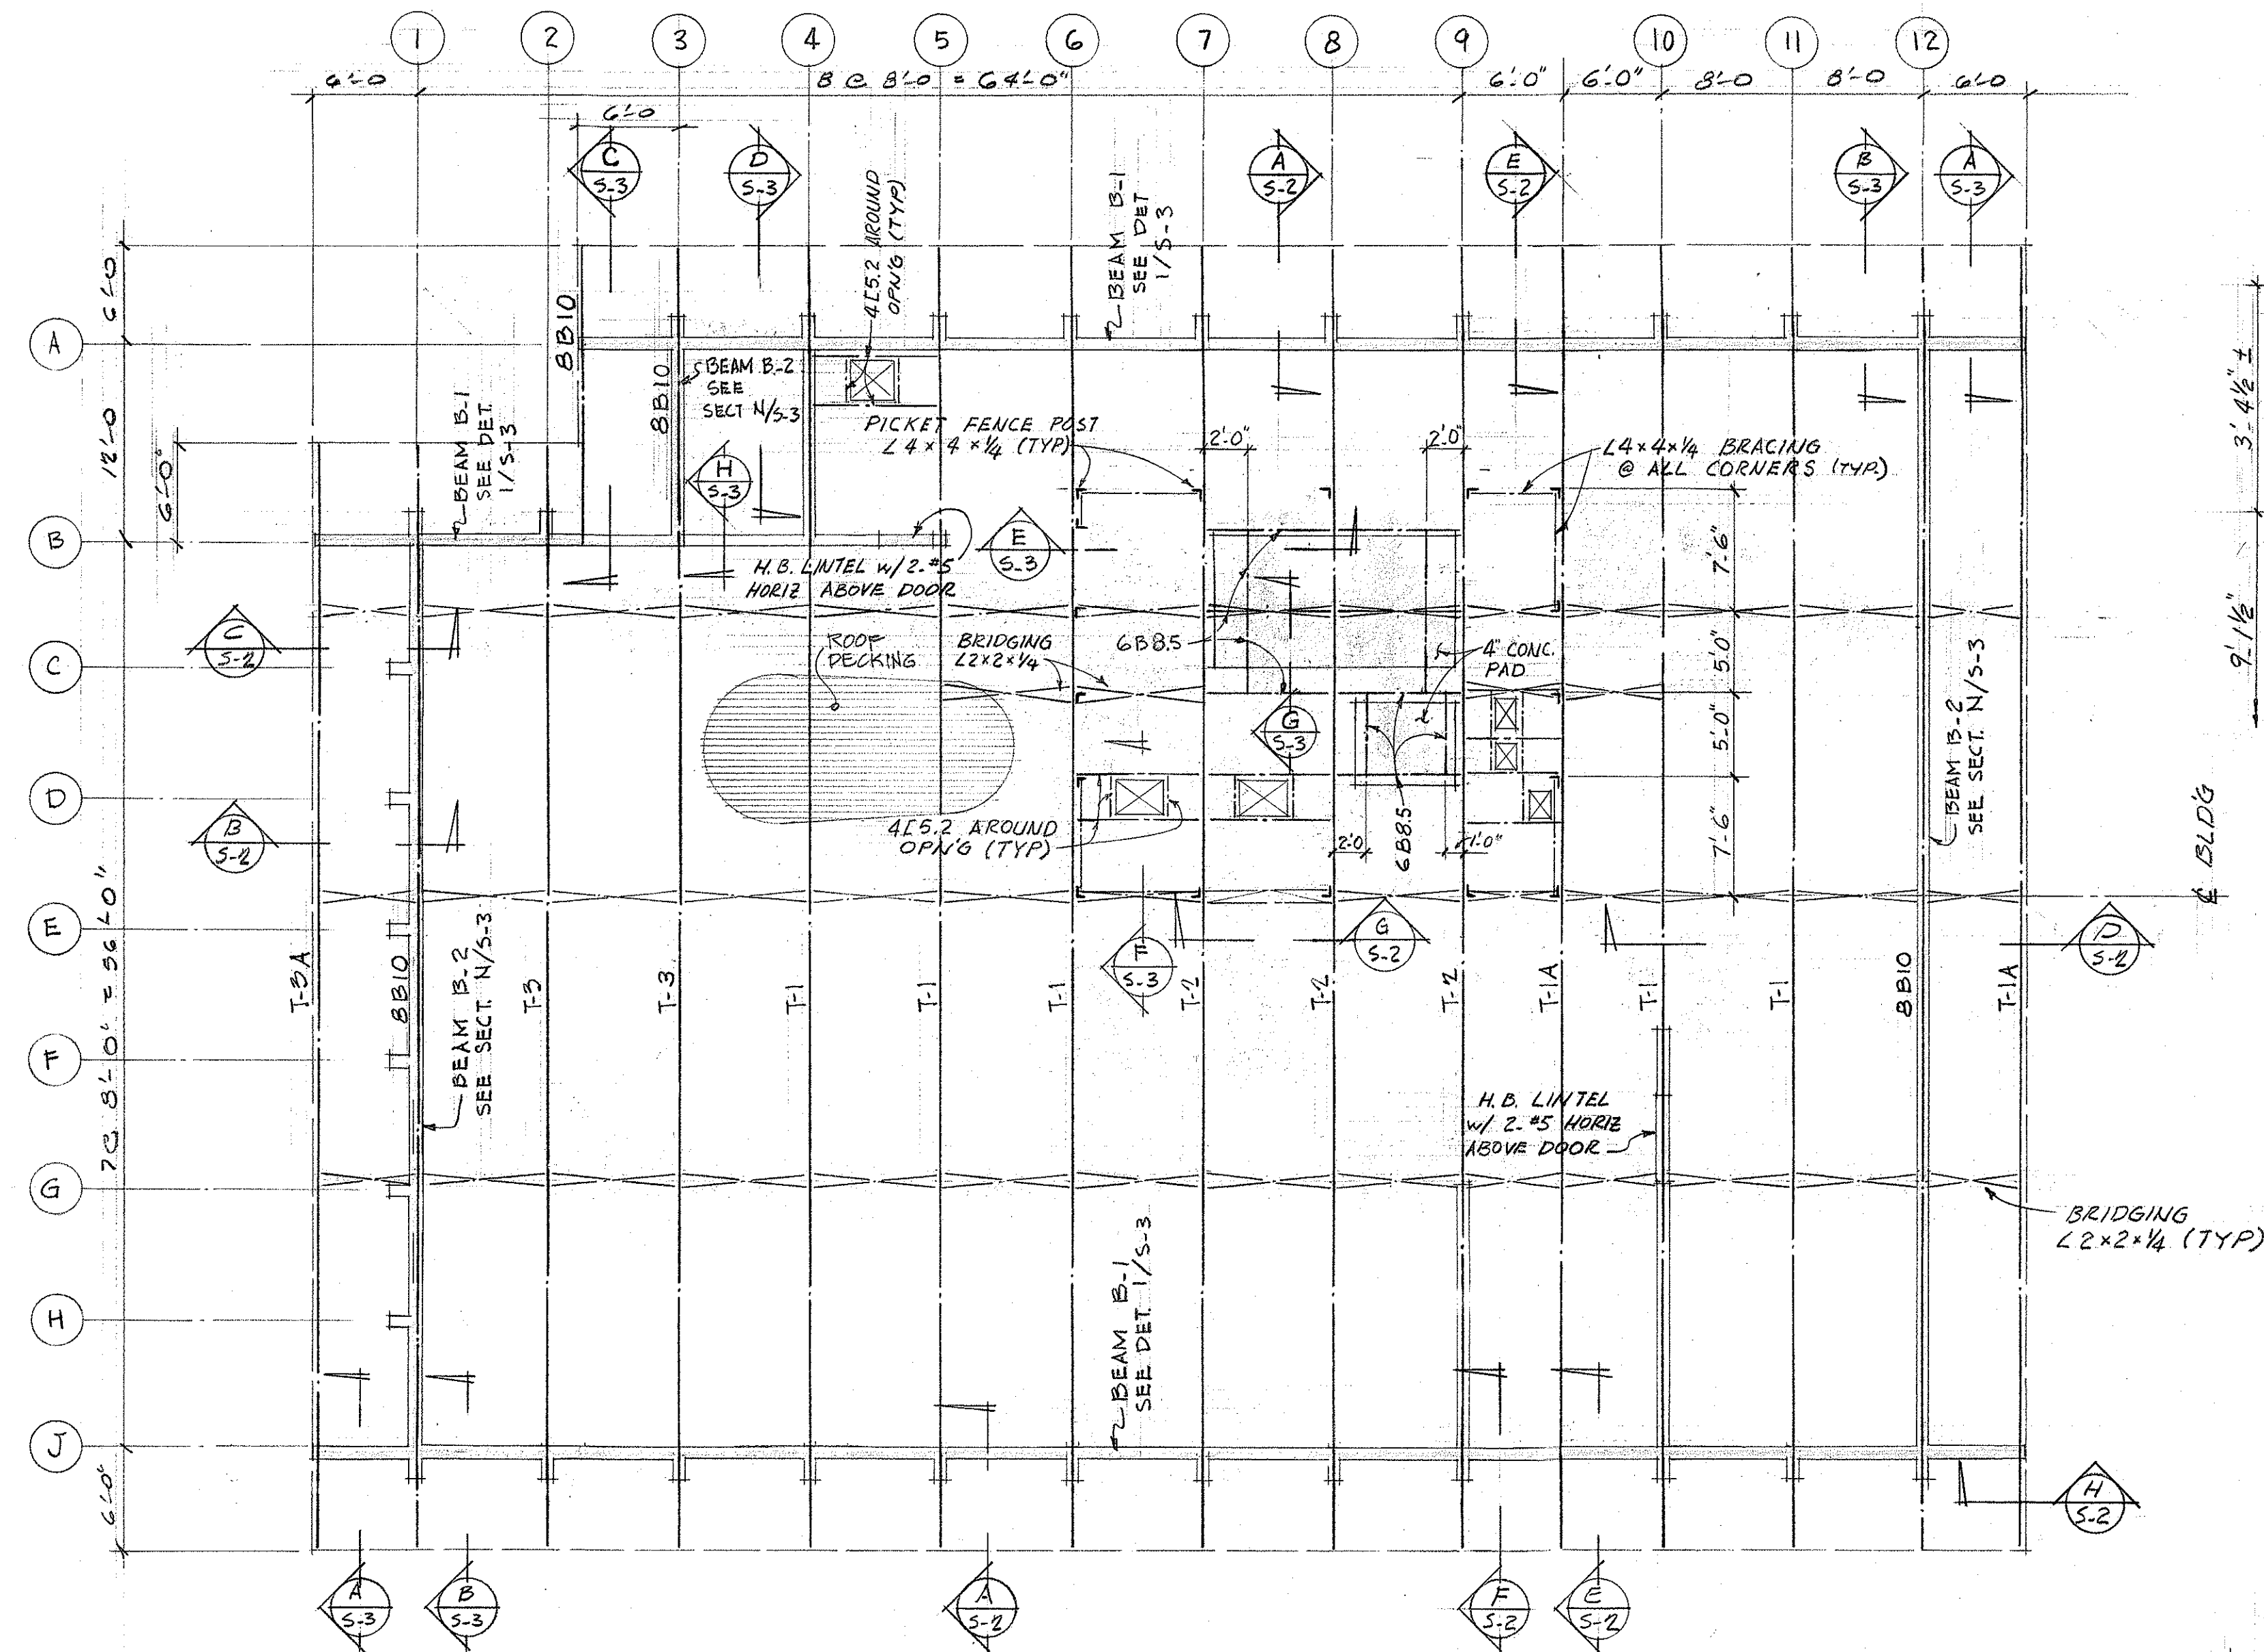


MAIN ROOF

ROOF FRAMING PLAN
SCALE: $\frac{1}{8}'' = 1'-0''$

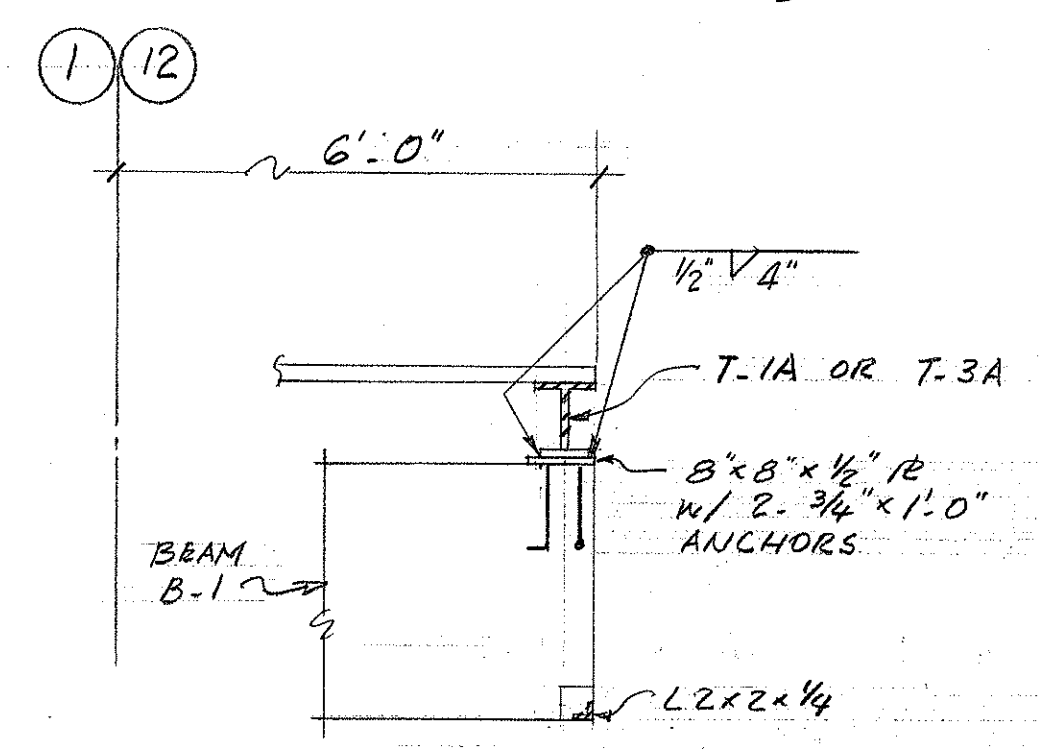


SECTION H
SCALE: $\frac{1}{2}'' = 1'-0''$ S-2

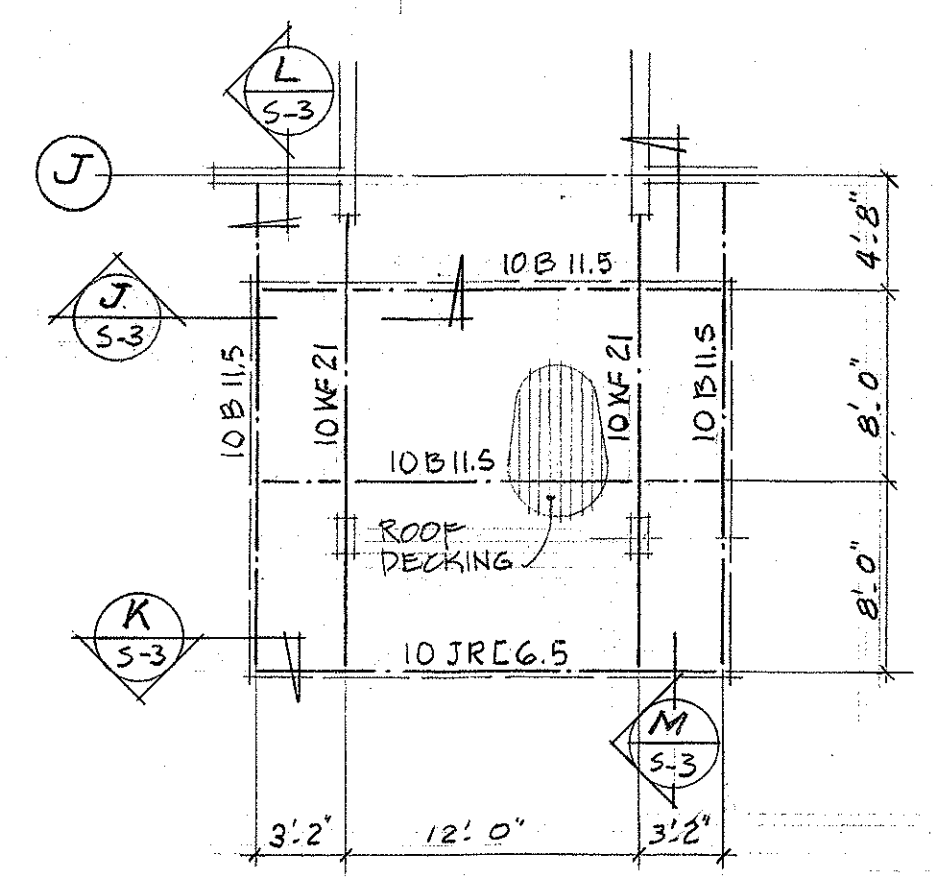


ENTRY ROOF


NOTE
FULL WELD ALL CONNECTIONS
TO DEVELOP FULL CAPACITY
OF MEMBERS

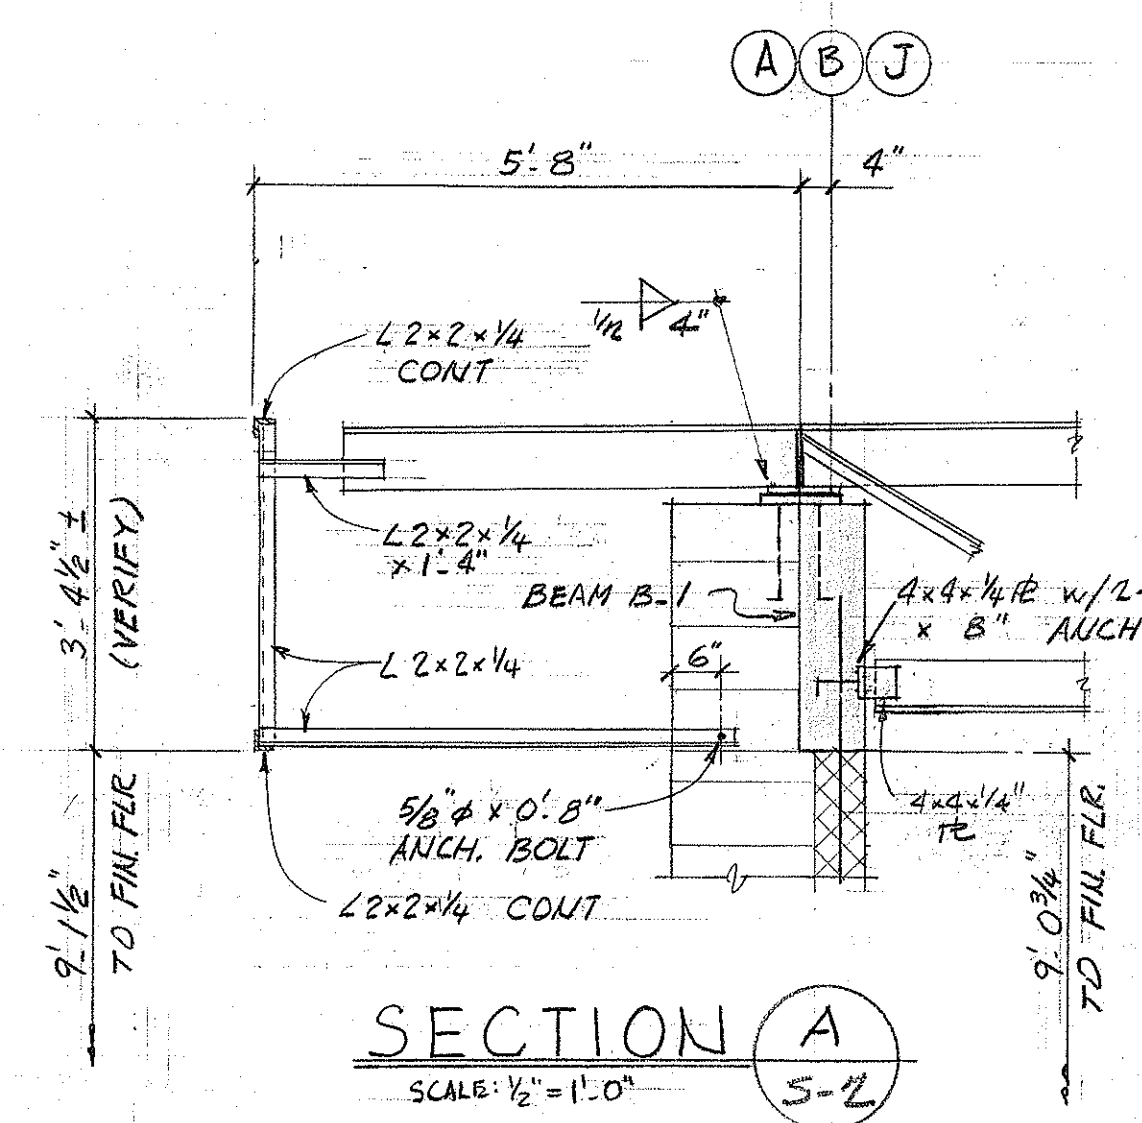


SECTION A
SCALE: $\frac{1}{2}'' = 1'-0''$ S-2

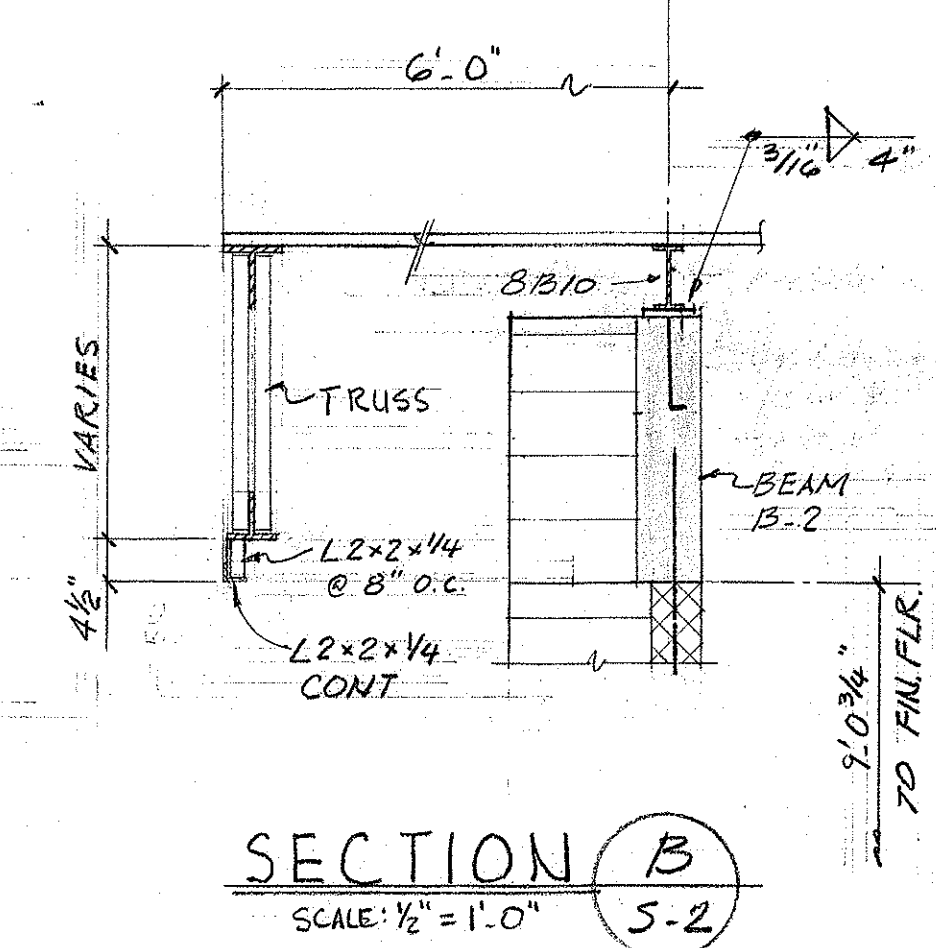


SECTION B
SCALE: $\frac{1}{2}'' = 1'-0''$ S-2

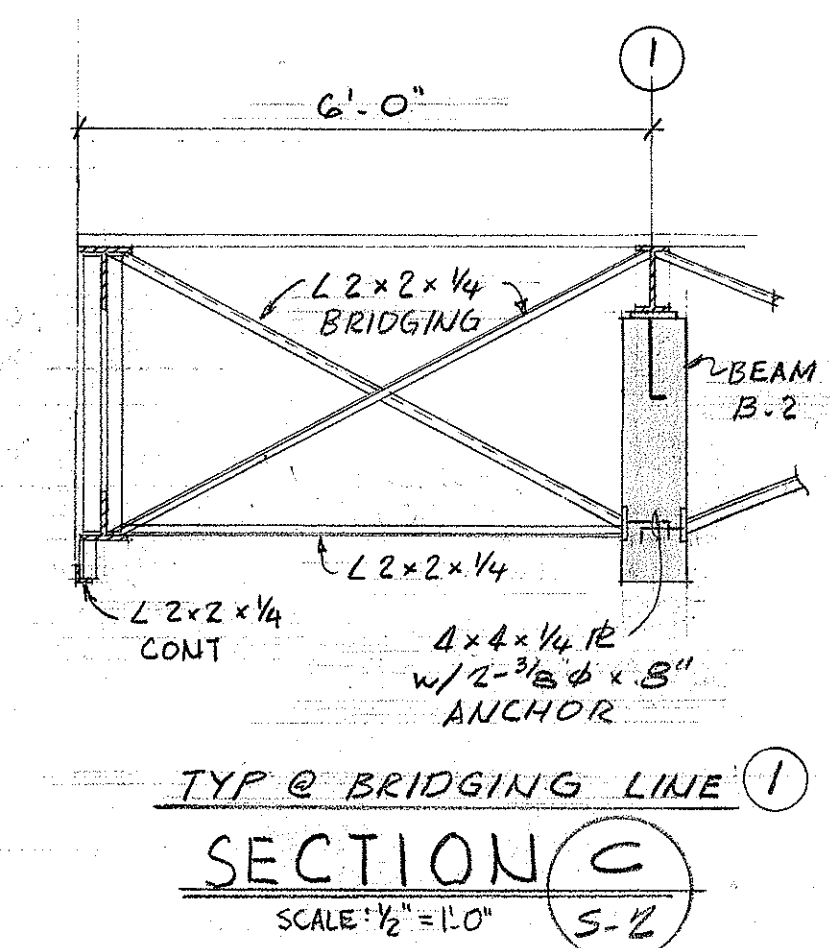


SECTION C
SCALE: $\frac{1}{2}'' = 1'-0''$ S-2

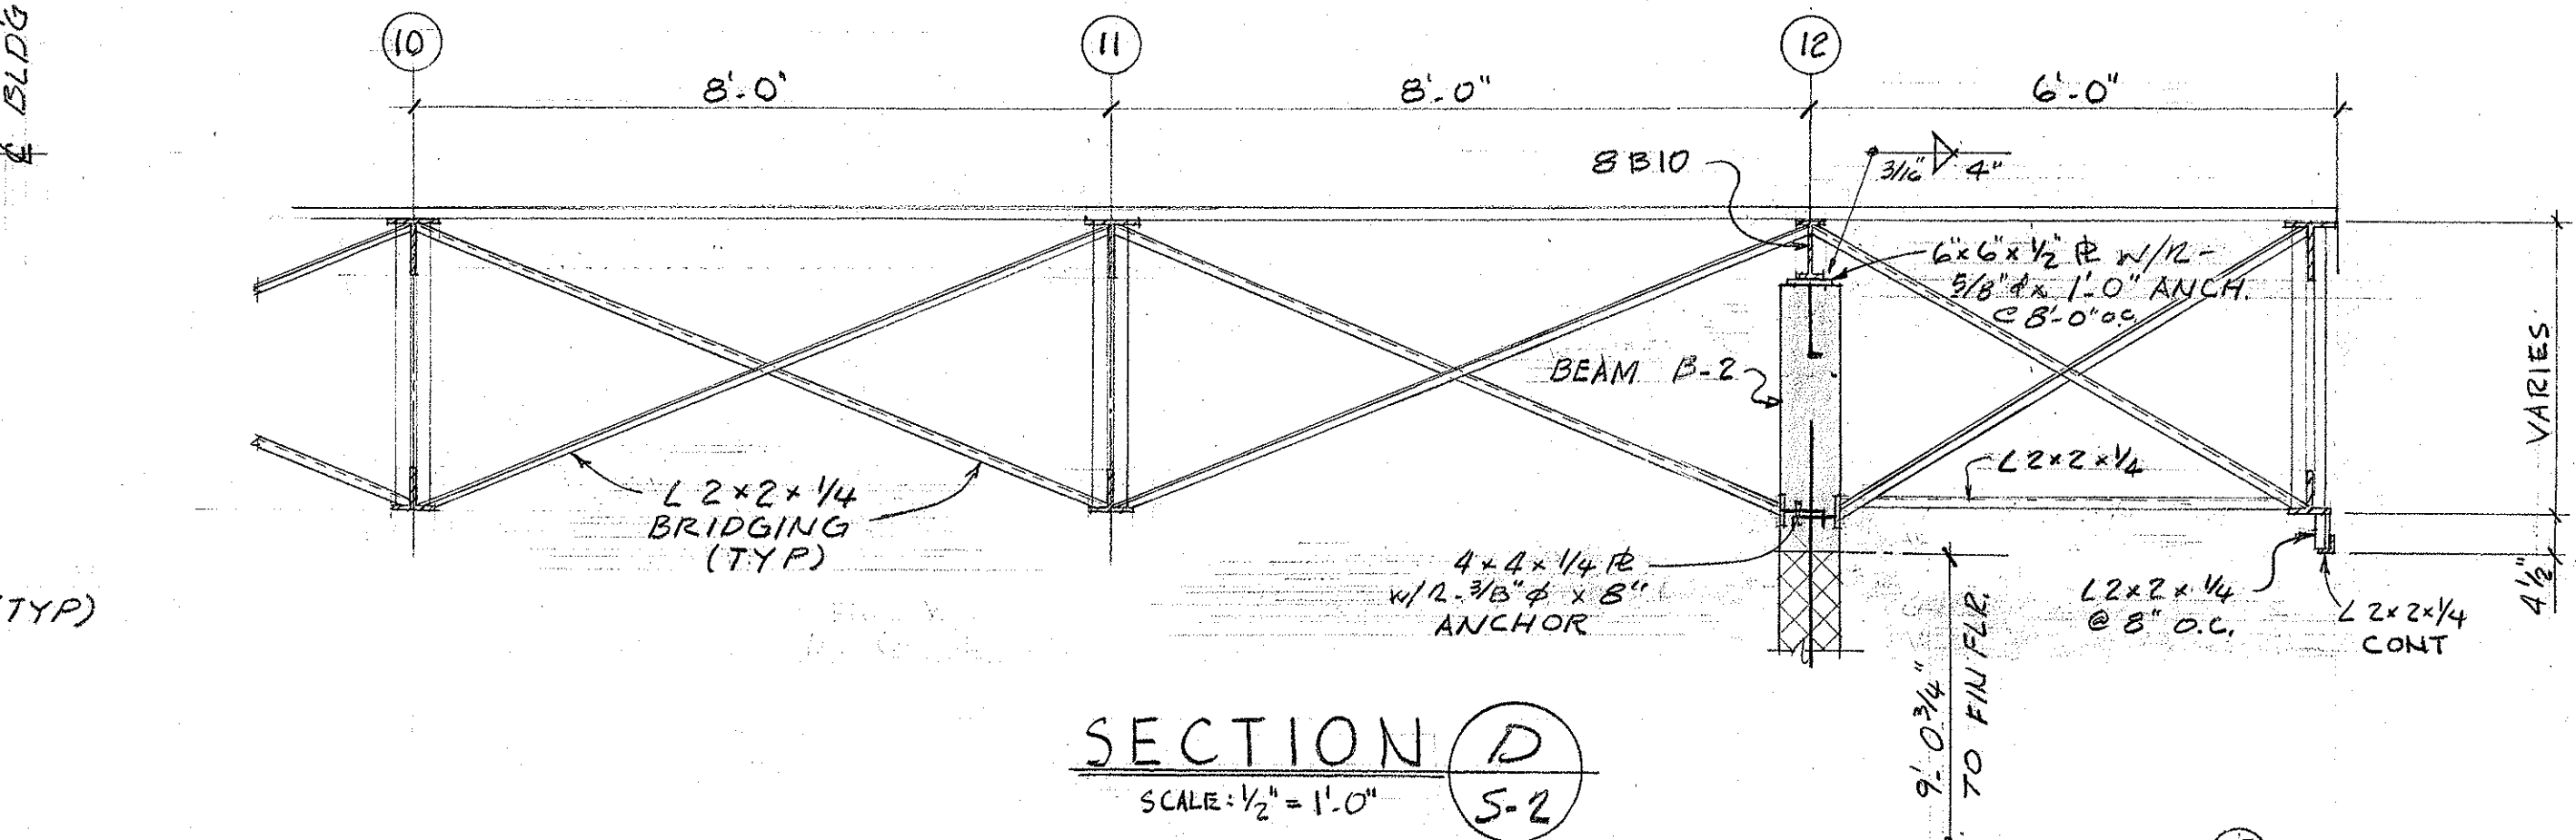


SECTION D
SCALE: $\frac{1}{2}'' = 1'-0''$ S-2

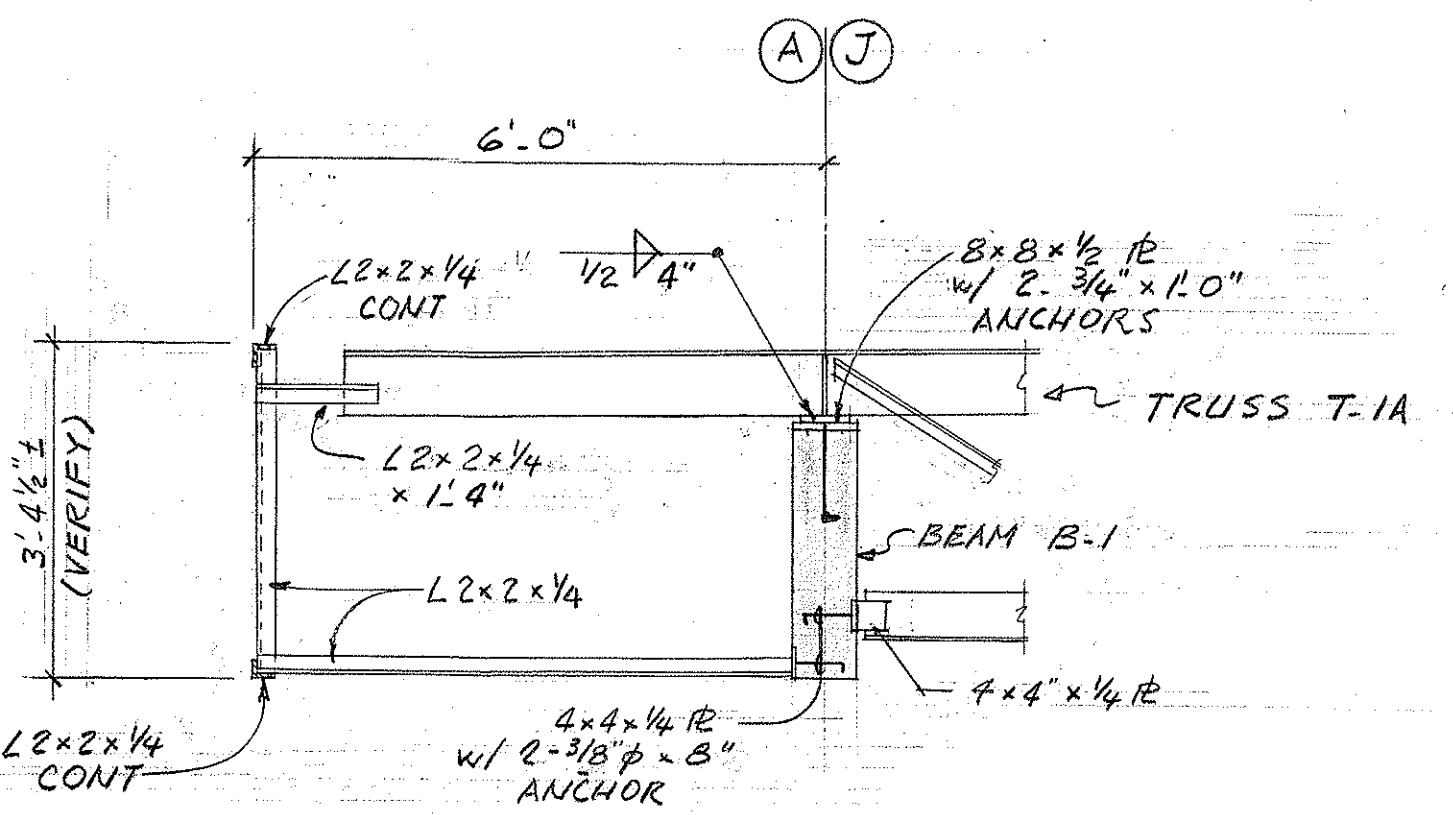

SECTION E
SCALE: $\frac{1}{2}'' = 1'-0''$ S-2

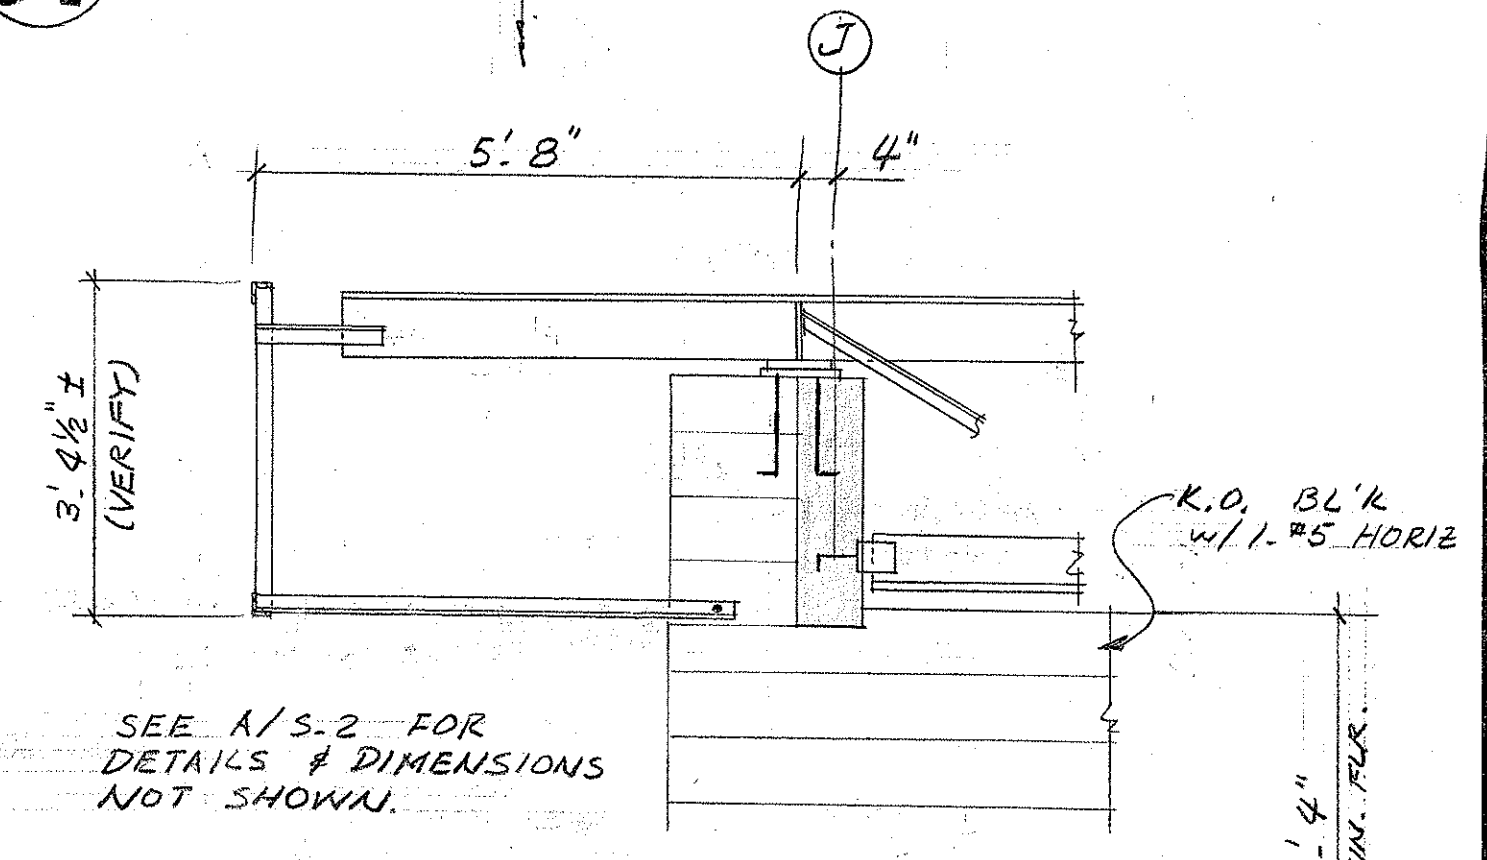

SECTION F
SCALE: $\frac{1}{2}'' = 1'-0''$ S-2

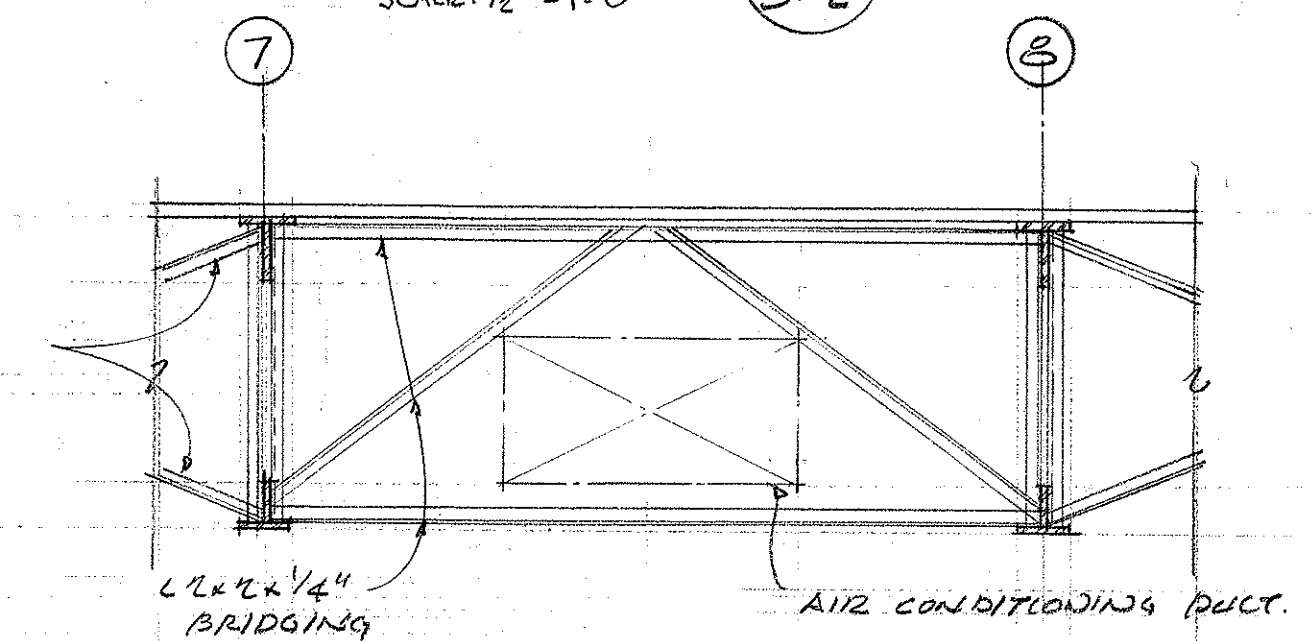

SECTION G
SCALE: $\frac{1}{2}'' = 1'-0''$ S-2

ADMINISTRATION BUILDING


STATE OF HAWAII
DEPARTMENT OF TRANSPORTATION
HIGHWAYS DIVISION

OAHU DISTRICT BASEYARD FACILITIES
SHAFTER PLATS INDUSTRIAL DEVELOPMENT
AT MOANALUA, HONOLULU, OAHU, HAWAII

ROOF FRAMING PLAN & DETAILS

HERBERT Y. MATSUMURA ARCHITECT A.I.A.
871 KAPIOLANI BLVD. HONOLULU, HAWAII


SHEET No. 5-2 OF 42 SHEETS

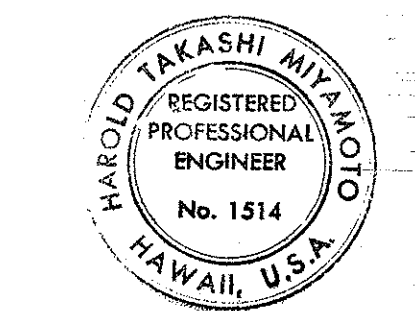


THIS WORK WAS PREPARED BY ME
OR UNDER MY SUPERVISION

SURVEY PLATTED BY	DATE
DRAWN BY	
CHECKED BY	
ORIGINAL PLAN	
NOTE BOOK	
NO.	


FED. ROAD DIST. NO.	STATE	FED. AID PROJ. NO.	FISCAL YEAR	SHEET NO.	TOTAL SHEETS
HAWAII	HAW.				

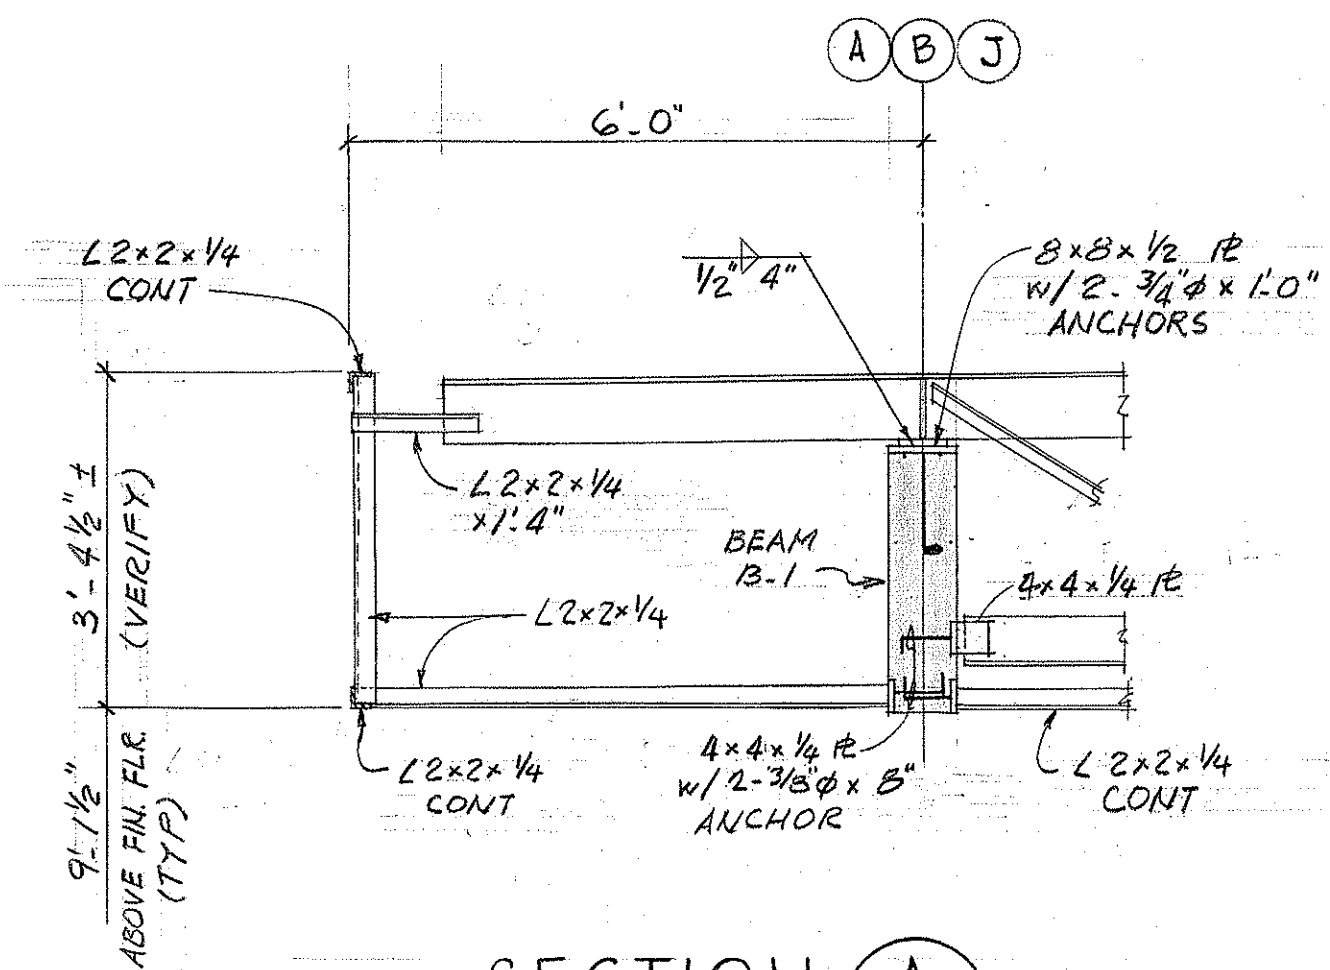


SECTION A
SCALE: 1/2" = 1'-0"
S-3

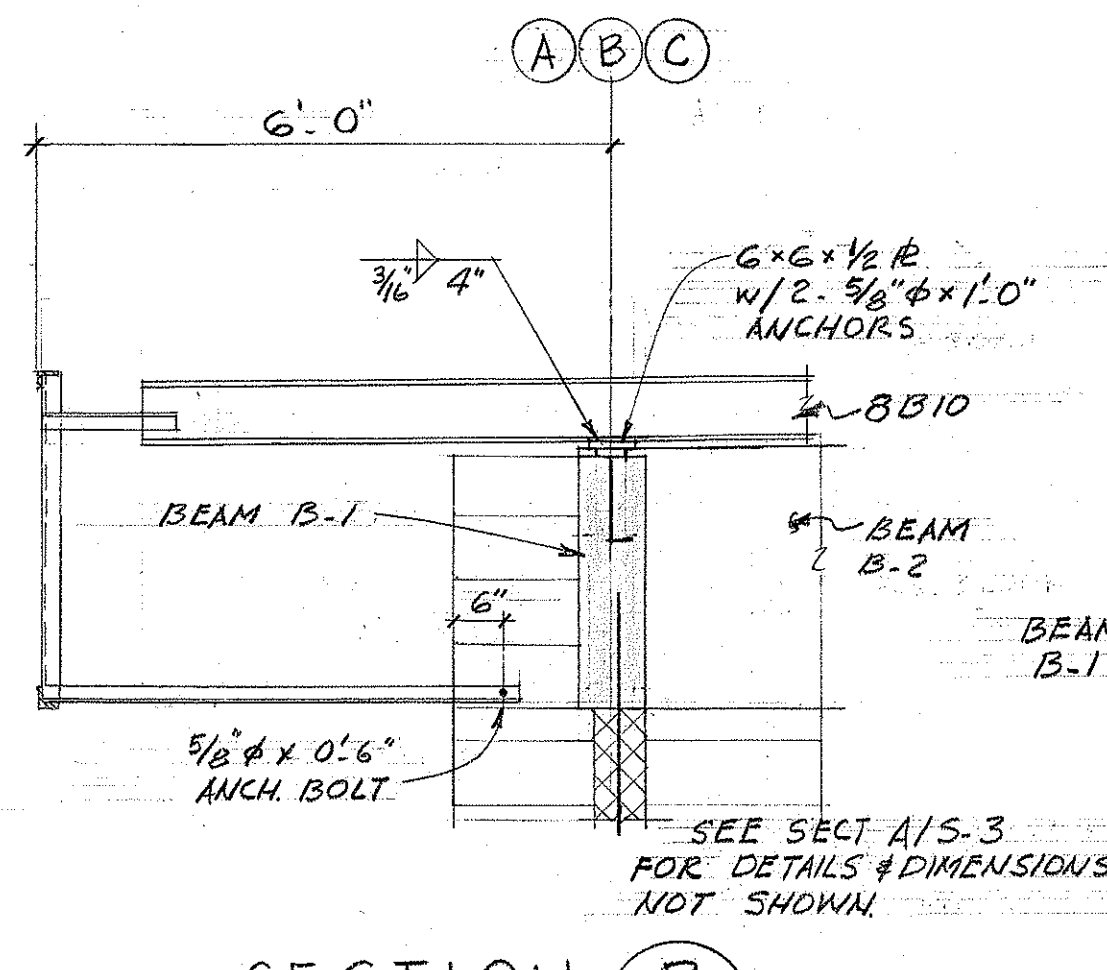


SECTION B
SCALE: 1/2" = 1'-0"
S-3

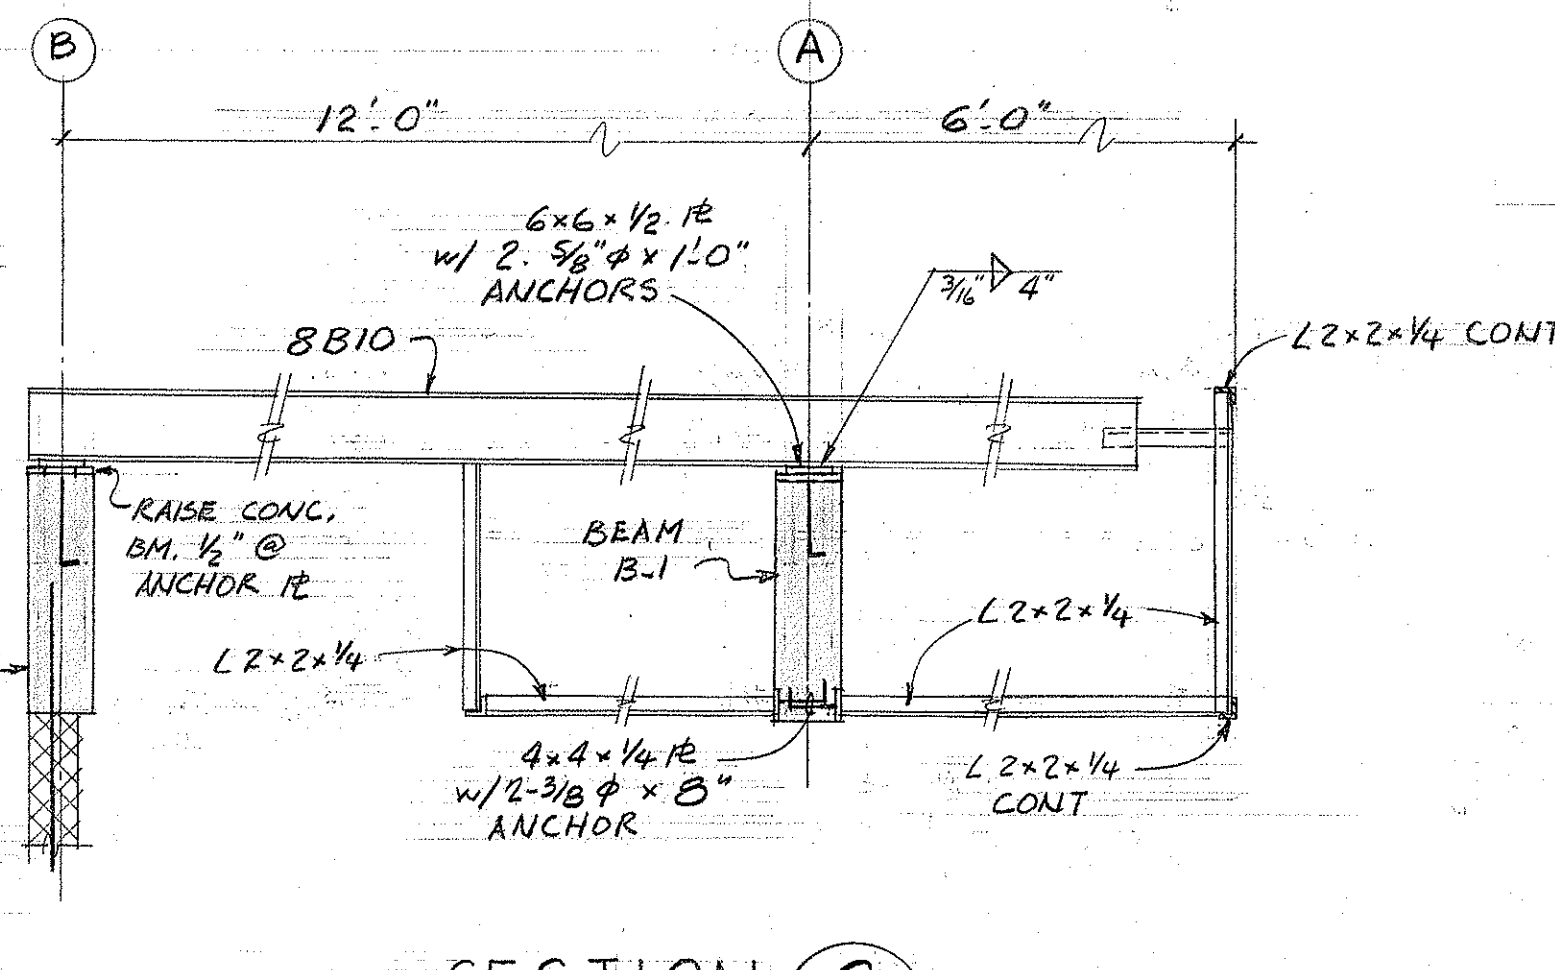


SECTION C
SCALE: 1/2" = 1'-0"
S-3

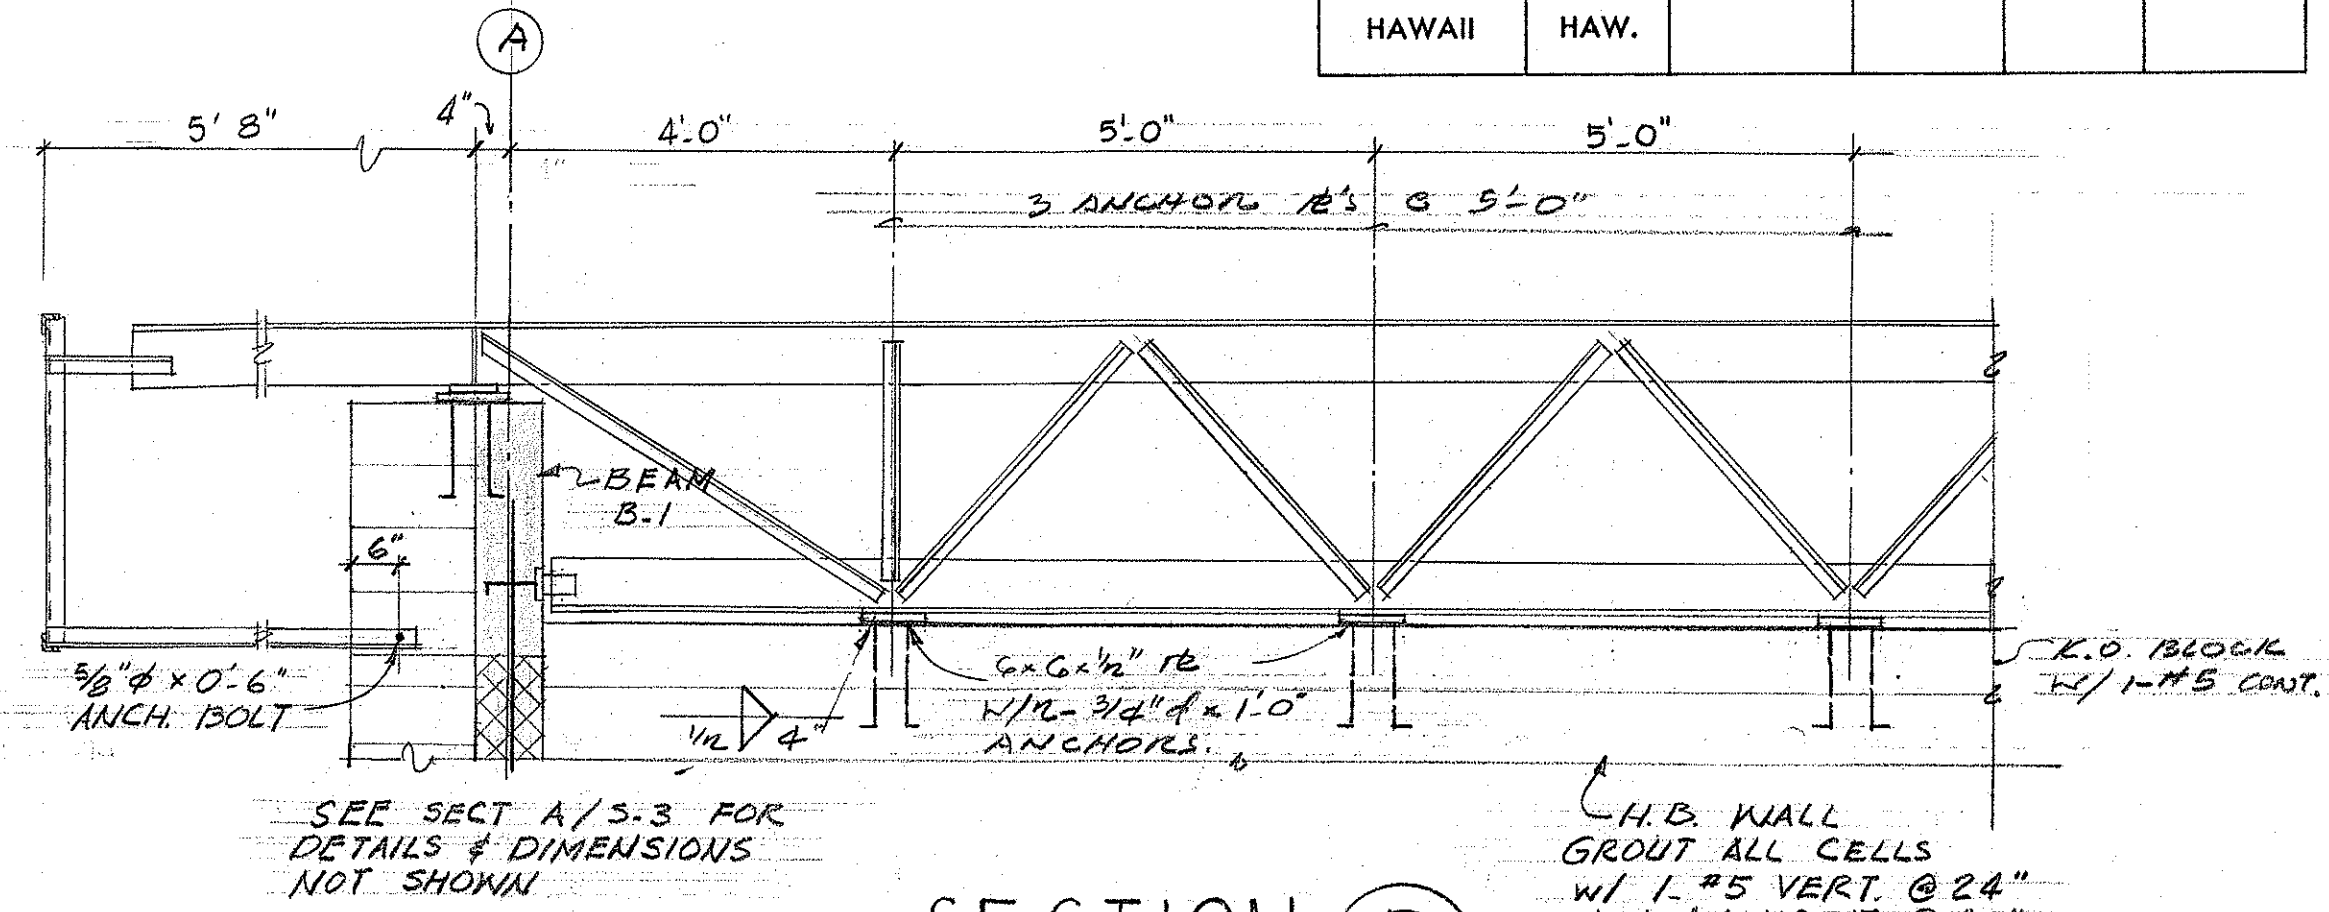


SECTION D
SCALE: 1/2" = 1'-0"
S-3

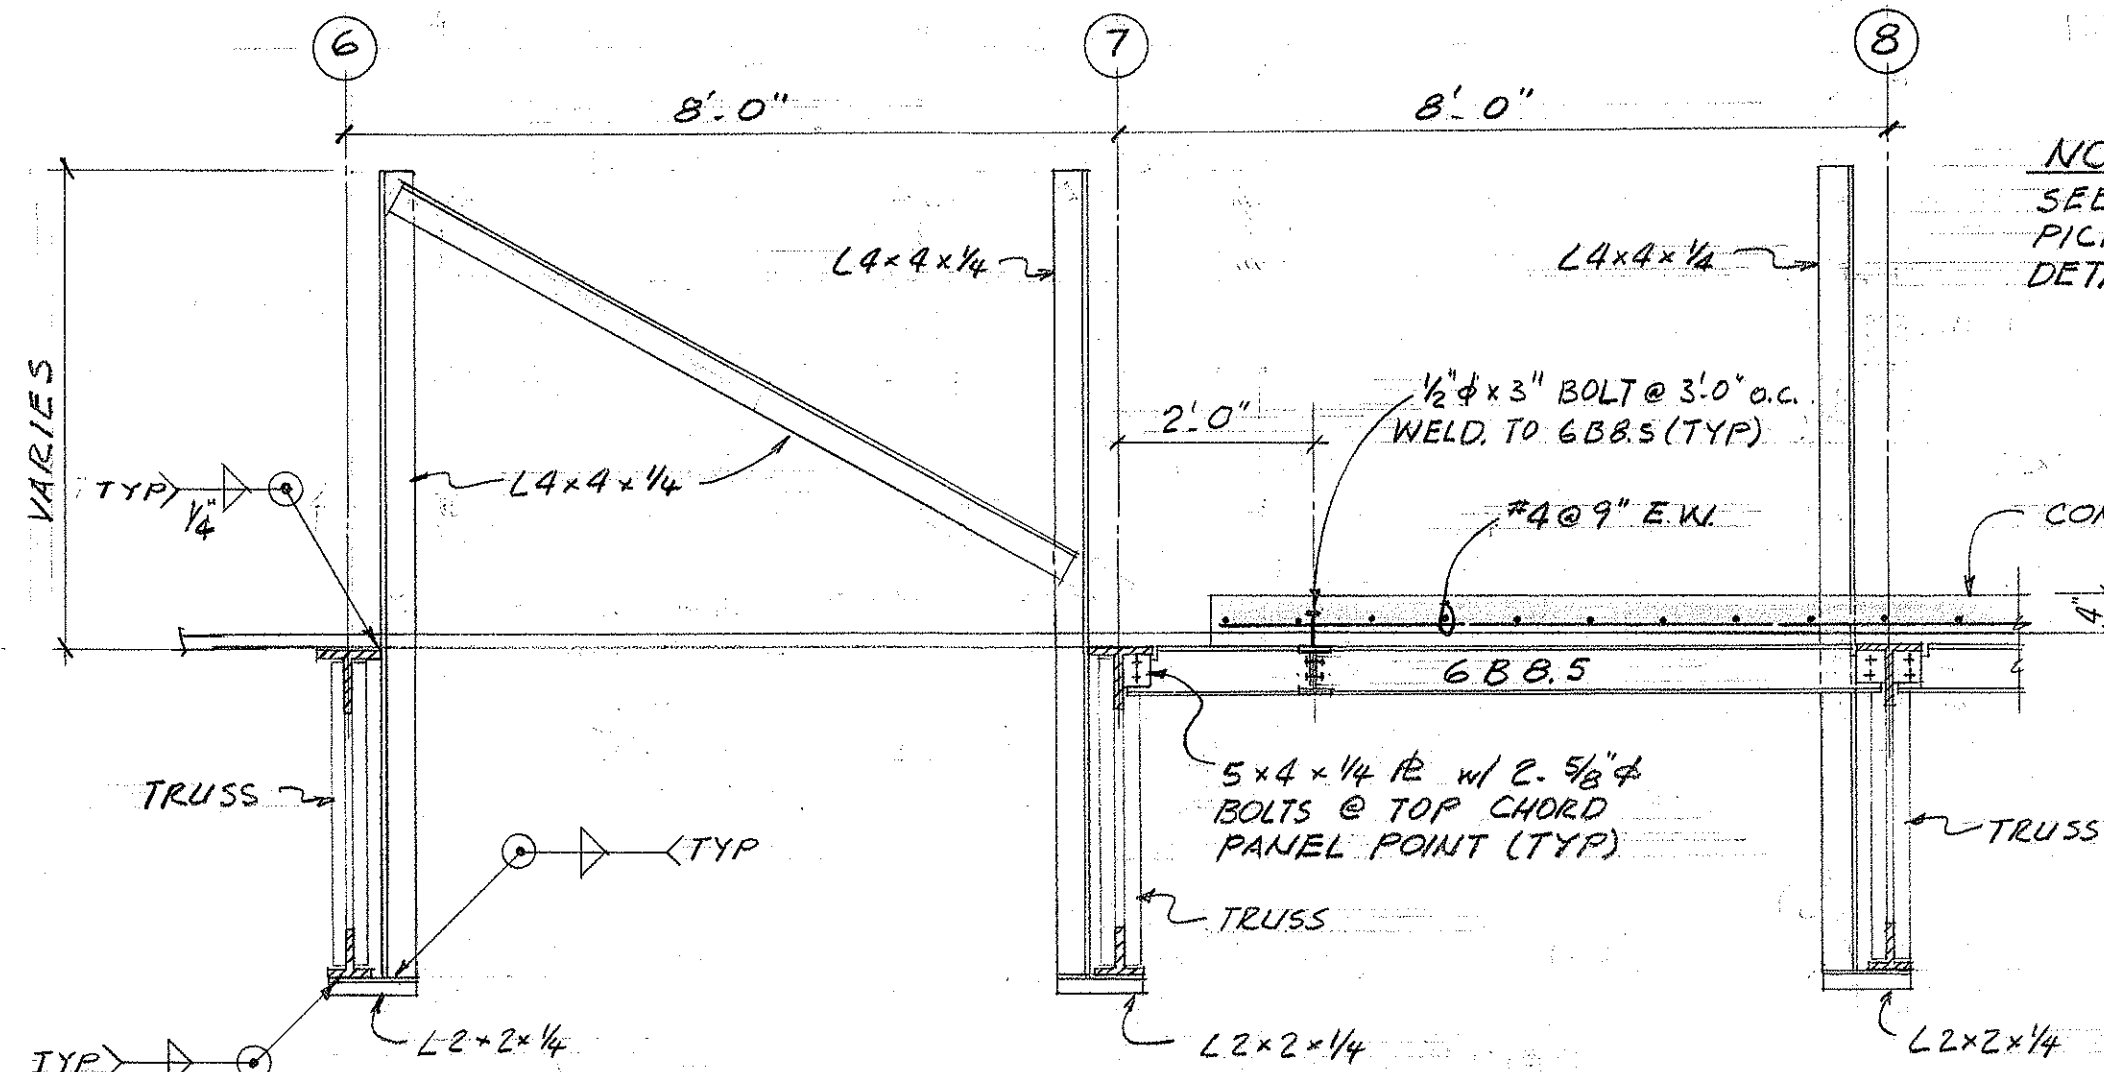


SECTION E
SCALE: 1/2" = 1'-0"
S-3

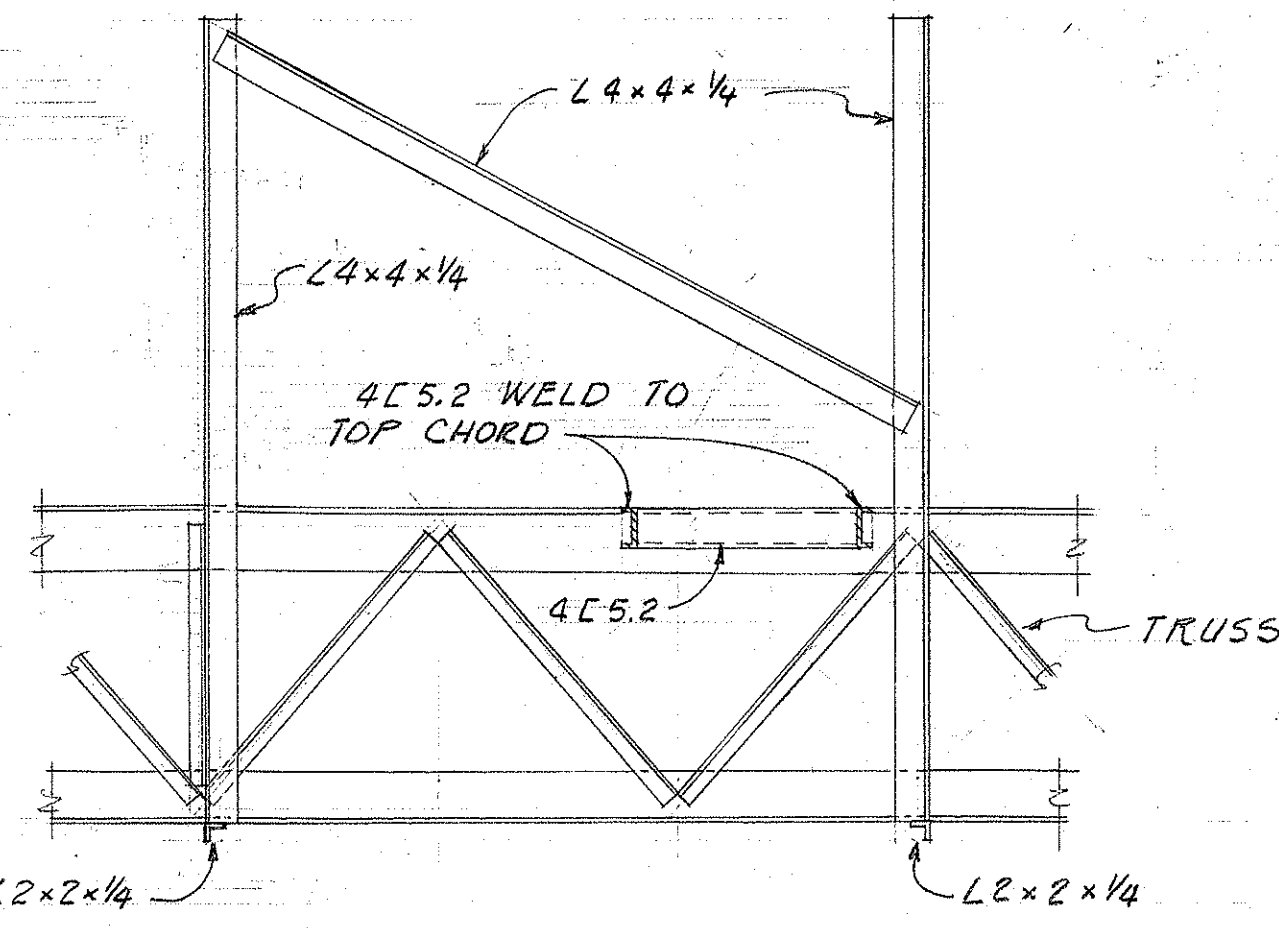


SECTION F
SCALE: 1/2" = 1'-0"
S-3

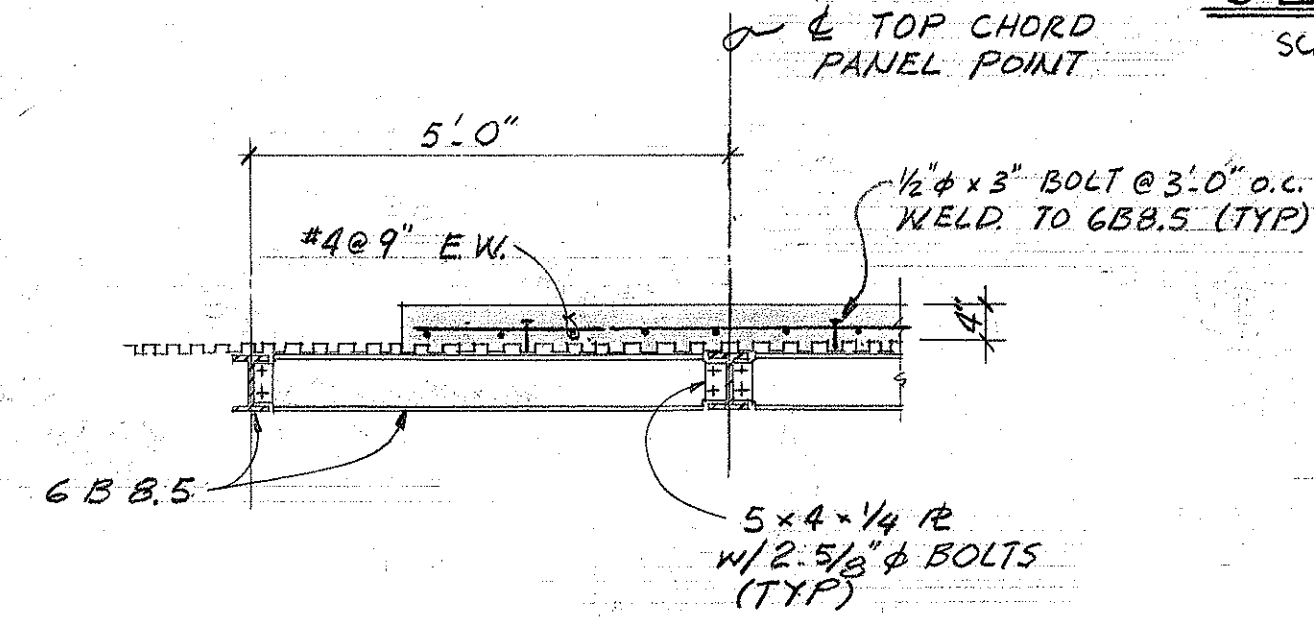


SECTION G
SCALE: 1/2" = 1'-0"
S-3

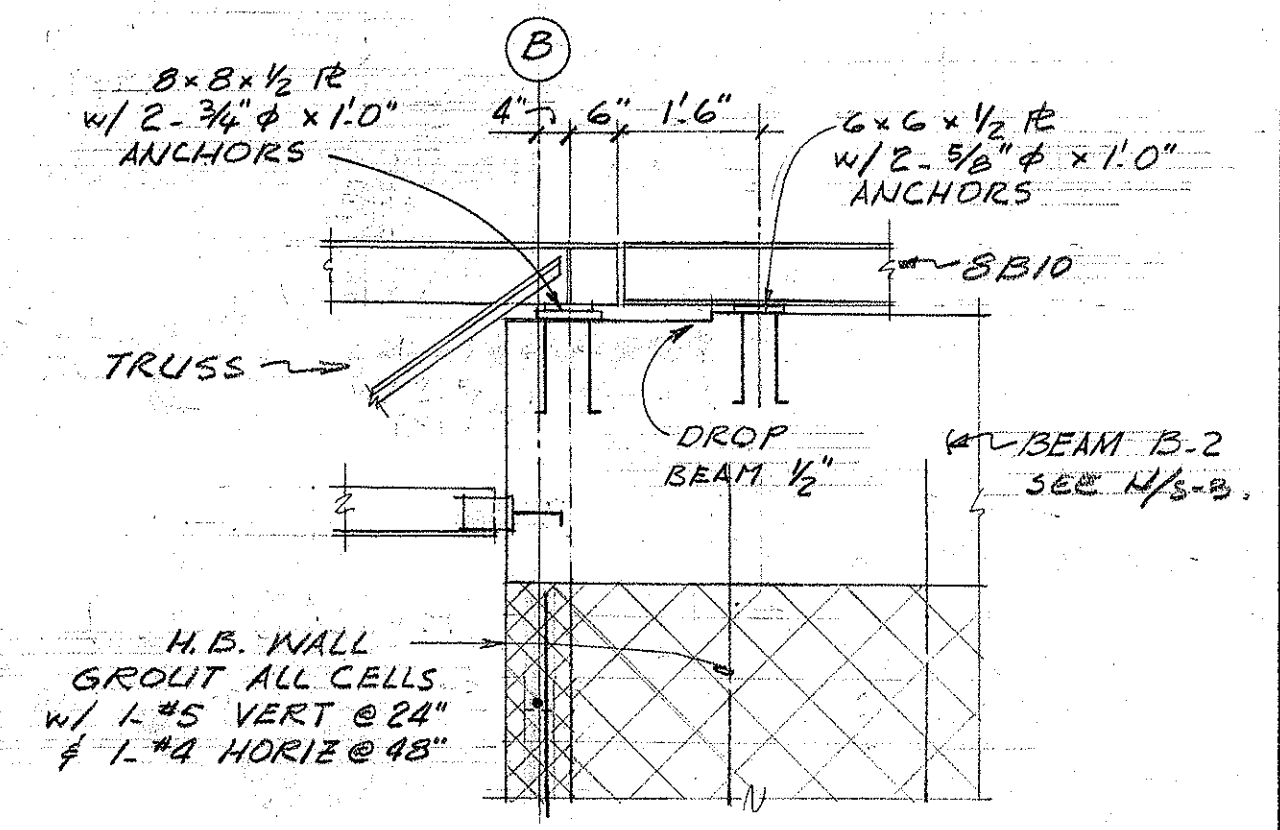


SECTION H
SCALE: 1/2" = 1'-0"
S-3

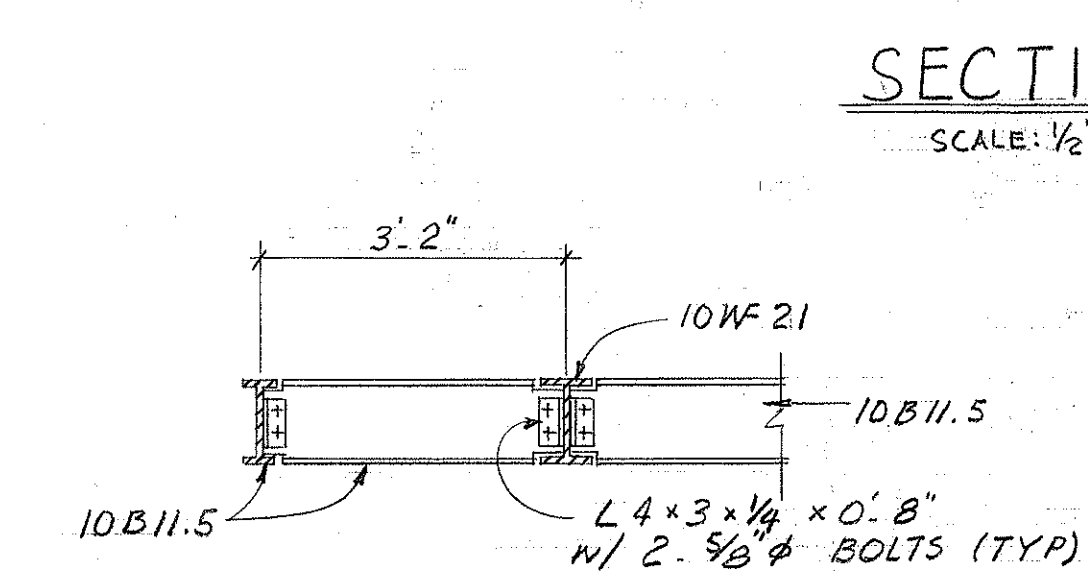


SECTION J
SCALE: 1/2" = 1'-0"
S-3

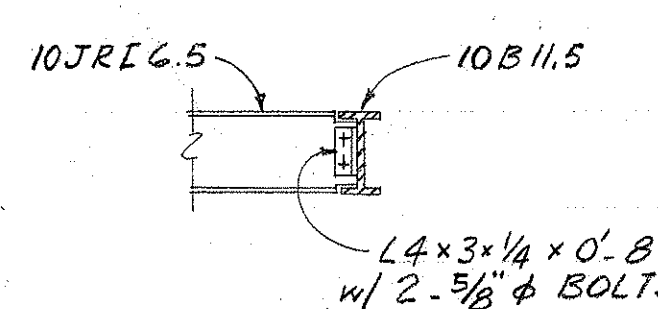


SECTION K
SCALE: 1/2" = 1'-0"
S-3

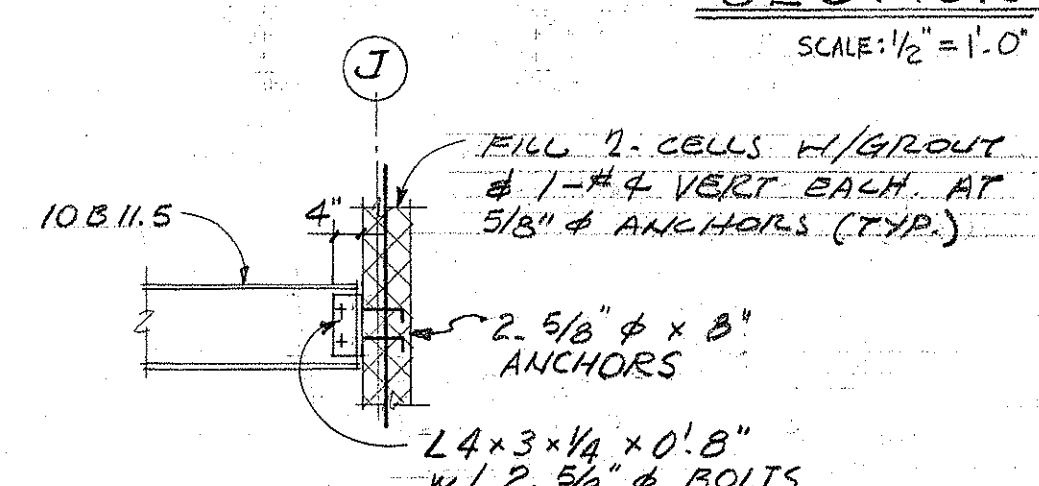


SECTION L
SCALE: 1/2" = 1'-0"
S-3

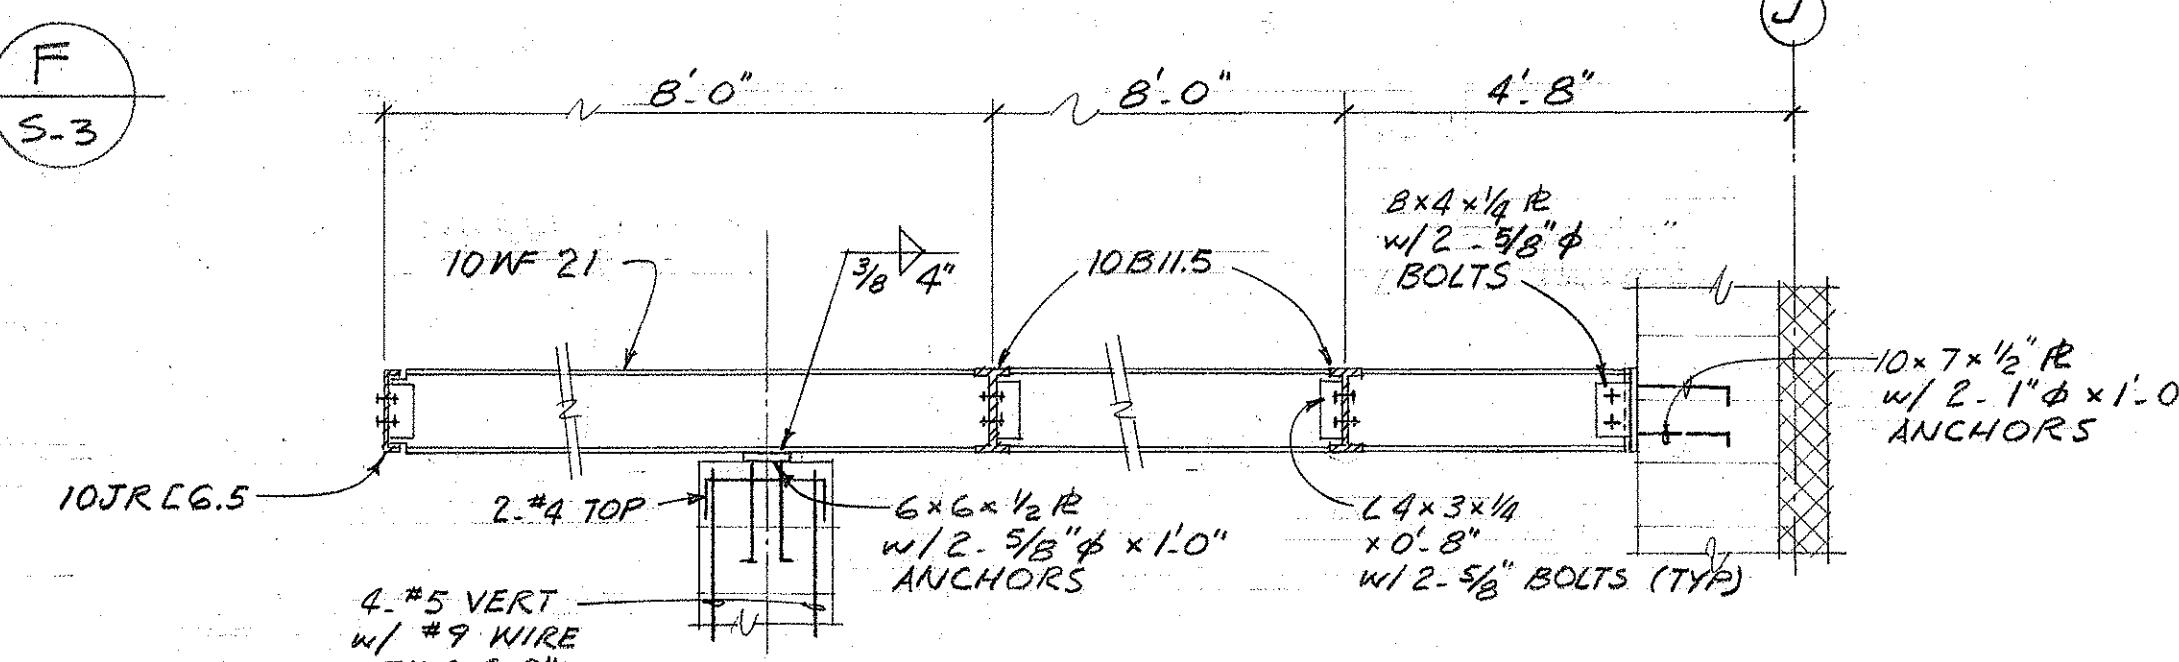


SECTION M
SCALE: 1/2" = 1'-0"
S-3

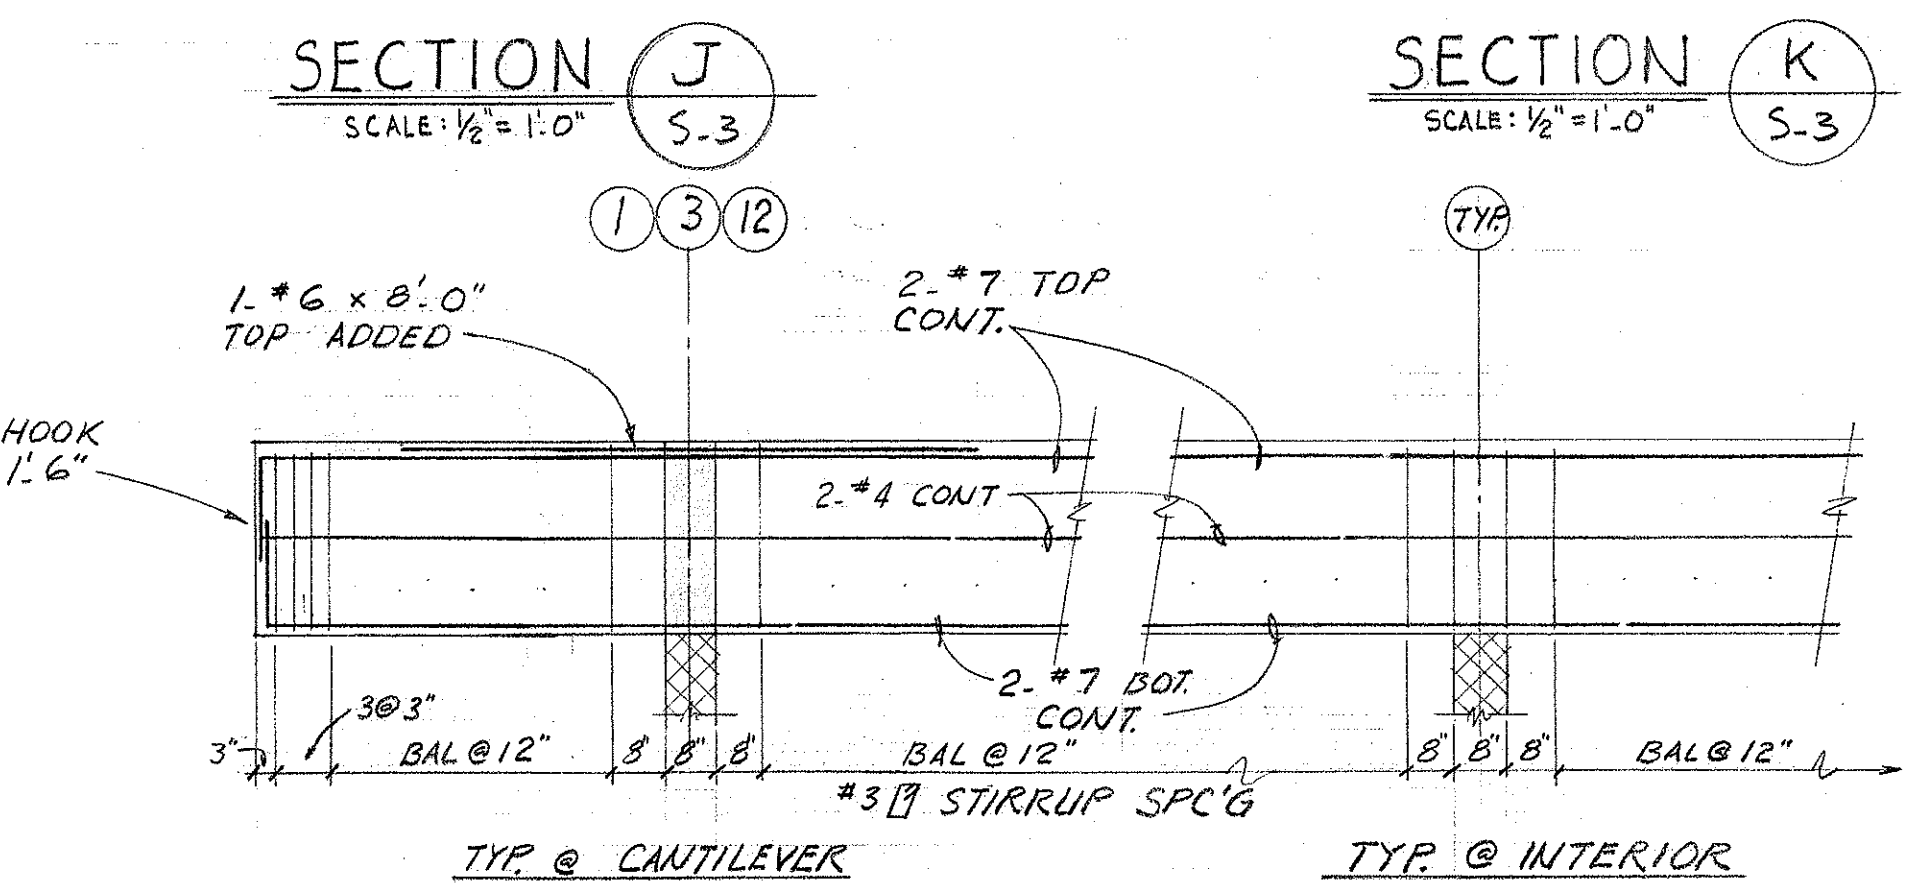

SECTION N
SCALE: 1/2" = 1'-0"
S-3

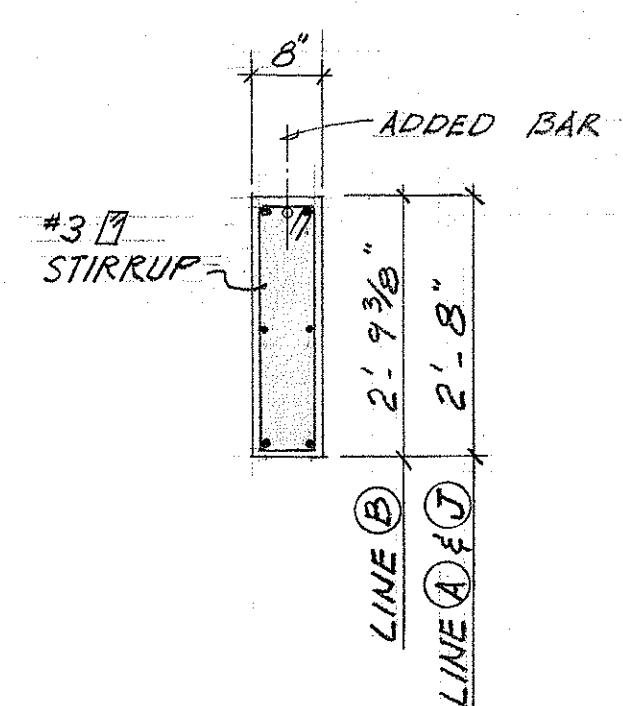

SECTION O
SCALE: 1/2" = 1'-0"
S-3

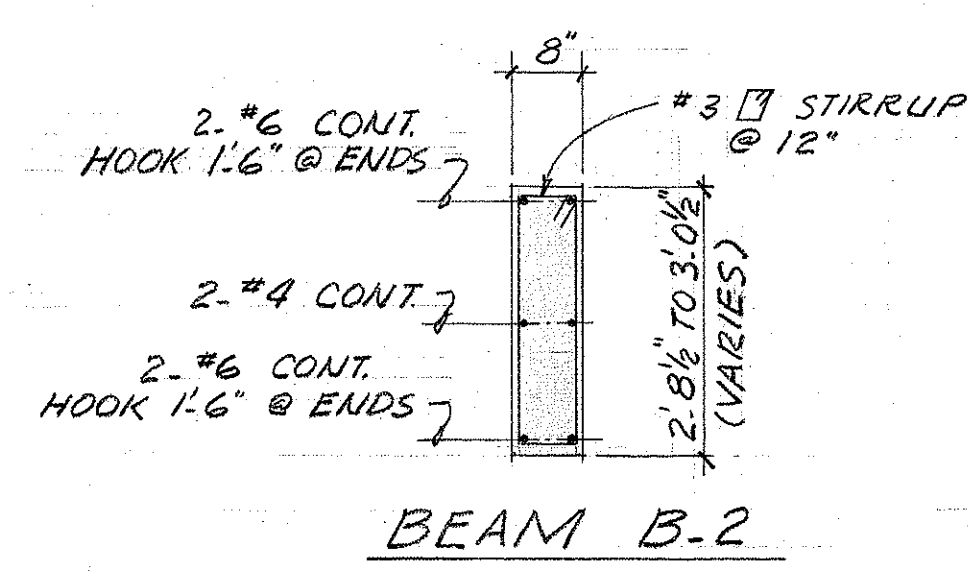

SECTION P
SCALE: 1/2" = 1'-0"
S-3


NOTE
FULL WELD ALL CONNECTIONS
TO DEVELOP FULL CAPACITY
OF MEMBERS

ADMINISTRATION BUILDING


STATE OF HAWAII DEPARTMENT OF TRANSPORTATION HIGHWAYS DIVISION
OAHU DISTRICT BASEYARD FACILITIES SHAFTER FLATS INDUSTRIAL DEVELOPMENT AT MOANALUA, HONOLULU, OAHU, HAWAII
ENTRY ROOF & MAIN ROOF DETAILS
HERBERT Y. MATSUMURA ARCHITECT 871 KAPIOLANI BLVD. HONOLULU, HAWAII
A.I.A. HAWAII, U.S.A.

THIS WORK WAS PREPARED BY ME
OR UNDER MY SUPERVISION
DATE: 6/2/1999


FED. ROAD DIST. NO.	STATE	FED. AID PROJ. NO.	FISCAL YEAR	SHEET NO.	TOTAL SHEETS
HAWAII	HAW.				

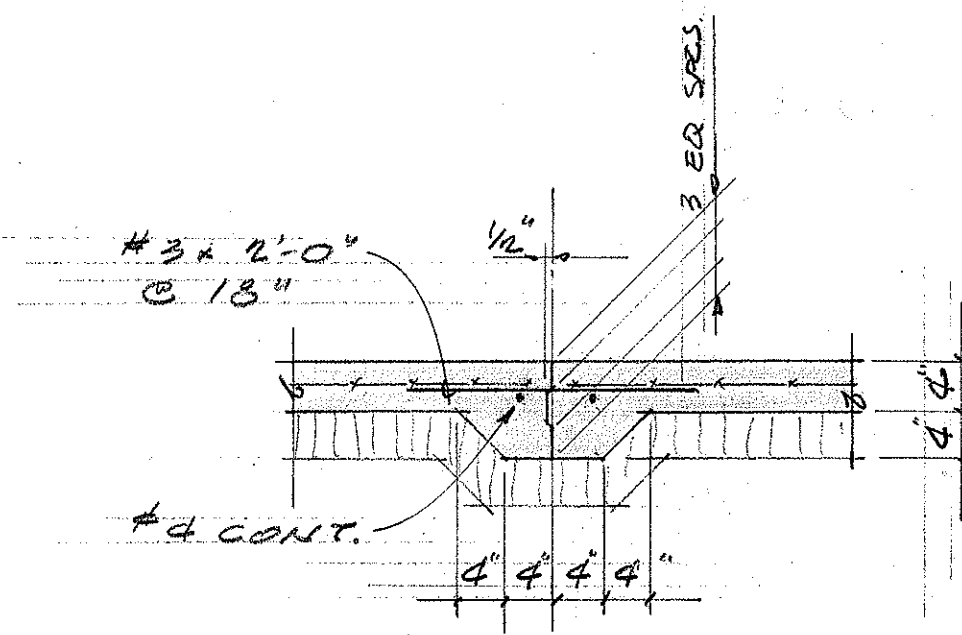



TYP CONSTR JOINT DETAIL 1
3-4

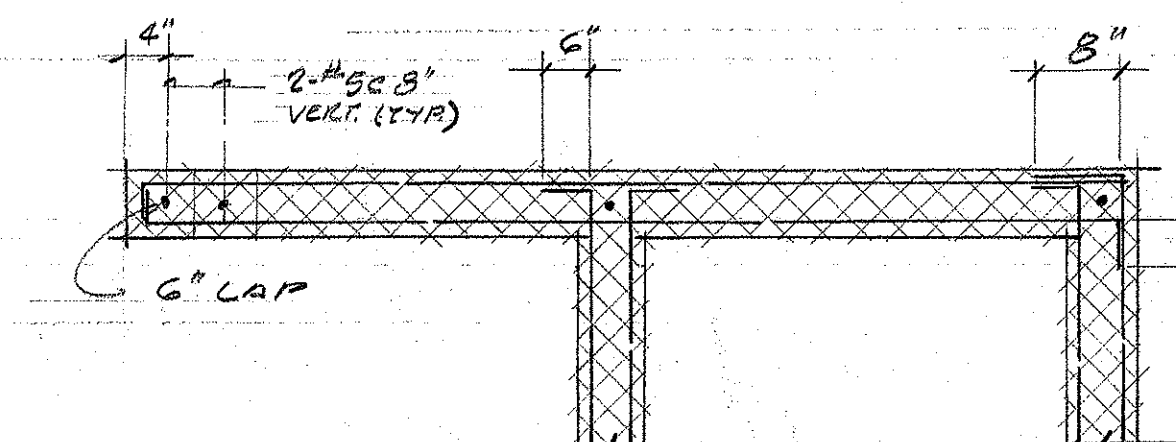


TYP CMU WALL HDR. REINF DETAIL 2
5-4

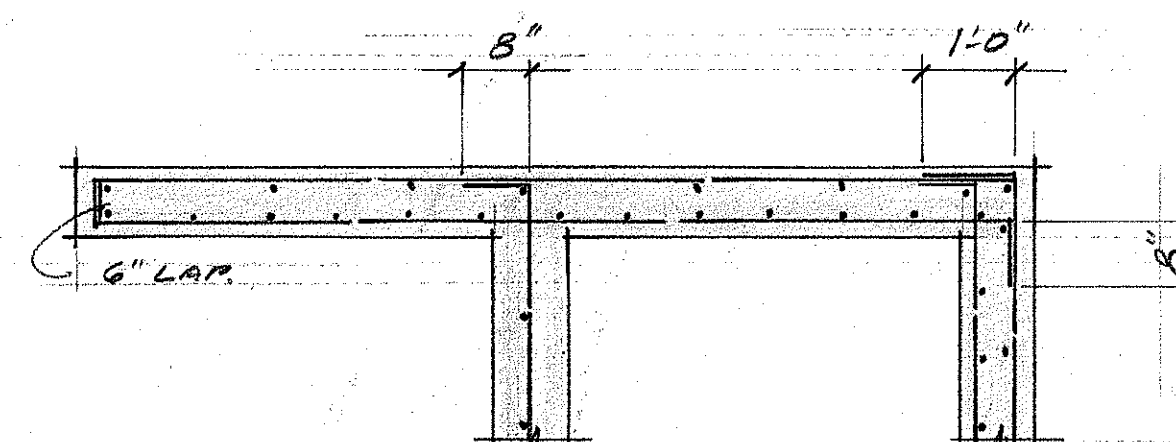


TYP CONG. WALL HDR. REINF DETAIL 3
5-4

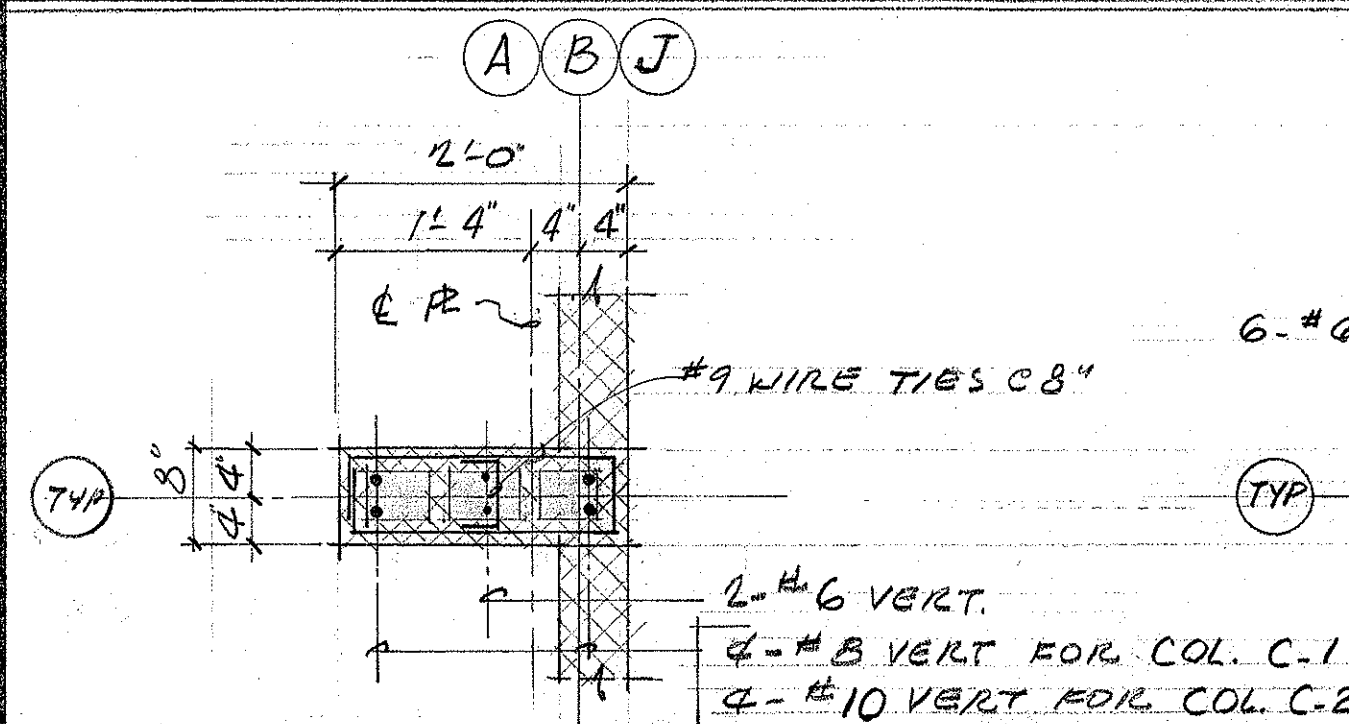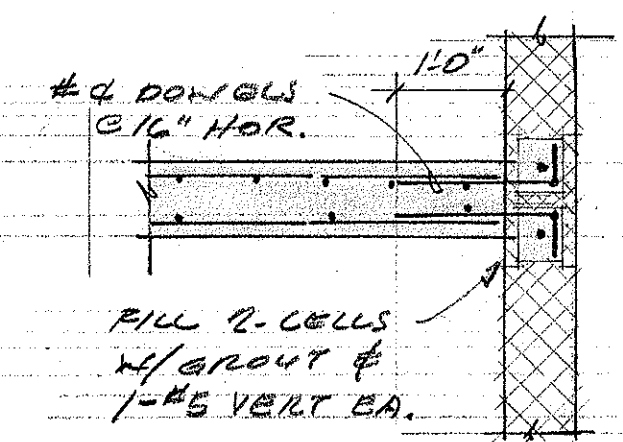


SECTION
1/4" = 1'-0"

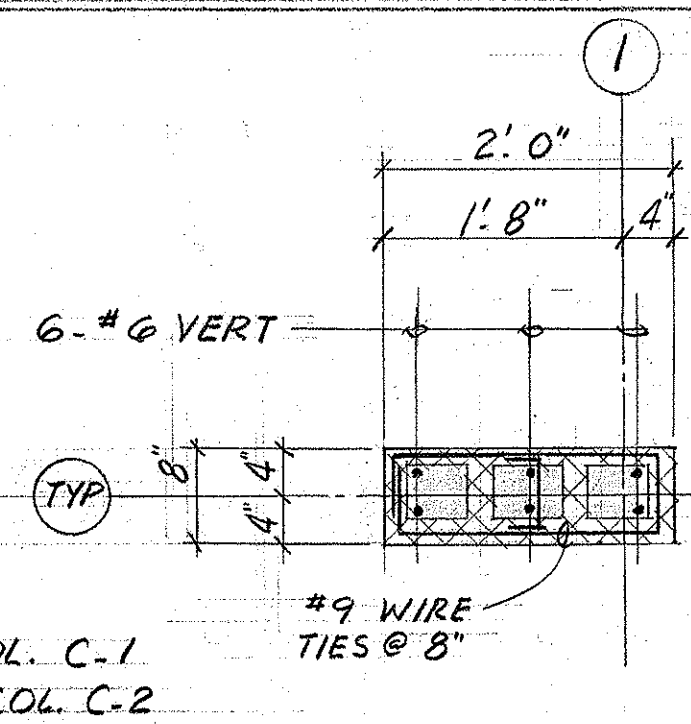


SECTION
3/4" = 1'-0"

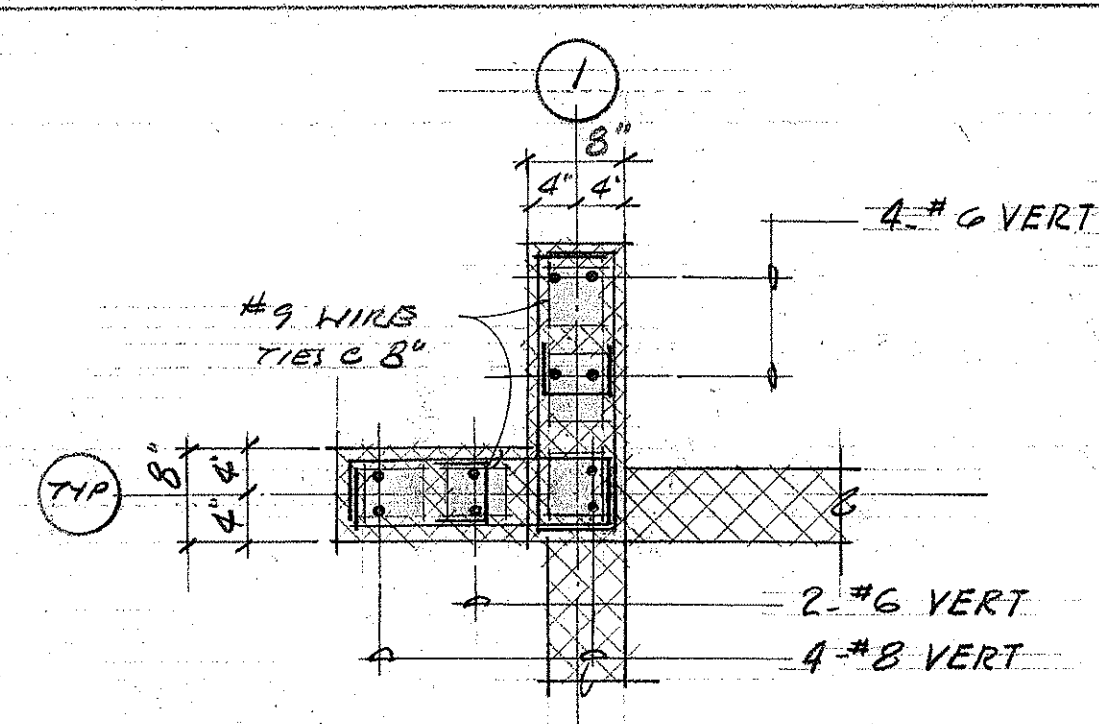


SECTION
3/4" = 1'-0"

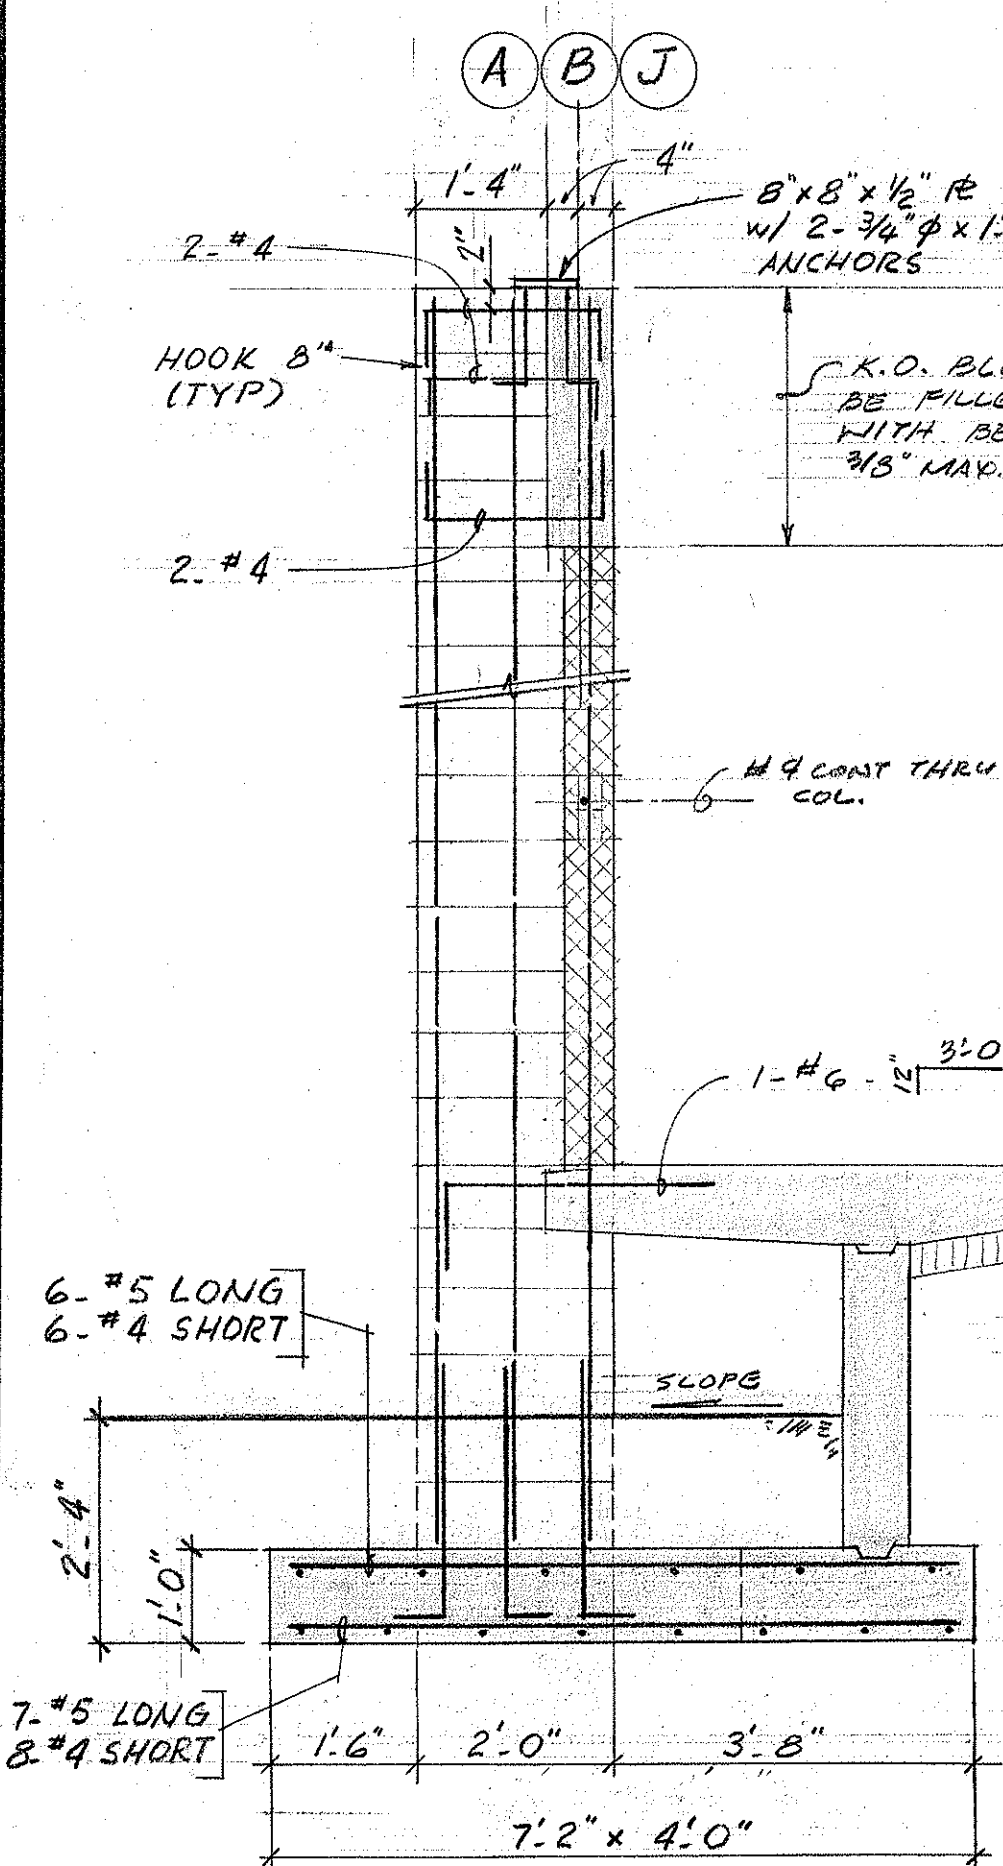


COL. C-1 & C-2 DET. 4
5-4

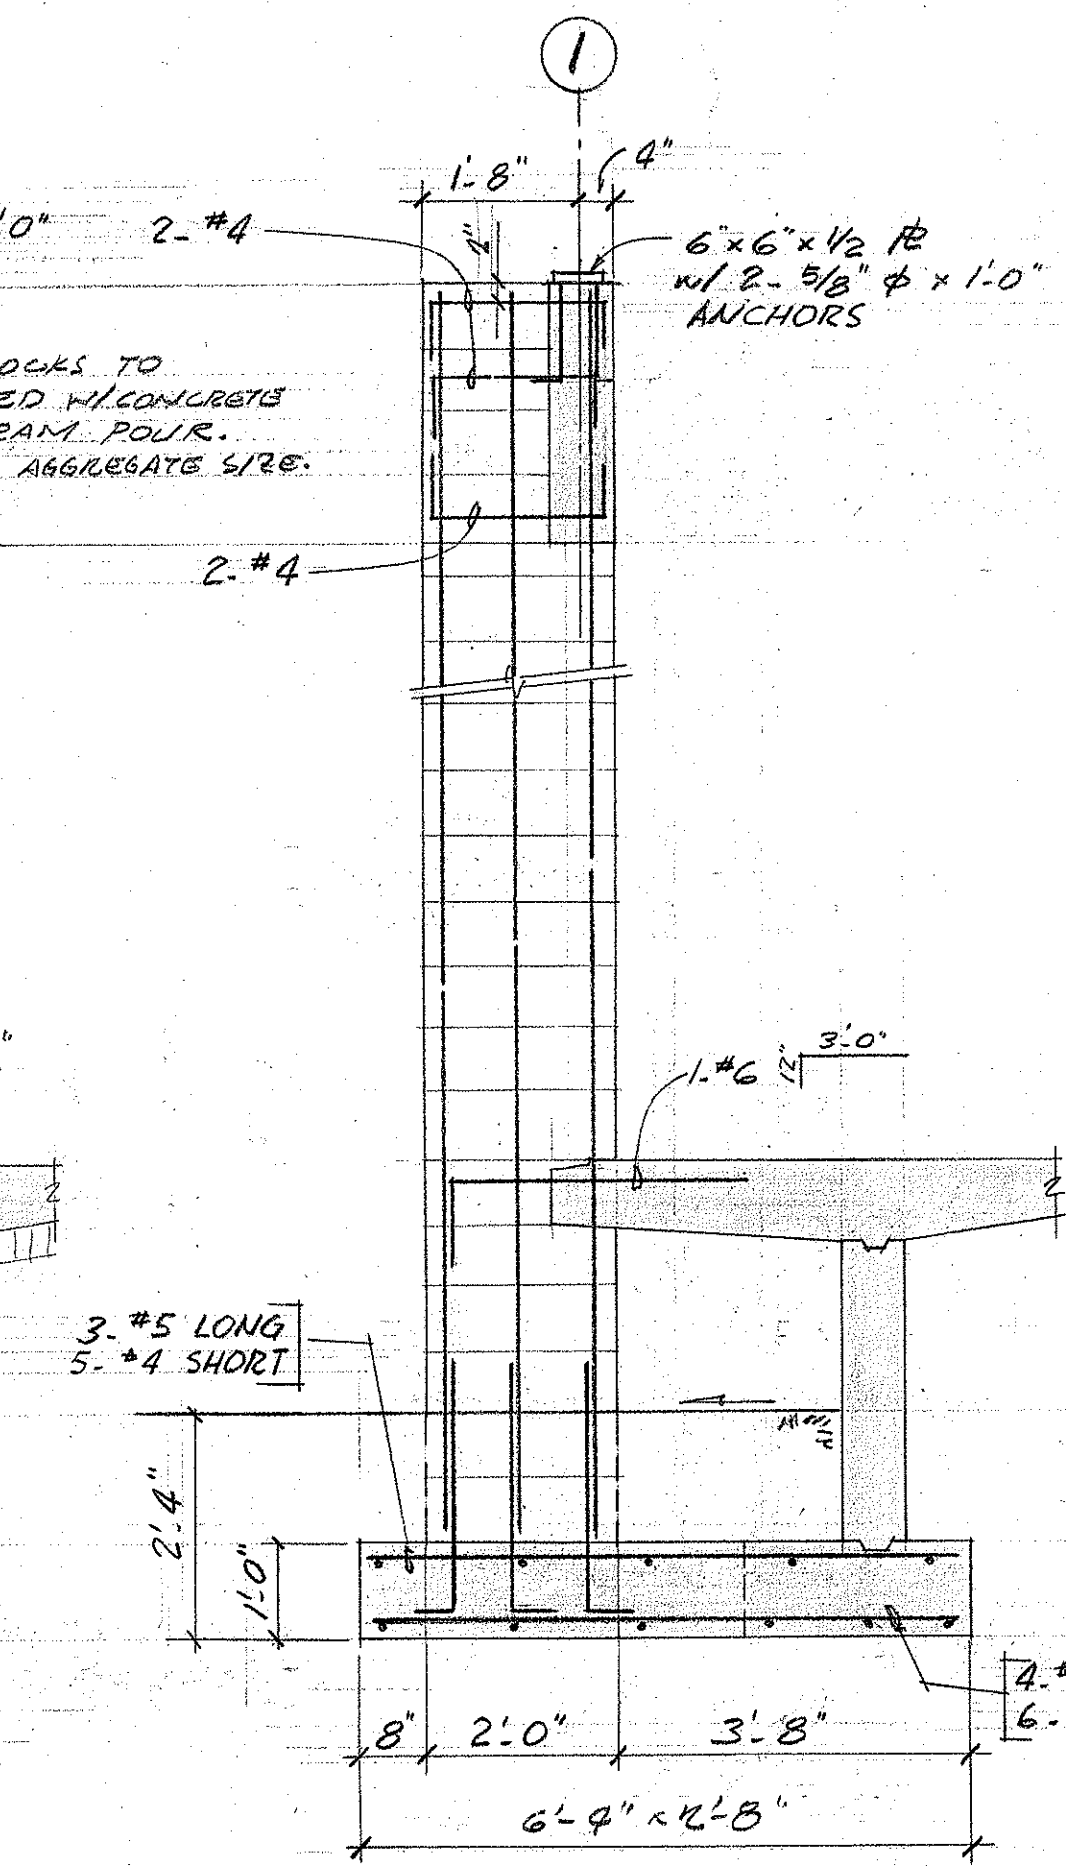


COL. C-3 DET. 5
5-4

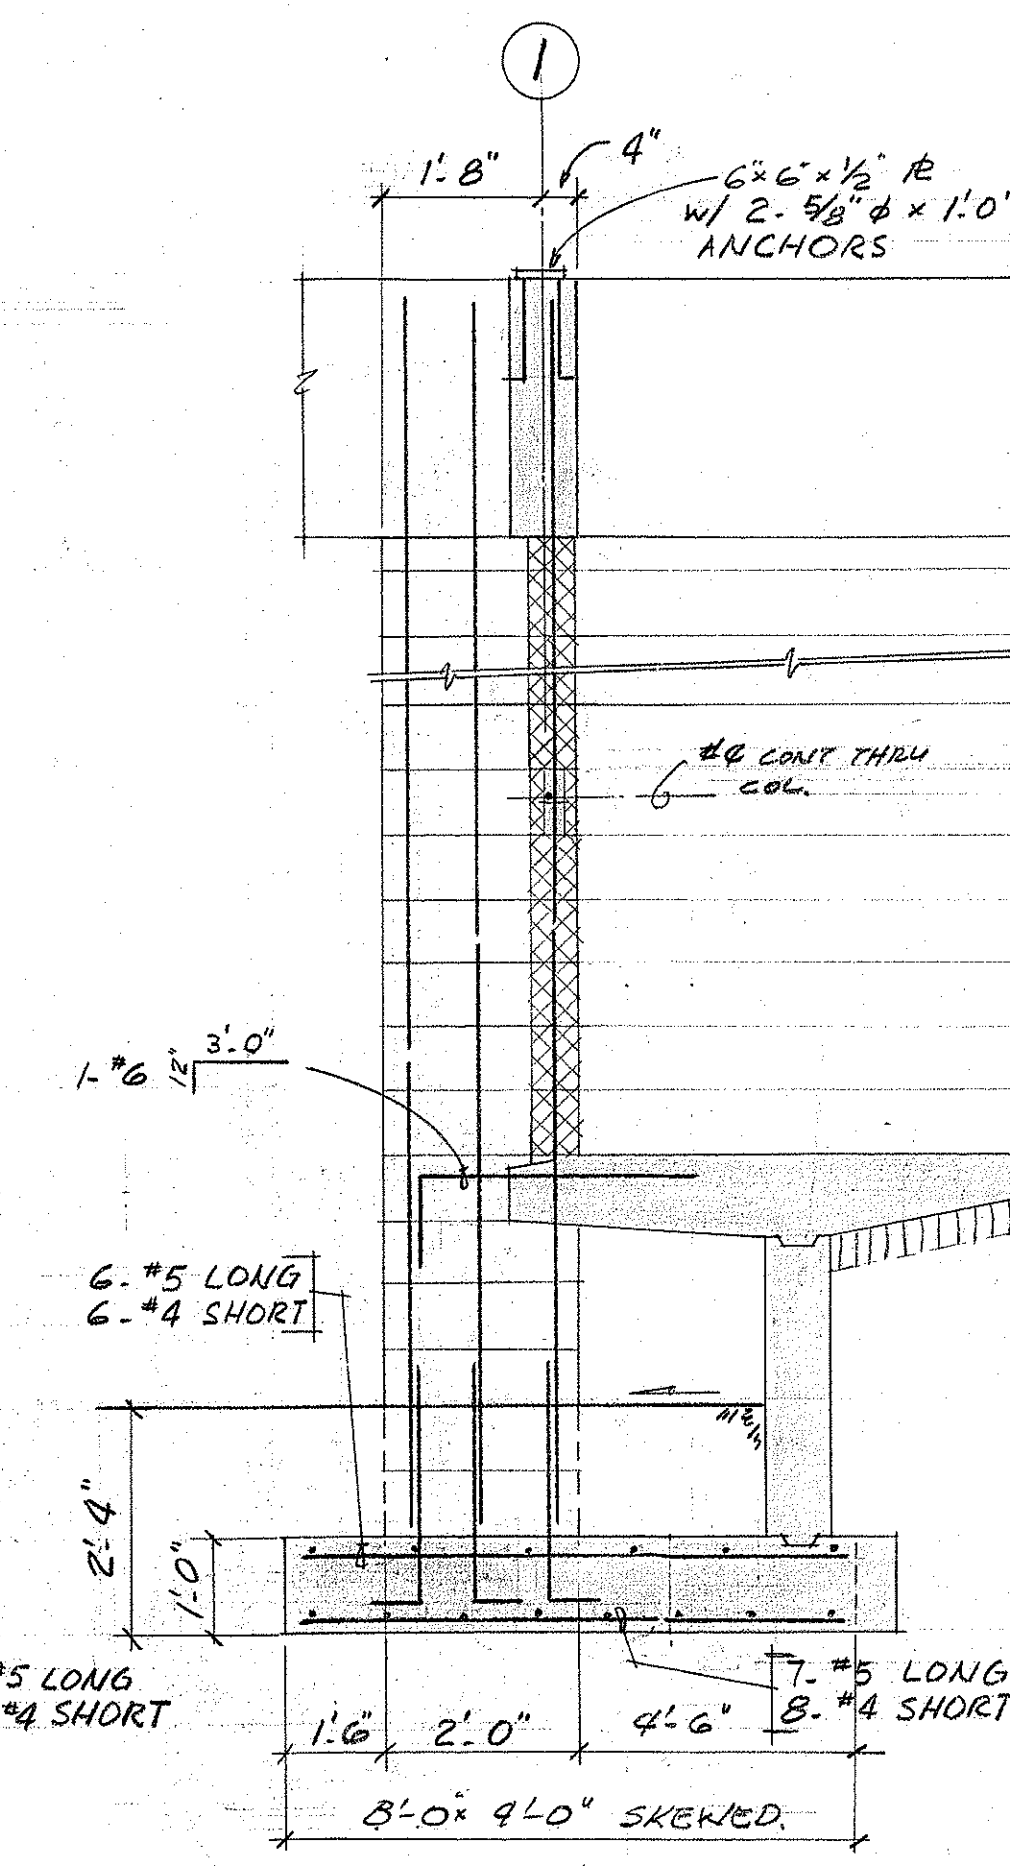

COL. C-4 DET. 6
5-4

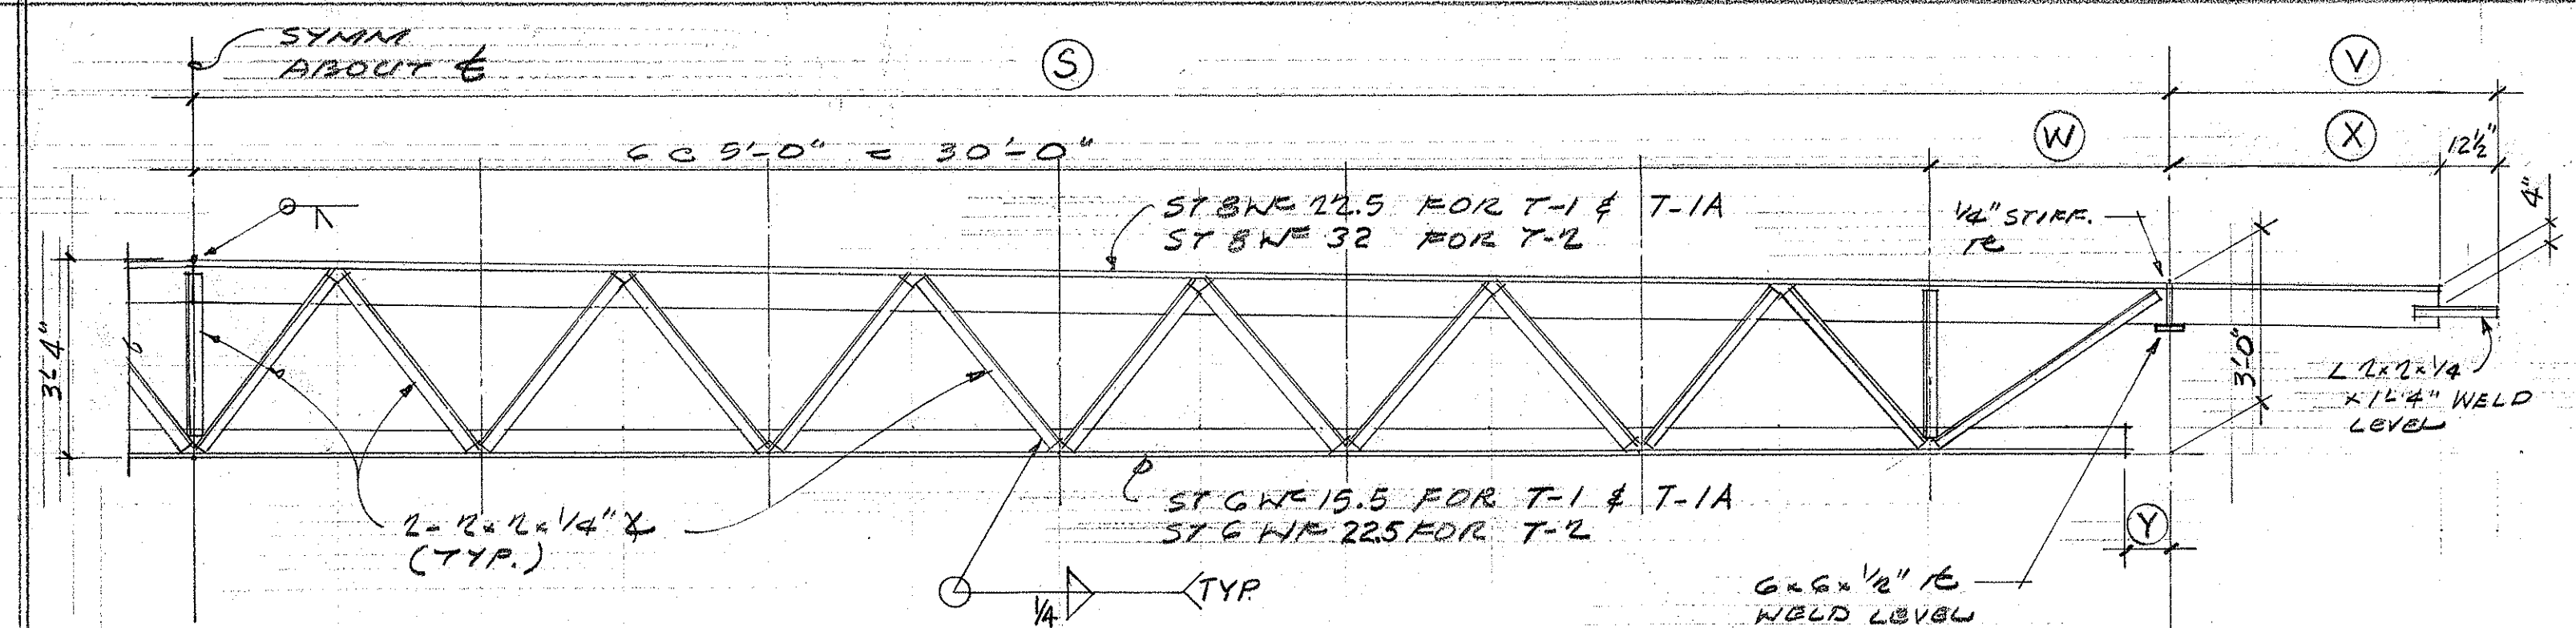

TYP. TRUSS T-1, T-1A & T-2
SCALE: 3/8" = 1'-0"

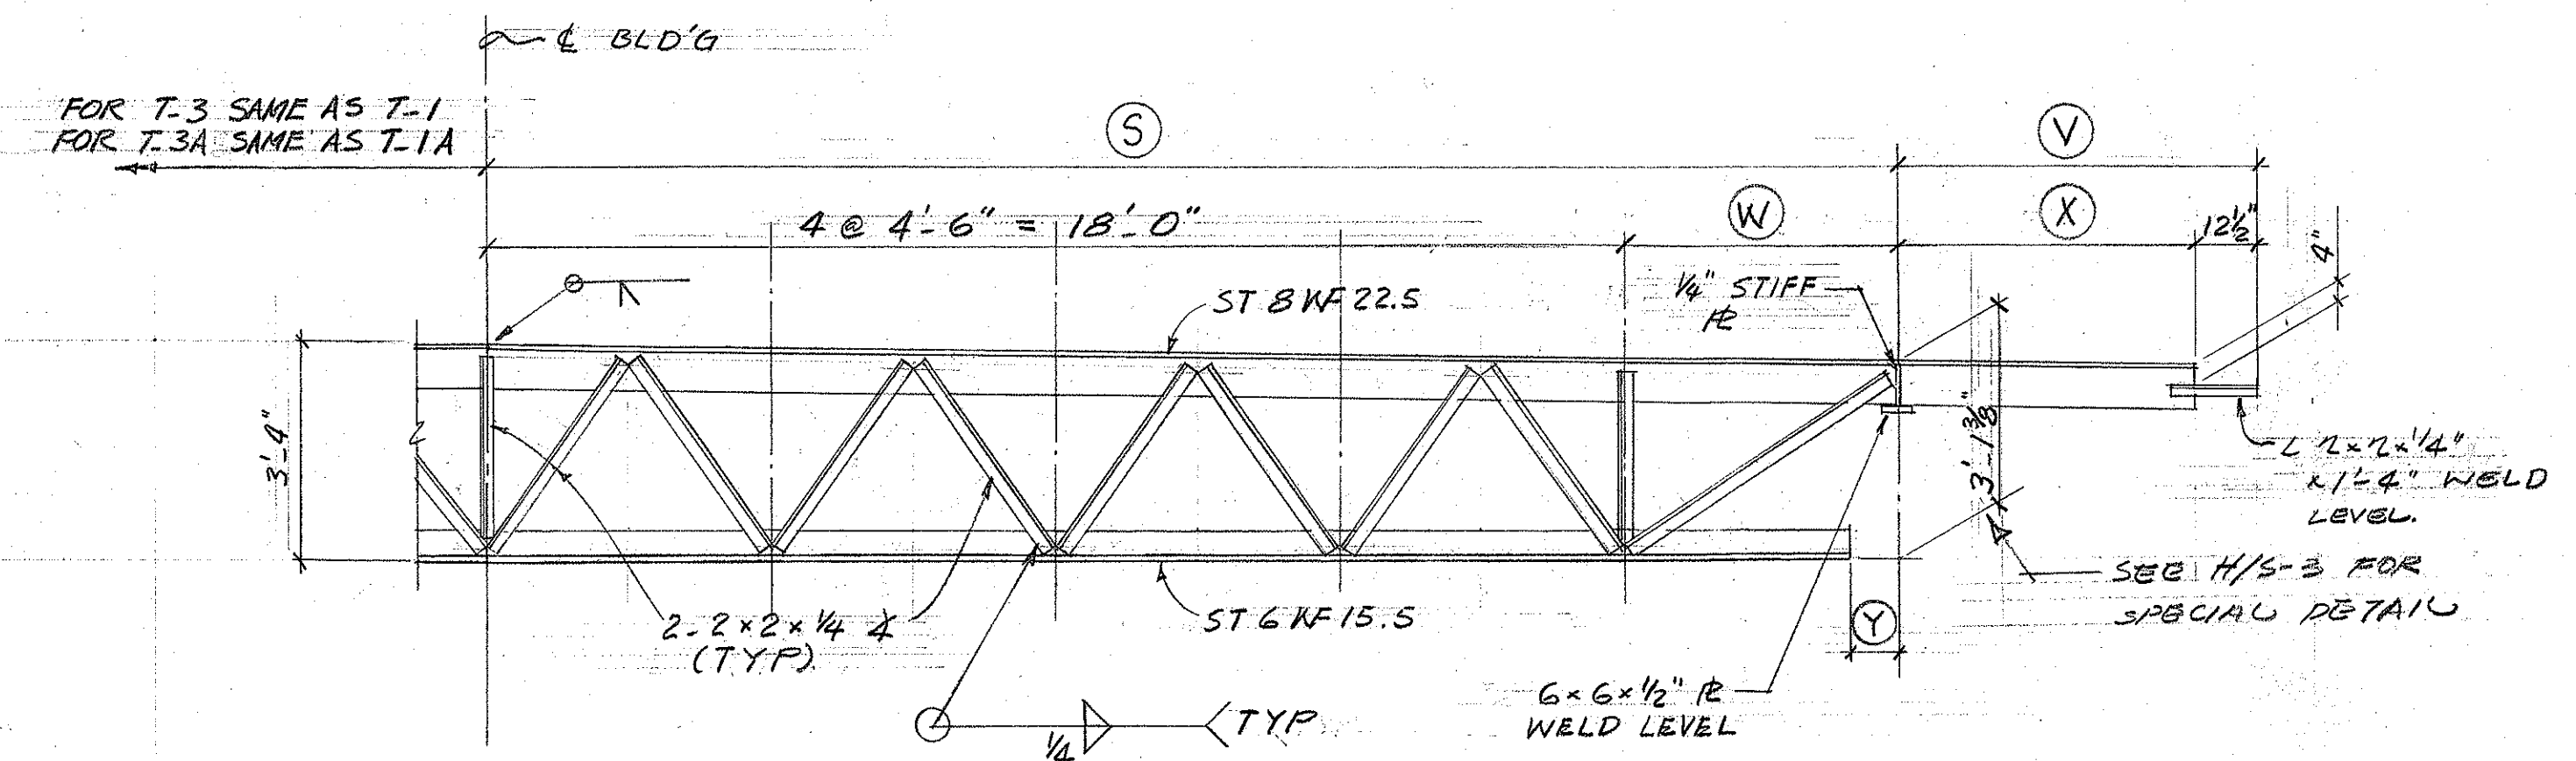

TYP. TRUSS T-3 & T-3A
SCALE: 3/8" = 1'-0"

	S	V	W	X	Y	CAMBER
T-1, T-2	34'-4"	5'-8"	4'-4"	4'-7 1/2"	0'-9"	2"
T-1A	34'-0"	6'-0"	4'-0"	4'-11 1/2"	0'-5"	2"
T-3	22'-4"	5'-8"	4'-4"	4'-7 1/2"	0'-9"	1 1/2"
T-3A	22'-0"	6'-0"	4'-0"	4'-11 1/2"	0'-5"	1 1/2"

ADMINISTRATION BUILDING


STATE OF HAWAII
DEPARTMENT OF TRANSPORTATION
HIGHWAYS DIVISION

OAHU DISTRICT BASEYARD FACILITIES
SHAFTER PLATS INDUSTRIAL DEVELOPMENT
AT MOANALUA, HONOLULU, OAHU, HAWAII

FOOTING & COLUMN DETAILS
MAIN ROOF TRUSS DETAILS

HERBERT T. MATSUMURA ARCHITECT A.I.A.
871 KAPOLANI BLVD. HONOLULU, HAWAII






SHEET No. 5-4 OF 42 SHEETS

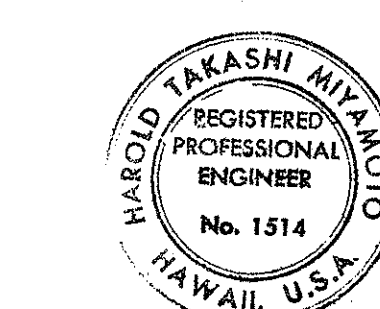

THIS WORK WAS PREPARED BY ME
OR UNDER MY SUPERVISION
Harold T. Miyamoto

DATE	
SURVEY PLOTTED BY	
DRAWN BY	
DESIGNED BY	
QUANTITIES BY	
CHECKED BY	
ORIGINAL PLAN	
NOTE BOOK	
No.	

FED. ROAD DIST. NO.	STATE	FED. AID PROJ. NO.	FISCAL YEAR	SHEET NO.	TOTAL SHEETS
HAWAII	HAW.				

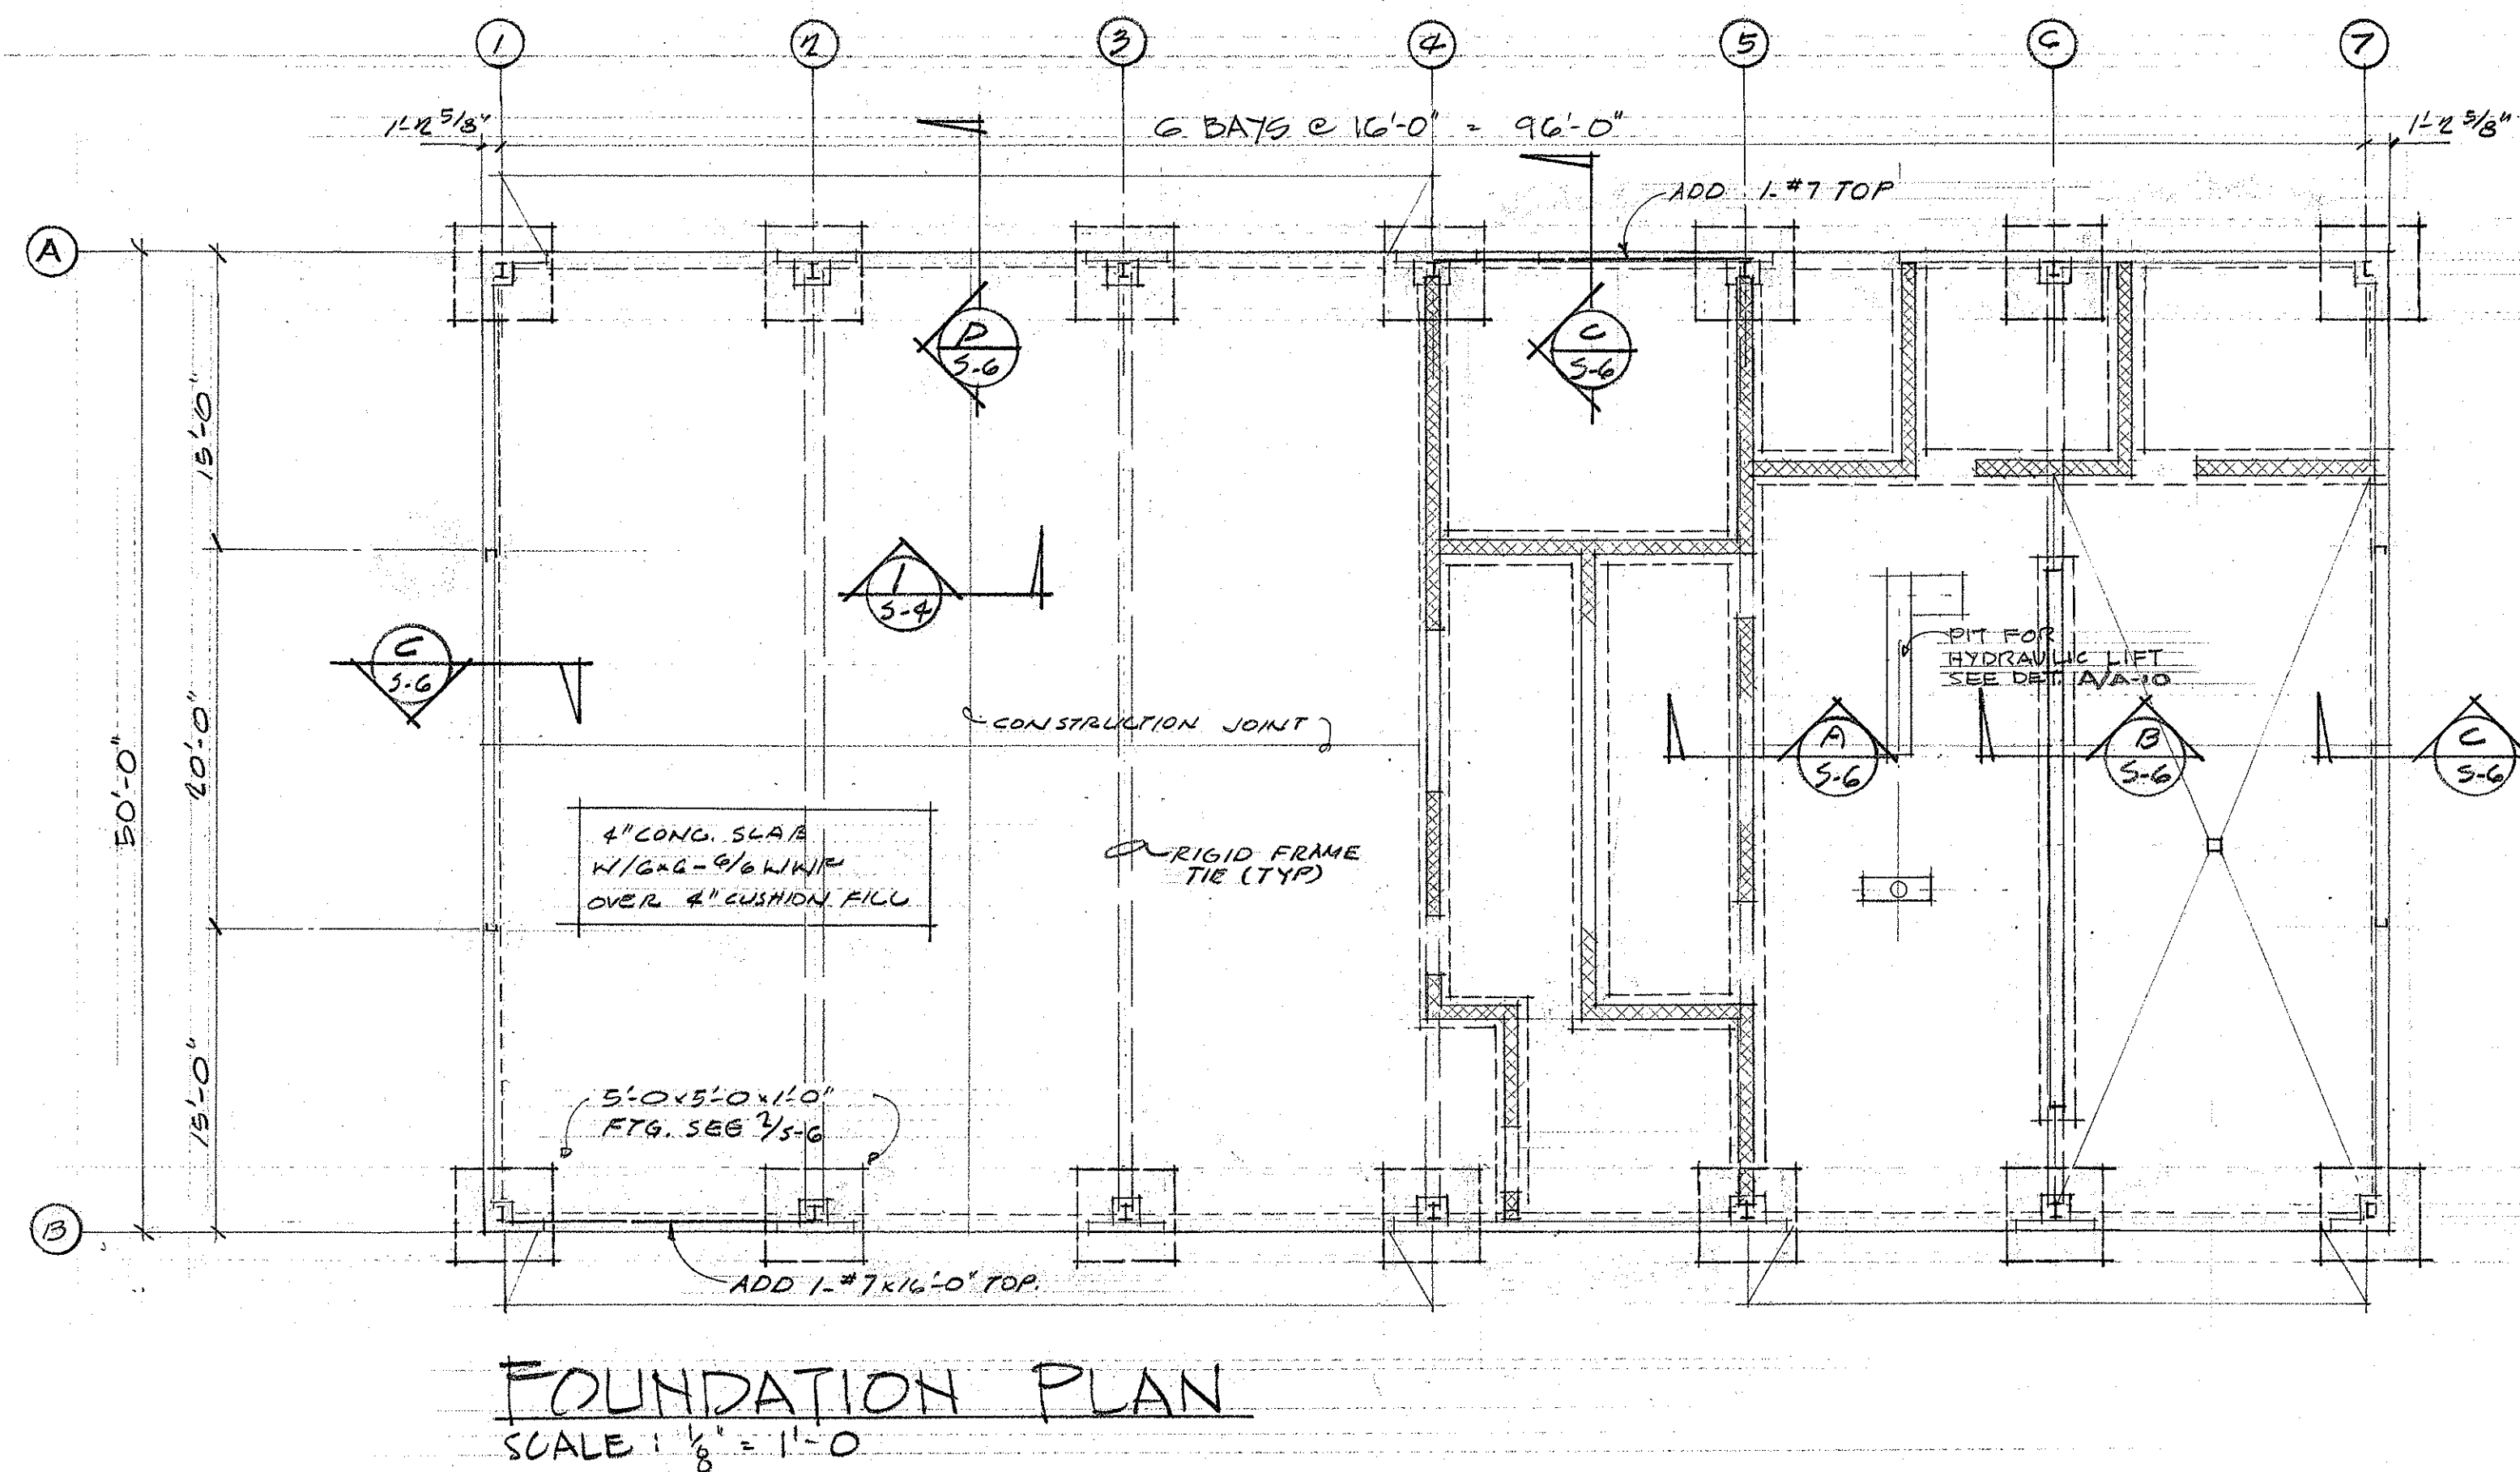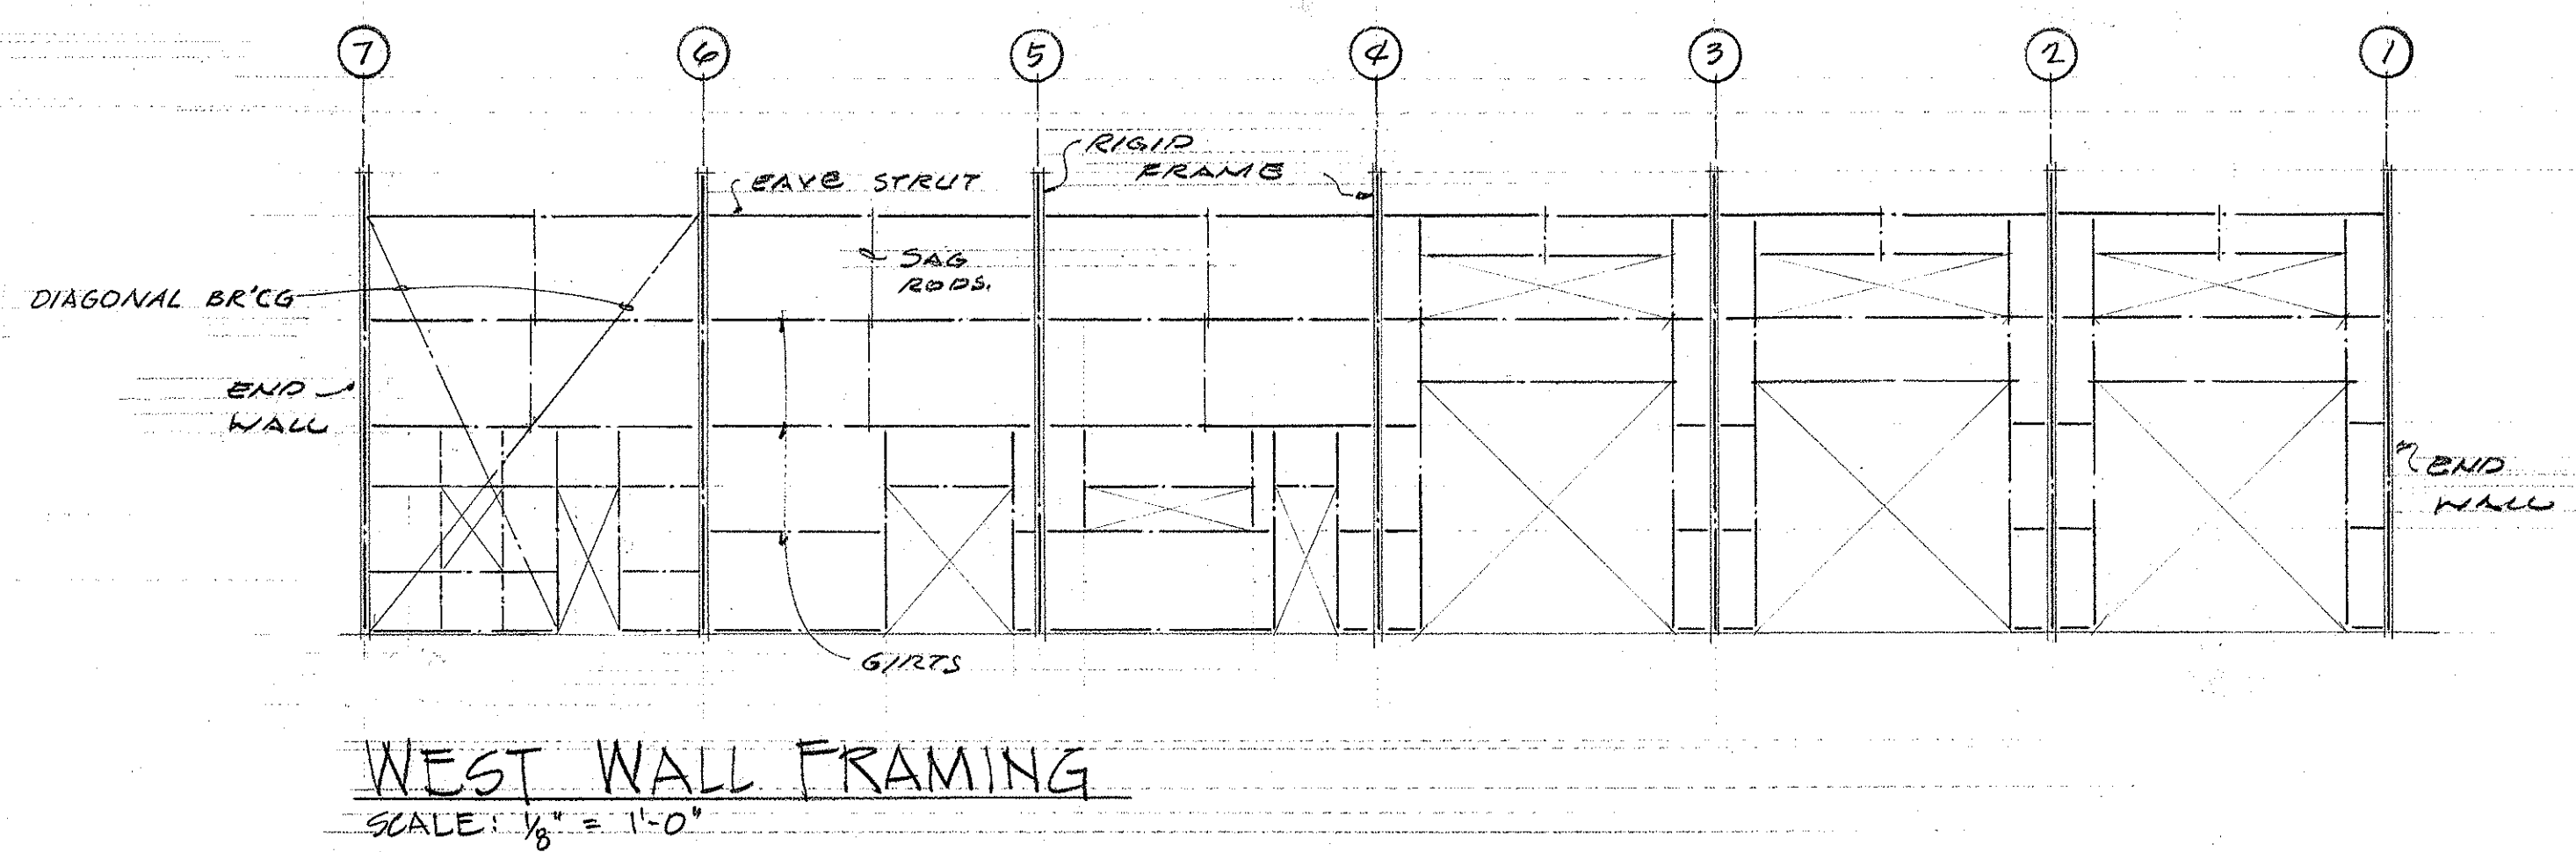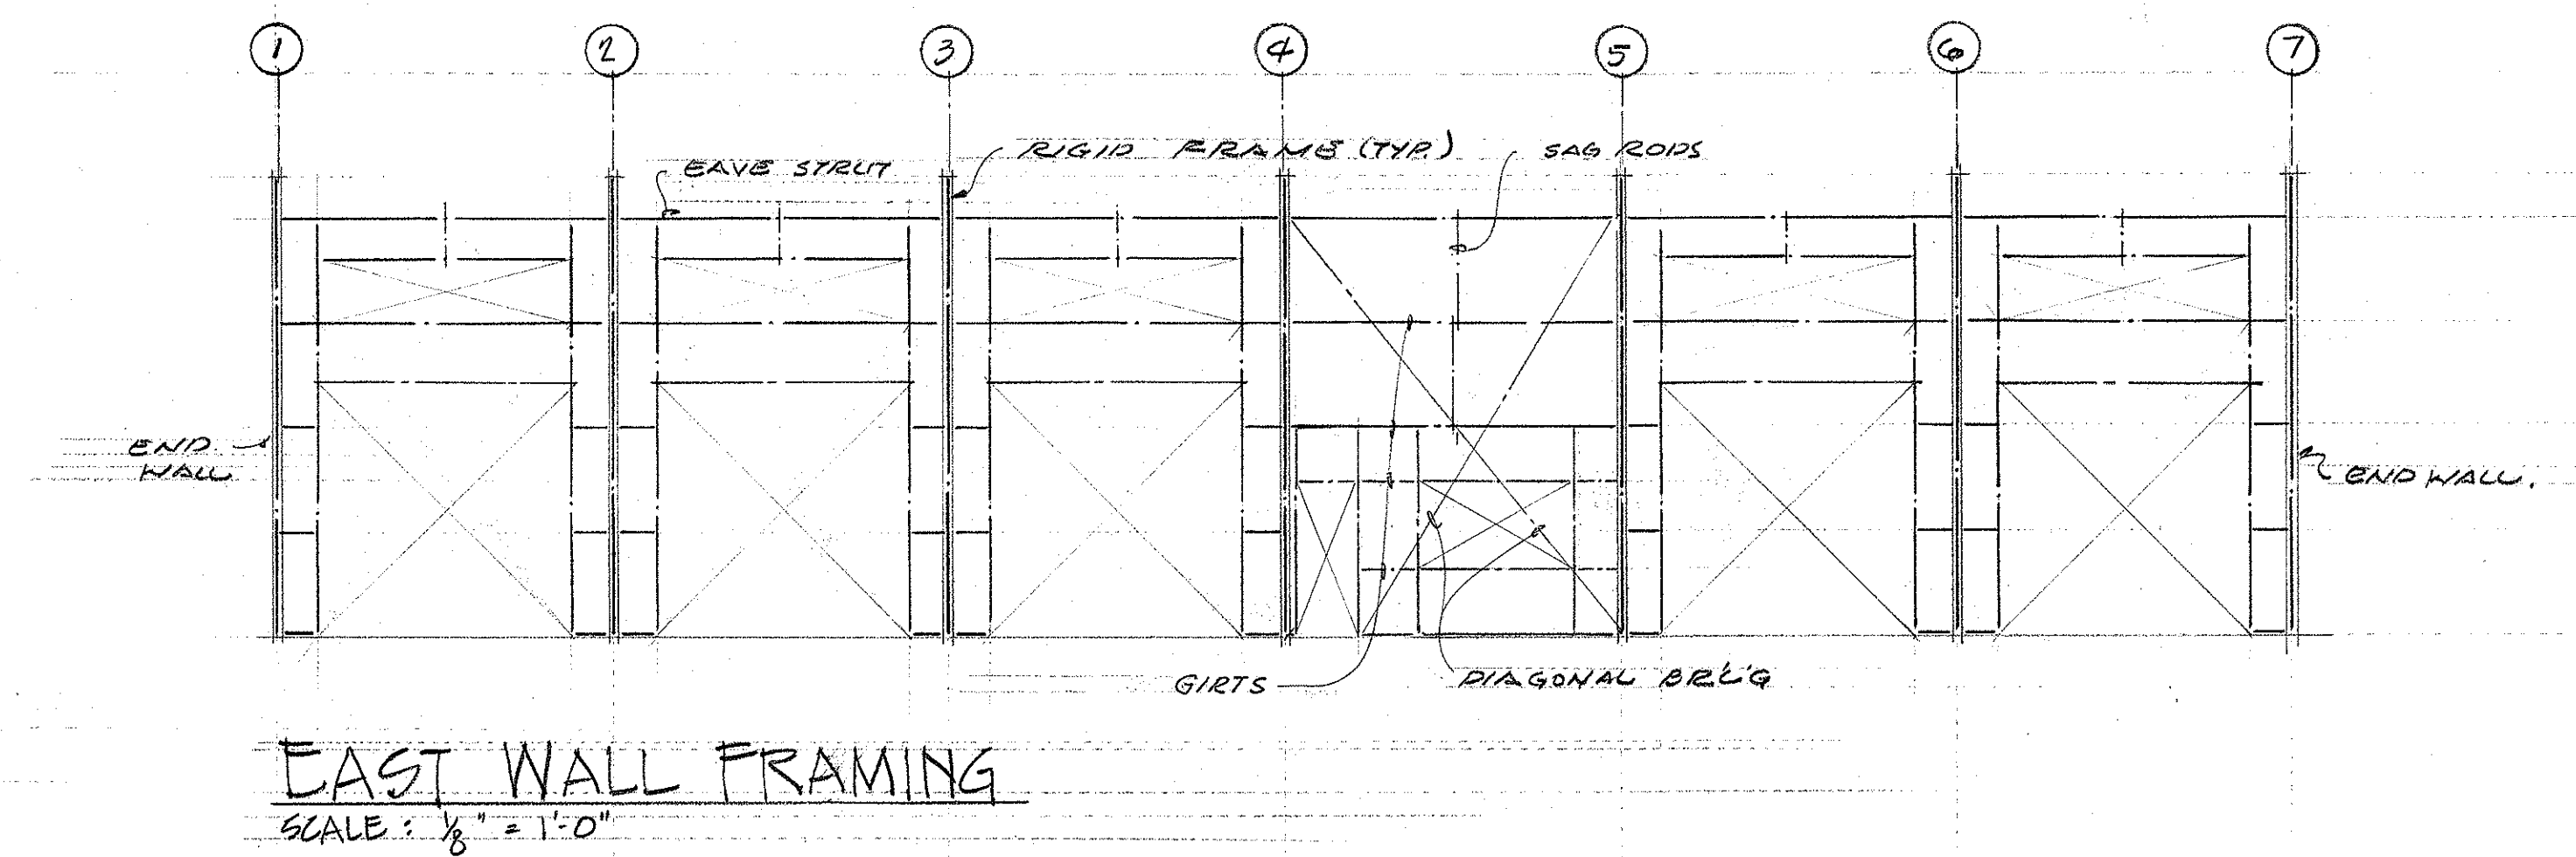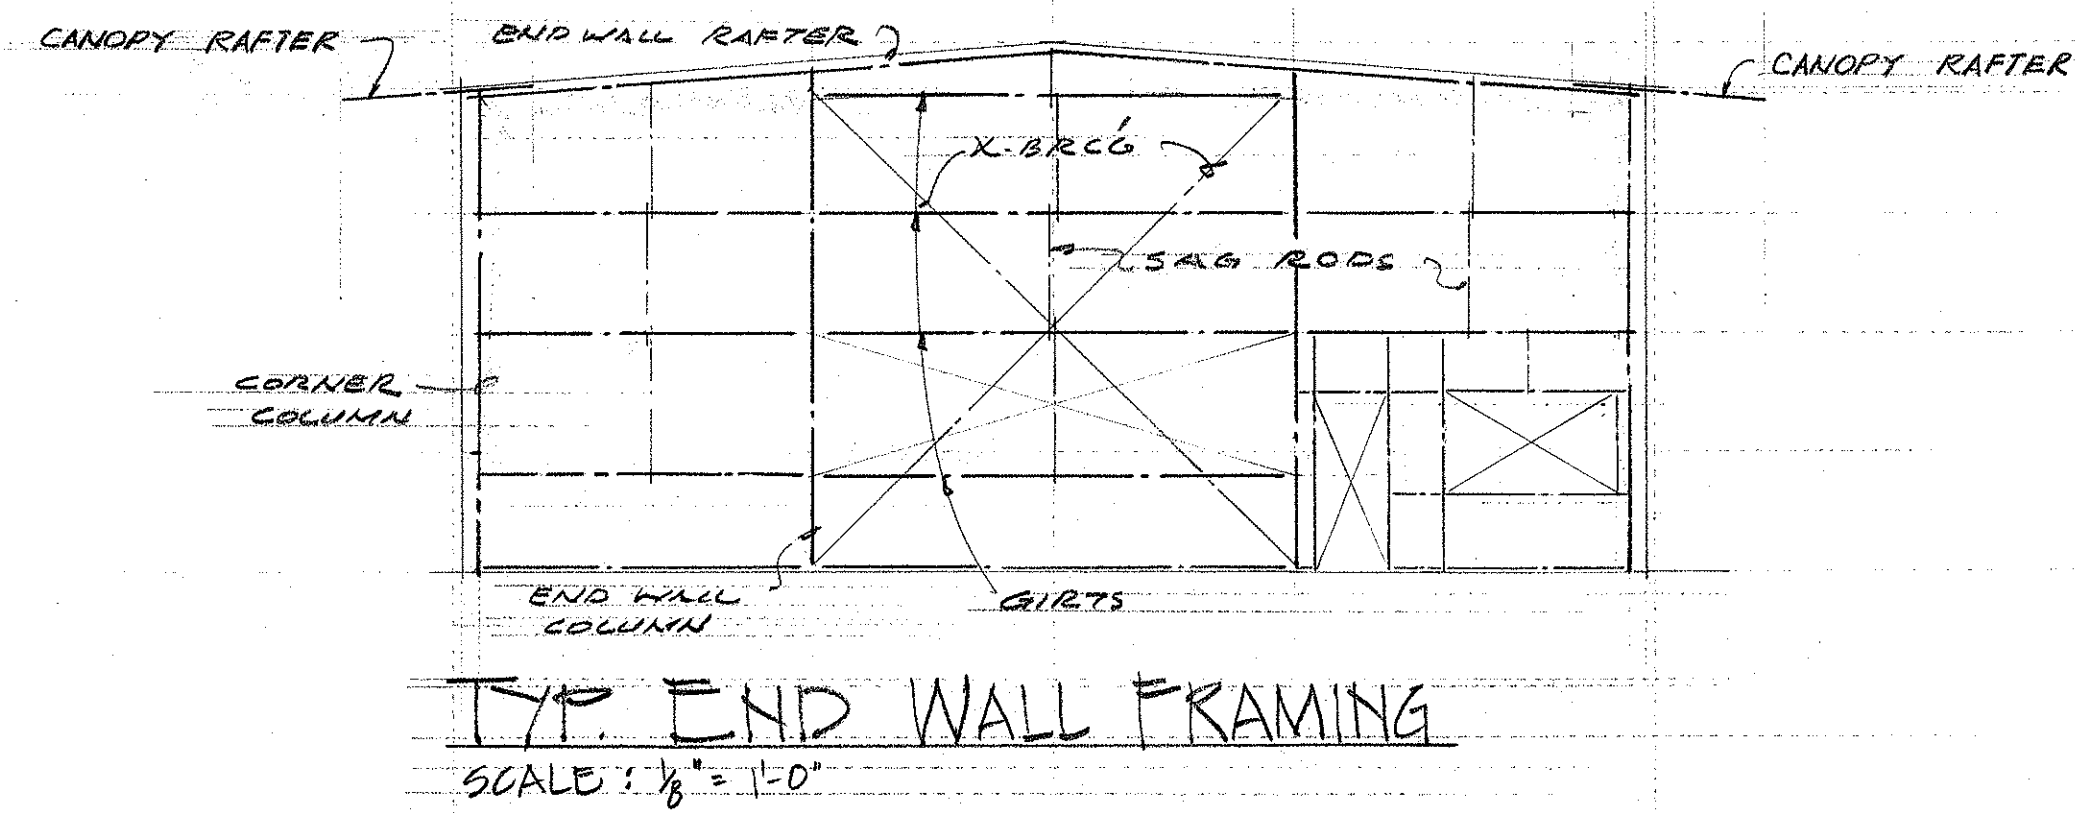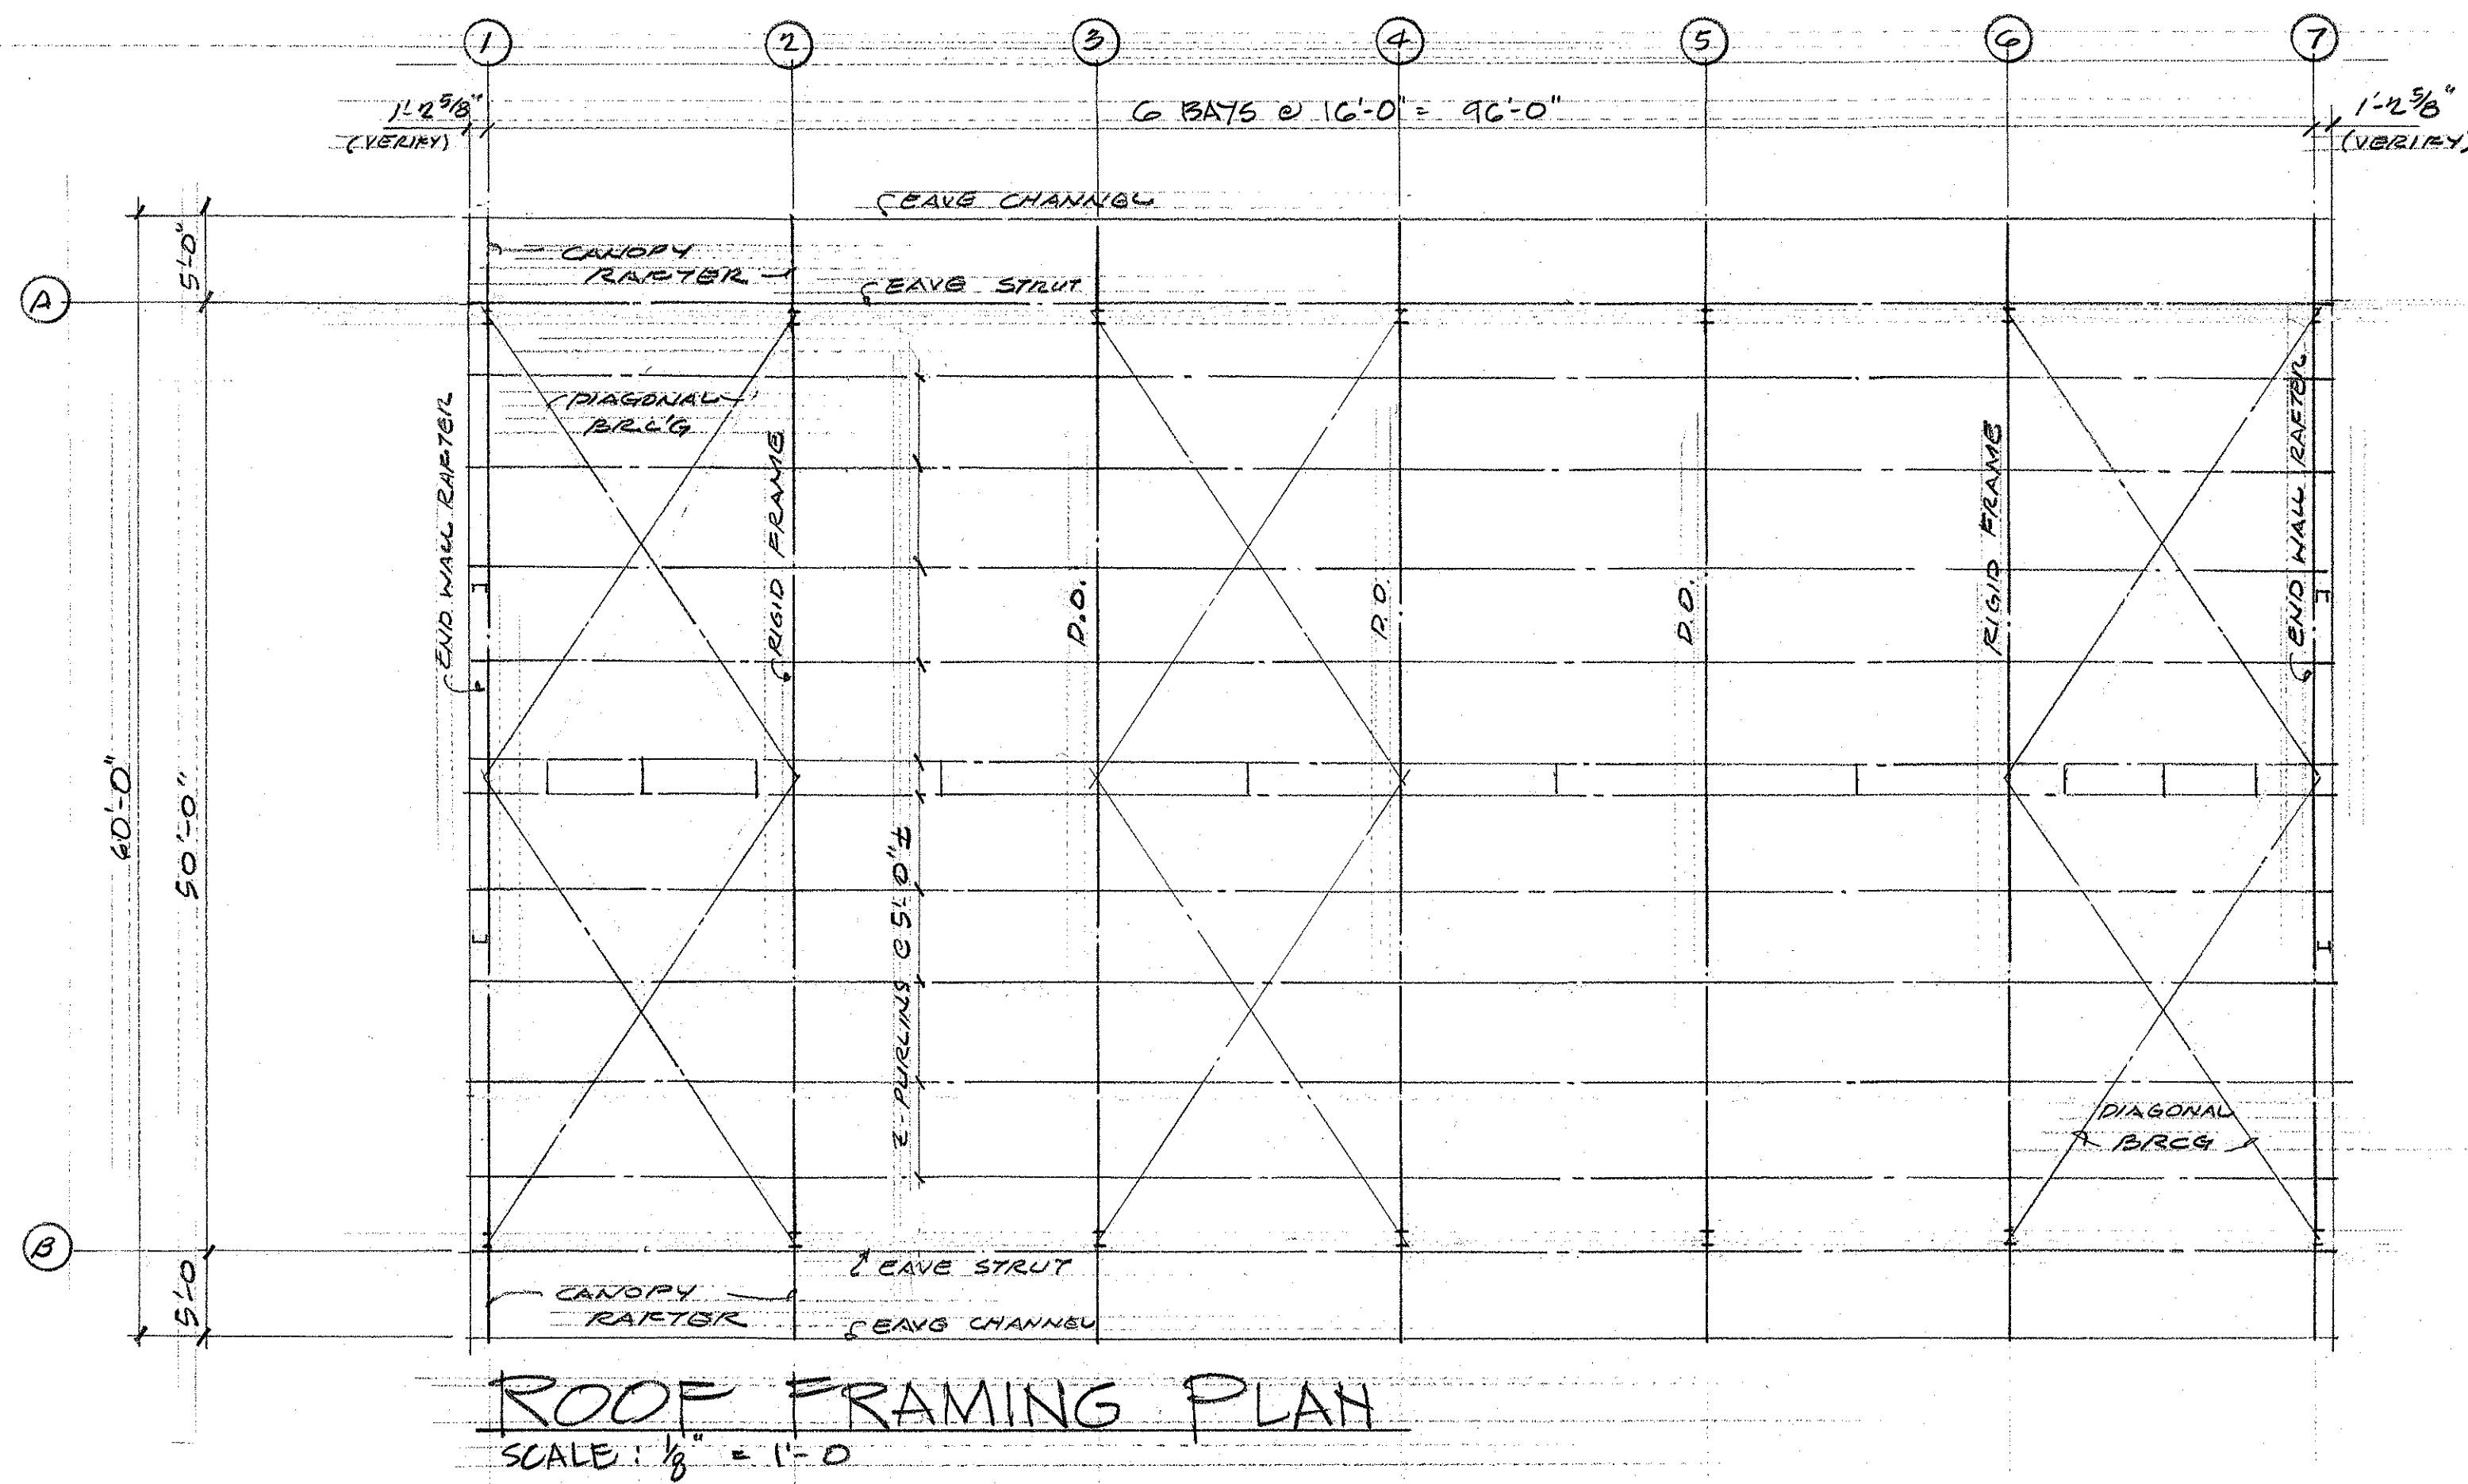

MOTOR POOL


STATE OF HAWAII
DEPARTMENT OF TRANSPORTATION
HIGHWAYS DIVISION

OAHU DISTRICT BASEYARD FACILITIES
SHAFTER PLATS INDUSTRIAL DEVELOPMENT
AT MOANALUA, HONOLULU, OAHU, HAWAII

FOUNDATION PLAN
FRAMING DETAILS

HERBERT Y. MATSUMURA ARCHITECT A.I.A.
871 KAPIOLANI BLVD. HONOLULU, HAWAII


SHEET No. 6-5 OF 42 SHEETS

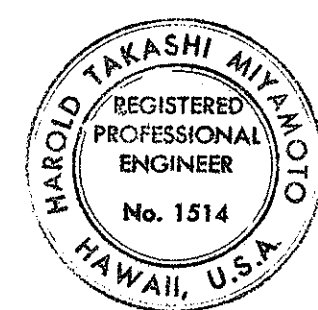


THIS WORK WAS PREPARED BY ME
OR UNDER MY SUPERVISION
Harold Takashi Miyamoto

ORIGINAL PLAN	DATE
DRAWN BY	
DESIGNED BY	
QUANTITIES BY	
CHECKED BY	
NO.	


FED. ROAD DIST. NO.	STATE	FED. AID PROJ. NO.	FISCAL YEAR	SHEET NO.	TOTAL SHEETS
HAWAII	HAW.				

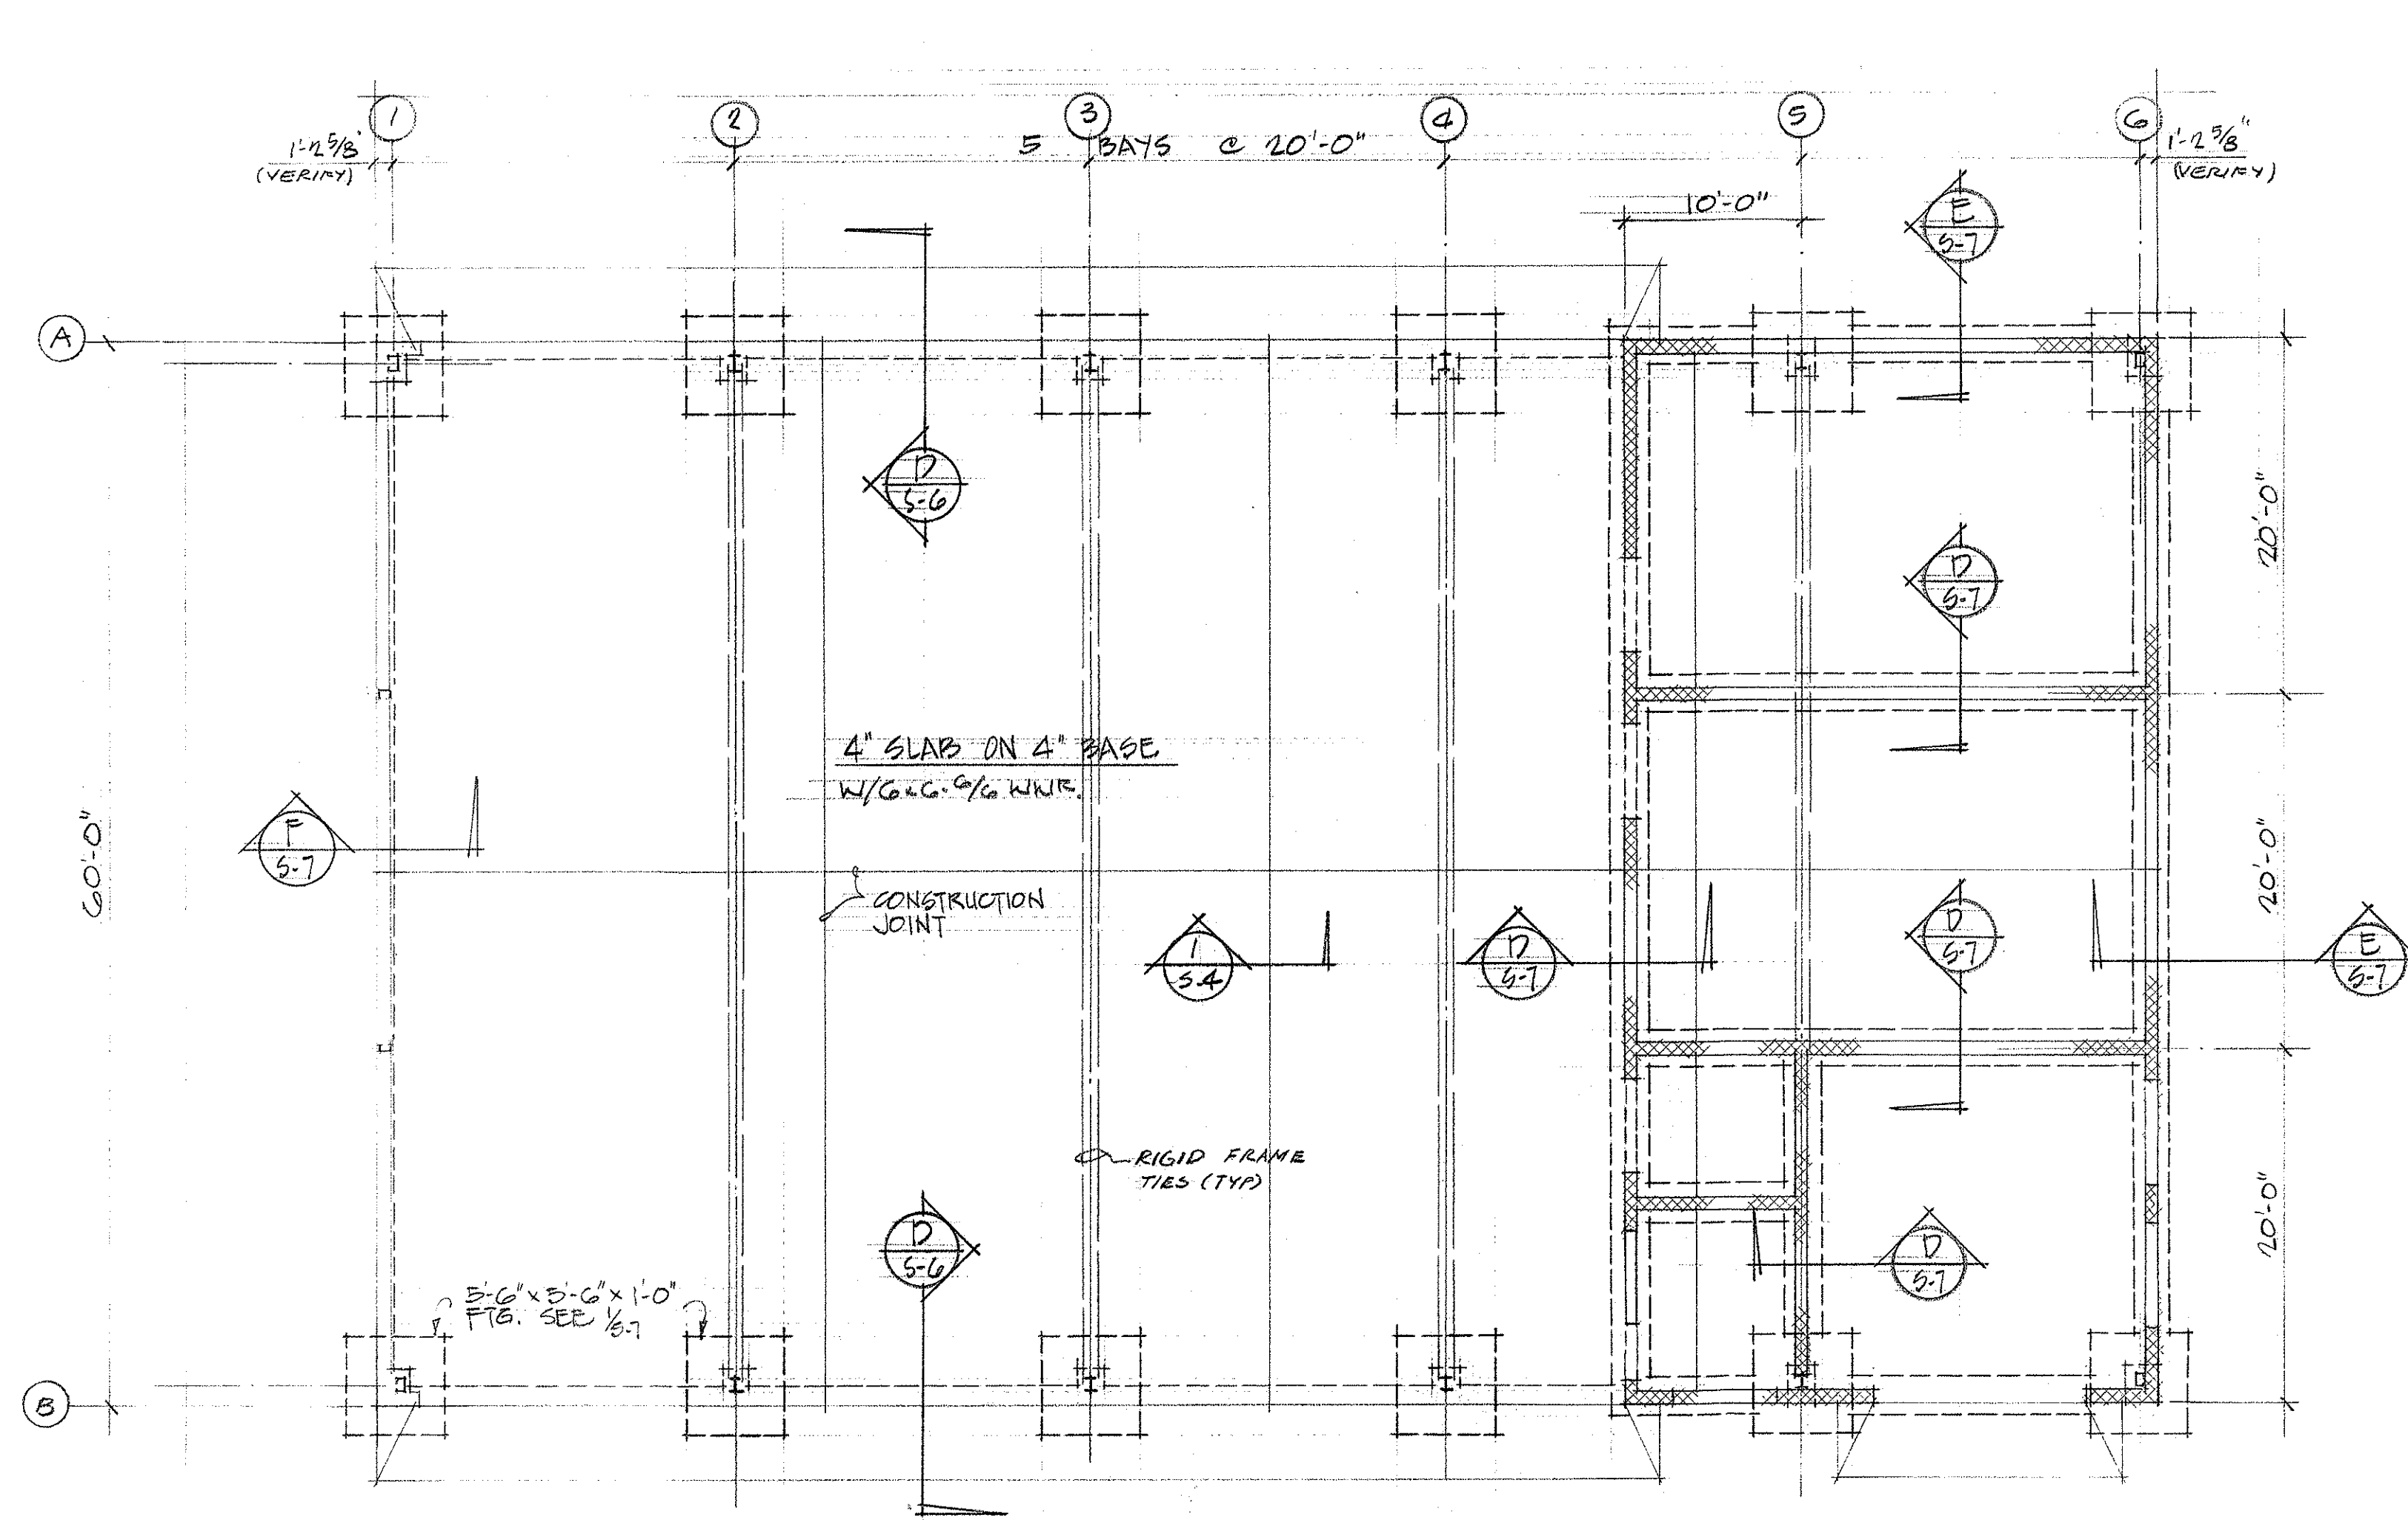


FOUNDATION PLAN
SCALE: $\frac{1}{8}'' = 1'-0''$

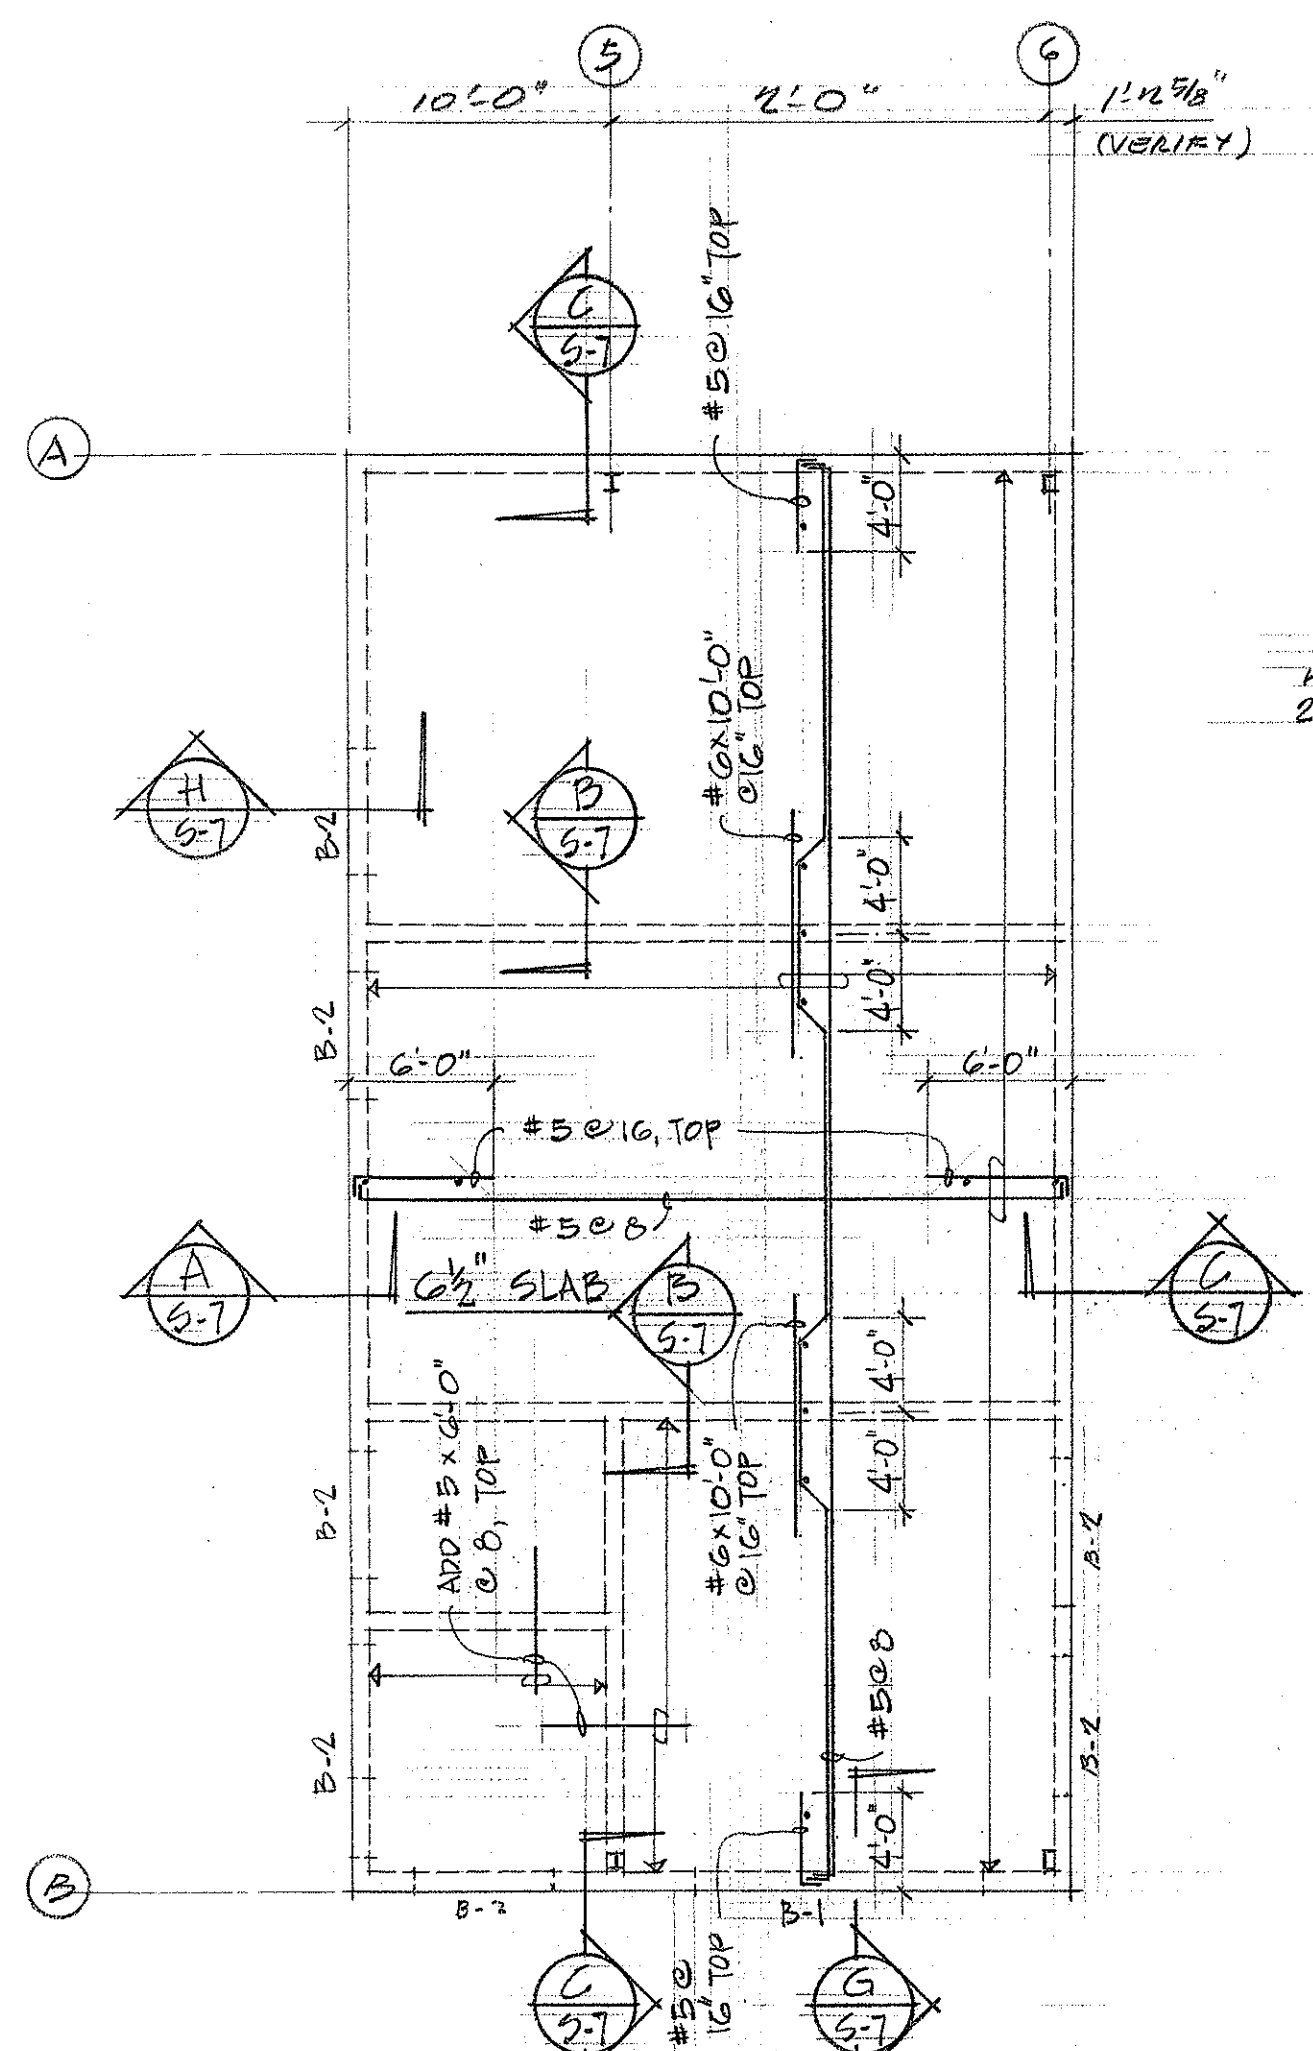


CEIL'G FRAMING PLAN
SCALE: $\frac{1}{8}'' = 1'-0''$

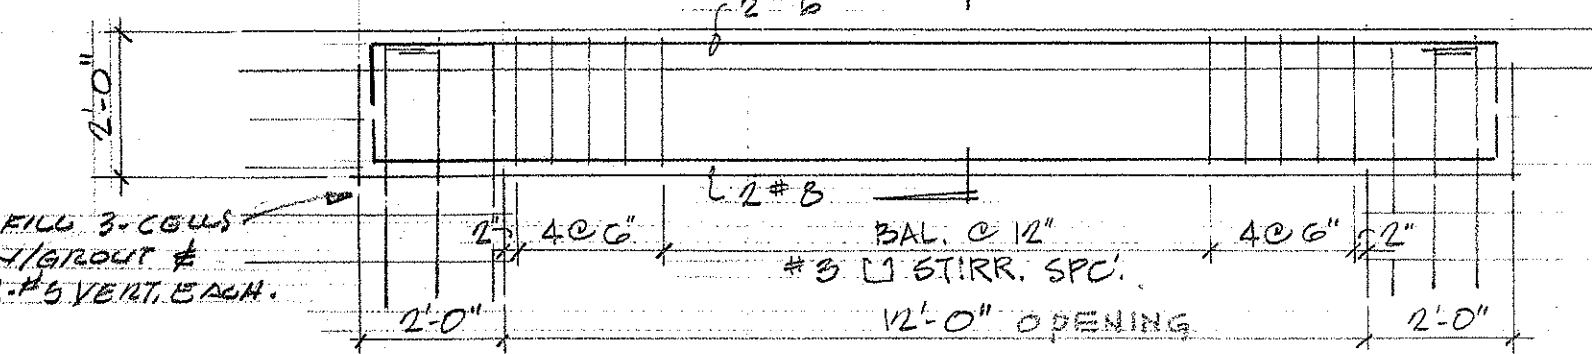

BEAM B-1 ELEV.
SCALE: $\frac{3}{8}'' = 1'-0''$

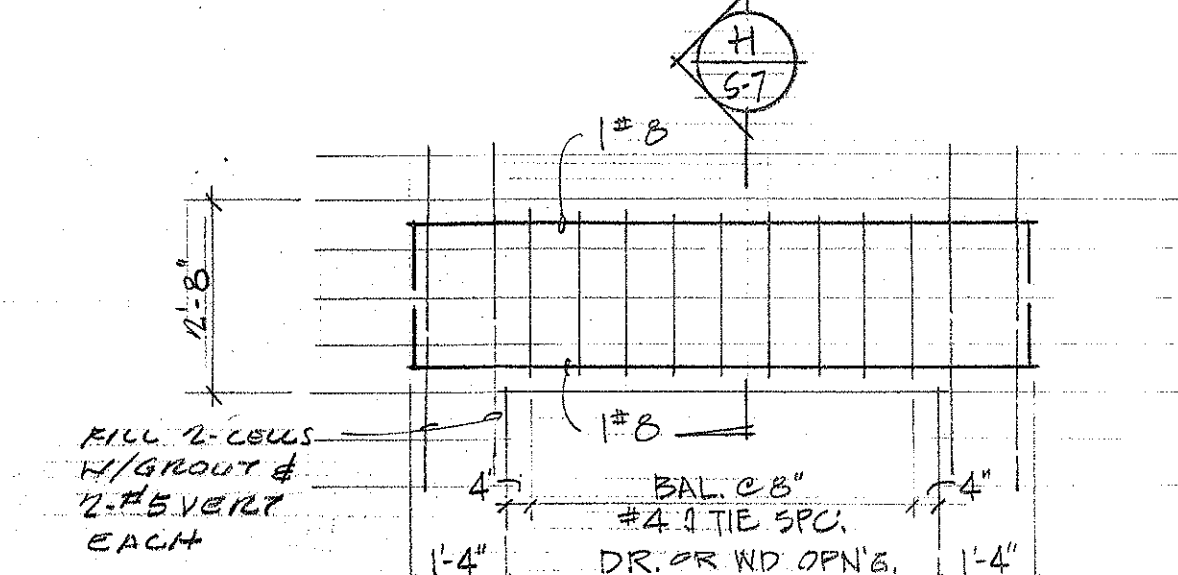


BEAM B-2 ELEV.
SCALE: $\frac{3}{8}'' = 1'-0''$

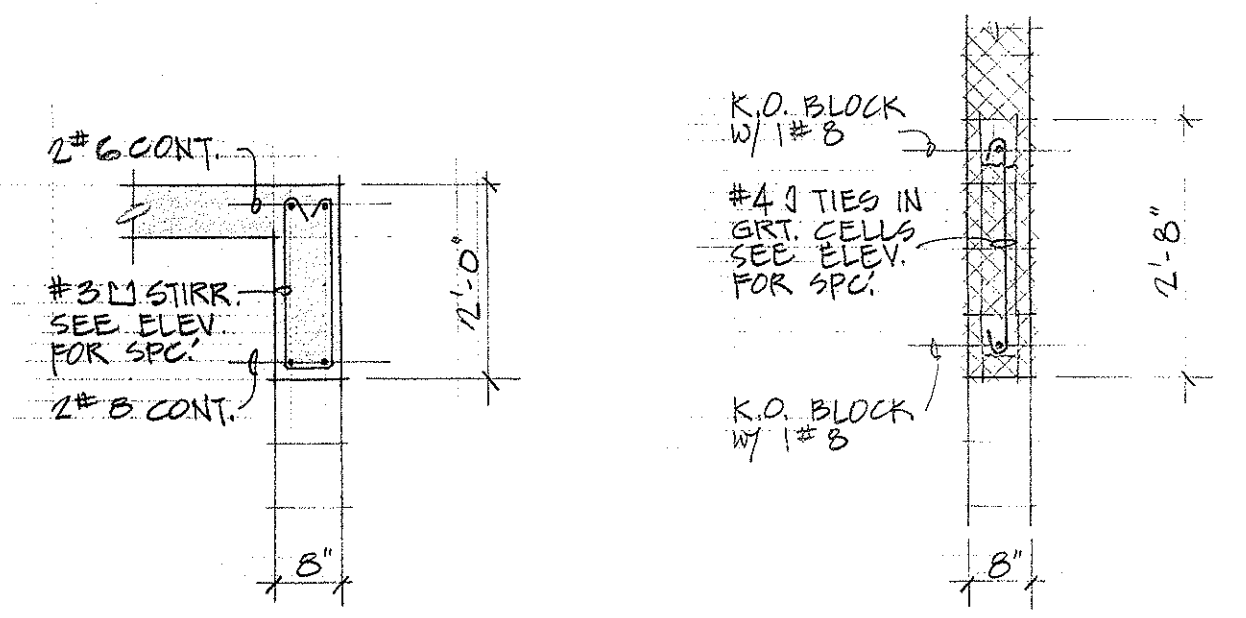


SECT. G
SCALE: $\frac{1}{2}'' = 1'-0''$

SECT. H
SCALE: $\frac{1}{2}'' = 1'-0''$

BEAM DETAILS

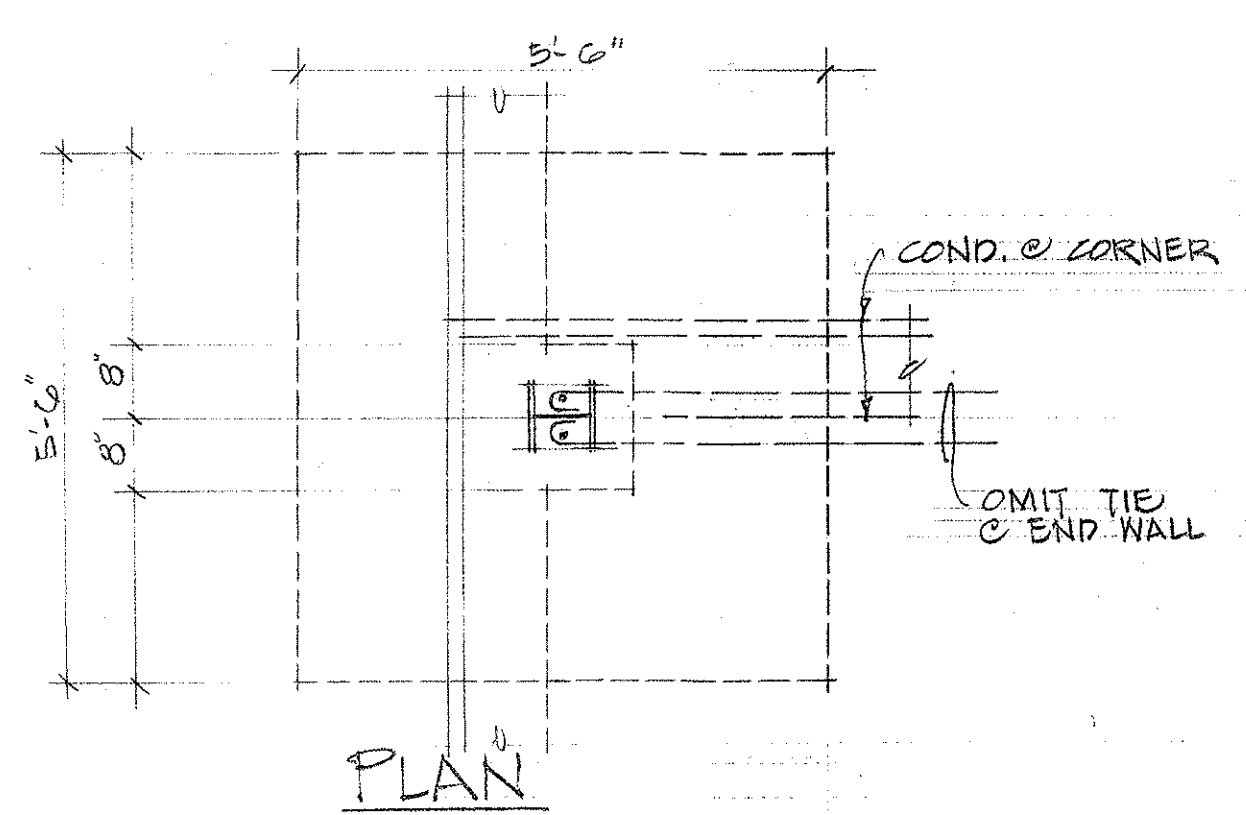


PLAN

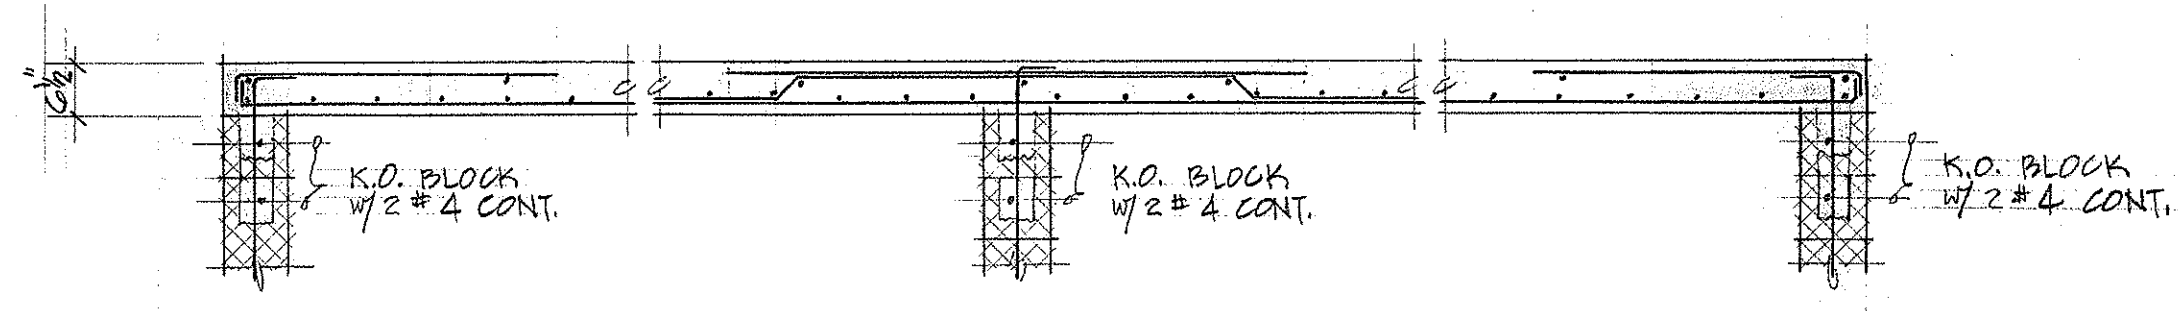


SECT. A
SCALE: $\frac{1}{2}'' = 1'-0''$

SECT. B
SCALE: $\frac{1}{2}'' = 1'-0''$


SECT. C
SCALE: $\frac{1}{2}'' = 1'-0''$

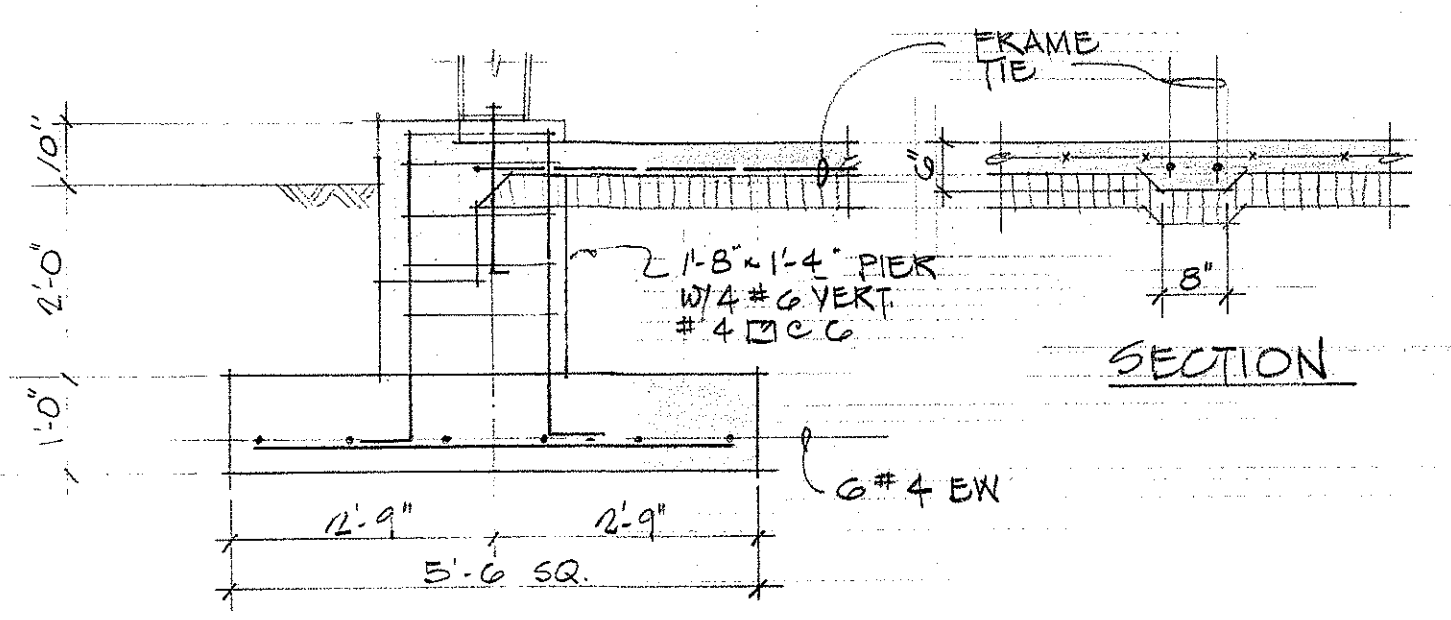

TYP. FOOTING DETAIL
SCALE: $\frac{1}{2}'' = 1'-0''$

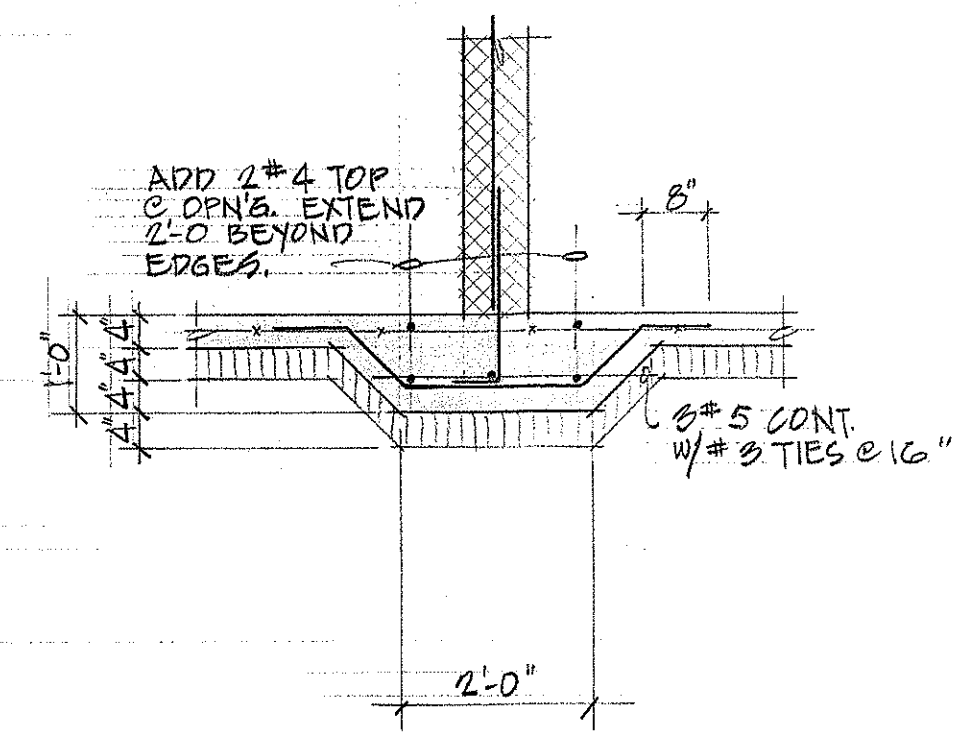

SECT. D
SCALE: $\frac{1}{2}'' = 1'-0''$

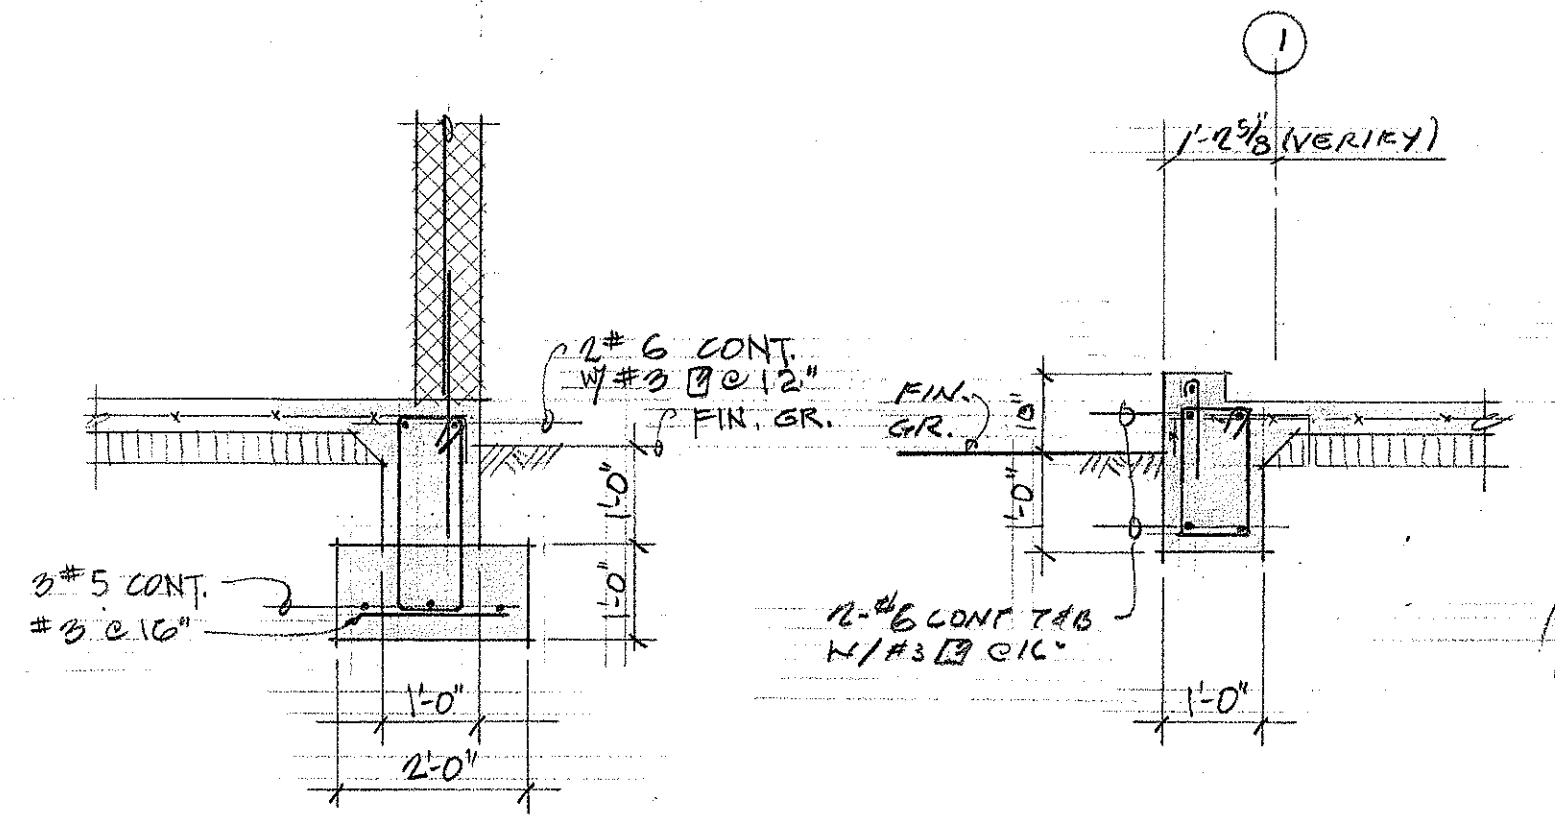

SECT. E
SCALE: $\frac{1}{2}'' = 1'-0''$

SECT. F
SCALE: $\frac{1}{2}'' = 1'-0''$

WAREHOUSE


STATE OF HAWAII
DEPARTMENT OF TRANSPORTATION
HIGHWAYS DIVISION

OAHU DISTRICT BASEYARD FACILITIES
SHAFTER PLATS INDUSTRIAL DEVELOPMENT
AT MOANALUA, HONOLULU, OAHU, HAWAII

FOUNDATION PLAN & DETAILS
CEIL'G. FRAMING PLAN & DETAILS

HERBERT Y. MATSUMURA ARCHITECT A.I.A.
871 KAPOLANI BLVD. HONOLULU, HAWAII


SHEET No. 5-7 OF 42 SHEETS

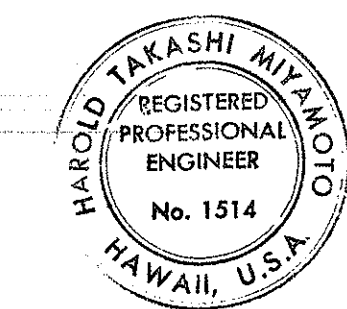


THIS WORK WAS PREPARED BY ME
OR UNDER MY SUPERVISION

ORIGINAL PLAN	DATE
SURVEY PLOTTED BY	
DRAWN BY	
TRACED BY	
DESIGNED BY	
CHECKED BY	
NOTE BOOK	
No.	


FED. ROAD DIST. NO.	STATE	FED. AID PROJ. NO.	FISCAL YEAR	SHEET NO.	TOTAL SHEETS
HAWAII	HAW.				

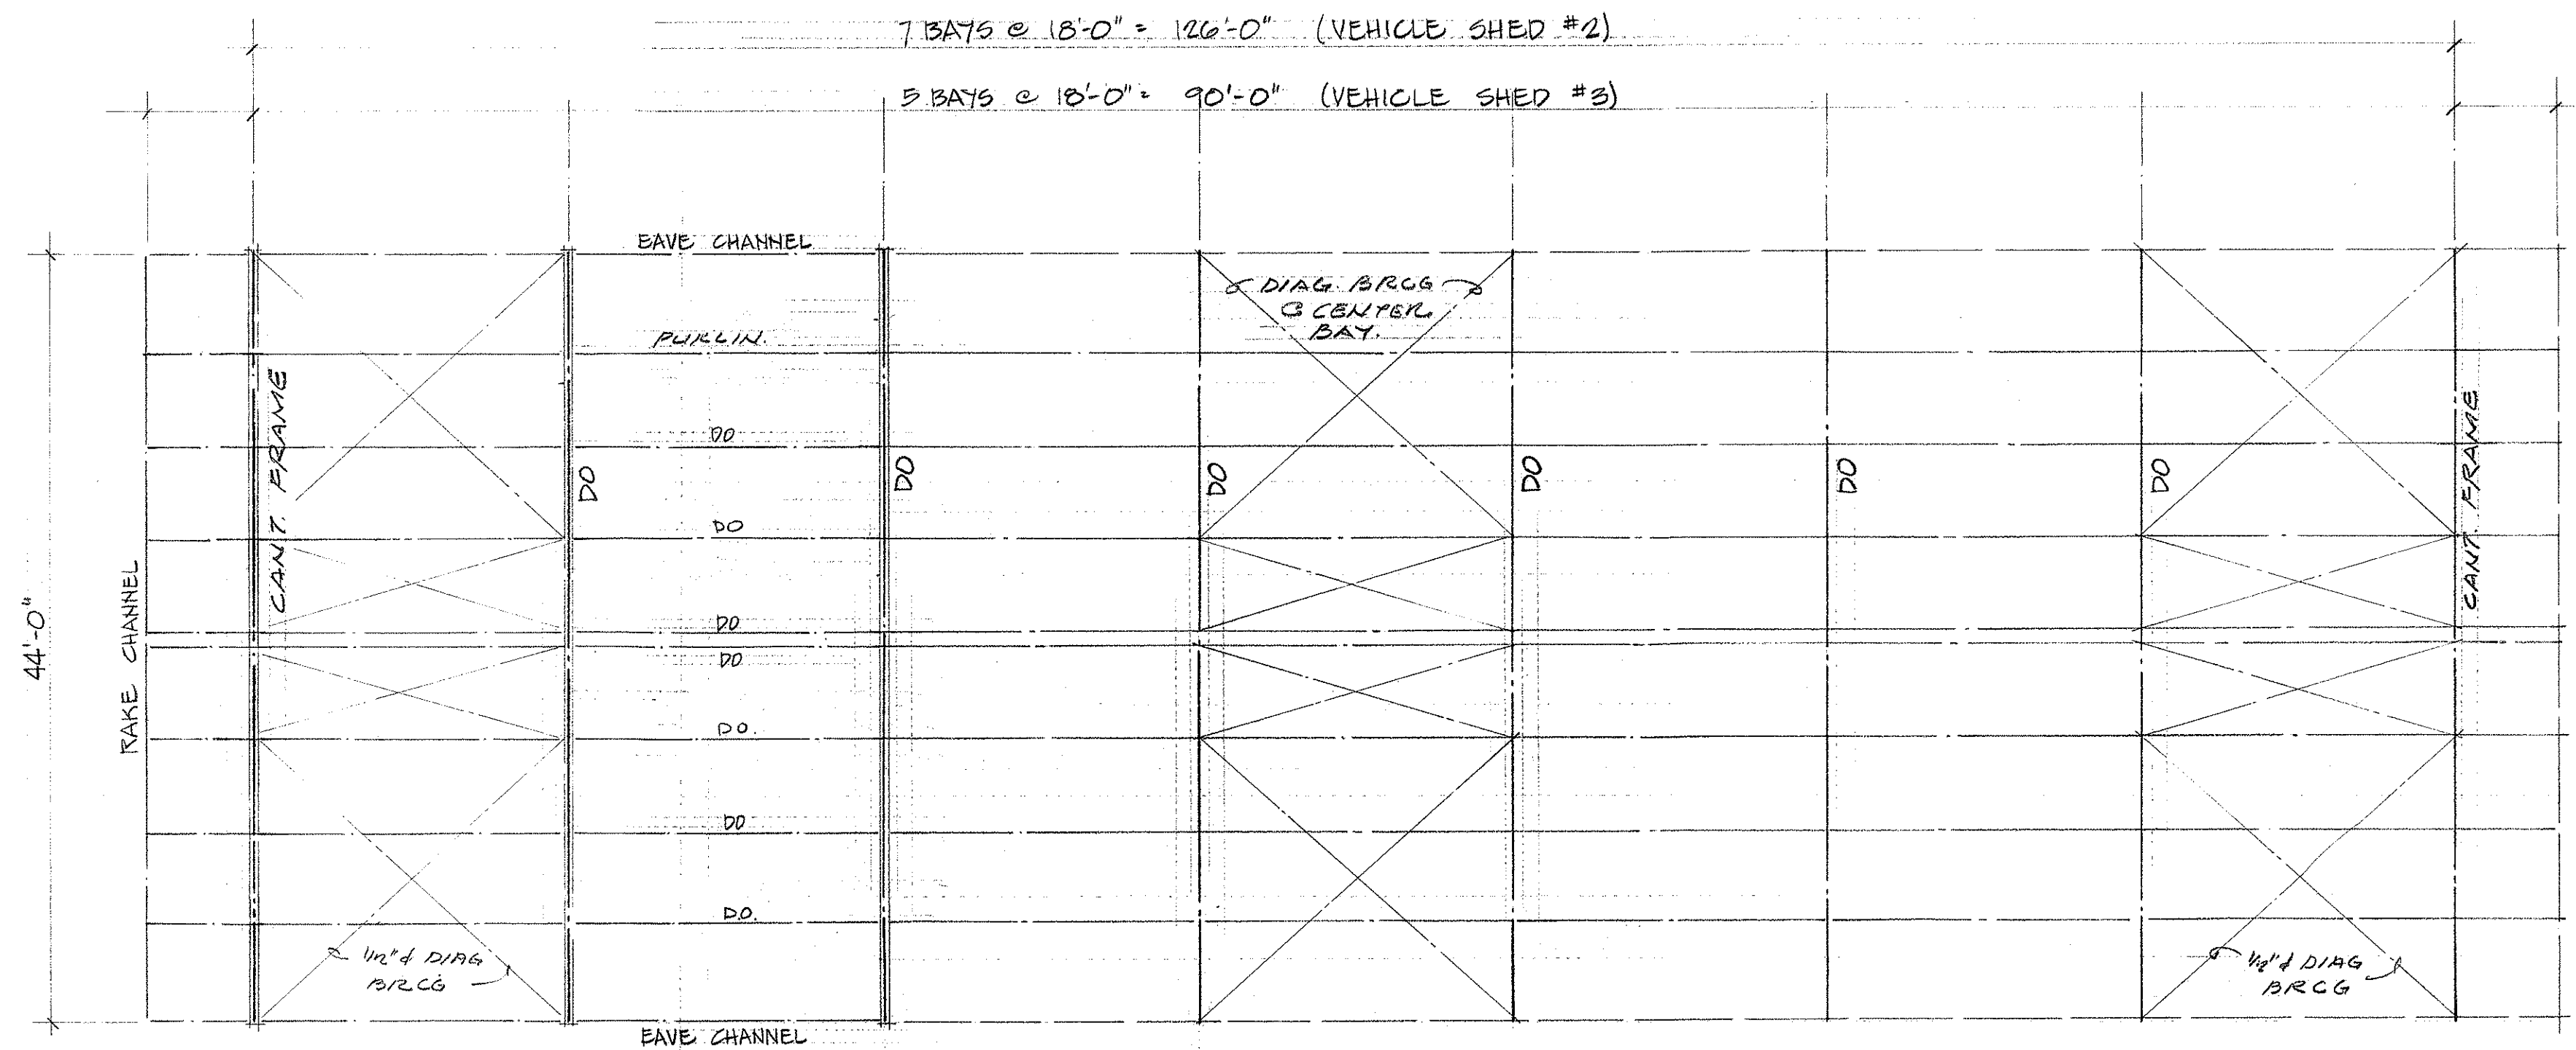


ROOF FRAMING PLAN - VEHICLE SHED #2 & #3
SCALE: $\frac{1}{8}" = 1'-0"$

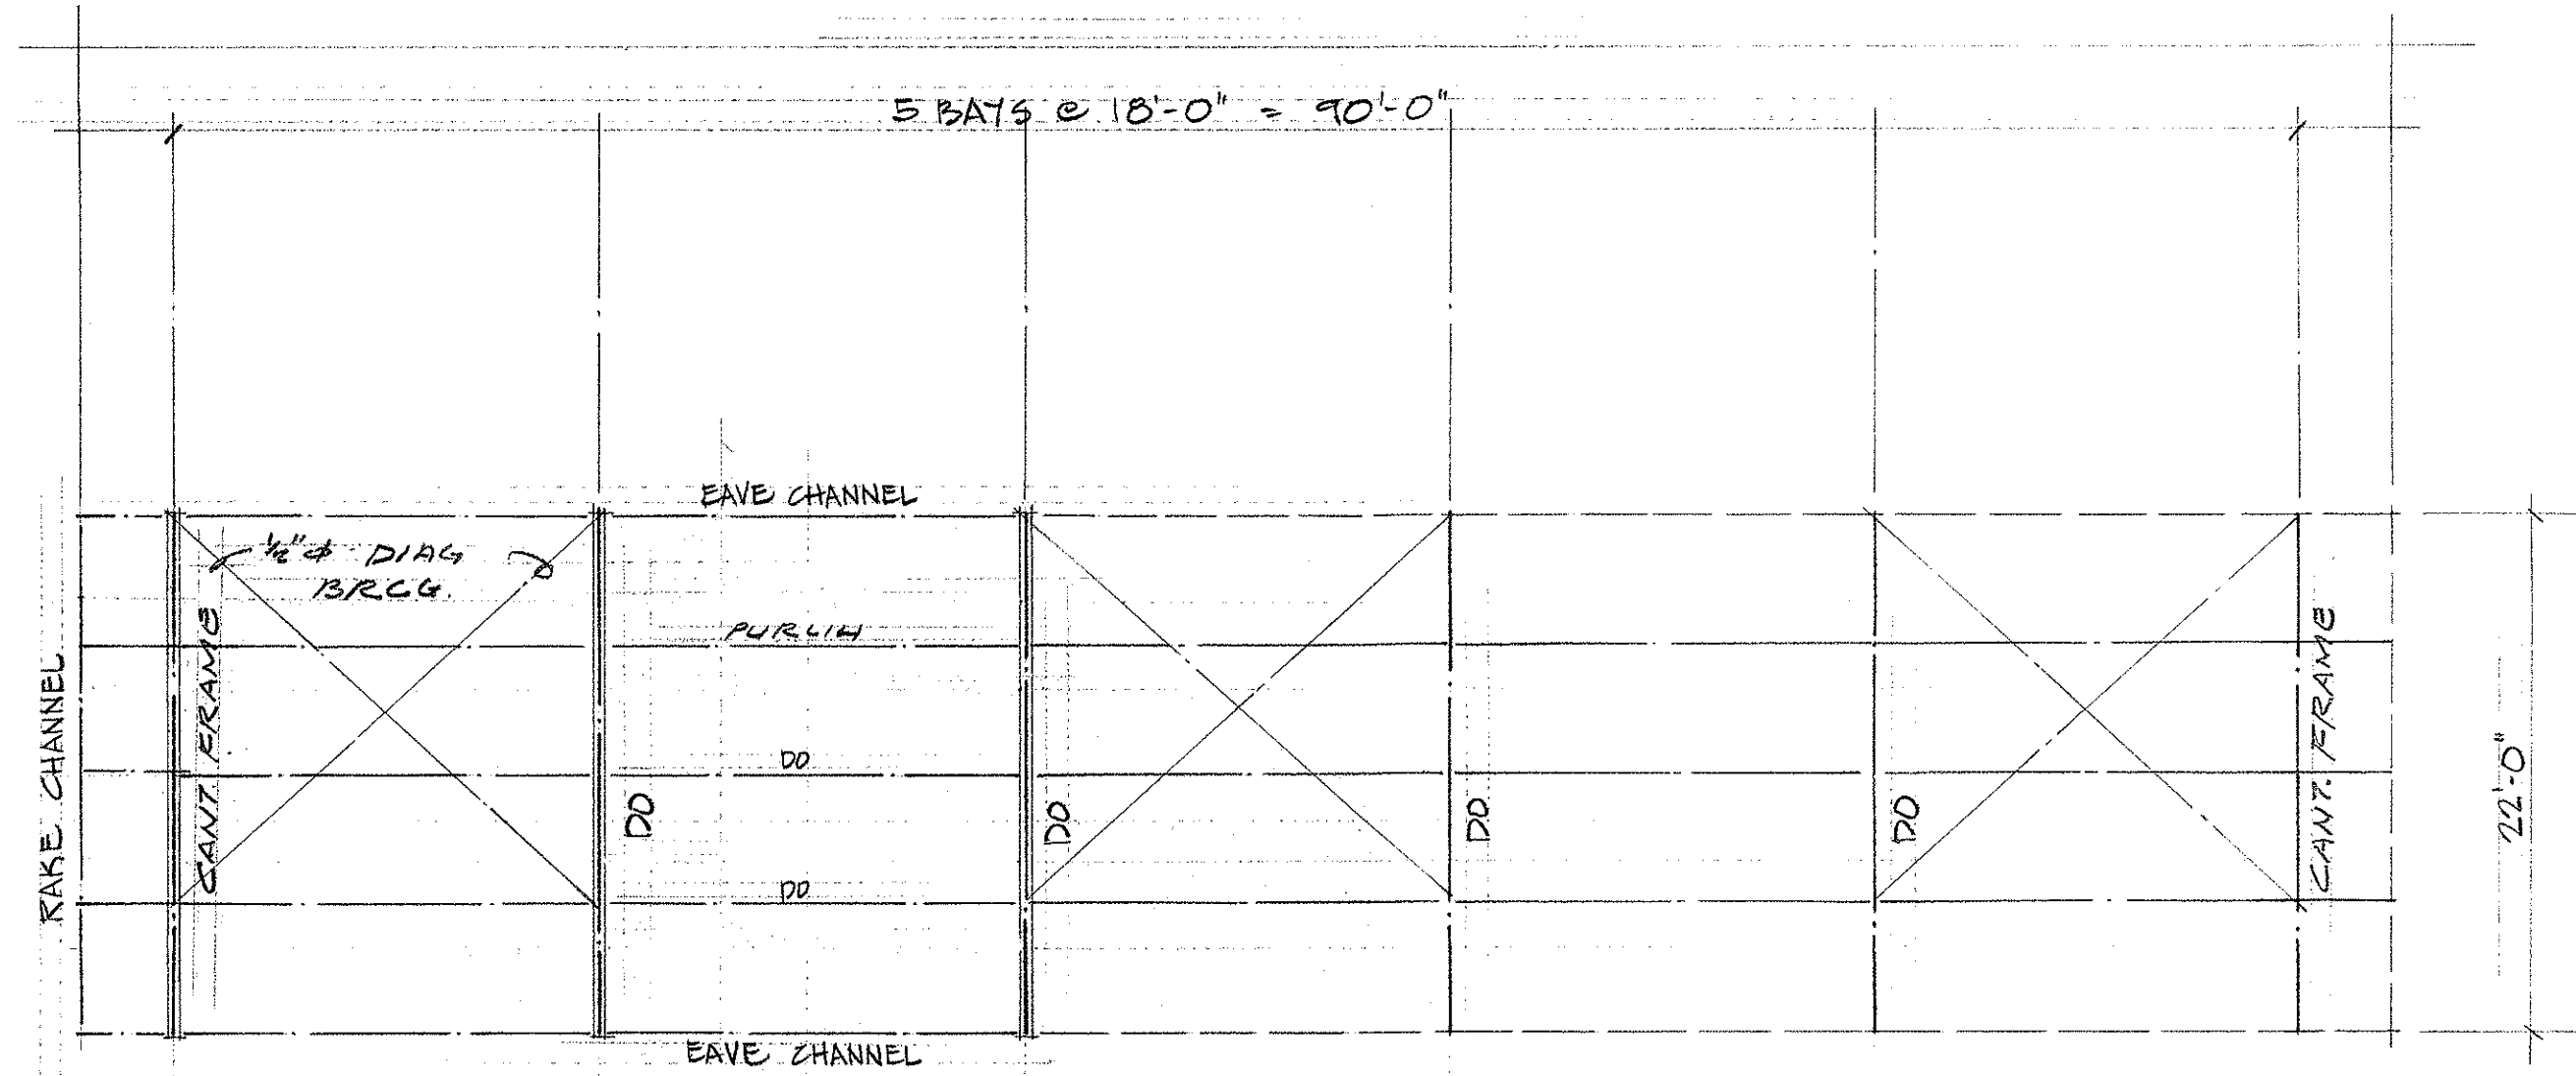

ROOF FRAMING PLAN - VEHICLE SHED #1
SCALE: $\frac{1}{8}" = 1'-0"$

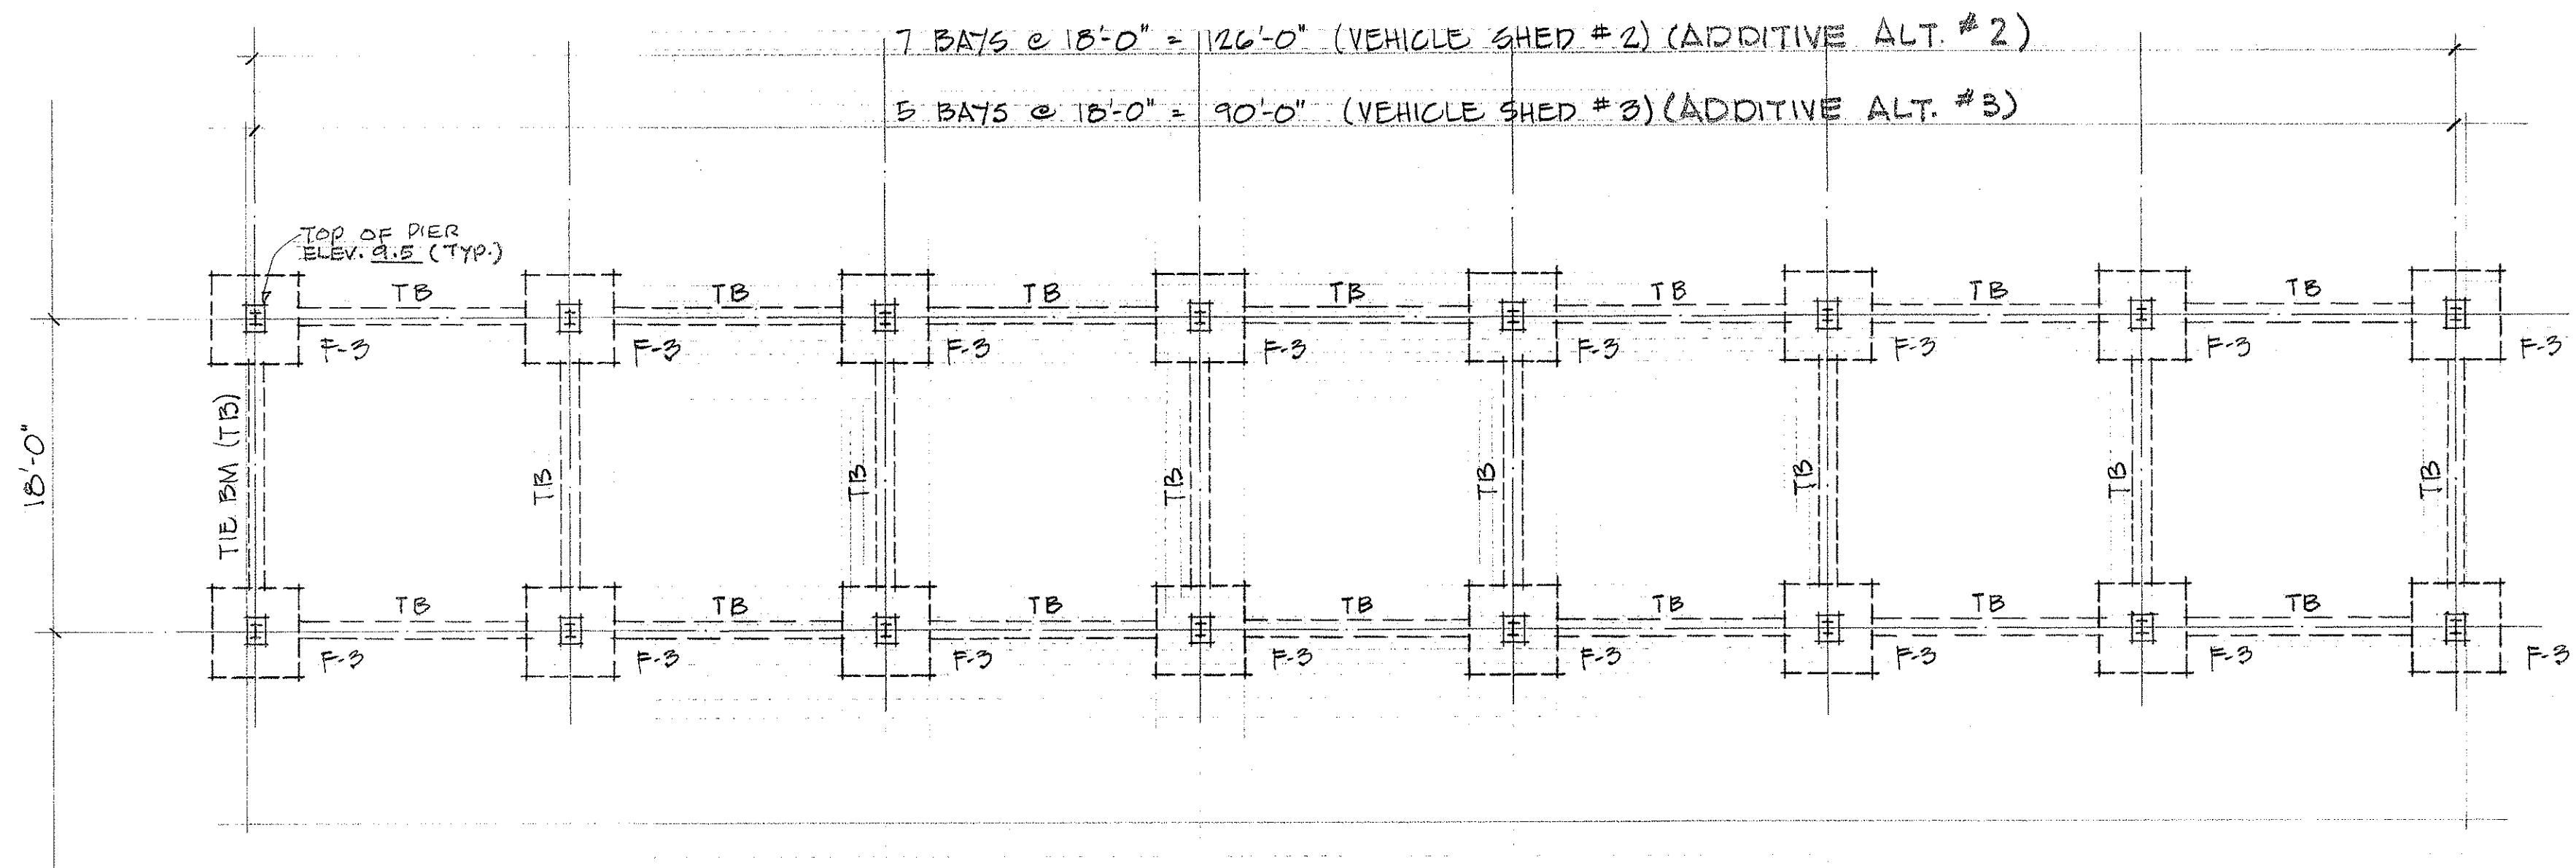


FOUNDATION PLAN - VEHICLE SHED #2 & #3
SCALE: $\frac{1}{8}" = 1'-0"$

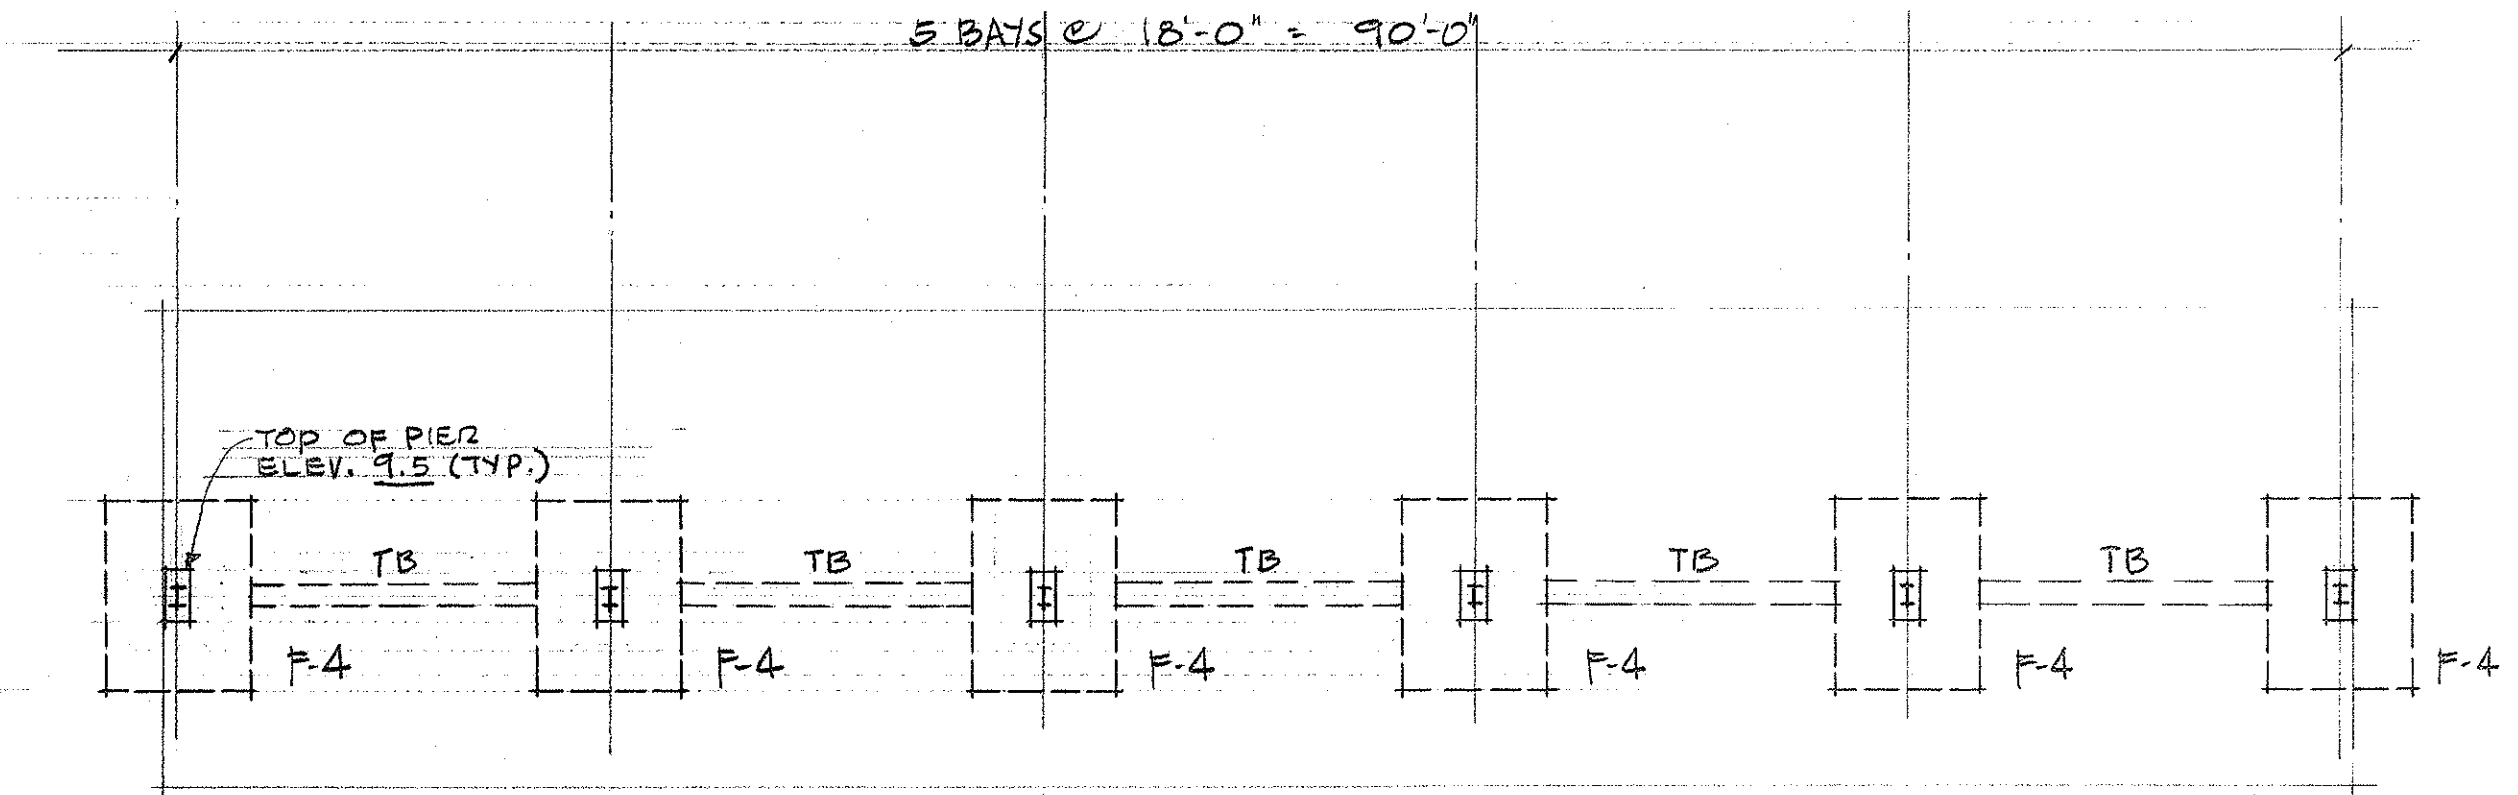

FOUNDATION PLAN - VEHICLE SHED #1
SCALE: $\frac{1}{8}" = 1'-0"$ (ADDITIVE ALT. #1)

VEHICLE SHED

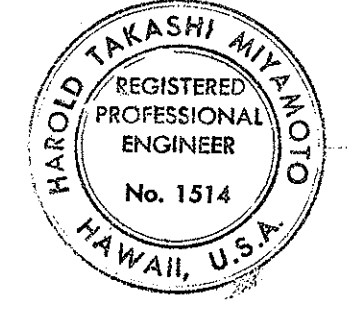


THIS WORK WAS PREPARED BY ME OR UNDER MY SUPERVISION


STATE OF HAWAII DEPARTMENT OF TRANSPORTATION HIGHWAYS DIVISION	
OAHU DISTRICT BASEYARD FACILITIES SHAFTER PLATS INDUSTRIAL DEVELOPMENT AT MOANALUA, HONOLULU, OAHU, HAWAII	
FOUNDATION & ROOF FRAMING PLANS	
HERBERT Y. MATSUMURA 871 KAPIOLANI BLVD.	ARCHITECT A.I.A. HONOLULU, HAWAII

ORIGINAL PLAN	DATE
SURVEY PLATTED BY	
DRAWN BY	
DESIGNED BY	
CHECKED BY	
NOTE BOOK	
No.	


FED. ROAD DIST. NO.	STATE	FED. AID PROJ. NO.	FISCAL YEAR	SHEET NO.	TOTAL SHEETS
HAWAII	HAW.				

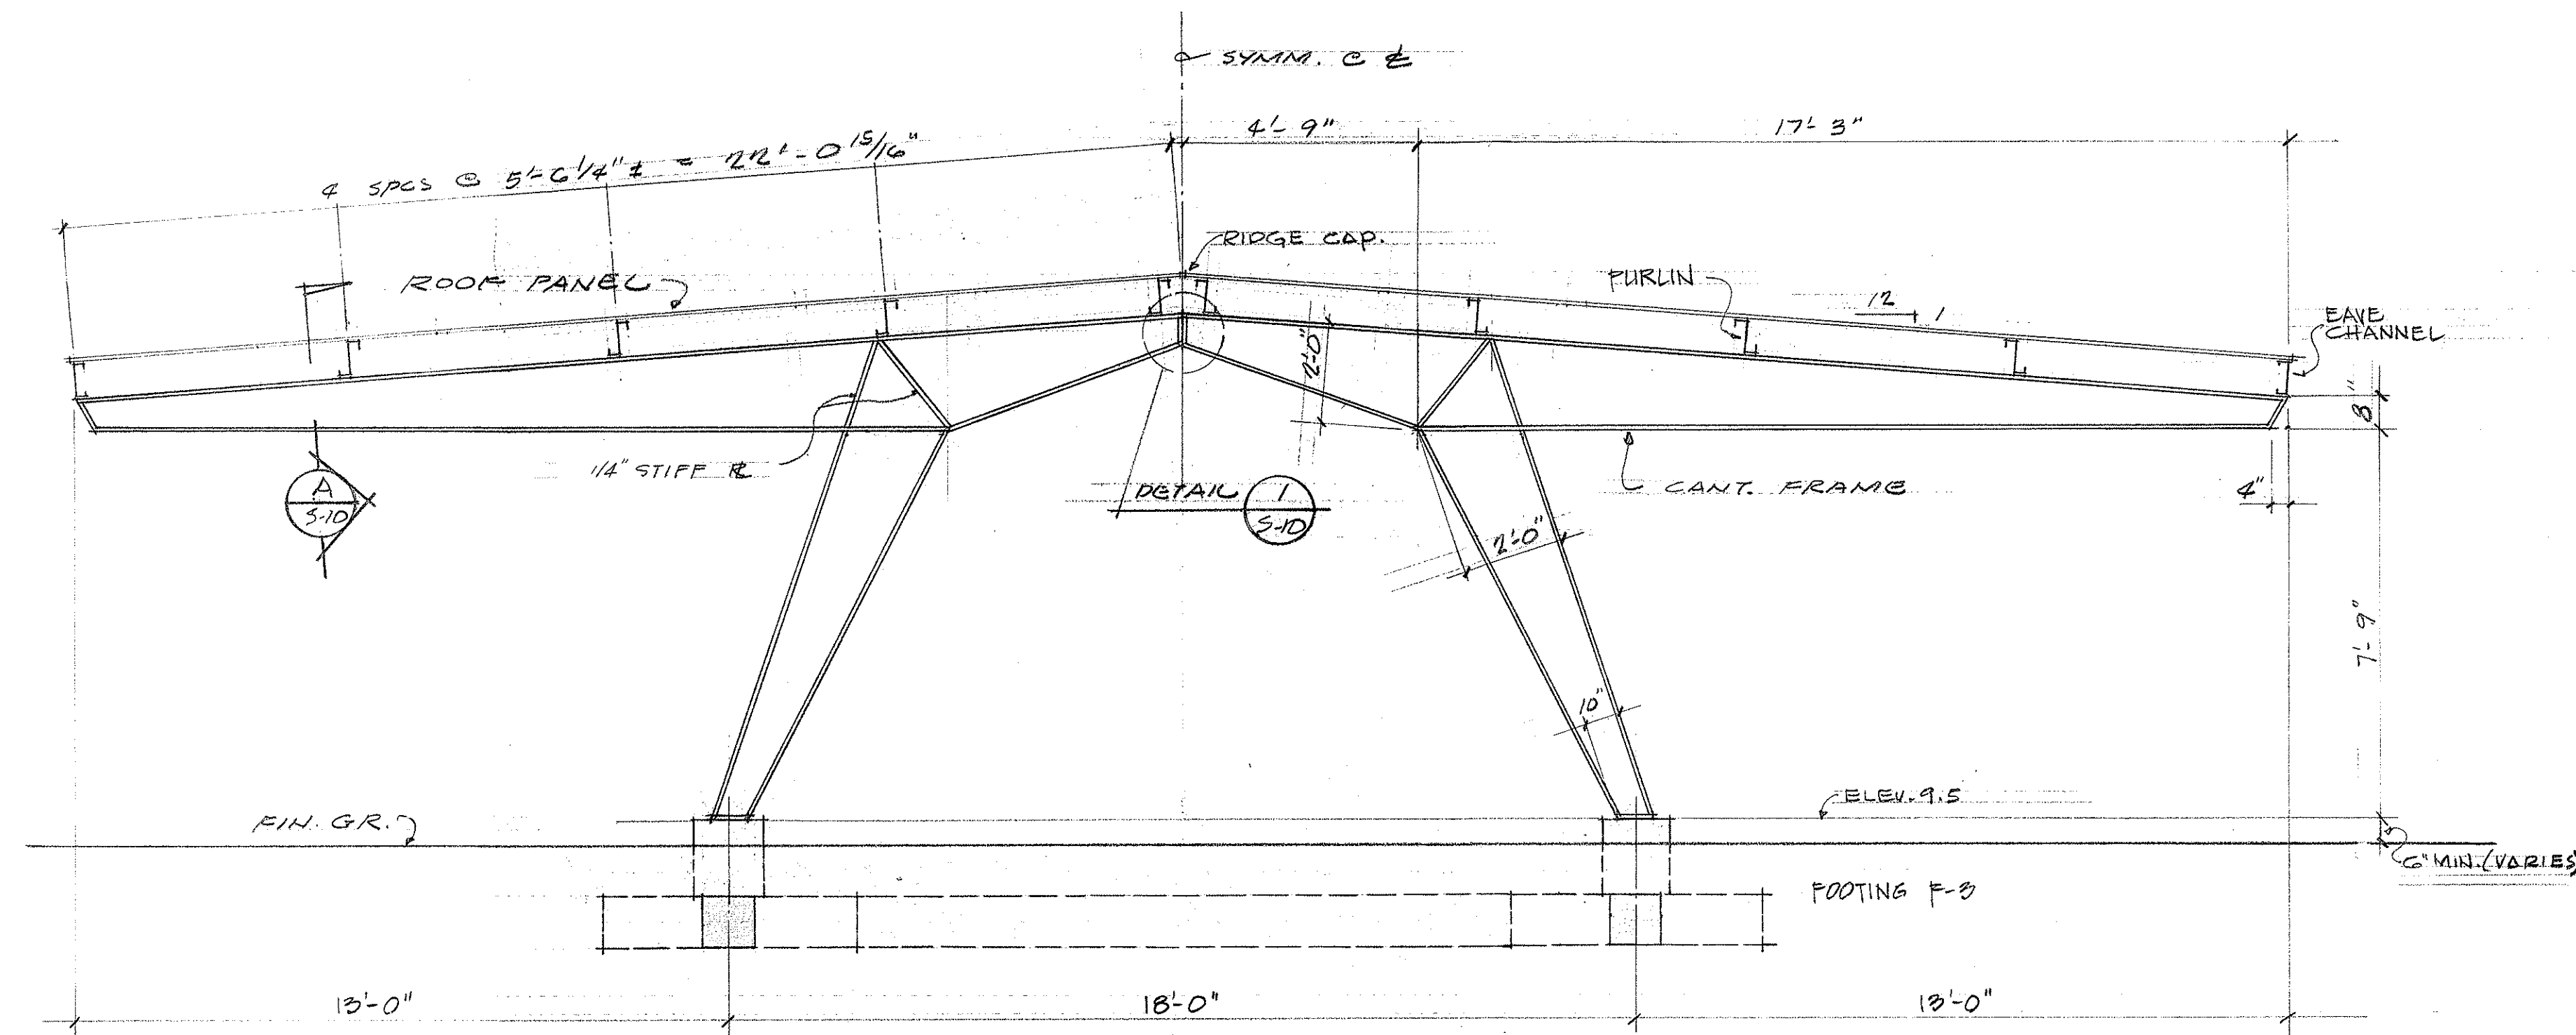


TYP. FRAME - VEHICLE SHED. #2 & #3
SCALE: $\frac{3}{8}" = 1'-0"$

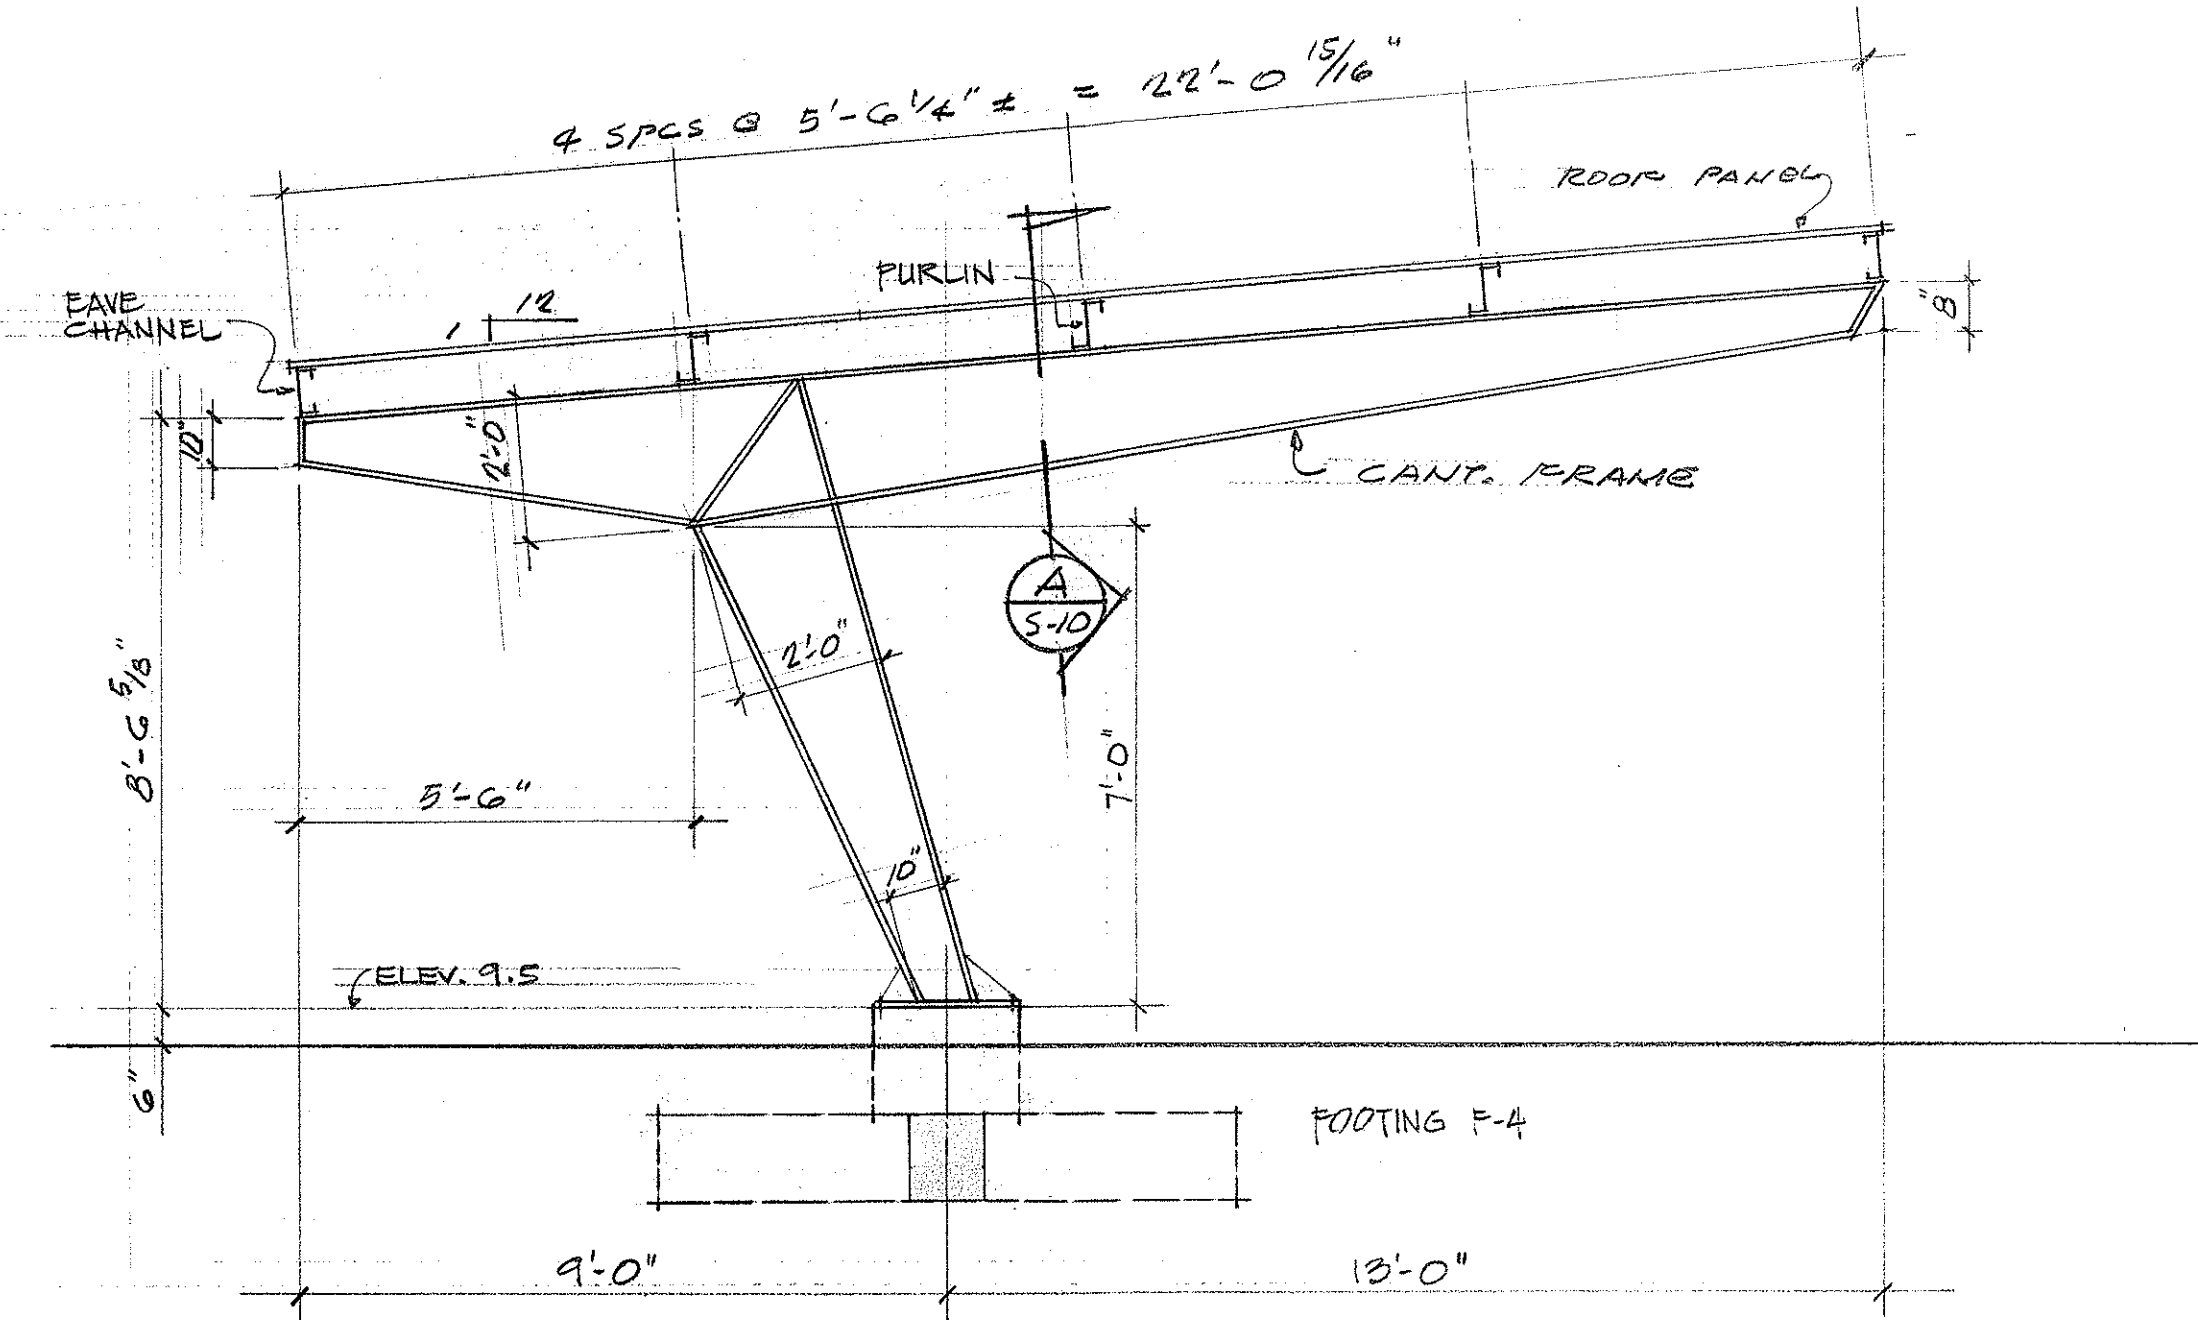


TYP. FRAME - VEHICLE SHED #1
SCALE: $\frac{3}{8}" = 1'-0"$

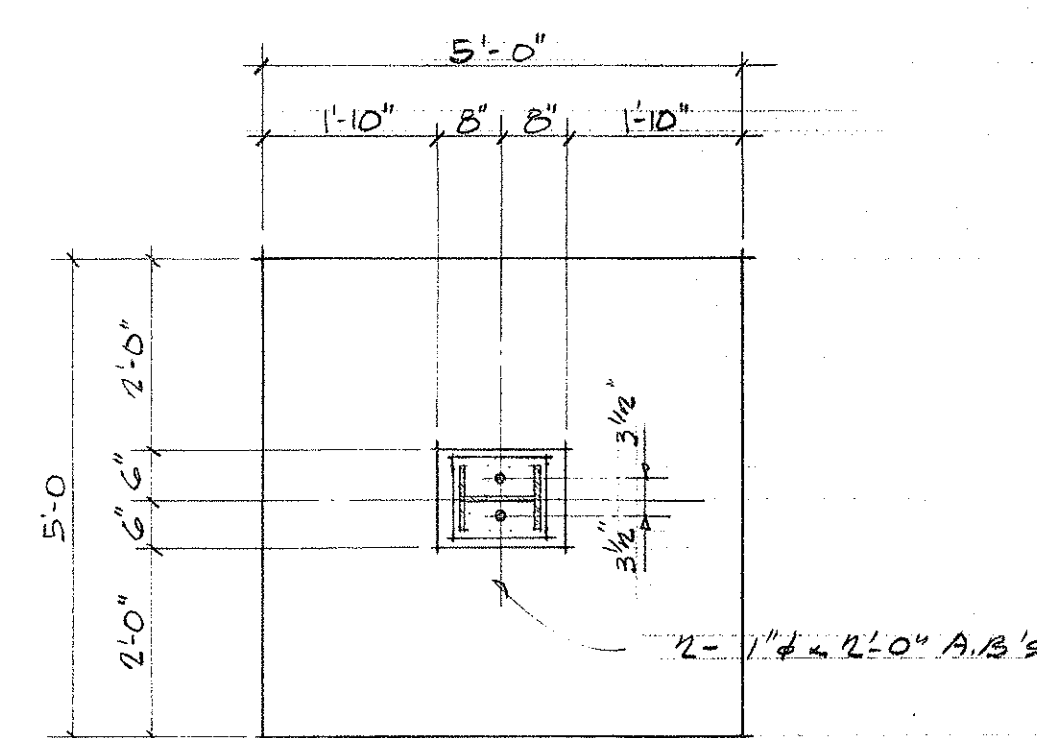


PLAN

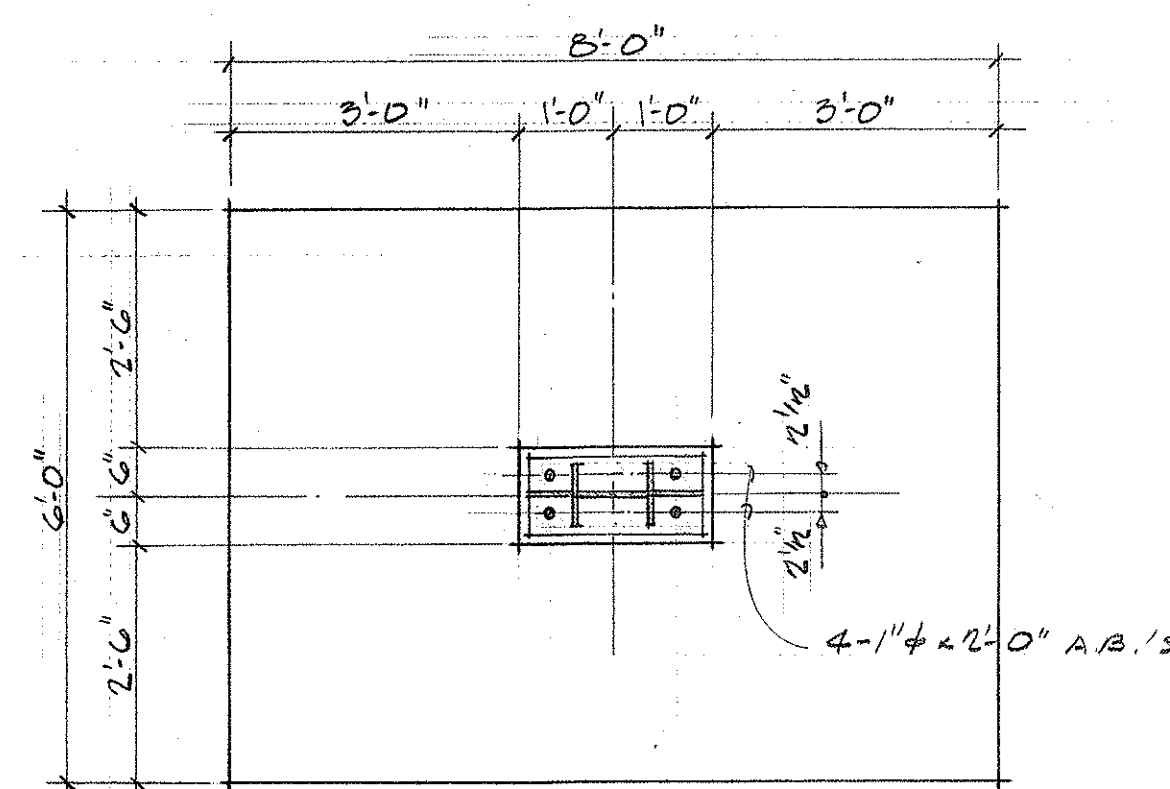


PLAN

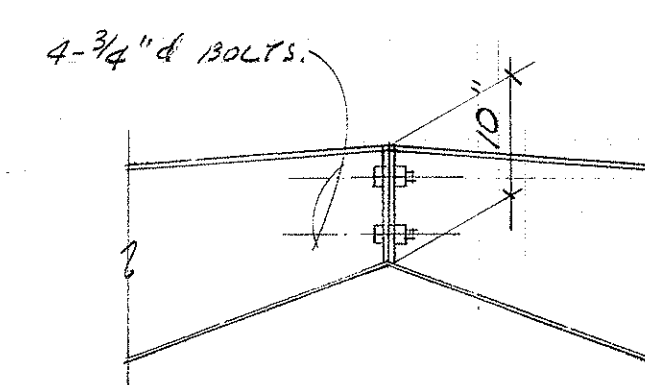


DETAIL 1
3/4" = 1'-0" 5-10

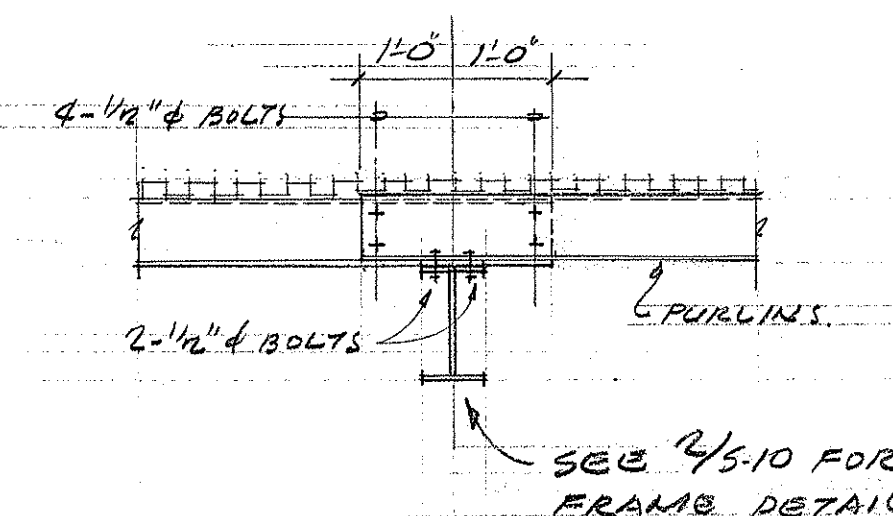


SECTION A
1/2" = 120 S-10

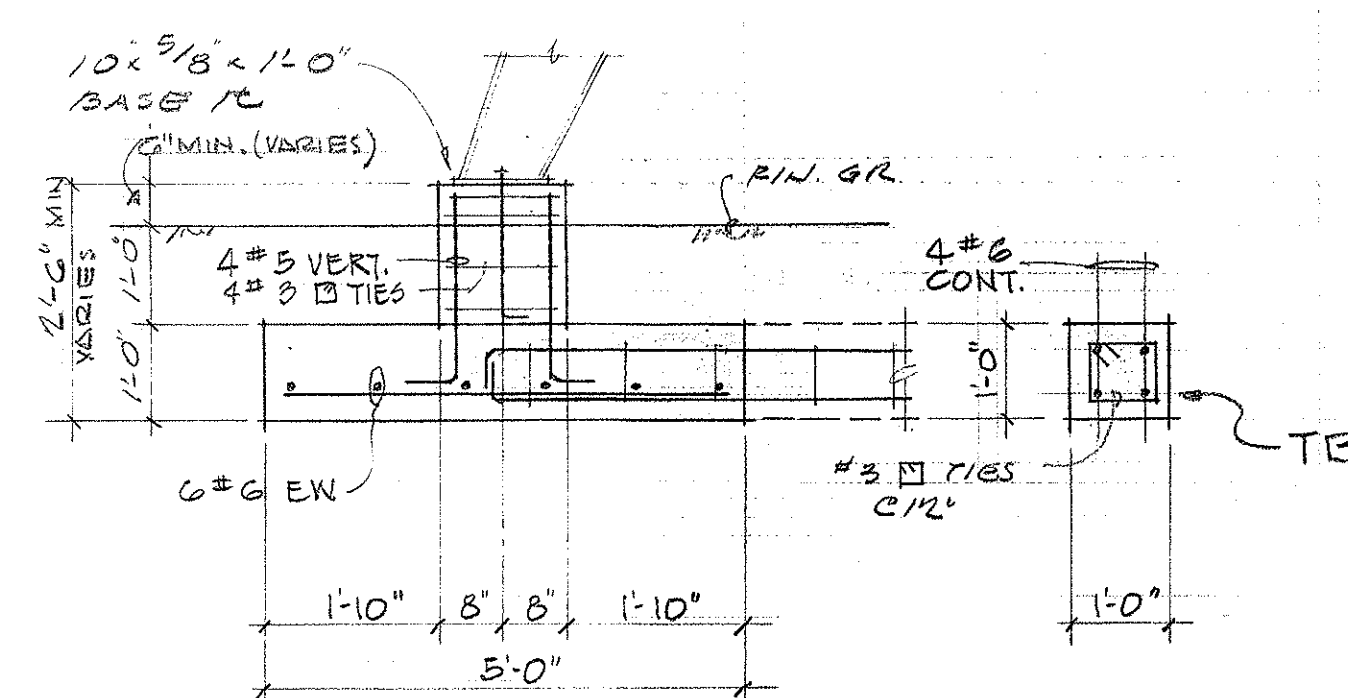

SECTION
FOOTING F-3 DET.
SCALE: $\frac{1}{2}" = 1'-0"$

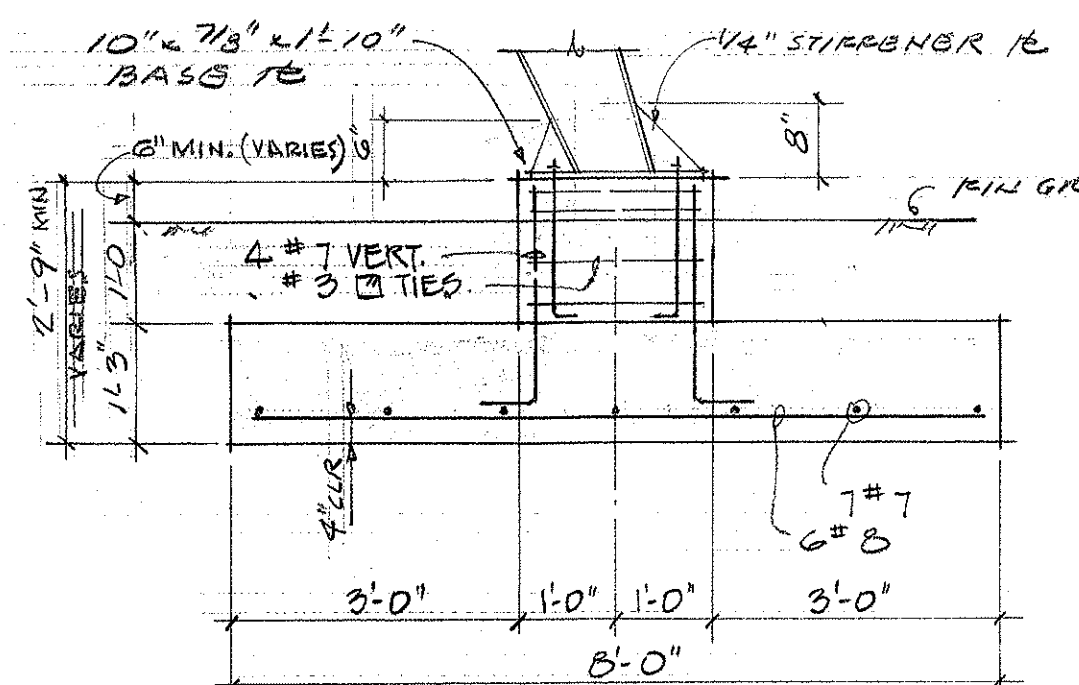


SECTION
FOOTING F-4 DET.
SCALE: $\frac{1}{2}" = 1'-0"$

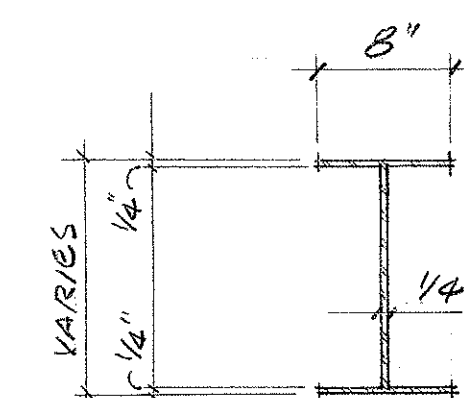

TYP. CANT. FRAME
DETAIL

DETAIL 2
1" = 1'-0" S-10

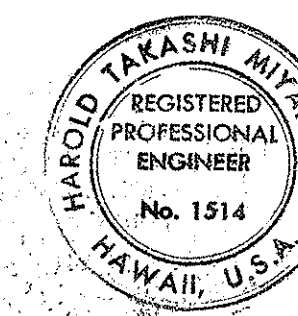

THIS WORK WAS PREPARED BY
OR UNDER MY SUPERVISION

Harold J. Pearson

VEHICLE SHED

STATE OF HAWAII
DEPARTMENT OF TRANSPORTATION
HIGHWAYS DIVISION

OAHU DISTRICT BASEYARD FACILITIES
SHAPTER FLATS INDUSTRIAL DEVELOPMENT
AT MOANALUA, HONOLULU, OAHU, HAWAII

TYP. FRAME DETAILS

HERBERT Y. MATSUMURA 871 KAPIOLANI BLVD.	ARCHITECT A.I.A. HONOLULU, HAWAII
---	--------------------------------------

SHEET No. 9-10 OF 42 SHEETS