

INDEX TO DRAWINGS	
SHEET NO	DESCRIPTIONS
1	Title Sheet
2	Typical Sections
3-4	Plan and Profile
5	Intersection Details
6	Misc. Details
7-8	Standard Details
9-11	Box Culvert Details (Sheets 5/27, 13/12, 15/1)
12	Cross Section

FED. ROAD DIST. NO.	STATE	FED. AID PROJ. NO.	FISCAL YEAR	SHEET NO.	TOTAL SHEETS
HAWAII	HAW.	DA-NR-10 C	1943	1	12

TERRITORY OF HAWAII
TERRITORIAL HIGHWAY DEPARTMENT
HONOLULU, T.H.

PLANS OF JOHN RODGERS-KEEHI LAGOON ACCESS ROAD KEEHI LAGOON SECTION

HAWAII PROJECT NO. DA-NR-10 C (1)


HONOLULU DISTRICT
ISLAND OF OAHU

CONVENTIONAL SIGNS


Existing Road	
Existing Fence	
Boundary Line	
Center Line	
Paved Approaches etc.	
Culverts	
Bridges	
Railroad	

SCALES

PLAN	1 INCH=100 FEET
PROFILE	HORIZ. 1 INCH=100 FEET VERT. 1 INCH=10 FEET
CROSS SECTIONS	HORIZ. 1 INCH=10 FEET VERT. 1 INCH=10 FEET

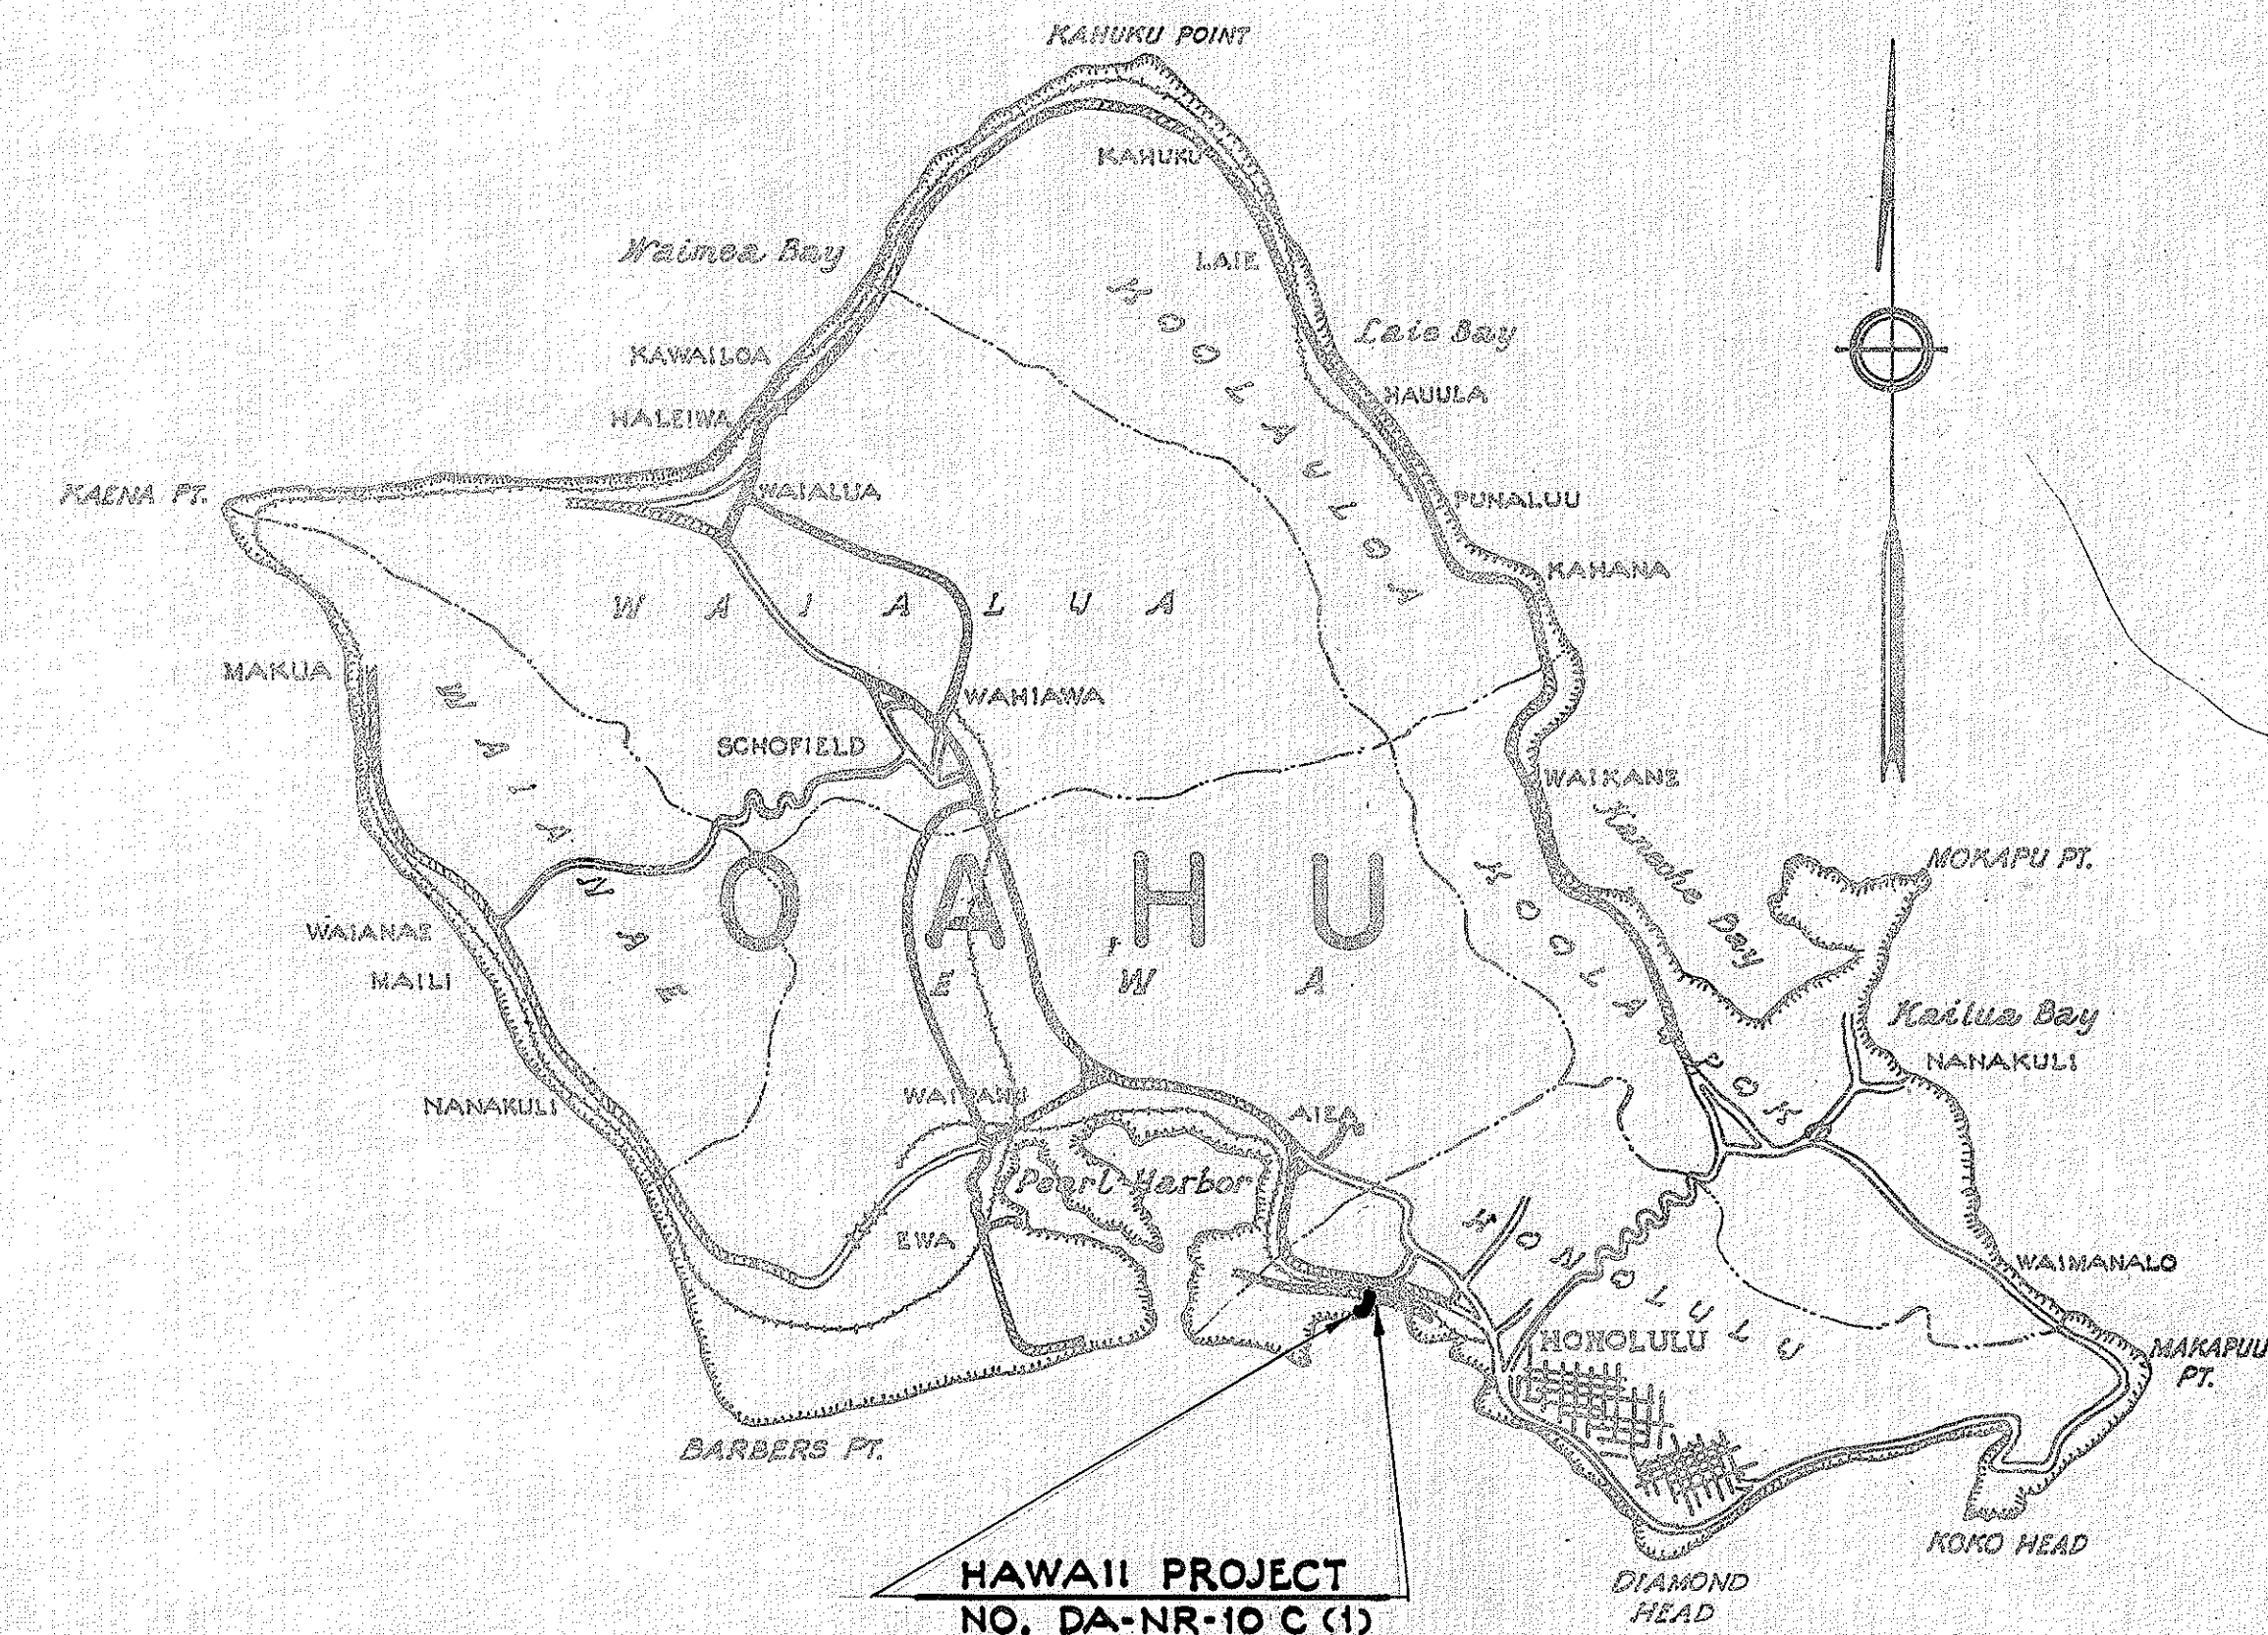

Federal Aid Projects previously constructed or under construction

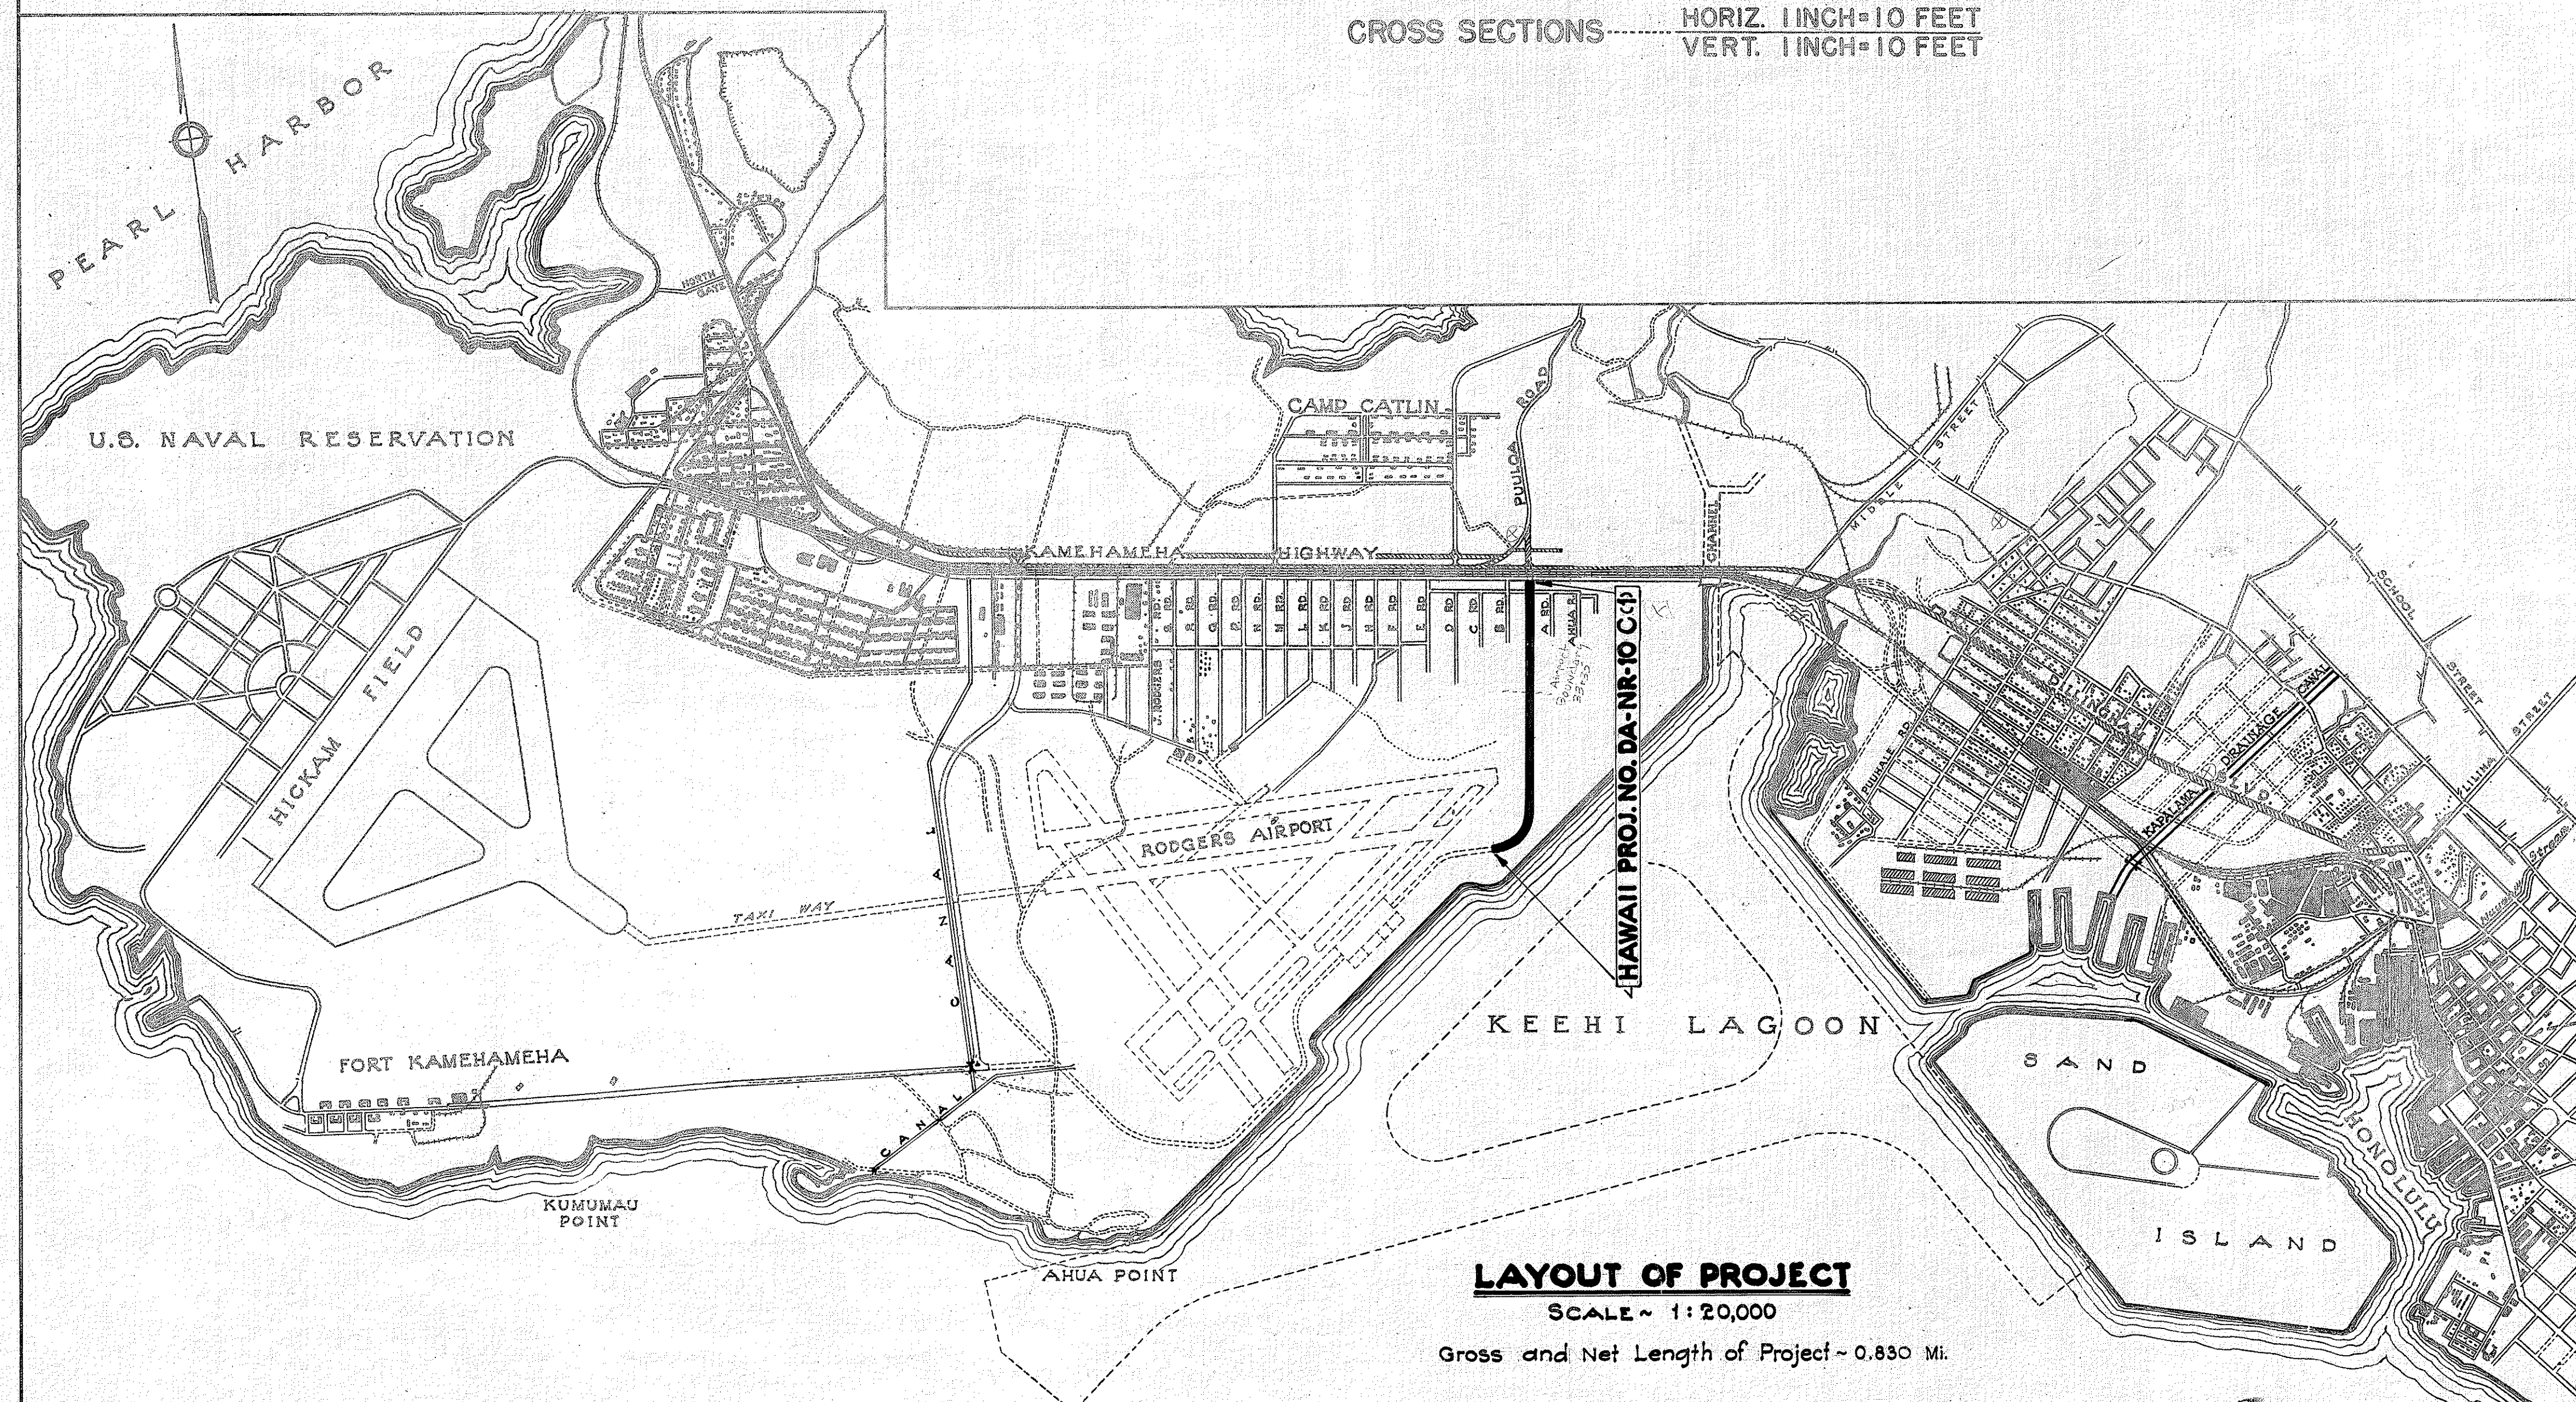

LAYOUT OF PROJECT

SCALE ~ 1:20,000

Gross and Net Length of Project ~ 0.830 Mi.

SURVEY PLOTTED BY	DATE
DESIGNED BY	
DRAWN BY	
NOTED BY	
CHECKED BY	
ORIGINAL PLAN	
NOTE BOOK	
NO.	

RECOMMENDED FOR APPROVAL

DISTRICT ENGINEER
PUBLIC ROADS ADMINISTRATION
FEDERAL WORKS AGENCY


RECOMMENDED FOR APPROVAL

CHIEF WESTERN REGION
PUBLIC ROADS ADMINISTRATION
FEDERAL WORKS AGENCY

APPROVED

COMMISSIONER
PUBLIC ROADS ADMINISTRATION
FEDERAL WORKS AGENCY

APPROVED

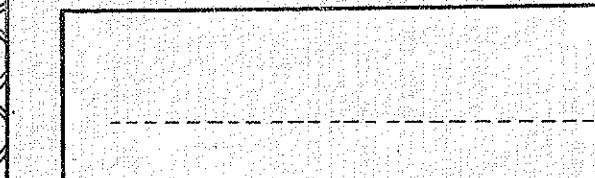

APPROVED

B.F. Rusk
TERRITORIAL HIGHWAY ENGINEER
DATE 1/2-23-43

PART OF 5118. 5132.1