

INDEX TO DRAWINGS	
SHEET NO.	DESCRIPTION
1	TITLE SHEET
2	PLAN AND PROFILE
3	PLAN AND PROFILE
4	DRIVEWAY PROFILES
5	DRIVEWAY PROFILES
6	SPECIAL DETAILS

STATE OF HAWAII
DEPARTMENT OF TRANSPORTATION
HIGHWAYS DIVISION
HONOLULU, HAWAII


PLANS FOR
CONSTRUCTION OF

MISCELLANEOUS
DRAINAGE IMPROVEMENTS
ON OAHU

UNIT V
MOKAPU ROAD
AIKAHI LOOP TO NUNU ST.
PROJECT NO. 630A-01-67

DISTRICT OF KOOLAUPOKO
ISLAND OF OAHU

FED. ROAD DIST. NO.	STATE	FED. AID PROJ. NO.	FISCAL YEAR	SHEET NO.	TOTAL SHEETS
HAWAII	HAW.				

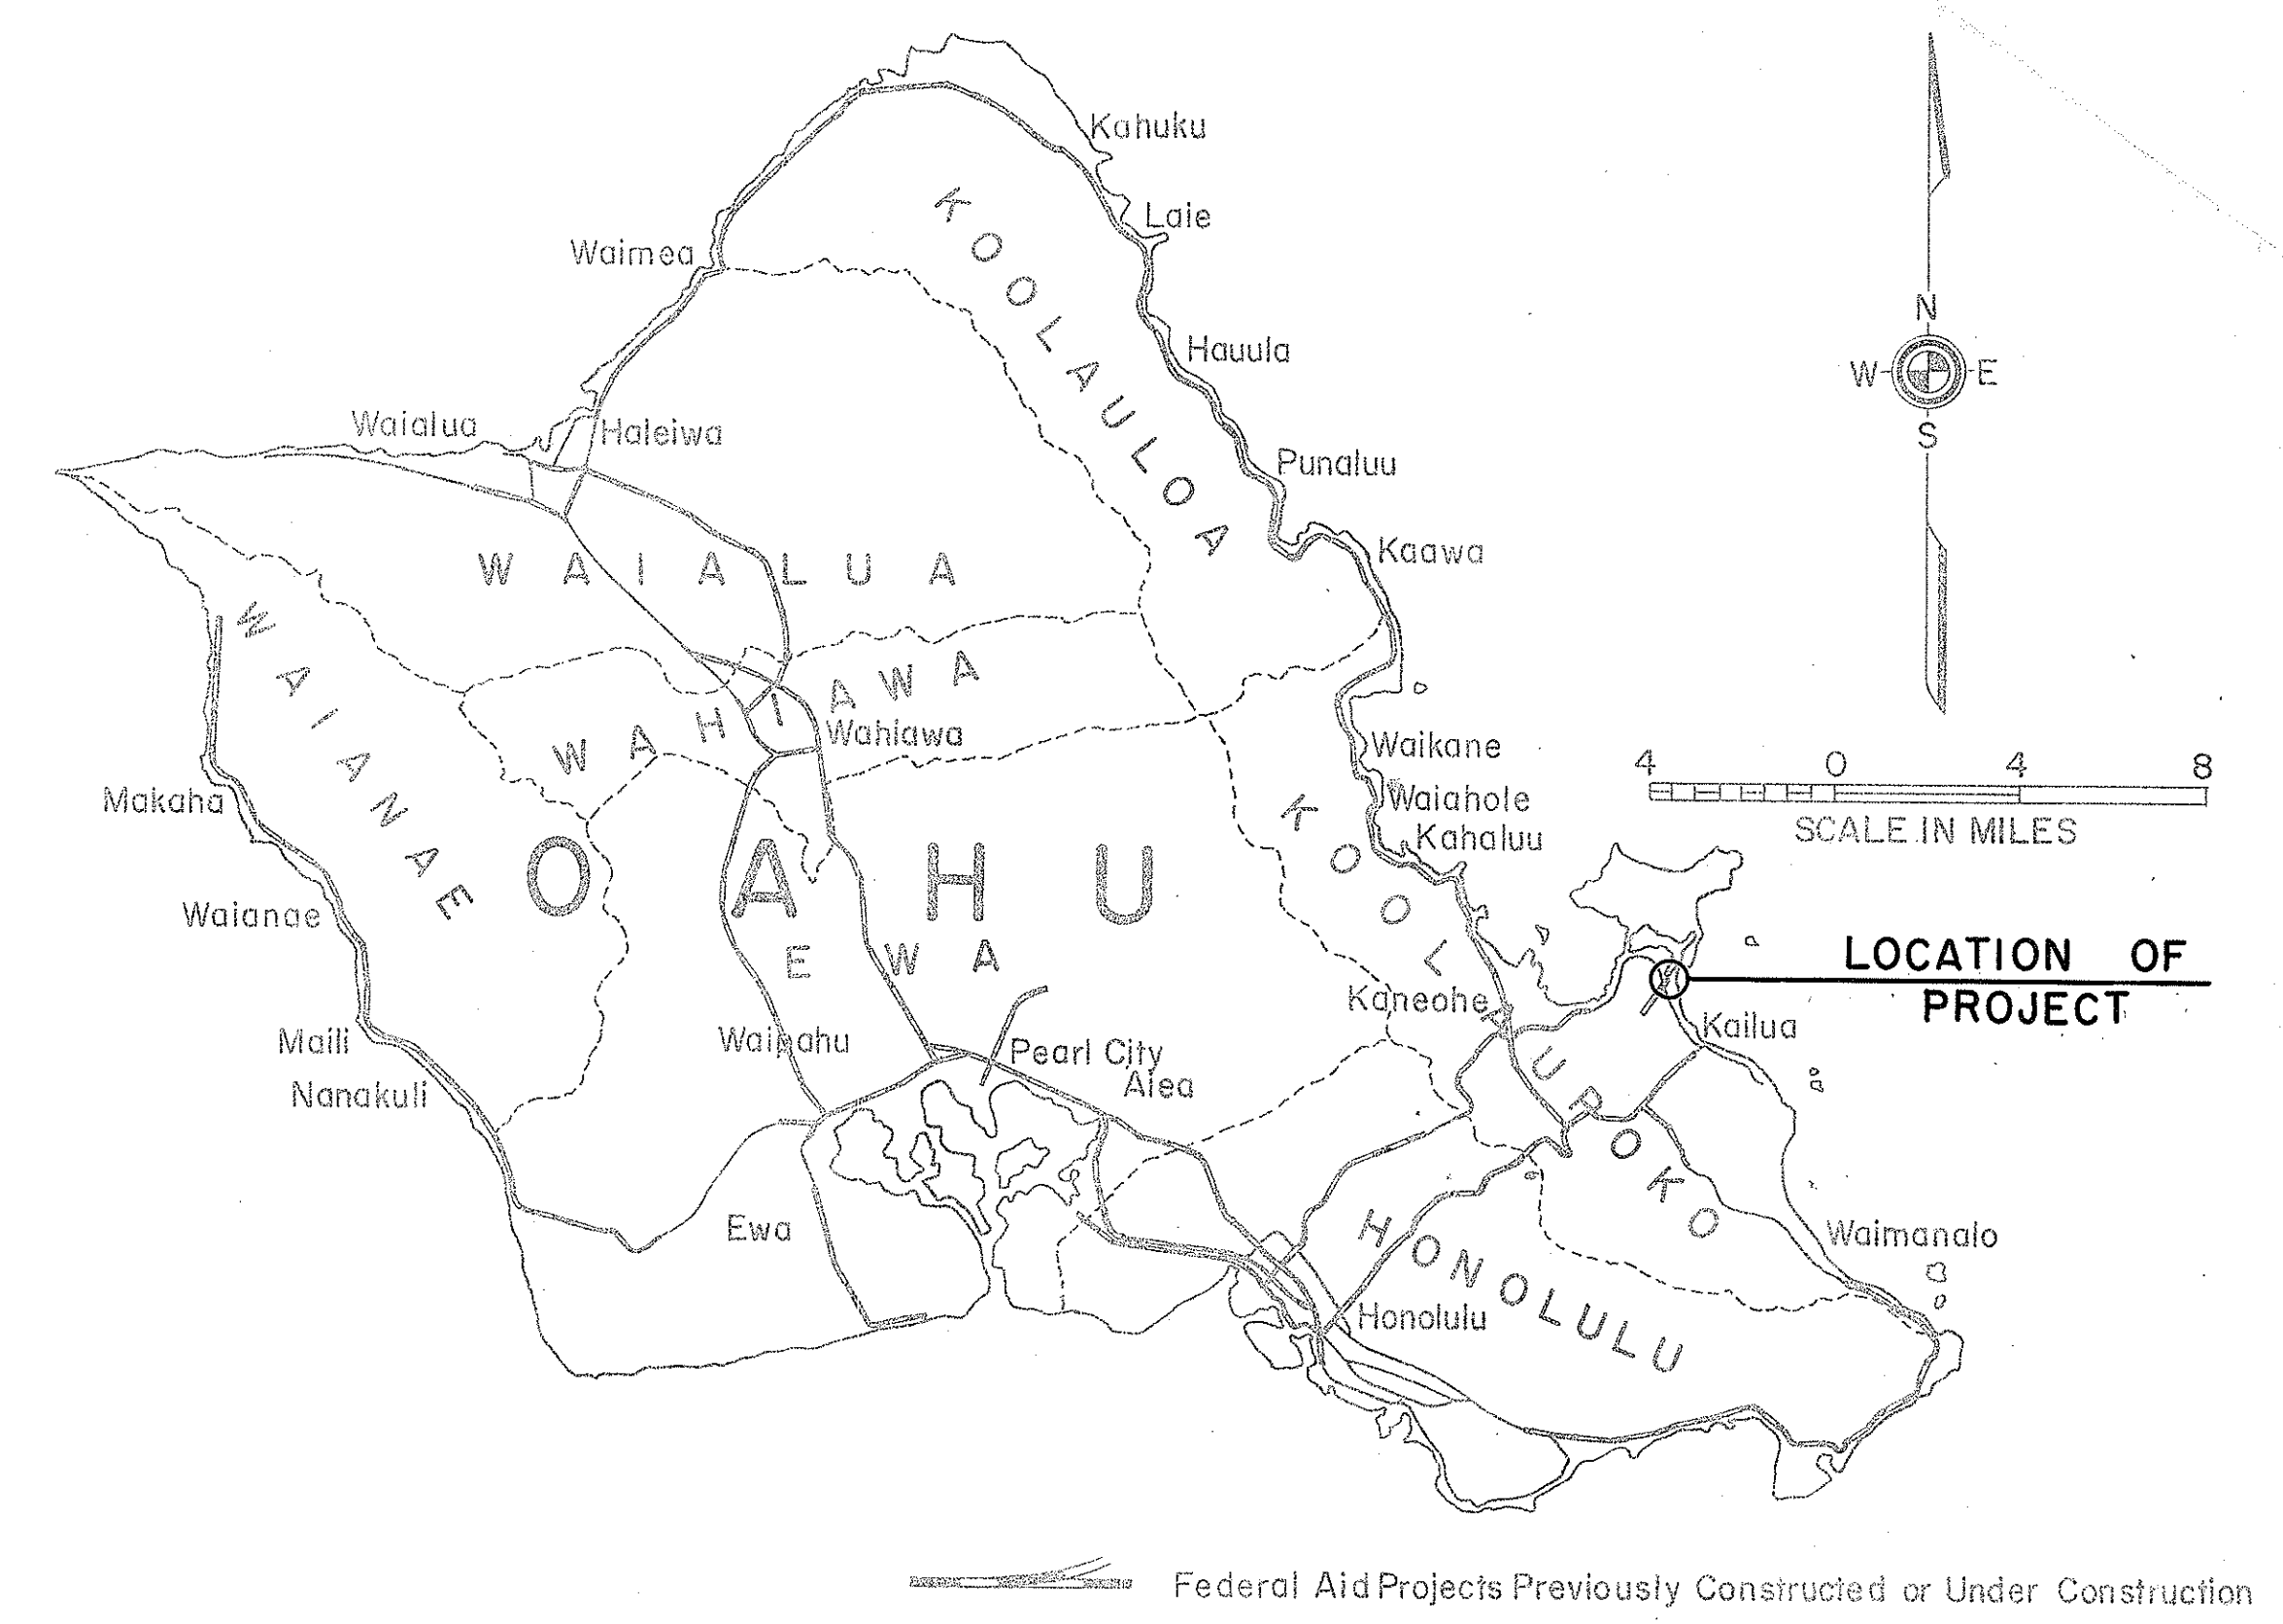

DEPARTMENT OF TRANSPORTATION
STATE OF HAWAII
APPROVED: *John M. Lee*
DATE: 12-20-66