

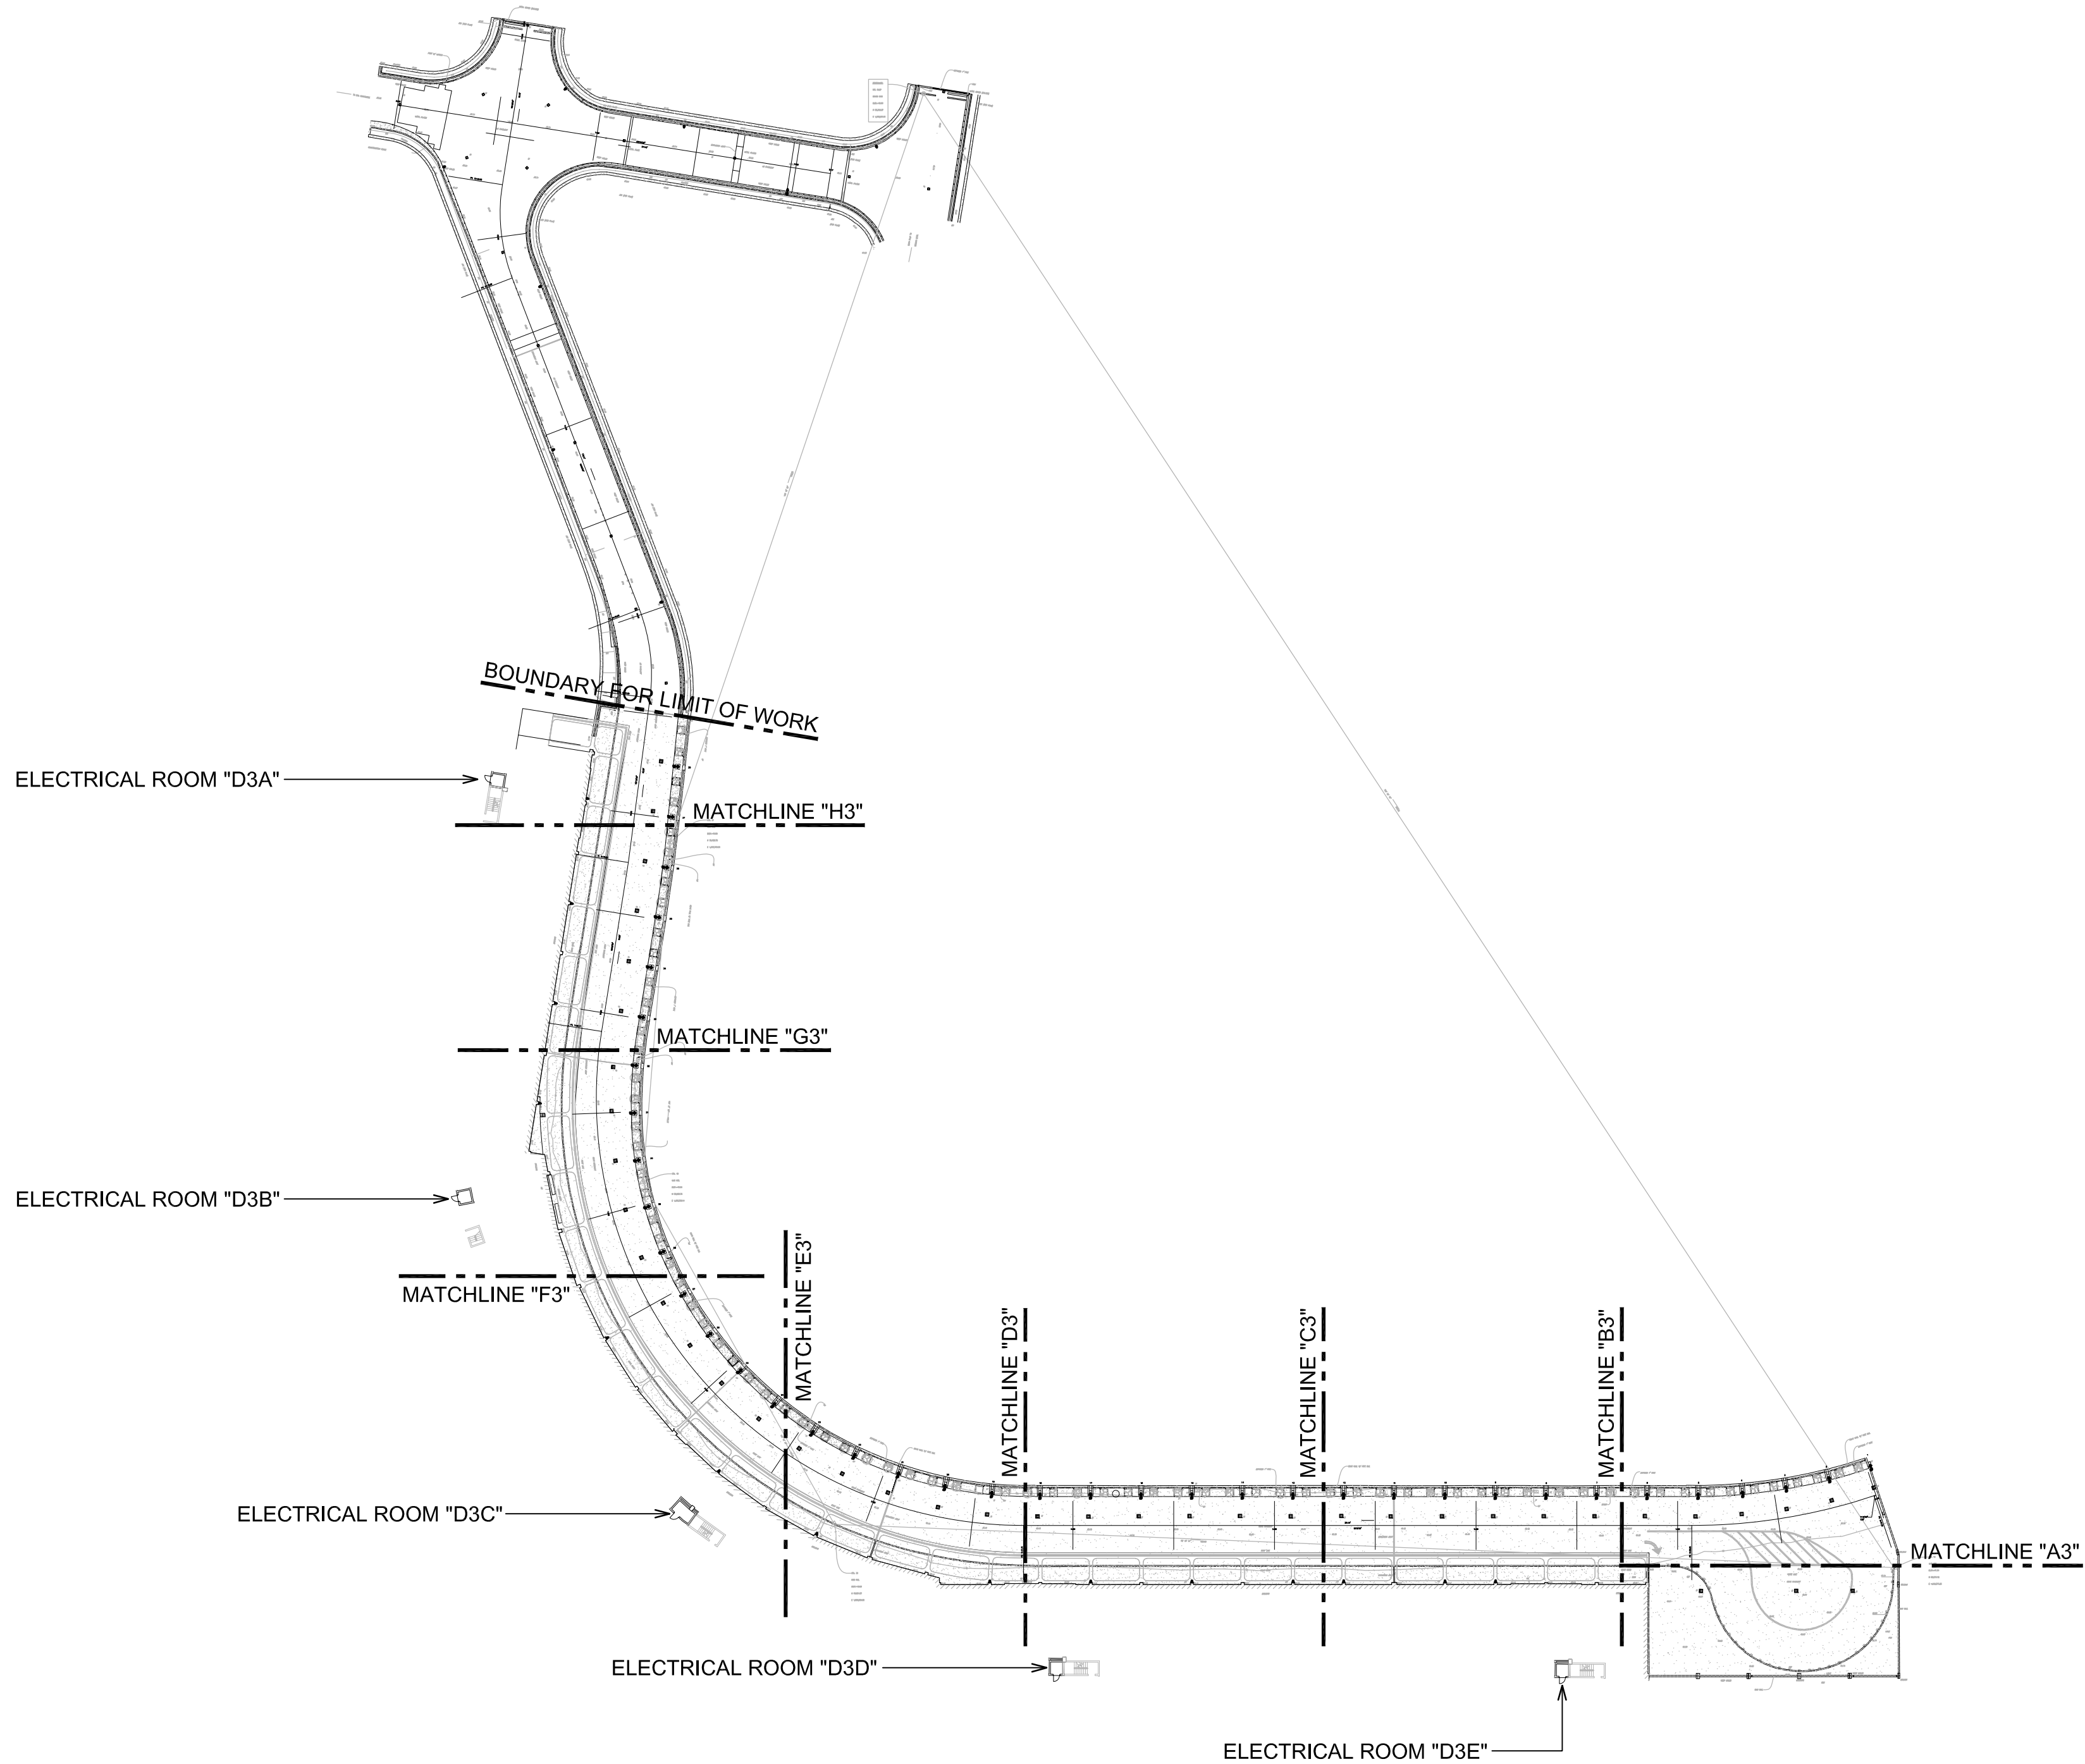


Z:\ACAD\PROJECTS\221023\DH_3RD_LEVEL\E-D-300_221023_DH_3RD_SITE_PLAN_9/8/2022_1:57PM_MPetner

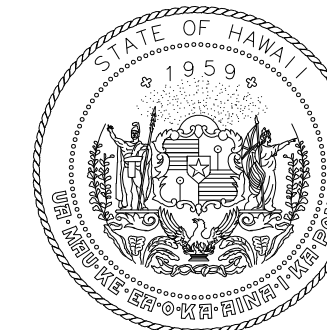


1
E-D-300

DH THIRD FLOOR SITE PLAN
SCALE: 1"=60'

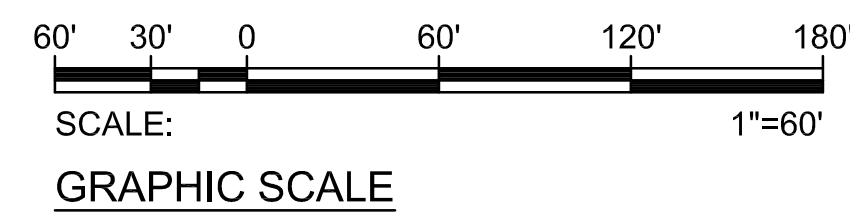

Airports Division
DEPARTMENT OF TRANSPORTATION
STATE OF HAWAII

RONALD N. S. HO & ASSOC., INC.
Electrical Engineers

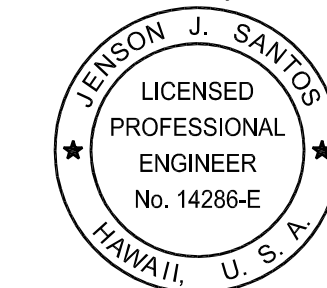

Jenson J. Santos 2022.09.09
THIS WORK WAS PREPARED BY
ME OR UNDER MY SUPERVISION
EXPIRATION DATE OF THE LICENSE:
2024.04.30

DSGN.	DRWN.	CHKD.	APPD.
MP	CAD	JS	JS

KEY PLAN / NOTES:

NO.	DATE	REVISIONS
-----	------	-----------

CONSTRUCTION DOCUMENTS

SEPTEMBER, 2022
DATE

PROJECT TITLE :

EWA AND DH CONCOURSE
ROADWAY IMPROVEMENTS
PHASE 1

AT
DANIEL K. INOUE INTERNATIONAL AIRPORT
HONOLULU, OAHU, HAWAII

PROJECT NO.:

AO1043-32

SHEET TITLE:

DH THIRD FLOOR
SITE PLAN

DATE :	DWG. NO.
SEPTEMBER, 2022	E-D-300
SHEET :	
228 OF 247 SHEETS	