



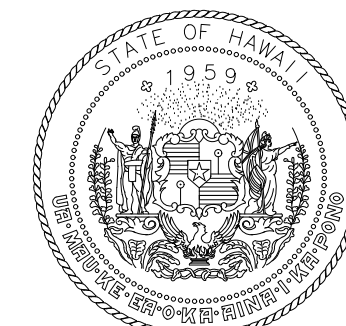

Airports Division
DEPARTMENT OF TRANSPORTATION
STATE OF HAWAII

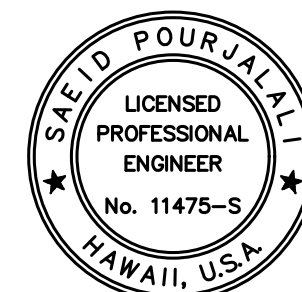


Saad Pourjalebi
04/30/2024
Licensed Expiration Date

This work was prepared by me or under my supervision

DSGN.	DRWN.	CHKD.	APPD.
MG	MG	SP	

KEY PLAN / NOTES:

DIAMOND HEAD WING

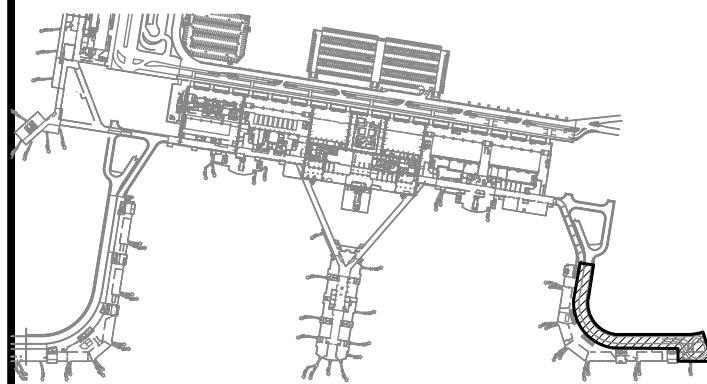

NO.	DATE	REVISIONS
-----	------	-----------

CONSTRUCTION DOCUMENTS

SEPTEMBER, 2022
DATE

PROJECT TITLE :

**EWA AND DH CONCOURSE
ROADWAY IMPROVEMENTS
PHASE 1**

AT
DANIEL K. INOUE INTERNATIONAL AIRPORT
HONOLULU, OAHU, HAWAII

PROJECT NO.:

A01043-32

SHEET TITLE:

**DIAMOND HEAD
WING - SECOND
FLOOR PLAN**

DATE :

SEPTEMBER, 2022

SHEET :

95 OF 247 SHEETS

DWG. NO.

S-D-200



SEE SHEET S-D-208, PLAN H
FOR DEMOLITION
SEE SHEET S-D-219, PLAN H
FOR REPAIR

SEE SHEET S-D-207, PLAN G
FOR DEMOLITION
SEE SHEET S-D-218, PLAN G
FOR REPAIR

SEE SHEET S-D-206, PLAN F
FOR DEMOLITION
SEE SHEET S-D-217, PLAN F
FOR REPAIR


SEE SHEET S-D-205, PLAN E
FOR DEMOLITION
SEE SHEET S-D-216, PLAN E
FOR REPAIR

SEE SHEET S-D-204, PLAN D
FOR DEMOLITION
SEE SHEET S-D-215, PLAN D
FOR REPAIR

SEE SHEET S-D-203, PLAN C
FOR DEMOLITION
SEE SHEET S-D-214, PLAN C
FOR REPAIR

SEE SHEET S-D-202, PLAN B
FOR DEMOLITION
SEE SHEET S-D-213, PLAN B
FOR REPAIR

SEE SHEET S-D-201, PLAN A
FOR DEMOLITION
SEE SHEET S-D-212, PLAN A
FOR REPAIR

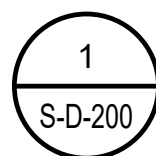

DIAMOND HEAD WING - OVERALL SECOND FLOOR PLAN

SCALE: 1/32" = 1'-0"

