



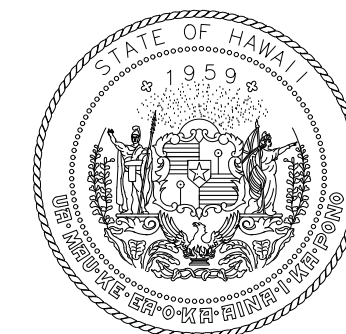

Airports Division
DEPARTMENT OF TRANSPORTATION
STATE OF HAWAII

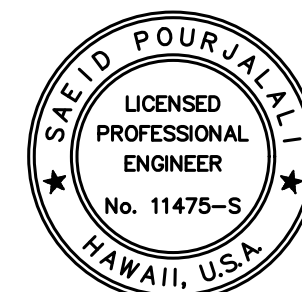

Saad Pourjalebi
04/30/2024


Licensed Expiration Date

This work was prepared by me or under my supervision

DSGN.	DRWN.	CHKD.	APPD.
MG	MG	SP	

KEY PLAN / NOTES:

DIAMOND HEAD WING

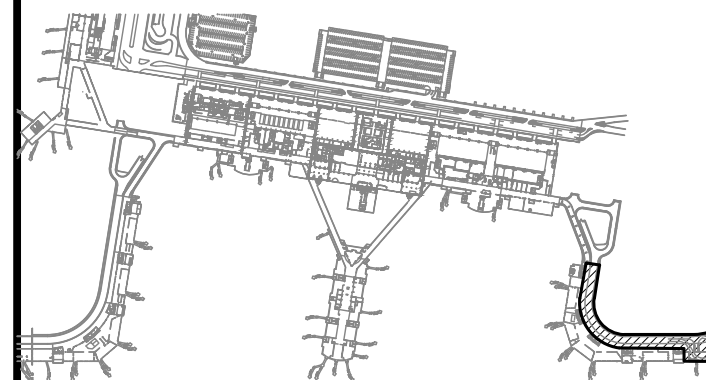

NO.	DATE	REVISIONS
-----	------	-----------

CONSTRUCTION DOCUMENTS

SEPTEMBER, 2022
DATE

PROJECT TITLE :

EWA AND DH CONCOURSE
ROADWAY IMPROVEMENTS
PHASE 1

AT
DANIEL K. INOUE INTERNATIONAL AIRPORT
HONOLULU, OAHU, HAWAII

PROJECT NO.:

AO1043-32

SHEET TITLE:

DIAMOND HEAD
WING - THIRD FLOOR
PLAN

DATE :

SEPTEMBER, 2022

SHEET :

115 OF 247 SHEETS

DWG. NO.

S-D-300



SEE SHEET S-D-309, PLAN I

SEE SHEET S-D-308, PLAN H

SEE SHEET S-D-307, PLAN G

SEE SHEET S-D-306, PLAN F



SEE SHEET S-D-305, PLAN E

SEE SHEET S-D-304, PLAN D

SEE SHEET S-D-303, PLAN C

SEE SHEET S-D-302, PLAN B

SEE SHEET S-D-301, PLAN A

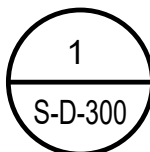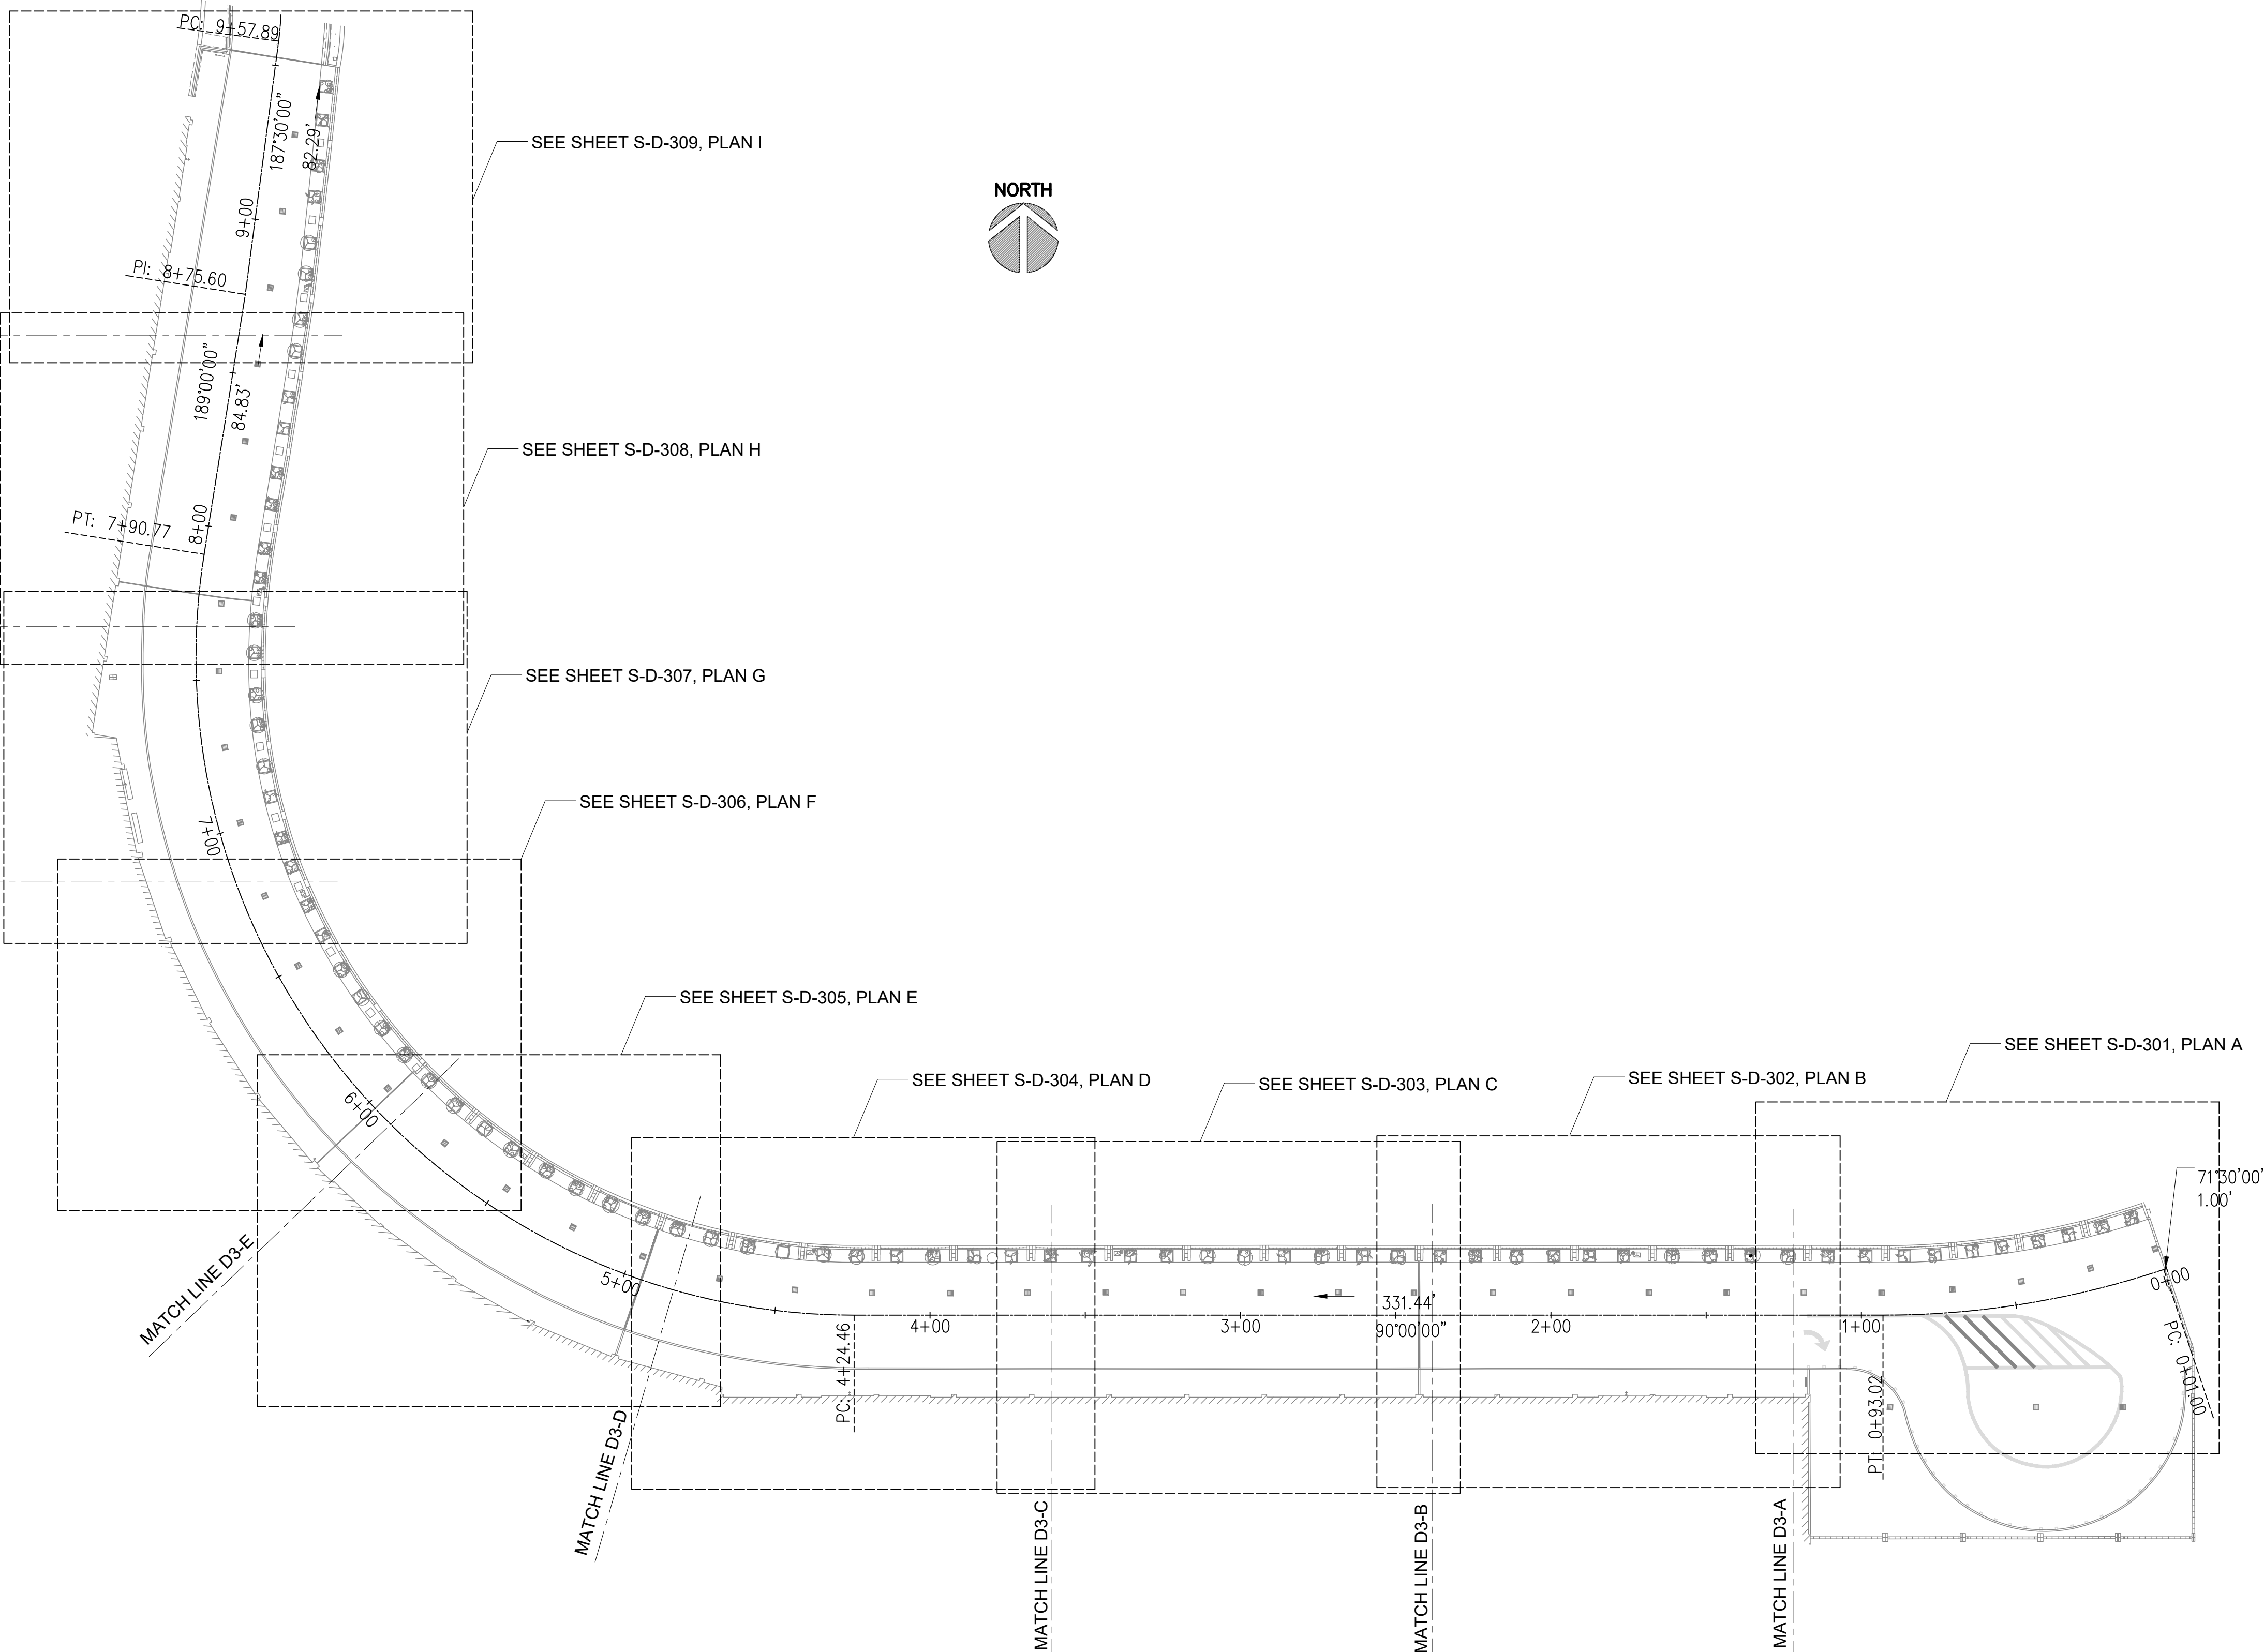

DIAMOND HEAD WING - OVERALL THIRD FLOOR PLAN

SCALE: 1/32" = 1'-0"

