

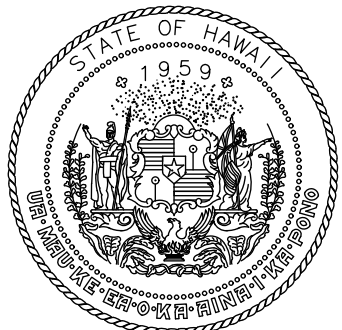


SITE PLAN LEGEND

FA	FIRE DEPARTMENT ACCESS
	ASSUMED PROPERTY LINE
	EXISTING FIRE HYDRANT
	EXISTING FIRE DEPARTMENT CONNECTION
FD	FIRE DEPARTMENT ENTRY

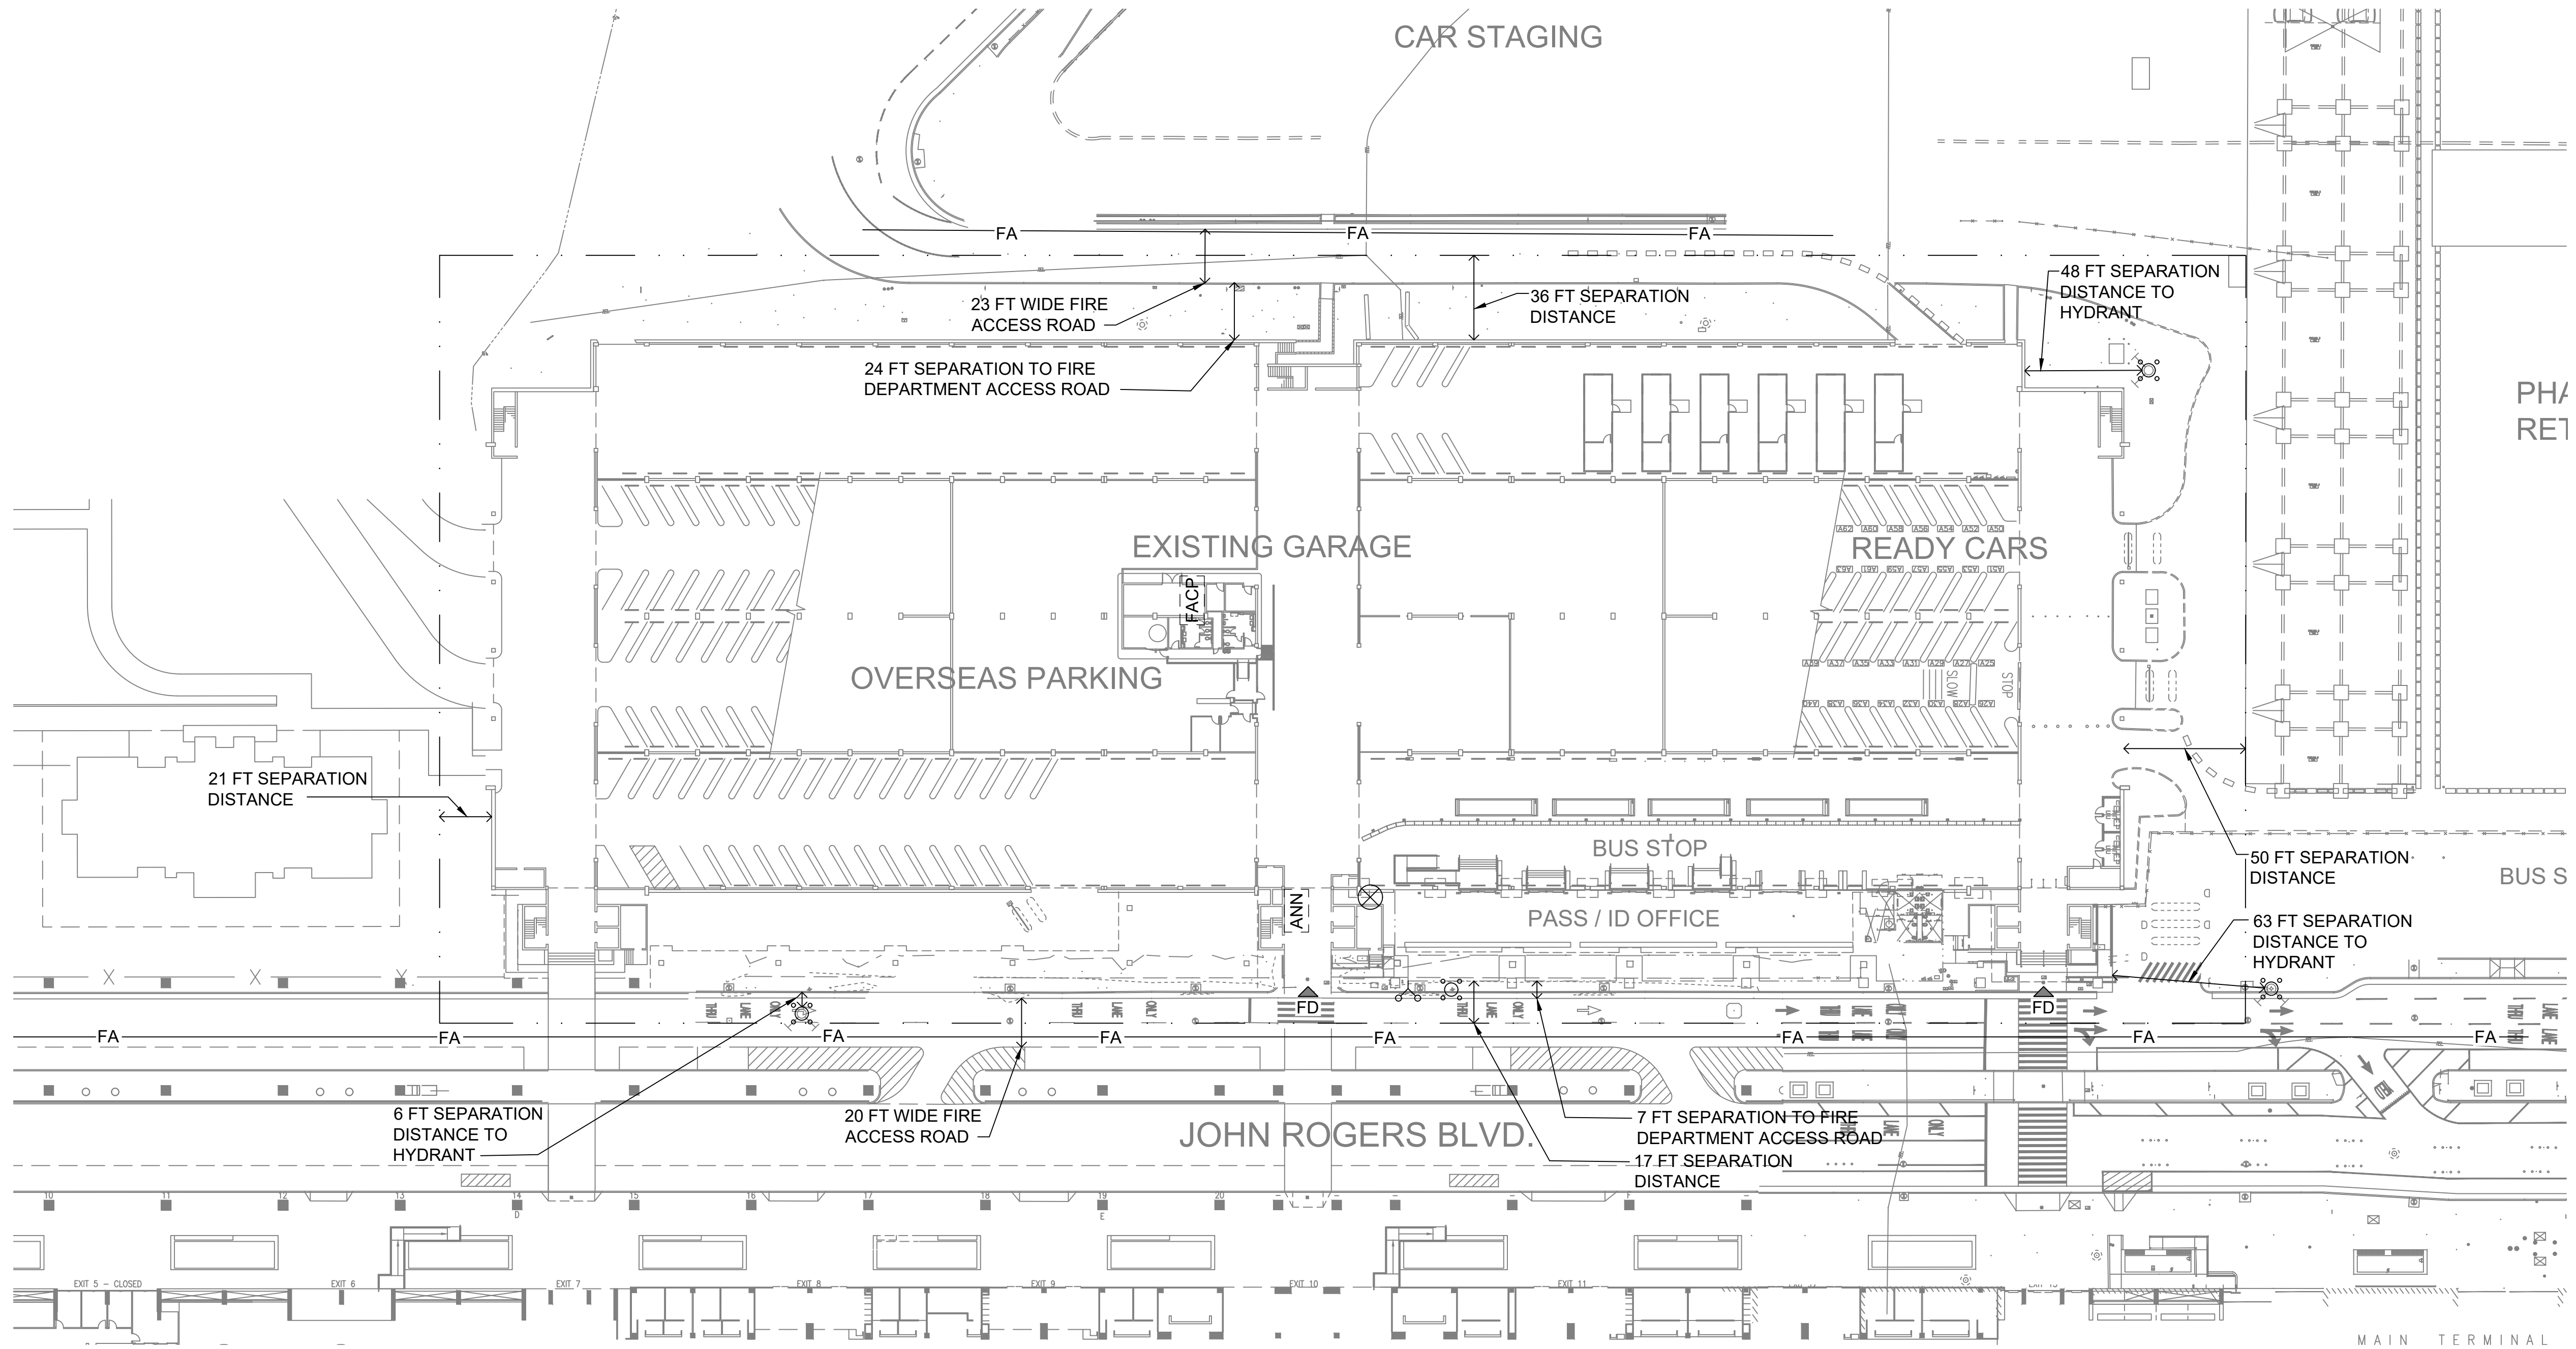

Airports Division
DEPARTMENT OF TRANSPORTATION
STATE OF HAWAII

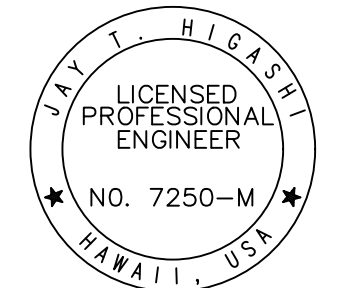

Jay T. Higashi
04/30/24
Licensed Expiration Date

This work was prepared by me or under my supervision.

DSGN.	DRWN.	CHKD.	APPD.
JTH	AM	JTH	JTH

NO.	DATE	REVISIONS
-----	------	-----------

DATE

PROJECT TITLE :

NEW PASS AND ID OFFICE

AT
DANIEL K. INOUE INTERNATIONAL AIRPORT
HONOLULU, HAWAII

PROJECT NO.:

CO1322-63

SHEET TITLE:

CODE COMPLIANCE
SITE PLAN

DATE :	DWG. NO.
12/21/22	R002
SHEET :	
76 OF 100 SHEETS	