



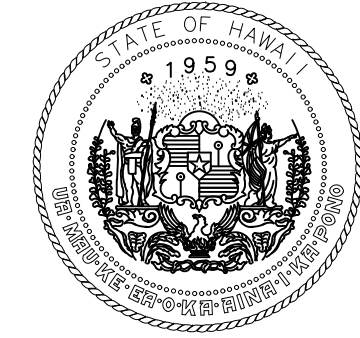

Airports Division
DEPARTMENT OF TRANSPORTATION
STATE OF HAWAII

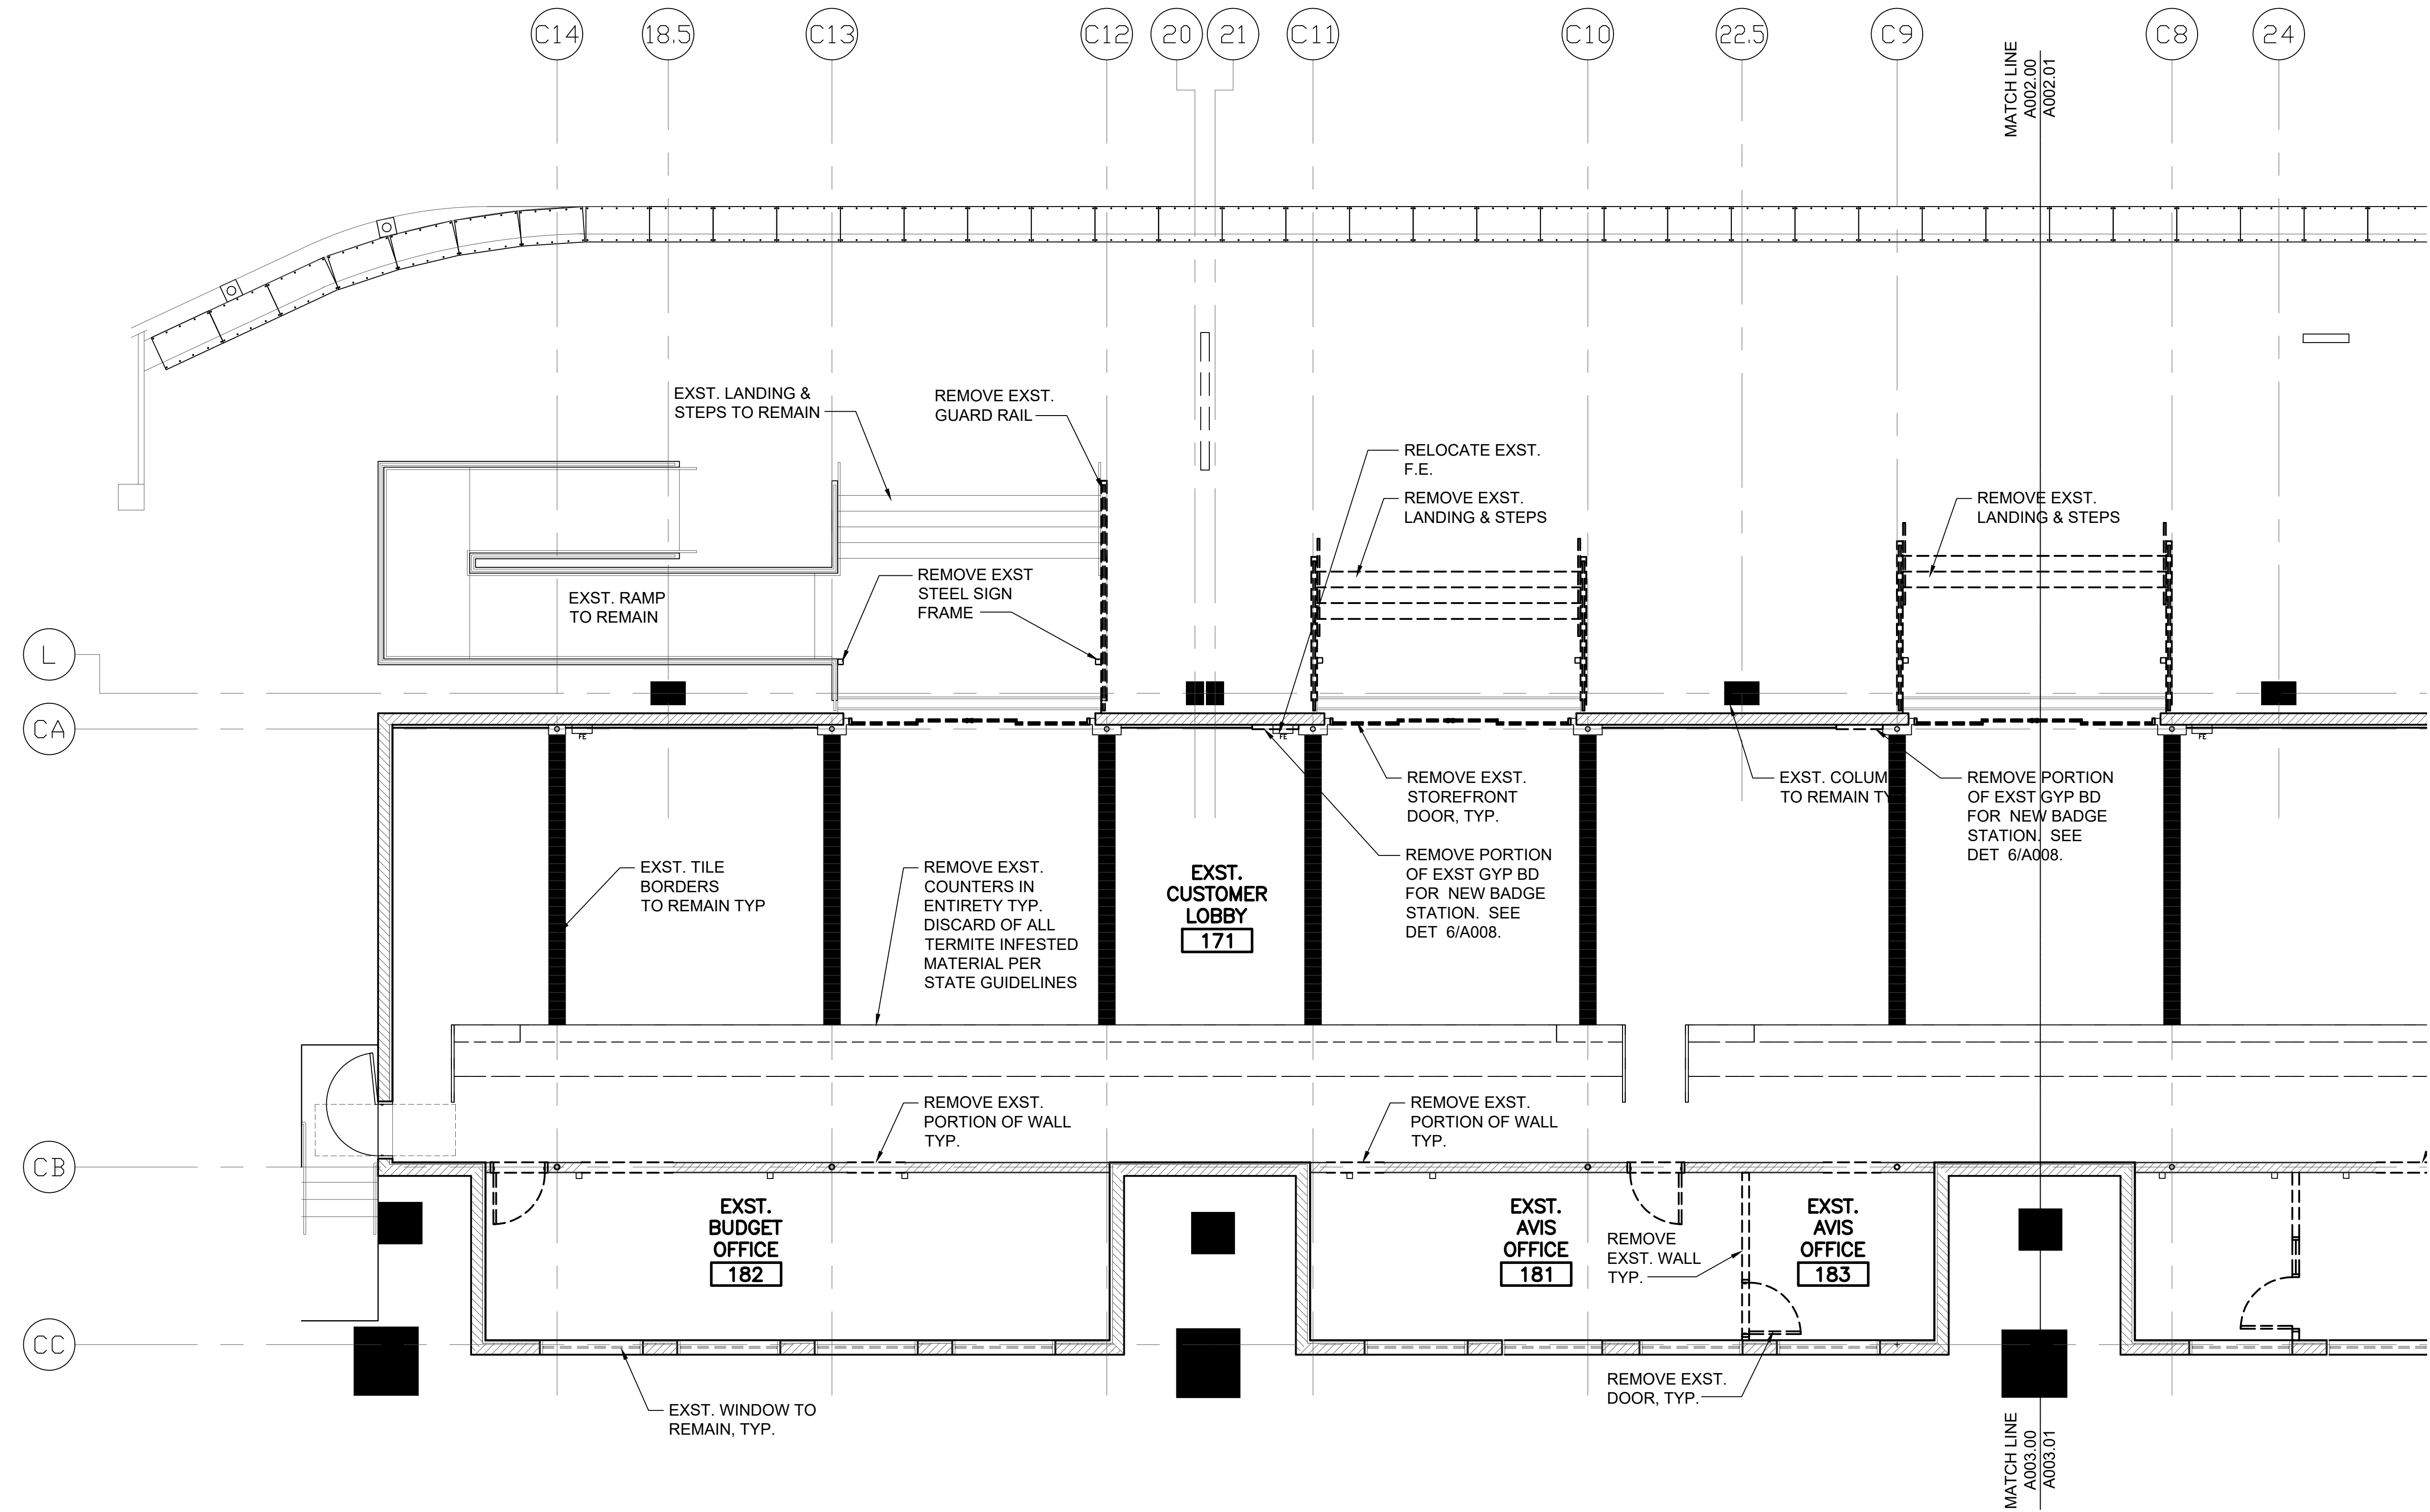


04/30/24
Licensed Expiration Date

This work was prepared by me or under my supervision.

DSGN.	DRWN.	CHKD.	APPD.

NO.	DATE	REVISIONS
-----	------	-----------

DATE

PROJECT TITLE :

NEW PASS AND ID OFFICE

AT
DANIEL K. INOUE INTERNATIONAL AIRPORT
HONOLULU, OAHU, HAWAII



PROJECT NO.:

CO1322-63

SHEET TITLE:

**EXISTING/DEMOLITION
FLOOR PLAN**

DATE :	DWG. NO. A001
12/21/22	
SHEET :	
4 OF 100 SHEETS	

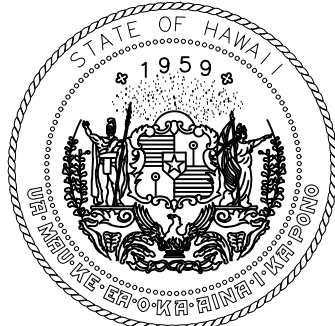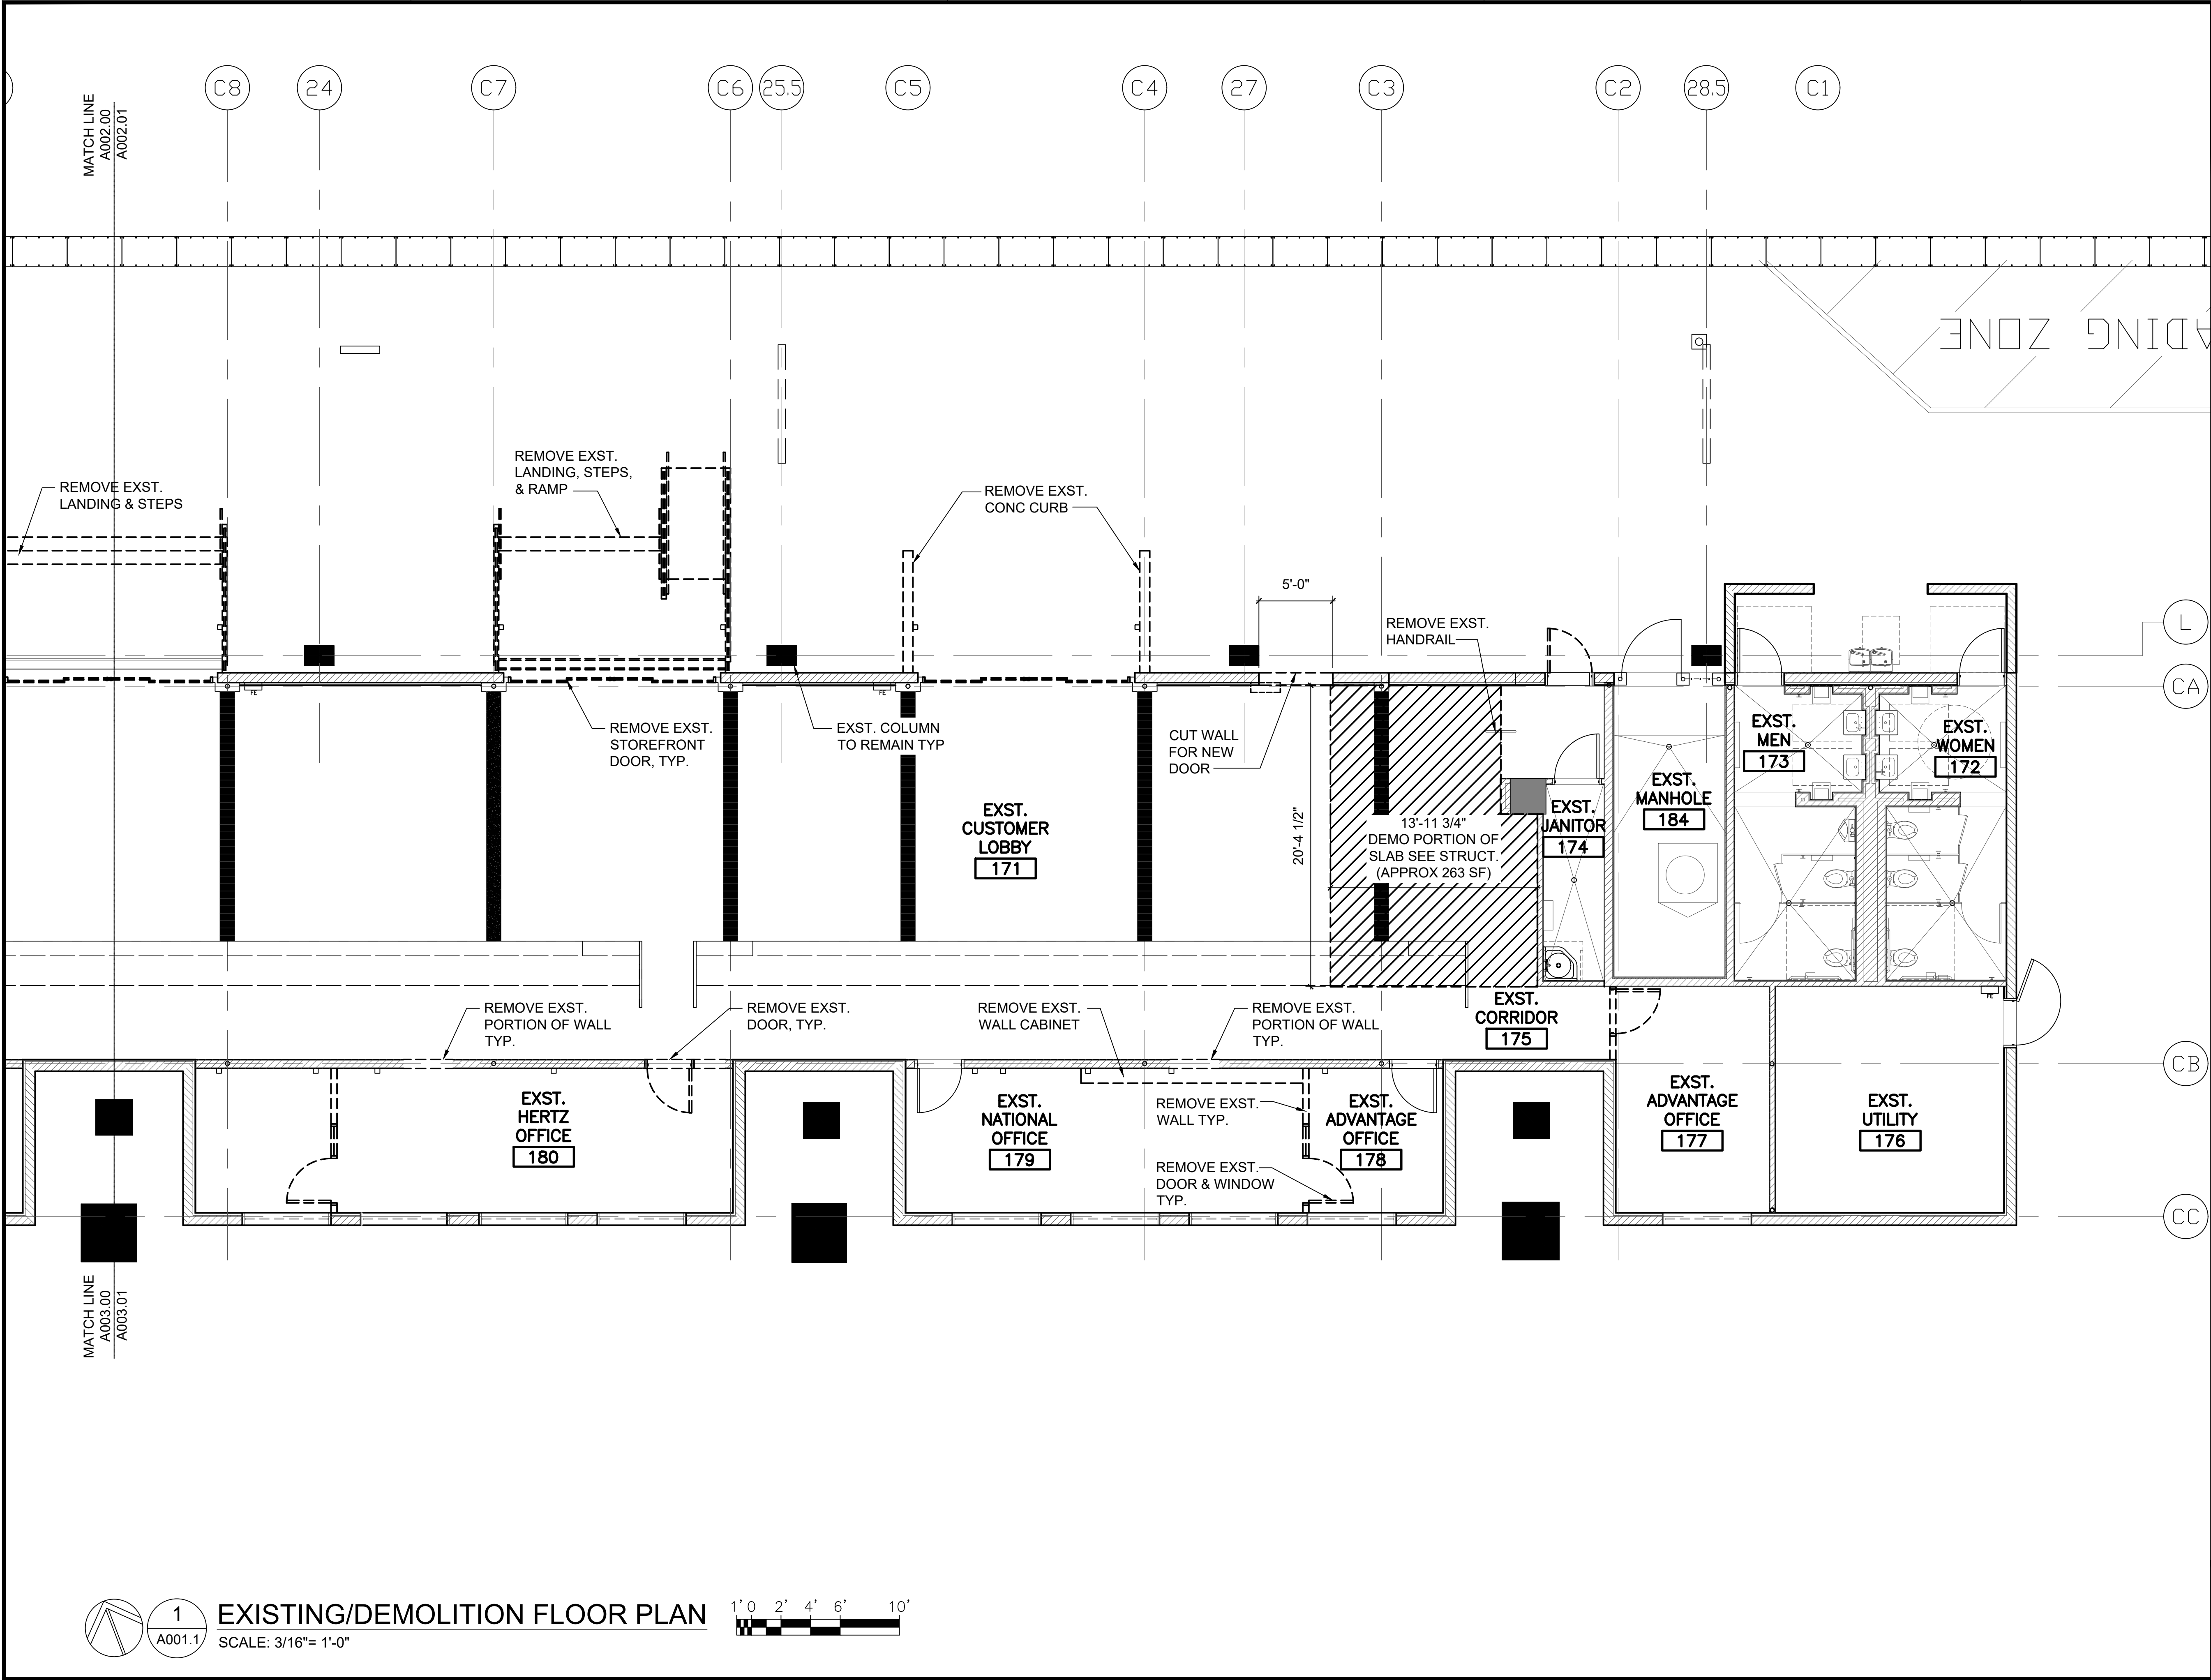

Airports Division
DEPARTMENT OF TRANSPORTATION
STATE OF HAWAII



[Signature]
04/30/24
Licensed Expiration Date

This work was prepared by me or under my supervision.

DSGN.	DRWN.	CHKD.	APPD.

NO.	DATE	REVISIONS
-----	------	-----------

DATE

PROJECT TITLE :

NEW PASS AND ID OFFICE

AT
DANIEL K. INOUE INTERNATIONAL AIRPORT
HONOLULU, OAHU, HAWAII


PROJECT NO.:

CO1322-63

SHEET TITLE:

EXISTING/DEMOLITION
FLOOR PLAN

DATE :	DWG. NO.
12/21/22	A001.1
SHEET :	
5 OF 100 SHEETS	

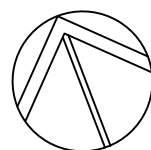

1
A001.1

EXISTING/DEMOLITION FLOOR PLAN

SCALE: 3/16"= 1'-0"

