

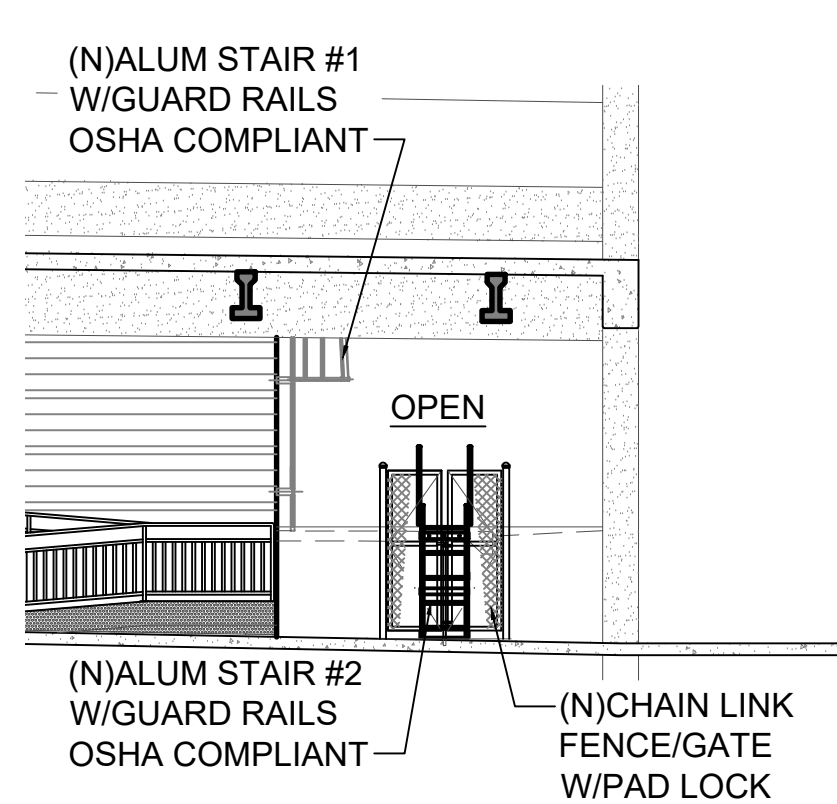
 


1 NORTH ELEVATION (PARTIAL)
A006 SCALE: 1/8"= 1'-0"



 


2 NORTH ELEVATION (PARTIAL)
A006 SCALE: 1/8"= 1'-0"


3 WEST ELEVATION
A006 SCALE: 1/8"= 1'-0"

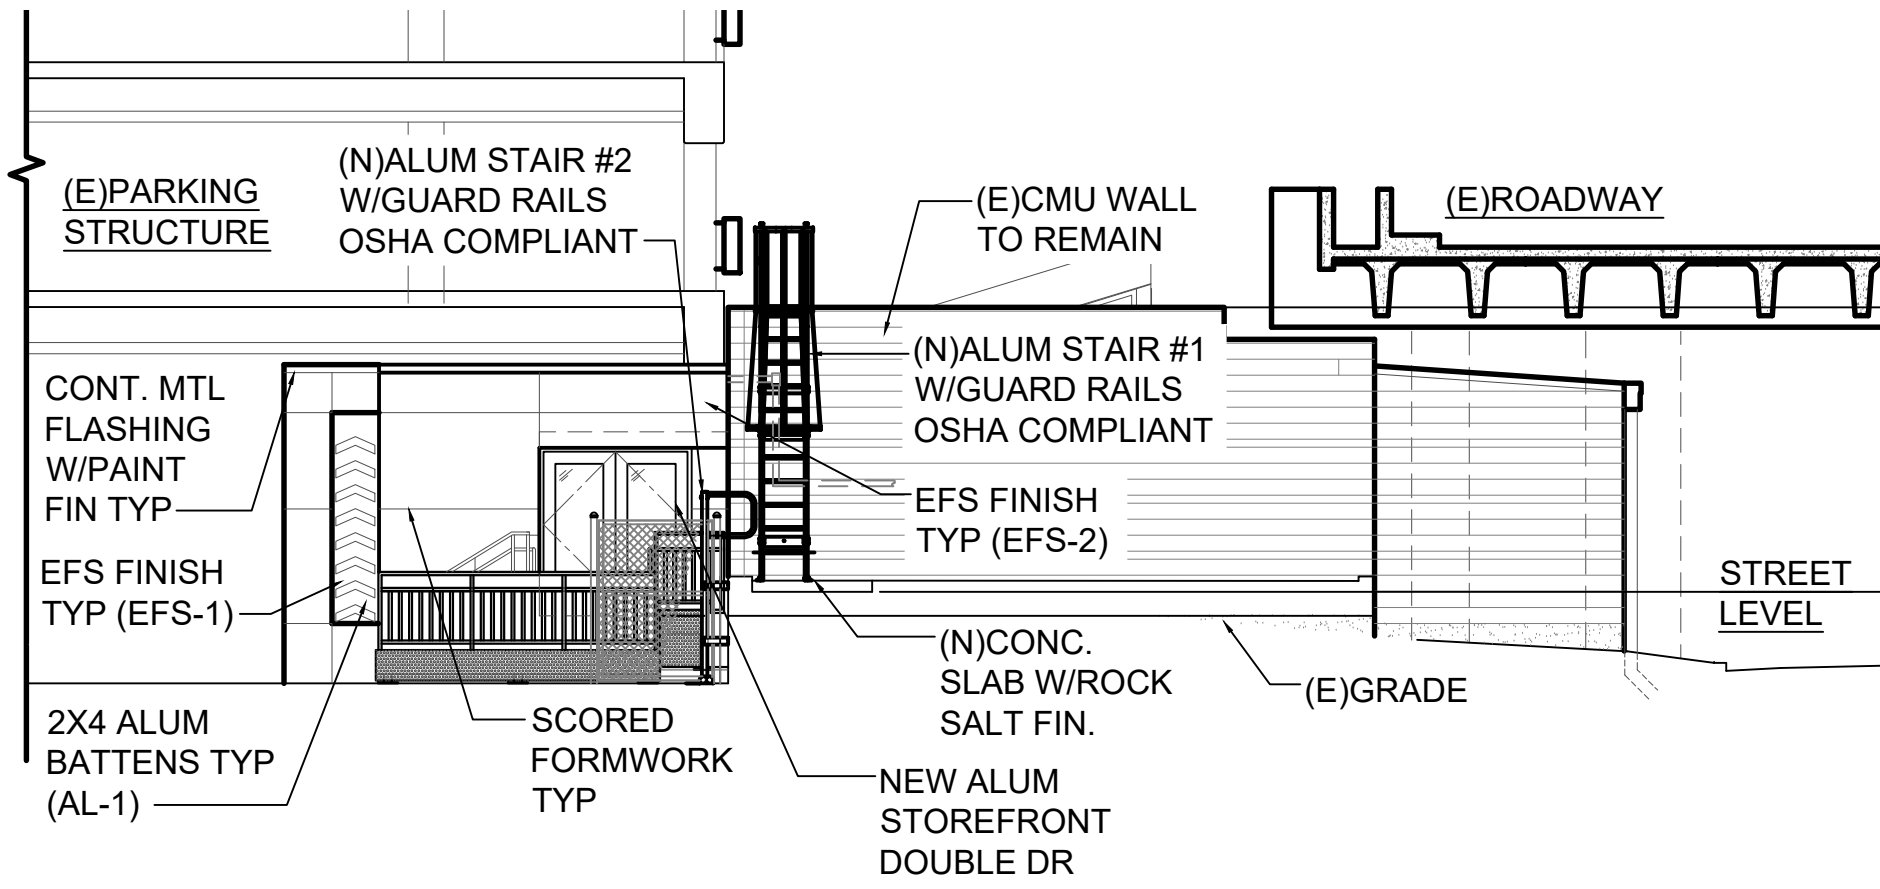


4 EAST ELEVATION
A006 SCALE: 1/8"= 1'-0"

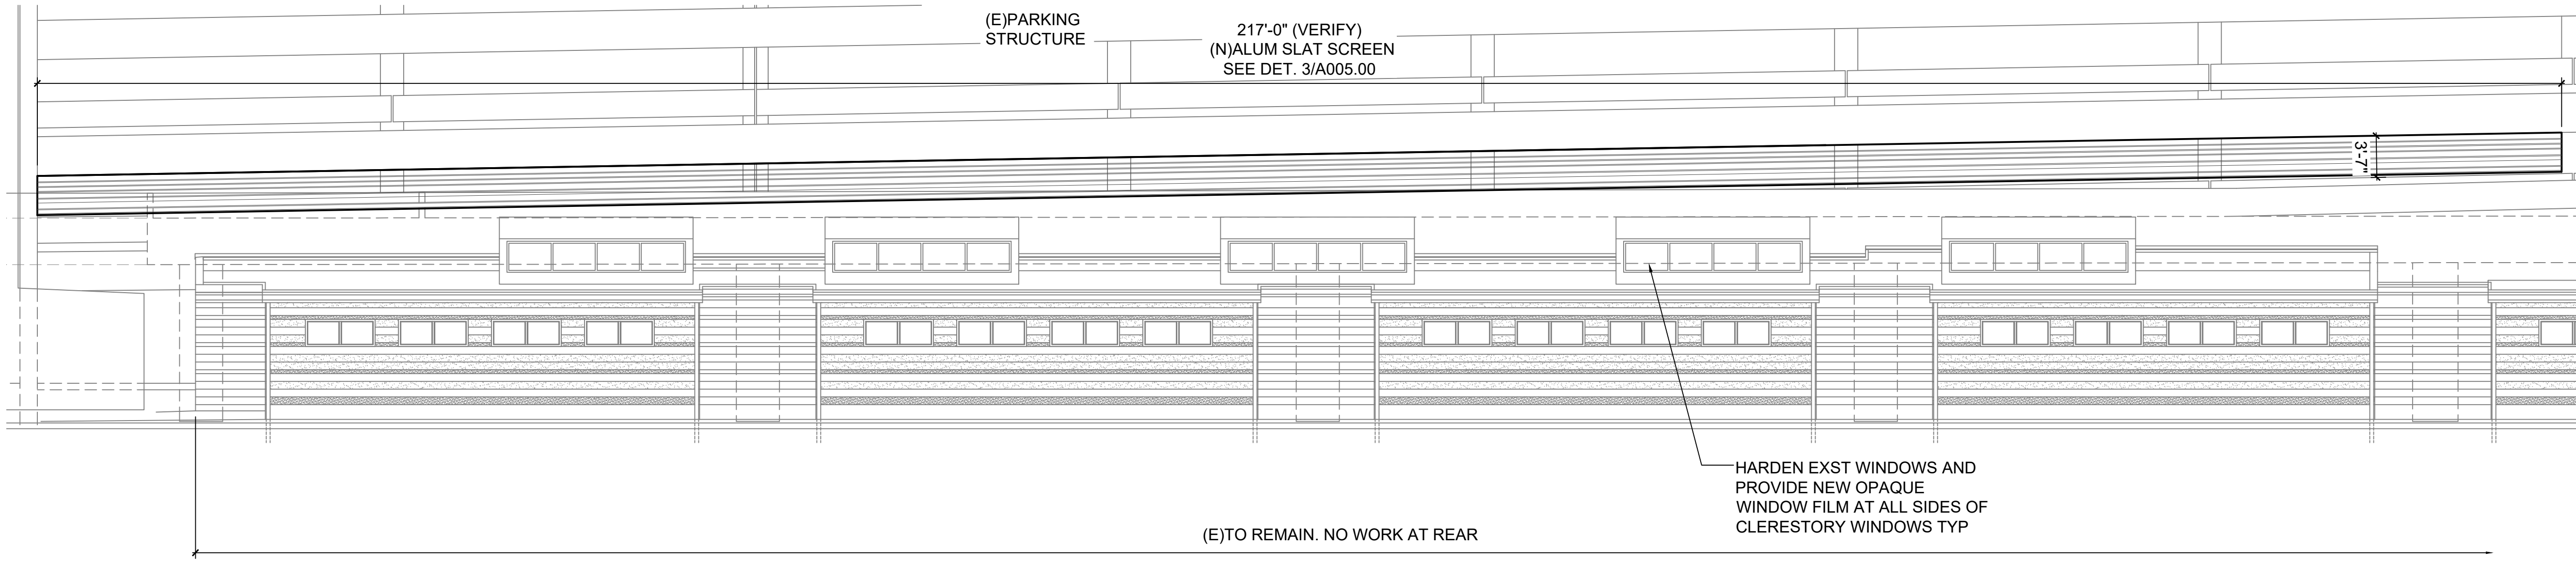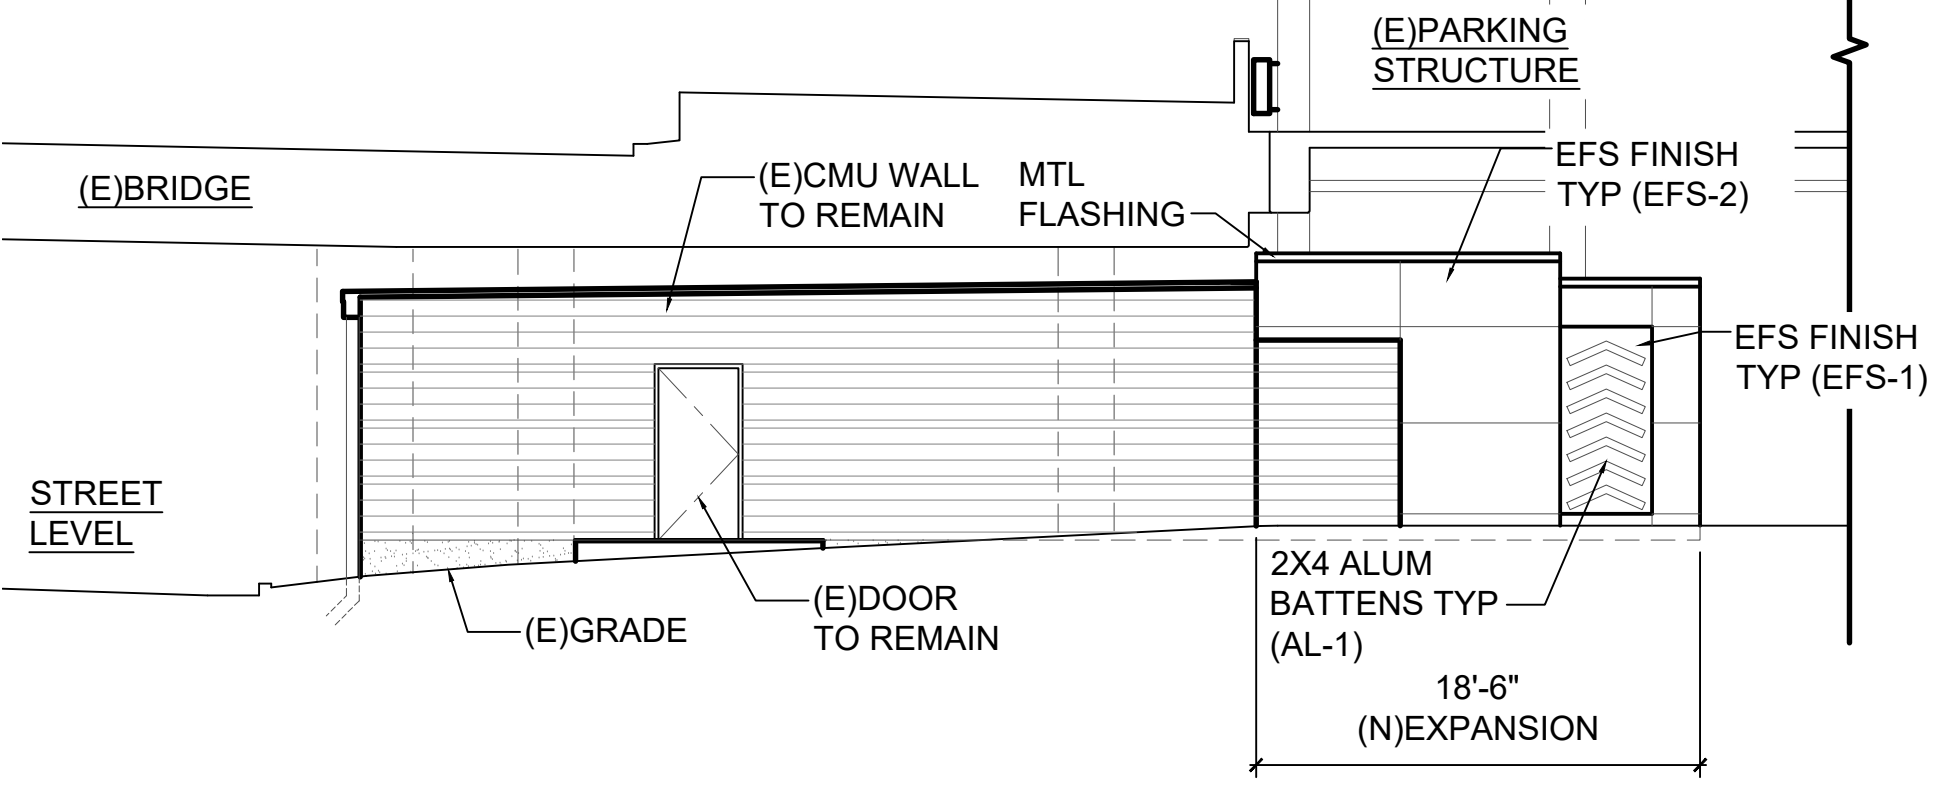 

5 SOUTH ELEVATION
A006 SCALE: 1/8"= 1'-0"

 

EXTERIOR FINISH LIST				
CODE	MATERIAL	MANUFACTURER	SYTLE/PATTERN/COLOR	REMARKS
AL-1	ALUM WOOD SLAT	KNOTWOOD	STYLE: 2X4 COLOR: IRON BARK	WALL BATTENS W/ALL REQUIRED ACCESSORIES
EFS-1	EXTERIOR FINISH SYSTEM	STO CORP	STYLE: STO TRADITIONAL FINISH: FINE TEXTURE	COORDINATE JOINT LOCATIONS W/ARCHITECT
EFS-2	EXTERIOR FINISH SYSTEM	STO CORP	STYLE: STO SIGNATURE, IMPRESSION FINISH: CONCRETE 30, SMOOTH	FORMWORK LINES COORDINATE W/ARCHITECT

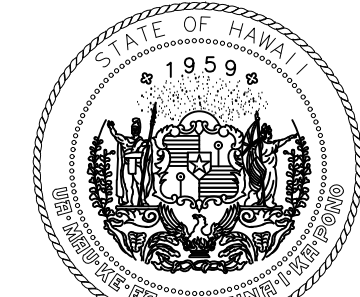

Airports Division
DEPARTMENT OF TRANSPORTATION
STATE OF HAWAII



04/30/24
Licensed Expiration Date

This work was prepared by me or under my supervision.

DSGN.	DRWN.	CHKD.	APPD.

NO.	DATE	REVISIONS
-----	------	-----------

DATE

PROJECT TITLE :

NEW PASS AND ID OFFICE
AT
DANIEL K. INOUE INTERNATIONAL AIRPORT
HONOLULU, OAHU, HAWAII

PROJECT NO.:

CO1322-63

SHEET TITLE:

EXTERIOR
ELEVATIONS

DATE :	DWG. NO. A006
12/21/22	
SHEET :	
18 OF 100 SHEETS	