



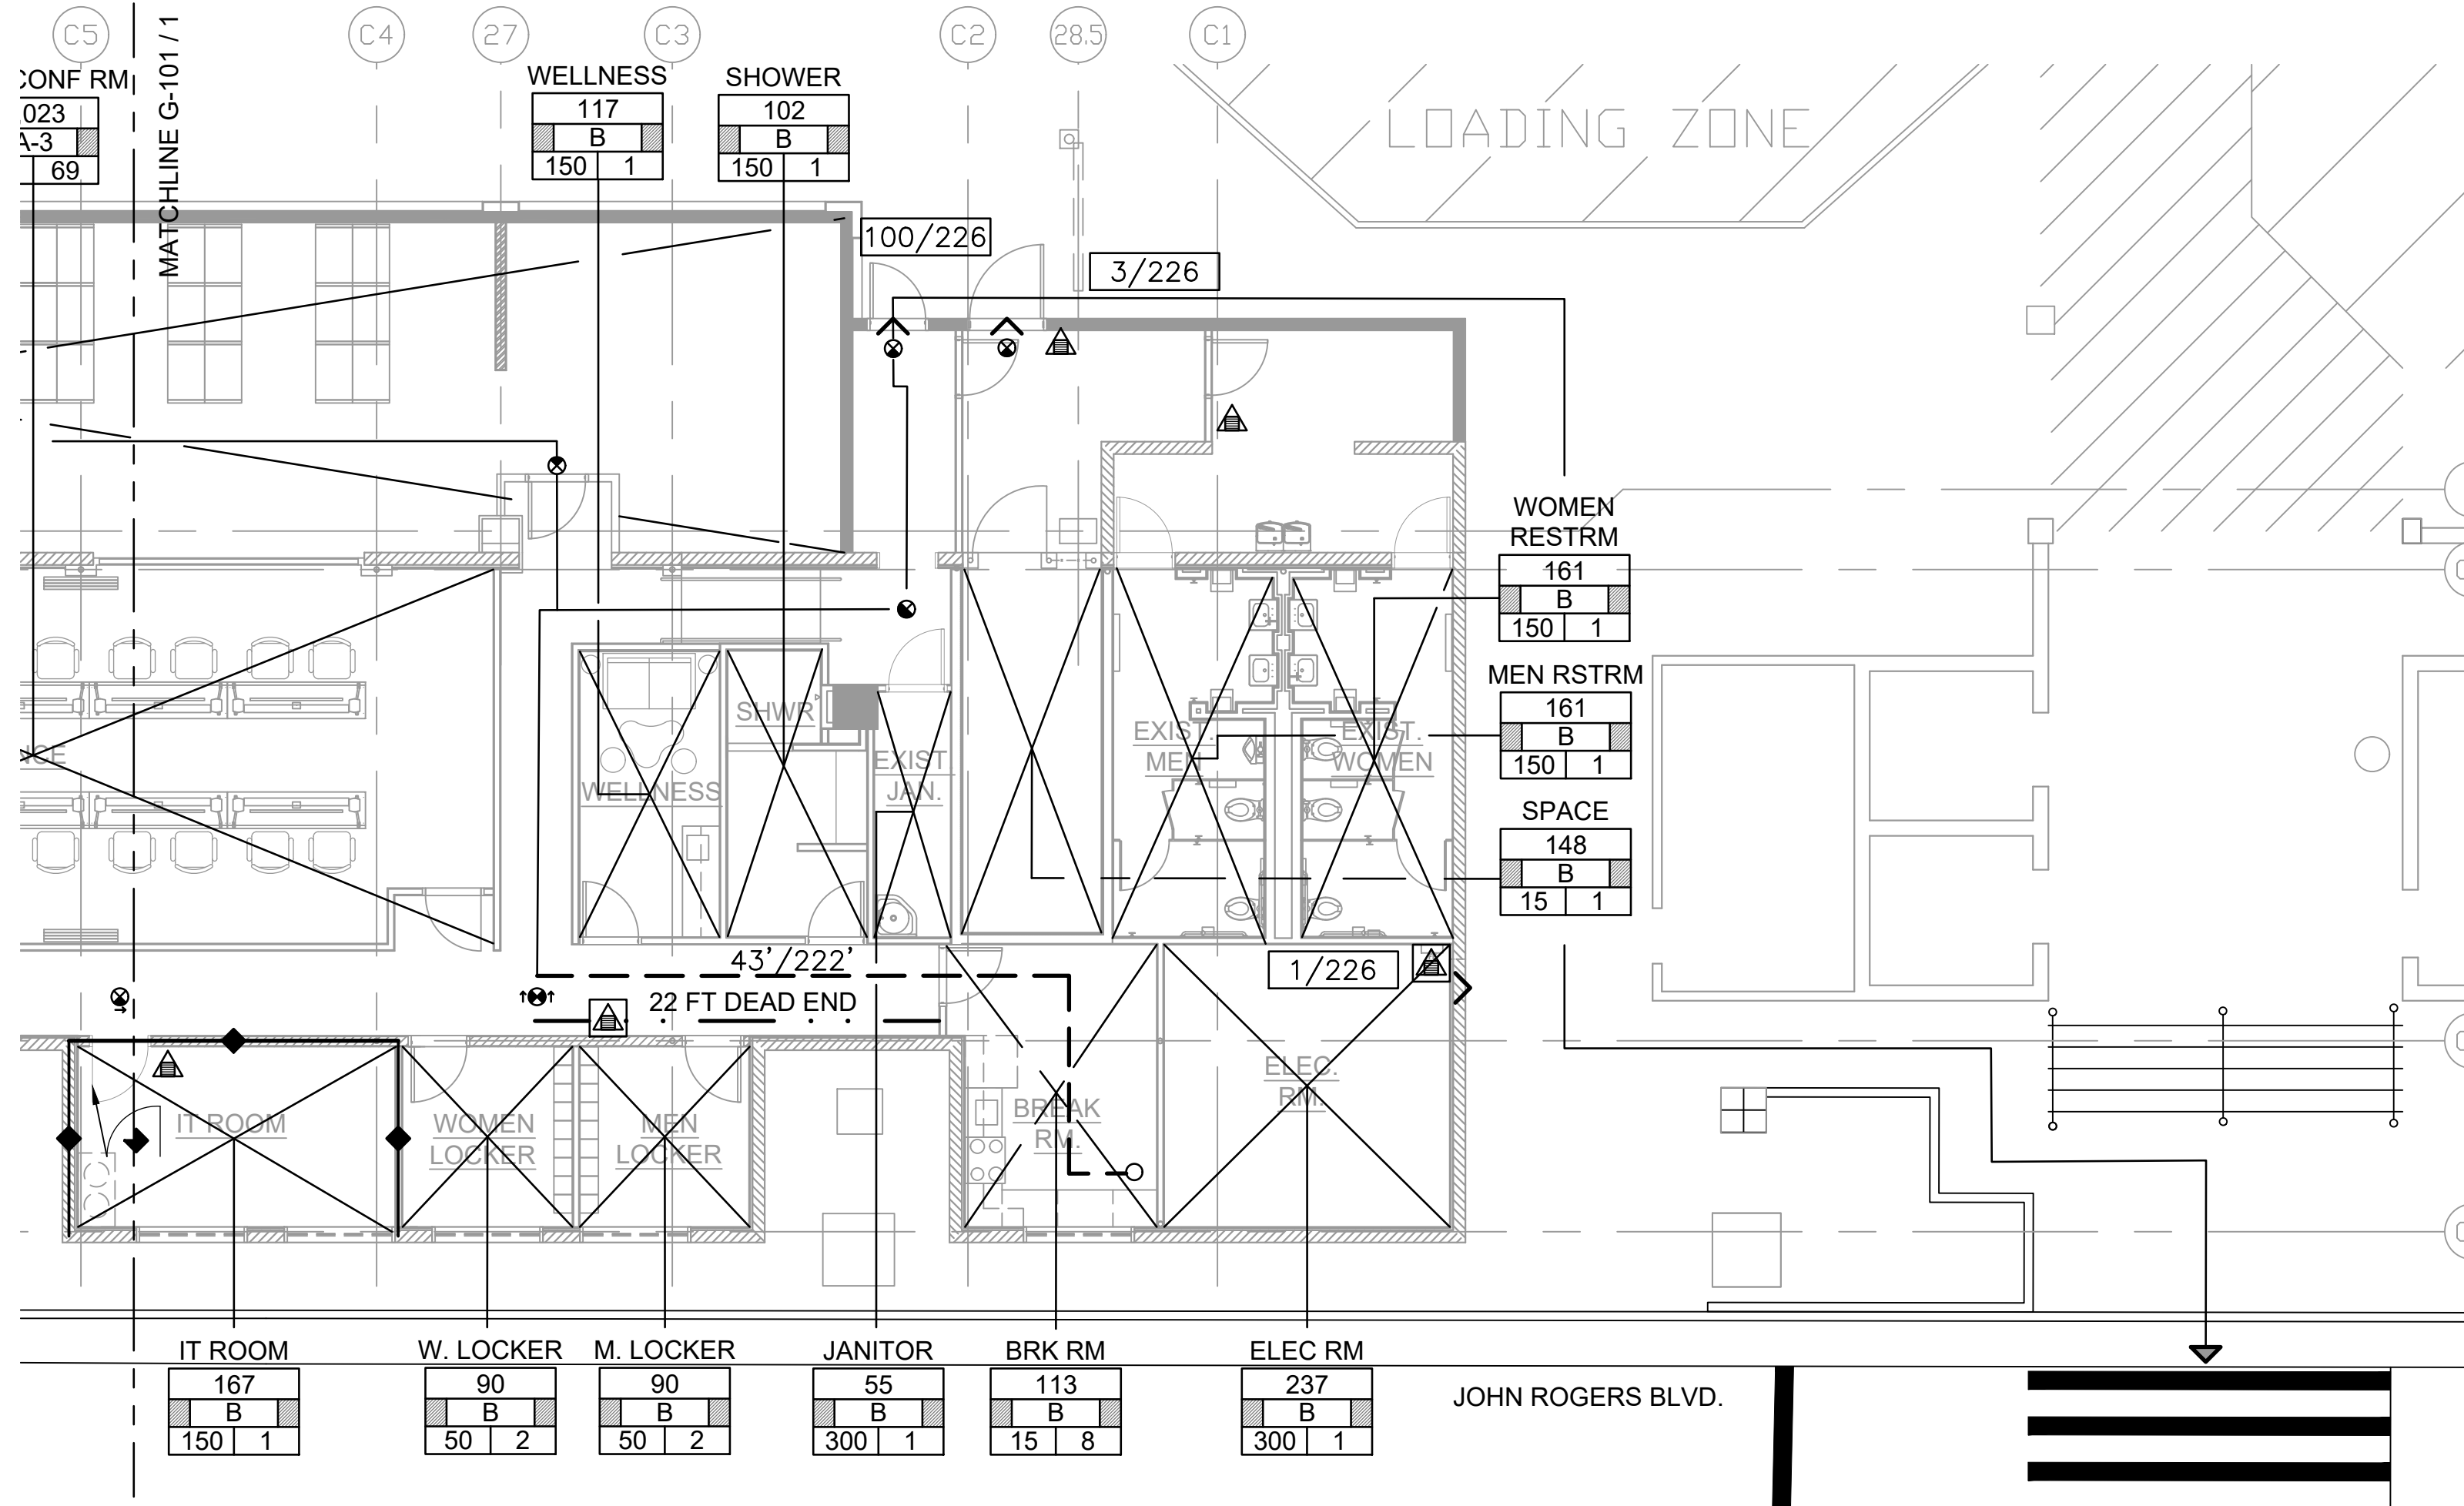

EGRESS LEGEND	
SYMBOL	DESCRIPTION
	EGRESS PATH
	COMMON PATH OF TRAVEL
	DEAD END
	OCCUPANT LOAD/EGRESS CAPACITY
	COMMON PATH OF TRAVEL (FEET)/ TRAVEL DISTANCE (FEET)
	EXIT
	EXIT DISCHARGE
	EXIT SIGN
2BR - HH	SPACE NAME
	SPACE AREA (SF)
	IBC OCCUPANCY
	OCCUPANT LOAD
	OCCUPANT LOAD FACTOR
	1 HOUR FIRE RESISTIVE CONSTRUCTION
	45 MINUTE FIRE DOOR

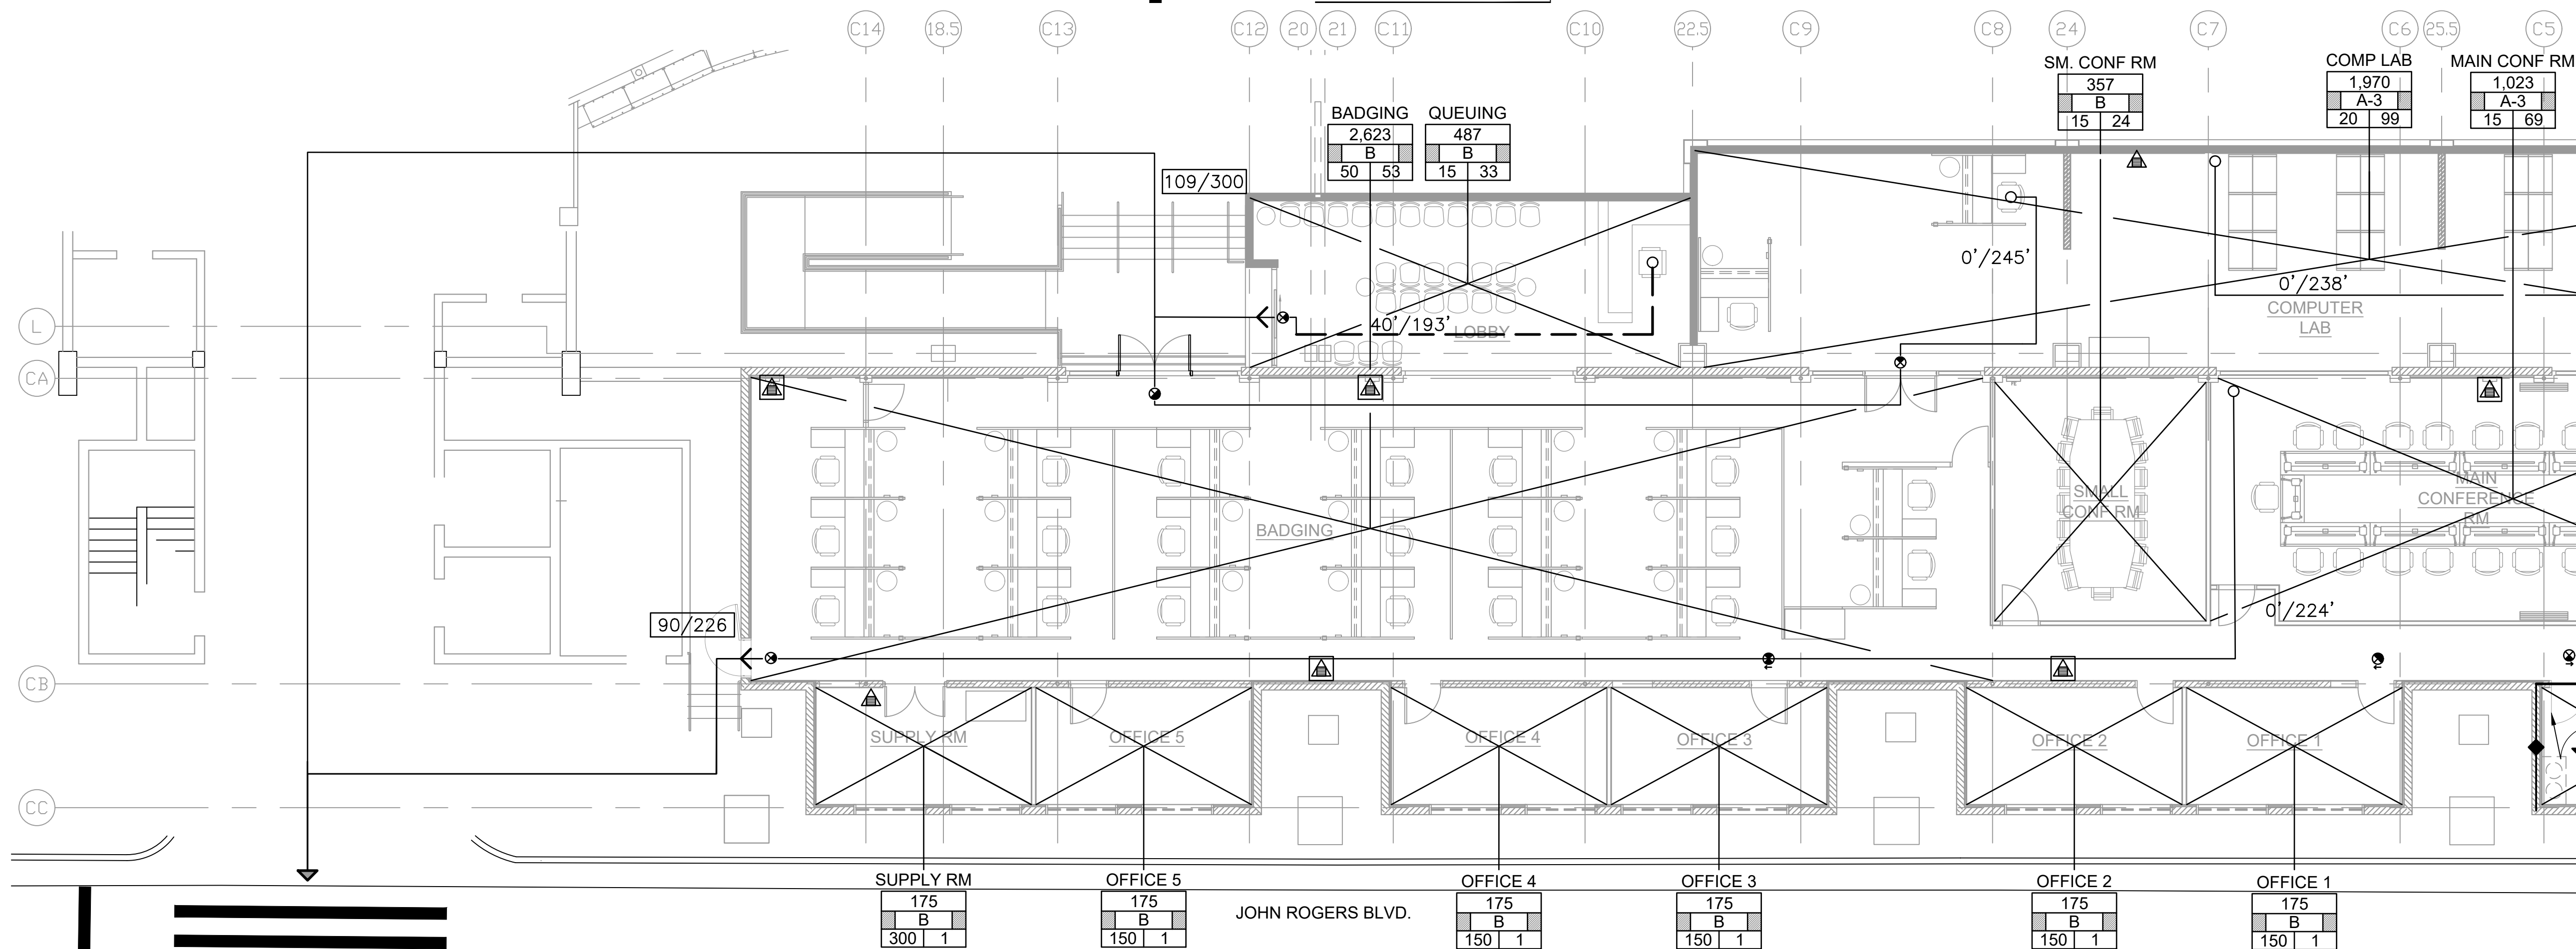

1

G-101

LIFE SAFETY FLOOR PLAN

SCALE: 3/16"= 1'-0"

1'0"

2'

4'

6'

10'

Airports Division
DEPARTMENT OF TRANSPORTATION
STATE OF HAWAII

JAY T. HIGASHI
LICENSED PROFESSIONAL ENGINEER
NO. 7250-M
HAWAII, USA

04/30/24
/ Licensed Expiration Date

This work was prepared by me or under my supervision.

DSGN.	DRWN.	CHKD.	APPD.
JTH	AM	JTH	JTH

NO.	DATE	REVISIONS

DATE

PROJECT TITLE :

NEW PASS AND ID OFFICE

AT
DANIEL K. INOUE INTERNATIONAL AIRPORT
HONOLULU, HAWAII

PROJECT NO.:

CO1322-63

SHEET TITLE:

LIFE SAFETY FLOOR PLAN

DATE :	DWG. NO.
12/21/22	R101
SHEET :	
77 OF 100 SHEETS	