



Airports Division
DEPARTMENT OF TRANSPORTATION
STATE OF HAWAII



[Signature]
04/30/24
Licensed Expiration Date

This work was prepared by me or under my supervision.

DSGN.	DRWN.	CHKD.	APPD.

NO.	DATE	REVISIONS
-----	------	-----------

DATE

PROJECT TITLE :

NEW PASS AND ID OFFICE

AT
DANIEL K. INOUE INTERNATIONAL AIRPORT
HONOLULU, OAHU, HAWAII


PROJECT NO.:

CO1322-63


SHEET TITLE:



NEW ROOF PLAN

DATE :	DWG. NO.
12/21/22	A004.2
SHEET :	
15 OF 100 SHEETS	

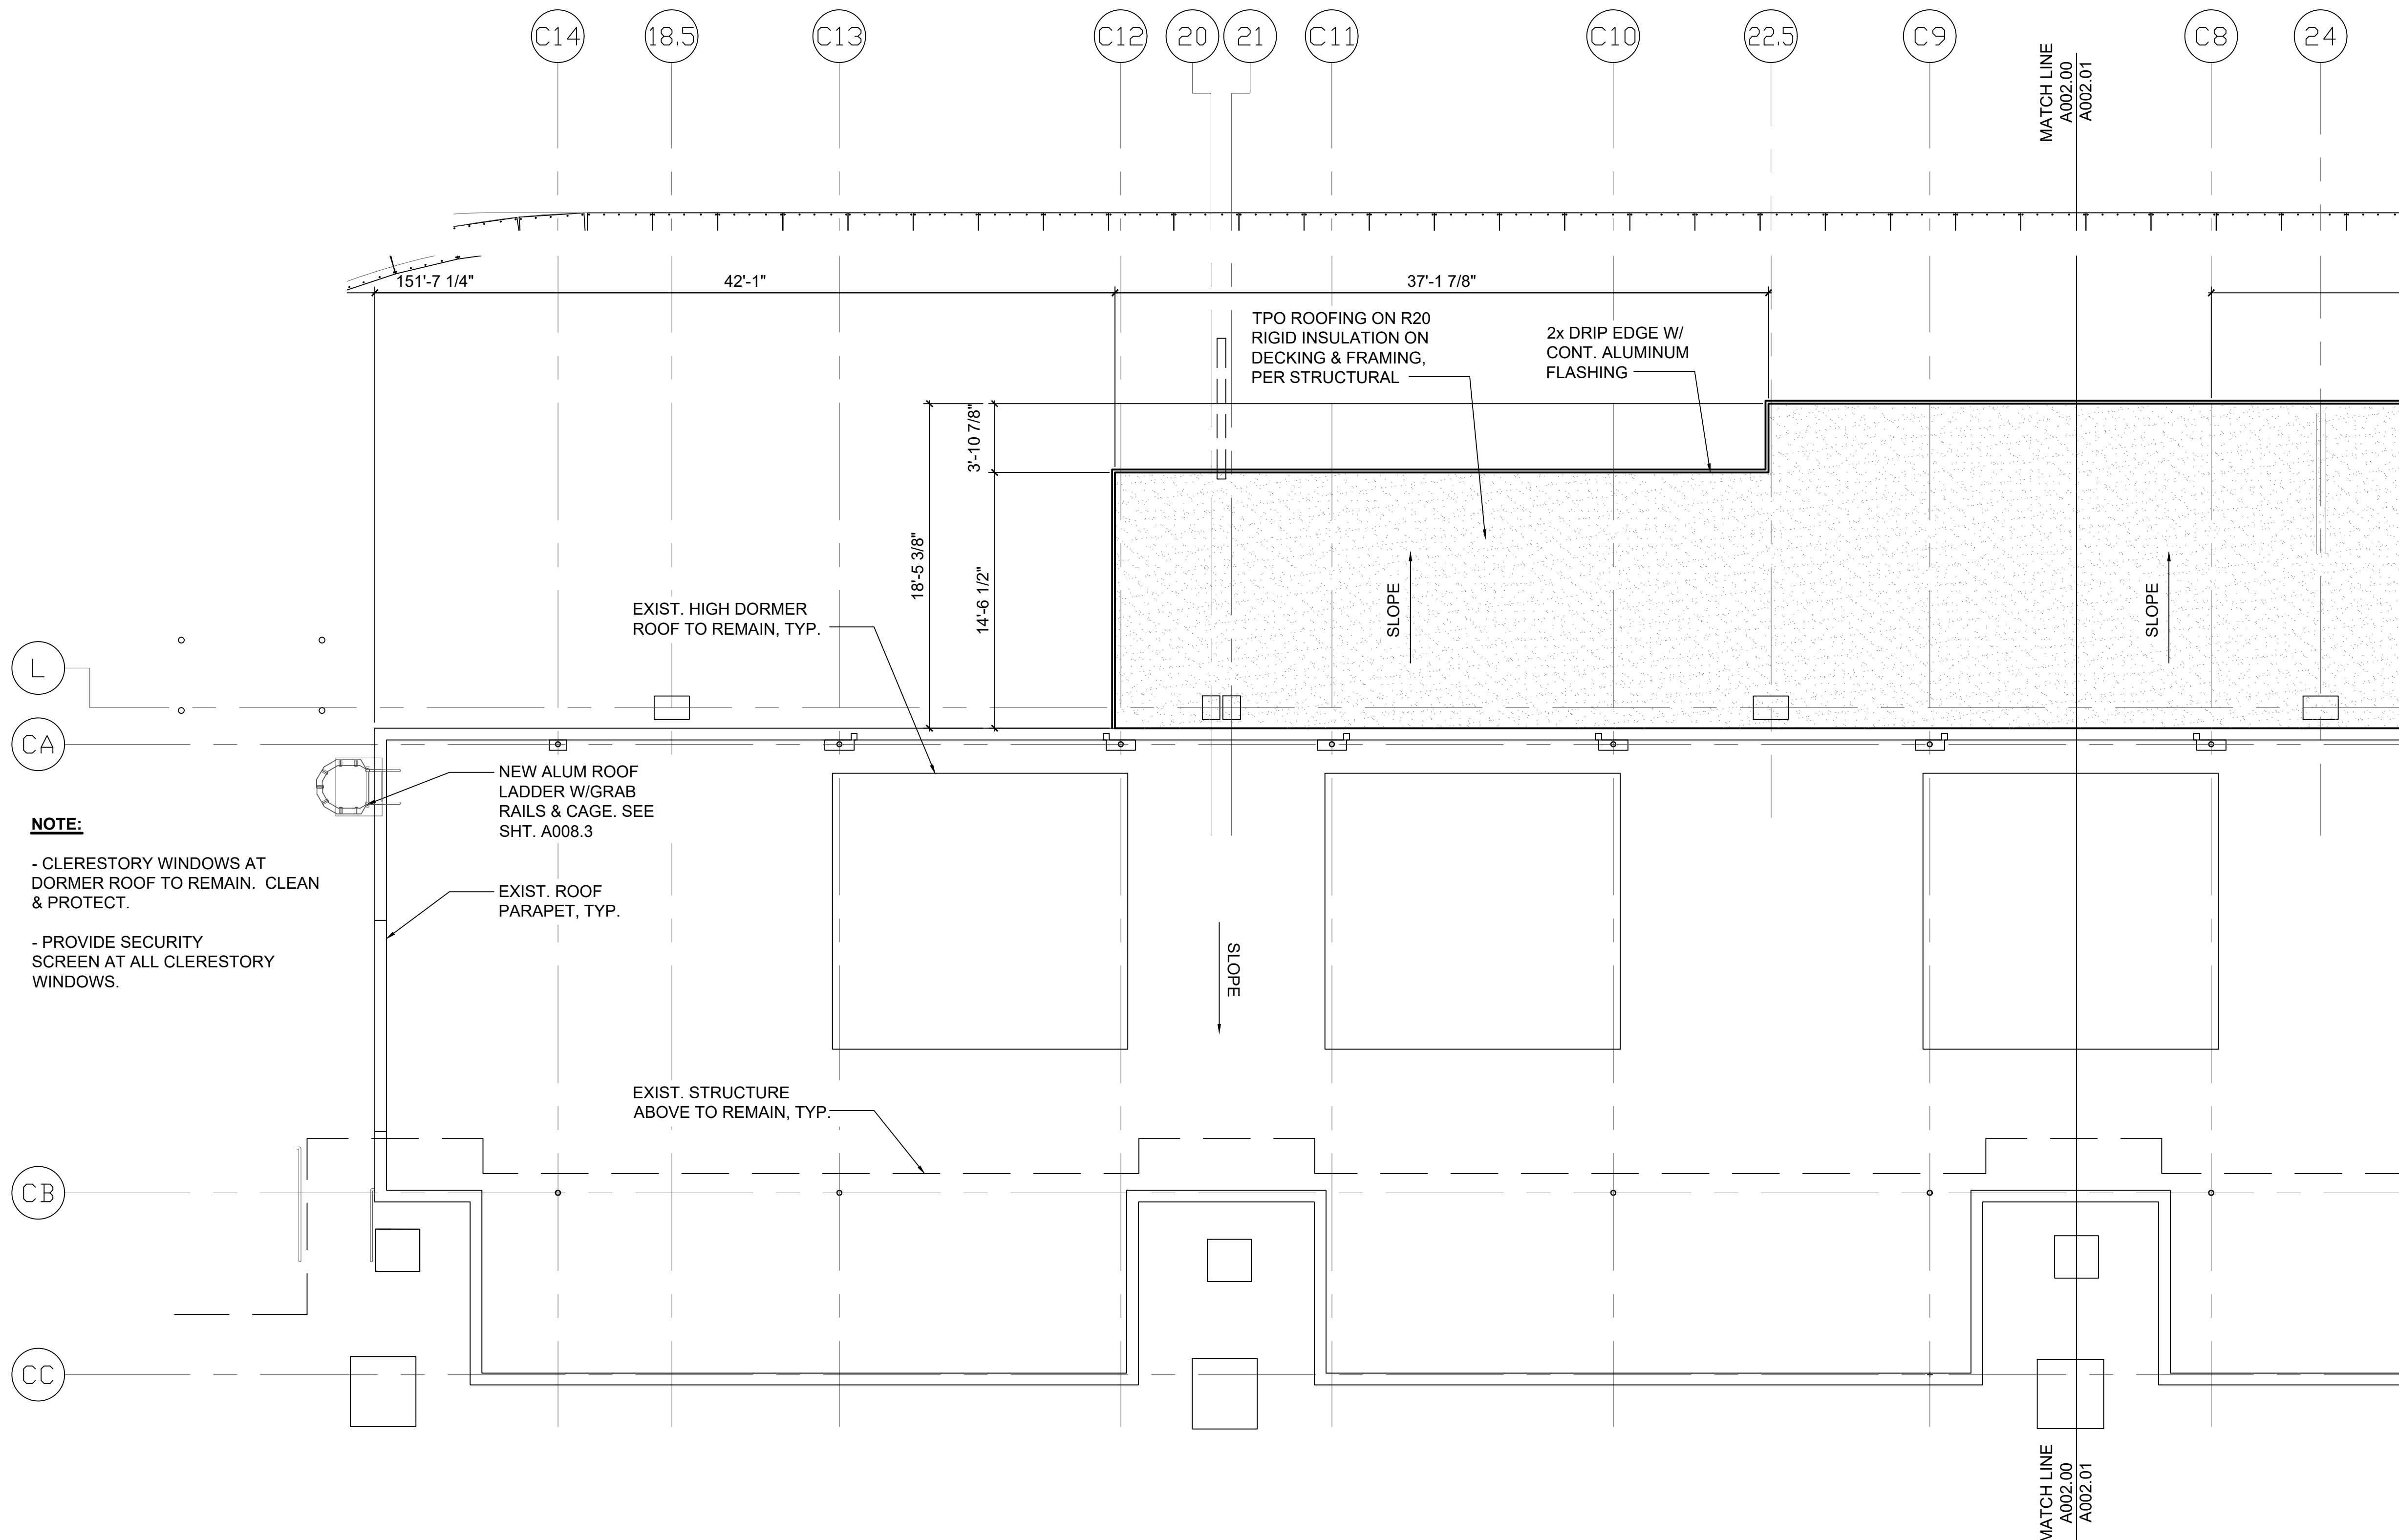


1 NEW ROOF PLAN
A004.2 SCALE: 3/16"= 1'-0"

 

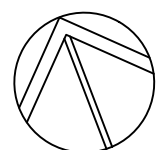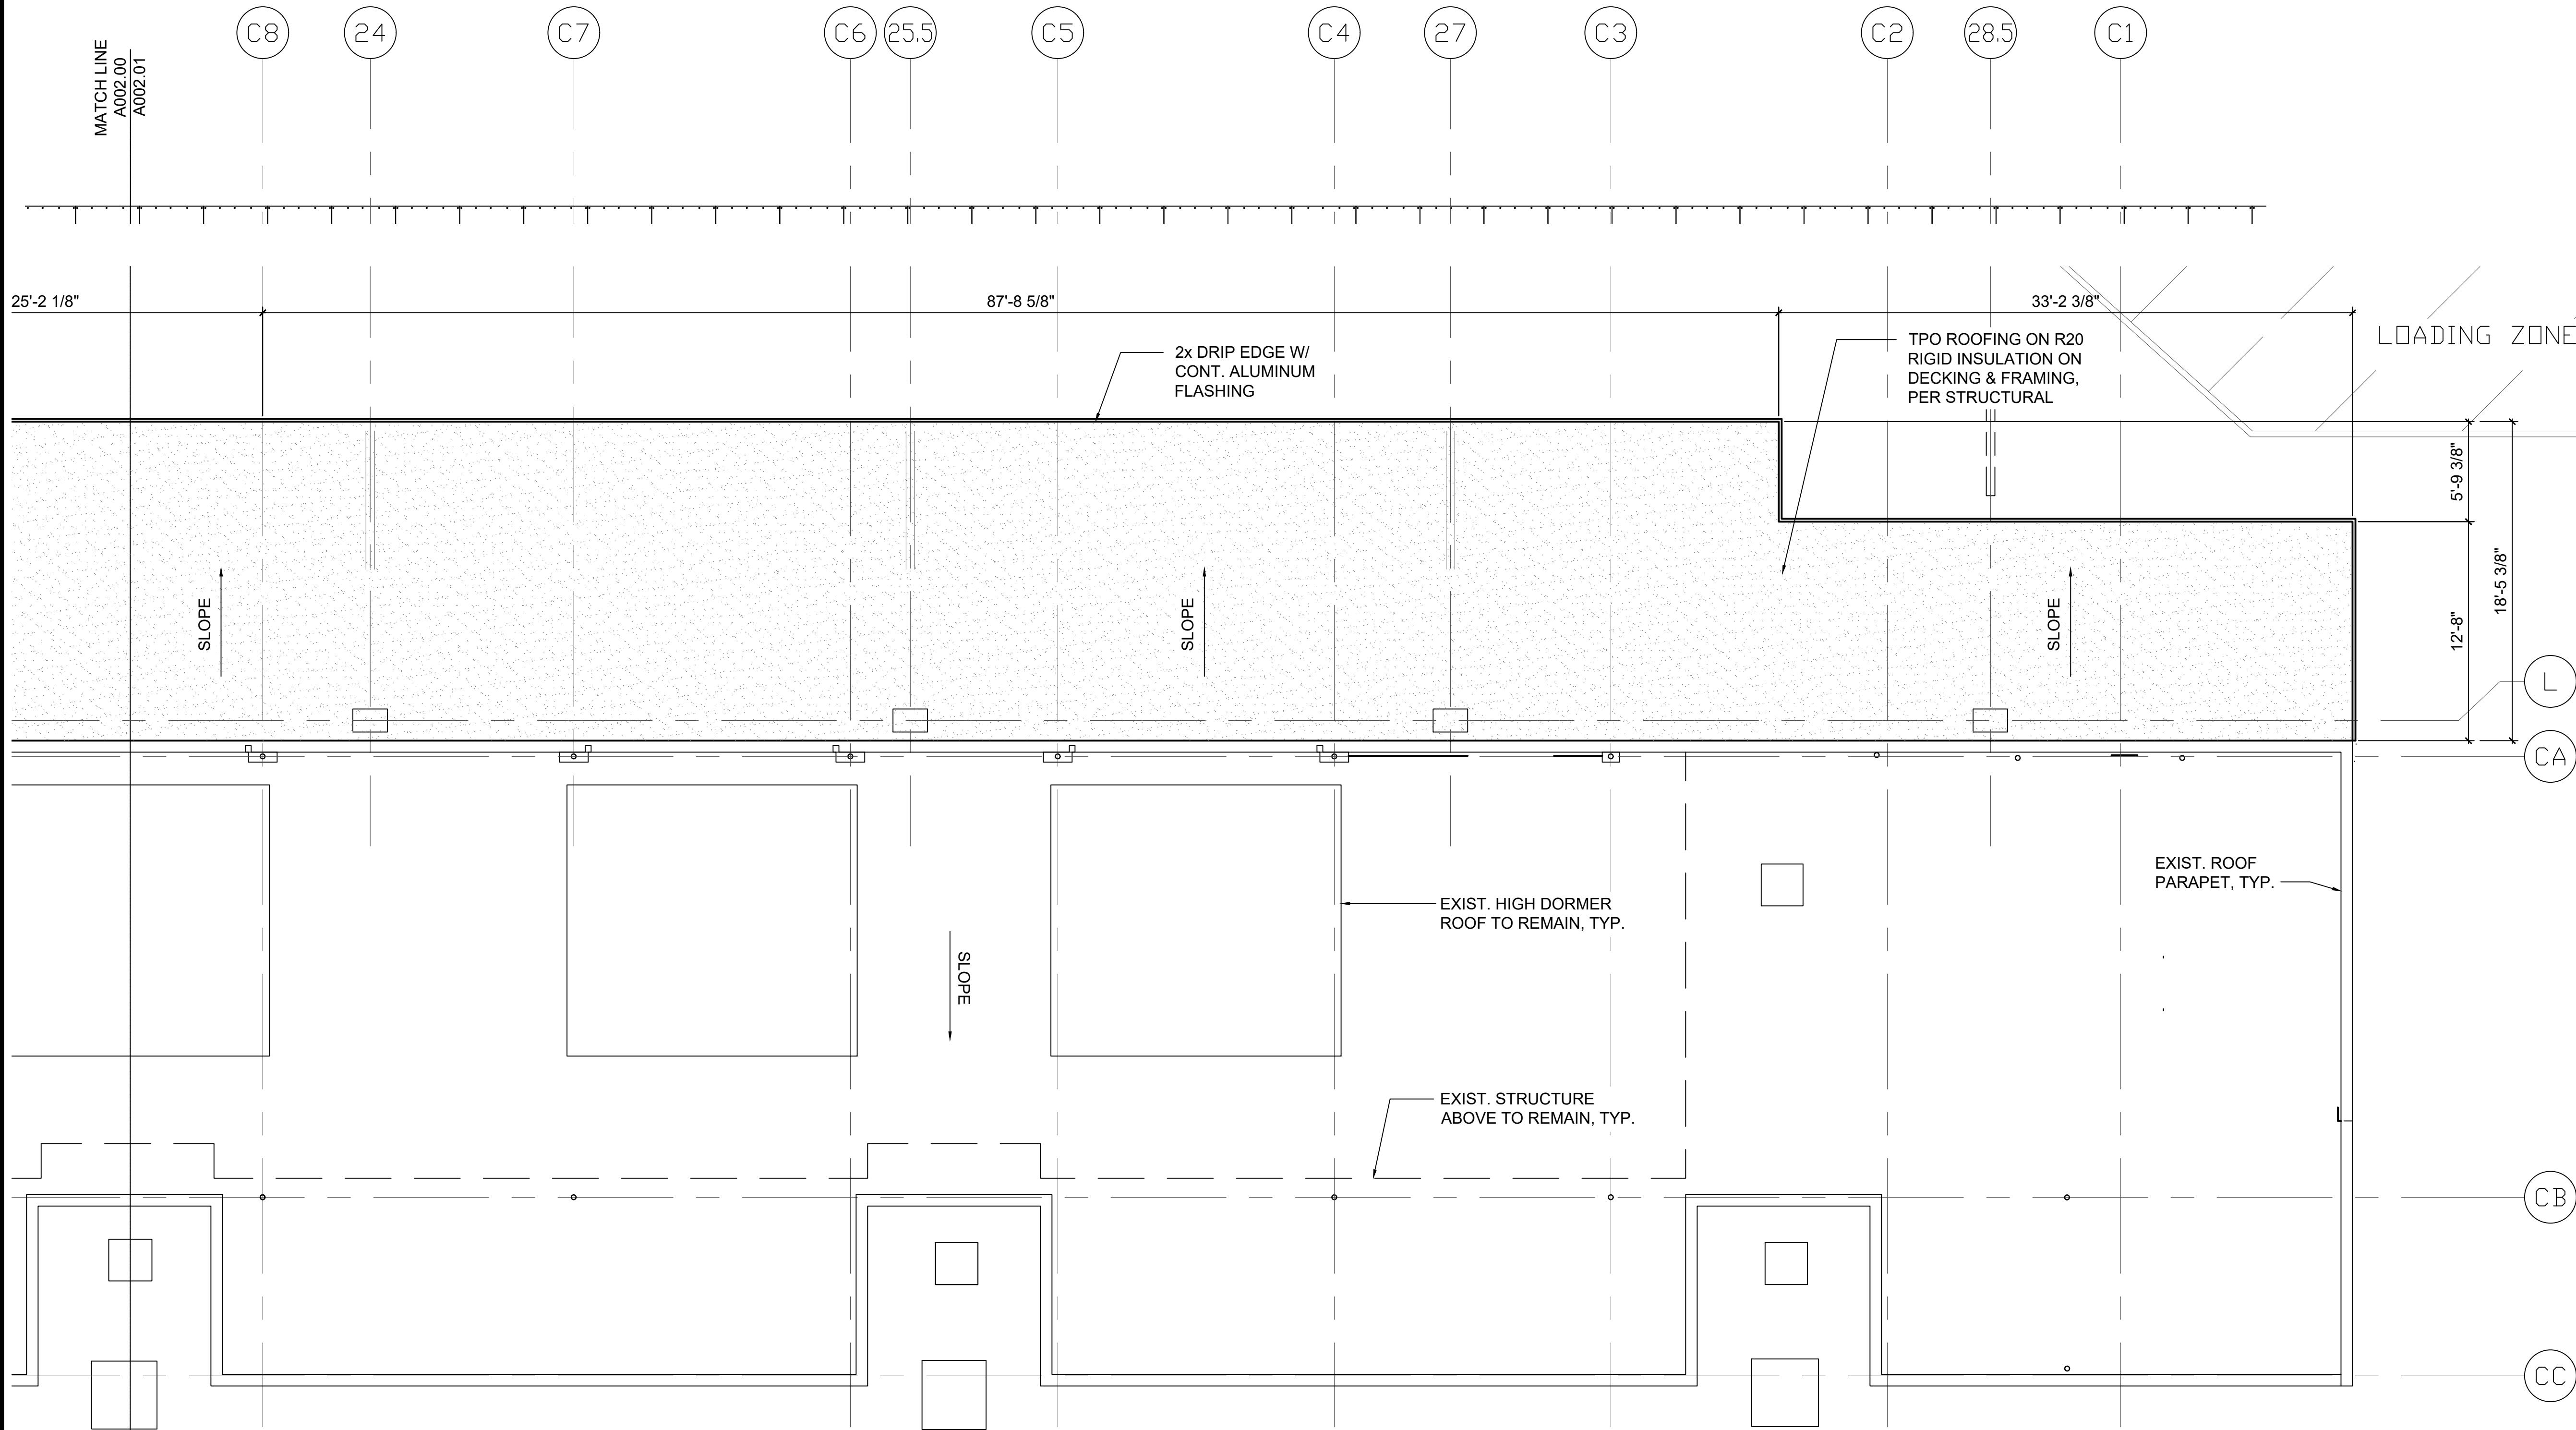

1
A004.3

NEW ROOF PLAN
SCALE: 3/16"= 1'-0"

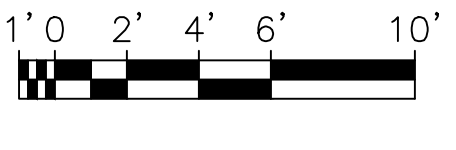

Airports Division
DEPARTMENT OF TRANSPORTATION
STATE OF HAWAII



04/30/24
Licensed Expiration Date

This work was prepared by me or under my supervision.

DSGN.	DRWN.	CHKD.	APPD.

NO.	DATE	REVISIONS

DATE

PROJECT TITLE :

NEW PASS AND ID OFFICE
AT
DANIEL K. INOUE INTERNATIONAL AIRPORT
HONOLULU, OAHU, HAWAII

PROJECT NO.:

CO1322-63

SHEET TITLE:

NEW ROOF PLAN

DATE :	DWG. NO.
12/21/22	A004.3
SHEET :	
16 OF 100 SHEETS	