




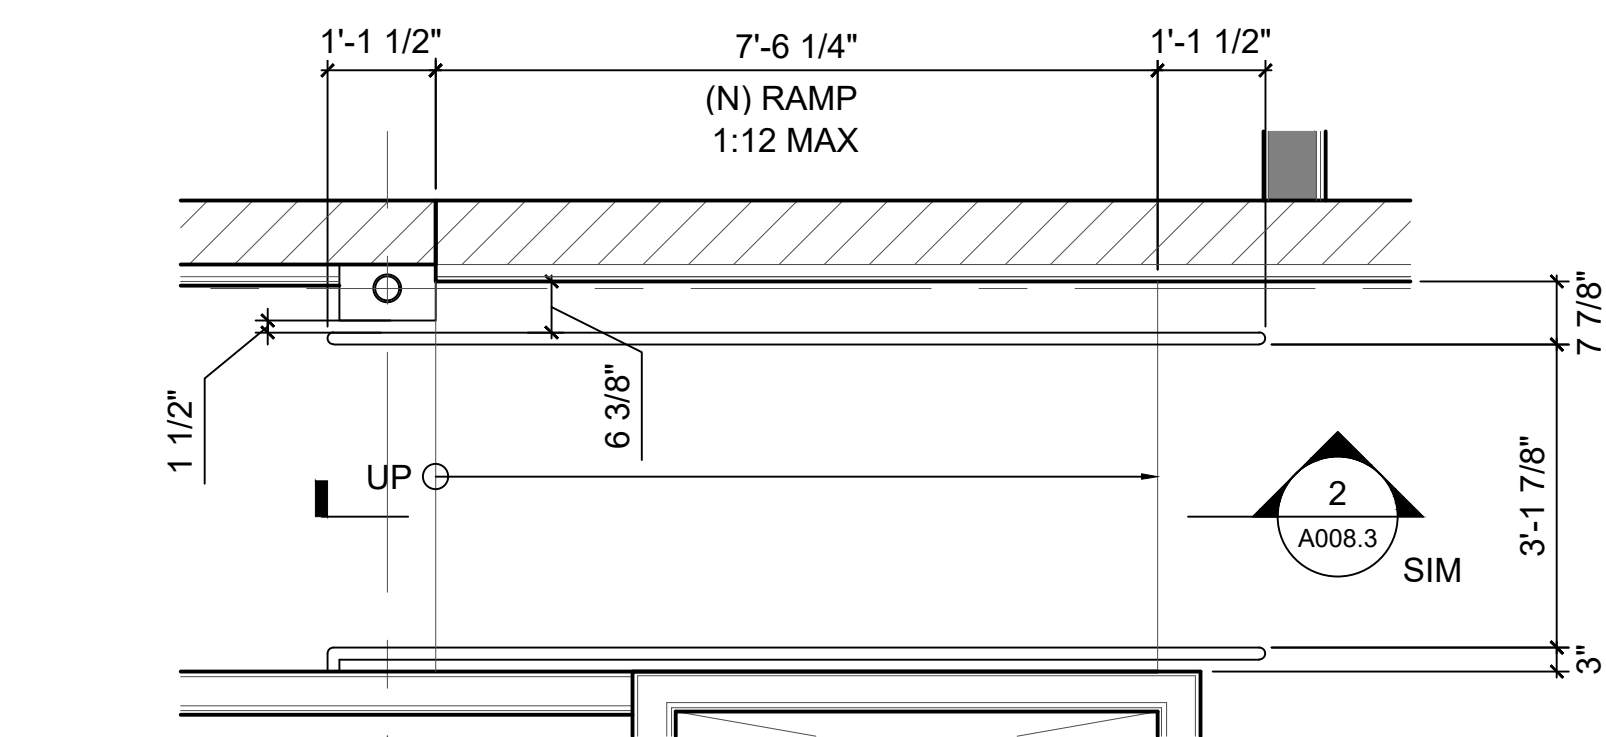


**1 ENLARGED RAMP PLAN**  
A008.3 SCALE: 1/2"= 1'-0"

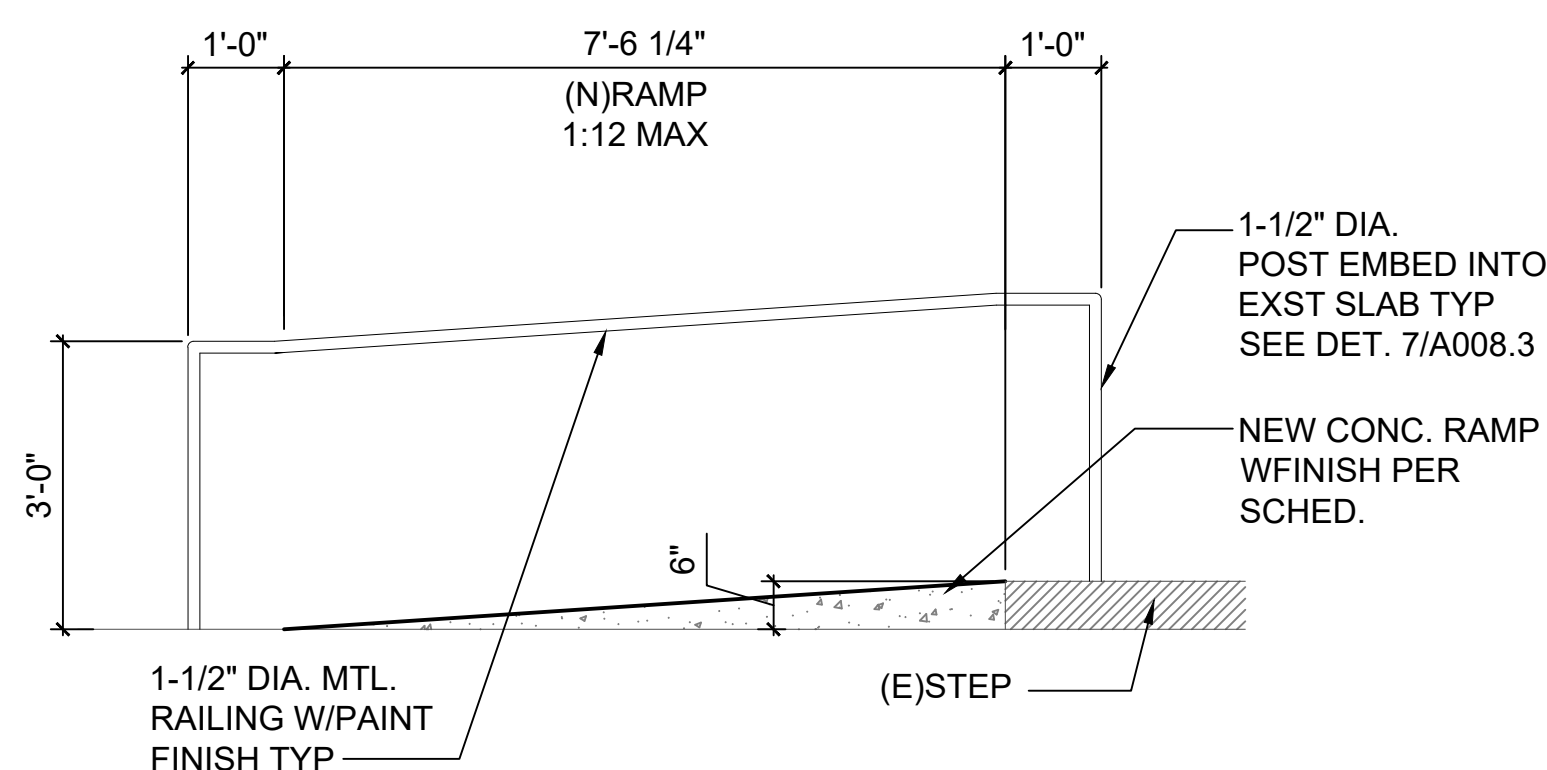


**2 RAMP SECTION**  
A008.3 SCALE: 1/2"= 1'-0"

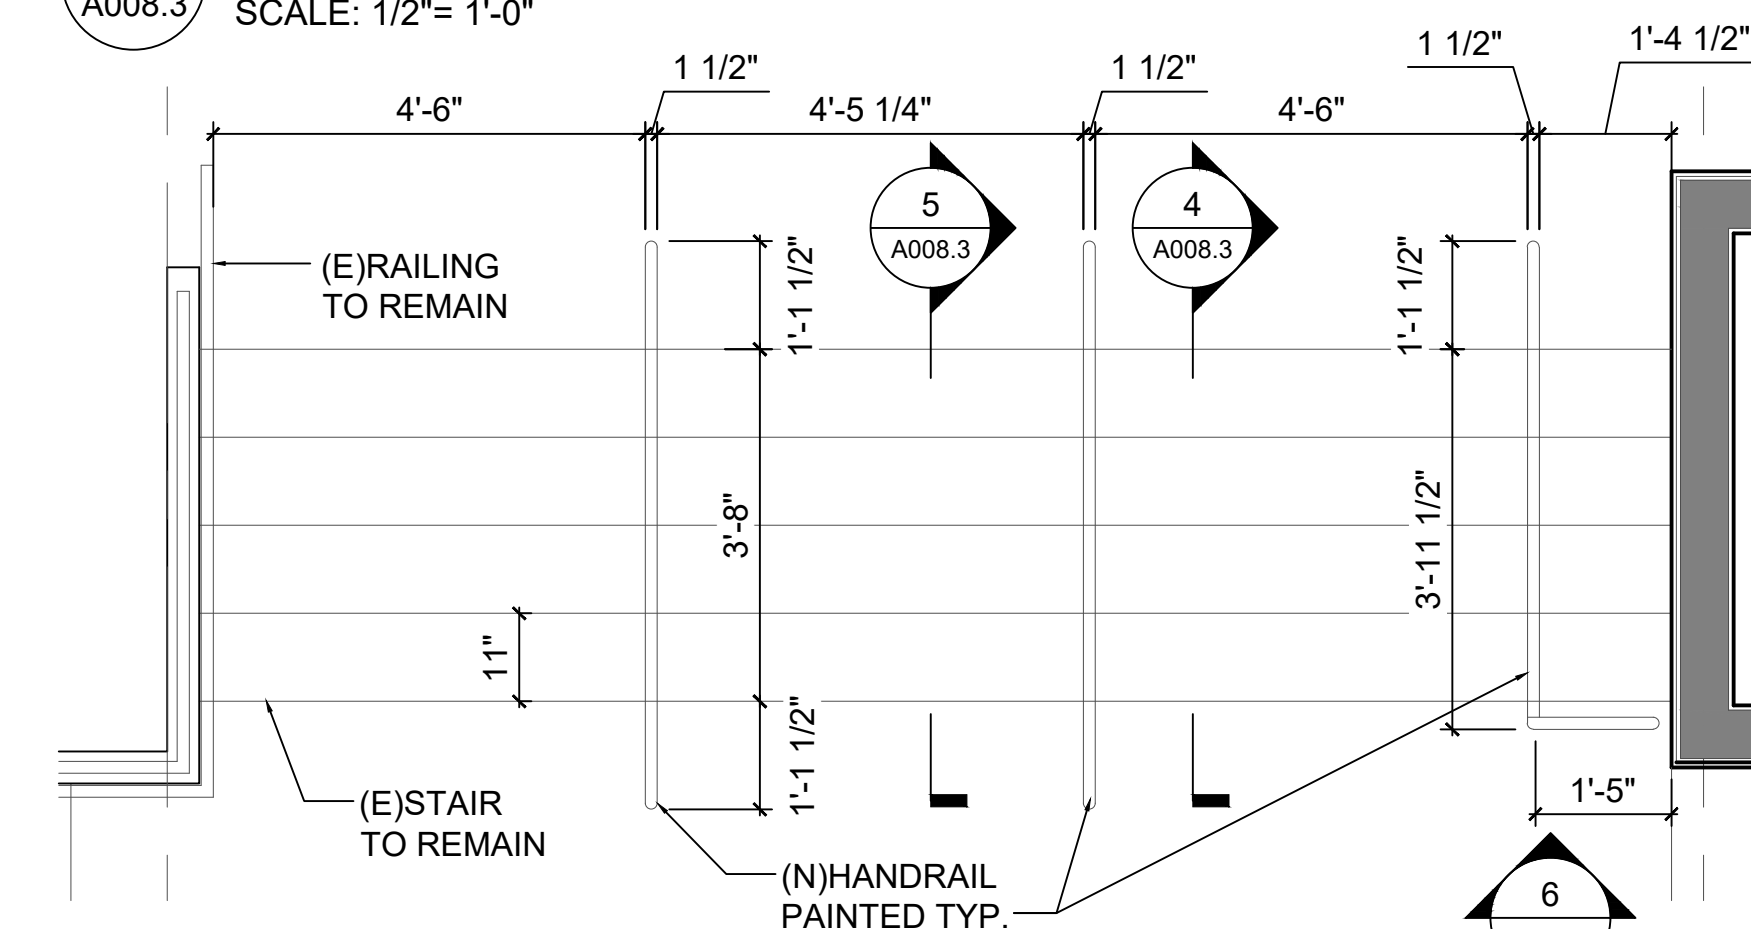

**3 RENOVATED FLOOR PLAN**  
A008.3 SCALE: 1/2"= 1'-0"

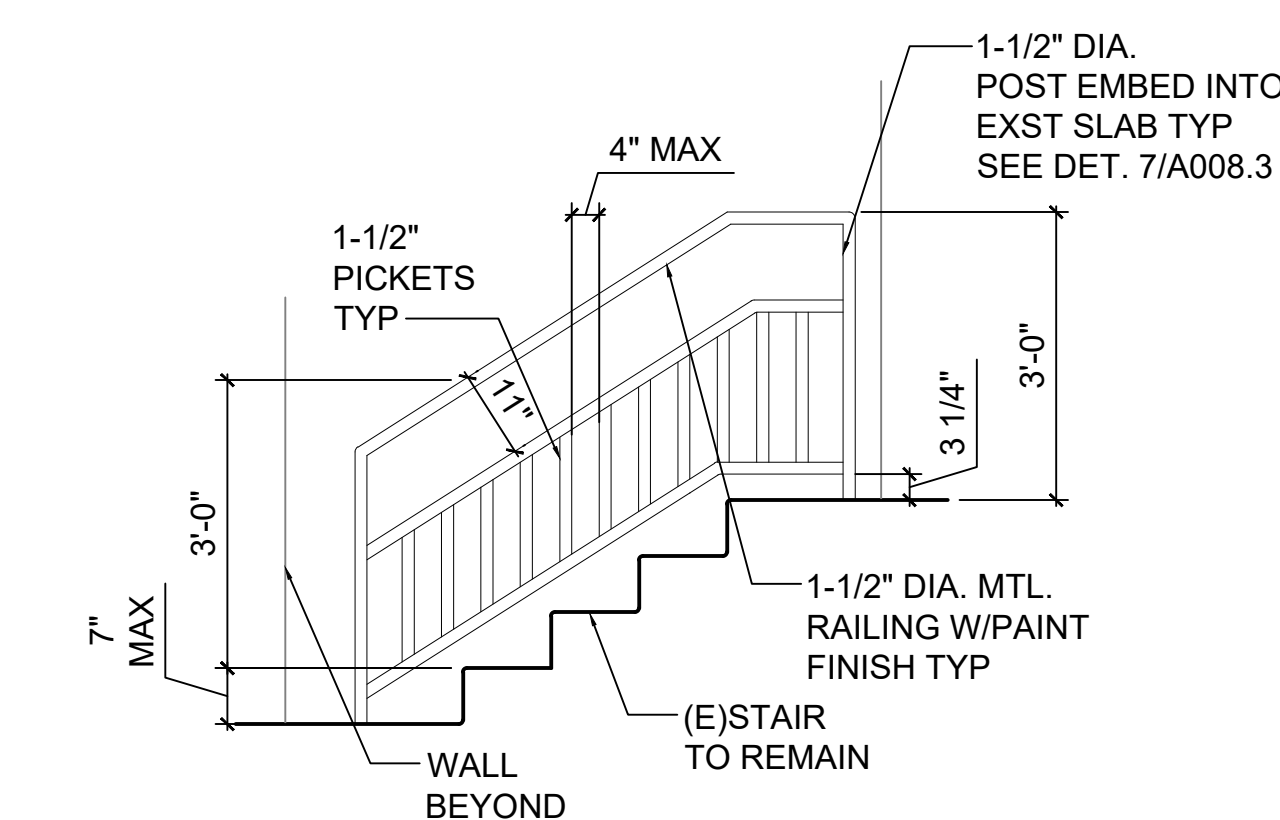


**5 RENOVATED FLOOR PLAN**  
A008.3 SCALE: 1/2"= 1'-0"

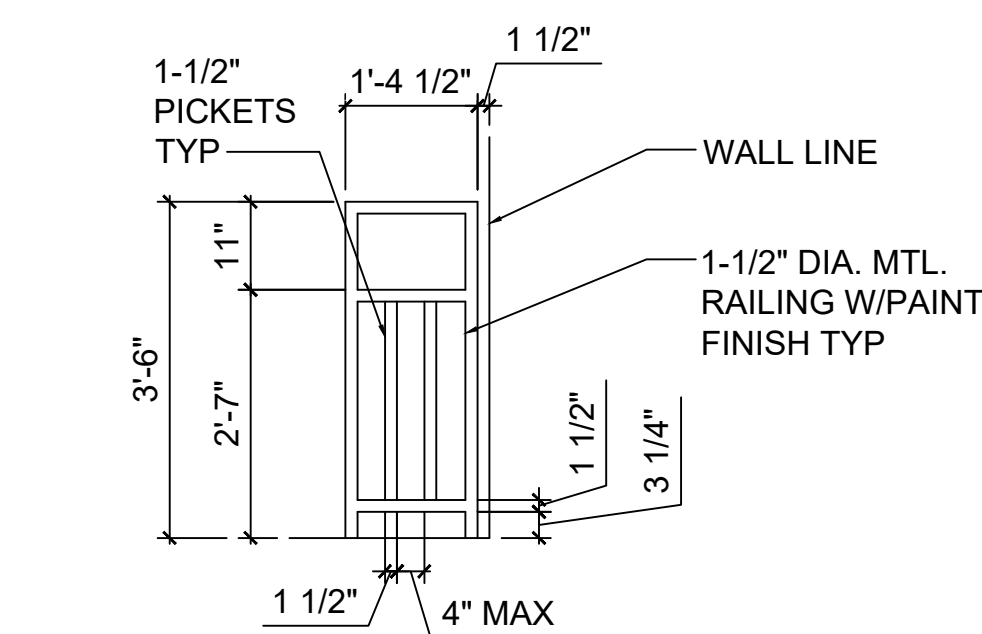



**6 GUARD RAIL ELEVATION**  
A008.3 SCALE: 1/2"= 1'-0"

**4 RENOVATED FLOOR PLAN**  
A008.3 SCALE: 1/2"= 1'-0"

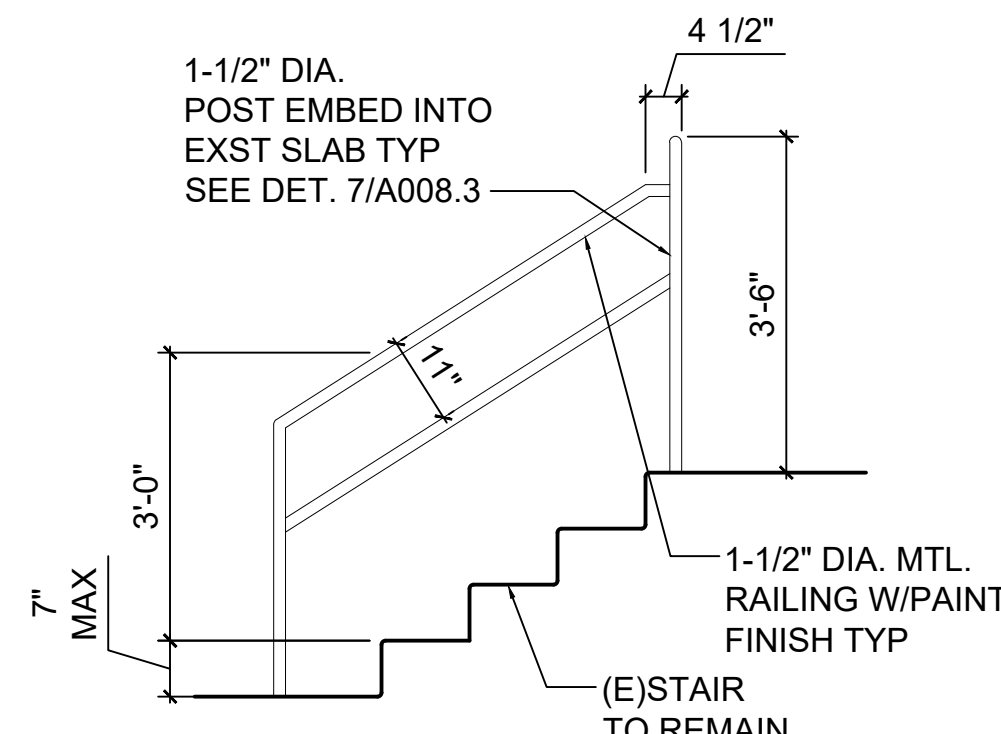


**7 PIPE RAIL EMBEDMENT DETAIL**  
A008.3 SCALE: 3"= 1'-0"


**10 ALUMINUM STAIR (#1)**  
A008.3 SCALE: 1/2"= 1'-0"

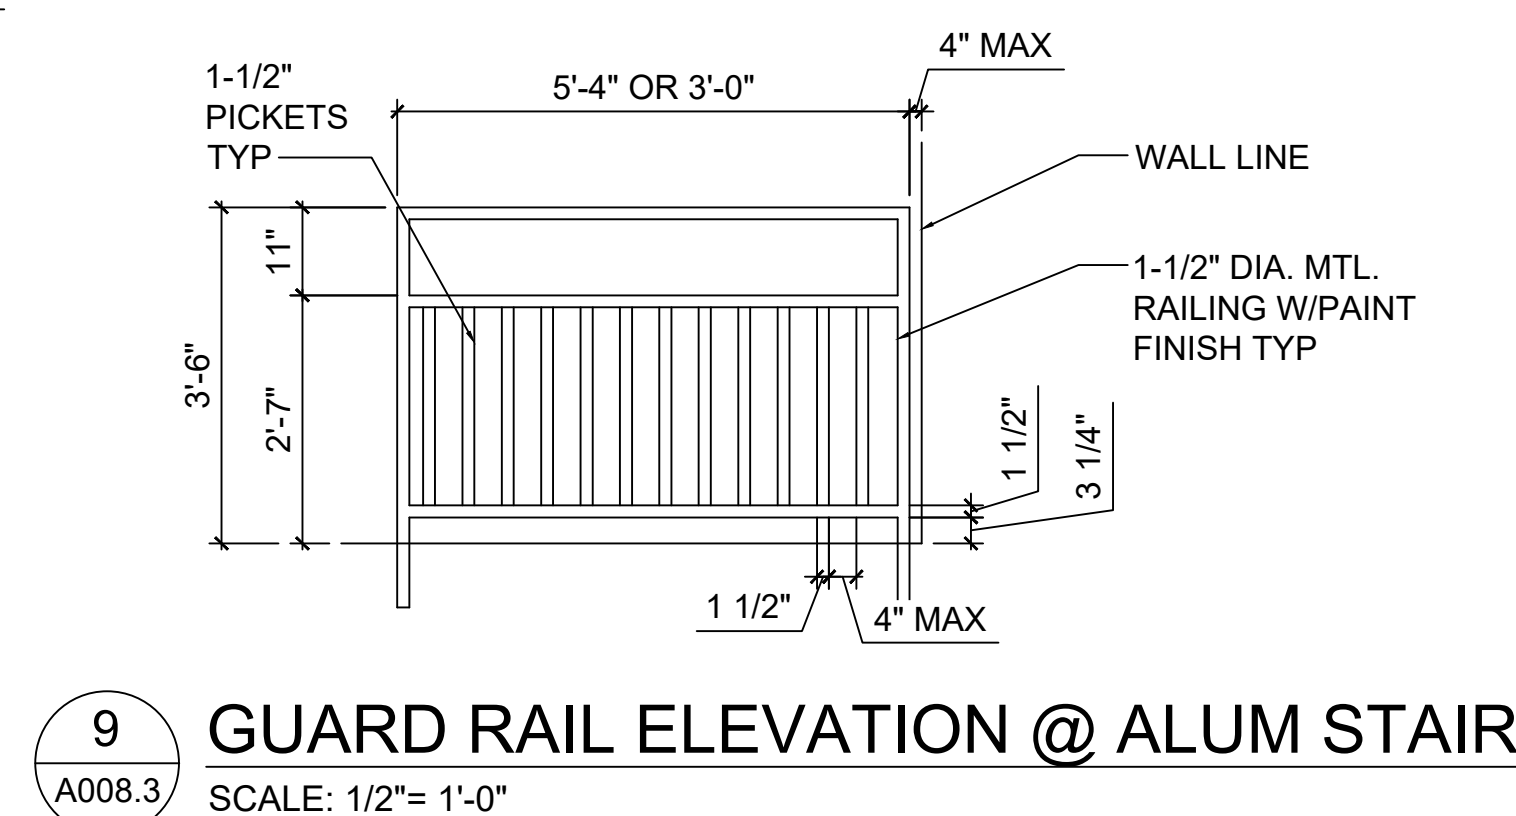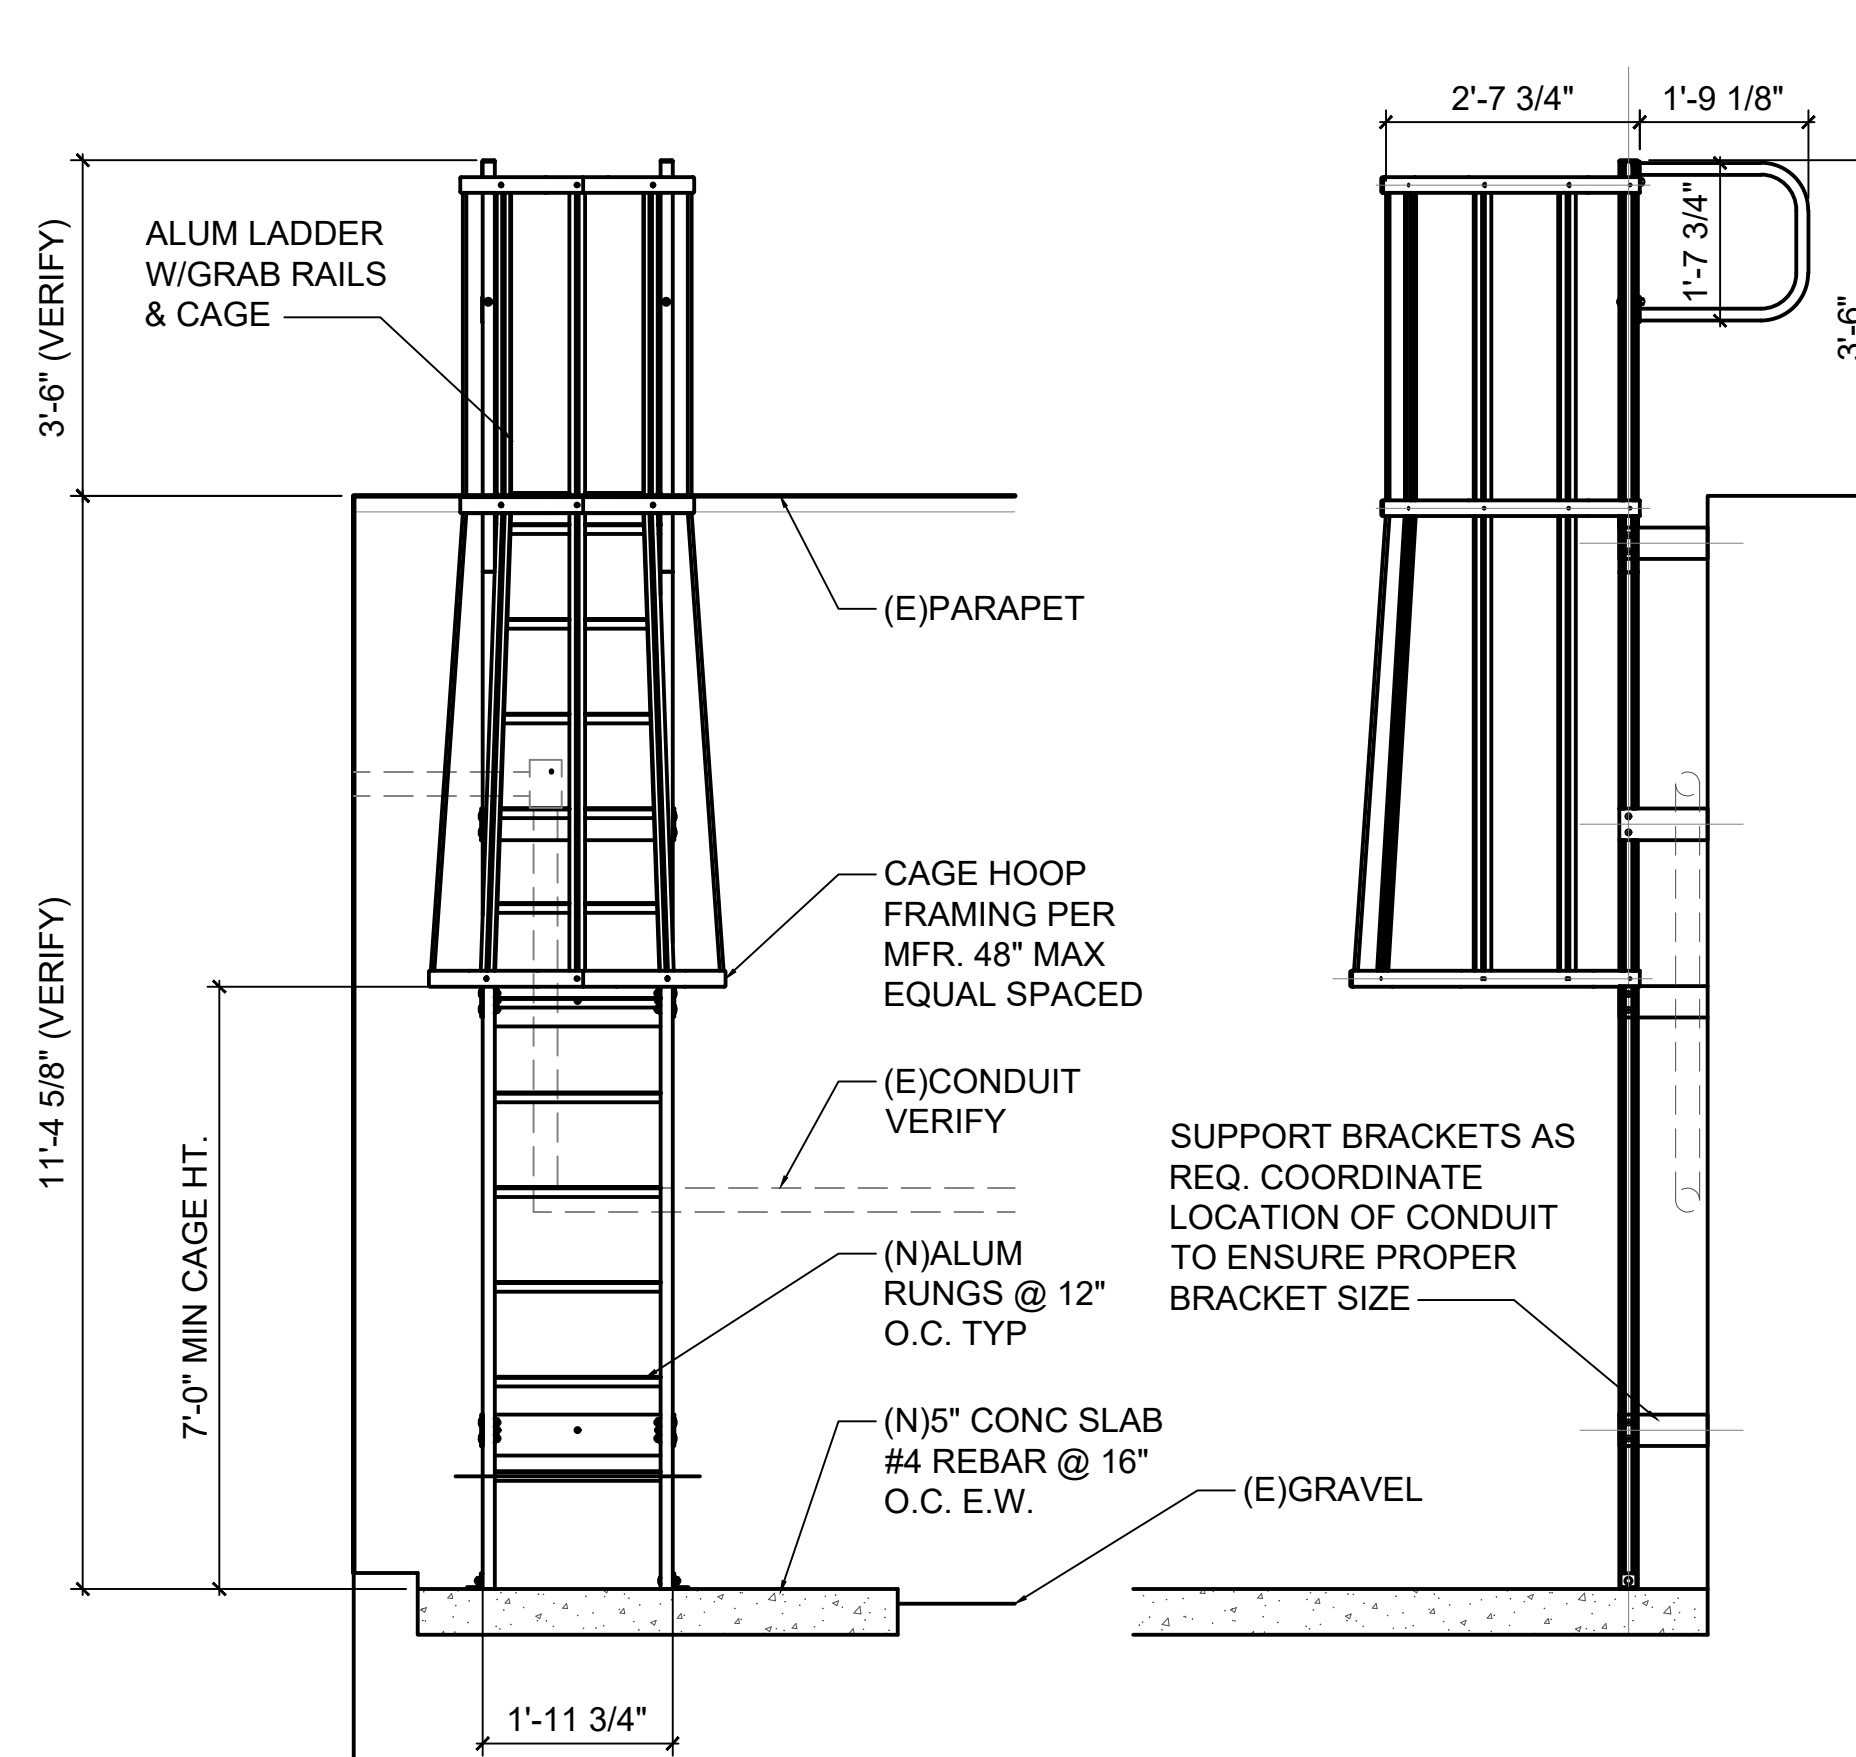


**9 GUARD RAIL ELEVATION @ ALUM STAIR**  
A008.3 SCALE: 1/2"= 1'-0"

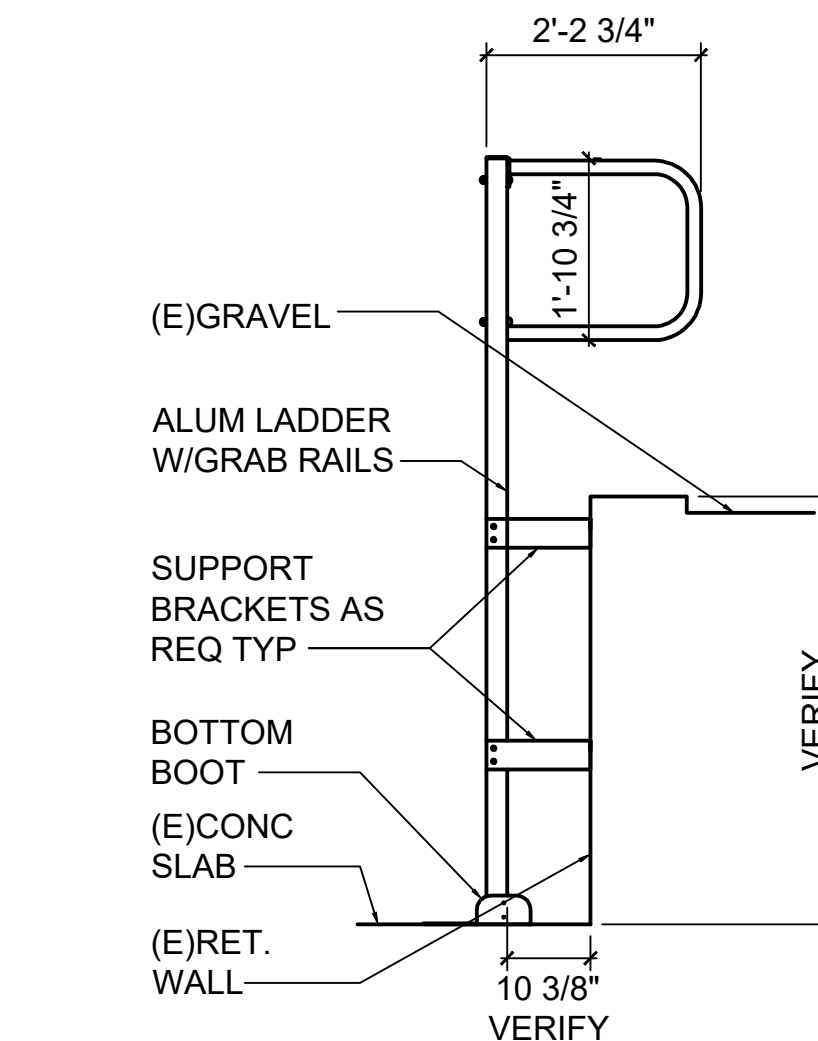


**11 ALUMINUM STAIR (#2)**  
A008.3 SCALE: 1/2"= 1'-0"

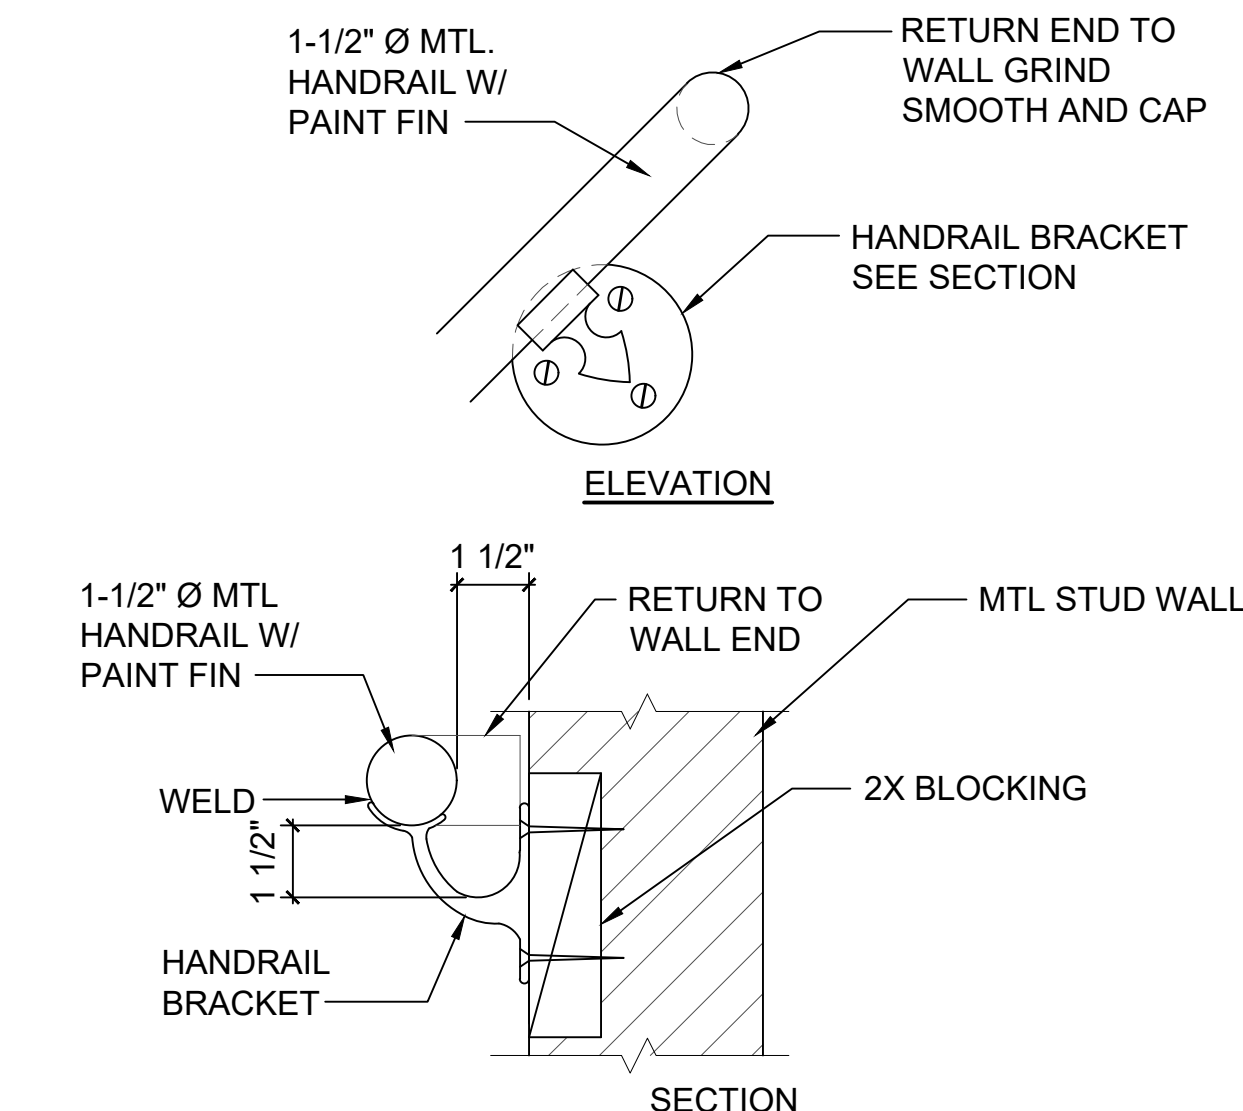

**8 HANDRAIL ATTACHMENT DETAIL**  
A008.3 SCALE: 3"= 1'-0"

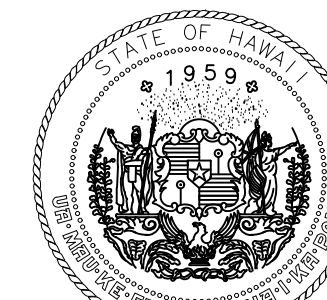

Airports Division  
DEPARTMENT OF TRANSPORTATION  
STATE OF HAWAII

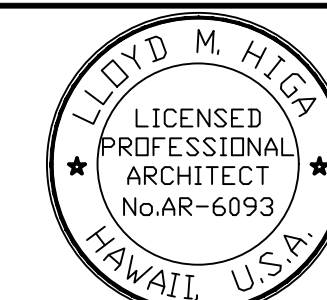

04/30/24  
Licensed Expiration Date

This work was prepared by me or under my supervision.

| DSGN. | DRWN. | CHKD. | APPD. |
|-------|-------|-------|-------|
|       |       |       |       |

| NO. | DATE | REVISIONS |
|-----|------|-----------|
|-----|------|-----------|

DATE

PROJECT TITLE :

NEW PASS AND ID OFFICE

AT  
DANIEL K. INOUE INTERNATIONAL AIRPORT  
HONOLULU, OAHU, HAWAII

PROJECT NO.:

CO1322-63

SHEET TITLE:

RAMP & RAILING  
DETAILS

DATE :

12/21/22

SHEET :

23 OF 100 SHEETS

DWG. NO.

A008.3