


1
S-101

RENOVATED ROOF FRAMING PLAN

SCALE: 3/16"= 1'-0"

 


REFERENCE DRAWINGS:

S-001 STRUCTURAL GENERAL NOTES
S-002 STRUCTURAL GENERAL NOTES
S-005 TYPICAL STUD WALL DETAILS



Airports Division
DEPARTMENT OF TRANSPORTATION
STATE OF HAWAII

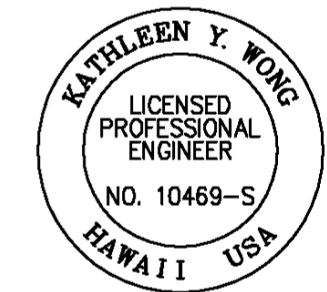

Kathleen Y. Wong
04/30/2024
Licensed Expiration Date

This work was prepared by me or under my supervision.

DSGN.	DRWN.	CHKD.	APPD.
DH/AI	DH/AI	KW	

NO.	DATE	REVISIONS
-----	------	-----------

DATE

PROJECT TITLE :

NEW PASS AND ID OFFICE

AT
DANIEL K. INOUE INTERNATIONAL AIRPORT
HONOLULU, OAHU, HAWAII



PROJECT NO.:

CO1322-63

SHEET TITLE:

RENOVATED
ROOF FRAMING PLAN


DATE :	DWG. NO.
12/21/22	S103
SHEET :	
36 OF 100 SHEETS	

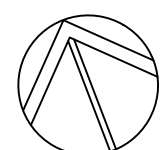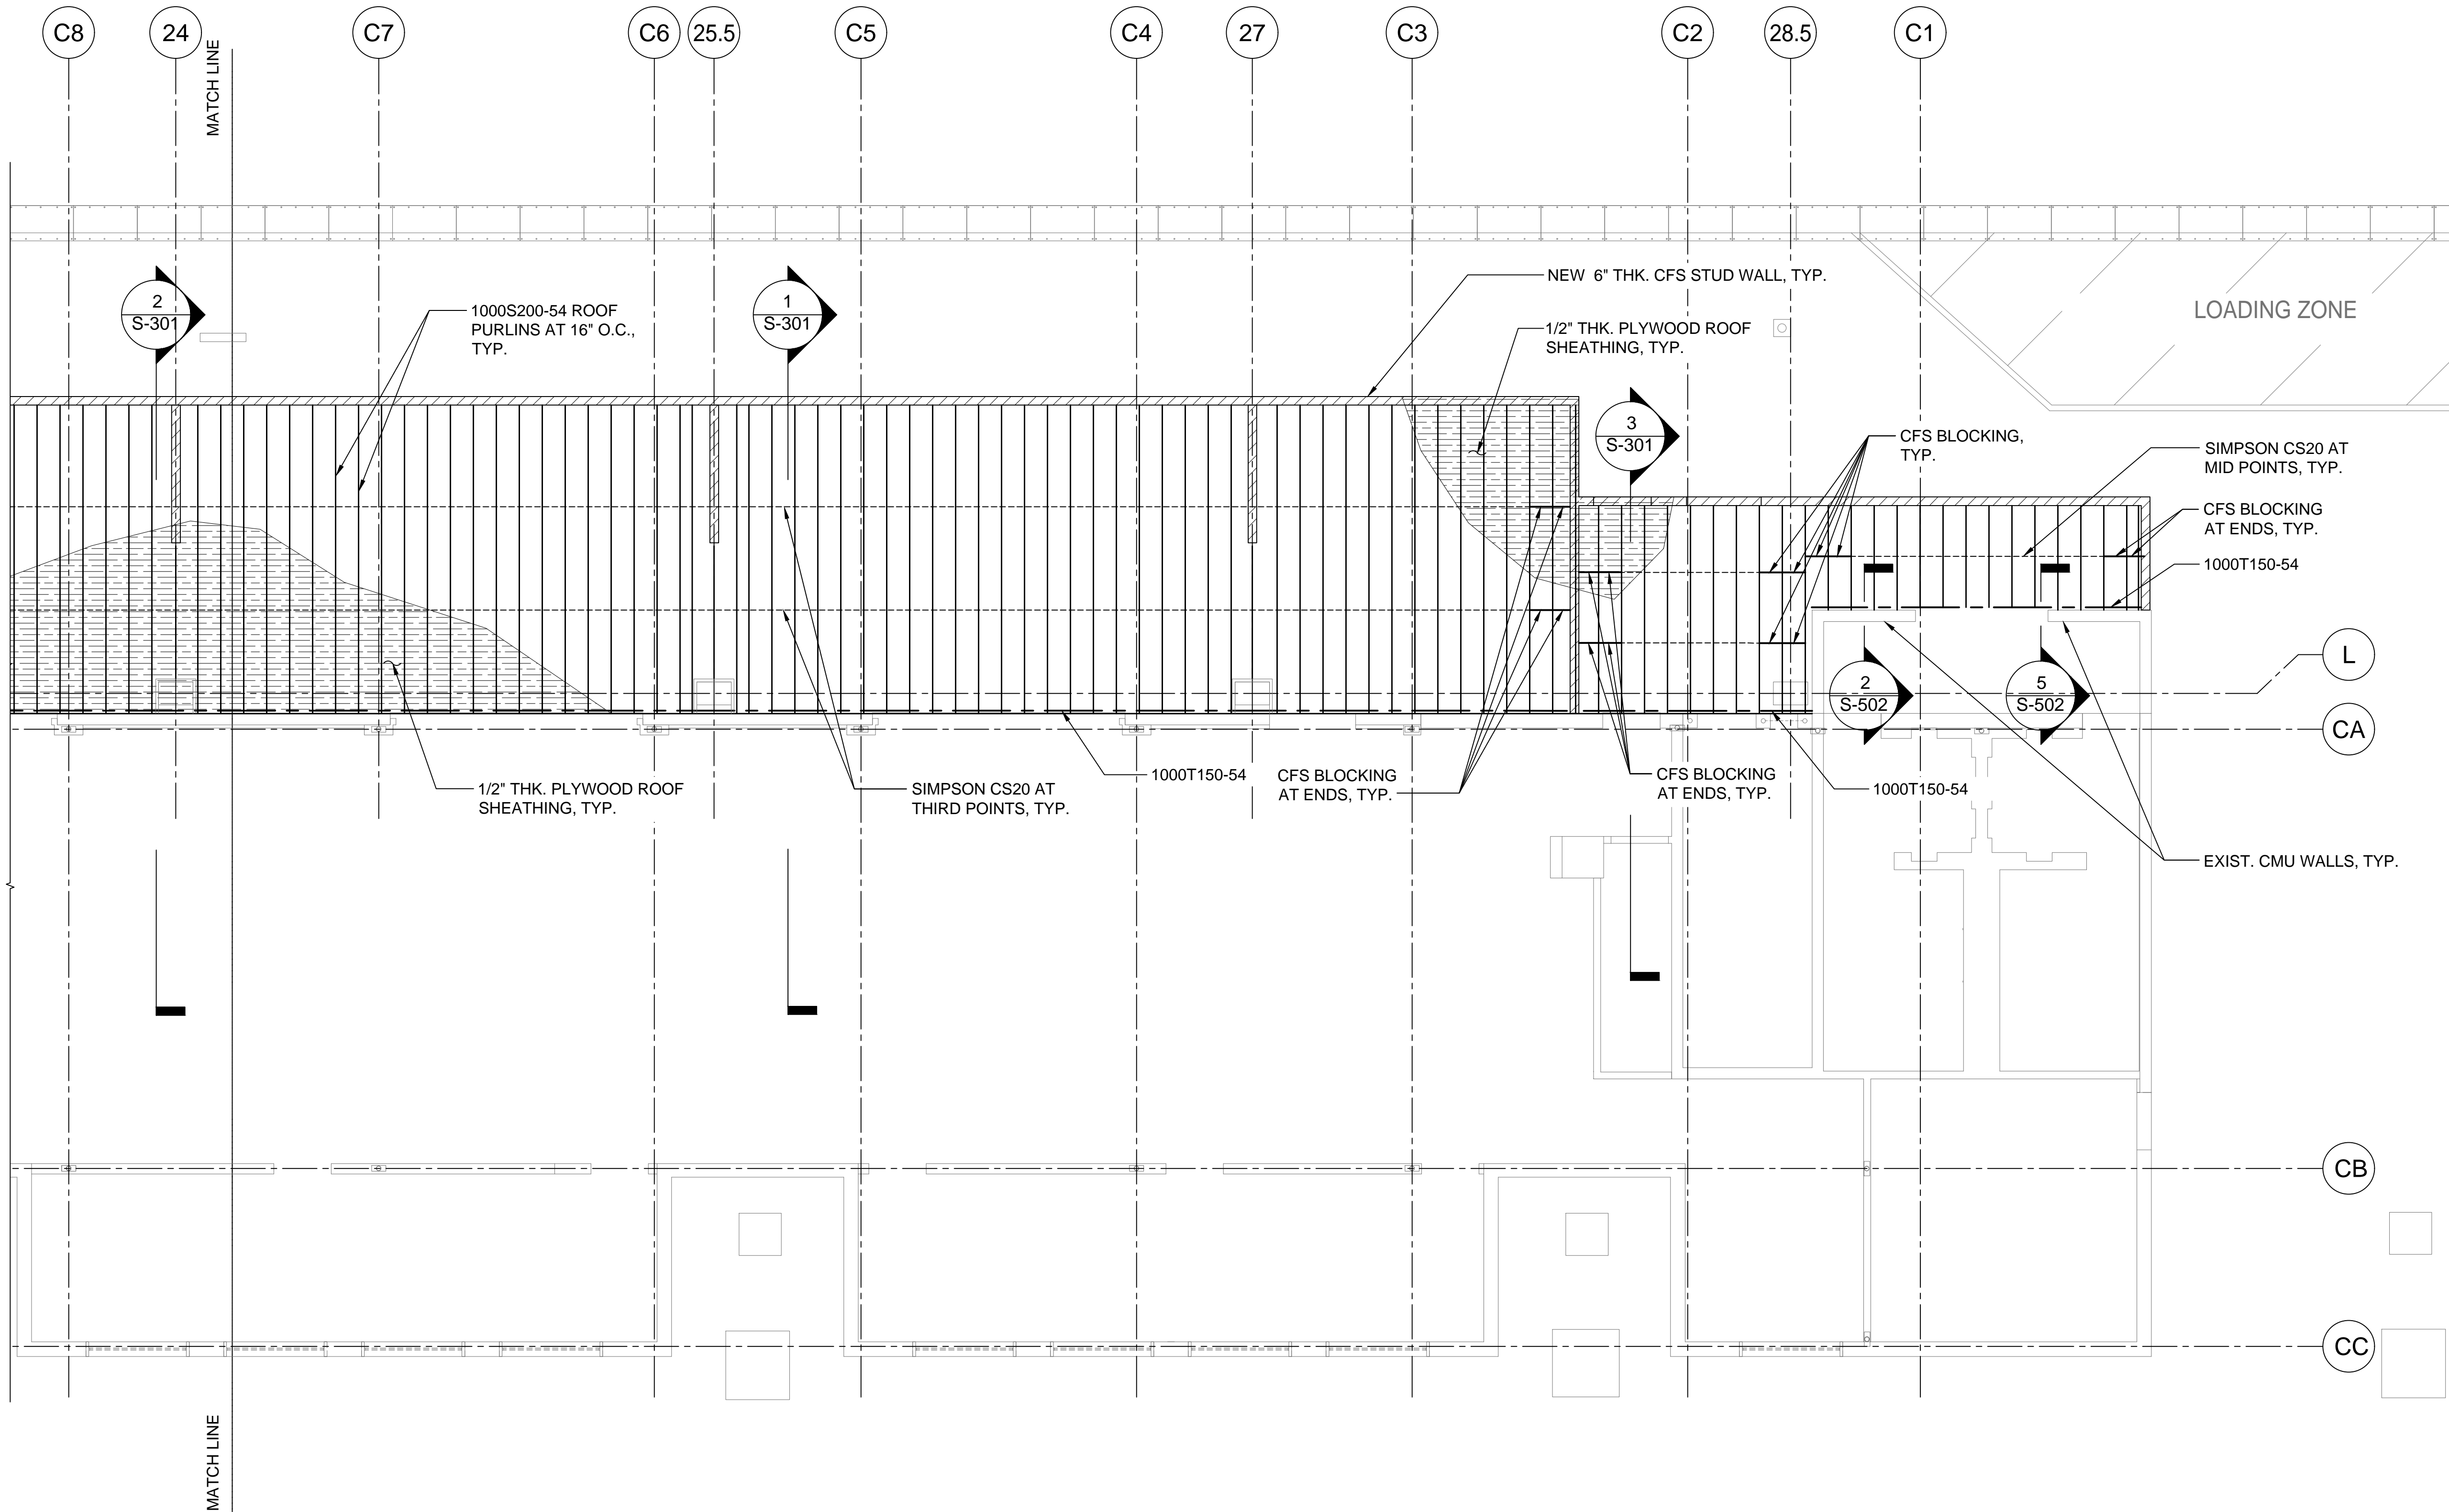

1
S-102

RENOVATED ROOF FRAMING PLAN

SCALE: 3/16" = 1'-0"

 


REFERENCE DRAWINGS:

S-001 STRUCTURAL GENERAL NOTES
S-002 STRUCTURAL GENERAL NOTES
S-005 TYPICAL STUD WALL DETAILS



Airports Division
DEPARTMENT OF TRANSPORTATION
STATE OF HAWAII

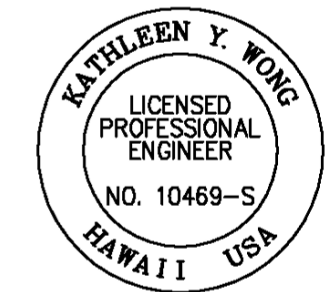

Kathleen Y. Wong
04/30/2024
Licensed Expiration Date

This work was prepared by me or under my supervision.

DSGN.	DRWN.	CHKD.	APPD.
DH/AI	DH/AI	KW	

NO.	DATE	REVISIONS

DATE

PROJECT TITLE :

NEW PASS AND ID OFFICE

AT
DANIEL K. INOUE INTERNATIONAL AIRPORT
HONOLULU, OAHU, HAWAII

PROJECT NO.:

CO1322-63

SHEET TITLE:

RENOVATED
ROOF FRAMING PLAN

DATE :

12/21/22

SHEET :

37 OF 100 SHEETS

DWG. NO.

S104