




| DOOR SCHEDULE              |           |      |              |        |          |        |          |        |         |       |           |
|----------------------------|-----------|------|--------------|--------|----------|--------|----------|--------|---------|-------|-----------|
| DOORS                      |           |      |              |        |          |        | FRAMES   |        |         |       |           |
| NUMBER                     | ROOM NAME | TYPE | SIZE (W X H) |        | MATERIAL | FINISH | MATERIAL | FINISH | DETAILS |       |           |
|                            |           |      | WIDTH        | HEIGHT |          |        |          |        | HEAD    | JAMB  | THRESHOLD |
| 1                          | RESTROOM  | F1   | 3'-0"        | 7'-0"  | SC WD    | STAIN  | SC WD    | PAINT  | 2/A-4   | 2/A-4 | 2/A-4     |
| SC WD      SOLID CORE WOOD |           |      |              |        |          |        |          |        |         |       |           |

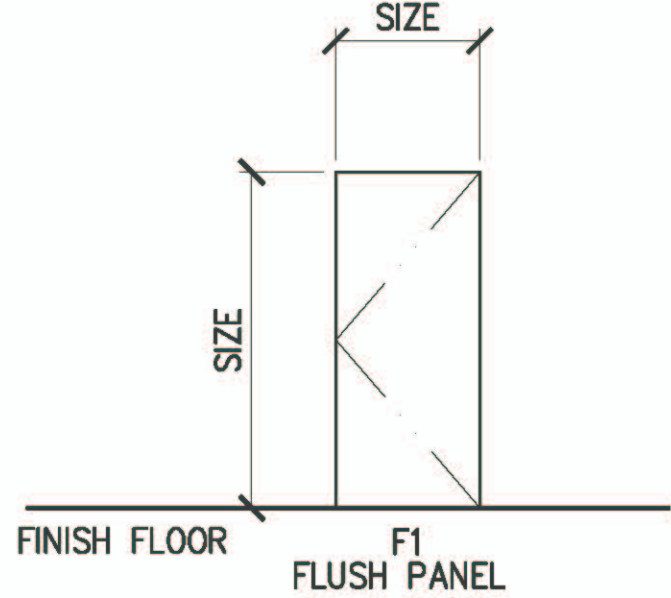

**1 DOOR TYPE**  
**A-4** SCALE: NTS

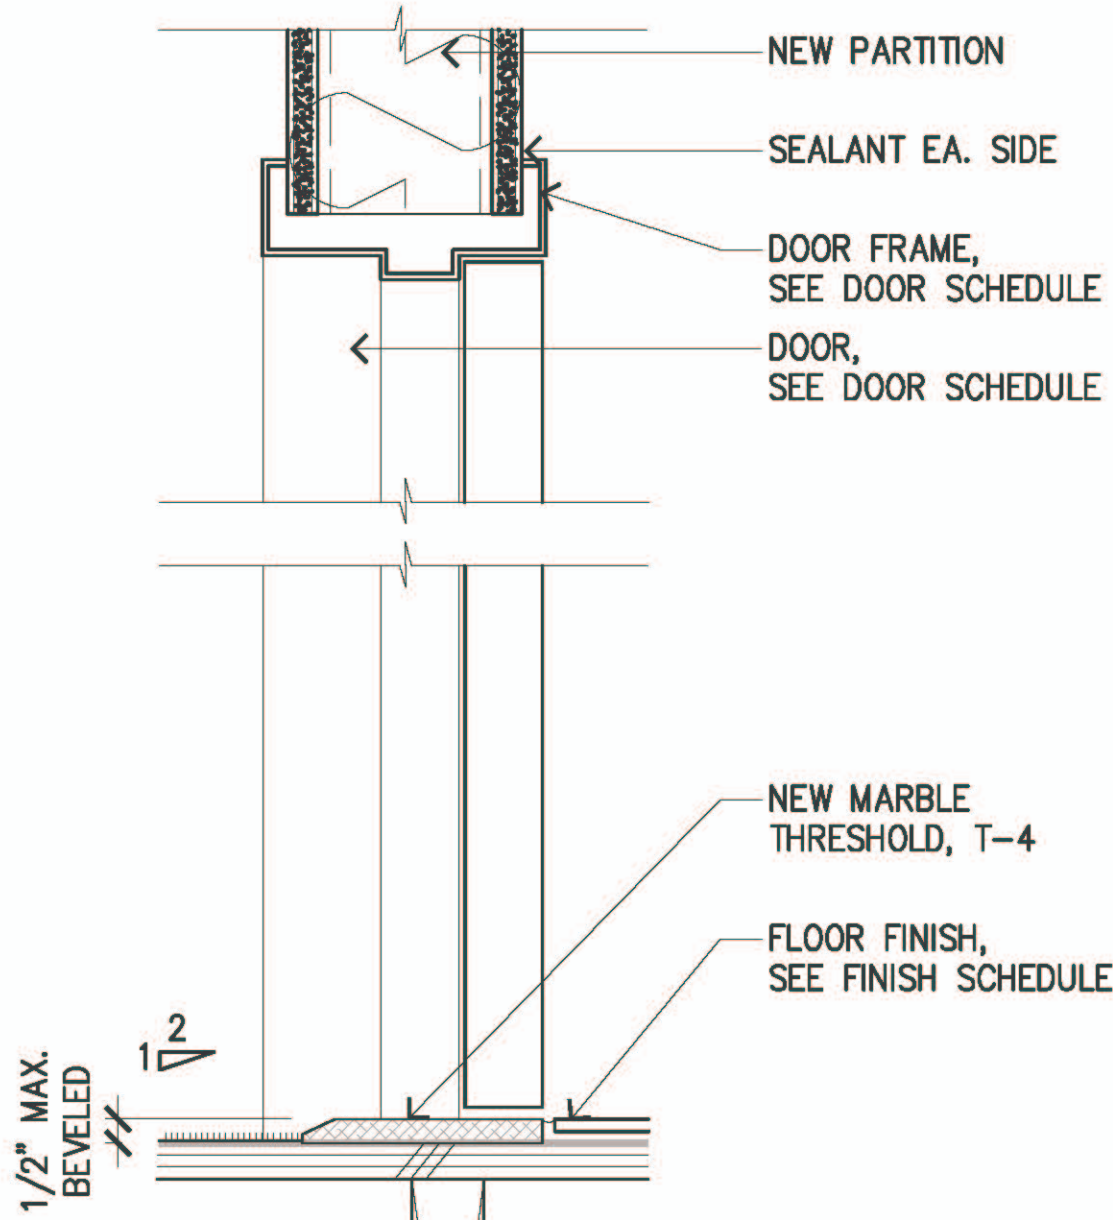


**2 HEADER/THRESHOLD**  
**A-4** SCALE: 3" = 1'-0" HEAD, JAMB SIMILAR

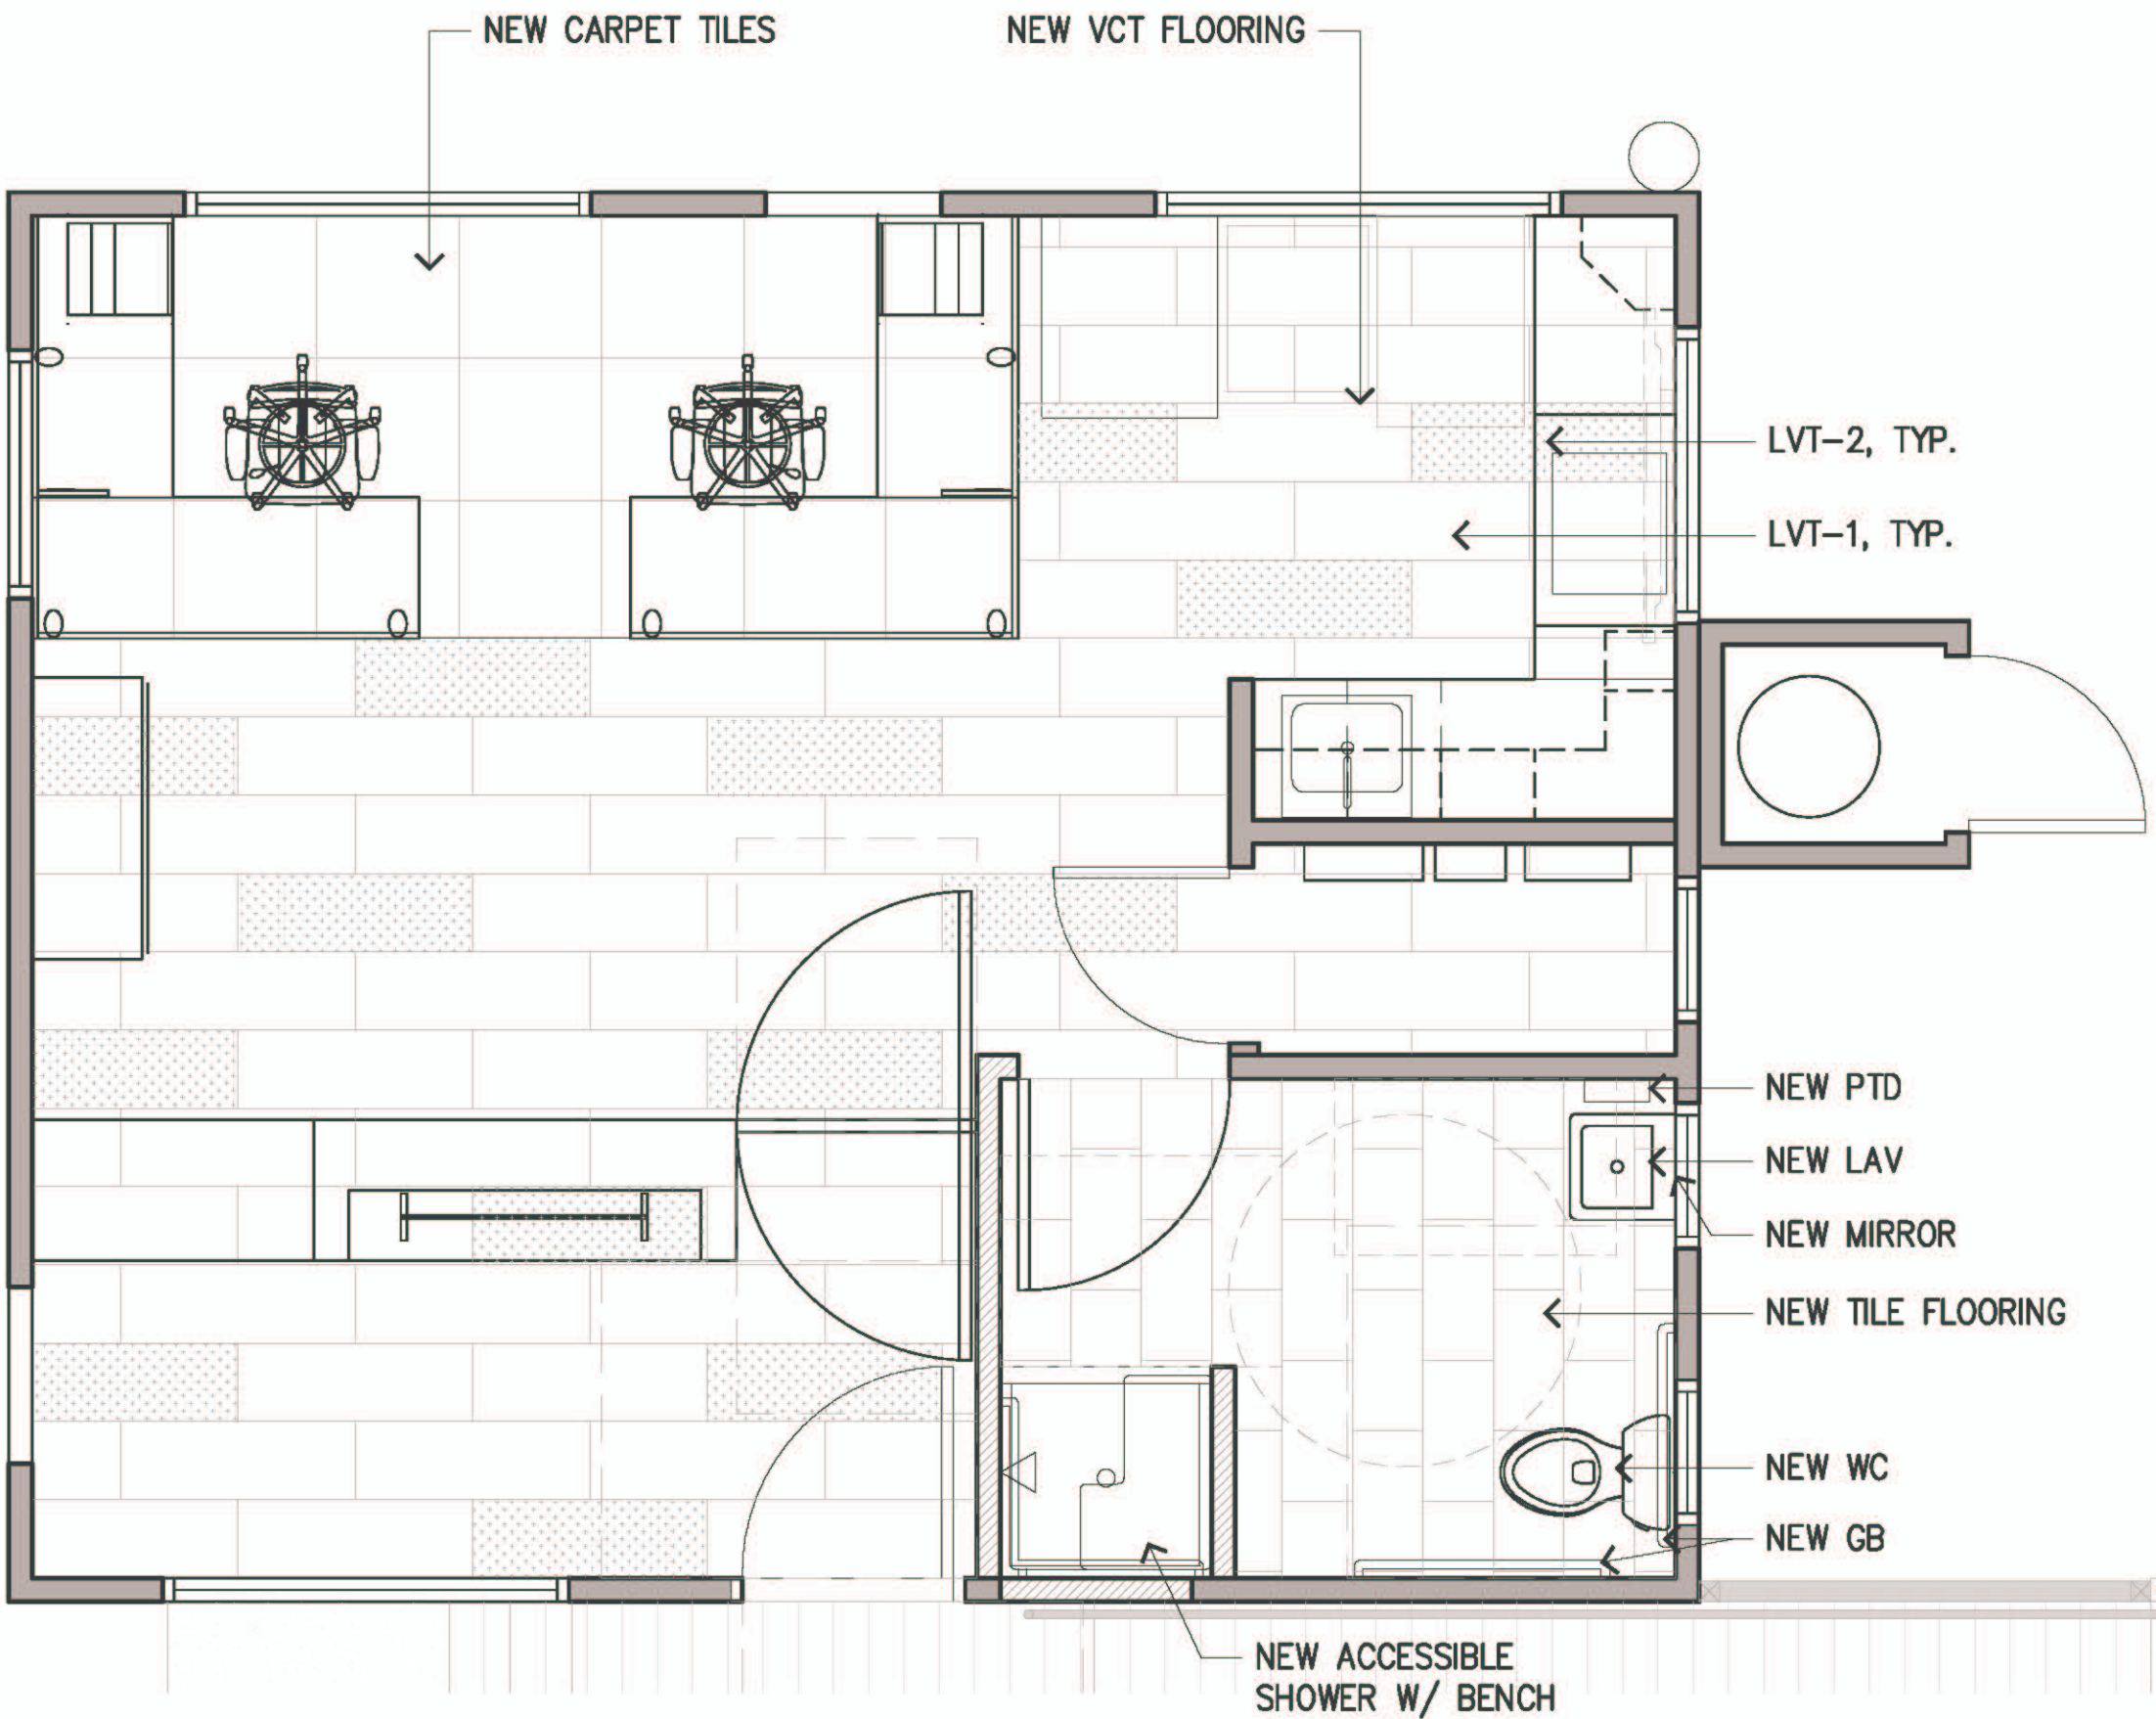

**3 NEW FINISH PLAN**  
**A-4** SCALE: 3/8" = 1'-0"

| MATERIAL LIST |                           |                  |                       |                    |         |                                                                        |
|---------------|---------------------------|------------------|-----------------------|--------------------|---------|------------------------------------------------------------------------|
|               | DESCRIPTION               | MANUFACTURER     | PATTERN               | COLOR/FINISH       | SIZE    | NOTES                                                                  |
| FLOOR         |                           |                  |                       |                    |         |                                                                        |
| K-1           | DESK STATIONS             | J&J FLOORING     | KINETEX - TRI-PLEX II | 2293 DOG NIGHT     | 24"x24" | ASHLAR INSTALL                                                         |
| LVT-1         | OFFICE/ELECT/PANTRY       | J&J FLOORING     | MAKE YOUR MARK        | 1063 SHADOW        | 9"x48"  | FIELD, ASHLAR INSTALL                                                  |
| LVT-2         | OFFICE/ELECT/PANTRY       | J&J FLOORING     | MAKE YOUR MARK        | 1066 SAPPHIRE      | 9"x48"  | ACCENT, ASHLAR INSTALL                                                 |
| T-1           | RESTROOM FLOORING         | DALTILE          | VOLUME 1.0            | ELECTRIC MOSS      | 12"x24" | STAGGERED INSTALL, GROUT: LATICRETE STERLING SILVER 78                 |
| BASE          |                           |                  |                       |                    |         |                                                                        |
| RB-1          | RUBBER BASE               | JOHNSONITE       | -                     | BURNT UMBER 63     | 4"      | -                                                                      |
| T-2           | TILE BASE                 | DALTILE          | COVE BASE             | ELECTRIC MOSS      | 6"x12"  | PROVIDE CORNER TRIMS                                                   |
| WALL          |                           |                  |                       |                    |         |                                                                        |
| T-3           | RESTROOM WALL TILE        | DALTILE          | VOLUME 1.0            | SONIC WHITE        | 12"x12" | PROVIDE BULLNOSE TRIM @ TOP, 4'-0" A.F.F, GROUT: LATICRETE SAUTERNE 18 |
| P-1           | FIELD PAINT               | -                | -                     | MATCH EXISTING     | -       | FINISH: MATCH EXISTING                                                 |
| P-2           | RESTROOM PAINT            | SHERWIN WILLIAMS | -                     | EXTRA WHITE SW7006 | -       | FINISH: SEMI-GLOSS                                                     |
| CASEWORK      |                           |                  |                       |                    |         |                                                                        |
| SS-1          | SOLID SURFACE @ PANTRY    | HIMACS           | -                     | ARMADILLO          | -       | -                                                                      |
| PL-1          | PLASTIC LAMINATE CABINETS | WILSONART        | -                     | SILVER OAK PLY     | -       | VERTICAL INSTALL                                                       |
| CEILING       |                           |                  |                       |                    |         |                                                                        |
| P-3           | CEILING PAINT             | -                | -                     | MATCH EXISTING     | -       | CEILING TO BE FLAT FINISH                                              |
| MISC          |                           |                  |                       |                    |         |                                                                        |
| T-4           | MARBLE THRESHOLD          | DALTILE          | M701                  | CARRARA WHITE      | -       | SINGLE HOLLYWOOD BEVEL                                                 |

| FIXTURES & ACCESSORIES |   |
|------------------------|---|
| LAV                    | LAVATORY - KOHLER K-2031 WALL-MOUNT BATHROOM SINK                                                                                                 |
| WC                     | EXISTING WATER CLOSET   |
| TPD                    | TOILET PAPER DISPENSER - ASI 0697-GAL SURFACE MOUNTED SHELF AND DUAL TOILET PAPER HOLDER                                                          |
| SHWR                   | ACCESSIBLE SHOWER - AQUATIC 3636BFSC SHOWER STALL                                                                                                 |
| PTD                    | PAPER TOWEL DISPENSER - BRADLEY 250-15 SURFACE MOUNTED TOWEL DISPENSER                                                                            |
| MIR                    | MIRROR - BRADLEY 781-2430 STANDARD MODEL CHANNEL-FRAME MIRROR                                                                                     |
| GB                     | ACCESSIBLE GRAB BARS - WALL STAINLESS STEEL GRAB BARS WITH SNAP FLANGE, 1 1/4" (38MM) DIAMETER, BOBRICK #B-5806 SERIES. PROVIDE SIZE AS INDICATED |
| SINK                   | STAINLESS STEEL SINK - ELKAY ELUHAD211550PD SINGLE BOWL UNDERMOUNT                                                                                |
| FAUCET                 | KITCHEN FAUCET - ELKAY LKHA4031 SINGLE HOLE WITH PULL DOWN SPRAY                                                                                  |

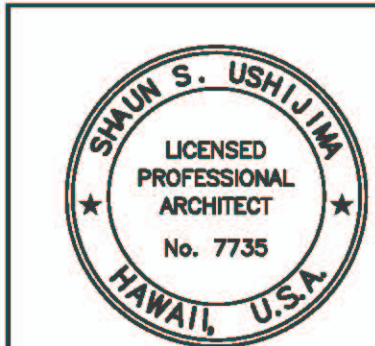

THIS WORK WAS PREPARED BY ME  
OR UNDER MY SUPERVISION

PROJECT ARCHITECT FOR  
USHIJIMA ARCHITECTS, INC.  
APRIL 30, 2024  
EXPIRATION DATE OF LICENSE

|   |      |                      |  |                |          |
|---|------|----------------------|--|----------------|----------|
|   |      |                      |  |                |          |
| REV   | DATE | DESCRIPTION          |  | BY             | APPROVED |
| STATE OF HAWAII<br>DEPARTMENT OF TRANSPORTATION<br>HARBORS DIVISION                                                          |      |                      |  |                |          |
| JOB TITLE<br>REPAIR HARBOR AGENT'S OFFICE<br>AT KALAELOA BARBERS POINT HARBOR<br>KALAELOA BARBERS POINT HARBOR, OAHU, HAWAII |      |                      |  |                |          |
| SHEET TITLE<br>DOOR SCHEDULE, DOOR TYPE & DETAILS, MATERIAL LIST, NEW FINISH PLAN,<br>FIXTURES & ACCESSORIES SCHEDULE        |      |                      |  |                |          |
| DESIGNED BY: TH   |      |                      |  | SHEET          |          |
| DRAWN BY: ET   |      |                      |  | A-4            |          |
| CHECKED BY: SU   |      |                      |  |                |          |
| DATE: JAN. 2023   |      | JOB NUMBER<br>S10846 |  | 6 OF 16 SHEETS |          |
| SCALE: AS NOTED   |      |                      |  |                |          |