


INDEX TO DRAWINGS

SHEET NO.	TITLE
T-1	TITLE SHEET, LOCATION AND VICINITY MAPS
T-2	INDEX TO DRAWINGS AND EXISTING SITE PLAN
S-1	STRUCTURAL NOTES
S-2	REPAIR PLAN
S-3	DOLPHIN FENDER REPAIRS
S-4	RAMP FENDER REPAIRS
S-5	BOLLARD REPLACEMENT DETAILS

HONOLULU HARBOR

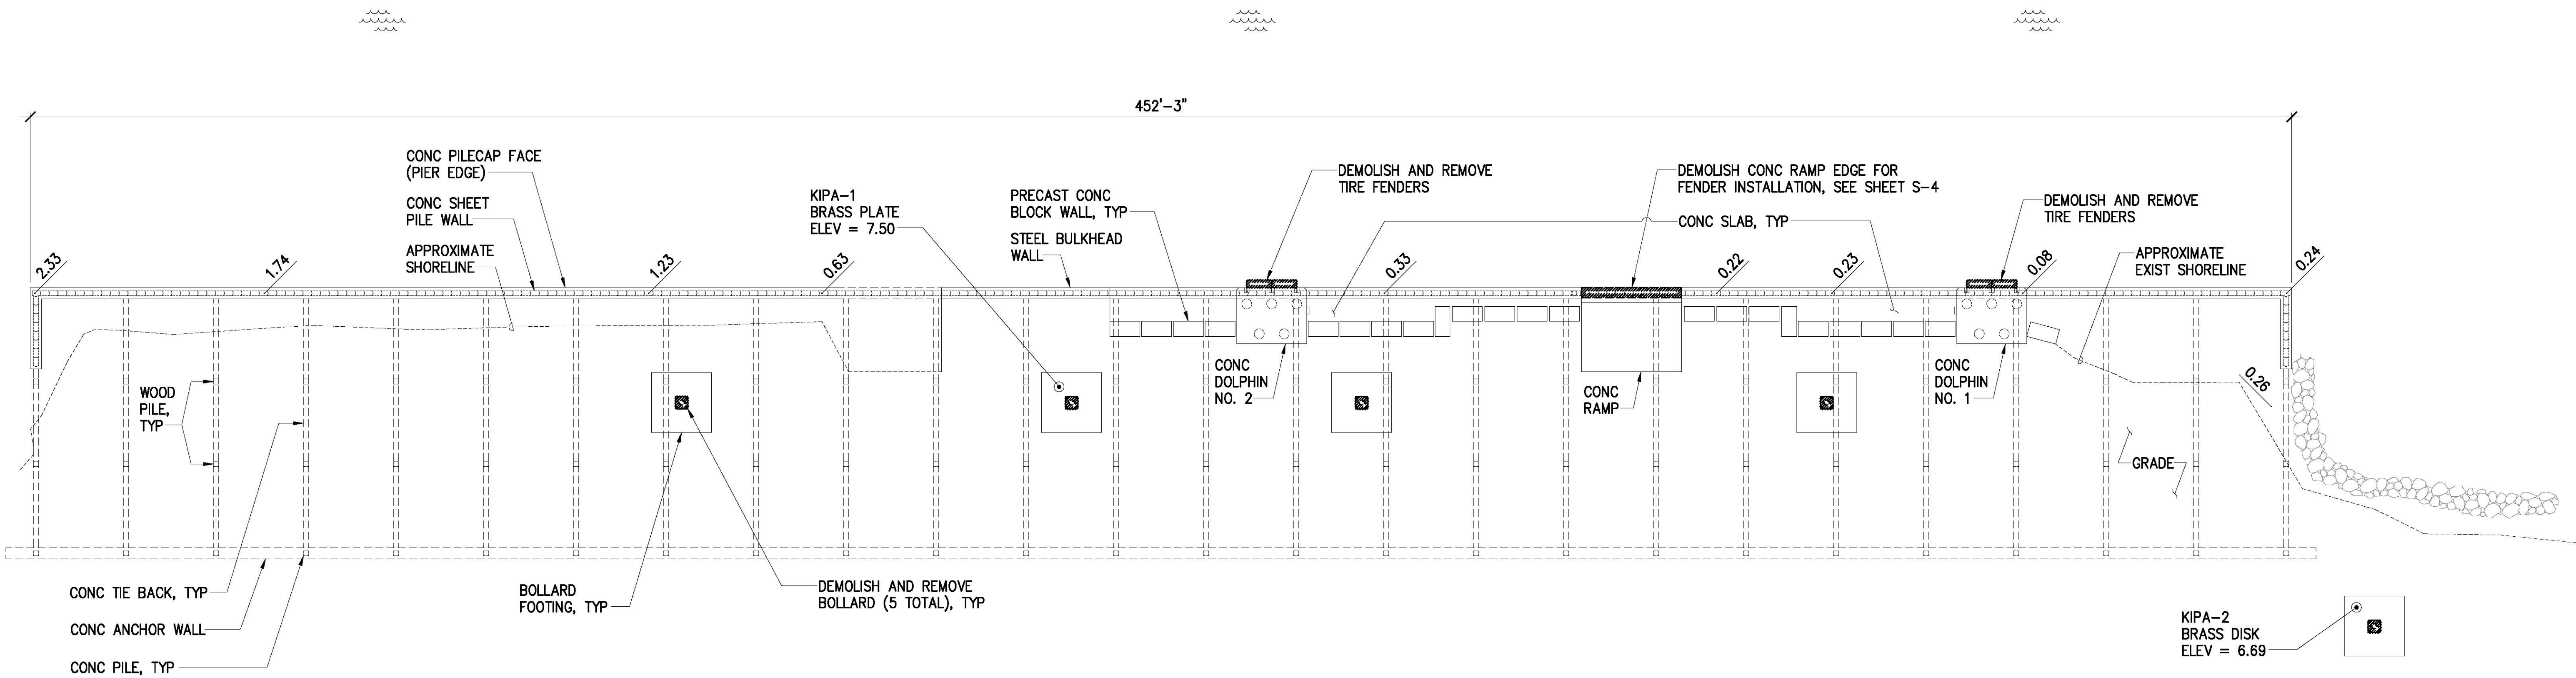

EXISTING SITE PLAN

SCALE: 1/16" = 1'-0"



THIS WORK WAS PREPARED BY ME
OR UNDER MY SUPERVISION
EXP. 4-30-24
MKE ASSOCIATES LLC

REVISION	DATE	DESCRIPTION	BY	APPROVED
STATE OF HAWAII DEPARTMENT OF TRANSPORTATION HARBORS DIVISION				
JOB TITLE BOLLARD AND FENDER REPAIRS AT PIER 60 HONOLULU HARBOR, OAHU, HAWAII				
SHEET TITLE INDEX TO DRAWINGS AND EXISTING SITE PLAN				
DESIGNED BY: GO	JOB NUMBER S10853		SHEET T-2	
DRAWN BY: DL				
CHECKED BY: GM				
DATE: 04/2023				
SCALE: AS SHOWN			2 OF 7 SHTS.	