


FED. ROAD DIST. NO.	STATE	PROJ. NO.	FISCAL YEAR	SHEET NO.	TOTAL SHEETS
HAWAII	HAW.	HWY-0-05-06M	2006	46	50

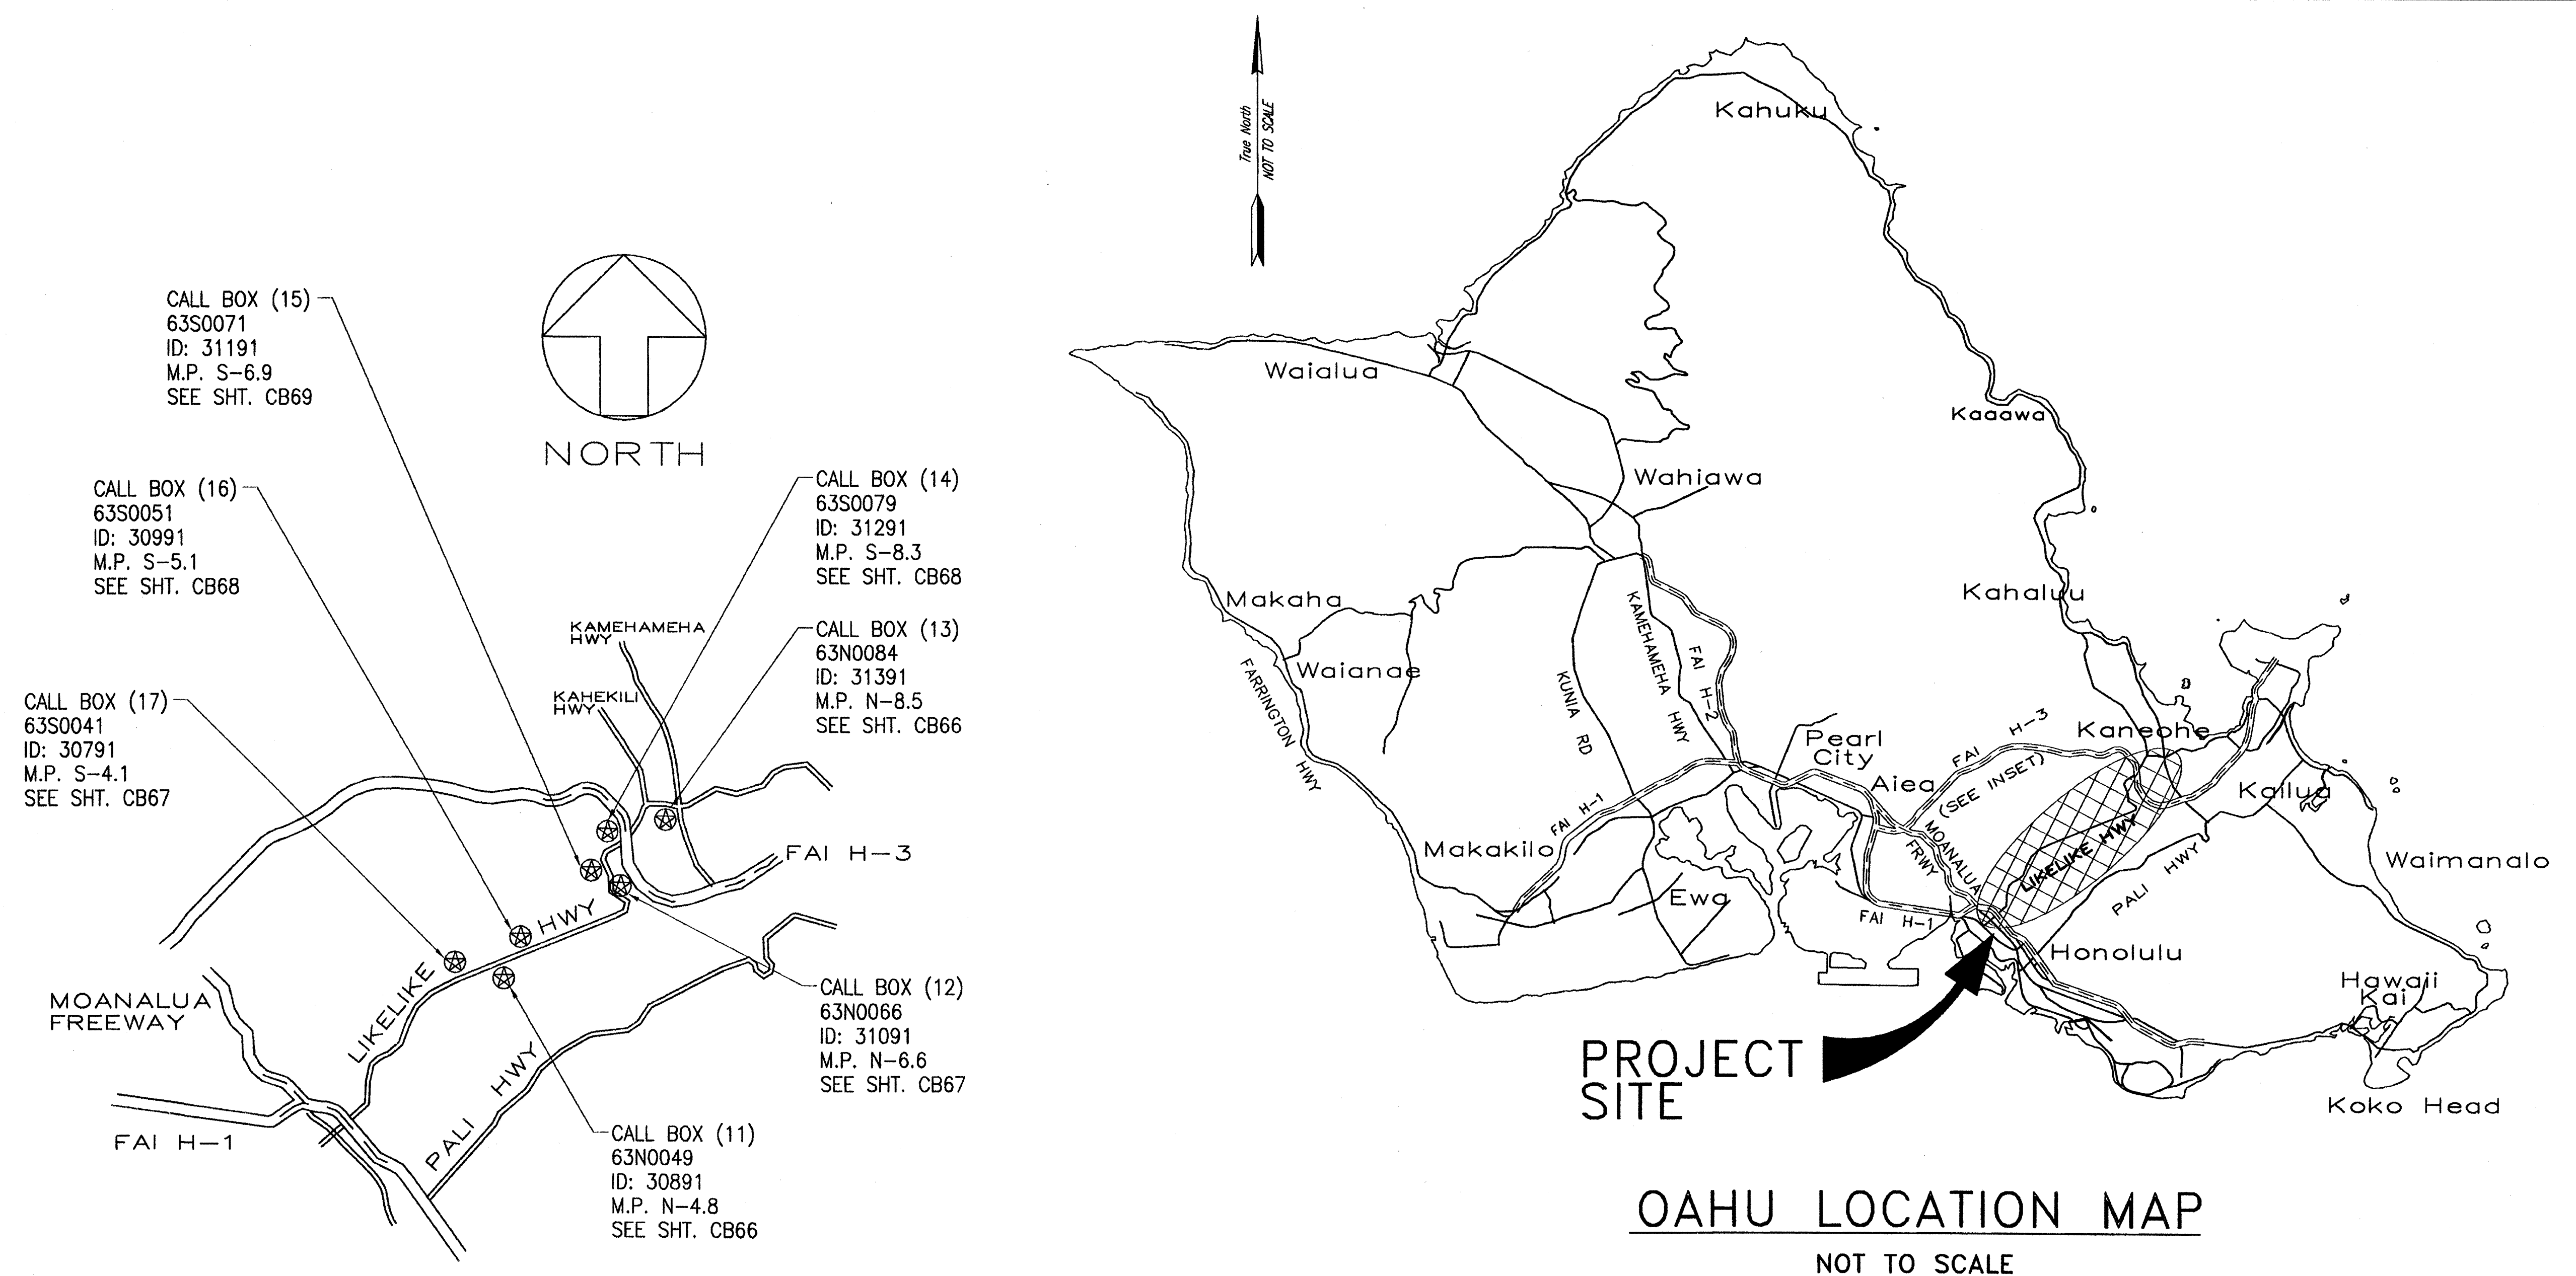

LIKELIKE HIGHWAY – ROUTE 63 LOCATION MAP

NOTE:
CALL BOXES NOT IN
CONTRACT, NOT SHOWN

NOT TO SCALE

EMERGENCY TELEPHONES KEY

☼ EMERGENCY TELEPHONE CALL BOX

63N0049 CALL BOX IDENTIFICATION NUMBER (CBNO.)

(11) CALL BOX NUMBER

30891 CALL BOX DATABASE IDENTIFICATION NUMBER,
REFER TO REPORTS PREPARED BY ACCESSIBILITY
PLANNING AND CONSULTING, INC.

FOR REFERENCE ONLY

SURVEY PLATTED BY	DATE
DRAWN BY	
TRACED BY	
QUANTITIES BY	
CHECKED BY	
ORIGINAL PLAN	
NOTE BOOK	
No.	



THIS WORK WAS PREPARED BY ME OR UNDER MY SUPERVISION AND CONSTRUCTION OF THIS PROJECT WILL BE UNDER MY OBSERVATION.


"OBSERVATION OF CONSTRUCTION" IS DEFINED IN CHAPTER 16-115, HAWAII ADMINISTRATIVE RULES ENTITLED "PROFESSIONAL ENGINEERS, ARCHITECTS, SURVEYORS AND LANDSCAPE ARCHITECTS".

[Signature] APRIL 30, 2006
WILSON OKAMOTO CORP., LIC. EXP. DATE

STATE OF HAWAII
DEPARTMENT OF TRANSPORTATION
HIGHWAYS DIVISION
LIKELIKE HIGHWAY – ROUTE 63
LOCATION MAP
ADA Compliance for Emergency Telephones
at Various Locations on Oahu
Federal Aid Project No. CMAQ-0300(100)
Scale: As Shown Date: AUGUST 13, 2004
SHEET No. CB17 OF 74 SHEETS

46

FED. ROAD DIST. NO.	STATE	FED. AID PROJ. NO.	FISCAL YEAR	SHEET NO.	TOTAL SHEETS
HAWAII	HAW.	HWY-0-05-06M	2006	47	50

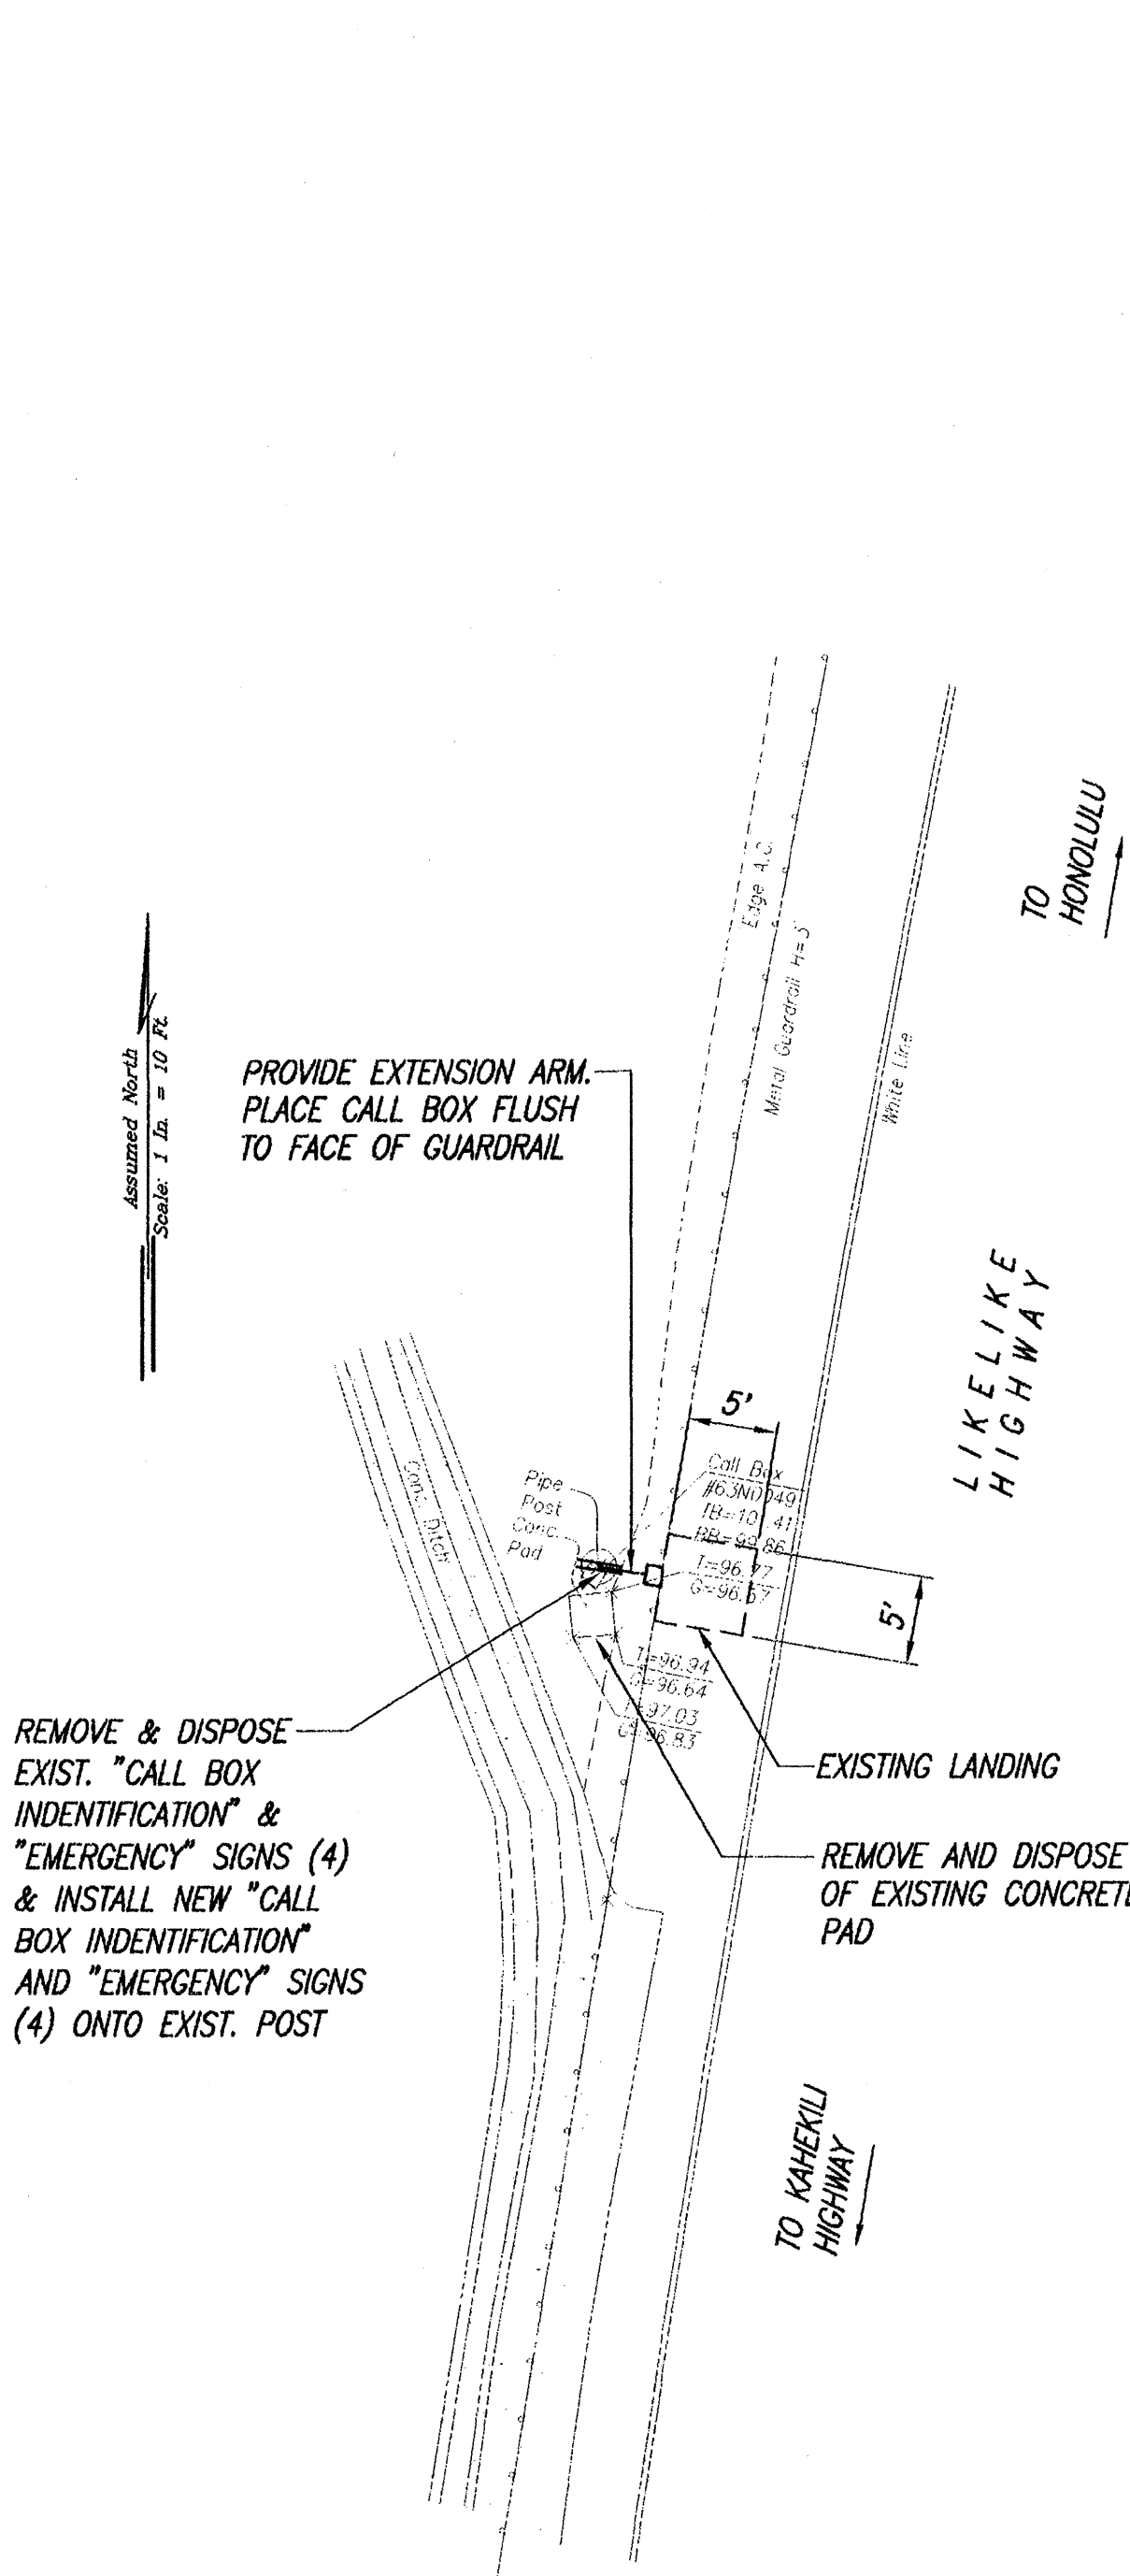


EMERGENCY CALL BOX (DBID. 30891)
(M.P.=N-4.8, CBNO 63N0049 - LOCATION MAP SHEET CB17)


*T.I. STATEMENT TO BE FILED

ENLARGEMENT (DBID. 30891)
SCALE: 1" = 5'


NOTE: SLOPES FIELD VERIFIED USING DIGITAL LEVEL

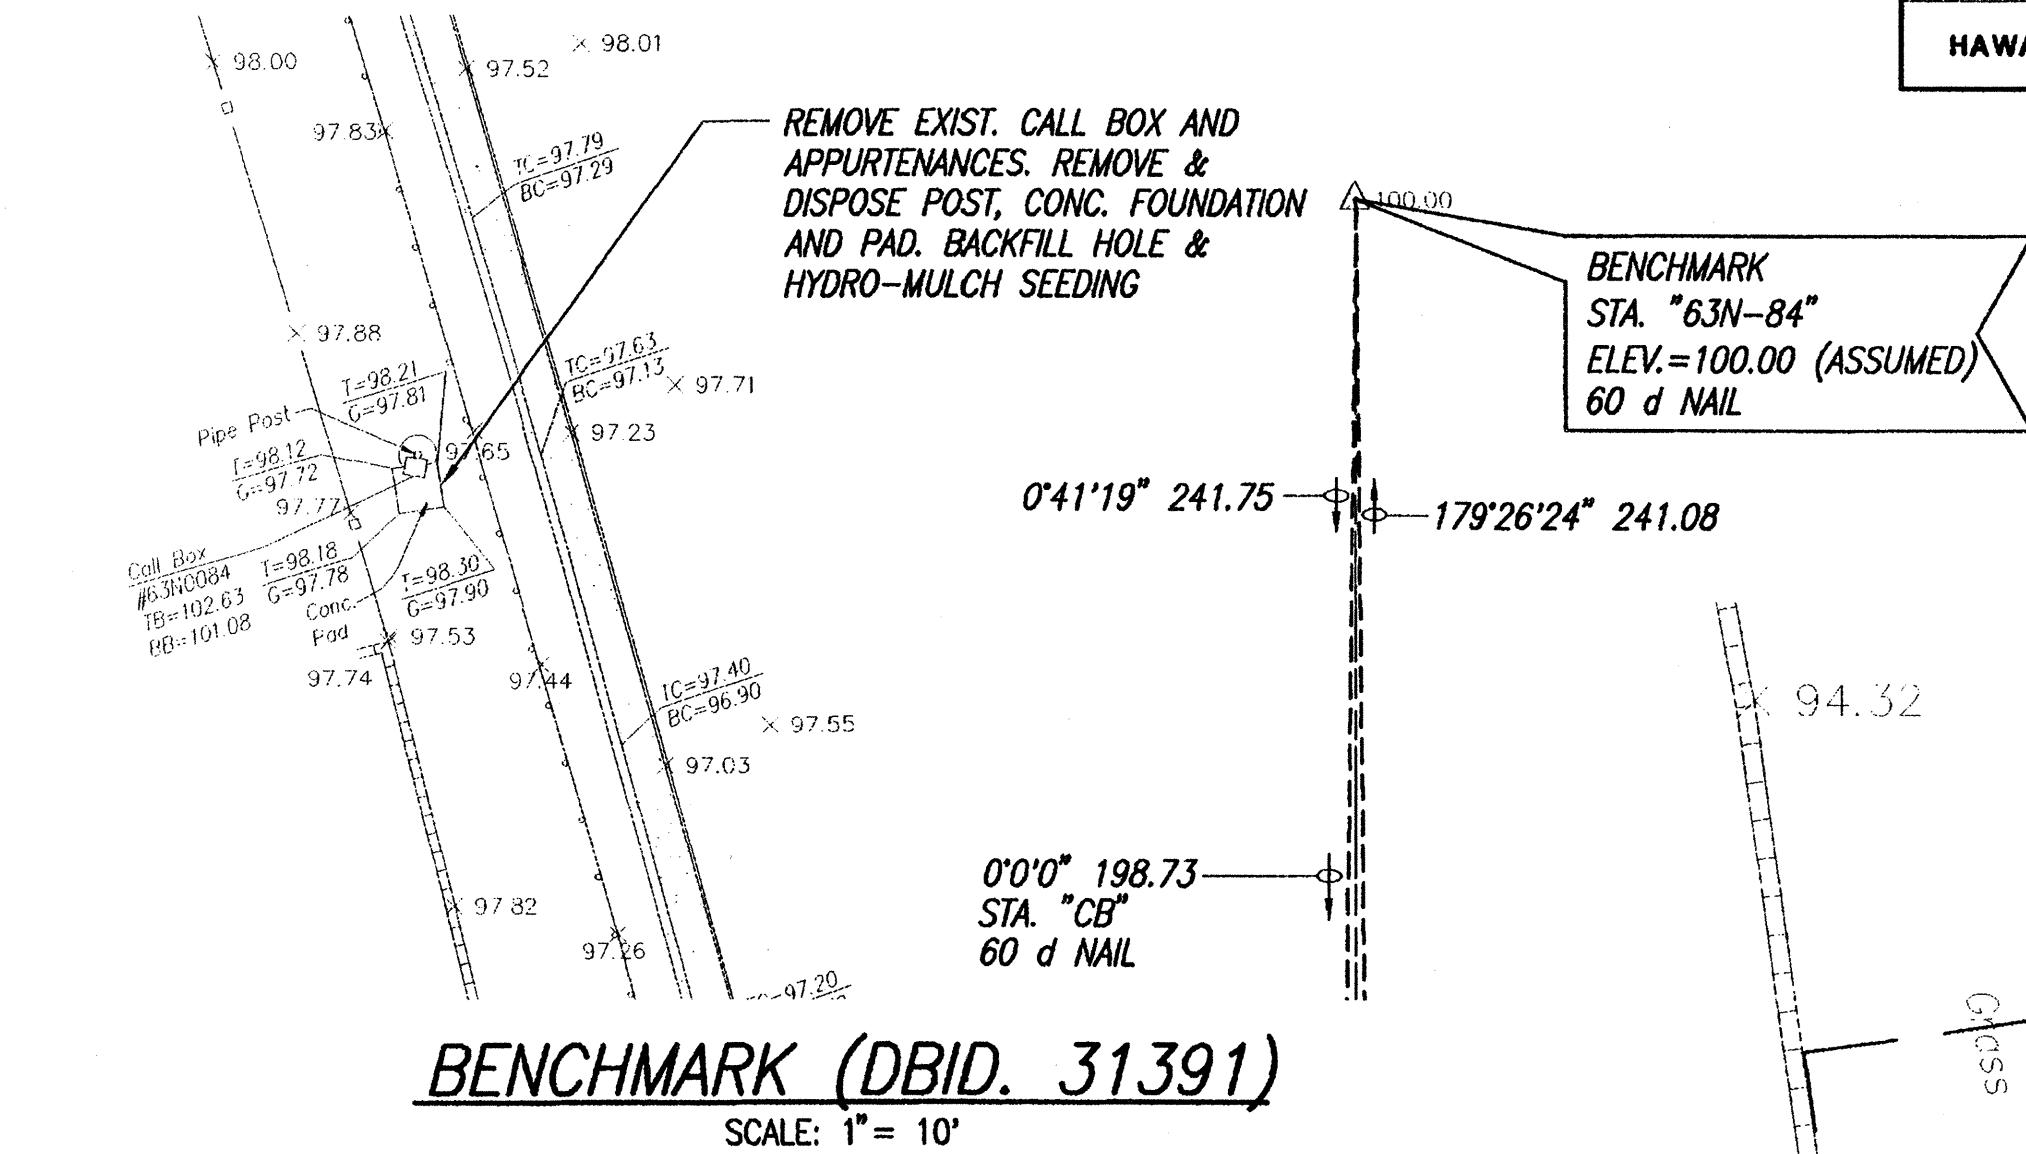


BENCHMARK (DBID. 31391)
SCALE: 1" = 10'

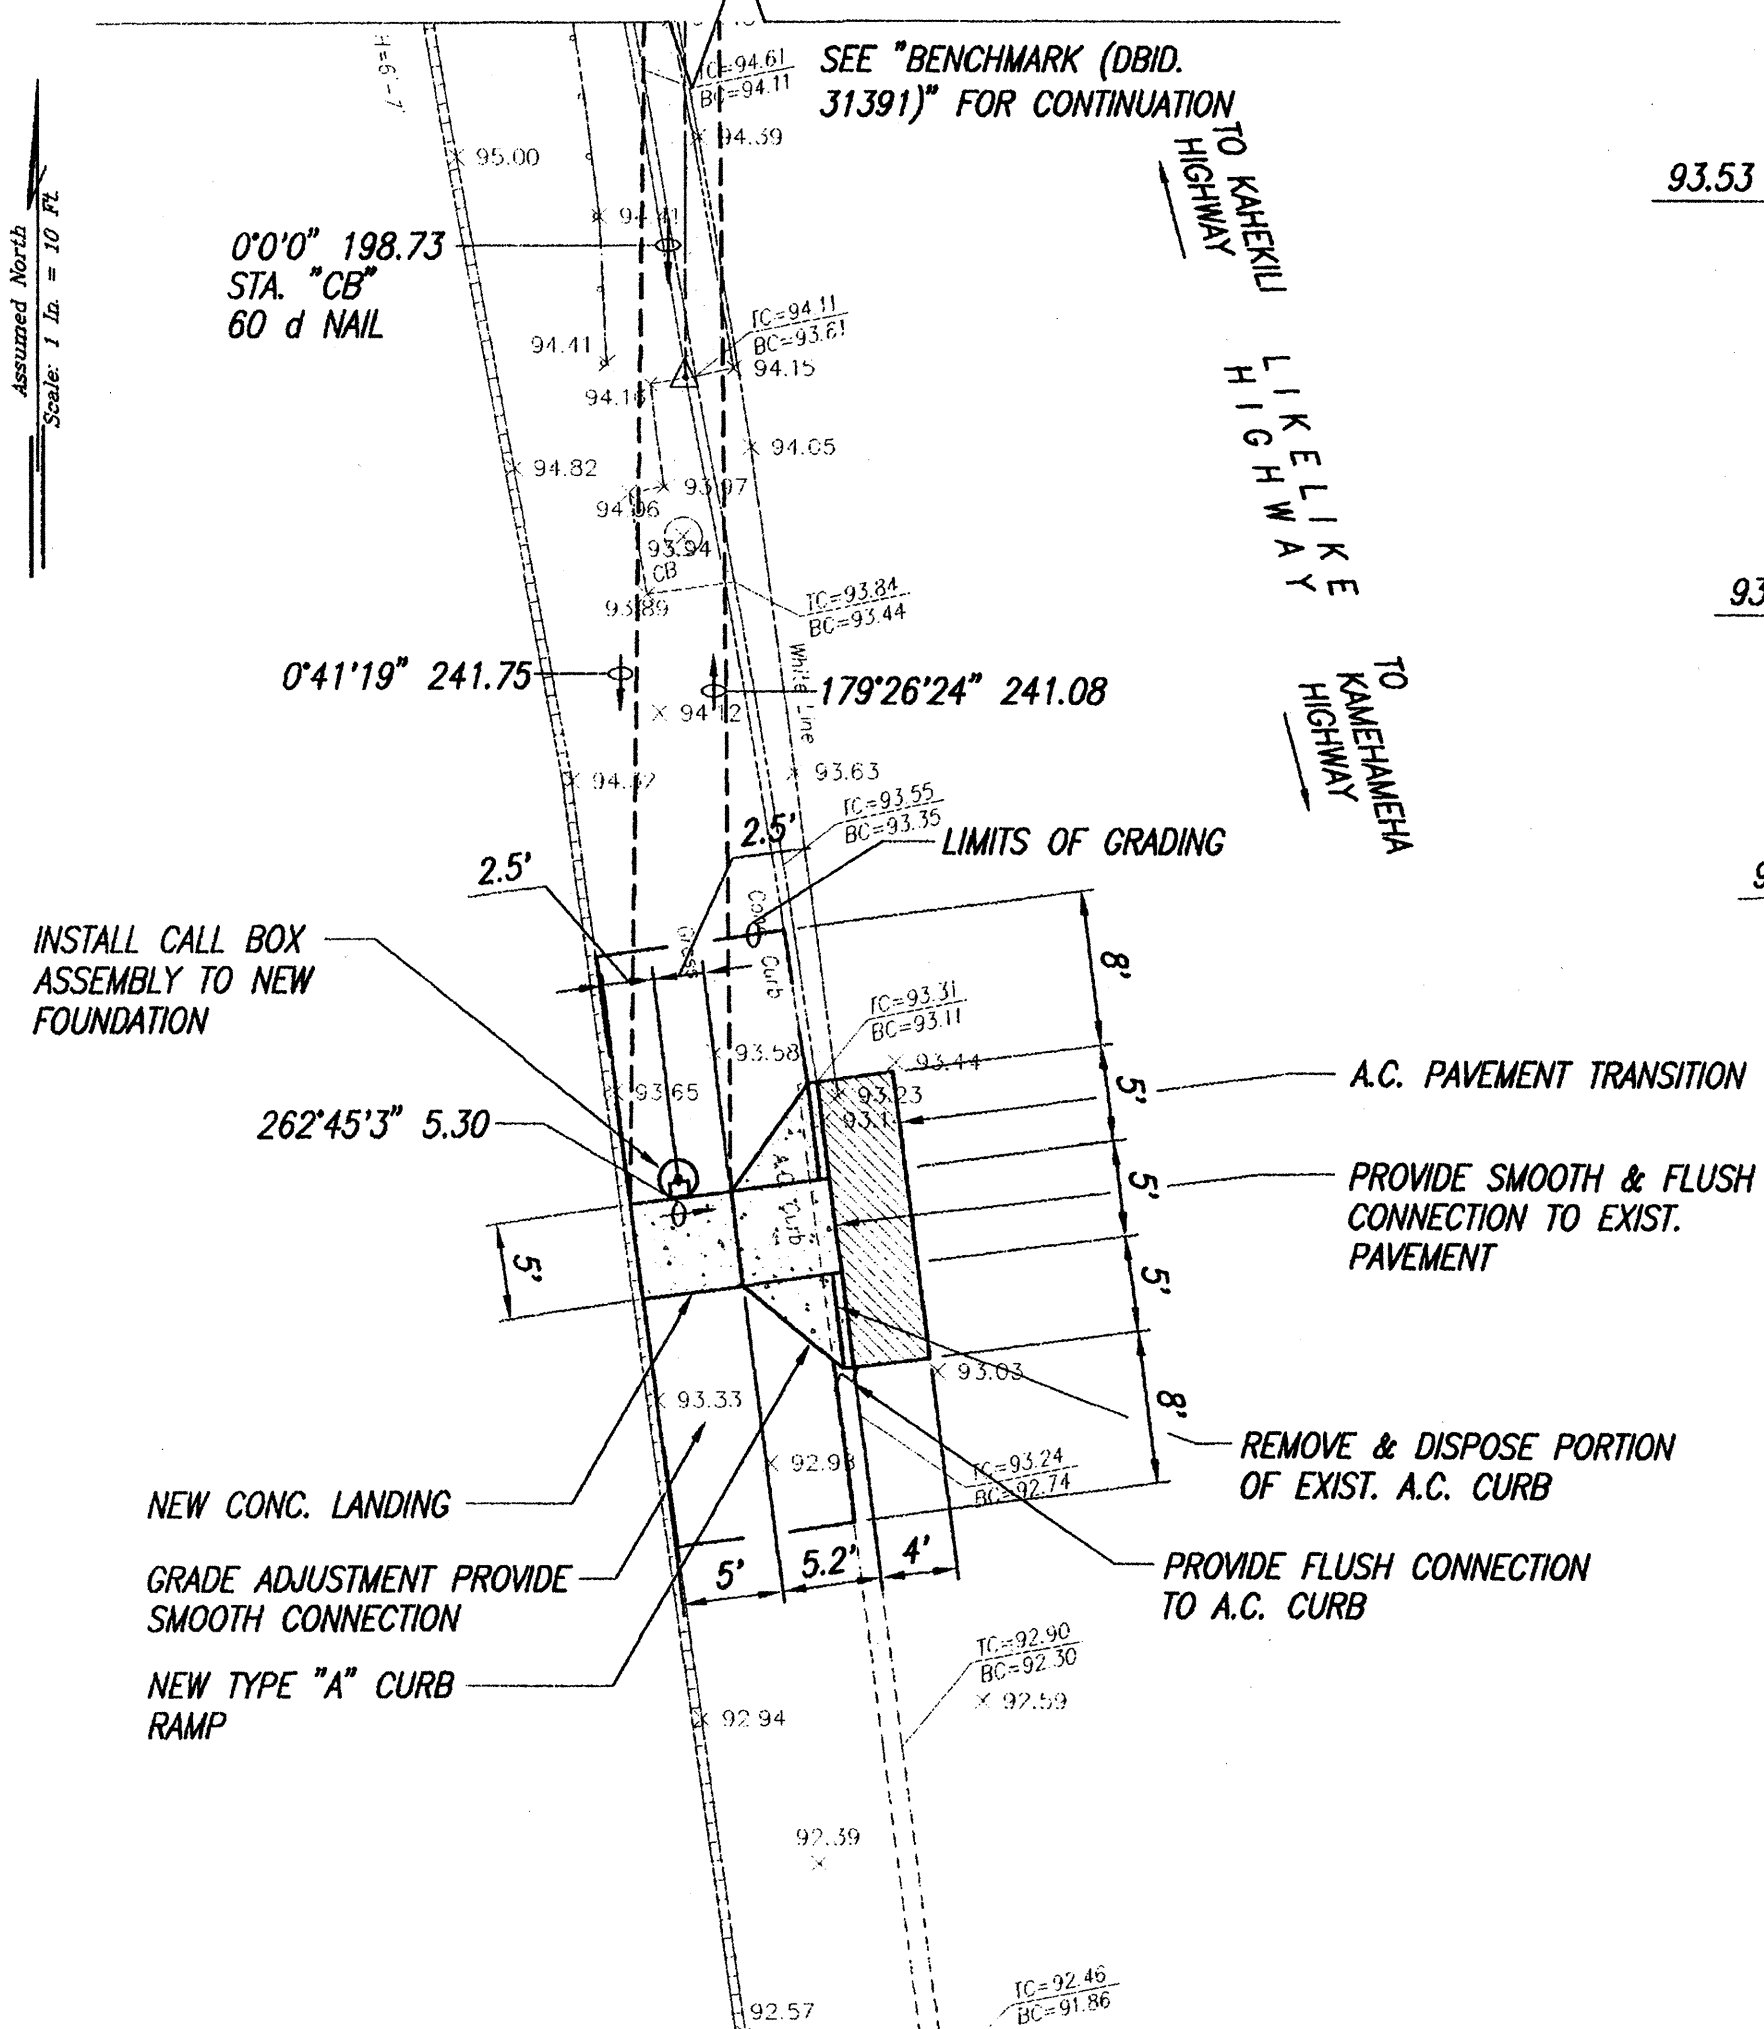

EMERGENCY CALL BOX (DBID. 31391)
(M.P.=N-8.5, CBNO 63N0084 - LOCATION MAP SHEET CB17)
SCALE: 1" = 10'

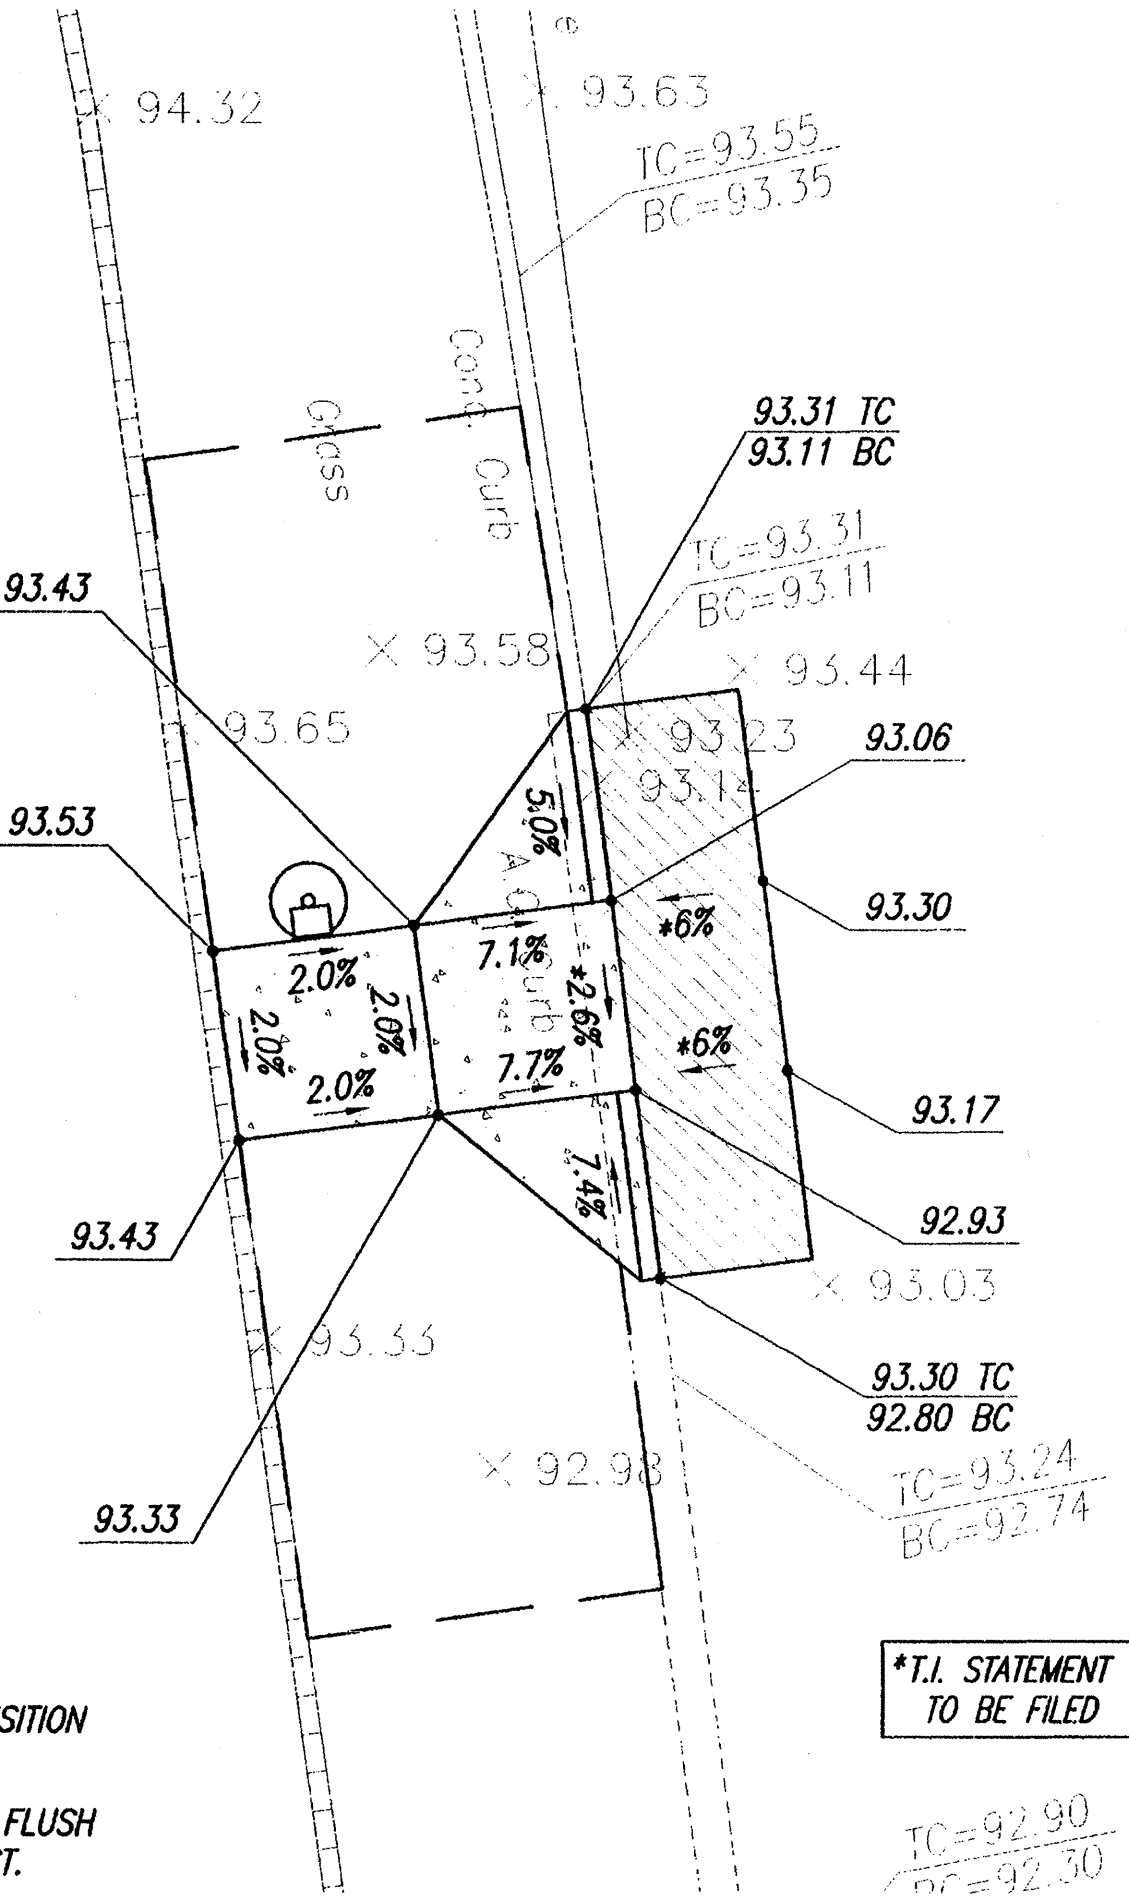

ENLARGEMENT (DBID. 31391)
SCALE: 1" = 5'

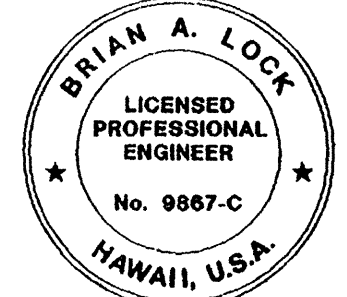


THIS WORK WAS PREPARED BY ME OR UNDER MY SUPERVISION AND CONSTRUCTION OF THIS PROJECT WILL BE UNDER MY OBSERVATION.
"OBSERVATION OF CONSTRUCTION" IS DEFINED IN CHAPTER 16-115, HAWAII ADMINISTRATIVE RULES ENTITLED "PROFESSIONAL ENGINEERS, ARCHITECTS, SURVEYORS AND LANDSCAPE ARCHITECTS".
WILSON OKAMOTO CORP. LIC. EXP. DATE APRIL 30, 2008

STATE OF HAWAII
DEPARTMENT OF TRANSPORTATION
HIGHWAYS DIVISION
LIKELIKE HIGHWAY - ROUTE 63
SITE AND GRADING PLAN
ADA Compliance for Emergency Telephones
at Various Locations on Oahu
Federal Aid Project No. CMAQ-0300(100)
Scale: As Shown
Date: AUGUST 27, 2004
SHEET No. CB66 OF 74 SHEETS

04/26/05 REVISED 30891
10/18/04 REVISED CALLOUTS

FOR REFERENCE ONLY

SURVEY PLOTTED BY	DATE
DRAWN BY	
TRACED BY	
CHECKED BY	
ORIGINAL PLAN	
NOTE BOOK	
No.	

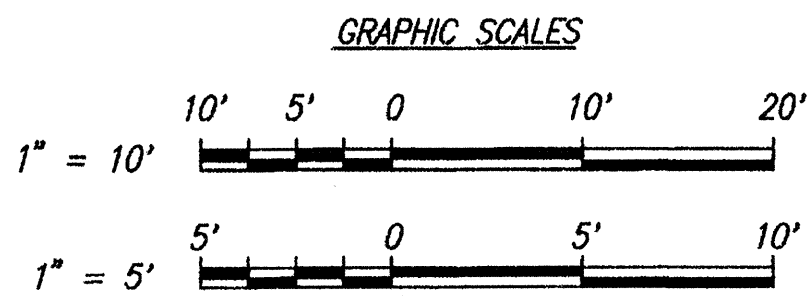

FED. ROAD DIST. NO.	STATE	PROJ. NO.	FISCAL YEAR	SHEET NO.	TOTAL SHEETS
HAWAII	HAW.	HWY-0-05-06M	2006	49	50

