



FED. ROAD DIST. No.	STATE	FED. AID PROJ. No.	FISCAL YEAR	SHEET No.	TOTAL SHEETS
HAWAII	HAW.	B.U. 061-1(7) UNIT 6	1979	2	4

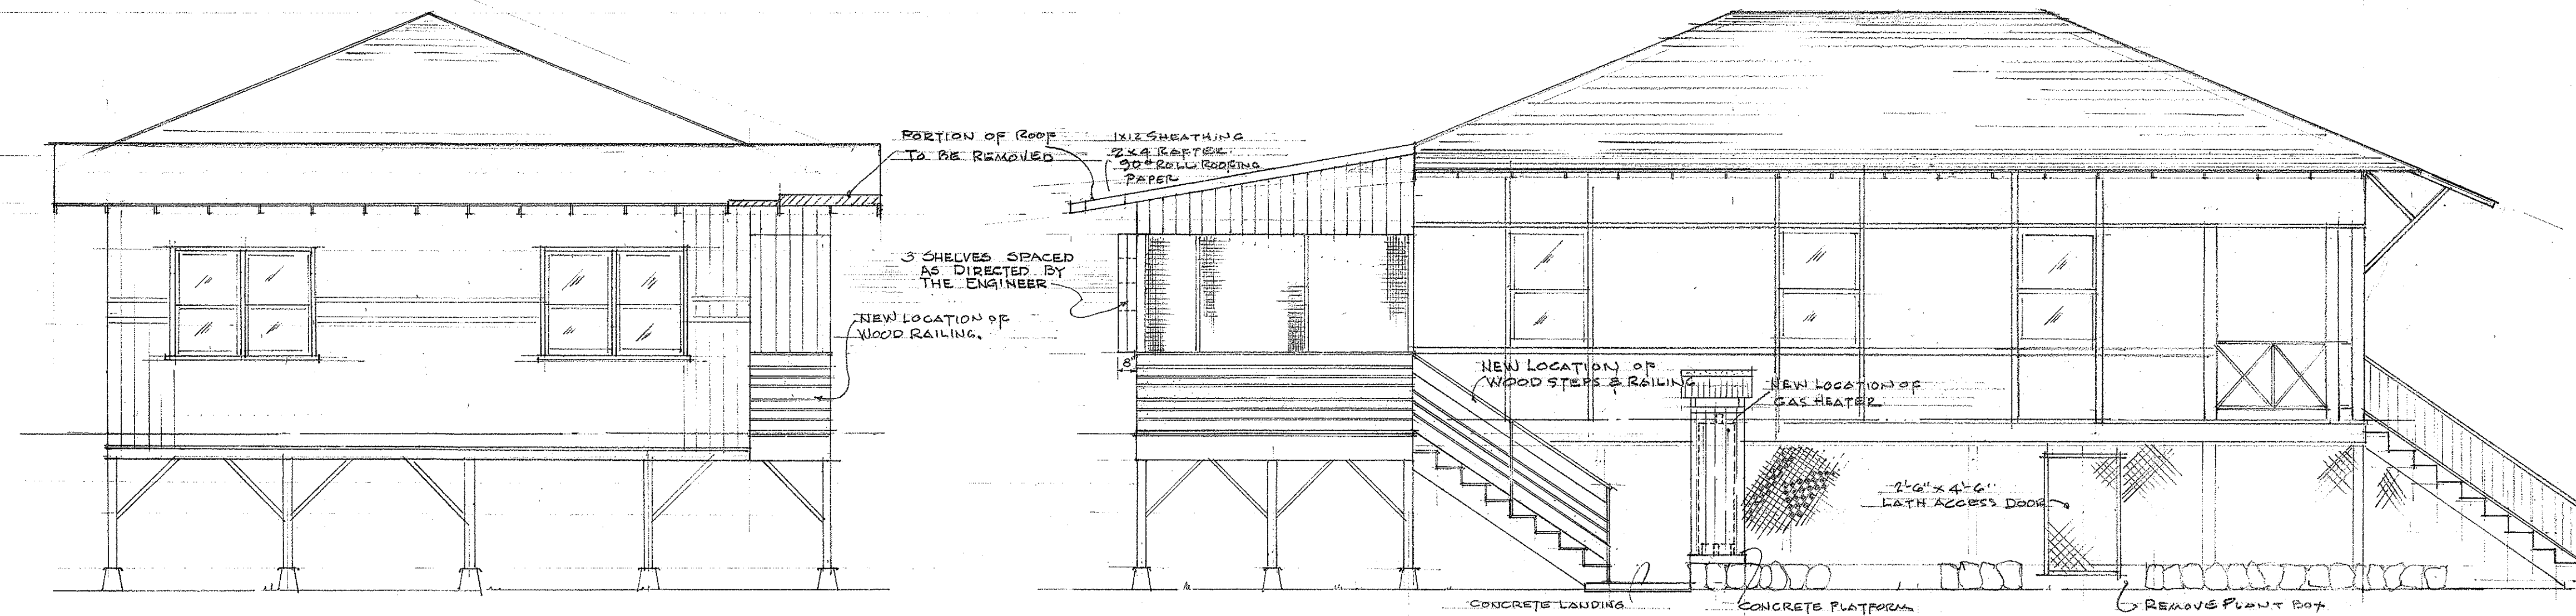



REAR ELEVATION

MAKAI ELEVATION

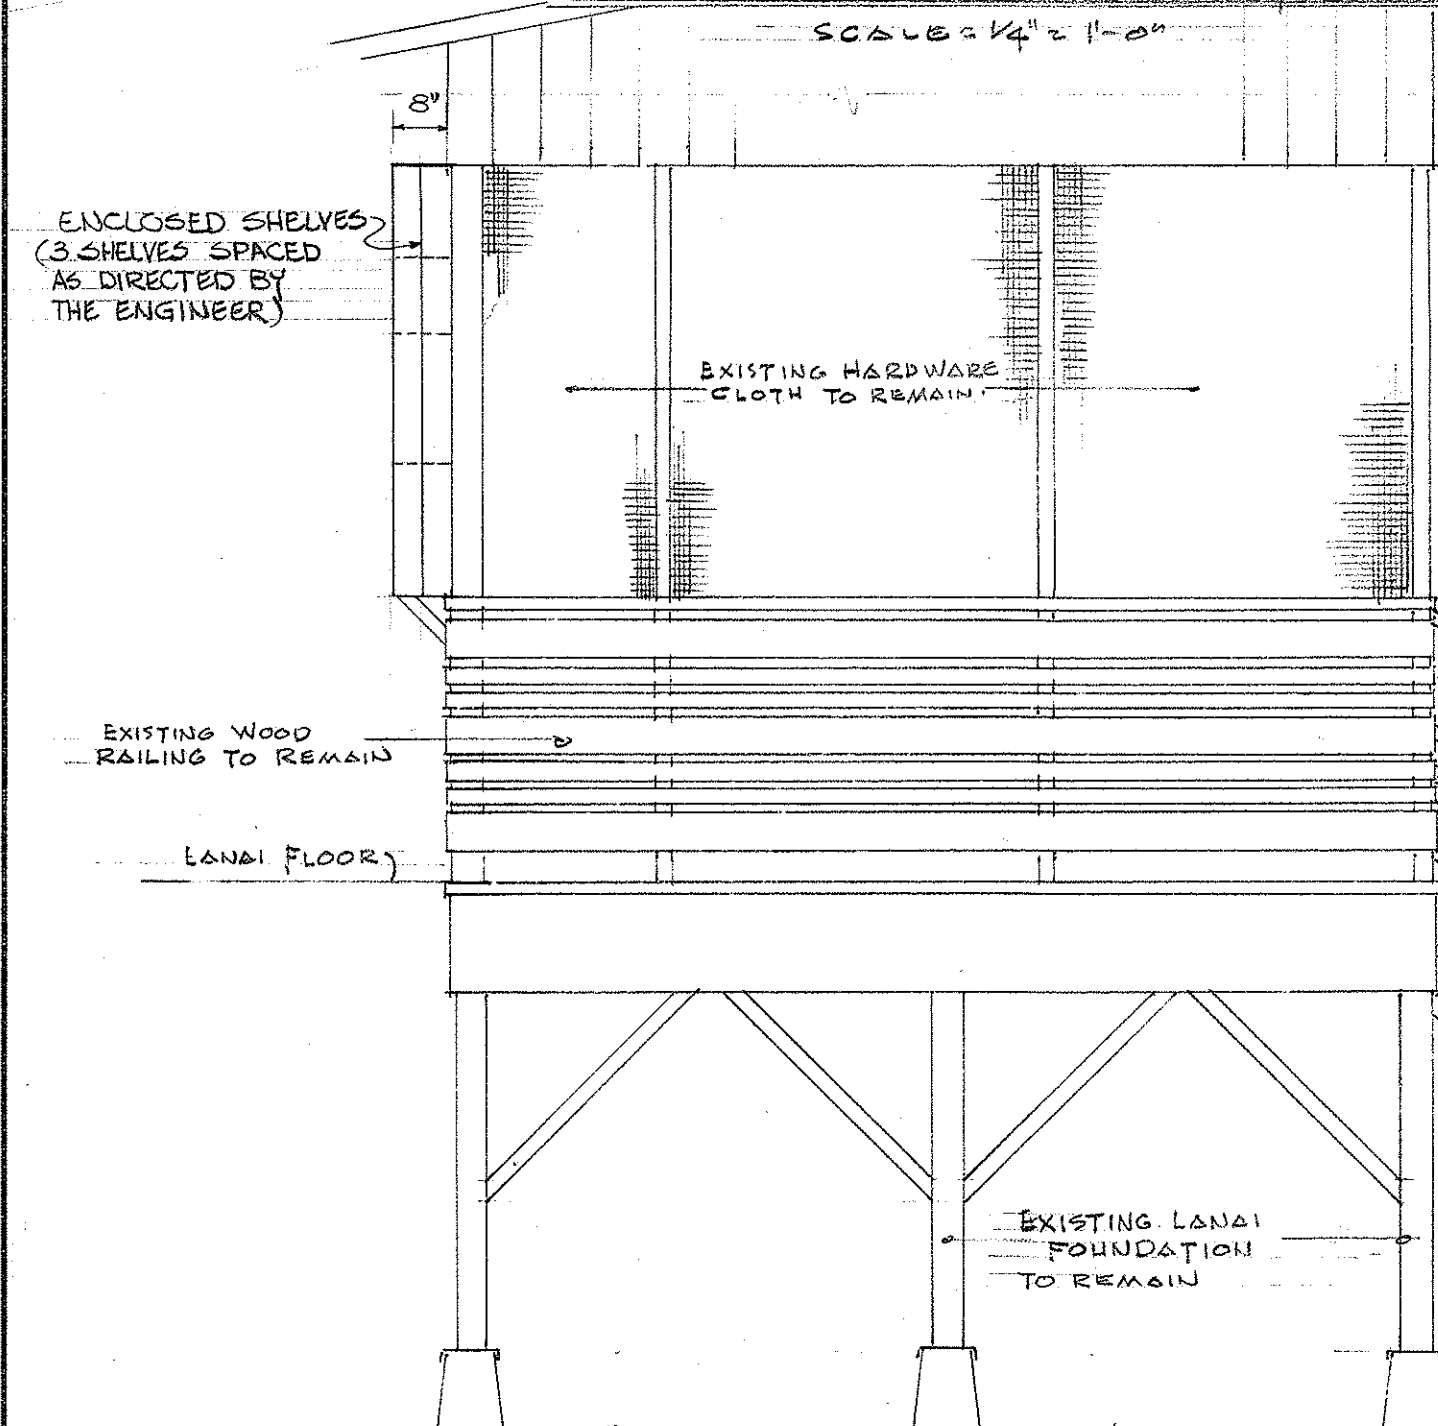


GENERAL NOTES


- ## WORK TO BE DONE
1. RELOCATE WOODEN STEPS AS SHOWN
 2. CONSTRUCT NEW CONCRETE LANDING
 3. CONSTRUCT NEW ACCESS DOOR TO UNDERHOUSE
 4. CONSTRUCT NEW CLOTHES LINE
(PIPE POST TO BE FURNISHED BY OWNER)
 5. RELOCATE GAS HEATER & PIPING
 6. REMOVE SECTION OF ROOF AS SHOWN
 7. NEW WELD TO BE WELD TWO
COATS OF PAINT TO MATCH EXISTING
 8. CONSTRUCT WOODEN GATE - BACK STEP

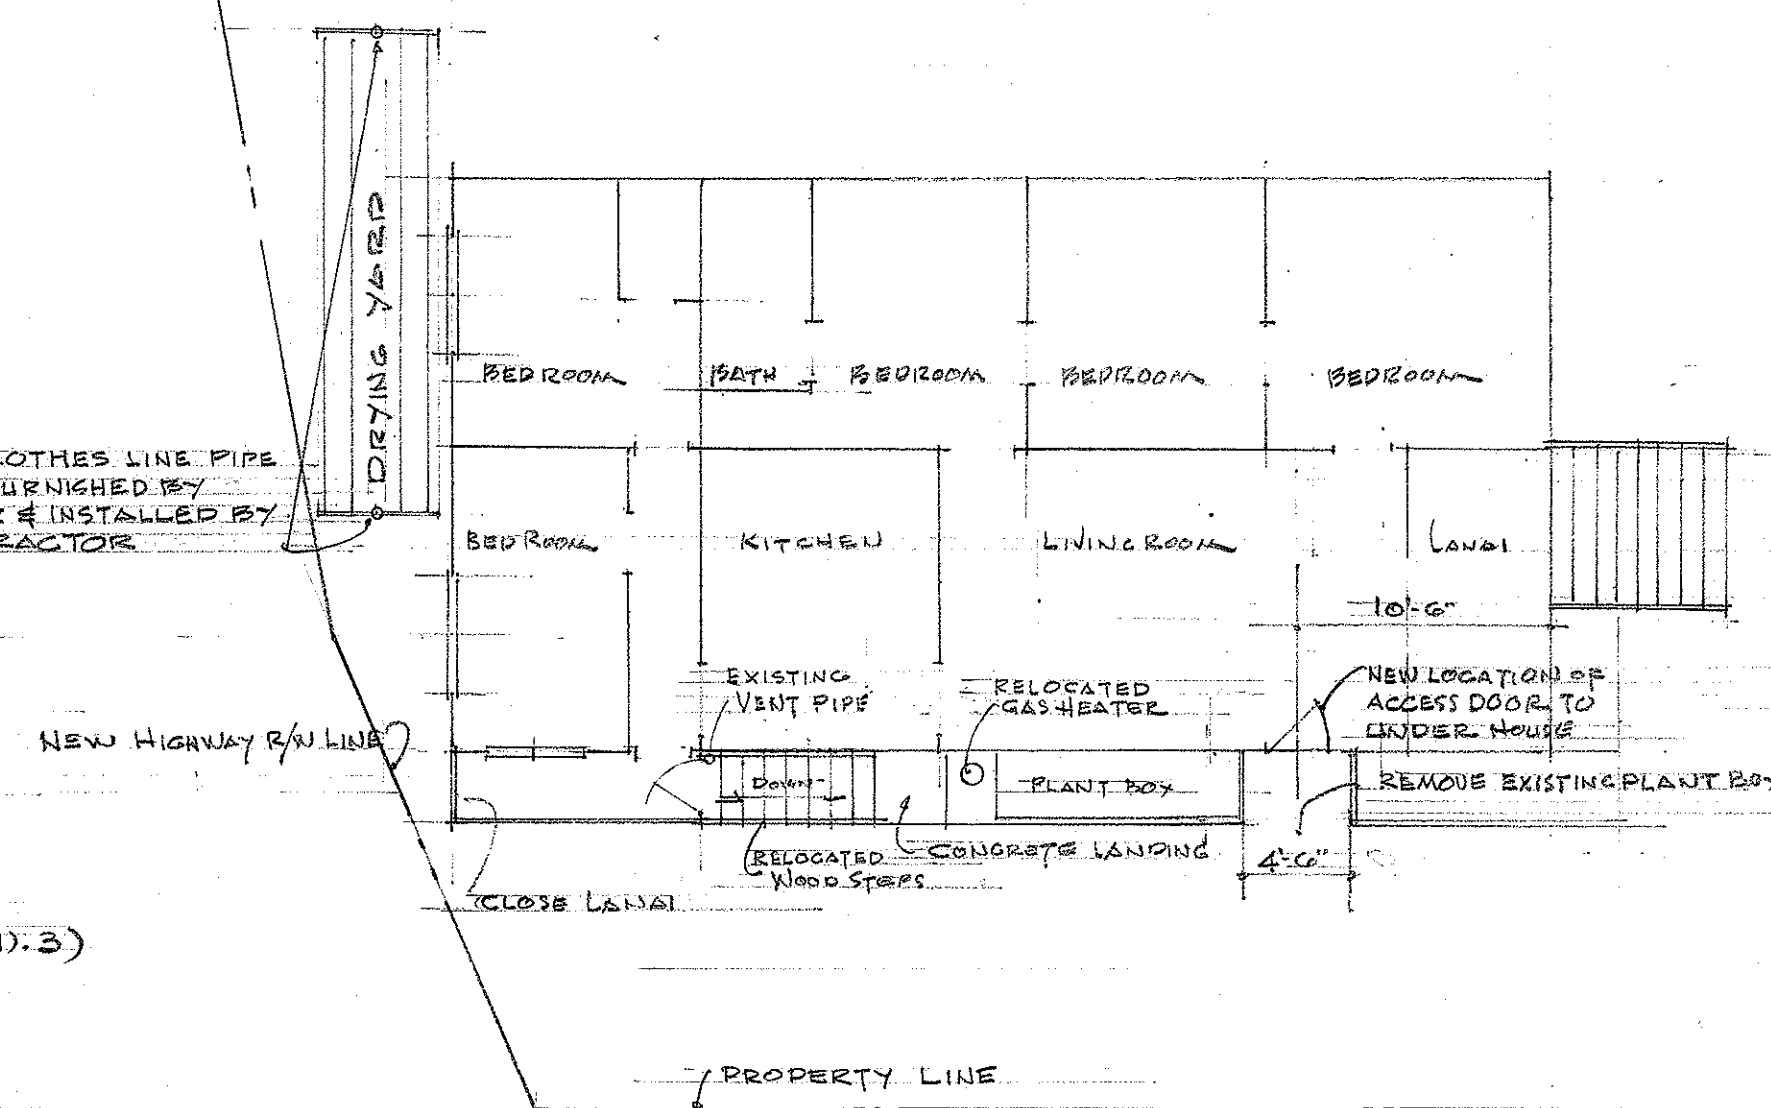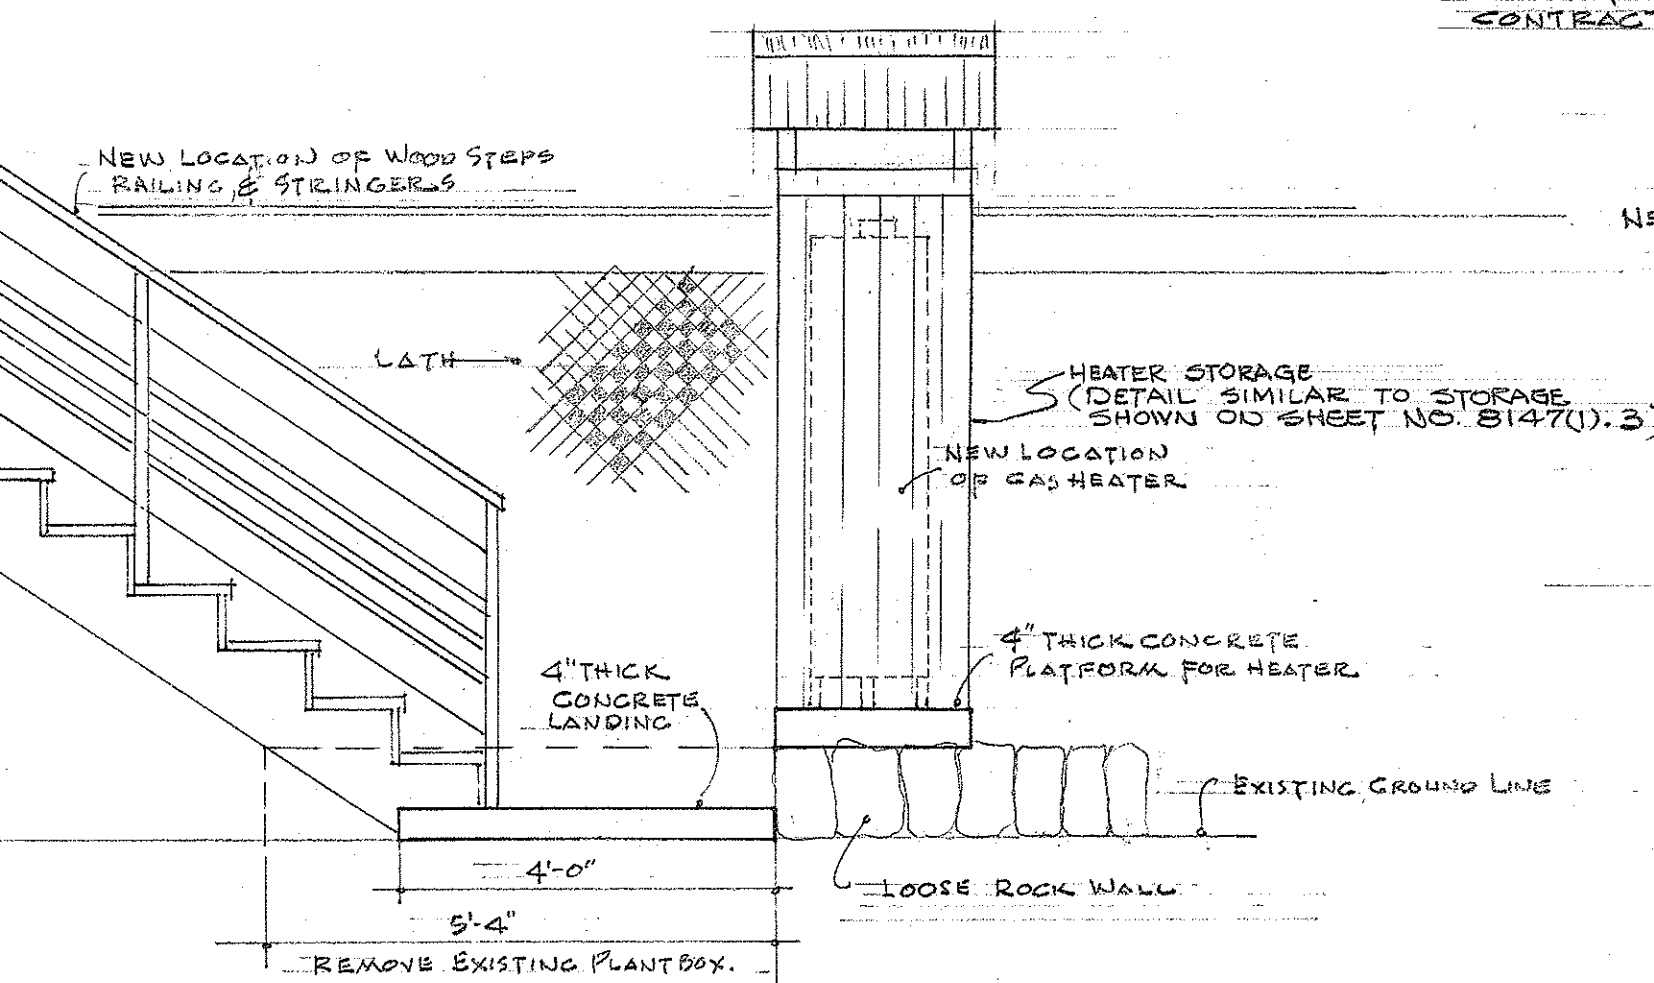


PROPOSED FLOOR PLAN

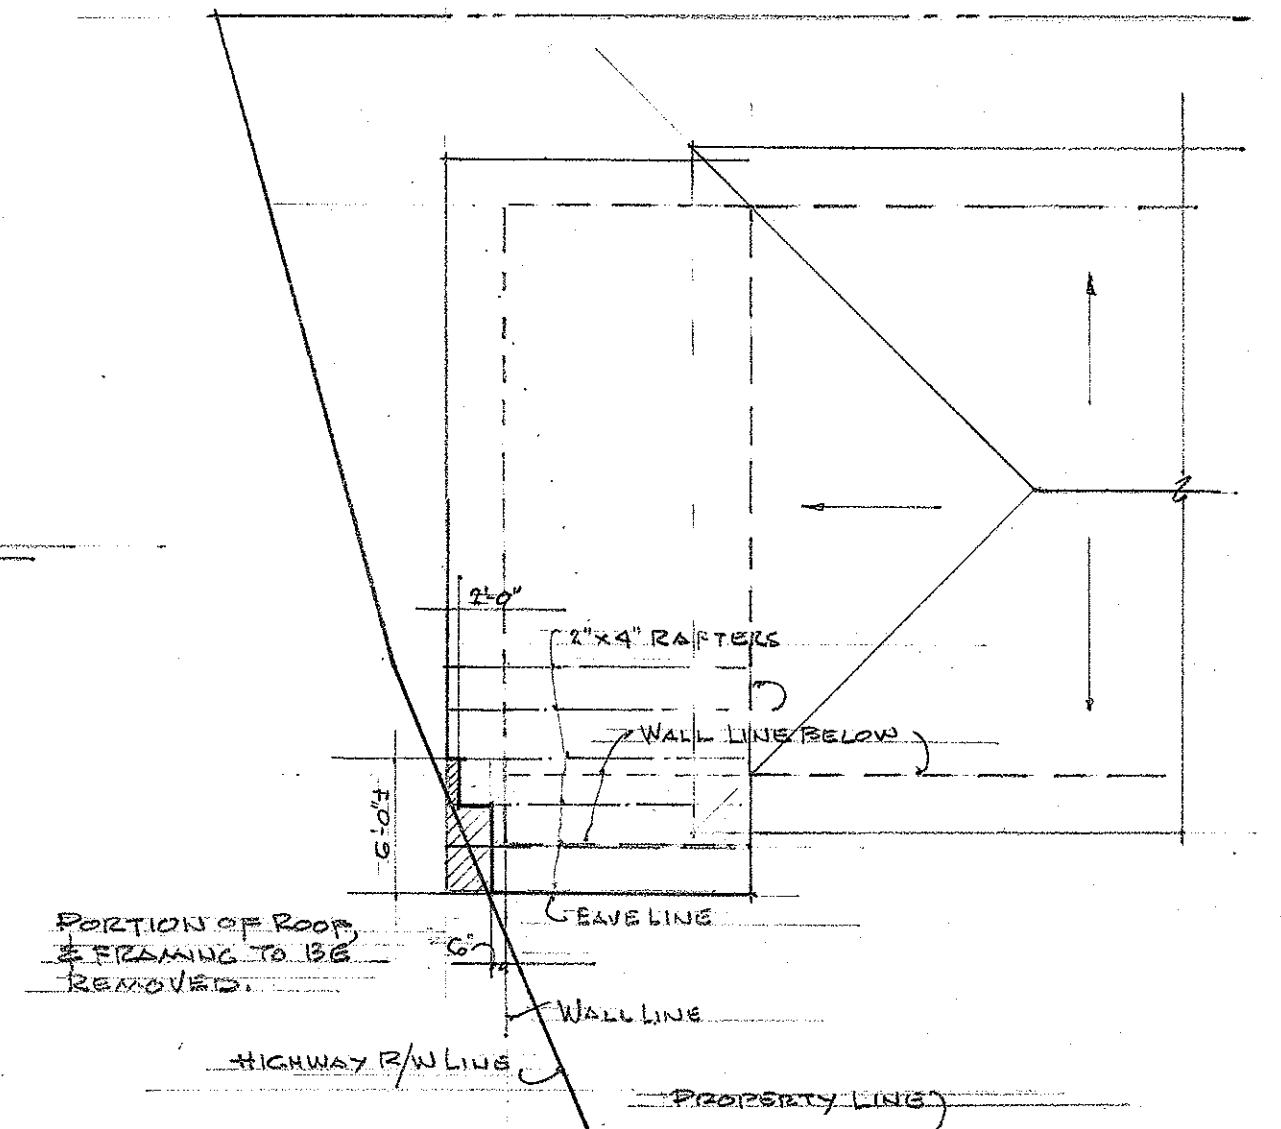


PARTIAL ROOF PLAN

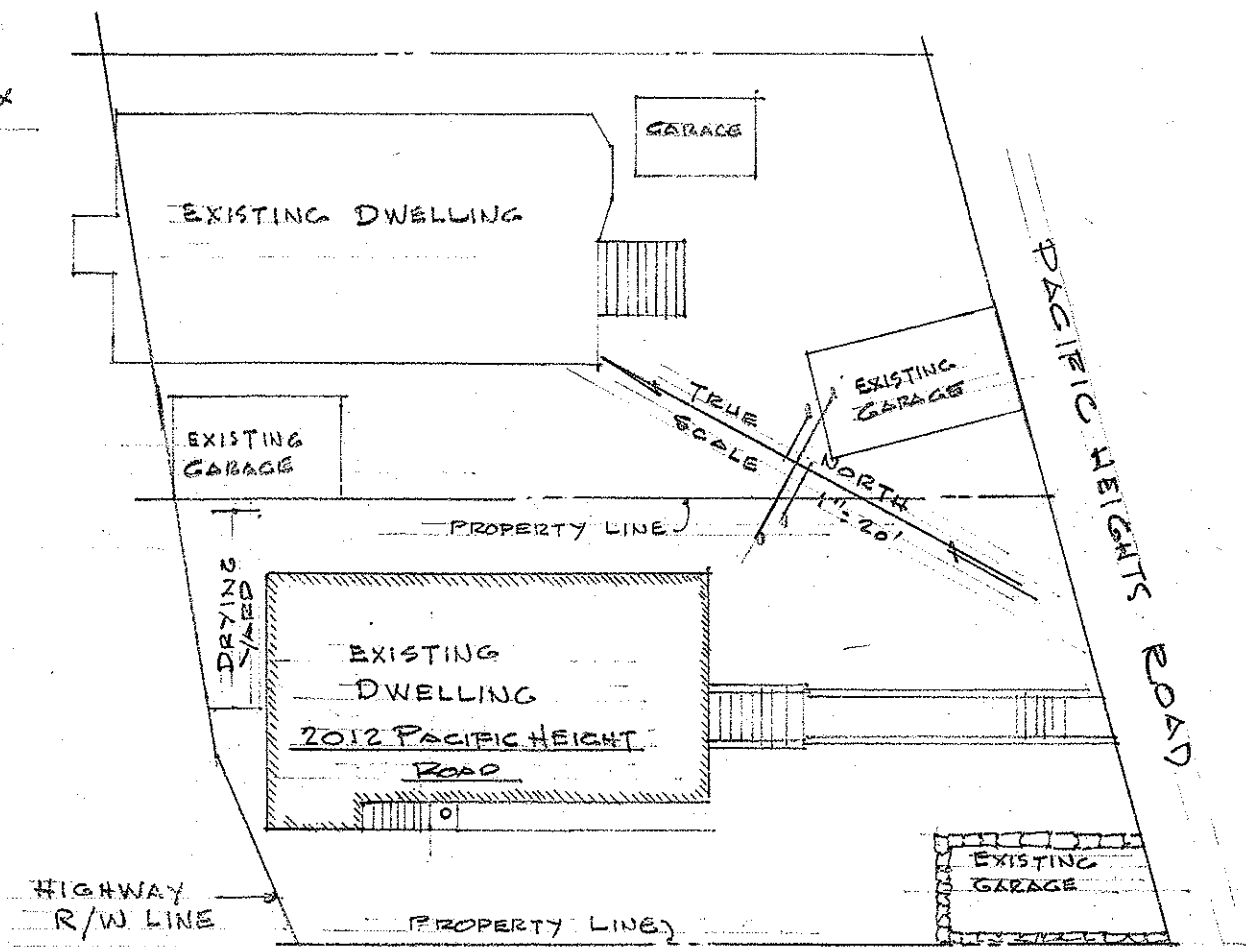

PLOT PLAN

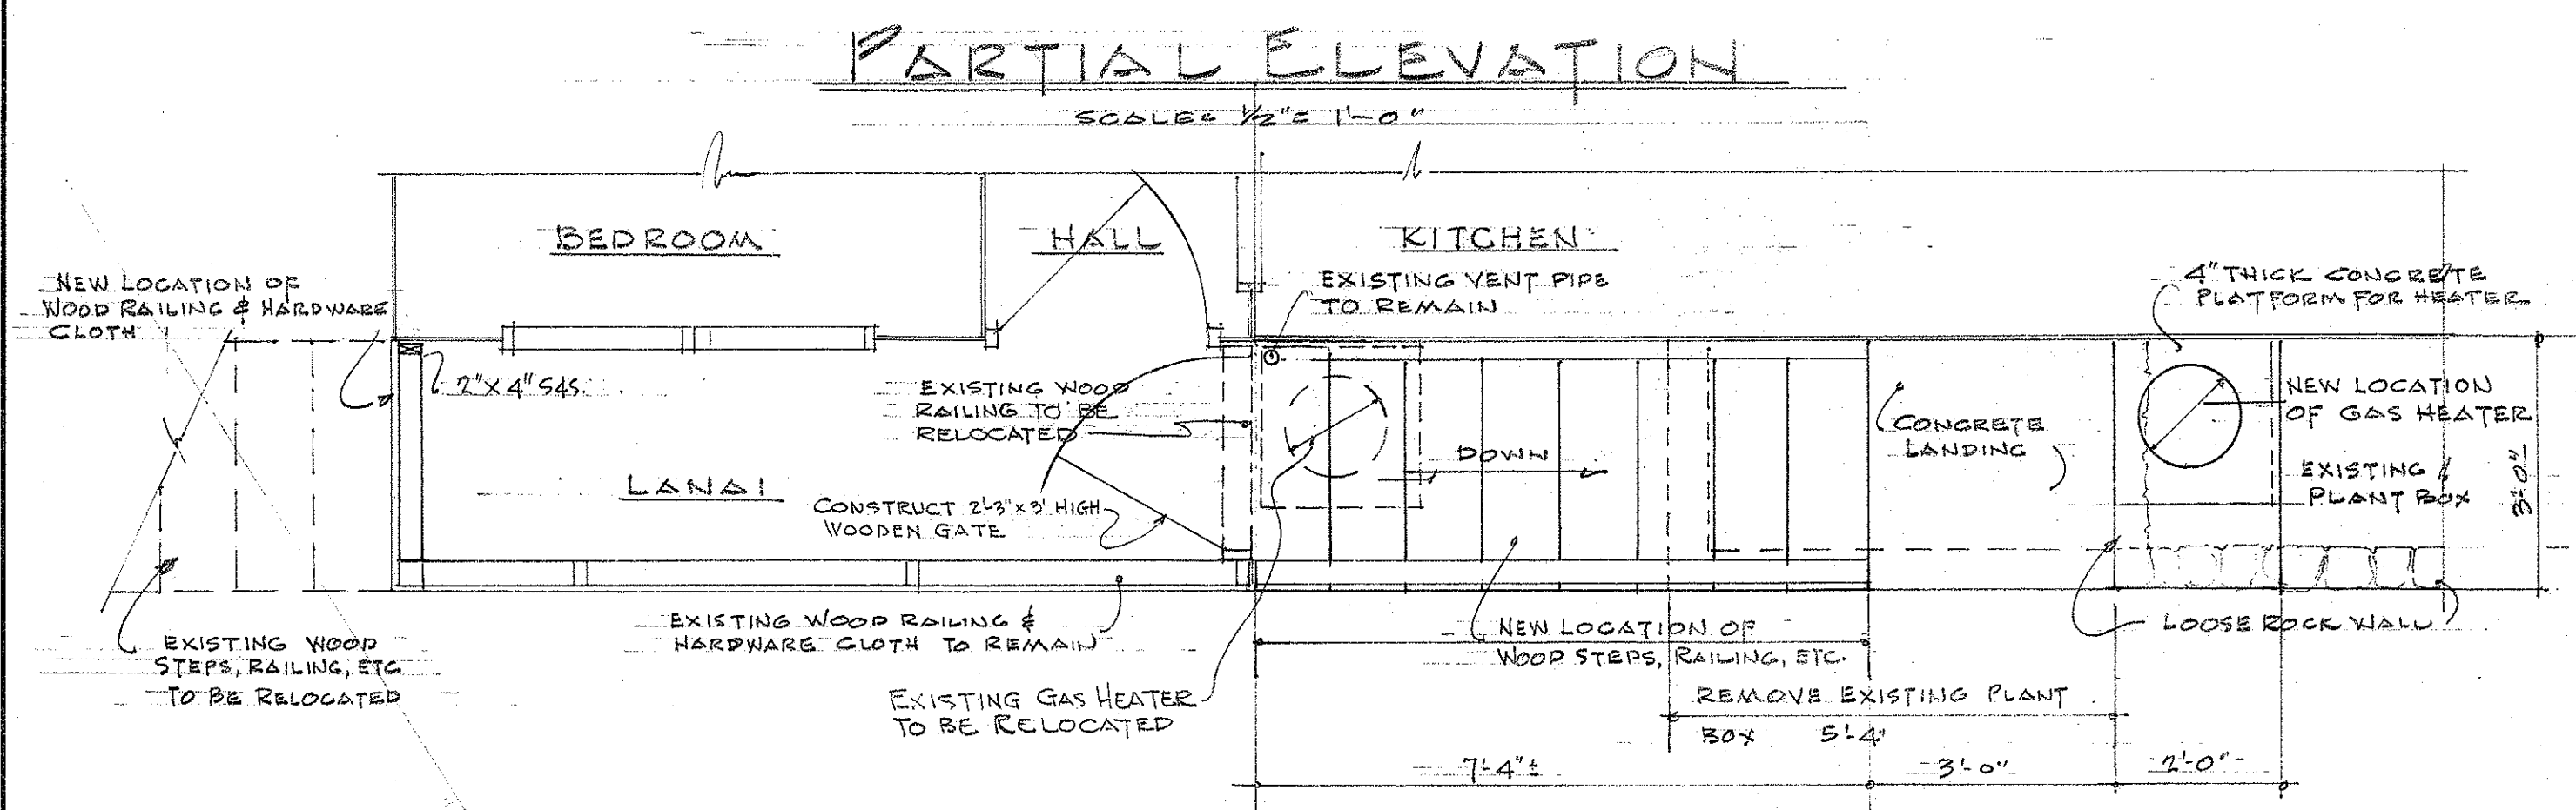

PARTIAL FLOOR PLAN

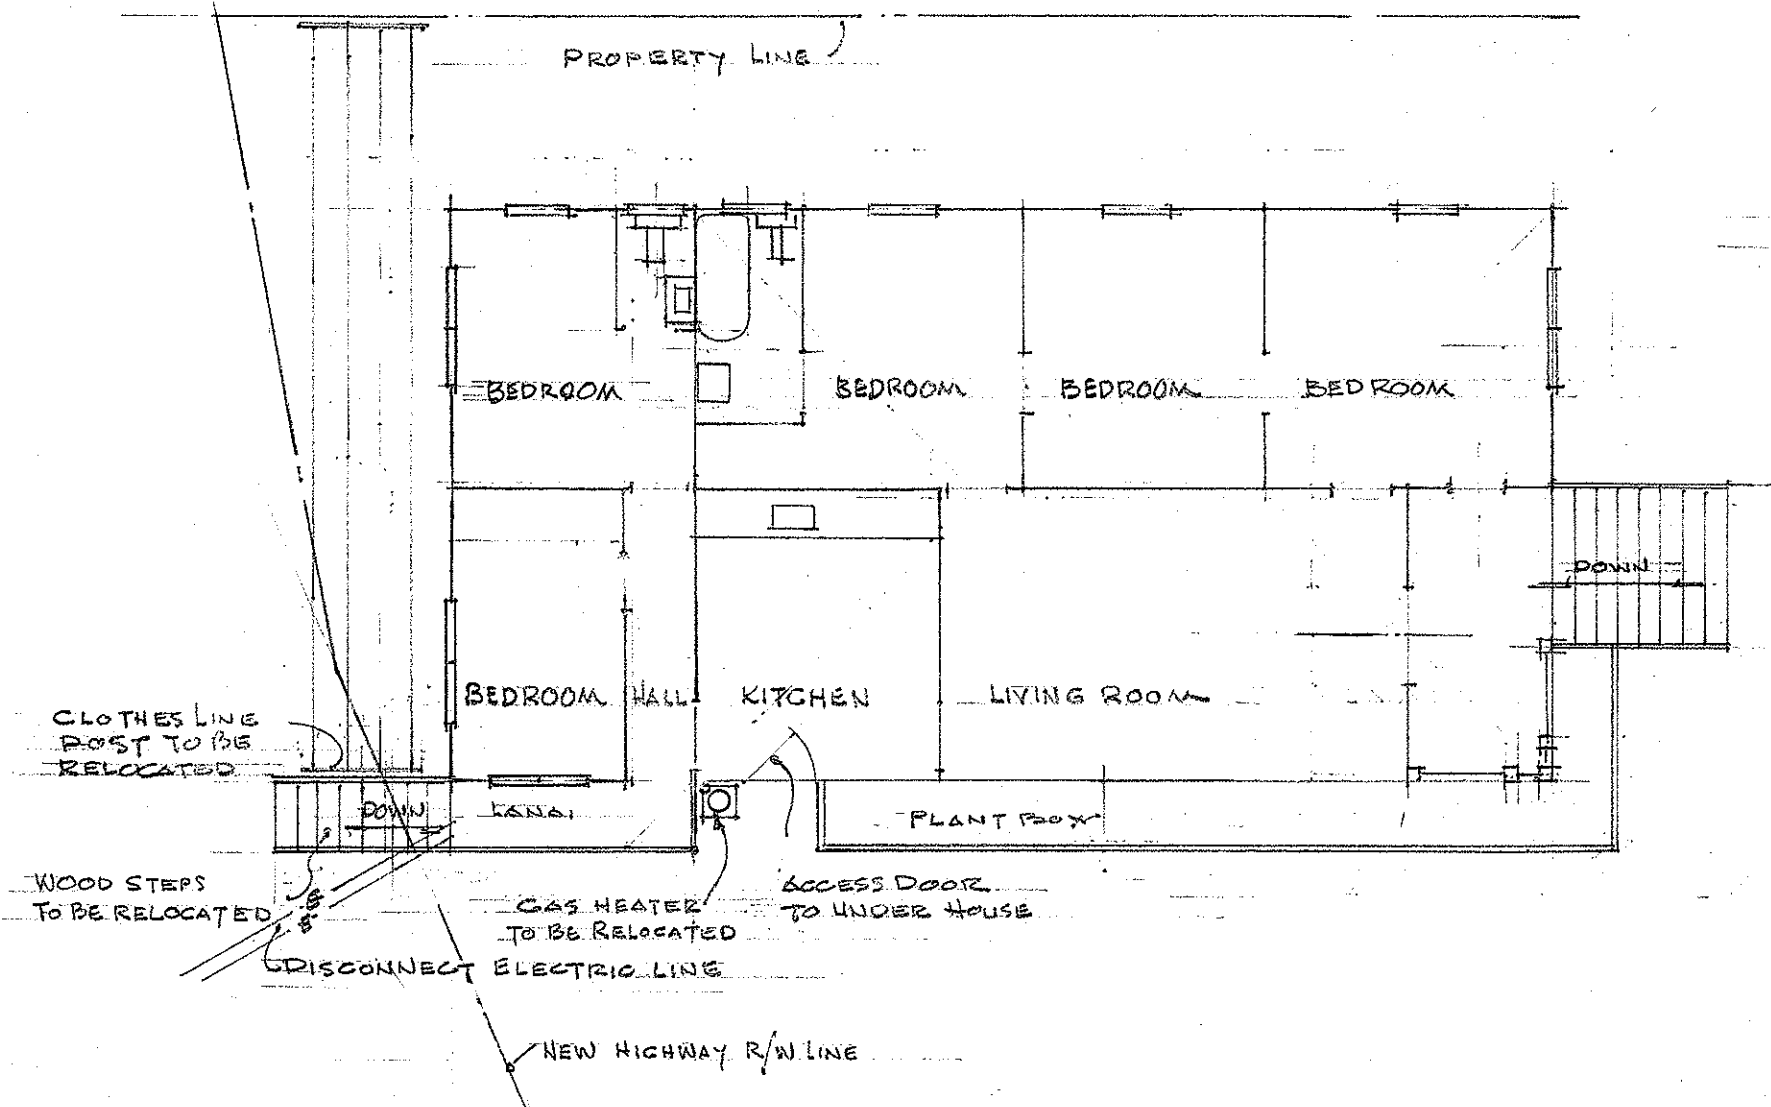

EXISTING FLOOR PLAN

TERRITORIAL HIGHWAY DEPARTMENT TERRITORY OF HAWAII

NUUANU HIGHWAY
PROJECT No. BU-061-1 (7), UNIT G
REHABILITATION of DWELLING
ON LOT T.K. 2-2-10:G

SCALE: AS NOTED



Nov. 1957

SHEET No. 1 OF 1 SHEETS

8147 (1).2 16

ORIGINAL PLAN	SURVEY PLOTTED BY _____ DATE _____
	DESIGNED BY <u>P. VONG</u> _____
	DRAWN BY <u>P. VONG</u> _____
	TRACED BY _____
NOTE BOOK	QUANTITIES BY _____
	QUANTITIES CHECKED BY _____
No. _____	CHECKED BY <u>P. VONG</u> _____

PRINTED ON DIEPO 1000H CLEARPRINT


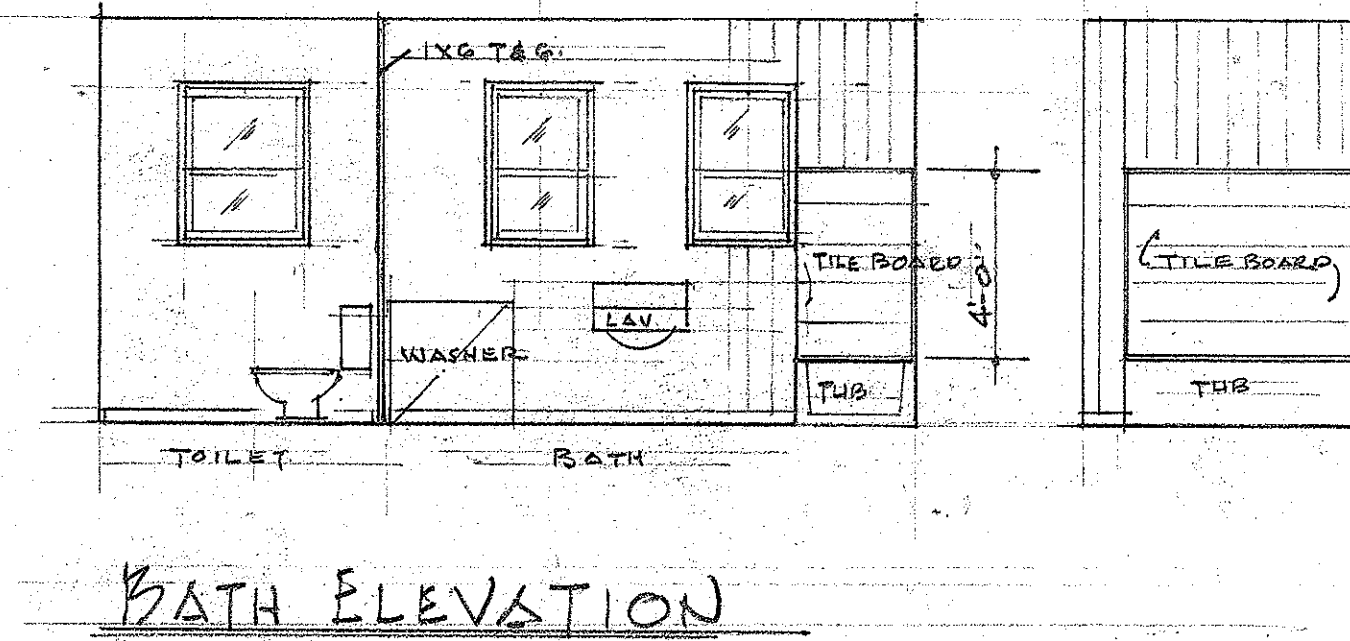
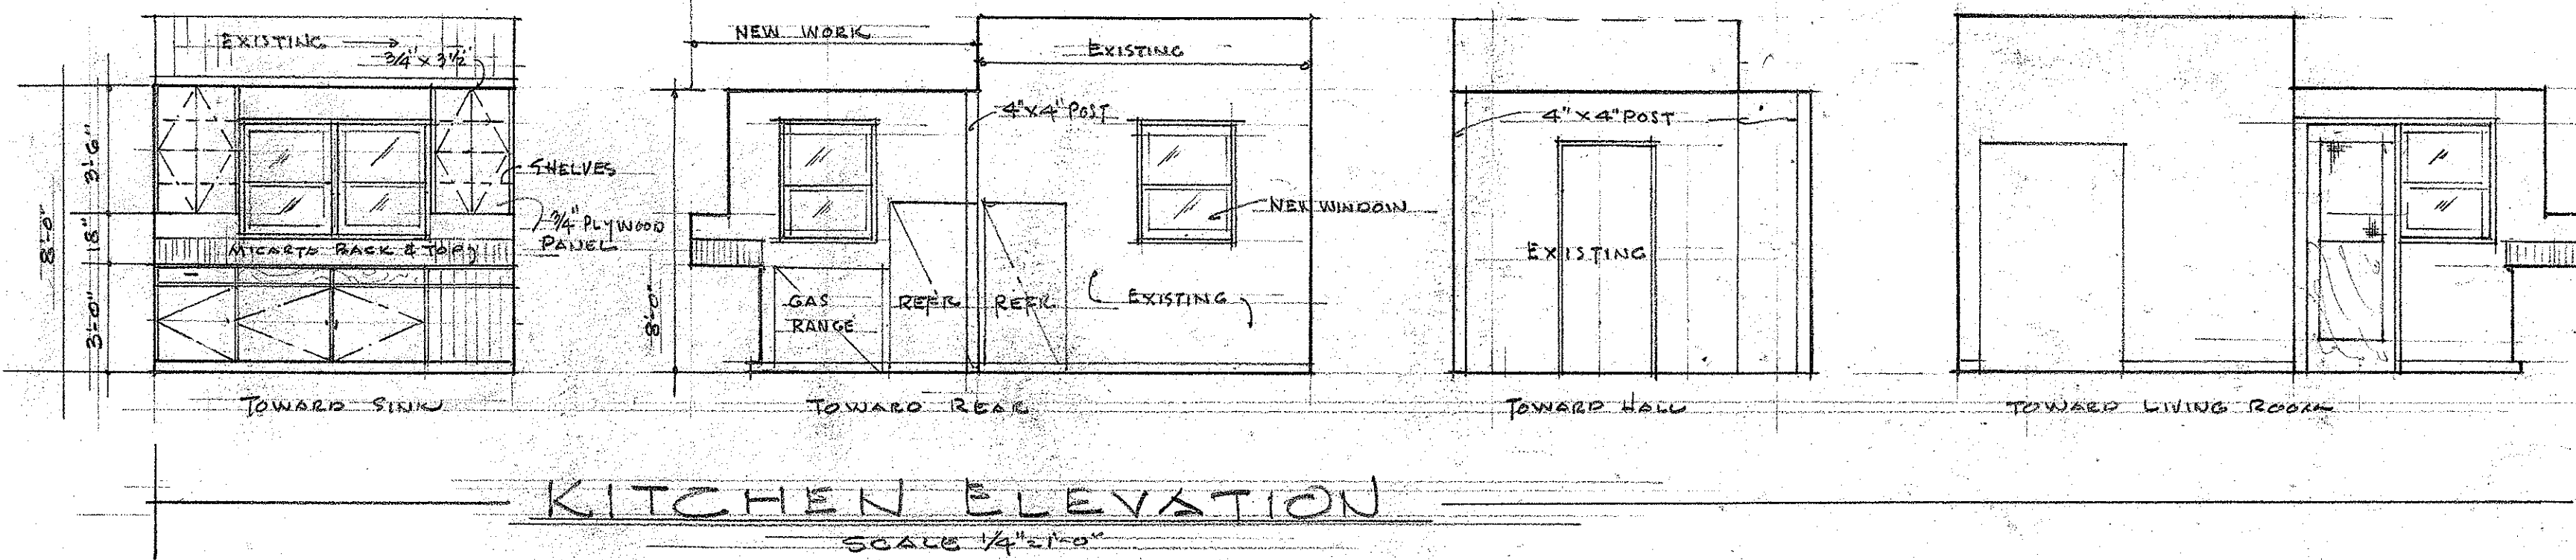


GENERAL NOTES

WORK TO BE DONE

- EXISTING GARAGE AND PORTION OF EXISTING DWELLING SHALL BE REMOVED AS SHOWN ON THE PLANS. (SHADED PORTION)
- CONSTRUCT NEW BATHROOM, KITCHEN & STEPS AS SHOWN ON THE PLANS. (NEW SINK, LAV. & BATH TUB TO BE FURNISHED BY THE OWNER & INSTALLED BY CONTRACTOR.)
- RELOCATE ALL APPLIANCES SUCH AS - GAS RANGE, REFRIGERATOR, WASHER, ETC. AND RECONNECT SAME TO THEIR RESPECTIVE SOURCES.
- ALL NEW WORK TO BE GIVEN TWO (2) COATS OF PAINT TO MATCH EXISTING.
- ALL MATERIAL SALVAGED FROM THE EXISTING GARAGE SHALL BE NEATLY STOCKPILED WITHIN THE PROPERTY.

NOTE: EXISTING DWELLING TO REMAIN. OWNER TO USE KITCHEN & BATHROOM WHILE MAIN DWELLING IS BEING ALTERED.

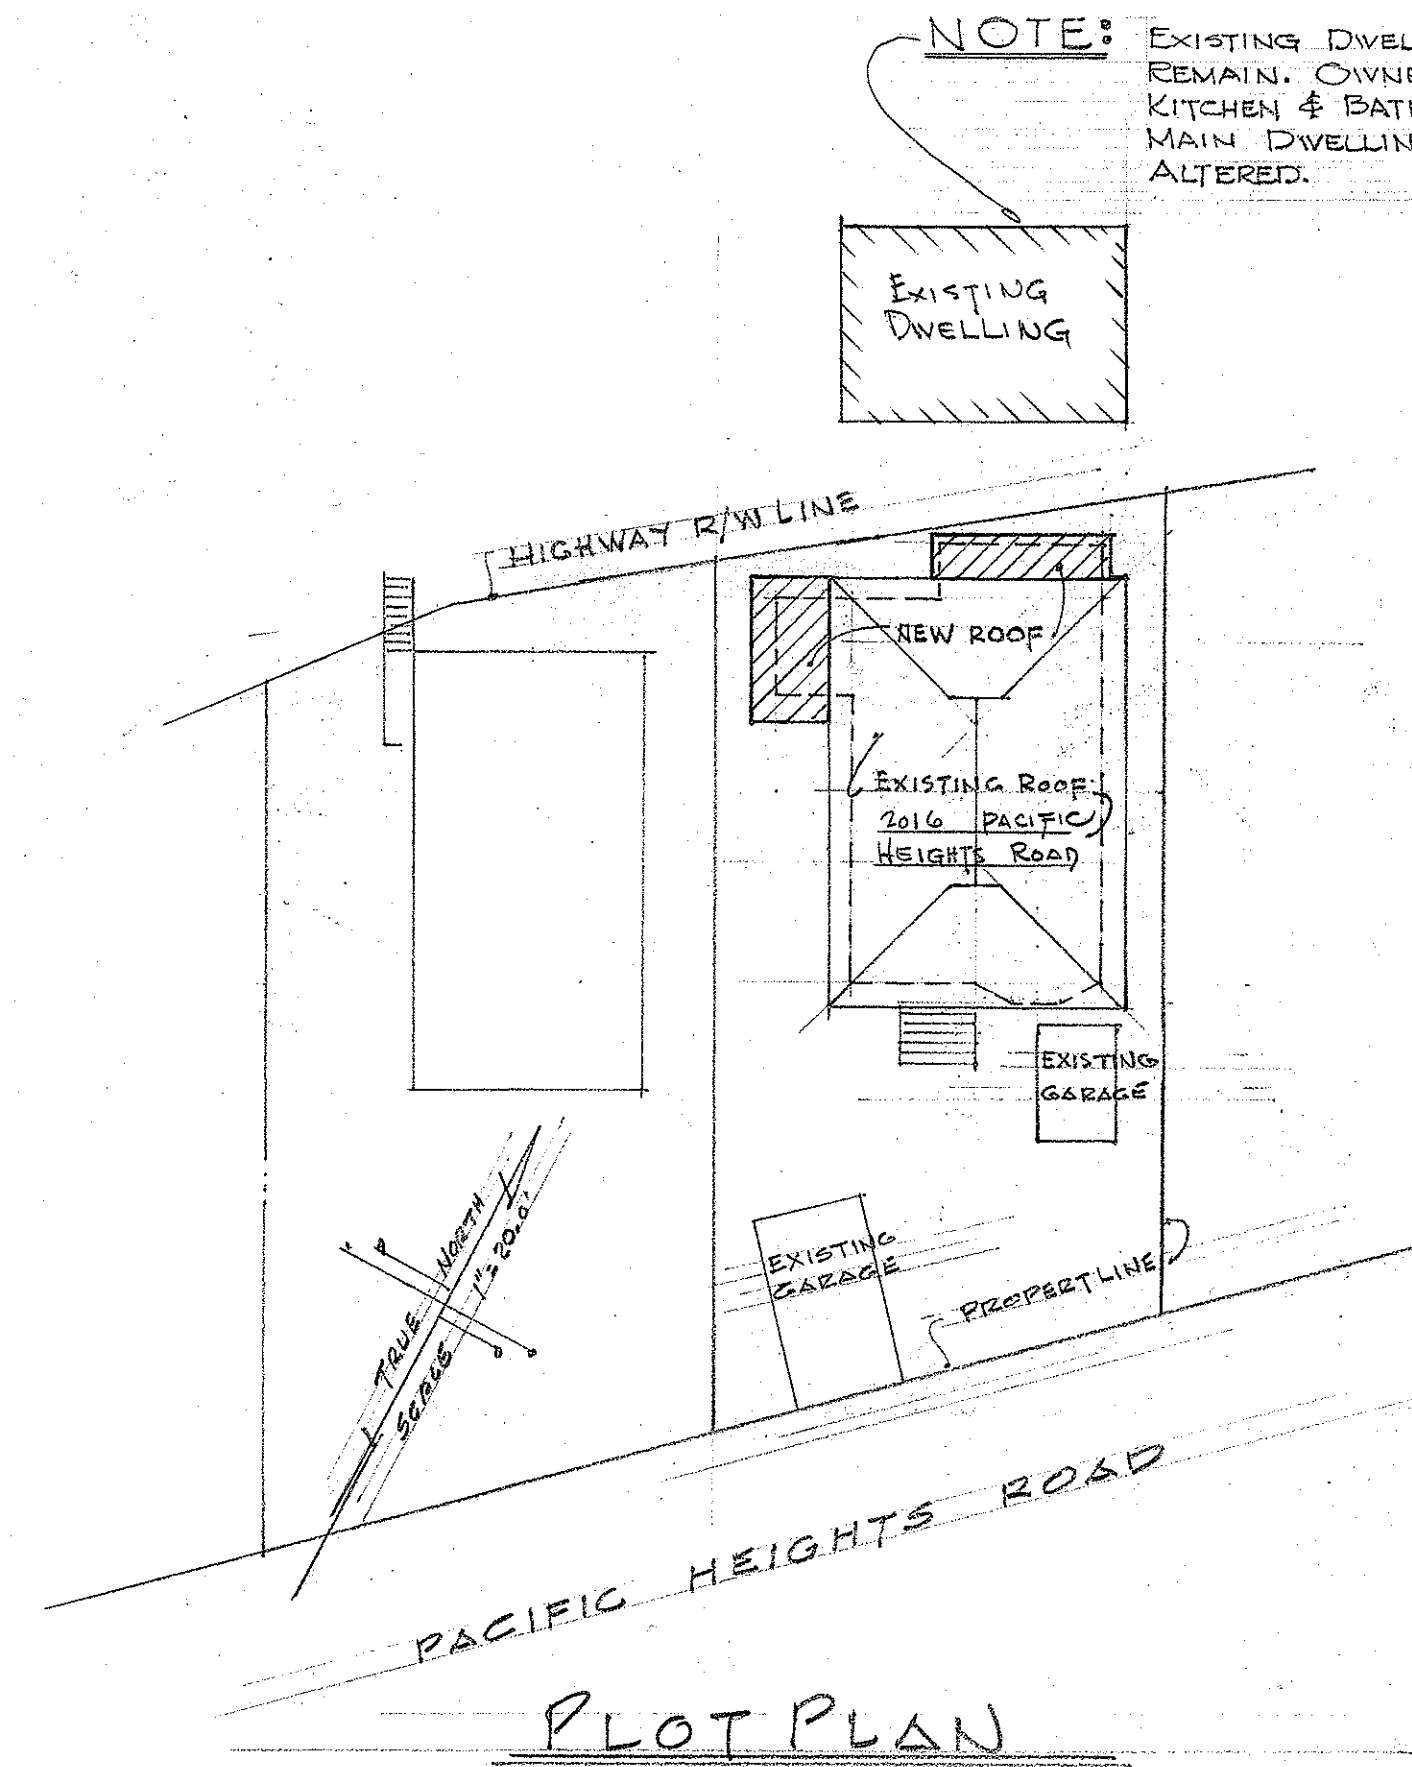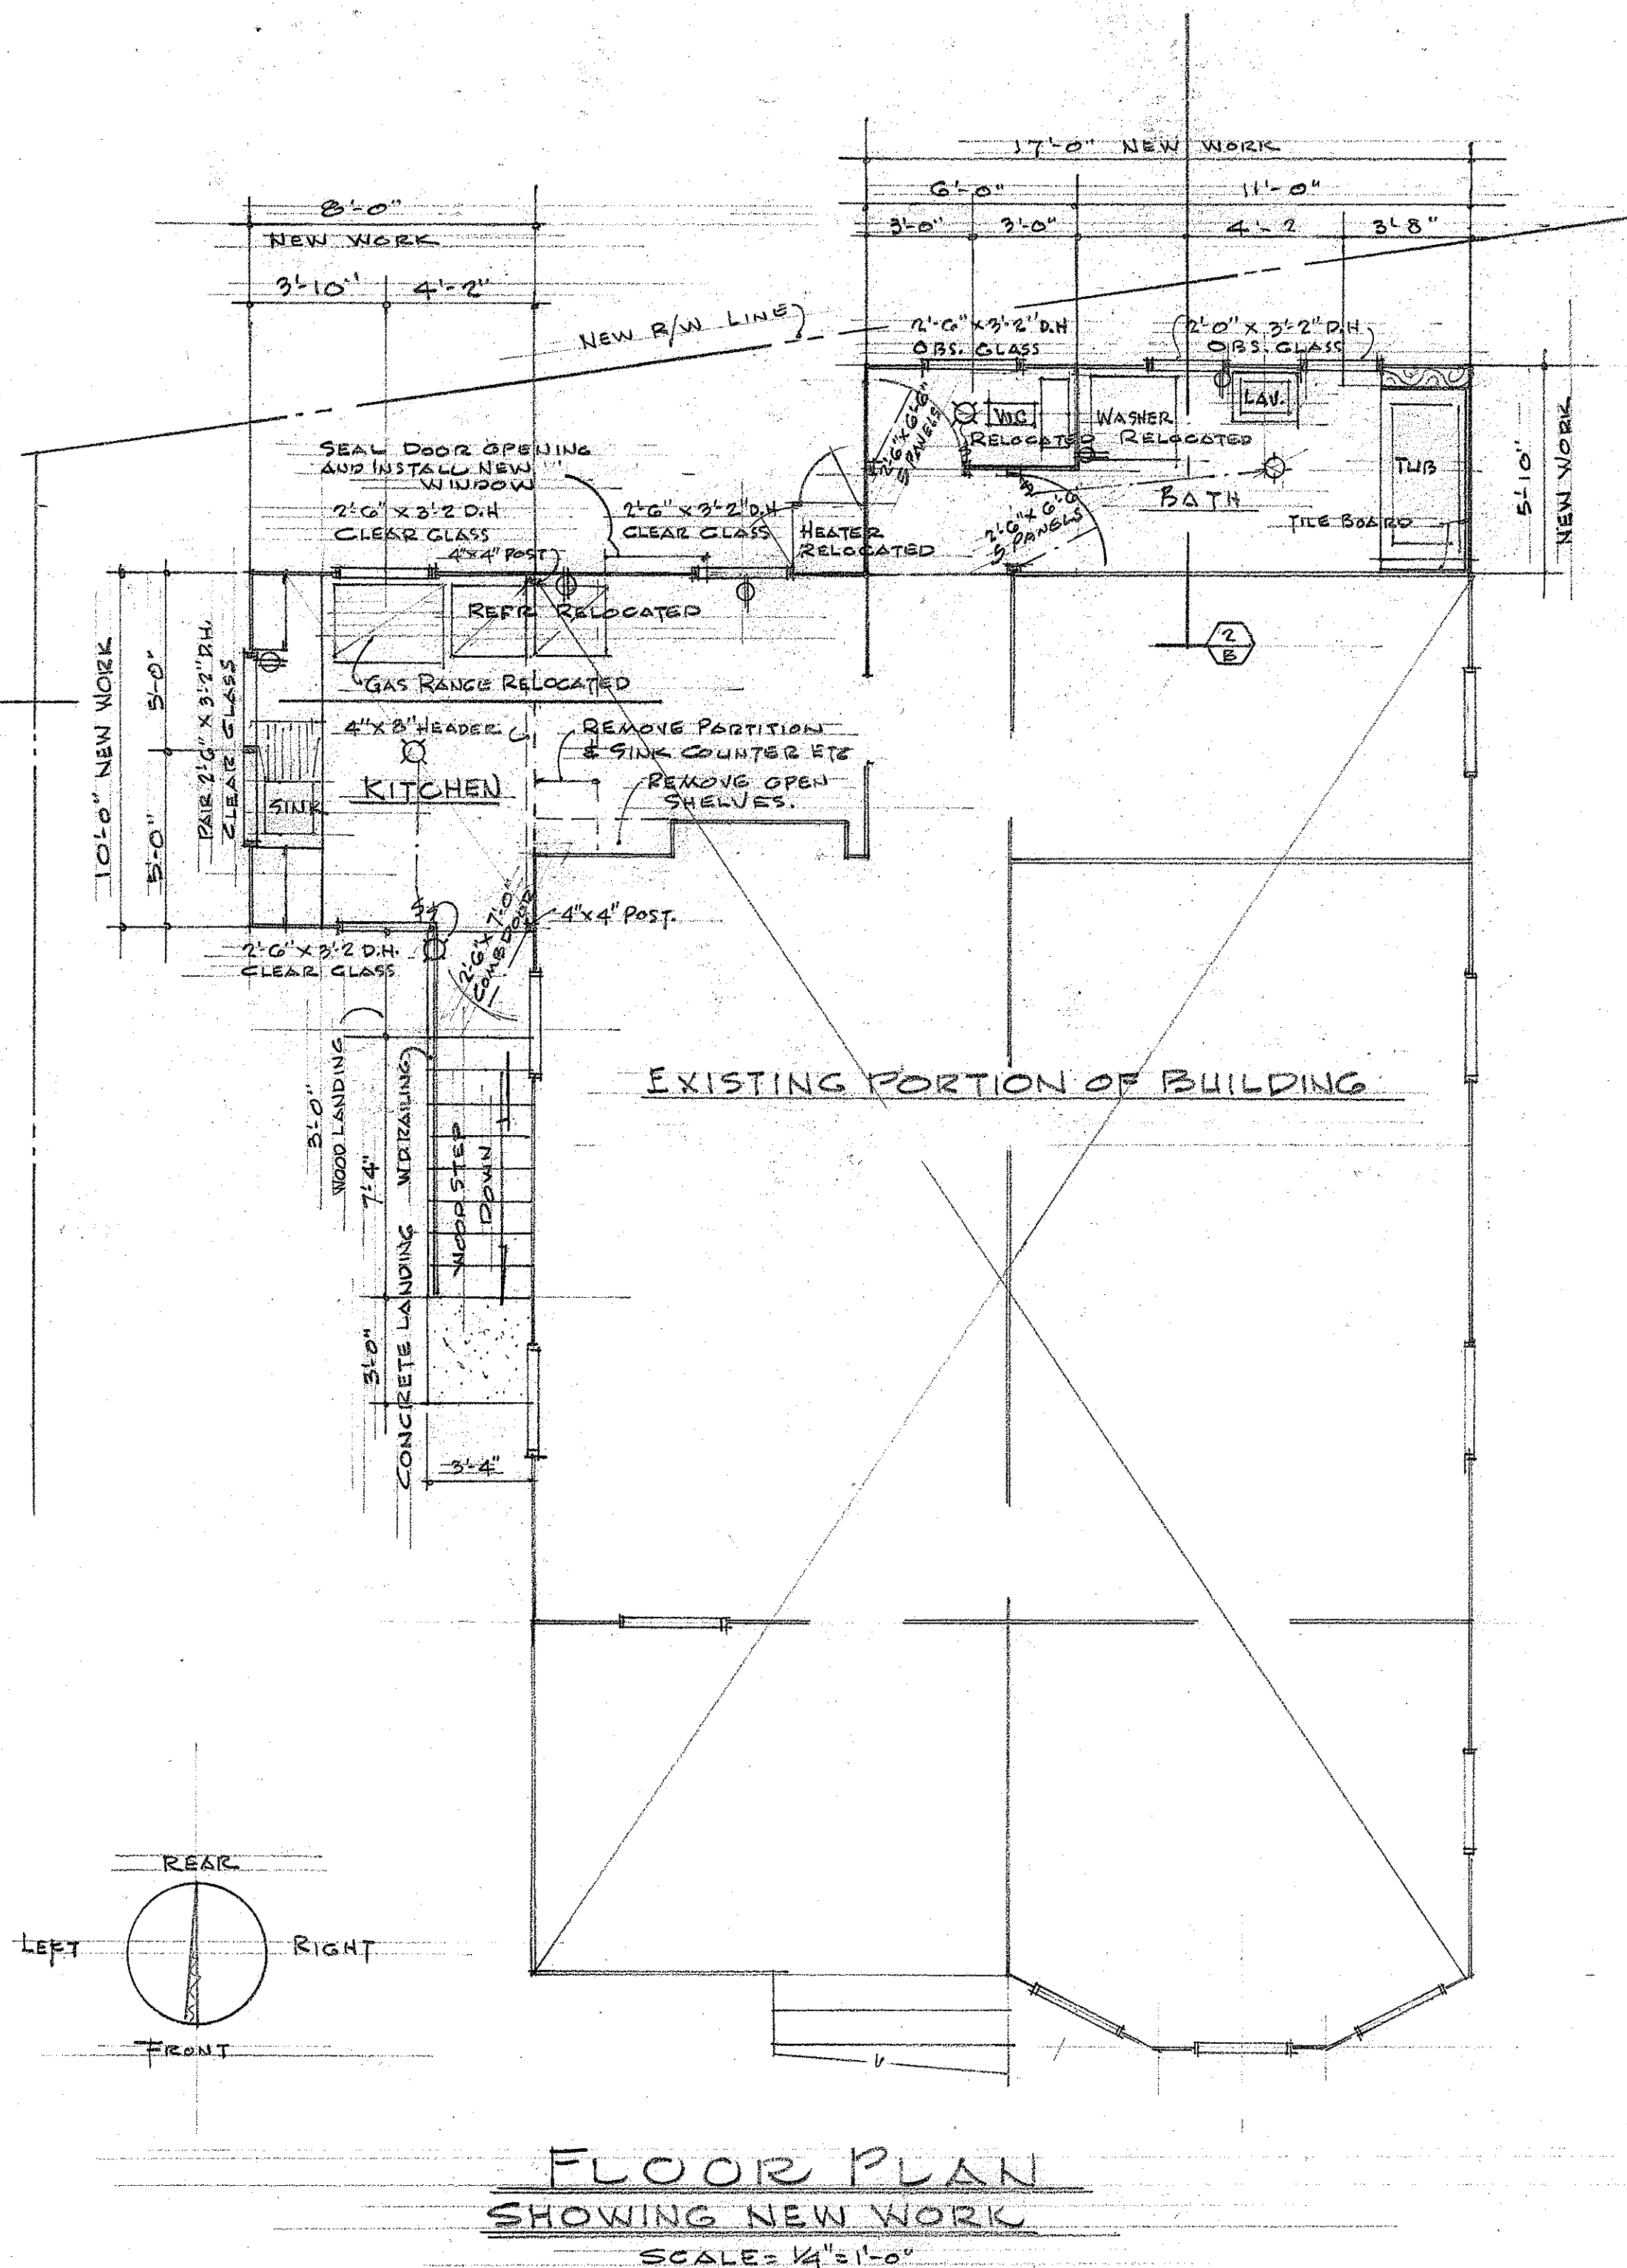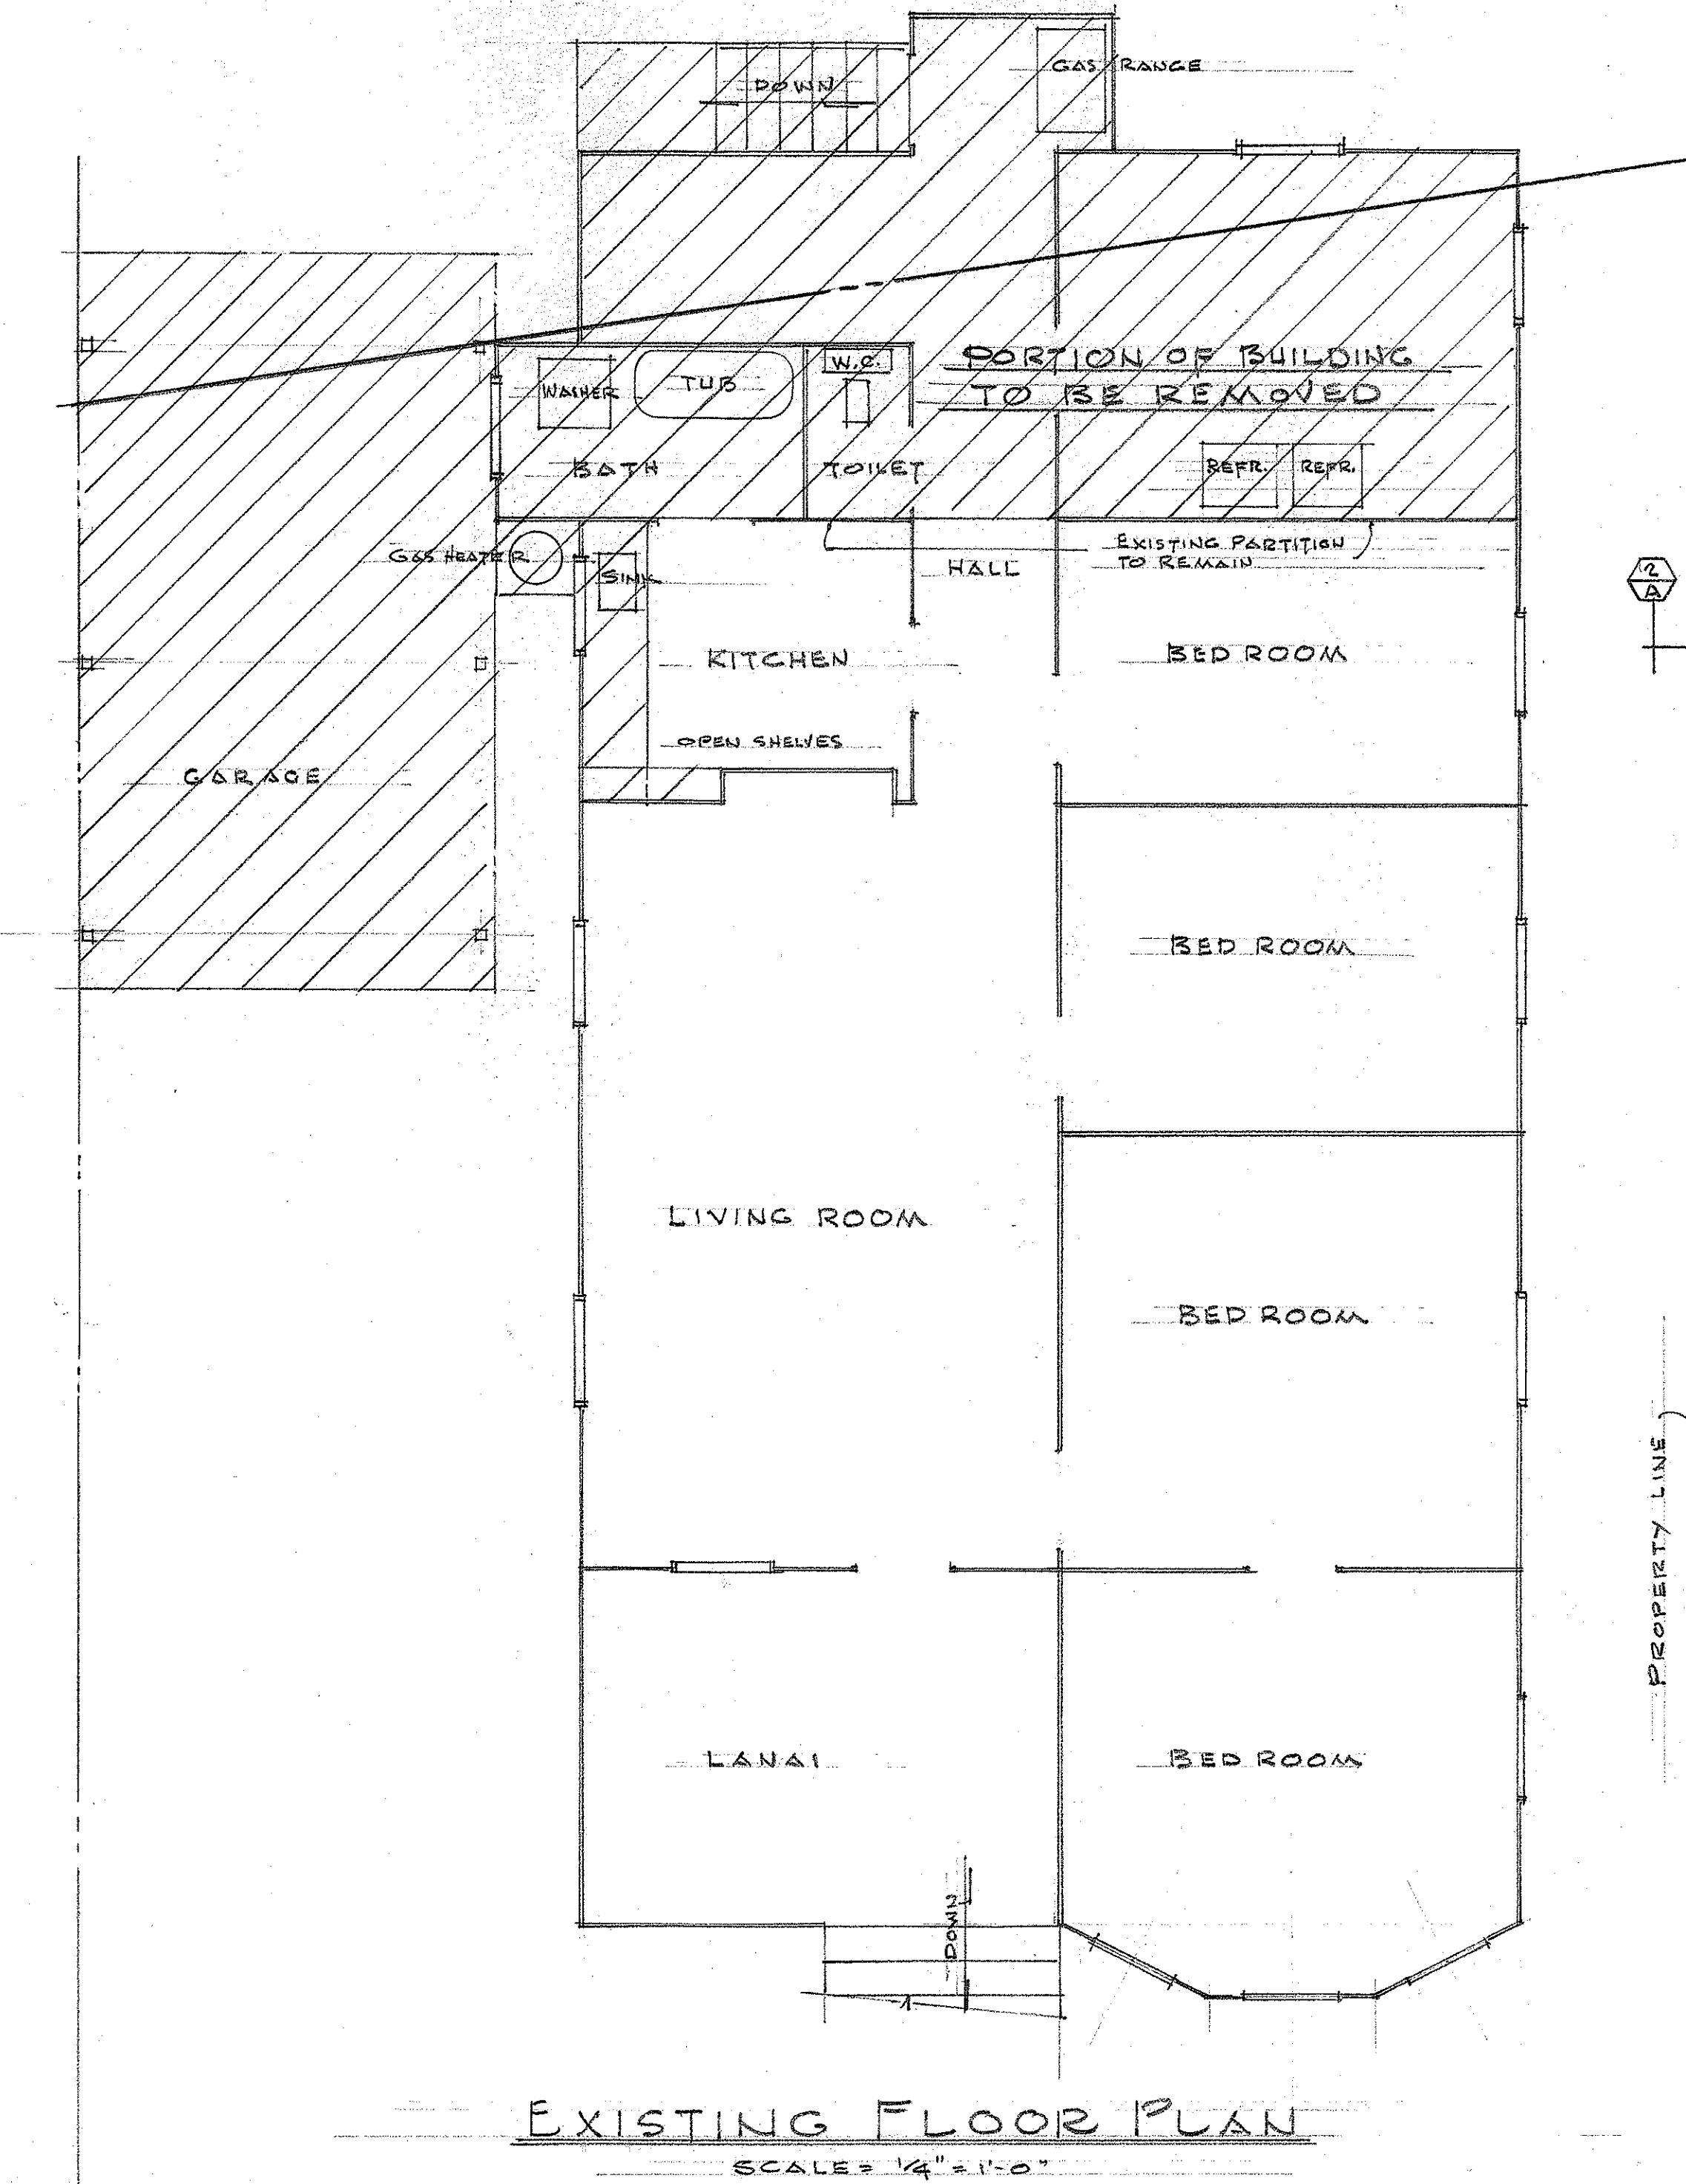

TERRITORIAL HIGHWAY DEPARTMENT
TERRITORY OF HAWAII

NUUANU HIGHWAY
PROJECT NO. BU-061-1(7), UNIT 6
REHABILITATION OF DWELLING
ON LOT T.K. 2-2-10:5

SCALE: AS NOTED

Nov. 1997

SHEET NO. 1 OF 2 SHEETS

8147 (1).3 17

DATE
SURVEY PLOTTED BY
PLAN
DRAWN BY
NOTE BOOK
QUANTITIES CHECKED BY
CHECKED BY

ORIGINAL PLAN	SURVEY PLOTTED BY	DATE
	DESIGNED BY	"
	DRAWN BY	"
	TRACED BY	"
	QUANTITIES BY	"
	QUANTITIES CHECKED BY	"
NOTE BOOK	CHECKED BY	"
No.		