



FED. ROAD DIST. NO.	STATE	FED. AID PROJ. NO.	FISCAL YEAR	SHEET NO.	TOTAL SHEETS
HAWAII	HAW.	HI-1(142):16	1975	2	4

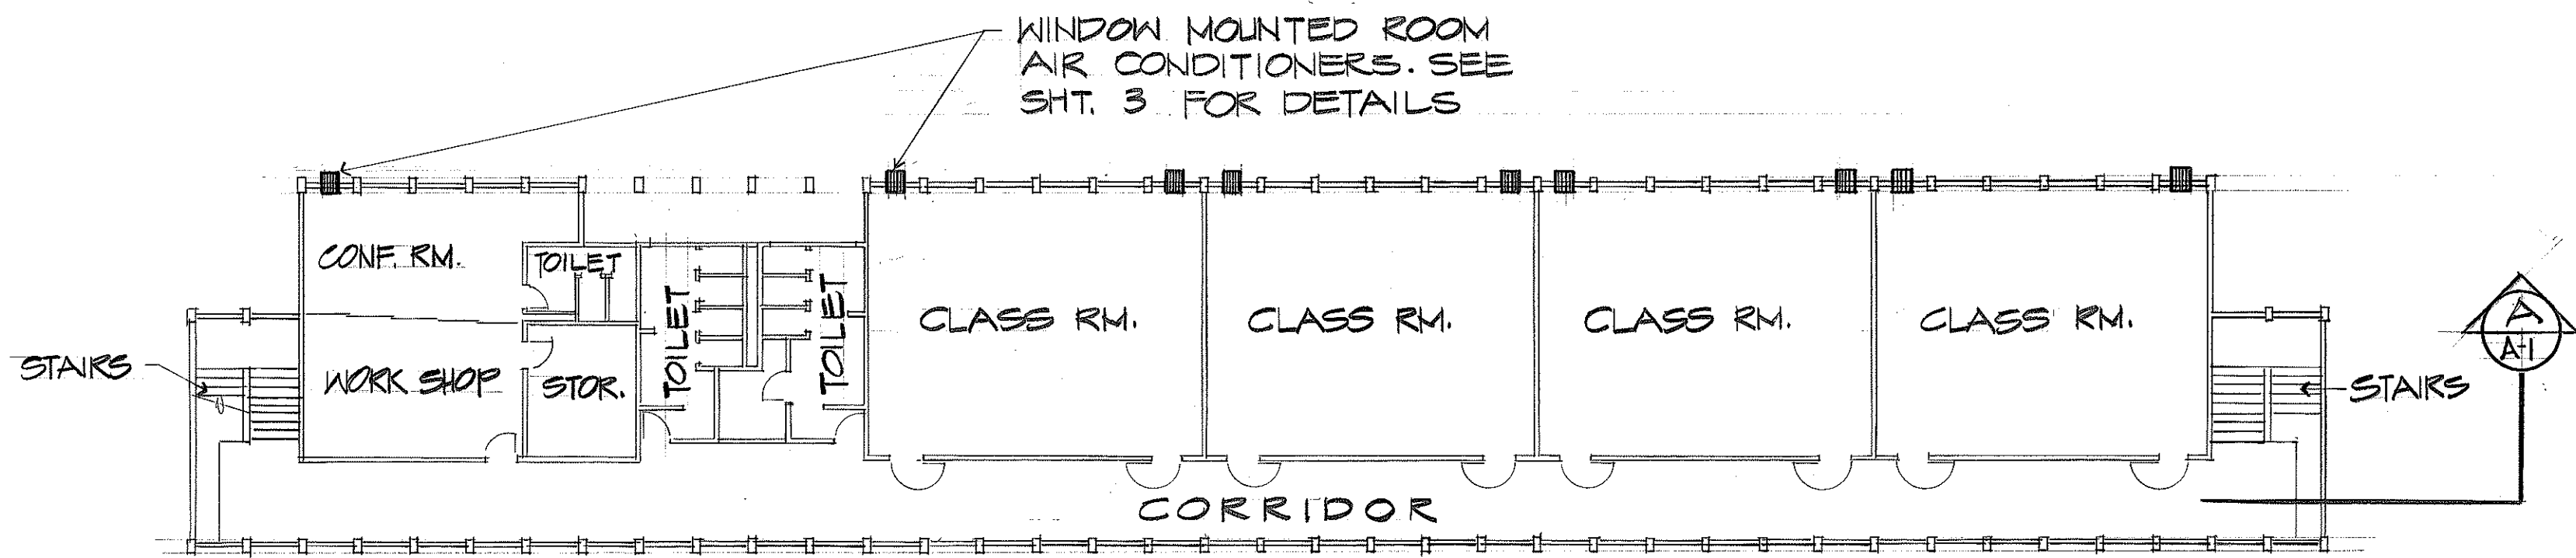


SECOND FLOOR PLAN

SCALE: 1/16" = 1'-0"

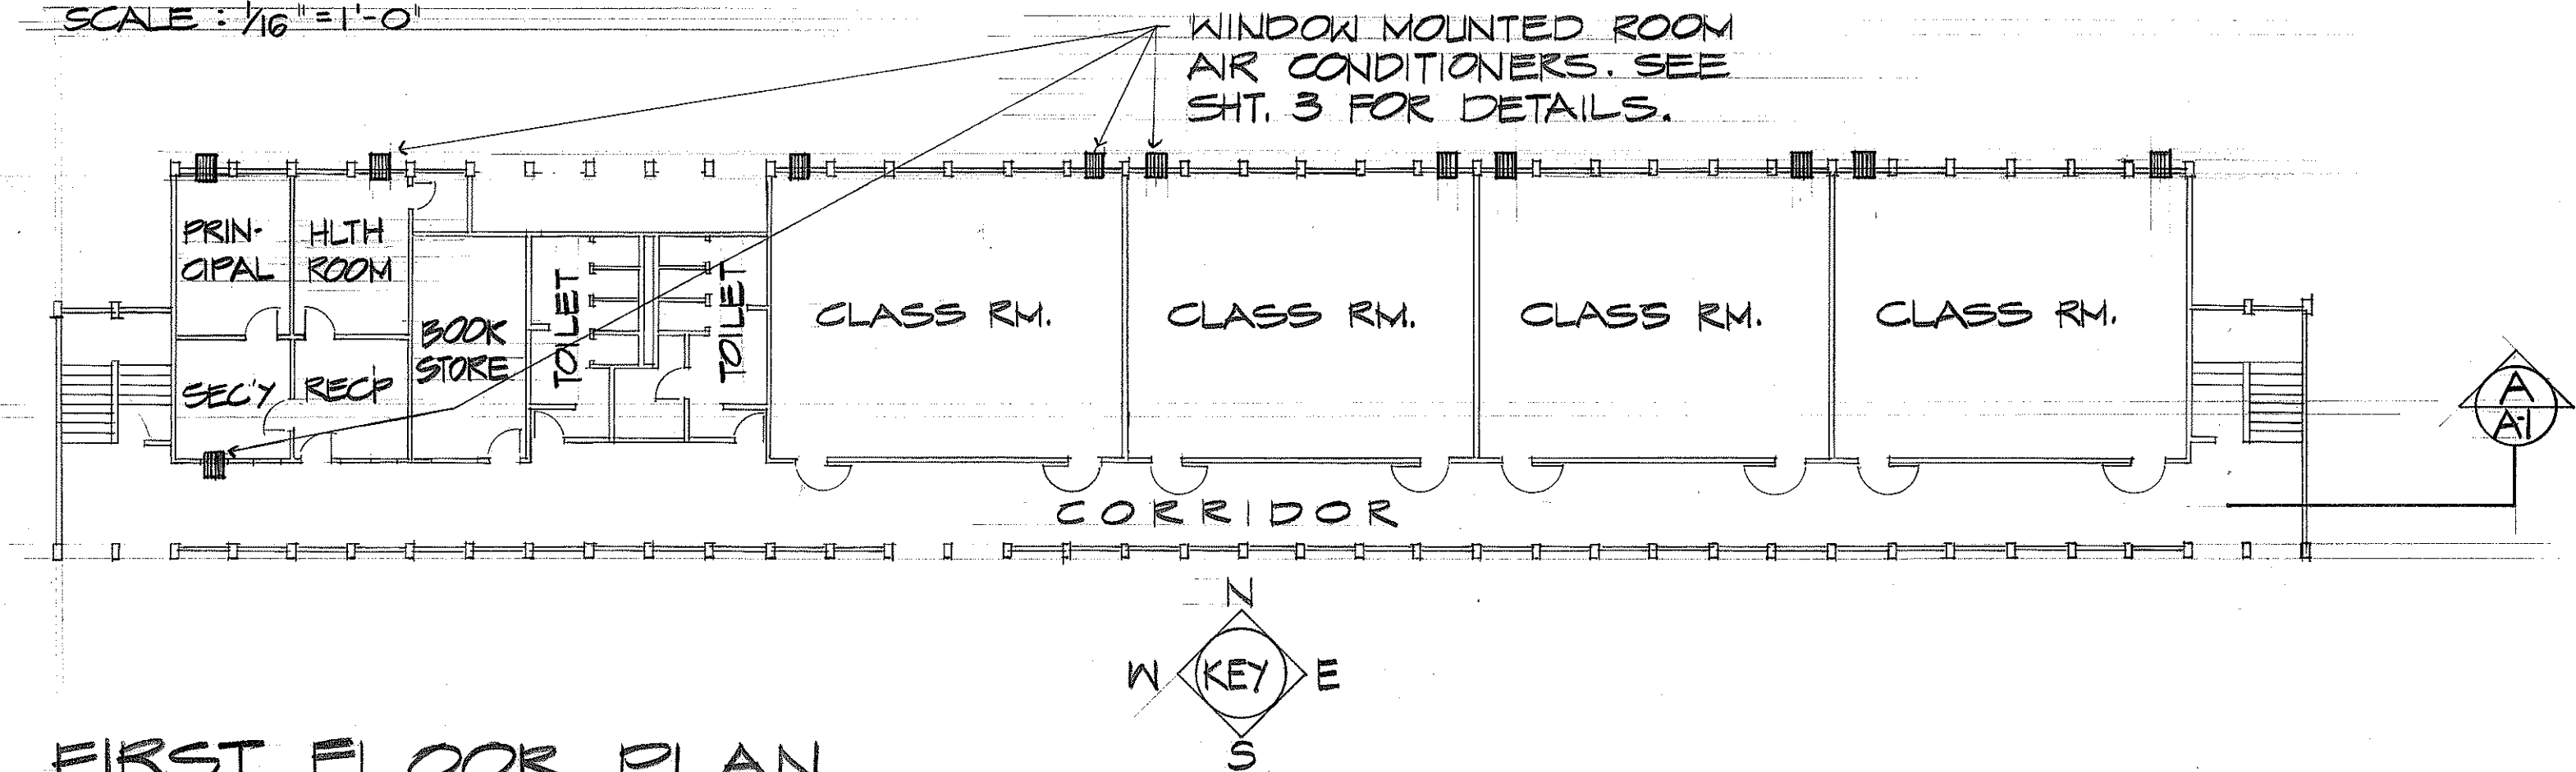


FIRST FLOOR PLAN

SCALE: 1/16" = 1'-0"

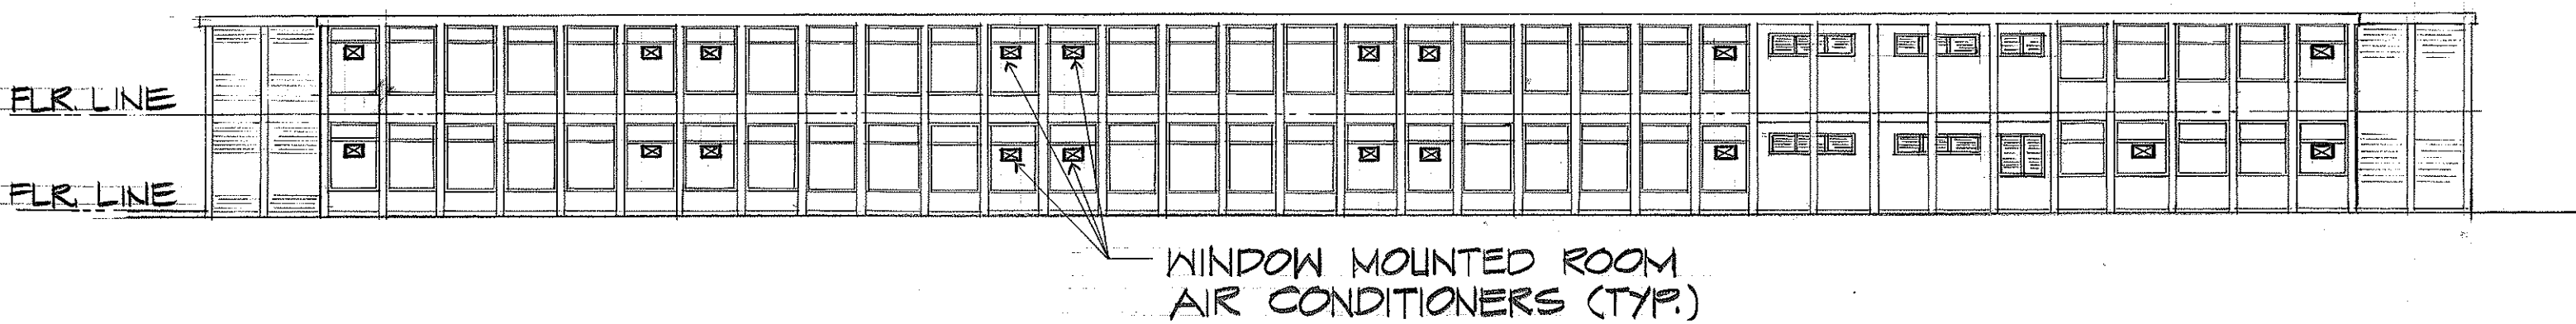


NORTH ELEVATION

SCALE: 1/16" = 1'-0"

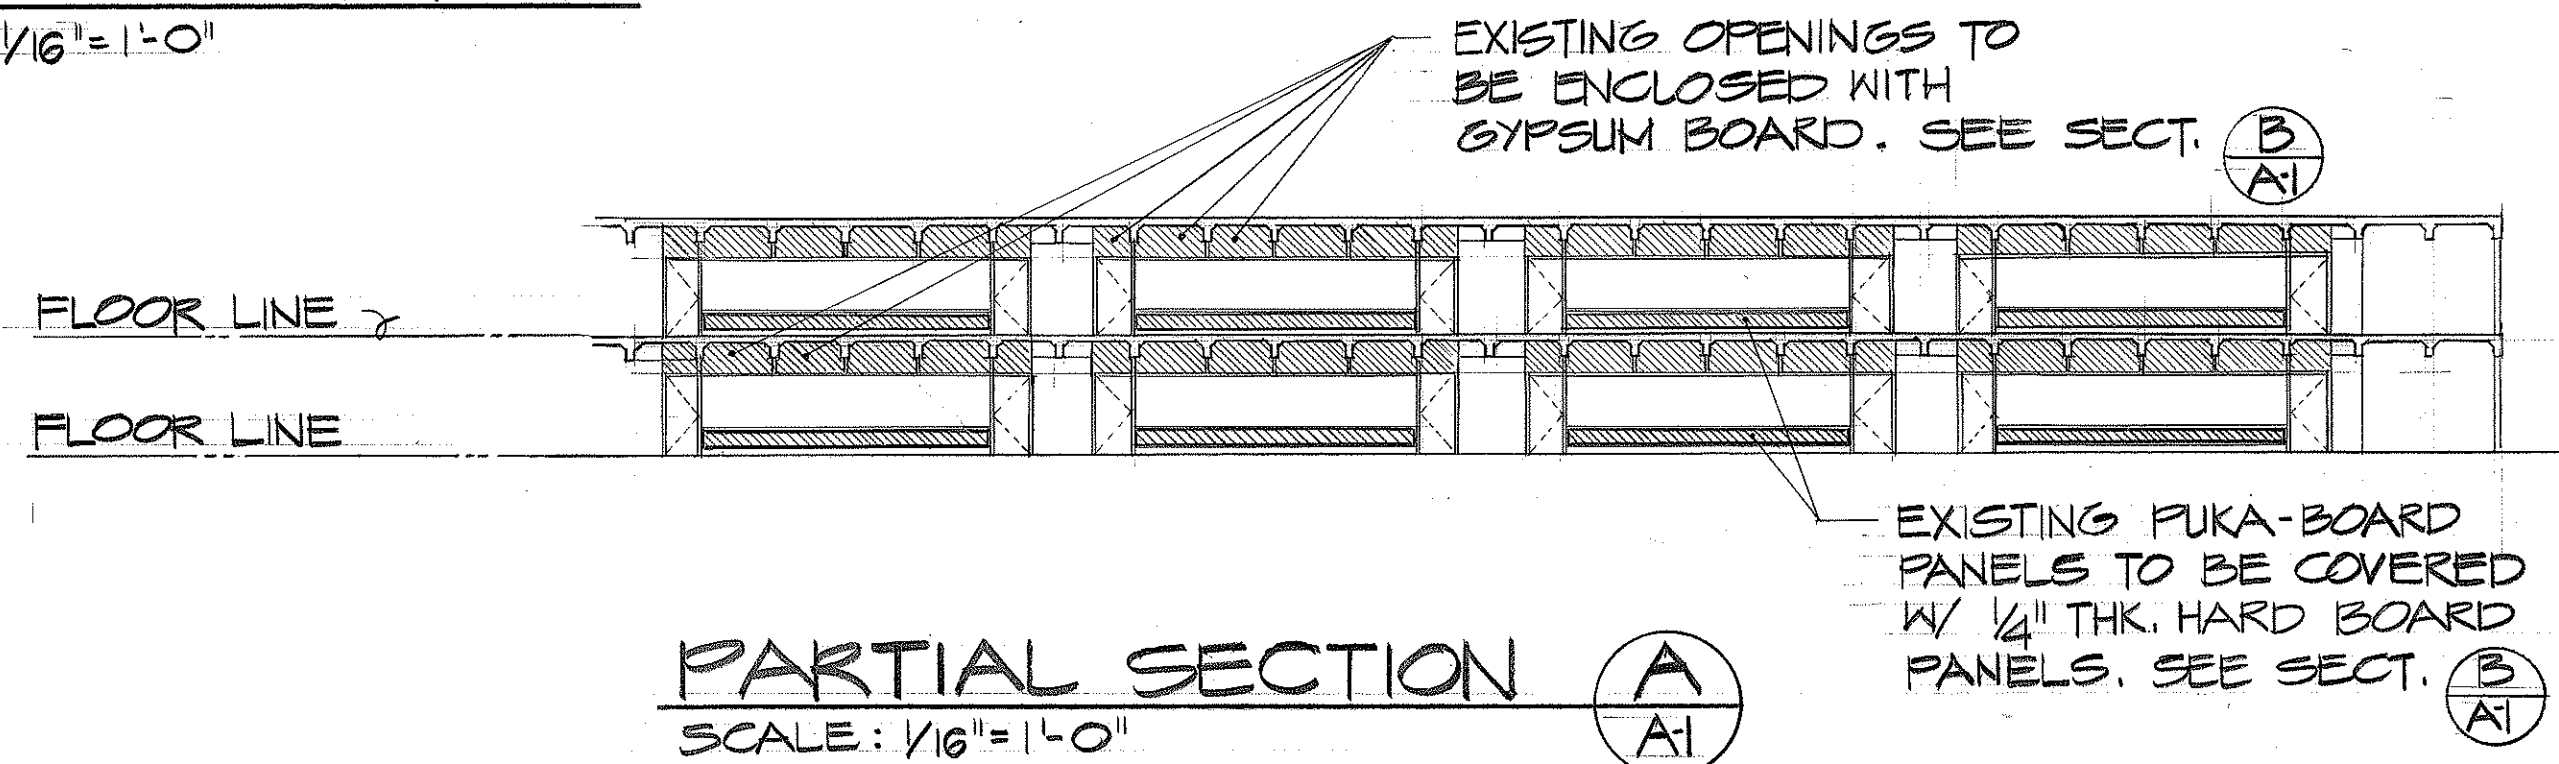

PARTIAL SECTION

SCALE: 1/16" = 1'-0"

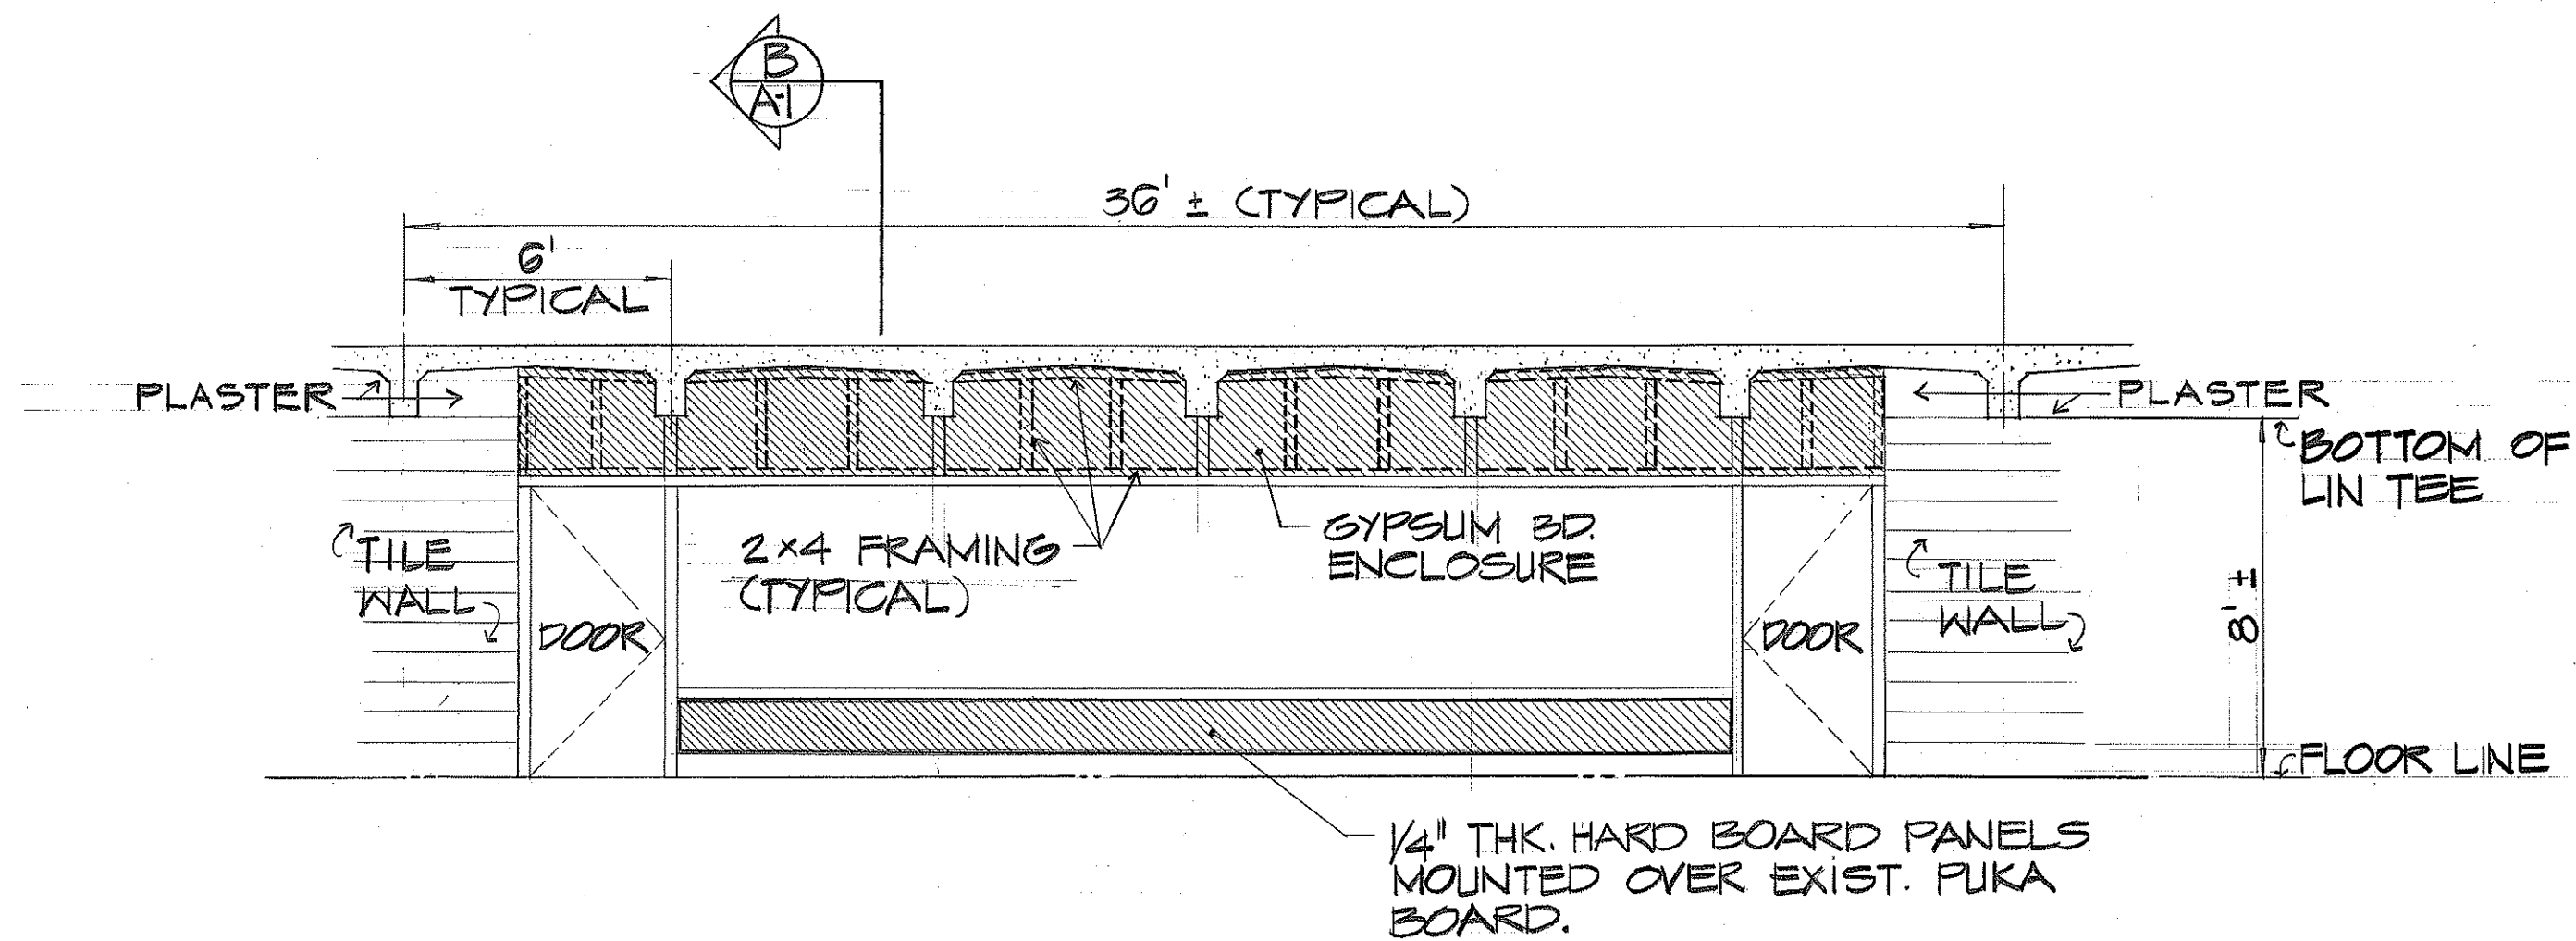


TYPICAL CLASSRM. ENCLOSURE

SCALE: 1/4" = 1'-0"



NOTE:

1. CONTRACTOR SHALL PERFORM INTERIOR PAINTING OPERATIONS ON THE WEEKENDS.
2. CONTRACTOR IS DIRECTED TO SUBSECTION 107.08 "PERMITS, LICENSES AND TAXES" OF THE STANDARD SPECIFICATIONS.
3. CONTRACTOR SHALL INSPECT THE NORTH WALL FOR AIR TIGHTEN AND REPLACE AS NECESSARY EXISTING WOODEN JALOUSIES THAT ARE DEFECTIVE OR BROKEN. THE REMOVED JALOUSIES FROM THE A/C INSTALLATION CAN BE USED FOR REPLACEMENT. THIS WORK IS CONSIDERED INCIDENTAL TO VARIOUS CONTRACT ITEMS.
4. ALL SALVAGED MATERIAL SHALL BECOME THE PROPERTY OF HOLY FAMILY SCHOOL.

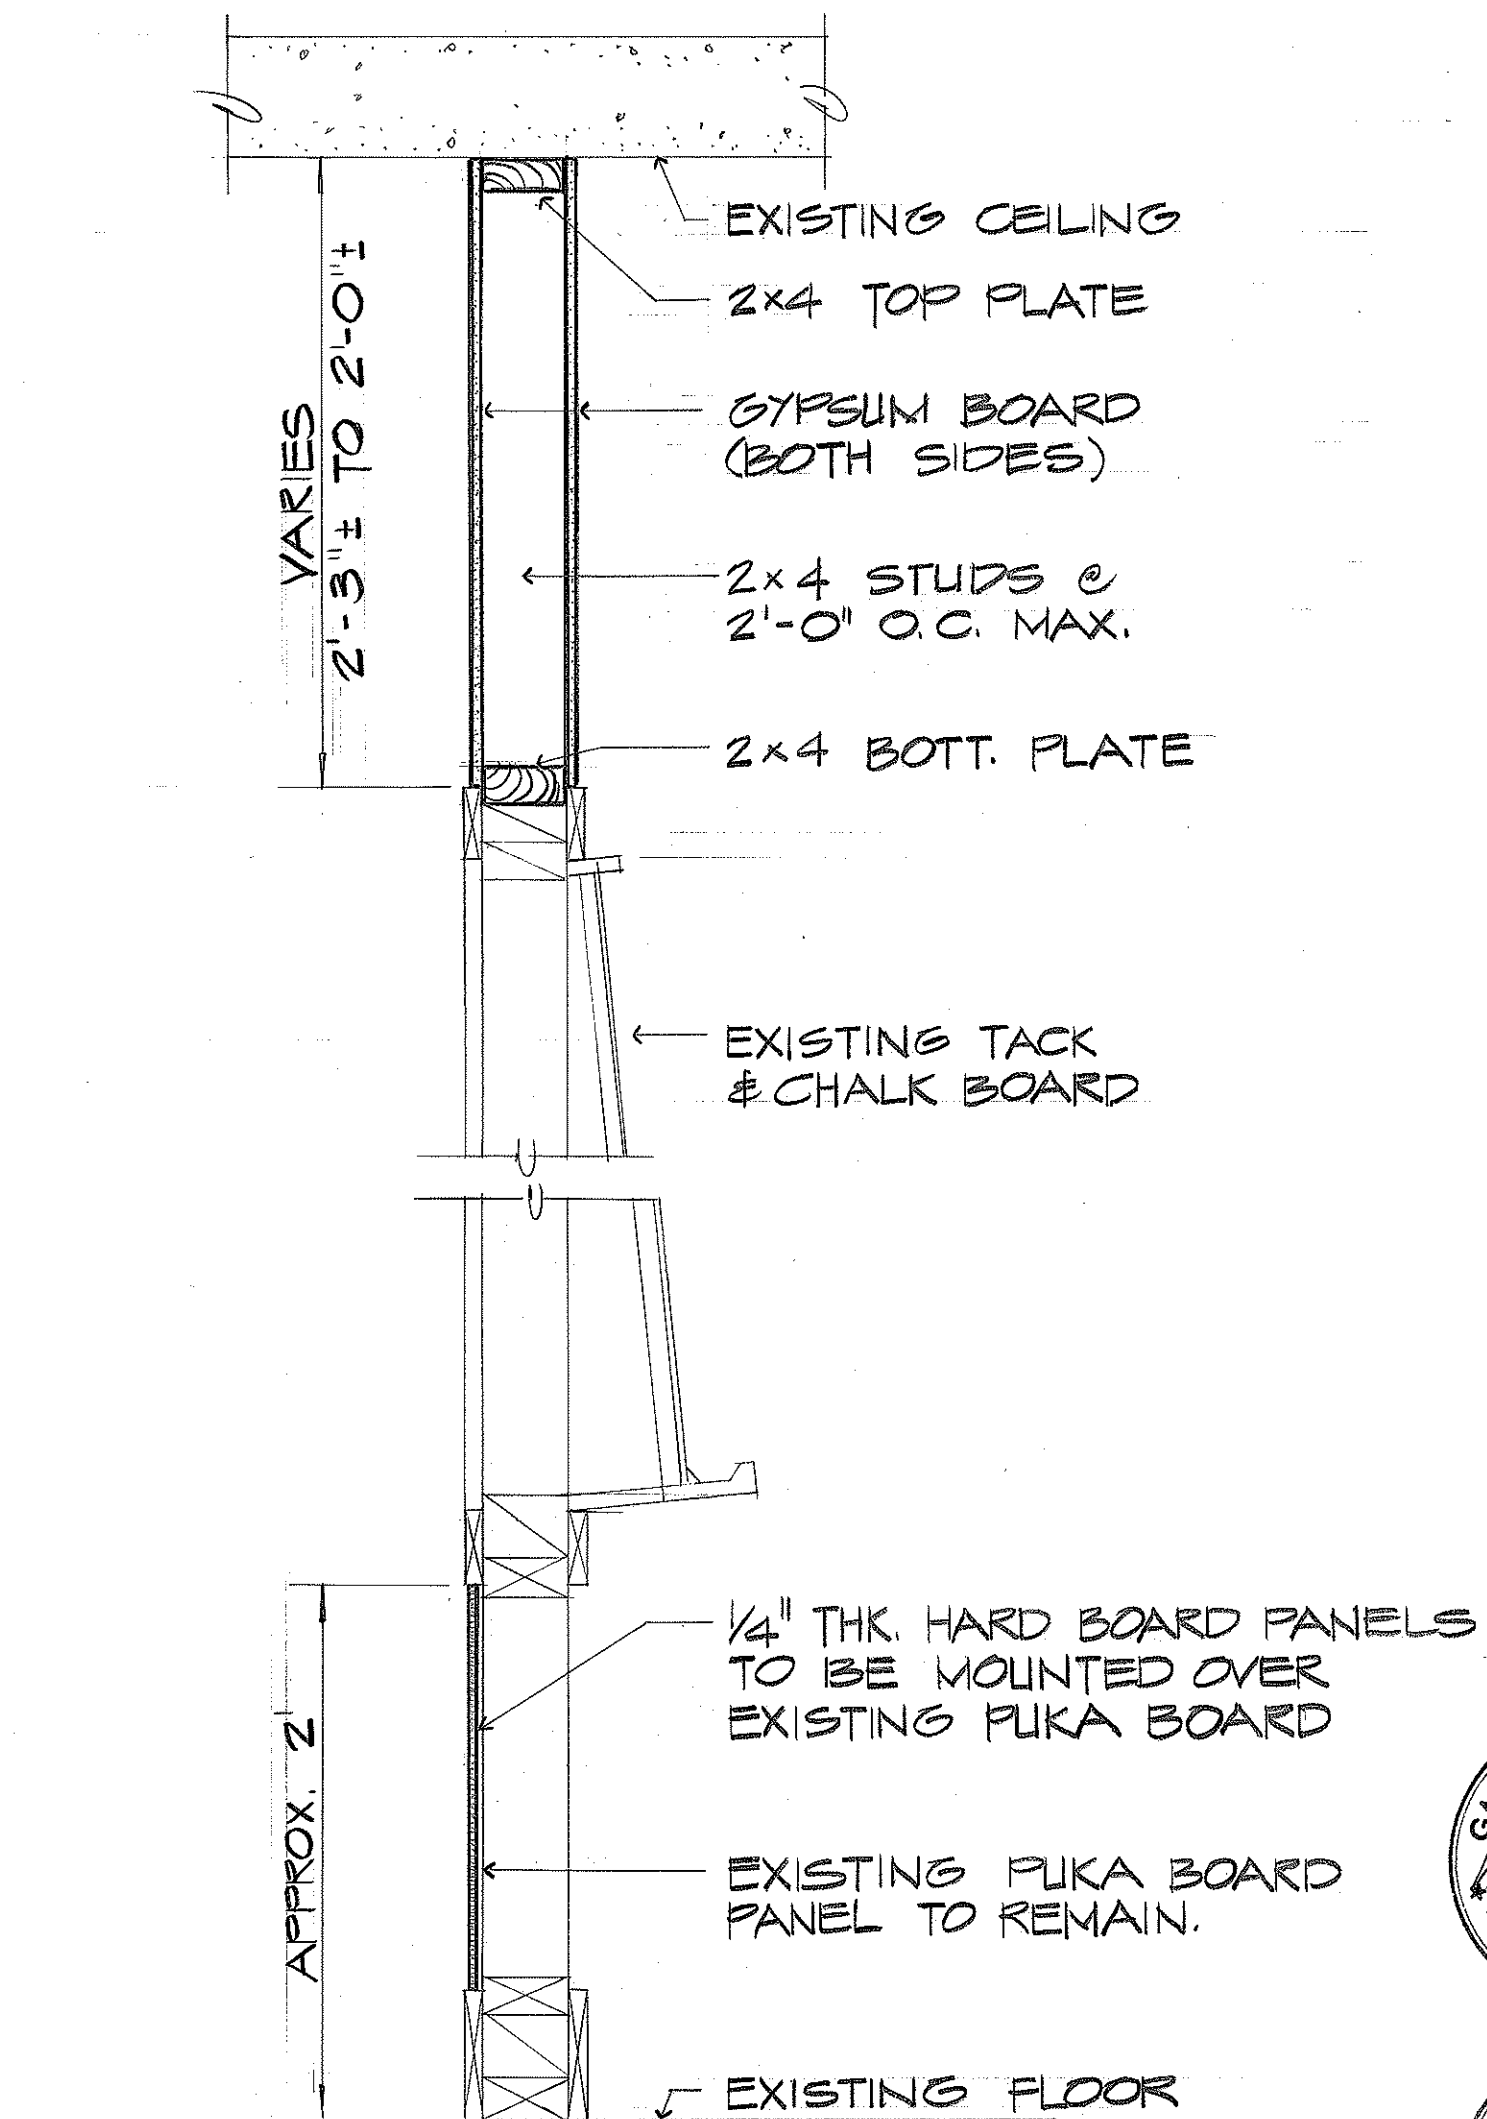

TYPICAL SECTION

NO SCALE

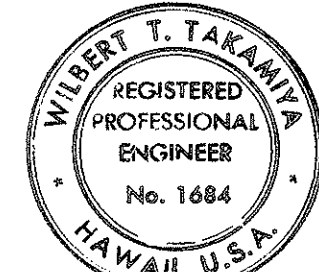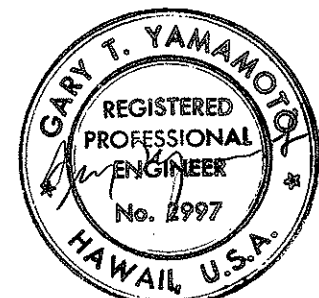

THIS WORK WAS DONE BY ME OR UNDER MY SUPERVISION

STATE OF HAWAII
DEPARTMENT OF TRANSPORTATION
HIGHWAYS DIVISION

HOLY FAMILY SCHOOL
AIR CONDITIONING INSTALLATION
AND MISCELLANEOUS DETAILS

F.A. Proj. No. I-HI-1(142):16
SCALE: AS SHOWN DATE: NOV. 11, 1975
SHEET NO. A-1 OF 2 SHEETS