


FED. ROAD DIST. NO.	STATE	FED. AID PROJ. NO.	FISCAL YEAR	SHEET NO.	TOTAL SHEETS
HAWAII	HAW.	I-HI-1(172):16	1981	15	24

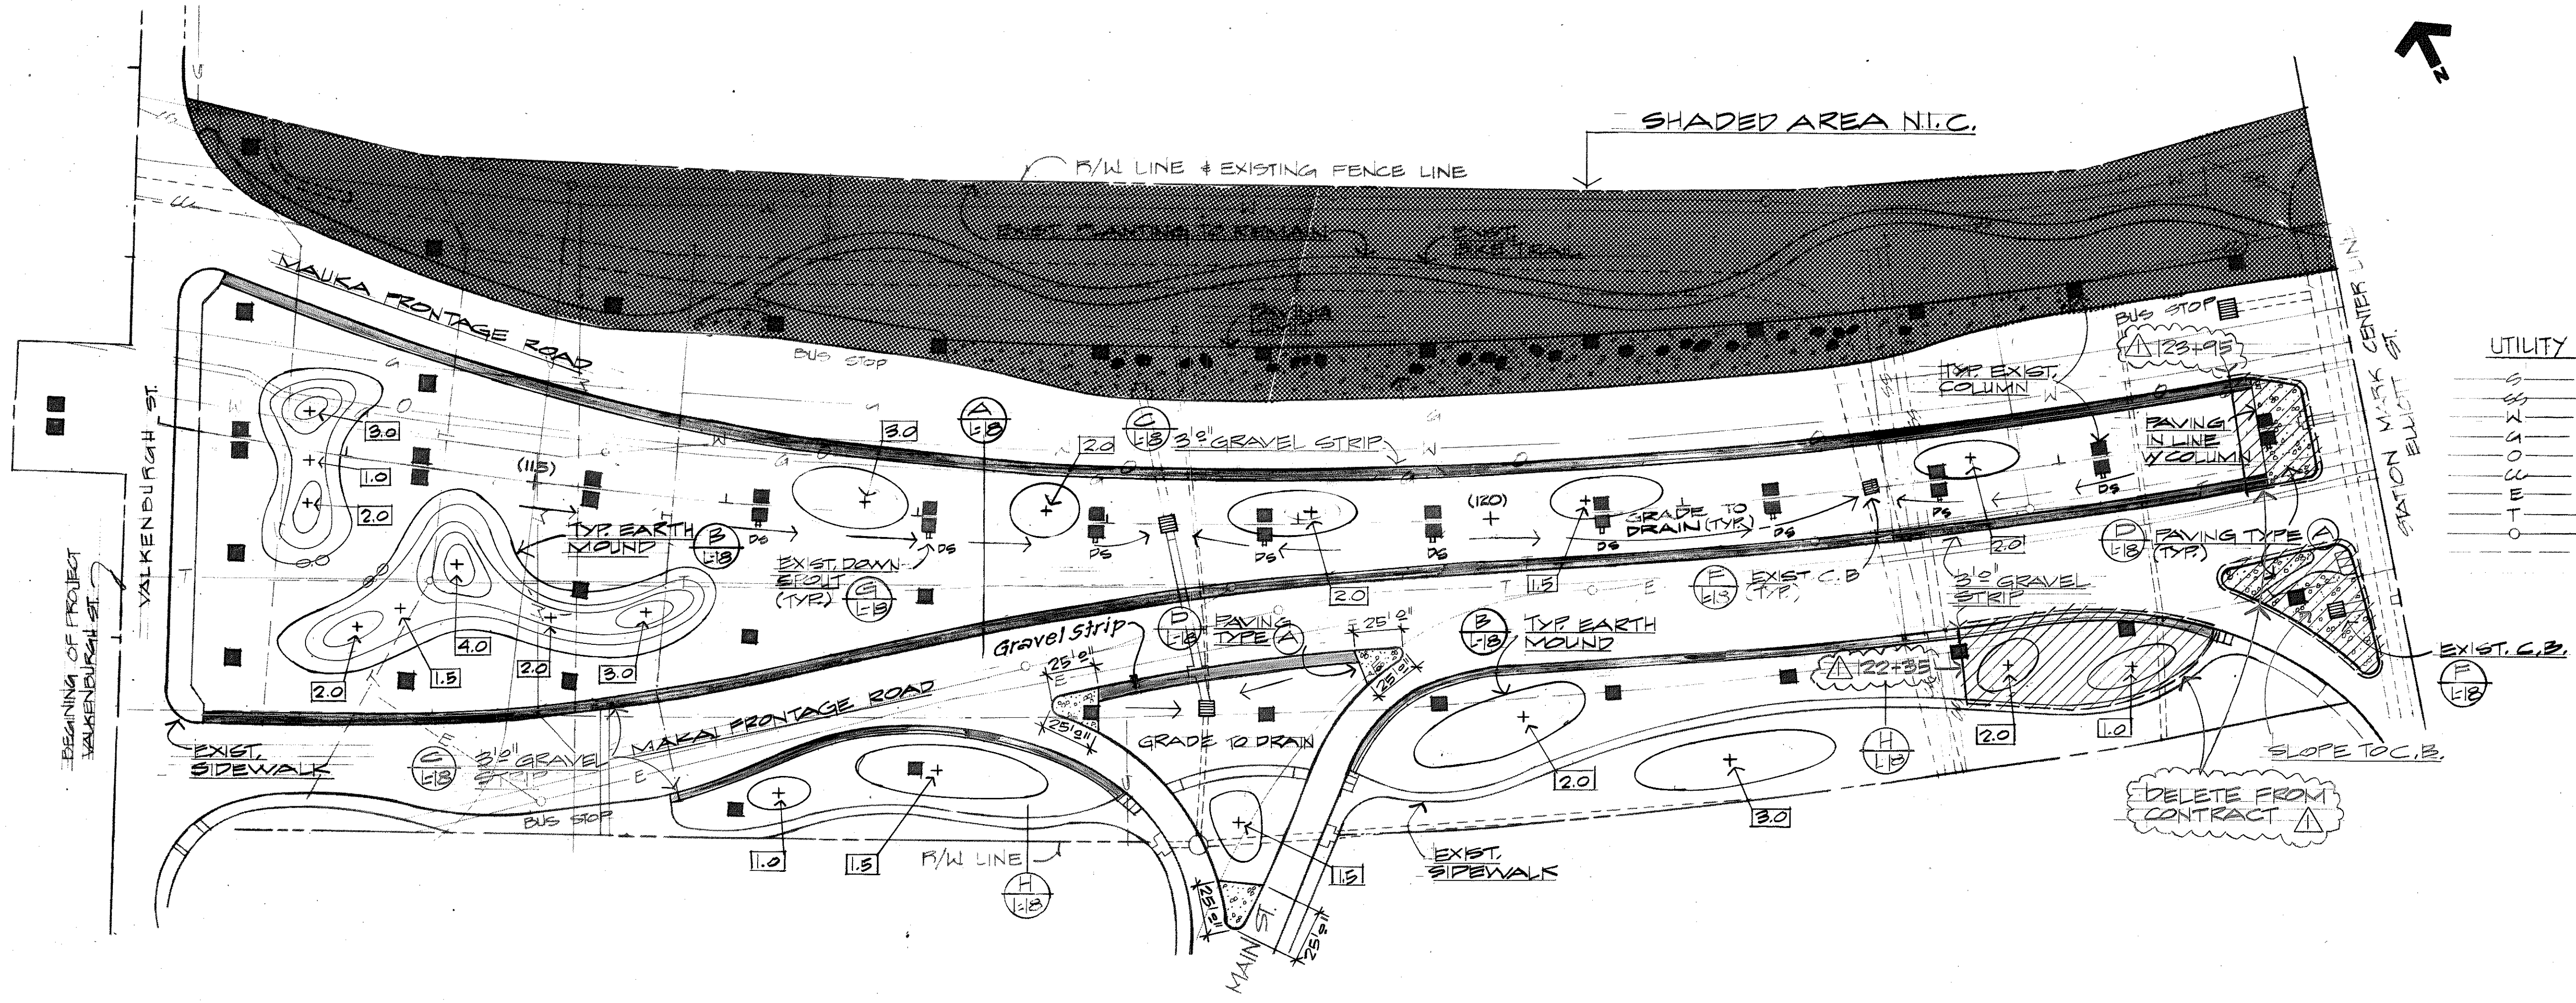

UTILITY LEGEND

S	SANITARY SEWER
SS	STORM SEWER
W	WATER LINE
G	GAS LINE
O	OIL LINE
C	COMMUNICATION CABLE
E	ELECTRIC DUCT
T	TELEPHONE DUCT
M	MANHOLE VALVE BOX
A	ABANDONED LINE
I	IRRIGATION PIPE


PARTIAL SITE PLAN
SCALE = 1" = 50'

DATE	
SURVEY PLOTTED BY	
DRAWN BY	
TRACED BY	
CHECKED BY	
NOTES	

	8-24-82 DATE	DELETE PART OF PAVING & EARTHWORK REVISION
	STATE OF HAWAII DEPARTMENT OF TRANSPORTATION LAND TRANSPORTATION FACILITIES DIVISION	
	PAVING & EARTHWORK PLAN	
	AIRPORT INTERCHANGE ROADWAY LANDSCAPING F.A.I. PROJ. NO. I-HI-1(172):16 SCALE AS SHOWN DATE: 8-31-1981 SHEET NO. 14 OF 24 SHEETS	

THIS WORK WAS PREPARED BY
 MR. OR UNDER HIS SUPERVISION:
Mr. K. J. Jan
 Signature

FED. ROAD DIST. NO.	STATE	FED. AID PROJ. NO.	FISCAL YEAR	SHEET NO.	TOTAL SHEETS
HAWAII	HAW.	I-HI-1(172):16	1981	17	24

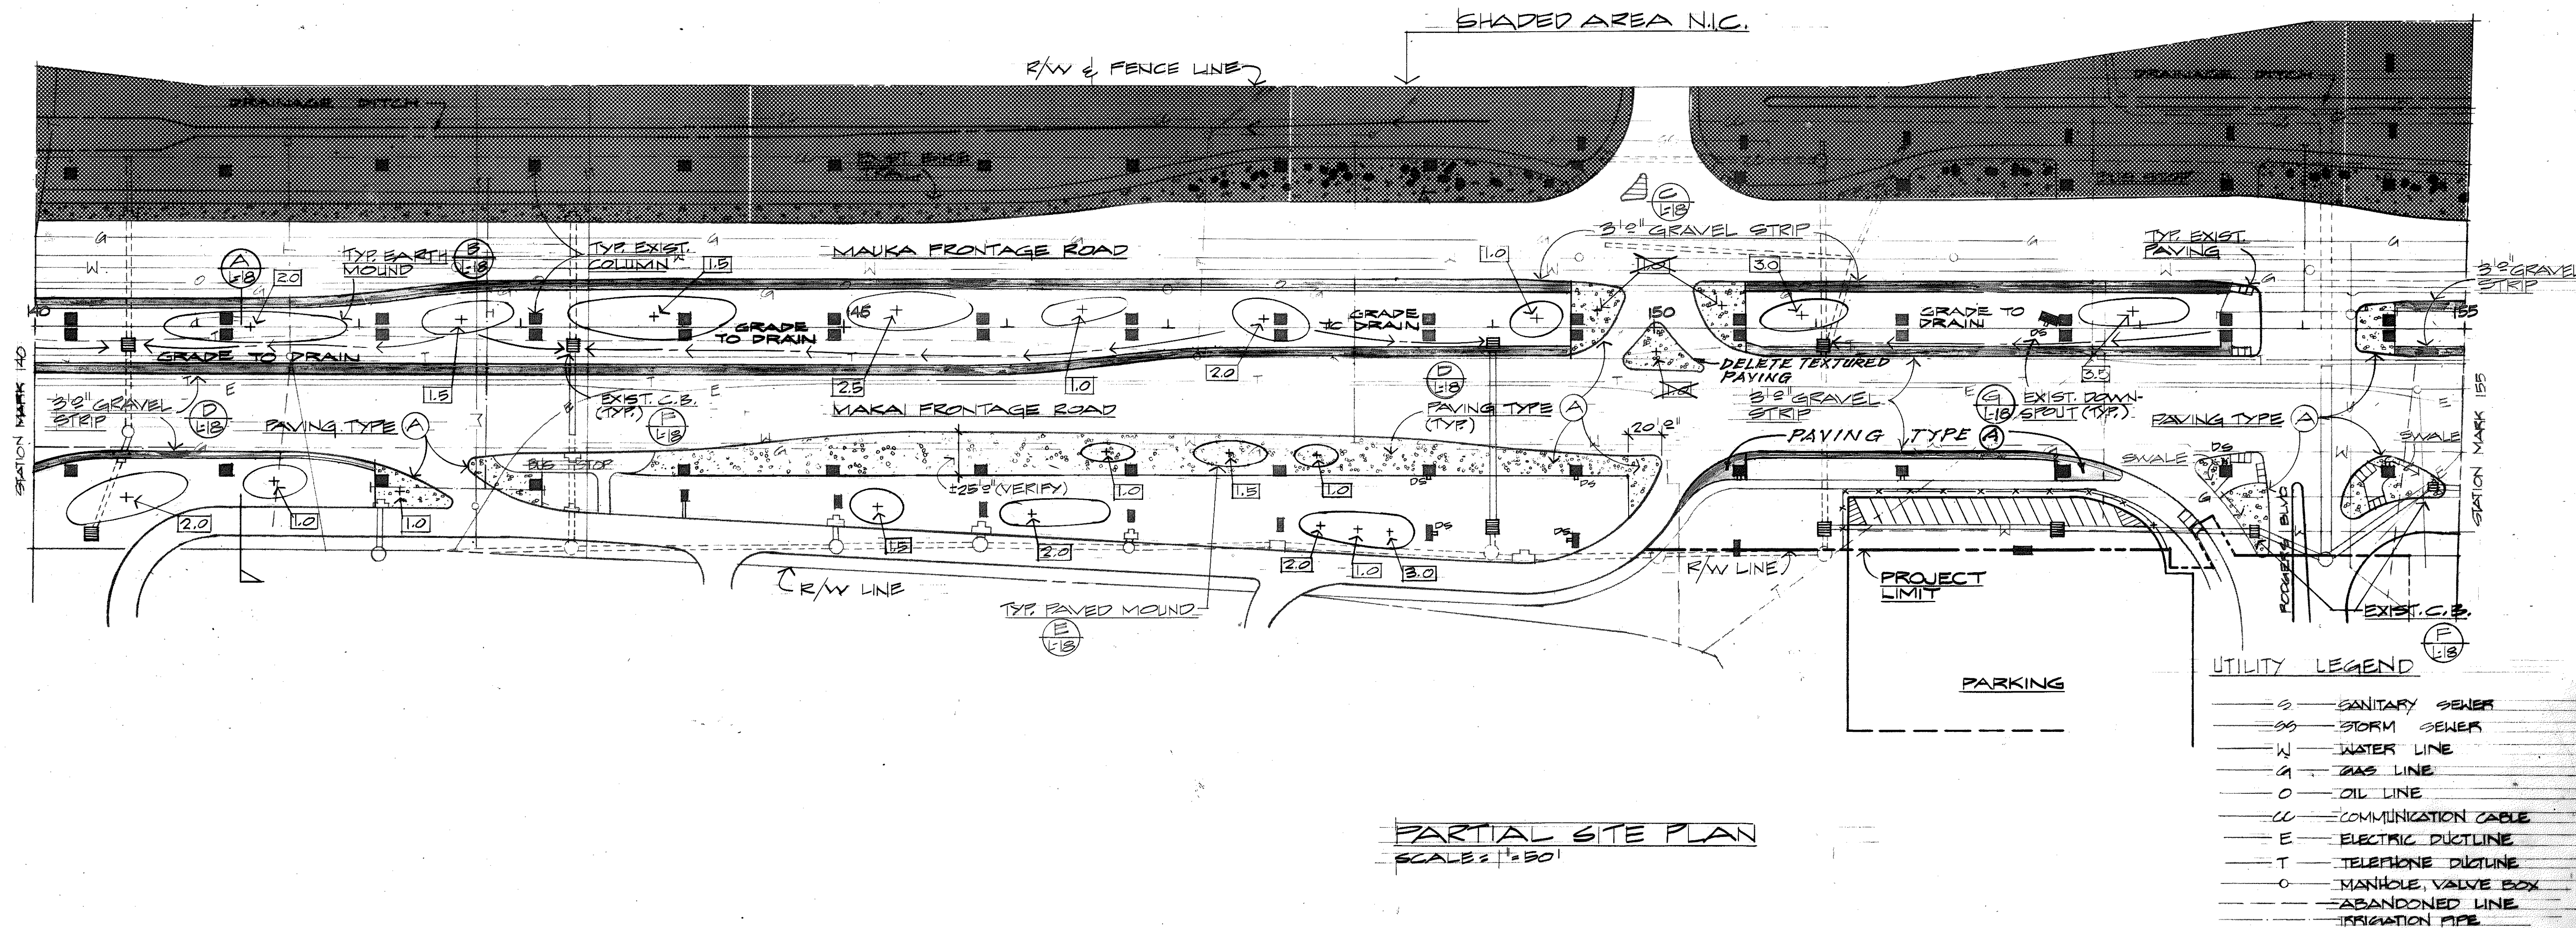

SURVEY PLOTTED BY	DATE
DRAWN BY	
CHECKED BY	
NOTED BY	
QUANTITIES BY	
CHECKED BY	

STATE OF HAWAII
DEPARTMENT OF TRANSPORTATION
LAND TRANSPORTATION FACILITIES DIVISION


**PAVING & EARTHWORK
PLAN**

AIRPORT INTERCHANGE
ROADWAY LANDSCAPING
F.A.I. PROJ. NO I-HI-1(172):16
SCALE AS SHOWN DATE: 8-31-1981

THIS WORK WAS REVIEWED BY
ME OR UNDER MY SUPERVISION
ml 10.7. Jan
Signature

SHEET NO. 16 OF 24 SHEETS

FED. ROAD DIST. NO.	STATE	FED. AID PROJ. NO.	FISCAL YEAR	SHEET NO.	TOTAL SHEETS
HAWAII	HAW.	I-HI-1(172):16	1981	18	24

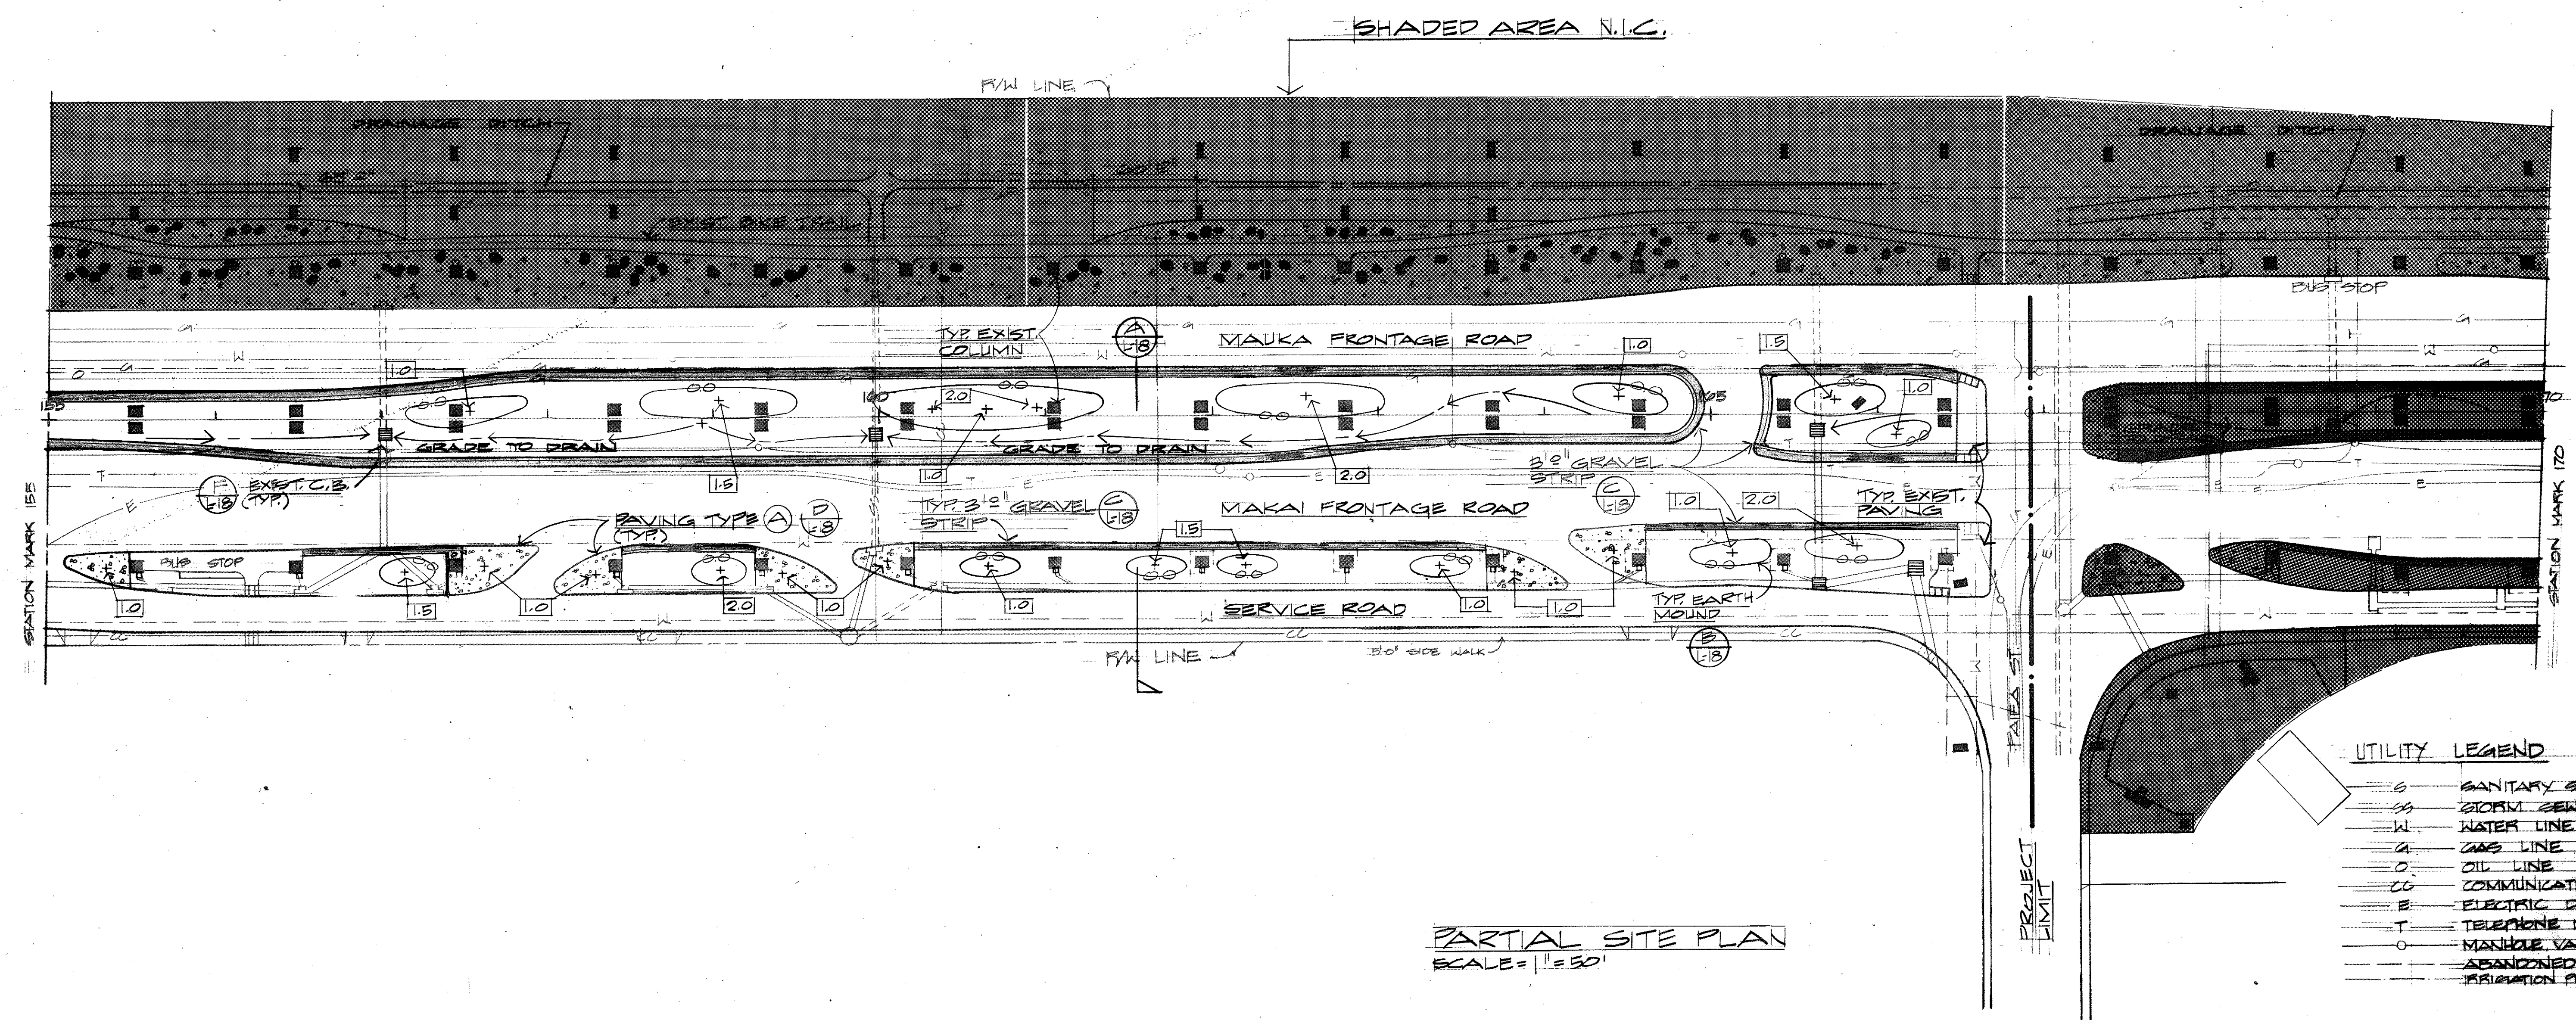

PARTIAL SITE PLAN
SCALE = 1" = 50'

UTILITY LEGEND

S	SANITARY SEWER
SS	STORM SEWER
W	WATER LINE
G	GAS LINE
O	OIL LINE
CC	COMMUNICATION CABLE
E	ELECTRIC DUCTLINE
T	TELEPHONE DUCTLINE
○	MANHOLE VALVE BOX
---	ABANDONED LINE
---	IRRIGATION PIPE

DATE	
SURVEY PLOTTED BY	
DRAWN BY	
TRACED BY	
NOTED BY	
CHECKED BY	

STATE OF HAWAII
DEPARTMENT OF TRANSPORTATION
LAND TRANSPORTATION FACILITIES DIVISION


**PAVING & EARTHWORK
PLAN**

AIRPORT INTERCHANGE
ROADWAY LANDSCAPING
F.A.I. PROJ. NO. I-HI-1(172):16
SCALE AS SHOWN DATE: 8-31-1981


SHEET NO. 17 OF 24 SHEETS

Signature: *[Handwritten Signature]*


FED. ROAD DIST. NO.	STATE	FED. AID PROJ. NO.	FISCAL YEAR	SHEET NO.	TOTAL SHEETS
HAWAII	HAW.	I-HI-1(172):16	1981	19	24

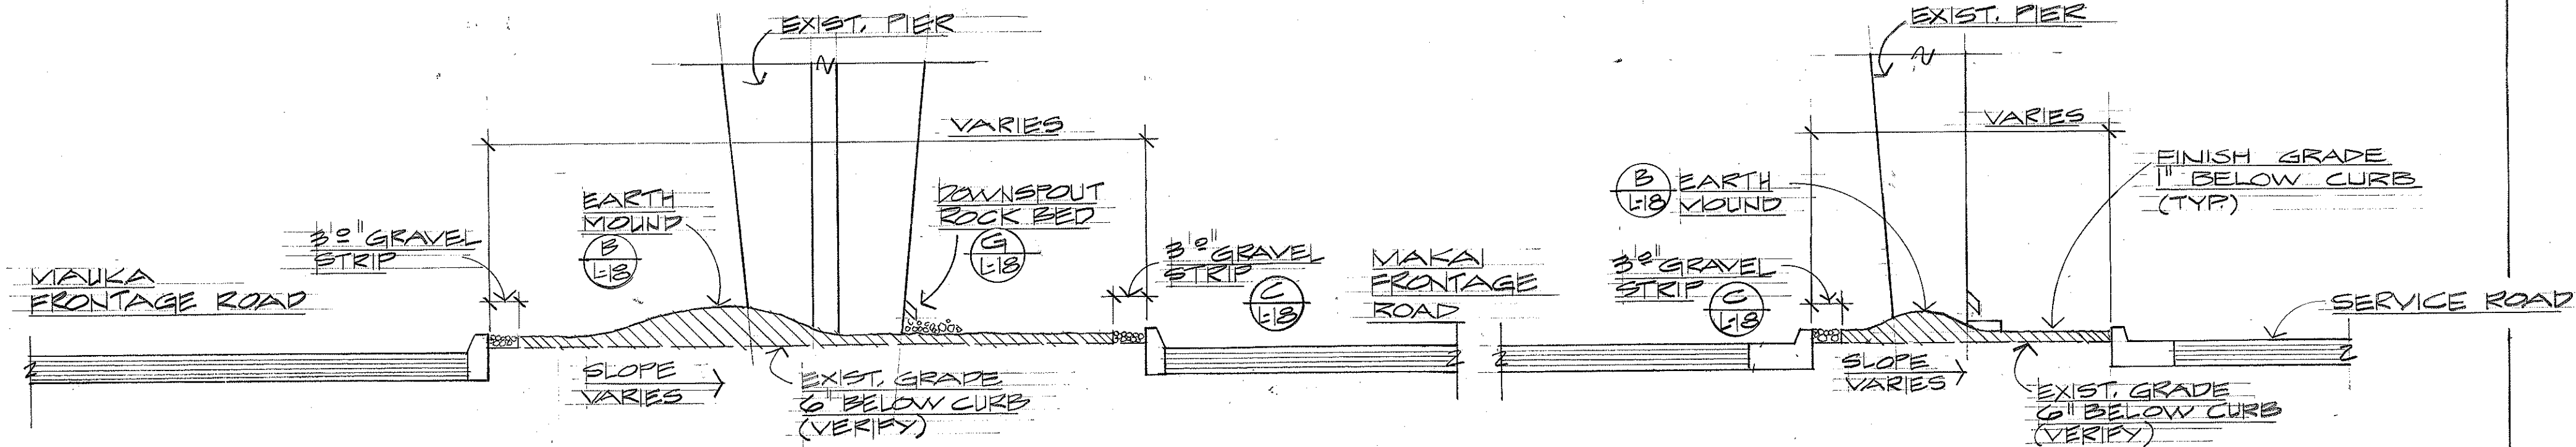


(A) TYP. PLANTING AREA SECTION
NO SCALE

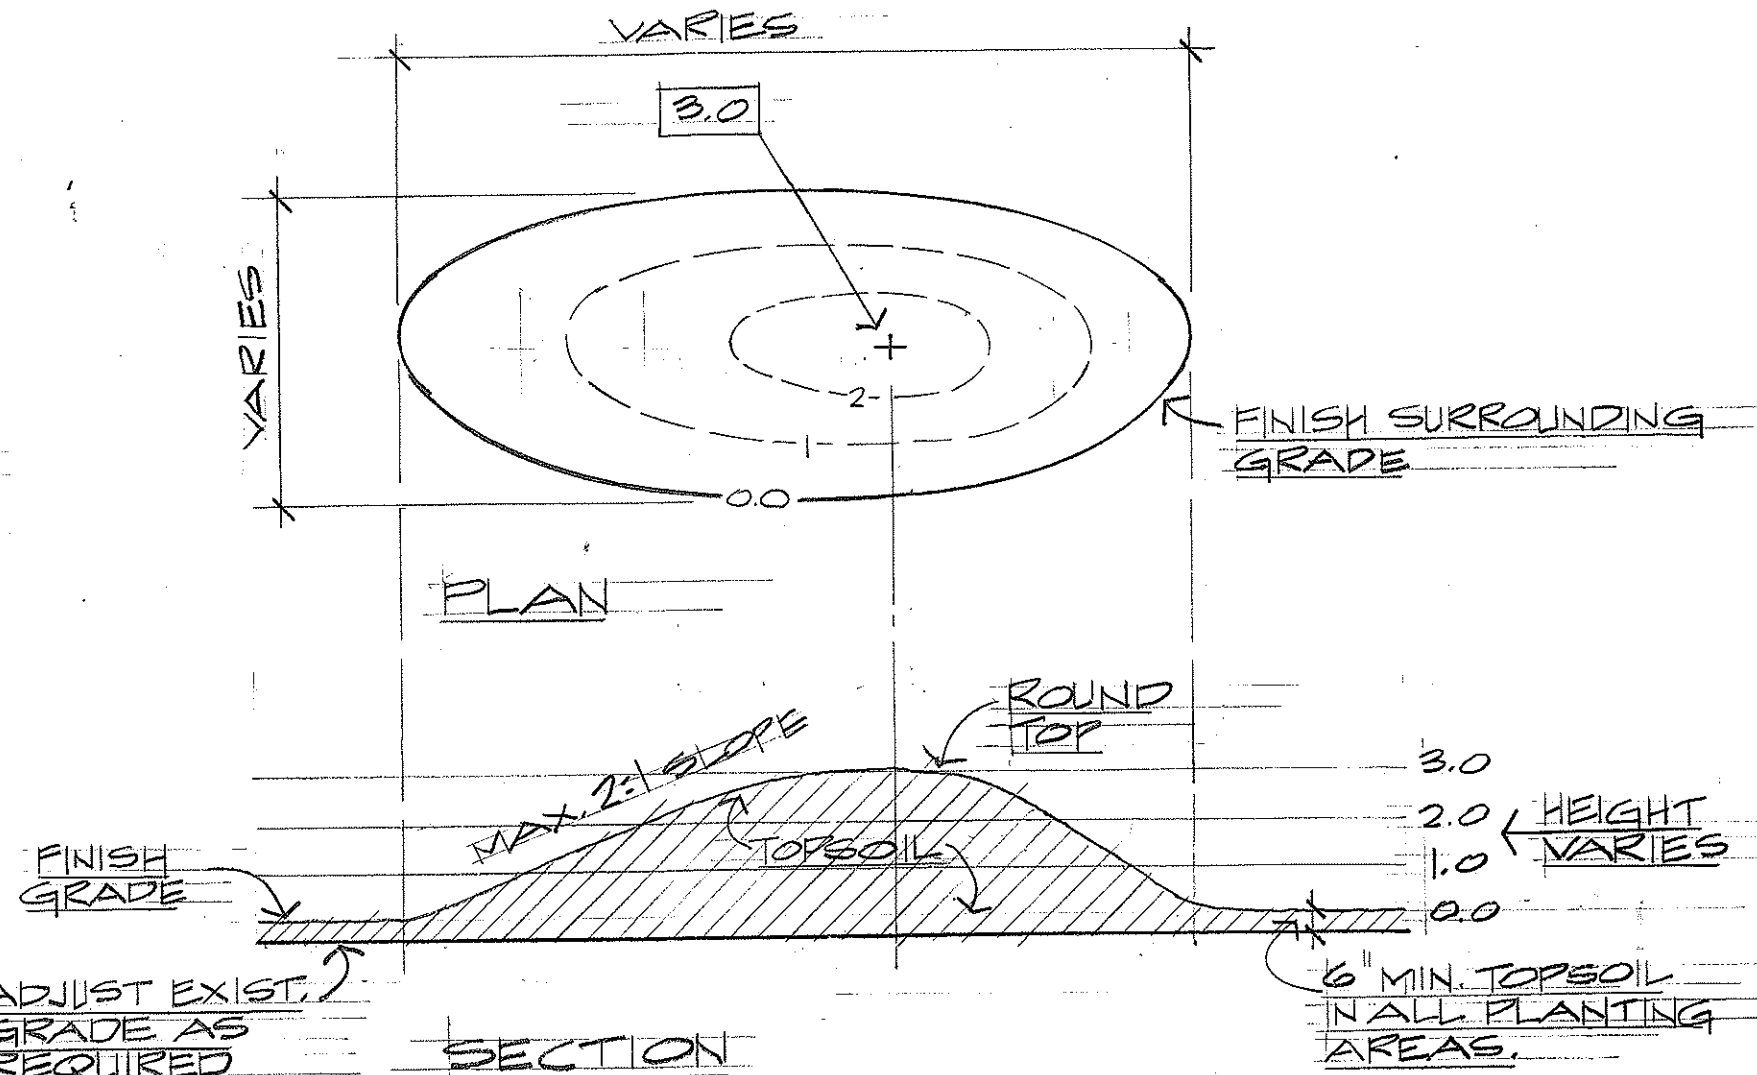


(B) TYPICAL EARTH MOUND
NO SCALE

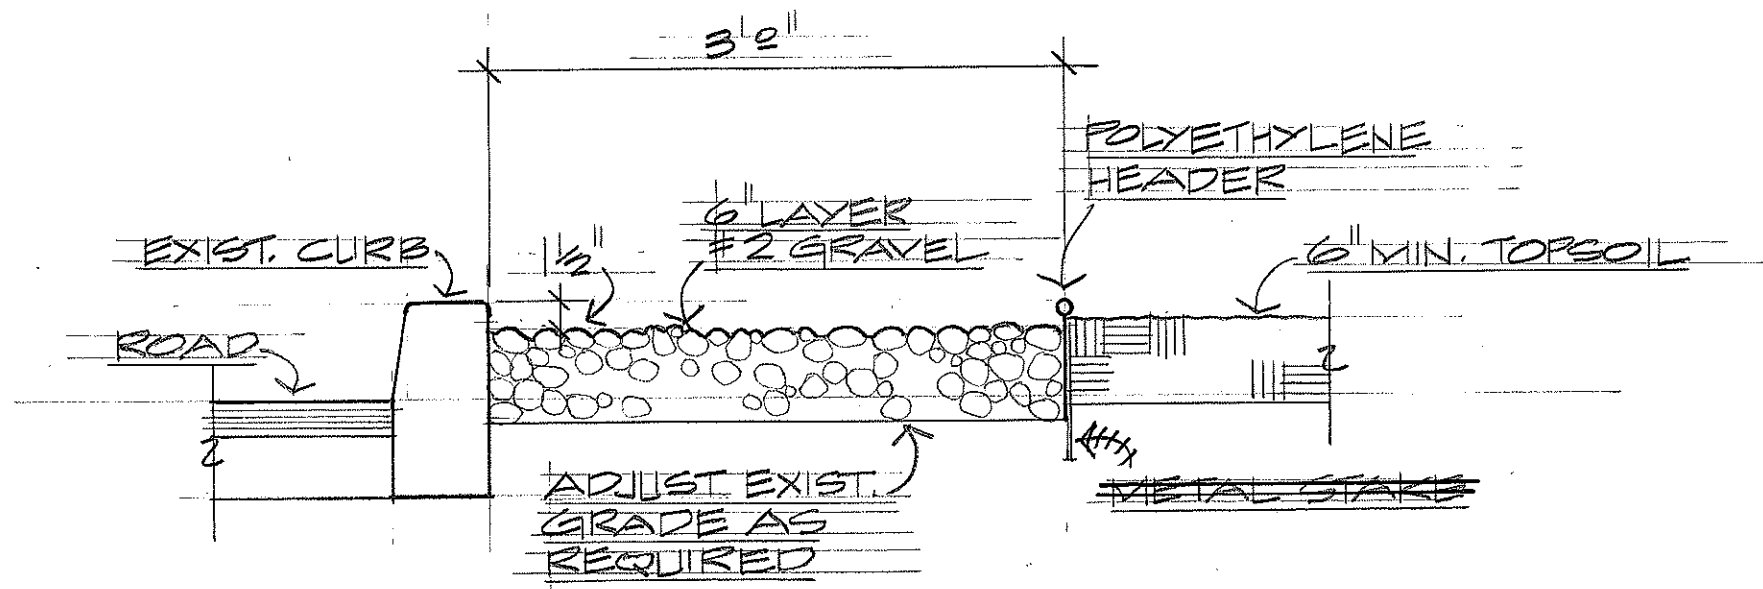


(C) TYP. GRAVEL STRIP
NO SCALE

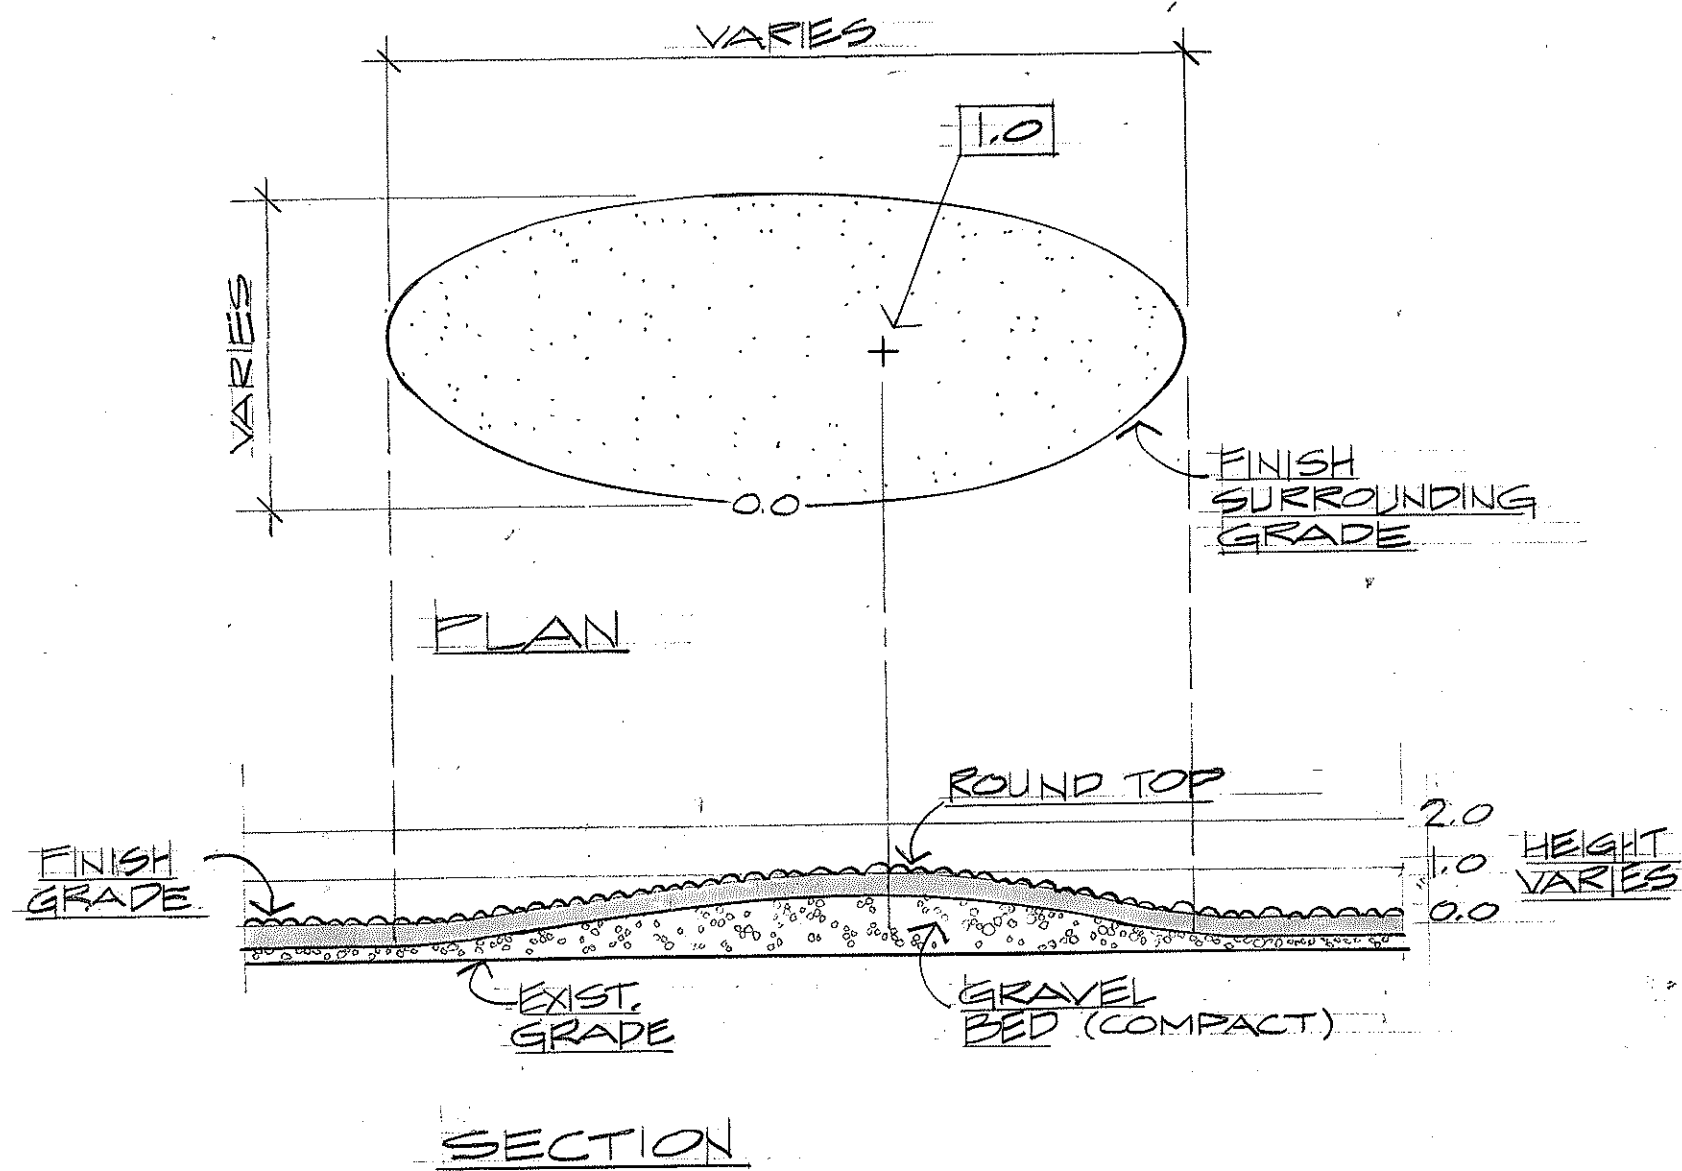


(E) TYP. PAVING MOUND
NO SCALE

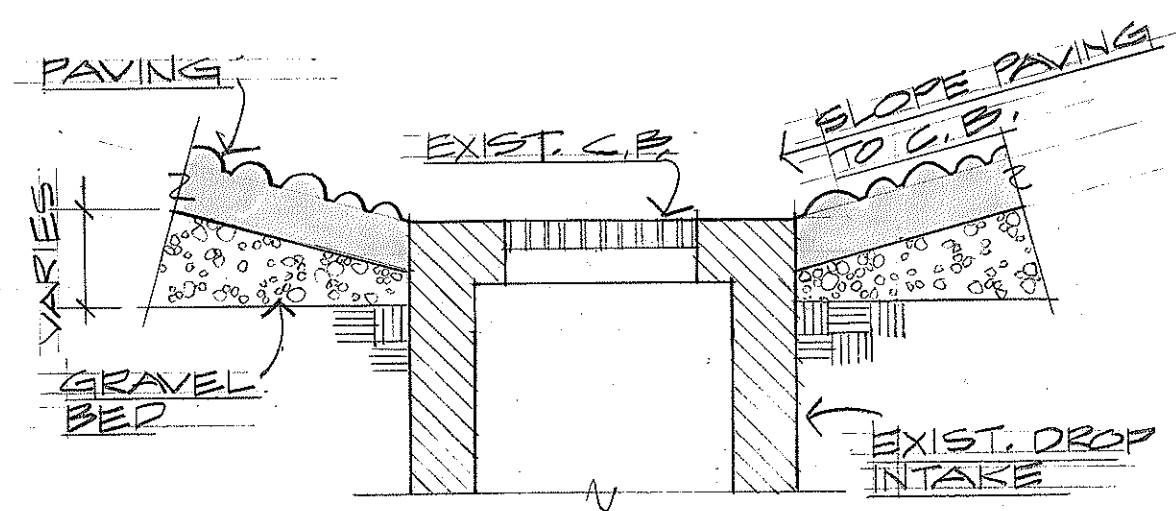

(F) EXIST. CATCH BASIN
NO SCALE

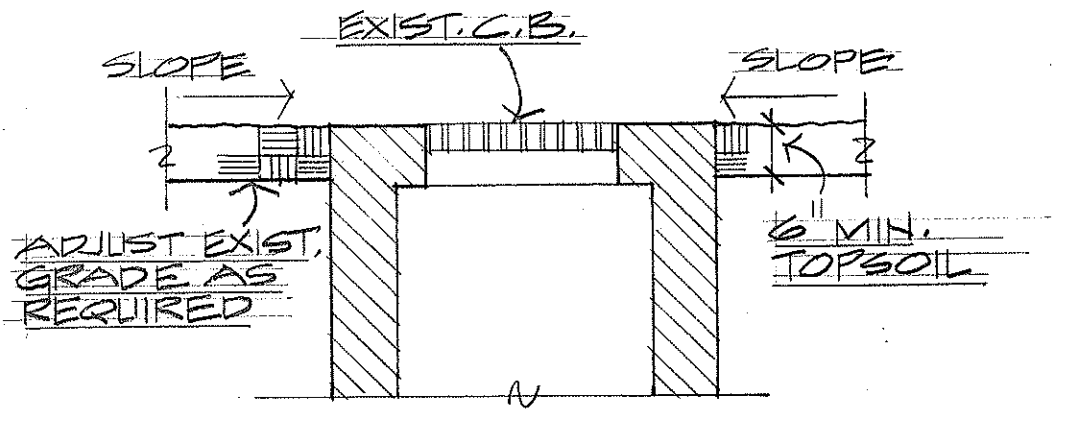


(G) C.B. IN PLANTING AREA

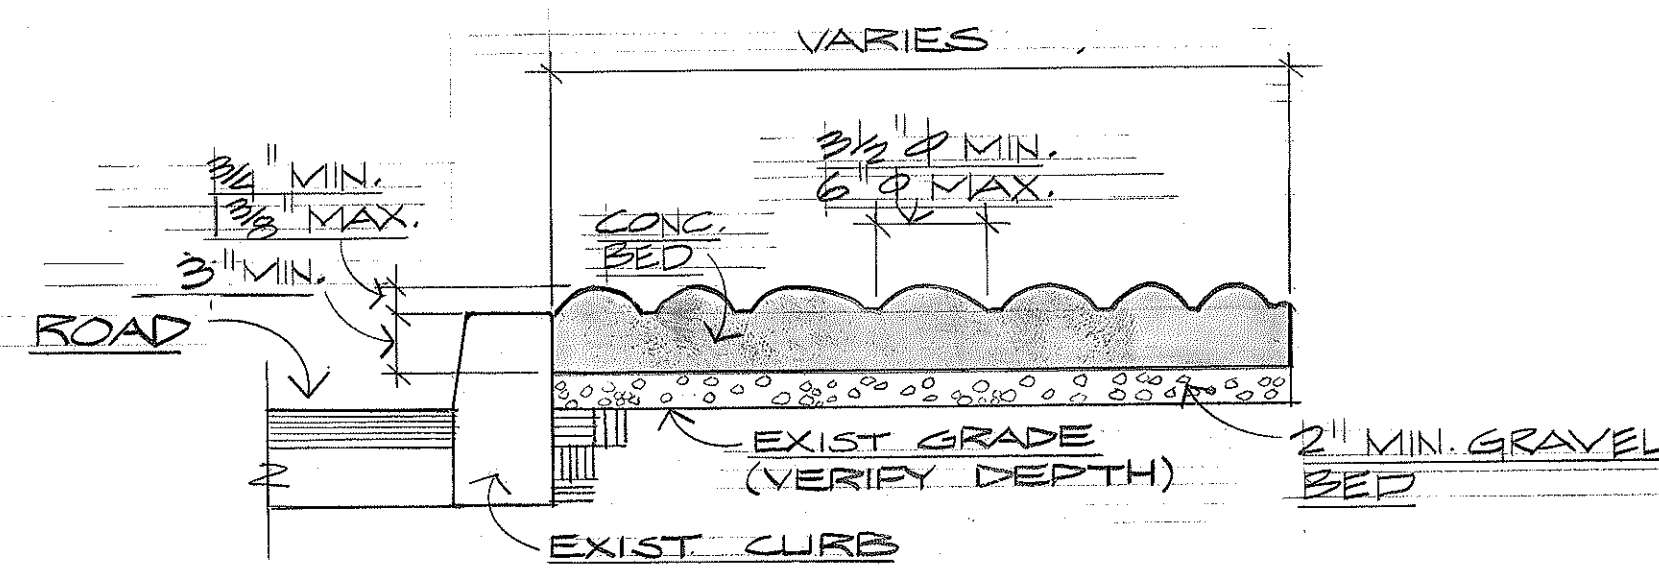


(A) IMPRESSED ROCK

(D) TEXTURED PAVING
NO SCALE

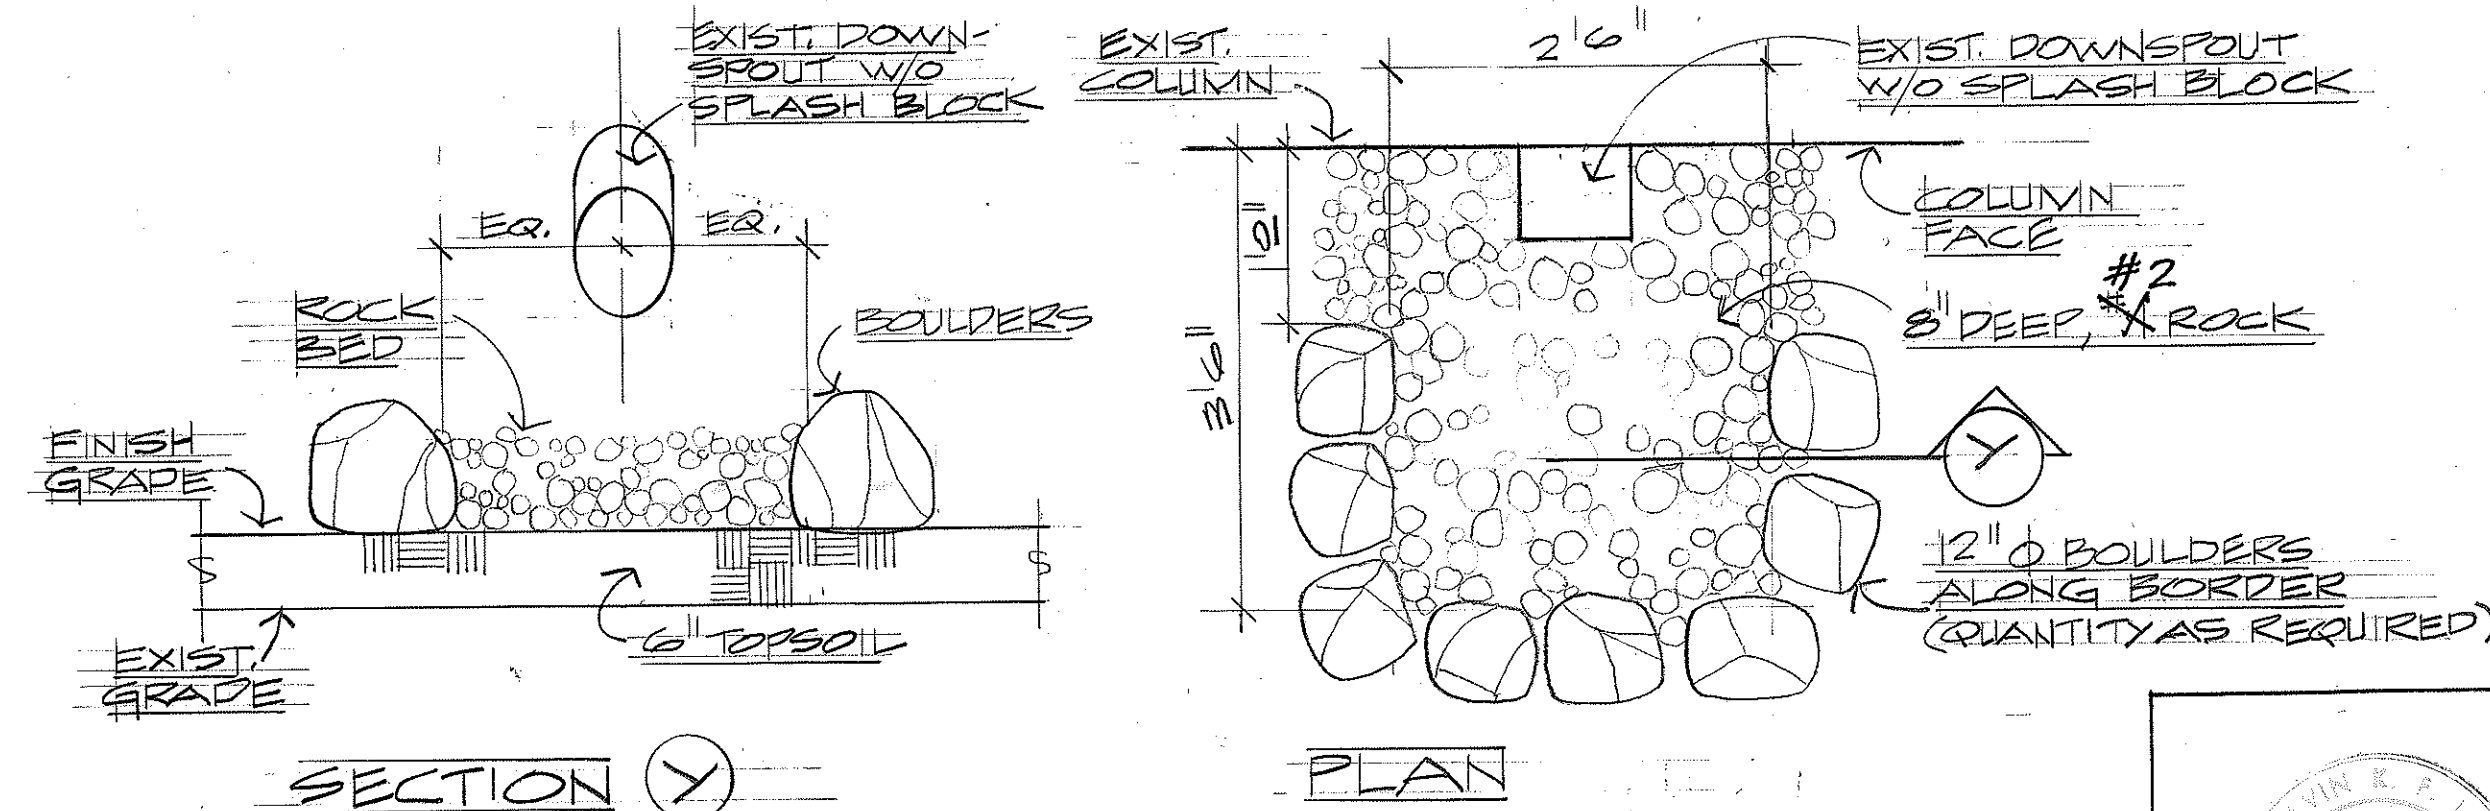

(G) (IN PLANTING AREAS ONLY)
DOWNSPOUT ROCK BED
NO SCALE

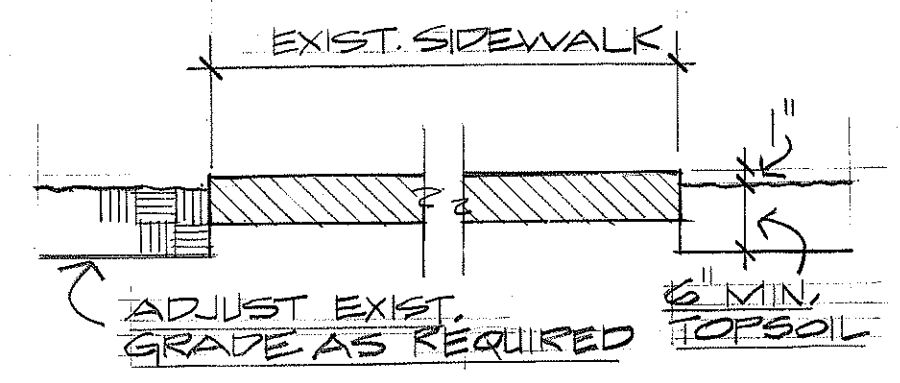

(H) EXIST. SIDEWALK
NO SCALE

THIS WORK WAS PREPARED BY ME OR UNDER MY SUPERVISION.

Kevin K. Lau
Signature

STATE OF HAWAII
DEPARTMENT OF TRANSPORTATION
LAND TRANSPORTATION FACILITIES DIVISION

PAVING & EARTHWORK DETAILS

AIRPORT INTERCHANGE
ROADWAY LANDSCAPING
F.A.I. PROJ. NO. I-HI-1(172):16
SCALE AS SHOWN DATE: 8-31-1981

SHEET NO. 19 OF 24 SHEETS

ORIGINAL PLAN	DATE
SURVEY PLOTTED BY	
DESIGNED BY	
NOTED BY	
CHECKED BY	
NO.	