


FED. ROAD DIST. NO.	STATE	FED. AID PROJ. NO.	FISCAL YEAR	SHEET NO.	TOTAL SHEETS
HAWAII	HAW.	I-H2-1(8)-6	1973	44	190

491,000E

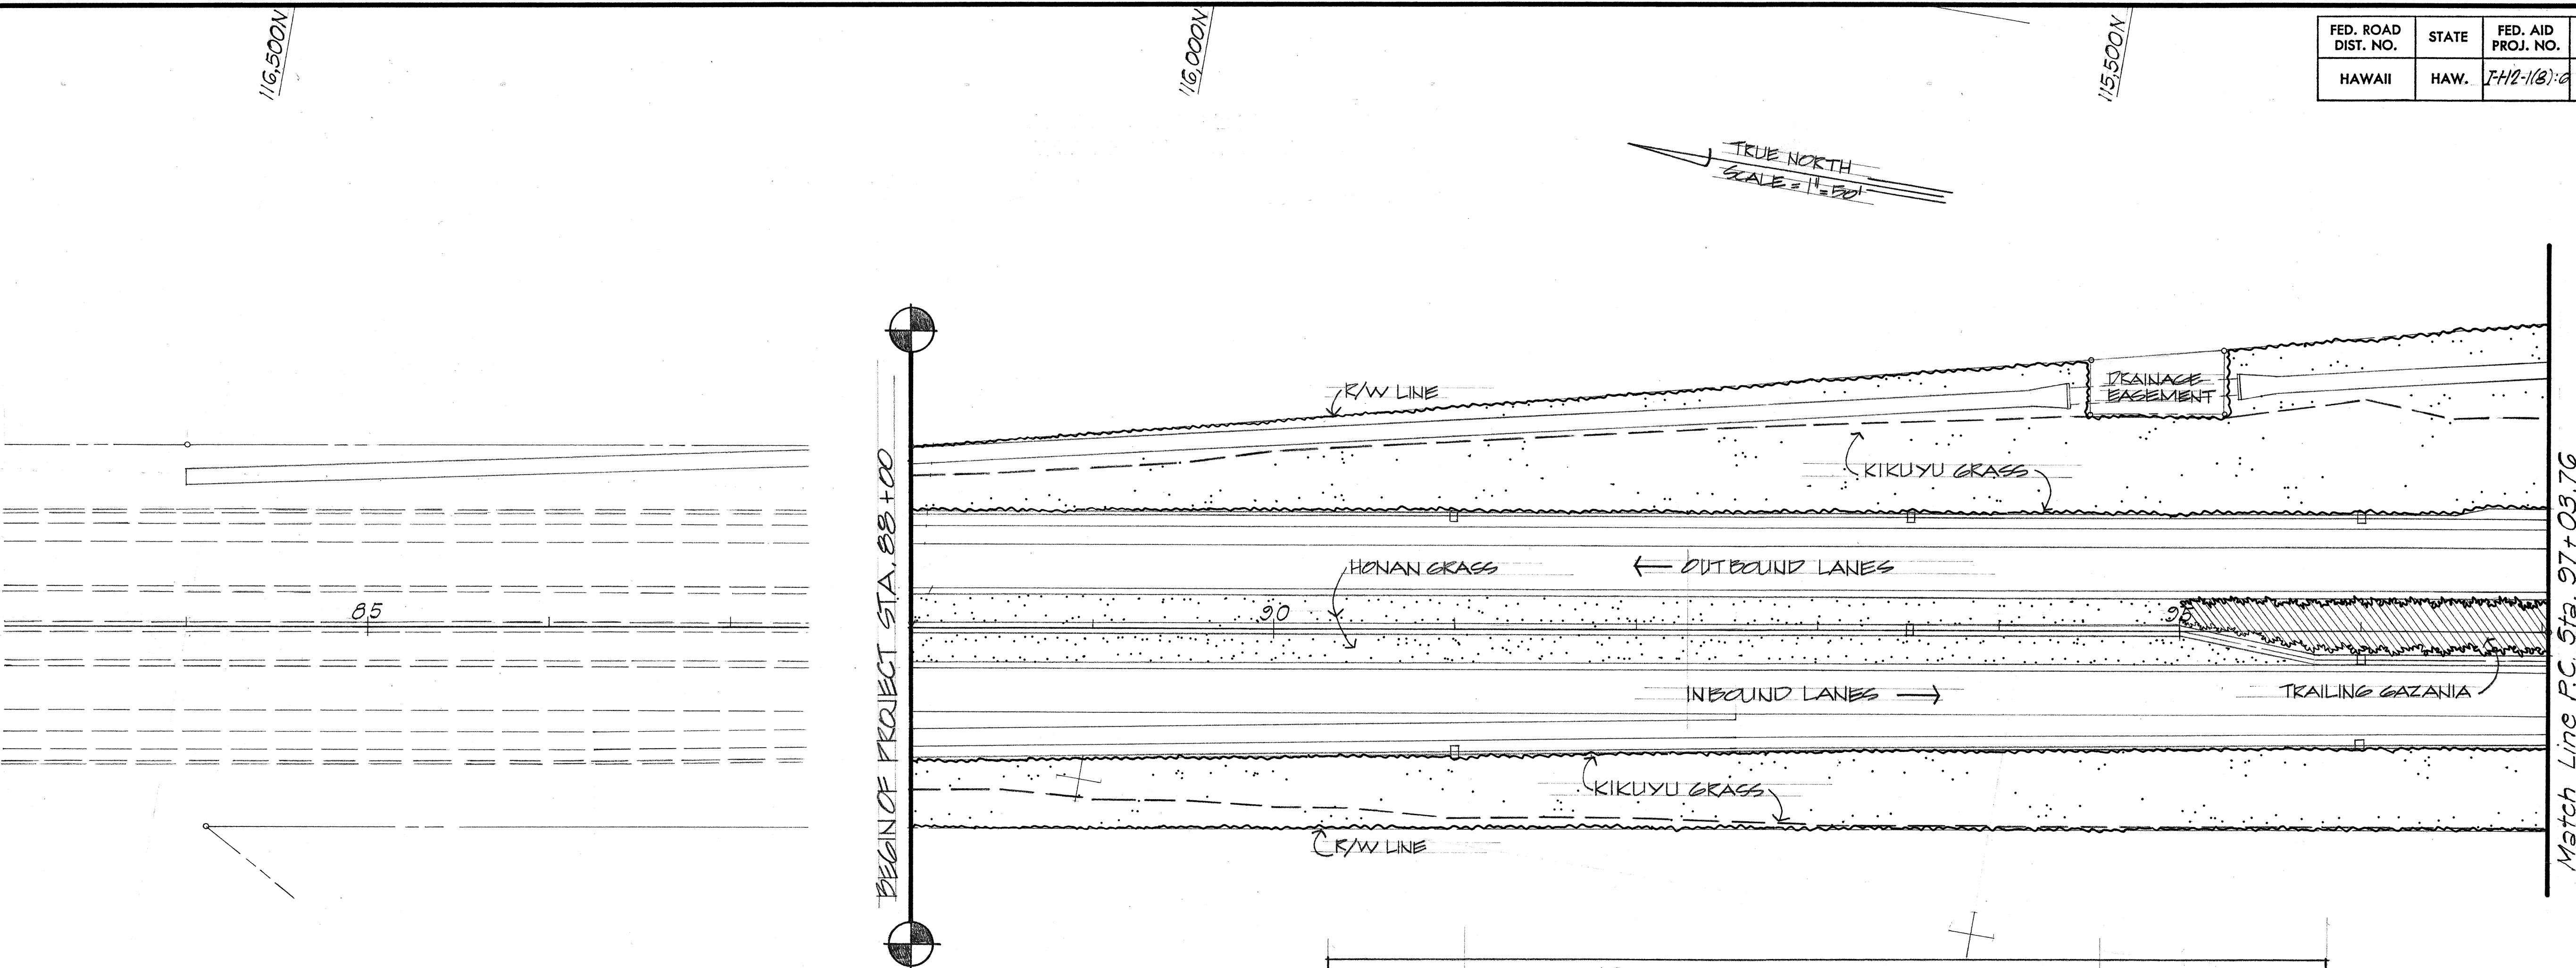

PARTIAL PLANT LIST		
QUANTITY	BOTANIC & COMMON NAME	SIZE
5,500 [±] SF	GAZANIA UNIFLORA LEUCOLEANA - TRAILING GAZANIA	ROOTED RUNNERS
21,700 [±] SF	EREMOCHLOA OPHIUROIDES - HONAN GRASS	SEE SPECS.
64,900 [±] SF	PENNISETUM CLANDESTINUM - KIKUYU GRASS	SPRIGS @ 12" O.C.

490,500E

COMPLETE PLANT LIST		
QUANTITY	BOTANIC & COMMON NAME	SIZE
22,200 [±] SF	GAZANIA UNIFLORA LEUCOLEANA - TRAILING GAZANIA	ROOTED RUNNERS
4,000 [±] SF	LANTANA SELLOWIANA - TRAILING LANTANA	ROOTED RUNNERS
276,000 [±] SF	EREMOCHLOA OPHIUROIDES - HONAN GRASS	SEE SPECS.
604,000 [±] SF	PENNISETUM CLANDESTINUM - KIKUYU GRASS	SPRIGS @ 12" O.C.

ORIGINAL PLAN	DATE
SURVEY PLOTTED BY	
DRAWN BY	
DESIGNED BY	
CHECKED BY	
NOTE BOOK	
No.	



THIS WORK WAS PREPARED BY ME OR UNDER MY SUPERVISION.
Melvin K. F. Liu

STATE OF HAWAII
DEPARTMENT OF TRANSPORTATION
HIGHWAYS DIVISION

EROSION CONTROL PLAN
INTERSTATE ROUTE H-2
LEILEHUA INTERCHANGE
PROJECT NO. I-H2-1(8)-6
Scale: 1"=50'
Date: MAY 6, 1973

SHEET No. 1 OF 4 SHEETS

FED. ROAD DIST. NO.	STATE	FED. AID PROJ. NO.	FISCAL YEAR	SHEET NO.	TOTAL SHEETS
HAWAII	HAW.	I-H2-1(B)-6	1973	45	100

PARTIAL PLANT LIST		
QUANTITY	BOTANIC & COMMON NAME	SIZE
11,700 [±] SF	GAZANIA UNIFLORA LEUCOLEANA - TRAILING GAZANIA	ROOTED RUNNERS
56,600 [±] SF	EREMOCHLOA OPHIUROIDES - HONAN GRASS	SEE SPEC'S.
141,700 [±] SF	PENNISETUM CLANDESTINUM - KIKUYU GRASS	STRIPS @ 12" O.C.

ORIGINAL PLAN	DATE
SURVEY PLOTTED BY	
DRAWN BY	
CHECKED BY	
NOTED BY	
NO.	



THIS WORK WAS PREPARED BY
ME OR UNDER MY SUPERVISION.
Melvin K. F. Lau

STATE OF HAWAII
DEPARTMENT OF TRANSPORTATION
HIGHWAYS DIVISION

EROSION CONTROL PLAN

INTERSTATE ROUTE H-2

LEILEHUA INTERCHANGE

PROJECT NO. I-H2-1(B)-6

Scale: 1"=50'


Date: MAY 6, 1973

SHEET No. 2 OF 4 SHEETS

FED. ROAD DIST. NO.	STATE	FED. AID PROJ. NO.	FISCAL YEAR	SHEET NO.	TOTAL SHEETS
HAWAII	HAW.	I-H2-1(8)-6	1973	46	160

SURVEY PLANNED BY	DATE
DRAWN BY	
CHECKED BY	
NOTED BY	
QUANTITIES BY	
CHECKED BY	
No.	

PARTIAL PLANT LIST		
QUANTITY	BOTANIC & COMMON NAME	SIZE
5,000 [±] SF	GAZANIA UNIFLORA LEUCOLEANA - TRAILING GAZANIA	ROOTED RUNNERS
119,350 [±] SF	EKEMOCHLOA OPHIUROIDES - HONAN GRASS	SEE SPECS.
48,100 [±] SF	PENNISETUM CLANDESTINUM - KIKUYU GRASS	SPRIGS @ 12" O.C.
1,000 [±] SF	LANTANA SELLOVIANA - TRAILING LANTANA	ROOTED RUNNERS

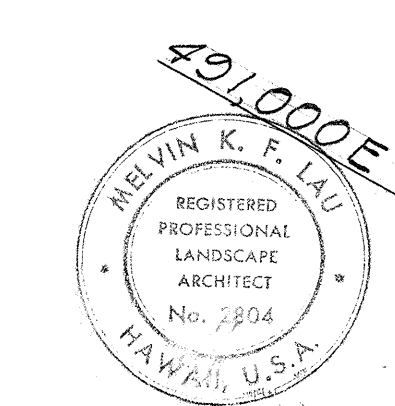

THIS WORK WAS PREPARED BY ME OR UNDER MY SUPERVISION.
Melvin K. P. Lu

STATE OF HAWAII
DEPARTMENT OF TRANSPORTATION
HIGHWAYS DIVISION

EROSION CONTROL PLAN



INTERSTATE ROUTE H-2
LEILEHUA INTERCHANGE
PROJECT NO. I-H2-1(8)-6

Scale: 1" = 50' Date: MAY 6, 1973

SHEET No. 3 OF 4 SHEETS

FED. ROAD DIST. NO.	STATE	FED. AID PROJ. NO.	FISCAL YEAR	SHEET NO.	TOTAL SHEETS
HAWAII	HAW.	1-H2-1(8)-6	1973	47	100

PARTIAL PLANT LIST		
QUANTITY	BOTANIC & COMMON NAME	SIZE
3,000± SF	LANTANA SELLOMANA - TRAILING LANTANA	ROOTED RUNNERS
78,400± SF	EREMOCHLOA OPHIOIDES - HONAN GRASS	SEE SPEC
244,950± SF	PENNISETUM CLANDESTINUM - KIKUYU GRASS	SPRIGS @ 12' O.C.

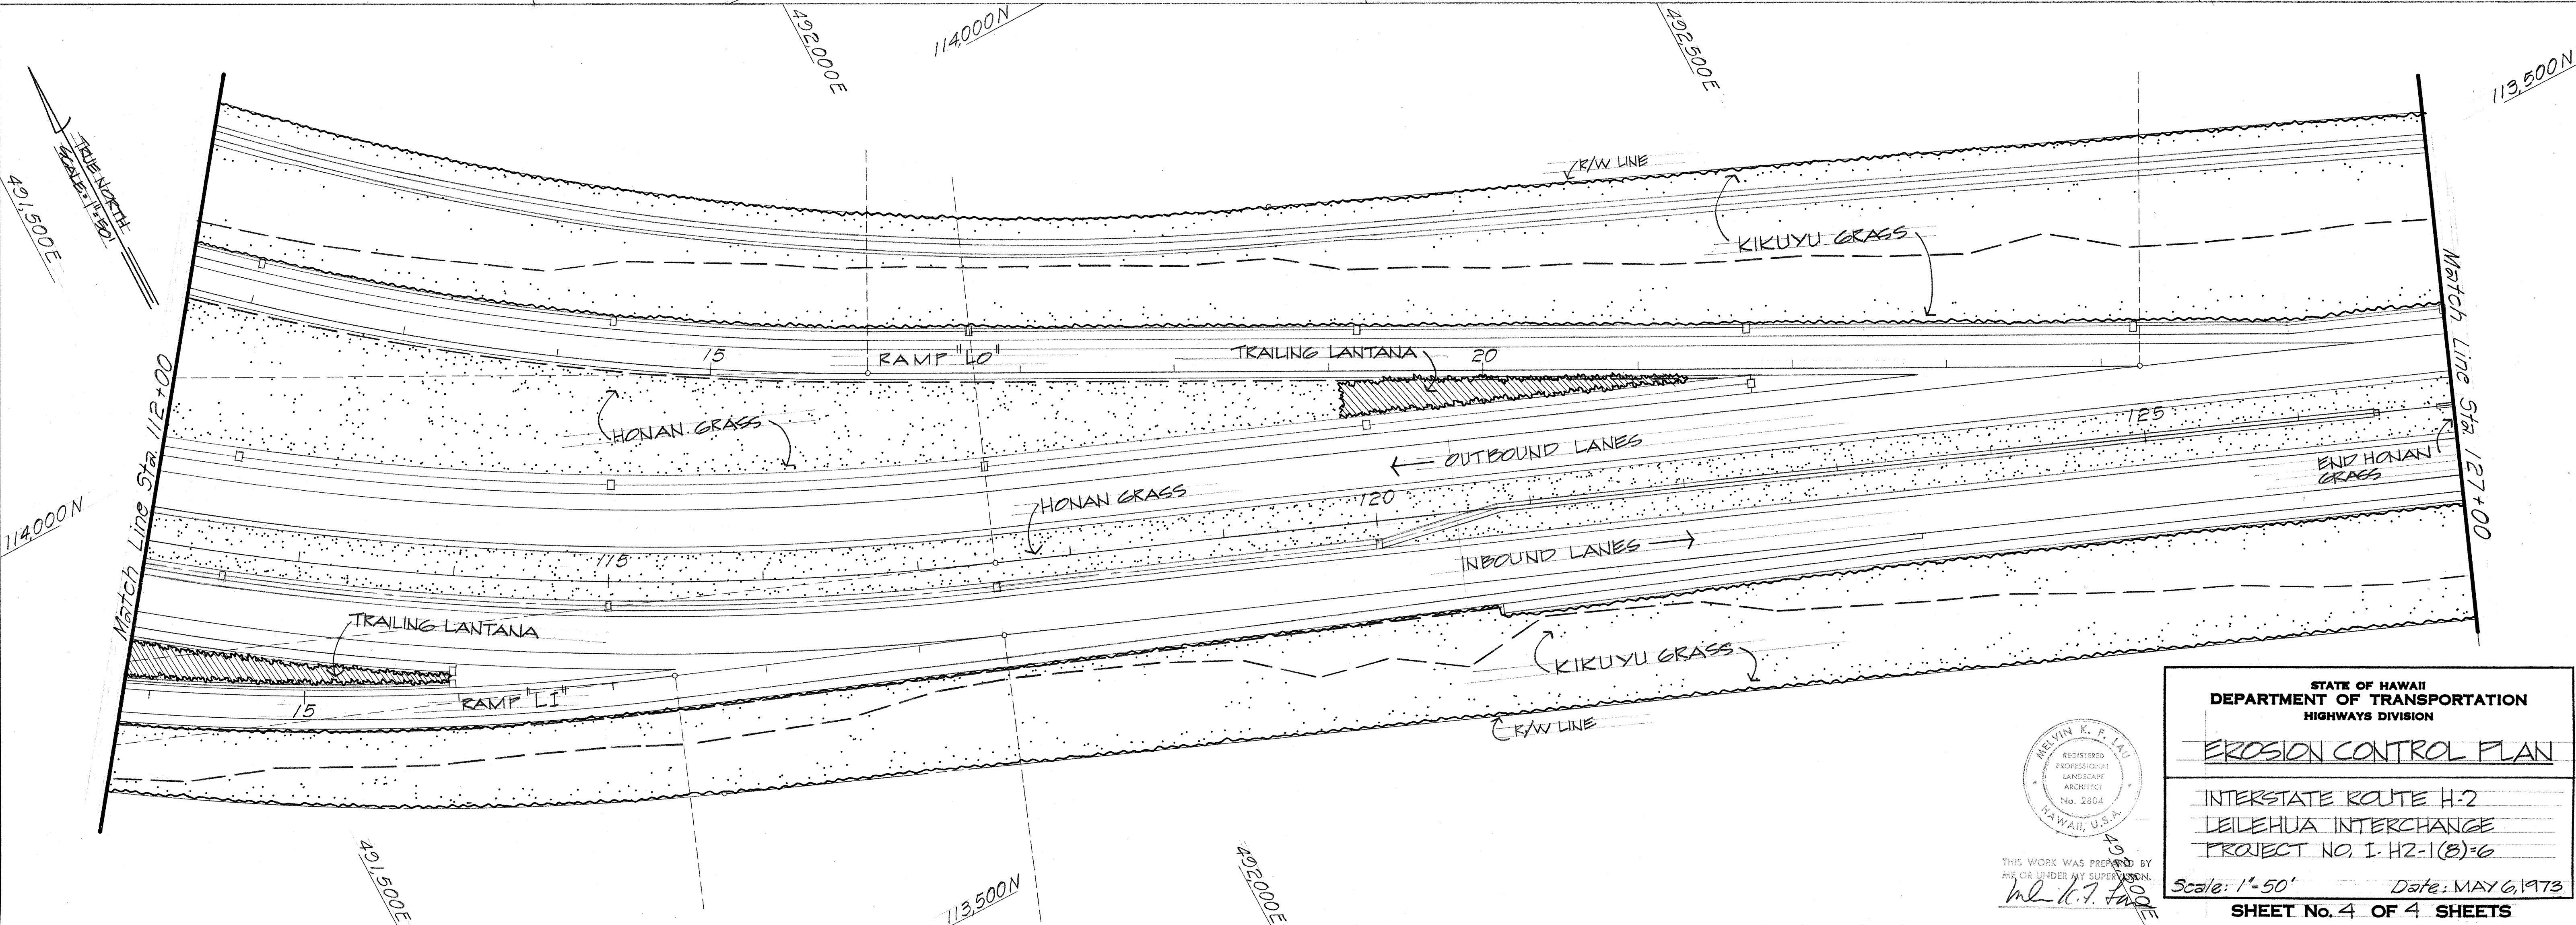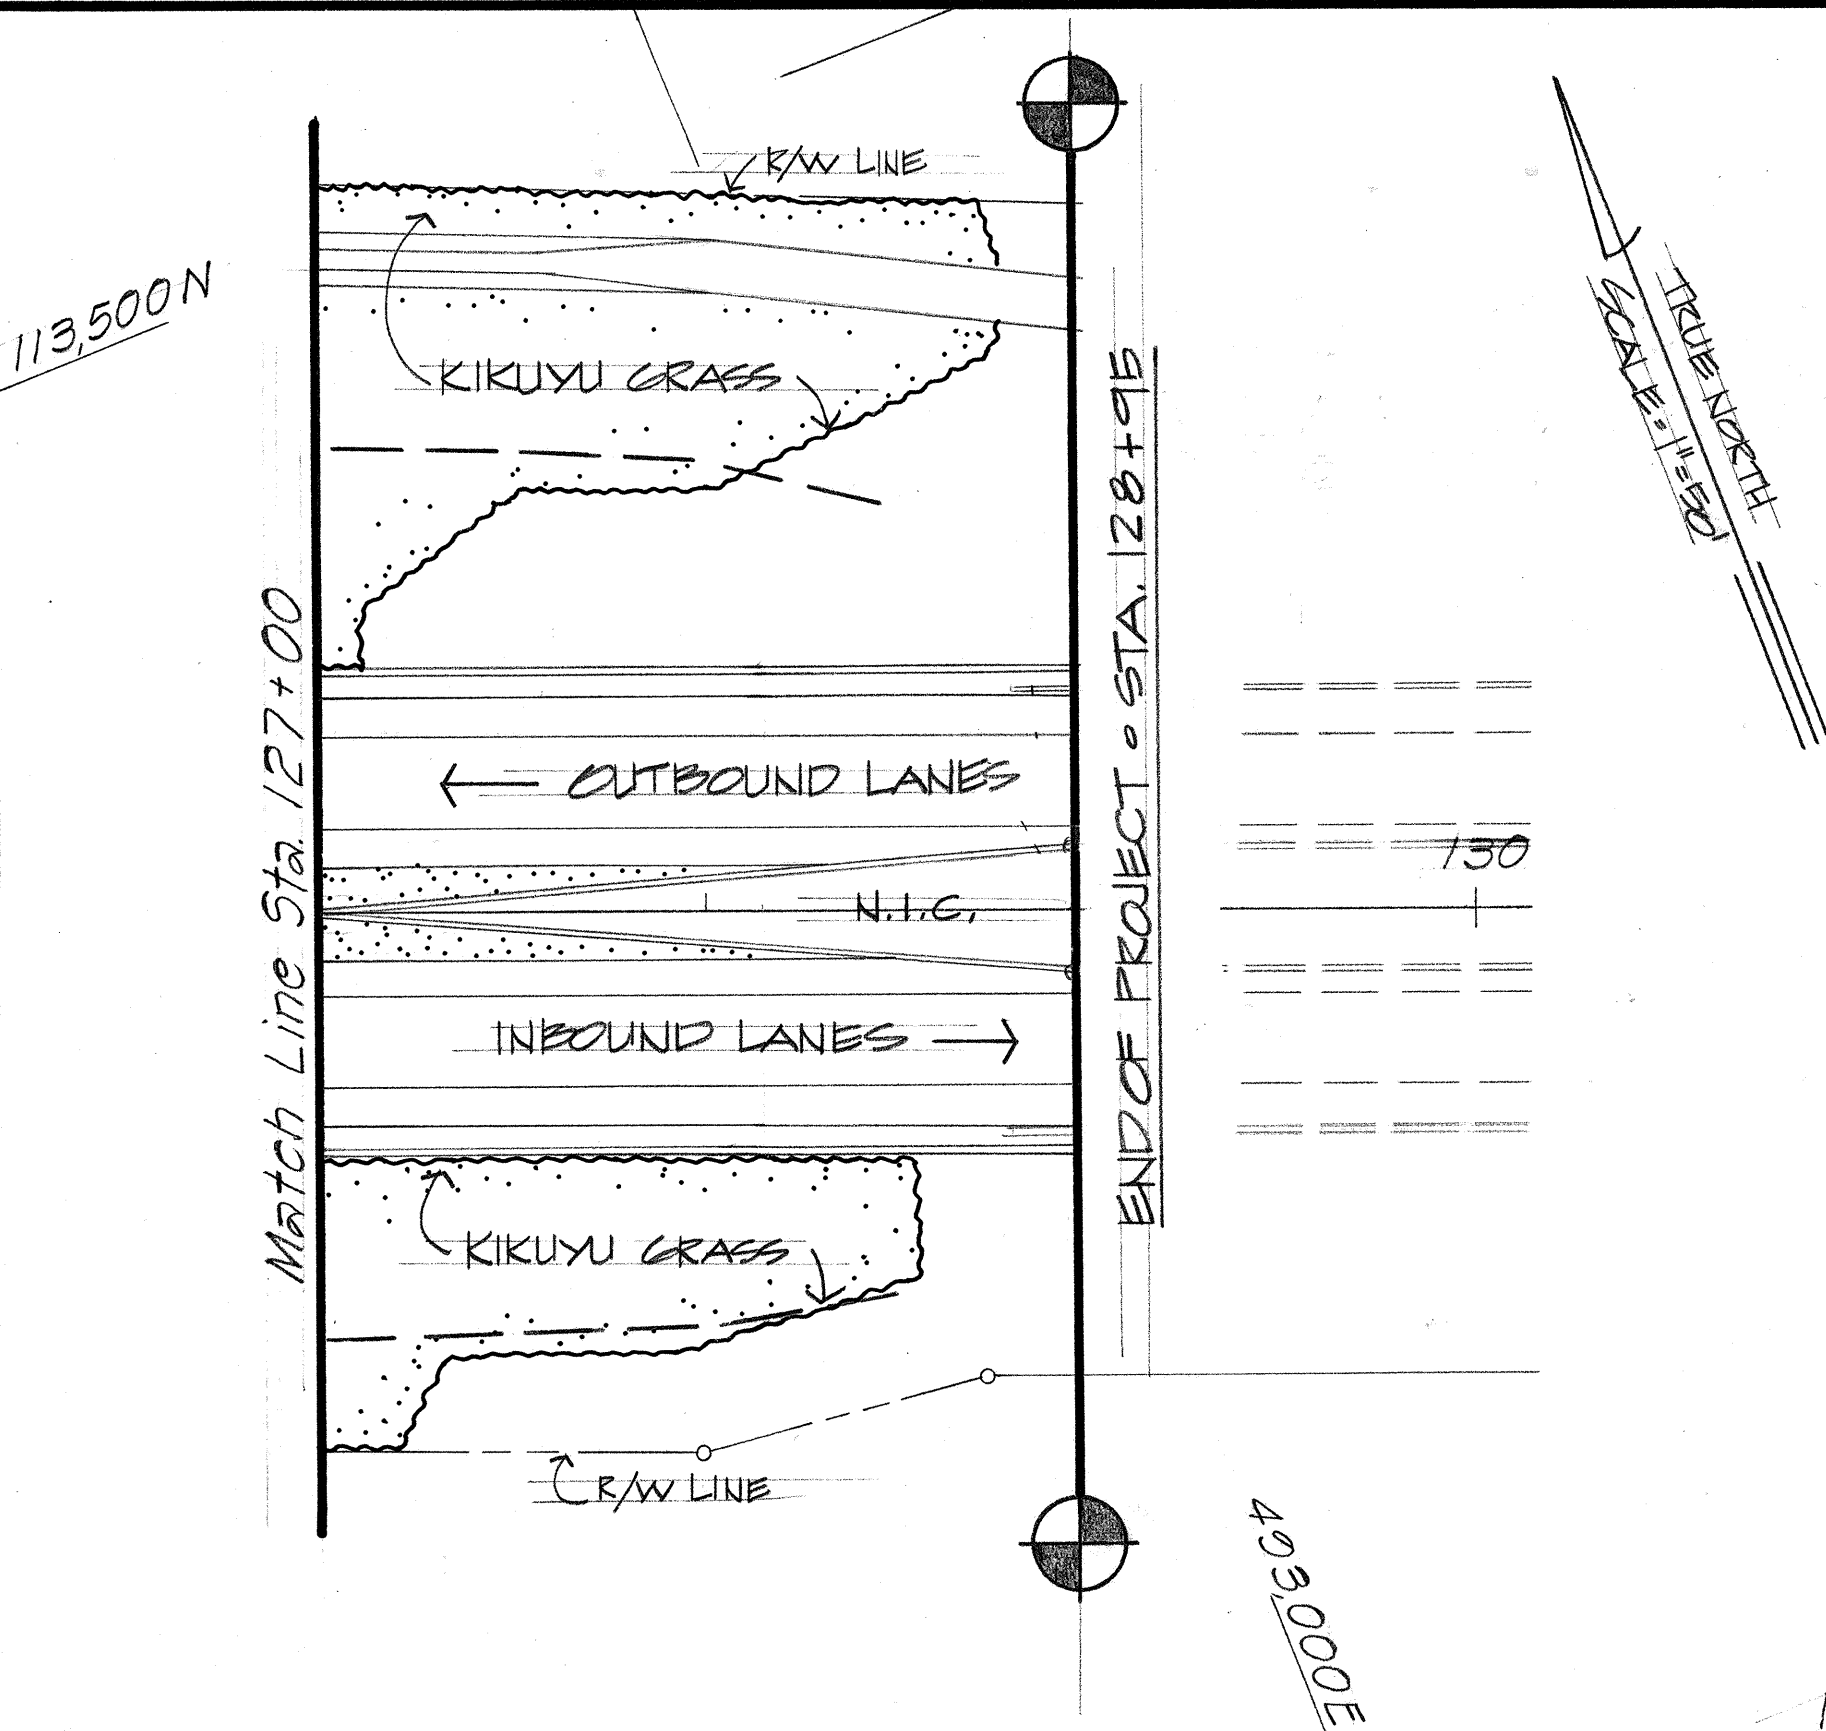

DESIGNED BY	DATE
DRAWN BY	
CHECKED BY	
NOTED BY	
ORIGINAL PLAN	
NO.	



THIS WORK WAS PREPARED BY
ME OR UNDER MY SUPERVISION.
ml 6.7.73

STATE OF HAWAII
DEPARTMENT OF TRANSPORTATION
HIGHWAYS DIVISION

EROSION CONTROL PLAN

INTERSTATE ROUTE H-2
LEILEHUA INTERCHANGE
PROJECT NO. I. H2-1(8)-6

Scale: 1"=50' Date: MAY 6, 1973
SHEET No. 4 OF 4 SHEETS