

LIST OF FENCES						
LOCATION			Item No.	Item No.	Item No.	Item No.
			607.007	607.0101	607.0102	607.530
			4-Foot Chain Link Fence with Top Rail and with Concrete Footings	6-Foot Chain Link Fence without Top Rail and with Concrete Footings	6-Foot Chain Link Fence with Top Rail and with Concrete Footings	Standard Wire Fence with Metal Posts
Road	Station to Station	Side	Lin. Ft.	Lin. Ft.	Lin. Ft.	Lin. Ft.
Freeway	88+00.0 to 98+54.05	Lt.(R/W Line)			1,132	
"	88+00.0 to 98+72.28	Rt.(R/W Line)			1,082	
"	99+43.42 to 130+00.00	Lt.(R/W Line)				3,045
"	101+81.01 to 128+73.68	Rt.(R/W Line)				2,833
Golf Course Rd.	1+34.00 to 5+93.92	"		500		
"	8+64.83 to 14+17.17	"		543		
Ramp "LO"	0+70.00 to 1+67.39	Lt.(Access Cont.)			158	
"	0+25.31 to 2+50.00	Rt.(Access Cont.)	374			
Ramp "LI"	0+42.23 to 2+50.00	Lt.(Access Cont.)			211	

NOTES:

1. The lengths of Curbs & Gutters, Chain Link Fences and Guard Rails shown in the lists are approximate.
2. Line posts and braces adjacent to the relocated U.S. Army gate at Golf Course Road Sta. 1+34 will be considered incidental to Item Nos. 607.0101 or 607.530 as noted on plan sheet no. 36.


LIST OF GUARD RAILS			
LOCATION			Item No.
			606.311
			Type 3 Single with Steel Post
Road	Station to Station	Side	Lin. Ft.
Golf Course Rd.	5+22.00 to 5+99.56	Lt.	78
"	4+91.00 to 5+99.56	Rt.	97
"	8+67.56 to 9+50.00	Rt.	83
Golf Course Rd. to "LI"	G.C.R. Sta. 8+67.56 to 1/2 Sta. 0+72.36	Lt.	90
Ramp "LO"	0+70 to 2+10	Lt.	140

LIST OF STANDARD C&C STREET SURVEY MONUMENTS			
LOCATION			Item No.
			614.01
			Standard C&C Monument
Road	Station	%	Each
Golf Course Rd.	2+15.00 (P.O.T.)	0.0	1
"	4+75.00 (P.O.T.)	0.0	1
"	8+87.82 (P.O.)	0.0	1
"	12+18.70 (P.T.)	0.0	1

LIST OF CURBS AND GUTTERS			
LOCATION			Item No.
			609.246
			Curb & Gutters Type 2.DG
Road	Sta. to Sta.	Side	Lin. Ft.
Golf Course Rd.	12+00 to 14+43.0±	Lt.	290
"	11+75 to 14+63.2±	Rt.	319

LIST OF CENTERLINE & REFERENCE SURVEY MONUMENTS				
LOCATION			Item No.	Item No.
			613.03	613.03
			Centerline Monuments	Reference Survey Monuments
Road	Station	%	Each	Each
Freeway	88+50.00 (P.O.T.)	64.5 Lt.		1
"	"	73.5 Rt.		1
"	97+03.76 (P.C.)	0.0	1	
"	"	68.5 Lt.		1
"	"	64.5 Rt.		1
"	102+00.00 (P.O.C.)	0.0	1	
"	"	68.5 Lt.		1
"	"	64.5 Rt.		1
"	107+50.00 (P.O.C.)	0.0	1	
"	"	68.5 Lt.		1
"	"	64.5 Rt.		1
"	117+49.29 (P.T.)	0.0	1	
"	"	68.5 Lt.		1
"	"	67.5 Rt.		1
"	125+00.00 (P.O.T.)	46.0 Lt.		1
"	"	64.5 Rt.		1
Golf Course Rd.	9+50.00 (P.O.C.)	0.0		1
Ramp "LO"	2+54.99 (P.C.)	0.0		1
"	16+01.05 (P.T.)	0.0		1
Ramp "LI"	4+82.05 (P.C.)	0.0		1
"	17+41.31 (P.T.)	0.0		1

FED. ROAD DIST. NO.	STATE	FED. AID PROJ. NO.	FISCAL YEAR	SHEET NO.	TOTAL SHEETS
HAWAII	HAW.	I-H2-1(8)-G	1973	40	160

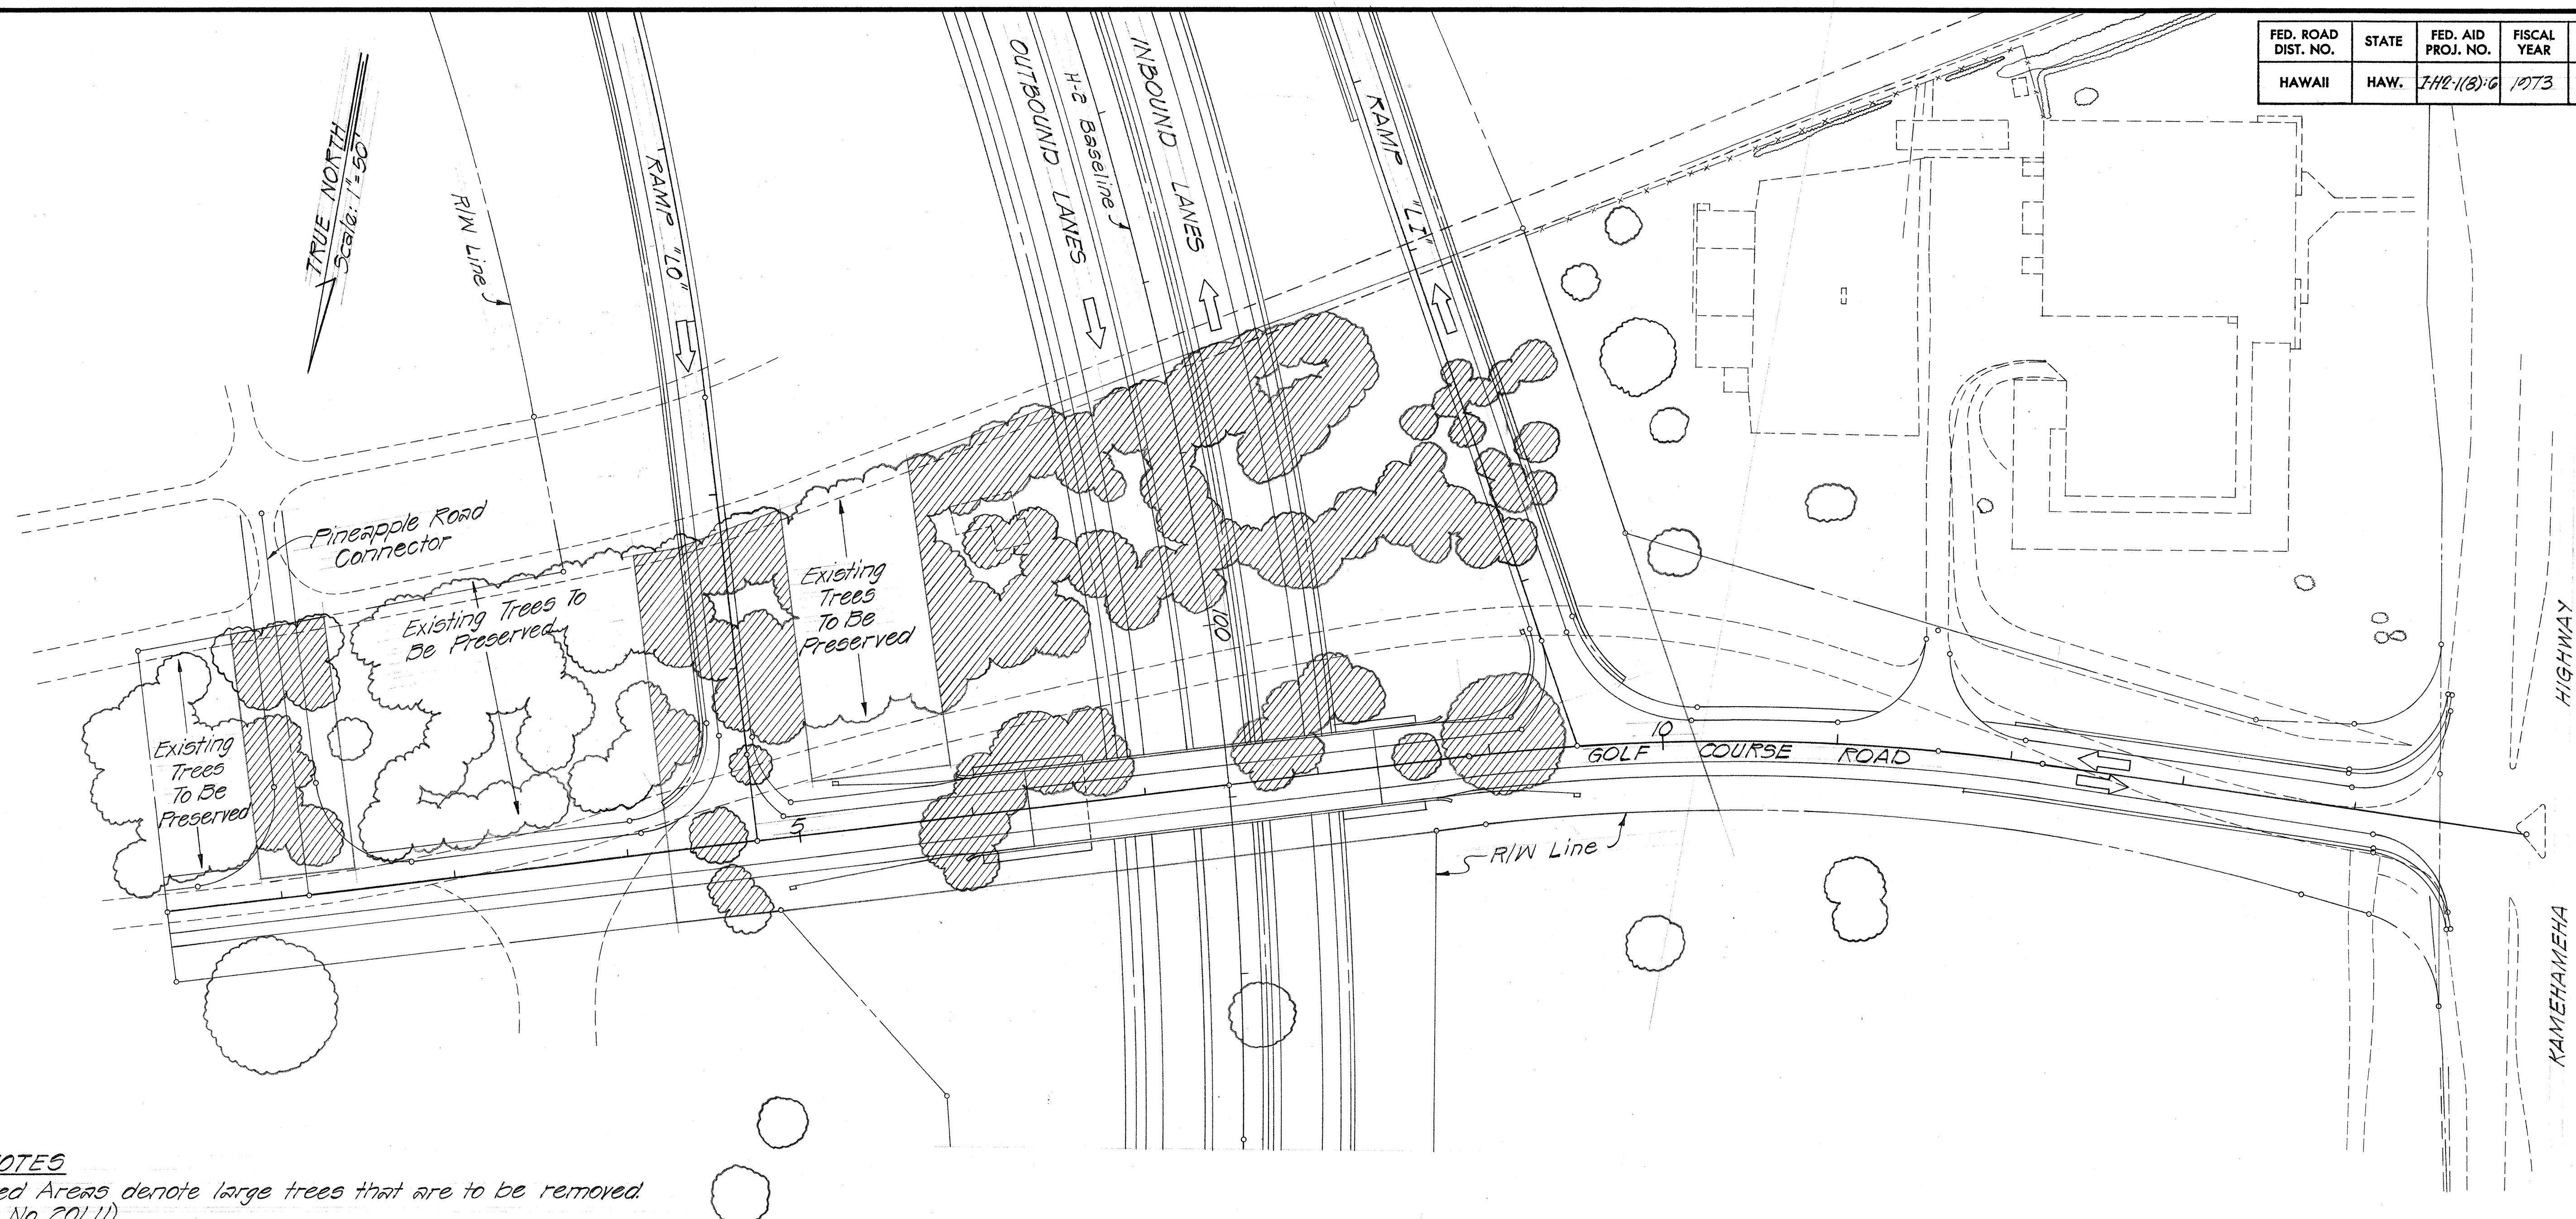

NOTES

1. Hatched Areas denote large trees that are to be removed (Item No. 201.1)
2. The number and location of trees are approximate only. The Contractor shall be responsible for verifying the exact number and location of trees.
3. For additional requirements, see Section 201 of the Special Provisions.

ESTIMATED QUANTITIES

Removing Large Trees.....(104) 3.6 Acres

DATE	_____
SURVEY PLATTED BY	_____
DRAWN BY	_____
DESIGNED BY	_____
CHECKED BY	_____
ORIGINAL PLAN	_____
NOTE BOOK	_____
No.	_____

STATE OF HAWAII
DEPARTMENT OF TRANSPORTATION
HIGHWAYS DIVISION


LOCATION OF LARGE TREES

INTERSTATE ROUTE H-2
LEILEHUA INTERCHANGE
F.A.I. Proj. No. I-H2-1(8)-G

Scale: 1"=50' Date: May, 1973

SHEET No. 2 OF 5 SHEETS

FED. ROAD DIST. NO.	STATE	FED. AID PROJ. NO.	FISCAL YEAR	SHEET NO.	TOTAL SHEETS
HAWAII	HAW.	FH2-1(18)-6	1973	41	160

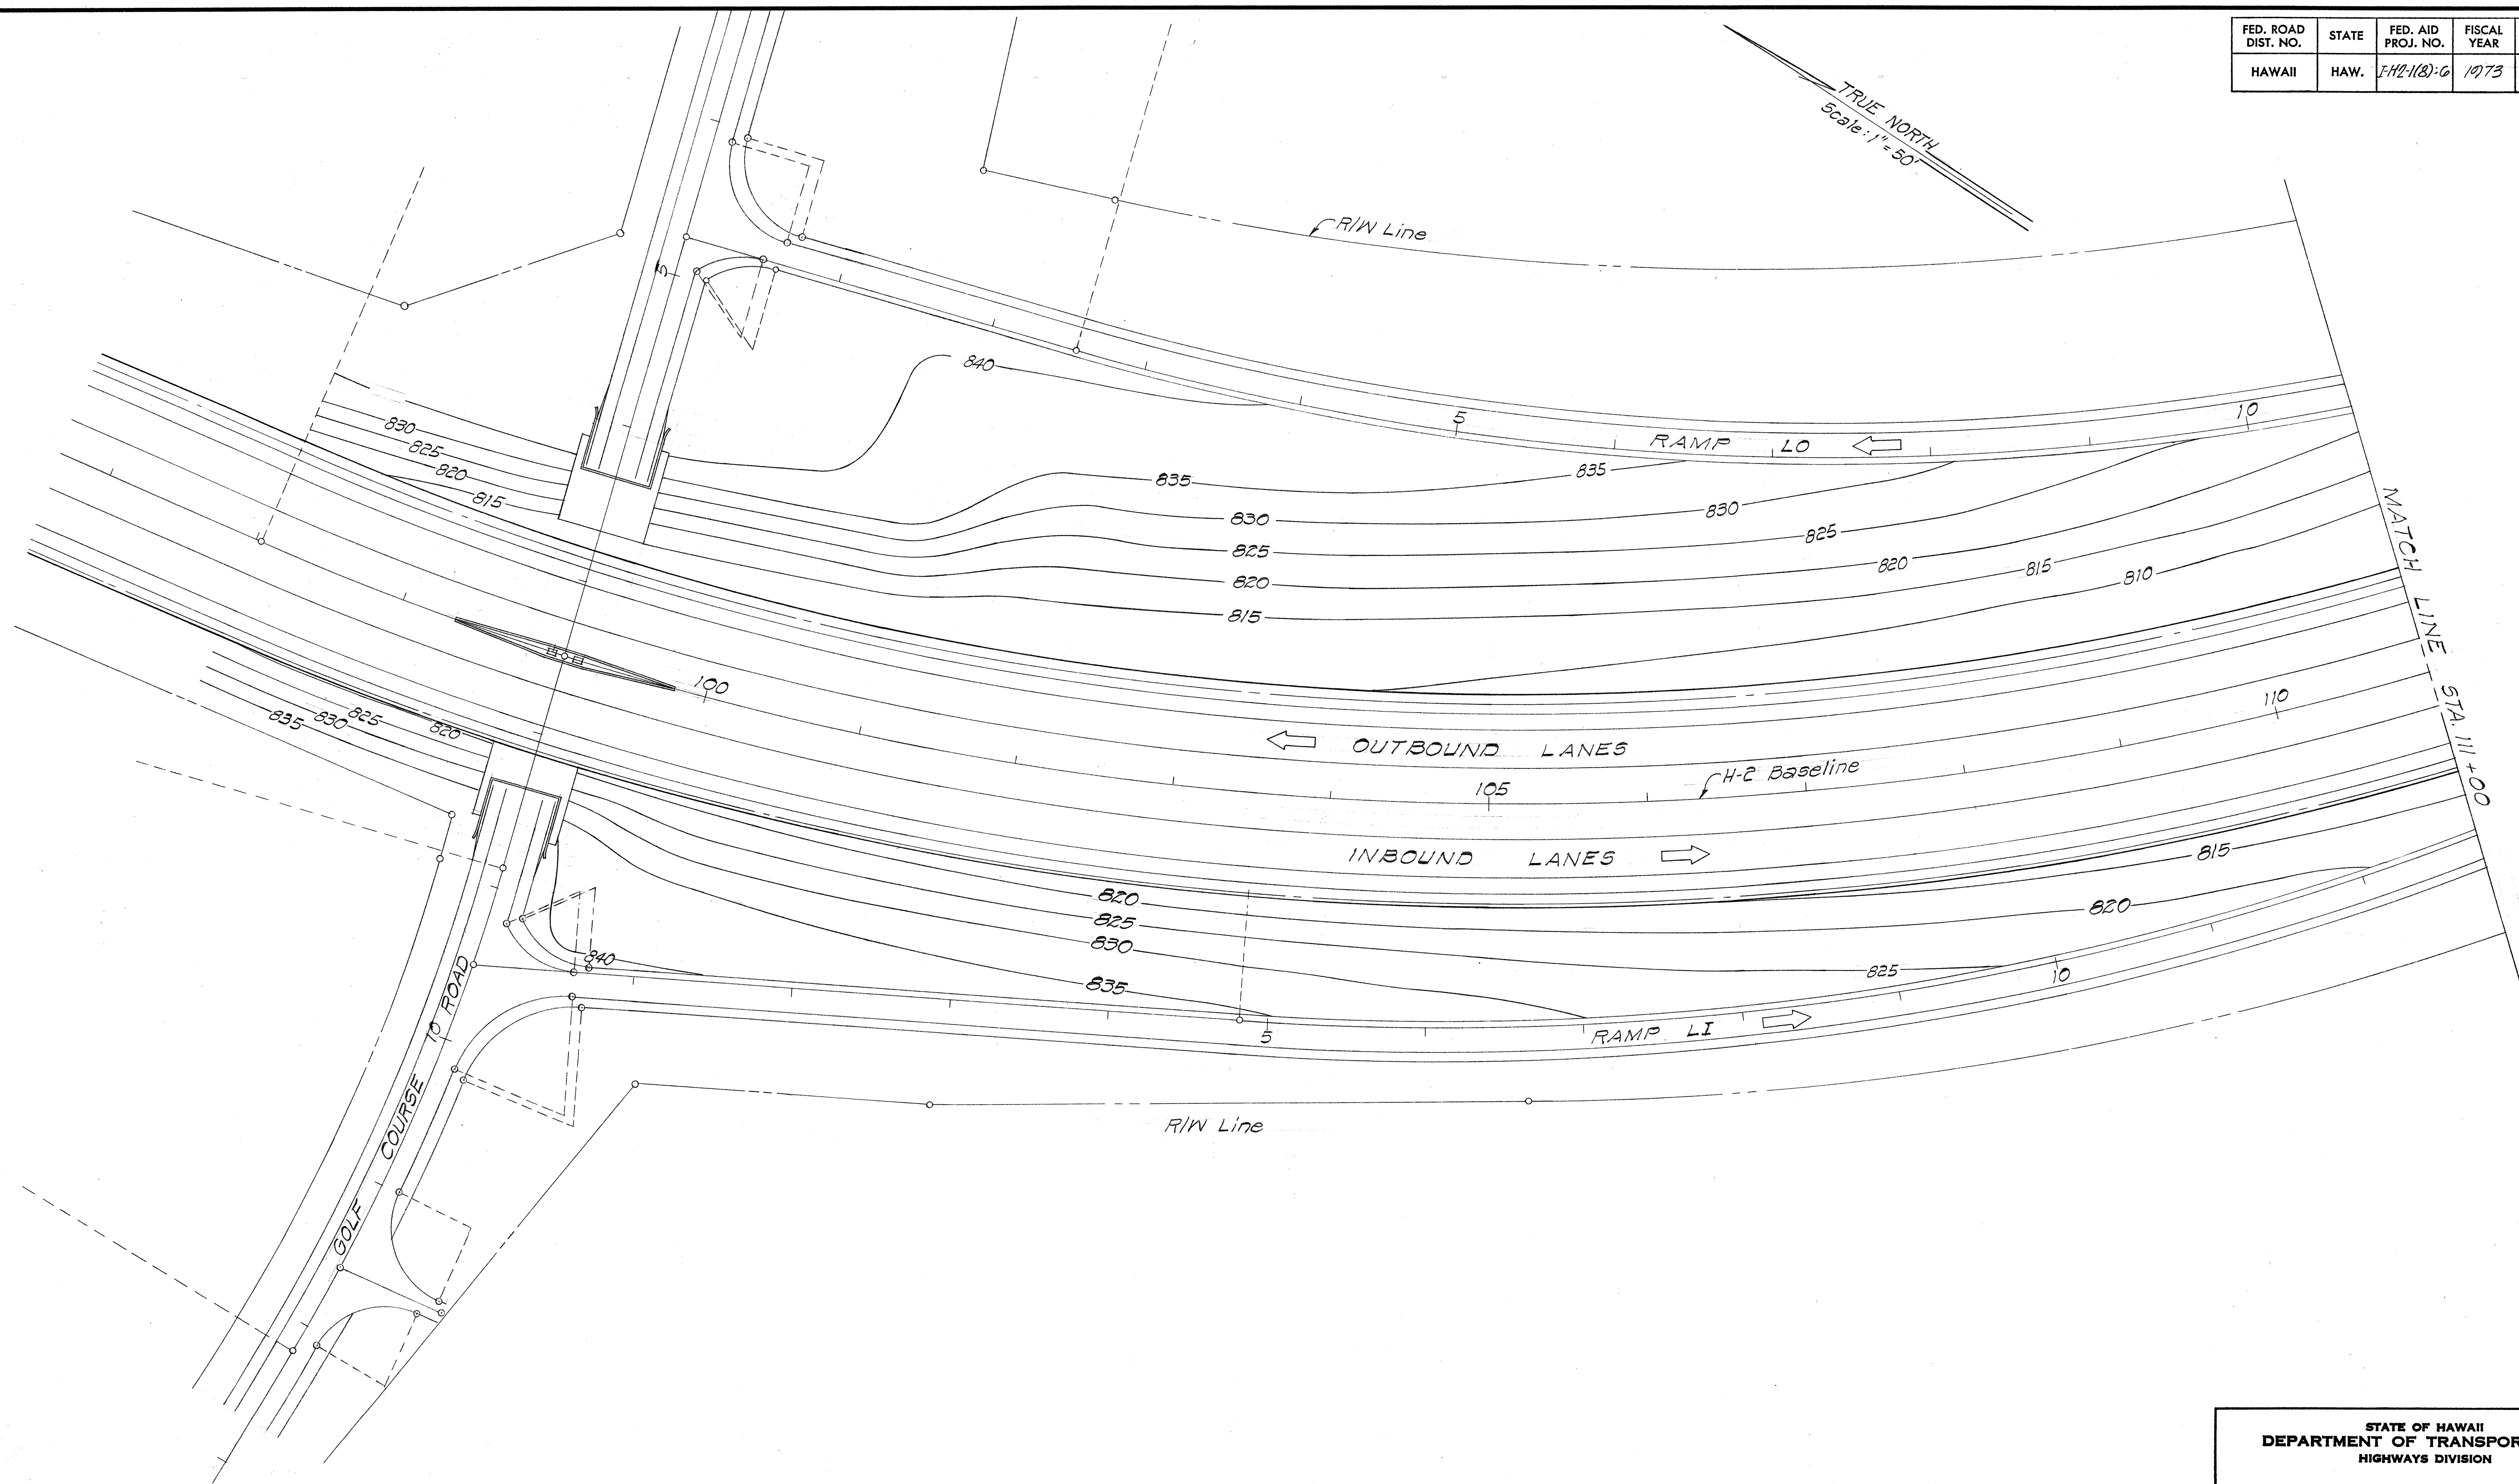

ORIGINAL PLAN	SURVEY PLOTTED BY _____	DATE _____
NOTE BOOK	DRAWN BY _____	_____
	TRACED BY _____	_____
	DESIGNED BY _____	_____
	QUANTITIES BY _____	_____
No. _____	CHECKED BY _____	_____

**STATE OF HAWAII
DEPARTMENT OF TRANSPORTATION
HIGHWAYS DIVISION**


CONTOUR GRADING PLAN

INTERSTATE ROUTE H-2
LEILEHUA INTERCHANGE
F.A.I. Proj. No. I-H2-1(8):6

Scale: 1"=50' Date: May, 1973

SHEET No. 3 OF 5 SHEETS

FED. ROAD DIST. NO.	STATE	FED. AID PROJ. NO.	FISCAL YEAR	SHEET NO.	TOTAL SHEETS
HAWAII	HAW.	I-H2-1(8):G	1973	42	100

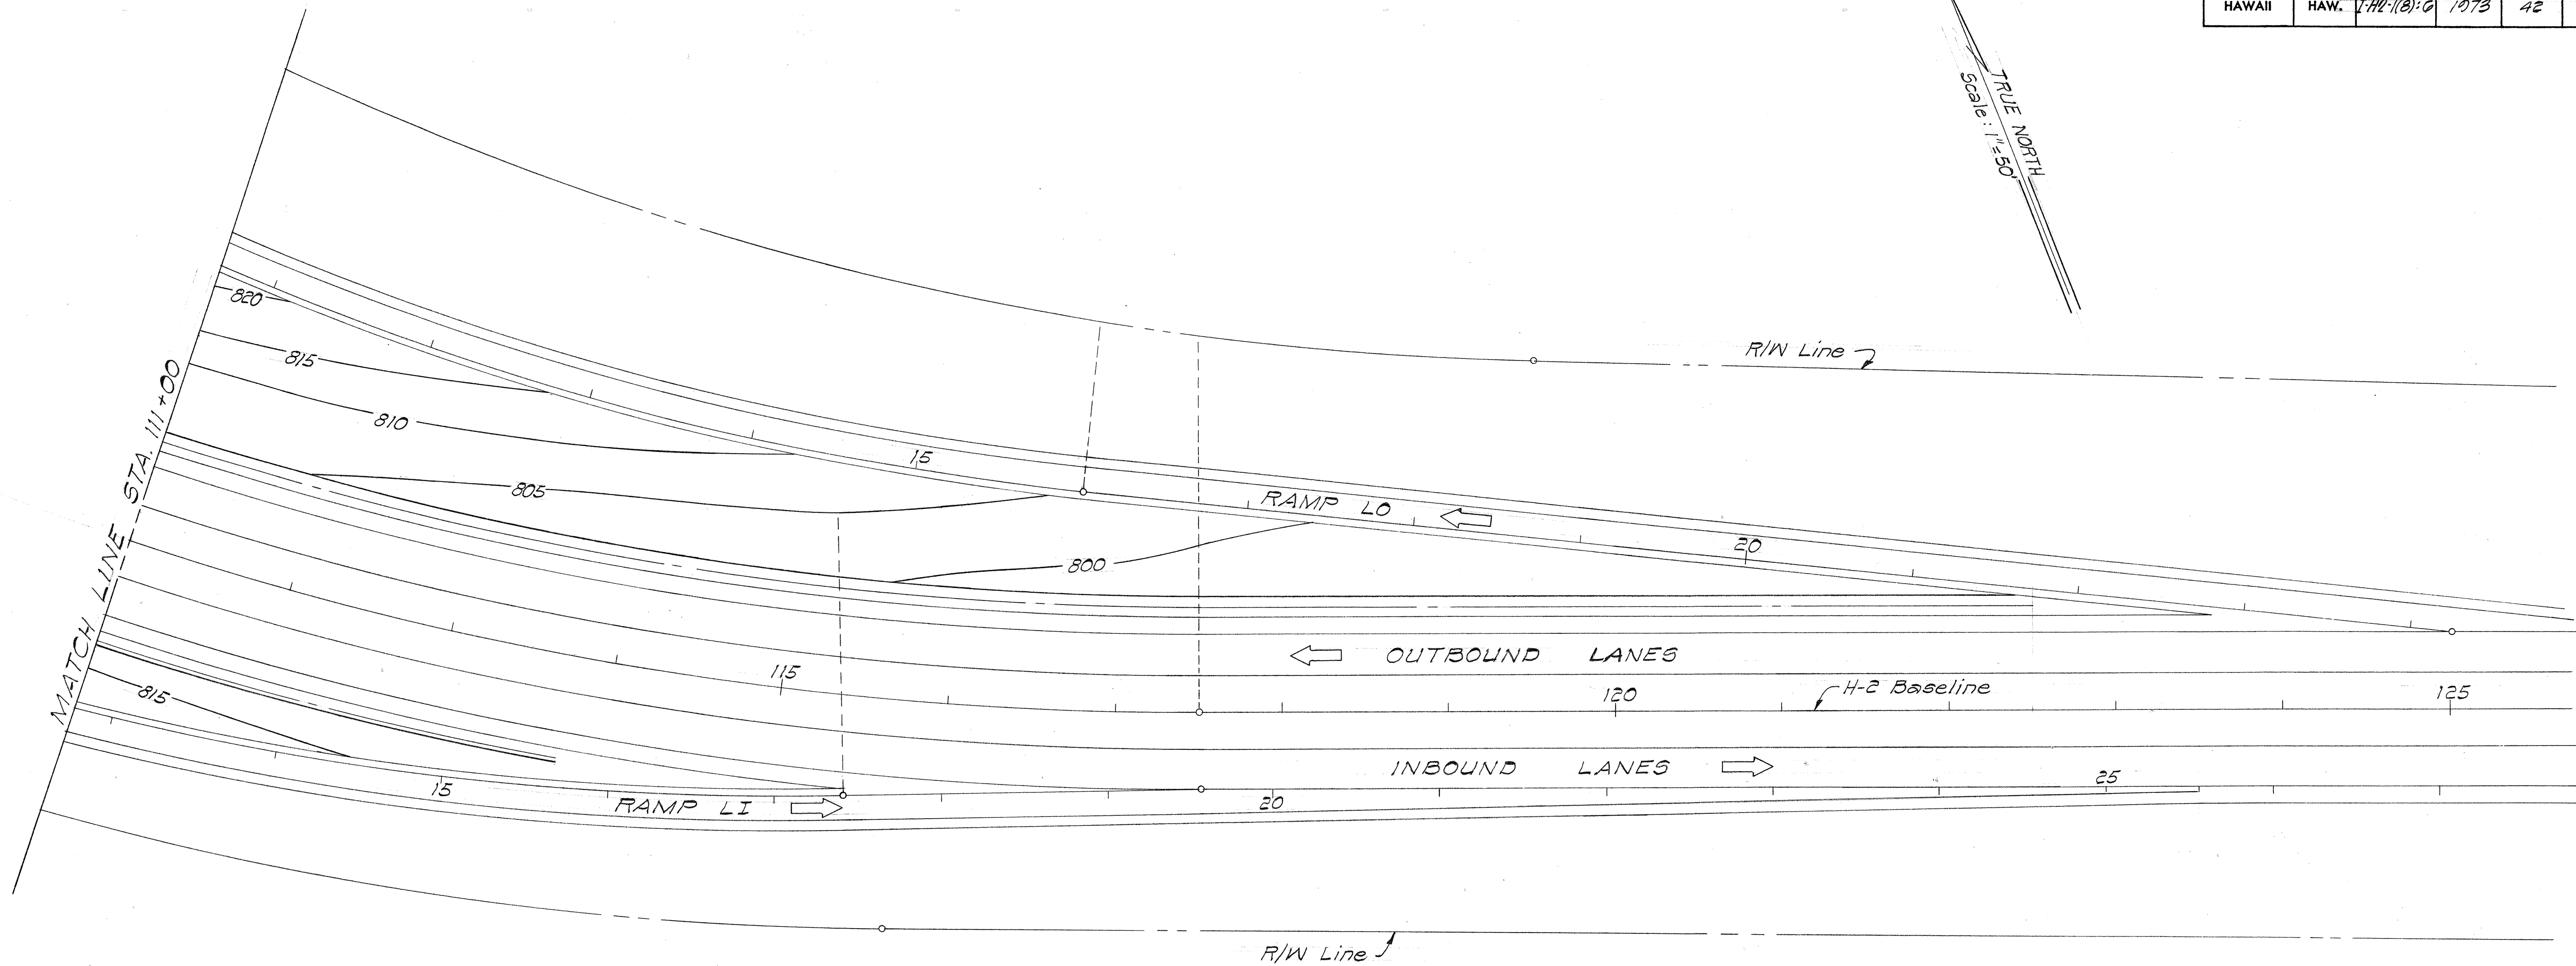

DESIGNED BY	DATE
DRAWN BY	
CHECKED BY	
NOTED BY	
NO.	

STATE OF HAWAII
DEPARTMENT OF TRANSPORTATION
HIGHWAYS DIVISION


CONTOUR GRADING PLAN

INTERSTATE ROUTE H-2
LEILEHUA INTERCHANGE
F.A.I. Proj. No. I-H2-1(8):G

Scale: 1"=50' Date: May, 1973

SHEET No. 4 OF 5 SHEETS

FED. ROAD DIST. NO.	STATE	FED. AID PROJ. NO.	FISCAL YEAR	SHEET NO.	TOTAL SHEETS
HAWAII	HAW.	I-H2-1(8):6	1973	43	100

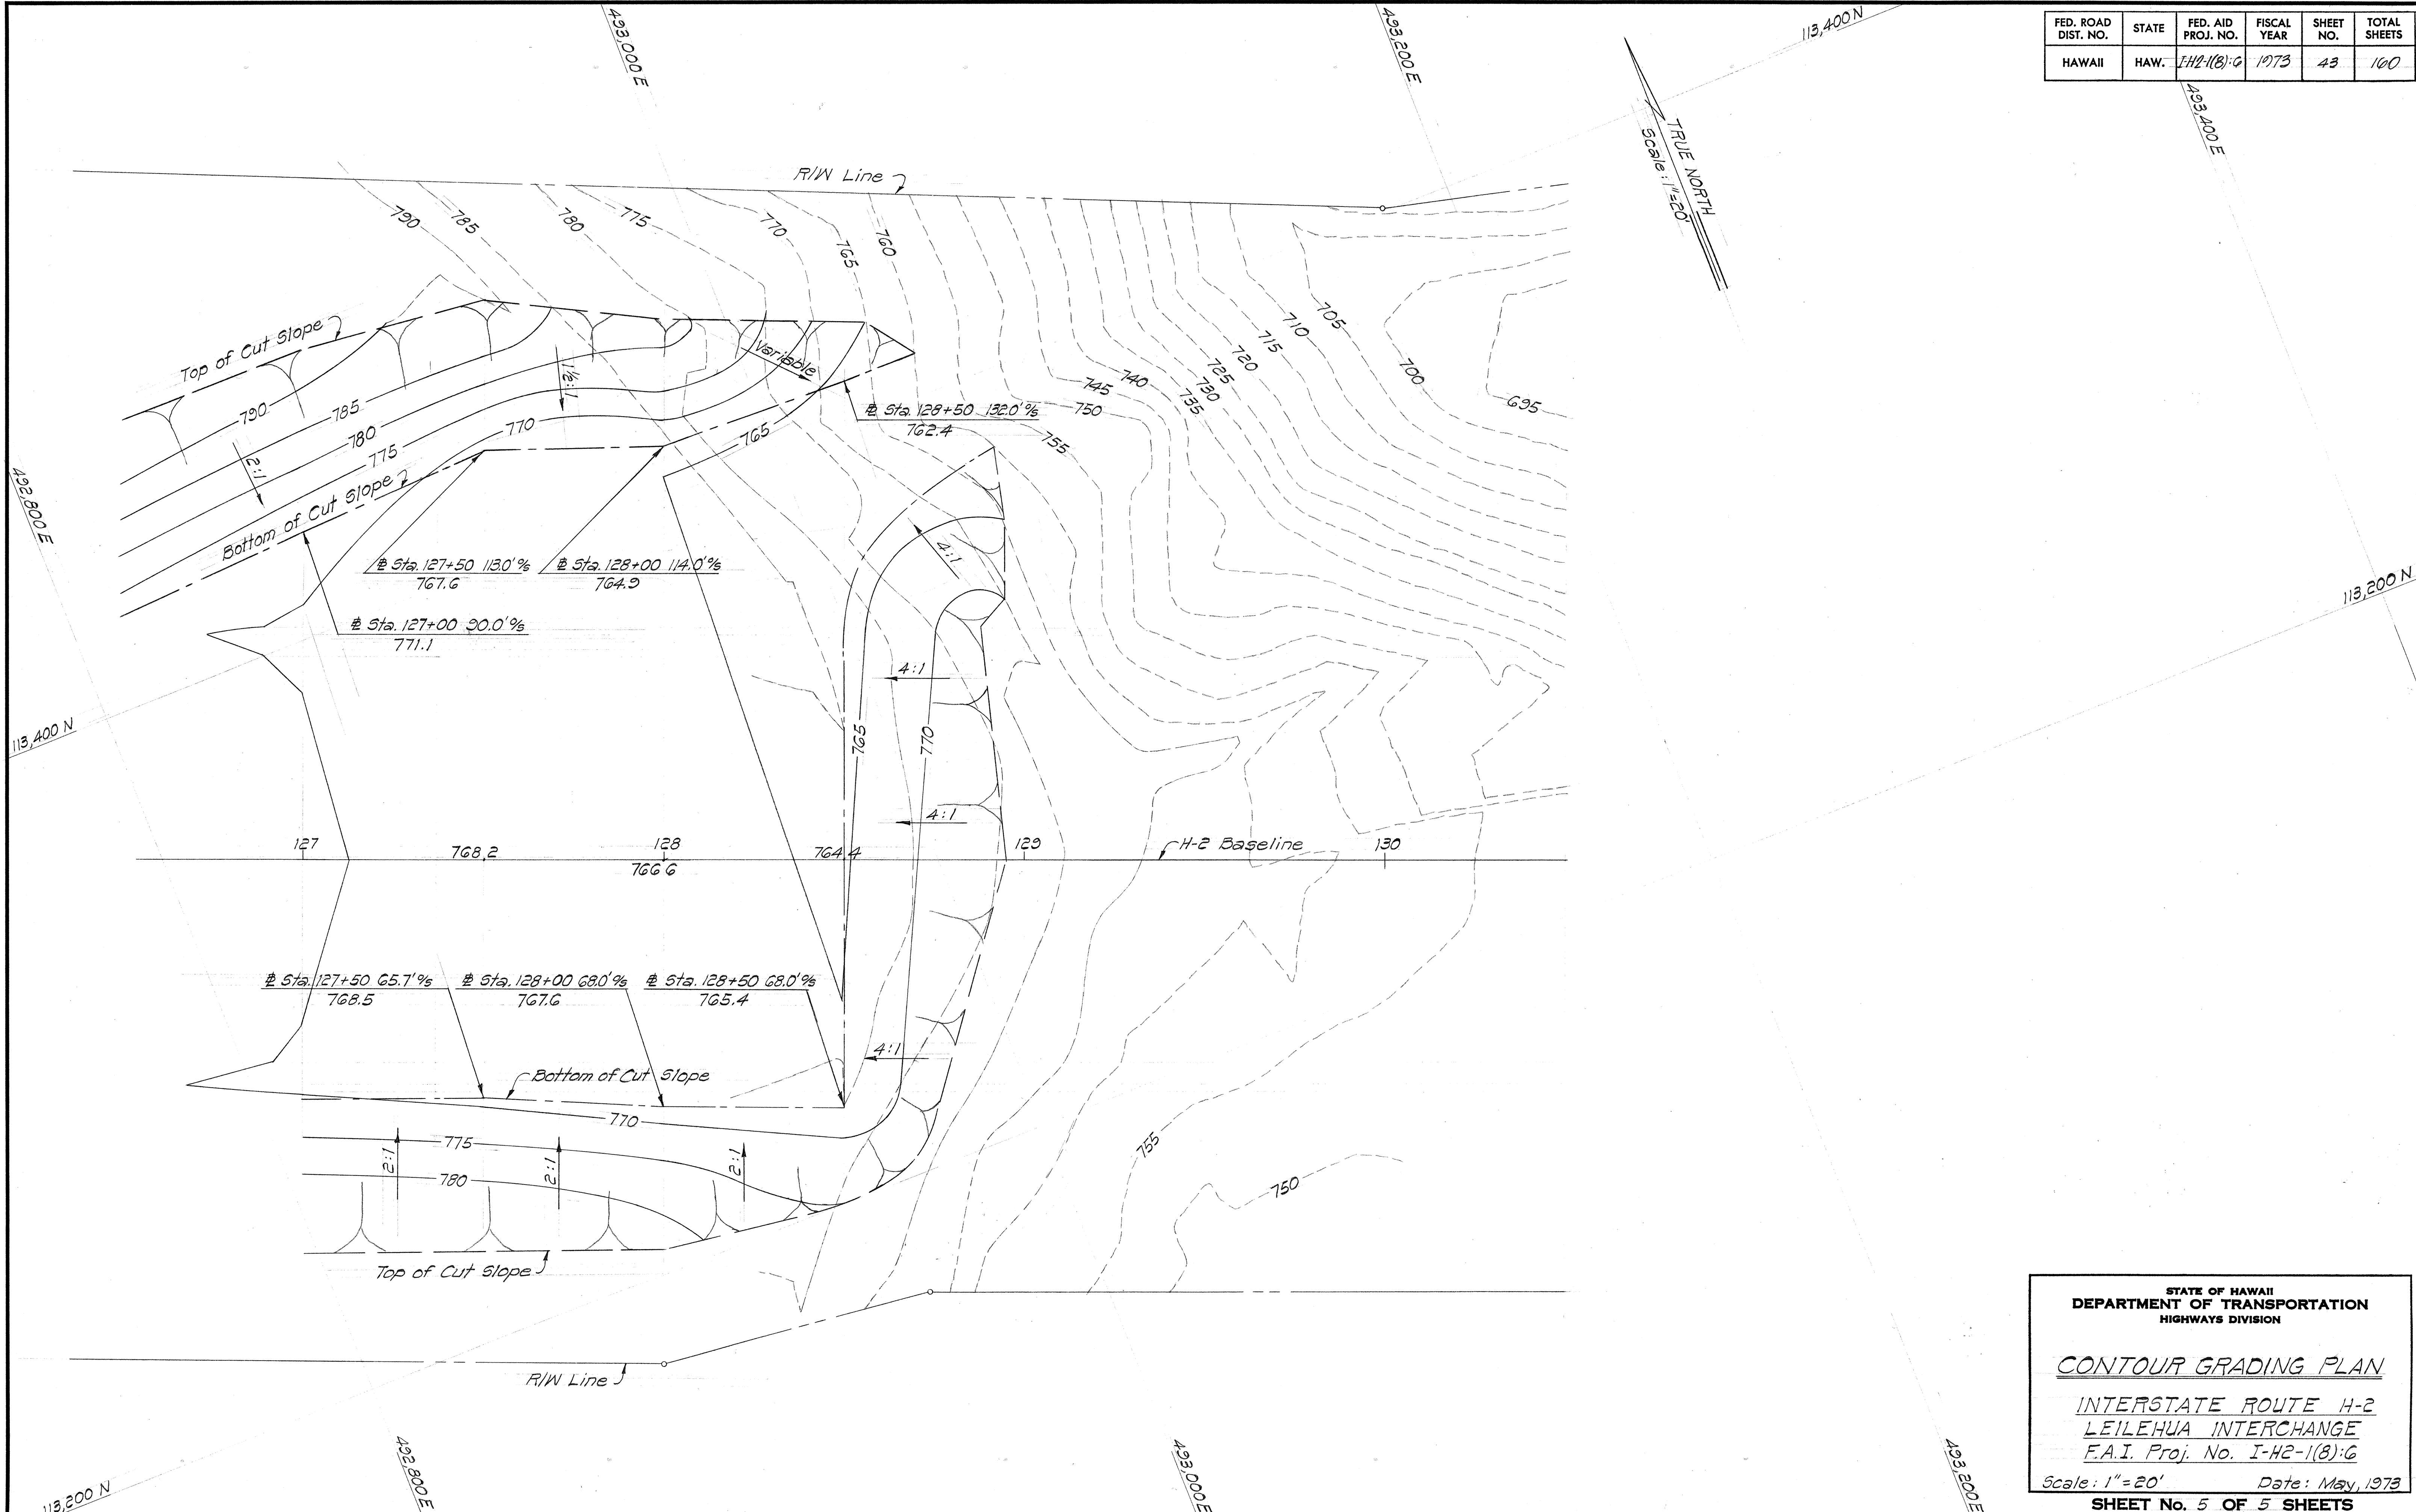

DATE	_____
SURVEY PLOTTED BY	_____
DESIGNED BY	_____
TRACED BY	_____
NOTE BOOK	_____
CHECKED BY	_____
NO.	_____

STATE OF HAWAII
DEPARTMENT OF TRANSPORTATION
HIGHWAYS DIVISION

CONTOUR GRADING PLAN

INTERSTATE ROUTE H-2
LEILEHUA INTERCHANGE
F.A.I. Proj. No. I-H2-1(8):6

Scale: 1"=20' Date: May, 1973

SHEET No. 5 OF 5 SHEETS