

FED. ROAD DIST. NO.	STATE	FED. AID PROJ. NO.	FISCAL YEAR	SHEET NO.	TOTAL SHEETS
HAWAII	HAW.	I-43-1(24)11	1983	68	328

Markings on existing bridge

NOTE:



- 1- For Underdrain Plan, see plan sht. no. 70 & 71
- 2- Construction of Bridges #1, #2 and #4 (Kamooalii Stream Bridge) will commence after the Engineer have decided that major ground settlements have taken place. The surcharge will remain for approximately 6 months to a year.

12 Settlement Gages.
See Detail This Sheet

SURCHARGE PLAN


Scale: 1" = 50'

27 Settlement Gages
See Detail This Sheet

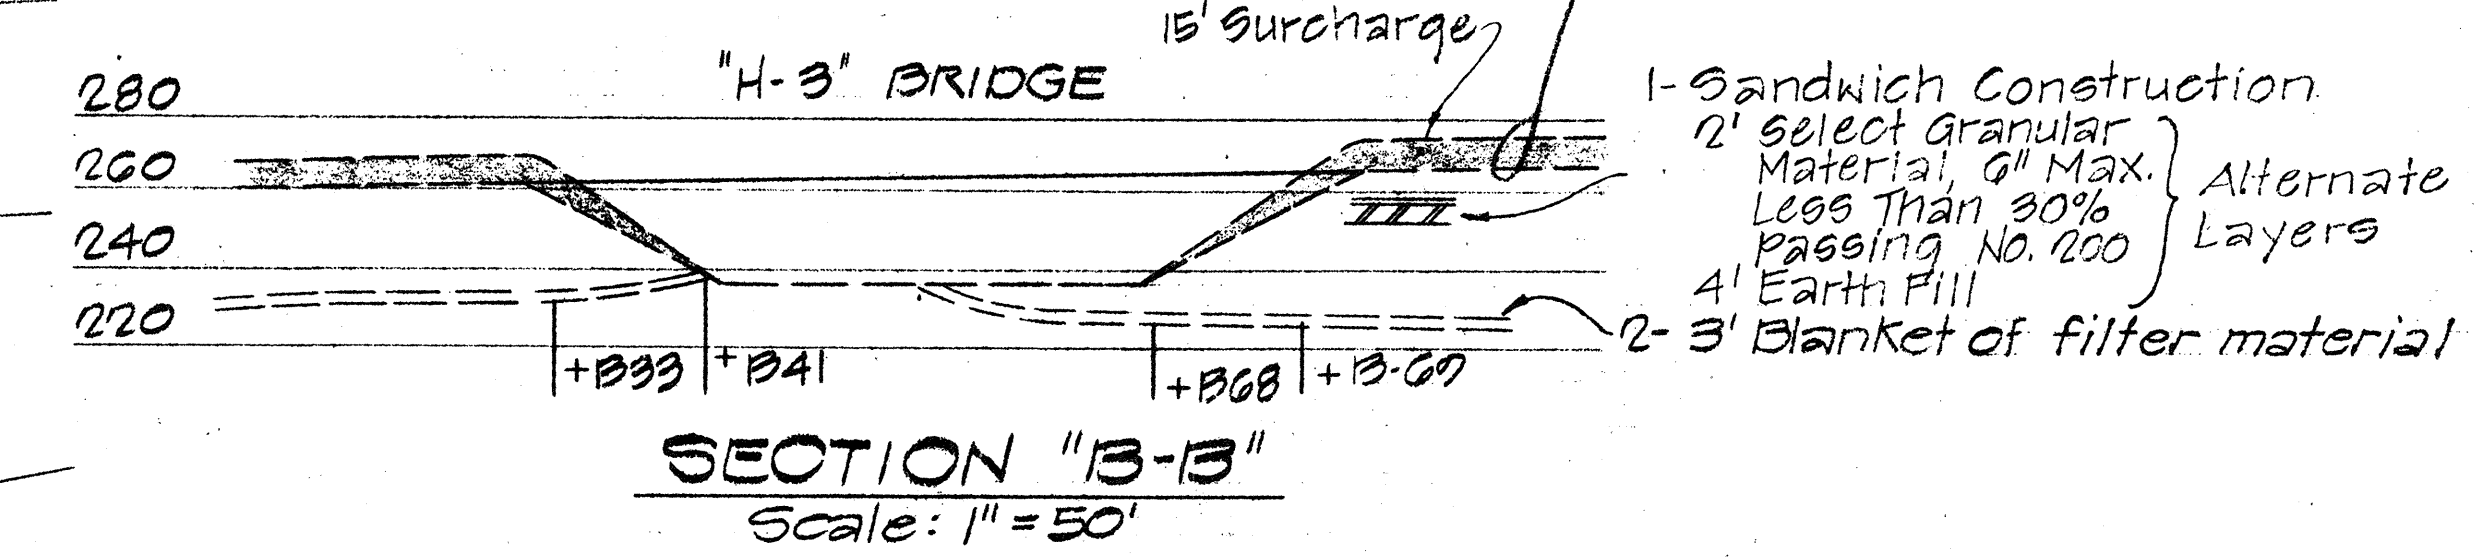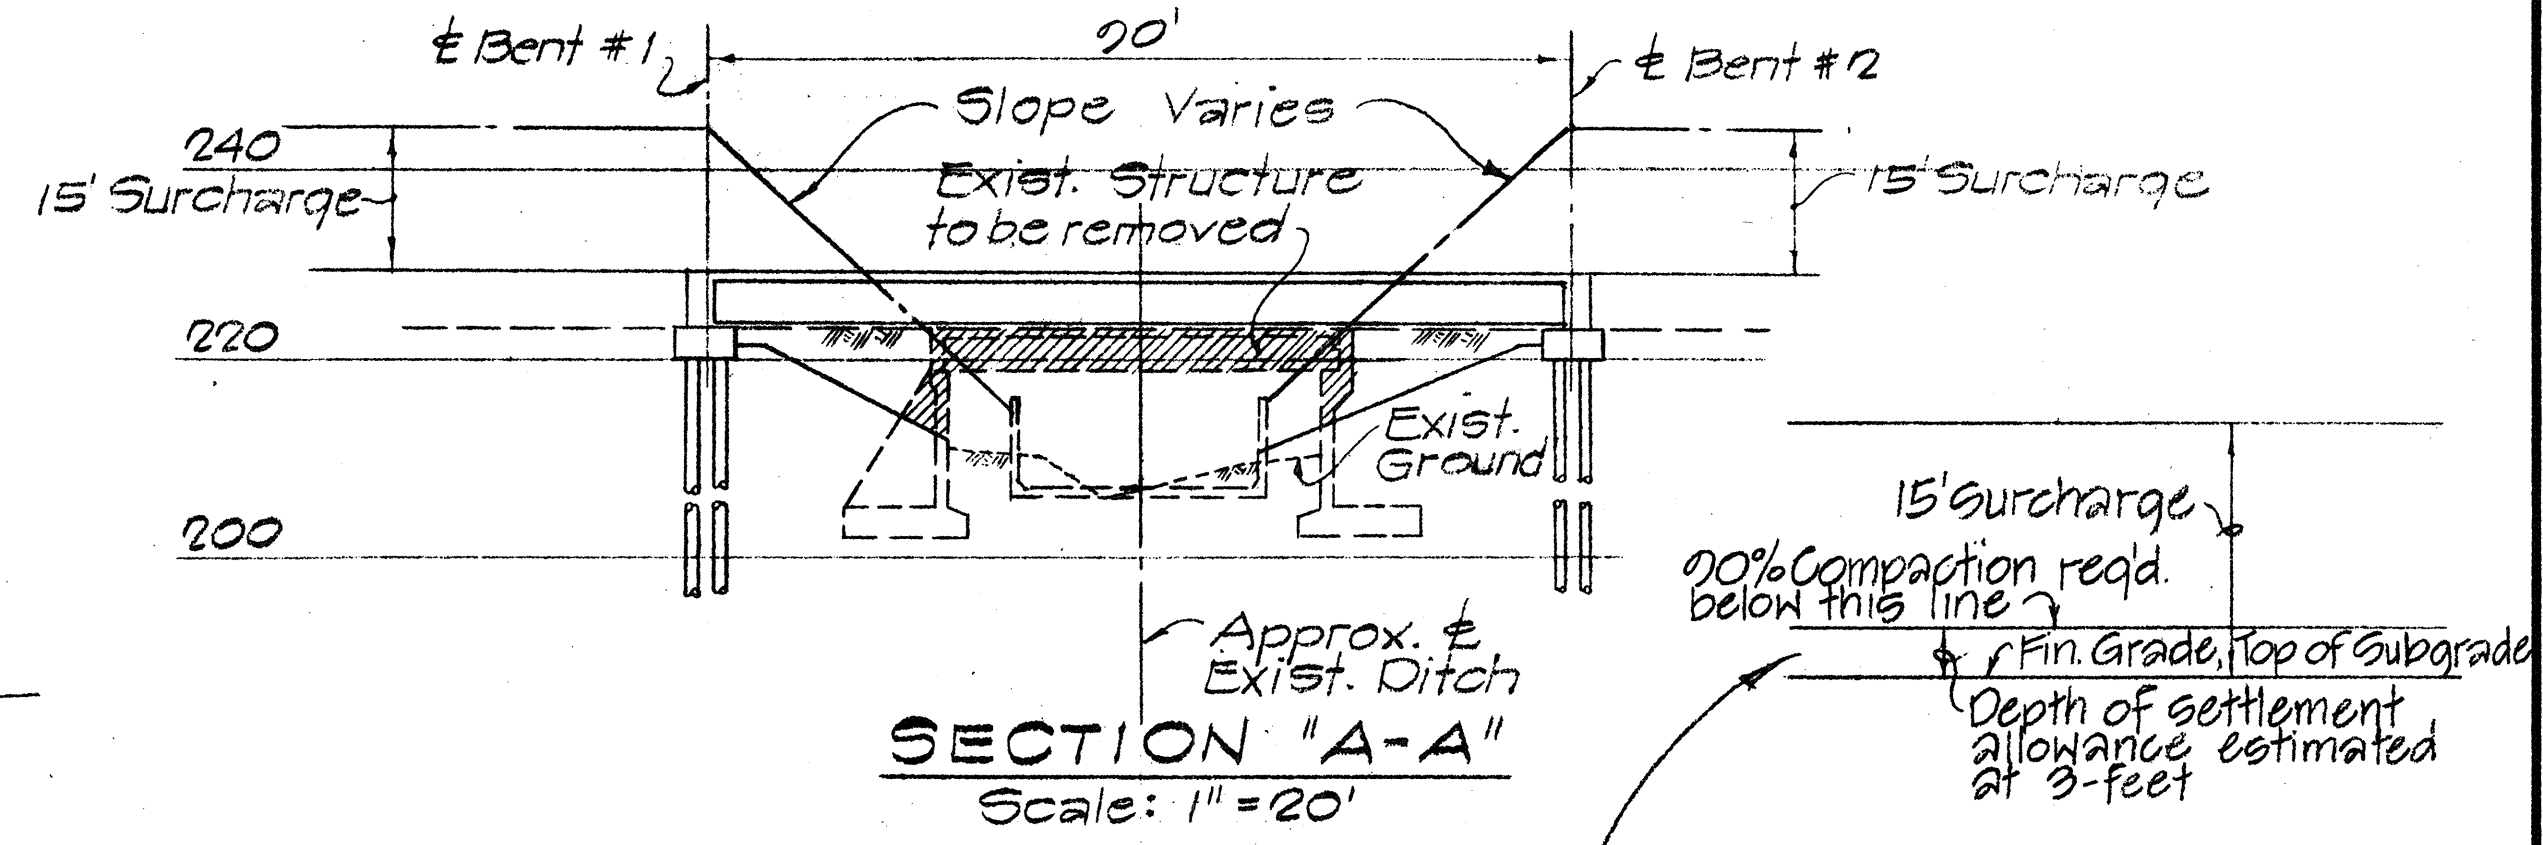

SHOP NOTES

Pipe Extensions To Be Precisely 5'-0" Long

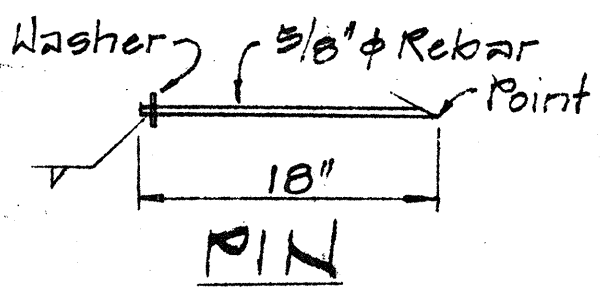

**SETTLEMENT GAGE
PRE-FILL TYPE**

Hold Gages in Place with at Least Two Pins

ELEVATION

Field Notes

1. Provide Barricade and Flagging
2. Compaction within 2' of gage to be carried out by hand.

NOTE:

- 1- New contour lines indicate material imported from adjacent H-3 Project
- 2- Toe of fill shall not encroach in Castle Estate Property
- 3- New contour lines to be considered as existing for Halekou Interchange Phase of "H-3"

HAWAII LOA COLLEGE PARCEL

GRADING PLAN

Scale: 1" = 50'

STATE OF HAWAII
DEPARTMENT OF TRANSPORTATION
HIGHWAYS DIVISION

SURCHARGE PLAN

HALEKOU INTERCHANGE

F.A.I. Project No. I-43-1(24)11

Scale: As Shown Date: June 1975

SHEET No. 1 OF 1 SHEETS

DATE	_____
SURVEY PLOTTED BY	_____
DRAWN BY	_____
CHECKED BY	_____
NOTED BY	_____
NO.	_____