


FED. ROAD DIST. NO.	STATE	FED. AID PROJ. NO.	FISCAL YEAR	SHEET NO.	TOTAL SHEETS
HAWAII	HAW.	1M-0300(138)	2014	31	220

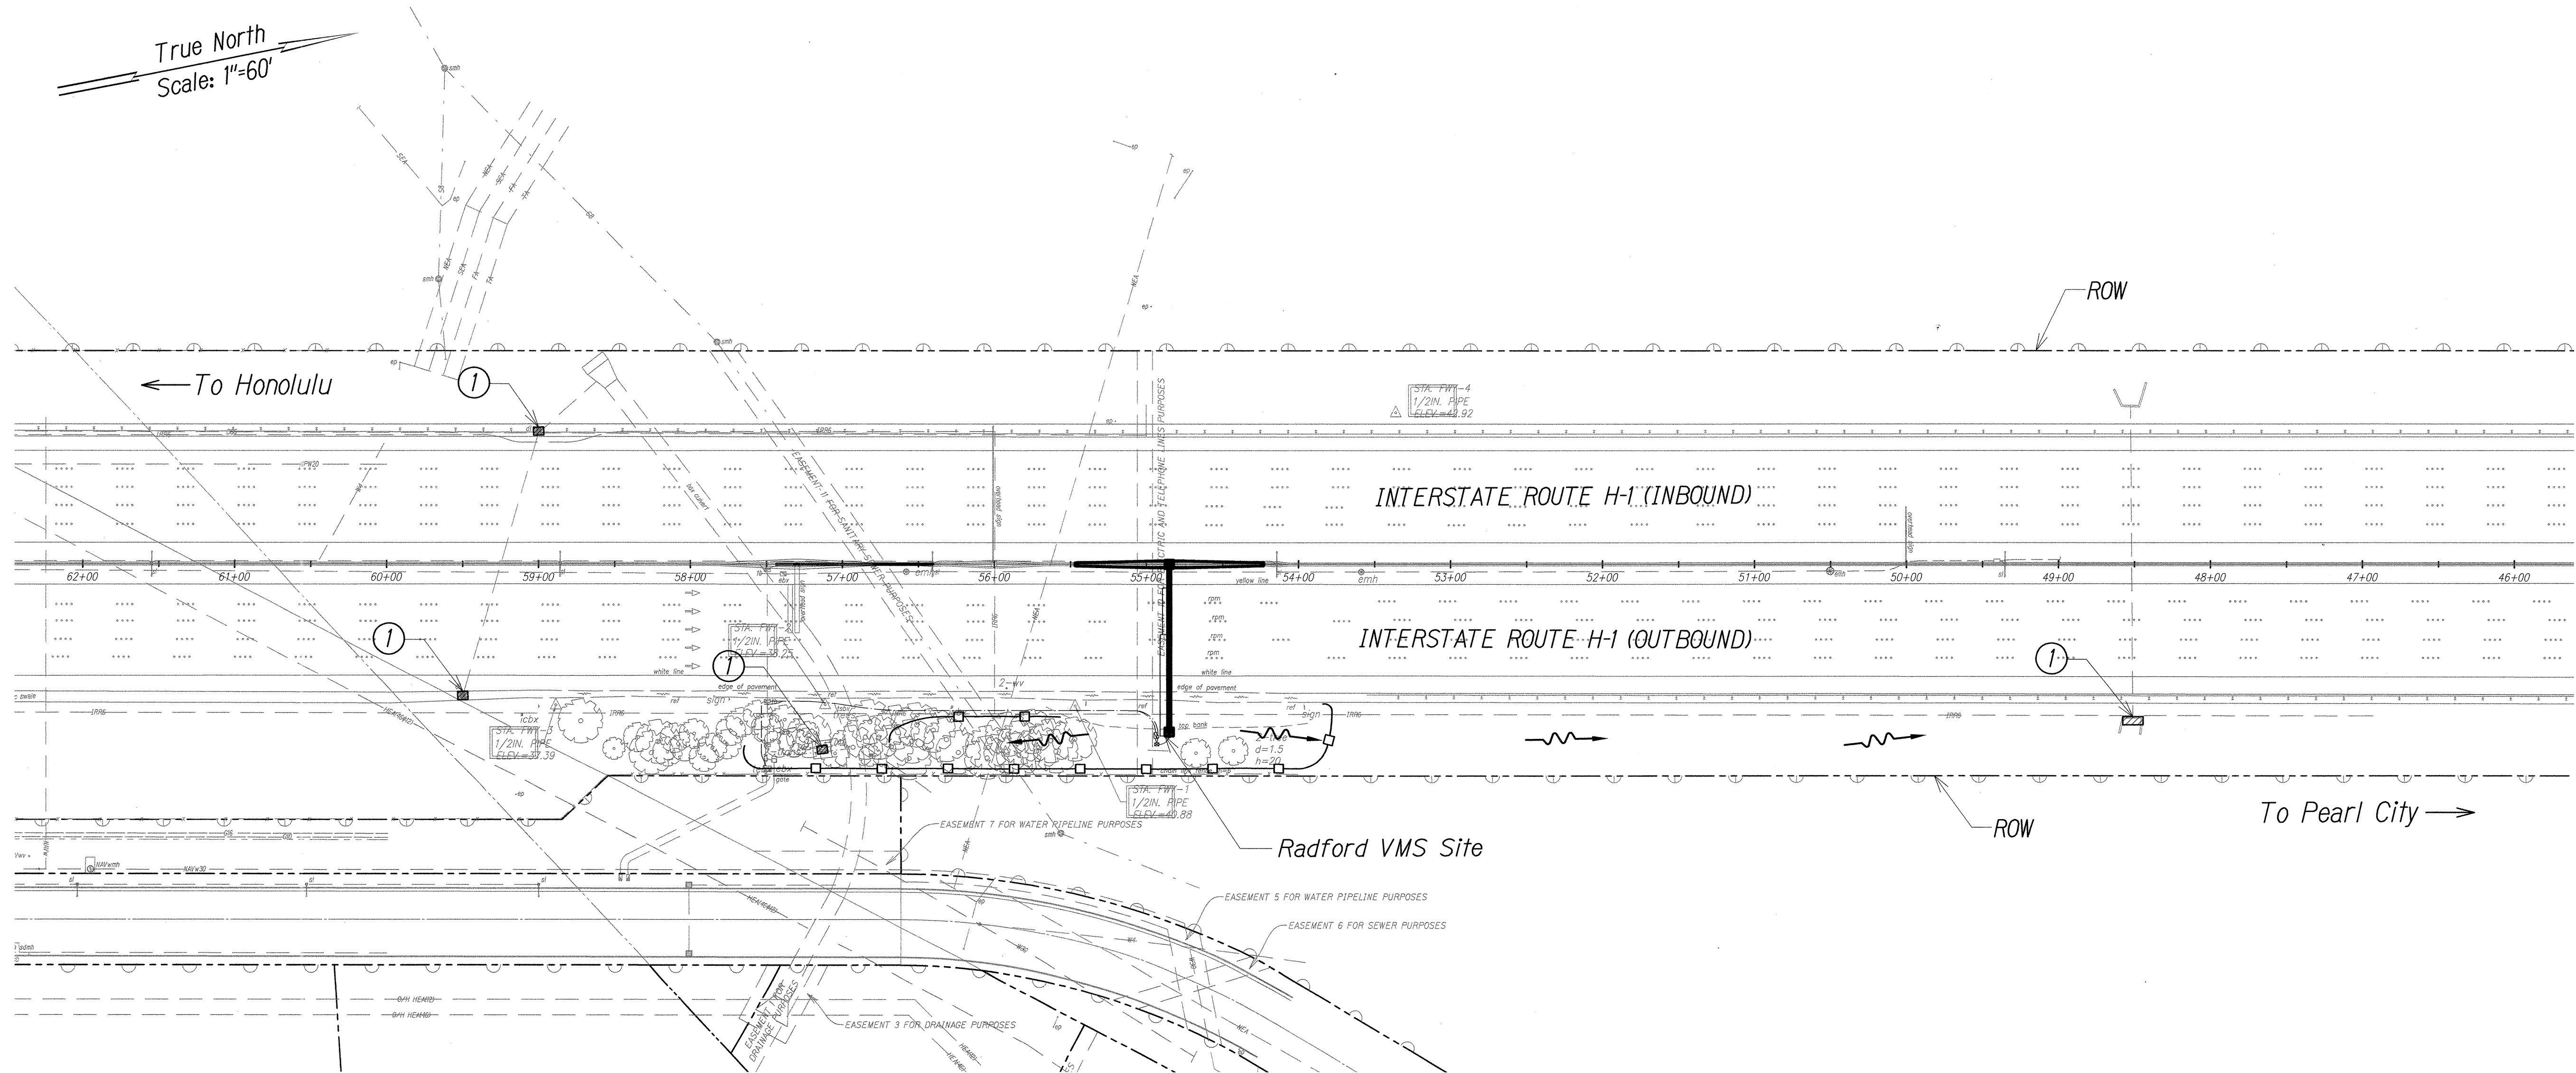


- LEGEND:**
- Temporary Silt Fence
 - Temporary Drain Inlet Protection
 - Flow Direction

Note:

① Exist. storm drain inlet or catch basin. Contractor to observe Best Management Practices and take measures required. Protect exist. storm drain inlets and catch basins located downstream of the project site with Best Management Practices. See Sheet C4.3 for details.

RADFORD VMS BMP SITE PLAN
 Scale: 1" = 60'

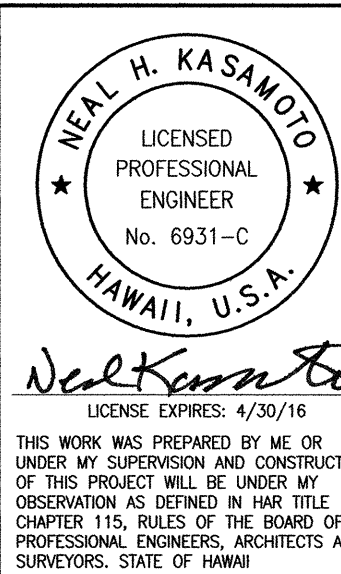

STATE OF HAWAII
 DEPARTMENT OF TRANSPORTATION
 HIGHWAYS DIVISION


RADFORD VMS BMP SITE PLAN

Freeway Management System, Interstate
 H-1, H-2 & Moanalua Freeway (H-201)
 Phase 1C, Part 2
 Federal Aid Project No. 1M-0300(138)

Scale: 1 in. = 60 ft. Date: 8/7/14


0 1 2
 LINE IS 2 INCHES AT FULL SIZE
 (If not 2 inches: scale accordingly)

FED. ROAD DIST. NO.	STATE	FED. AID PROJ. NO.	FISCAL YEAR	SHEET NO.	TOTAL SHEETS
HAWAII	HAW.	1M-0300(138)	2014	32	220

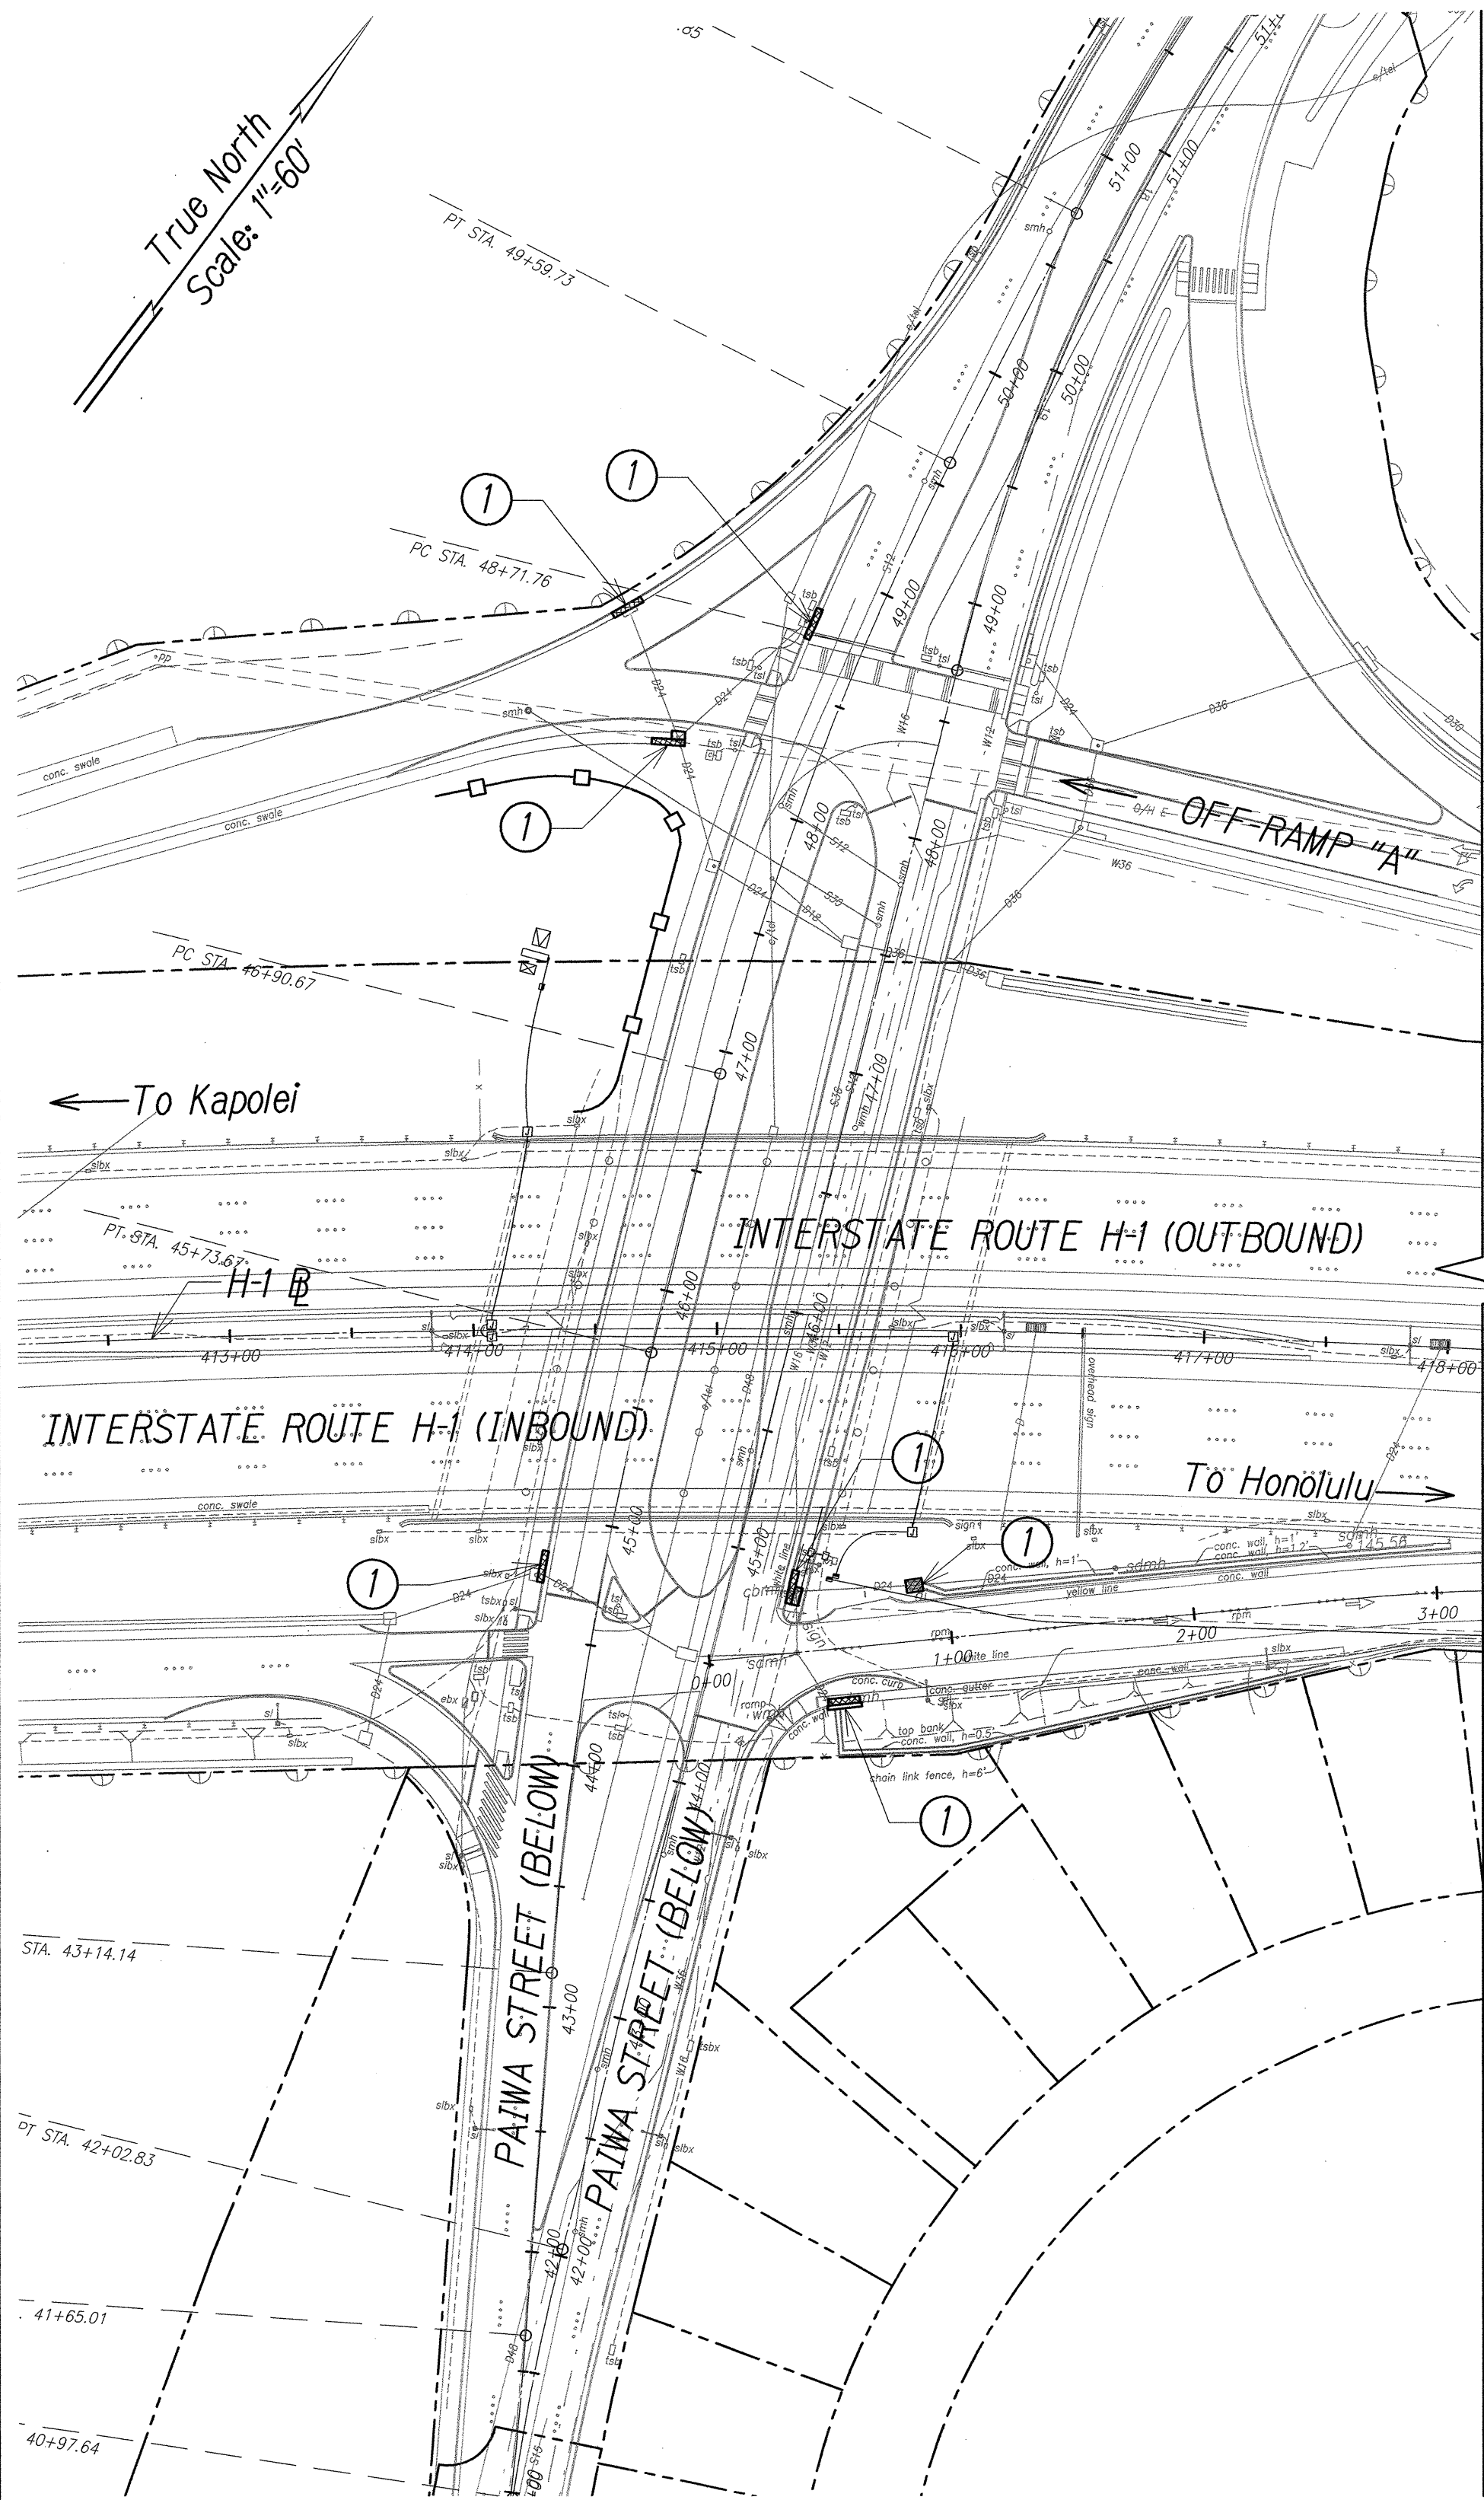

Note:

- ① Exist. storm drain inlet or catch basin. Contractor to observe Best Management Practices and take measures required. Protect exist. storm drain inlets and catch basins located downstream of the project site with Best Management Practices. See Sheet C4.3 for details.

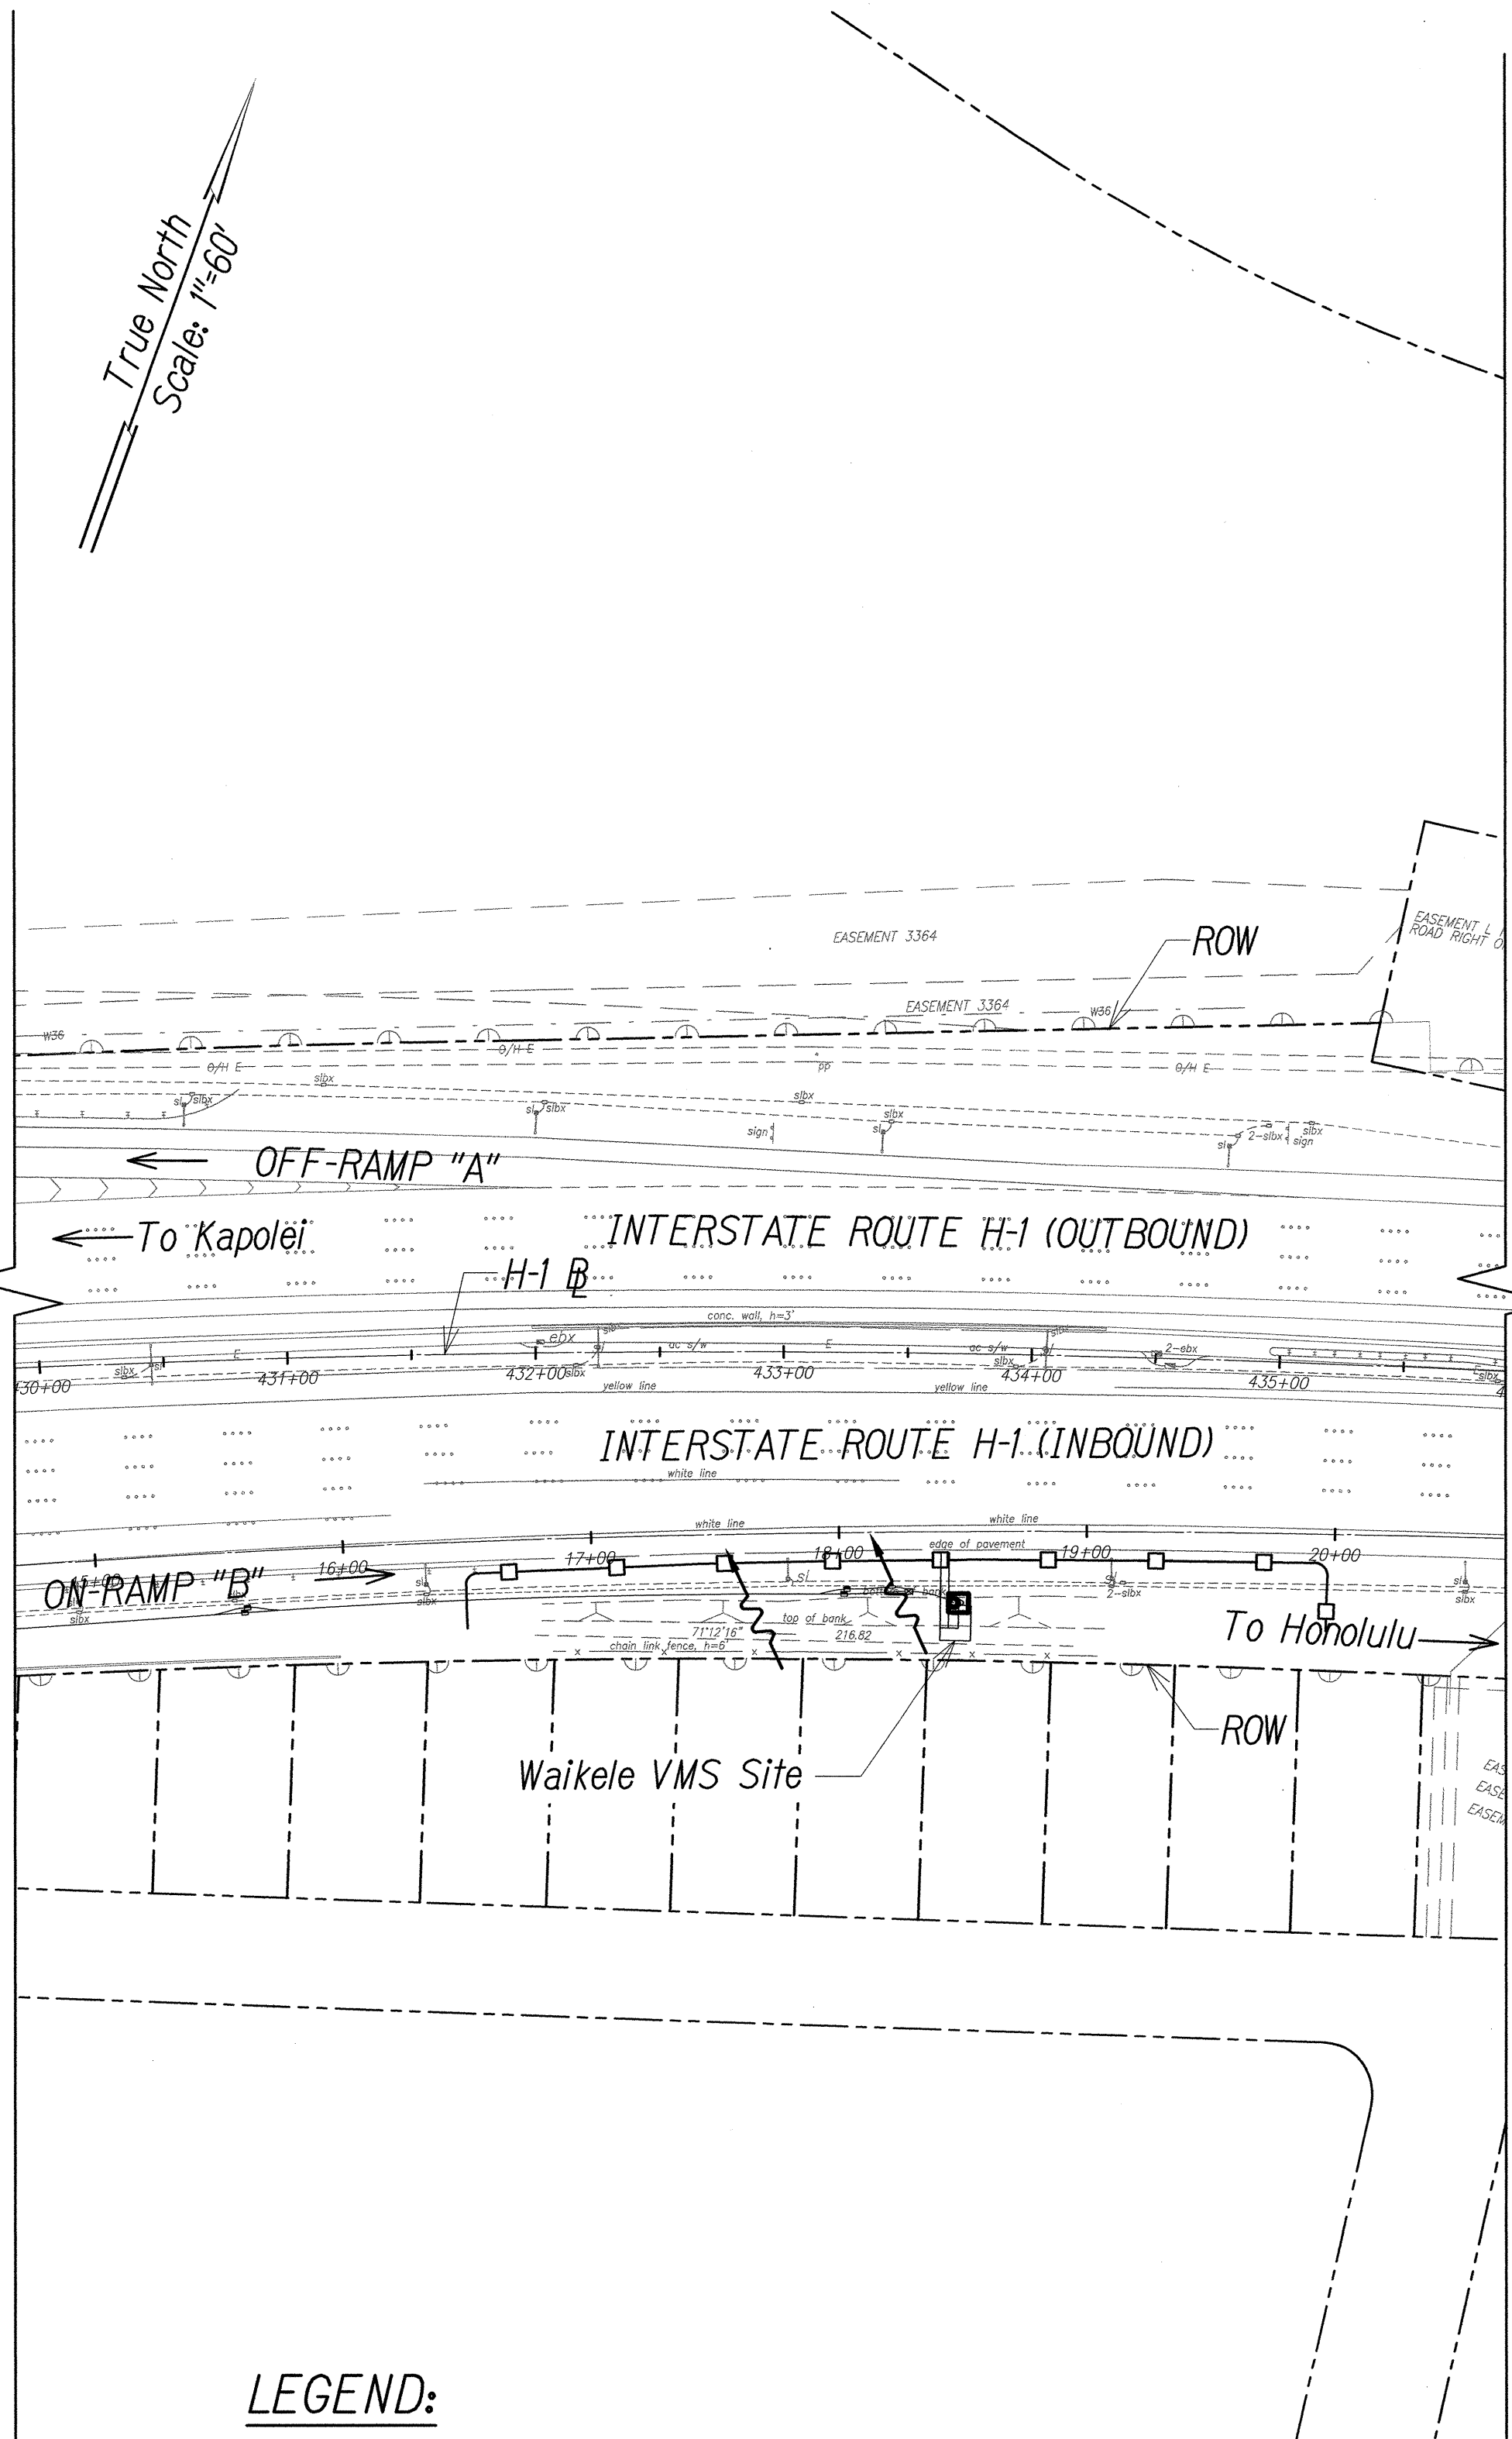


LEGEND:

- Temporary Silt Fence
- Temporary Drain Inlet Protection
- Temporary Sediment Control Filter
- Flow Direction

WAIKELE VMS BMP SITE PLAN

Scale: 1" = 60'

0 1 2
LINE IS 2 INCHES AT FULL SIZE
(if not 2 inches: scale accordingly)

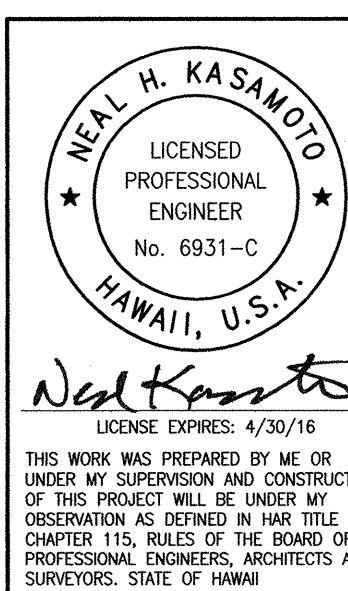

STATE OF HAWAII
DEPARTMENT OF TRANSPORTATION
HIGHWAYS DIVISION


WAIKELE VMS BMP SITE PLAN

Freeway Management System, Interstate
H-1, H-2 & Moanalua Freeway (H-201)
Phase 1C, Part 2
Federal Aid Project No. 1M-0300(138)

Scale: 1 in. = 60 ft. Date: 8/7/14

SHEET No. C5.2 OF 5 SHEETS

FED. ROAD DIST. NO.	STATE	FED. AID PROJ. NO.	FISCAL YEAR	SHEET NO.	TOTAL SHEETS
HAWAII	HAW.	1M-0300(138)	2014	33	220

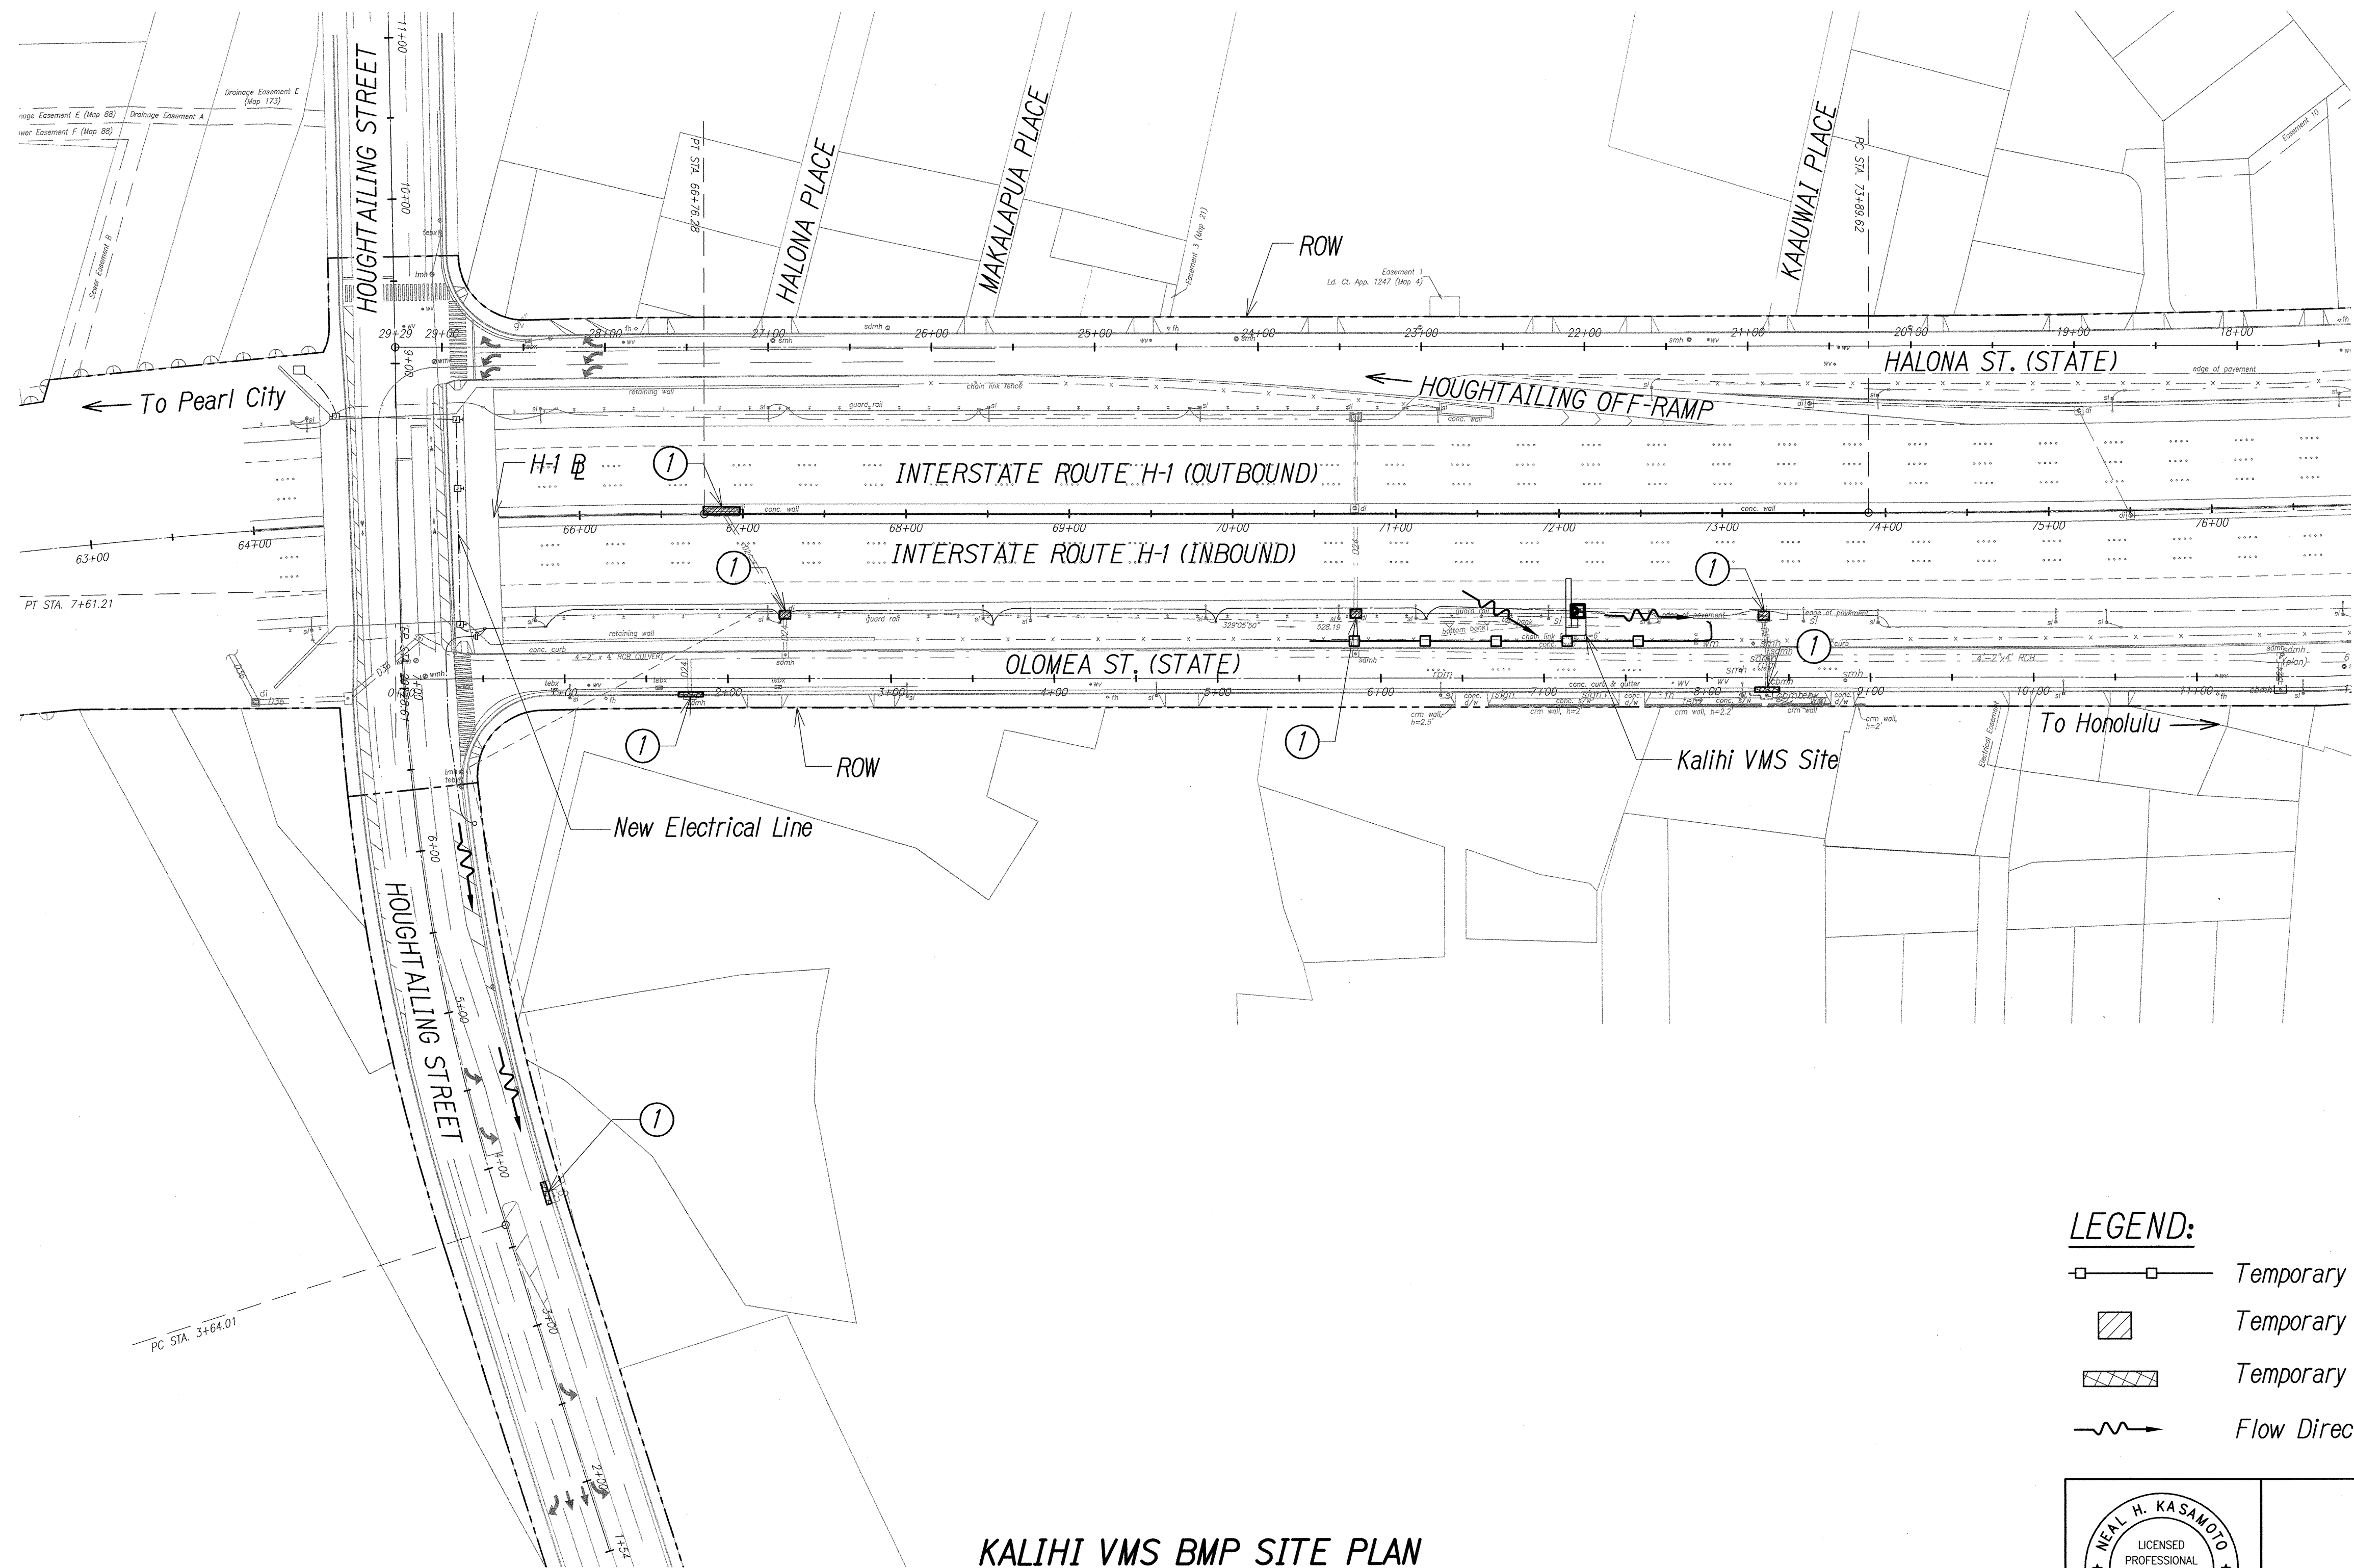

LEGEND:

- Temporary Silt Fence
- Temporary Drain Inlet Protection
- Temporary Sediment Control Filter
- Flow Direction

KALIHI VMS BMP SITE PLAN
Scale: 1" = 60'

Note:

- ① Exist. storm drain inlet or catch basin. Contractor to observe Best Management Practices and take measures required. Protect exist. storm drain inlets and catch basins located downstream of the project site with Best Management Practices. See Sheet C4.3 for details.

STATE OF HAWAII
DEPARTMENT OF TRANSPORTATION
HIGHWAYS DIVISION

KALIHI VMS BMP SITE PLAN

Freeway Management System, Interstate H-1, H-2 & Moanalua Freeway (H-201)
Phase 1C, Part 2
Federal Aid Project No. 1M-0300(138)

Scale: 1 in. = 60 ft. Date: 8/7/14

NEAL H. KASAMOTO
LICENSED PROFESSIONAL ENGINEER
No. 6931-C
HAWAII, U.S.A.

THIS WORK WAS PREPARED BY ME OR UNDER MY SUPERVISION AND CONSTRUCTION OF THIS PROJECT WILL BE UNDER MY OBSERVATION AS DEFINED IN HAWAII TITLE 10, CHAPTER 115, RULES OF THE BOARD OF PROFESSIONAL ENGINEERS, ARCHITECTS AND SURVEYORS, STATE OF HAWAII.


SHEET No. C5.3 OF 5 SHEETS

SURVEY PLOTTED BY	DATE
DRAWN BY	
DESIGNED BY	
QUANTITIES BY	
CHECKED BY	
ORIGINAL PLAN	
NOTEBOOK	
No.	

PLN\96-46-96-46-27.DWG\05.3 KALIHI BMP VMS-XX SCALE.DWG Oct 13, 2014-10:02 AM

0 1 2
LINE IS 2 INCHES AT FULL SIZE
(If not 2 inches: scale accordingly)


FED. ROAD DIST. NO.	STATE	FED. AID PROJ. NO.	FISCAL YEAR	SHEET NO.	TOTAL SHEETS
HAWAII	HAW.	1M-0300(138)	2014	34	220

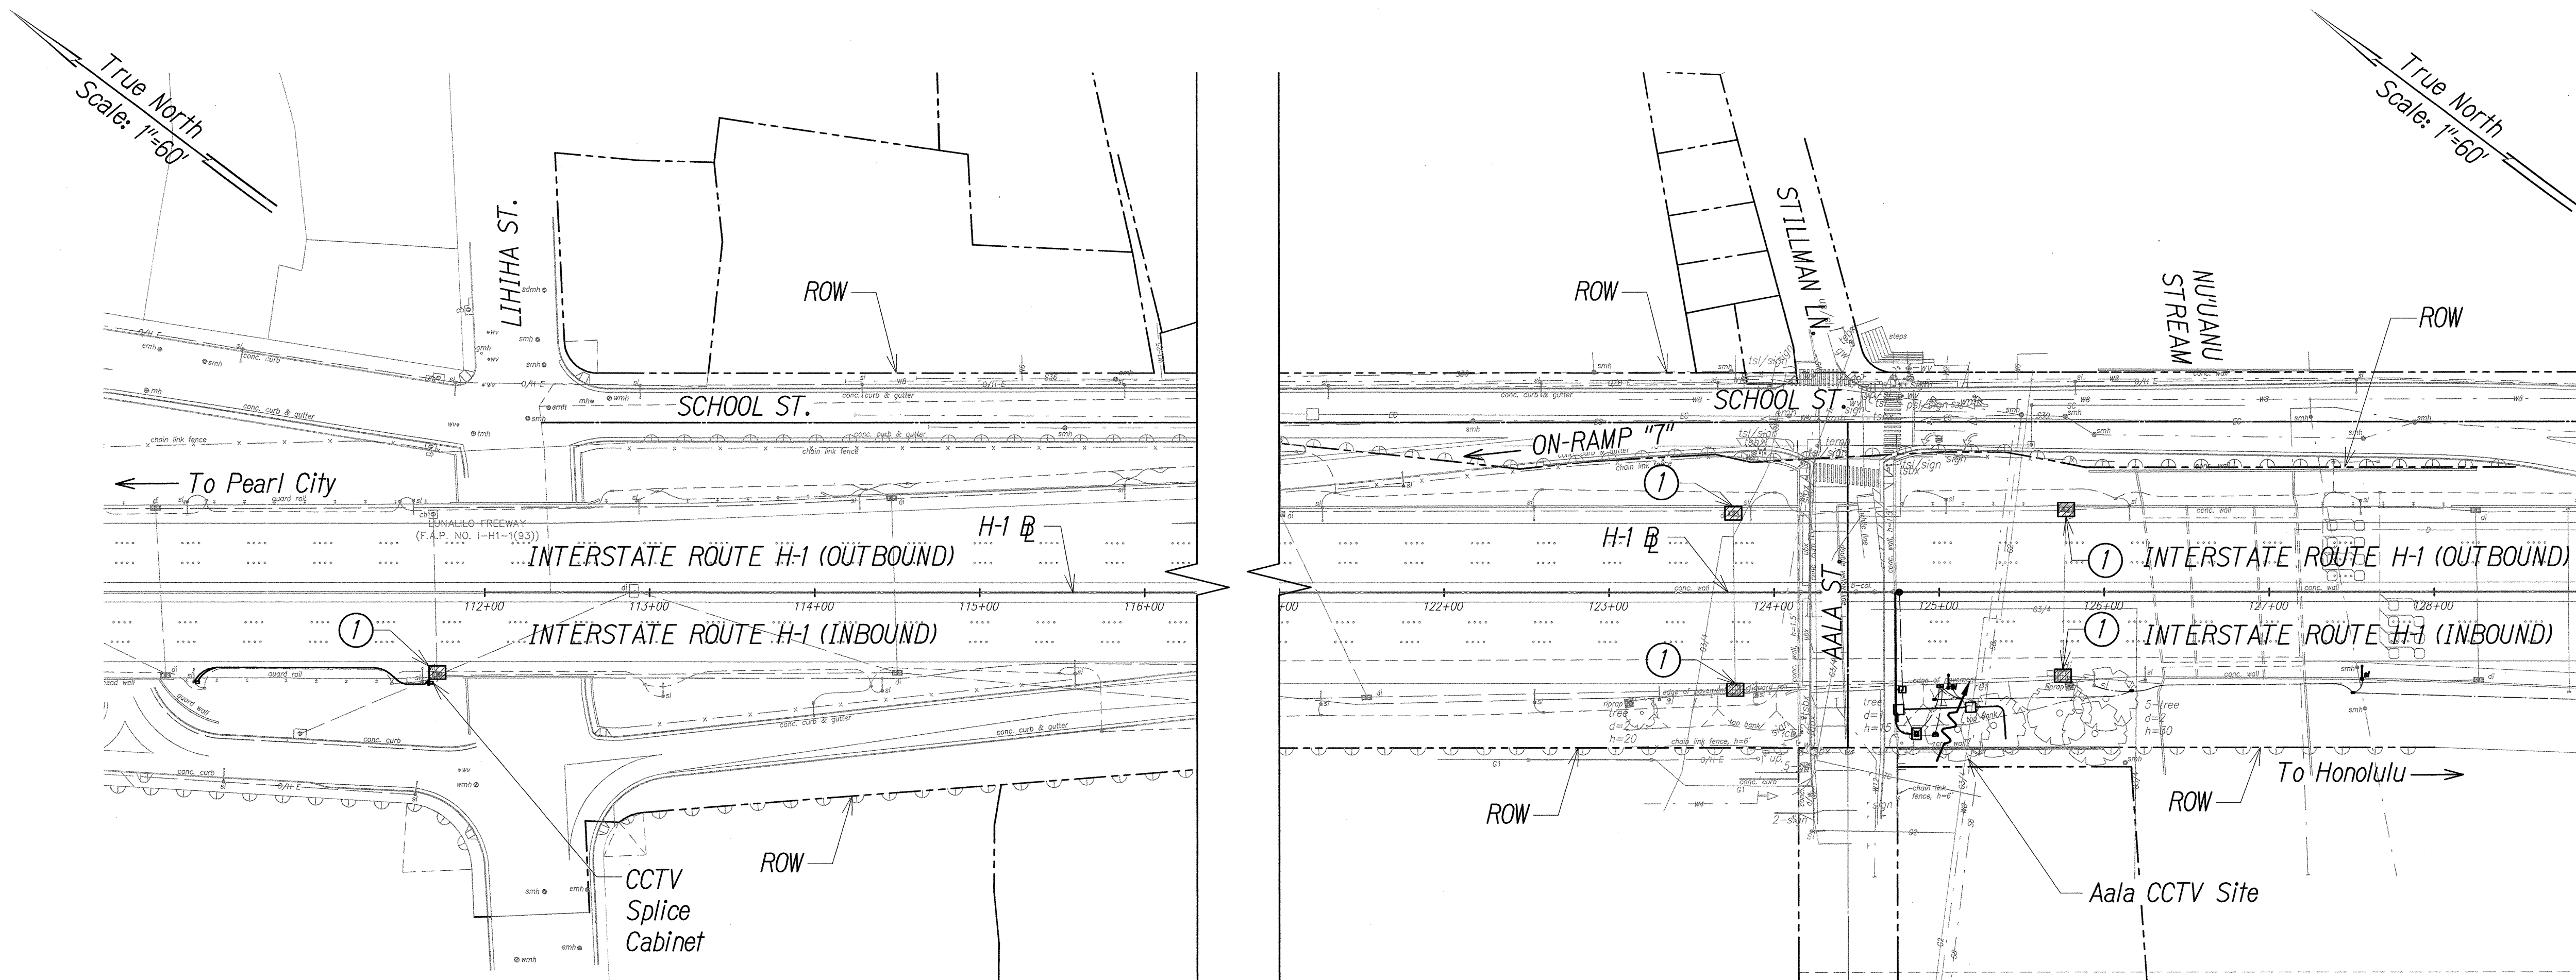

AALA CCTV BMP SITE PLAN
Scale: 1" = 60'

Note:
① Exist. storm drain inlet or catch basin. Contractor to observe Best Management Practices and take measures required. Protect exist. storm drain inlets and catch basins located downstream of the project site with Best Management Practices. See Sheet C4.3 for details.

- LEGEND:**
- Temporary Silt Fence
 - Temporary Drain Inlet Protection
 - Flow Direction

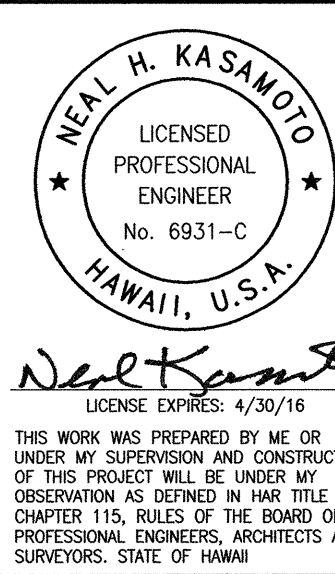

STATE OF HAWAII
DEPARTMENT OF TRANSPORTATION
HIGHWAYS DIVISION


AALA CCTV BMP SITE PLAN

Freeway Management System, Interstate
H-1, H-2 & Moanalua Freeway (H-201)
Phase 1C, Part 2
Federal Aid Project No. 1M-0300(138)

Scale: 1 in. = 60 ft. Date: 8/7/14

0 1 2
LINE IS 2 INCHES AT FULL SIZE
(If not 2 inches: scale accordingly)

FED. ROAD DIST. NO.	STATE	FED. AID PROJ. NO.	FISCAL YEAR	SHEET NO.	TOTAL SHEETS
HAWAII	HAW.	1M-0300(138)	2014	35	220

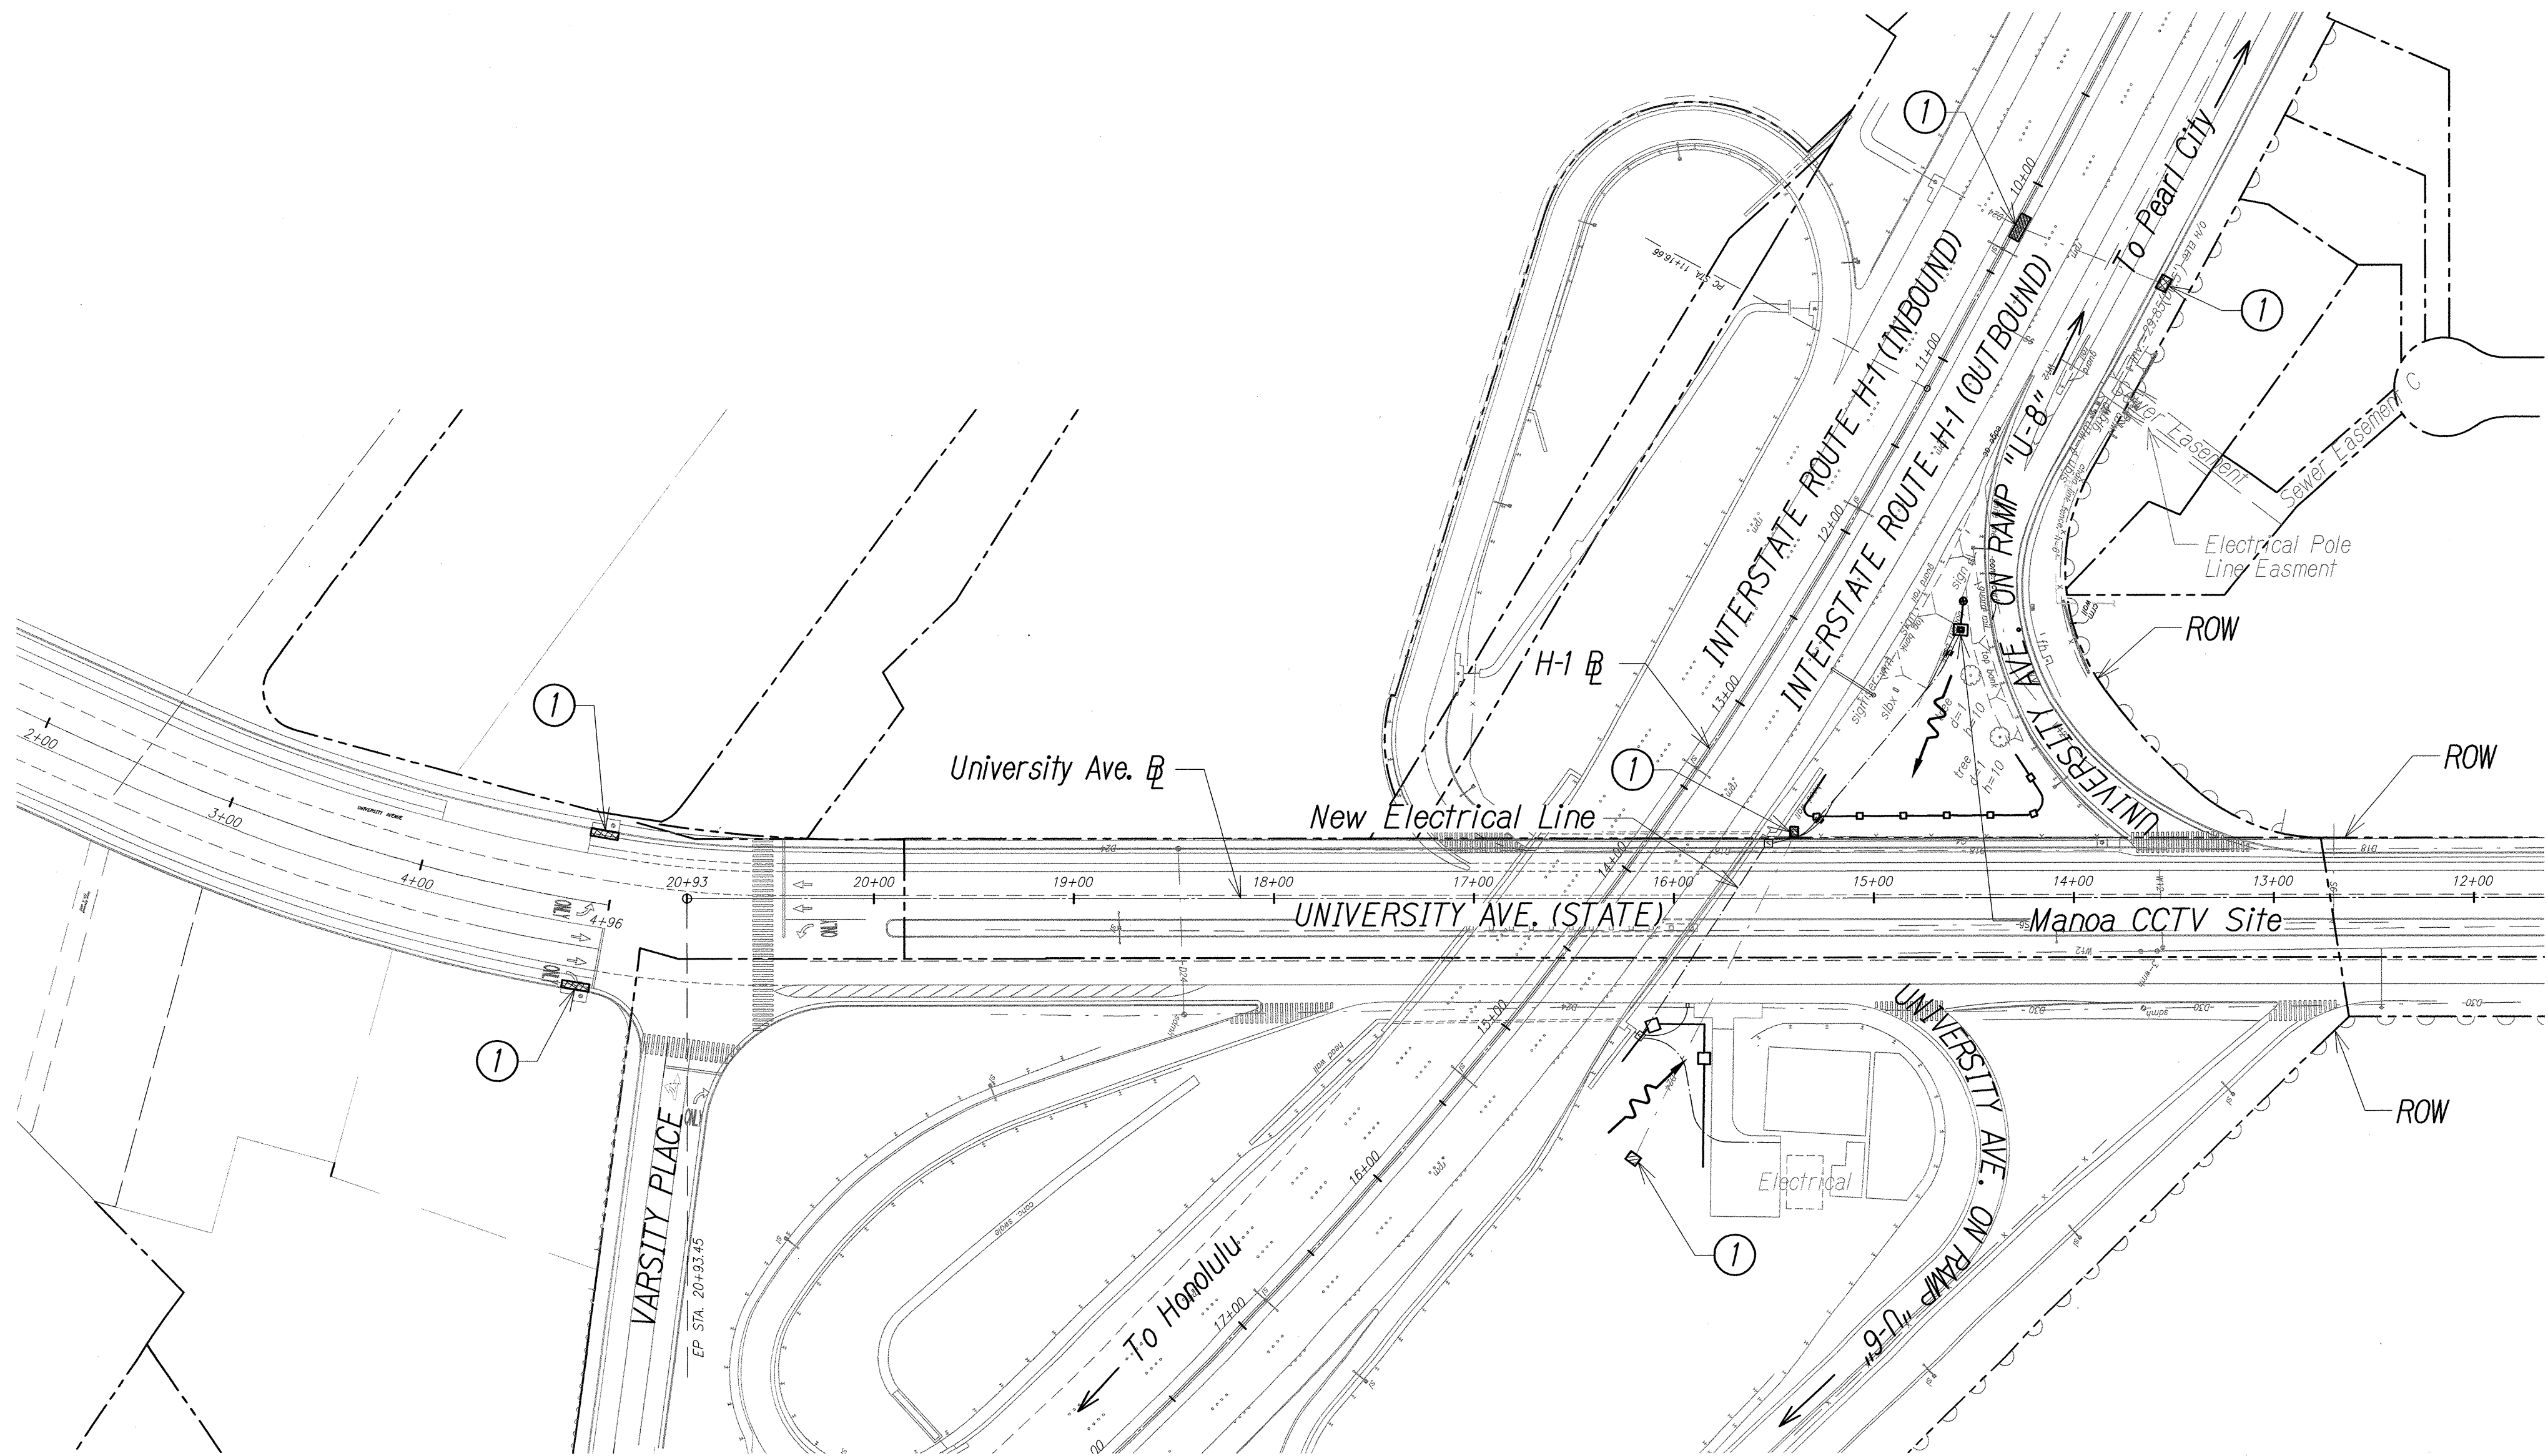

MANOA CCTV BMP SITE PLAN
 Scale: 1" = 60'

Note:

- ① Exist. storm drain inlet or catch basin. Contractor to observe Best Management Practices and take measures required. Protect exist. storm drain inlets and catch basins located downstream of the project site with Best Management Practices. See Sheet C4.3 for details.

LEGEND:

- ⊗ CCTV Pole
- Equipment Cabinet
- Temporary Silt Fence
- ▨ Temporary Sediment Control Filter
- ▧ Temporary Drain Inlet Protection
- Flow Direction

NEAL H. KASAMOTO
 LICENSED PROFESSIONAL ENGINEER
 No. 6931-C
 HAWAII, U.S.A.

THIS WORK WAS PREPARED BY ME OR UNDER MY SUPERVISION AND CONSTRUCTION OF THIS PROJECT WILL BE UNDER MY OBSERVATION AS DEFINED IN HAWAII TITLE 16, CHAPTER 115, RULES OF THE BOARD OF PROFESSIONAL ENGINEERS, ARCHITECTS AND SURVEYORS, STATE OF HAWAII.

LICENSE EXPIRES: 4/30/16

STATE OF HAWAII
 DEPARTMENT OF TRANSPORTATION
 HIGHWAYS DIVISION

MANOA CCTV BMP SITE PLAN

Freeway Management System, Interstate H-1, H-2 & Moanalua Freeway (H-201)
Phase 1C, Part 2
 Federal Aid Project No. 1M-0300(138)

Scale: 1 in. = 60 ft. Date: 8/7/14

SURVEY PLOTTED BY	DATE
DRAWN BY	
DESIGNED BY	
CHECKED BY	
NOTED BY	
NO.	

\\na\96-46-96-4627.DWG\CS-5 MANOA BMP CCTV-XY SCALE.DWG Oct 13, 2014-10:04 AM

0 1 2
 LINE IS 2 INCHES AT FULL SIZE
 (If not 2 inches: scale accordingly)