



DIST. NO.	STATE	PROJ. NO.	FISCAL YEAR	SHEET NO.	TOTAL SHEETS
OAHU	HAW.	NH-0300(160)	2018	18	186

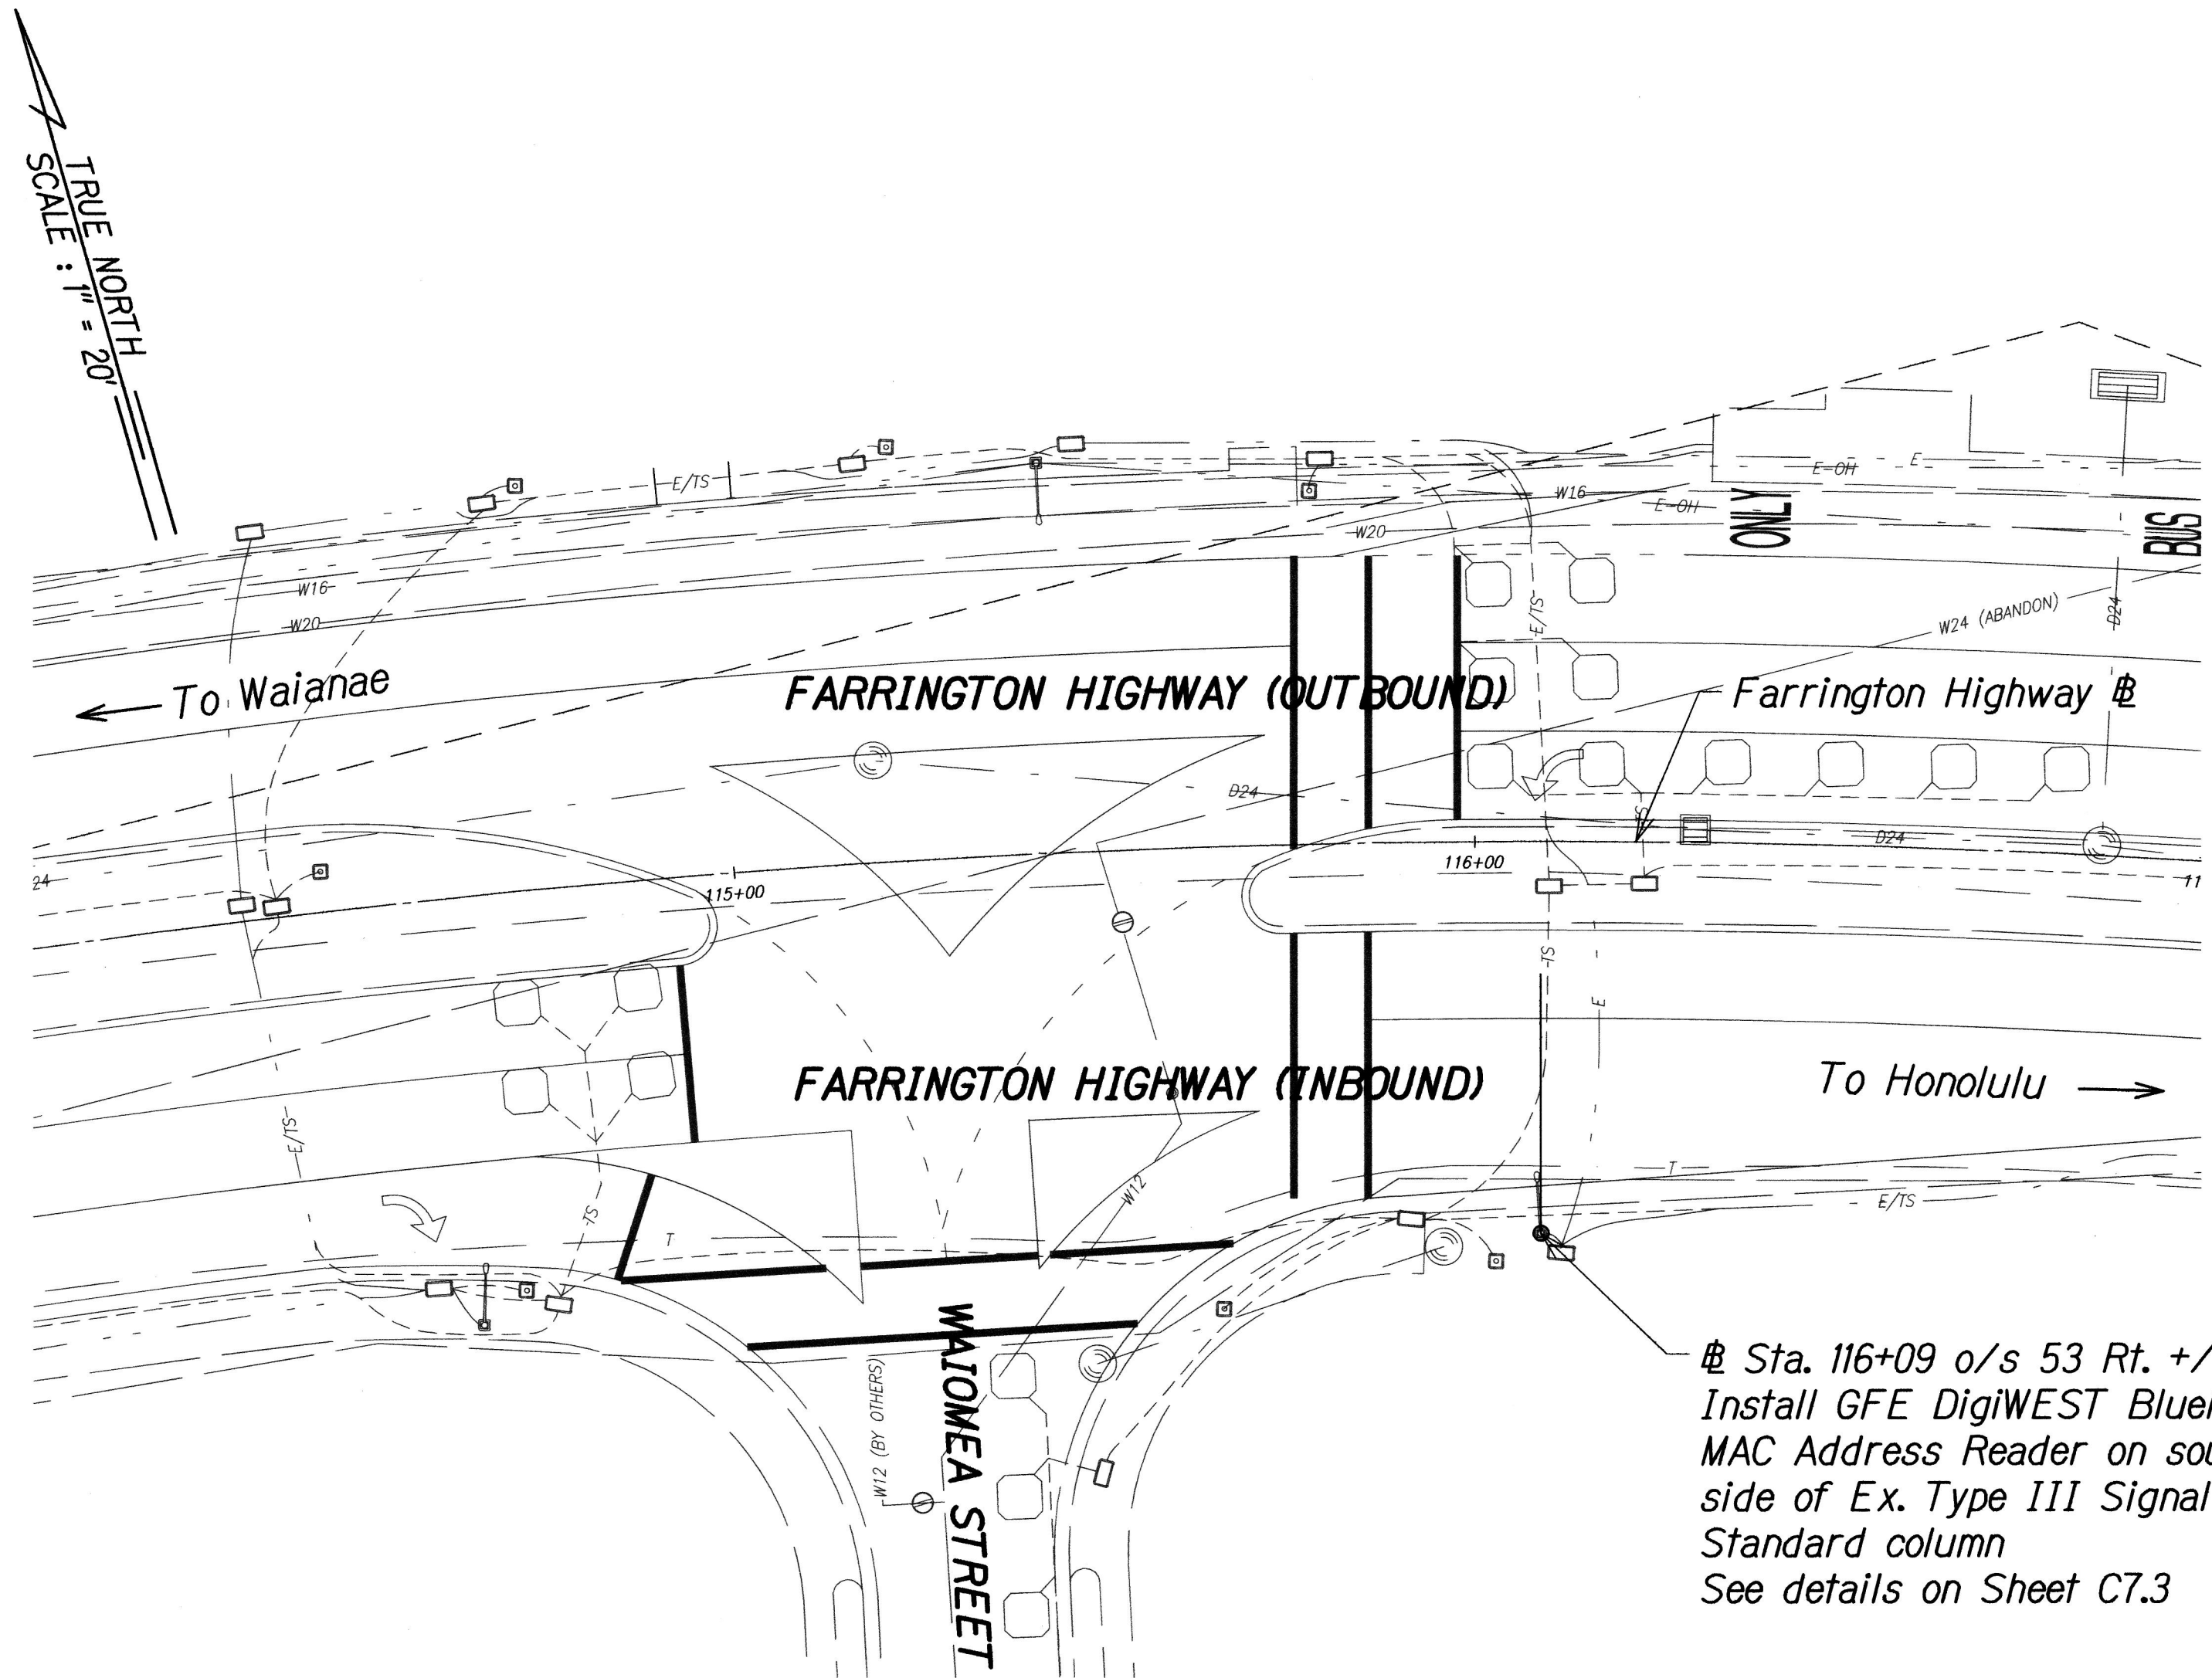


**MAC Reader Location 1
(ADDITIVE ALTERNATE #1)**
Scale : 1" = 20'

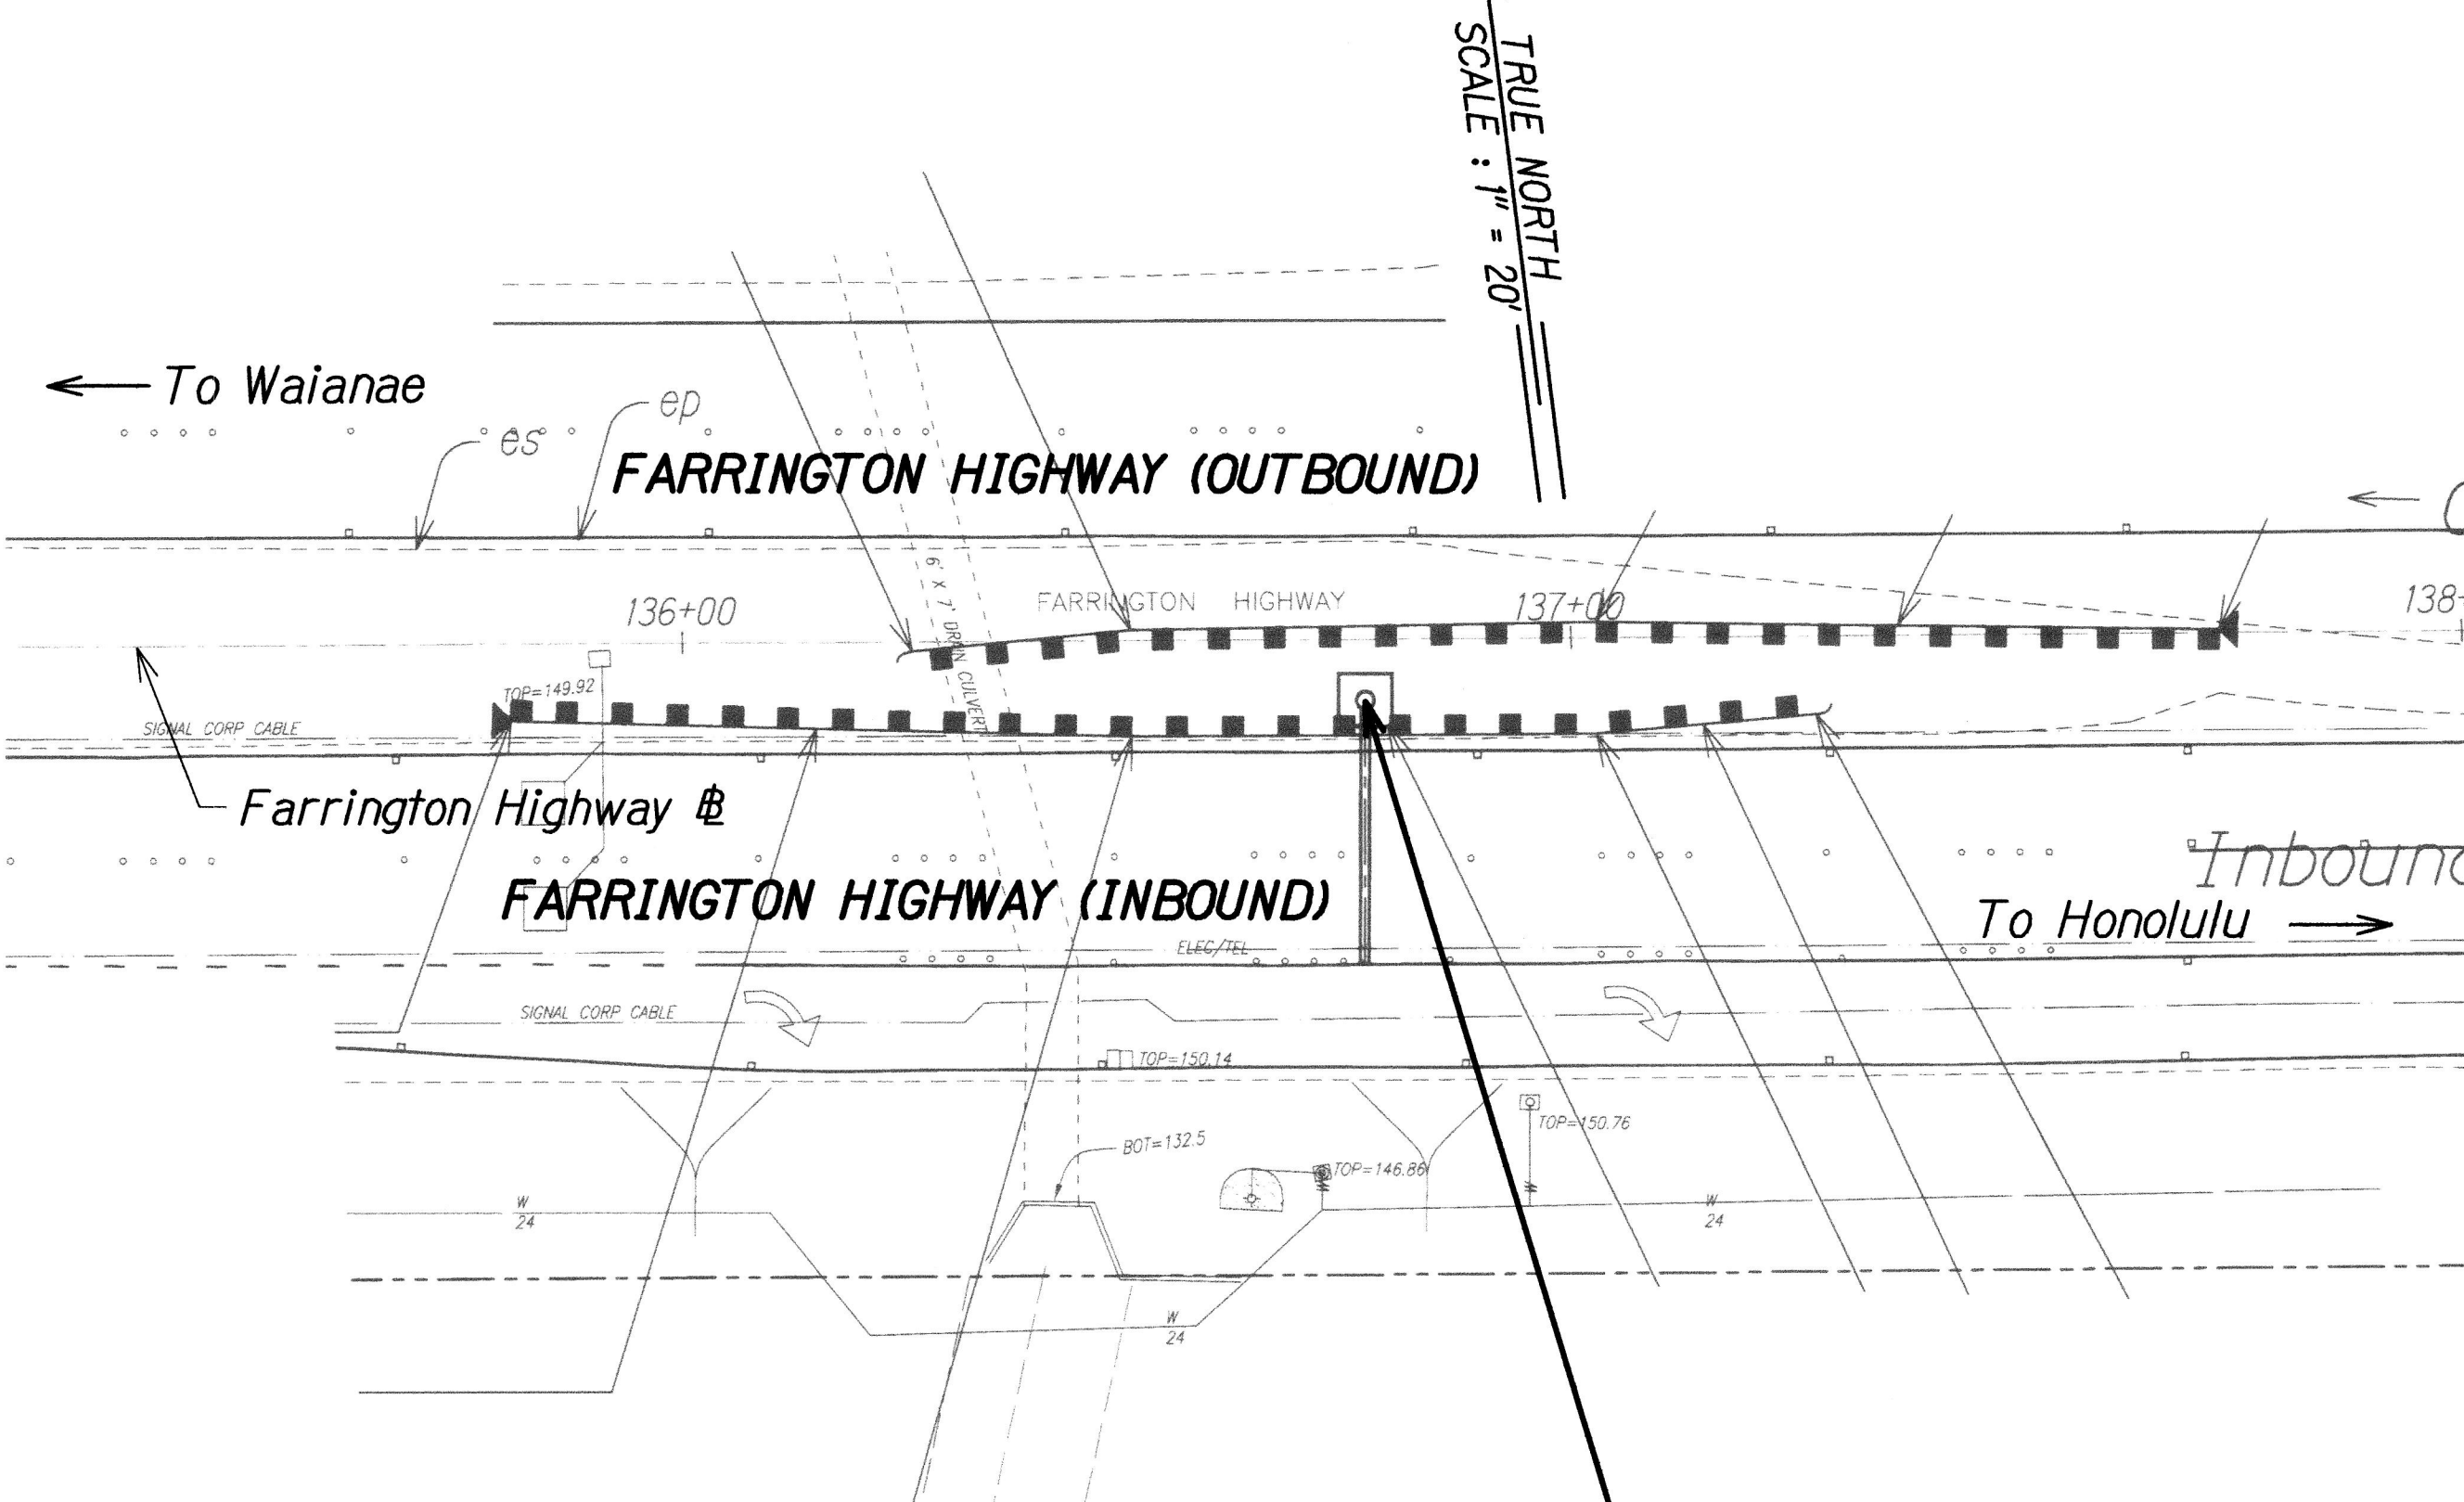

Note: Cantilever overhead sign to be installed by Others. See Interstate Route H-1 Addition and Modification of Freeway Access (Kapolei Interchange Complex), Phase 2, Federal Aid Project No. IM-H1-1(261)


Sta. 137+77 o/s 6.88' Rt. +/-
Install GFE DigiWEST BlueMAC
Address Reader on west side of Ex.
Cantilever Overhead Sign Post
See details on Sheet C7.3

**MAC Reader Location 2
(ADDITIVE ALTERNATE #1)**
Scale : 1" = 20'

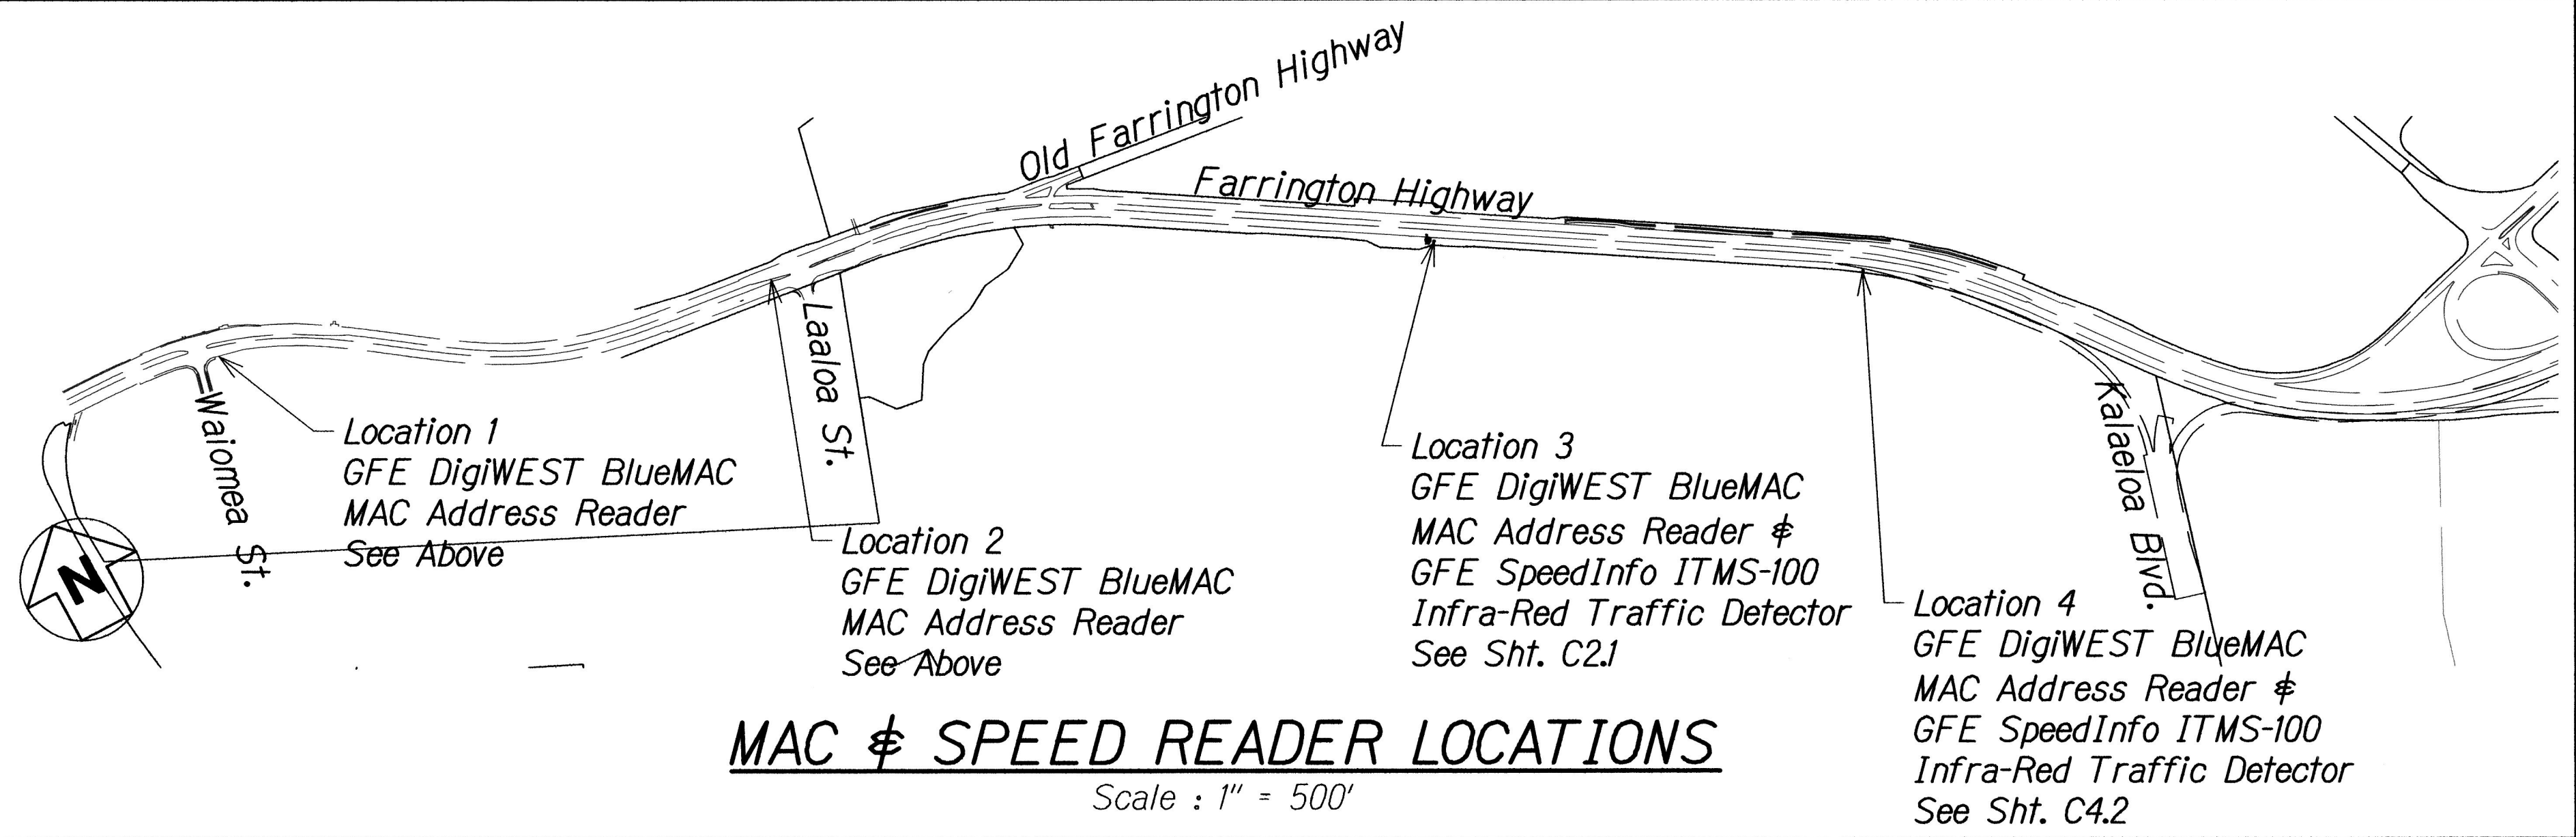

MAC & SPEED READER LOCATIONS
Scale : 1" = 500'

LINE IS 2 INCHES AT FULL SIZE
(if not 2 inches: scale accordingly)

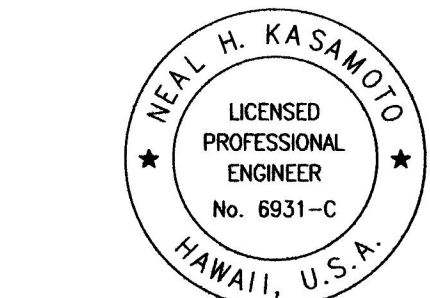

THIS WORK WAS PREPARED BY ME OR UNDER MY SUPERVISION AND CONSTRUCTION OF THIS PROJECT WILL BE UNDER MY OBSERVATION AS DEFINED IN H.A.R. TITLE 16, CHAPTER 115, RULES OF THE BOARD OF PROFESSIONAL ENGINEERS, ARCHITECTS AND SURVEYORS, STATE OF HAWAII.
APRIL 30, 2020
LIC. EXP. DATE

STATE OF HAWAII
DEPARTMENT OF TRANSPORTATION
HIGHWAYS DIVISION
MAC & SPEED READERS
LOCATION 1 & 2 SITE PLAN
Freeway Management System
Phase 2
Federal Aid Project No. NH-0300(160)



Scale: As Shown
SHEET NO. C4.1 OF 25 SHEETS

Date: June 29, 2018

SURVEY PLOTTED BY	DATE
DRAWN BY	
DESIGNED BY	
QUANTITIES BY	
CHECKED BY	
No.	

FILE: \\2016\\16-149\\ENGINEERING\\DWG\\C4.1 SPEED READER 1&2.DWG JUN 25, 2018-2:04 PM

DIST. NO.	STATE	PROJ. NO.	FISCAL YEAR	SHEET NO.	TOTAL SHEETS
OAHU	HAW.	NH-0300(160)	2018	19	186

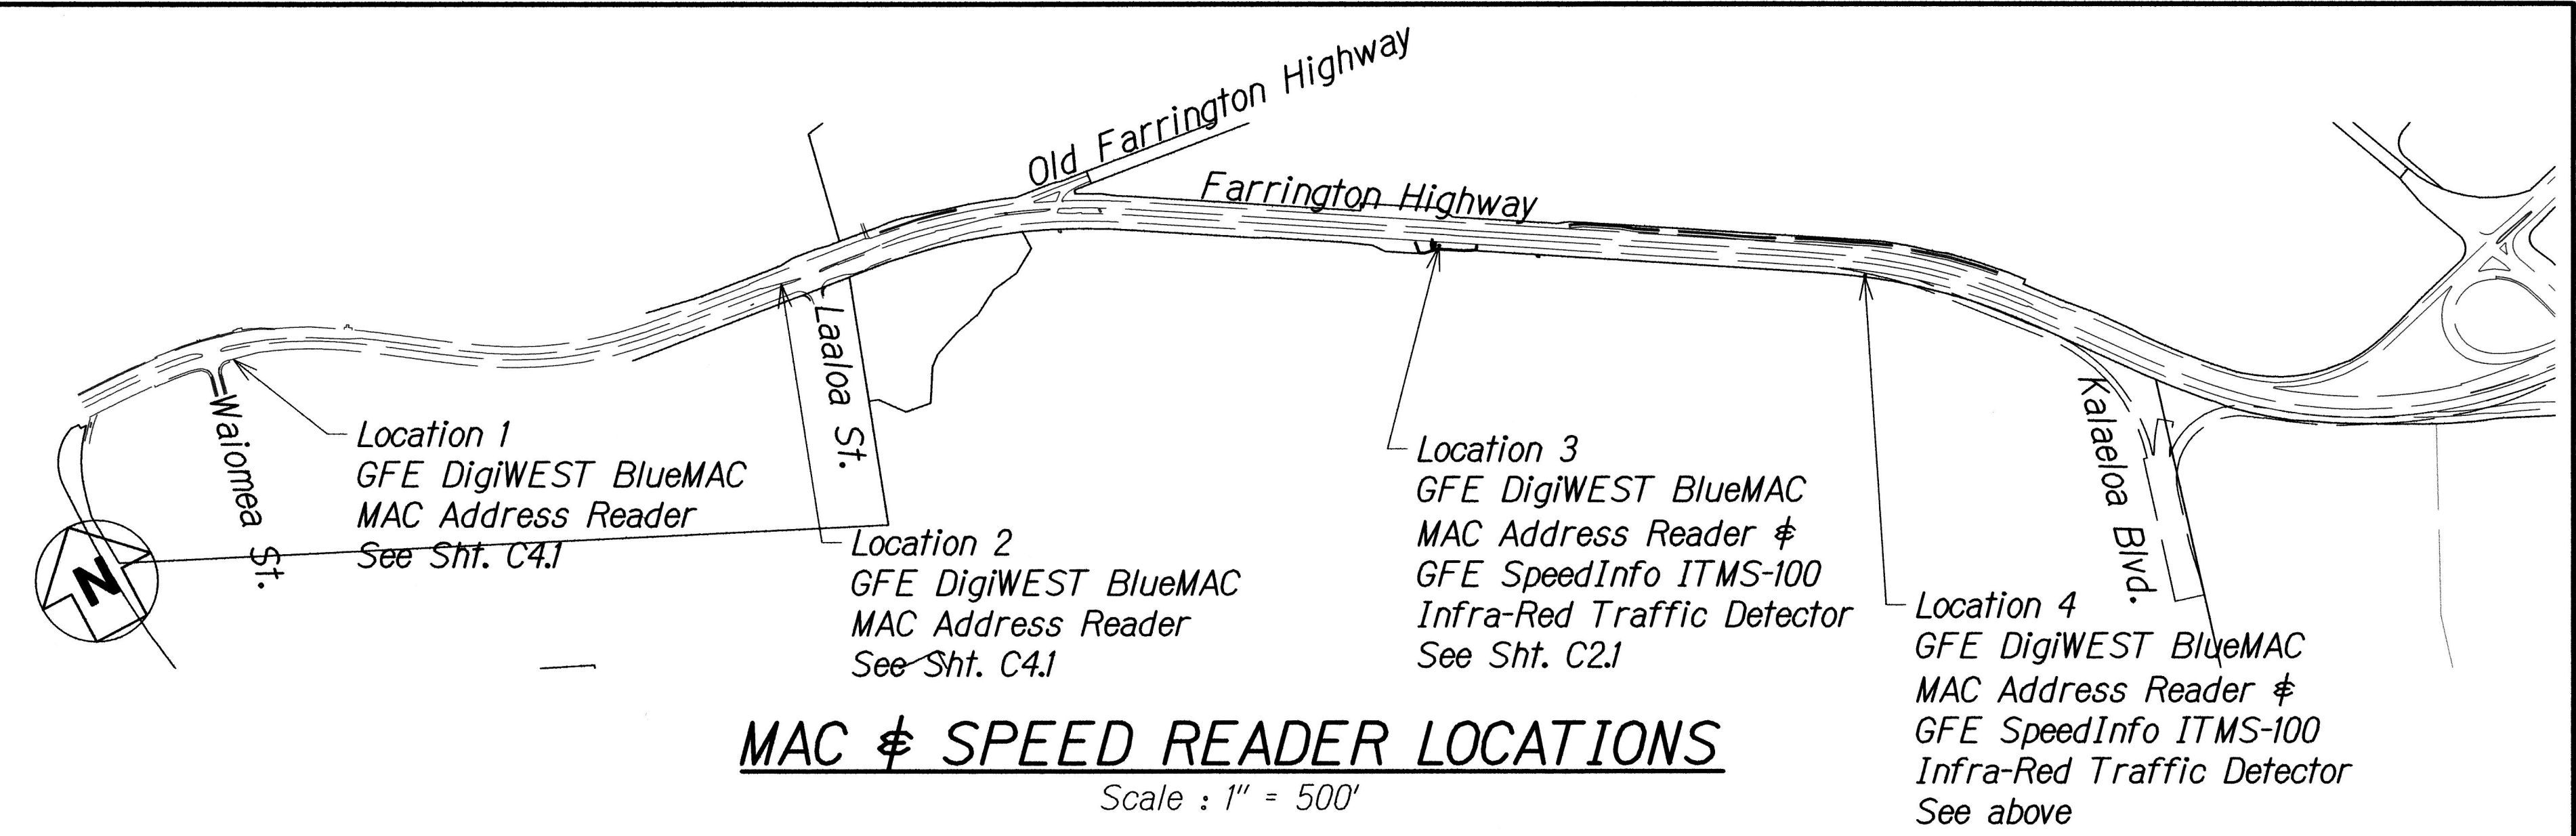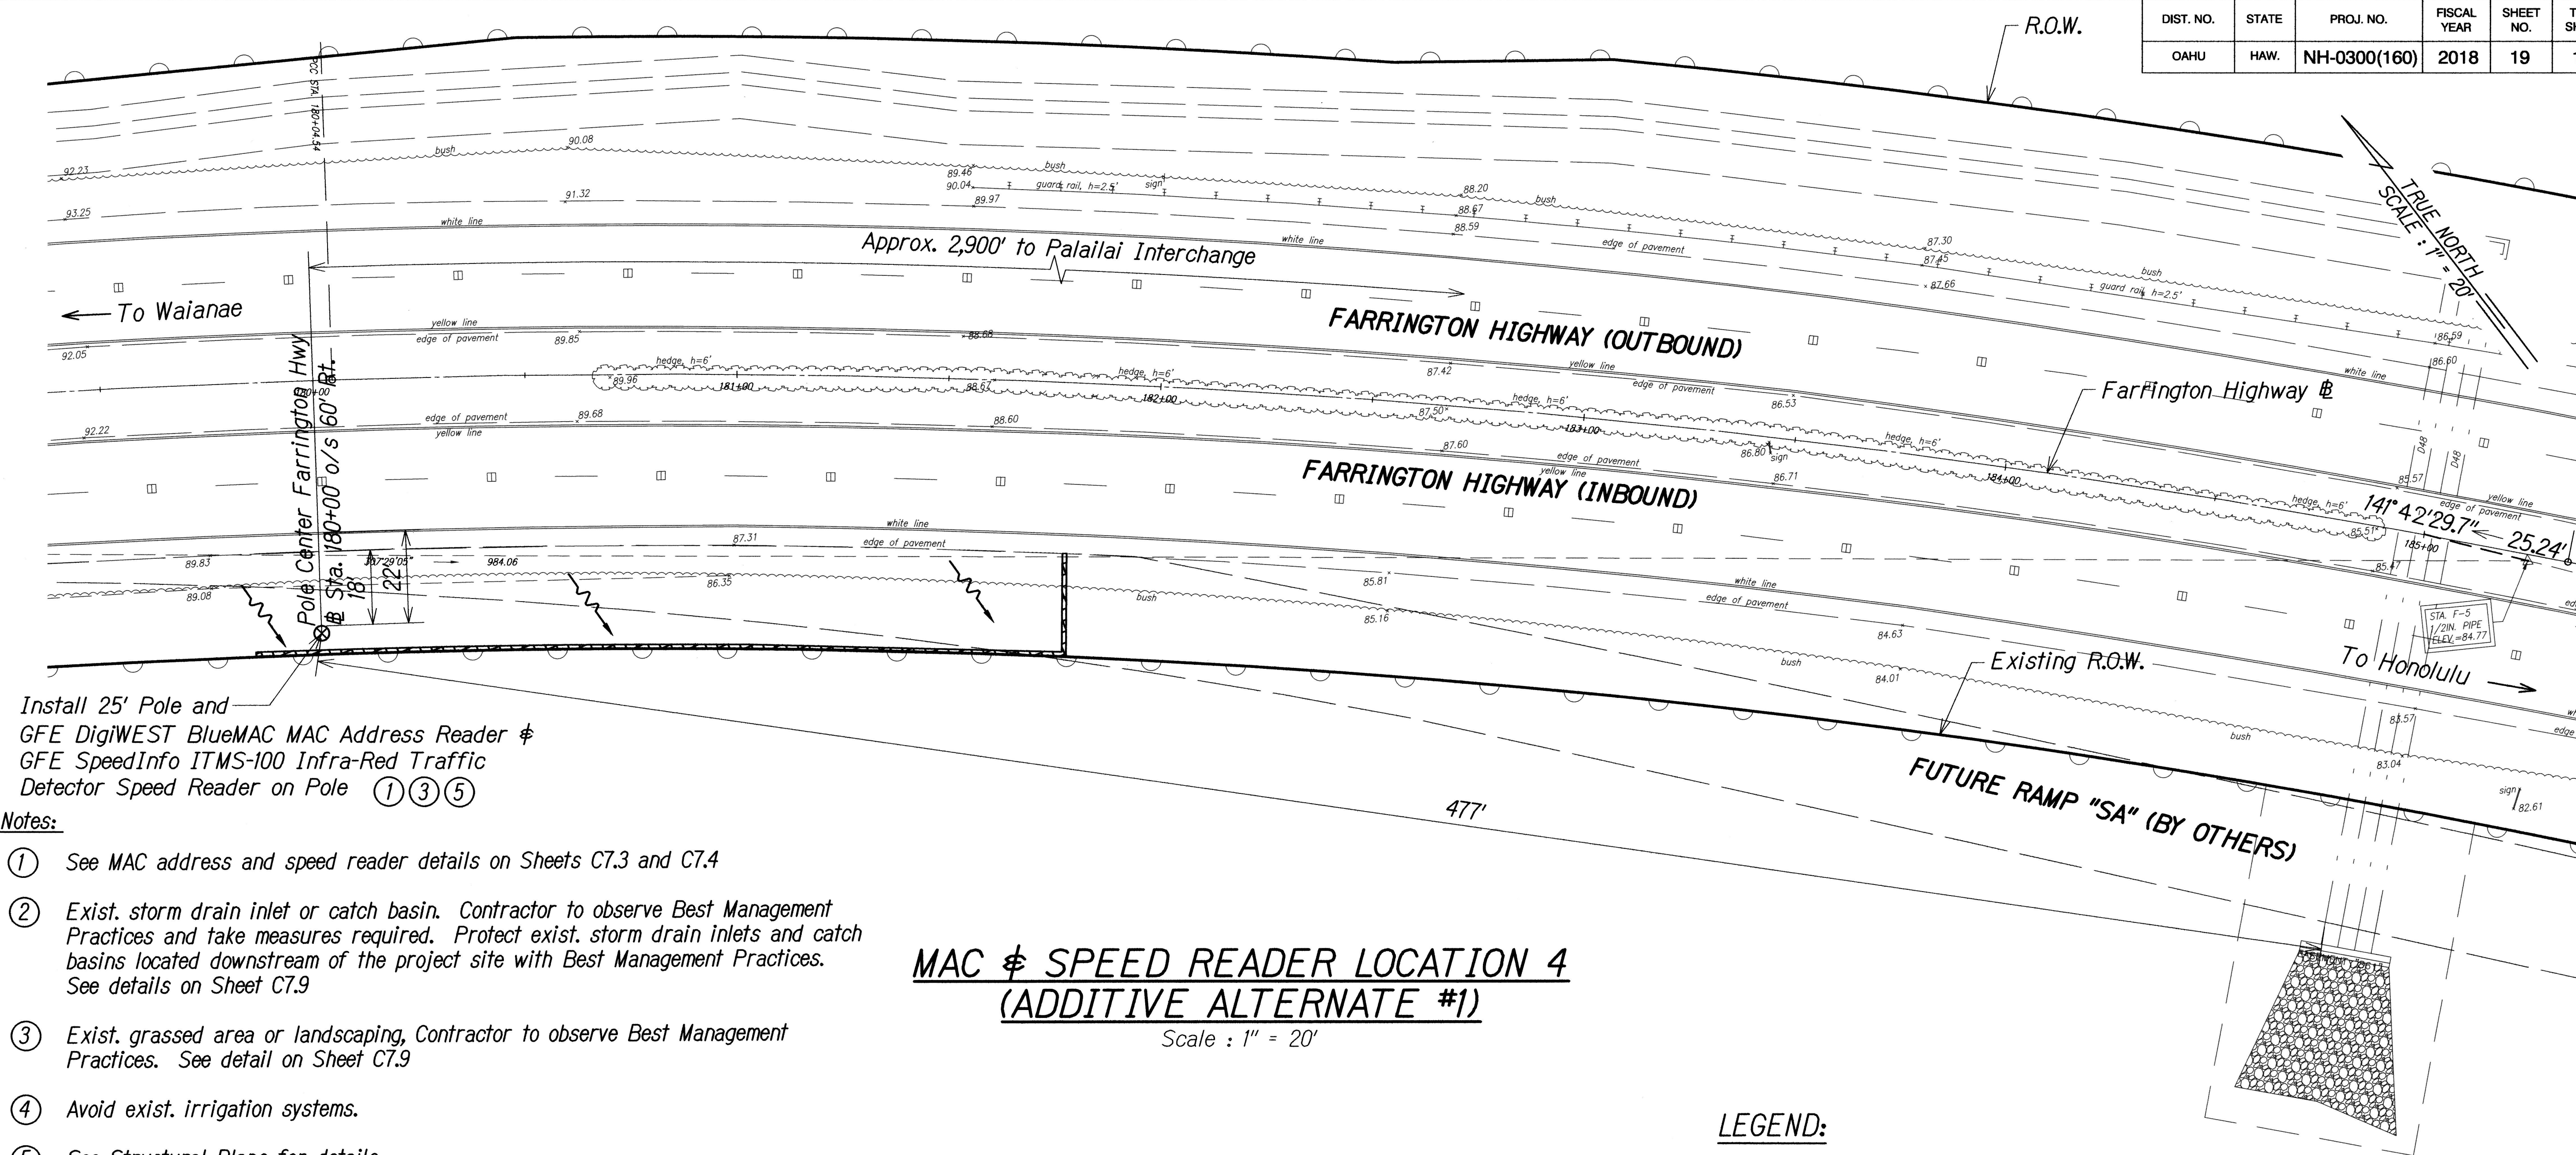

THIS WORK WAS PREPARED BY ME OR UNDER MY SUPERVISION AND CONSTRUCTION OF THIS PROJECT WILL BE UNDER MY OBSERVATION AS DEFINED IN H.A.R. TITLE 16, CHAPTER 115, RULES OF THE BOARD OF PROFESSIONAL ENGINEERS, ARCHITECTS AND SURVEYORS, STATE OF HAWAII.

NEAL KASAMOTO
APRIL 30, 2020
LIC. EXP. DATE

STATE OF HAWAII
DEPARTMENT OF TRANSPORTATION
HIGHWAYS DIVISION
**MAC & SPEED READERS
LOCATION 4 SITE PLAN**
Freeway Management System
Phase 2
Federal Aid Project No. NH-0300(160)

Scale: As Shown
Date: June 29, 2018
SHEET No. C4.2 OF 25 SHEETS

SURVEY PLOTTED BY	DATE
DRAWN BY	
DESIGNED BY	
QUANTITIES BY	
CHECKED BY	
No.	

R:\1\2018\16-049\ENGINEERING\DWG\C4.2 SPEED READER.dwg Jun 25, 2018-2:04 PM