



FED. ROAD DIST. NO.	STATE	FED. AID. PROJ. NO.	FISCAL YEAR	SHEET NO.	TOTAL SHEETS
HAWAII	HAW.	NH-300(86)R	2004	9	45

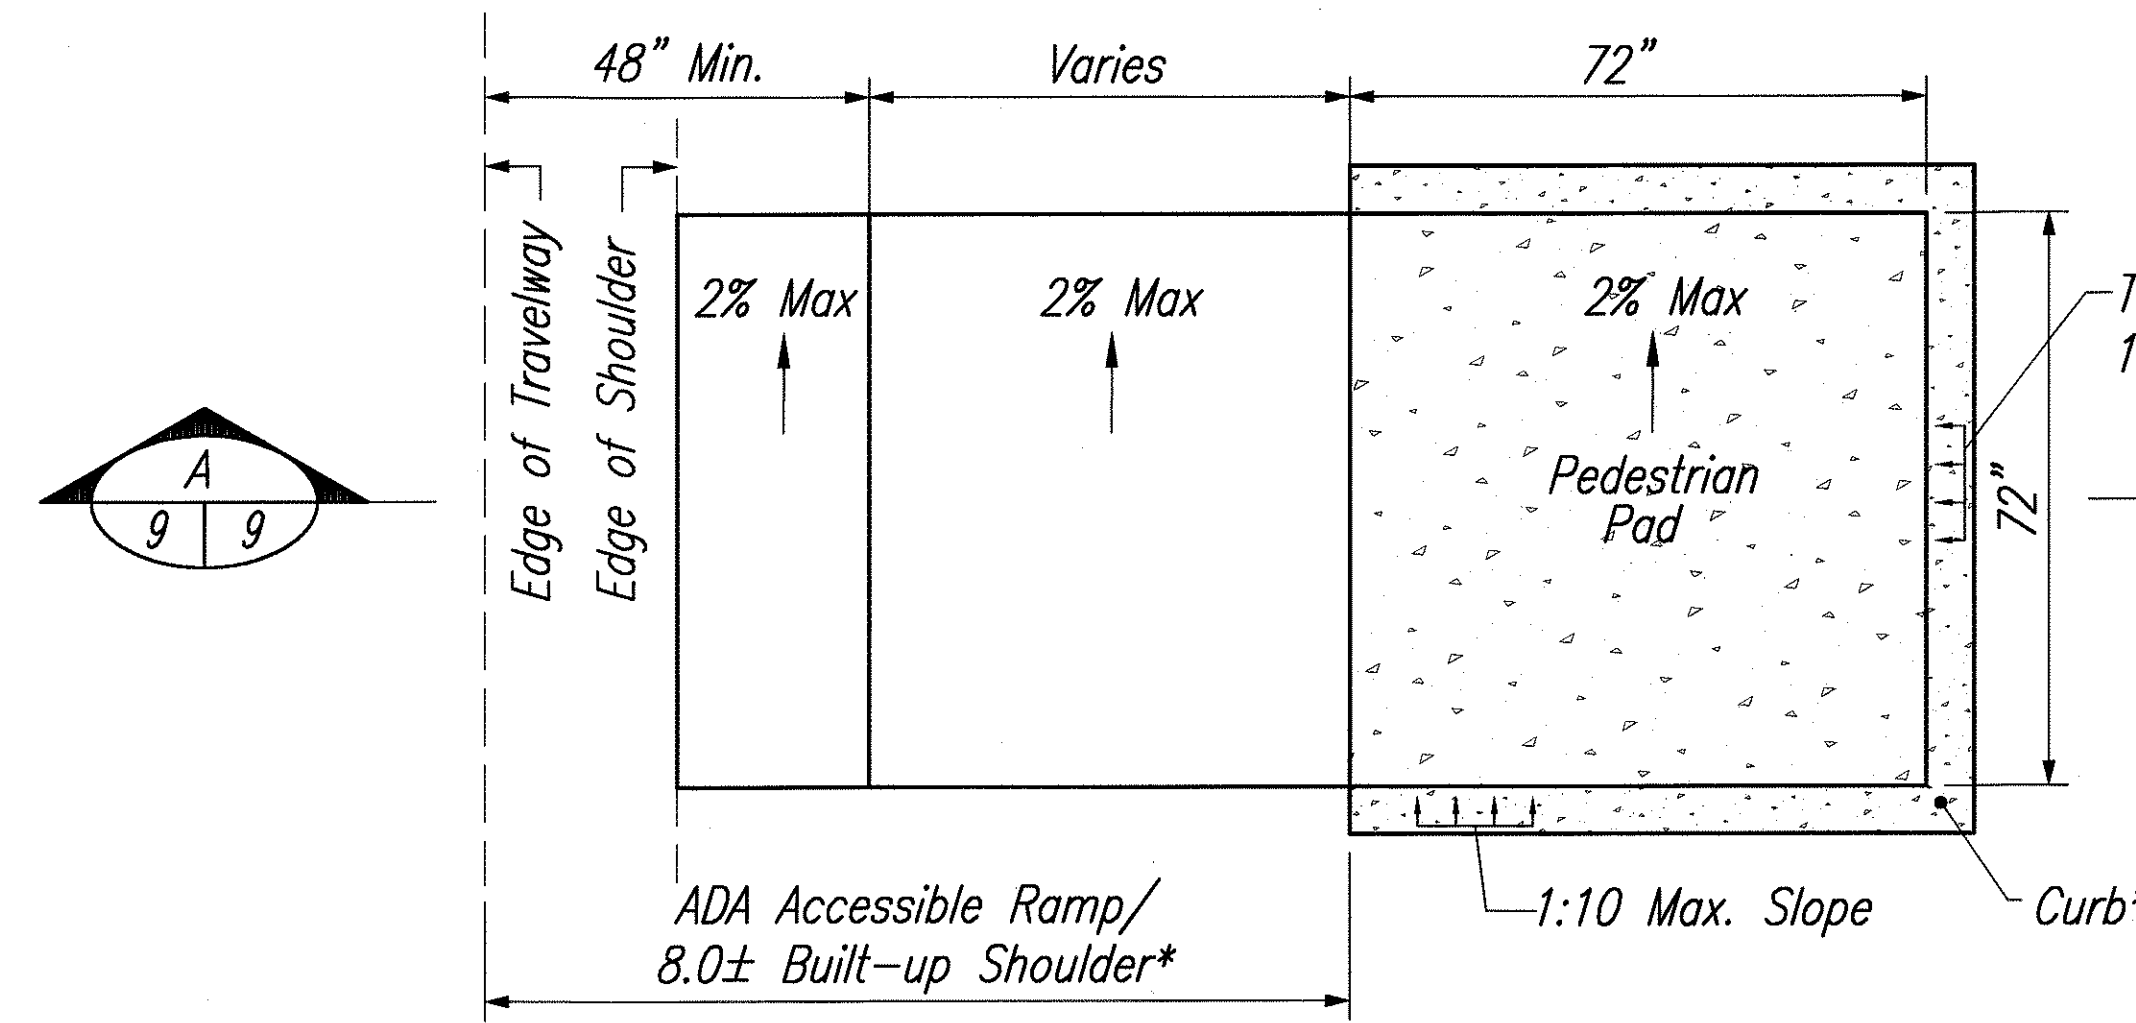


PLAN

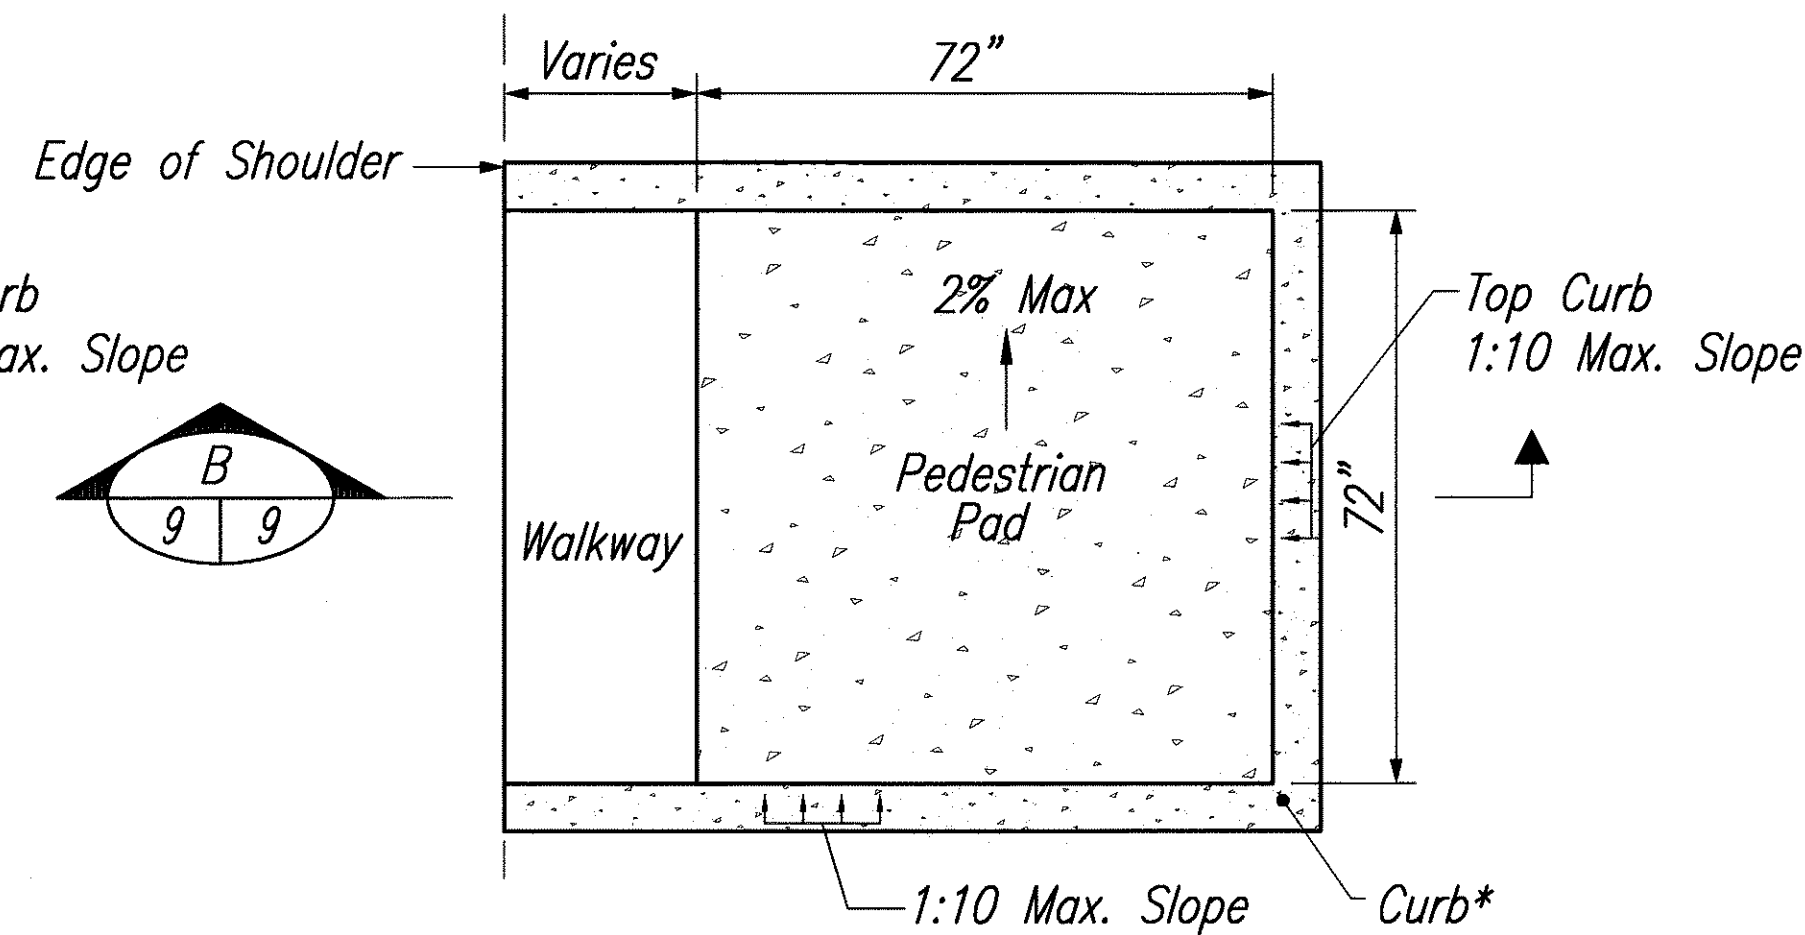


PLAN

*Note: Site Specific.
See Plans for Layout

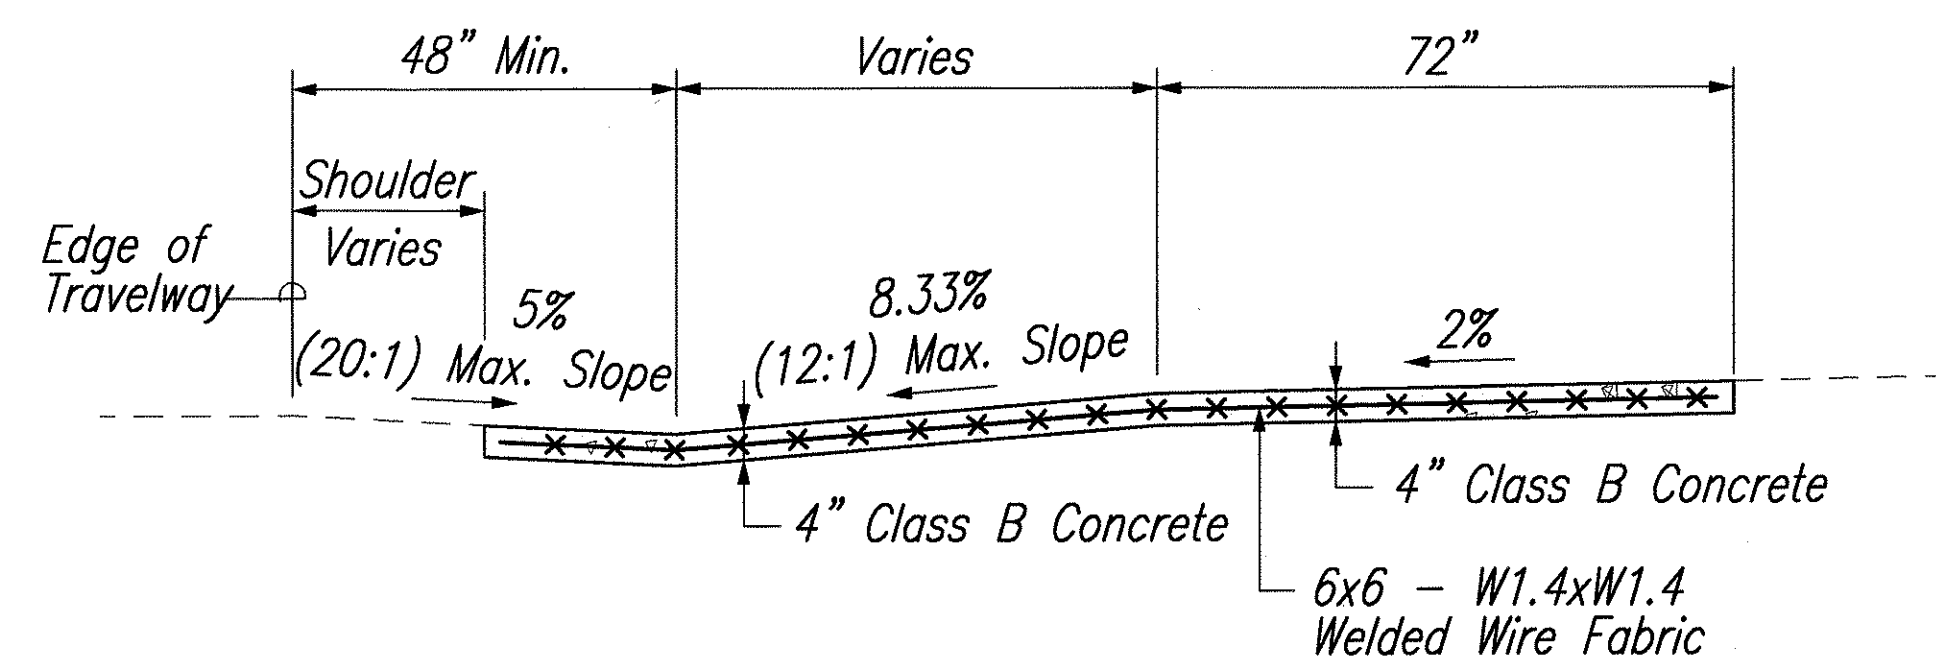


SECTION A

CONCRETE PEDESTRIAN PAD
WITH ACCESSIBLE RAMP
Not to Scale

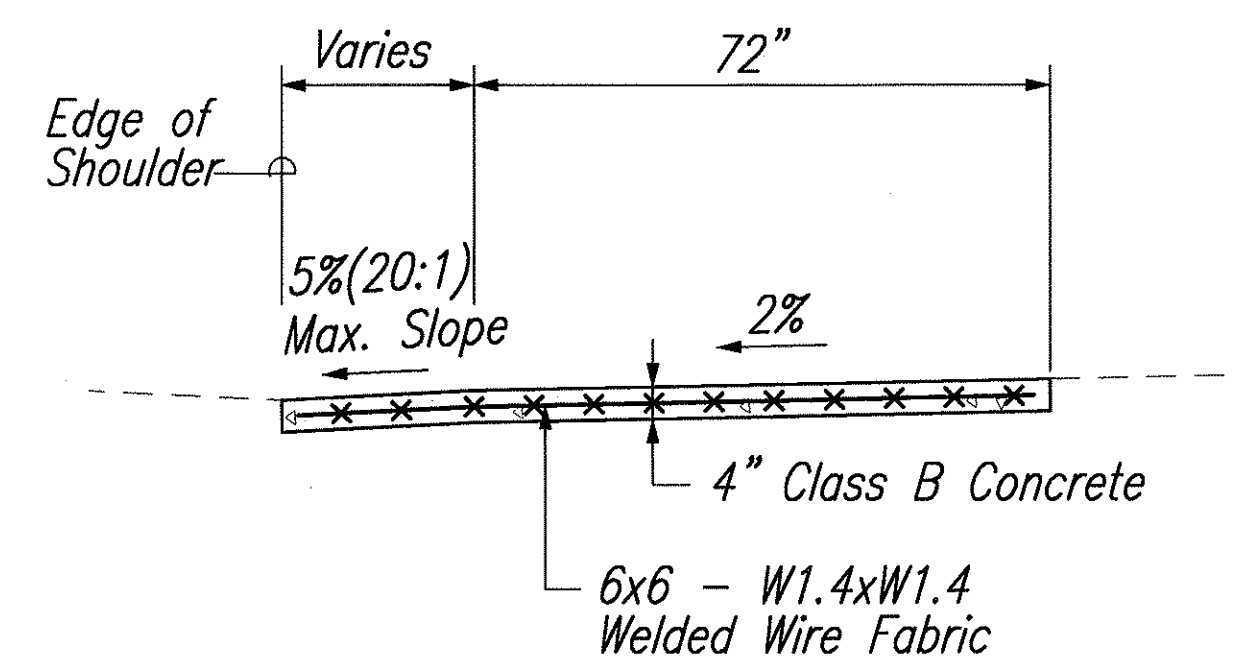

SECTION B



CONCRETE PEDESTRIAN PAD
WITH WALKWAY
Not to Scale

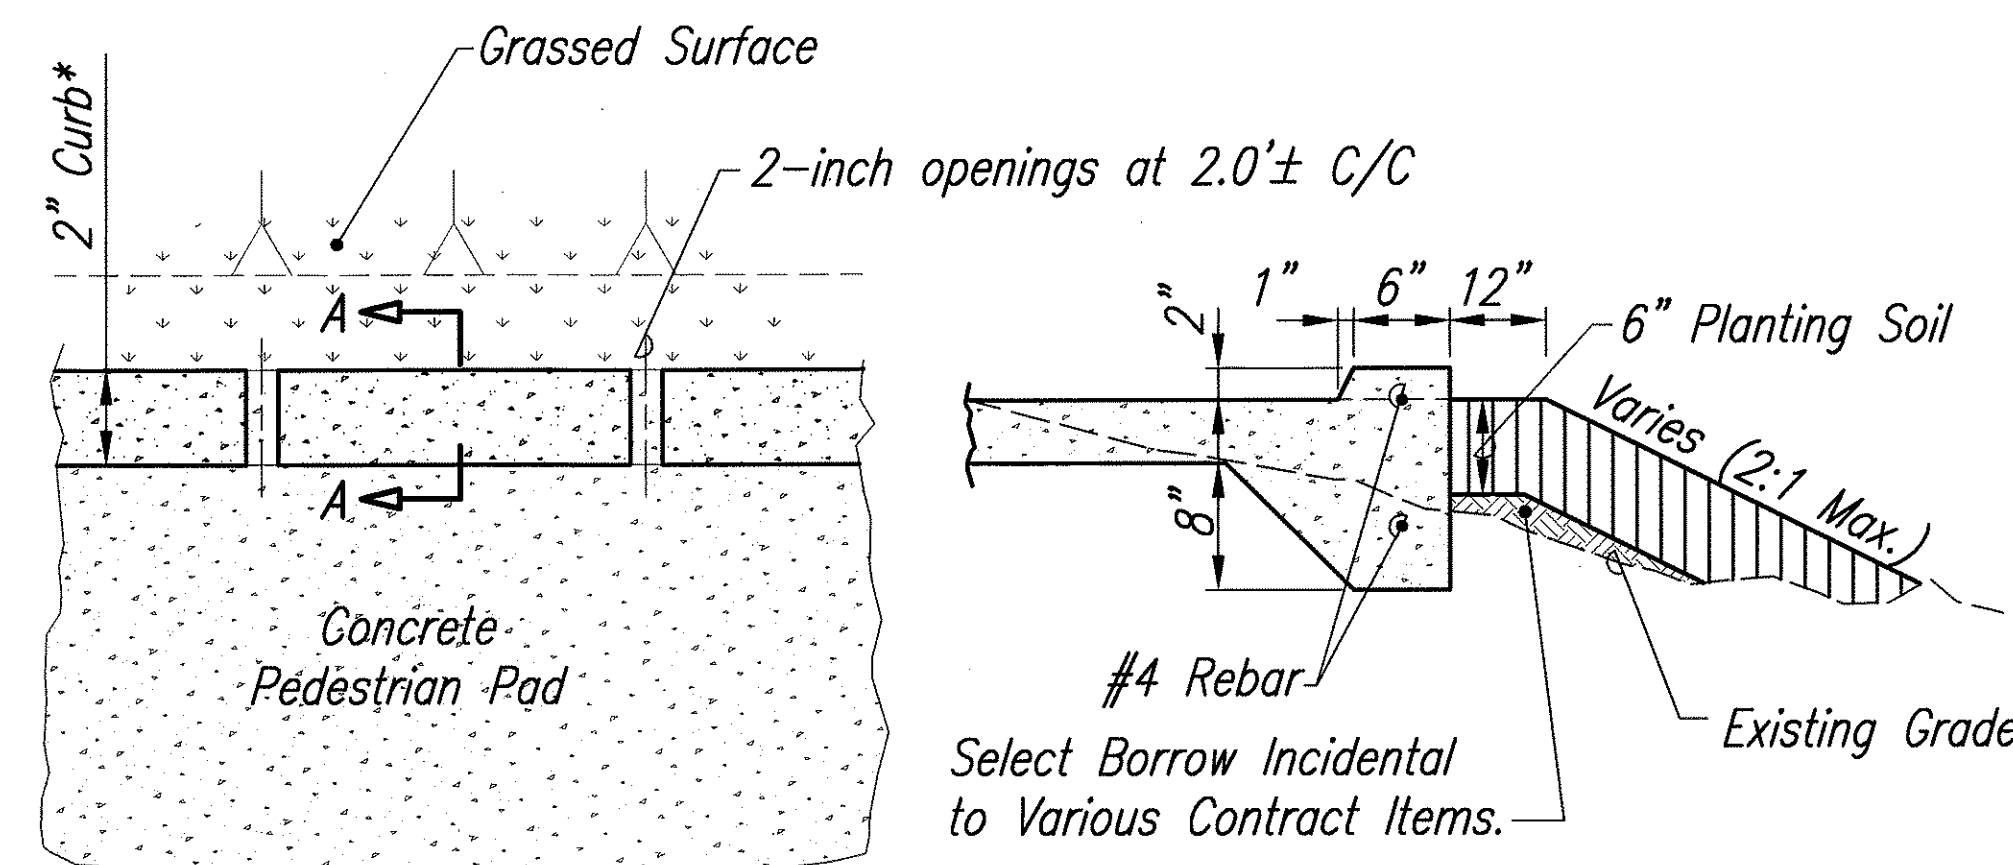

SECTION A-A


CURB DETAIL FOR FILL CONDITION
SCALE: 1" = 1'-0"

*Note: Curbs are Incidental to Various Contract items.

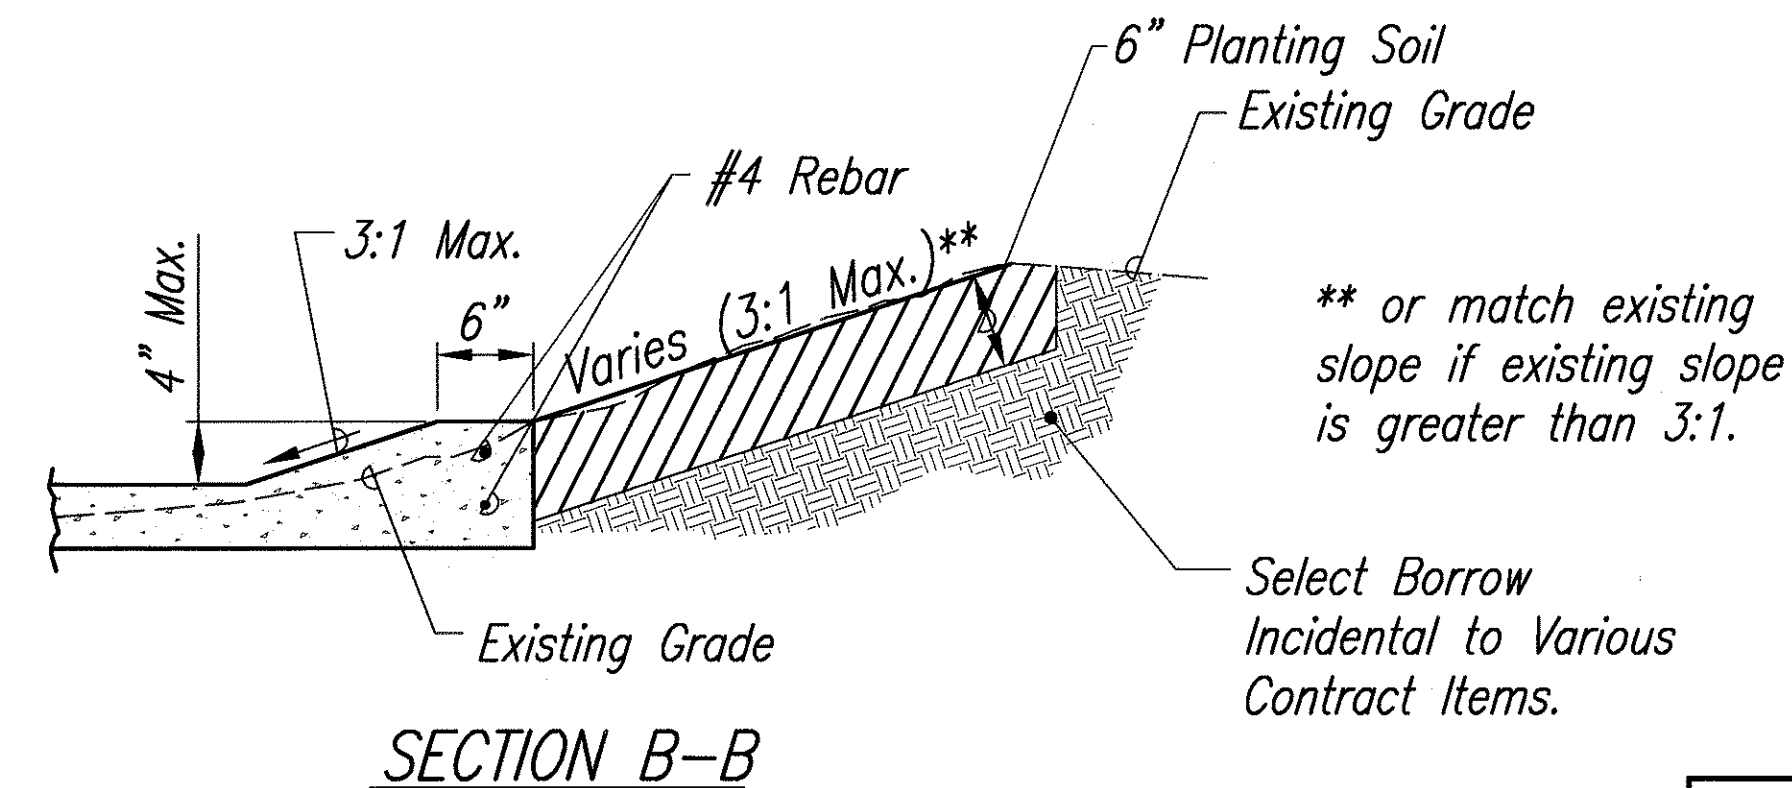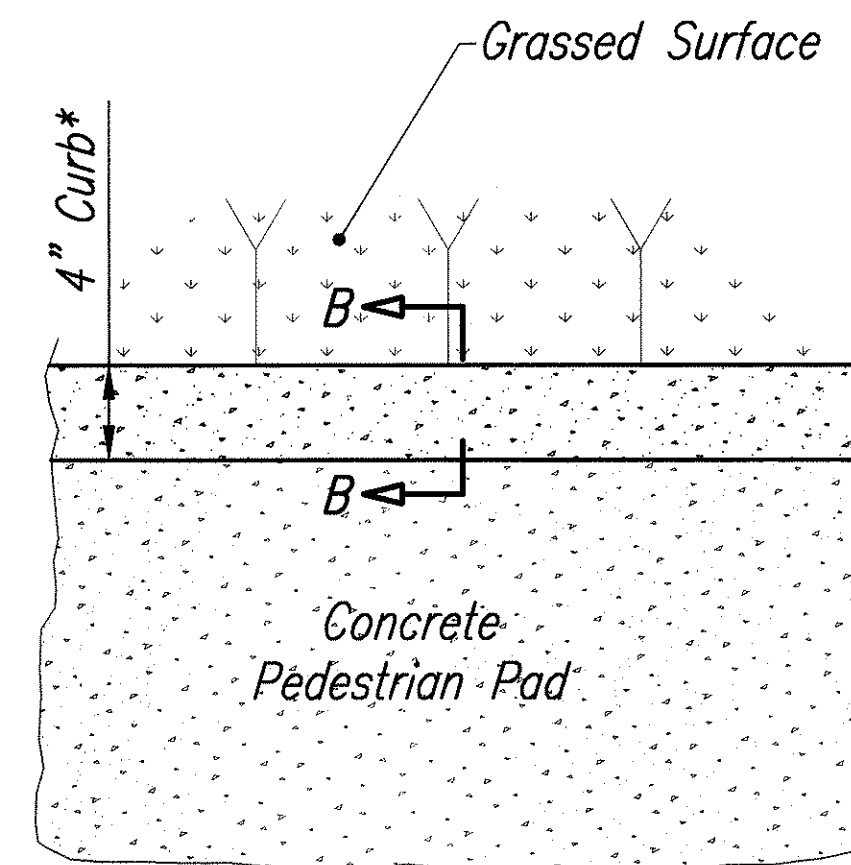

SECTION B-B

CURB DETAIL FOR CUT CONDITION
SCALE: 1" = 1'-0"

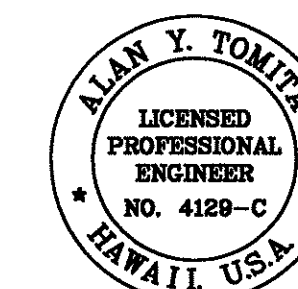

THIS WORK WAS PREPARED BY ME
OR UNDER MY SUPERVISION.

Alan Y. Tomita

STATE OF HAWAII
DEPARTMENT OF TRANSPORTATION
HIGHWAYS DIVISION


MISCELLANEOUS DETAILS - 1

INTERSTATE ROUTE H-1
EMERGENCY TELEPHONE ACCESSIBLE ROUTES
F.A. Project No. NH-300(86)R

Scale: As Shown Date: September 2003


SHEET No. 1 OF 2 SHEETS

FED. ROAD DIST. NO.	STATE	FED. AID. PROJ. NO.	FISCAL YEAR	SHEET NO.	TOTAL SHEETS
HAWAII	HAW.	NH-300(86)R	2004	10	45

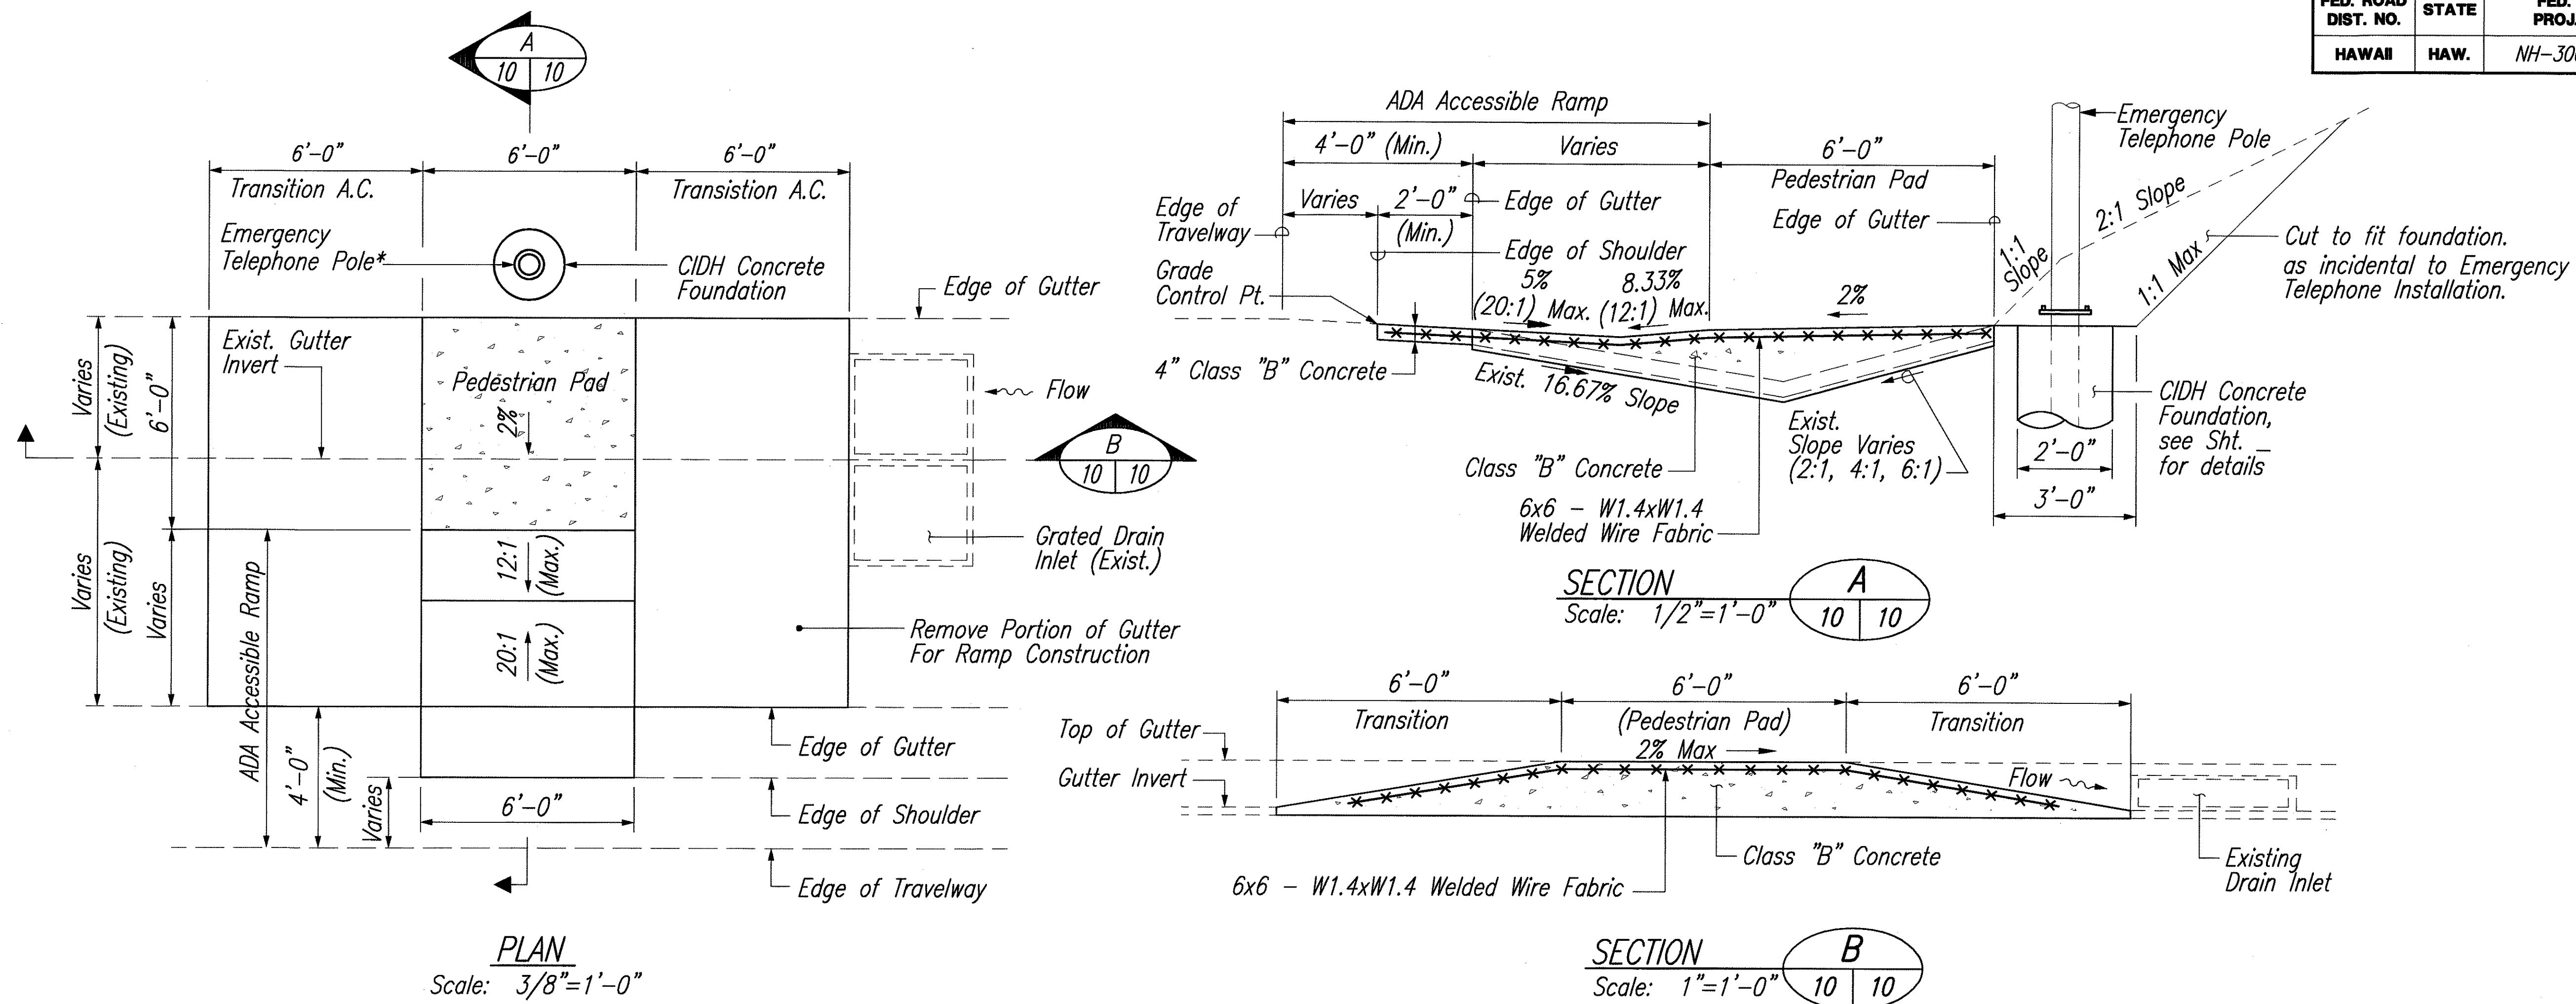


CONCRETE PEDESTRIAN PAD WITH ACCESSIBLE RAMP OVER EXISTING CONCRETE GUTTER W/ DRAIN


*Note: Refer to Plans for Grading Plan and Position of Poles

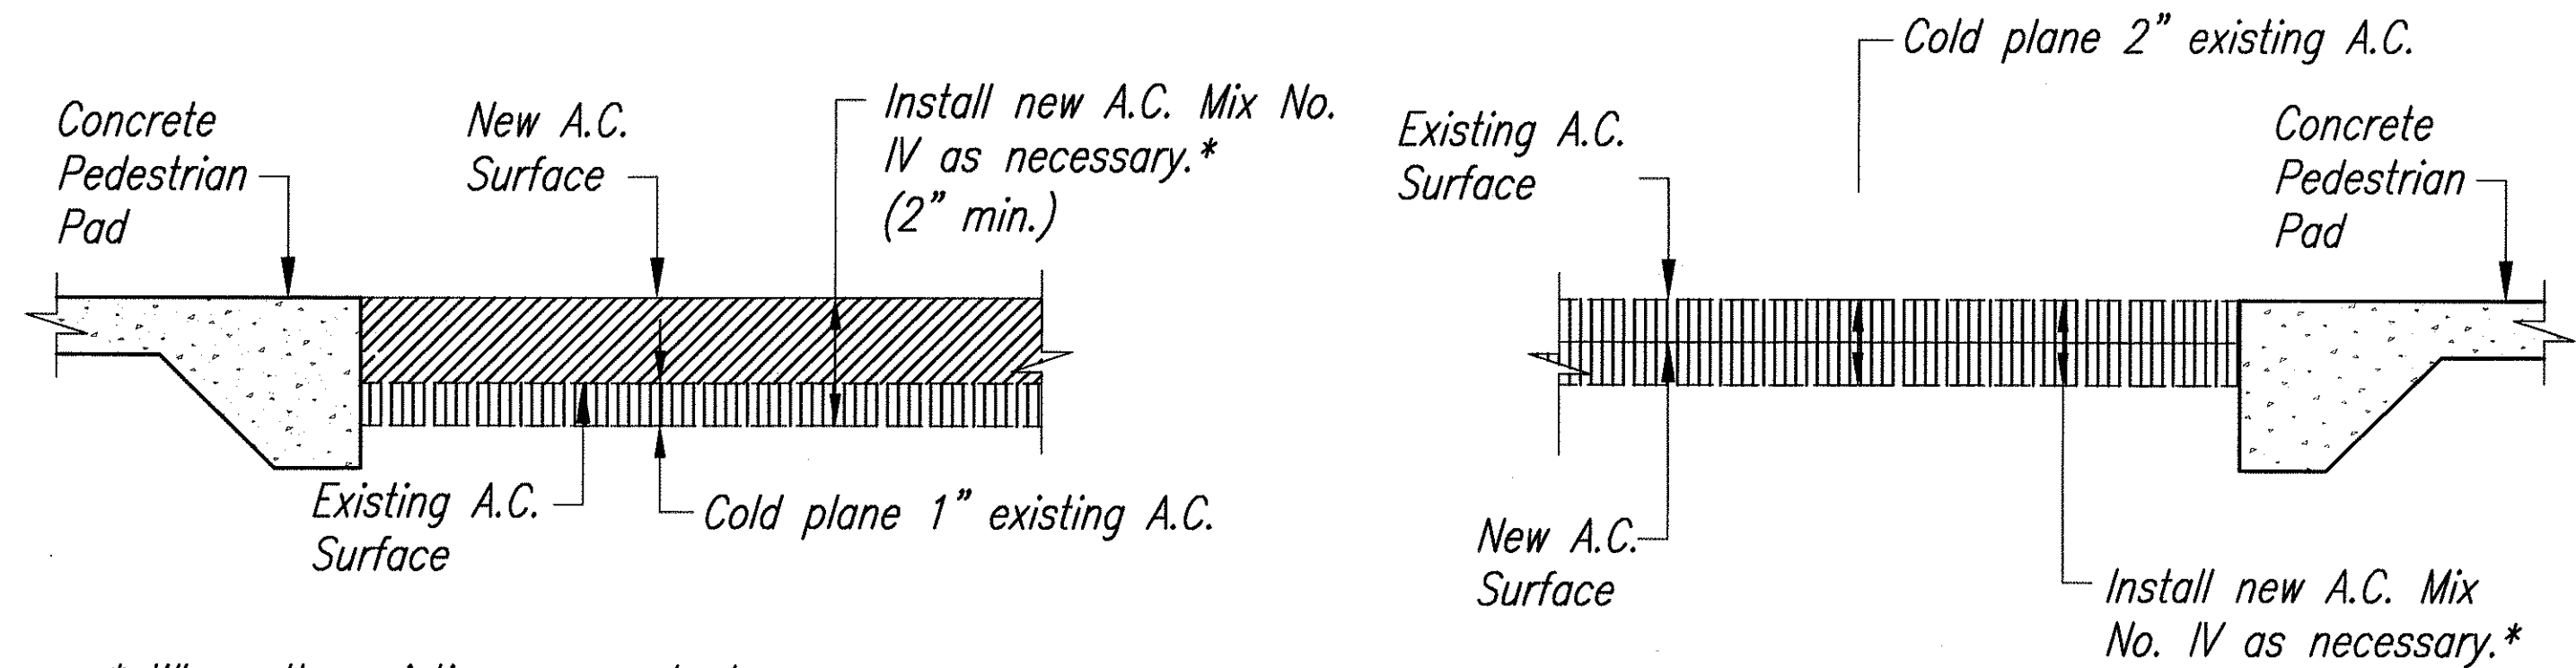

* Where the existing aggregate base course is exposed, reconstruct the existing pavement structure.

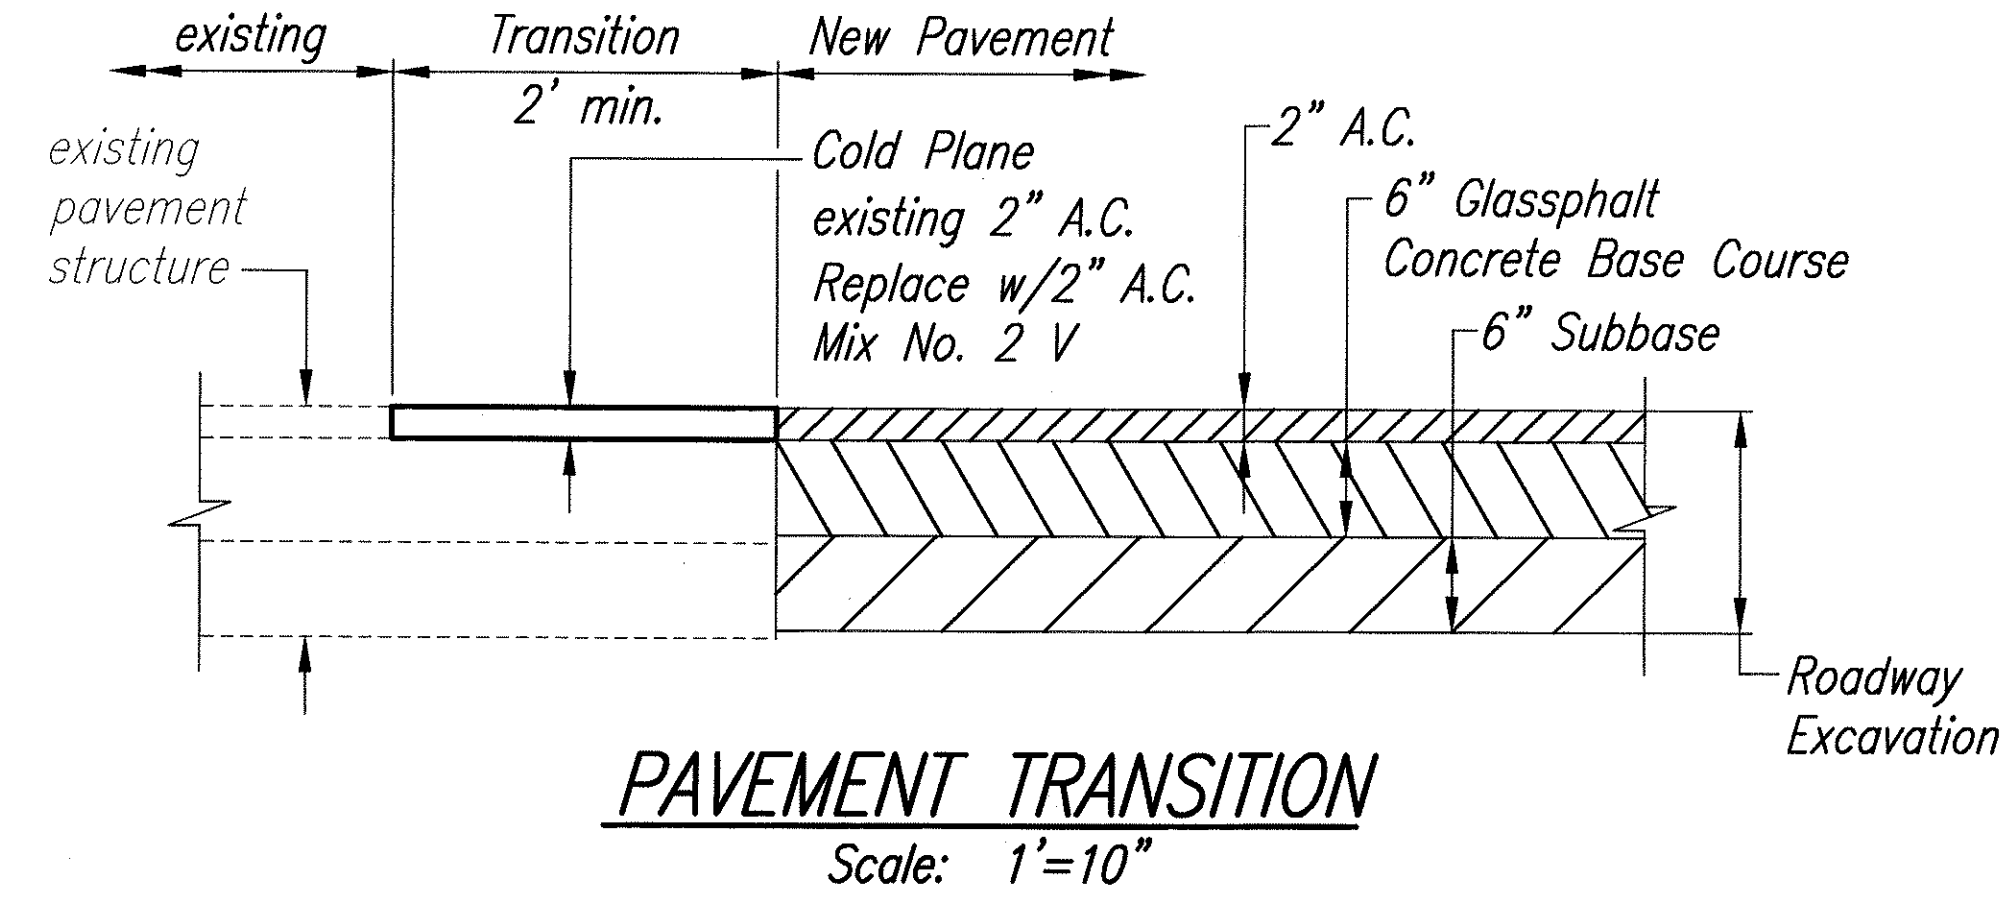

SURVEY PLOTTED BY	DATE
DRAWN BY	
DESIGNED BY	
QUANTITIES BY	
CHECKED BY	
NO.	

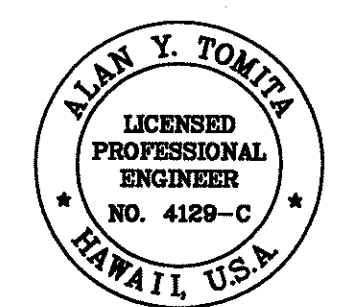

THIS WORK WAS PREPARED BY ME OR UNDER MY SUPERVISION.

Alan Y. Tomita

STATE OF HAWAII
DEPARTMENT OF TRANSPORTATION
HIGHWAYS DIVISION

MISCELLANEOUS DETAILS - 2

**INTERSTATE ROUTE H-1
EMERGENCY TELEPHONE ACCESSIBLE ROUTES**
F.A. Project No. NH-300(86)R
Scale: As Shown Date: September 2003

SHEET No. 2 OF 2 SHEETS