



FED. ROAD DIST. NO.	STATE	PROJ. NO.	FISCAL YEAR	SHEET NO.	TOTAL SHEETS
HAWAII	HAW.	HWY-0-10-06M	2006	10	57

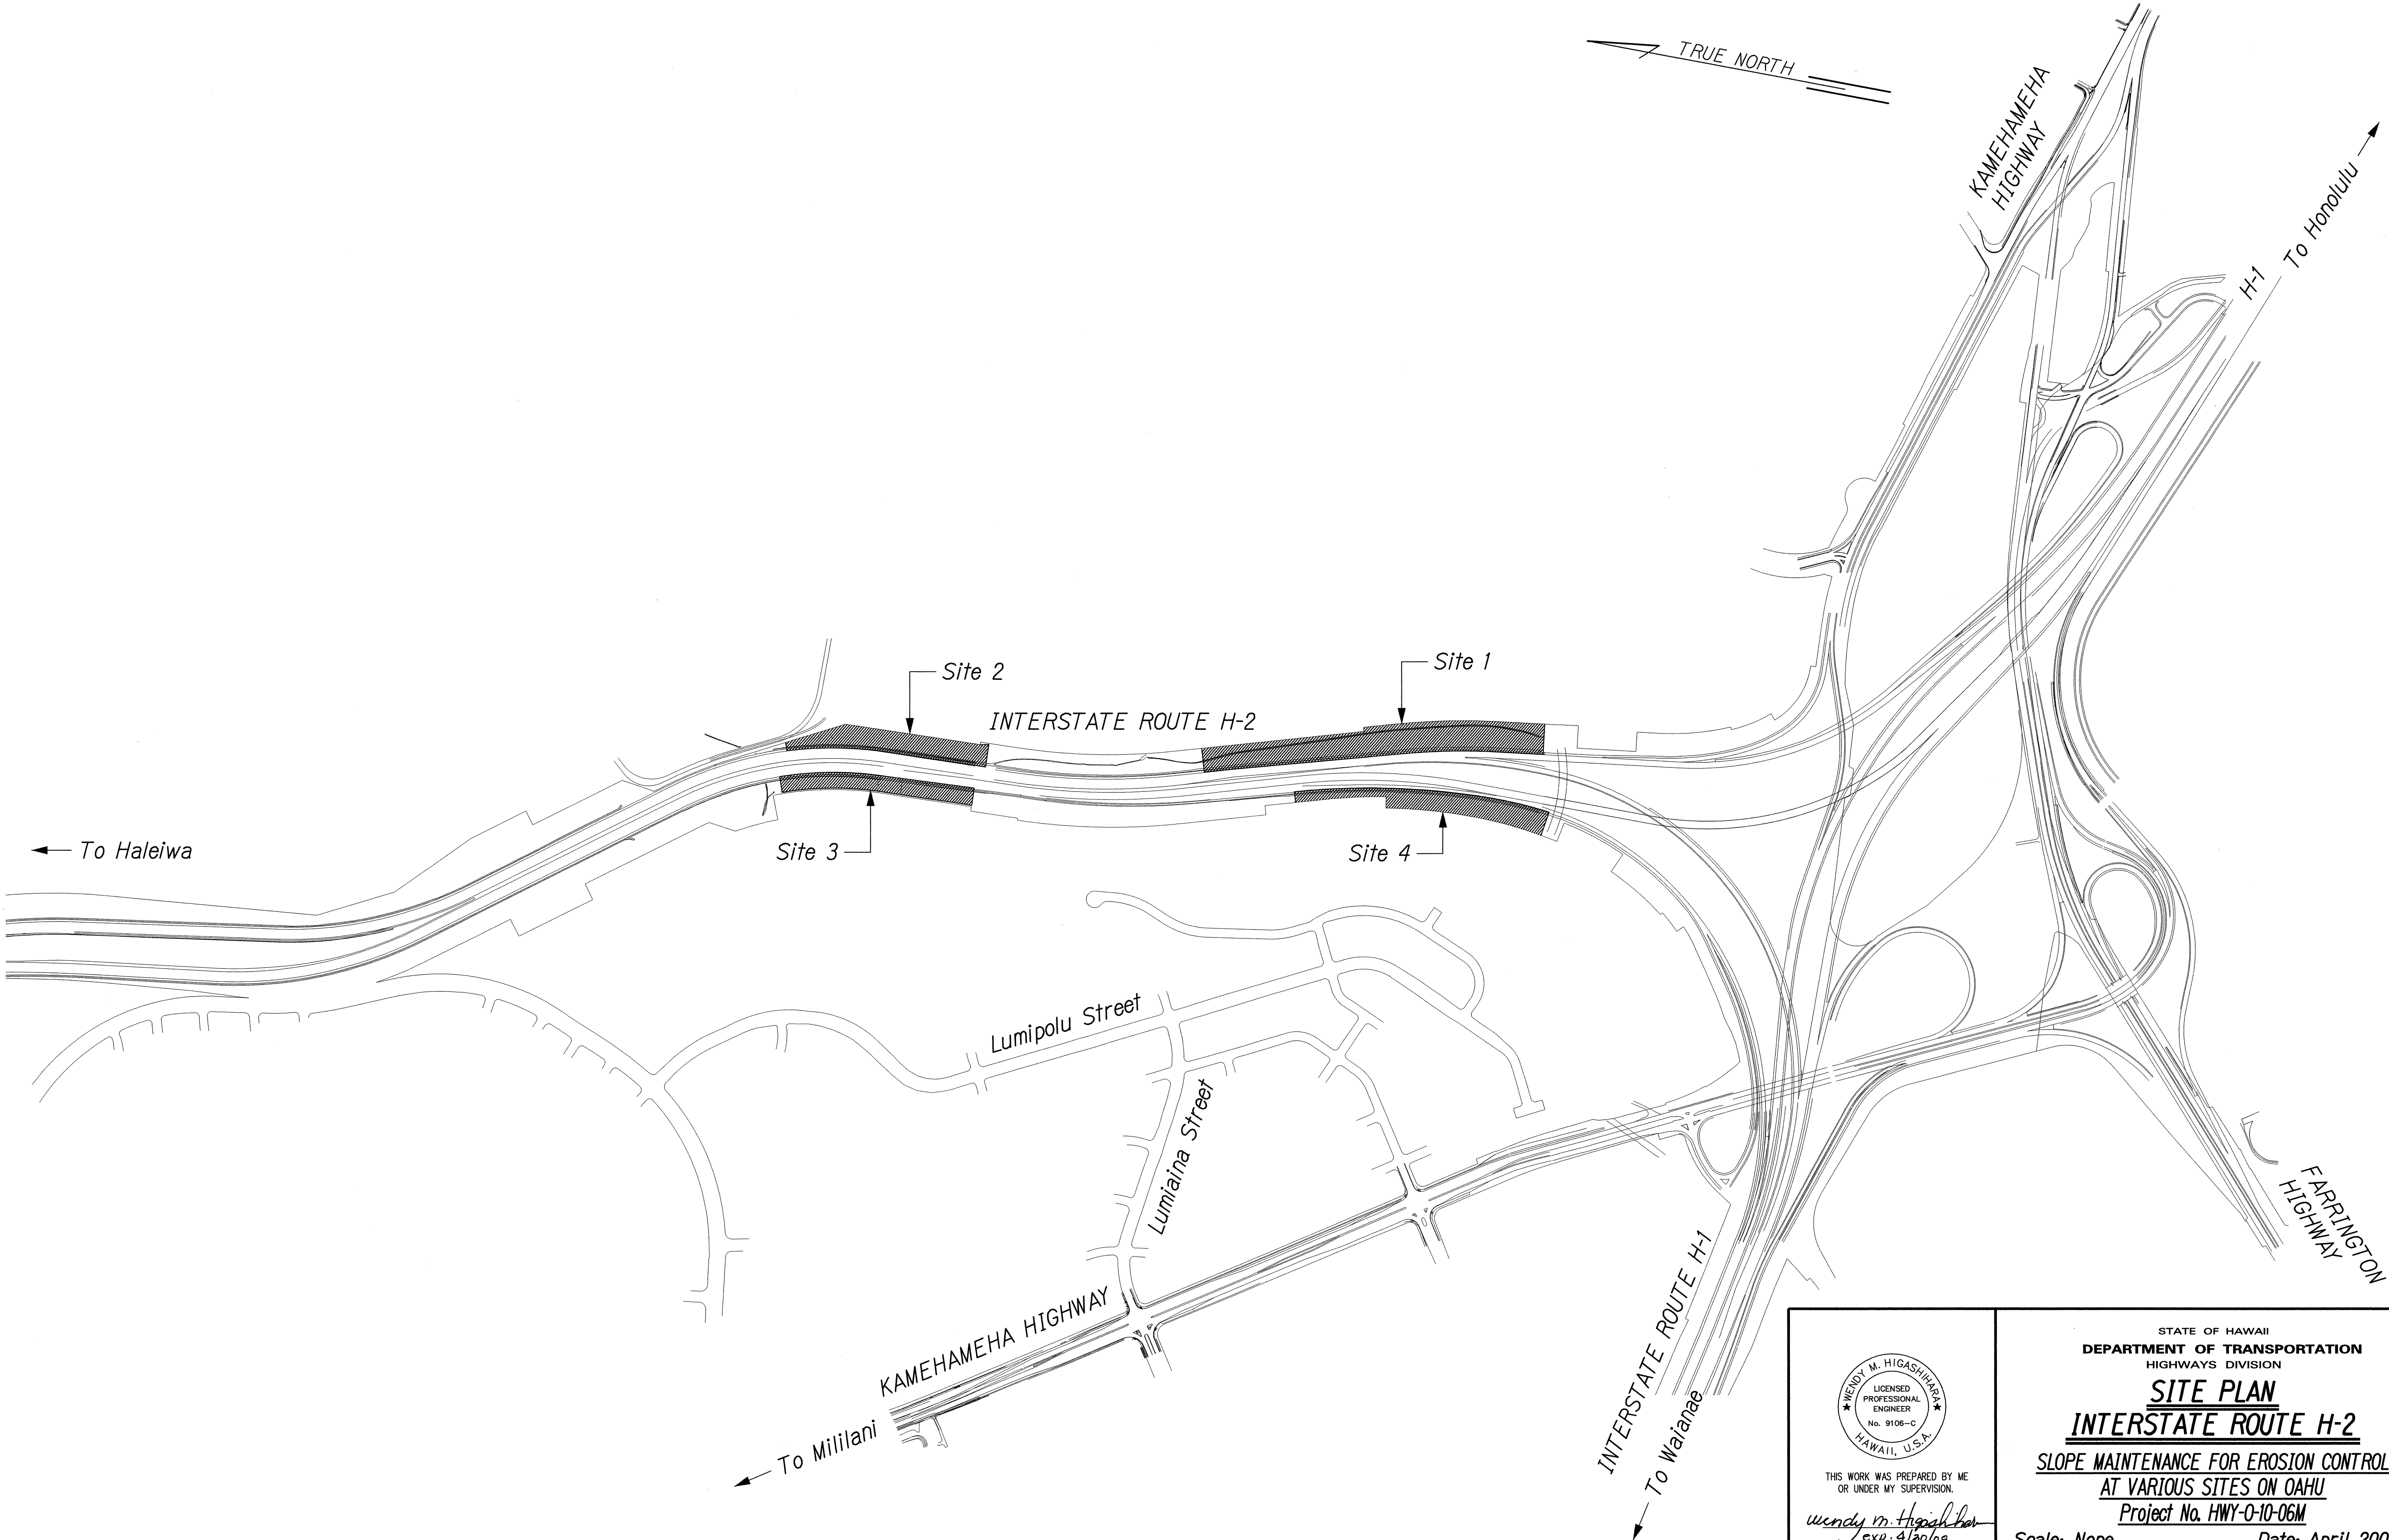

ORIGINAL PLAN	DATE
DESIGNED BY	
CHECKED BY	
NOTED BY	
QUANTITIES BY	
DATE	

J:\SSWMP - 10 PRIORITY SITES\MISC\SP-H2-01.dgn



THIS WORK WAS PREPARED BY ME OR UNDER MY SUPERVISION.


Wendy M. Higashimura
exp. 4/30/08

STATE OF HAWAII
DEPARTMENT OF TRANSPORTATION
HIGHWAYS DIVISION

SITE PLAN
INTERSTATE ROUTE H-2
SLOPE MAINTENANCE FOR EROSION CONTROL
AT VARIOUS SITES ON OAHU
Project No. HWY-0-10-06M


Scale: None Date: April 2006

FED. ROAD DIST. NO.	STATE	PROJ. NO.	FISCAL YEAR	SHEET NO.	TOTAL SHEETS
HAWAII	HAW.	HWY-0-10-06M	2006	11	57

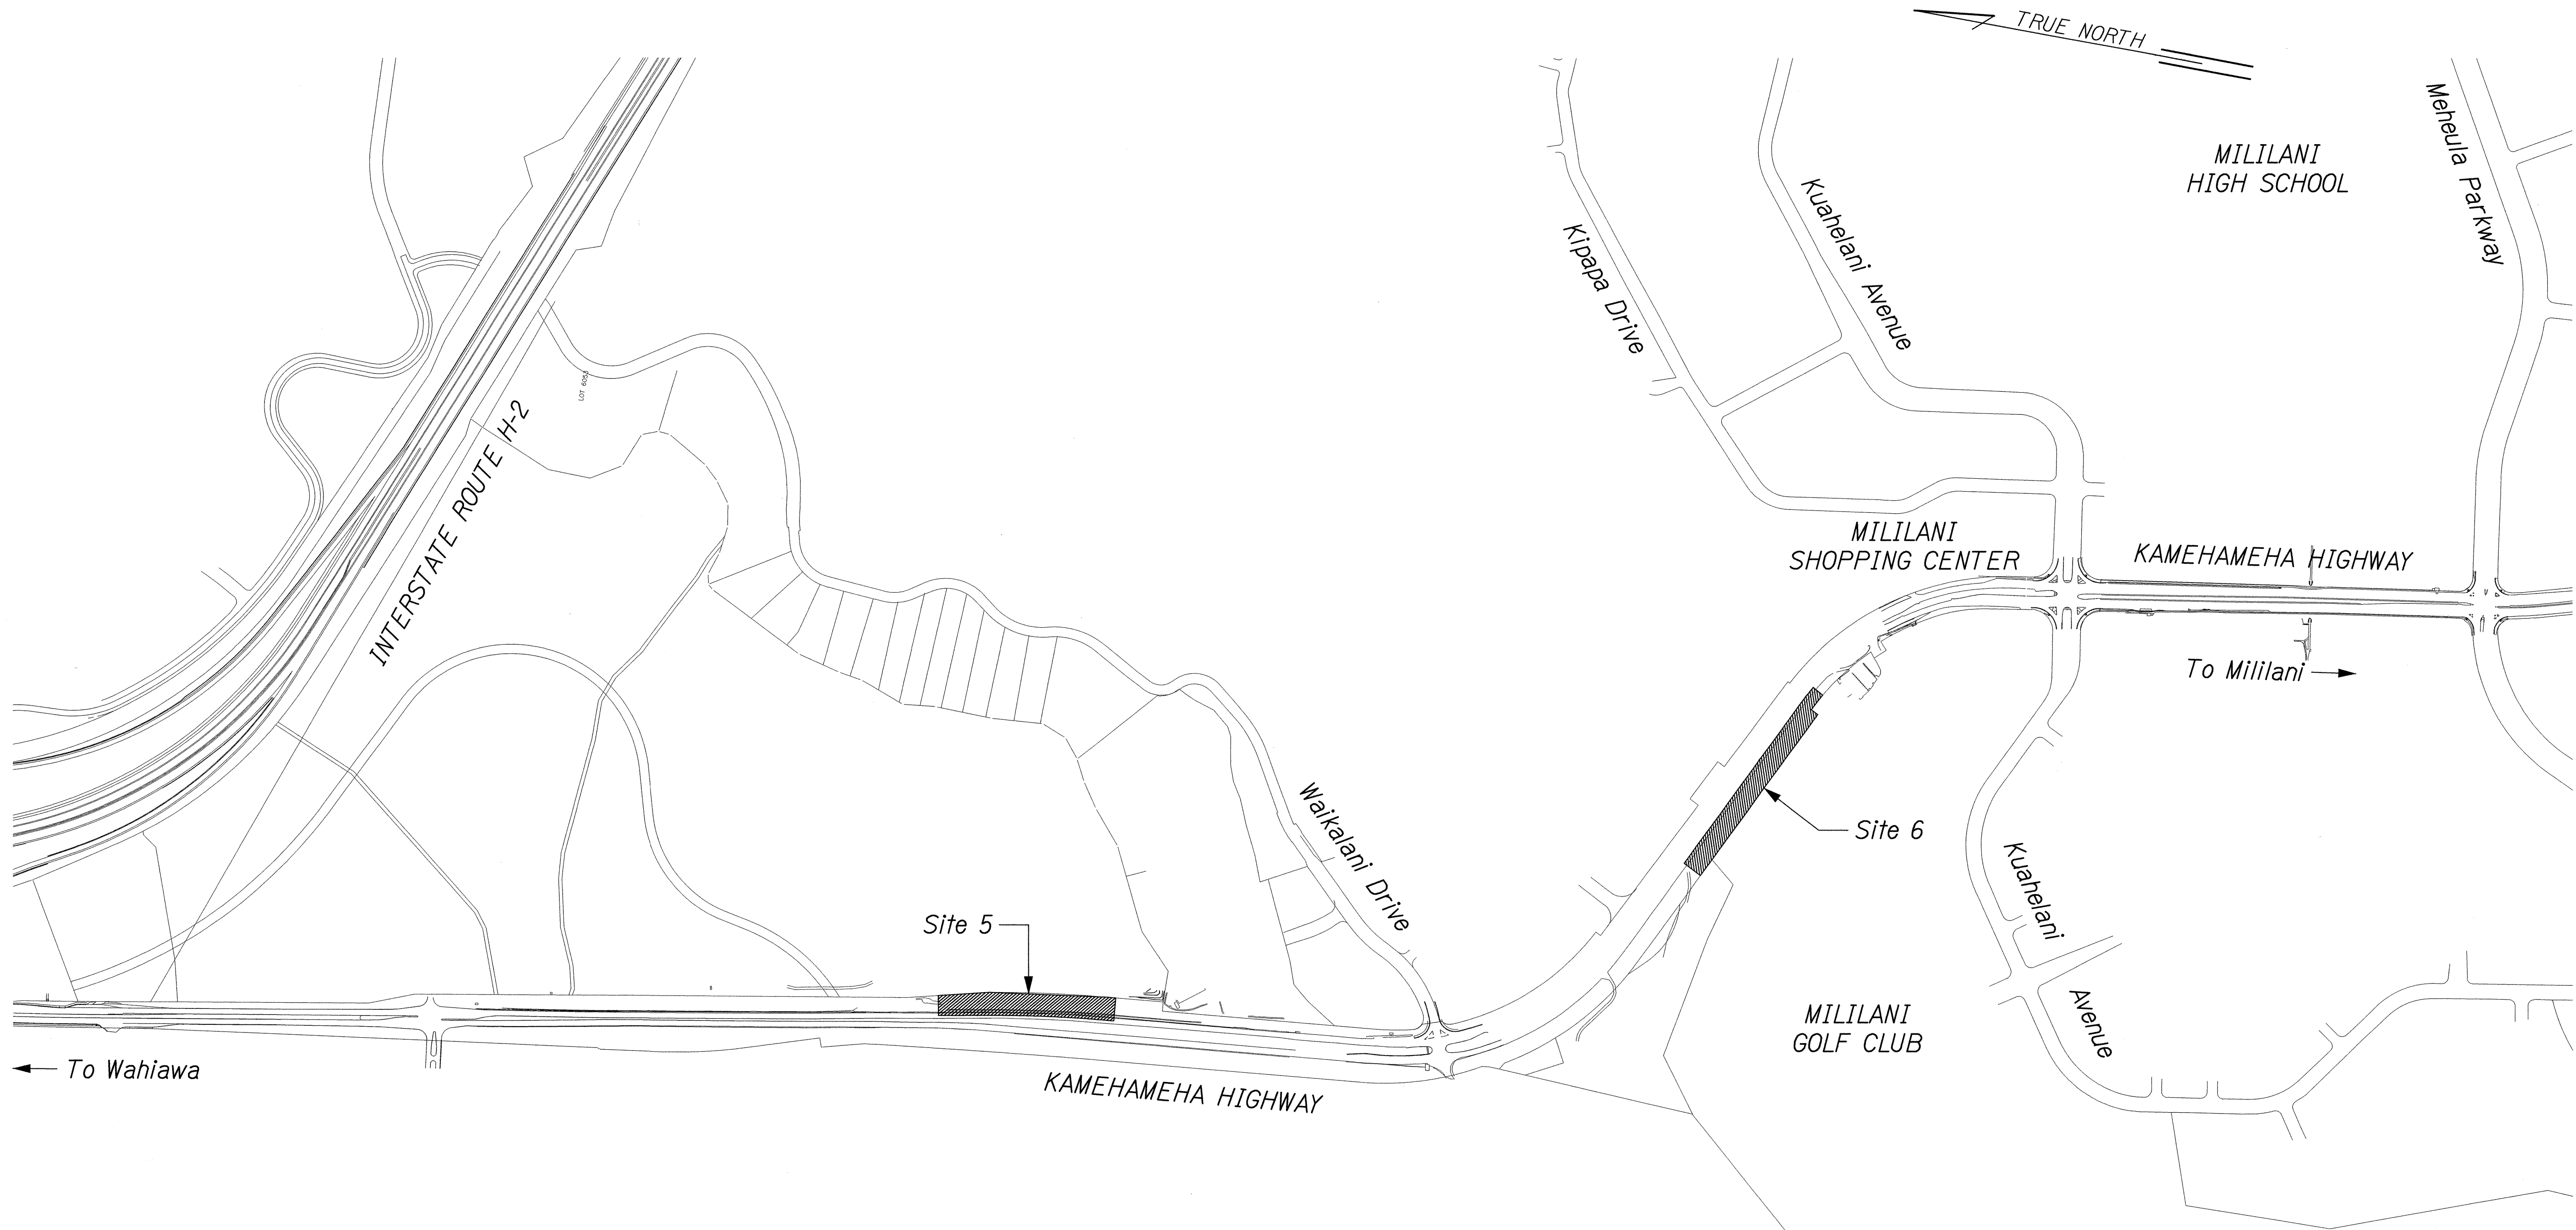

ORIGINAL PLAN	DATE
DRAWN BY	
DESIGNED BY	
CHECKED BY	
NOTED BY	
DATE	

J:\SSWMP - 10 PRIORITY SITES\MISC\SP-KAM-01.dgn

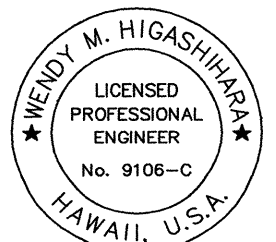

THIS WORK WAS PREPARED BY ME
OR UNDER MY SUPERVISION.


Wendy M. Higashihara
Exp. 4/20/08

STATE OF HAWAII
DEPARTMENT OF TRANSPORTATION
HIGHWAYS DIVISION

SITE PLAN
KAMEHAMEHA HIGHWAY
SLOPE MAINTENANCE FOR EROSION CONTROL
AT VARIOUS SITES ON OAHU
Project No. HWY-0-10-06M

Scale: As Noted Date: April 2006

FED. ROAD DIST. NO.	STATE	PROJ. NO.	FISCAL YEAR	SHEET NO.	TOTAL SHEETS
HAWAII	HAW.	HWY-0-10-06M	2006	12	57

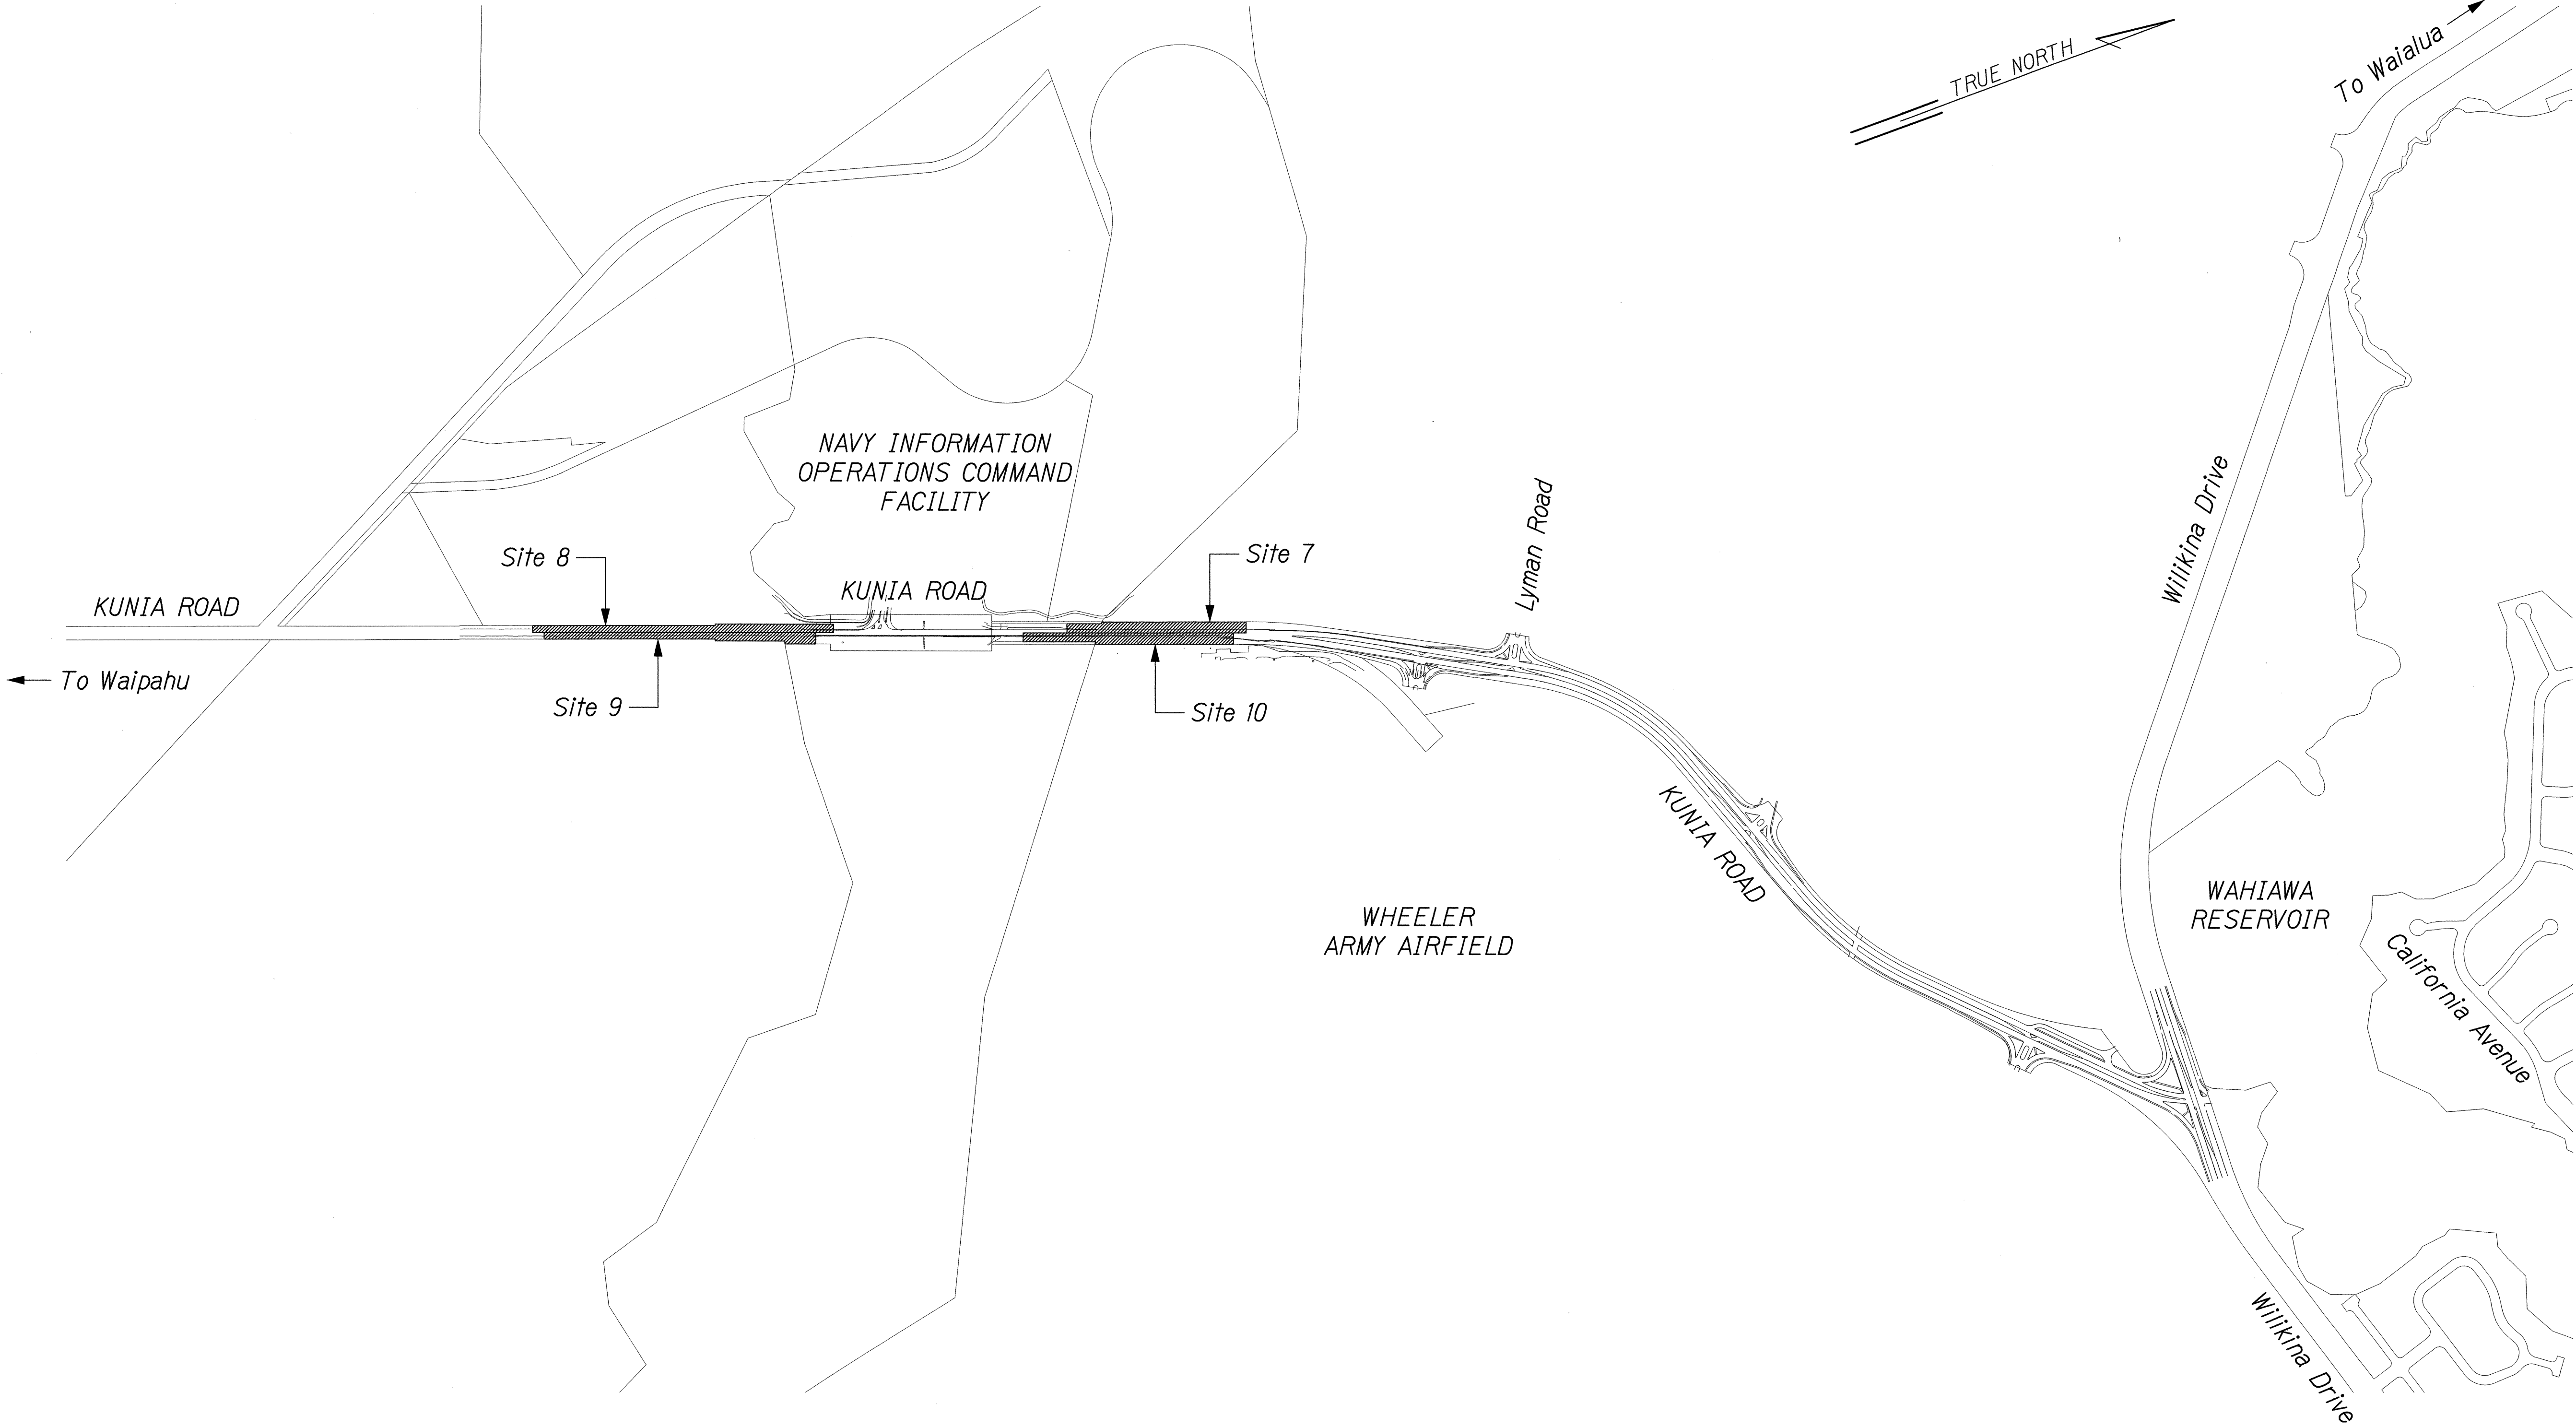

ORIGINAL PLAN	DATE
DRAWN BY	
TRACED BY	
DESIGNED BY	
QUANTITIES BY	
CHECKED BY	

J:\SSWMP - 10 PRIORITY SITES\MISC\SP-KUNIA-01.dgn

WENDY M. HIGASHIMURA
LICENSED PROFESSIONAL ENGINEER
No. 9106-C
HAWAII, U.S.A.

THIS WORK WAS PREPARED BY ME OR UNDER MY SUPERVISION.

Wendy M. Higashimura
exp. 4/30/08

STATE OF HAWAII
DEPARTMENT OF TRANSPORTATION
HIGHWAYS DIVISION

SITE PLAN
KUNIA ROAD

SLOPE MAINTENANCE FOR EROSION CONTROL
AT VARIOUS SITES ON OAHU

Project No. HWY-0-10-06M

Scale: As Noted Date: April 2006

SHEET No. SP3 OF 3 SHEETS