


INDEX TO DRAWINGS	
SHEET NO.	DESCRIPTION
1	TITLE SHEET
2	GENERAL NOTES / ABBREVIATIONS
3 - 4	WATER POLLUTION AND EROSION CONTROL NOTES
5	BMP NOTES AND DETAILS
6 - 9	UTILITY NOTES
10	SITE PLAN - INTERSTATE ROUTE H-2
11	SITE PLAN - KAMEHAMEHA HIGHWAY
12	SITE PLAN - KUNIA ROAD
13 - 16	ALIGNMENT INTERSTATE ROUTE H-2
17 - 21	ALIGNMENT KAMEHAMEHA HIGHWAY
22 - 24	ALIGNMENT KUNIA ROAD
25 - 27	EROSION CONTROL - H-2
28 - 29	EROSION CONTROL - KAMEHAMEHA HIGHWAY
30 - 32	EROSION CONTROL - KUNIA ROAD
33	TRAFFIC CONTROL NOTES
34 - 45	TRAFFIC CONTROL - H-2
46 - 49	TRAFFIC CONTROL - KAMEHAMEHA HIGHWAY
50 - 57	TRAFFIC CONTROL - KUNIA ROAD


STATE OF HAWAII
DEPARTMENT OF TRANSPORTATION
HIGHWAYS DIVISION
HONOLULU, HAWAII

PLANS FOR
SLOPE MAINTENANCE
FOR EROSION CONTROL
AT VARIOUS SITES ON OAHU
PROJECT NO. HWY-O-10-06M
DISTRICTS OF EWA AND WAHIAWA
ISLAND OF OAHU

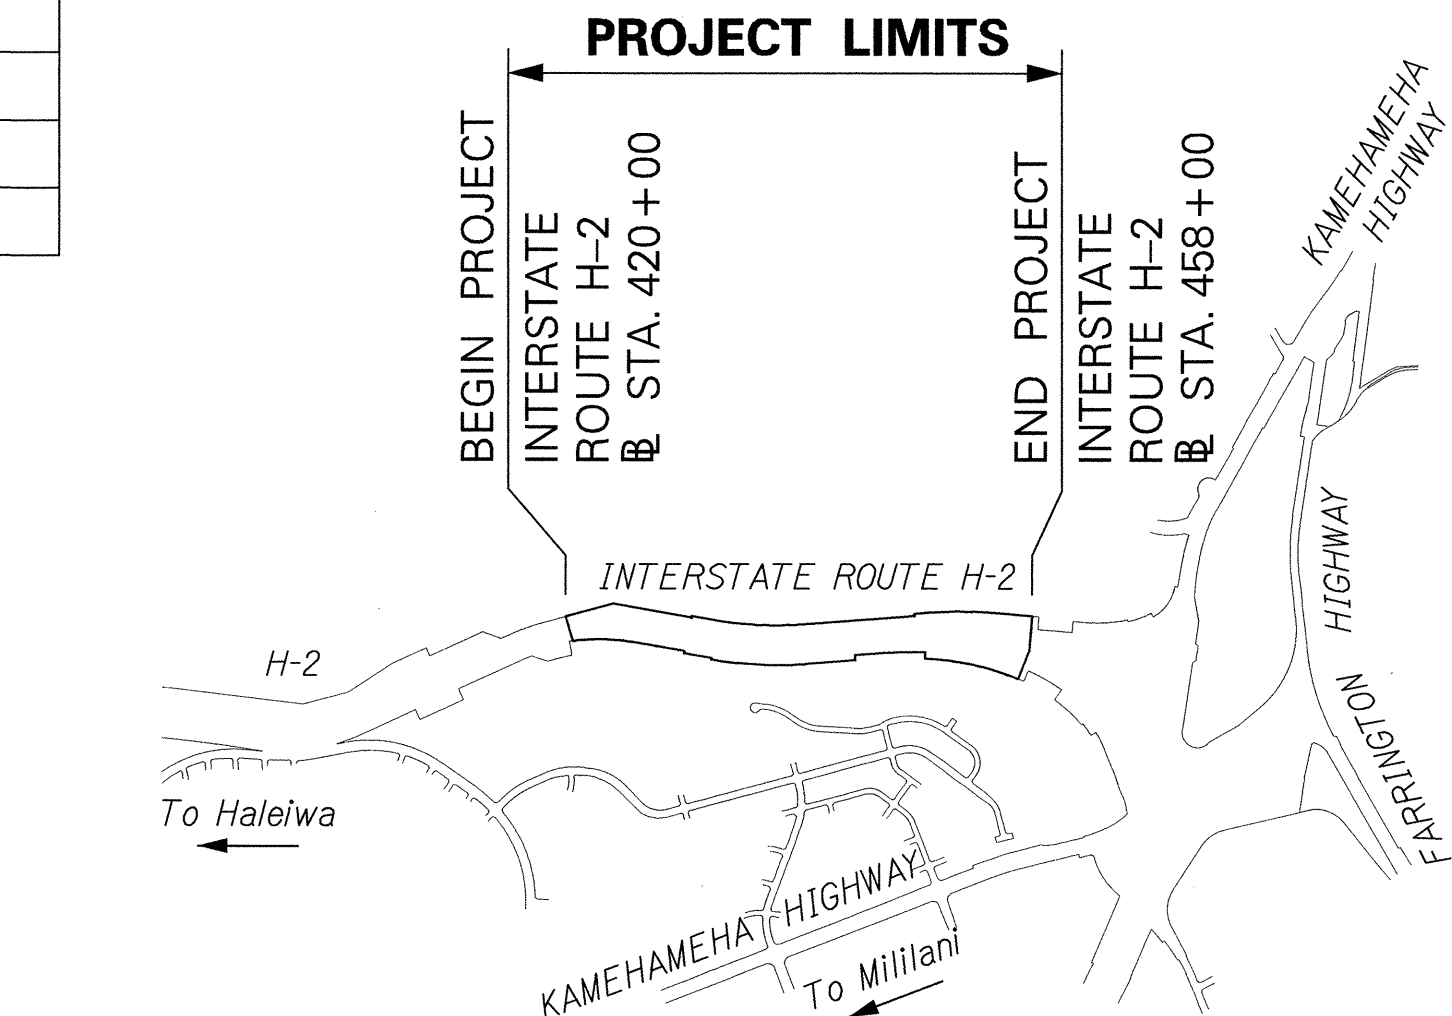


INTERSTATE ROUTE H-2
LOCATION PLAN - SITE 1,2,3 & 4

NOT TO SCALE

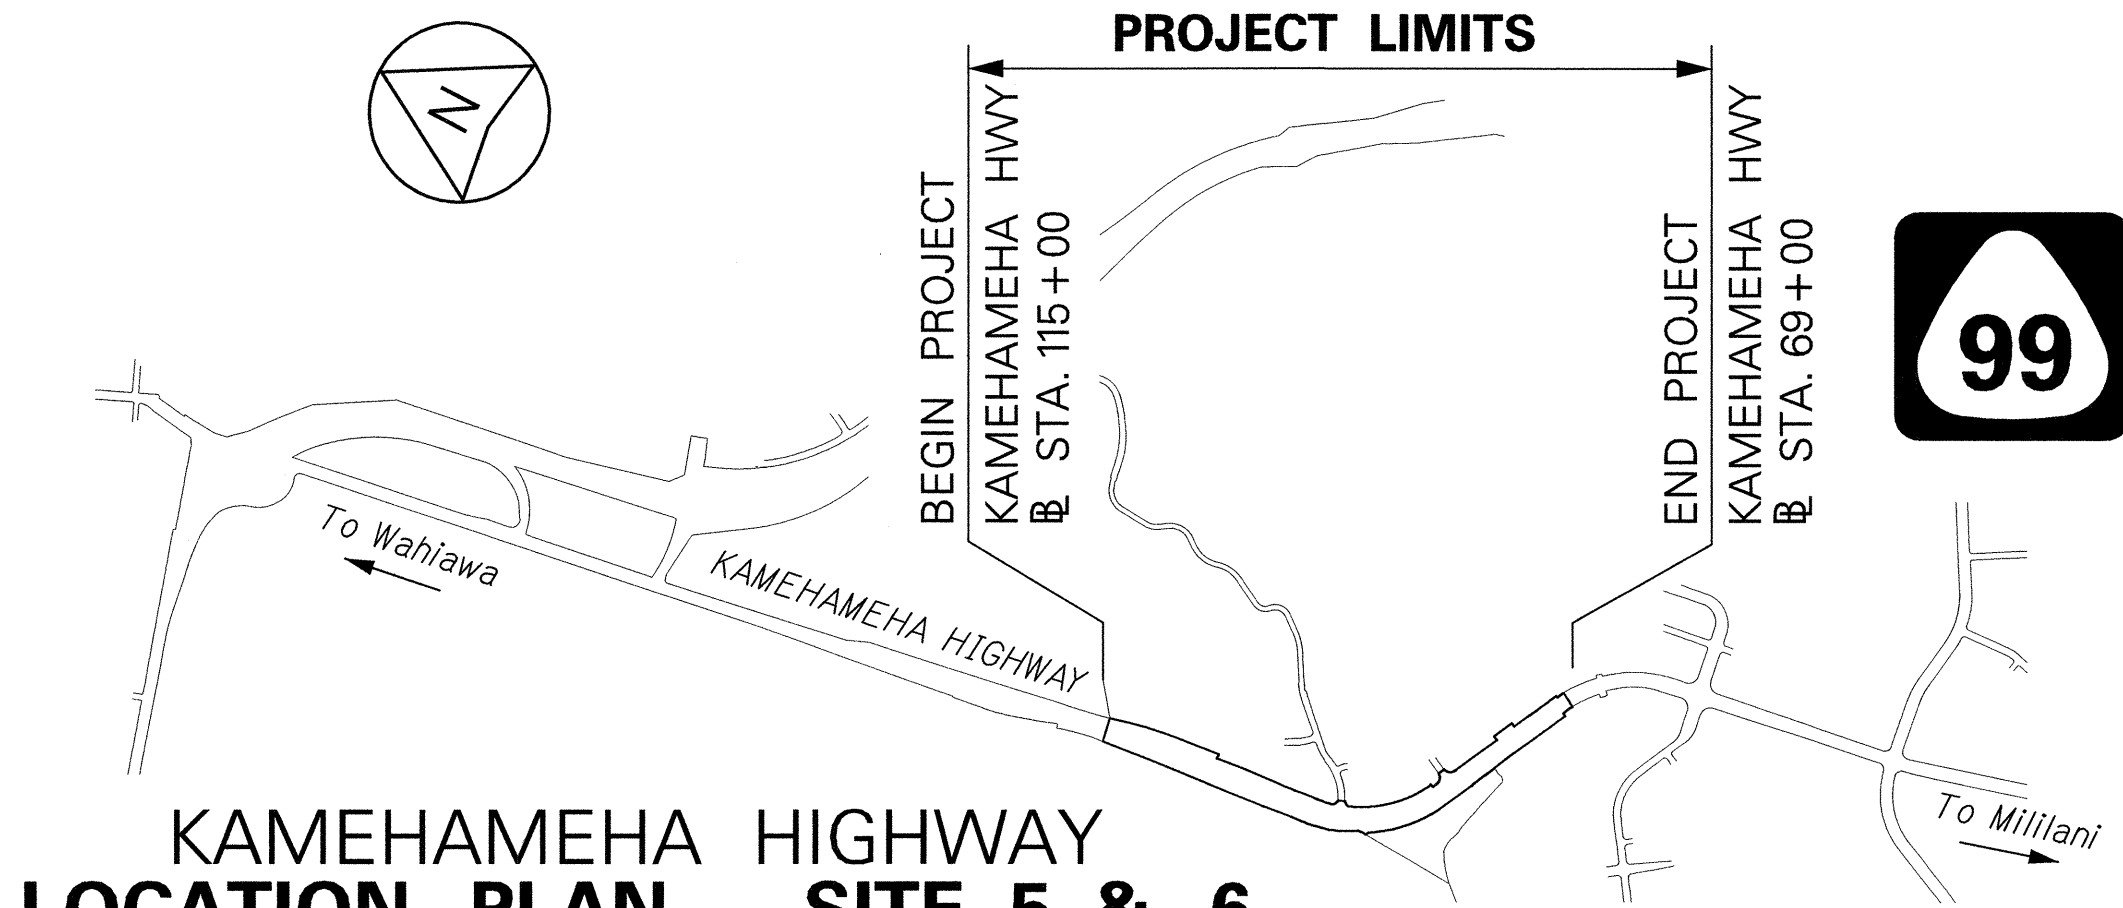

KAMEHAMEHA HIGHWAY
LOCATION PLAN - SITE 5 & 6



NOT TO SCALE

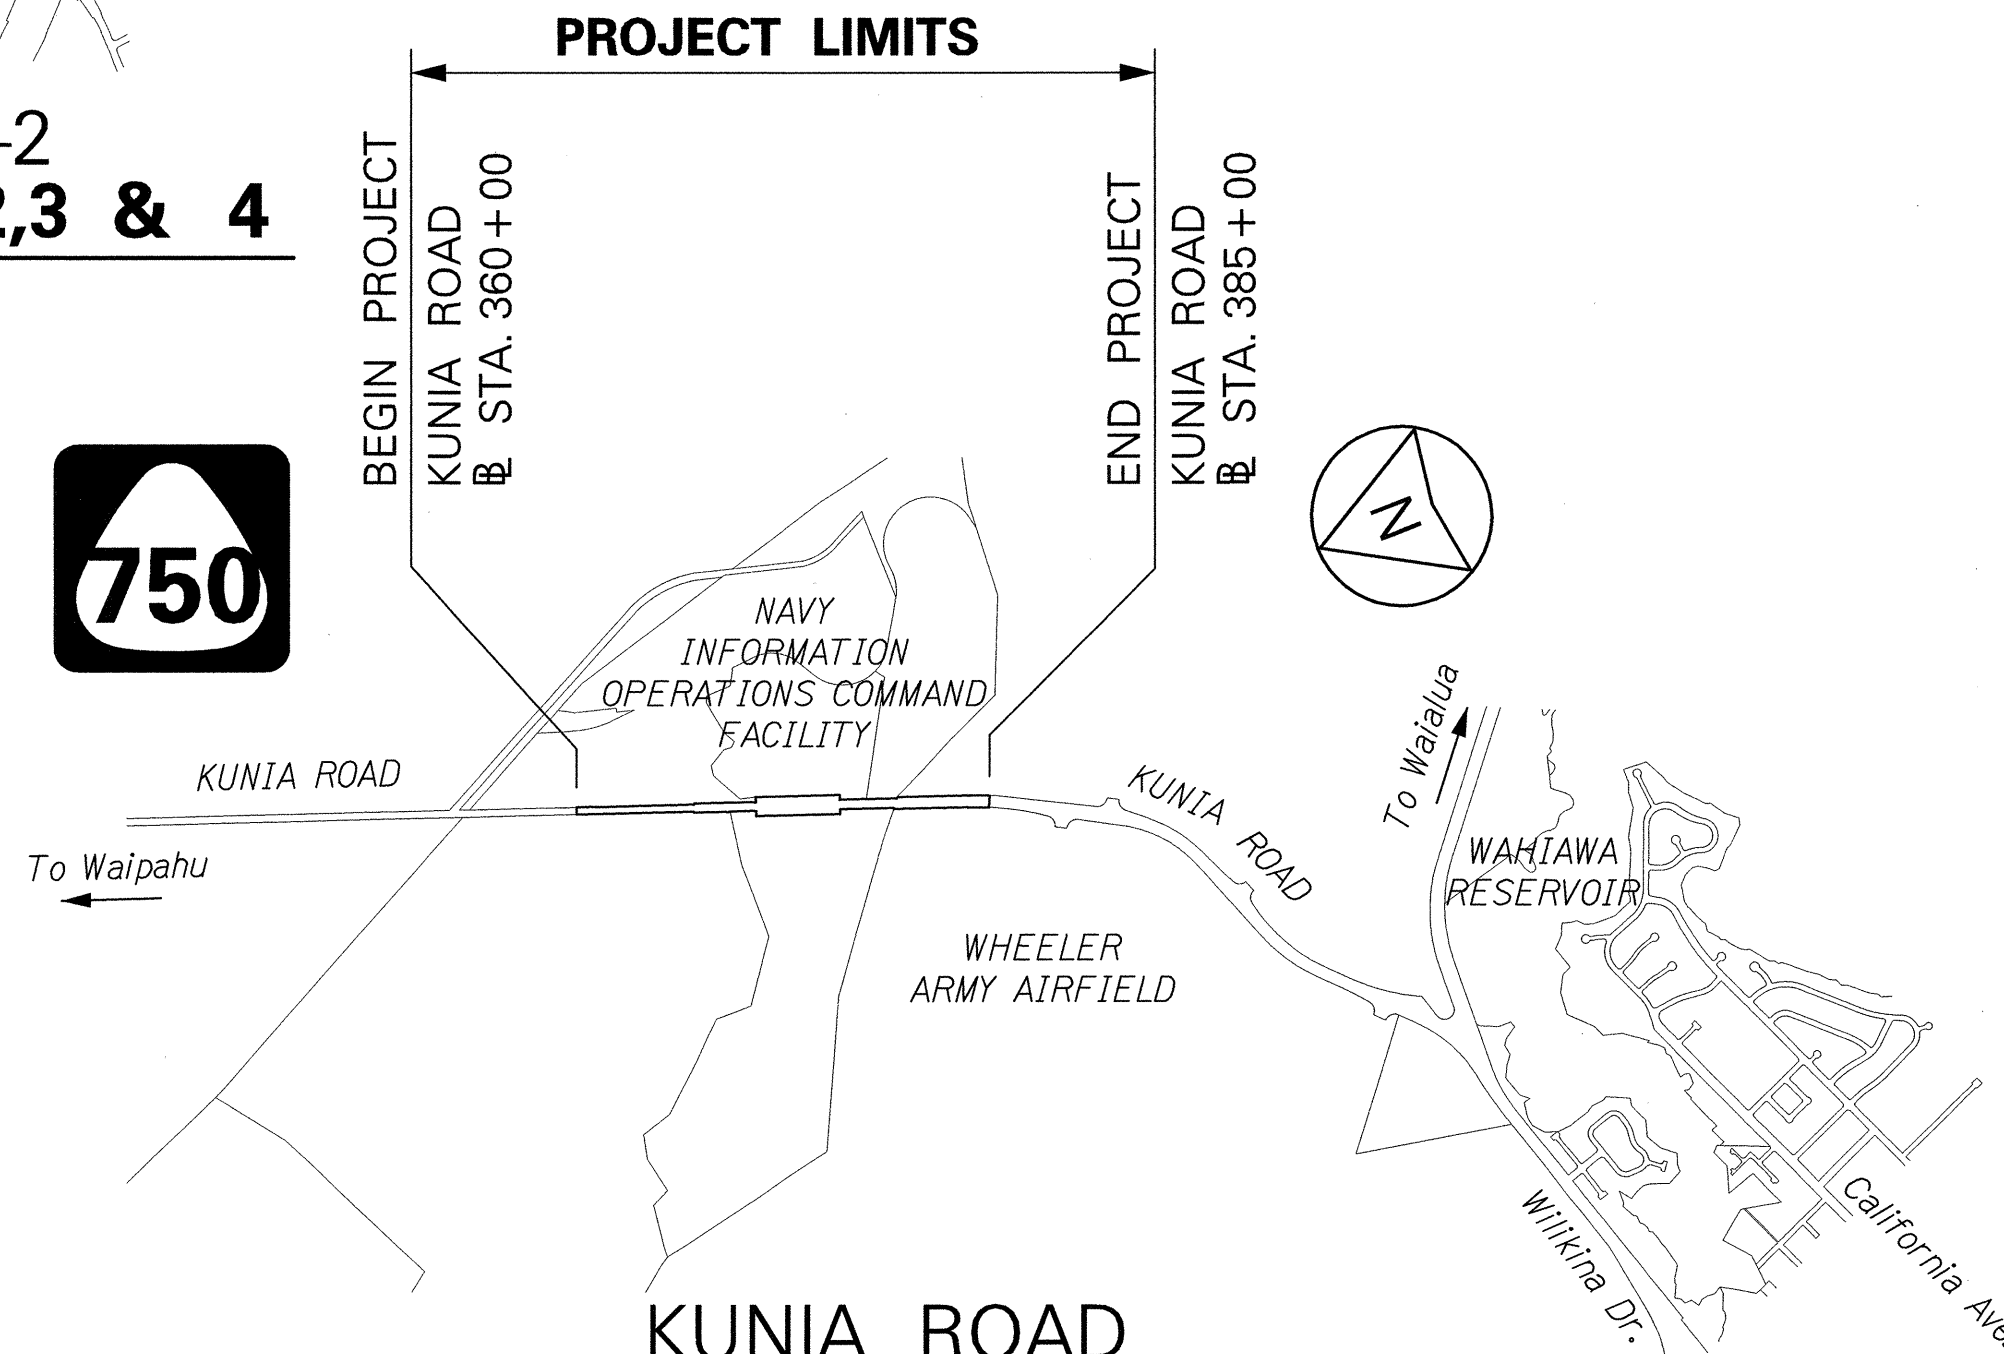



KUNIA ROAD
LOCATION PLAN - SITE 7,8,9 & 10

NOT TO SCALE

FED. ROAD DIST. NO.	STATE	PROJ. NO.	FISCAL YEAR	SHEET NO.	TOTAL SHEETS
HAWAII	HAW.	HWY-O-10-06M	2006	1	57

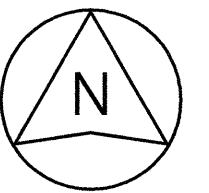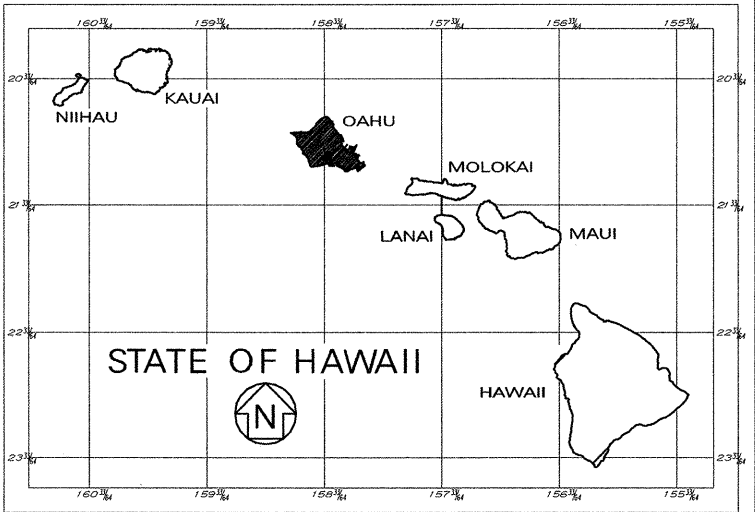

PROJECT LOCATION

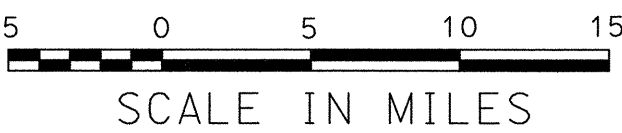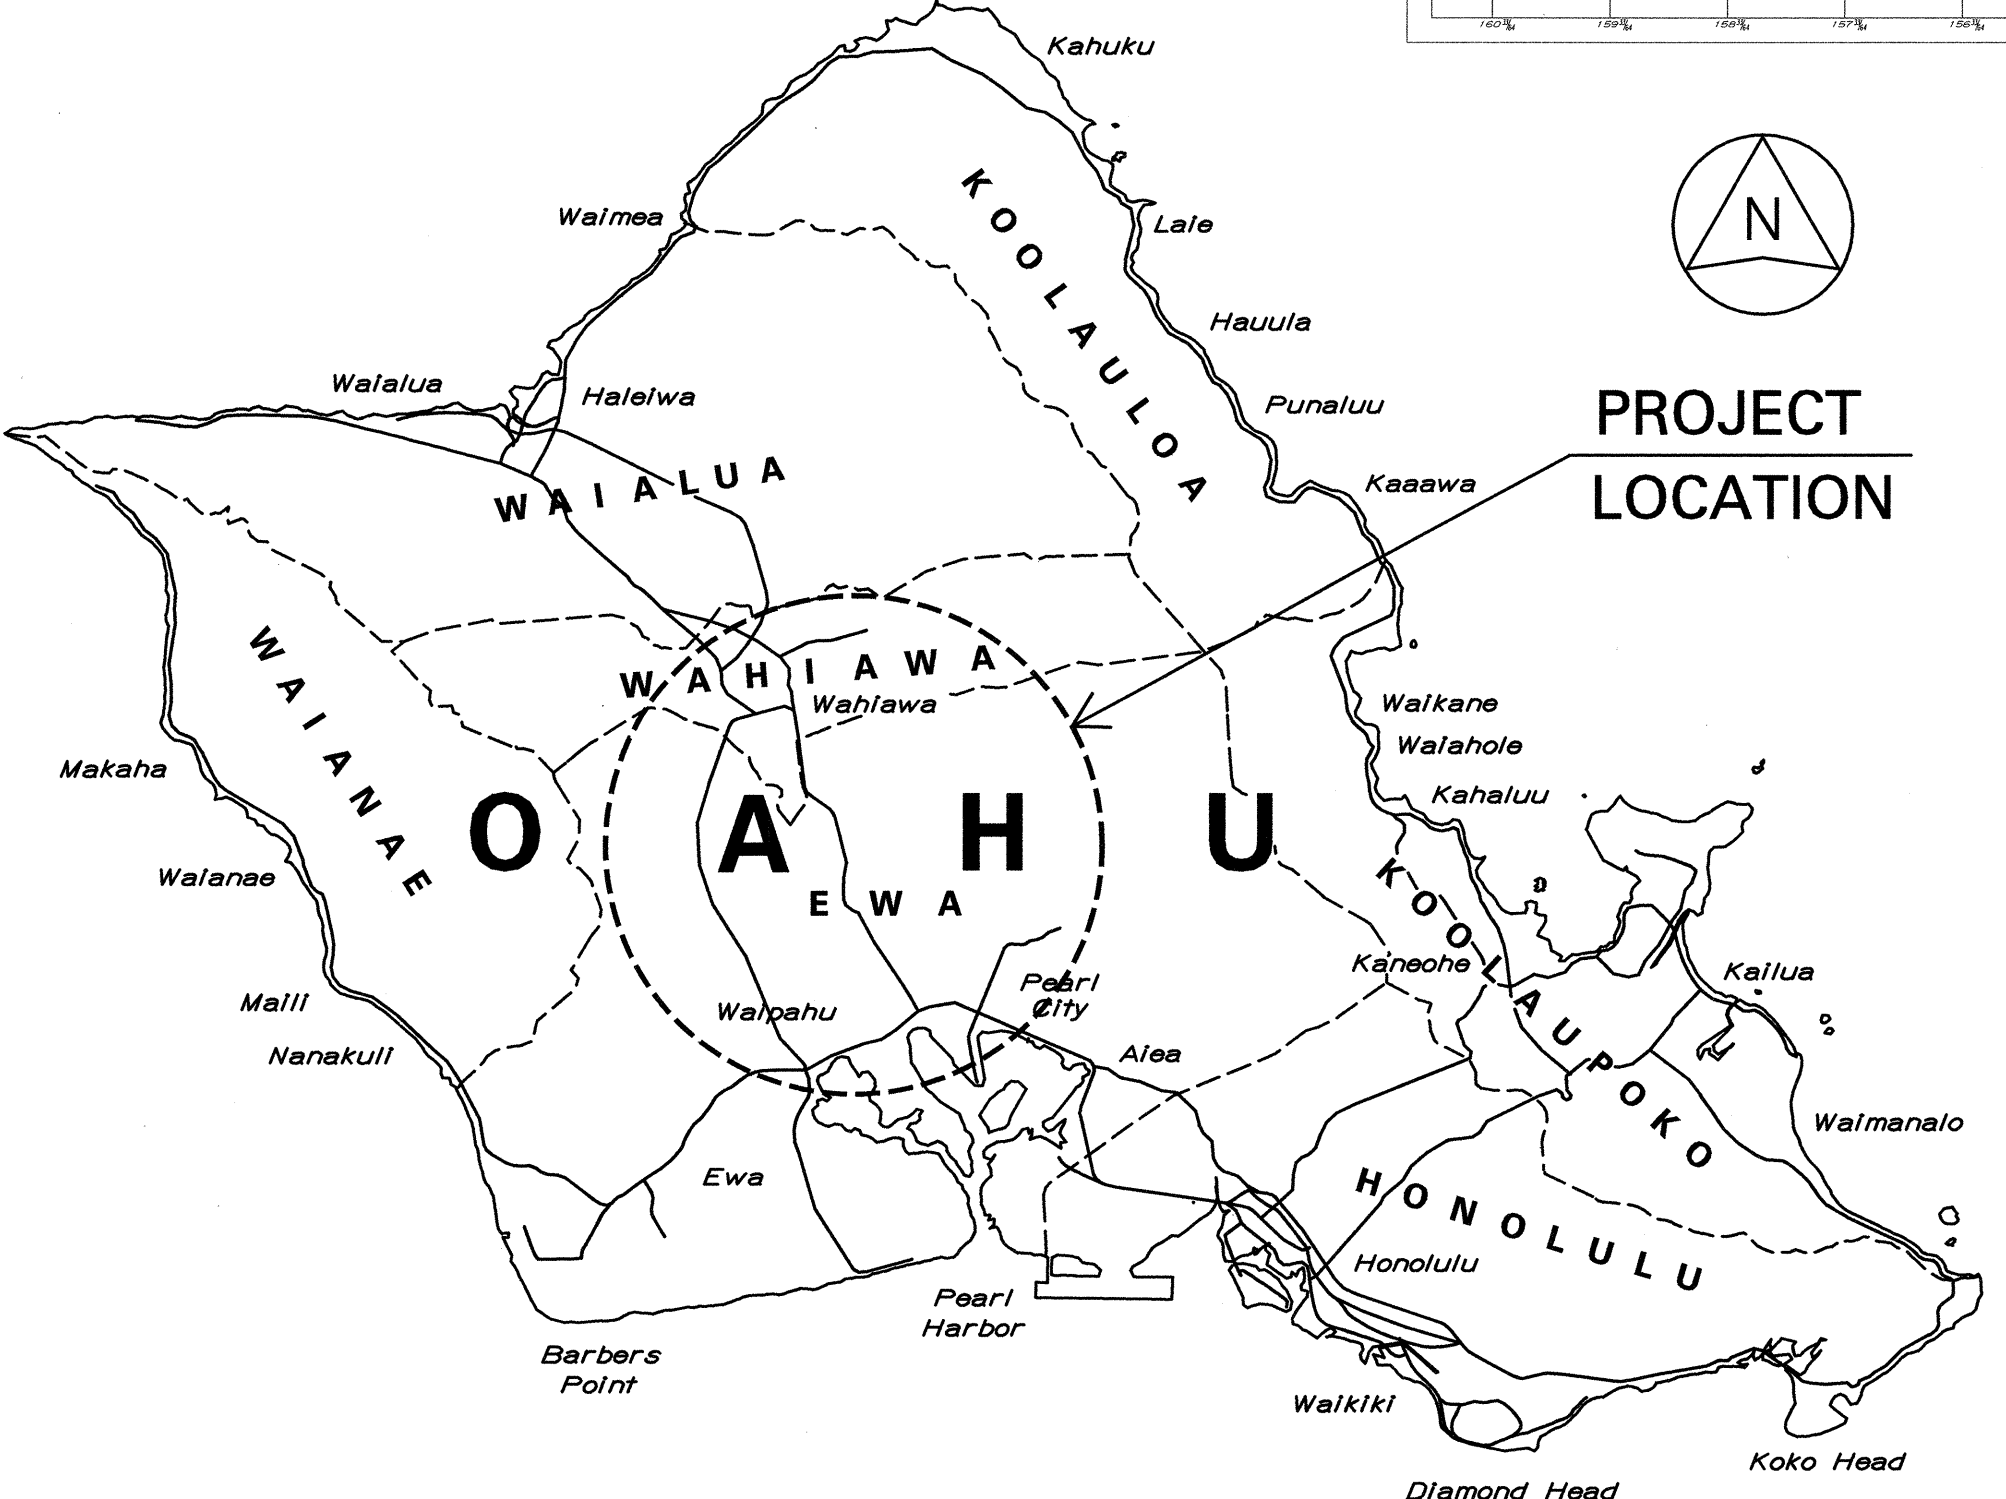

INTERSTATE ROUTE H-2
WORK AREA: 5.6 ACRES
MILEPOST 0.48 TO MILEPOST 1.71
LENGTH OF PROJECT: 1.23 Miles

KAMEHAMEHA HIGHWAY
WORK AREA: 1.7 ACRES
MILEPOST 11.28 TO MILEPOST 12.16
LENGTH OF PROJECT: 0.88 Miles

KUNIA ROAD
WORK AREA: 1.9 ACRES
MILEPOST 6.54 TO MILEPOST 7.20
LENGTH OF PROJECT: 0.66 Miles

DEPARTMENT OF TRANSPORTATION STATE OF HAWAII	
APPROVED:	4-28-06
DIR. OF TRANSPORTATION	DATE

DATE: SCALE: 1" = 1
FILE: J:\SSWMP 10- SITES\MISC\TS.dgn
DESIGNED BY: PARSONS BRINCKERHOFF QUADE & DOUGLAS
MANAGED BY: HWY-LR
PHONE: 832-3405 ext. 225
DATE: APRIL 2006