

FED. ROAD DIST. NO.	STATE	PROJ. NO.	FISCAL YEAR	SHEET NO.	TOTAL SHEETS
HAWAII	HAW.	HWY-0-10-06M	2006	33	57

GENERAL NOTES FOR TRAFFIC CONTROL PLAN

1. Only Traffic Control Plans for major construction activities are shown. The Contractor shall develop his own Traffic Control Plans in accordance with Section 645 of the Special Provisions for activities to complete work not covered by the Traffic Control Plans. The Contractor shall submit the Traffic Control Plans to the Engineer for approval. Payment for development and implementation of the Traffic Control Plans shall be paid for on a lump sum basis.

2. All lane closures and traffic pattern changes (diversion) not shown on the plan shall be submitted to the Engineer for approval in accordance with Specifications Section 645 Work Zone Traffic Control. For restrictions on lane closures, detours, construction work during peak hours, and other requirements regarding maintaining vehicular and pedestrian traffic, see Section 107.13 Contractor Duty Regarding Public Convenience and Section 645 Work Zone Traffic Control.

3. The Contractor shall make minor adjustments at intersections, driveways, bridges, structures, etc. to fit field conditions.

4. Cones or delineators shall be extended to a point where they are visible to approaching traffic.

5. Traffic control devices shall be installed such that the sign or device farthest from the work area shall be placed first. The others shall then be placed progressively toward the work area.

6. Flaggers and/or police officers shall be in sight of each other or in direct communications at all times.

7. Sign spacings (L), taper lengths (T), and spacings of cones or delineators shall be as shown in Table 1 of Section 645 in the Specifications, unless otherwise noted on the Traffic Control Plans.

8. All traffic lanes shall be minimum of 11 feet wide.

9. All construction warning signs shall be promptly removed or covered whenever the message is not applicable or not in use.

10. The backs of all signs for traffic control shall be appropriately covered to preclude the display of inapplicable sign messages (i.e., when signs have messages on both faces).

11. At the end of each day's work or as soon as the work is completed, the Contractor shall remove all traffic control devices no longer needed to permit free and safe passage of public traffic. Removal shall be in the reverse order of installation.

12. The locations of signs and delineators used in the Traffic Control shall be as shown on the plans and/or as determined in the field by the Engineer.

13. Damage to signs, temporary pavement markers, and delineators caused by the public shall be repaired or replaced by the Contractor as directed by the Engineer and paid for under Section 645. Damage caused by the Contractor's negligence shall be repaired or replaced at the Contractor's expense.
14. During working and non-working hours, the Contractor shall furnish, install, and maintain Type II Barricades at 10' spacing in new and existing pavement areas closed to public vehicles.

15. The Contractor shall provide sand bags or other accepted weights for the Type II Barricades, when used. The Contractor shall provide steady burn amber lamps during hours of darkness. The lamps shall be attached on the Type II Barricade end closest to the traveled way. The lamp should be visible to the motorist. Payment for Type II Barricades with amber lamps shall be considered incidental to the various contract items.

16. Contractor shall maintain access to adjacent properties at all times.

17. Cones and signs for night work shall be retroreflective.

LEGEND:

- • •

Cones
- ↕ , ↗

Portable Arrow Board
- Direction of Traffic
- ▬

New Sign
- ▬

Existing Sign
- ▨

Work Area
- 👮

Police Officer

ORIGINAL PLAN	SURVEY PLOTTED BY	DATE
NOTE BOOK	DRAWN BY	
	DESIGNED BY	
	CHECKED BY	

J:\SSWMP 10 PRIORITY SITES\TC\TC1.dgn

WENDY M. HIGASHIMURA

LICENSED PROFESSIONAL ENGINEER

No. 9106-C

HAWAII, U.S.A.

THIS WORK WAS PREPARED BY ME OR UNDER MY SUPERVISION.

Wendy M. Higashimura

exp 4/30/08

STATE OF HAWAII

DEPARTMENT OF TRANSPORTATION

HIGHWAYS DIVISION

TRAFFIC CONTROL NOTES

AND LEGEND

SLOPE MAINTENANCE FOR EROSION CONTROL

AT VARIOUS SITES ON OAHU


Project No. HWY-0-10-06M

Scale: None

Date: April 2006


SHEET No. TC-1 OF 25 SHEETS

FED. ROAD DIST. NO.	STATE	PROJ. NO.	FISCAL YEAR	SHEET NO.	TOTAL SHEETS
HAWAII	HAW.	HWY-0-10-06M	2006	34	57

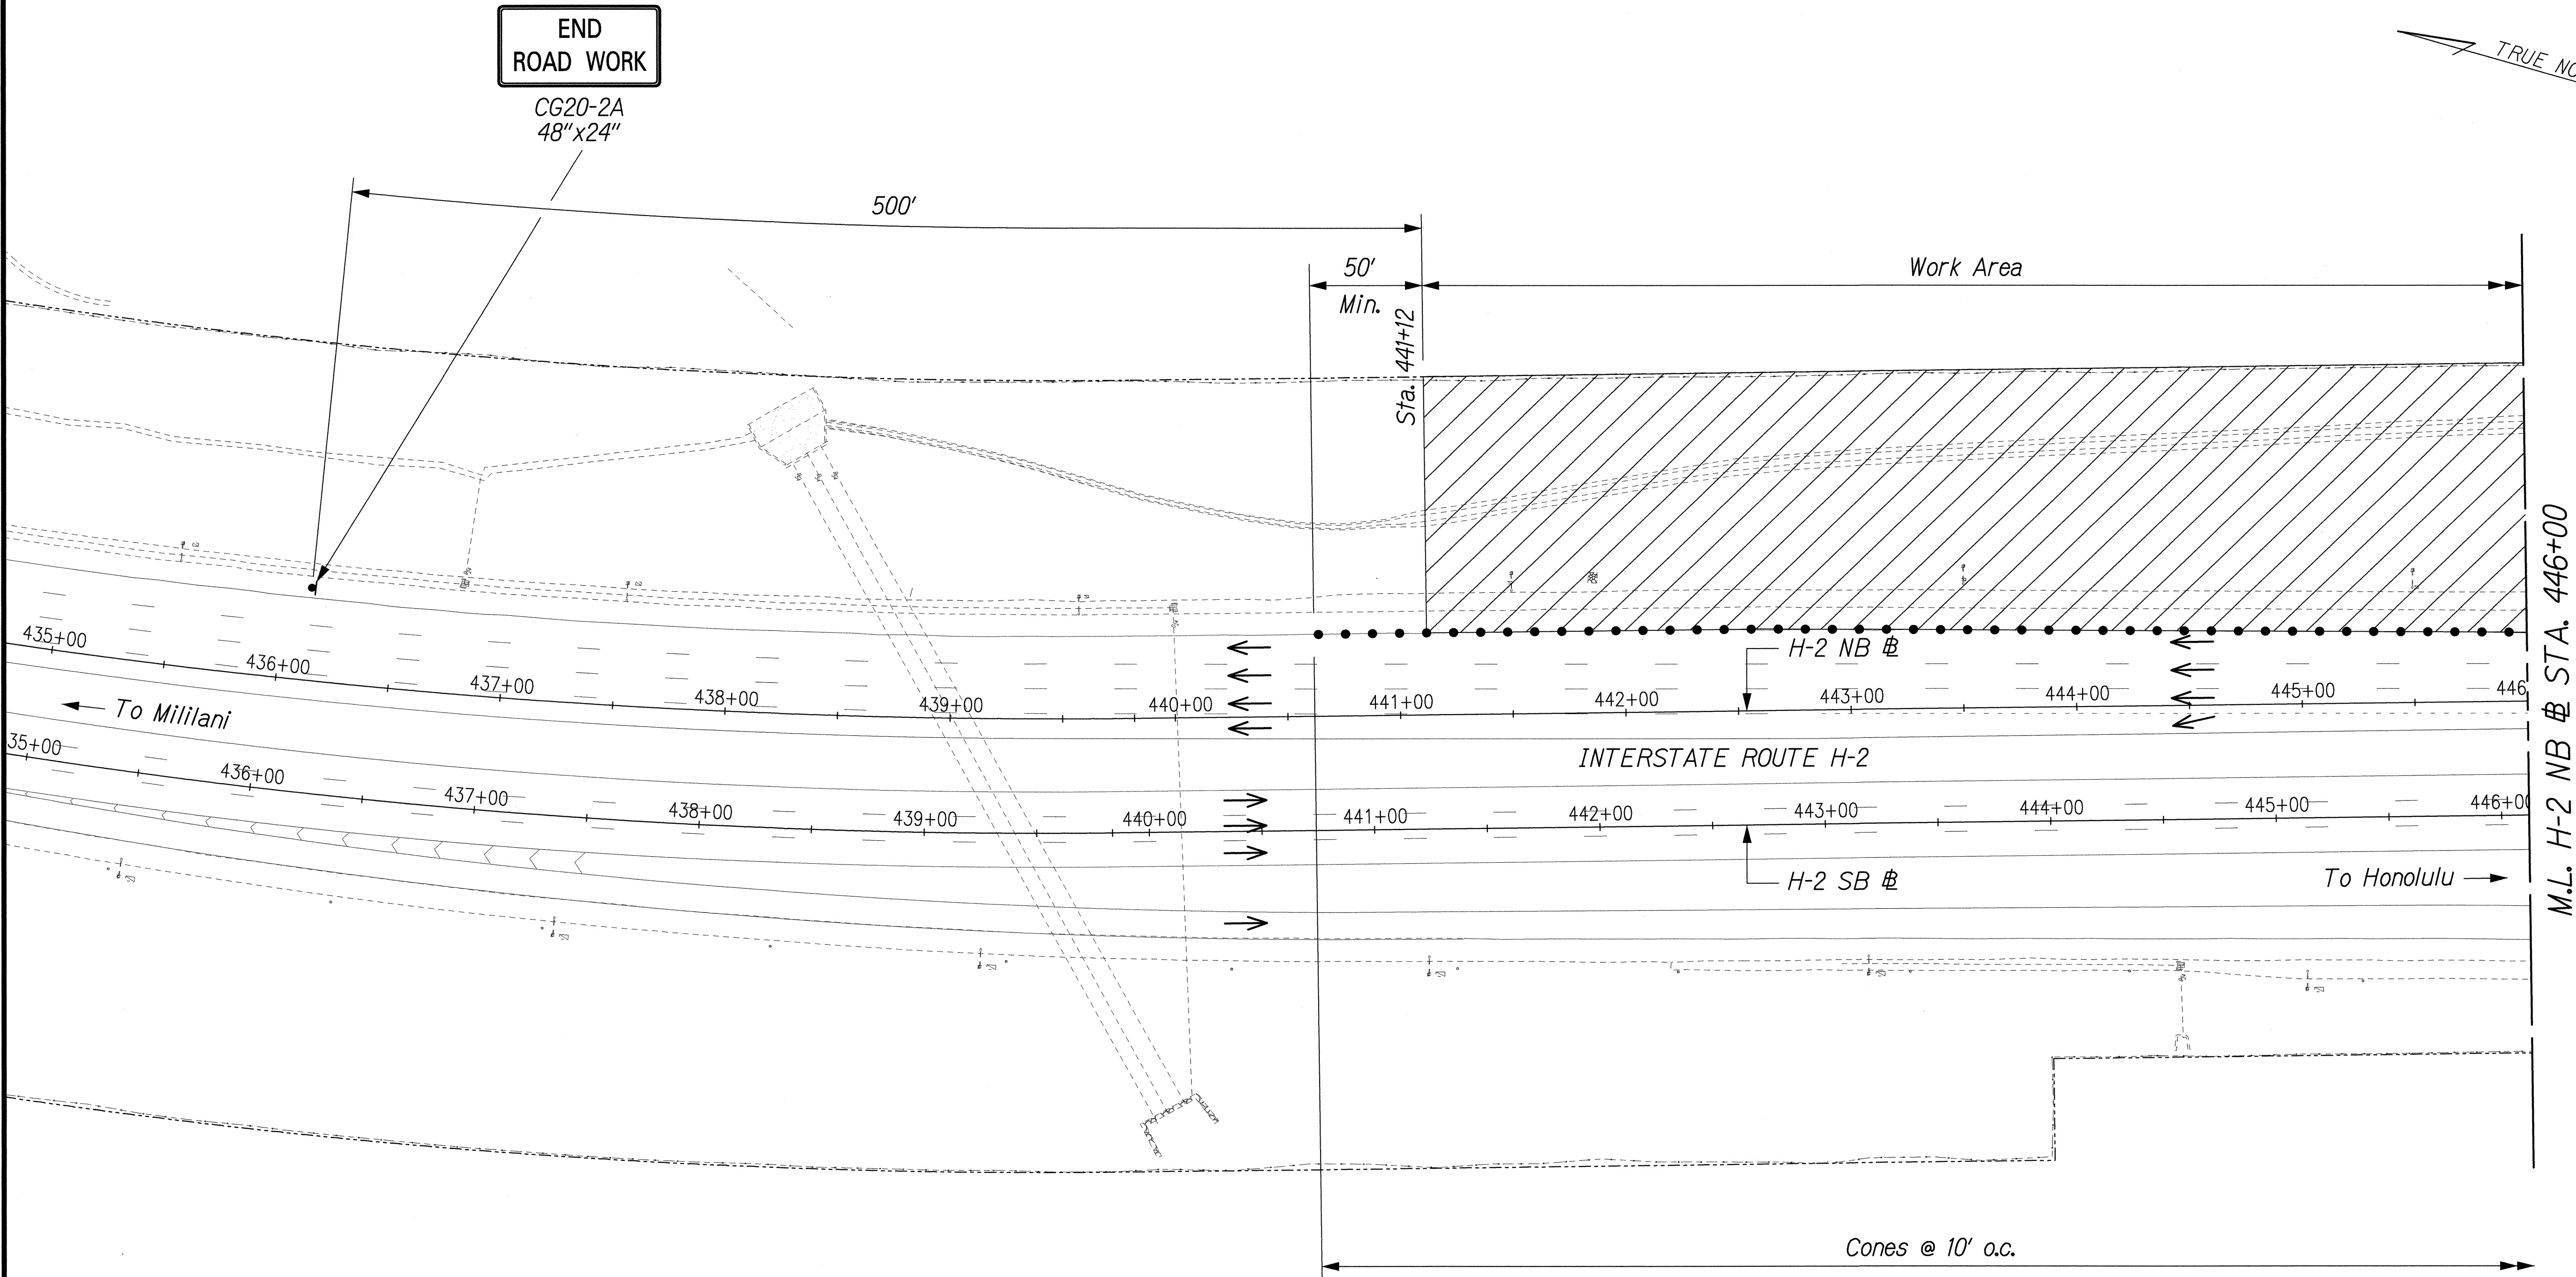

ORIGINAL PLAN	SURVEY PLOTTED BY	DATE
NOTE BOOK	DRAWN BY	
N#	DESIGNED BY	
	CHECKED BY	

J6/SSWMP - 10 PRIORITY SITES/TCP/TC-H2-0-01dgn

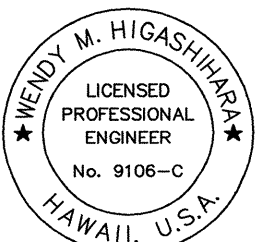

THIS WORK WAS PREPARED BY ME
OR UNDER MY SUPERVISION.

Wendy M. Higashimura
exp. 4/30/08

STATE OF HAWAII
DEPARTMENT OF TRANSPORTATION
HIGHWAYS DIVISION


TRAFFIC CONTROL PLAN
INTERSTATE ROUTE H-2 - SITE 1

SLOPE MAINTENANCE FOR EROSION CONTROL
AT VARIOUS SITES ON OAHU
Project No. HWY-0-10-06M

Scale: 1"=40' Date: April 2006

SHEET No. TC-2 OF 25 SHEETS

FED. ROAD DIST. NO.	STATE	PROJ. NO.	FISCAL YEAR	SHEET NO.	TOTAL SHEETS
HAWAII	HAW.	HWY-0-10-06M	2006	36	57

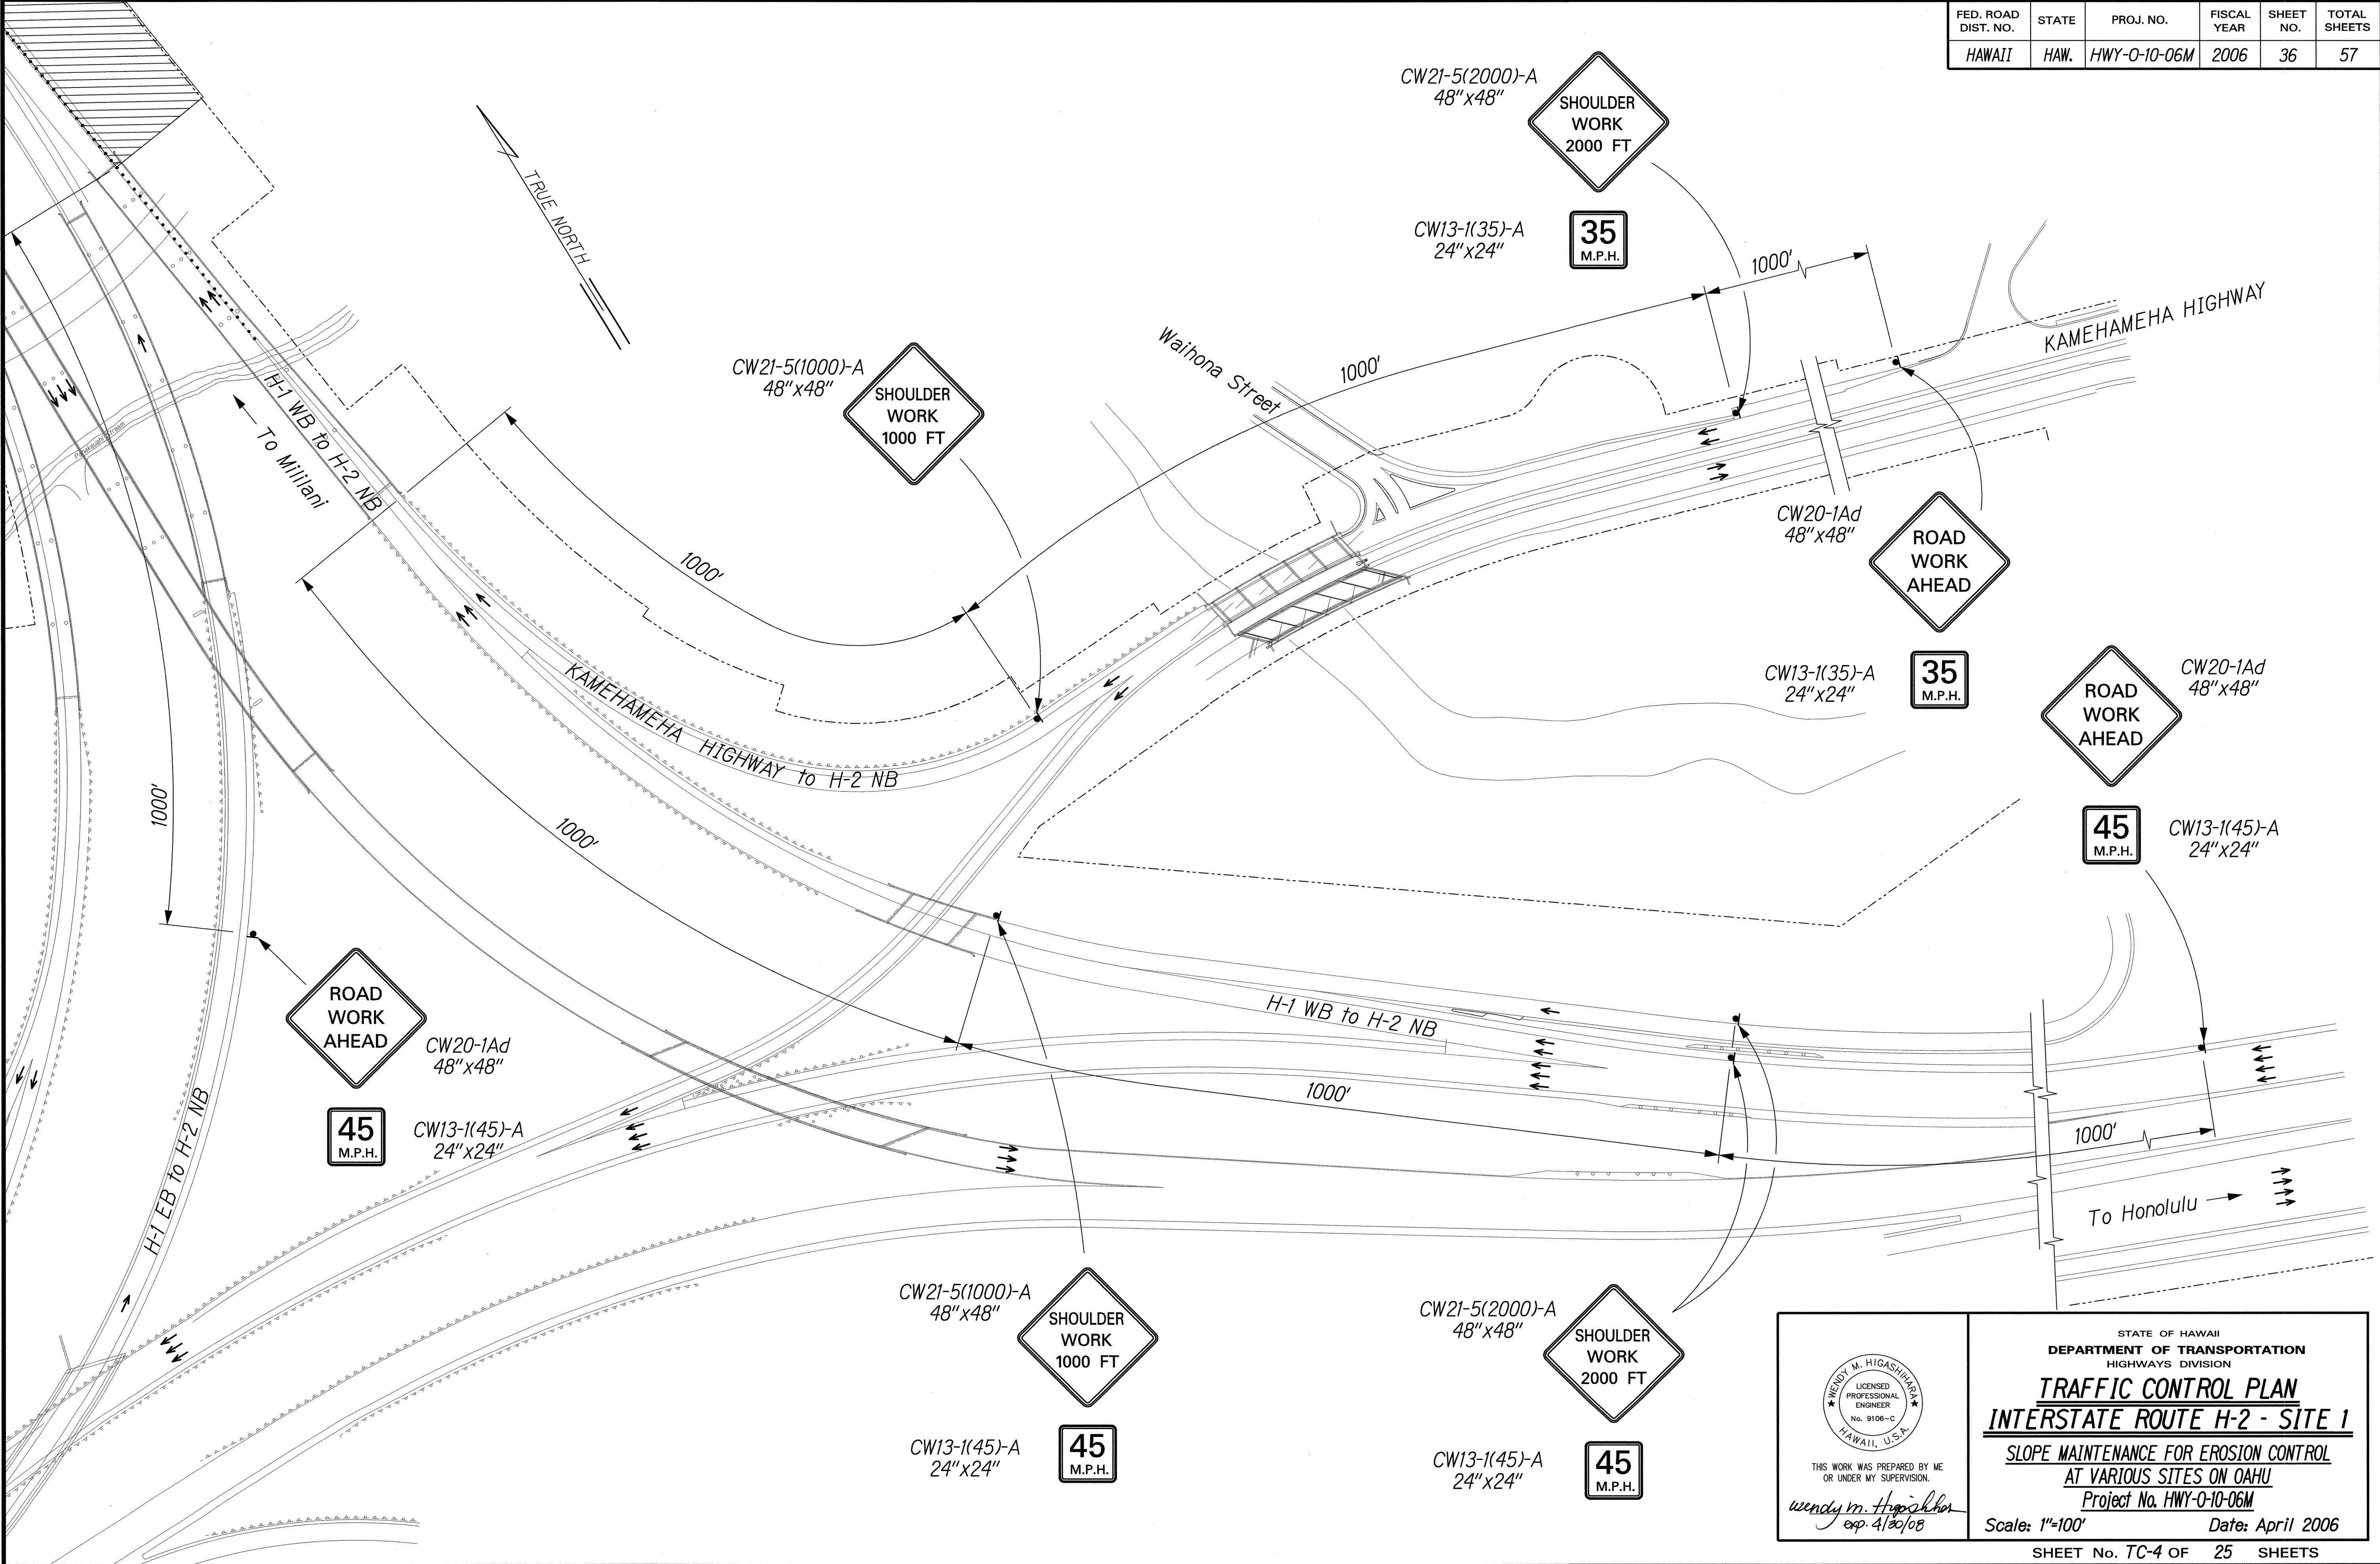

ORIGINAL PLAN	SURVEY PLOTTED BY	DATE
NOTE BOOK	DRAWN BY	
	DESIGNED BY	
	CHECKED BY	

J:\SSWMP - 10 PRIORITY SITES\TCP\TC-H2-01-03.dgn

THIS WORK WAS PREPARED BY ME OR UNDER MY SUPERVISION.

wendy m. higashimura
exp. 4/30/08

STATE OF HAWAII
DEPARTMENT OF TRANSPORTATION
HIGHWAYS DIVISION


TRAFFIC CONTROL PLAN
INTERSTATE ROUTE H-2 - SITE 1

SLOPE MAINTENANCE FOR EROSION CONTROL
AT VARIOUS SITES ON OAHU
Project No. HWY-0-10-06M

Scale: 1"=100' Date: April 2006

SHEET No. TC-4 OF 25 SHEETS

FED. ROAD DIST. NO.	STATE	PROJ. NO.	FISCAL YEAR	SHEET NO.	TOTAL SHEETS
HAWAII	HAW.	HWY-0-10-06M	2006	37	57

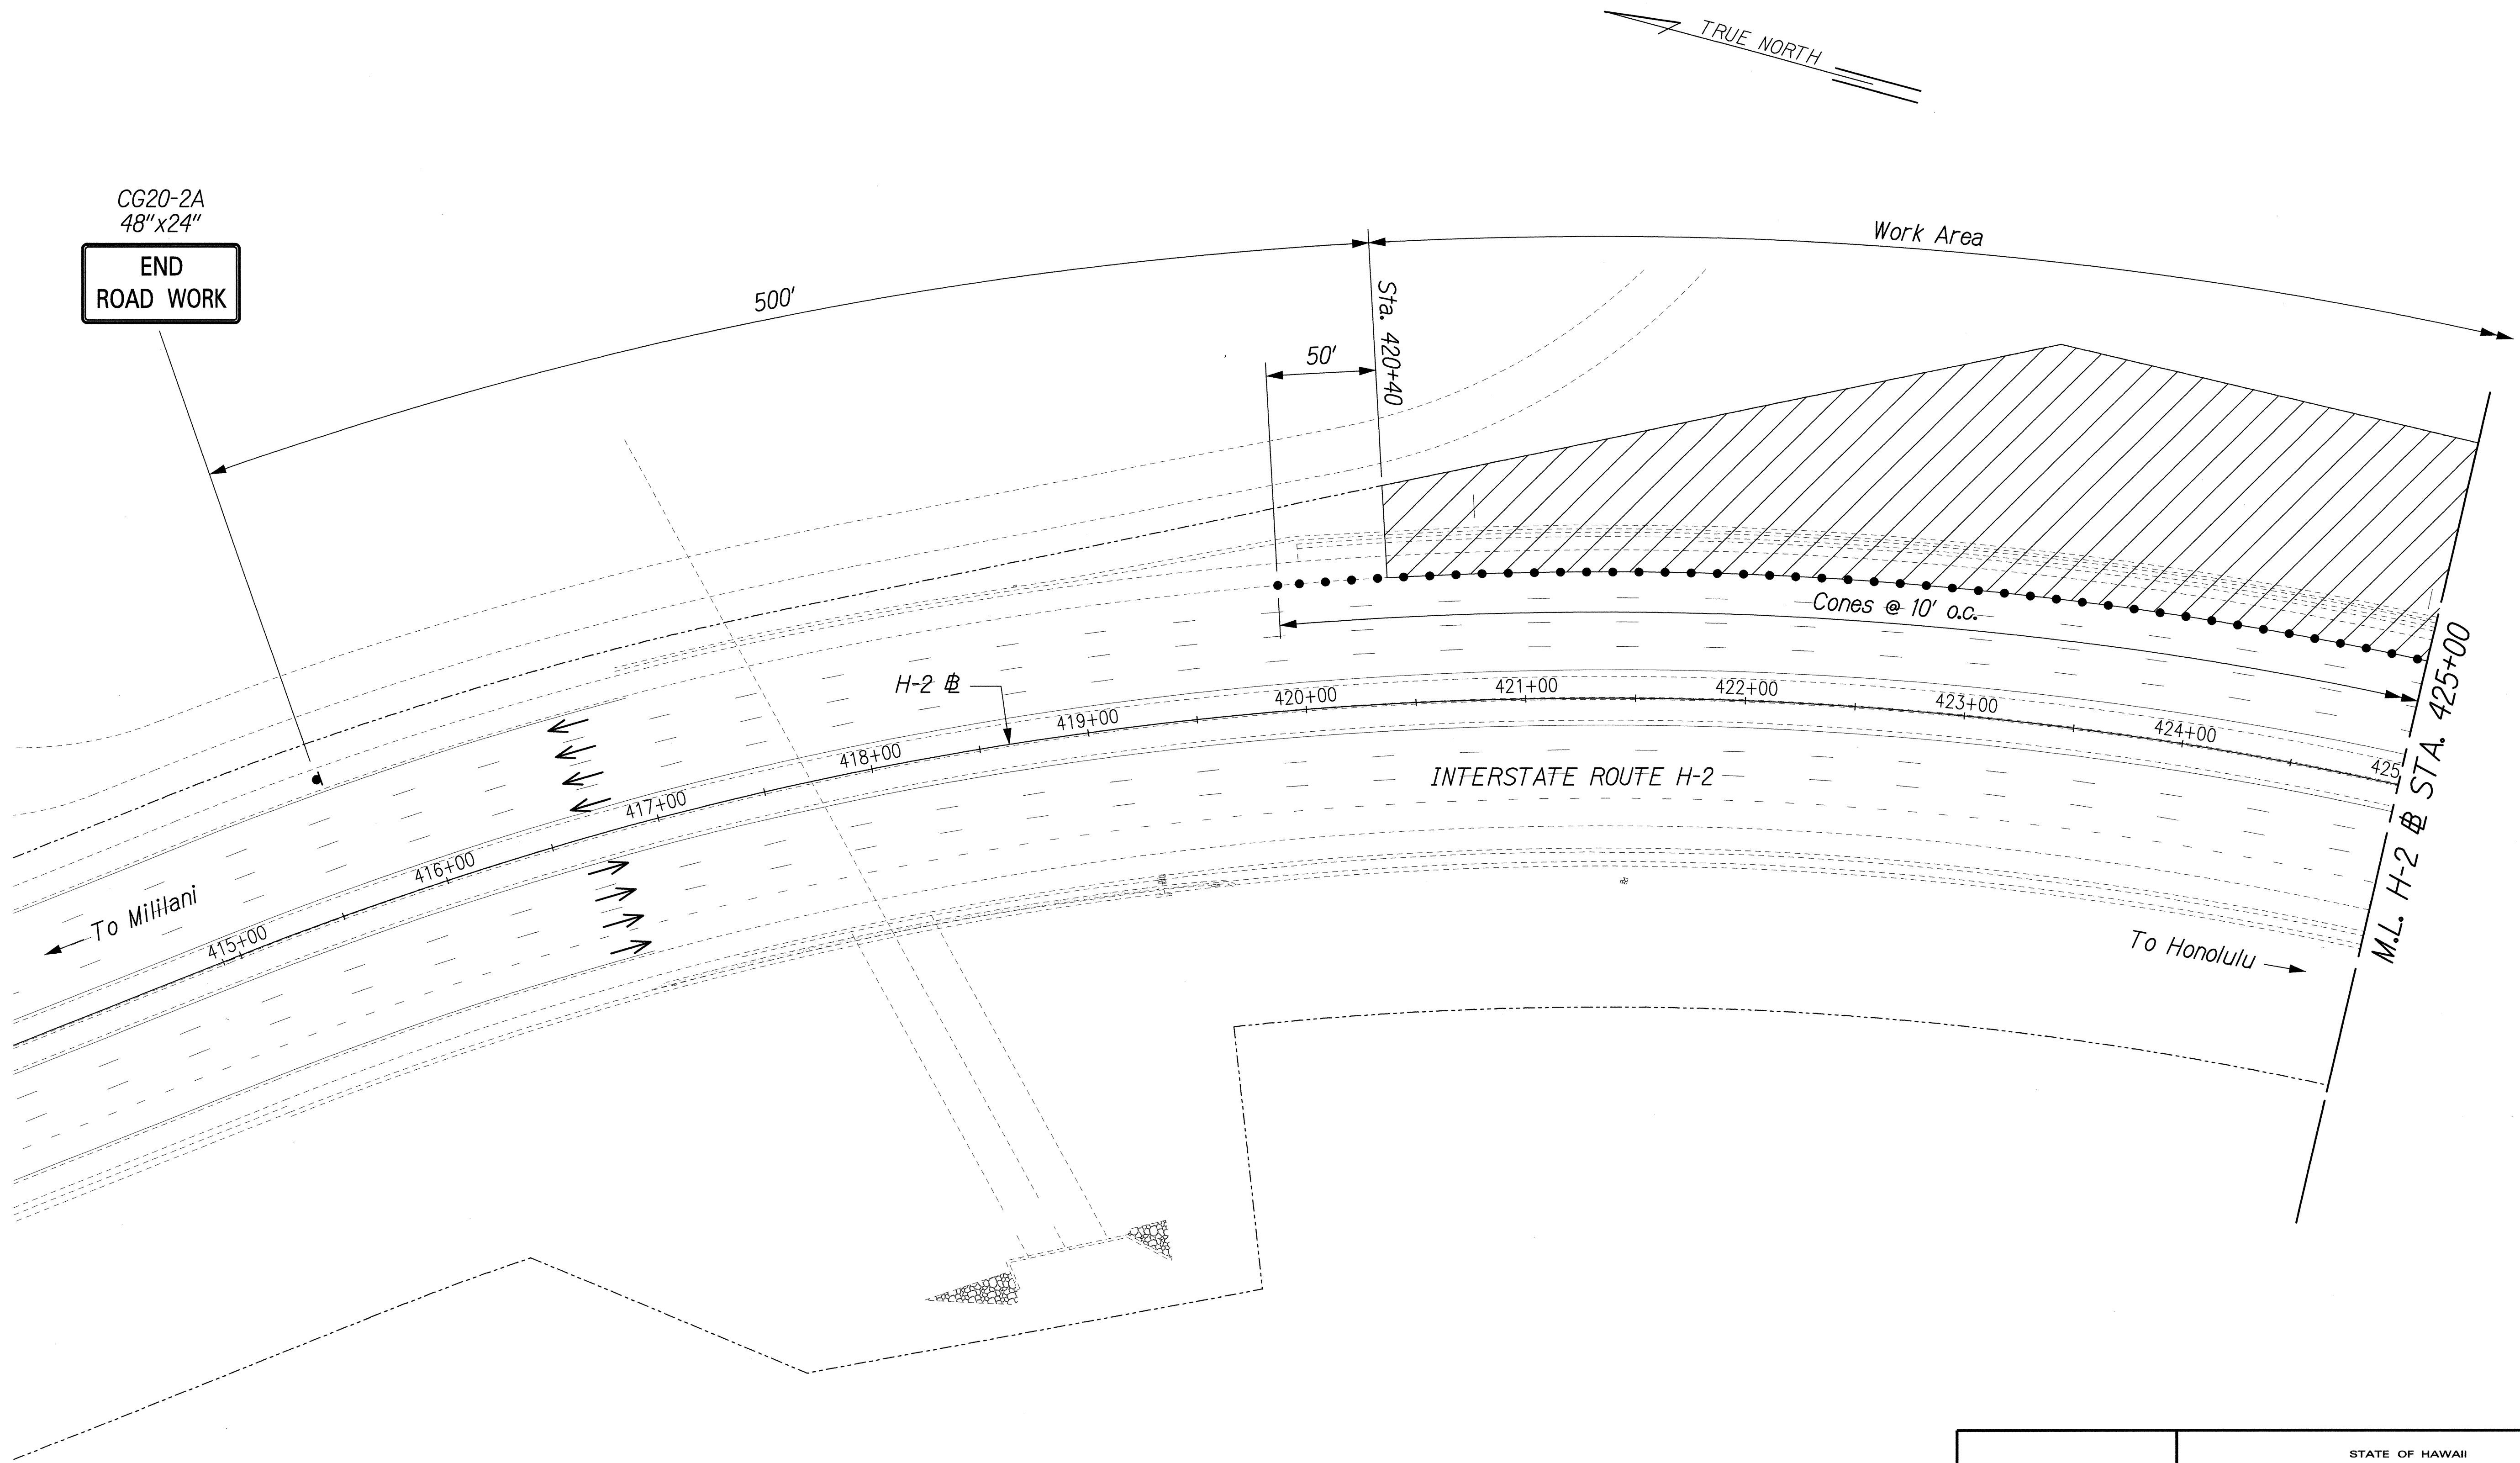

ORIGINAL PLAN	SURVEY PLOTTED BY	DATE
NOTE BOOK	DRAWN BY	
	DESIGNED BY	
	CHECKED BY	

J:\SWIMP-10 PRIORITY SITES\TCP\TC-H2-02-01.dgn



THIS WORK WAS PREPARED BY ME OR UNDER MY SUPERVISION.

Wendy M. Higashimura
exp 4/30/08


STATE OF HAWAII
DEPARTMENT OF TRANSPORTATION
HIGHWAYS DIVISION

TRAFFIC CONTROL PLAN
INTERSTATE ROUTE H-2 - SITE 2

SLOPE MAINTENANCE FOR EROSION CONTROL
AT VARIOUS SITES ON OAHU
Project No. HWY-0-10-06M


Scale: 1"=40' Date: April 2006

FED. ROAD DIST. NO.	STATE	PROJ. NO.	FISCAL YEAR	SHEET NO.	TOTAL SHEETS
HAWAII	HAW.	HWY-0-10-06M	2006	38	57

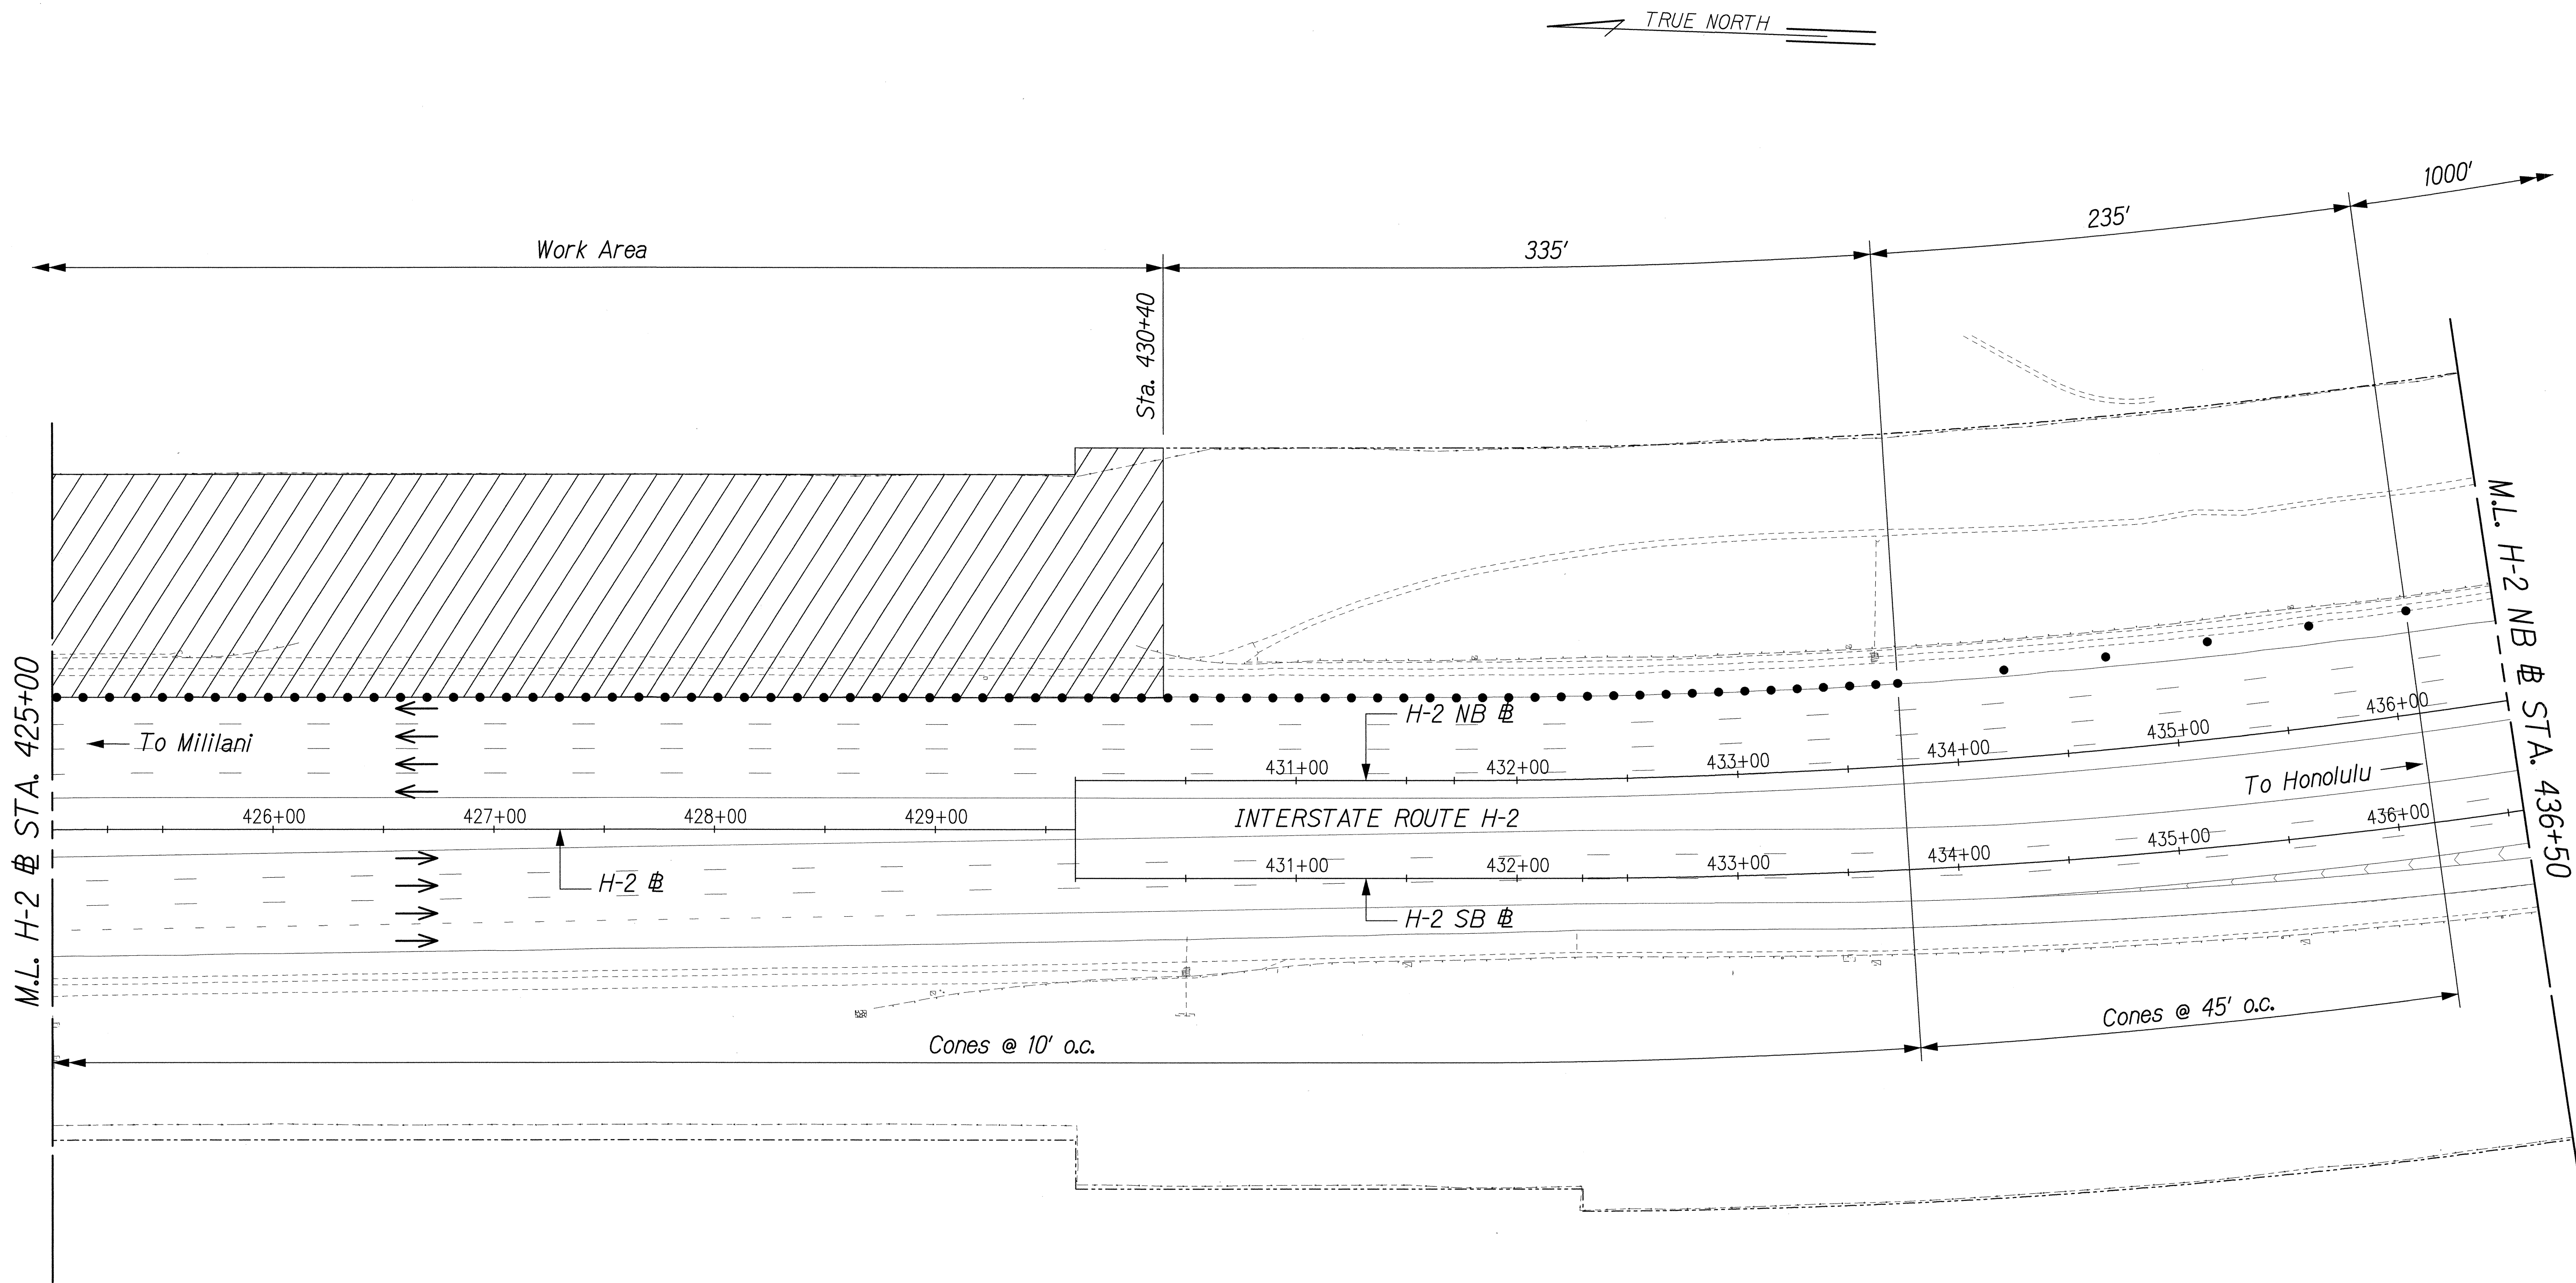

ORIGINAL PLAN	SURVEY PLOTTED BY	DATE
NOTED BOOK	DRAWN BY	
N ₁	TRACED BY	
	DESIGNED BY	
	CHECKED BY	

J:\SSWMP-10 PRIORITY\TCP\TC-H2-02-02.dgn

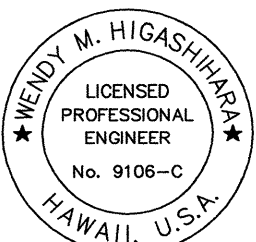

THIS WORK WAS PREPARED BY ME
OR UNDER MY SUPERVISION.

Wendy M. Higashimura
exp. 4/30/08

STATE OF HAWAII
DEPARTMENT OF TRANSPORTATION
HIGHWAYS DIVISION


TRAFFIC CONTROL PLAN
INTERSTATE ROUTE H-2 - SITE 2

SLOPE MAINTENANCE FOR EROSION CONTROL
AT VARIOUS SITES ON OAHU
Project No. HWY-0-10-06M

Scale: 1"=40' Date: April 2006

SHEET No. TC-6 OF 25 SHEETS

FED. ROAD DIST. NO.	STATE	PROJ. NO.	FISCAL YEAR	SHEET NO.	TOTAL SHEETS
HAWAII	HAW.	HWY-0-10-06M	2006	39	57

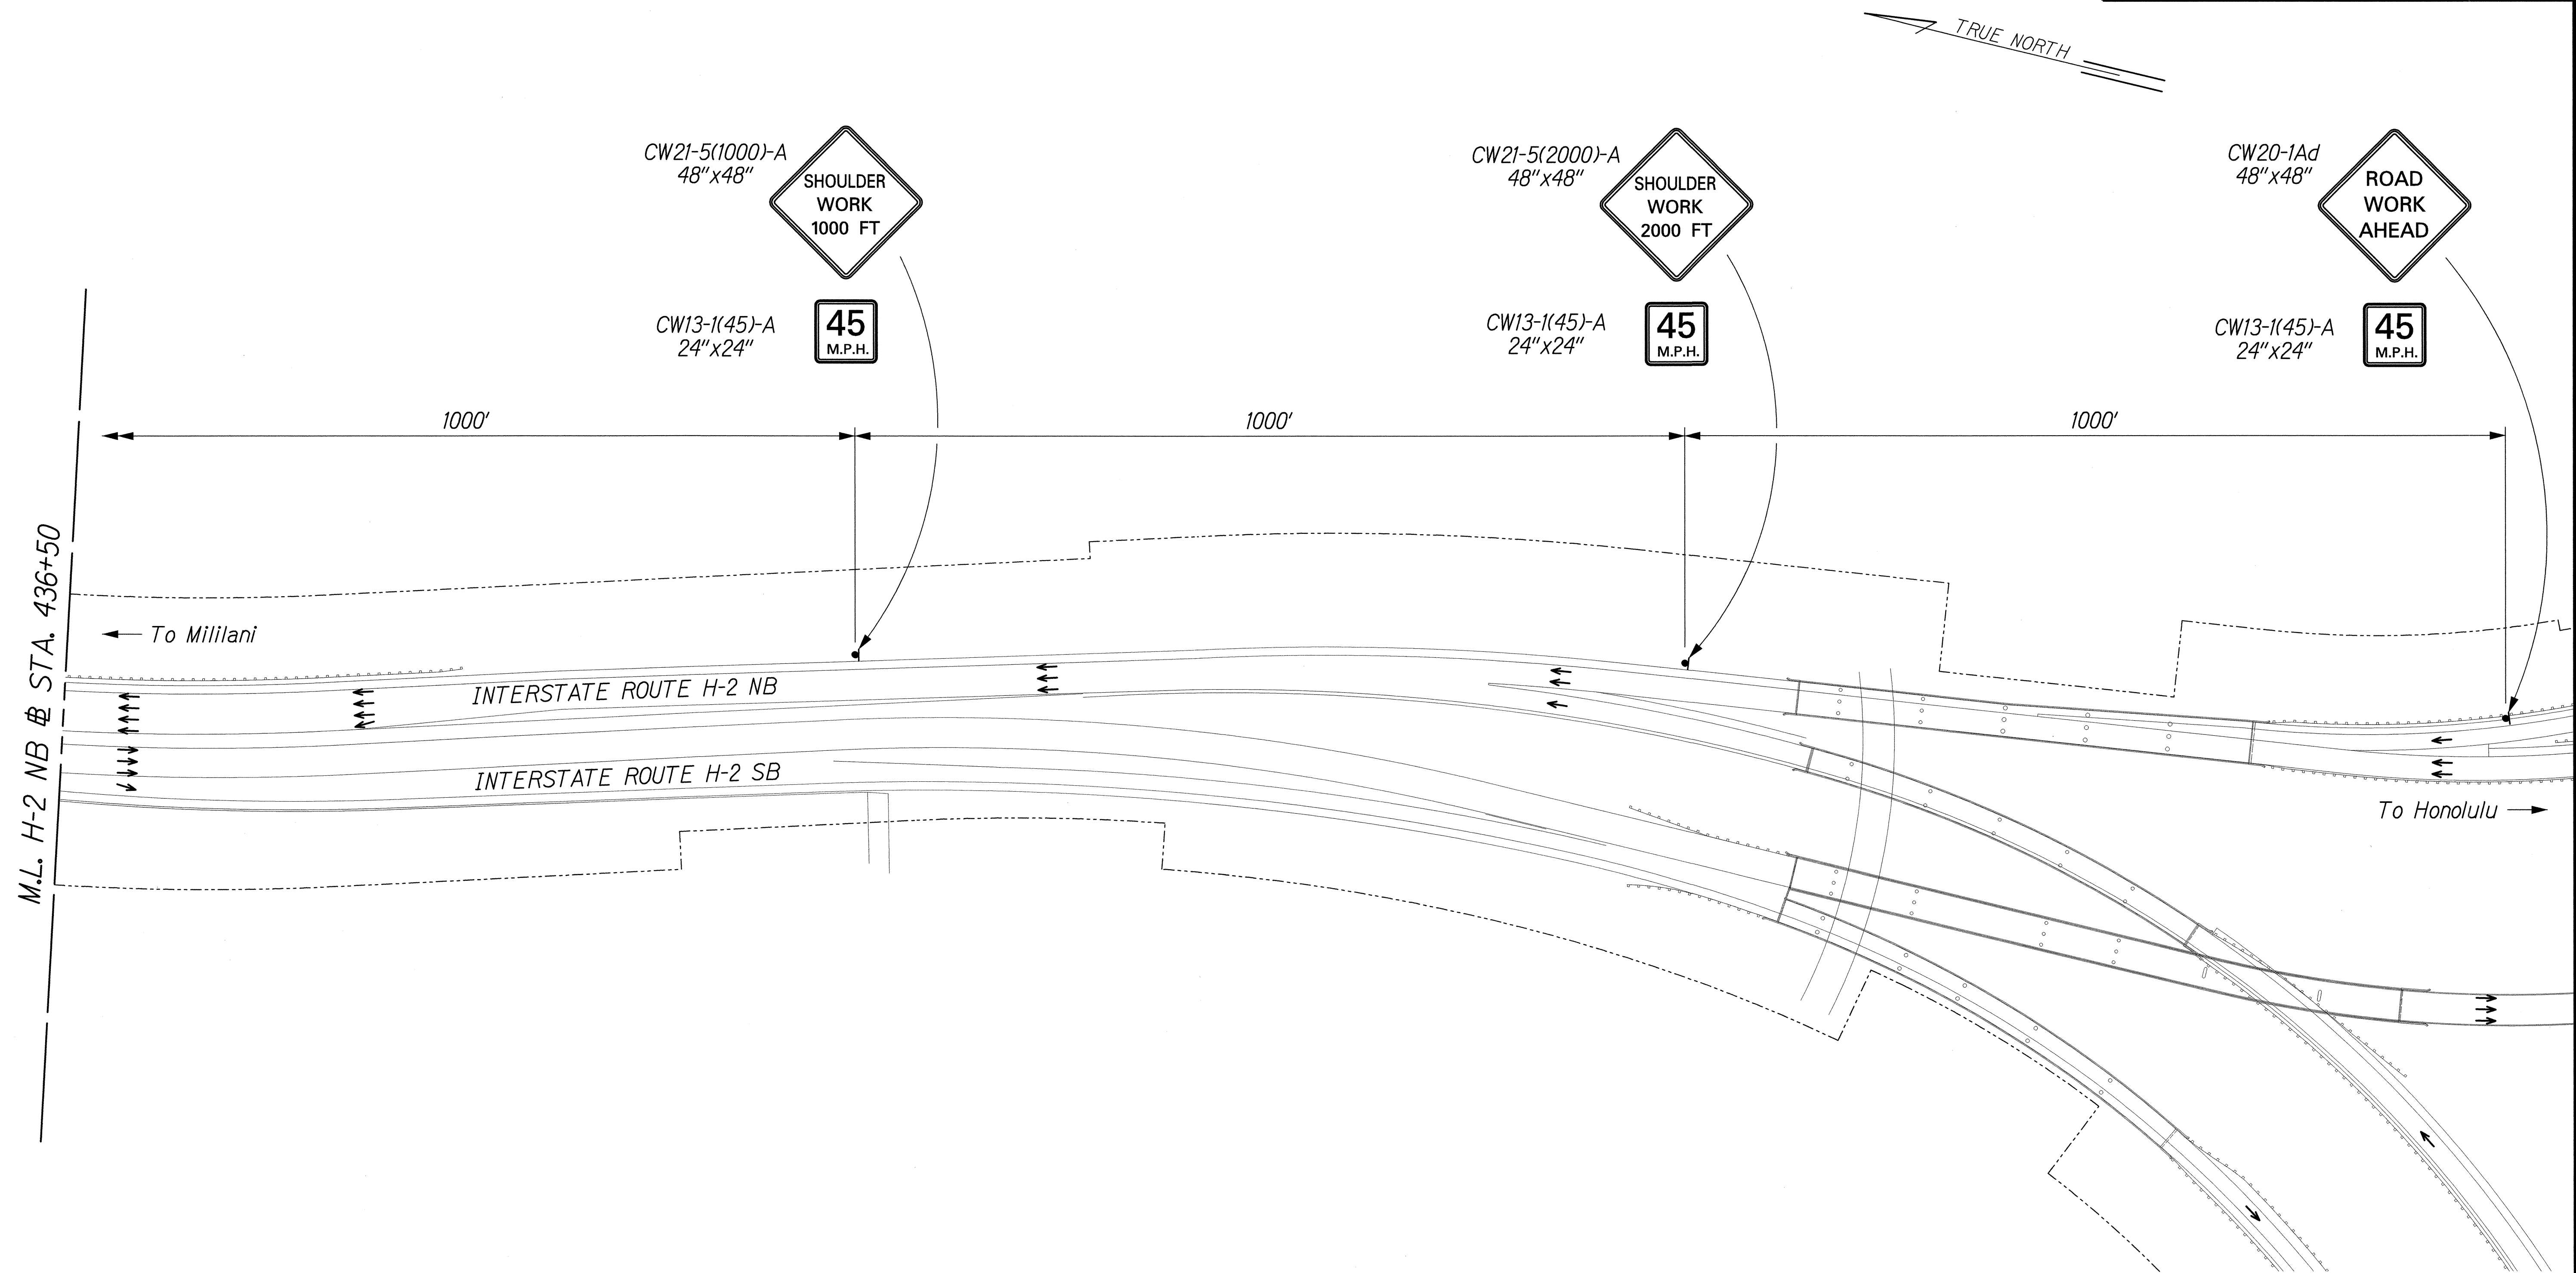

ORIGINAL PLAN	SURVEY PLOTTED BY	DATE
NOTE BOOK	DRAWN BY	
	DESIGNED BY	
	CHECKED BY	

J4/SSWMP - 10 PRIORITY SITES/TCP/TC-H2-02-03.dgn

THIS WORK WAS PREPARED BY ME
OR UNDER MY SUPERVISION

Wendy M. Higashimura
exp 4/20/08

STATE OF HAWAII
DEPARTMENT OF TRANSPORTATION
HIGHWAYS DIVISION


TRAFFIC CONTROL PLAN
INTERSTATE ROUTE H-2 - SITE 2

SLOPE MAINTENANCE FOR EROSION CONTROL
AT VARIOUS SITES ON OAHU
Project No. HWY-0-10-06M

Scale: 1"=100' Date: April 2006

SHEET No. TC-7 OF 25 SHEETS

FED. ROAD DIST. NO.	STATE	PROJ. NO.	FISCAL YEAR	SHEET NO.	TOTAL SHEETS
HAWAII	HAW.	HWY-0-10-06M	2006	40	57

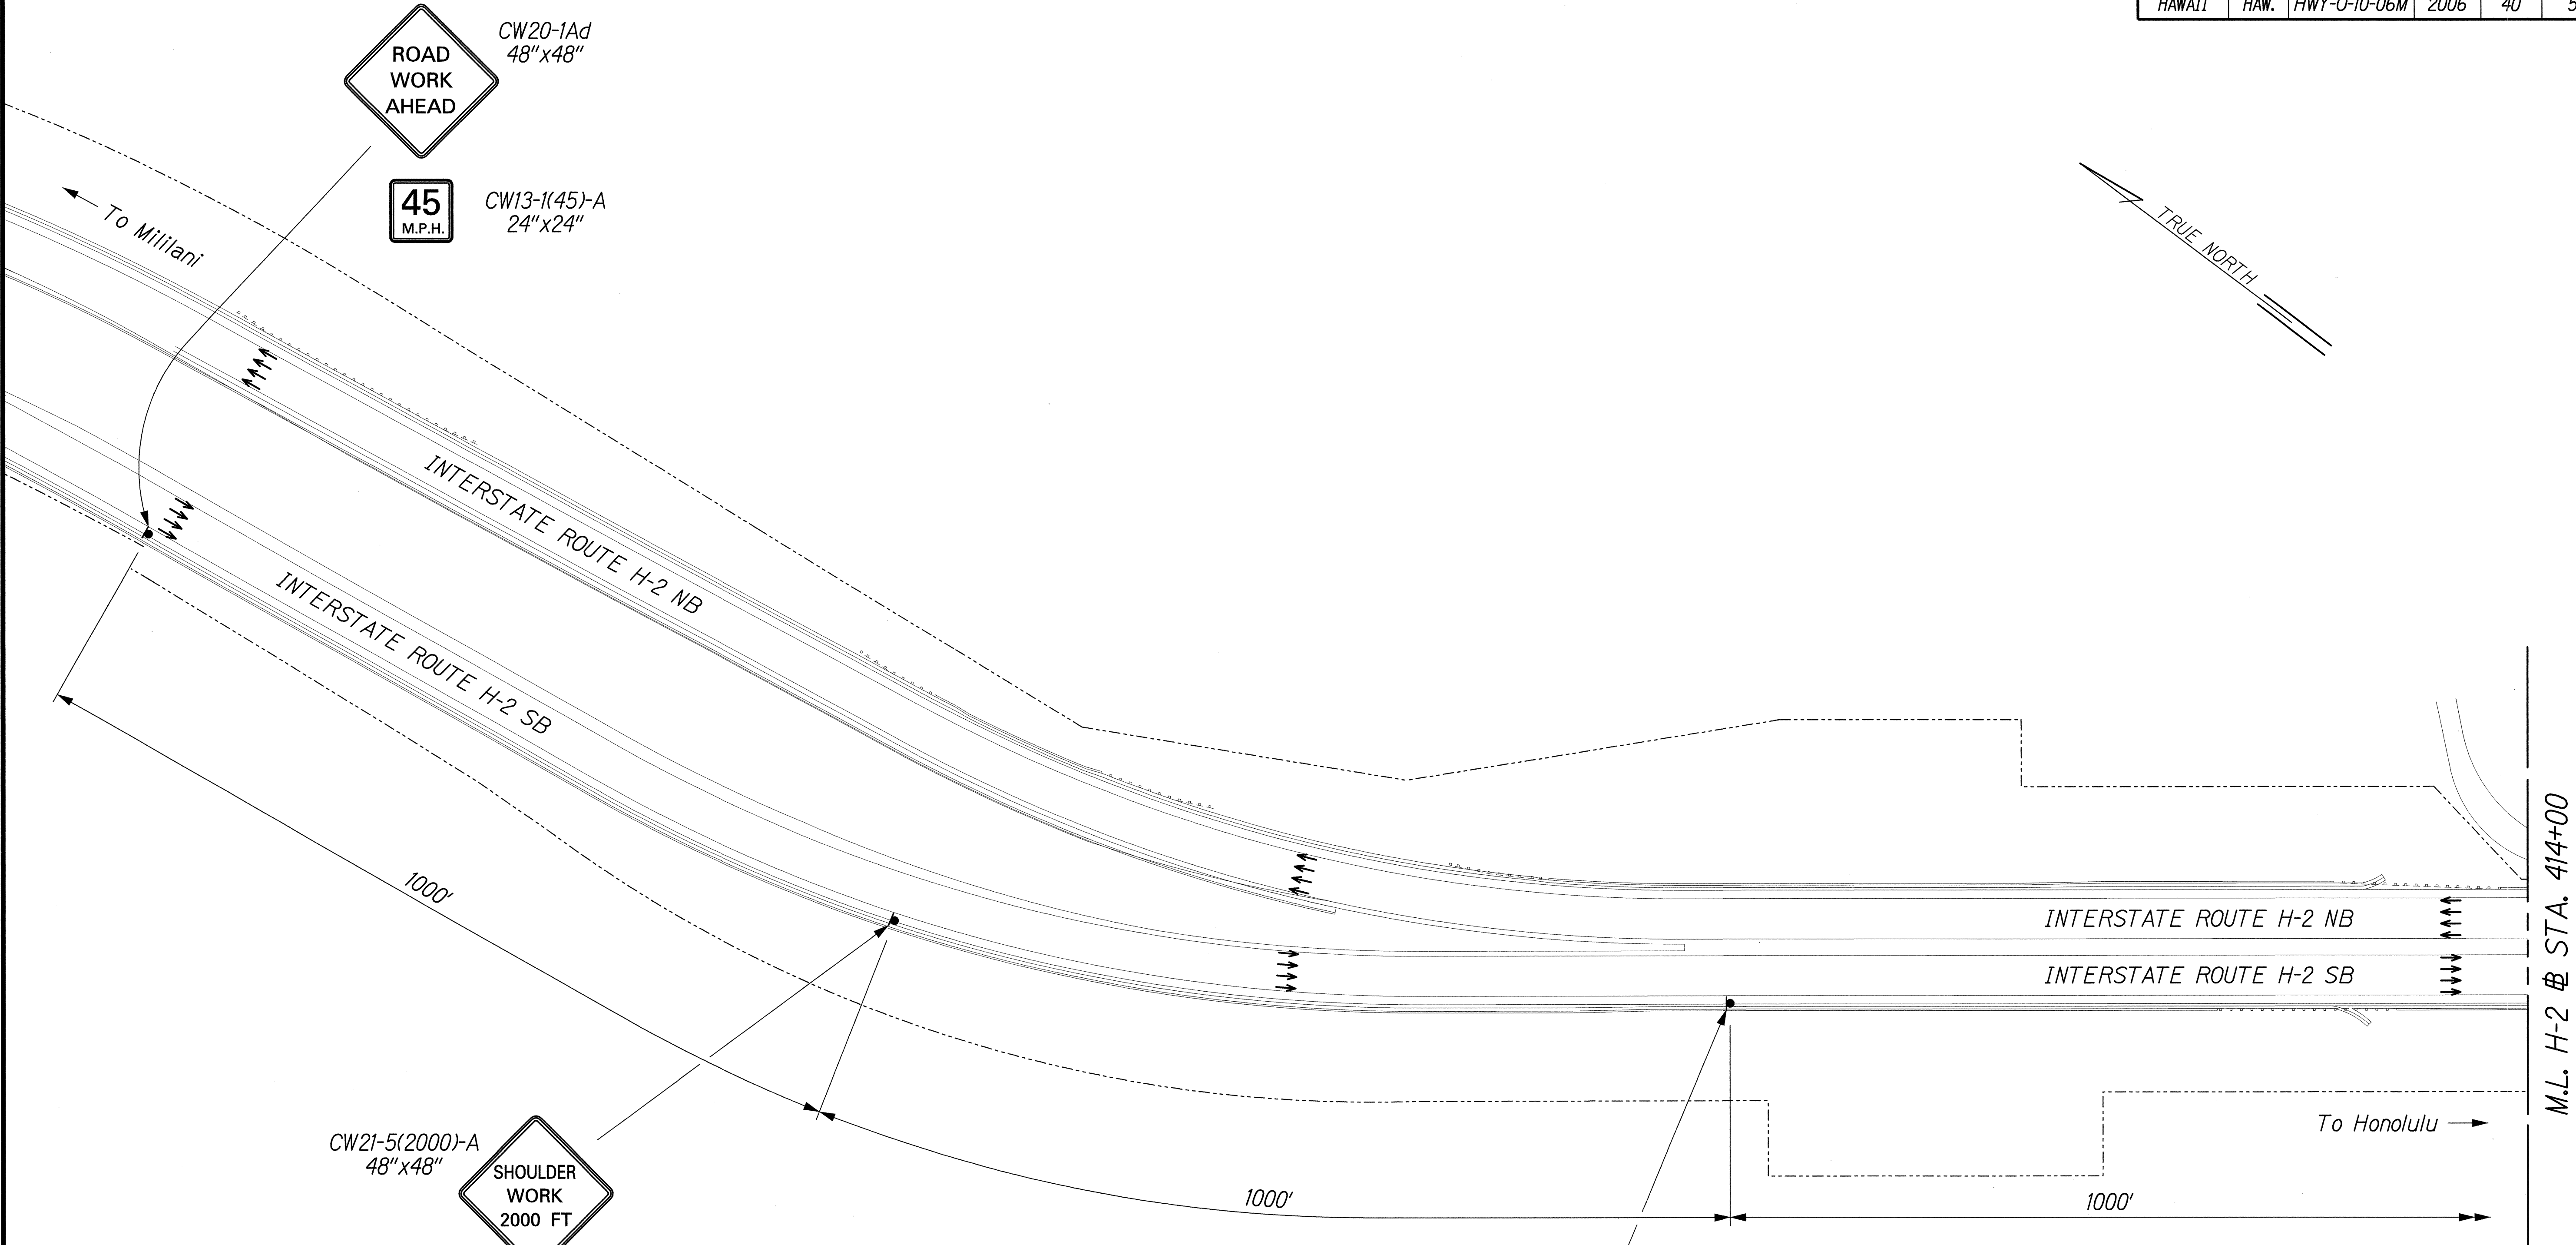

ORIGINAL PLAN	SURVEY PLOTTED BY	DATE
NOTE BOOK	DRAWN BY	
	DESIGNED BY	
	CHECKED BY	

J:/SSWMP - 10 PRIORITY SITES/TCP/TC-H2-03-01.dgn

THIS WORK WAS PREPARED BY ME OR UNDER MY SUPERVISION.

Wendy M. Higashimura
exp. 4/2008

STATE OF HAWAII
DEPARTMENT OF TRANSPORTATION
HIGHWAYS DIVISION


TRAFFIC CONTROL PLAN
INTERSTATE ROUTE H-2 - SITE 3

SLOPE MAINTENANCE FOR EROSION CONTROL
AT VARIOUS SITES ON OAHU
Project No. HWY-0-10-06M

Scale: 1"=100' Date: April 2006

SHEET No. TC-8 OF 25 SHEETS

FED. ROAD DIST. NO.	STATE	PROJ. NO.	FISCAL YEAR	SHEET NO.	TOTAL SHEETS
HAWAII	HAW.	HWY-0-10-06M	2006	41	57

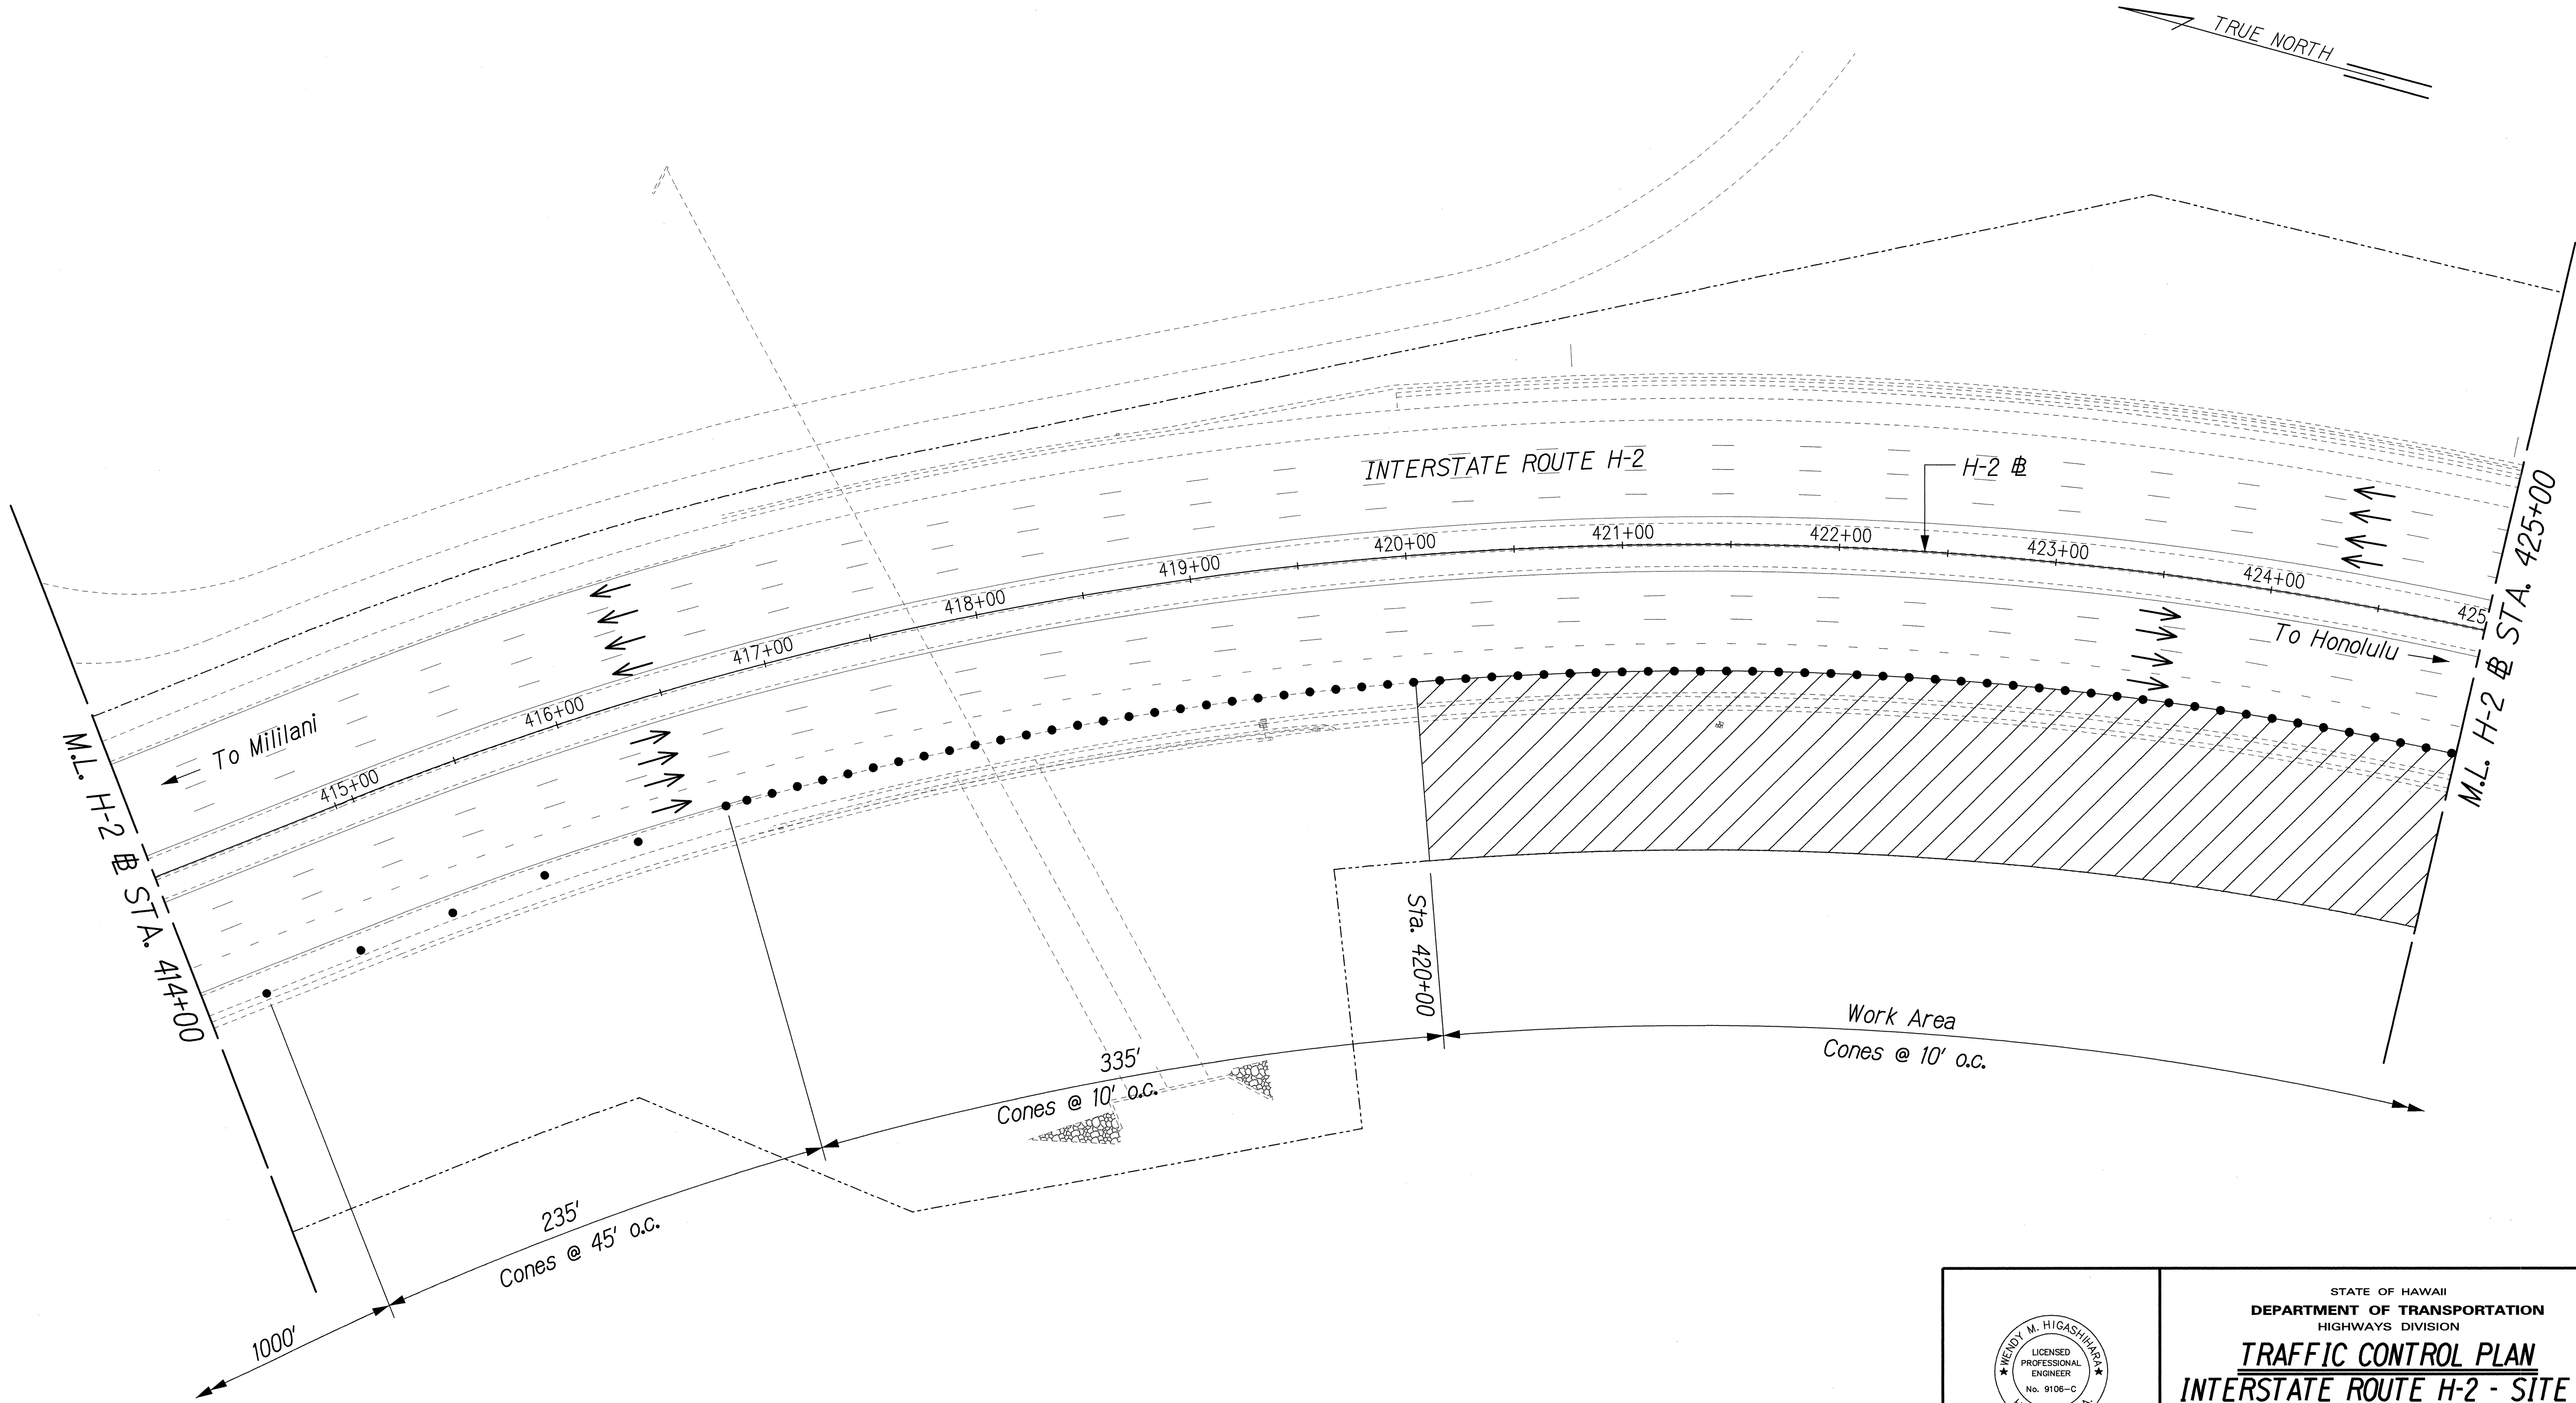

ORIGINAL PLAN	SURVEY PLOTTED BY	DATE
NOTE BOOK	DRAWN BY	
	DESIGNED BY	
	CHECKED BY	

J:\SWMP-10 PRIORITY SITES\TCP\TC-H2-03-02.dgn

THIS WORK WAS PREPARED BY ME OR UNDER MY SUPERVISION.

Wendy M. Higashimura
exp. 4/30/08


STATE OF HAWAII
DEPARTMENT OF TRANSPORTATION
HIGHWAYS DIVISION

TRAFFIC CONTROL PLAN
INTERSTATE ROUTE H-2 - SITE 3

SLOPE MAINTENANCE FOR EROSION CONTROL
AT VARIOUS SITES ON OAHU
Project No. HWY-0-10-06M

Scale: 1"=40' Date: April 2006

FED. ROAD DIST. NO.	STATE	PROJ. NO.	FISCAL YEAR	SHEET NO.	TOTAL SHEETS
HAWAII	HAW.	HWY-0-10-06M	2006	42	57

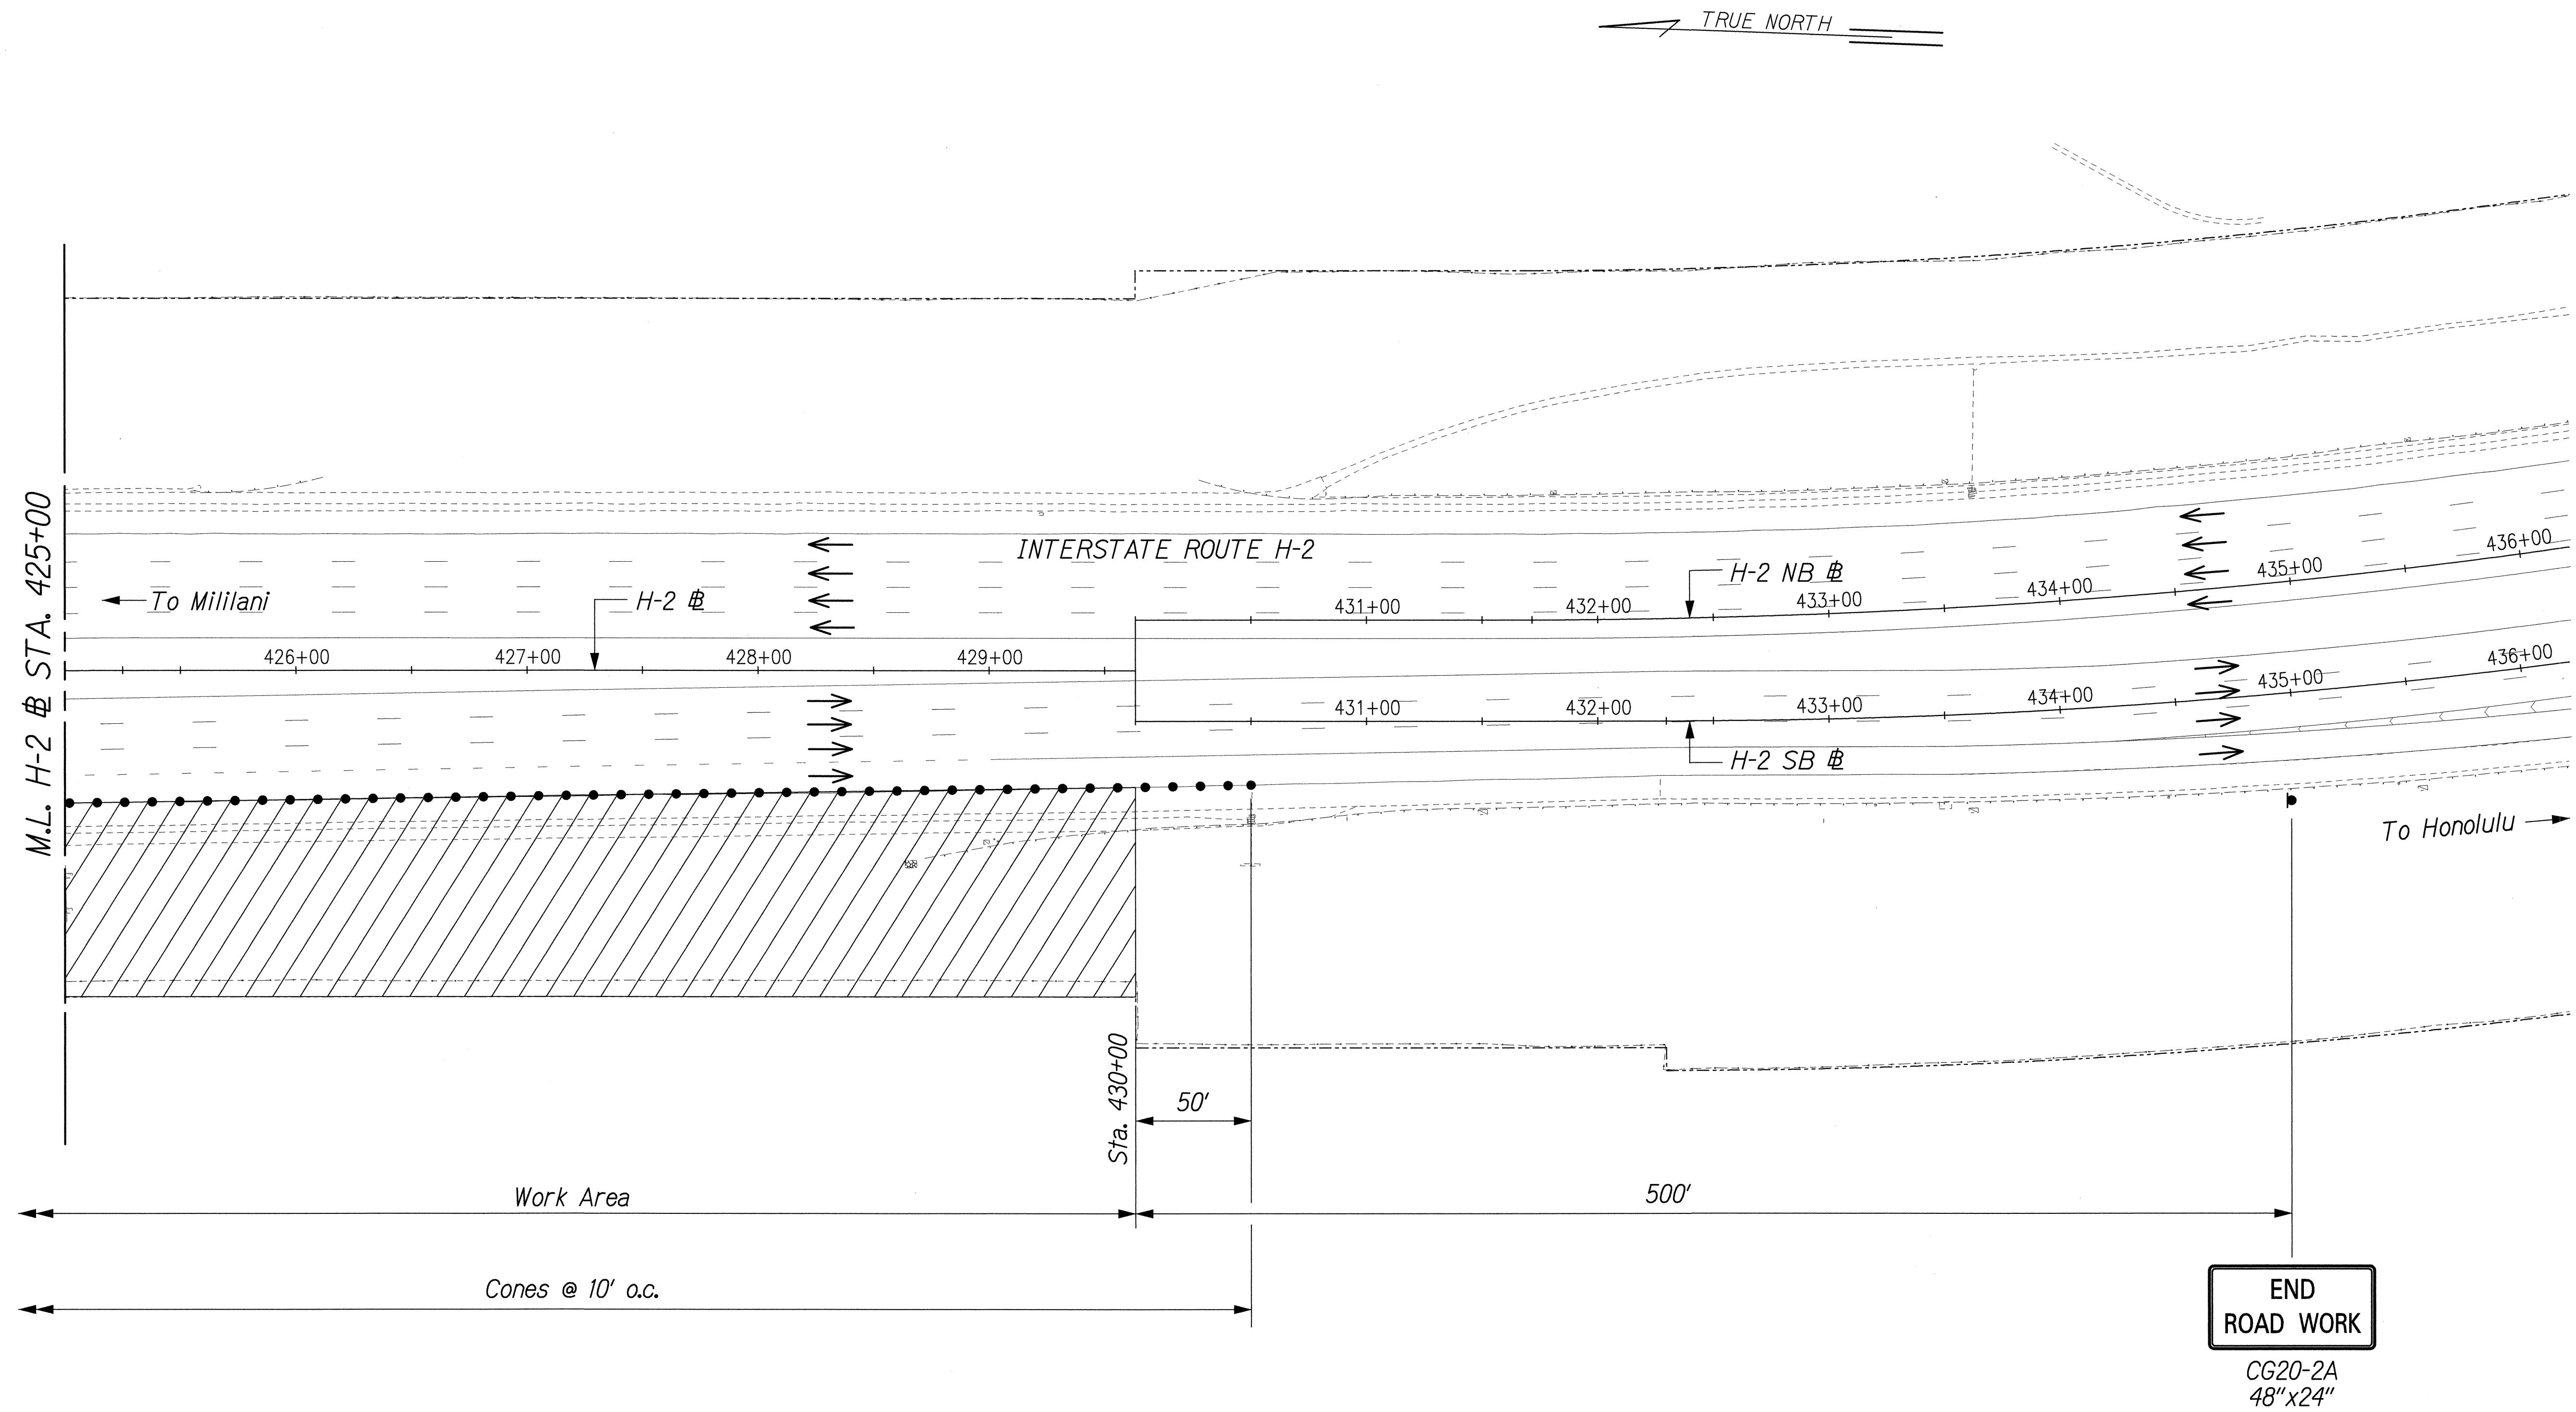

ORIGINAL PLAN	SURVEY PLOTTED BY	DATE
NOTE BOOK	DRAWN BY	
	DESIGNED BY	
	CHECKED BY	

J:\SSWMP-10 PRIORITY\TCP\TC-H2-03-03.dgn

THIS WORK WAS PREPARED BY ME OR UNDER MY SUPERVISION.

Wendy M. Higashimura
exp. 4/30/08

STATE OF HAWAII
DEPARTMENT OF TRANSPORTATION
HIGHWAYS DIVISION





TRAFFIC CONTROL PLAN
INTERSTATE ROUTE H-2 - SITE 3

SLOPE MAINTENANCE FOR EROSION CONTROL
AT VARIOUS SITES ON OAHU
Project No. HWY-0-10-06M

Scale: 1"=40' Date: April 2006

SHEET No. TC-10 OF 25 SHEETS

FED. ROAD DIST. NO.	STATE	PROJ. NO.	FISCAL YEAR	SHEET NO.	TOTAL SHEETS
HAWAII	HAW.	HWY-0-10-06M	2006	43	57

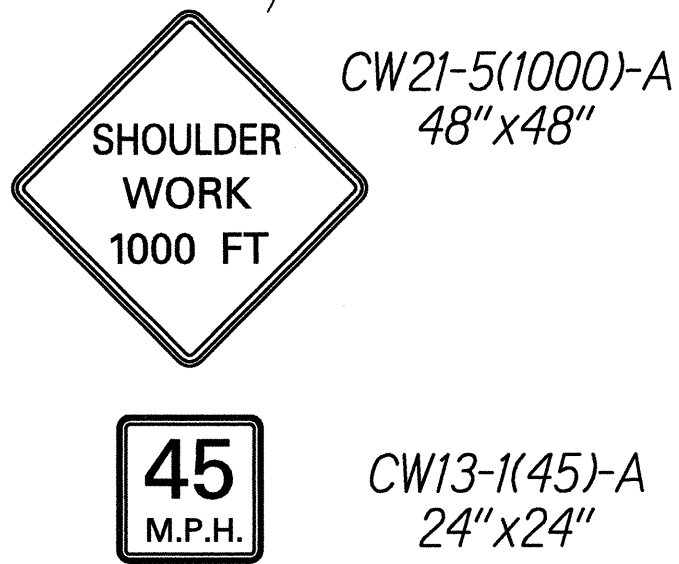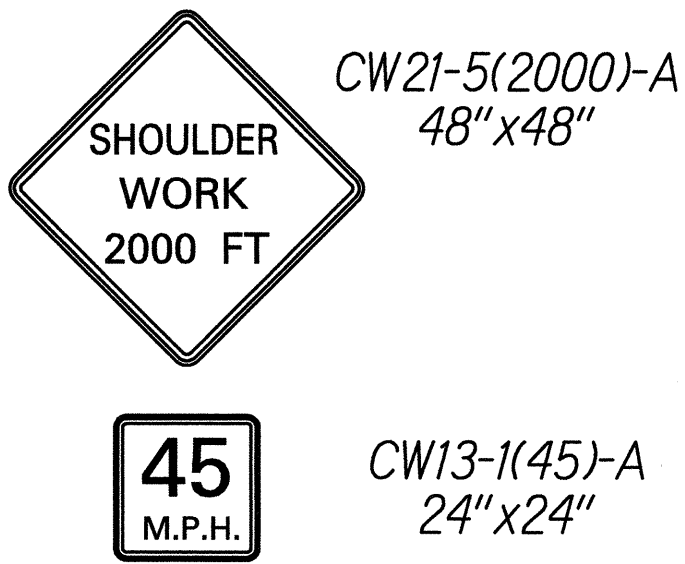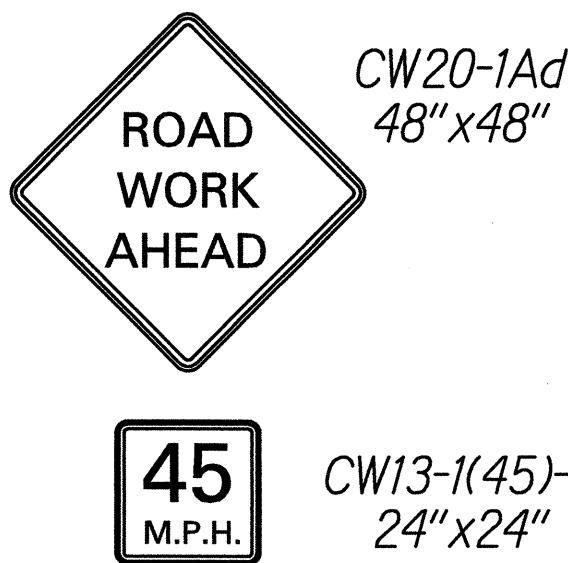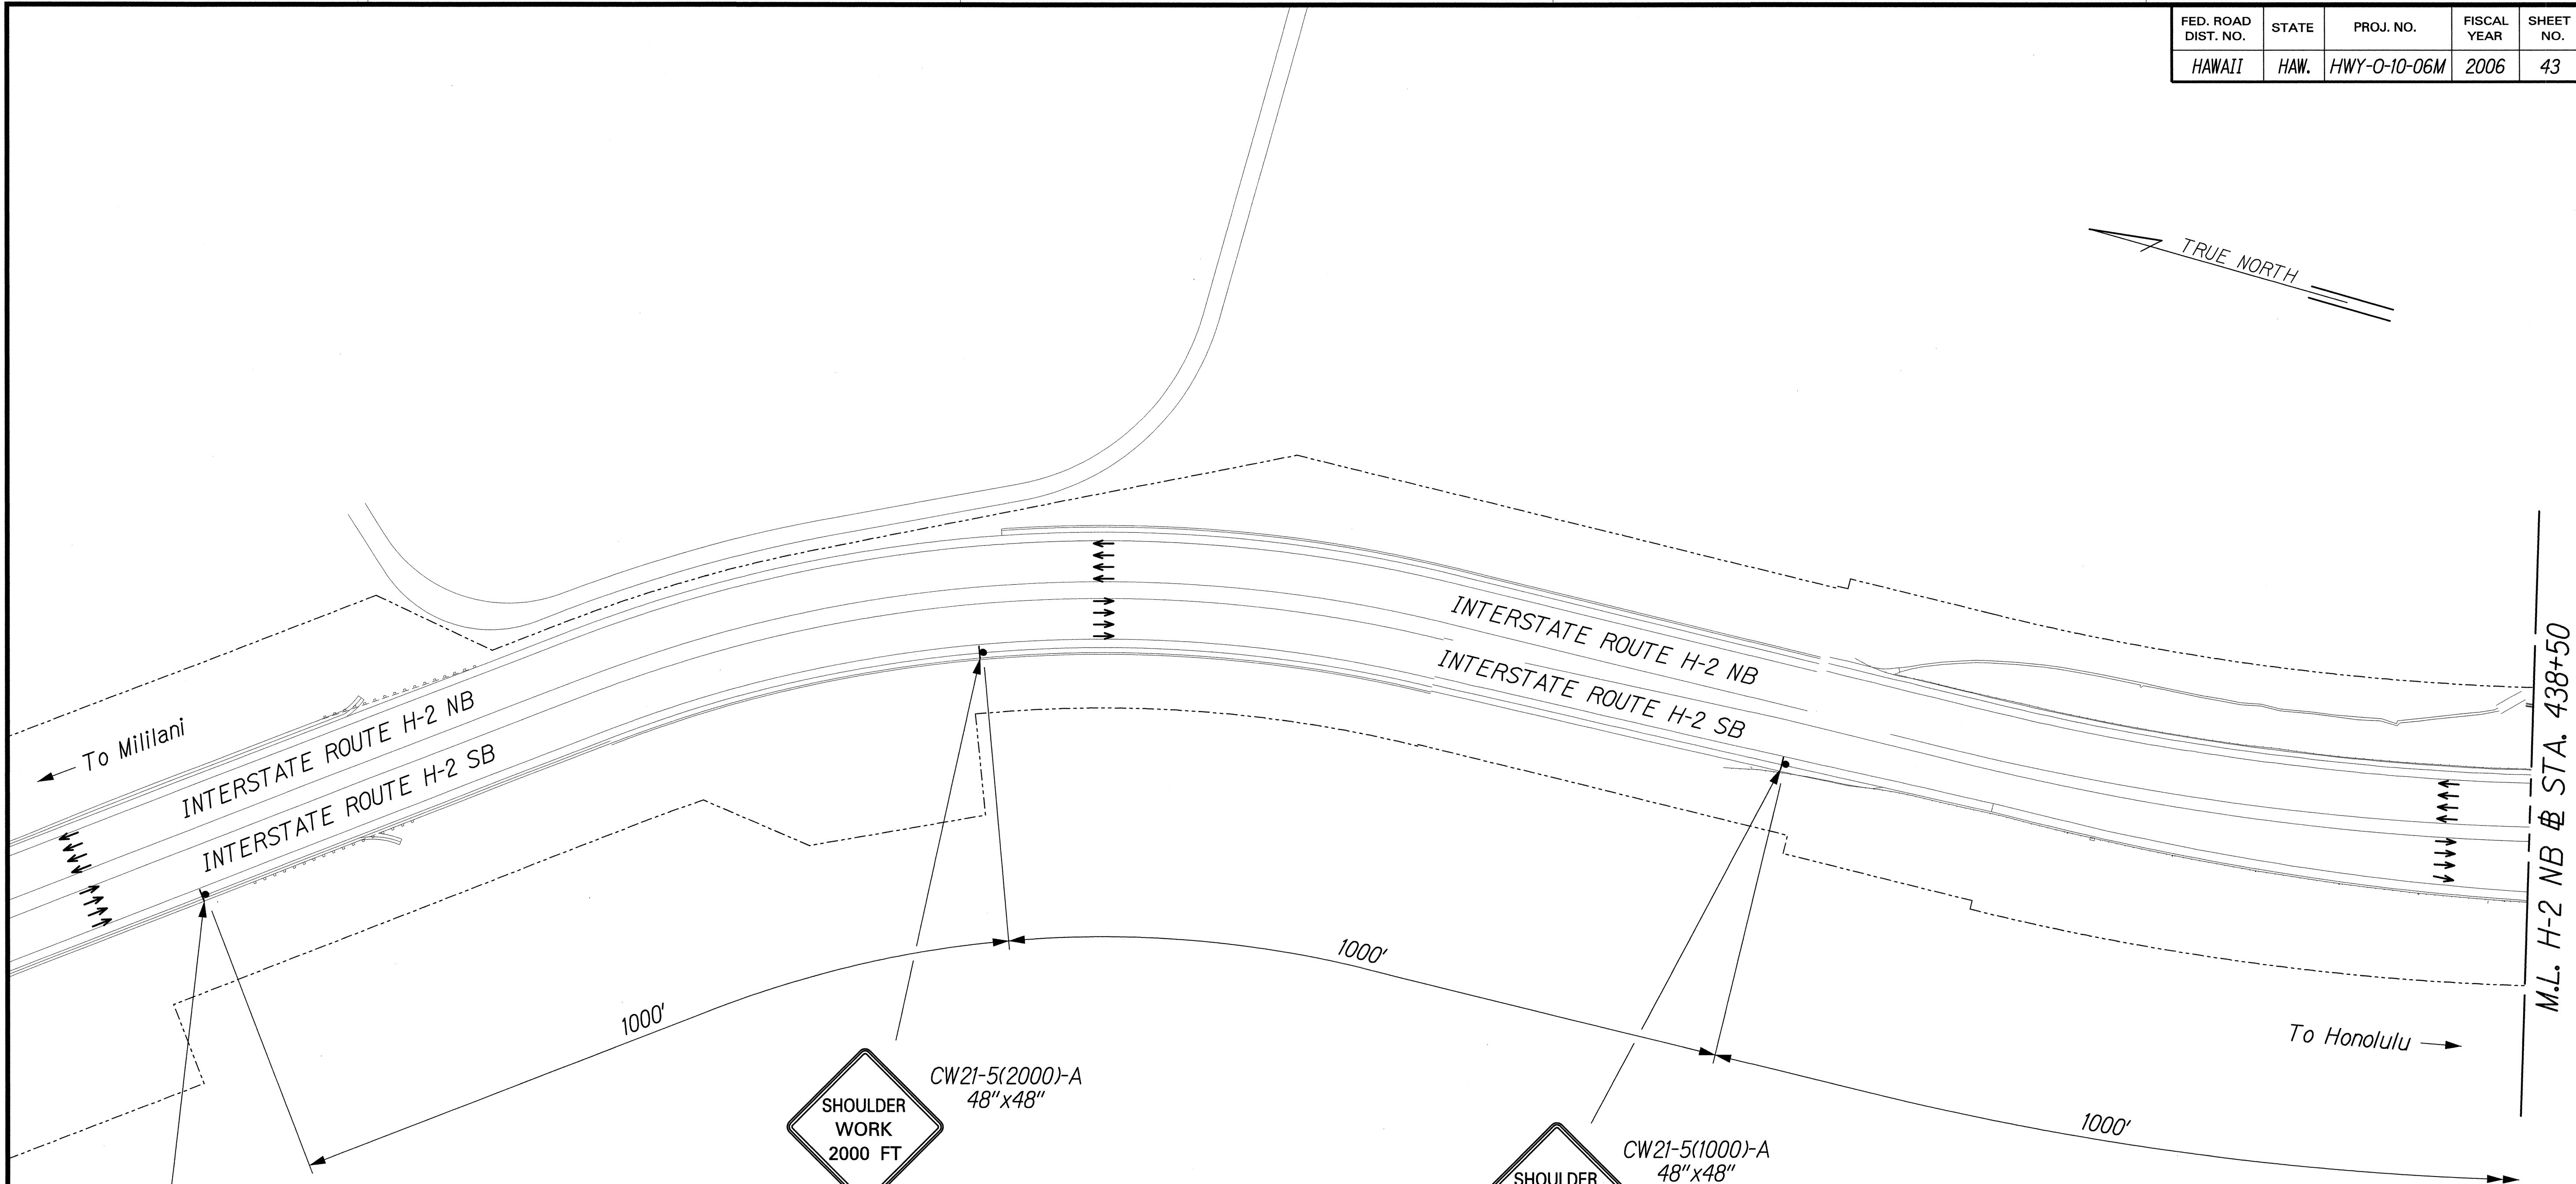

ORIGINAL PLAN	SURVEY PLOTTED BY	DATE
NOTE BOOK	DRAWN BY	
	DESIGNED BY	
	CHECKED BY	

J:/SSWMP - 10 PRIORITY SITES/TCP/TC-H2-04-03.dgn

THIS WORK WAS PREPARED BY ME OR UNDER MY SUPERVISION.

wendy m. higashimura
exp. 4/30/08

STATE OF HAWAII
DEPARTMENT OF TRANSPORTATION
HIGHWAYS DIVISION


TRAFFIC CONTROL PLAN
INTERSTATE ROUTE H-2 - SITE 4

SLOPE MAINTENANCE FOR EROSION CONTROL
AT VARIOUS SITES ON OAHU
Project No. HWY-0-10-06M

Scale: 1"=100' Date: April 2006

SHEET No. TC-11 OF 25 SHEETS

FED. ROAD DIST. NO.	STATE	PROJ. NO.	FISCAL YEAR	SHEET NO.	TOTAL SHEETS
HAWAII	HAW.	HWY-0-10-06M	2006	44	57

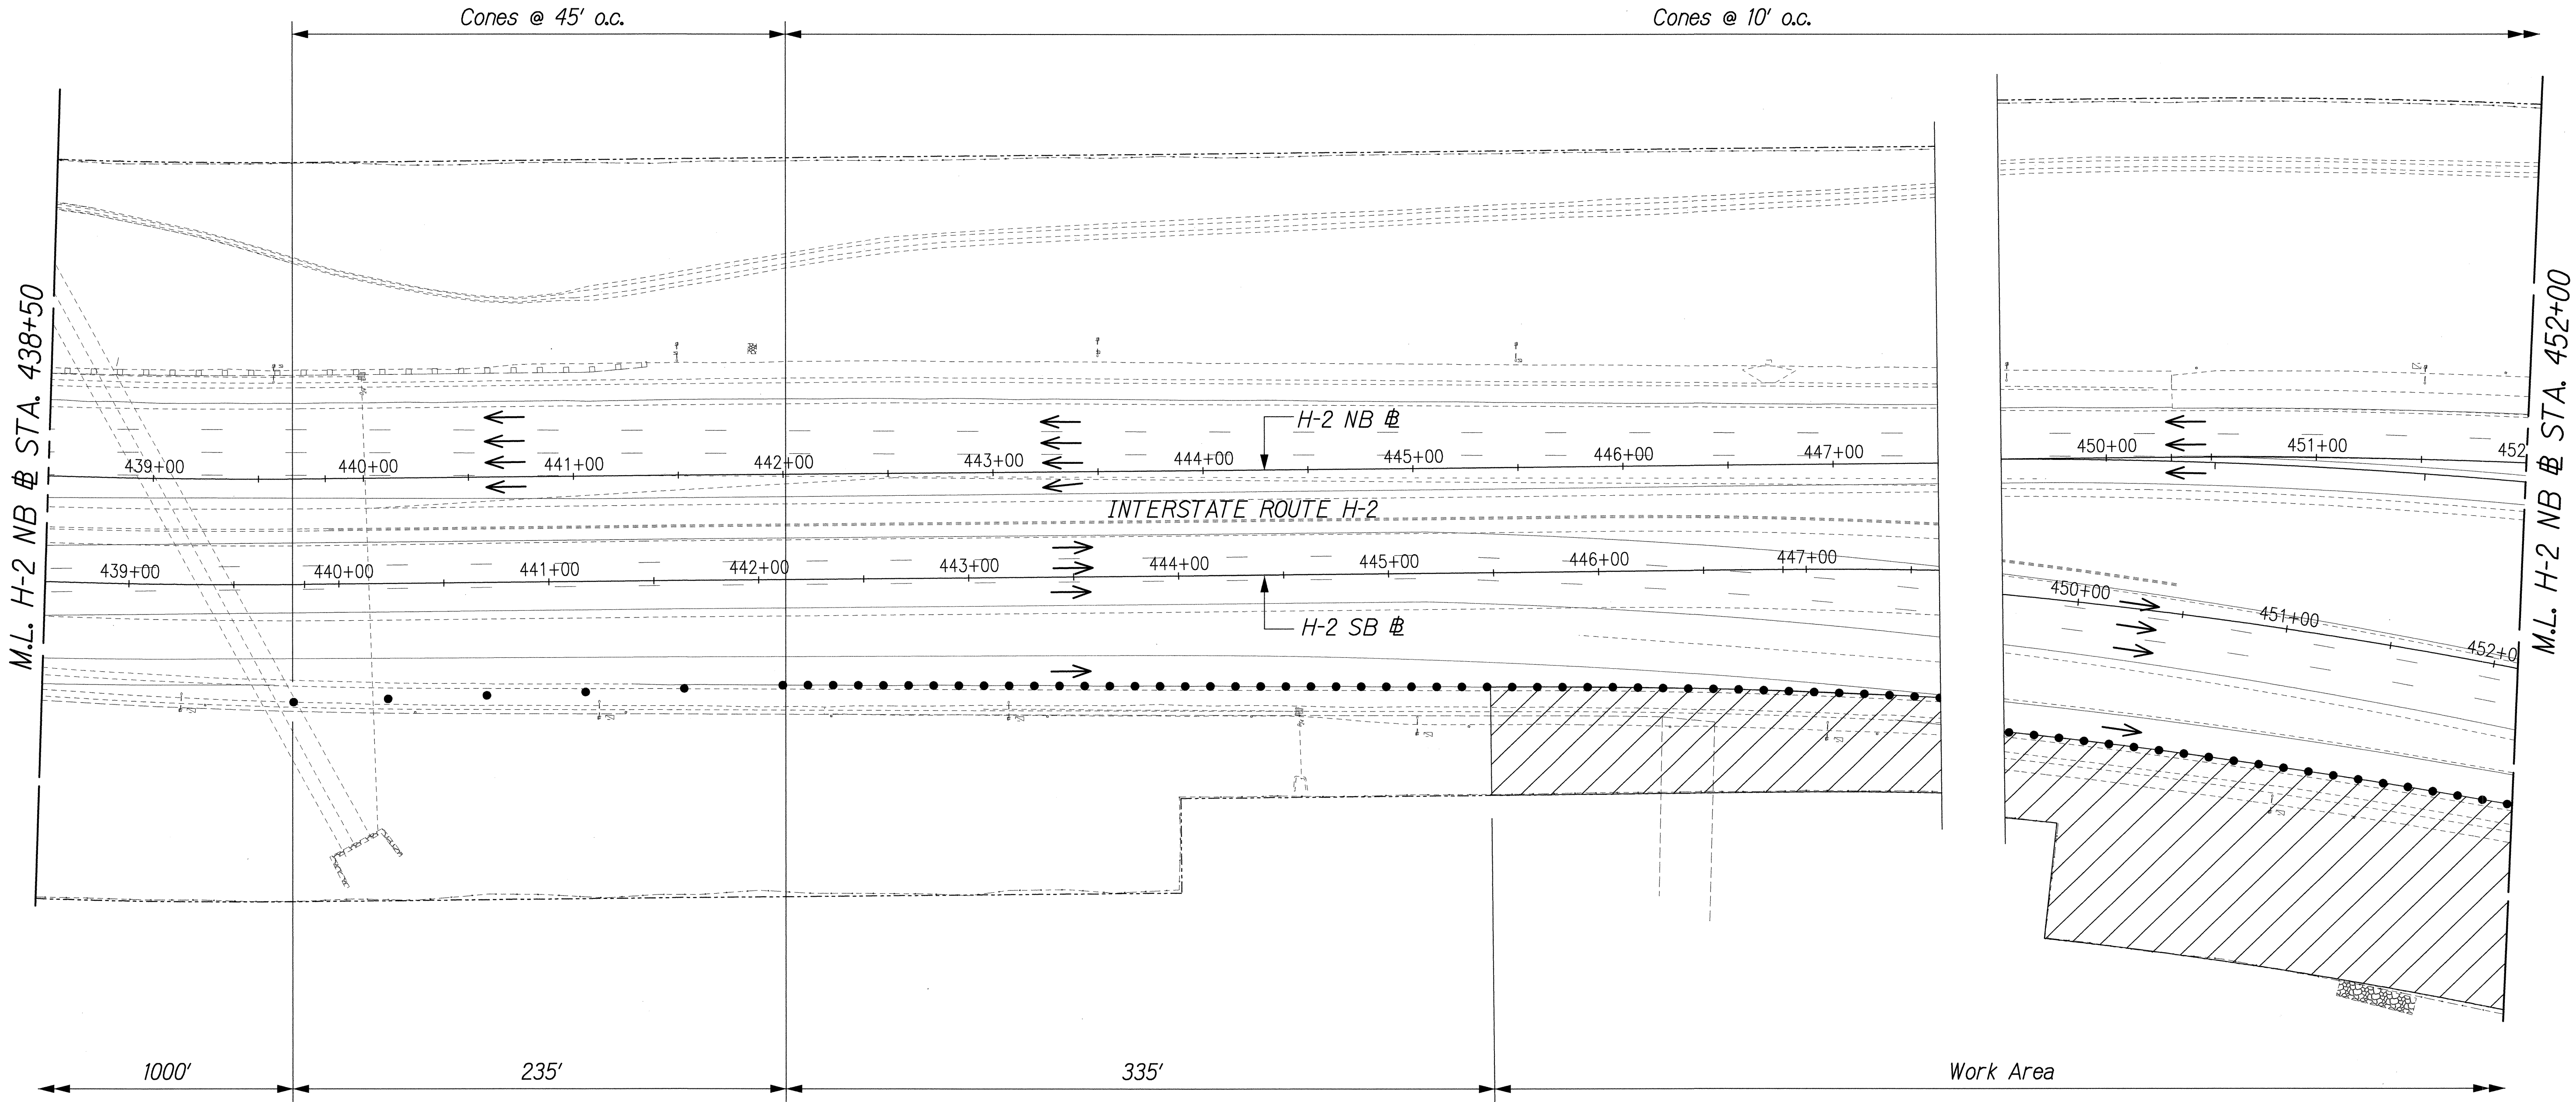

ORIGINAL PLAN	SURVEY PLOTTED BY	DATE
NOTE BOOK	DRAWN BY	
	DESIGNED BY	
	CHECKED BY	

J:/SSWMP - 10 PRIORITY SITES/TCP/TC-H2-04-02.dgn

WENDY M. HIGASHIMURA
LICENSED PROFESSIONAL ENGINEER
No. 9106-C
HAWAII, U.S.A.

THIS WORK WAS PREPARED BY ME OR UNDER MY SUPERVISION.

Wendy M. Higashimura
exp. 4/30/08

STATE OF HAWAII
DEPARTMENT OF TRANSPORTATION
HIGHWAYS DIVISION

TRAFFIC CONTROL PLAN
INTERSTATE ROUTE H-2 - SITE 4


SLOPE MAINTENANCE FOR EROSION CONTROL
AT VARIOUS SITES ON OAHU
Project No. HWY-0-10-06M

Scale: 1"=40' Date: April 2006

SHEET No. TC-12 OF 25 SHEETS

FED. ROAD DIST. NO.	STATE	PROJ. NO.	FISCAL YEAR	SHEET NO.	TOTAL SHEETS
HAWAII	HAW.	HWY-O-10-06M	2006	45	57

TRUE NORTH

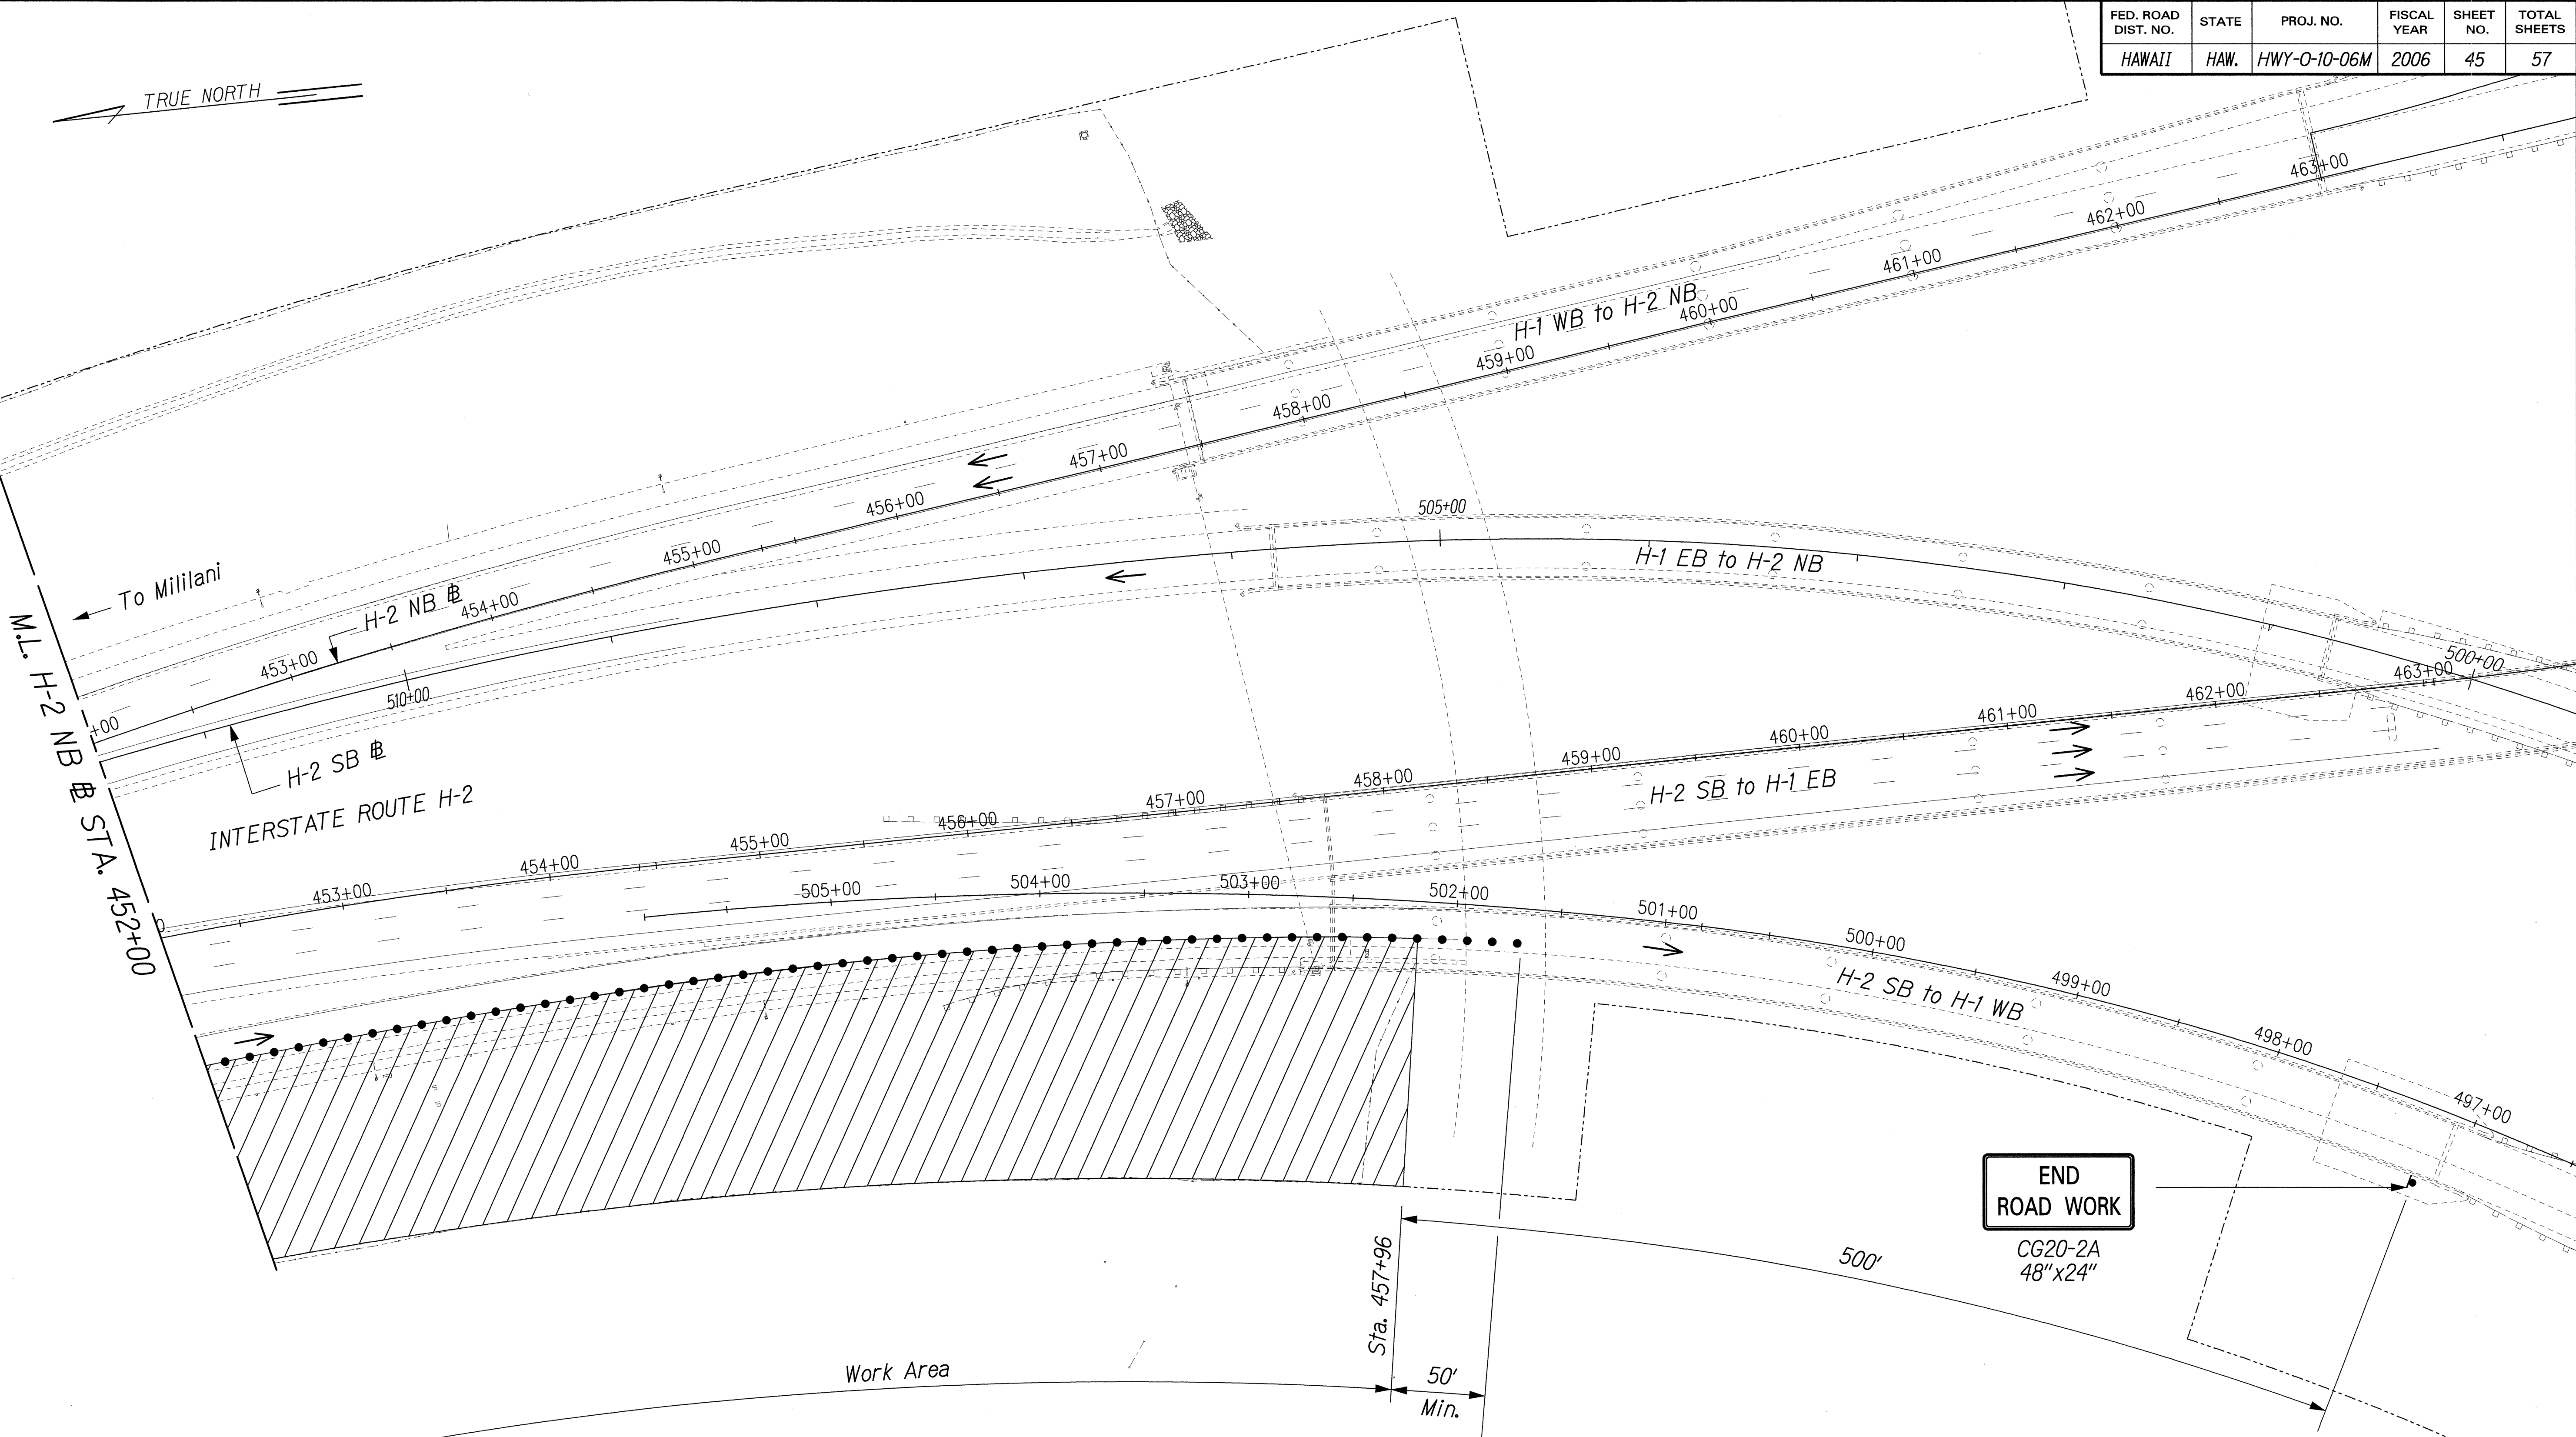

ORIGINAL PLAN	SURVEY PLOTTED BY	DATE
NOTE BOOK	DRAWN BY	
	DESIGNED BY	
	CHECKED BY	

JL/SSWMP - 10 PRIORITY SITES/TCP/TC-H2-04-01.dgn

THIS WORK WAS PREPARED BY ME OR UNDER MY SUPERVISION.

Wendy M. Higashimura
Exp. 4/30/08

STATE OF HAWAII
DEPARTMENT OF TRANSPORTATION
HIGHWAYS DIVISION


TRAFFIC CONTROL PLAN
INTERSTATE ROUTE H-2 - SITE 4

SLOPE MAINTENANCE FOR EROSION CONTROL
AT VARIOUS SITES ON OAHU
Project No. HWY-O-10-06M

Scale: 1"=40' Date: April 2006

SHEET No. TC-13 OF 25 SHEETS

FED. ROAD DIST. NO.	STATE	PROJ. NO.	FISCAL YEAR	SHEET NO.	TOTAL SHEETS
HAWAII	HAW.	HWY-0-10-06M	2006	46	57

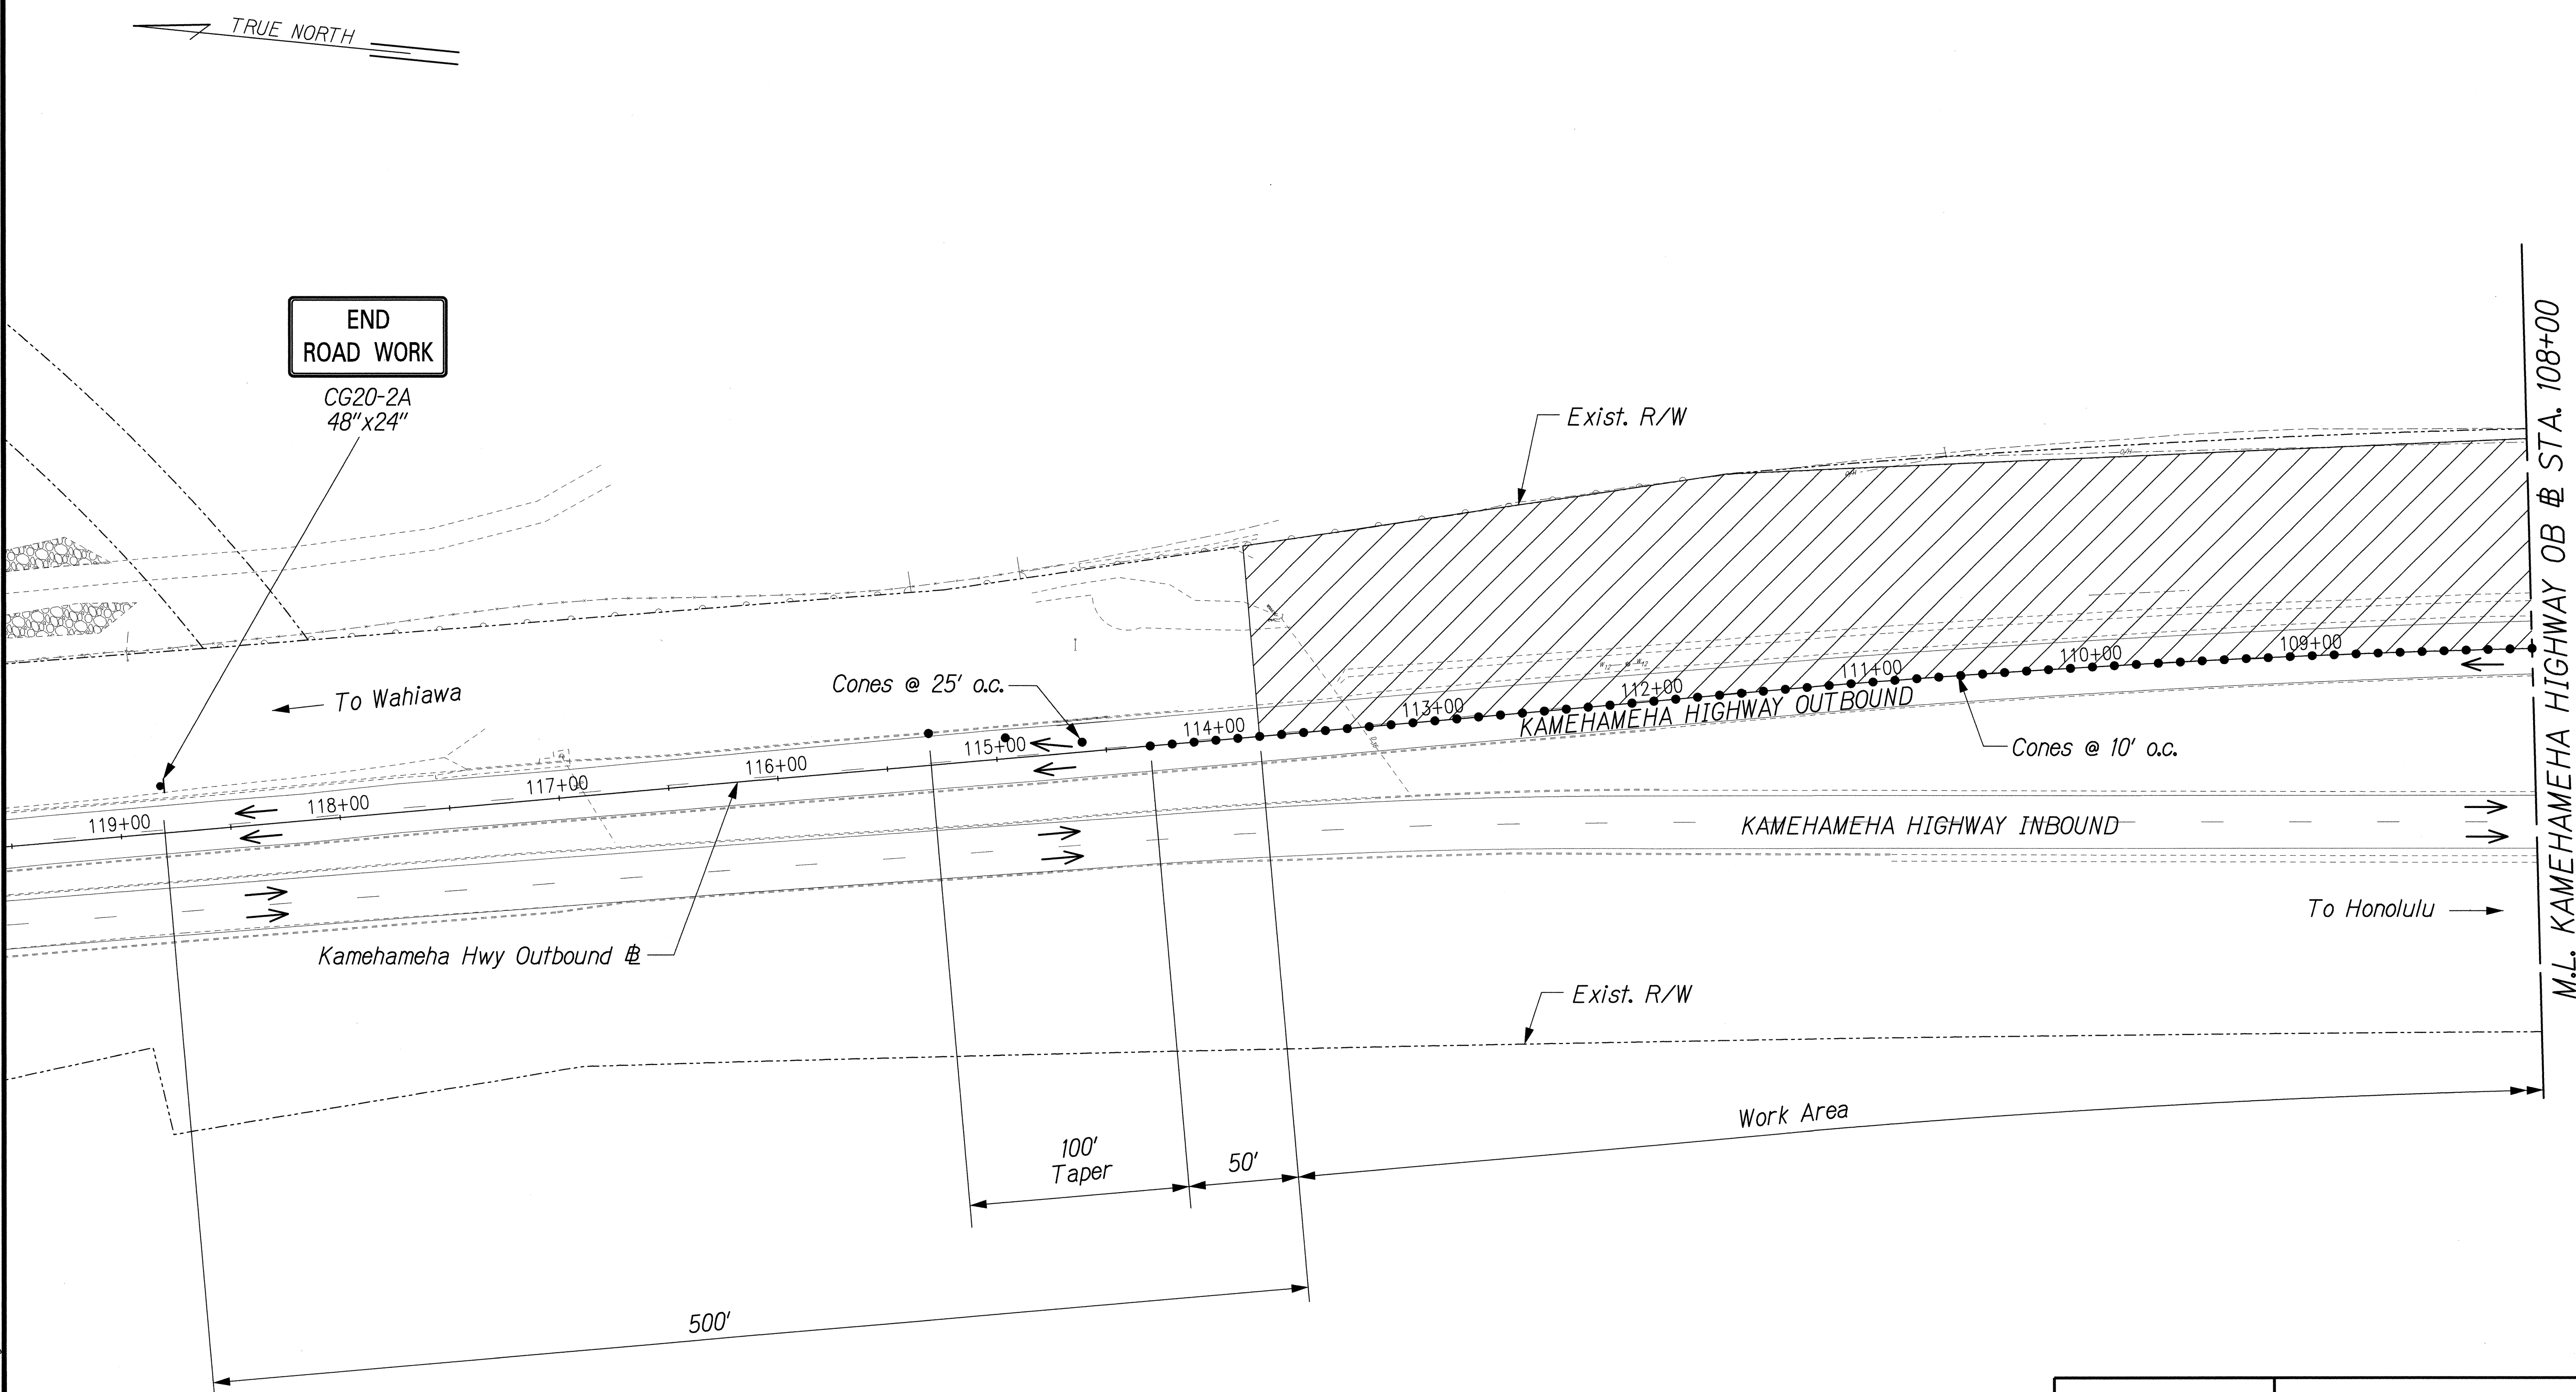

ORIGINAL PLAN	SURVEY PLOTTED BY	DATE
NOTE BOOK	DRAWN BY	
	DESIGNED BY	
	CHECKED BY	

J:\SSWMP-10 PRIORITY\TCP\TC-KAM-03.dgn

THIS WORK WAS PREPARED BY ME OR UNDER MY SUPERVISION.

Wendy M. Higashimura
exp. 4/30/08

STATE OF HAWAII
DEPARTMENT OF TRANSPORTATION
HIGHWAYS DIVISION


TRAFFIC CONTROL PLAN
KAMEHAMEHA HIGHWAY - SITE 5

SLOPE MAINTENANCE FOR EROSION CONTROL
AT VARIOUS SITES ON OAHU
Project No. HWY-0-10-06M

Scale: 1"=40' Date: April 2006

SHEET No. TC-14 OF 25 SHEETS

FED. ROAD DIST. NO.	STATE	PROJ. NO.	FISCAL YEAR	SHEET NO.	TOTAL SHEETS
HAWAII	HAW.	HWY-0-10-06M	2006	48	57

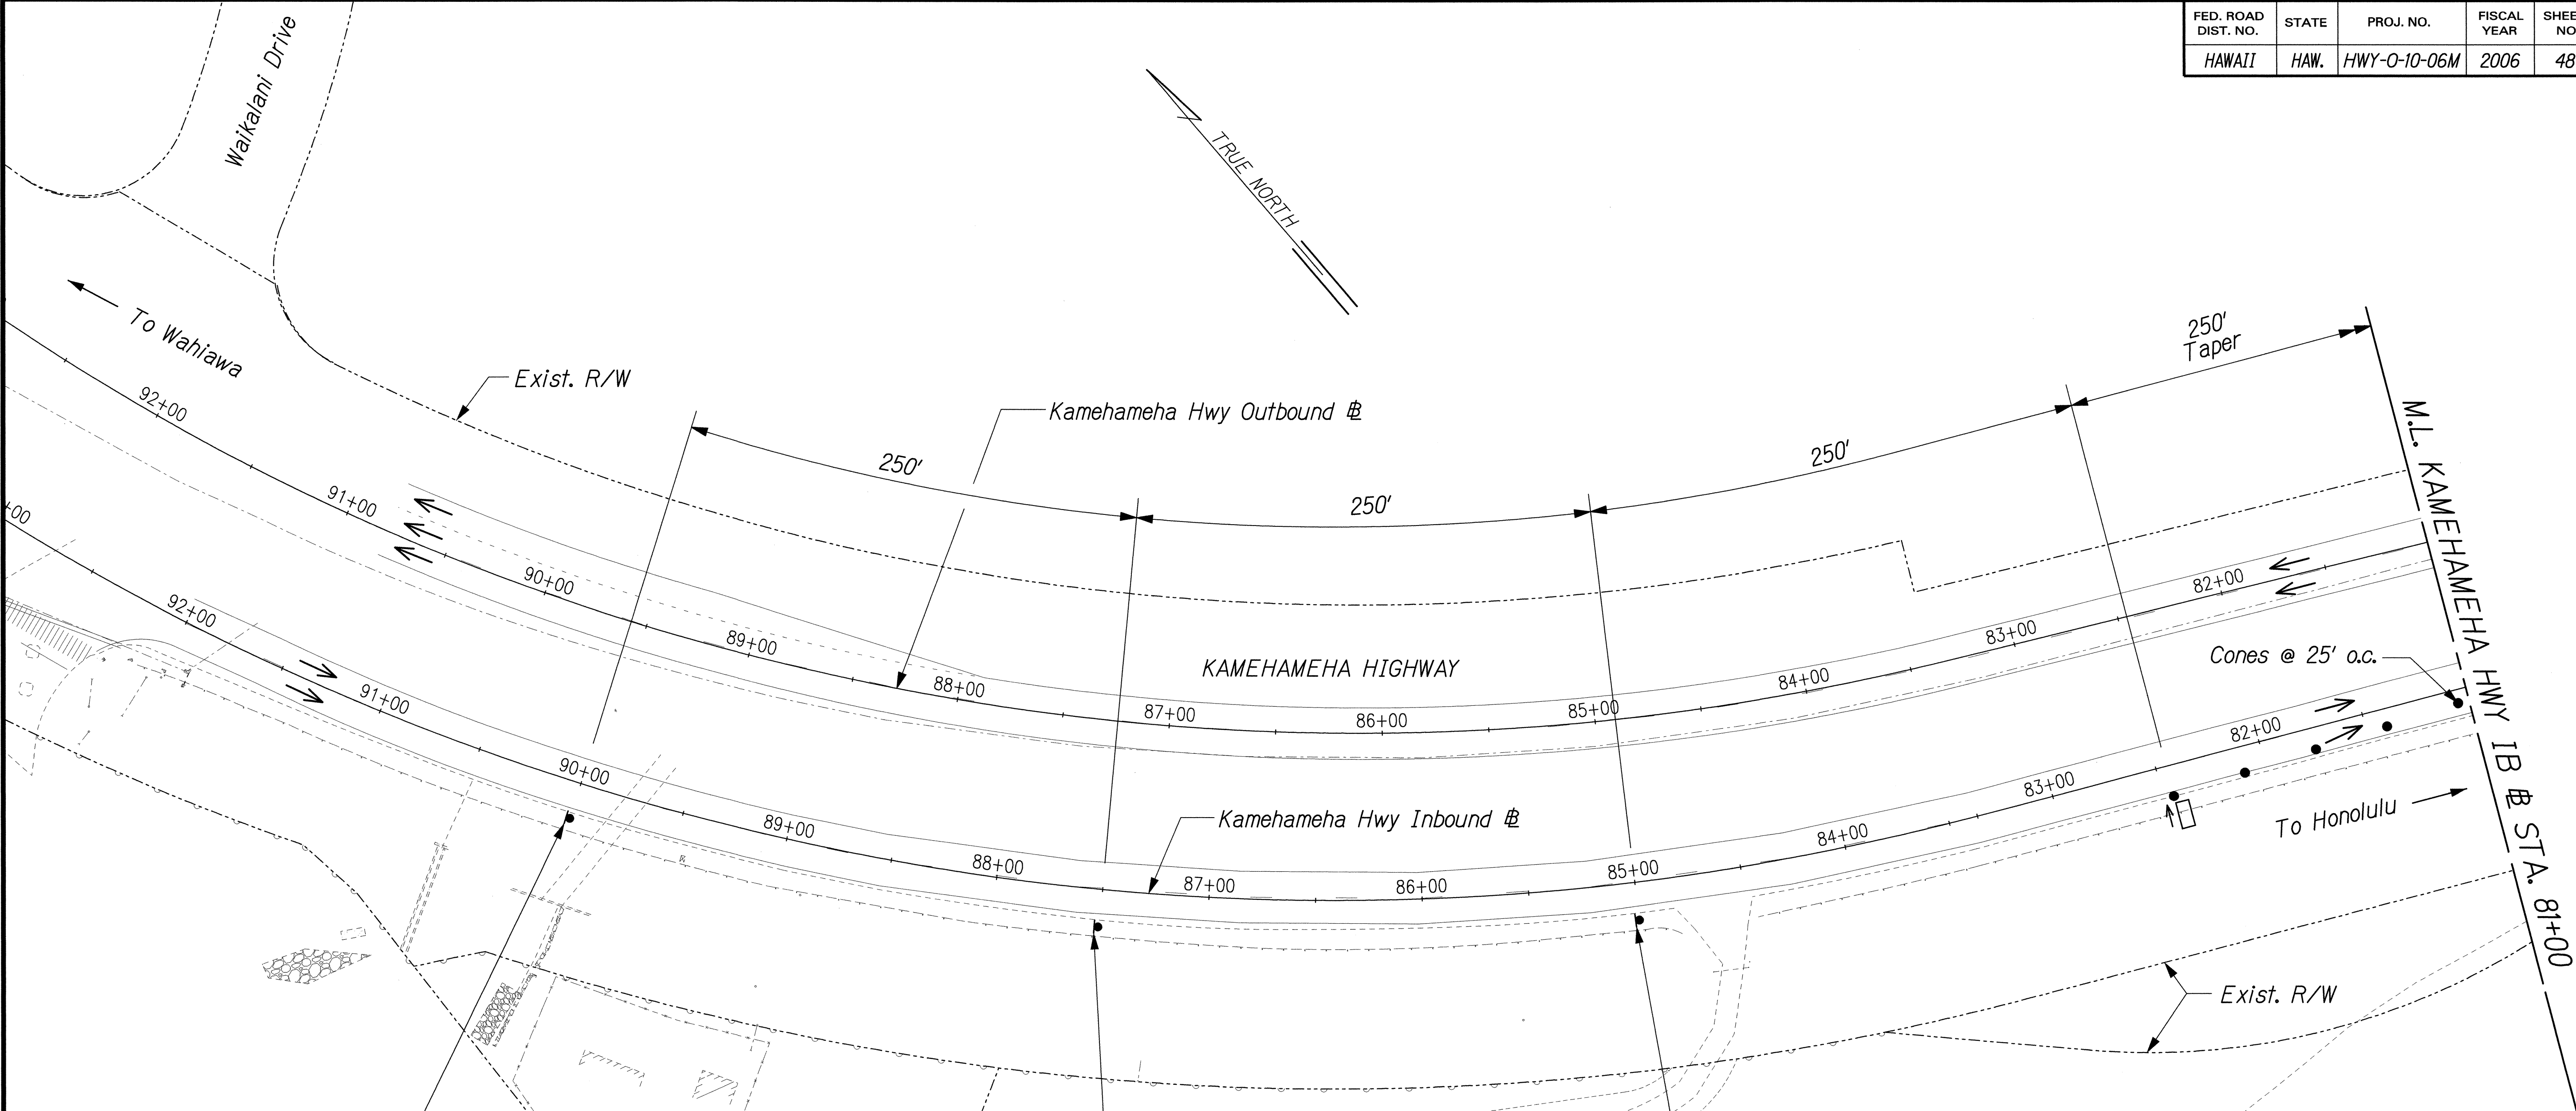


CW20-1A(750)
48"x48"




CW13-1(25)-A
24"x24"

CW20-5(500XR)
48"x48"

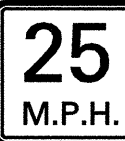

CW13-1(25)-A
24"x24"

CW4-2(R)-A
48"x48"

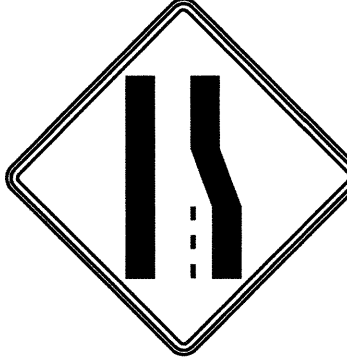

CW13-1(25)-A
24"x24"

SURVEY PLOTTED BY	DATE
DRAWN BY	
DESIGNED BY	
CHECKED BY	
ORIGINAL PLAN	
NOTE BOOK	
N ^o .	

J:\SSWMP-10 PRIORITY\TCP\TC-KAM-01.dgn

THIS WORK WAS PREPARED BY ME OR UNDER MY SUPERVISION.

Wendy M. Higashimura
exp. 4/30/08

STATE OF HAWAII
DEPARTMENT OF TRANSPORTATION
HIGHWAYS DIVISION


TRAFFIC CONTROL PLAN
KAMEHAMEHA HIGHWAY - SITE 6

SLOPE MAINTENANCE FOR EROSION CONTROL
AT VARIOUS SITES ON OAHU
Project No. HWY-0-10-06M

Scale: 1"=40' Date: April 2006

SHEET No. TC-16 OF 25 SHEETS

FED. ROAD DIST. NO.	STATE	PROJ. NO.	FISCAL YEAR	SHEET NO.	TOTAL SHEETS
HAWAII	HAW.	HWY-0-10-06M	2006	49	57

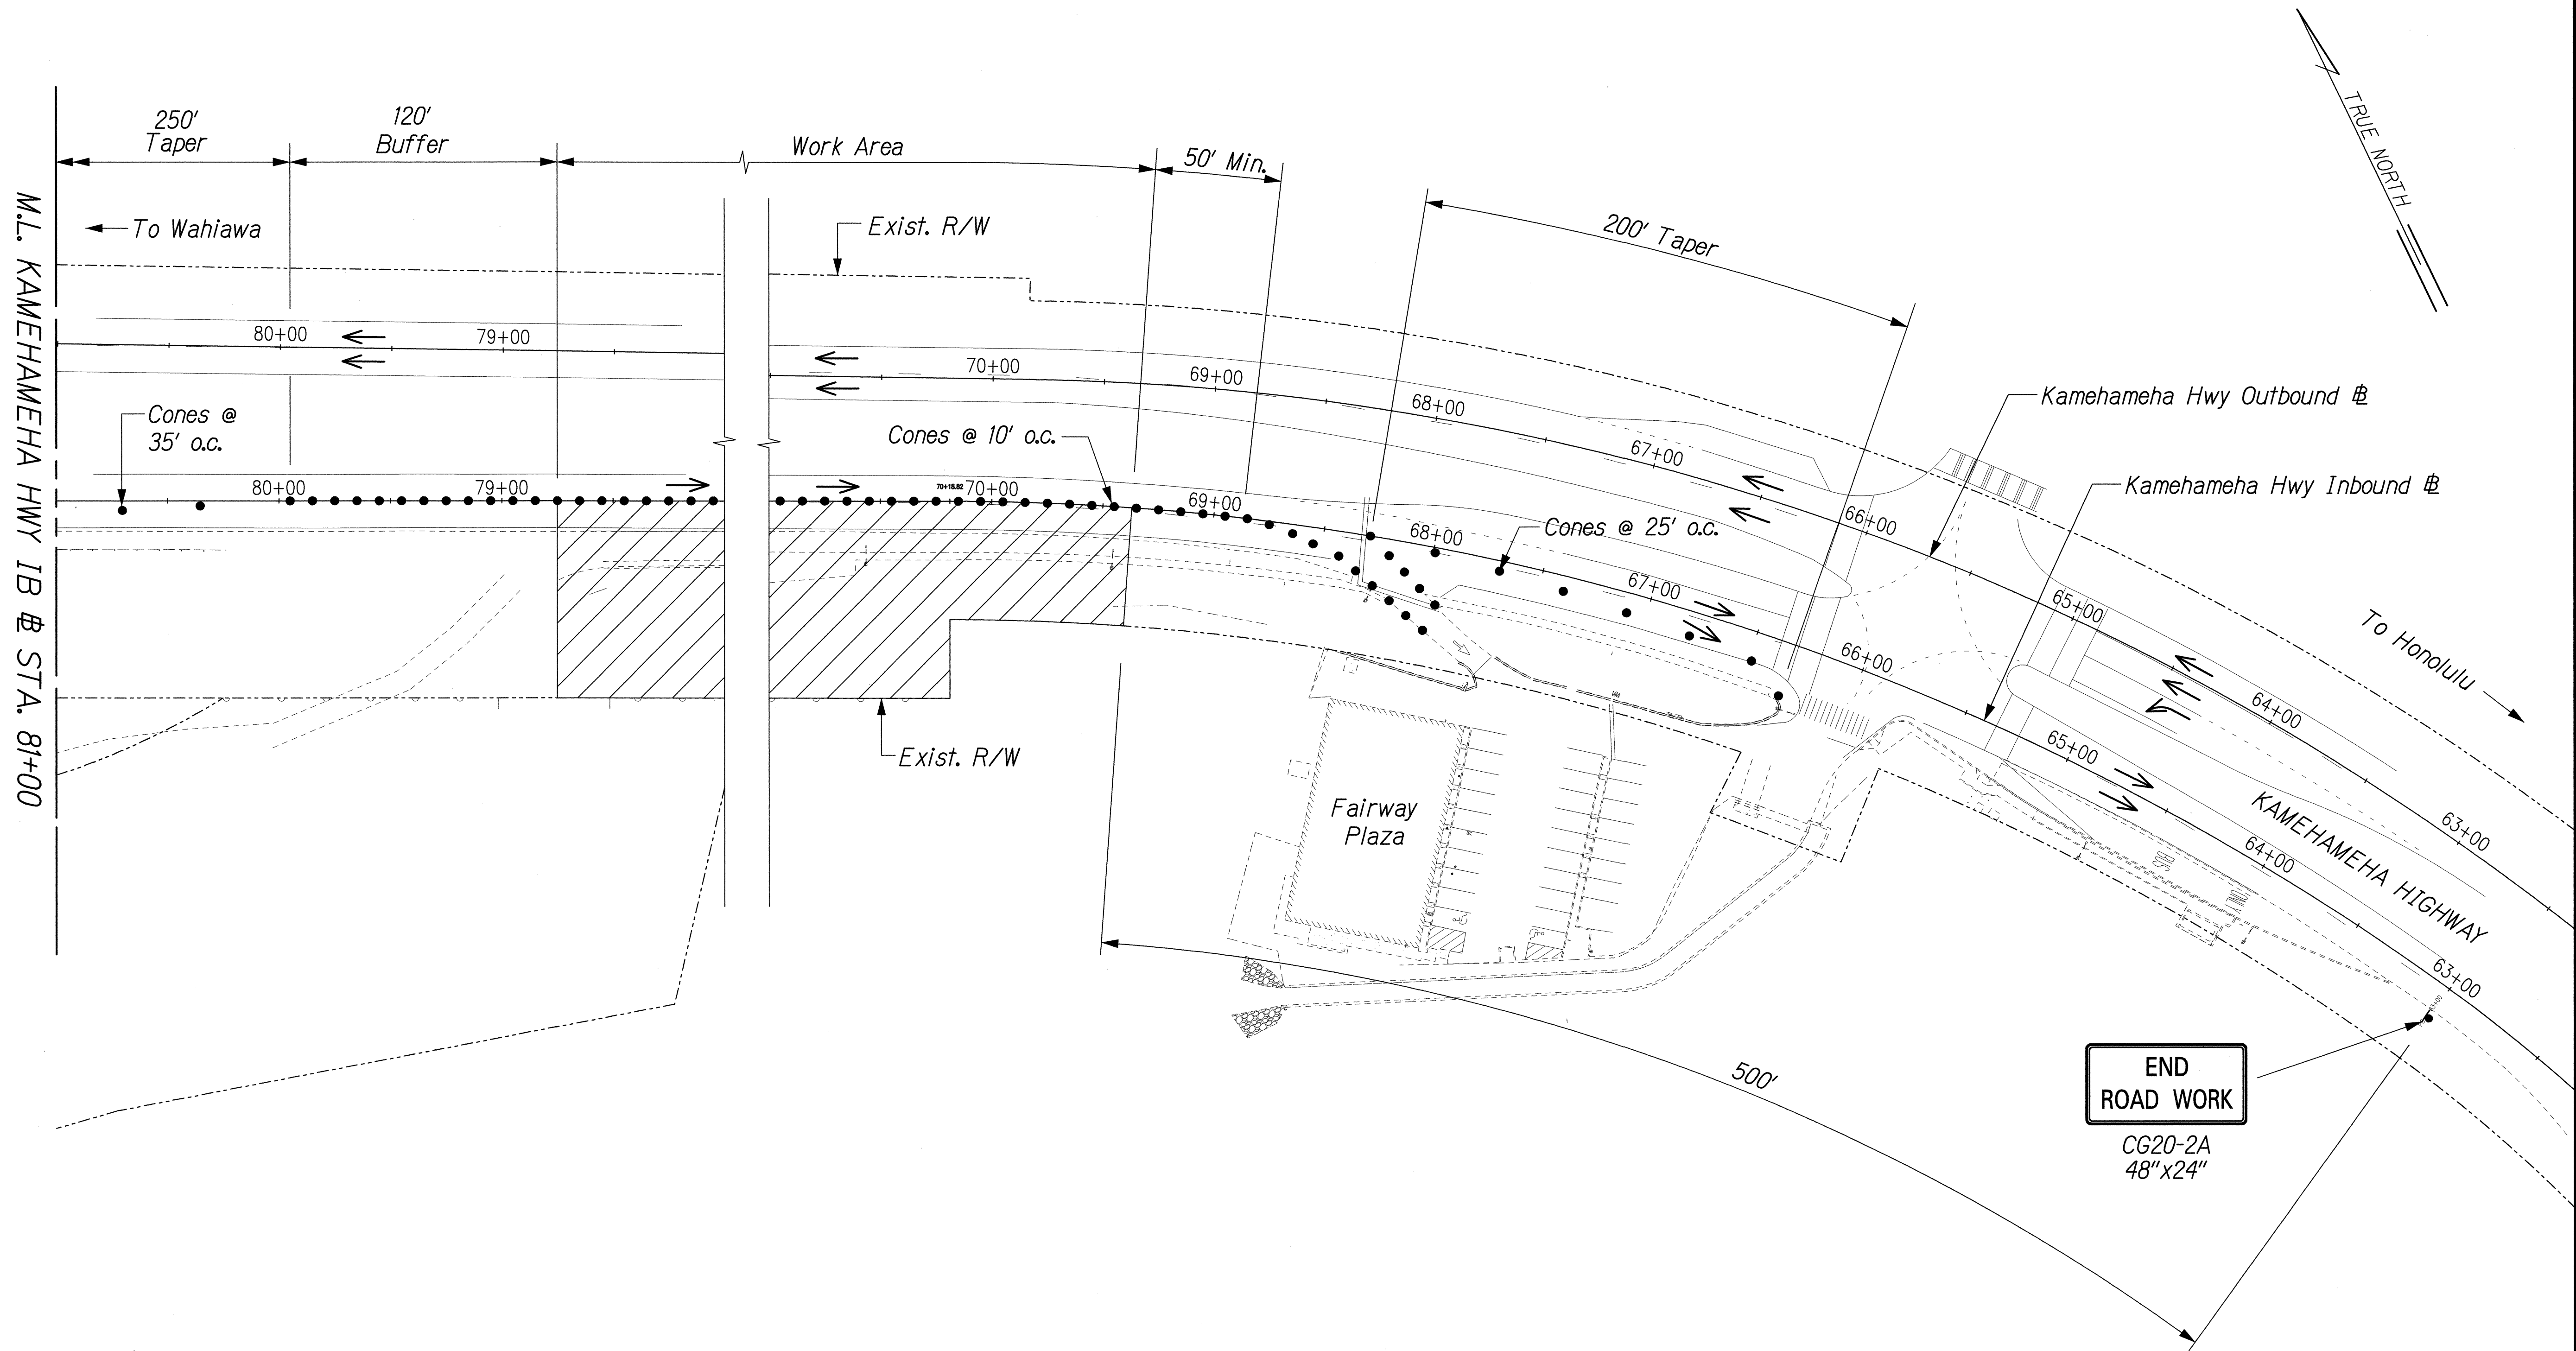

ORIGINAL PLAN	SURVEY PLOTTED BY	DATE
NOTE BOOK	DRAWN BY	
	DESIGNED BY	
	CHECKED BY	

J:\SSWMP-10 PRIORITY\TCP\TC-KAM-02.dgn



THIS WORK WAS PREPARED BY ME
OR UNDER MY SUPERVISION.

Wendy M. Higashimura
exp. 4/30/08

STATE OF HAWAII
DEPARTMENT OF TRANSPORTATION
HIGHWAYS DIVISION


TRAFFIC CONTROL PLAN
KAMEHAMEHA HIGHWAY - SITE 6

SLOPE MAINTENANCE FOR EROSION CONTROL
AT VARIOUS SITES ON OAHU
Project No. HWY-0-10-06M

Scale: 1"=40' Date: April 2006

SHEET No. TC-17 OF 25 SHEETS

FED. ROAD DIST. NO.	STATE	PROJ. NO.	FISCAL YEAR	SHEET NO.	TOTAL SHEETS
HAWAII	HAW.	HWY-0-10-06M	2006	50	57

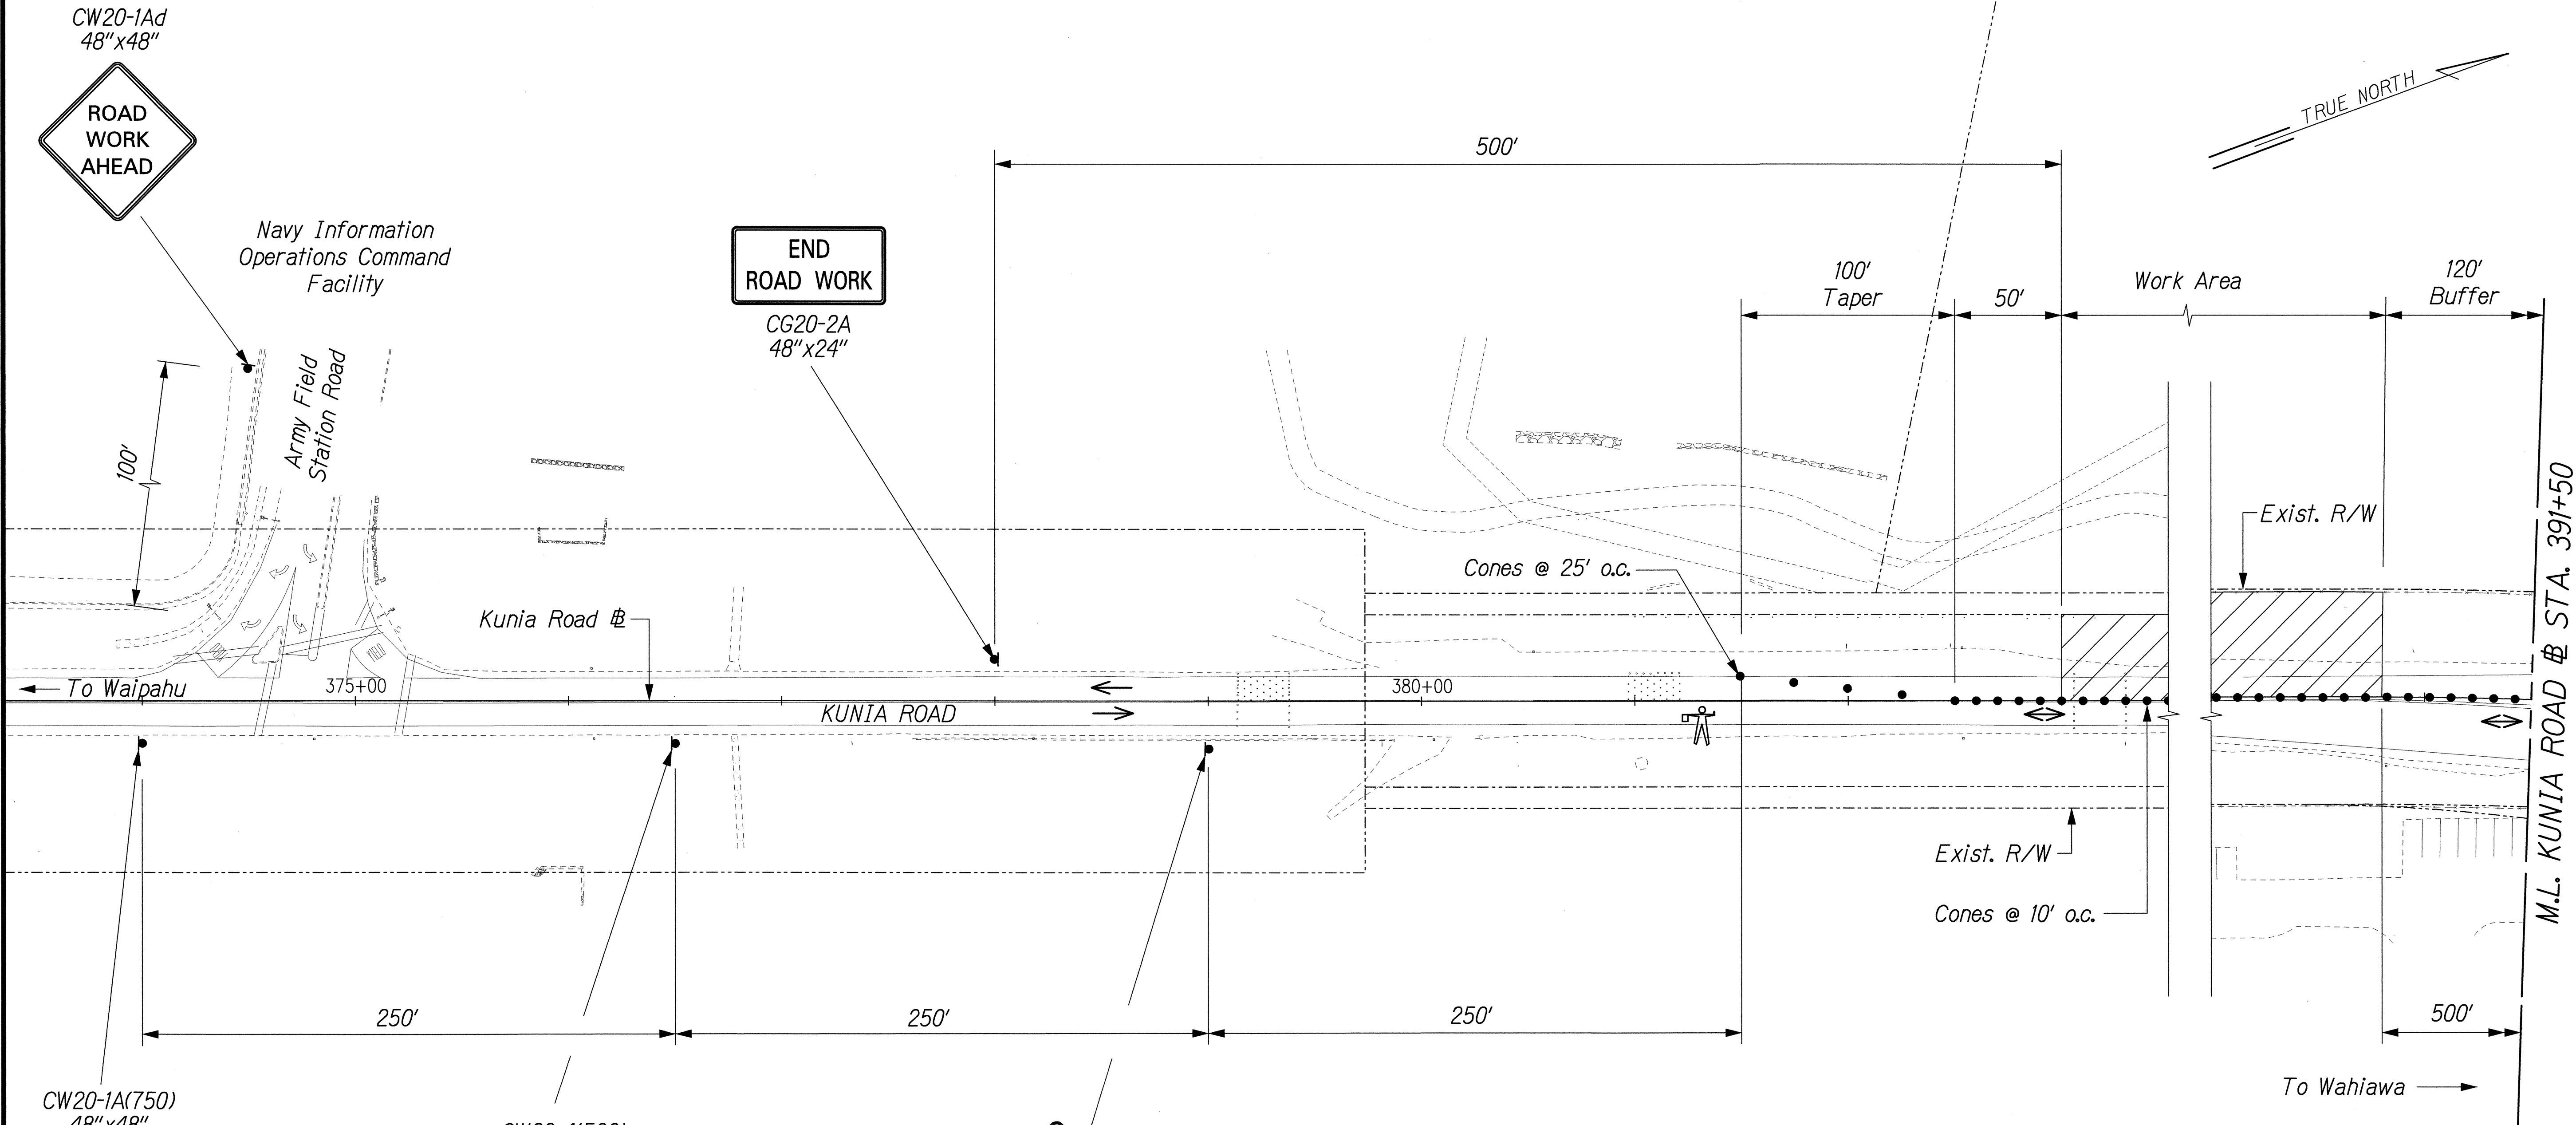

CW20-1A(750)
48"x48"




CW13-1(25)-A
24"x24"

CW20-4(500)
48"x48"



CW13-1(25)-A
24"x24"

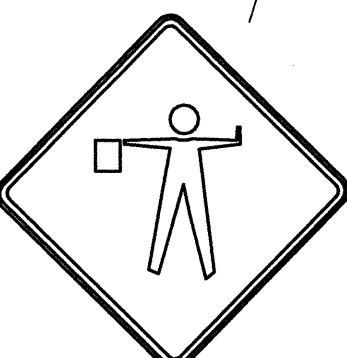

CW20-7(250)-A
48"x48"
Supplemental Plate
24"x18"

NOTE:
Install changeable message sign (CMS) in both directions of traffic notifying the public of the one-lane roadway condition and dates it will be in effect. CMS shall be placed seven days in advance of lane closure.

THIS WORK WAS PREPARED BY ME OR UNDER MY SUPERVISION.
Wendy M. Higashimura
exp. 4/30/08

STATE OF HAWAII
DEPARTMENT OF TRANSPORTATION
HIGHWAYS DIVISION

TRAFFIC CONTROL PLAN
KUNIA ROAD - SITE 7

SLOPE MAINTENANCE FOR EROSION CONTROL
AT VARIOUS SITES ON OAHU
Project No. HWY-0-10-06M


Scale: 1"=40' Date: April 2006

SHEET No. TC-18 OF 25 SHEETS

SURVEY PLOTTED BY	DATE
DRAWN BY	
DESIGNED BY	
CHECKED BY	
ORIGINAL PLAN	
NOTE BOOK	
N ^o .	

J:\SSWMP-10 PRIORITY\TCP\TC-KUN-01.dgn

FED. ROAD DIST. NO.	STATE	PROJ. NO.	FISCAL YEAR	SHEET NO.	TOTAL SHEETS
HAWAII	HAW.	HWY-0-10-06M	2006	51	57

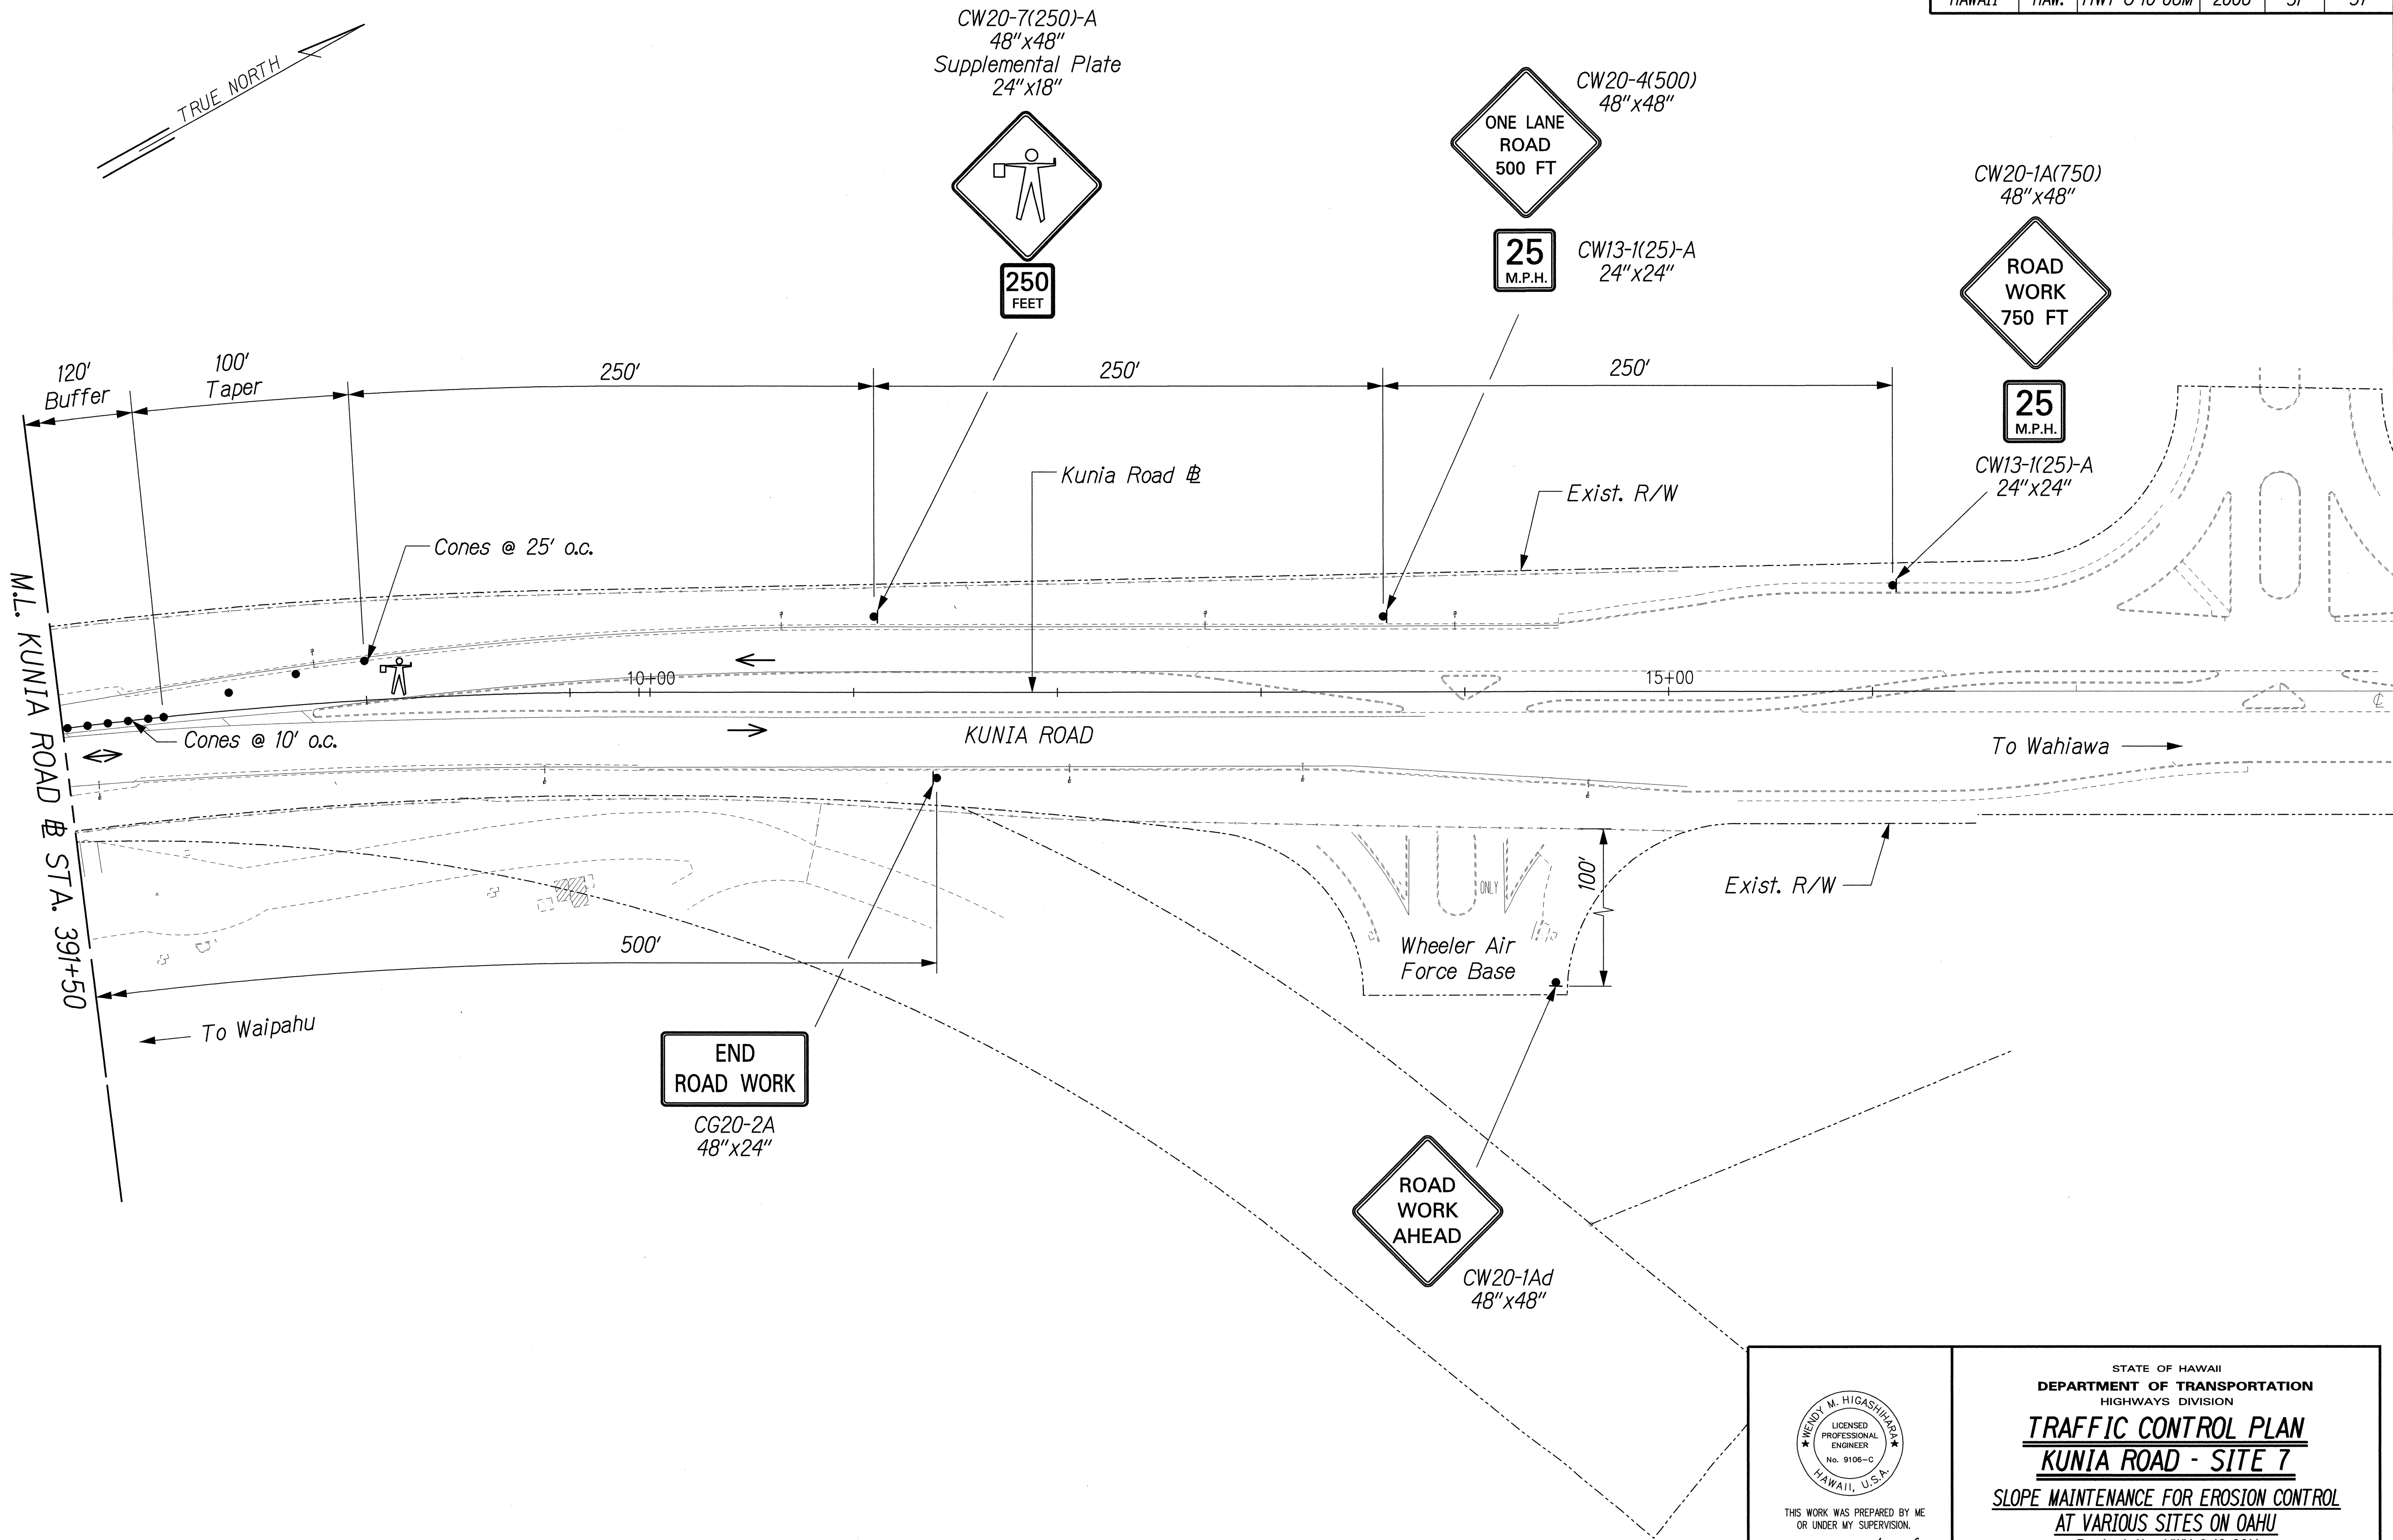

ORIGINAL PLAN	SURVEY PLOTTED BY	DATE
NOTE BOOK	DRAWN BY	
	TRACED BY	
	DESIGNED BY	
	CHECKED BY	

J:\SSWMP-10 PRIORITY\TCP\TC-KUN-02.dgn

THIS WORK WAS PREPARED BY ME OR UNDER MY SUPERVISION.

Wendy M. Higashimura
exp. 4/30/08

STATE OF HAWAII
DEPARTMENT OF TRANSPORTATION
HIGHWAYS DIVISION


TRAFFIC CONTROL PLAN
KUNIA ROAD - SITE 7

SLOPE MAINTENANCE FOR EROSION CONTROL
AT VARIOUS SITES ON OAHU
Project No. HWY-0-10-06M

Scale: 1"=40' Date: April 2006

SHEET No. TC-19 OF 25 SHEETS

FED. ROAD DIST. NO.	STATE	PROJ. NO.	FISCAL YEAR	SHEET NO.	TOTAL SHEETS
HAWAII	HAW.	HWY-0-10-06M	2006	53	57

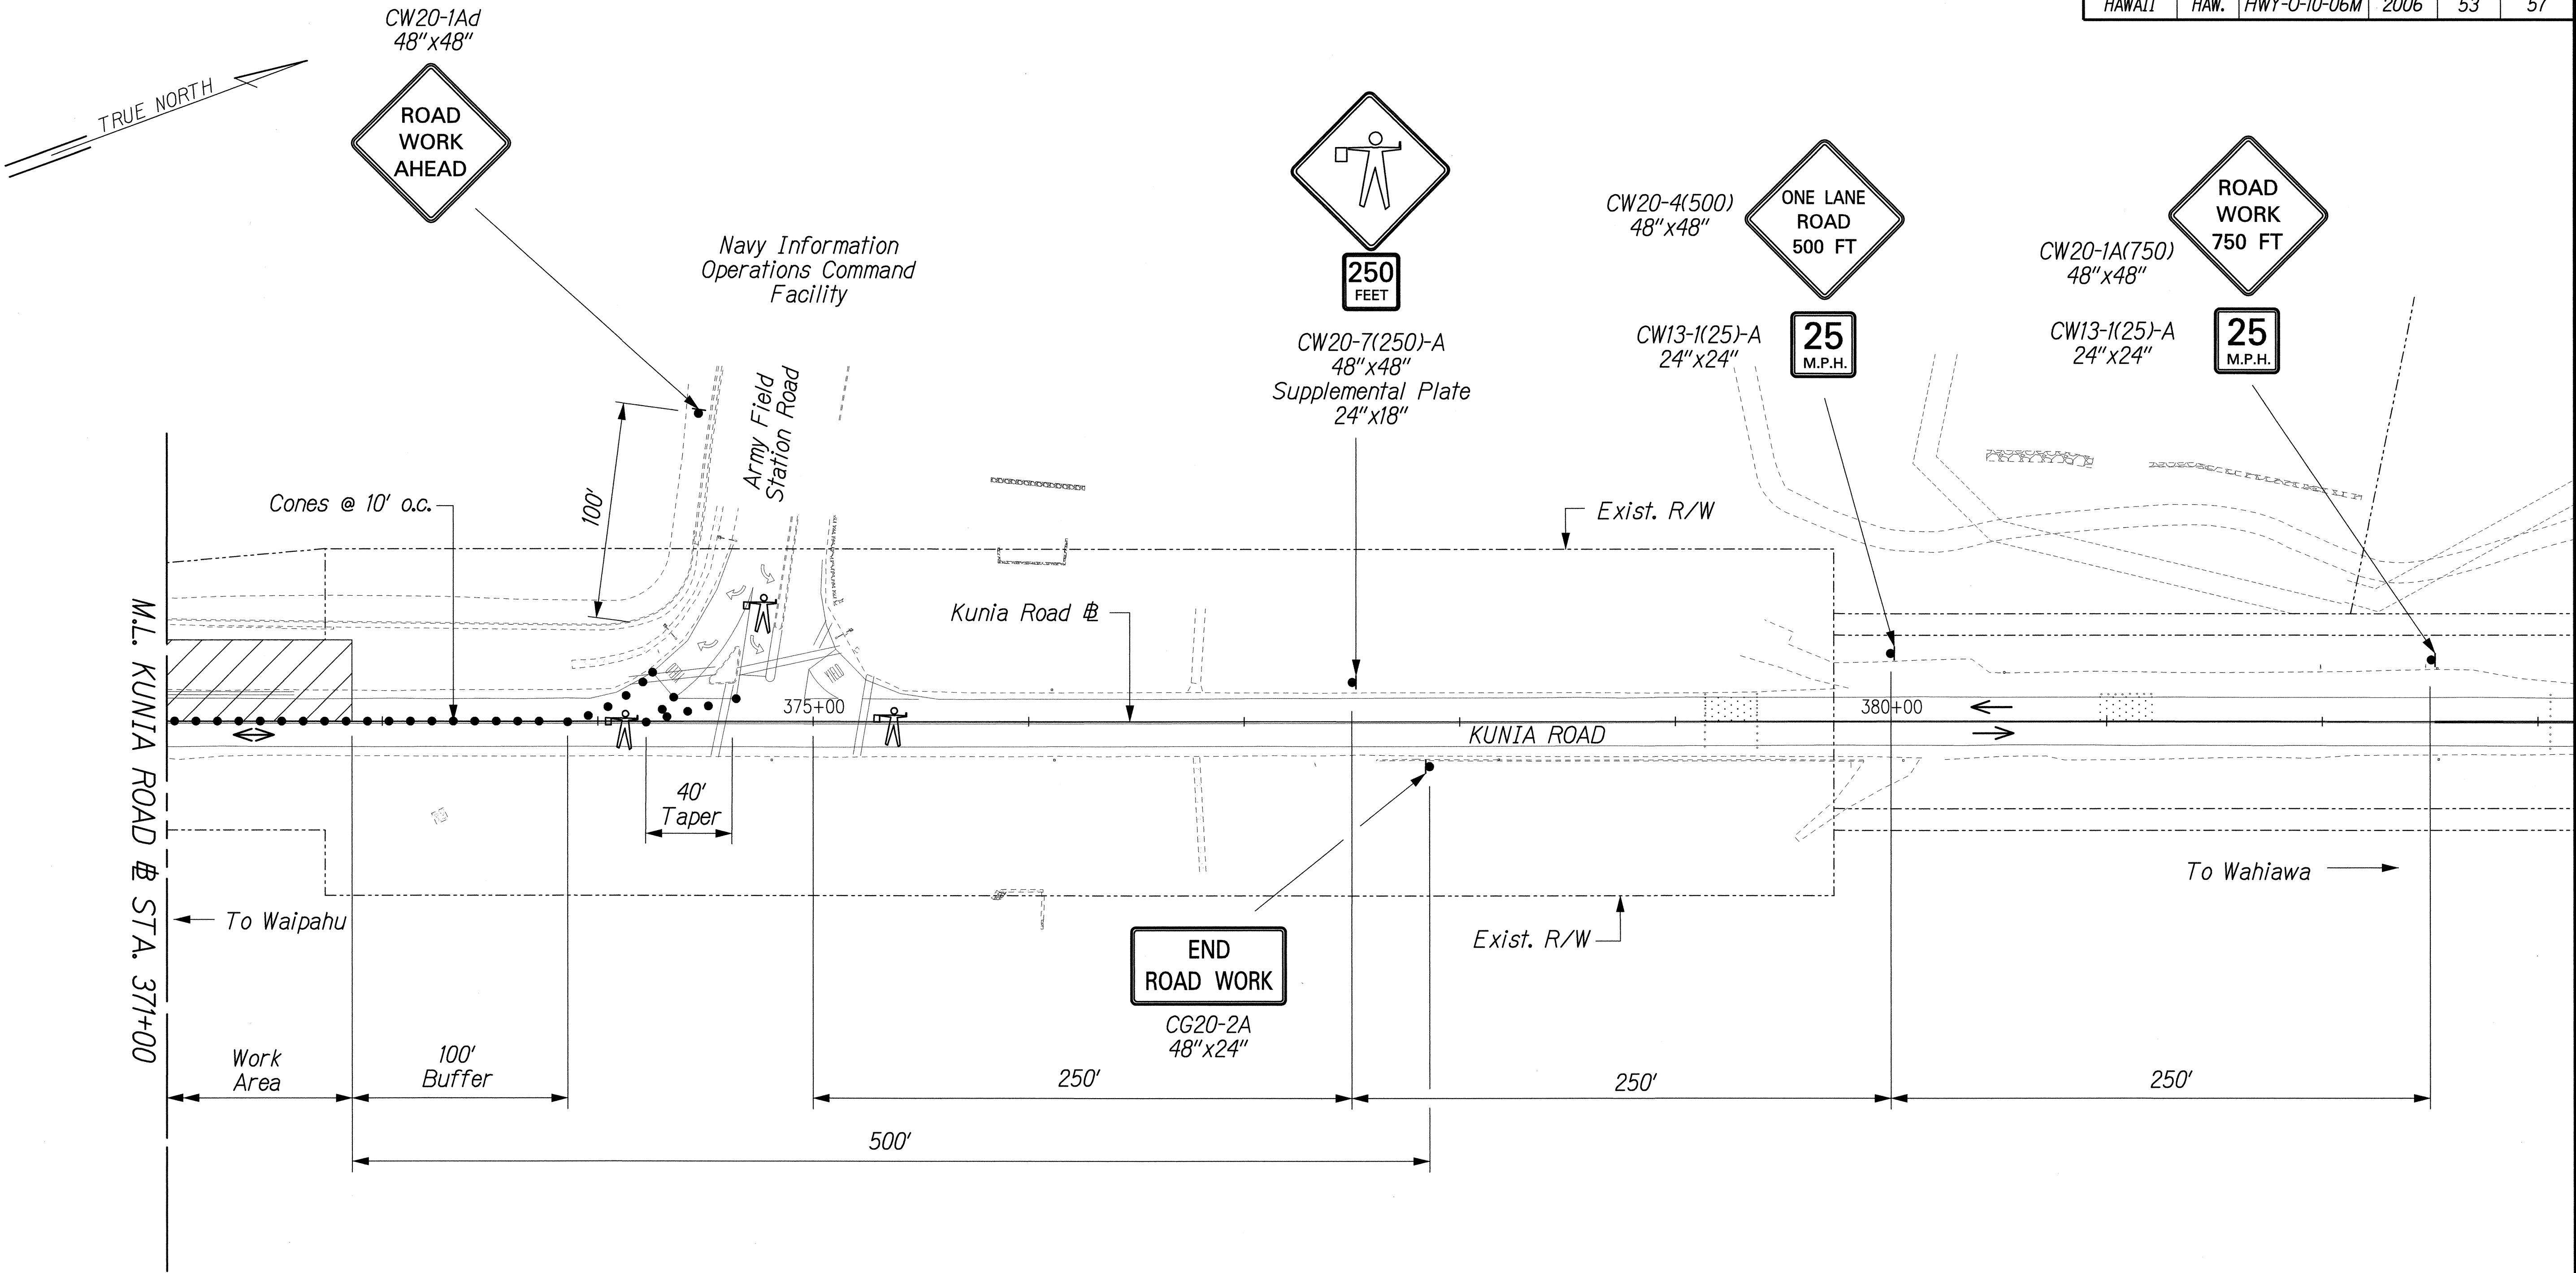

NOTE:

Contractor to coordinate with City & County of Honolulu, Department of Transportation Services, Traffic Technology Branch (DTS-TTB) (523-4589) to set traffic signal at Army Field Station Road to flashing, if deemed necessary by DTS-TTB, while one-lane traffic control is in-place.

ORIGINAL PLAN	SURVEY PLOTTED BY	DATE
NOTE BOOK	DRAWN BY	
	DESIGNED BY	
	CHECKED BY	

J:\SSWMP-10 PRIORITY\TCP\TC-KUN-08.dgn

THIS WORK WAS PREPARED BY ME OR UNDER MY SUPERVISION.

Wendy M. Higashimura
Exp 4/30/06


STATE OF HAWAII
DEPARTMENT OF TRANSPORTATION
HIGHWAYS DIVISION

TRAFFIC CONTROL PLAN
KUNIA ROAD - SITE 8

SLOPE MAINTENANCE FOR EROSION CONTROL
AT VARIOUS SITES ON OAHU
Project No. HWY-0-10-06M

Scale: 1"=40' Date: April 2006

FED. ROAD DIST. NO.	STATE	PROJ. NO.	FISCAL YEAR	SHEET NO.	TOTAL SHEETS
HAWAII	HAW.	HWY-0-10-06M	2006	54	57

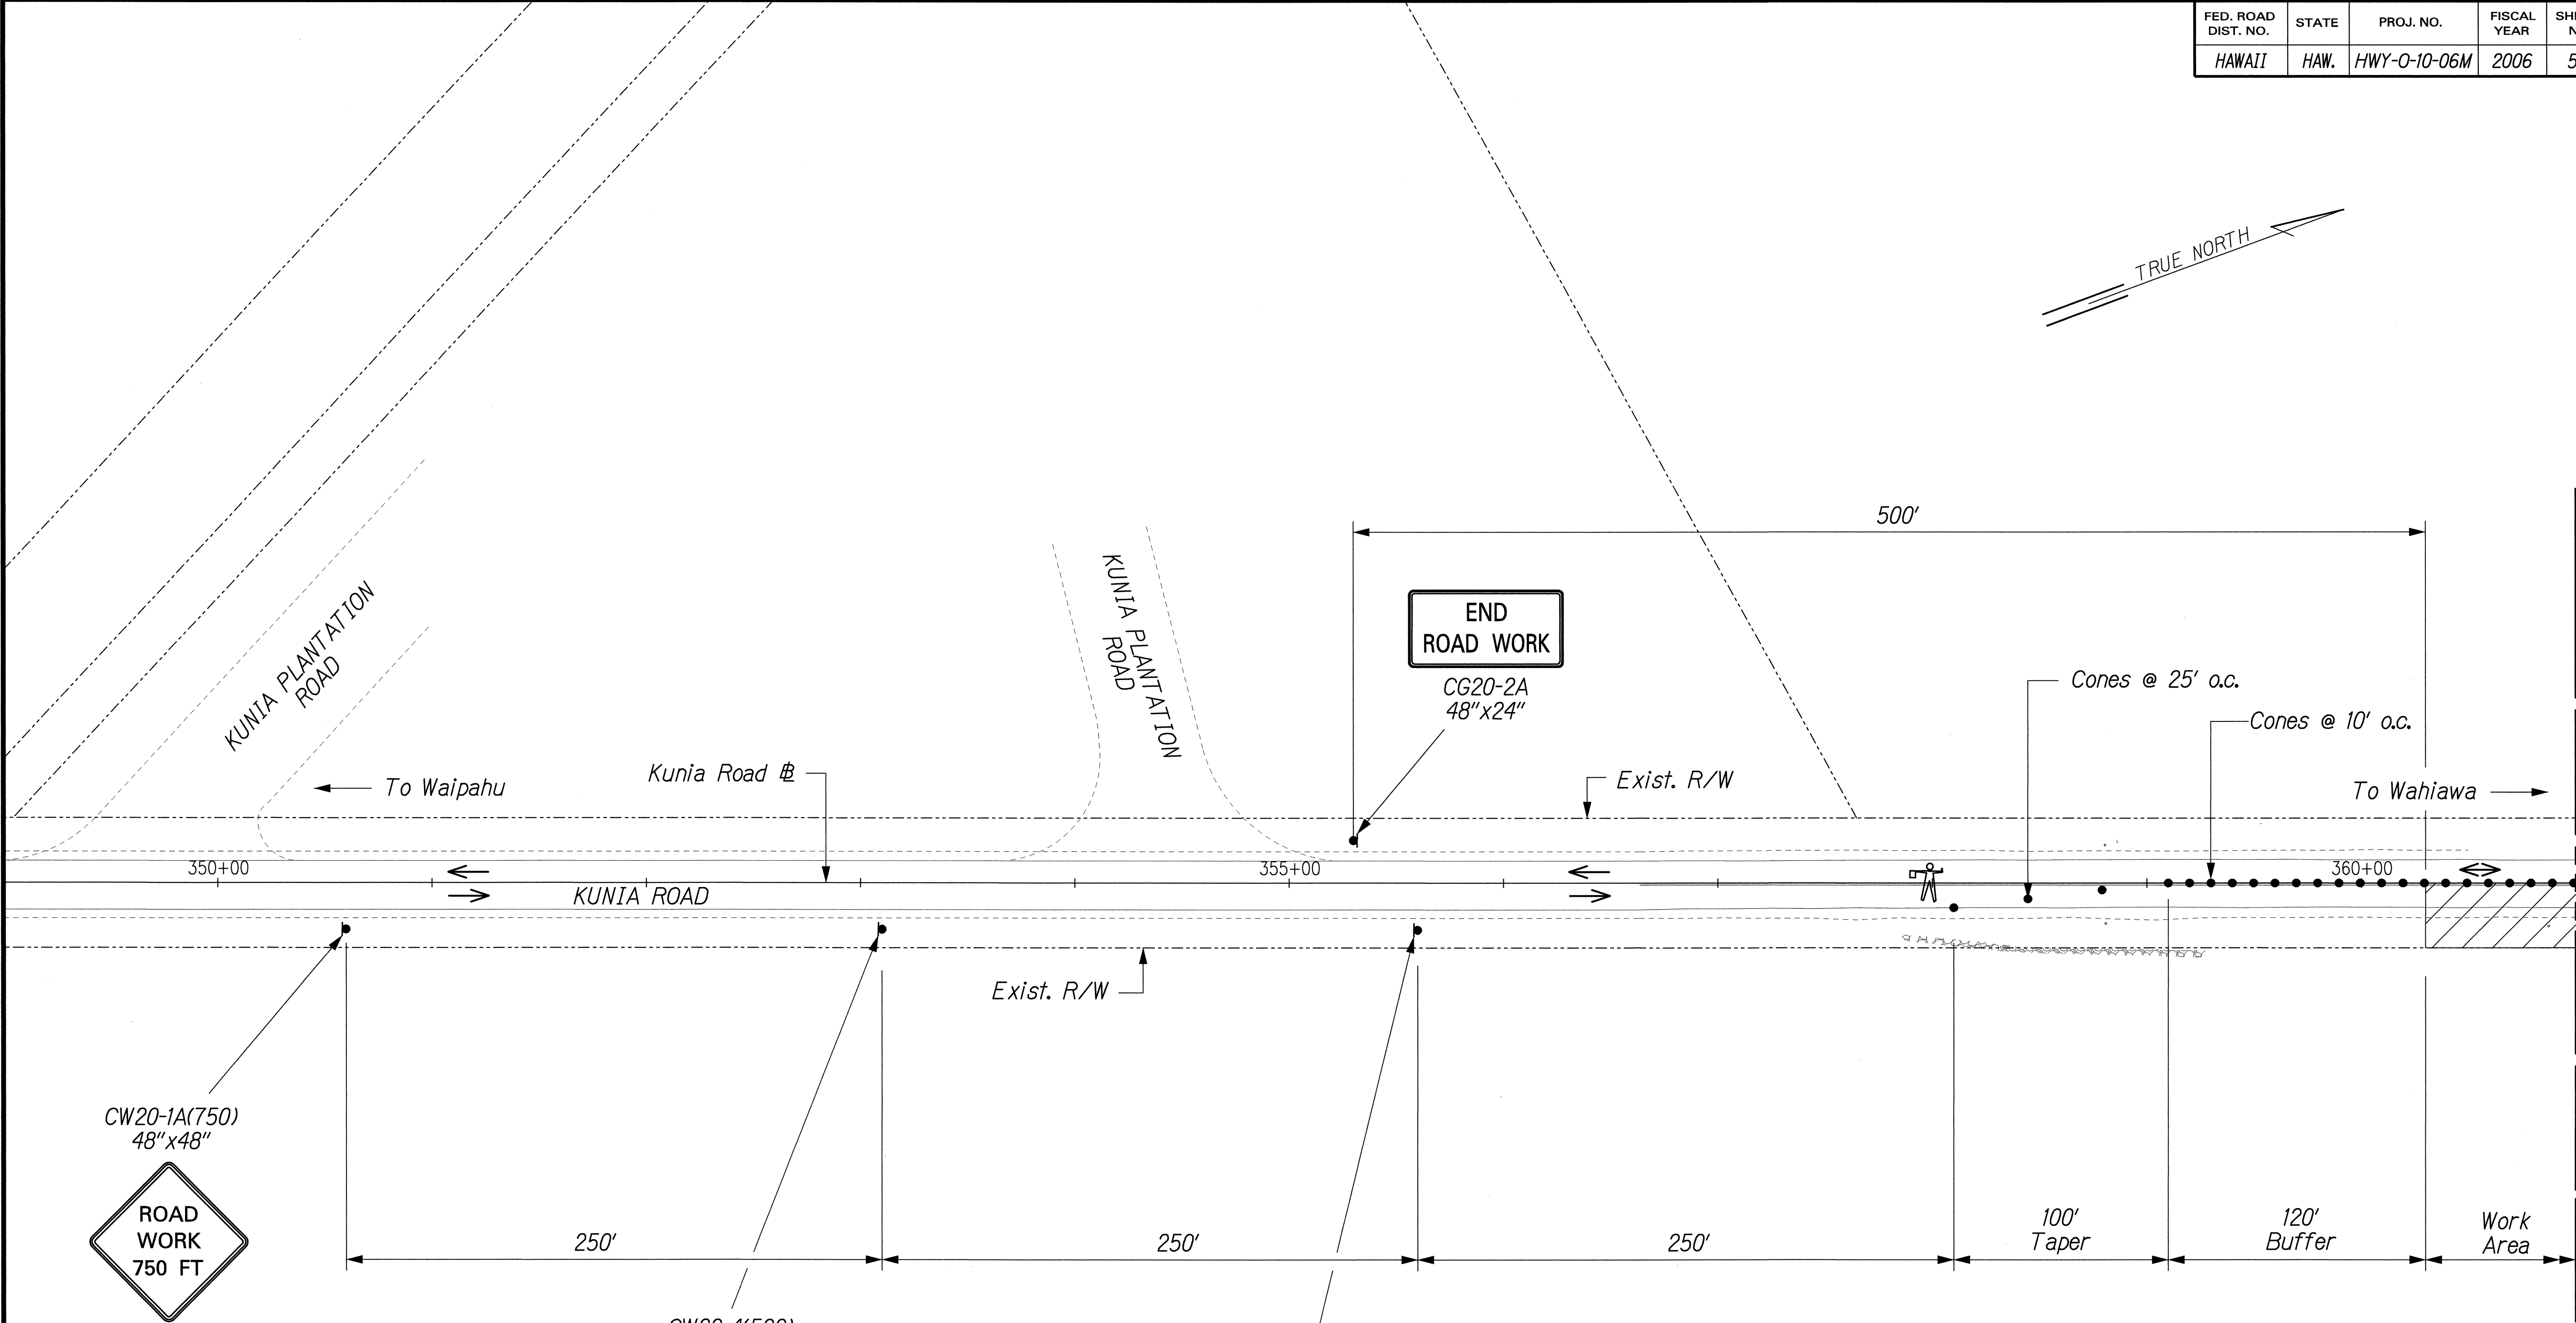

CW20-1A(750)
48"x48"

ROAD
WORK
750 FT

25
M.P.H.

CW13-1(25)-A
24"x24"

CW20-4(500)
48"x48"

ONE LANE
ROAD
500 FT

25
M.P.H.

CW13-1(25)-A
24"x24"

250
FEET

CW20-7(250)-A
48"x48"

Supplemental Plate
24"x18"

NOTE:

Install changeable message sign (CMS) in both directions of traffic notifying the public of the one-lane roadway condition and dates it will be in effect. CMS shall be placed seven days in advance of lane closure.

THIS WORK WAS PREPARED BY ME OR UNDER MY SUPERVISION.

Wendy M. Higashihara
exp 4/30/06

STATE OF HAWAII
DEPARTMENT OF TRANSPORTATION
HIGHWAYS DIVISION

TRAFFIC CONTROL PLAN
KUNIA ROAD - SITE 9

SLOPE MAINTENANCE FOR EROSION CONTROL
AT VARIOUS SITES ON OAHU
Project No. HWY-0-10-06M


Scale: 1"=40' Date: April 2006

SHEET No. TC-22 OF 25 SHEETS

SURVEY PLOTTED BY	DATE
DRAWN BY	
DESIGNED BY	
CHECKED BY	
ORIGINAL PLAN	
NOTE BOOK	
No.	

J:\SSWMP-10 PRIORITY\TCP\TC-KUN-05.dgn

FED. ROAD DIST. NO.	STATE	PROJ. NO.	FISCAL YEAR	SHEET NO.	TOTAL SHEETS
HAWAII	HAW.	HWY-0-10-06M	2006	55	57

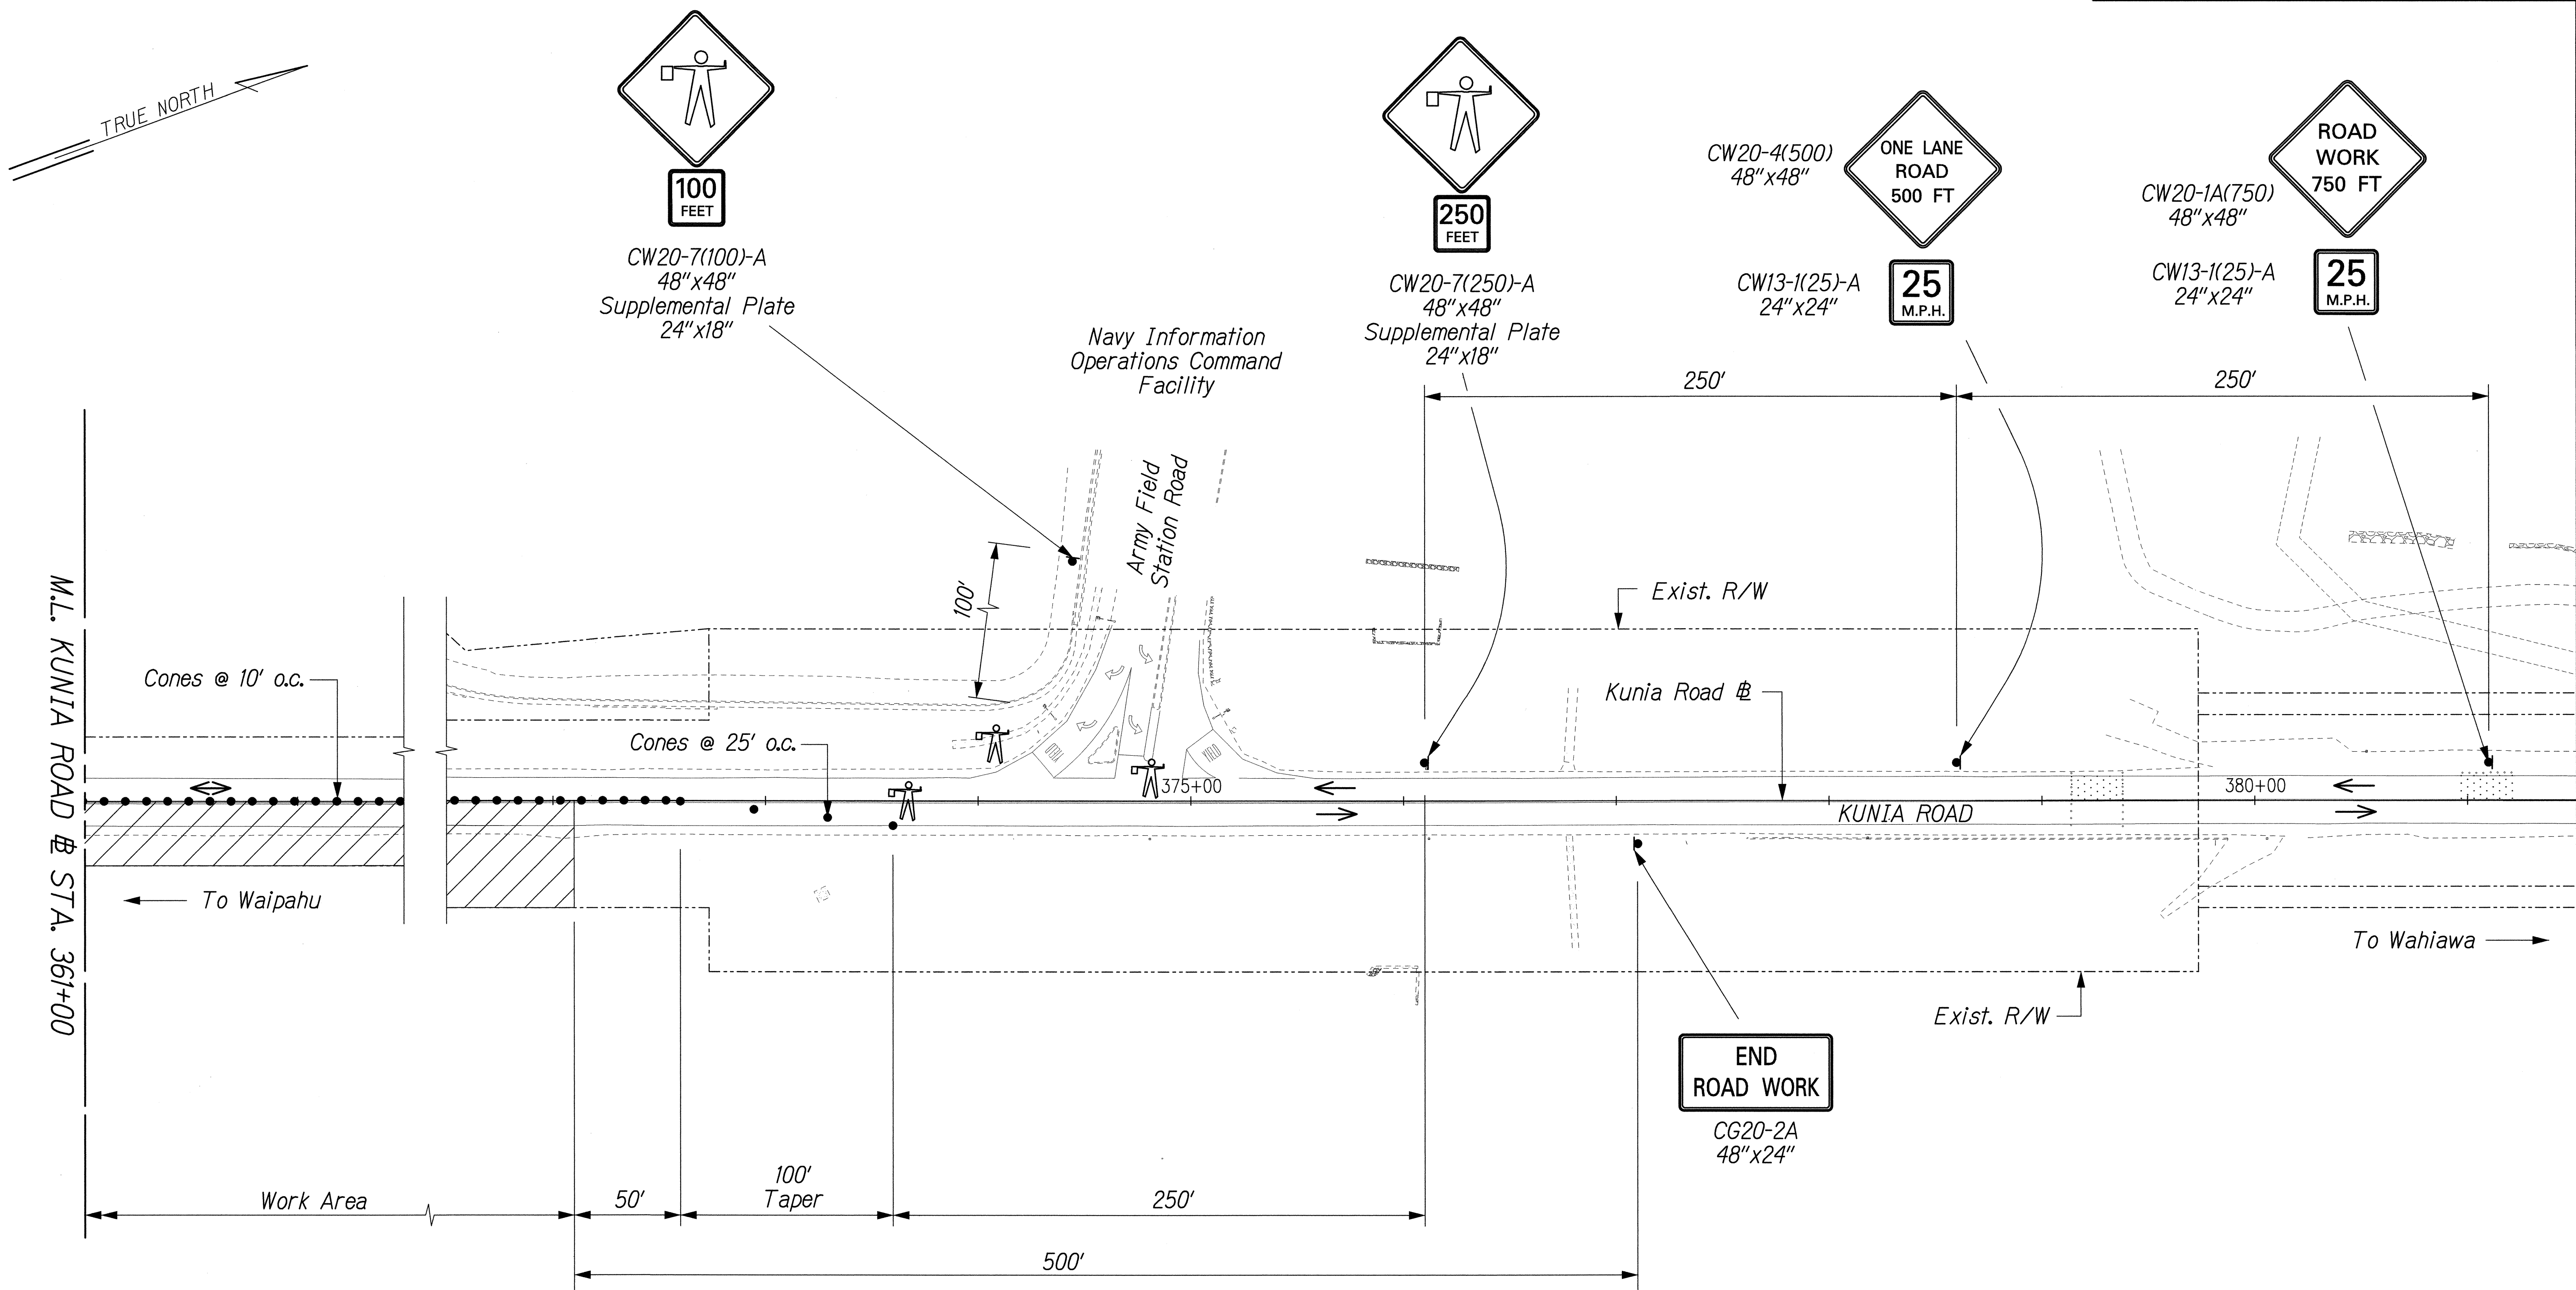

NOTE:

Contractor to coordinate with City & County of Honolulu, Department of Transportation Services, Traffic Technology Branch (DTS-TTB) (523-4589) to set traffic signal at Army Field Station Road to flashing, if deemed necessary by DTS-TTB, while one-lane traffic control is in-place.

SURVEY PLOTTED BY	DATE
DRAWN BY	
DESIGNED BY	
CHECKED BY	
ORIGINAL PLAN	
NOTE BOOK	
N ^o .	

J6/SSWMP-10 PRIORITY/TCP/TC-KUN-06.dgn

THIS WORK WAS PREPARED BY ME OR UNDER MY SUPERVISION.

Wendy M. Higashimura
exp. 4/30/08

STATE OF HAWAII
DEPARTMENT OF TRANSPORTATION
HIGHWAYS DIVISION


TRAFFIC CONTROL PLAN
KUNIA ROAD - SITE 9

SLOPE MAINTENANCE FOR EROSION CONTROL
AT VARIOUS SITES ON OAHU
Project No. HWY-0-10-06M

Scale: 1"=40' Date: April 2006

SHEET No. TC-23 OF 25 SHEETS

FED. ROAD DIST. NO.	STATE	PROJ. NO.	FISCAL YEAR	SHEET NO.	TOTAL SHEETS
HAWAII	HAW.	HWY-0-10-06M	2006	56	57

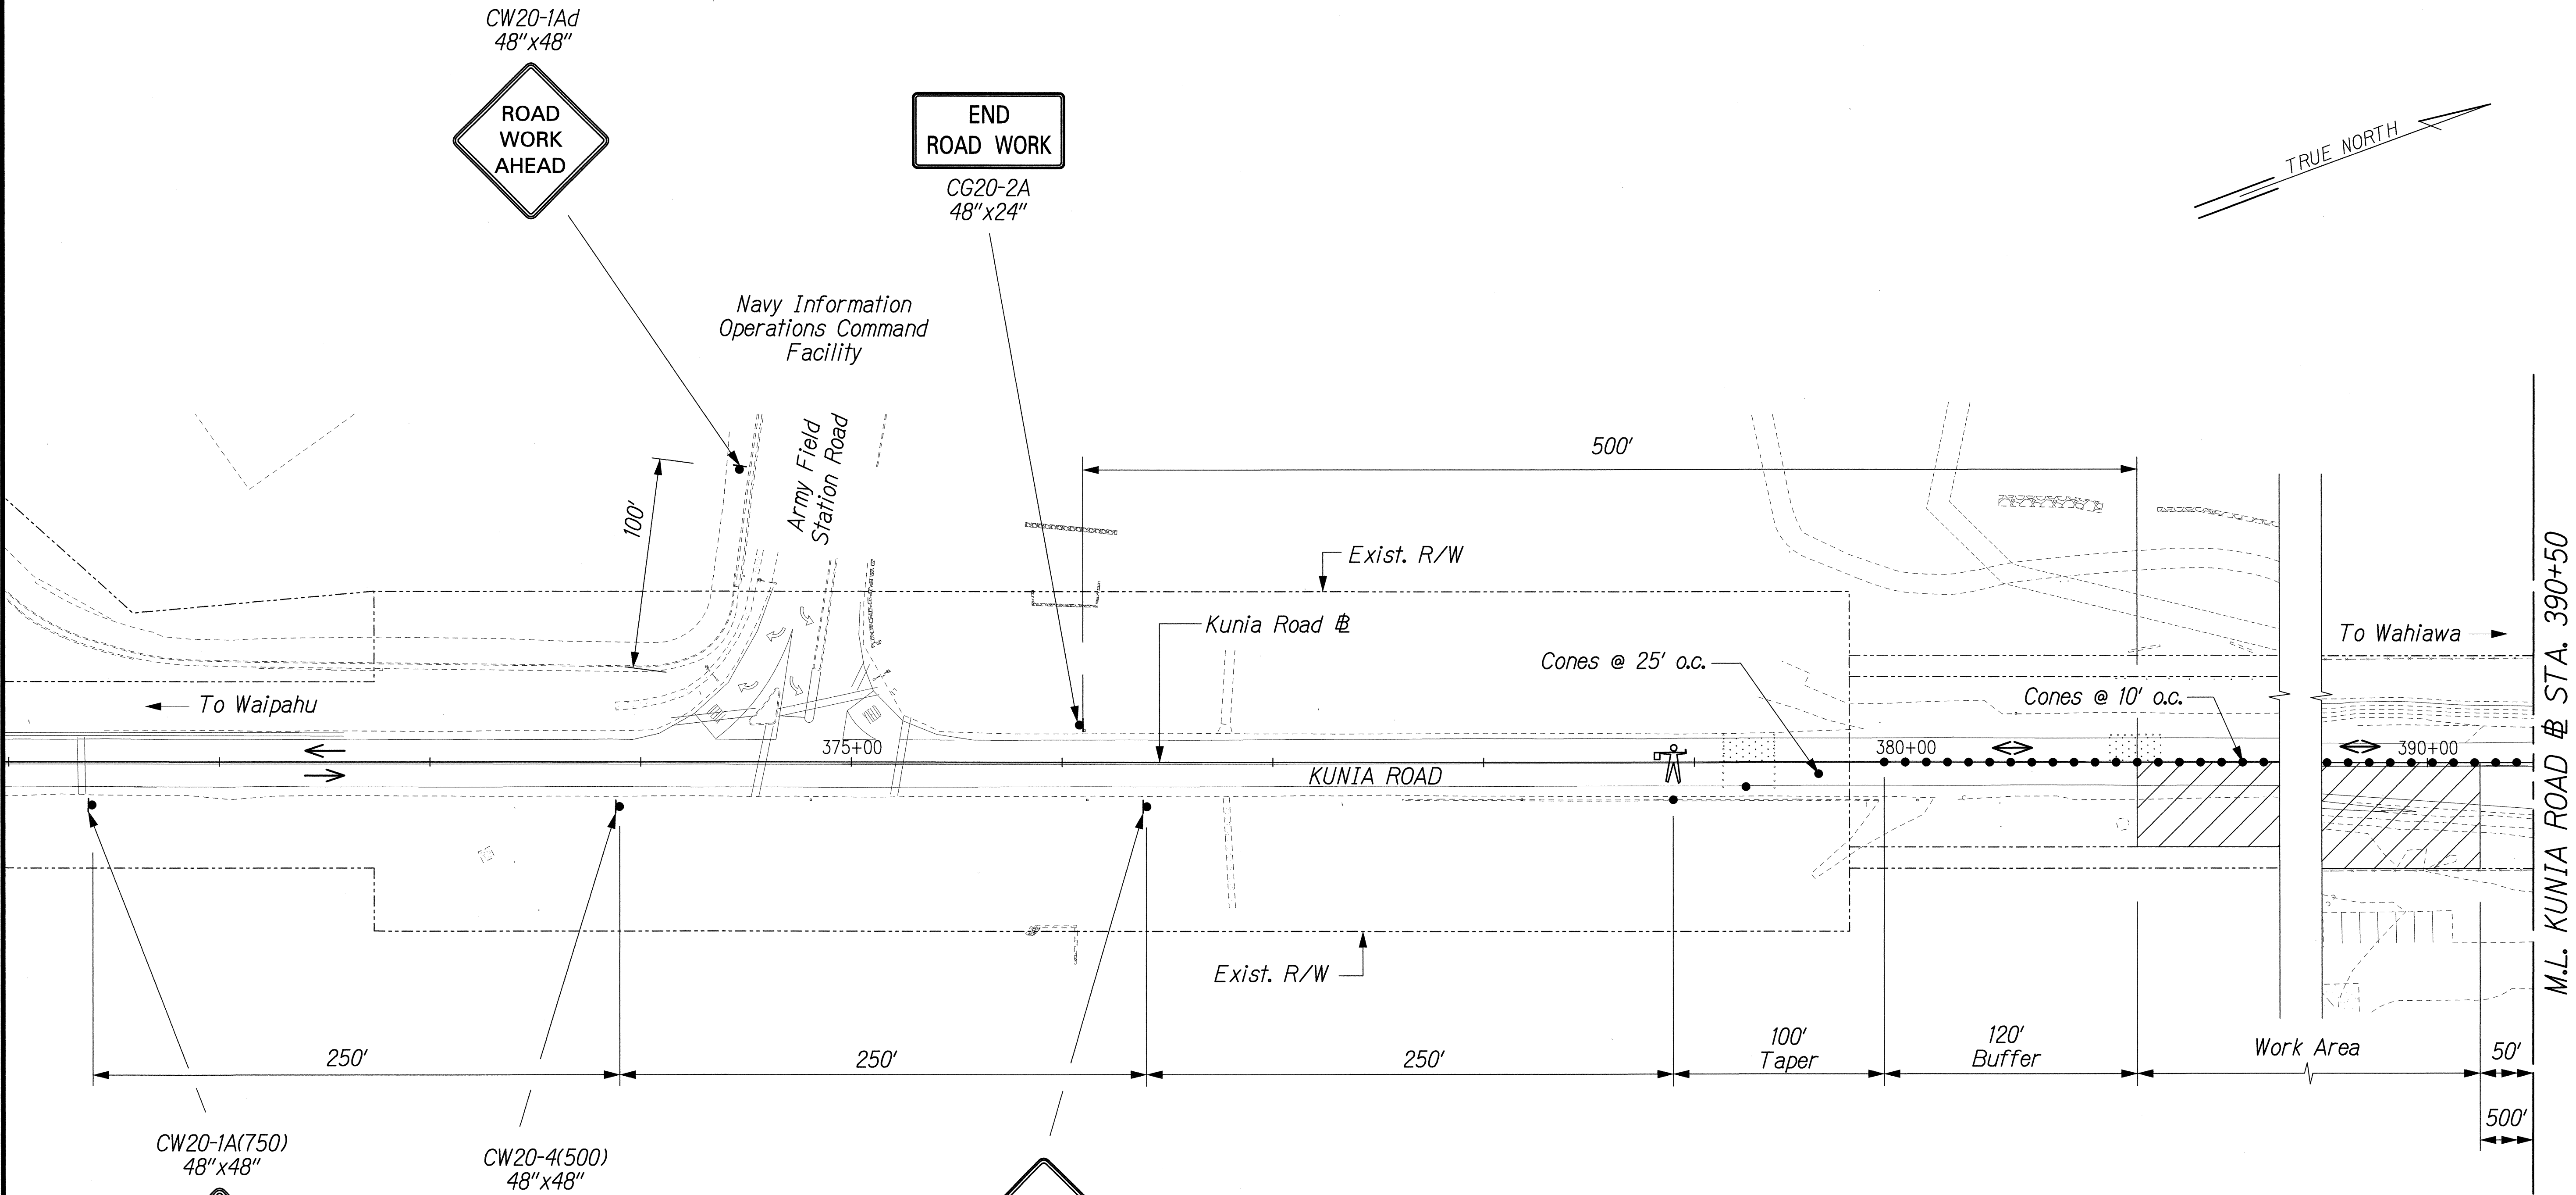

SURVEY PLOTTED BY	DATE
DRAWN BY	
TRACED BY	
DESIGNED BY	
CHECKED BY	
ORIGINAL PLAN	
NOTE BOOK	
N ^o .	

J:\SSWMP-10 PRIORITY\TCP\TC-KUN-03.dgn

NOTE:
Install changeable message sign (CMS) in both directions of traffic notifying the public of the one-lane roadway condition and dates it will be in effect. CMS shall be placed seven days in advance of lane closure.

THIS WORK WAS PREPARED BY ME OR UNDER MY SUPERVISION.

Wendy M. Higashimura
exp. 4/30/08

STATE OF HAWAII
DEPARTMENT OF TRANSPORTATION
HIGHWAYS DIVISION

TRAFFIC CONTROL PLAN
KUNIA ROAD - SITE 10

SLOPE MAINTENANCE FOR EROSION CONTROL
AT VARIOUS SITES ON OAHU
Project No. HWY-0-10-06M

Scale: 1"=40' Date: April 2006

SHEET No. TC-24 OF 25 SHEETS

