

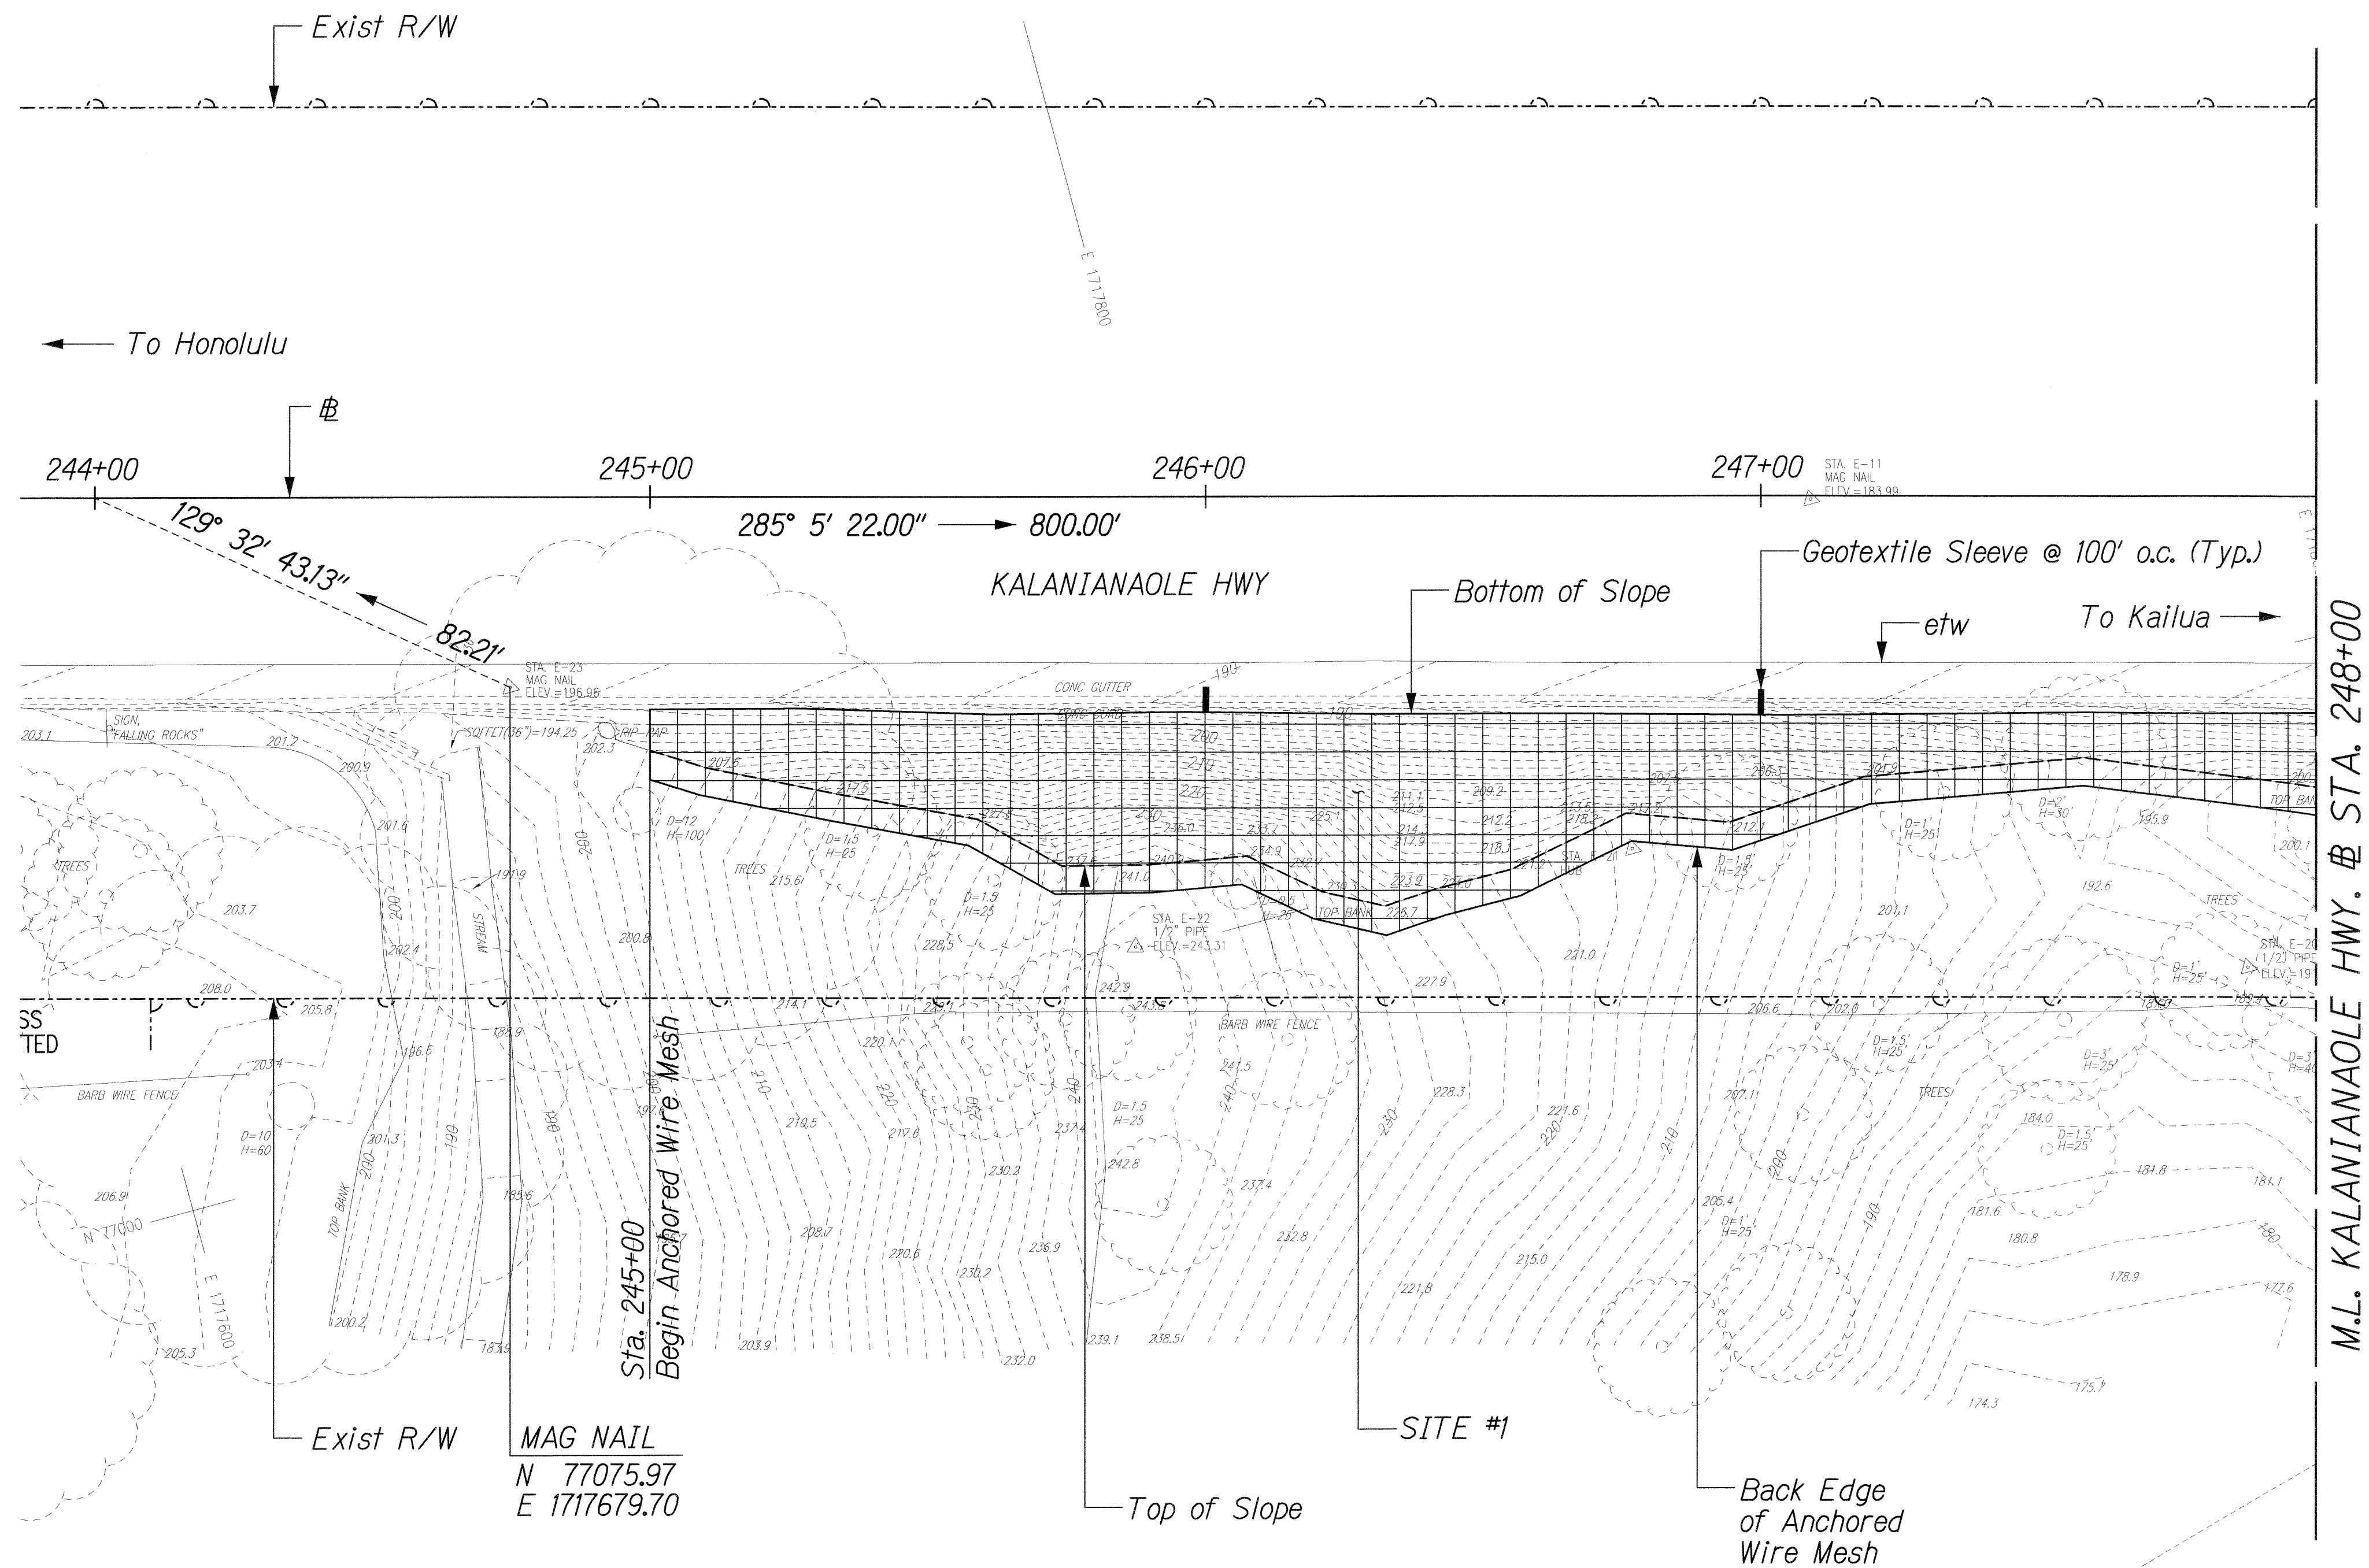


FED. ROAD DIST. NO.	STATE	PROJ. NO.	FISCAL YEAR	SHEET NO.	TOTAL SHEETS
HAWAII	HAW.	HWY-0-04-07M	2007	12	57

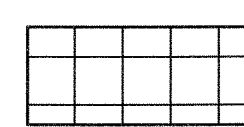

LEGEND:

-  Anchored Wire Mesh System
See Shts. E-10 to E-21
-  Geotextile Sleeve
See Detail on Sht. N-4

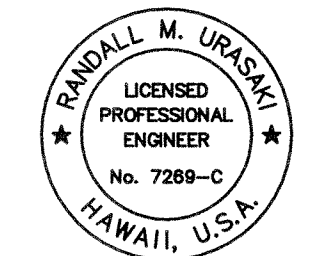

THIS WORK WAS PREPARED BY ME
OR UNDER MY SUPERVISION.
SIGNATURE: *R. Urasaki* EXPIRATION DATE: 6-30-08 OF THE LICENSE

STATE OF HAWAII
DEPARTMENT OF TRANSPORTATION
HIGHWAYS DIVISION

EROSION CONTROL PLAN
KALANIANA'OLE HWY. - SITE #1
SLOPE MAINTENANCE FOR EROSION CONTROL
AT VARIOUS SITES ON OAHU, PHASE 2
Project No. HWY-0-04-07M

Scale: 1"=20' Date: April 2007

