
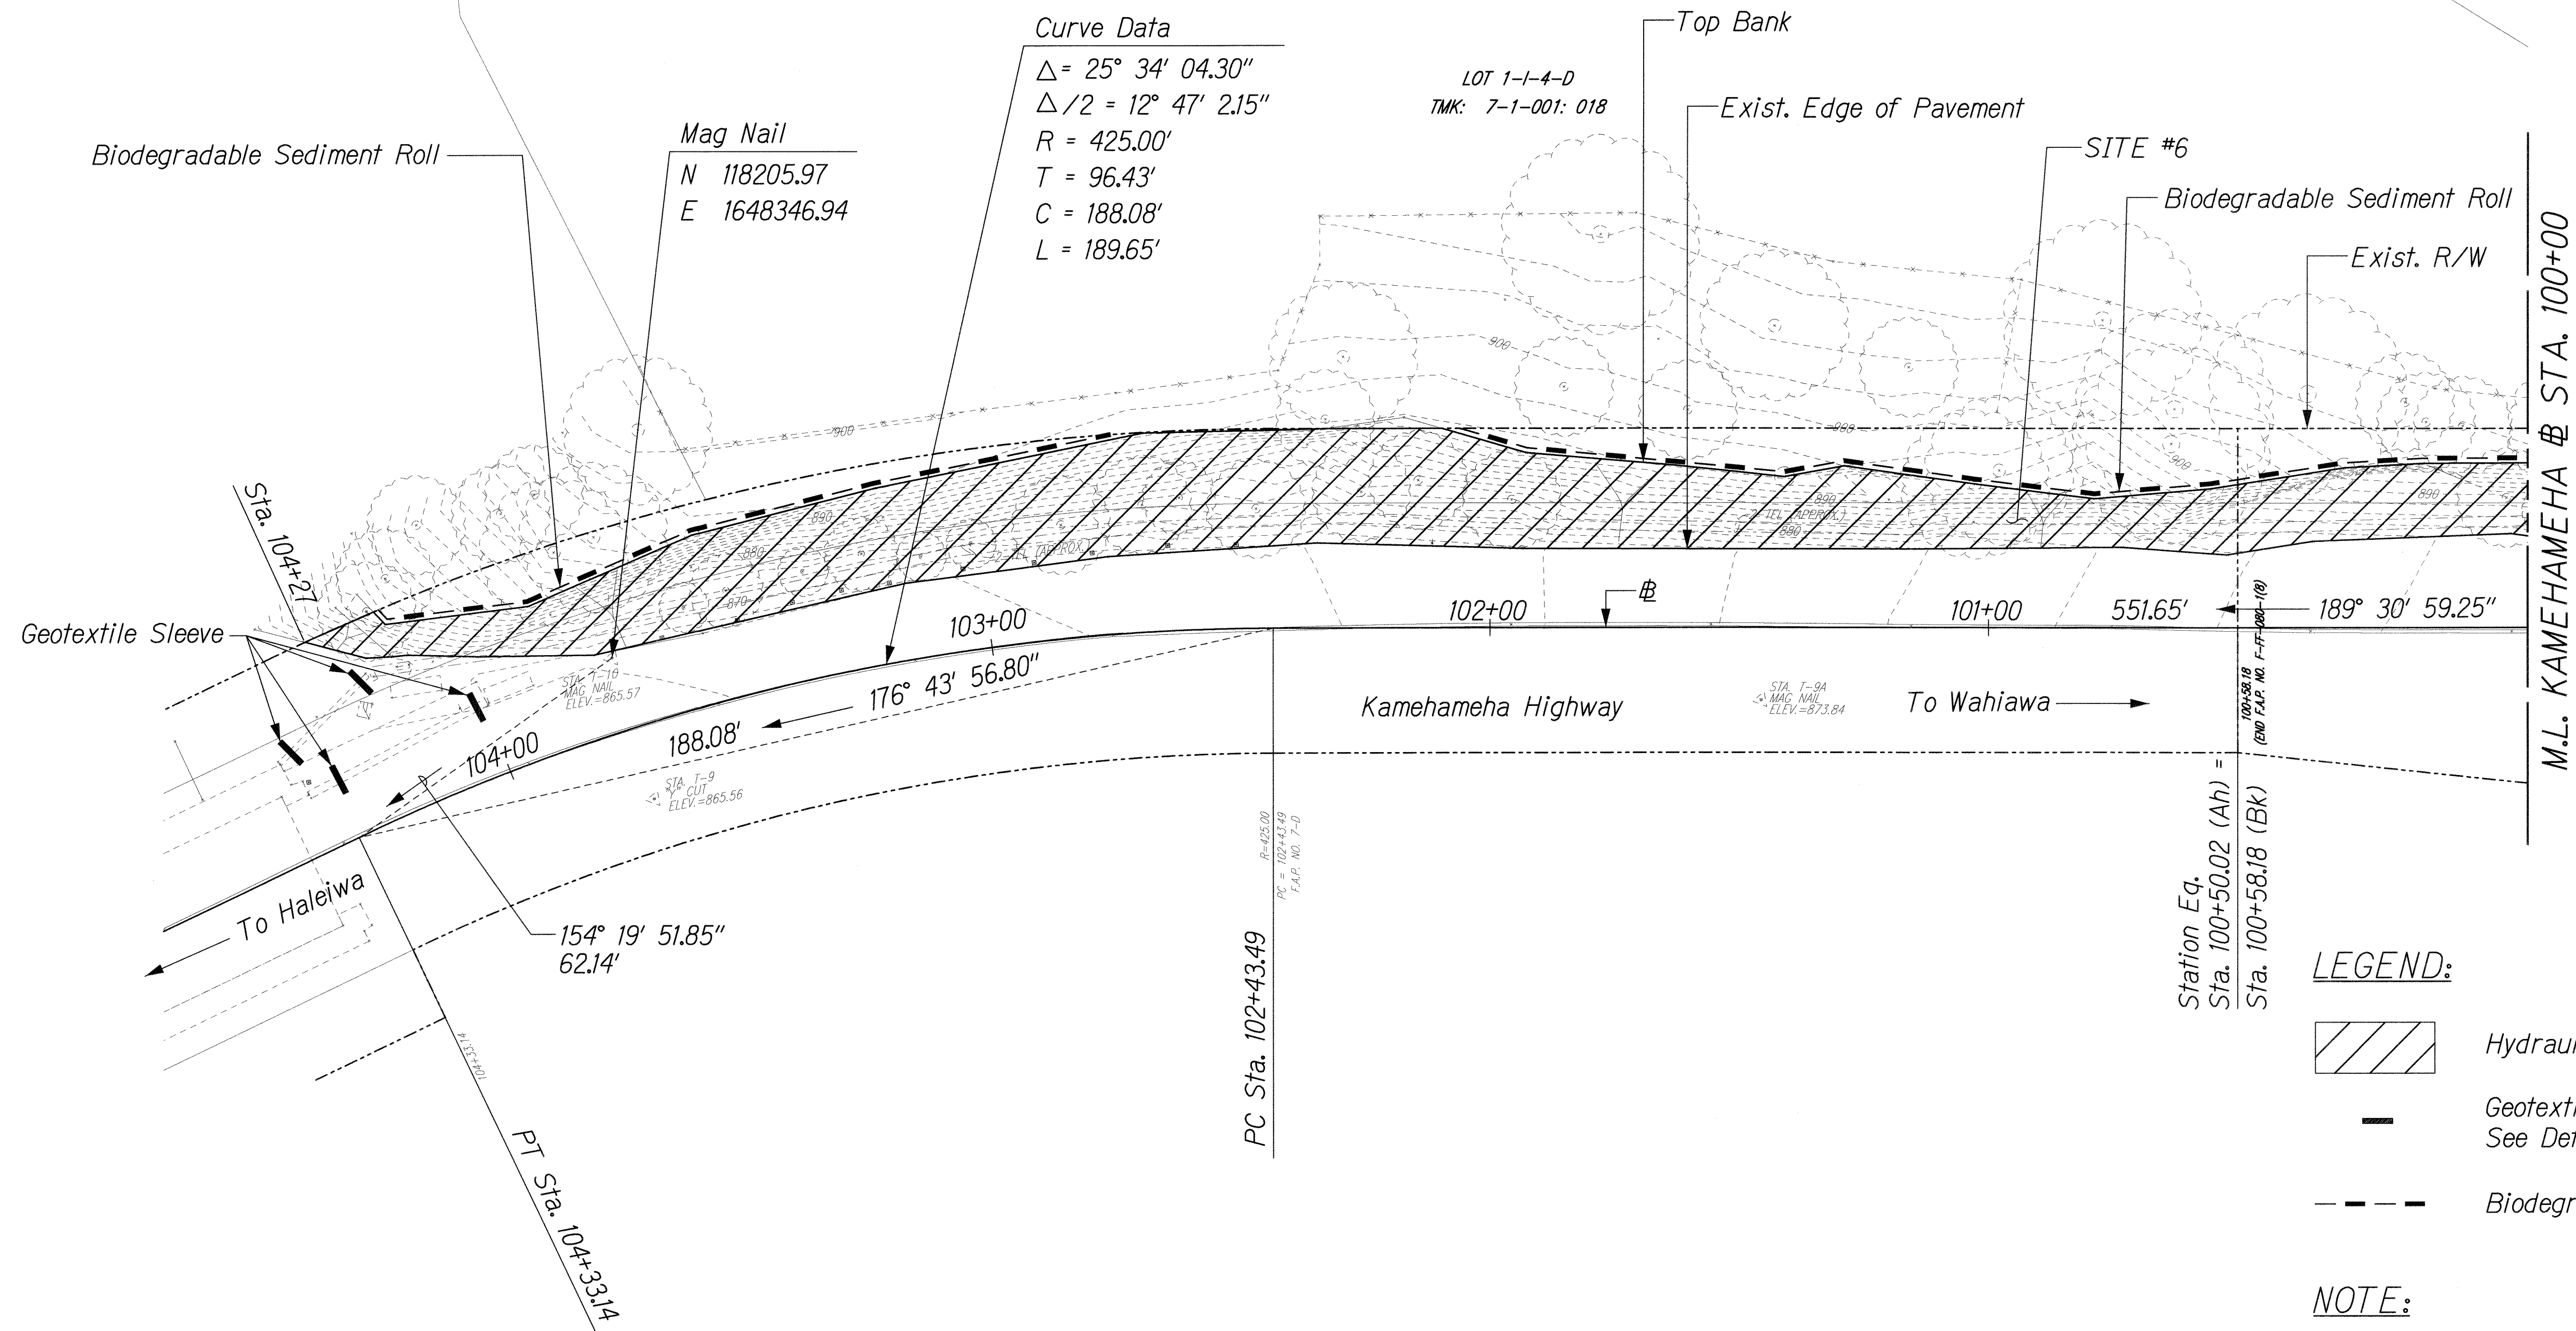


FED. ROAD DIST. NO.	STATE	PROJ. NO.	FISCAL YEAR	SHEET NO.	TOTAL SHEETS
HAWAII	HAW.	HWY-0-04-07M	2007	18	57

 

LEGEND:


-  Hydraulic Blanket Mixture
-  Geotextile Sleeve
See Detail on Sht. N-4
-  Biodegradable Sediment Roll

NOTE:

Existing vegetation coverage may vary at time of construction. Contractor shall apply hydraulic blanket mixture on areas with no vegetation or as directed by the Engineer. Existing trees and vegetation shall remain unless otherwise directed by the Engineer for removal.

ORIGINAL PLAN	SURVEY PLOTTED BY	DATE
NOTE BOOK	DRAWN BY	
	DESIGNED BY	
	CHECKED BY	

J:\SSMWP - PSE2 10 SITES\EC\20EC SITE 6adgn

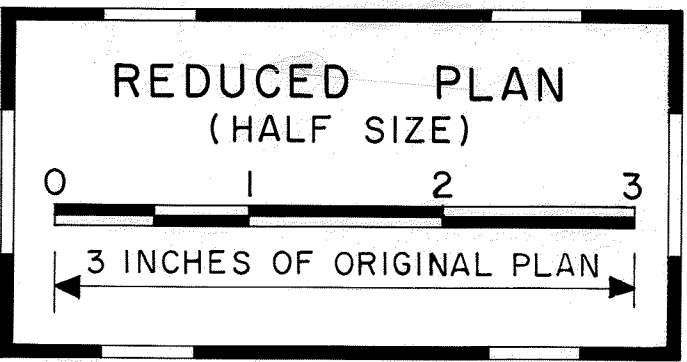

STATE OF HAWAII
DEPARTMENT OF TRANSPORTATION
HIGHWAYS DIVISION


EROSION CONTROL PLAN
KAMEHAMEHA HWY. - SITE #6
SLOPE MAINTENANCE FOR EROSION CONTROL
AT VARIOUS SITES ON OAHU, PHASE 2
Project No. HWY-0-04-07M
Scale: 1"=20' Date: April 2007

RANDALL M. URSAMU
LICENSED PROFESSIONAL ENGINEER
No. 7288-C
HAWAII, U.S.A.

THIS WORK WAS PREPARED BY ME OR UNDER MY SUPERVISION.
SIGNATURE: *[Signature]* EXPIRATION DATE OF THE LICENSE: 6-30-08

SHEET No. E-7 OF 21 SHEETS

FED. ROAD DIST. NO.	STATE	PROJ. NO.	FISCAL YEAR	SHEET NO.	TOTAL SHEETS
HAWAII	HAW.	HWY-0-04-07M	2007	19	57

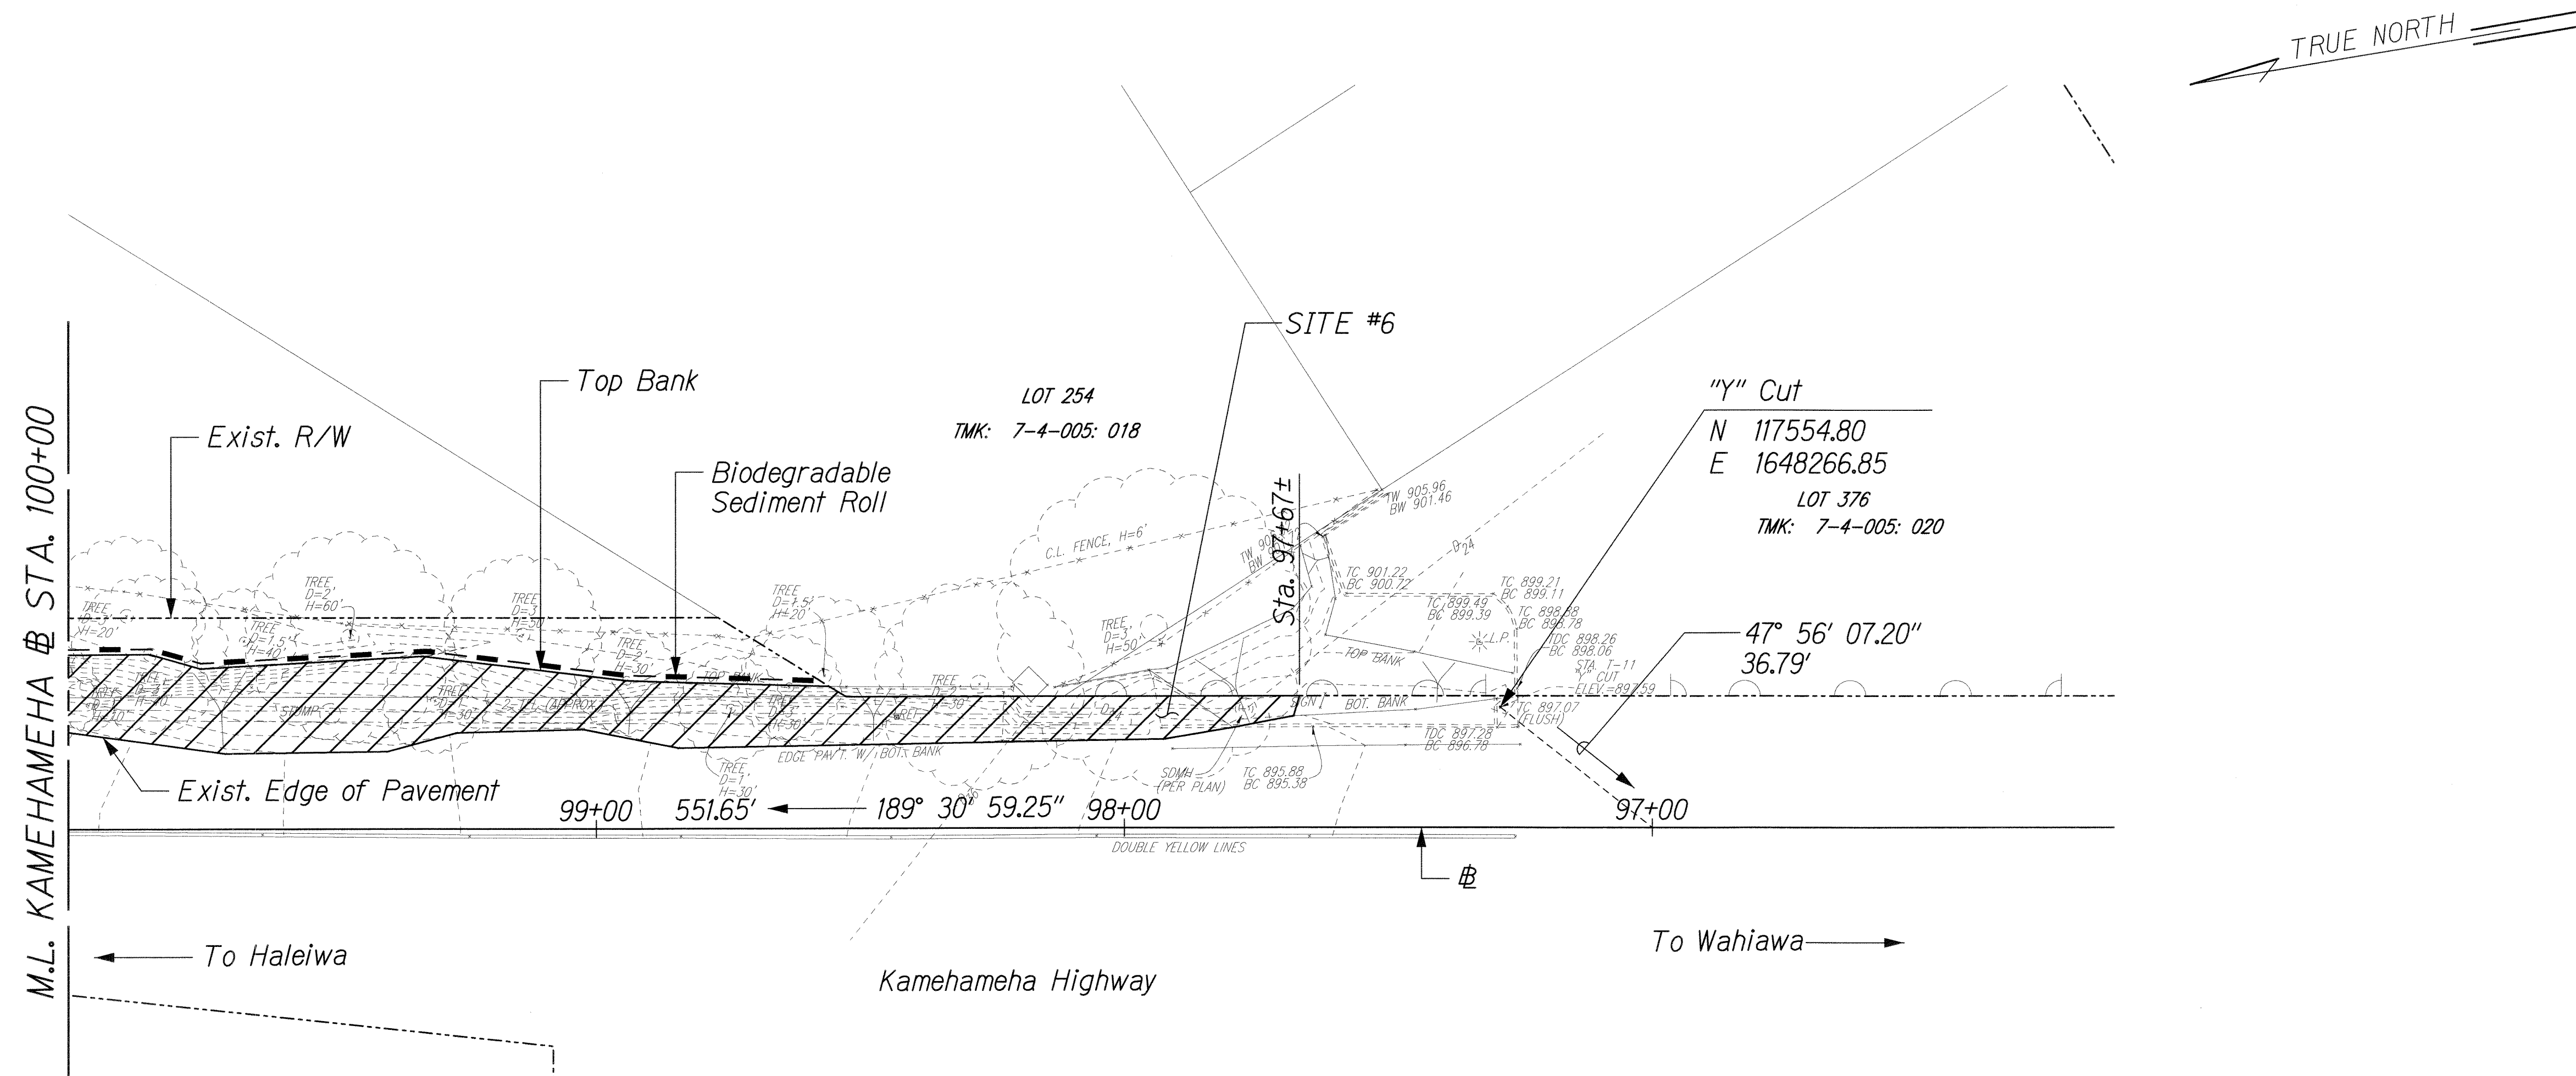

LEGEND:




Hydraulic Blanket Mixture



Biodegradable Sediment Roll

NOTE:

Existing vegetation coverage may vary at time of construction. Contractor shall apply hydraulic blanket mixture on areas with no vegetation or as directed by the Engineer. Existing trees and vegetation shall remain unless otherwise directed by the Engineer for removal.

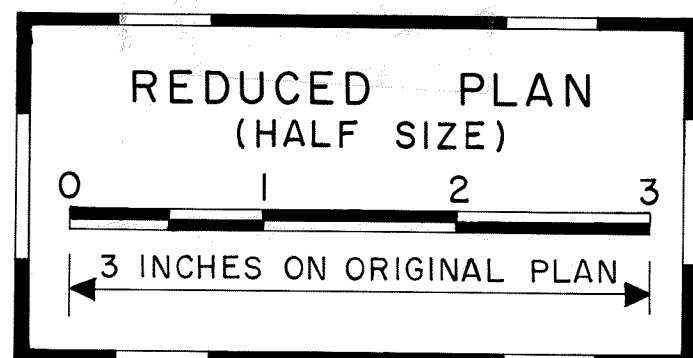

ORIGINAL PLAN	SURVEY PLOTTED BY	DATE
NOTE BOOK	DRAWN BY	
	DESIGNED BY	
	CHECKED BY	
	NO.	

16/SSWMP - PSE2 10 SITES/EC/20EC SITE 6b.dgn

THIS WORK WAS PREPARED BY ME OR UNDER MY SUPERVISION.

SIGNATURE: *[Signature]* EXPIRATION DATE: 6-30-08 OF THE LICENSE

STATE OF HAWAII
DEPARTMENT OF TRANSPORTATION
HIGHWAYS DIVISION

EROSION CONTROL PLAN
KAMEHAMEHA HWY. - SITE #6
SLOPE MAINTENANCE FOR EROSION CONTROL
AT VARIOUS SITES ON OAHU, PHASE 2
Project No. HWY-0-04-07M

Scale: 1"=20' Date: April 2007