




FED. ROAD DIST. NO.	STATE	PROJ. NO.	FISCAL YEAR	SHEET NO.	TOTAL SHEETS
HAWAII	HAW.	HWY-0-04-07M	2007	11	57

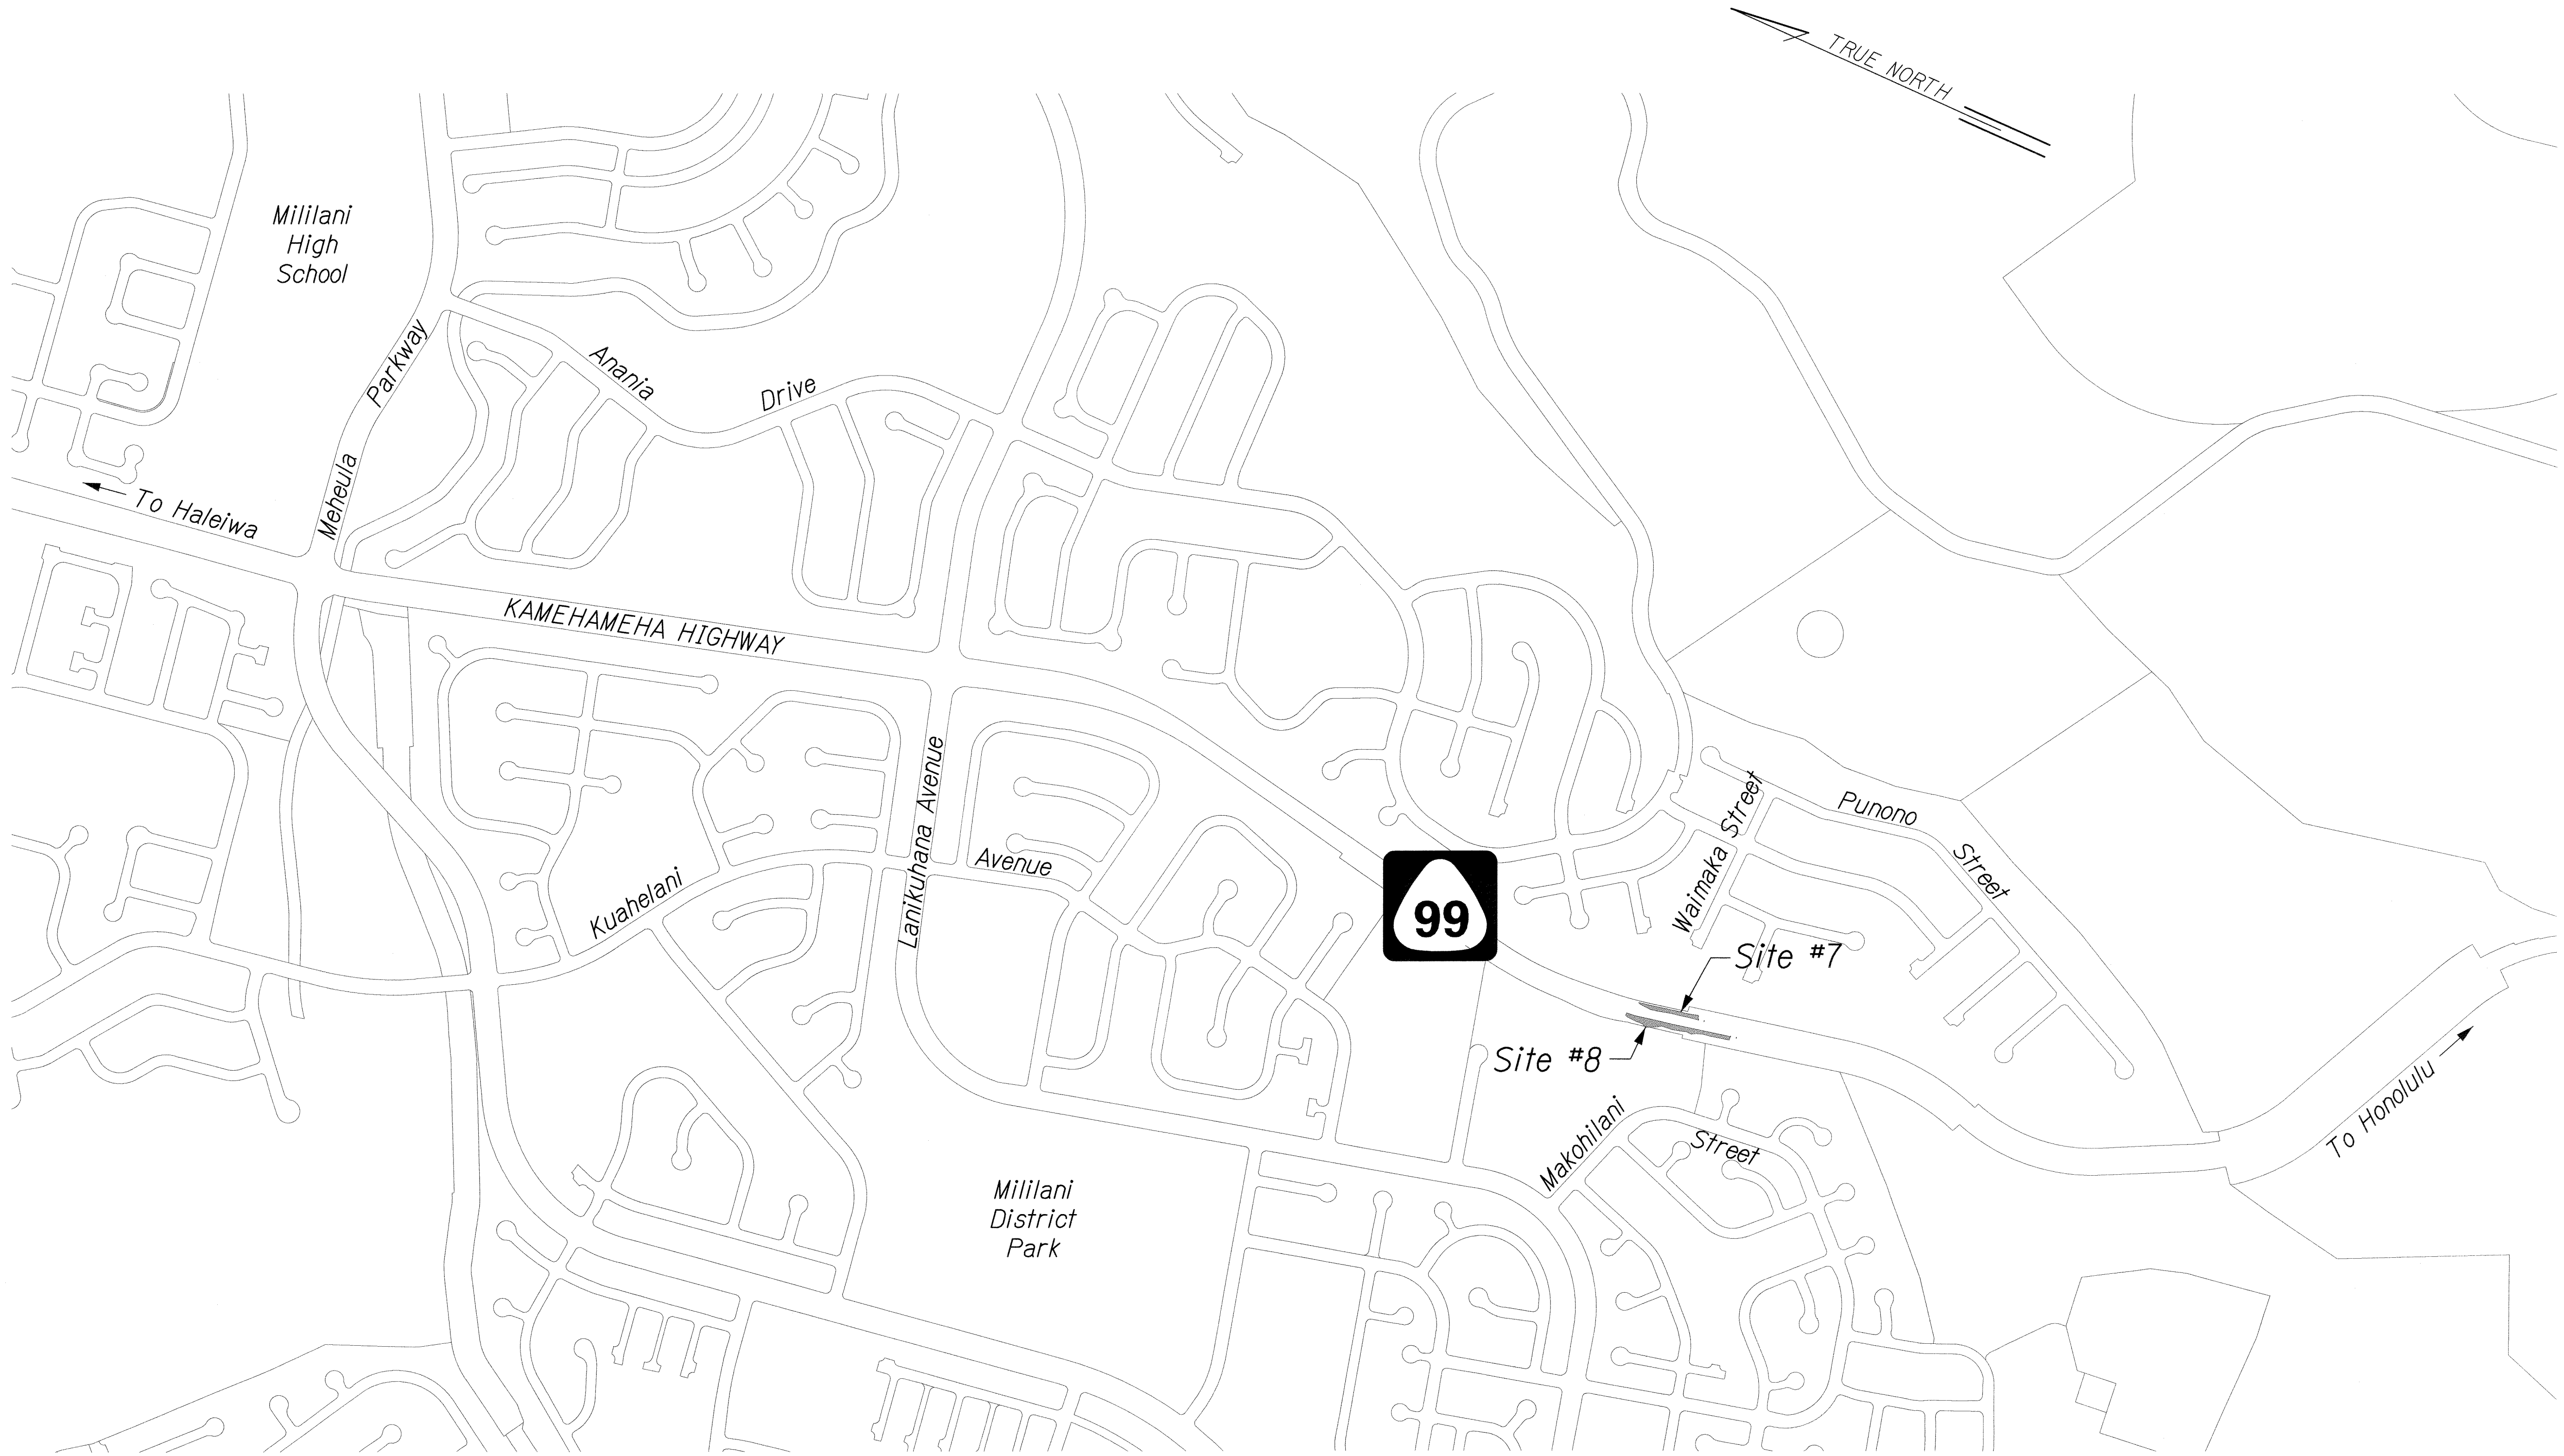

ORIGINAL PLAN	SURVEY PLOTTED BY	DATE
TRACED BY	DRAWN BY	
NOTE BOOK	CHECKED BY	
N ^o .		

J:\SSWMP - PSE2 10 SITES\MISC\SP-RTE-99.dgn

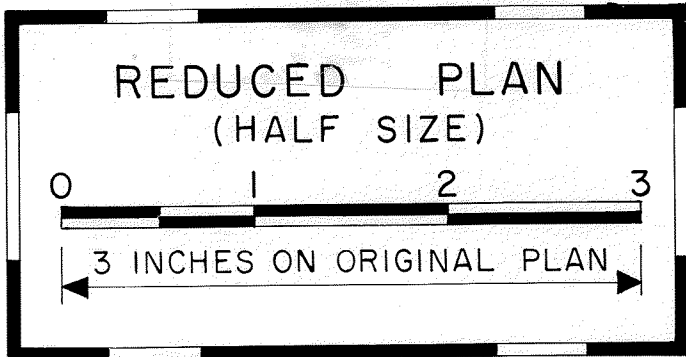

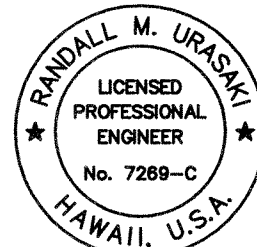

THIS WORK WAS PREPARED BY ME OR UNDER MY SUPERVISION.
Randall M. Uraski
 SIGNATURE EXPIRATION DATE OF THE LICENSE 4-30-08

STATE OF HAWAII
 DEPARTMENT OF TRANSPORTATION
 HIGHWAYS DIVISION

SITE PLAN - KAMEHAMEHA HWY
SITES #7 AND #8

SLOPE MAINTENANCE FOR EROSION CONTROL
AT VARIOUS SITES ON OAHU, PHASE 2
Project No. HWY-0-04-07M

Scale: None Date: April 2007