


INDEX TO DRAWINGS	
SHEET NO.	DESCRIPTION
1	TITLE SHEET
2	GENERAL NOTES, LEGEND, AND ABBREVIATIONS
3 – 5	WATER POLLUTION AND EROSION CONTROL NOTES
6 – 8	UTILITY NOTES
9	SITE PLAN – KALANIANA'OLE HIGHWAY SITES #1 TO #4
10	SITE PLAN – KAMEHAMEHA HIGHWAY SITES #5 AND #6
11	SITE PLAN – KAMEHAMEHA HIGHWAY SITES #7 AND #8
12 – 13	EROSION CONTROL PLAN – KALANIANA'OLE HIGHWAY SITE #1
14	EROSION CONTROL PLAN – KALANIANA'OLE HIGHWAY SITES #2 & #3
15	EROSION CONTROL PLAN – KALANIANA'OLE HIGHWAY SITE #4
16 – 17	EROSION CONTROL PLAN – KAMEHAMEHA HIGHWAY SITE #5
18 – 19	EROSION CONTROL PLAN – KAMEHAMEHA HIGHWAY SITE #6
20	EROSION CONTROL PLAN – KAMEHAMEHA HIGHWAY SITES #7 & #8
21 – 32	ANCHORED WIRE MESH SYSTEM
33	TRAFFIC CONTROL NOTES AND LEGEND
34	FREEWAY WORK ZONE SIGNING PLAN, NOTES, AND DETAILS
35	LOW SPEED DIVIDED HIGHWAY WORK ZONE SIGNING PLAN, NOTES, AND DETAILS
36 – 39	TRAFFIC CONTROL PLAN KALANIANA'OLE HIGHWAY SITE #1
40 – 43	TRAFFIC CONTROL PLAN KALANIANA'OLE HIGHWAY SITE #2
44 – 46	TRAFFIC CONTROL PLAN KALANIANA'OLE HIGHWAY SITE #3
47 – 48	TRAFFIC CONTROL PLAN KALANIANA'OLE HIGHWAY SITE #4
49 – 50	TRAFFIC CONTROL PLAN KAMEHAMEHA HIGHWAY SITE #5
51 – 52	TRAFFIC CONTROL PLAN KAMEHAMEHA HIGHWAY SITE #6
53 – 54	TRAFFIC CONTROL PLAN KAMEHAMEHA HIGHWAY SITE #7
55 – 57	TRAFFIC CONTROL PLAN KAMEHAMEHA HIGHWAY SITE #8

STATE OF HAWAII
DEPARTMENT OF TRANSPORTATION
HIGHWAYS DIVISION
HONOLULU, HAWAII


PLANS FOR
SLOPE MAINTENANCE
FOR EROSION CONTROL
AT VARIOUS SITES ON OAHU
PHASE 2

PROJECT NO. HWY-O-04-07M




DISTRICTS OF WAHIAWA, KOOLAUPOKO, AND EWA
ISLAND OF OAHU

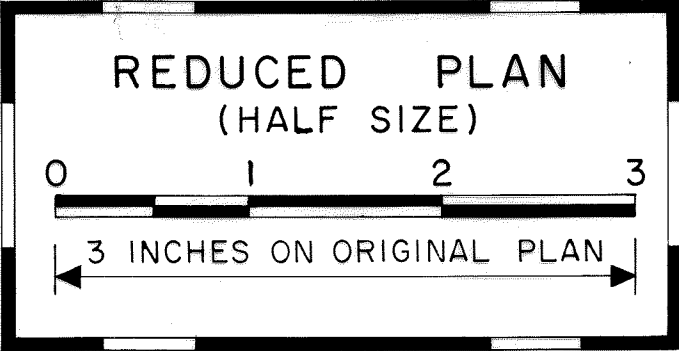


FED. ROAD DIST. NO.	STATE	PROJ. NO.	FISCAL YEAR	SHEET NO.	TOTAL SHEETS
HAWAII	HAW.	HWY-O-04-07M	2007	1	57

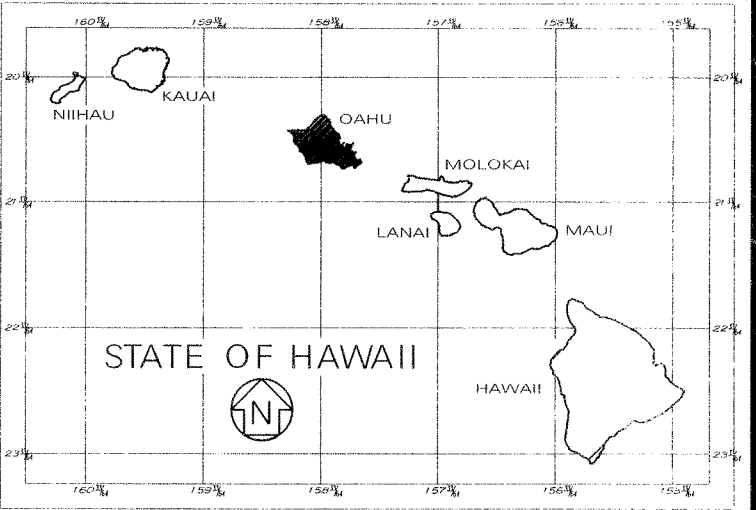


PROJECT
LOCATIONS

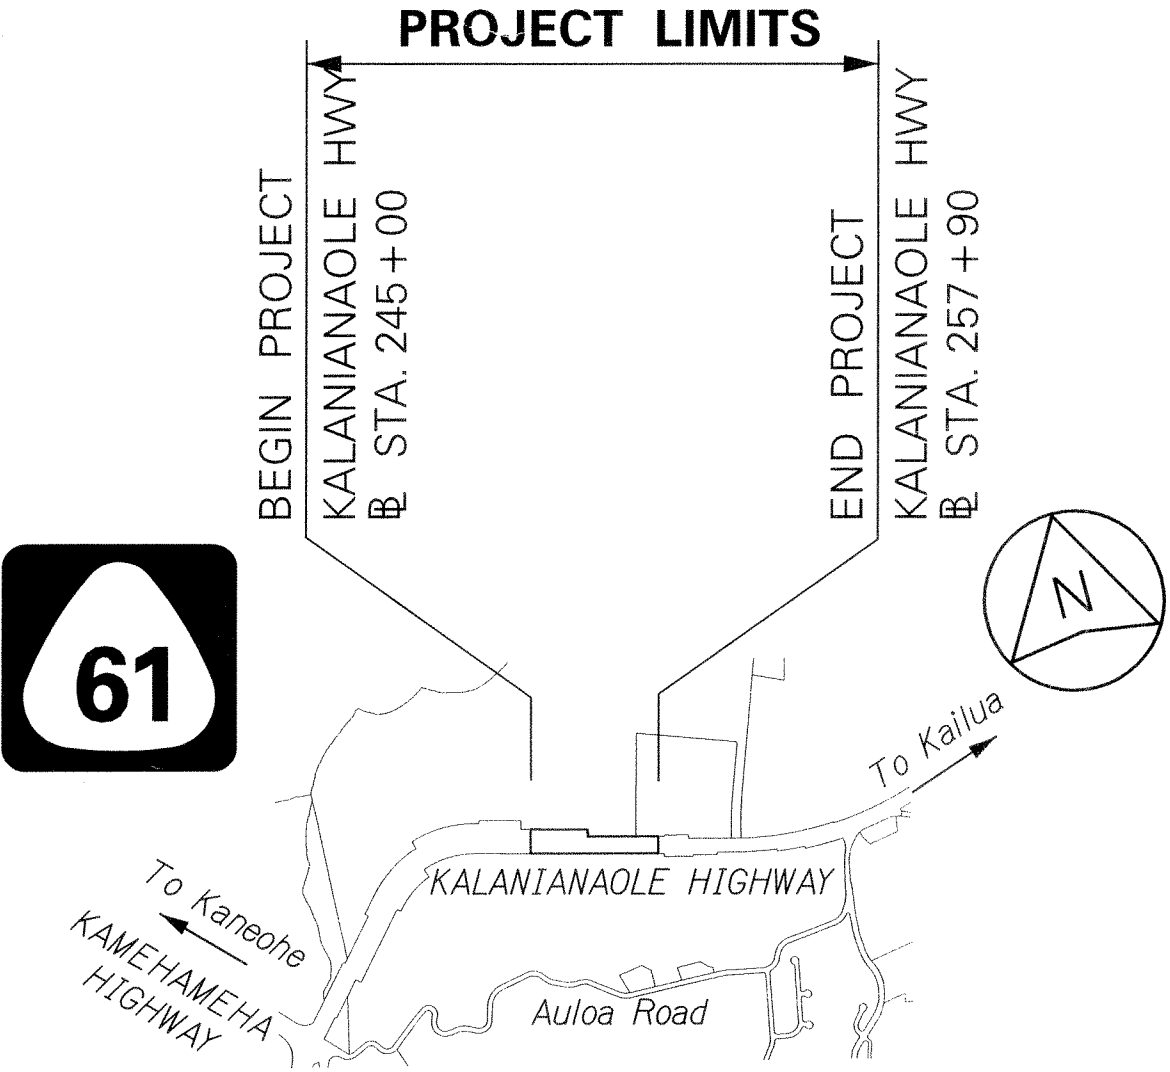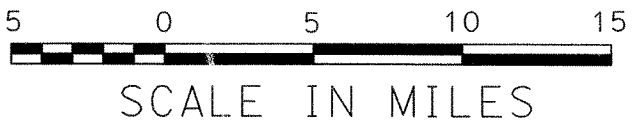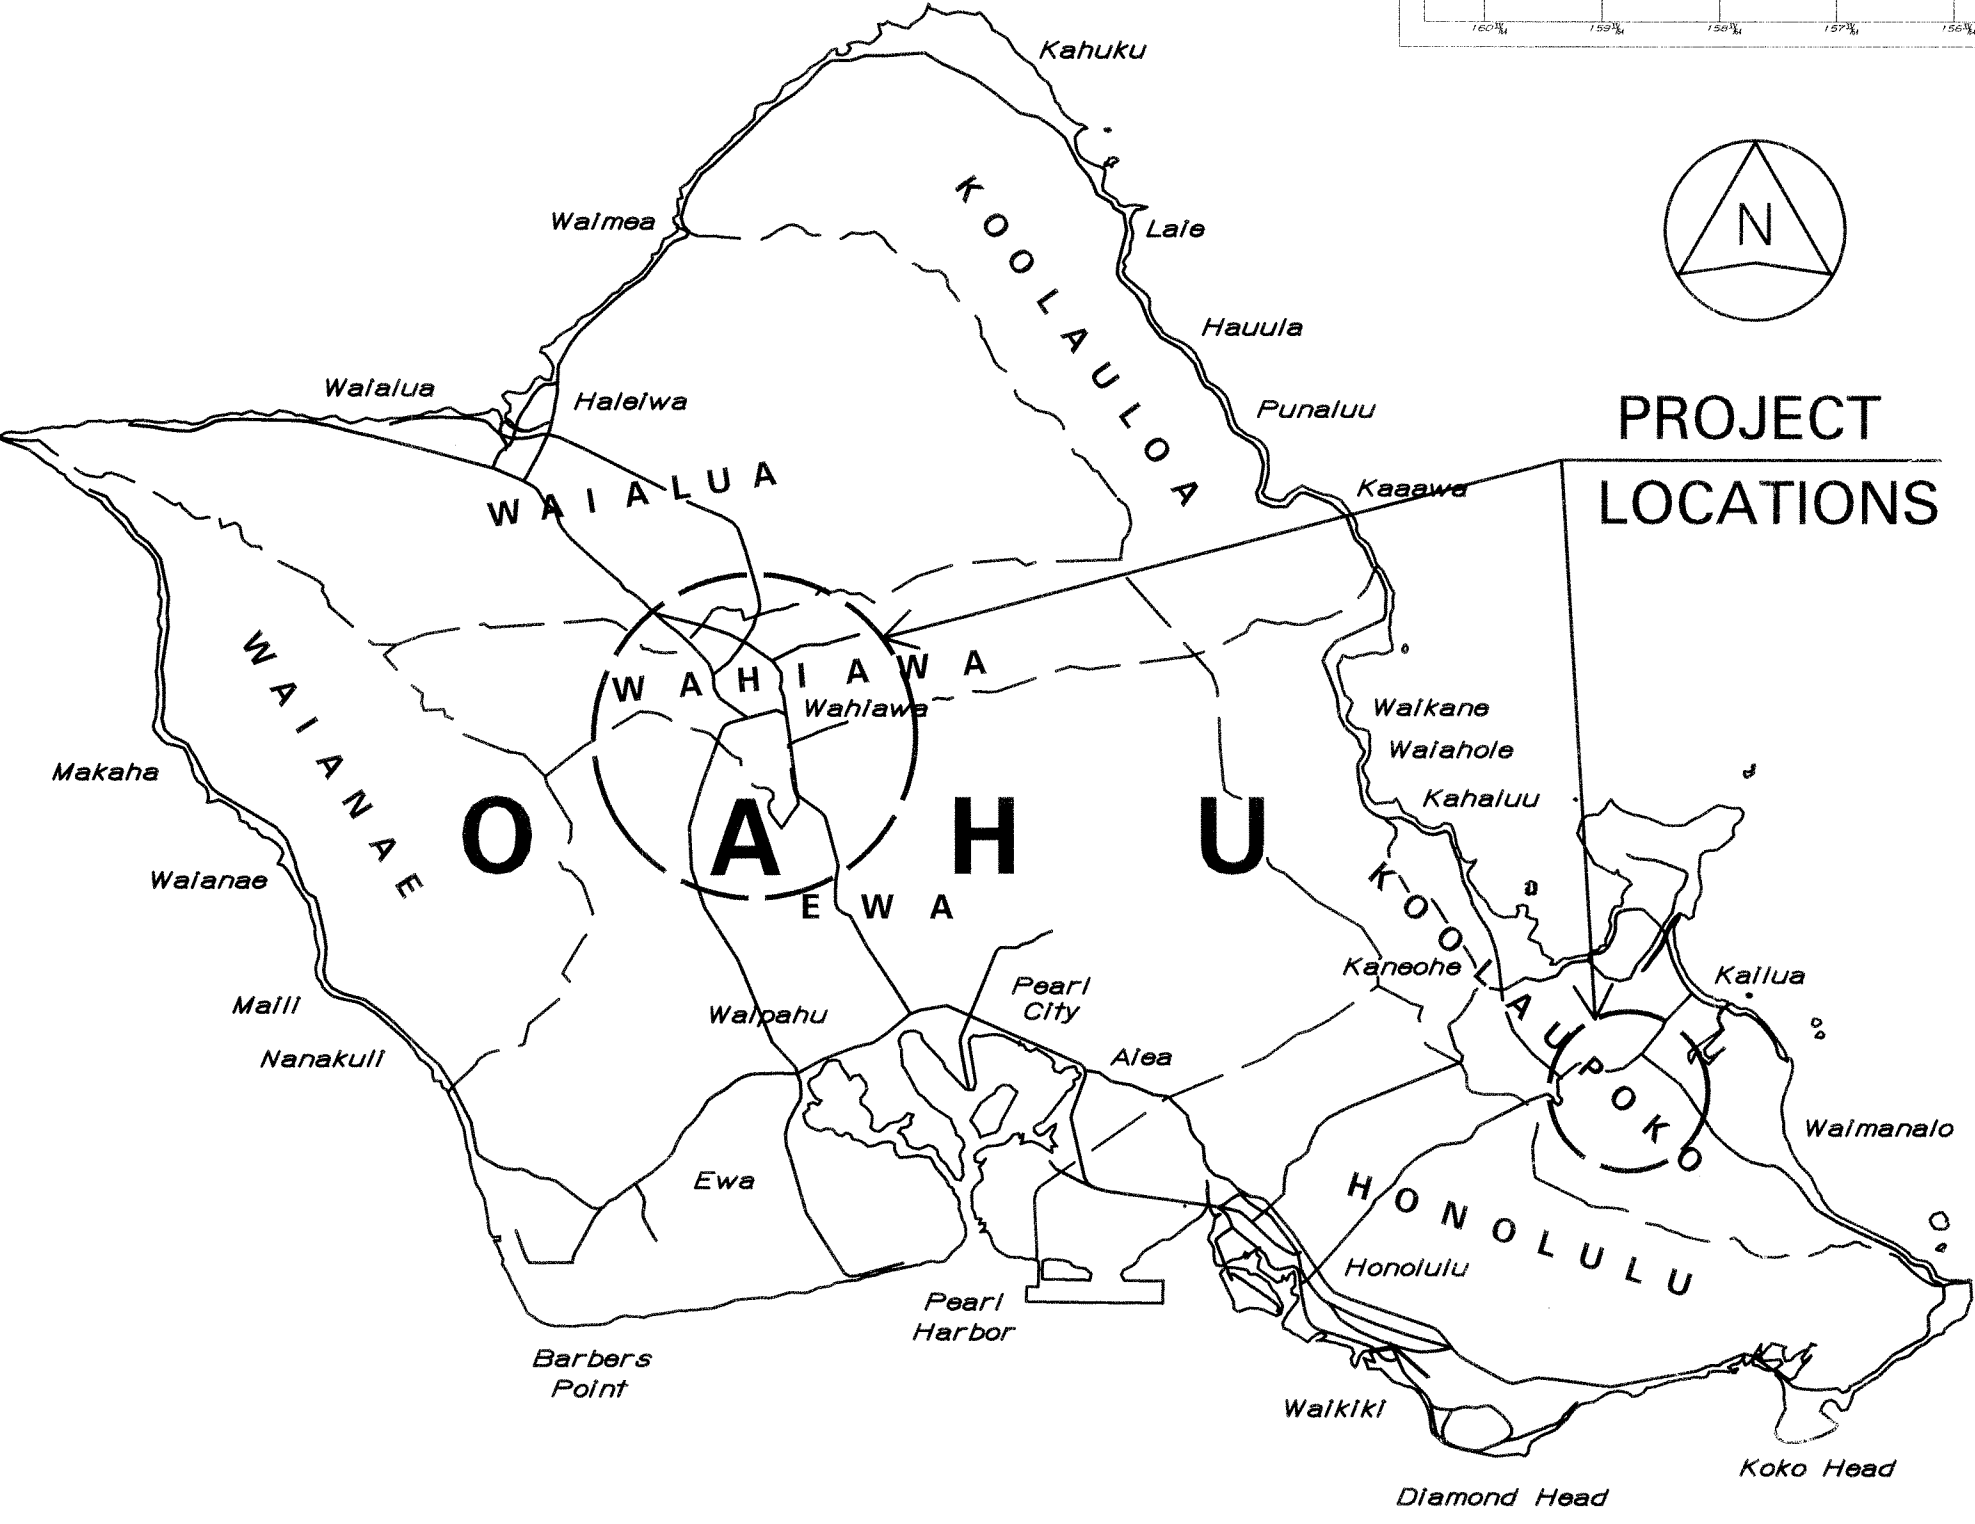


KALANIANA'OLE HIGHWAY
LOCATION PLAN – SITES #1, #2 & #3

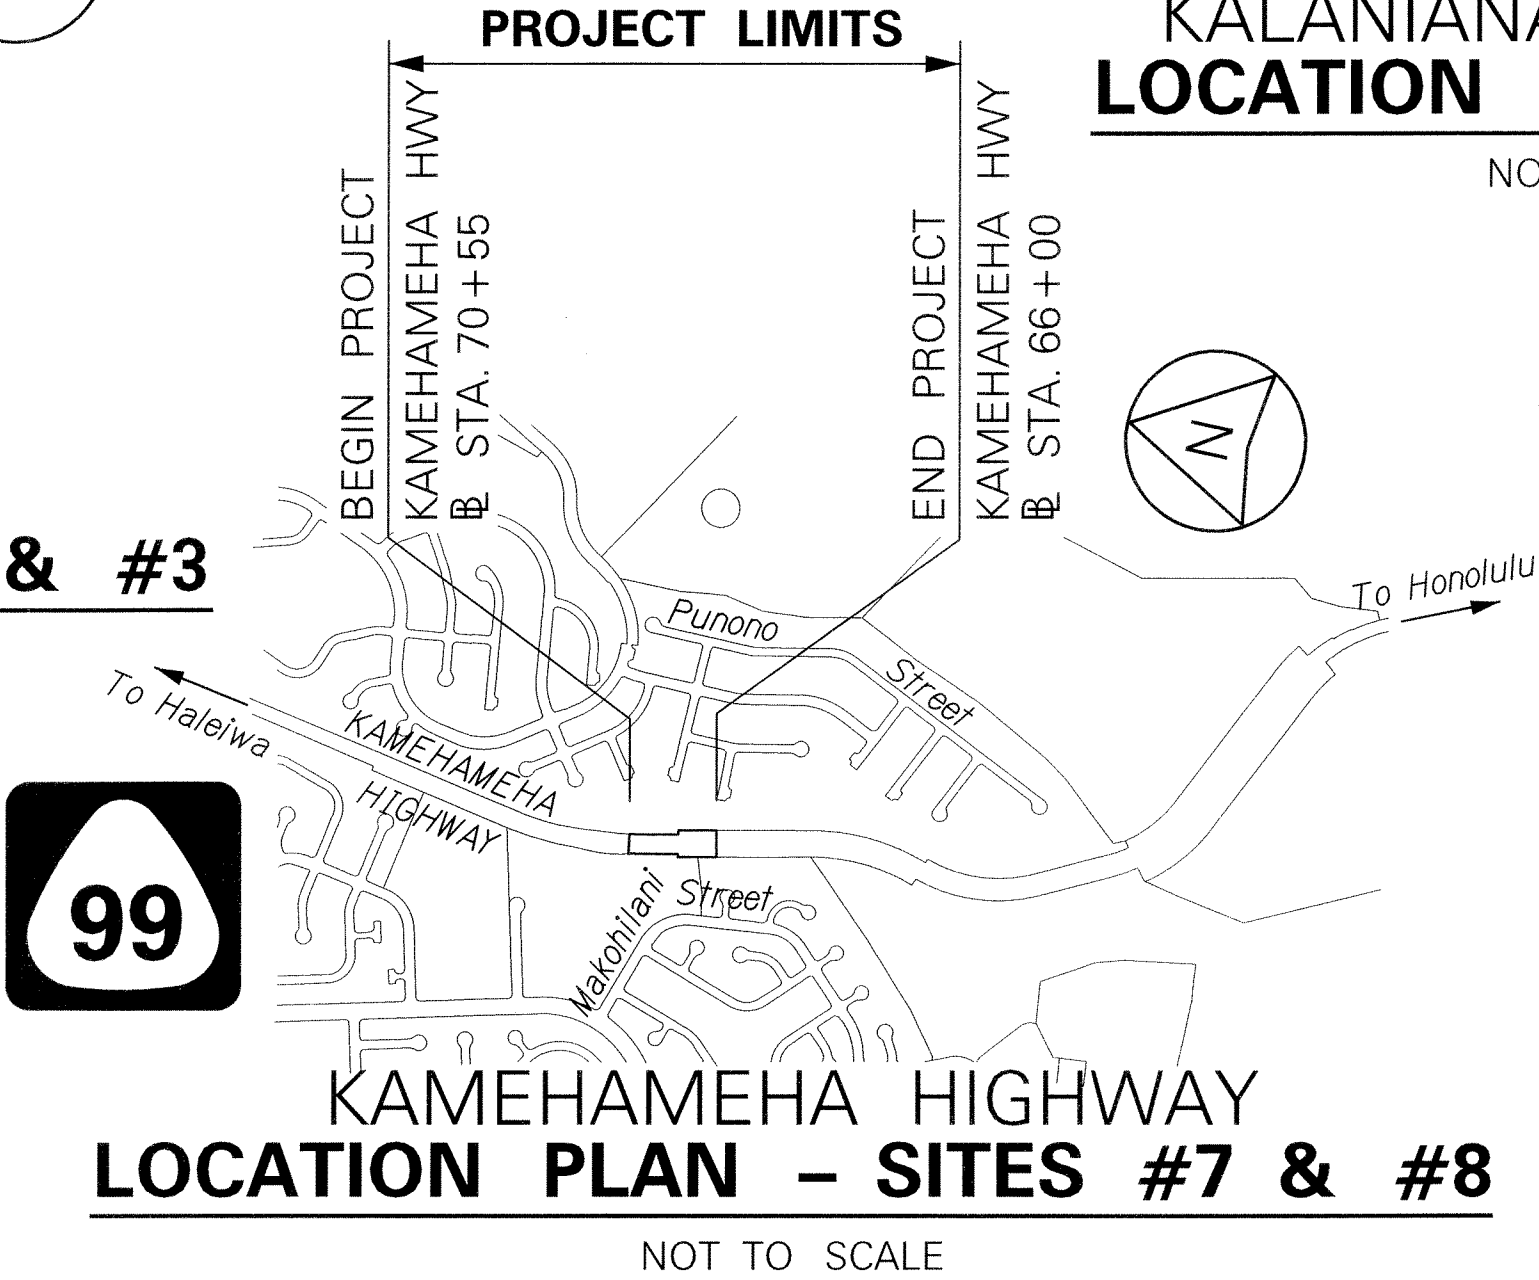

KAMEHAMEHA HIGHWAY
LOCATION PLAN – SITES #7 & #8

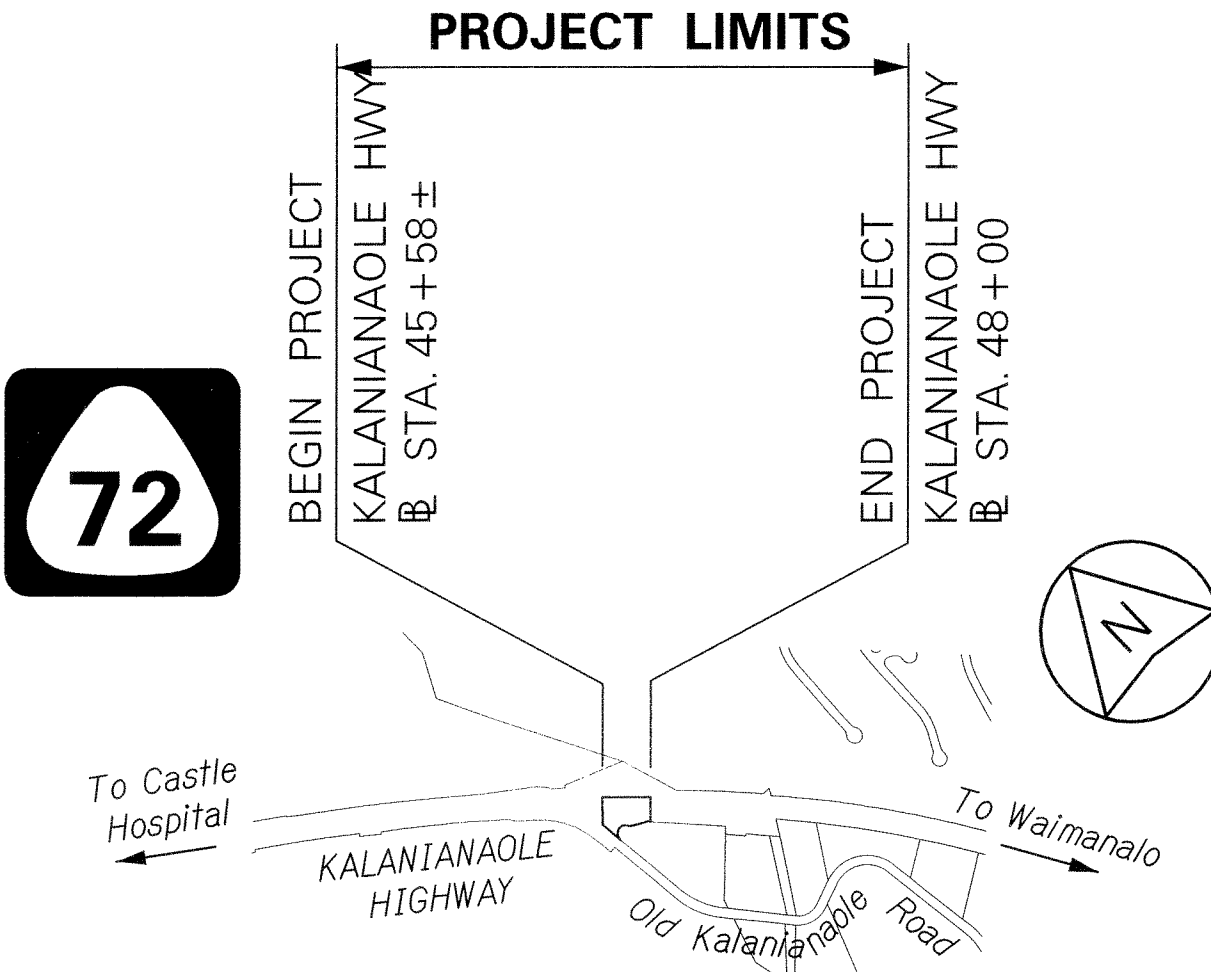

KALANIANA'OLE HIGHWAY
LOCATION PLAN – SITE #4

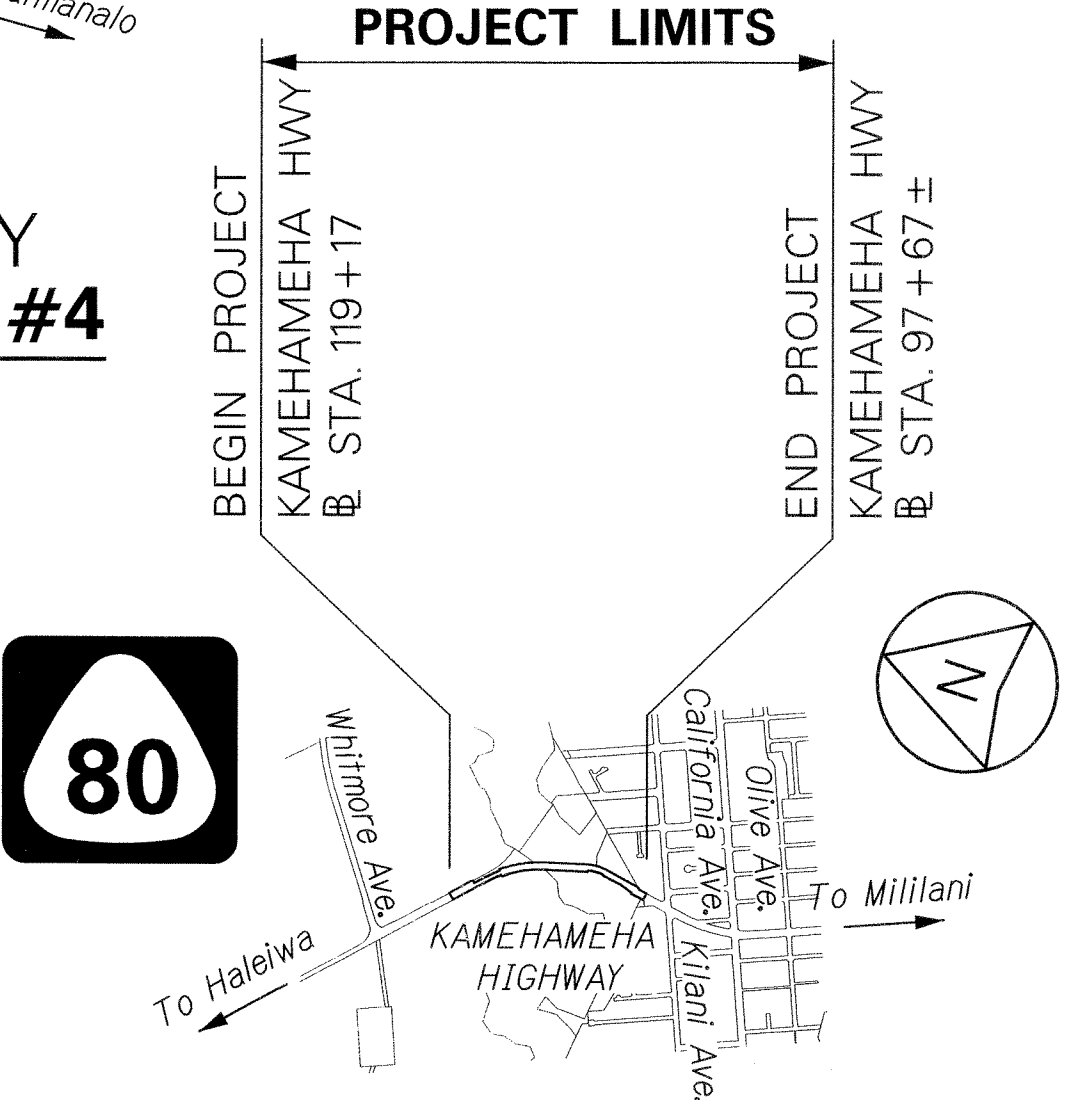

KAMEHAMEHA HIGHWAY
LOCATION PLAN – SITES #5 & #6

KALANIANA'OLE HIGHWAY – ROUTE 61
WORK AREA: 1.0 ACRES
MILEPOST 8.27 TO MILEPOST 8.51
LENGTH OF PROJECT: 0.24 Miles

KALANIANA'OLE HIGHWAY – ROUTE 72
WORK AREA: 0.3 ACRES
MILEPOST 0.90 TO MILEPOST 0.95
LENGTH OF PROJECT: 0.05 Miles

KAMEHAMEHA HIGHWAY – ROUTE 80
WORK AREA: 0.5 ACRES
MILEPOST 0.52 TO MILEPOST 0.90
LENGTH OF PROJECT: 0.38 Miles

KAMEHAMEHA HIGHWAY – ROUTE 99
WORK AREA: 0.3 ACRES
MILEPOST 14.11 TO MILEPOST 14.17
LENGTH OF PROJECT: 0.06 Miles

DEPARTMENT OF TRANSPORTATION
STATE OF HAWAII

APPROVED:

J. H. H.
DIR. OF TRANSPORTATION

5/11/07
DATE