


FED. ROAD DIST. NO.	STATE	PROJ. NO.	FISCAL YEAR	SHEET NO.	TOTAL SHEETS
HAWAII	HAW.	HWY-O-04-07M	2007	36	57

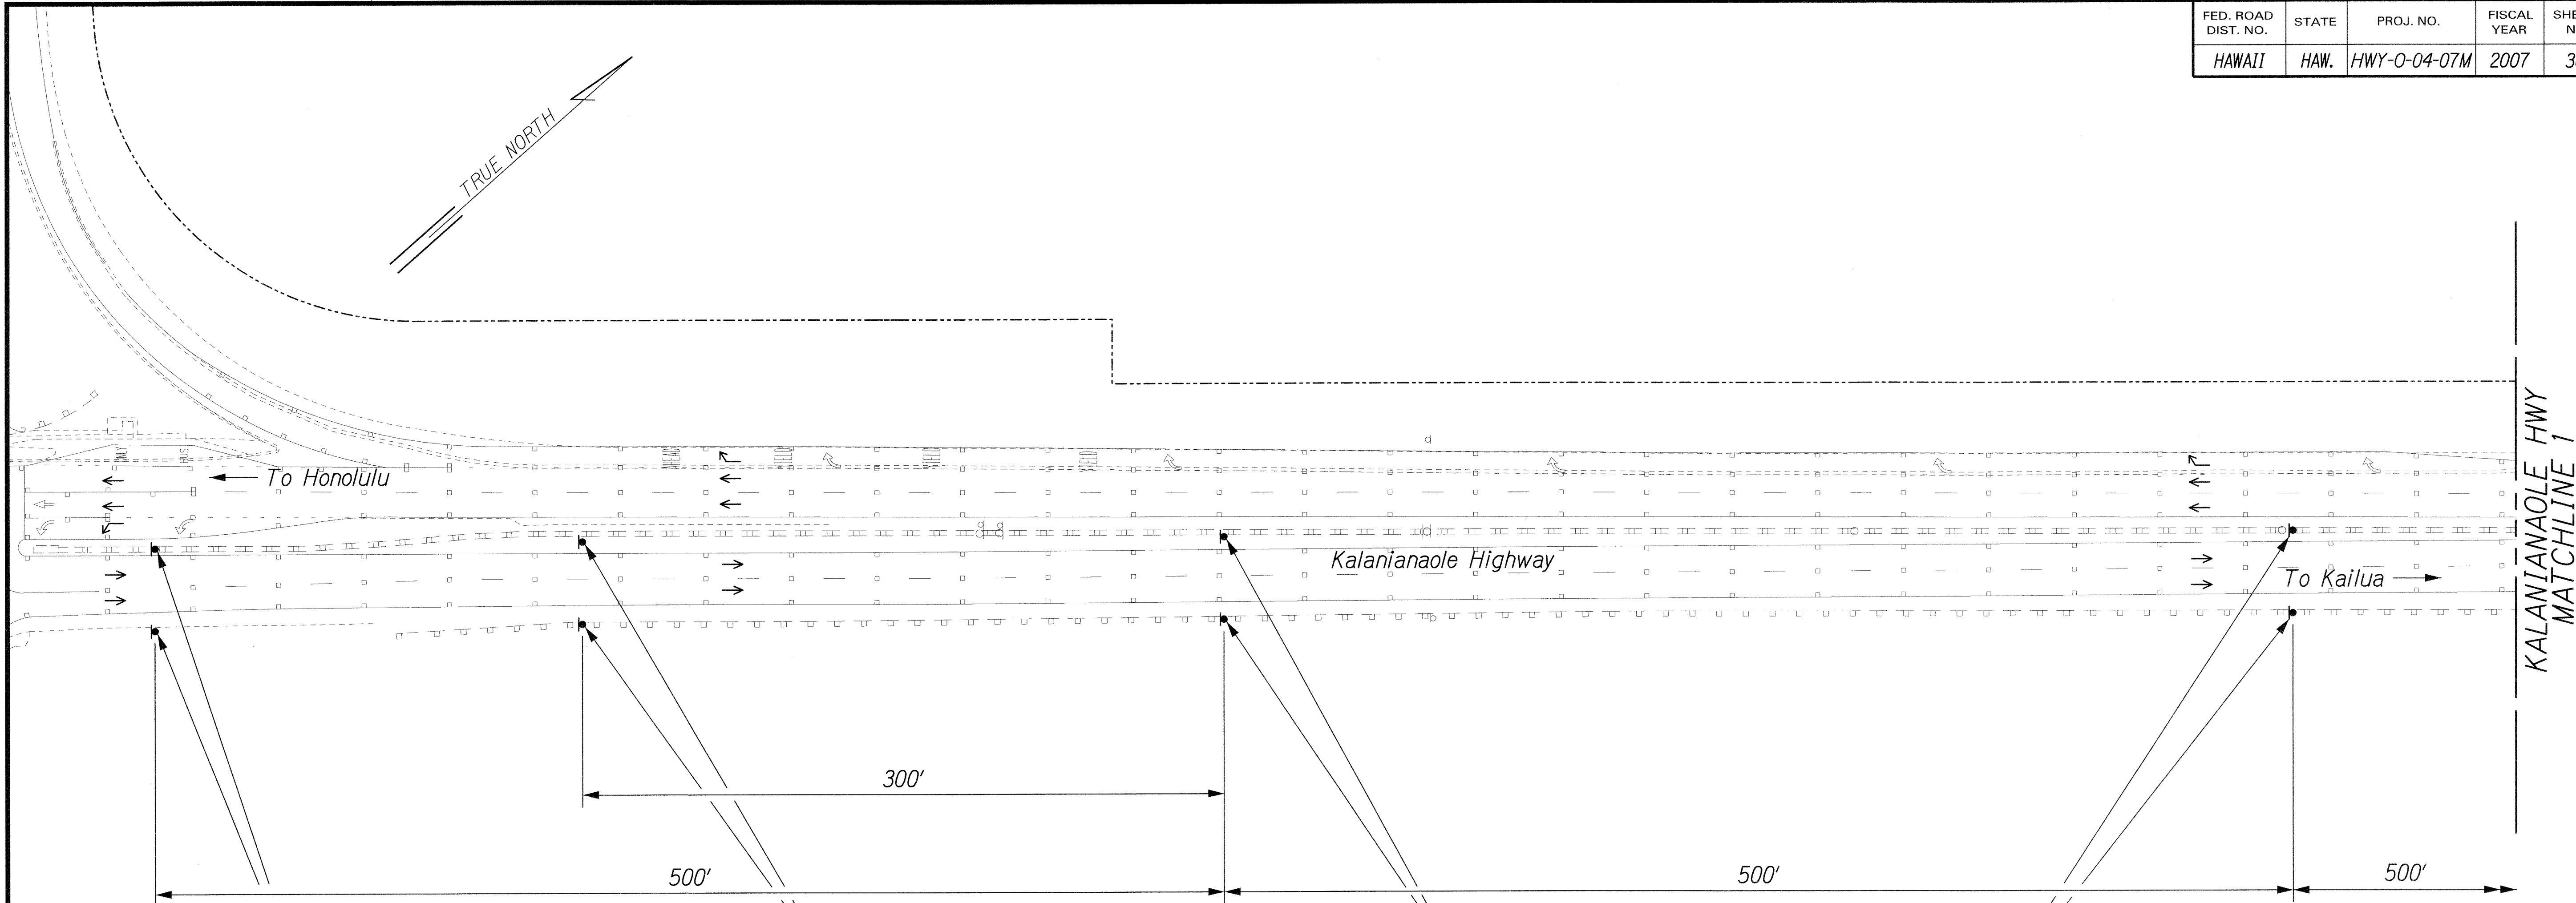


CW20-1Ad
48"x48"
ROAD
WORK
AHEAD
35
M.P.H.
CW13-1(35)-A
24"x24"

CONSTRUCTION
AREA 48"x24"
SPEED
LIMIT
35 CW3-5(35)-A
48"x48"
\$ 250 FINE
HRS 291C-104 48"x24"

BEGIN 48"x18"
CONSTRUCTION
AREA 48"x24"
SPEED
LIMIT
35 R2-1(35)-A
48"x60"
\$ 250 FINE
HRS 291C-104 48"x24"

CW20-1A(1500)
48"x48"
ROAD
WORK
1500 FT
35
M.P.H.
CW13-1(35)-A
24"x24"

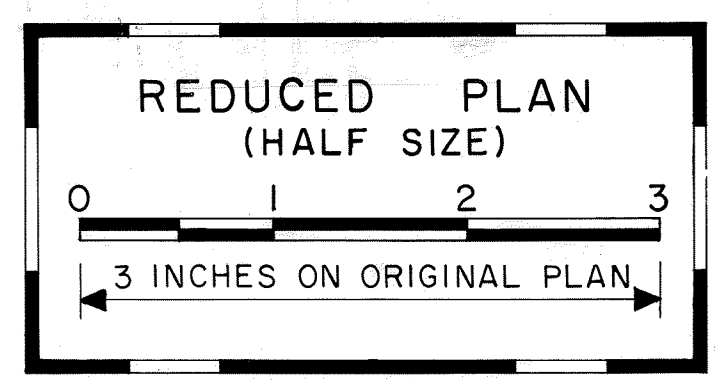

ORIGINAL PLAN	SURVEY PLOTTED BY	DATE
NOTE BOOK	DRAWN BY	
	DESIGNED BY	
	CHECKED BY	

J4/SSMMP - PSE2 10 SITES/TCP/SITE 2-1dgn

THIS WORK WAS PREPARED BY ME OR UNDER MY SUPERVISION.
SIGNATURE: *R. Urasaki* EXPIRATION DATE: 6-30-08 OF THE LICENSE


STATE OF HAWAII
DEPARTMENT OF TRANSPORTATION
HIGHWAYS DIVISION

TRAFFIC CONTROL PLAN
KALANIANAʻOLE HWY - SITE #1
SLOPE MAINTENANCE FOR EROSION CONTROL
AT VARIOUS SITES ON OAHU, PHASE 2
Project No. HWY-O-04-07M

Scale: 1"=40' Date: April 2007

SHEET No. TC-4 OF 25 SHEETS

FED. ROAD DIST. NO.	STATE	PROJ. NO.	FISCAL YEAR	SHEET NO.	TOTAL SHEETS
HAWAII	HAW.	HWY-0-04-07M	2007	37	57

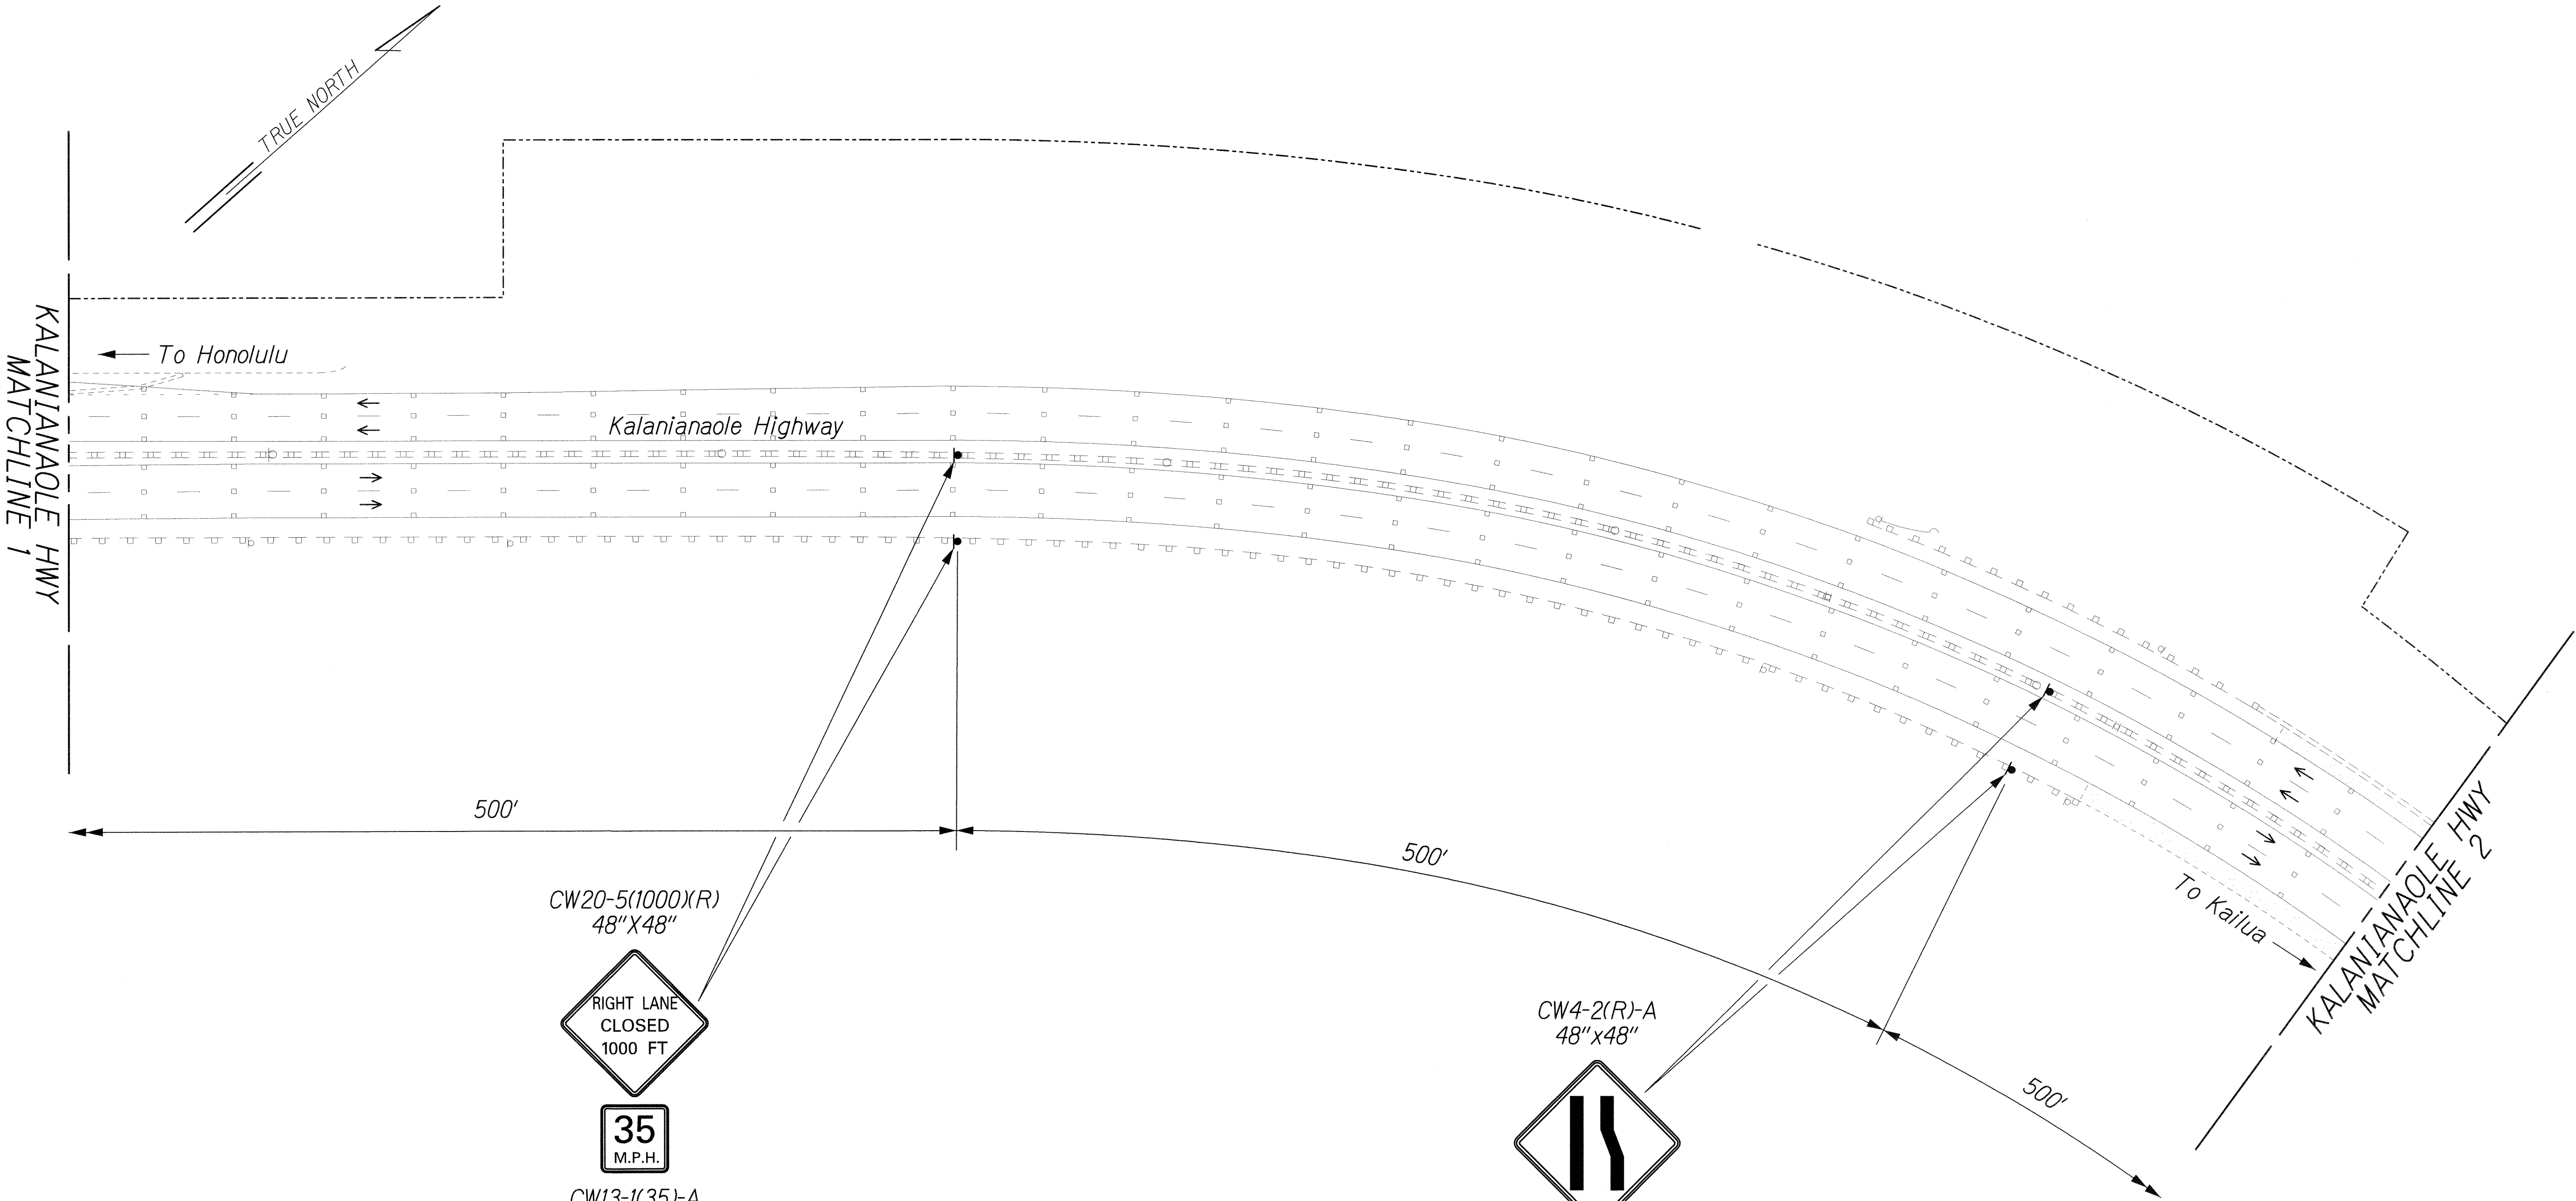

ORIGINAL PLAN	SURVEY PLOTTED BY	DATE
DRAWN BY		
TRACED BY		
NOTE BOOK		
QUANTITIES BY		
CHECKED BY		
N ^o .		

J:\SSWMP - PSE2 10 SITES\TOP\SITE2-2.dgn

THIS WORK WAS PREPARED BY ME OR UNDER MY SUPERVISION.

SIGNATURE: *[Signature]* EXPIRATION DATE: 4-30-08 OF THE LICENSE

STATE OF HAWAII
DEPARTMENT OF TRANSPORTATION
HIGHWAYS DIVISION

TRAFFIC CONTROL PLAN
KALANIANAʻŌLE HWY - SITE #1


SLOPE MAINTENANCE FOR EROSION CONTROL
AT VARIOUS SITES ON OAHU, PHASE 2

Project No. HWY-0-04-07M

Scale: 1"=40' Date: April 2007

SHEET No. TC-5 OF 25 SHEETS

FED. ROAD DIST. NO.	STATE	PROJ. NO.	FISCAL YEAR	SHEET NO.	TOTAL SHEETS
HAWAII	HAW.	HWY-0-04-07M	2007	39	57

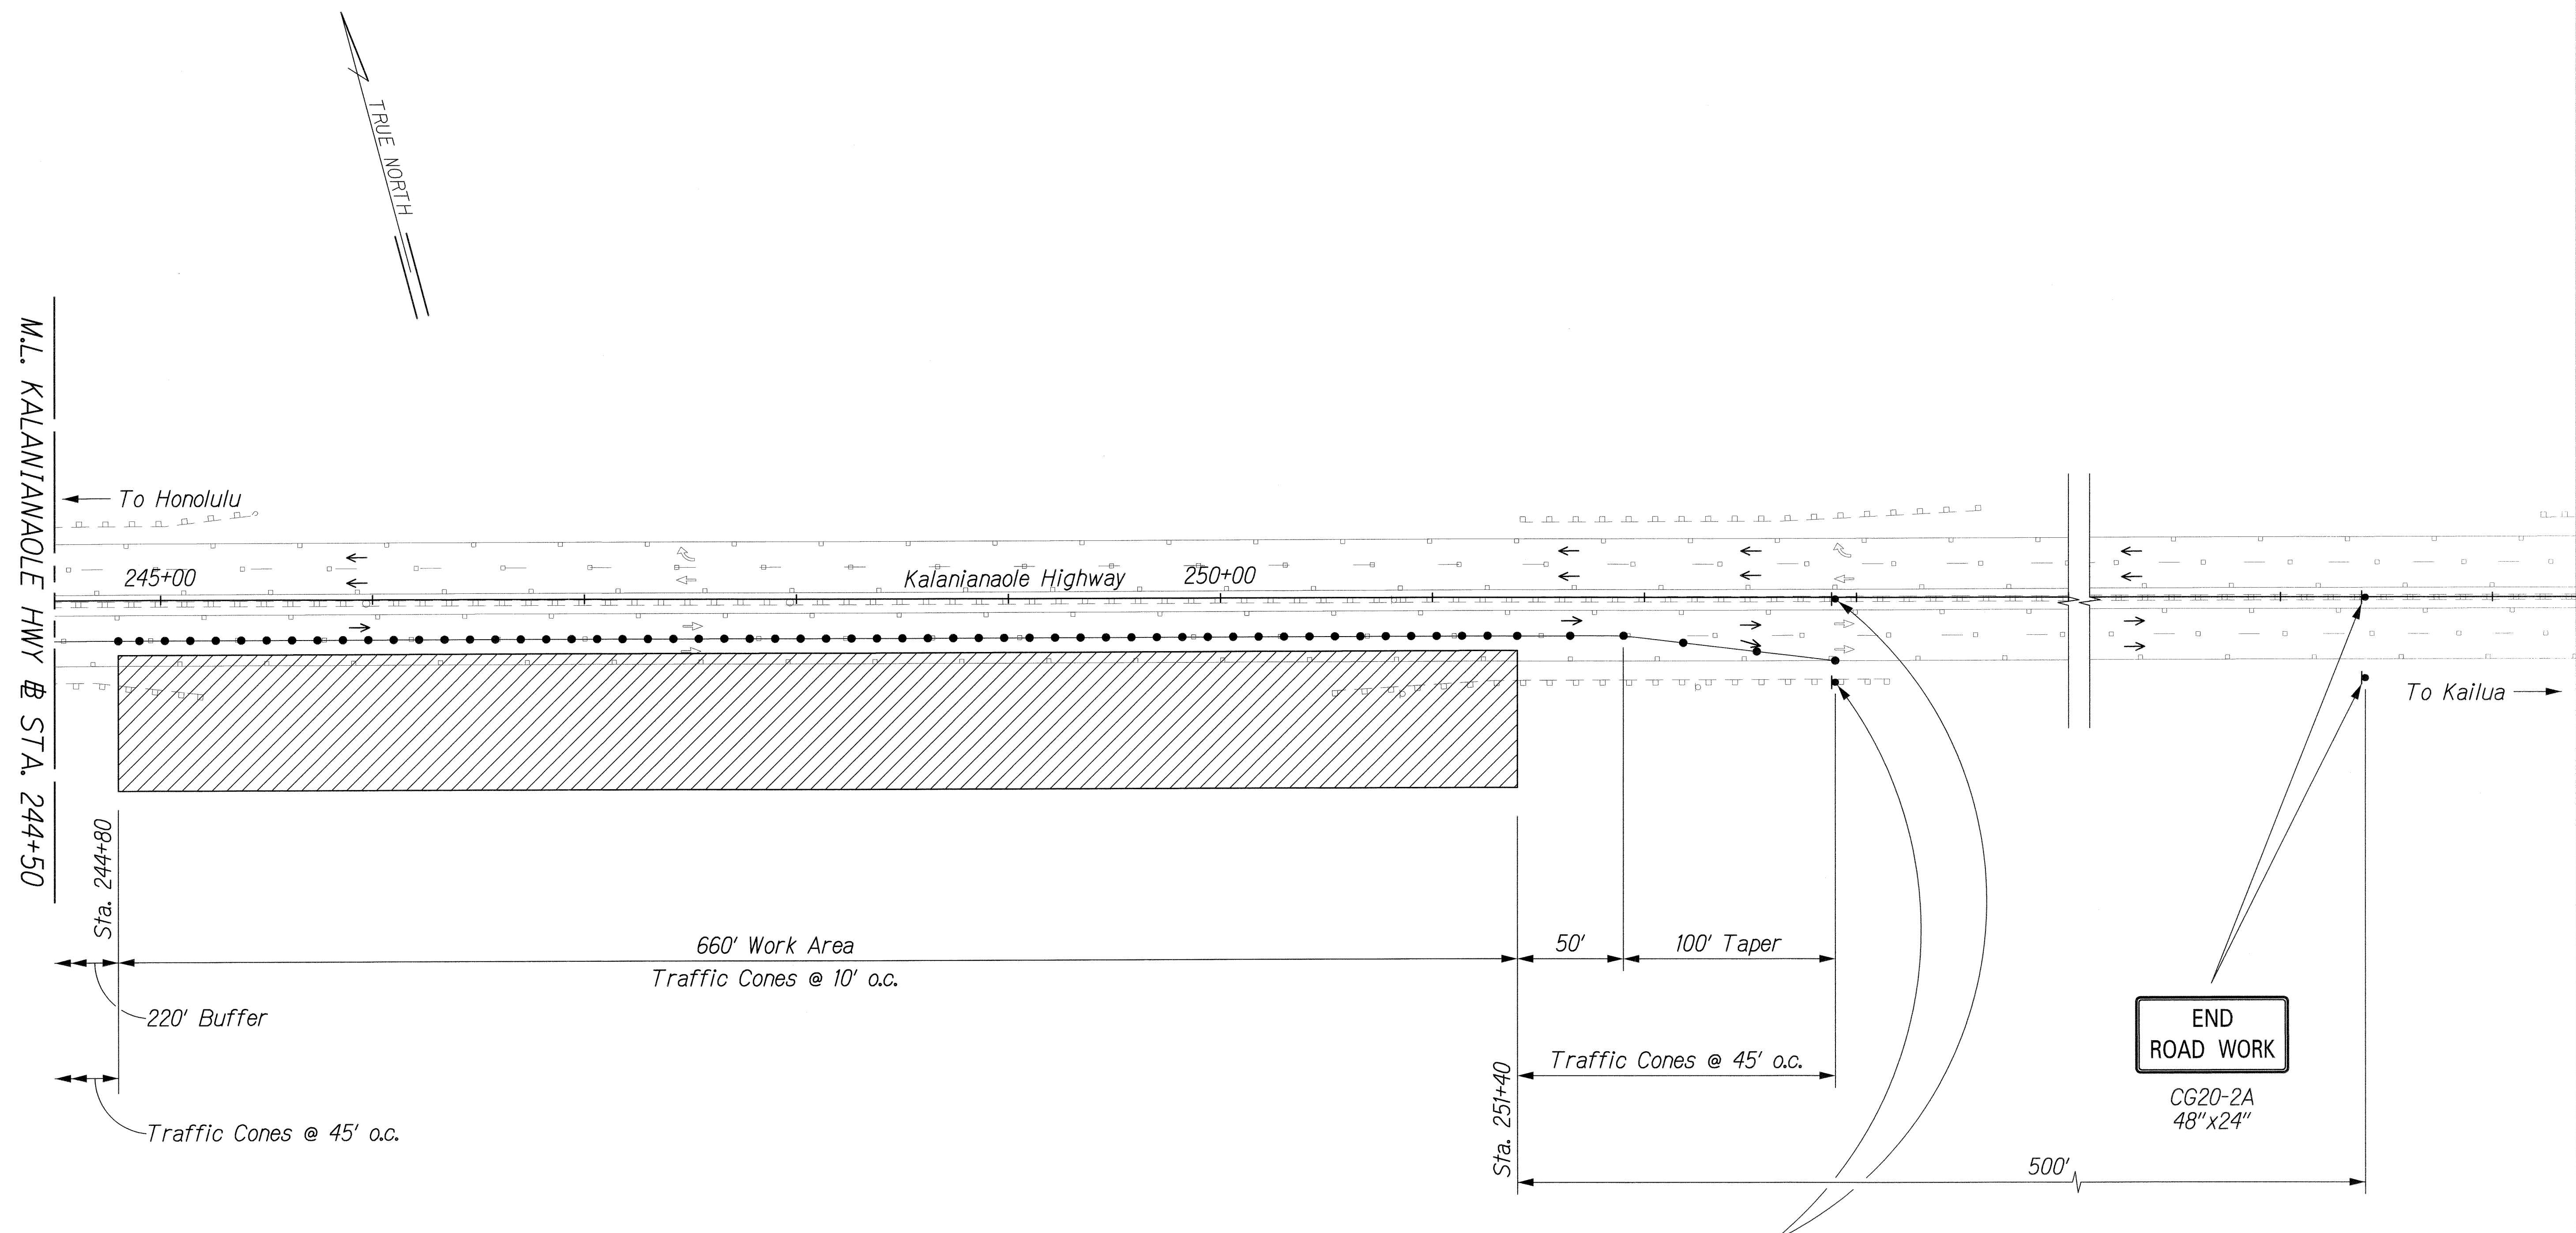

M.L. KALANIANAʻOLE HWY @ STA. 244+50

To Honolulu

Kalanianaʻole Highway

To Kailua

Sta. 244+80

660' Work Area
Traffic Cones @ 10' o.c.

220' Buffer

Traffic Cones @ 45' o.c.

50' 100' Taper

Traffic Cones @ 45' o.c.

Sta. 251+40



500'

END
ROAD WORK

CG20-2A
48"x24"

END
CONSTRUCTION
AREA
SPEED
LIMIT
45

48"x18"
48"x24"
R2-1(45)-A
48"x60"

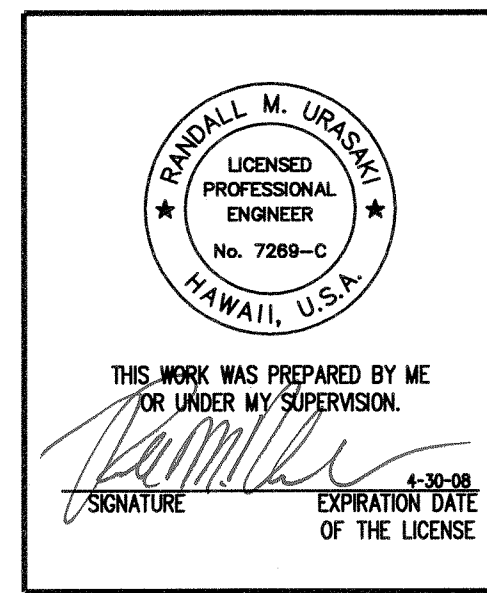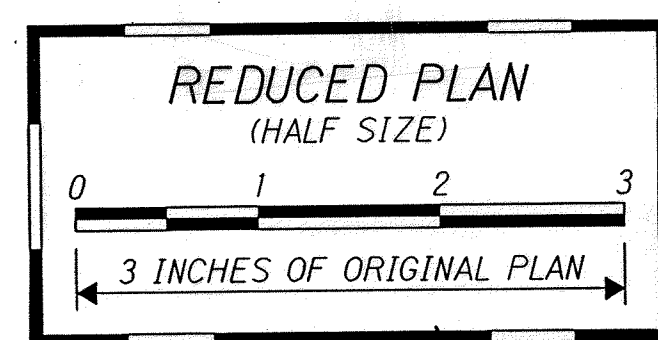

STATE OF HAWAII
DEPARTMENT OF TRANSPORTATION
HIGHWAYS DIVISION
TRAFFIC CONTROL PLAN
KALANIANAʻOLE HWY - SITE #1
SLOPE MAINTENANCE FOR EROSION CONTROL
AT VARIOUS SITES ON OAHU, PHASE 2
Project No. HWY-0-04-07M
Scale: 1"=40' Date: April 2007

ORIGINAL PLAN	SURVEY PLOTTED BY	DATE
NOTE BOOK	DRAWN BY	
	DESIGNED BY	
	CHECKED BY	

J:\SSMMP - PSE2 10 SITES\TCP\SITE2.dgn