


FED. ROAD DIST. NO.	STATE	PROJ. NO.	FISCAL YEAR	SHEET NO.	TOTAL SHEETS
HAWAII	HAW.	HWY-0-04-07M	2007	40	57

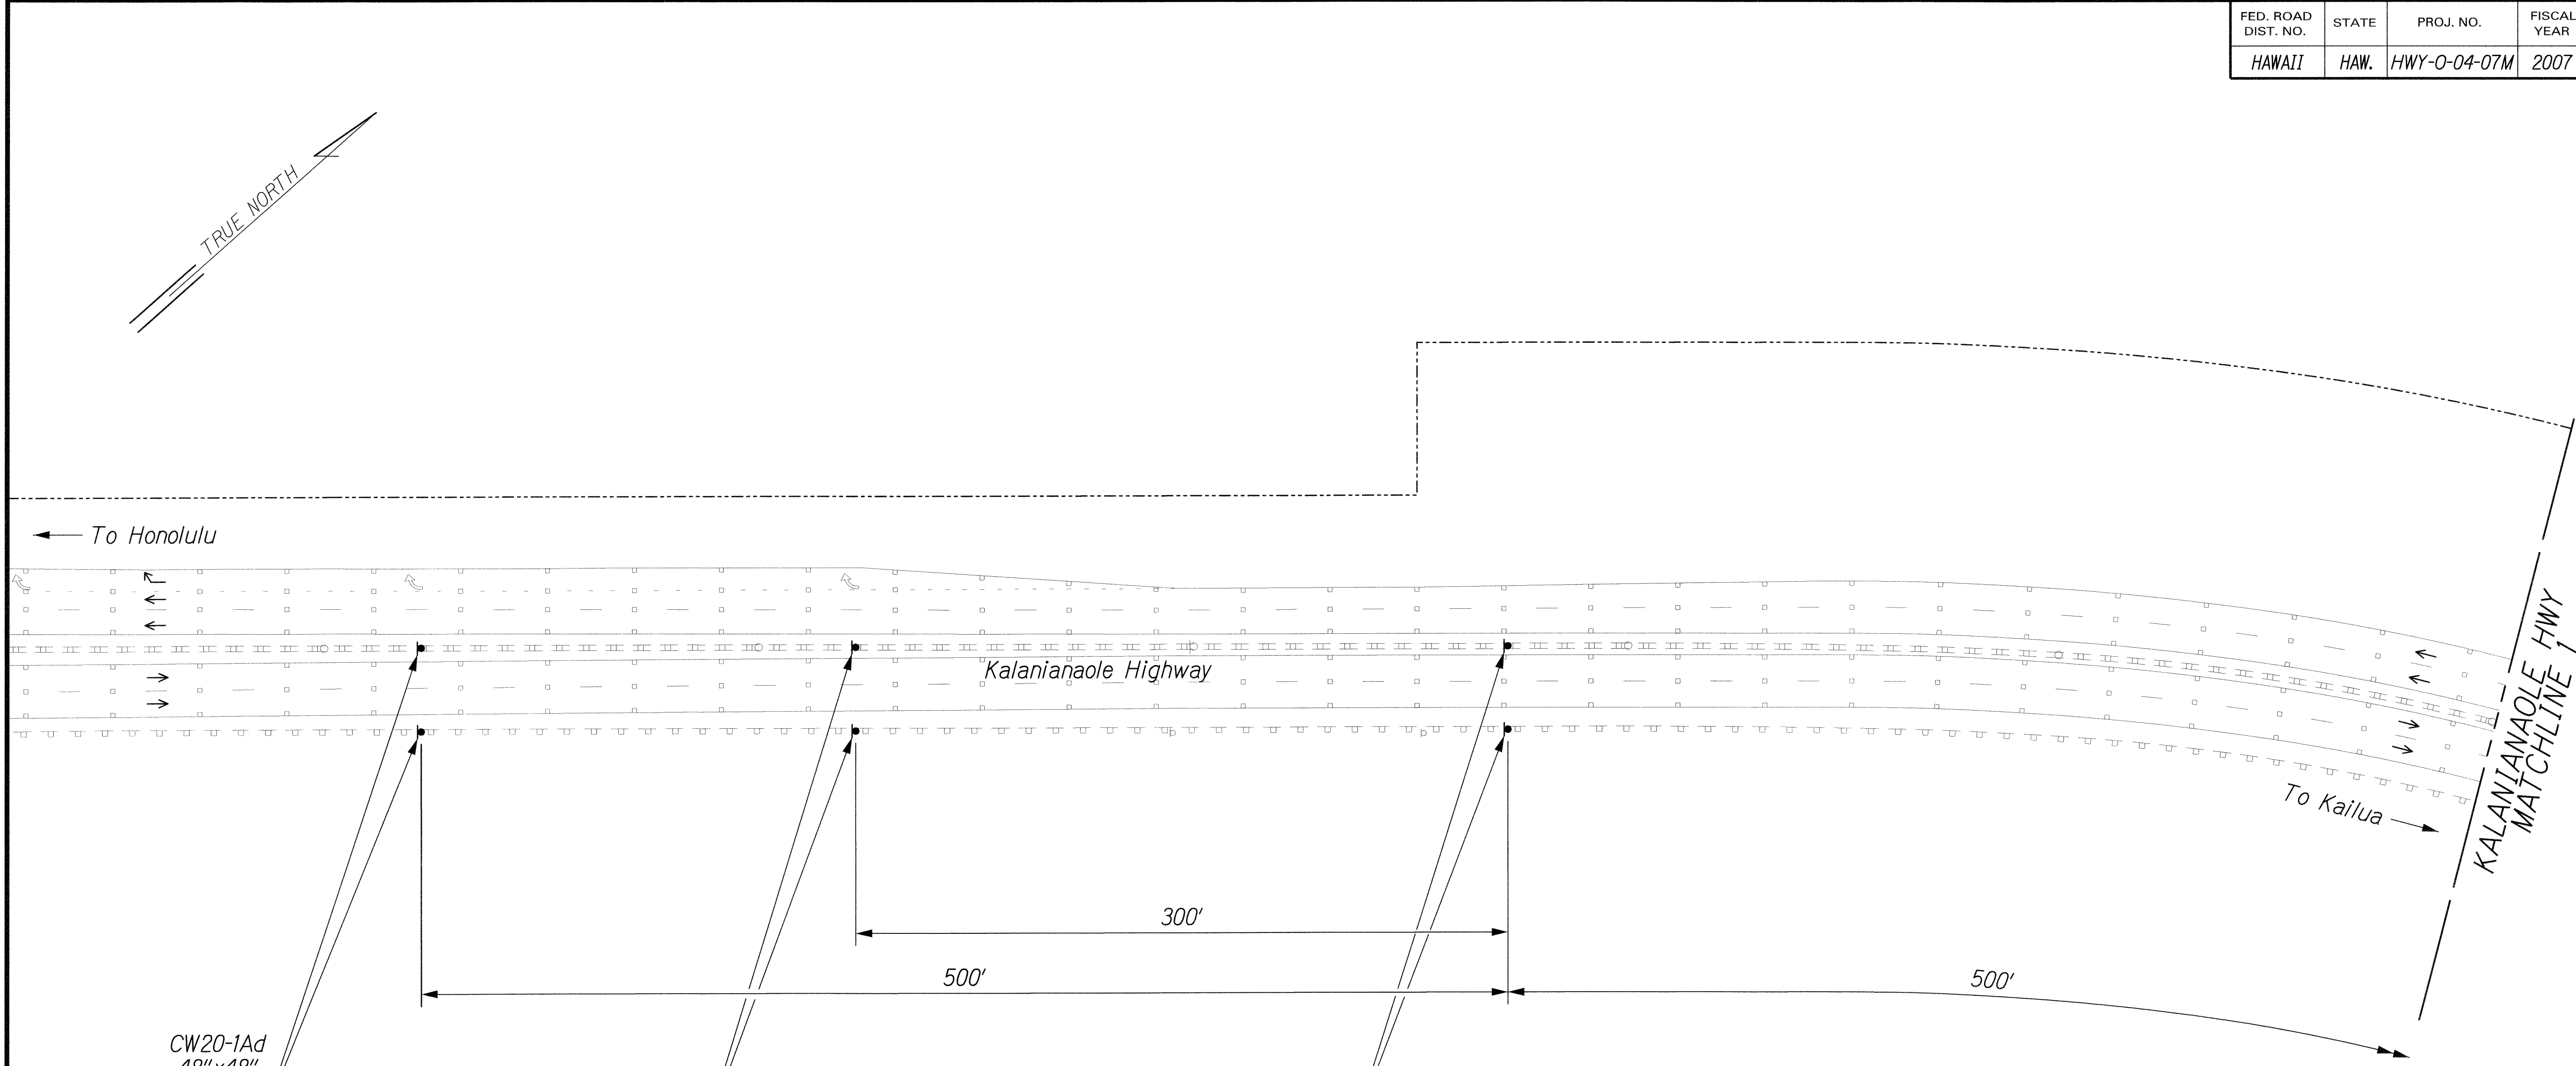

CW20-1Ad
48"x48"

**ROAD
WORK
AHEAD**

35
M.P.H.

CW13-1(35)-A
24"x24"

CONSTRUCTION
AREA 48"x24"

**SPEED
LIMIT
35**

CW3-5(35)-A
48"x48"


**\$ 250 FINE
HRS 291C-104** 48"x24"

BEGIN 48"x18"

CONSTRUCTION
AREA 48"x24"

**SPEED
LIMIT
35** R2-1(35)-A
48"x60"

**\$ 250 FINE
HRS 291C-104** 48"x24"

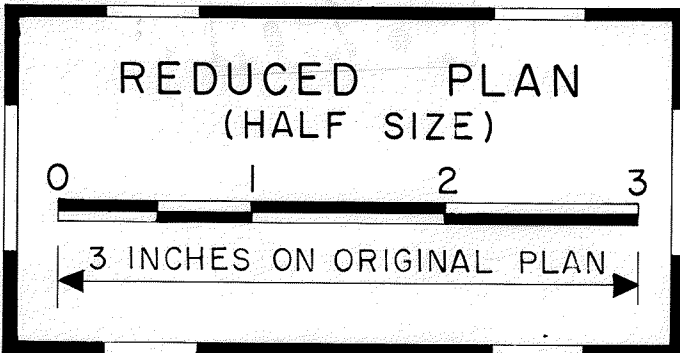

ORIGINAL PLAN	SURVEY PLOTTED BY	DATE
NOTE BOOK	DRAWN BY	
	TRACED BY	
	CHECKED BY	
	QUANTITIES BY	
	CHECKED BY	
	N°	

J:\SSMWP - PSE2 10 SITES\TOP\SITE1.dgn


THIS WORK WAS PREPARED BY ME
OR UNDER MY SUPERVISION.
SIGNATURE: *R. Urasmy* EXPIRATION DATE: 4-30-08 OF THE LICENSE

STATE OF HAWAII
DEPARTMENT OF TRANSPORTATION
HIGHWAYS DIVISION

TRAFFIC CONTROL PLAN
KALANIANAʻOLE HWY - SITE #2
SLOPE MAINTENANCE FOR EROSION CONTROL
AT VARIOUS SITES ON OAHU, PHASE 2
Project No. HWY-0-04-07M


Scale: 1"=40' Date: April 2007

FED. ROAD DIST. NO.	STATE	PROJ. NO.	FISCAL YEAR	SHEET NO.	TOTAL SHEETS
HAWAII	HAW.	HWY-O-04-07M	2007	41	57

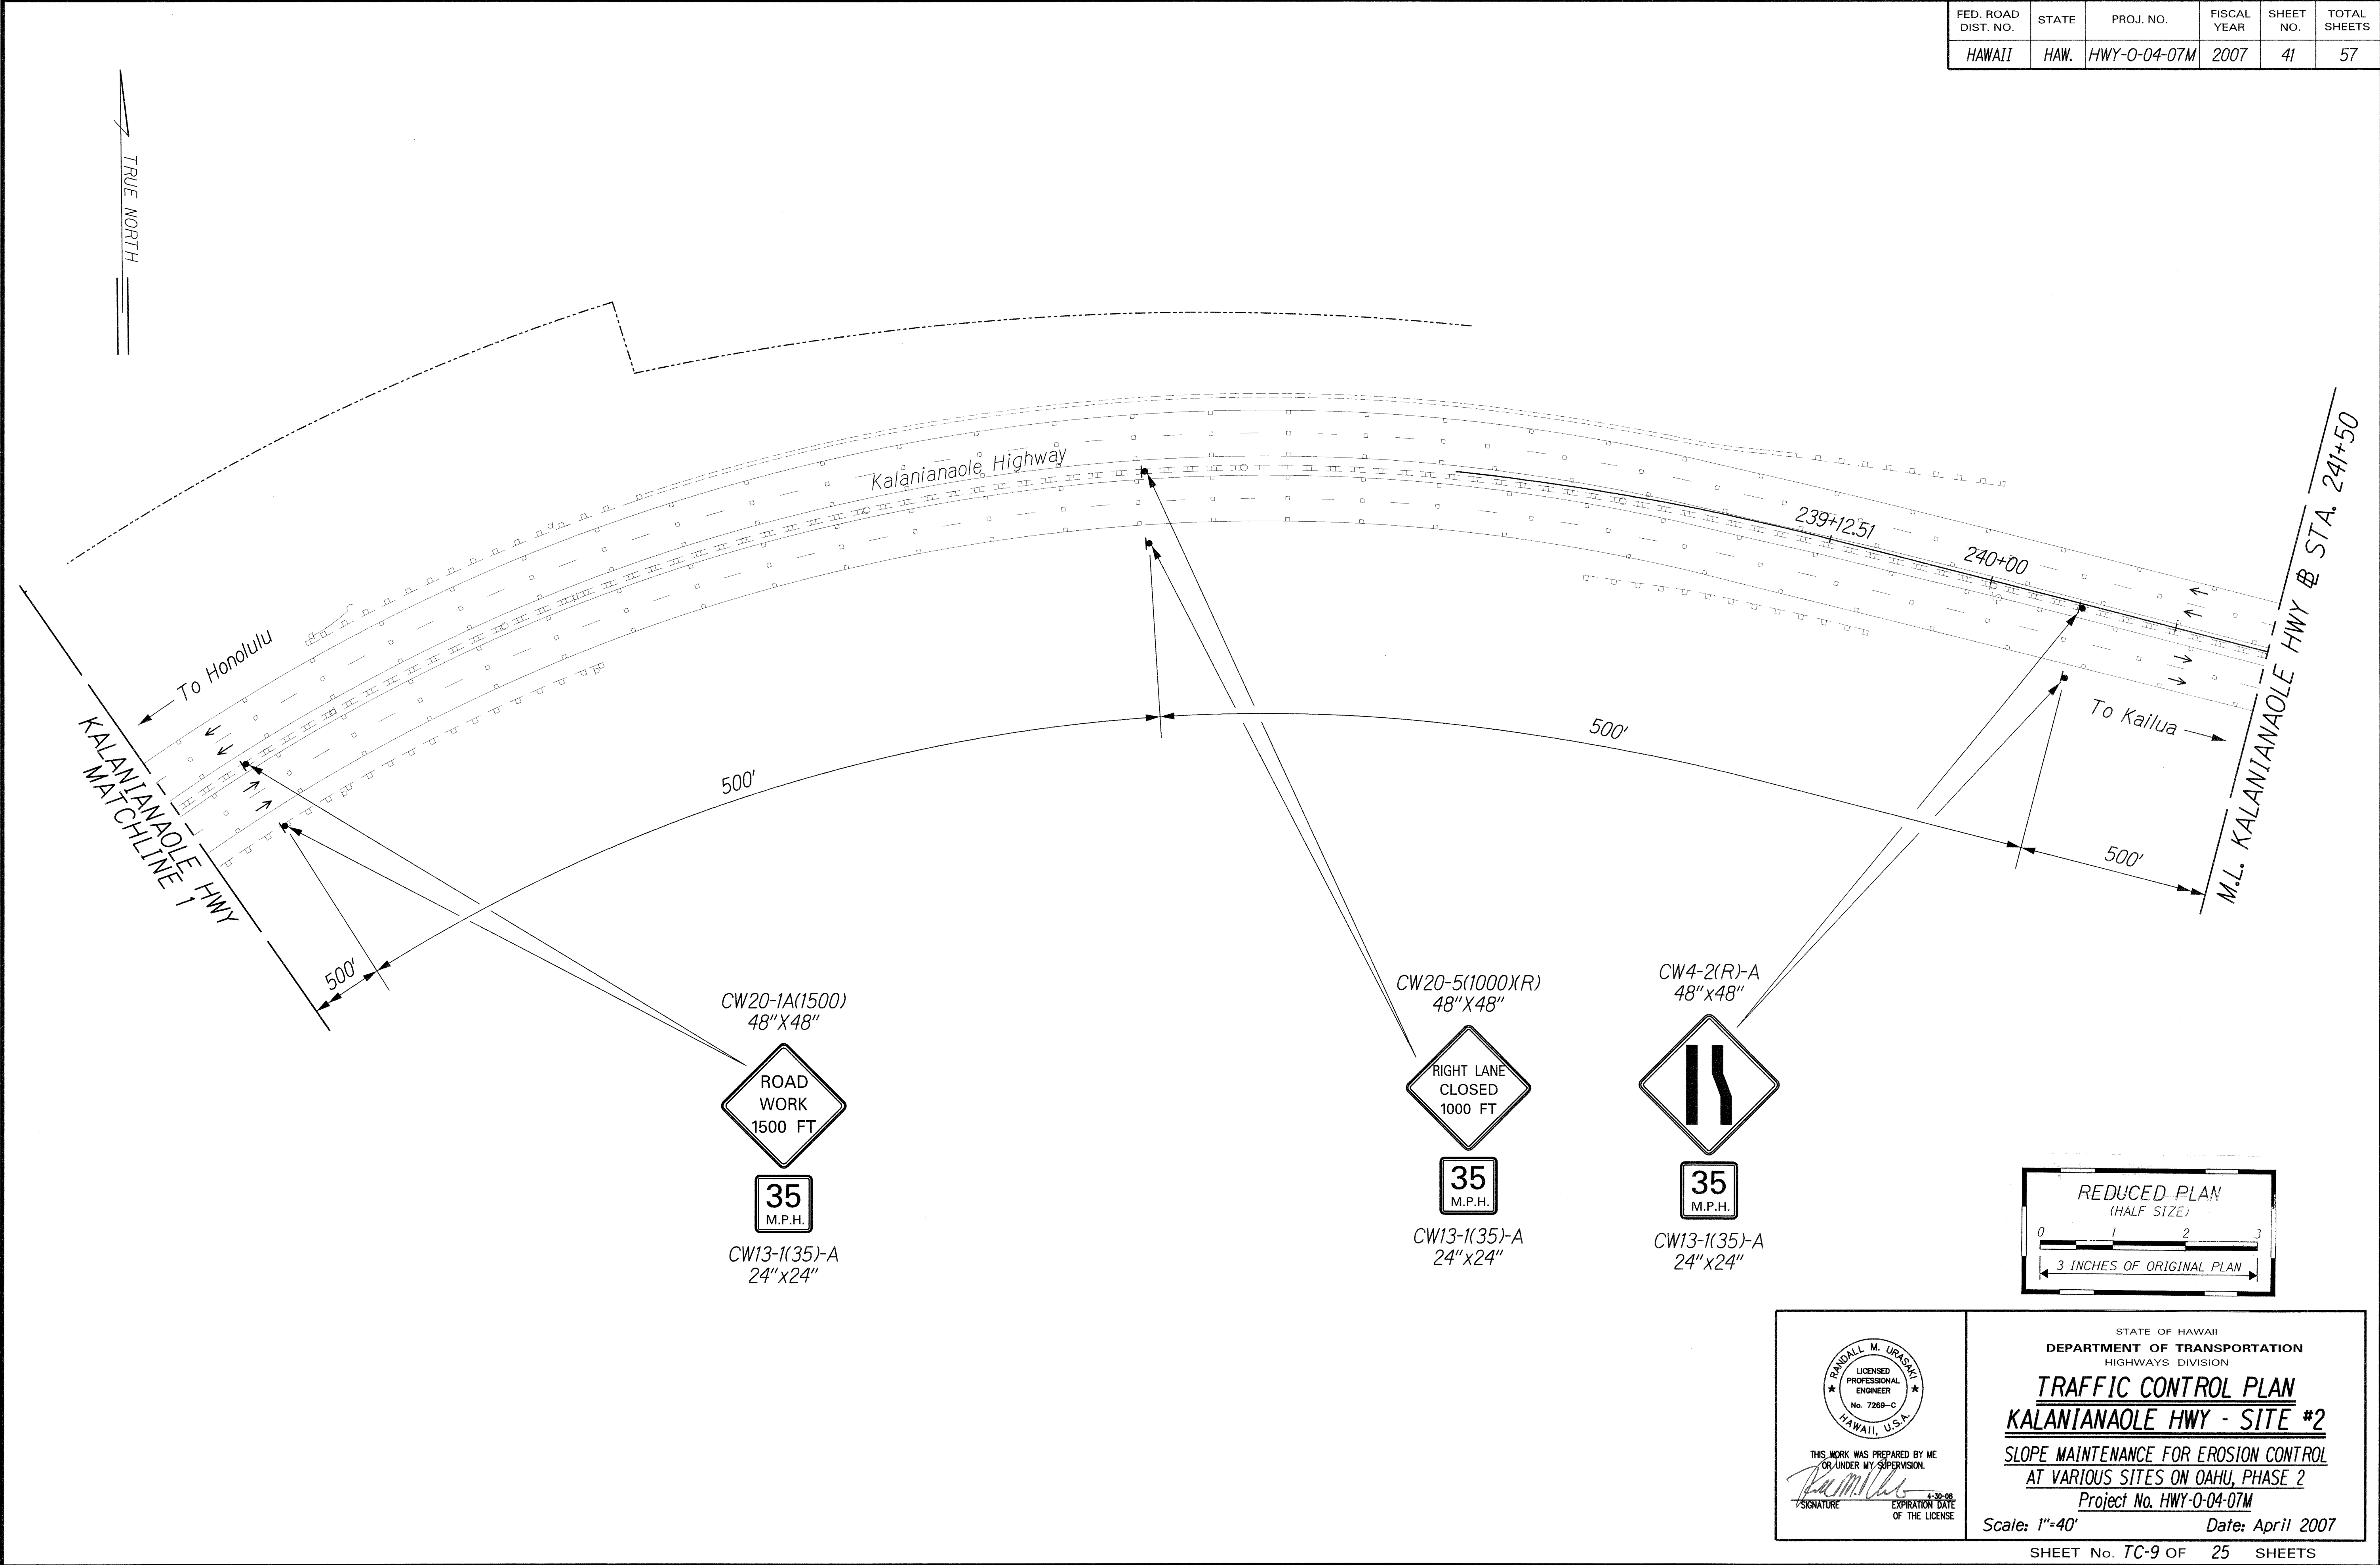

ORIGINAL PLAN	SURVEY PLOTTED BY	DATE
NOTE BOOK	DRAWN BY	
	TRACED BY	
	CHECKED BY	
	QUANTITIES BY	

J:\SSWMP - PSE2 10 SITES\TOP\SITE1-2.dgn

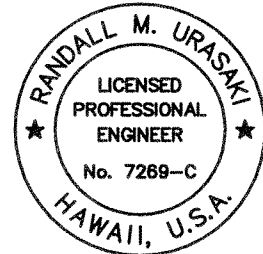

THIS WORK WAS PREPARED BY ME
OR UNDER MY SUPERVISION.

SIGNATURE: *R. M. Urasak* EXPIRATION DATE: 4-30-08
OF THE LICENSE

STATE OF HAWAII
DEPARTMENT OF TRANSPORTATION
HIGHWAYS DIVISION


TRAFFIC CONTROL PLAN
KALANIANAʻOLE HWY - SITE #2

SLOPE MAINTENANCE FOR EROSION CONTROL
AT VARIOUS SITES ON OAHU, PHASE 2

Project No. HWY-O-04-07M


Scale: 1"=40' Date: April 2007

FED. ROAD DIST. NO.	STATE	PROJ. NO.	FISCAL YEAR	SHEET NO.	TOTAL SHEETS
HAWAII	HAW.	HWY-0-04-07M	2007	42	57

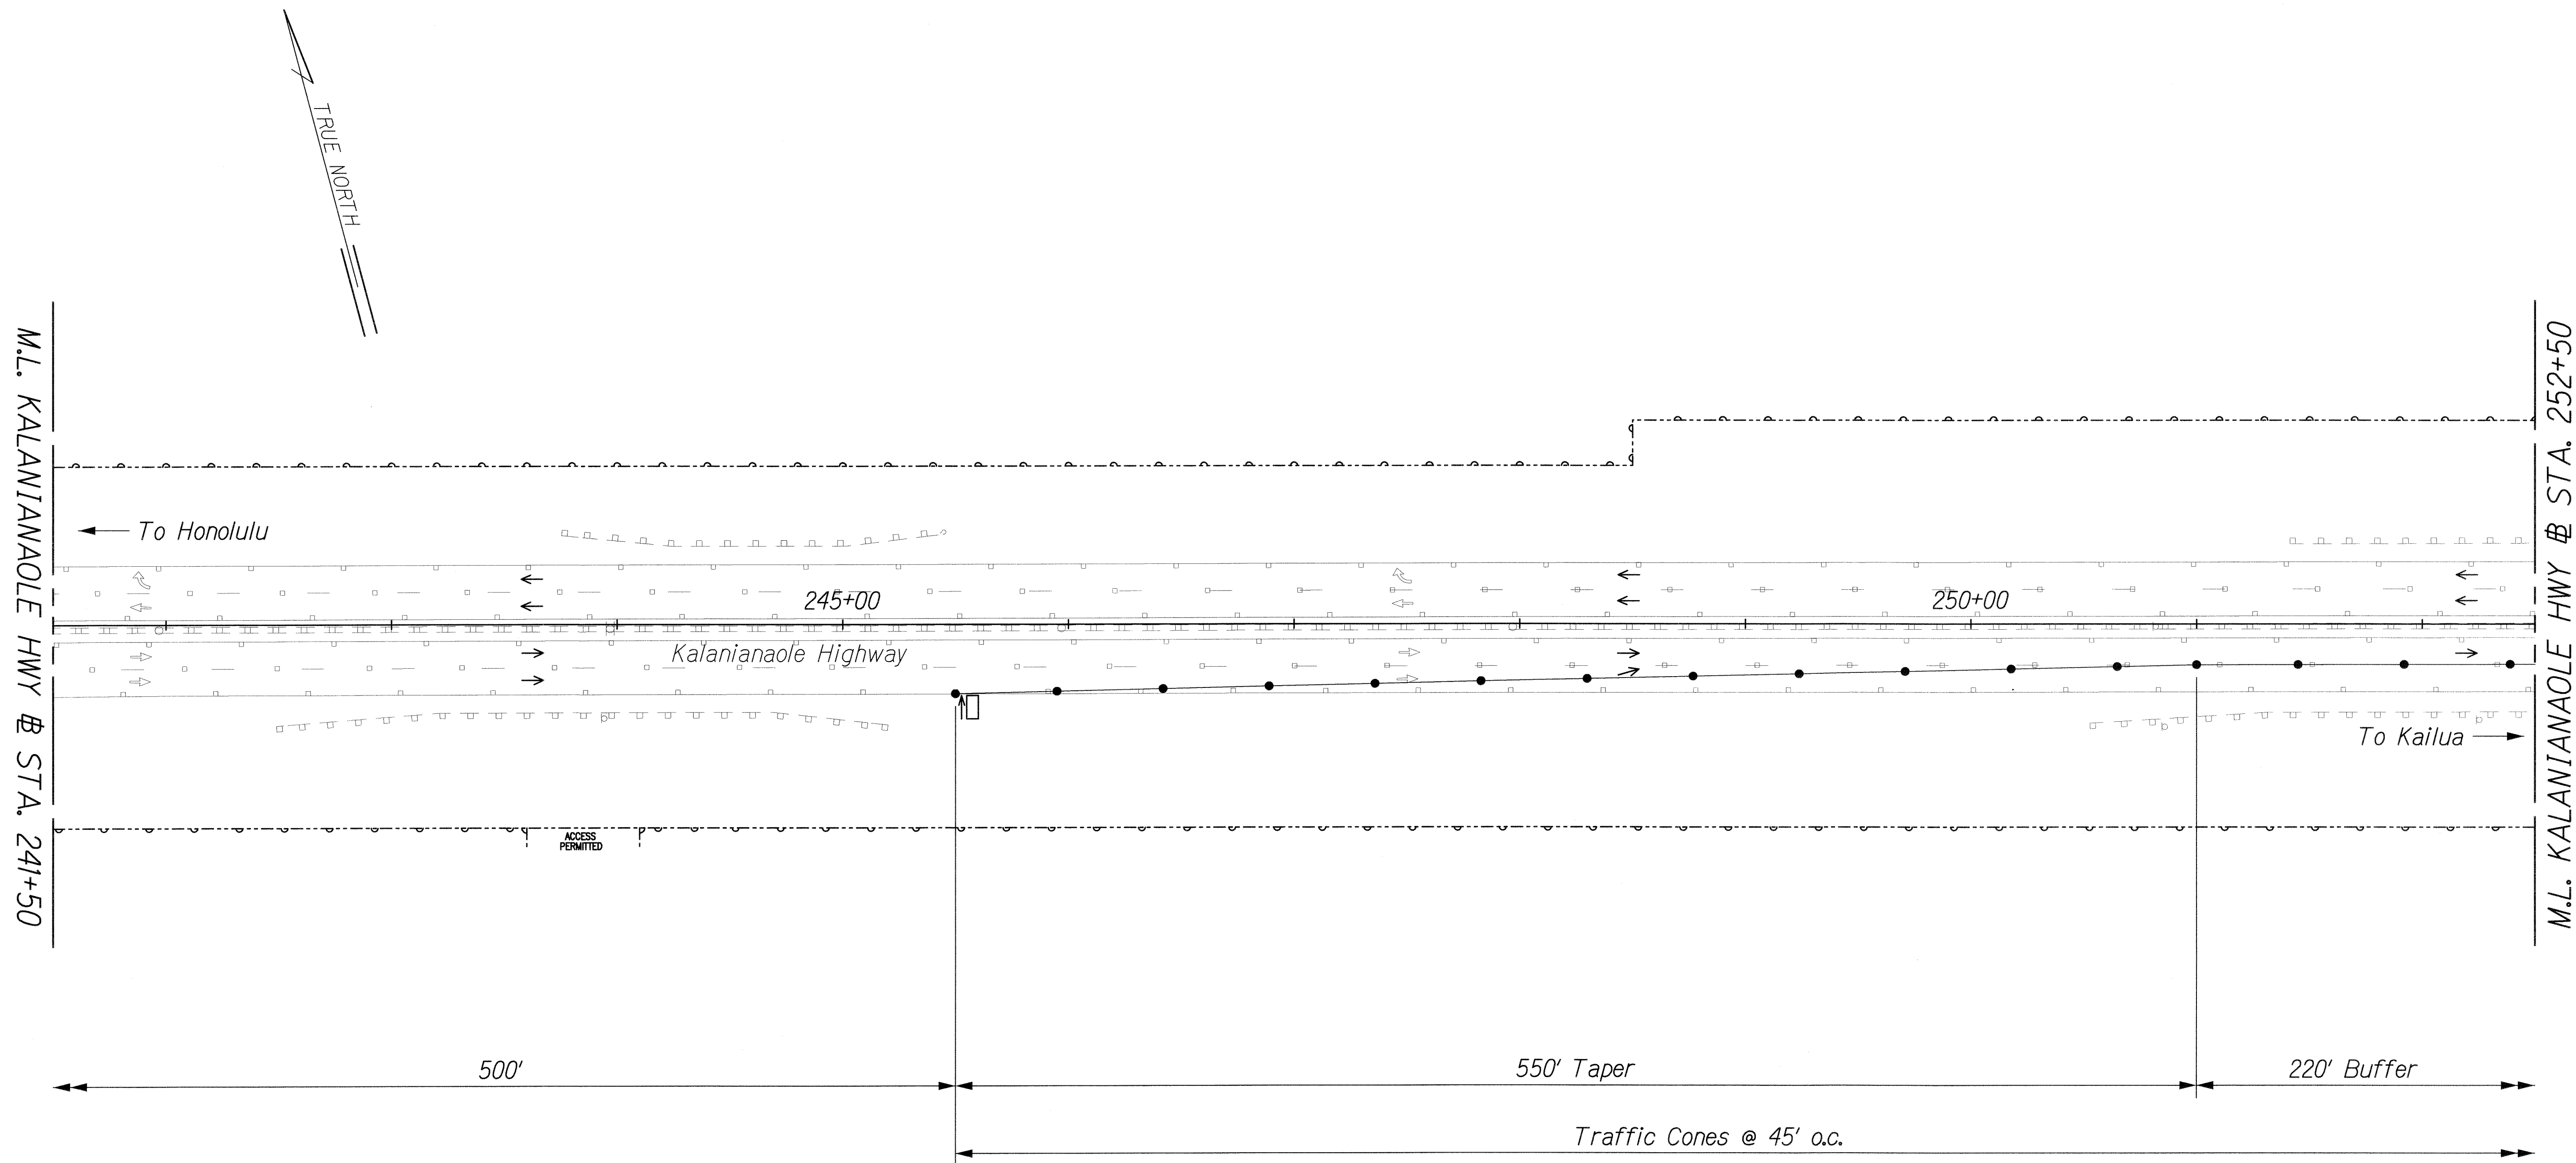

ORIGINAL PLAN	SURVEY PLOTTED BY	DATE
NOTE BOOK	DRAWN BY	
	TRACED BY	
	DESIGNED BY	
	CHECKED BY	

J:\SSWMP - PSE2 10 SITES\TCP\SITE1-3.dgn

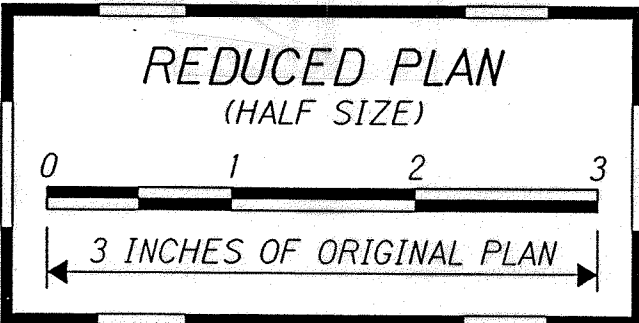

STATE OF HAWAII
DEPARTMENT OF TRANSPORTATION
HIGHWAYS DIVISION

TRAFFIC CONTROL PLAN
KALANIANAʻOLE HWY - SITE #2
SLOPE MAINTENANCE FOR EROSION CONTROL
AT VARIOUS SITES ON OAHU, PHASE 2
Project No. HWY-0-04-07M

Scale: 1"=40' Date: April 2007


SHEET No. TC-10 OF 25 SHEETS

RANDALL M. URSANI
LICENSED PROFESSIONAL ENGINEER
No. 7289-C
HAWAII, U.S.A.

THIS WORK WAS PREPARED BY ME
OR UNDER MY SUPERVISION.

Rumilla
SIGNATURE EXPIRATION DATE OF THE LICENSE 4-30-08

FED. ROAD DIST. NO.	STATE	PROJ. NO.	FISCAL YEAR	SHEET NO.	TOTAL SHEETS
HAWAII	HAW.	HWY-0-04-07M	2007	43	57

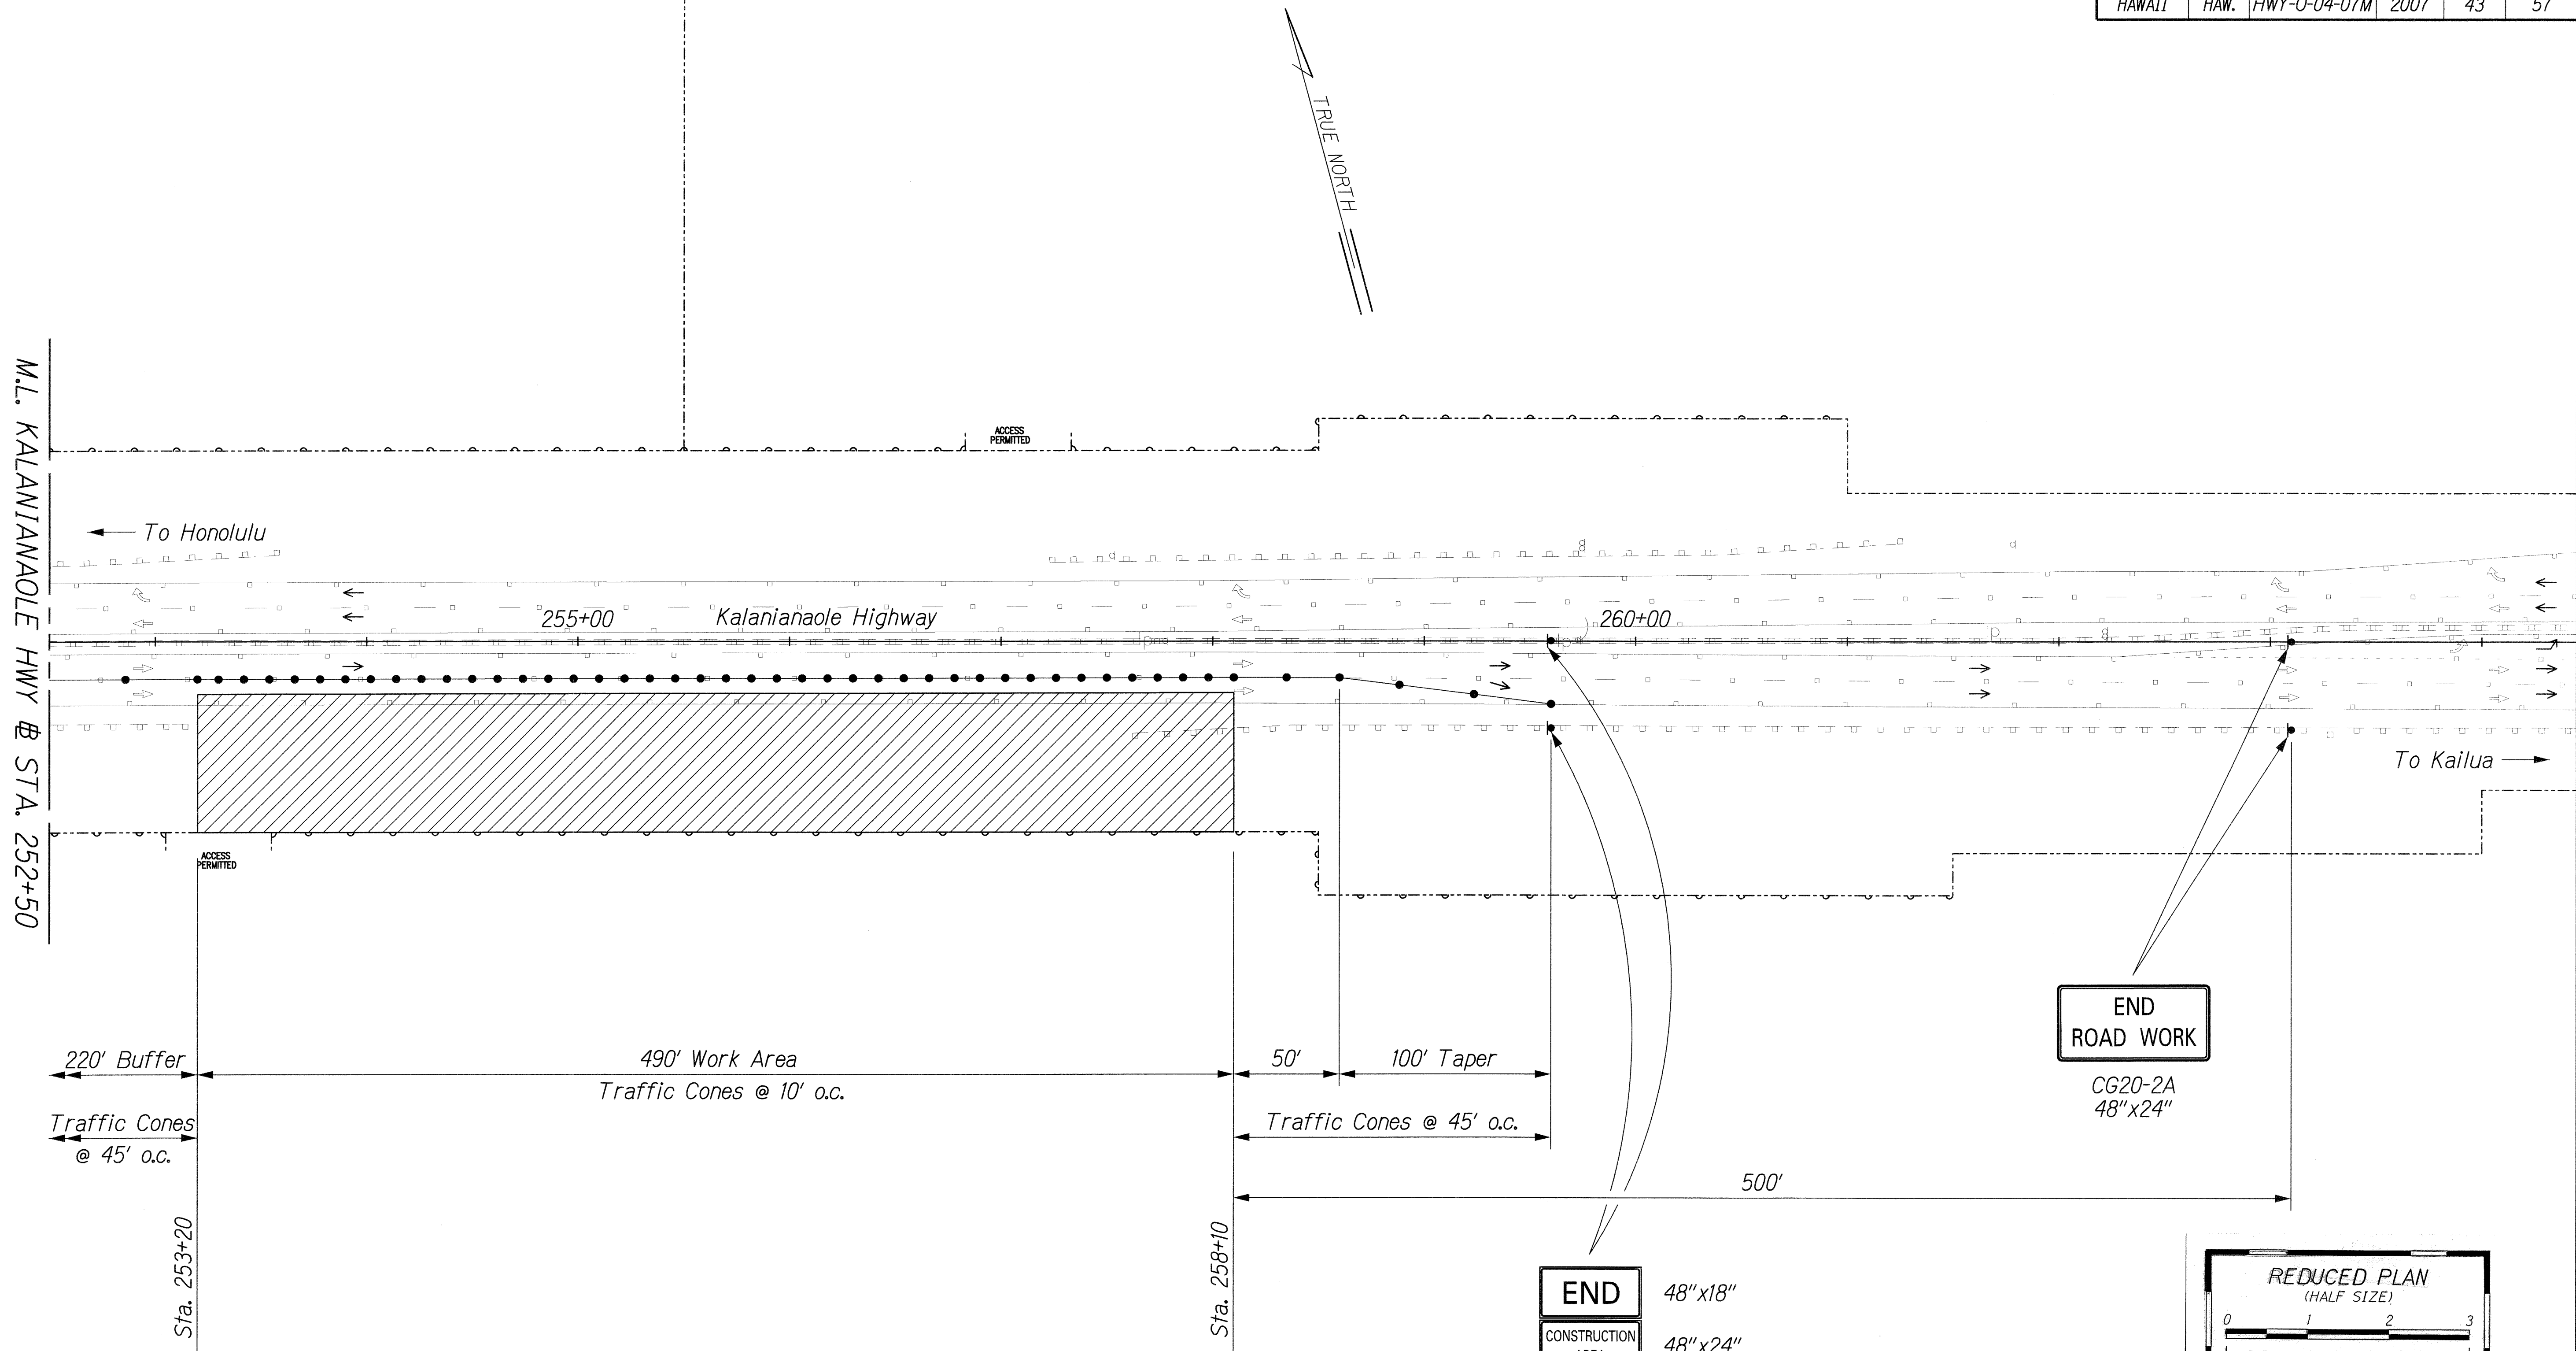

M.L. KALANIANAʻOLE HWY @ STA. 252+50

220' Buffer
Traffic Cones
@ 45' o.c.

490' Work Area
Traffic Cones @ 10' o.c.

50'
100' Taper
Traffic Cones @ 45' o.c.

END
ROAD WORK
CG20-2A
48"x24"

END 48"x18"
CONSTRUCTION AREA 48"x24"
SPEED LIMIT 45 R2-1(45)-A 48"x60"



ORIGINAL PLAN	SURVEY PLOTTED BY	DATE
NOTE BOOK	DRAWN BY	
	TRACED BY	
	CHECKED BY	
	QUANTITIES BY	
	CHECKED BY	
	Nº	

J:\SSWMP - PSE2 10 SITES\TOP\SITE1-4.dgn

THIS WORK WAS PREPARED BY ME OR UNDER MY SUPERVISION.
SIGNATURE: *R. Urasak* EXPIRATION DATE OF THE LICENSE: 4-30-08

STATE OF HAWAII
DEPARTMENT OF TRANSPORTATION
HIGHWAYS DIVISION

TRAFFIC CONTROL PLAN
KALANIANAʻOLE HWY - SITE #2
SLOPE MAINTENANCE FOR EROSION CONTROL
AT VARIOUS SITES ON OAHU, PHASE 2
Project No. HWY-0-04-07M

Scale: 1"=40' Date: April 2007