


FED. ROAD DIST. NO.	STATE	PROJ. NO.	FISCAL YEAR	SHEET NO.	TOTAL SHEETS
HAWAII	HAW.	HWY-O-04-07M	2007	44	57

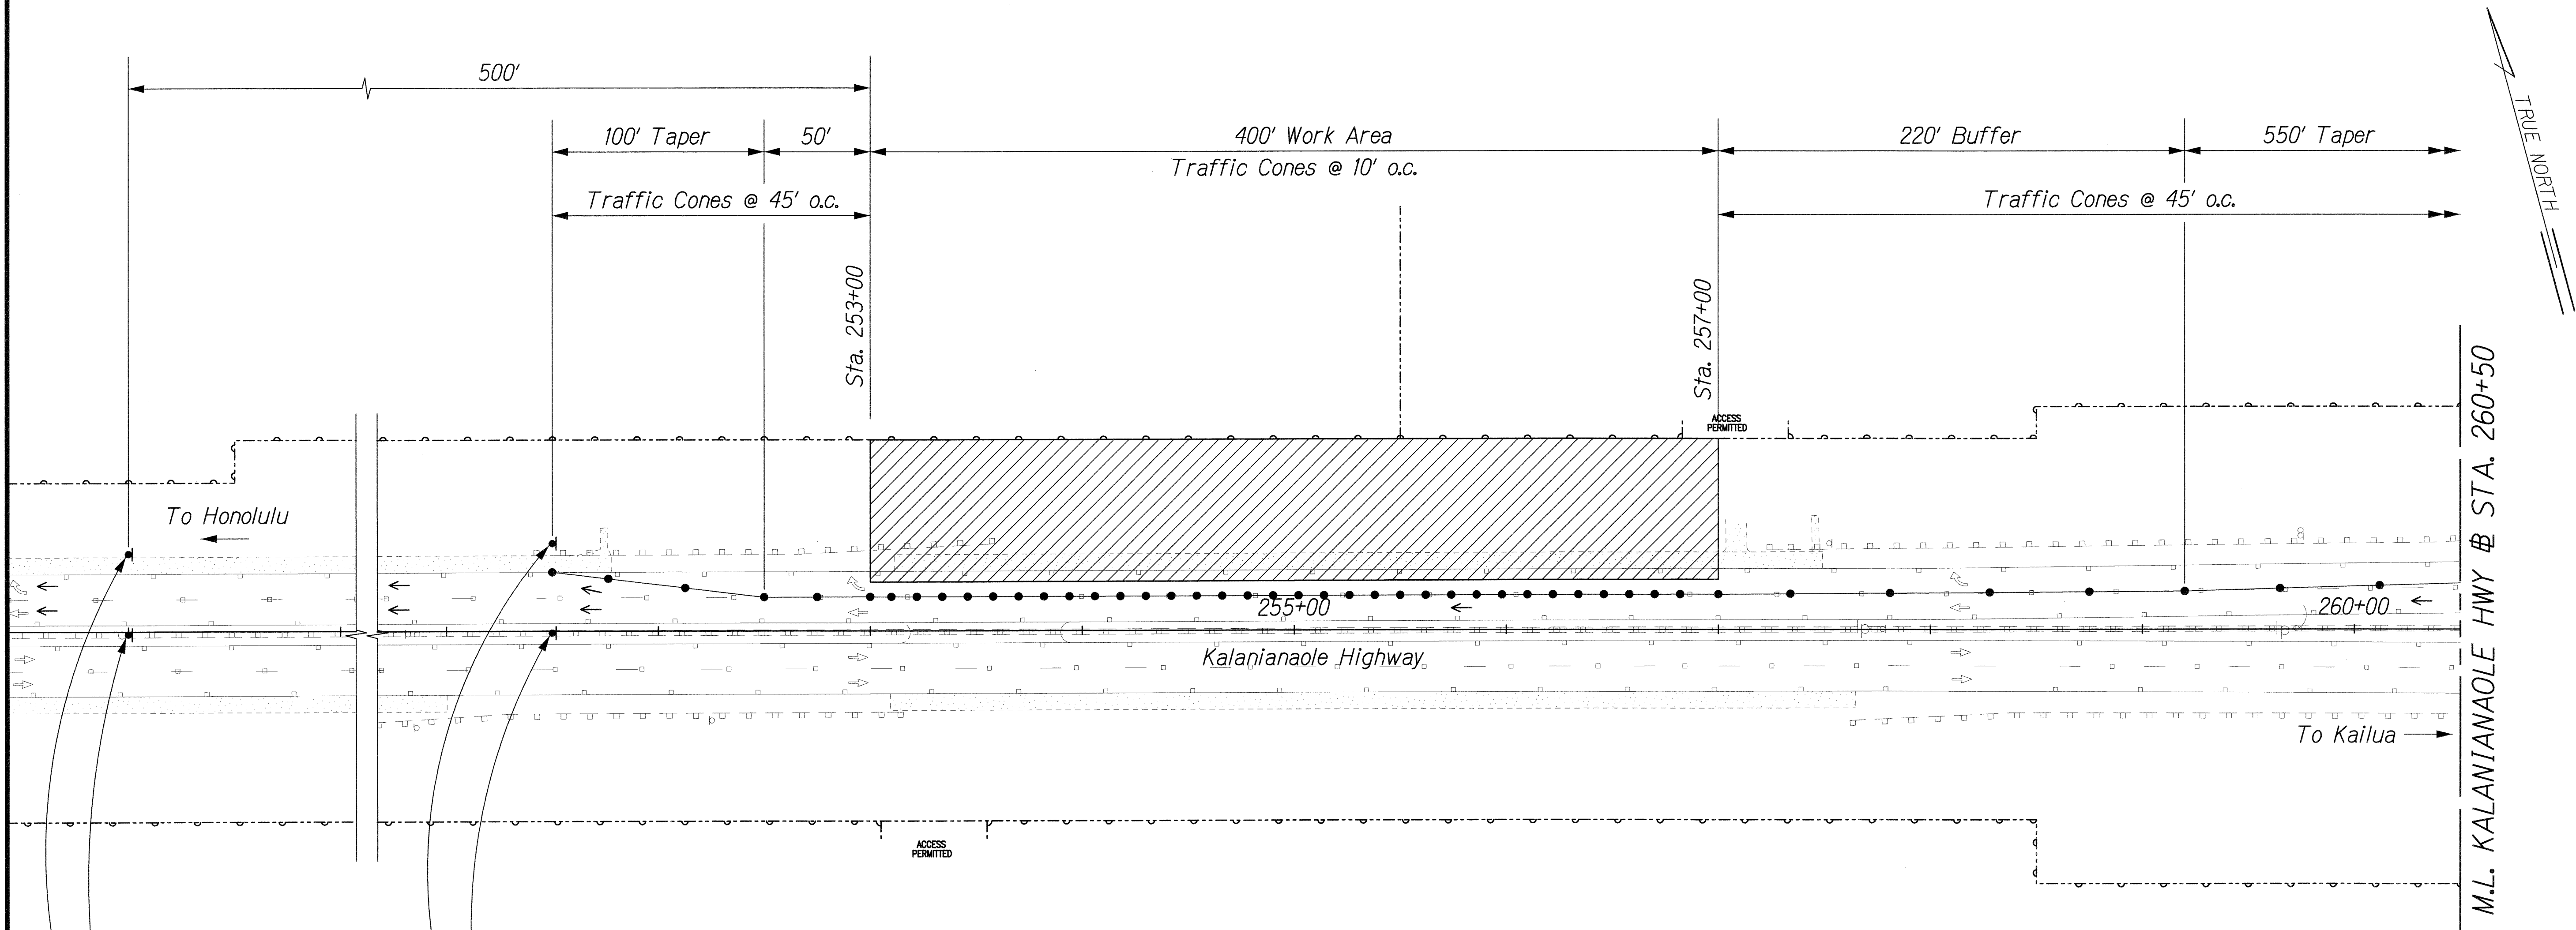

END
ROAD WORK


CG20-2A
48"x24"

END
CONSTRUCTION
AREA
SPEED
LIMIT
45

48"x18"

48"x24"

R2-1(45)-A
48"x60"

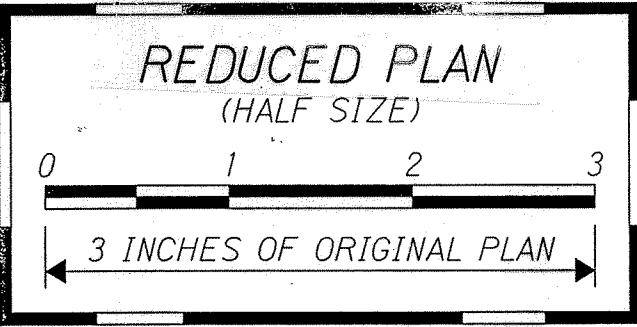

STATE OF HAWAII
DEPARTMENT OF TRANSPORTATION
HIGHWAYS DIVISION

TRAFFIC CONTROL PLAN
KALANIANAʻOLE HWY - SITE #3
SLOPE MAINTENANCE FOR EROSION CONTROL
AT VARIOUS SITES ON OAHU, PHASE 2
Project No. HWY-O-04-07M

Scale: 1"=40' Date: April 2007

THIS WORK WAS PREPARED BY ME
OR UNDER MY SUPERVISION.



SIGNATURE: *Randall M. Urasaki* EXPIRATION DATE OF THE LICENSE: 4-30-08

RANDALL M. URASAKI
LICENSED PROFESSIONAL ENGINEER
No. 7289-C
HAWAII, U.S.A.

ORIGINAL PLAN	SURVEY PLOTTED BY	DATE
NOTE BOOK	DRAWN BY	
	DESIGNED BY	
	CHECKED BY	

J:/SSMMP - PSE2 10 SITES/TCP/SITE3-1.dgn

FED. ROAD DIST. NO.	STATE	PROJ. NO.	FISCAL YEAR	SHEET NO.	TOTAL SHEETS
HAWAII	HAW.	HWY-0-04-07M	2007	45	57

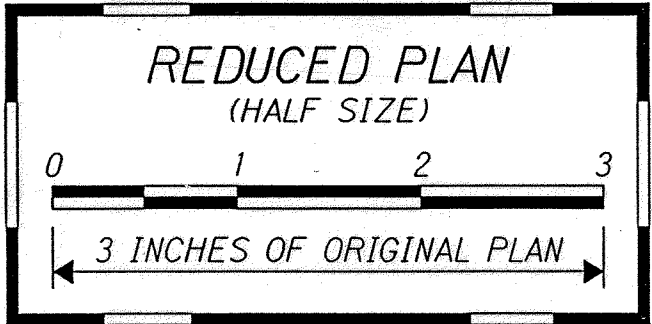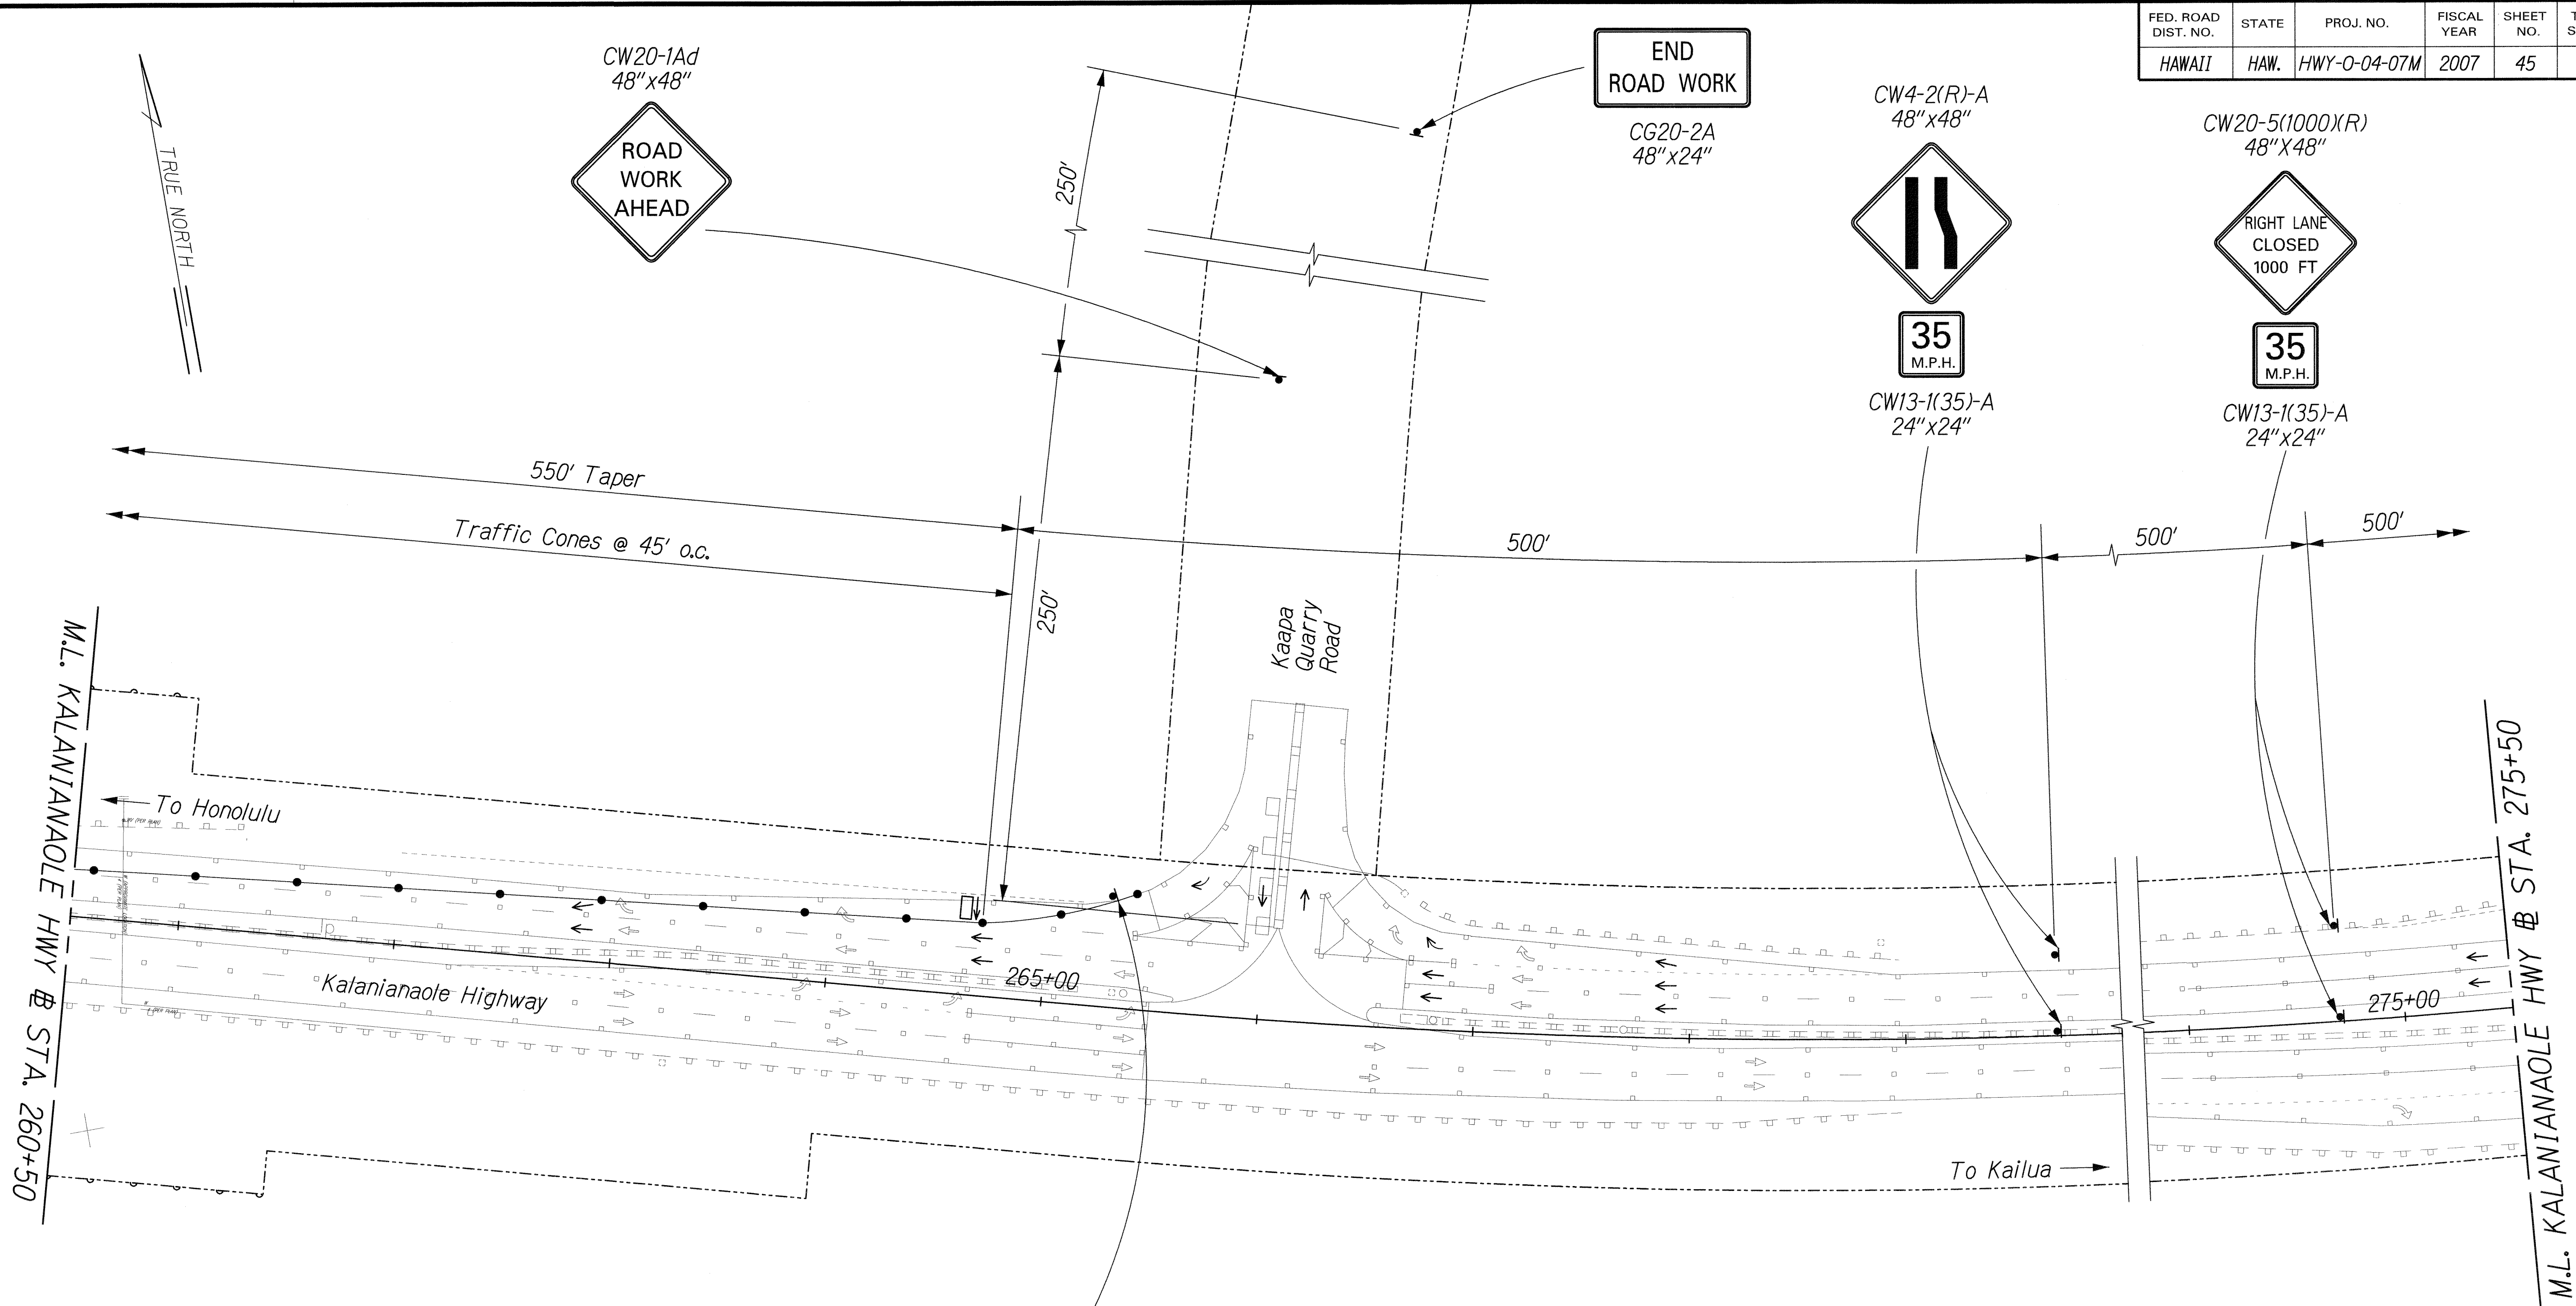

ORIGINAL PLAN	SURVEY PLOTTED BY	DATE
PLAN	DRAWN BY	
NOTE BOOK	TRACED BY	
	CHECKED BY	
	QUANTITIES BY	
	CHECKED BY	

J:\SSWMP - PSE2 10 SITES\TOP\SITES2.dgn

THIS WORK WAS PREPARED BY ME OR UNDER MY SUPERVISION.

R. Urasaki

SIGNATURE

EXPIRATION DATE OF THE LICENSE 4-30-08

STATE OF HAWAII
DEPARTMENT OF TRANSPORTATION
HIGHWAYS DIVISION

TRAFFIC CONTROL PLAN
KALANIANAʻOLE HWY - SITE #3


SLOPE MAINTENANCE FOR EROSION CONTROL
AT VARIOUS SITES ON OAHU, PHASE 2

Project No. HWY-0-04-07M

Scale: 1"=40' Date: April 2007

SHEET No. TC-13 OF 25 SHEETS

FED. ROAD DIST. NO.	STATE	PROJ. NO.	FISCAL YEAR	SHEET NO.	TOTAL SHEETS
HAWAII	HAW.	HWY-0-04-07M	2007	46	57

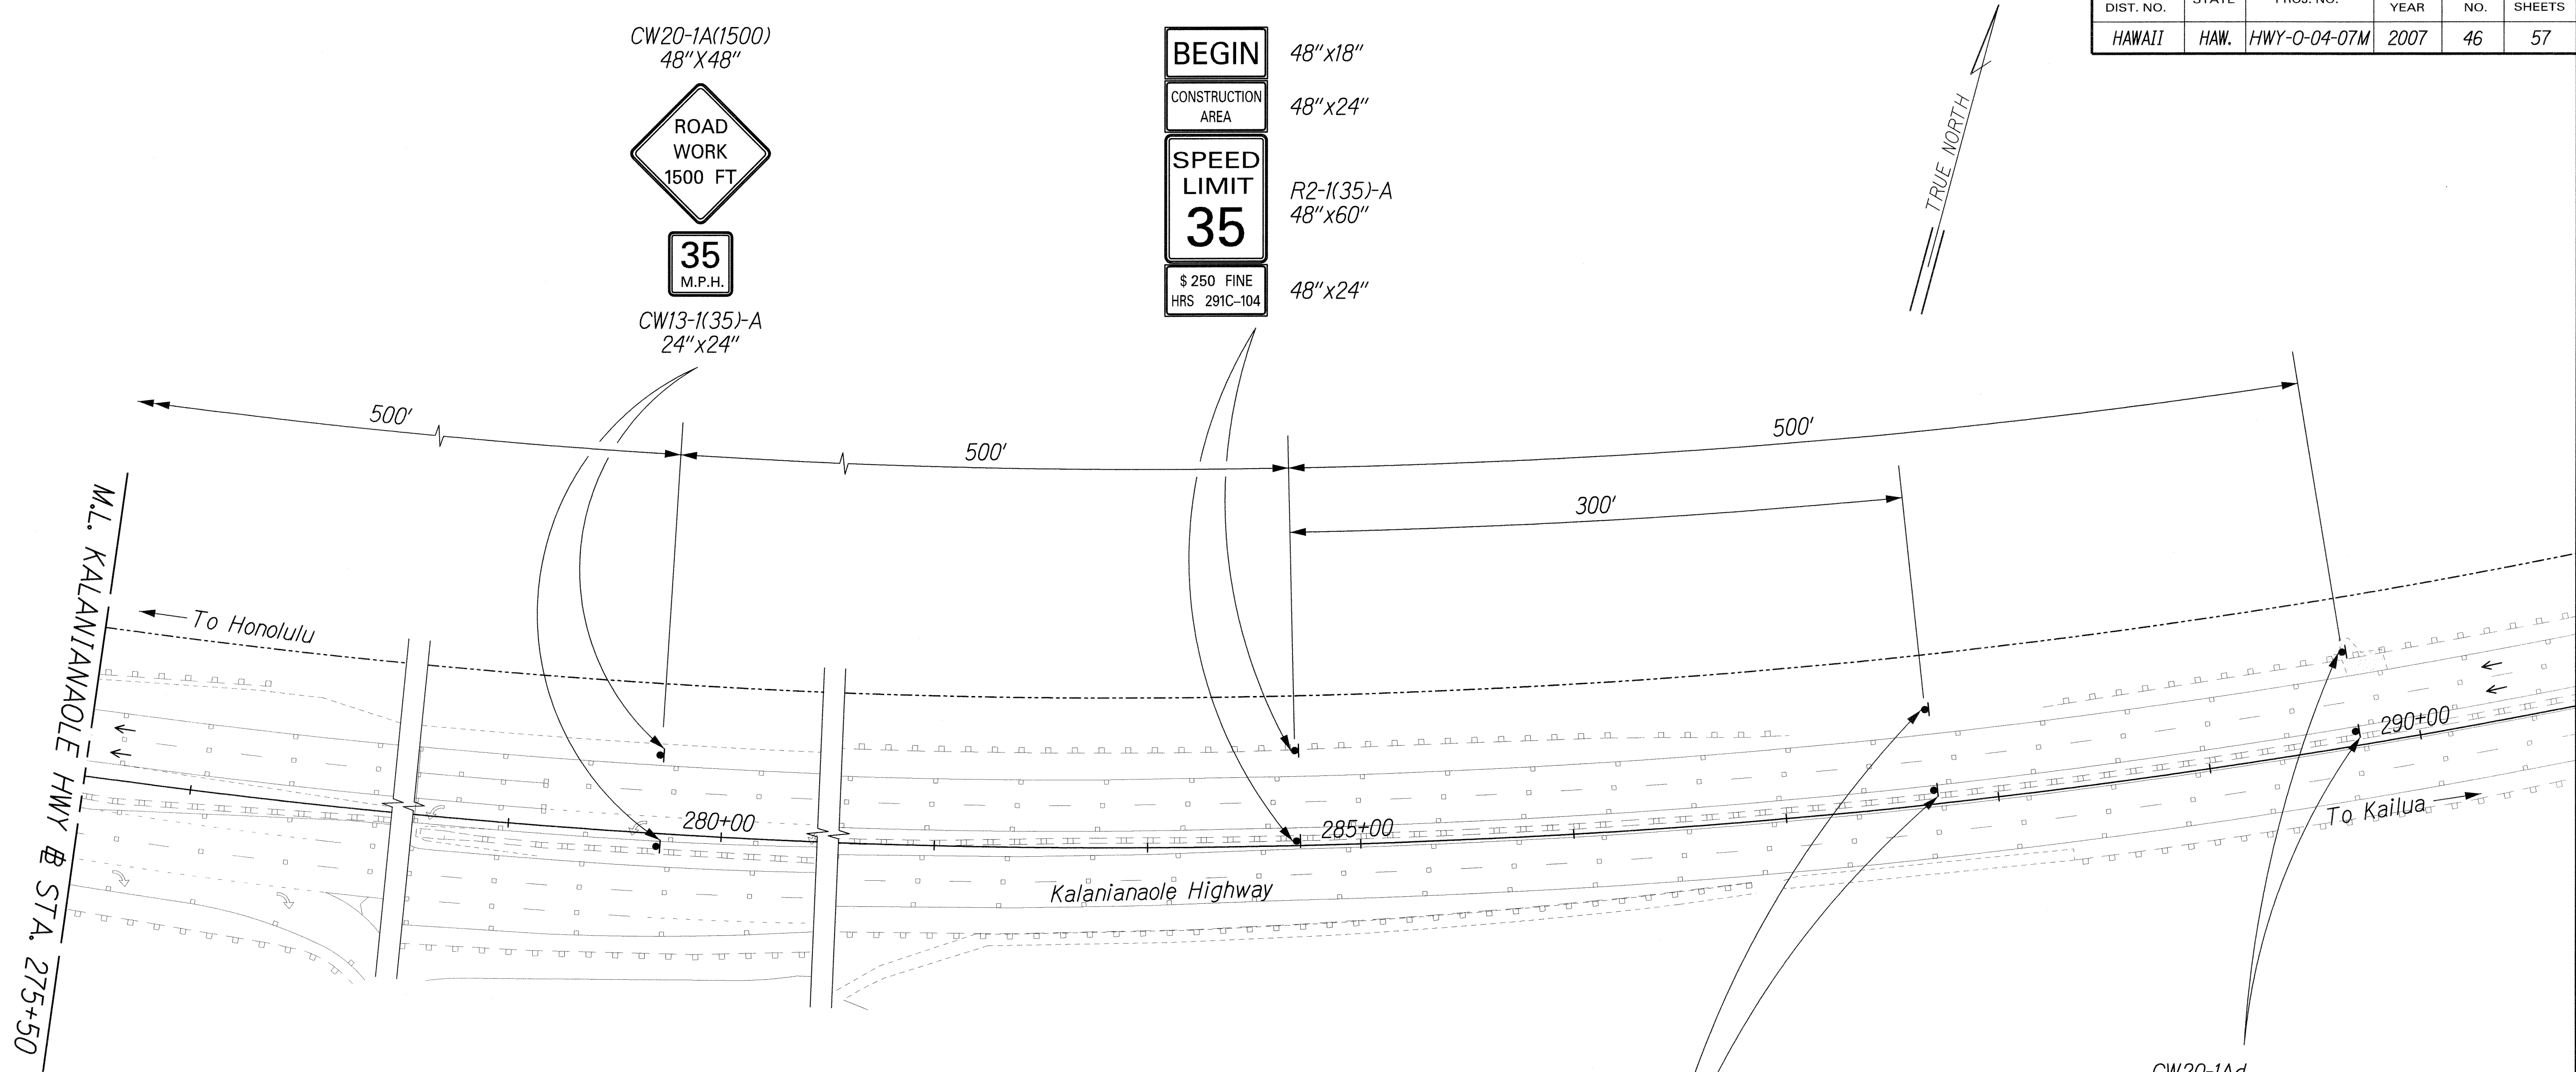

M.L. KALANIANAʻOLE HWY @ STA. 275+50

CW20-1A(1500)
48"x48"
ROAD WORK
1500 FT
35
M.P.H.
CW13-1(35)-A
24"x24"

BEGIN 48"x18"
CONSTRUCTION AREA 48"x24"
SPEED LIMIT 35 R2-1(35)-A 48"x60"
\$ 250 FINE HRS 291C-104 48"x24"

CONSTRUCTION AREA 48"x24"
SPEED LIMIT 35 CW3-5(35)-A 48"x48"
\$ 250 FINE HRS 291C-104 48"x24"

CW20-1Ad 48"x48"
ROAD WORK AHEAD
35 M.P.H.
CW13-1(35)-A 24"x24"



THIS WORK WAS PREPARED BY ME OR UNDER MY SUPERVISION.
SIGNATURE: *R. Urasmy* EXPIRATION DATE: 4-30-08 OF THE LICENSE

STATE OF HAWAII
DEPARTMENT OF TRANSPORTATION
HIGHWAYS DIVISION

TRAFFIC CONTROL PLAN
KALANIANAʻOLE HWY - SITE #3
SLOPE MAINTENANCE FOR EROSION CONTROL
AT VARIOUS SITES ON OAHU, PHASE 2
Project No. HWY-0-04-07M

Scale: 1"=40' Date: April 2007

ORIGINAL PLAN	SURVEY PLOTTED BY	DATE
NOTE BOOK	DRAWN BY	
	TRACED BY	
	CHECKED BY	
	QUANTITIES BY	
	CHECKED BY	

J:\SSWMP - PSE2 10 SITES\TOP\site3-3dgn