




FED. ROAD DIST. NO.	STATE	PROJ. NO.	FISCAL YEAR	SHEET NO.	TOTAL SHEETS
HAWAII	HAW.	HWY-O-04-10M	2010	2	45

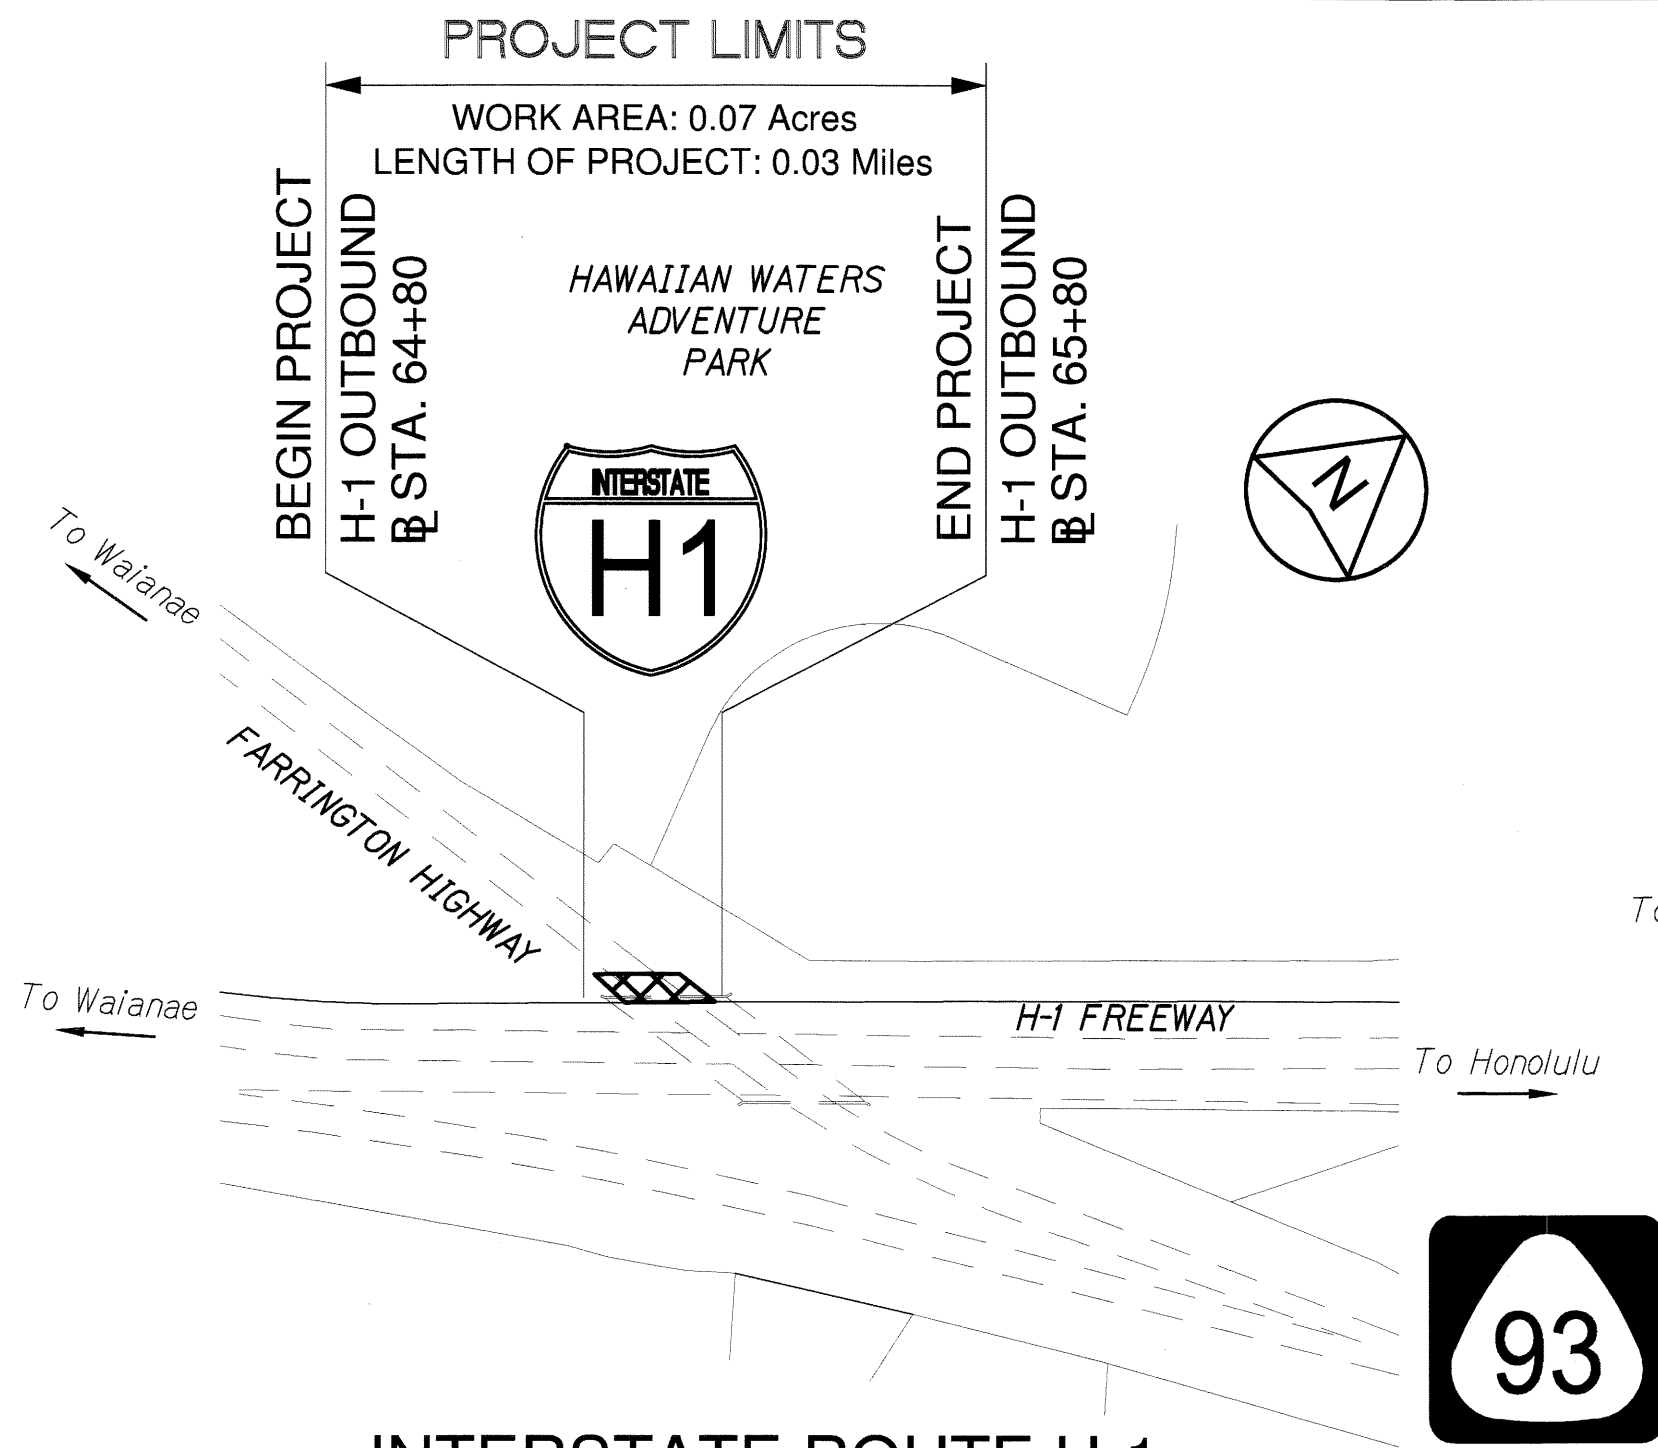


INTERSTATE ROUTE H-1
LOCATION PLAN - SITE 1
NOT TO SCALE

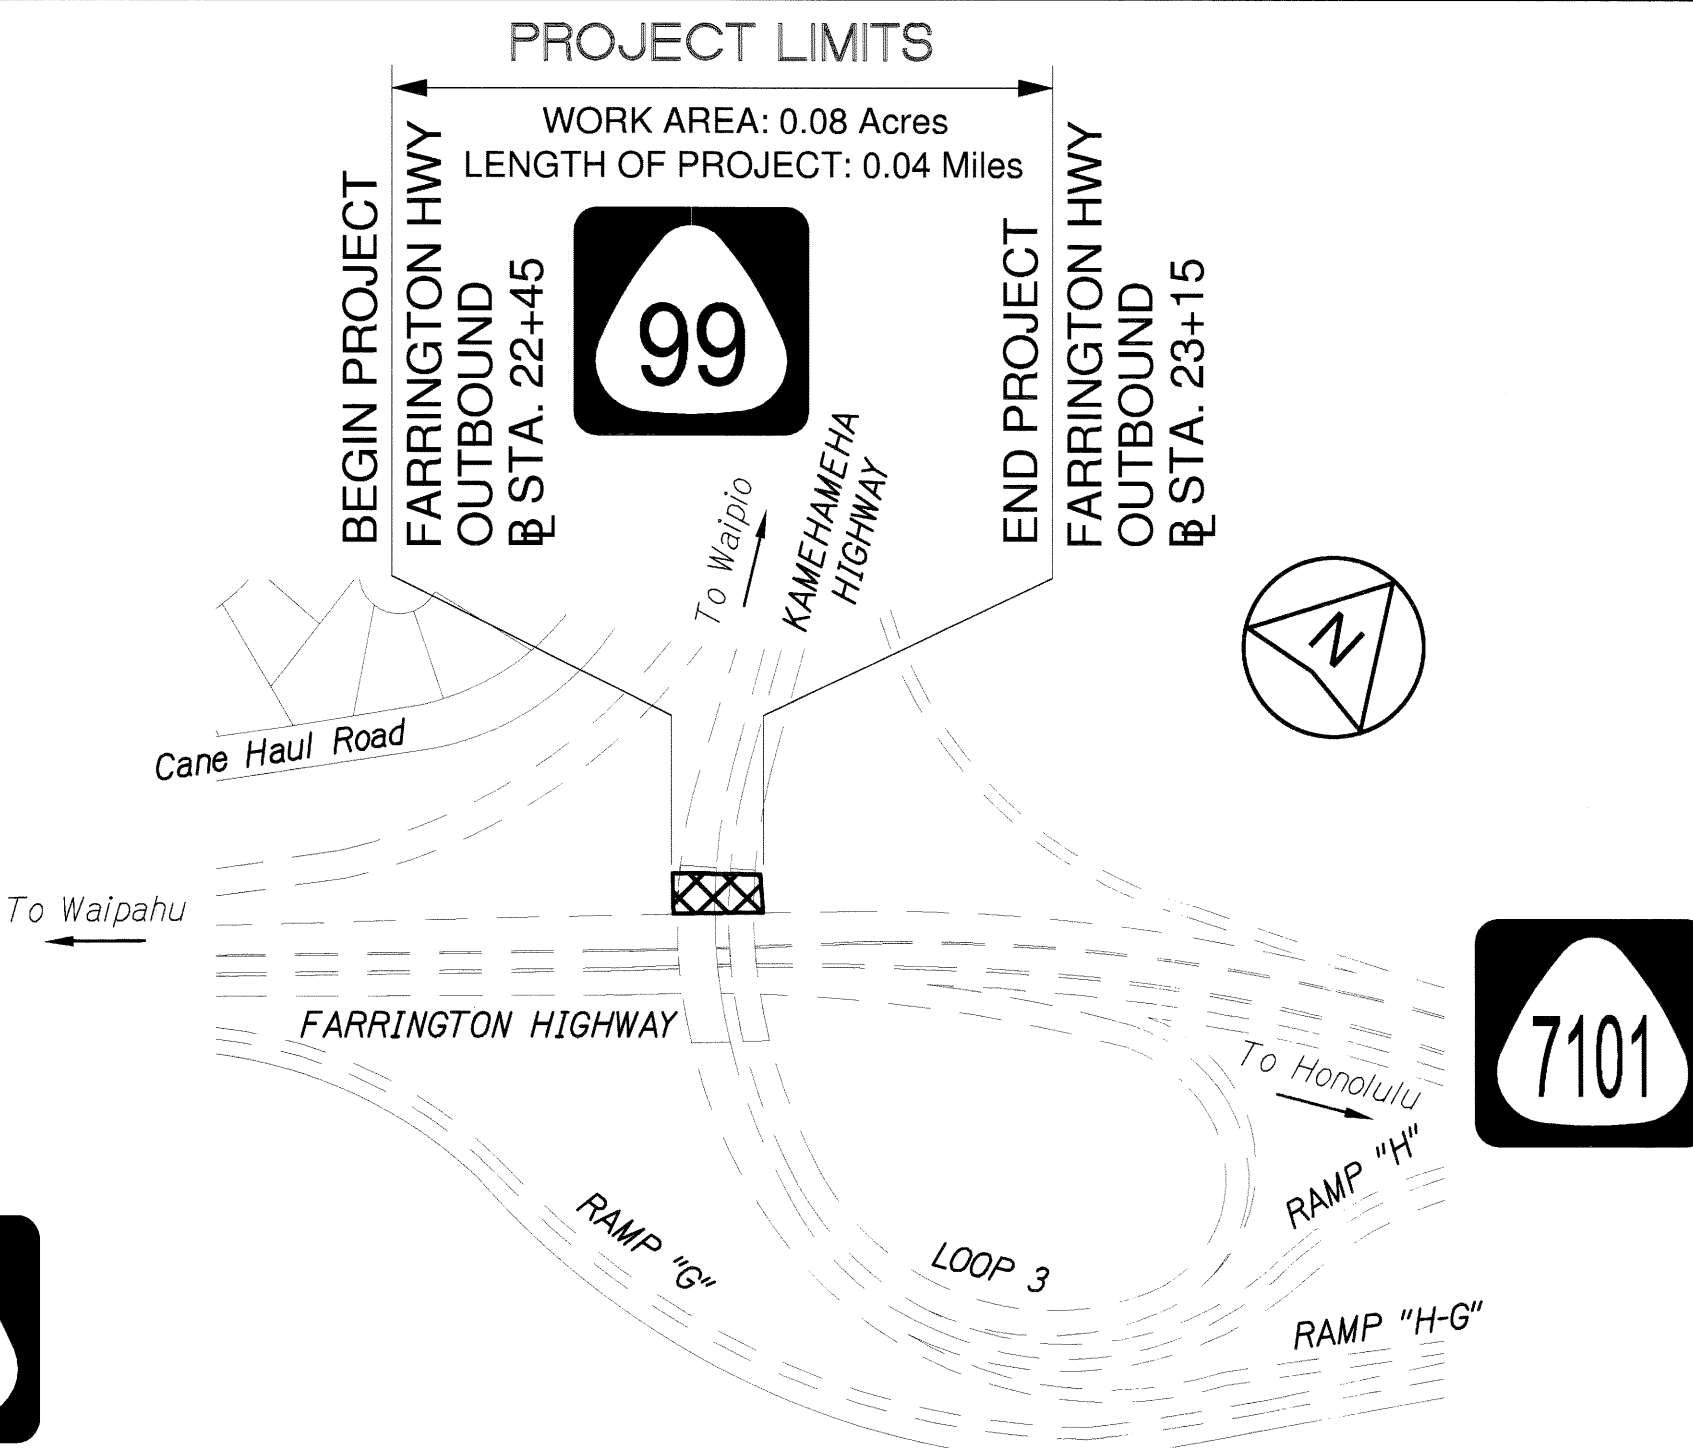


FARRINGTON HIGHWAY
LOCATION PLAN - SITE 2
NOT TO SCALE

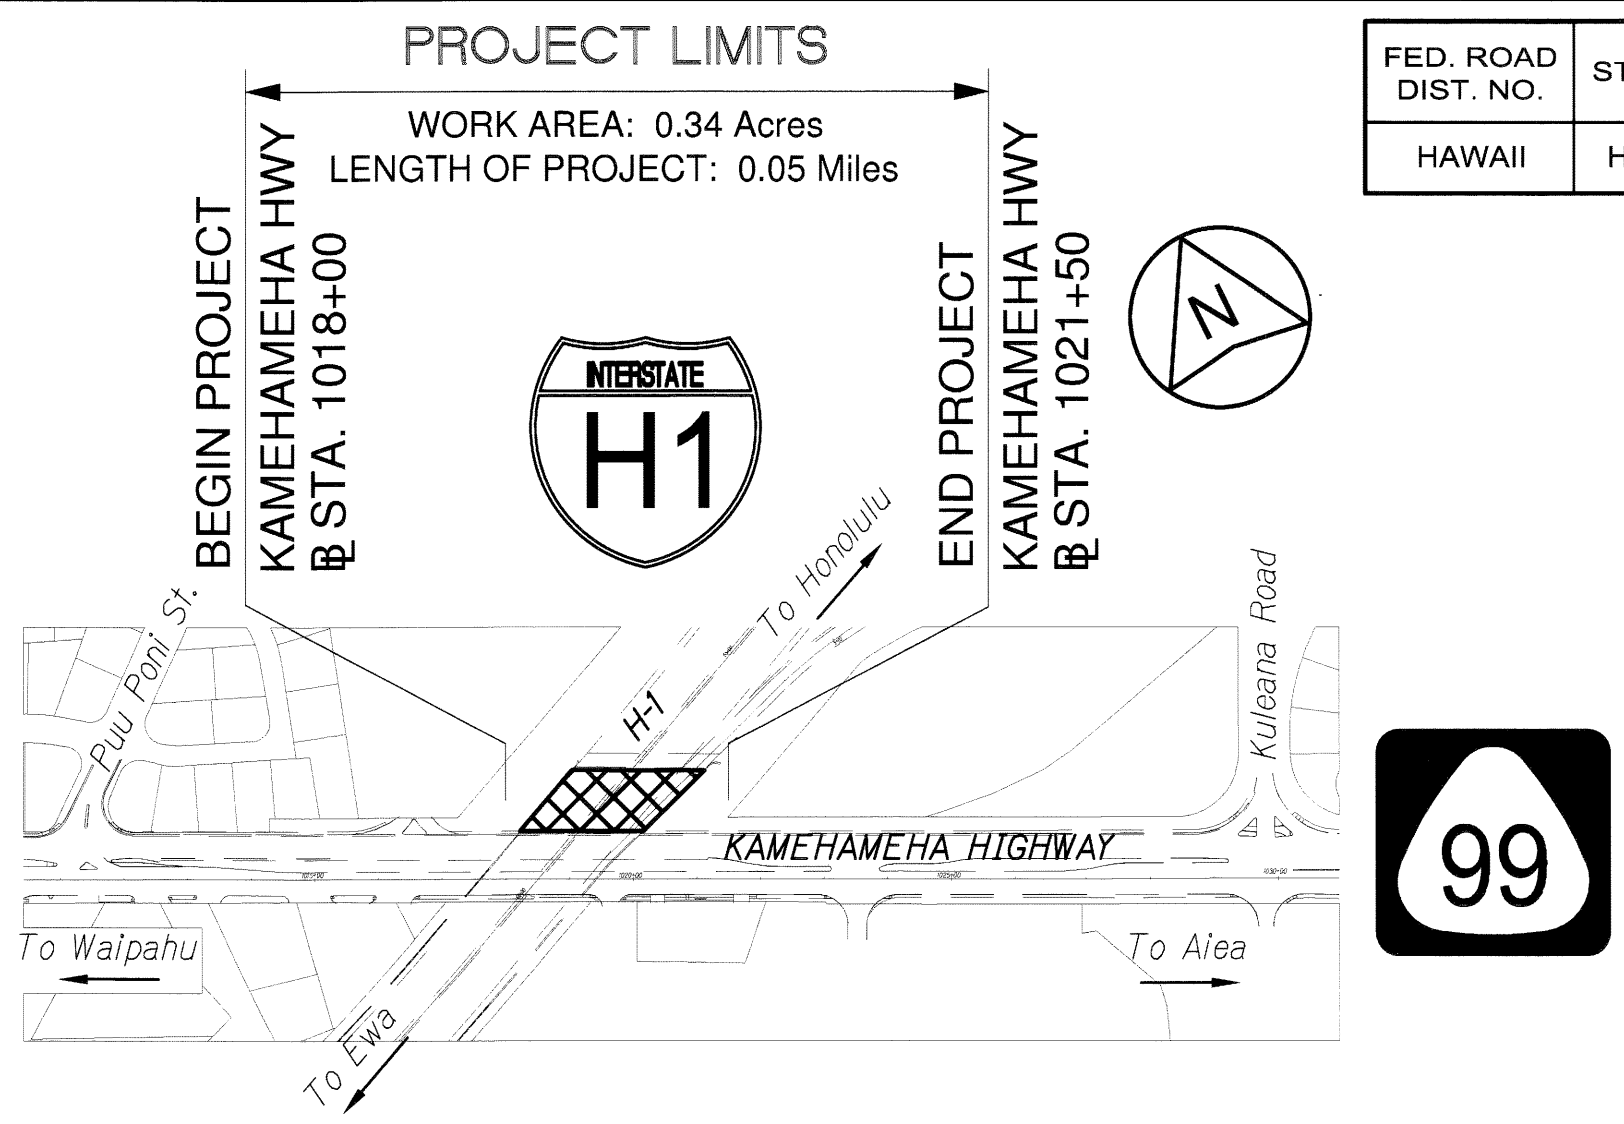


KAMEHAMEHA HIGHWAY
LOCATION PLAN - SITE 3
NOT TO SCALE

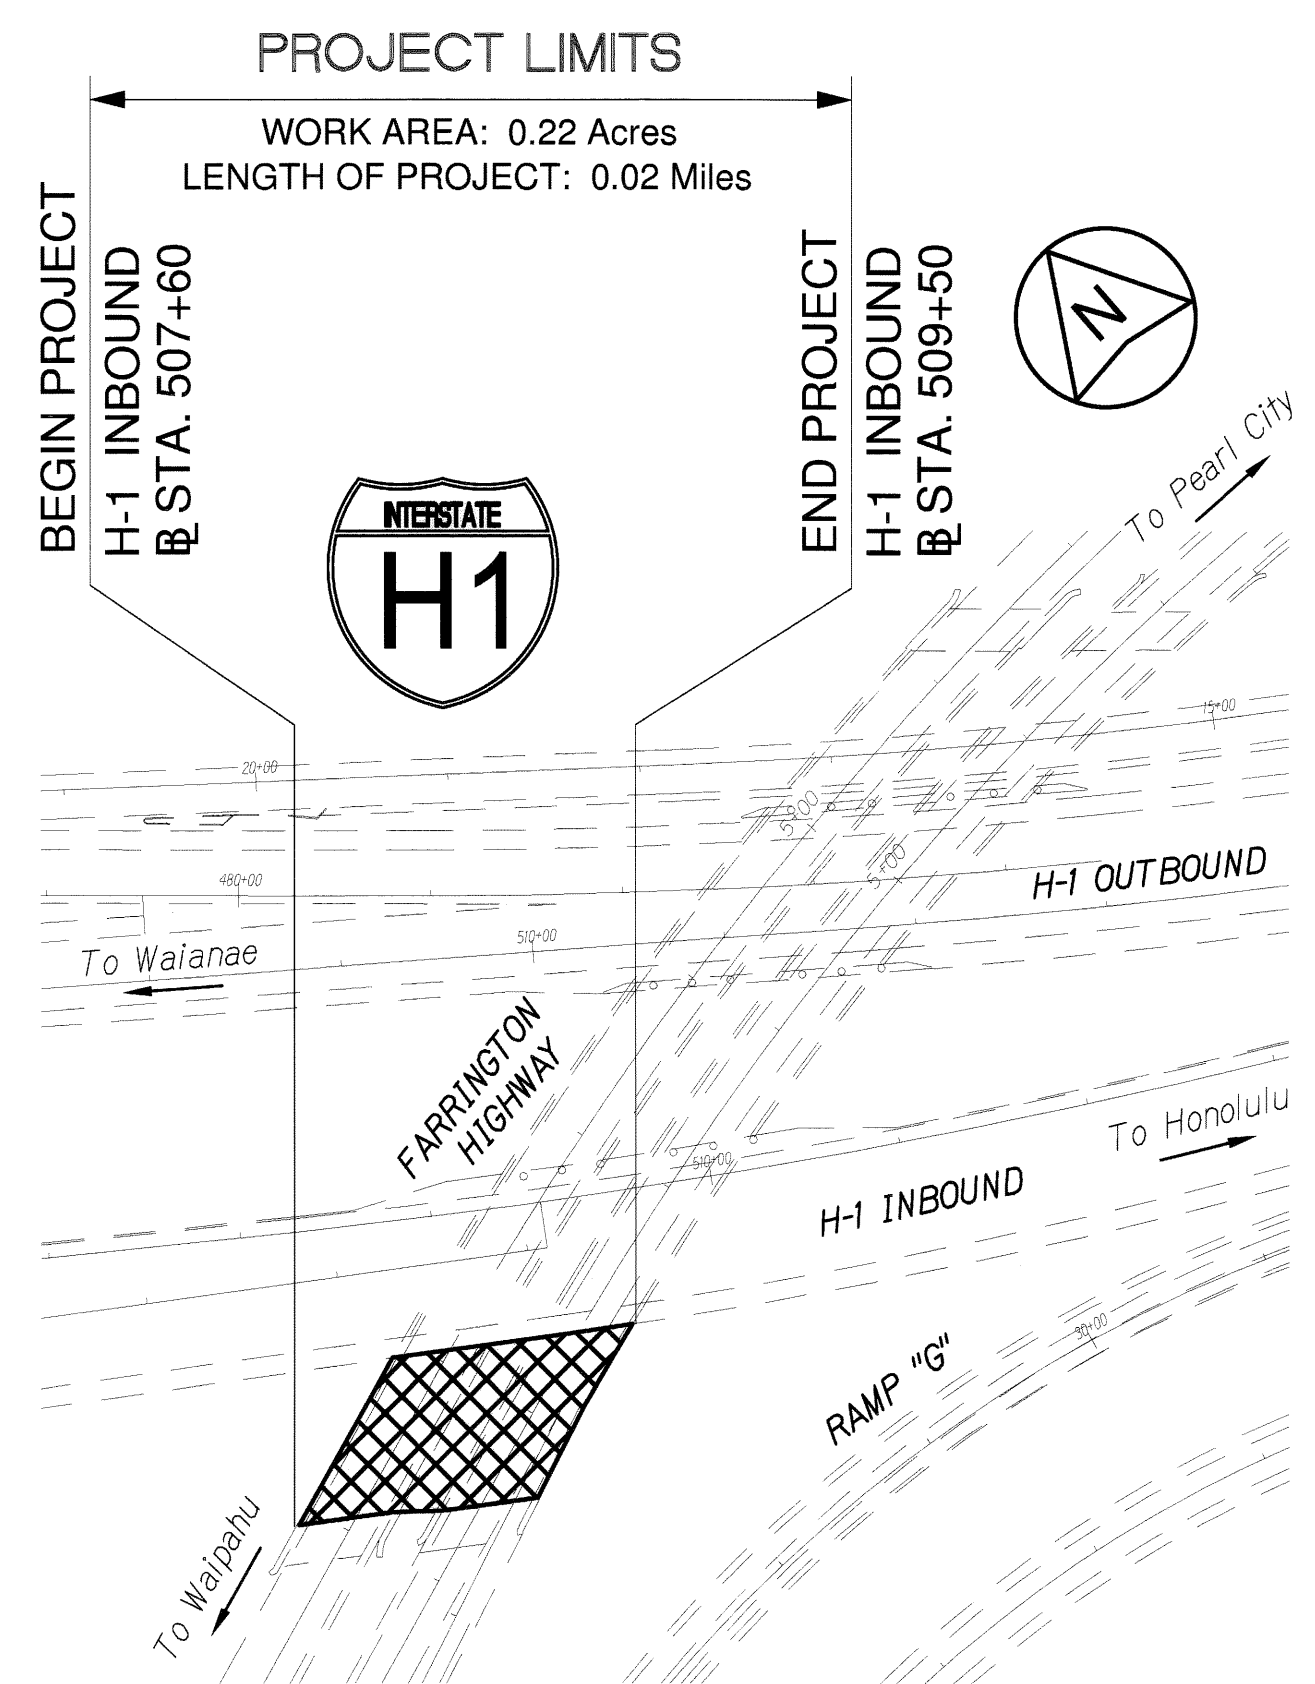


INTERSTATE ROUTE H-1
LOCATION PLAN - SITE 4
NOT TO SCALE

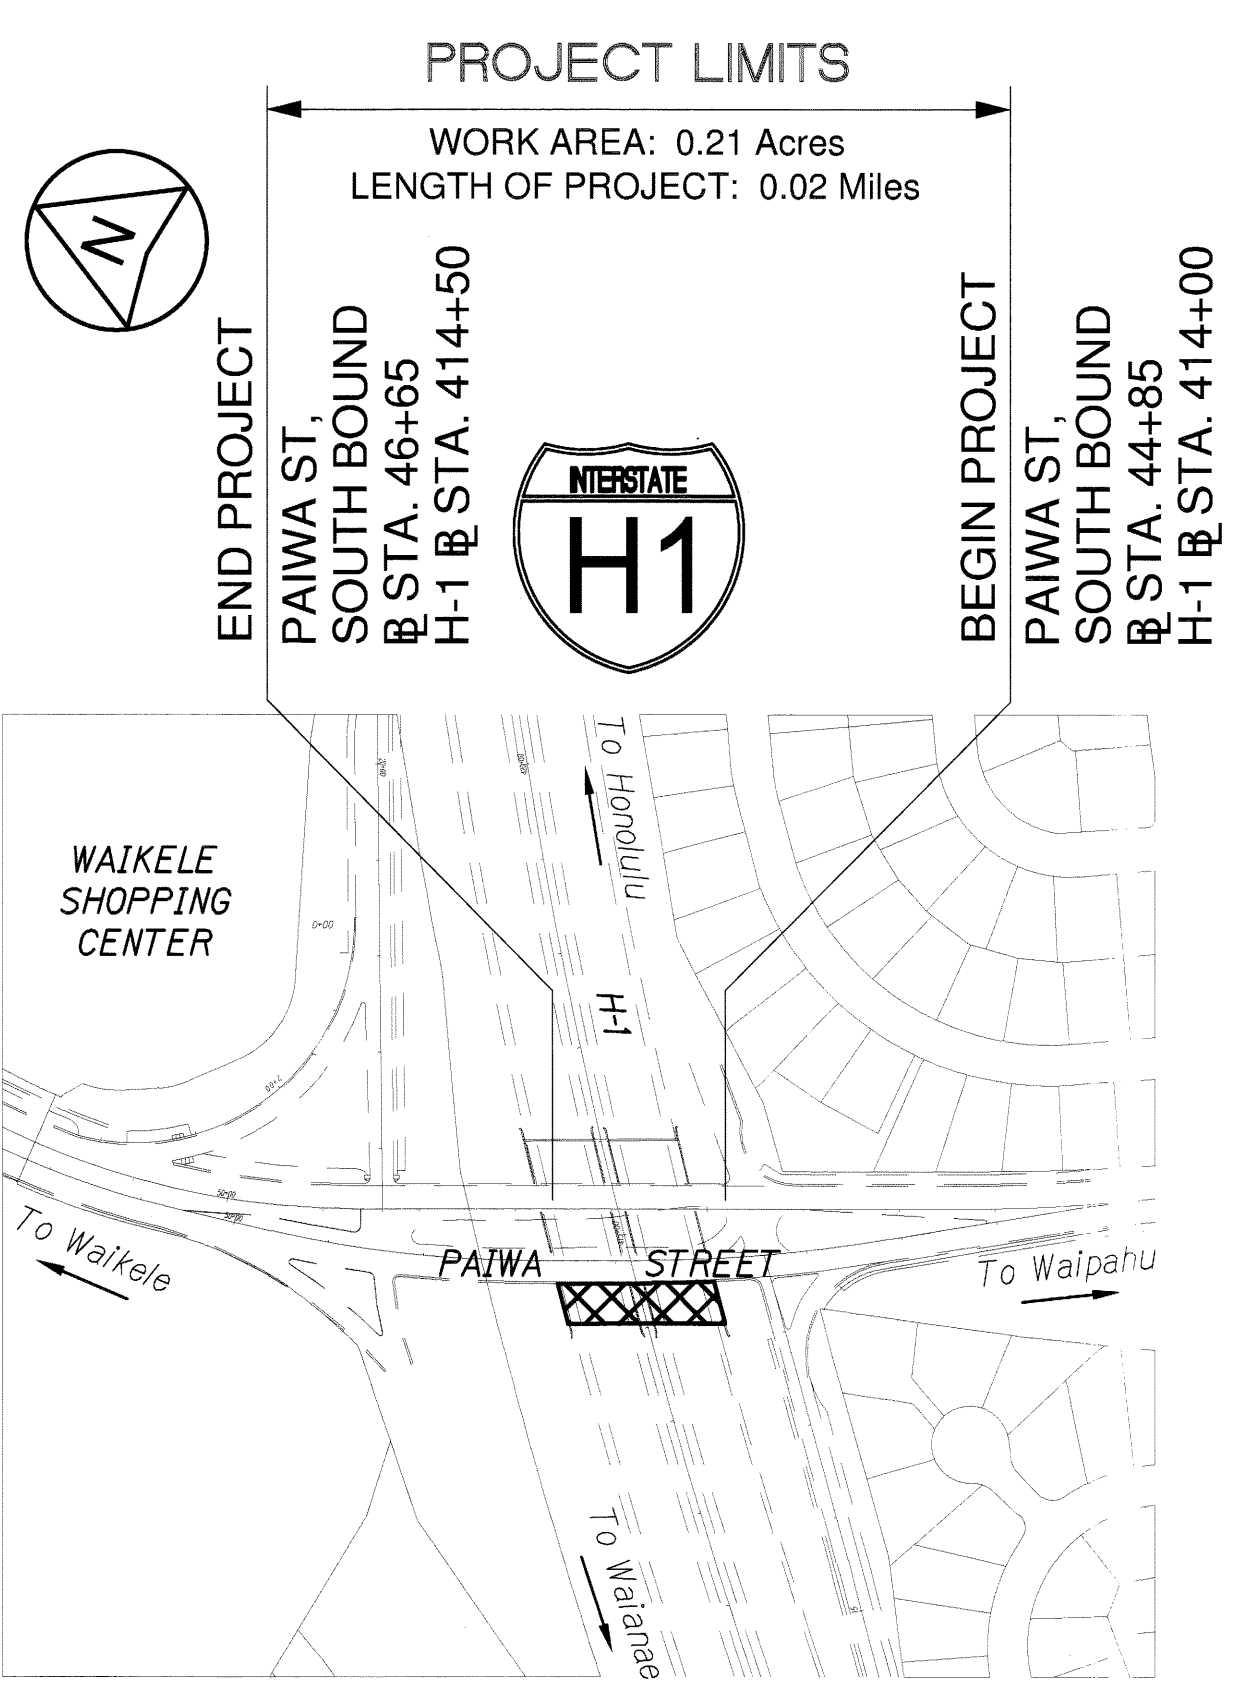

INTERSTATE ROUTE H-1
LOCATION PLAN - SITE 5
NOT TO SCALE

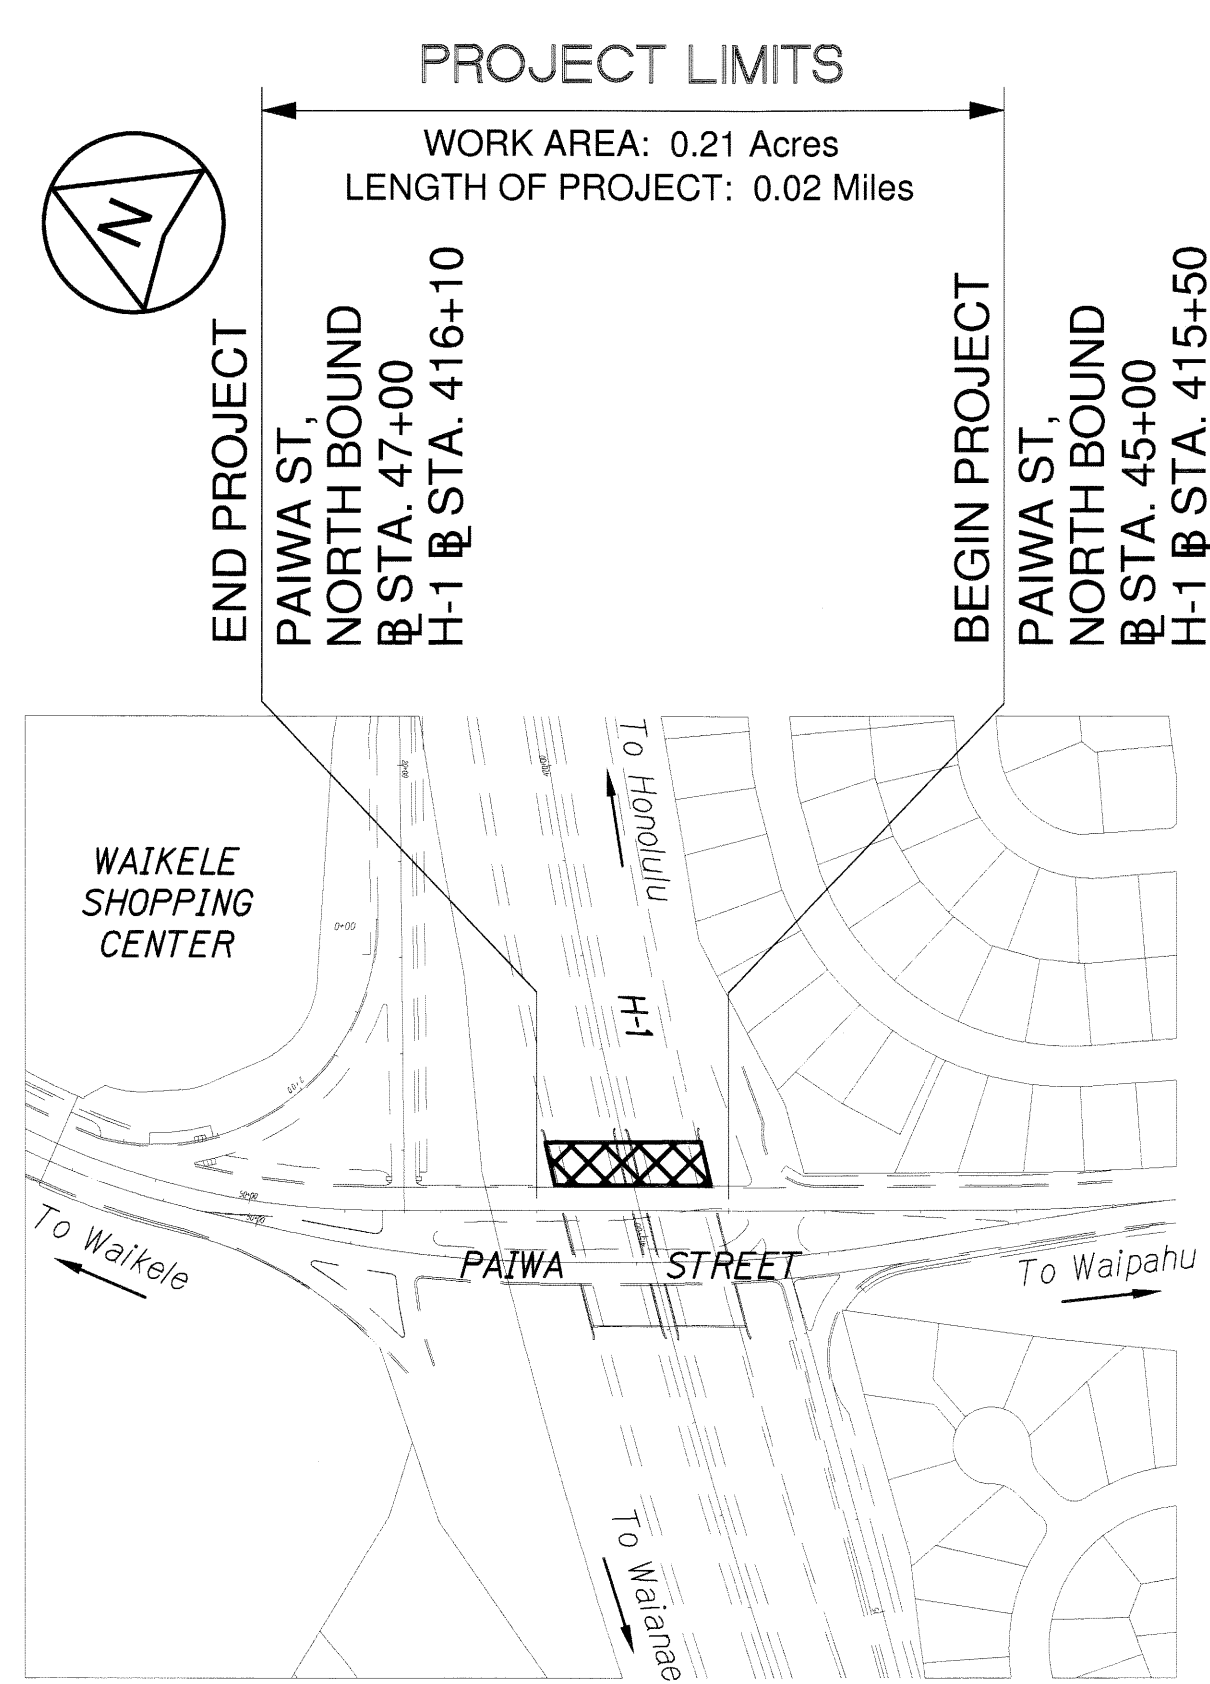

INTERSTATE ROUTE H-1
LOCATION PLAN - SITE 6
NOT TO SCALE

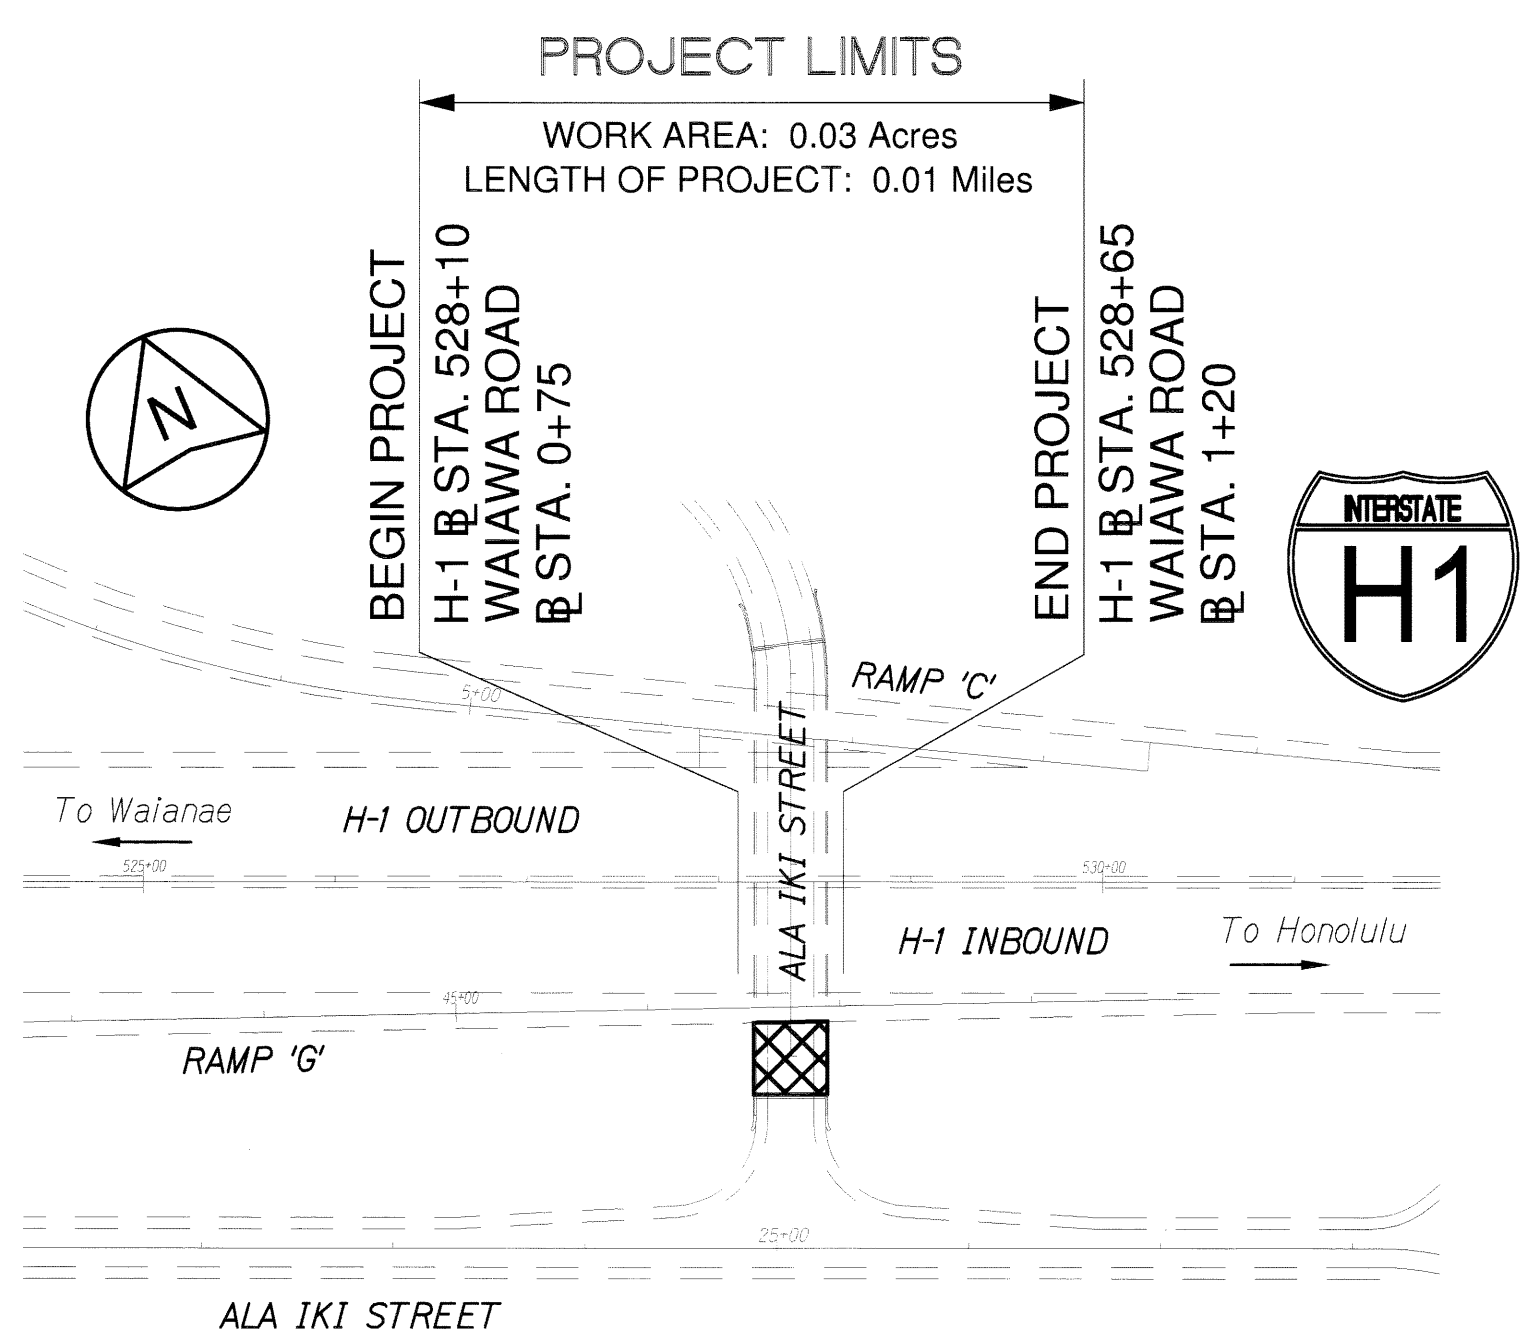

INTERSTATE ROUTE H-1
LOCATION PLAN - SITE 7
NOT TO SCALE

ORIGINAL PLAN	SURVEY PLOTTED BY	DATE
DRIVEN BY		
NOTE BOOK		
QUANTITIES BY		
CHECKED BY		
N.		

00A LOC PLAN.DWG 5/5/2010 10:56:28 AM

4/30/12
EXP. DATE
This work was prepared by me or under my supervision.

STATE OF HAWAII
DEPARTMENT OF TRANSPORTATION
HIGHWAYS DIVISION

LOCATION PLAN

SLOPE MAINTENANCE FOR EROSION CONTROL
AT VARIOUS SITES ON OAHU, PHASE 4
Project No. HWY-O-04-10M
Scale: As Shown Date: May 2010

SHEET No. 6-1 OF 1 SHEETS