


FED. ROAD DIST. NO.	STATE	PROJ. NO.	FISCAL YEAR	SHEET NO.	TOTAL SHEETS
HAWAII	HAW.	HWY-O-05-14	2016	14	43

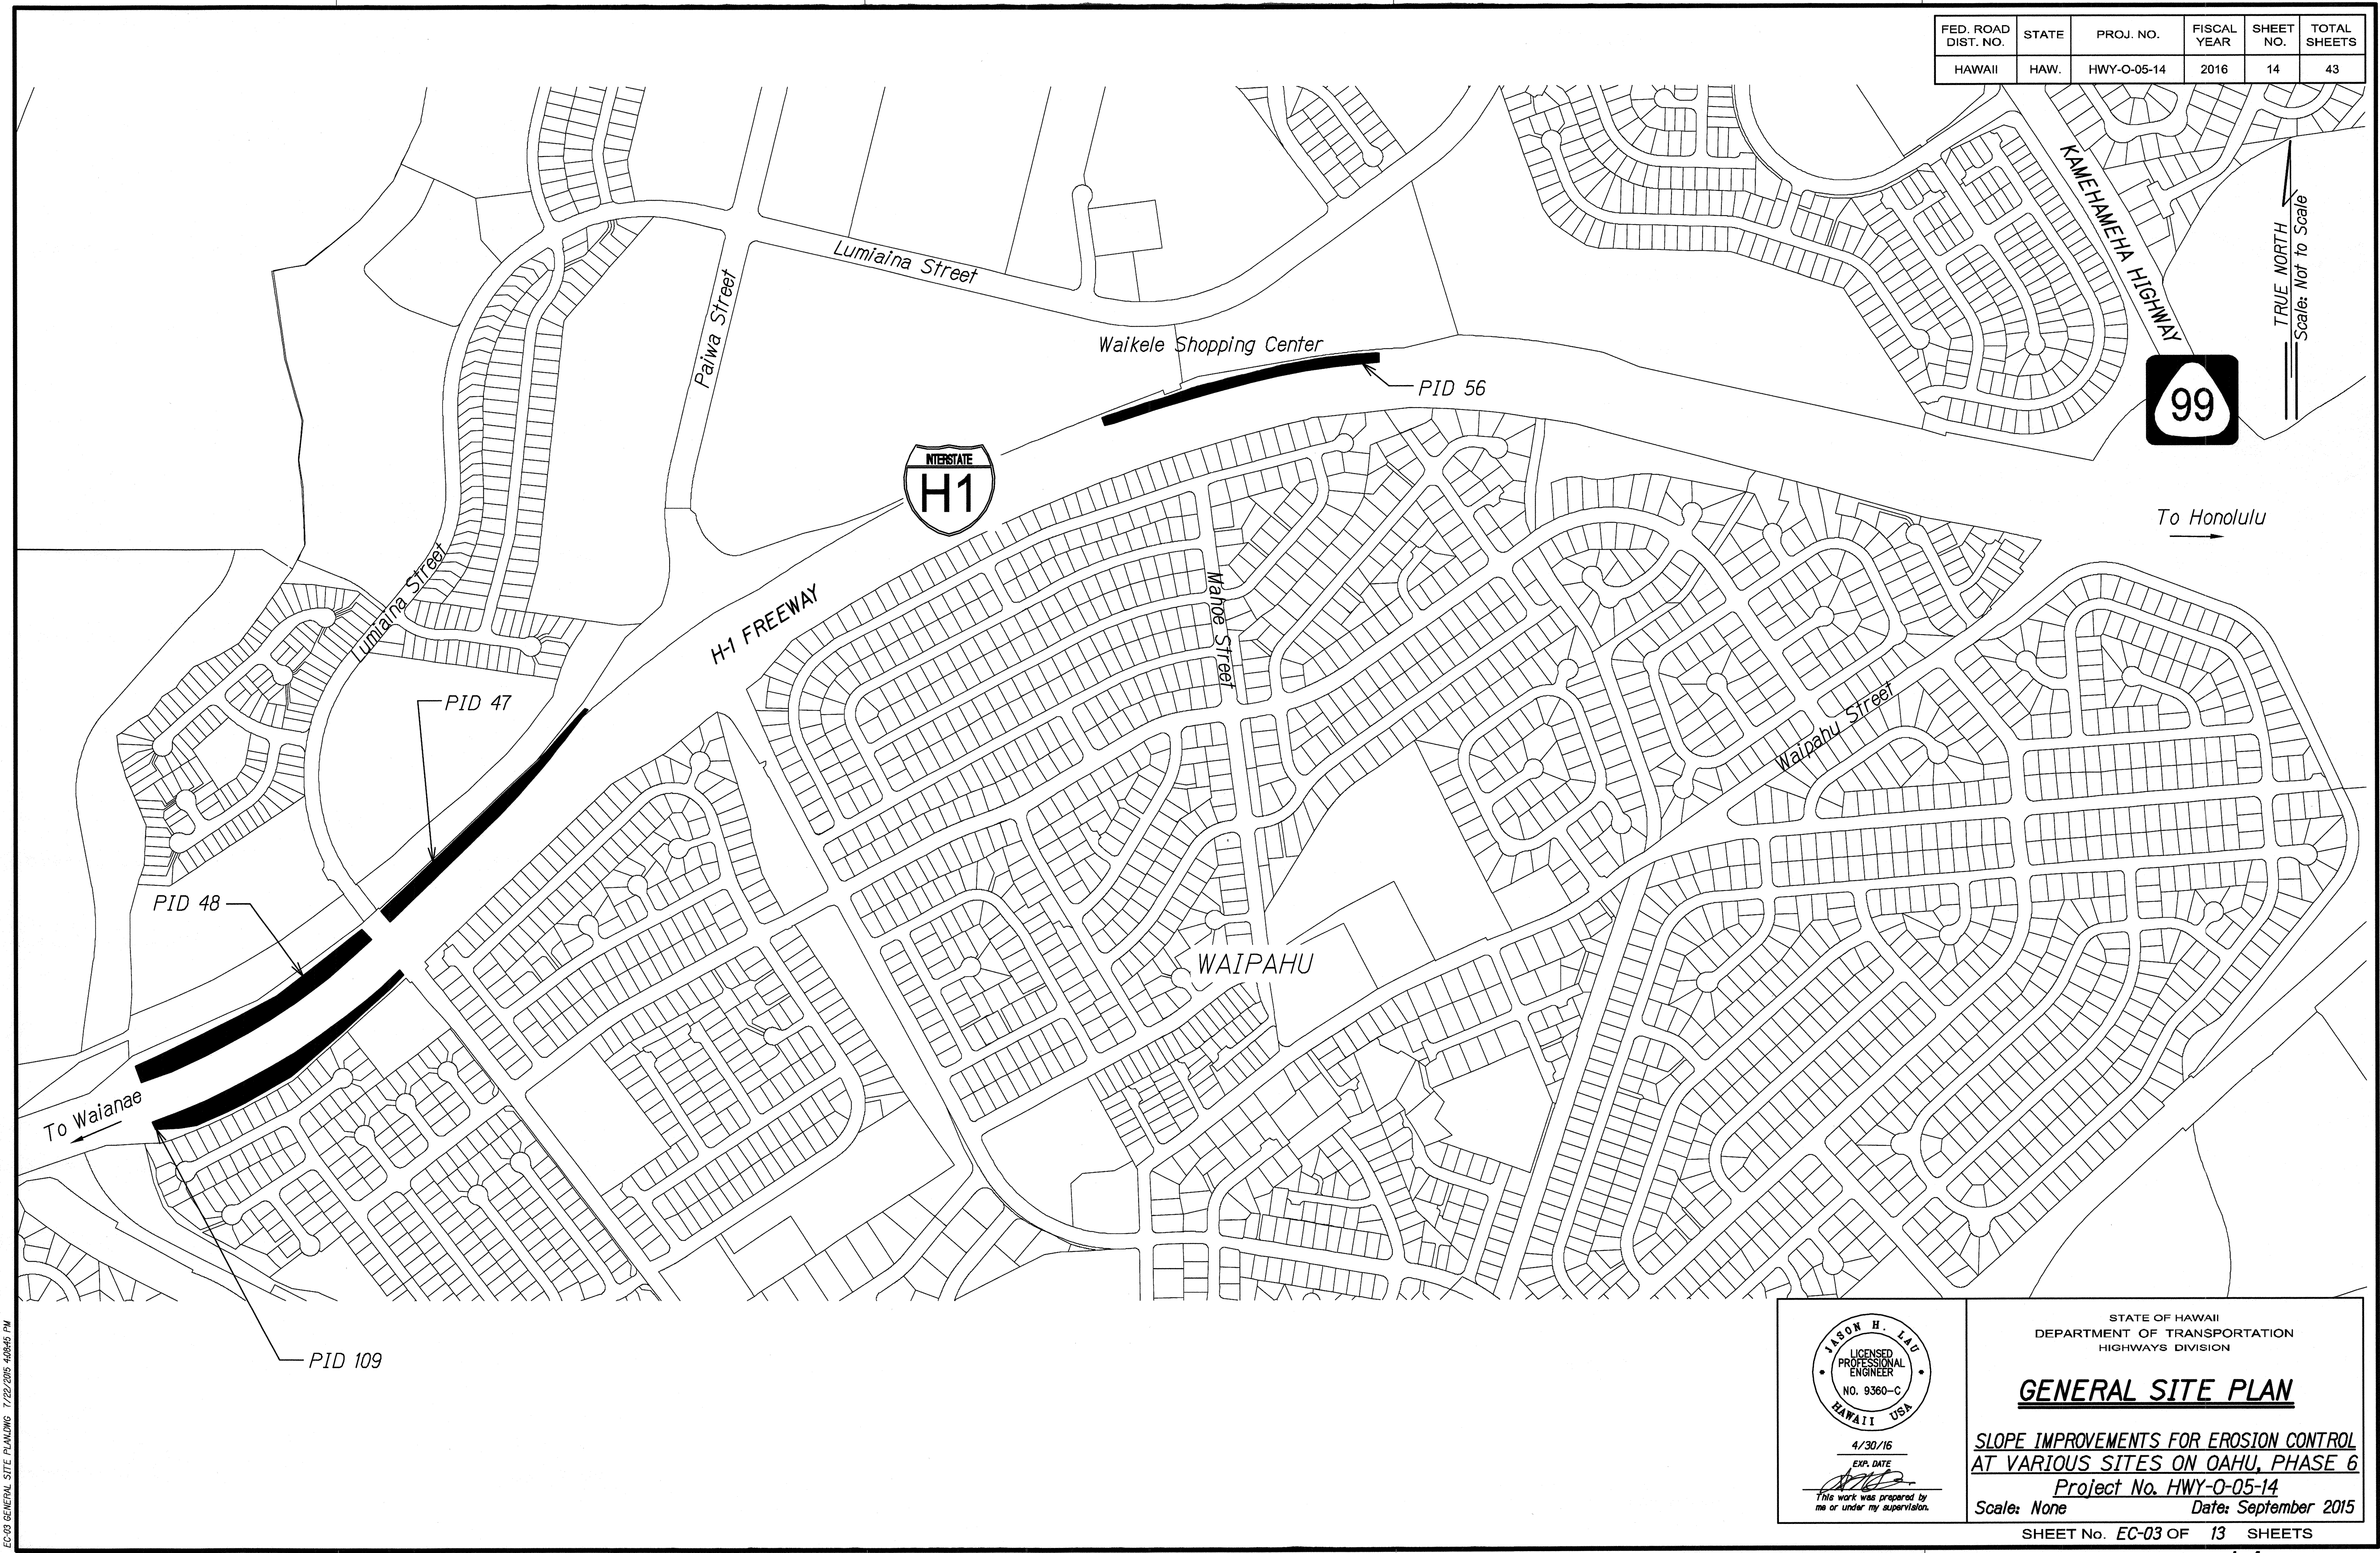

ORIGINAL PLAN	DATE
REVISION 1	DATE
REVISION 2	DATE
REVISION 3	DATE
REVISION 4	DATE
REVISION 5	DATE
REVISION 6	DATE
REVISION 7	DATE
REVISION 8	DATE
REVISION 9	DATE
REVISION 10	DATE

EC08 GENERAL SITE PLAN/NO. 7/22/2015 4:08:45 PM

JASON H. LAU  
 LICENSED PROFESSIONAL ENGINEER  
 NO. 9360-C  
 HAWAII USA  
 4/30/16  
 EXP. DATE  
*[Signature]*  
 This work was prepared by me or under my supervision.

STATE OF HAWAII  
 DEPARTMENT OF TRANSPORTATION  
 HIGHWAYS DIVISION  
  
**GENERAL SITE PLAN**  
 SLOPE IMPROVEMENTS FOR EROSION CONTROL  
 AT VARIOUS SITES ON OAHU, PHASE 6  
 Project No. HWY-O-05-14  
 Scale: None Date: September 2015  
 SHEET No. EC-03 OF 13 SHEETS