



FED. ROAD DIST. NO.	STATE	PROJ. NO.	FISCAL YEAR	SHEET NO.	TOTAL SHEETS
HAWAII	HAW.	HWY-O-05-14	2016	40	43

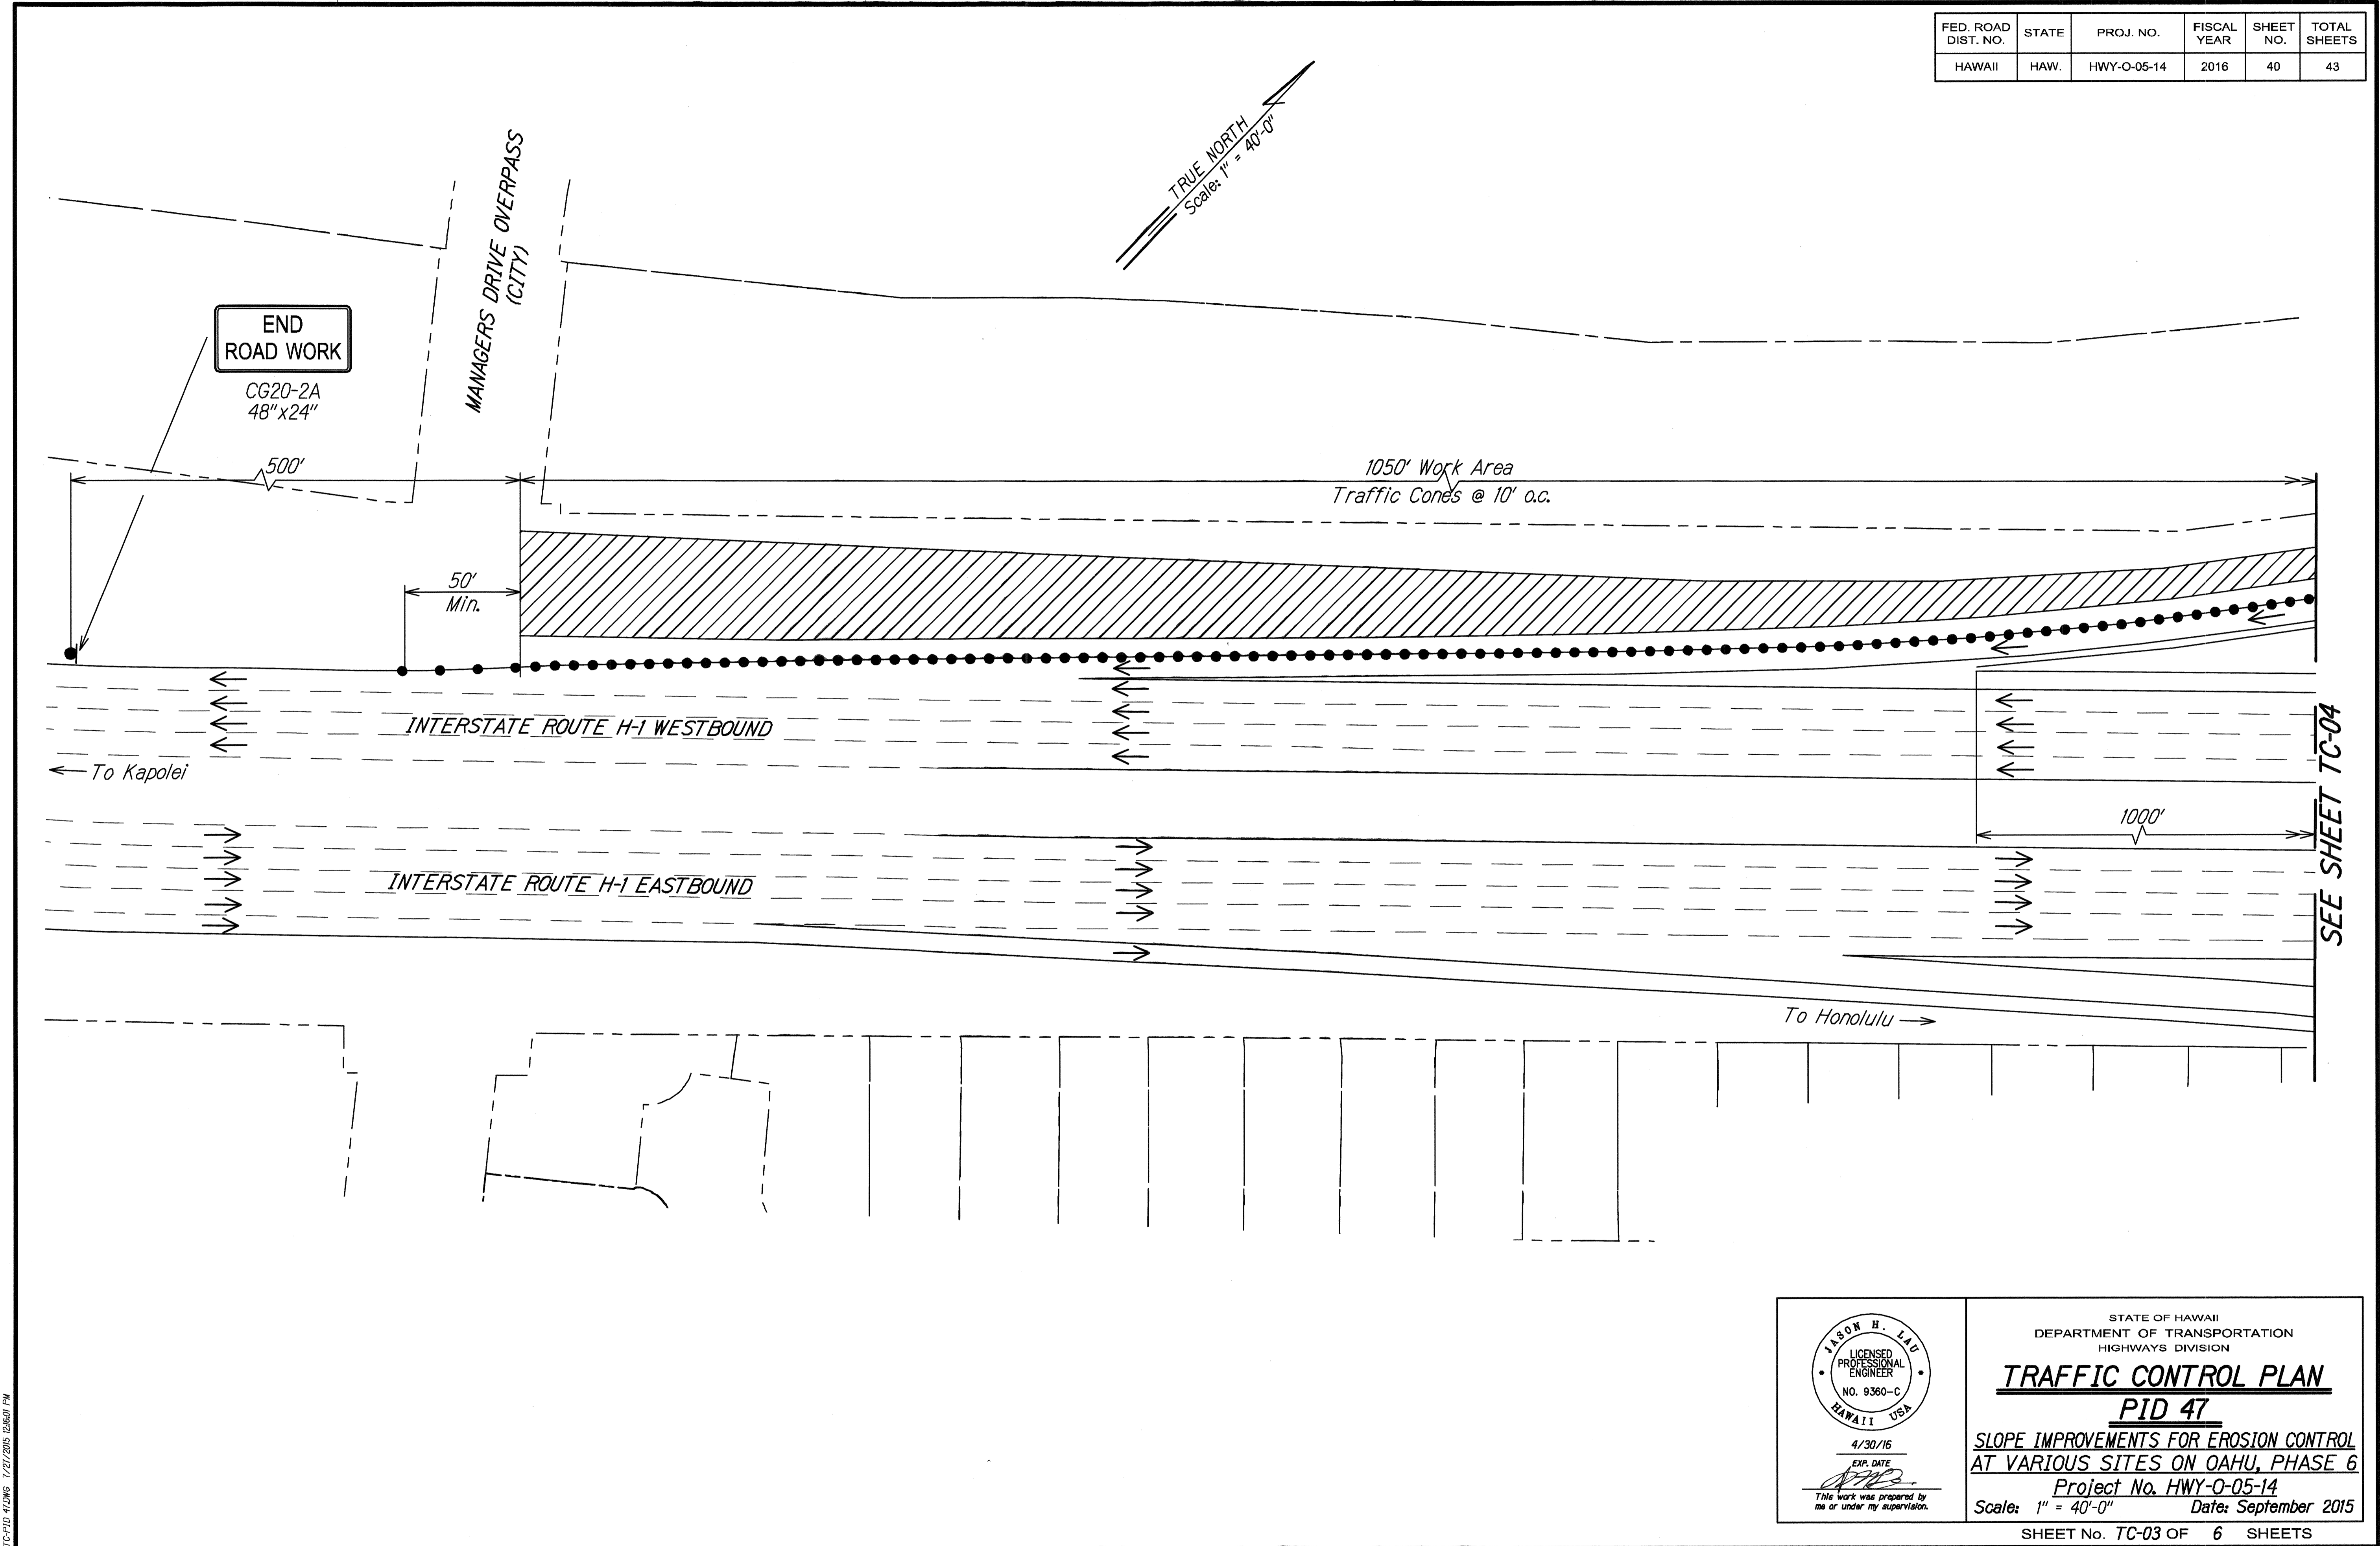

DESIGNED BY	DATE
CHECKED BY	
DRAWN BY	
PLOTTED BY	
SCALE	
NO.	

TC-PID-47.DWG 1/27/2015 12:50:17 PM

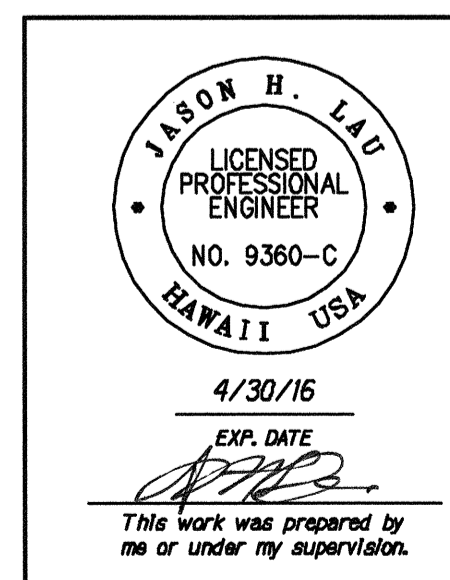

STATE OF HAWAII
DEPARTMENT OF TRANSPORTATION
HIGHWAYS DIVISION


TRAFFIC CONTROL PLAN
PID 47

SLOPE IMPROVEMENTS FOR EROSION CONTROL
AT VARIOUS SITES ON OAHU, PHASE 6

Project No. HWY-O-05-14
Scale: 1" = 40'-0" Date: September 2015

SHEET No. TC-03 OF 6 SHEETS

FED. ROAD DIST. NO.	STATE	PROJ. NO.	FISCAL YEAR	SHEET NO.	TOTAL SHEETS
HAWAII	HAW.	HWY-O-05-14	2016	41	43

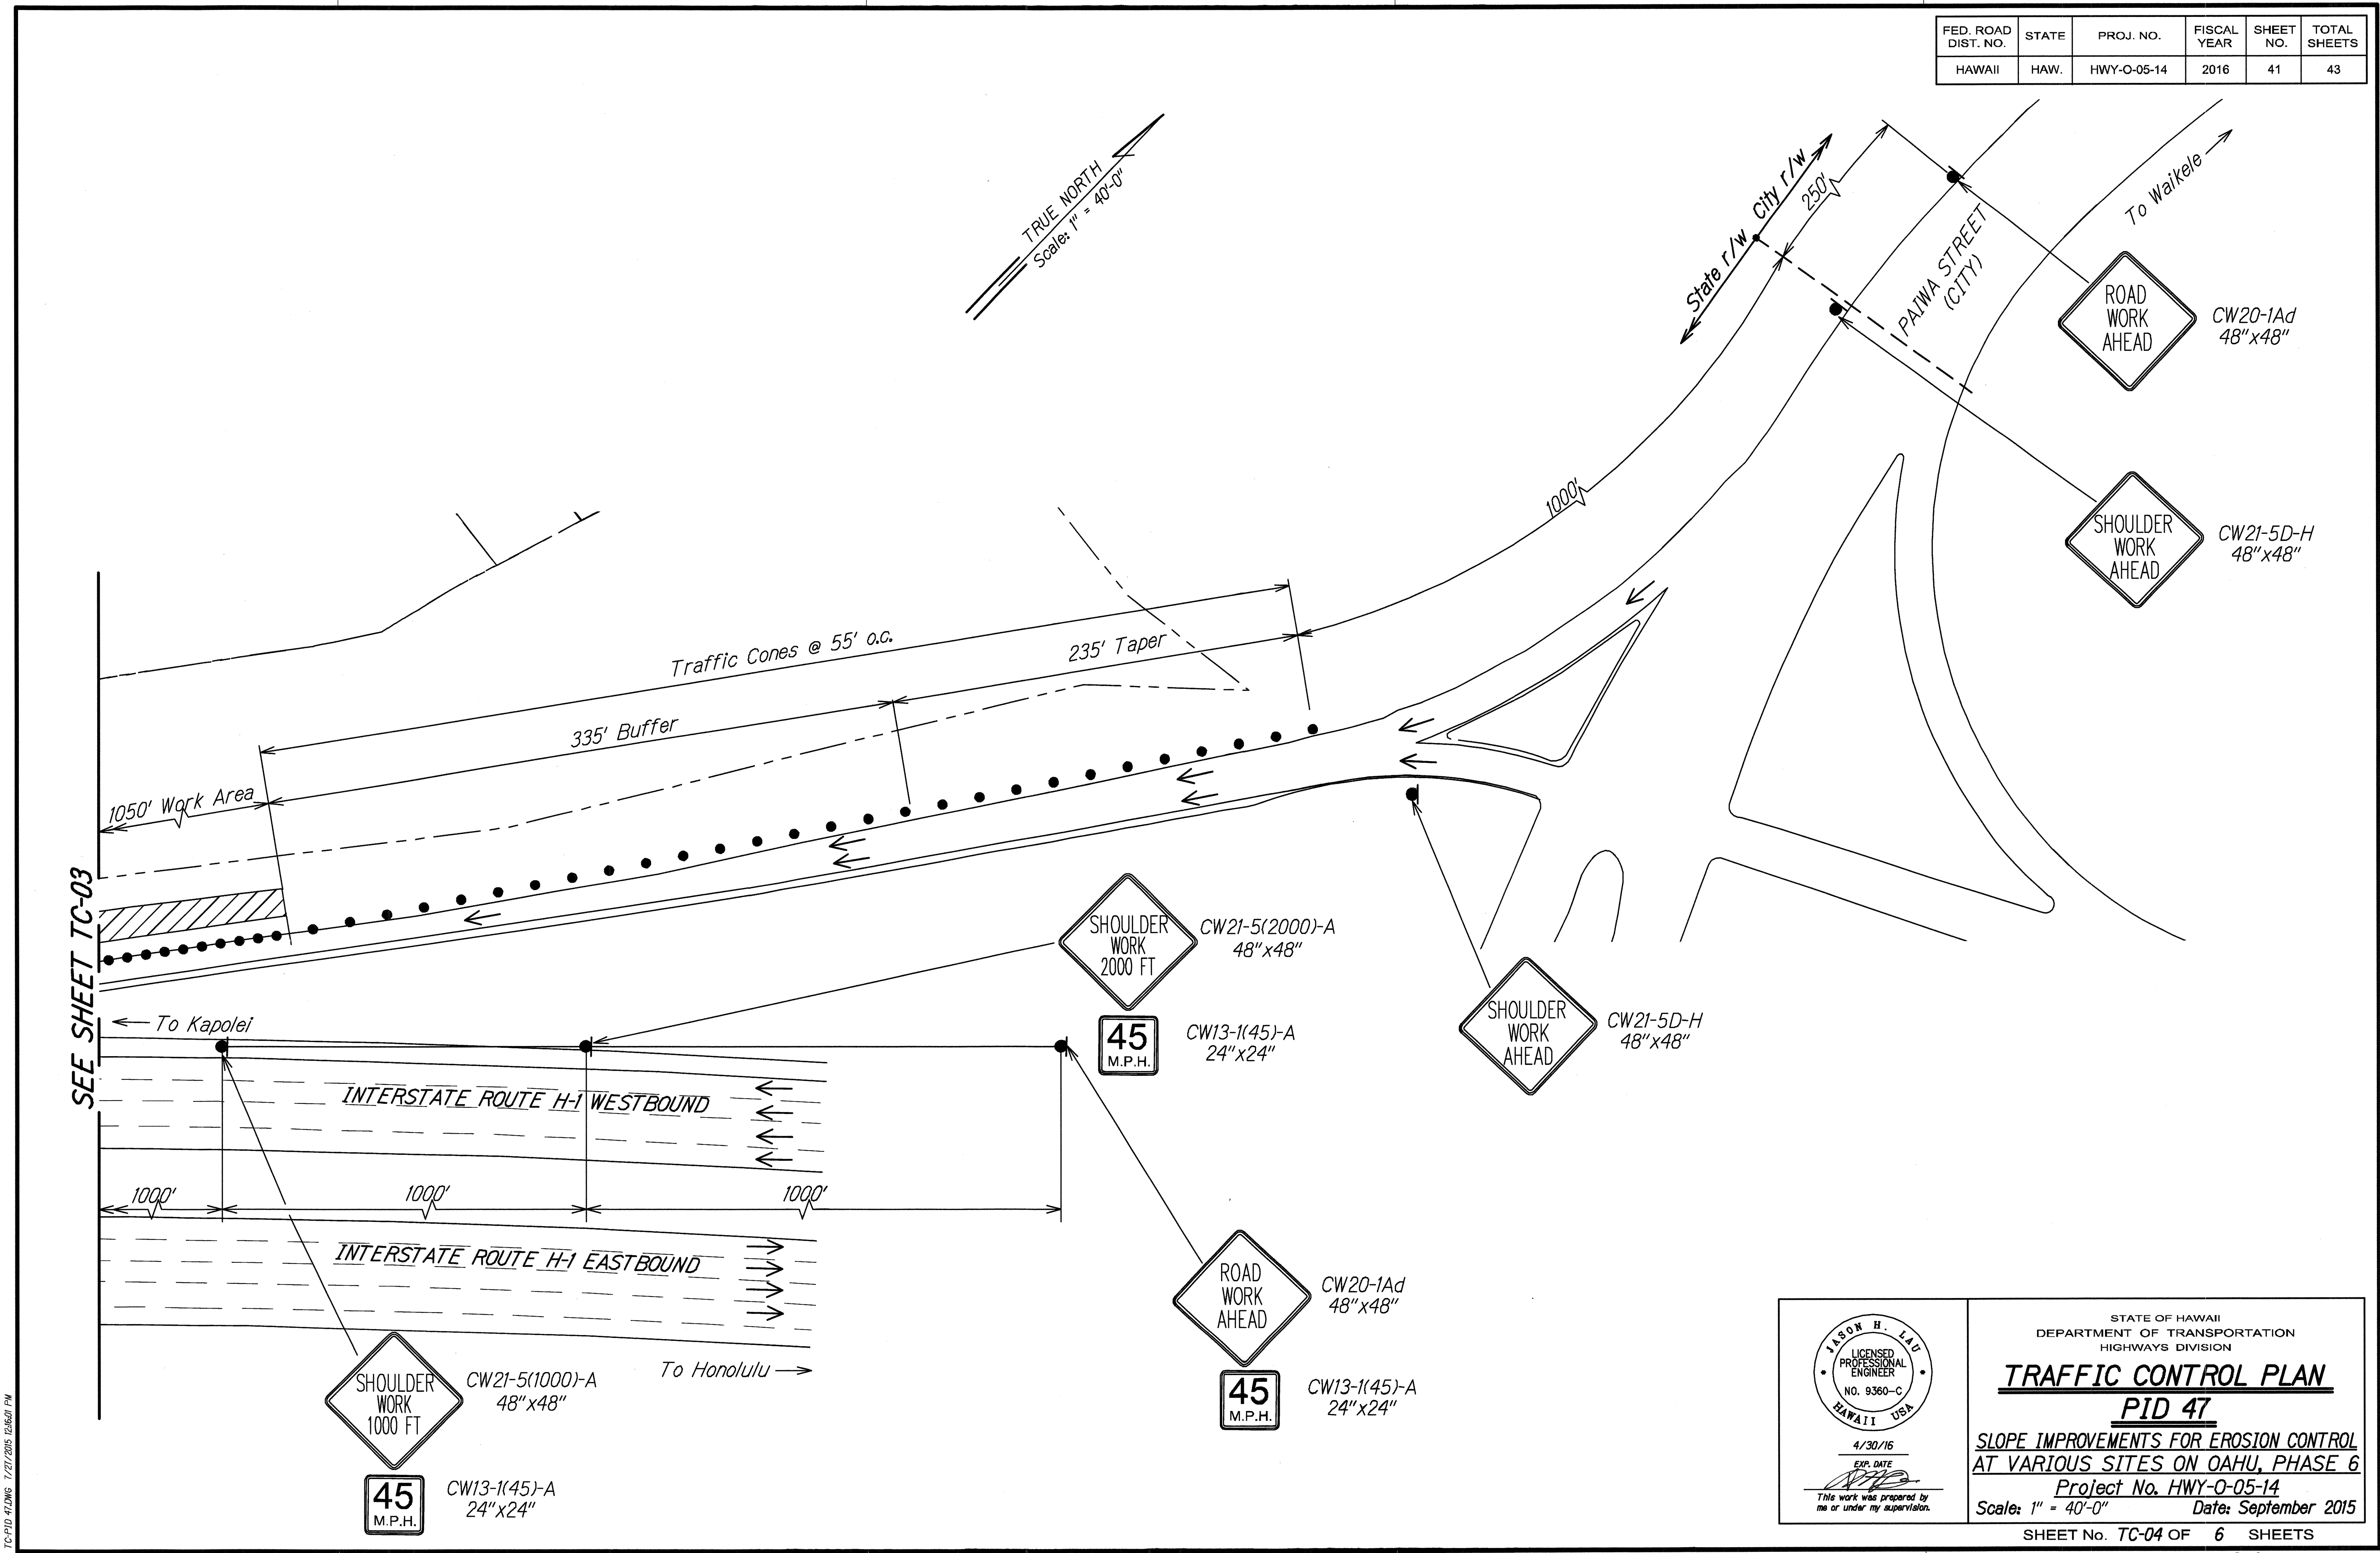

DESIGNED BY	DATE
DRAWN BY	
TRACED BY	
NOTE BOOK	
QUANTITIES BY	
CONSTRUCTION BY	
NO.	

TC-PID #12/16/16 7/27/2016 15:00:01 PM

JASON H. LAD
LICENSED PROFESSIONAL ENGINEER
No. 9360-C
HAWAII USA

4/30/16
EXP. DATE

[Signature]
This work was prepared by me or under my supervision.

STATE OF HAWAII
DEPARTMENT OF TRANSPORTATION
HIGHWAYS DIVISION


TRAFFIC CONTROL PLAN
PID 47

SLOPE IMPROVEMENTS FOR EROSION CONTROL
AT VARIOUS SITES ON OAHU, PHASE 6

Project No. HWY-O-05-14
Scale: 1" = 40'-0" Date: September 2015


SHEET No. TC-04 OF 6 SHEETS

FED. ROAD DIST. NO.	STATE	PROJ. NO.	FISCAL YEAR	SHEET NO.	TOTAL SHEETS
HAWAII	HAW.	HWY-O-05-14	2016	42	43

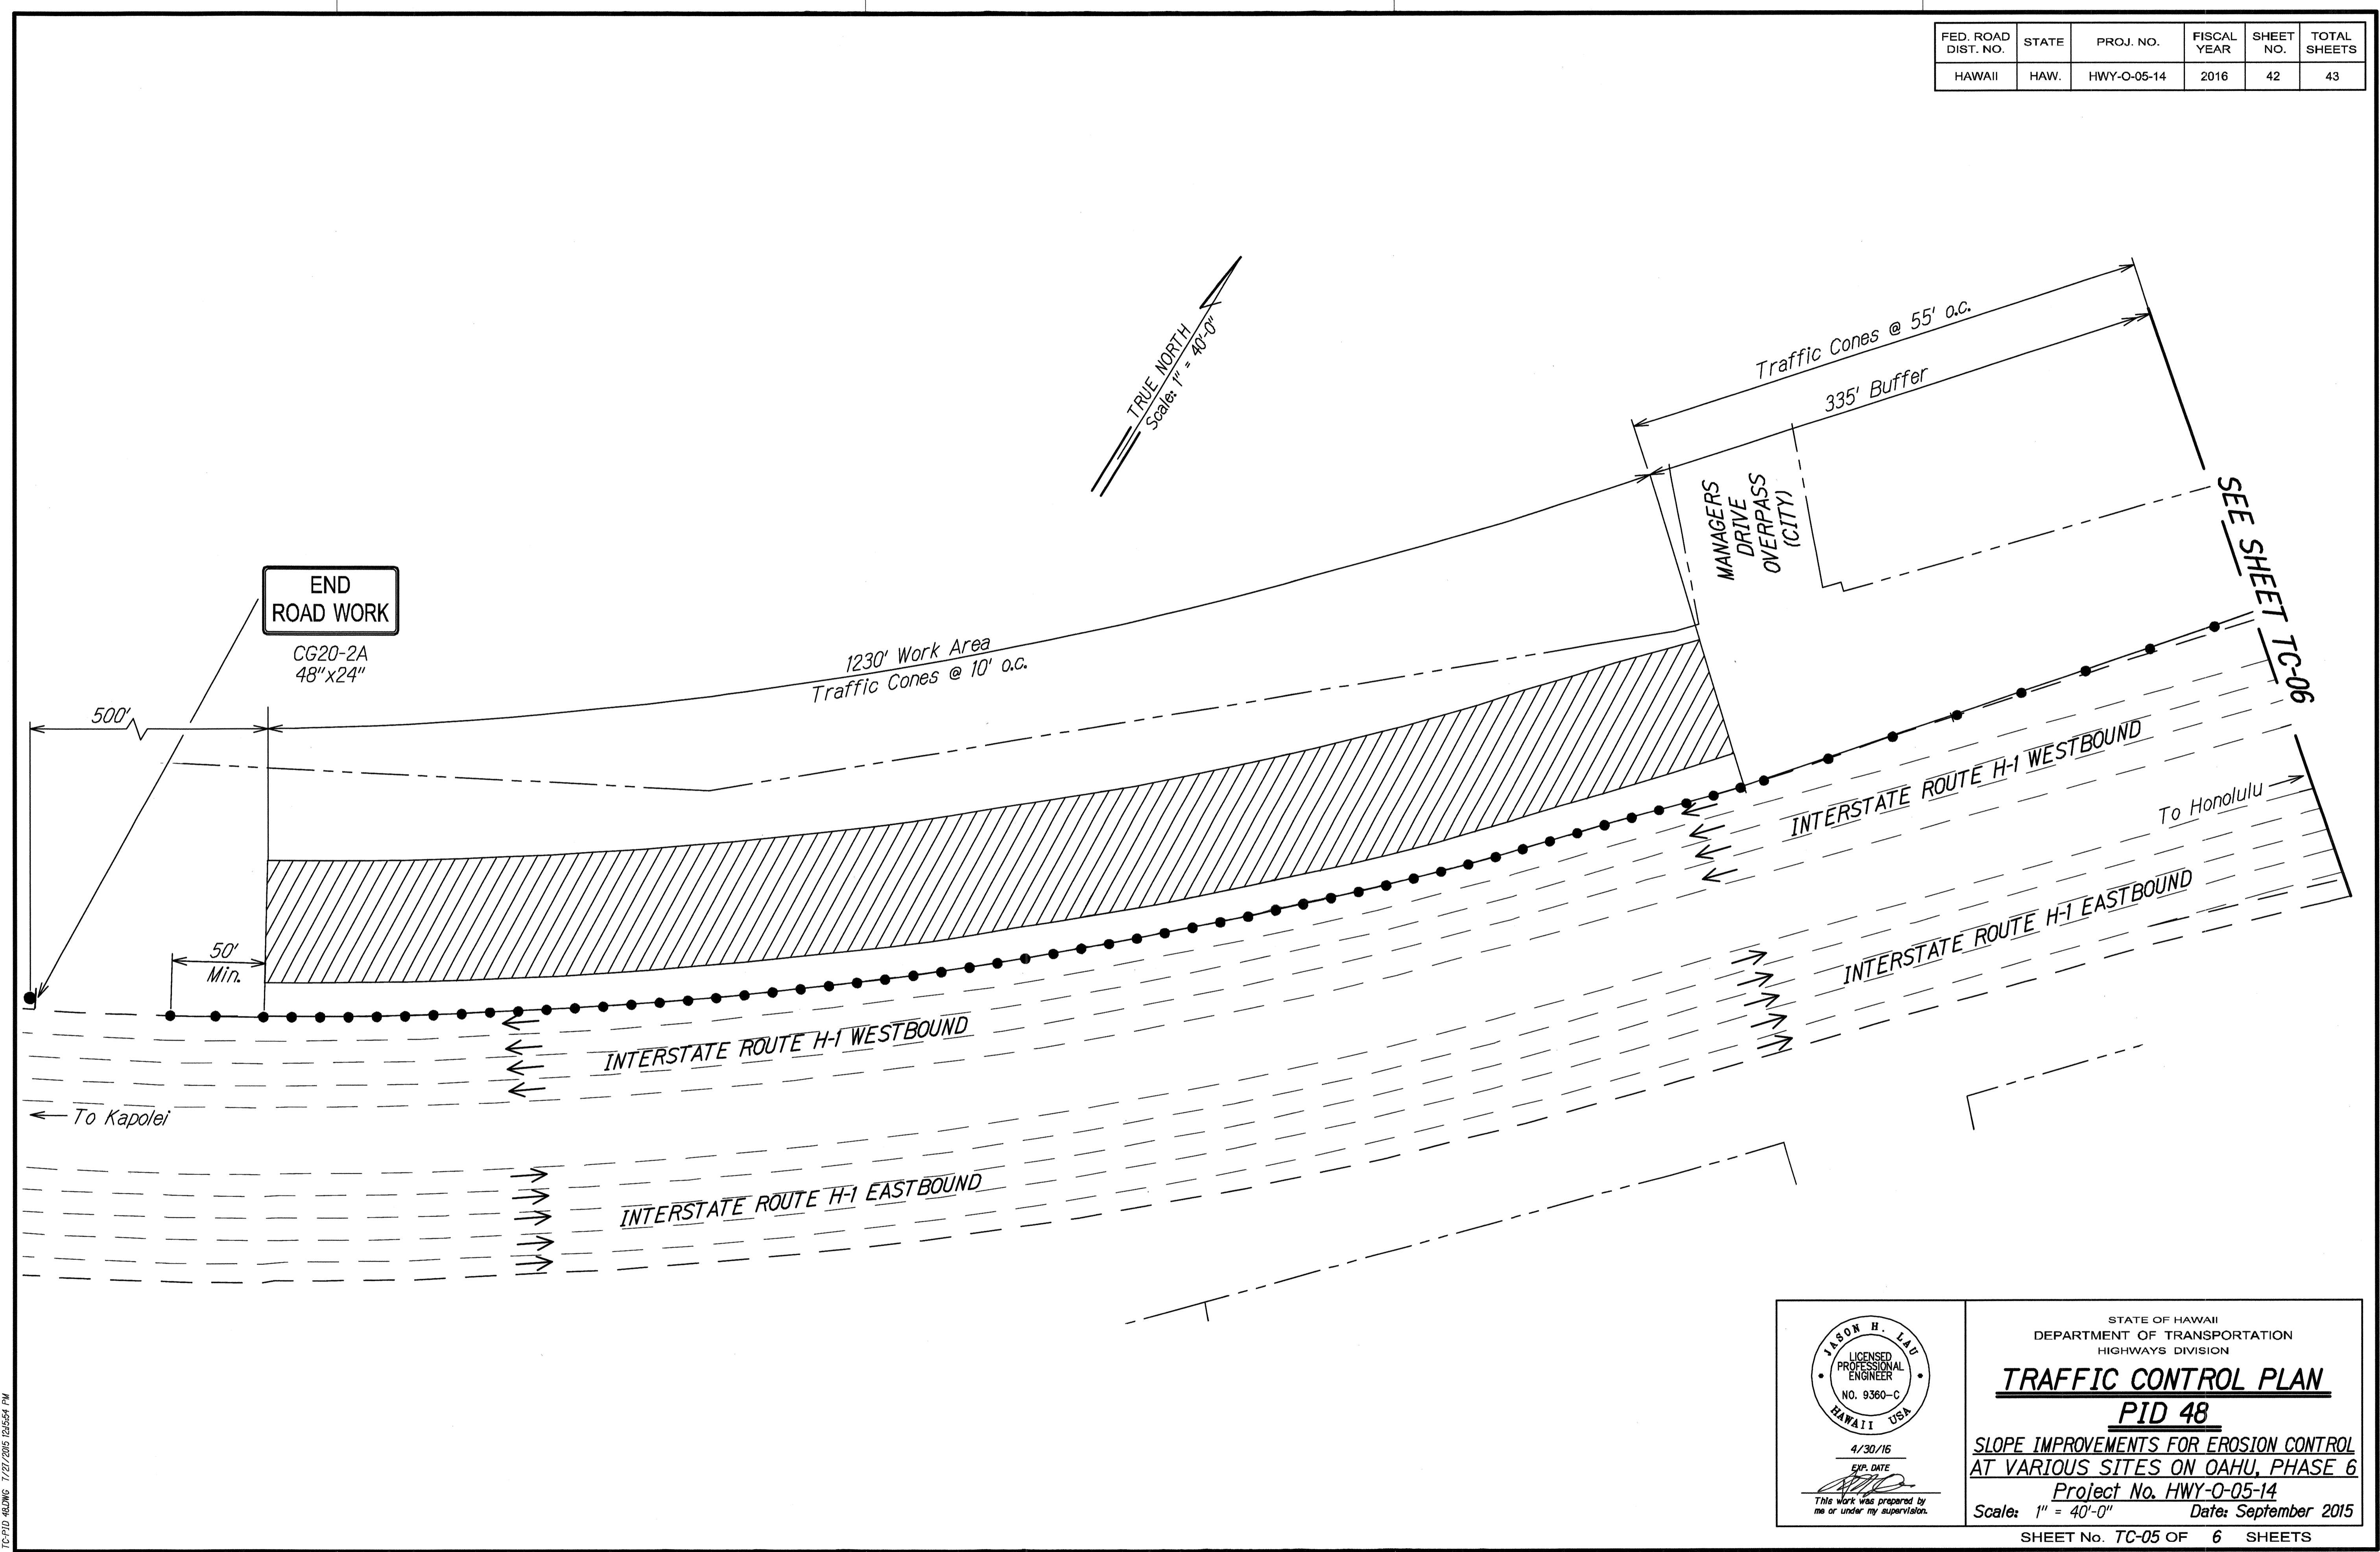

DATE
SURVEY PLATTED BY
DRAWN BY
DESIGNED BY
CHECKED BY
NO.

TC-PID 48-DWG 7/27/2016 12:55:57 PM

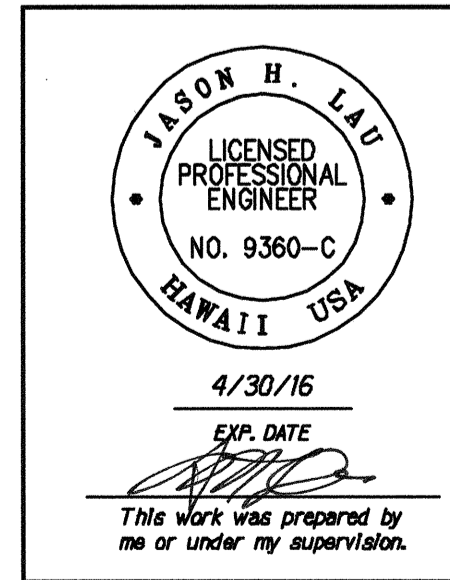

STATE OF HAWAII
DEPARTMENT OF TRANSPORTATION
HIGHWAYS DIVISION

TRAFFIC CONTROL PLAN
PID 48



SLOPE IMPROVEMENTS FOR EROSION CONTROL
AT VARIOUS SITES ON OAHU, PHASE 6

Project No. HWY-O-05-14
Date: September 2015

Scale: 1" = 40'-0"

SHEET No. TC-05 OF 6 SHEETS


FED. ROAD DIST. NO.	STATE	PROJ. NO.	FISCAL YEAR	SHEET NO.	TOTAL SHEETS
HAWAII	HAW.	HWY-O-05-14	2016	43	43

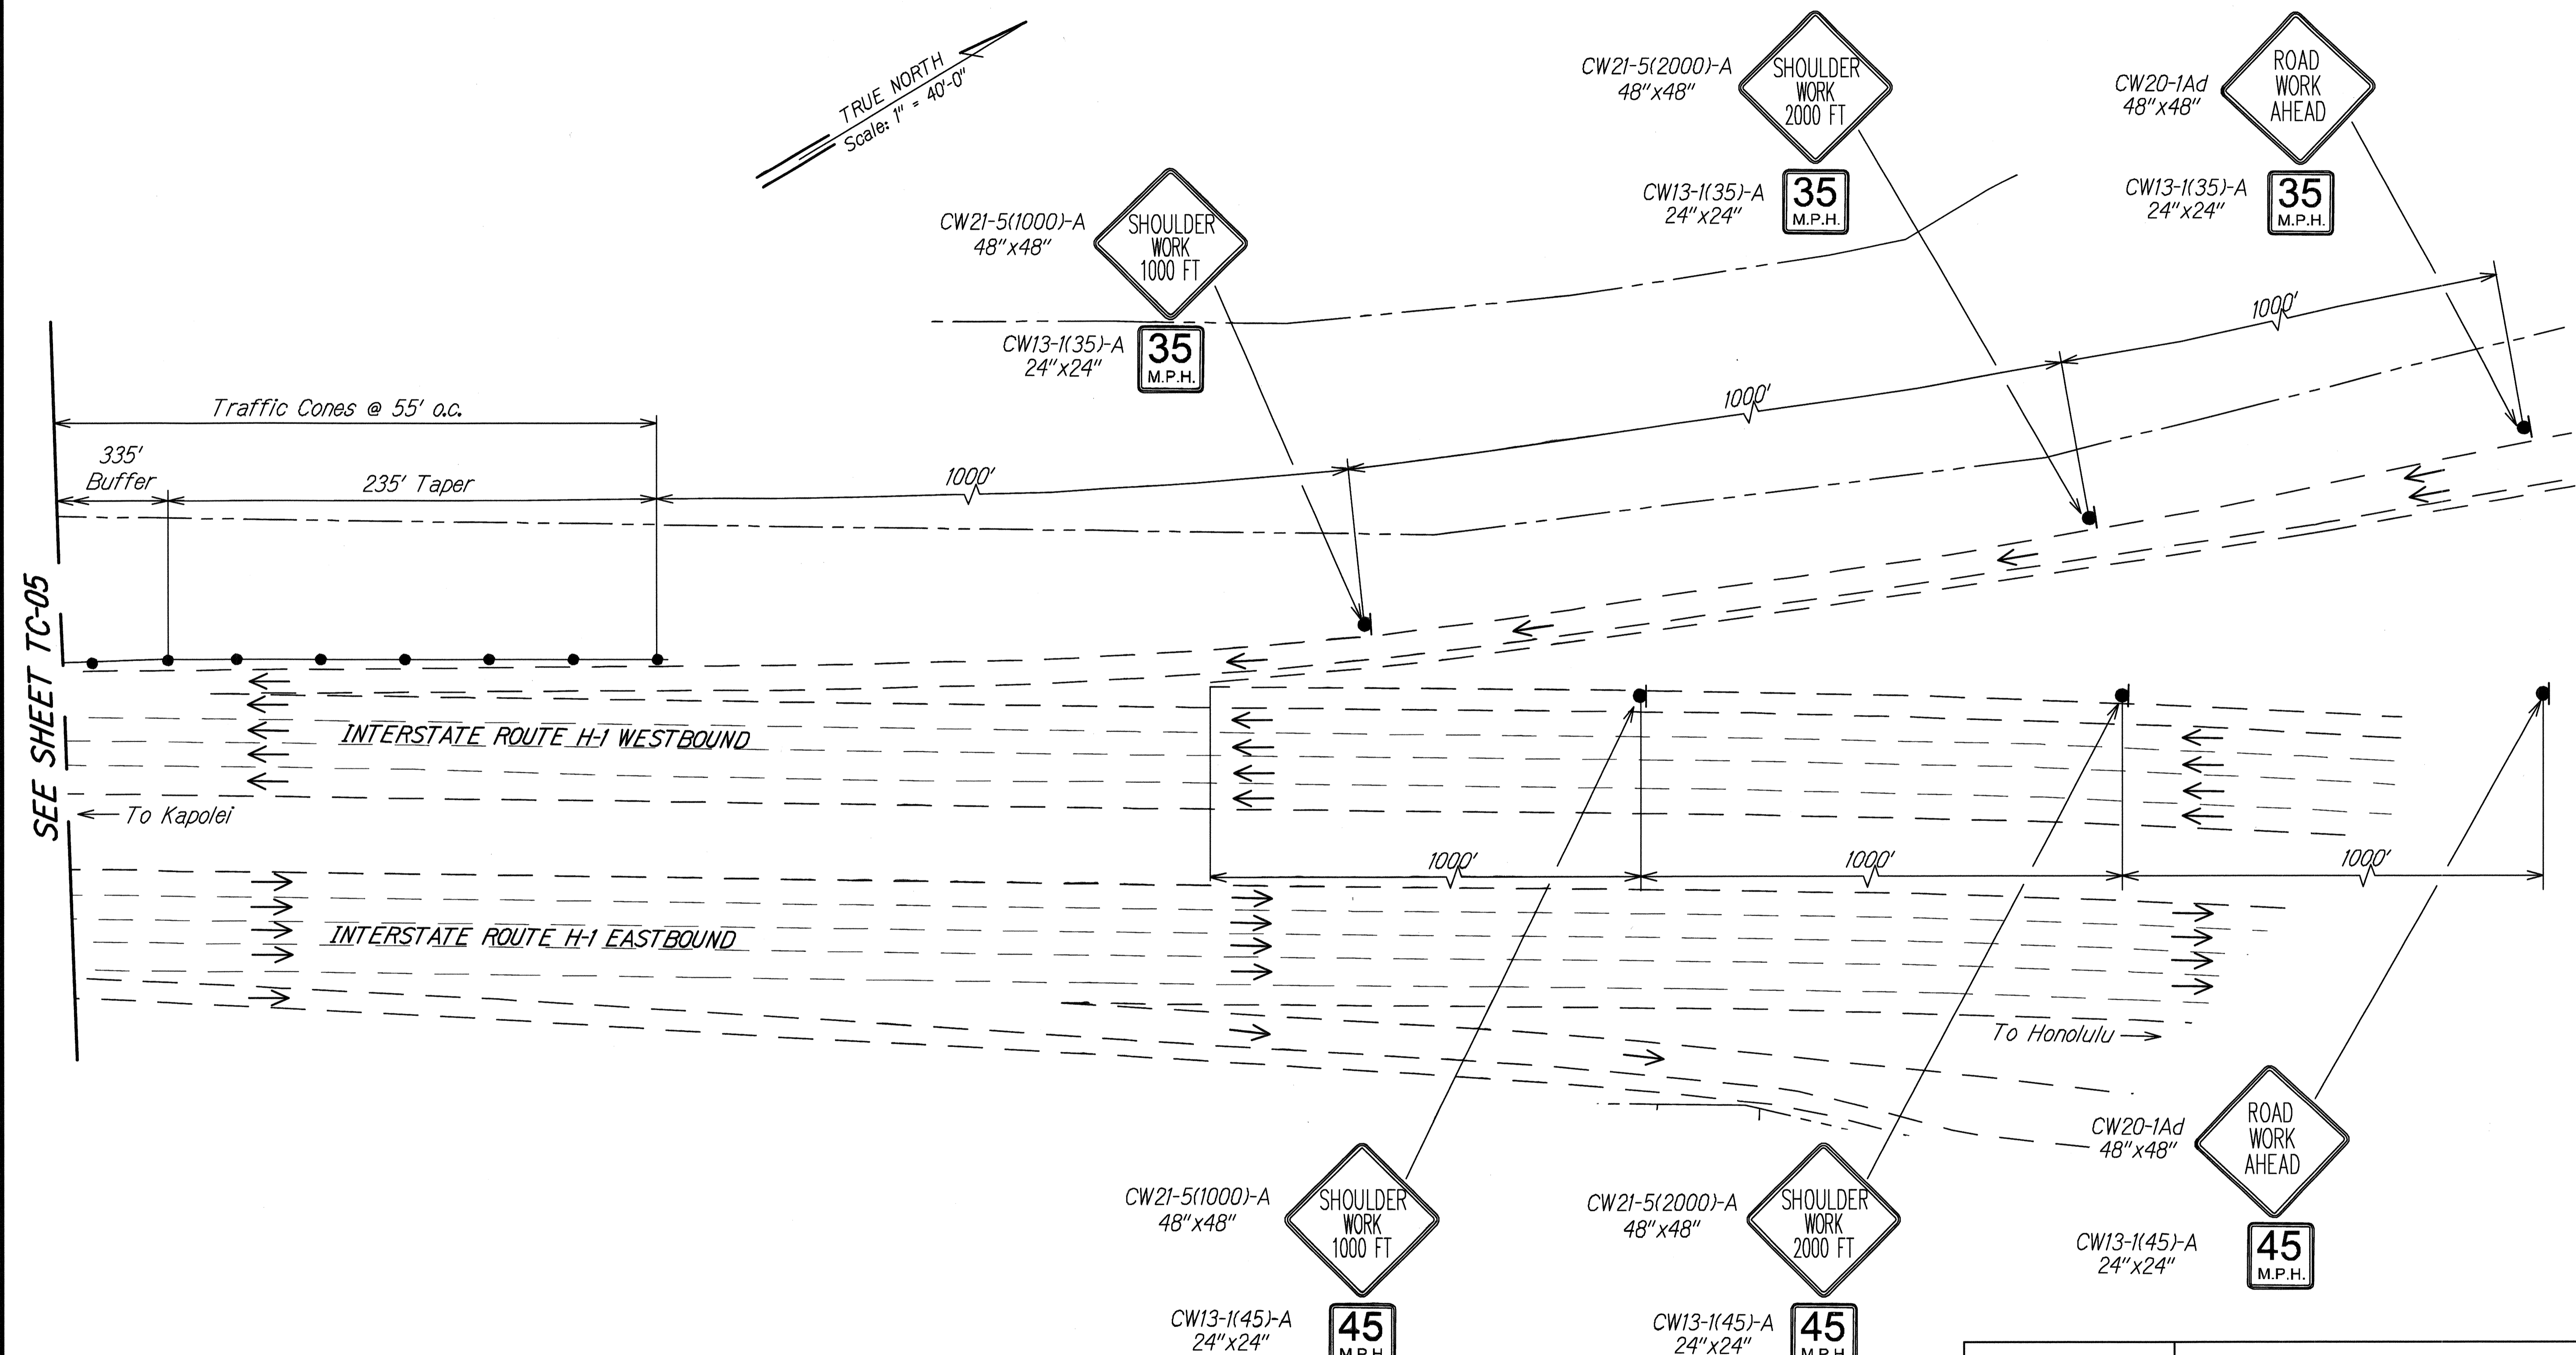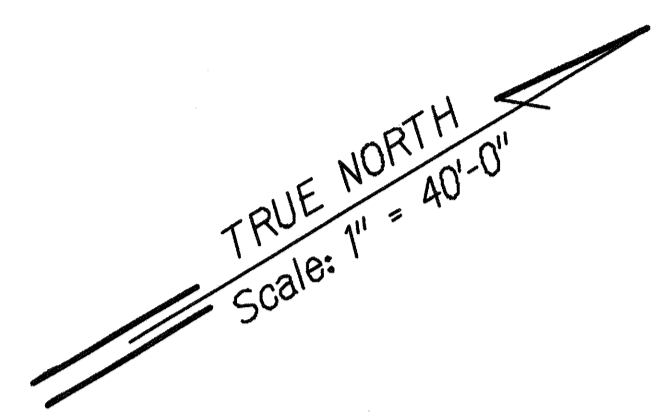

SEE SHEET TC-05

SURVEY PLOTTED BY	DATE
DRAWN BY	
TRACED BY	
DESIGNED BY	
CHECKED BY	
NO.	

TC-PID 48-DWG 1/27/2015 12:56:54 PM

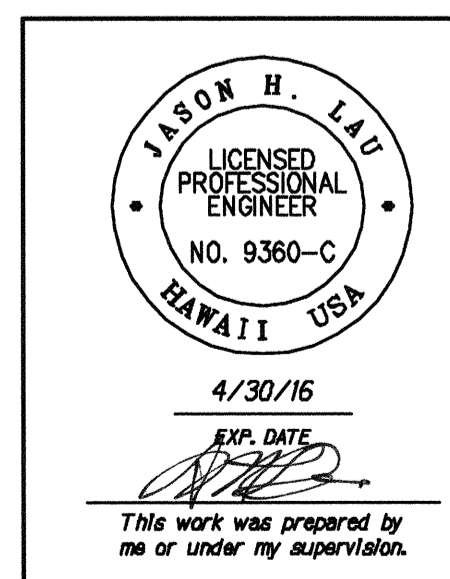

STATE OF HAWAII
DEPARTMENT OF TRANSPORTATION
HIGHWAYS DIVISION

TRAFFIC CONTROL PLAN
PID 48

SLOPE IMPROVEMENTS FOR EROSION CONTROL AT VARIOUS SITES ON OAHU, PHASE 6
Project No. HWY-O-05-14
Scale: 1" = 40'-0" Date: September 2015

SHEET No. TC-06 OF 6 SHEETS