
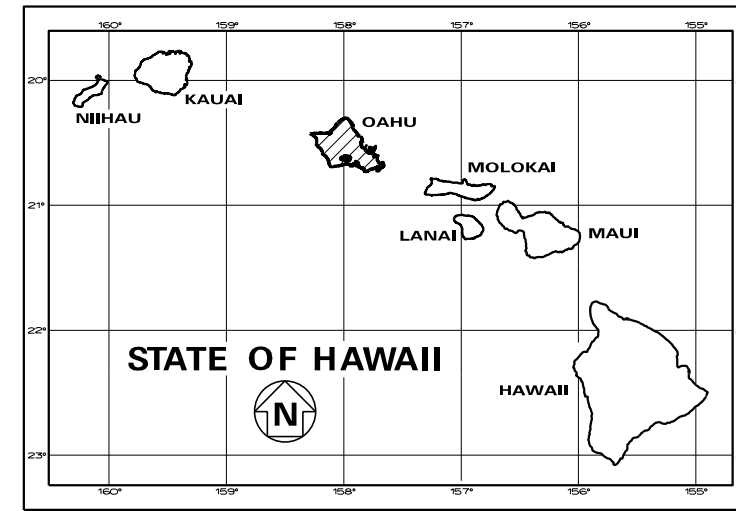


INDEX TO DRAWINGS	
SHEET NO.	DESCRIPTION
1	TITLE SHEET
2	STANDARD PLANS SUMMARY
3 - 4	GENERAL NOTES AND LEGEND
5 - 7	WATER POLLUTION & EROSION CONTROL NOTES
8 - 21	ROADWAY PLANS
22	CURB AND MEDIAN DETAIL
23 - 27	GUARDRAIL DETAILS

FED. ROAD DIST. NO.	STATE	FED-AID PROJ. NO.	FISCAL YEAR	SHEET NO.	TOTAL SHEETS
HAWAII	HAW.	STP-0300(187)	2023	1	27


STATE OF HAWAII

DEPARTMENT OF TRANSPORTATION
HIGHWAYS DIVISION
HONOLULU, HAWAII

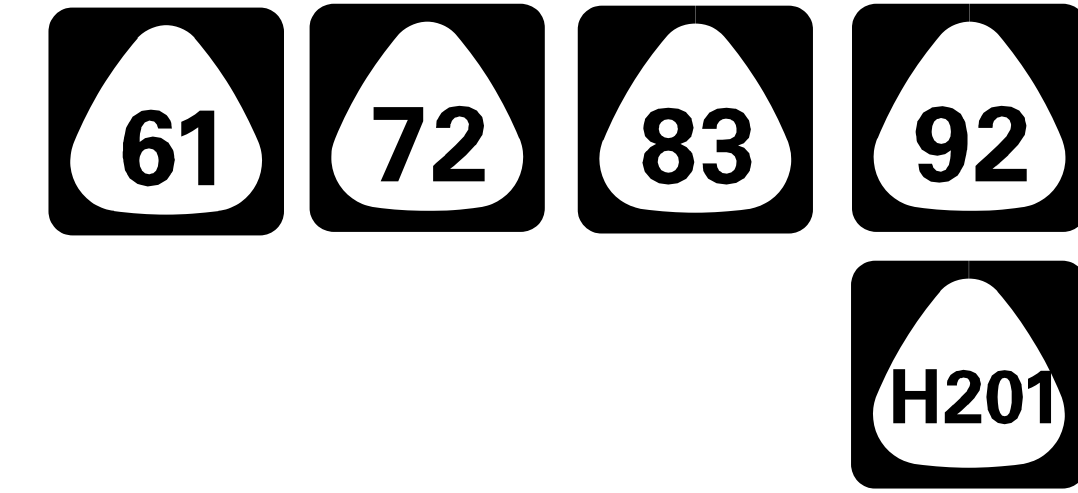

PLANS FOR
GUARDRAIL AND SHOULDER IMPROVEMENTS
AT VARIOUS LOCATIONS, PHASE 3, OAHU
FEDERAL AID PROJECT NO. STP-0300(187)

DISTRICTS OF HONOLULU, KOOLAULO, AND KOOLAUPOKO
ISLAND OF OAHU

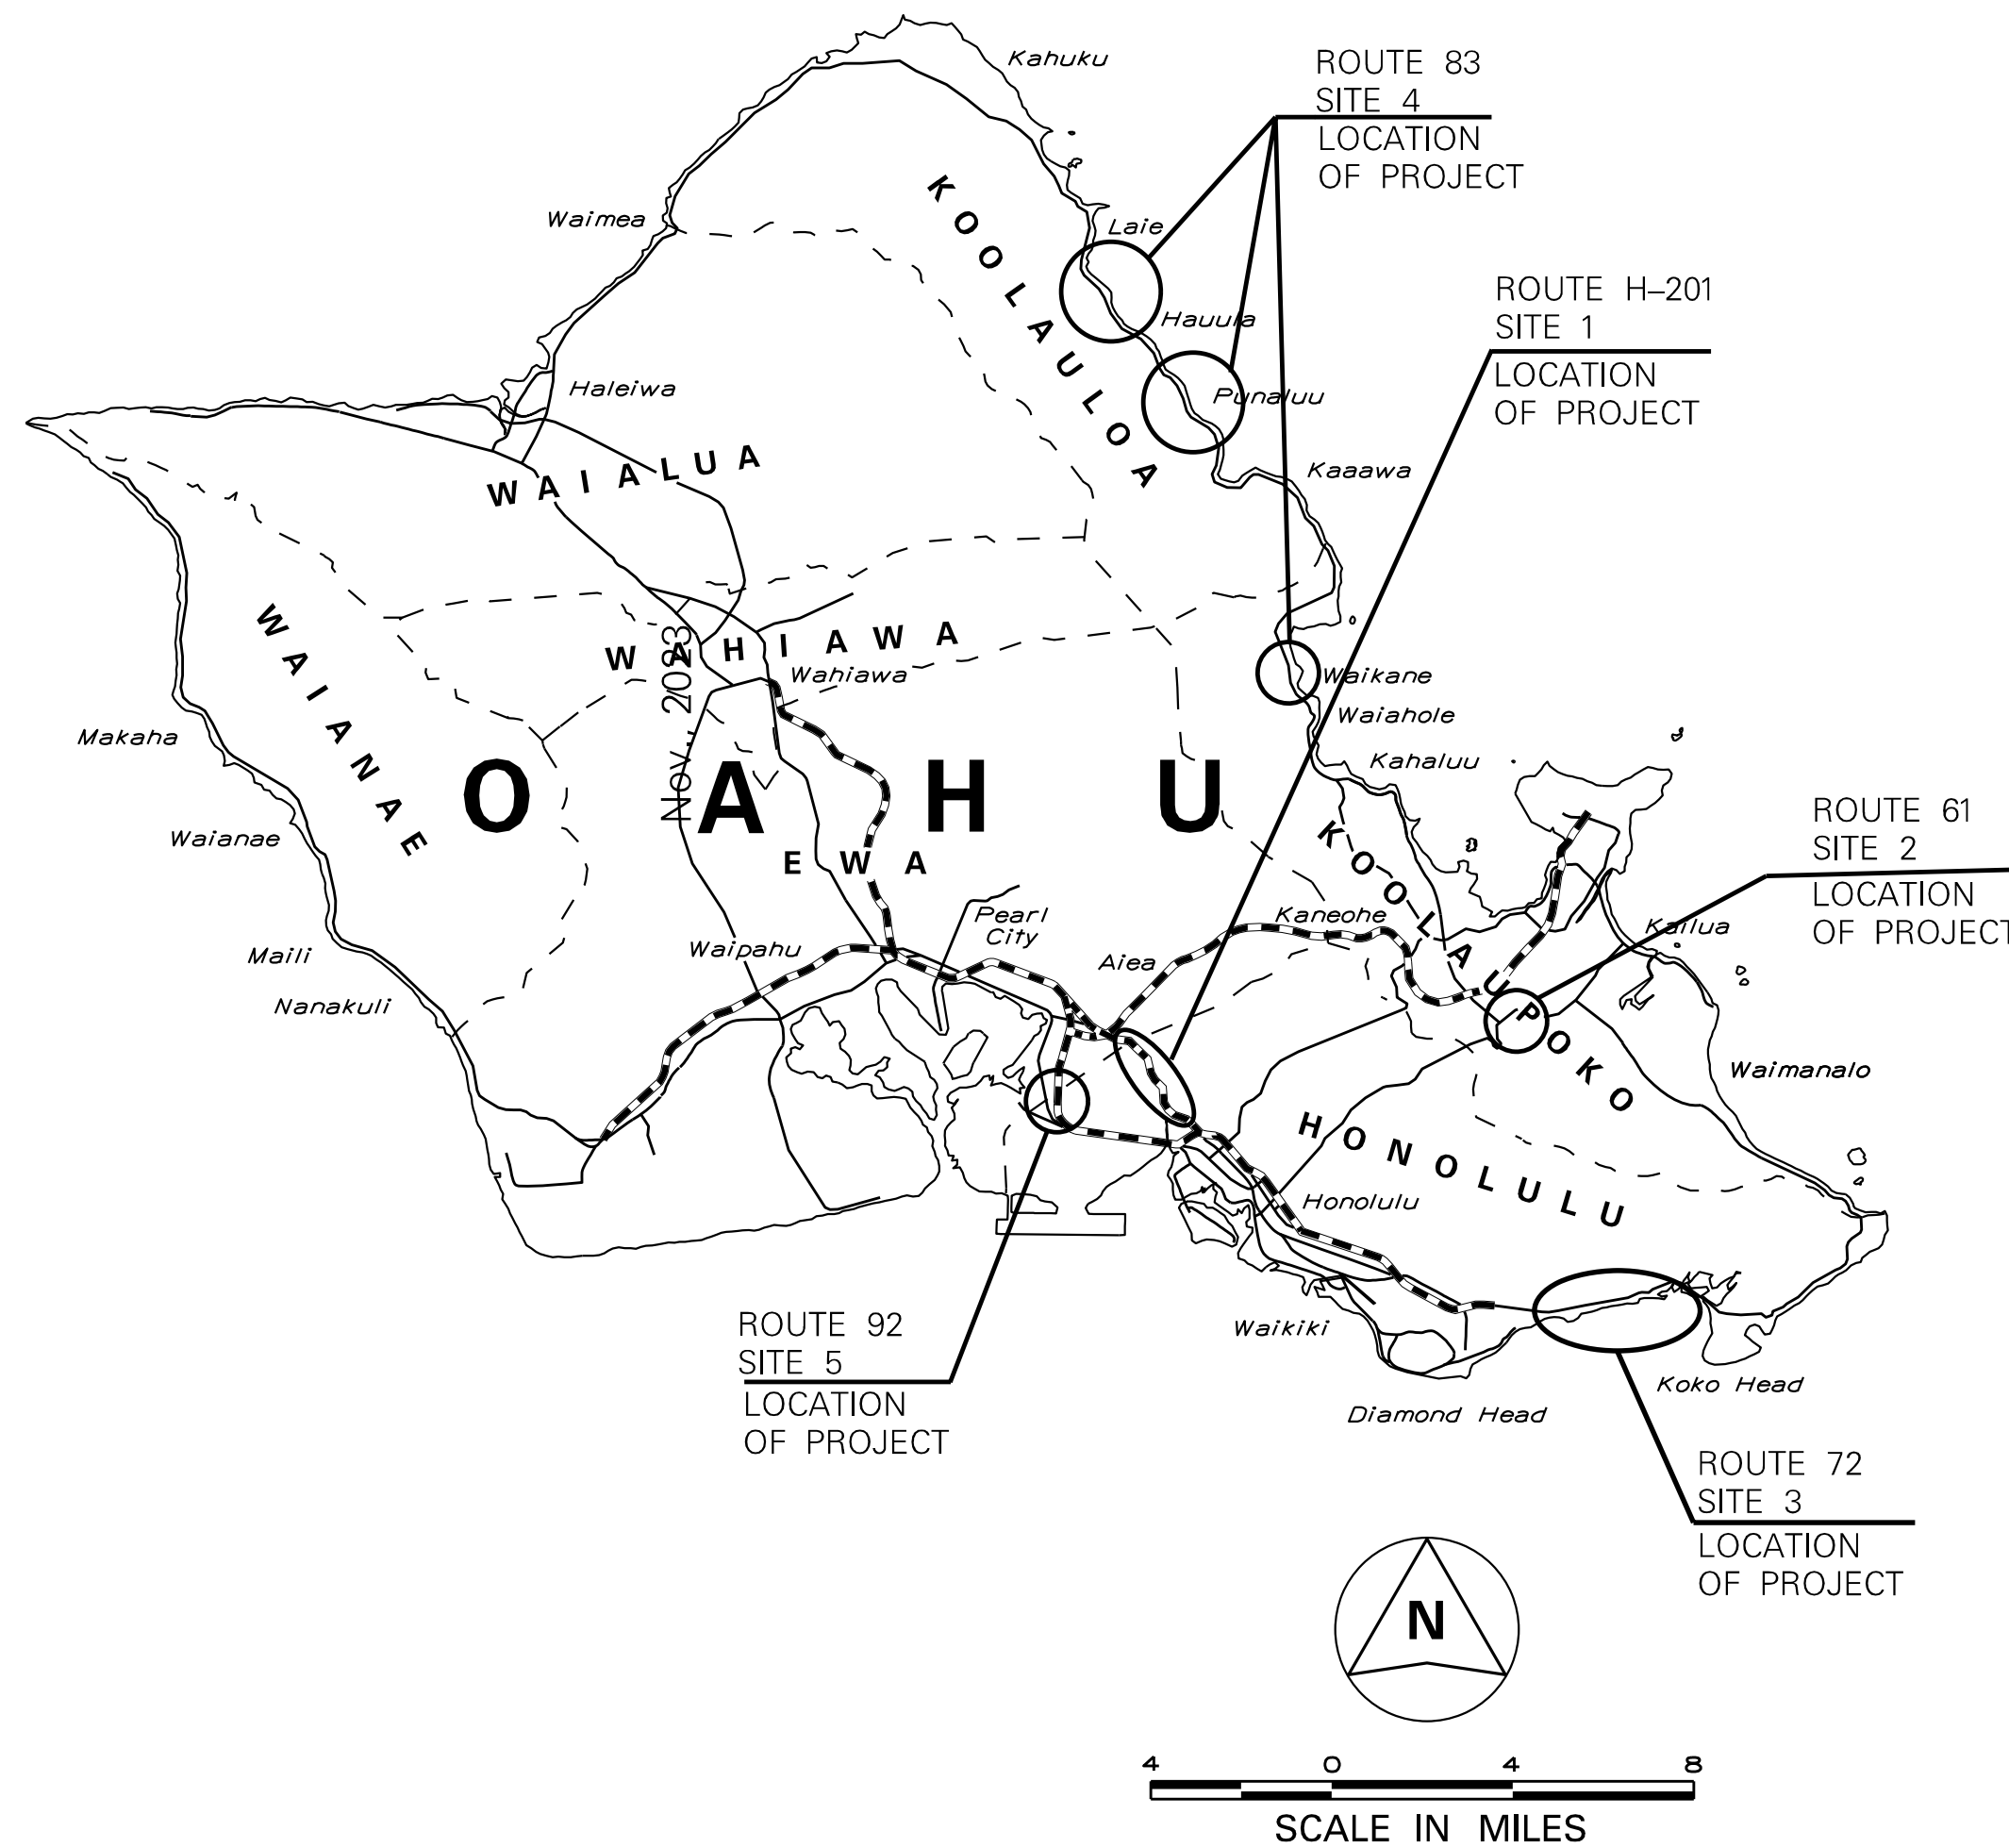

----- FEDERAL AID INTERSTATE PROJECTS PREVIOUSLY
CONSTRUCTED OR UNDER CONSTRUCTION

ROUTE H-201	MILE POST	<u>3.00</u>	TO	MILE POST	<u>4.00</u>
ROUTE 61	MILE POST	<u>7.00</u>	TO	MILE POST	<u>9.00</u>
ROUTE 72	MILE POST	<u>12.50</u>	TO	MILE POST	<u>16.50</u>
ROUTE 83	MILE POST	<u>0.00</u>	TO	MILE POST	<u>36.00</u>
ROUTE 92	MILE POST	<u>0.00</u>	TO	MILE POST	<u>1.00</u>

DESIGNED BY _____
MANAGED BY _____
PHONE 692-7570
DATE Dec., 2023

DEPARTMENT OF TRANSPORTATION
STATE OF HAWAII
APPROVED: _____
DIR. OF TRANSPORTATION DATE Dec 19, 2023