


CAD User: HENRY File Last Updated: December 19, 2018 9:03:23am Plot Date: December 19, 2018 - 9:03:48am
File: T:\Drafting\Working\7341-00\Interstate_Route_H-1 & H-201_Sign_Upgrade\7341-00\SitePlan.dwg2.1
Plotter: DWG To PDF-5EO.pc3 Plotscale: PLOT HP_Half.ctb



LEGEND:
 APPROXIMATE BORING LOCATION


REFERENCE: ROADWAY CONSTRUCTION PLAN SIGN H1EBR-253
DATED DECEMBER 2018 FROM PROJECT DRAWINGS.

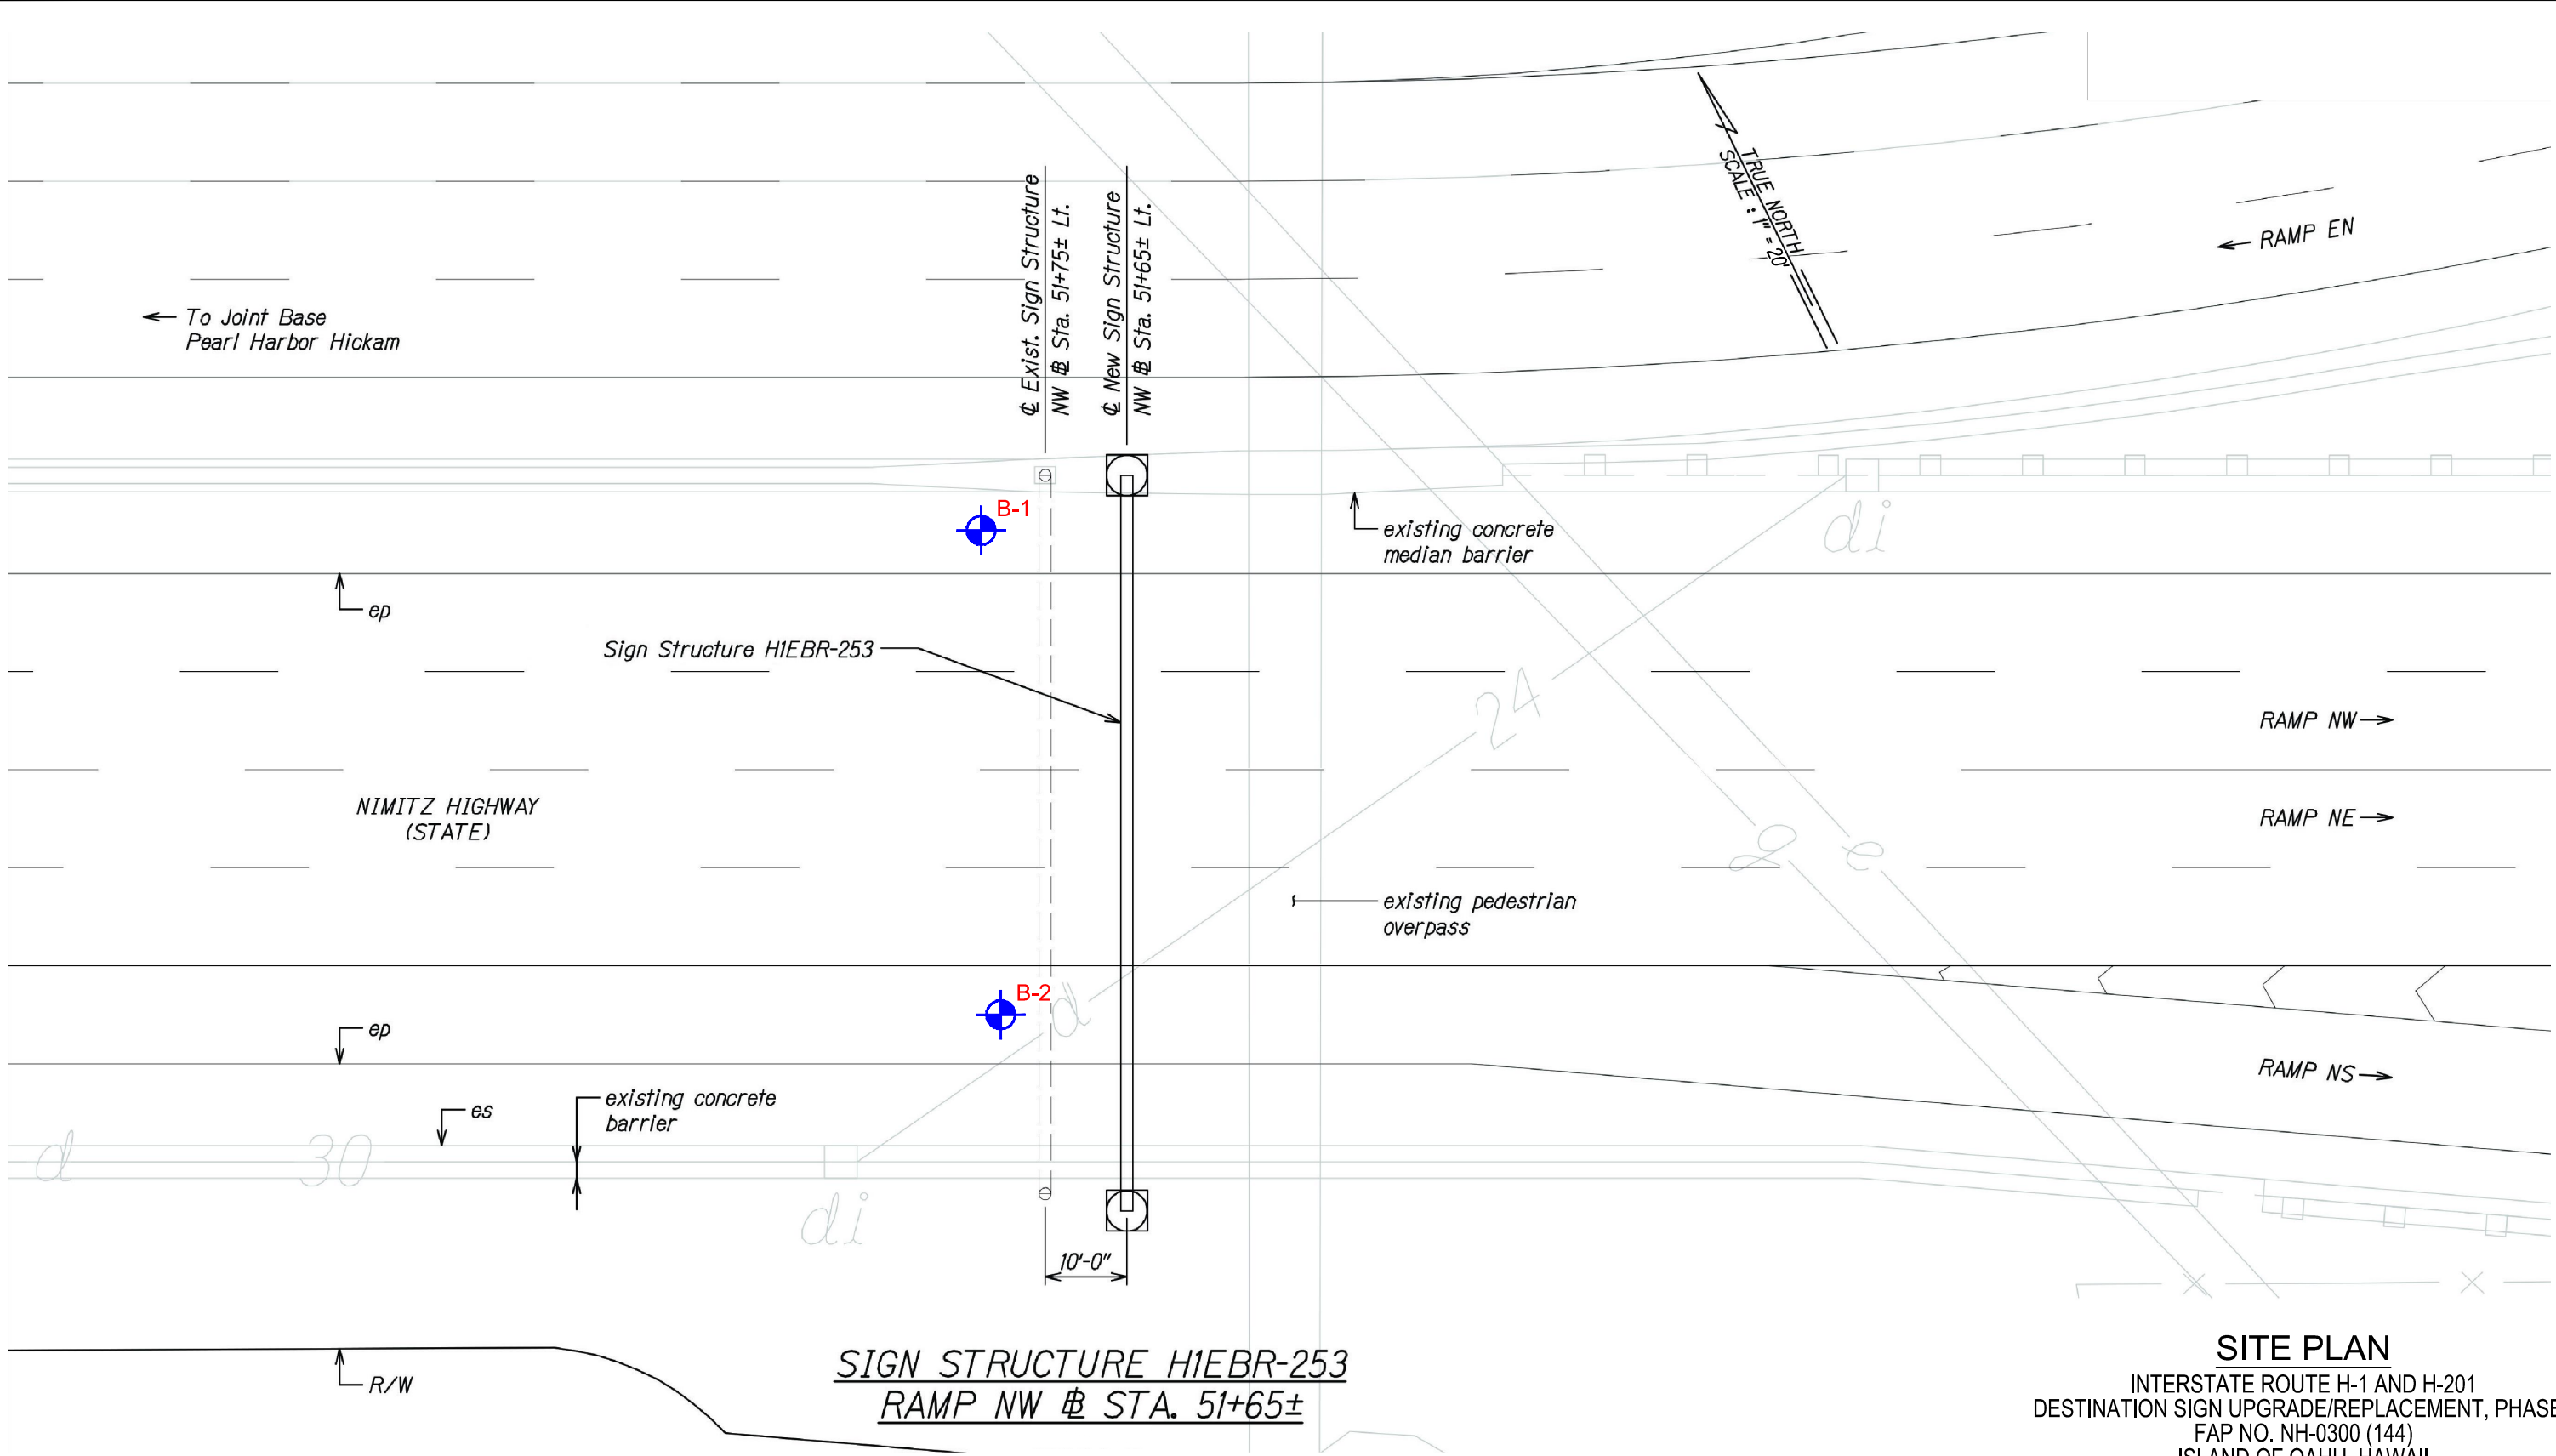

SITE PLAN
INTERSTATE ROUTE H-1 AND H-201
DESTINATION SIGN UPGRADE/REPLACEMENT, PHASE3
FAP NO. NH-0300 (144)
ISLAND OF OAHU, HAWAII

		
GEOLABS, INC. Geotechnical Engineering		
DATE DECEMBER 2018	DRAWN BY HYC	PLATE 2.1
SCALE 1" = 20'	W.O. 7341-00	

CAD User: HENRY File Last Updated: December 19, 2018 9:03:23am Plot Date: December 19, 2018 - 9:04:04am
File: T:\Drafting\Working\7341-00\Interstate_Route_H-1 & H-201_Sign_Upgrade\7341-00\SitePlan.dwg2.2
Plotter: DWG To PDF-550.pc3 PlotStyle: PLOT HP_Half.ctb

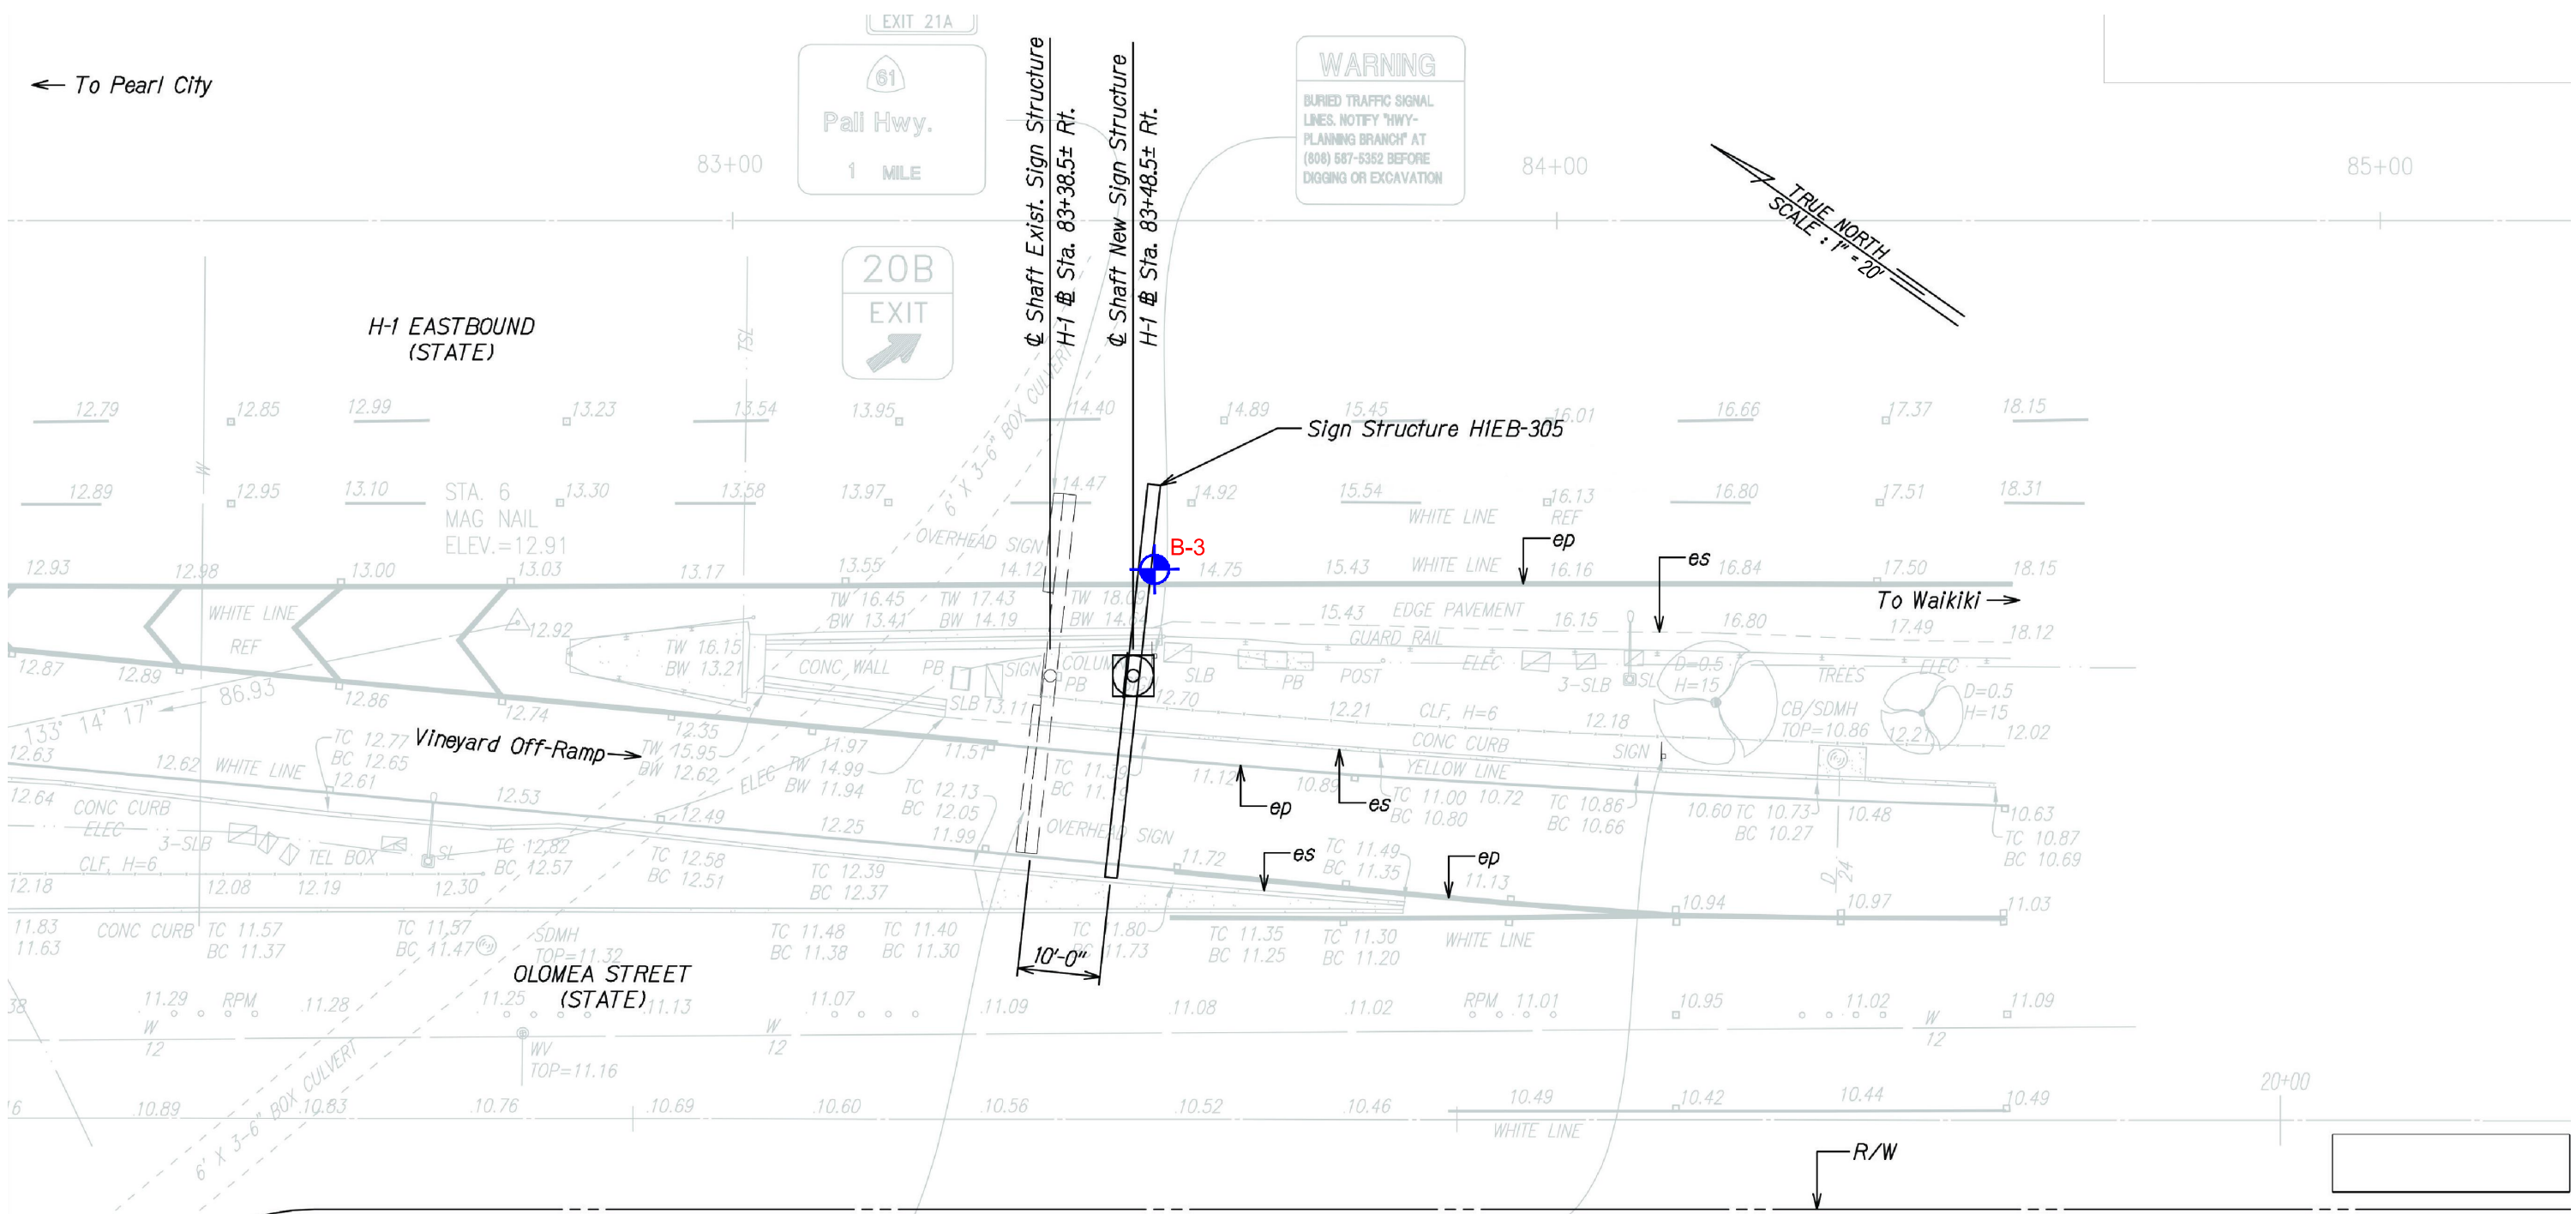

SIGN STRUCTURE H1EB-305
H-1 @ STA. 83+48.5±

TMK: 1-6-2: 96
OWNER: KOKEA


SITE PLAN
INTERSTATE ROUTE H-1 AND H-201
DESTINATION SIGN UPGRADE/REPLACEMENT, PHASE3
FAP NO. NH-0300 (144)
ISLAND OF OAHU, HAWAII

GEOLABS, INC. Geotechnical Engineering		
DATE DECEMBER 2018	DRAWN BY HYC	PLATE 2.2
SCALE 1" = 20'	W.O. 7341-00	

LEGEND:
 APPROXIMATE BORING LOCATION



CAD User: HENRY File Last Updated: December 19, 2018 9:03:23am Plot Date: December 19, 2018 - 9:04:20am
File: T:\Drafting\Working\7341-00\Interstate_Route_H-1 & H201_Sign_Upgrade\7341-00\SitePlan.dwg2.3
Plotter: DWG To PDF-550.pc3 PlotStyle: PLOT HP_Half.ctb

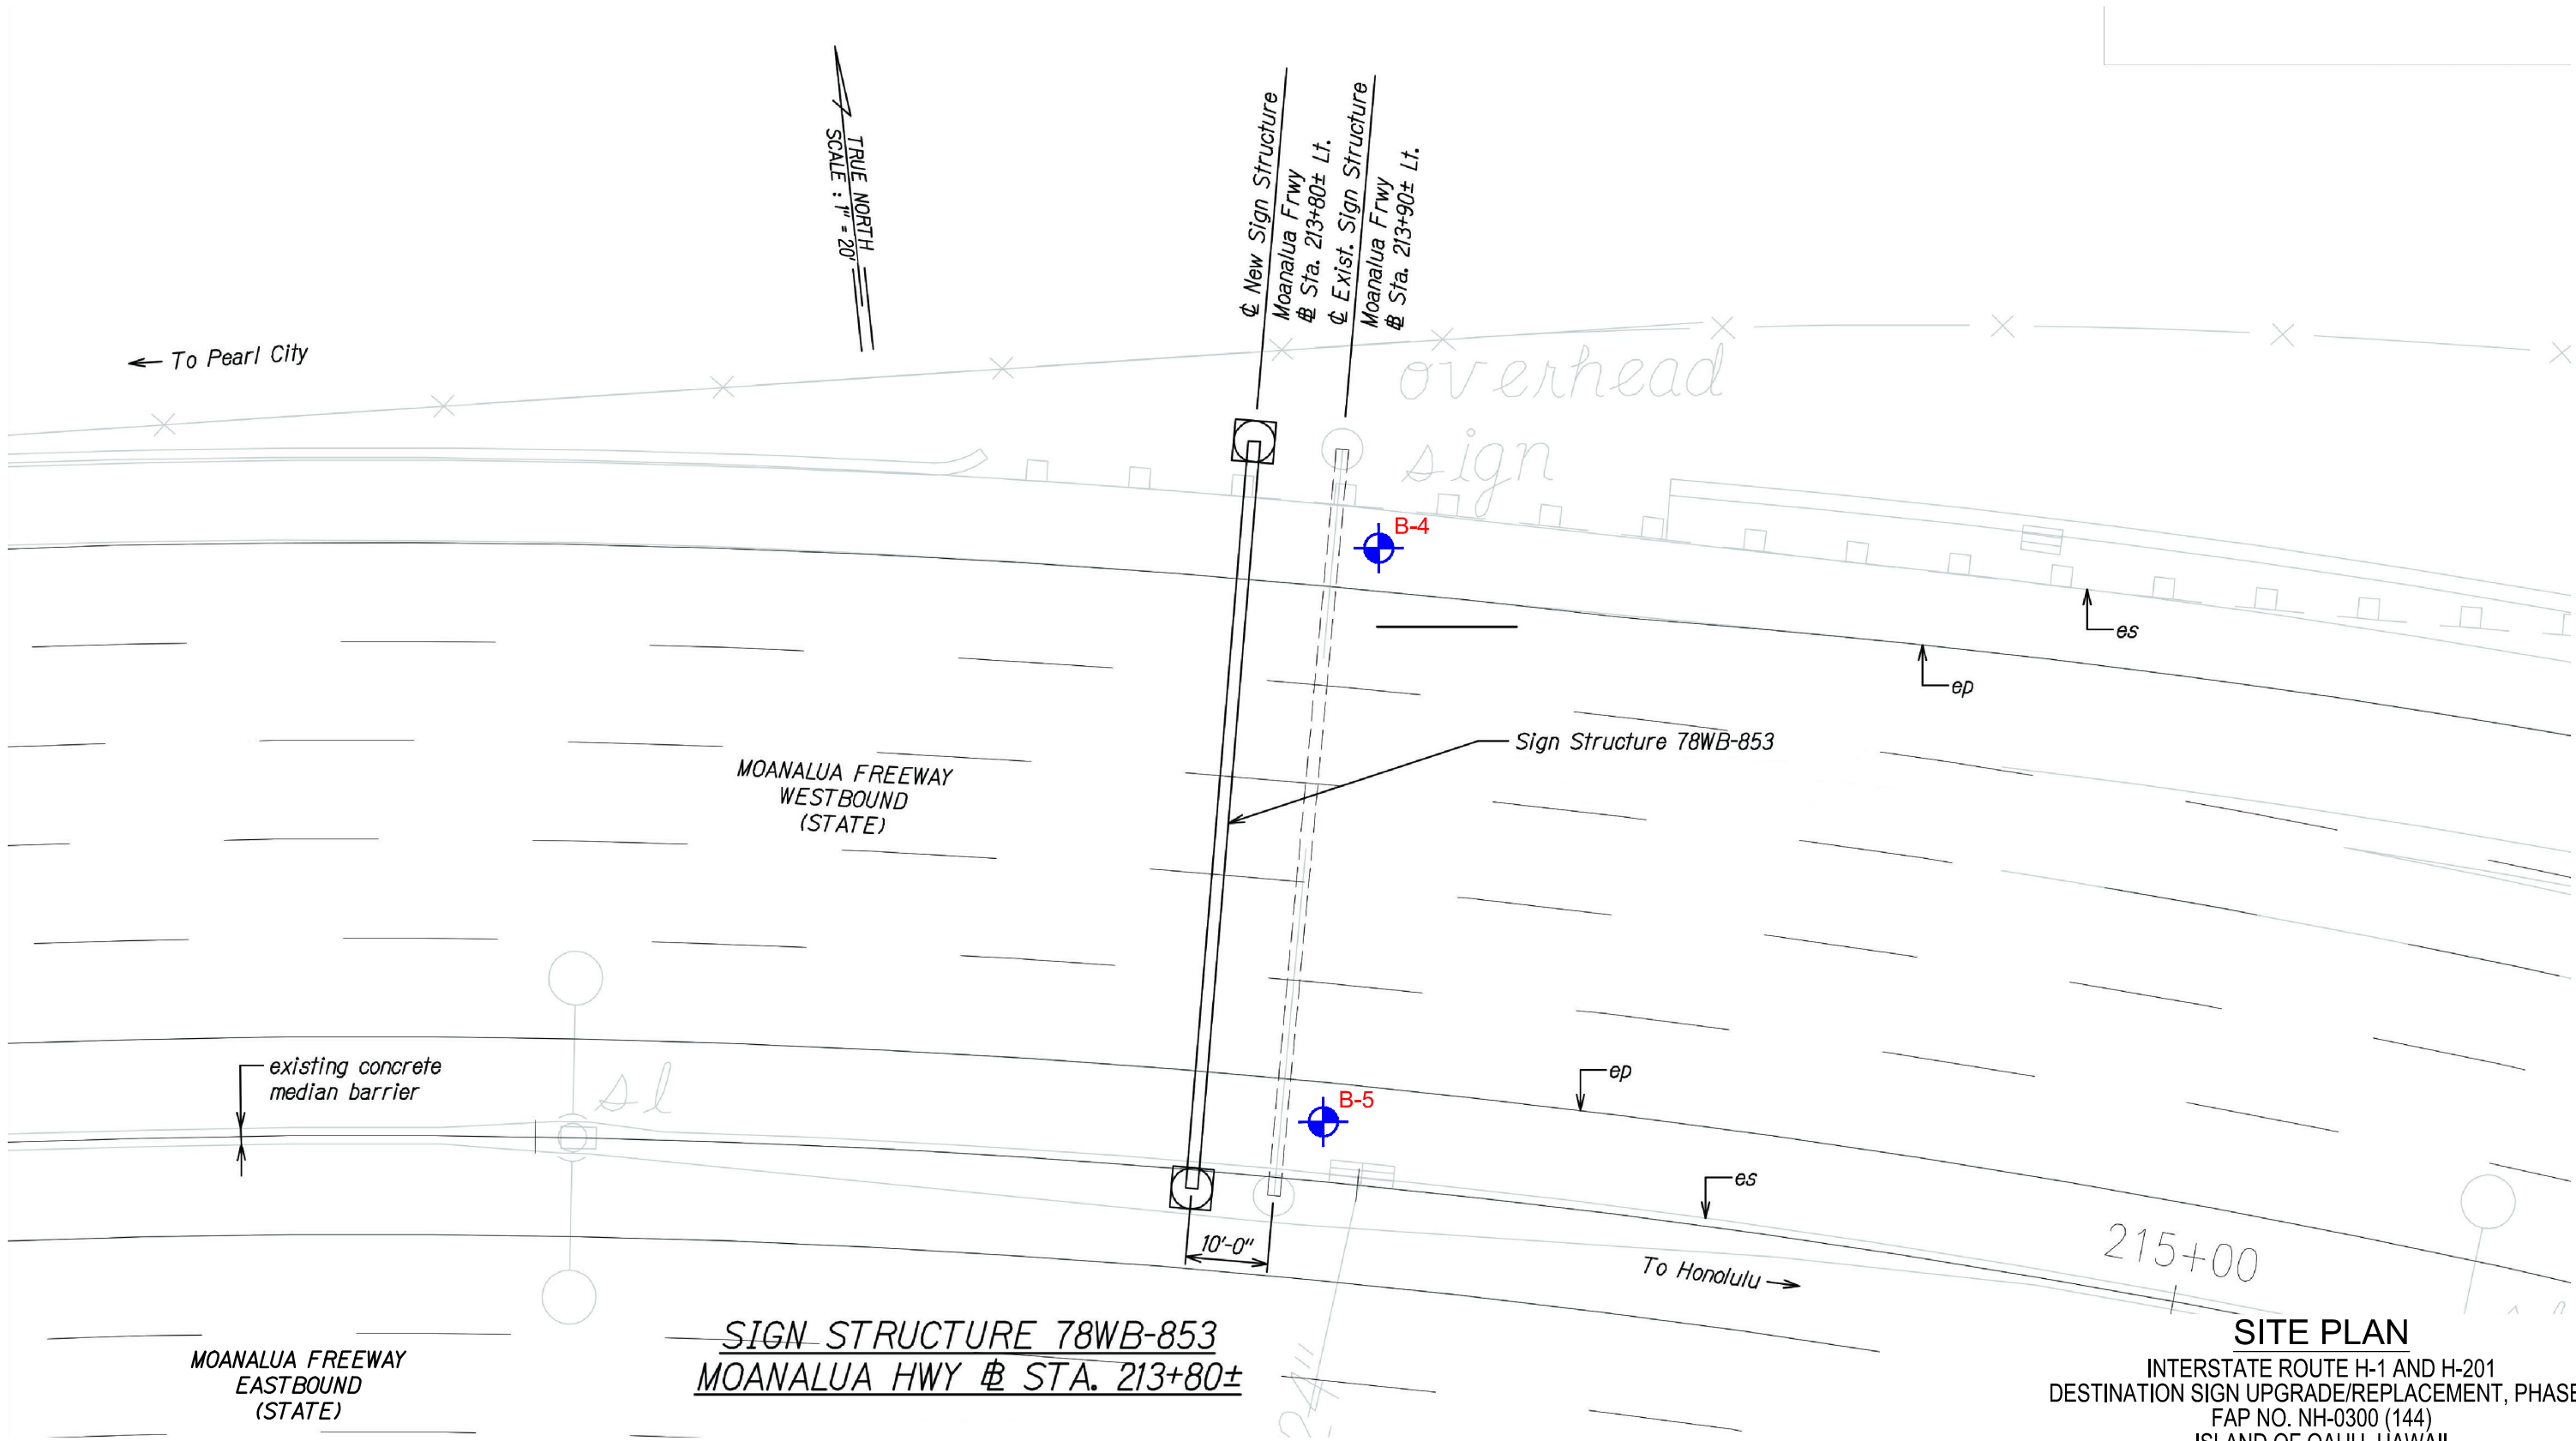

LEGEND:
 APPROXIMATE BORING LOCATION


REFERENCE: ROADWAY CONSTRUCTION PLAN SIGN 78WB-853
DATED DECEMBER 2018 FROM PROJECT DRAWINGS.



SITE PLAN
INTERSTATE ROUTE H-1 AND H-201
DESTINATION SIGN UPGRADE/REPLACEMENT, PHASE3
FAP NO. NH-0300 (144)
ISLAND OF OAHU, HAWAII

GEOLABS, INC.		
Geotechnical Engineering		
DATE DECEMBER 2018	DRAWN BY HYC	PLATE 2.3
SCALE 1" = 20'	W.O. 7341-00	

CAD User: HENRY File Last Updated: December 19, 2018 9:03:23am Plot Date: December 19, 2018 - 9:04:33am
File: T:\Drafting\Working\7341-00\Interstate_Route_H-1 & H-201_Sign_Upgrade\7341-00\SitePlan.dwg2.4
Plotter: DWG To PDF-5EO.pc3 Plotscale: PLOT HP_Half.ctb

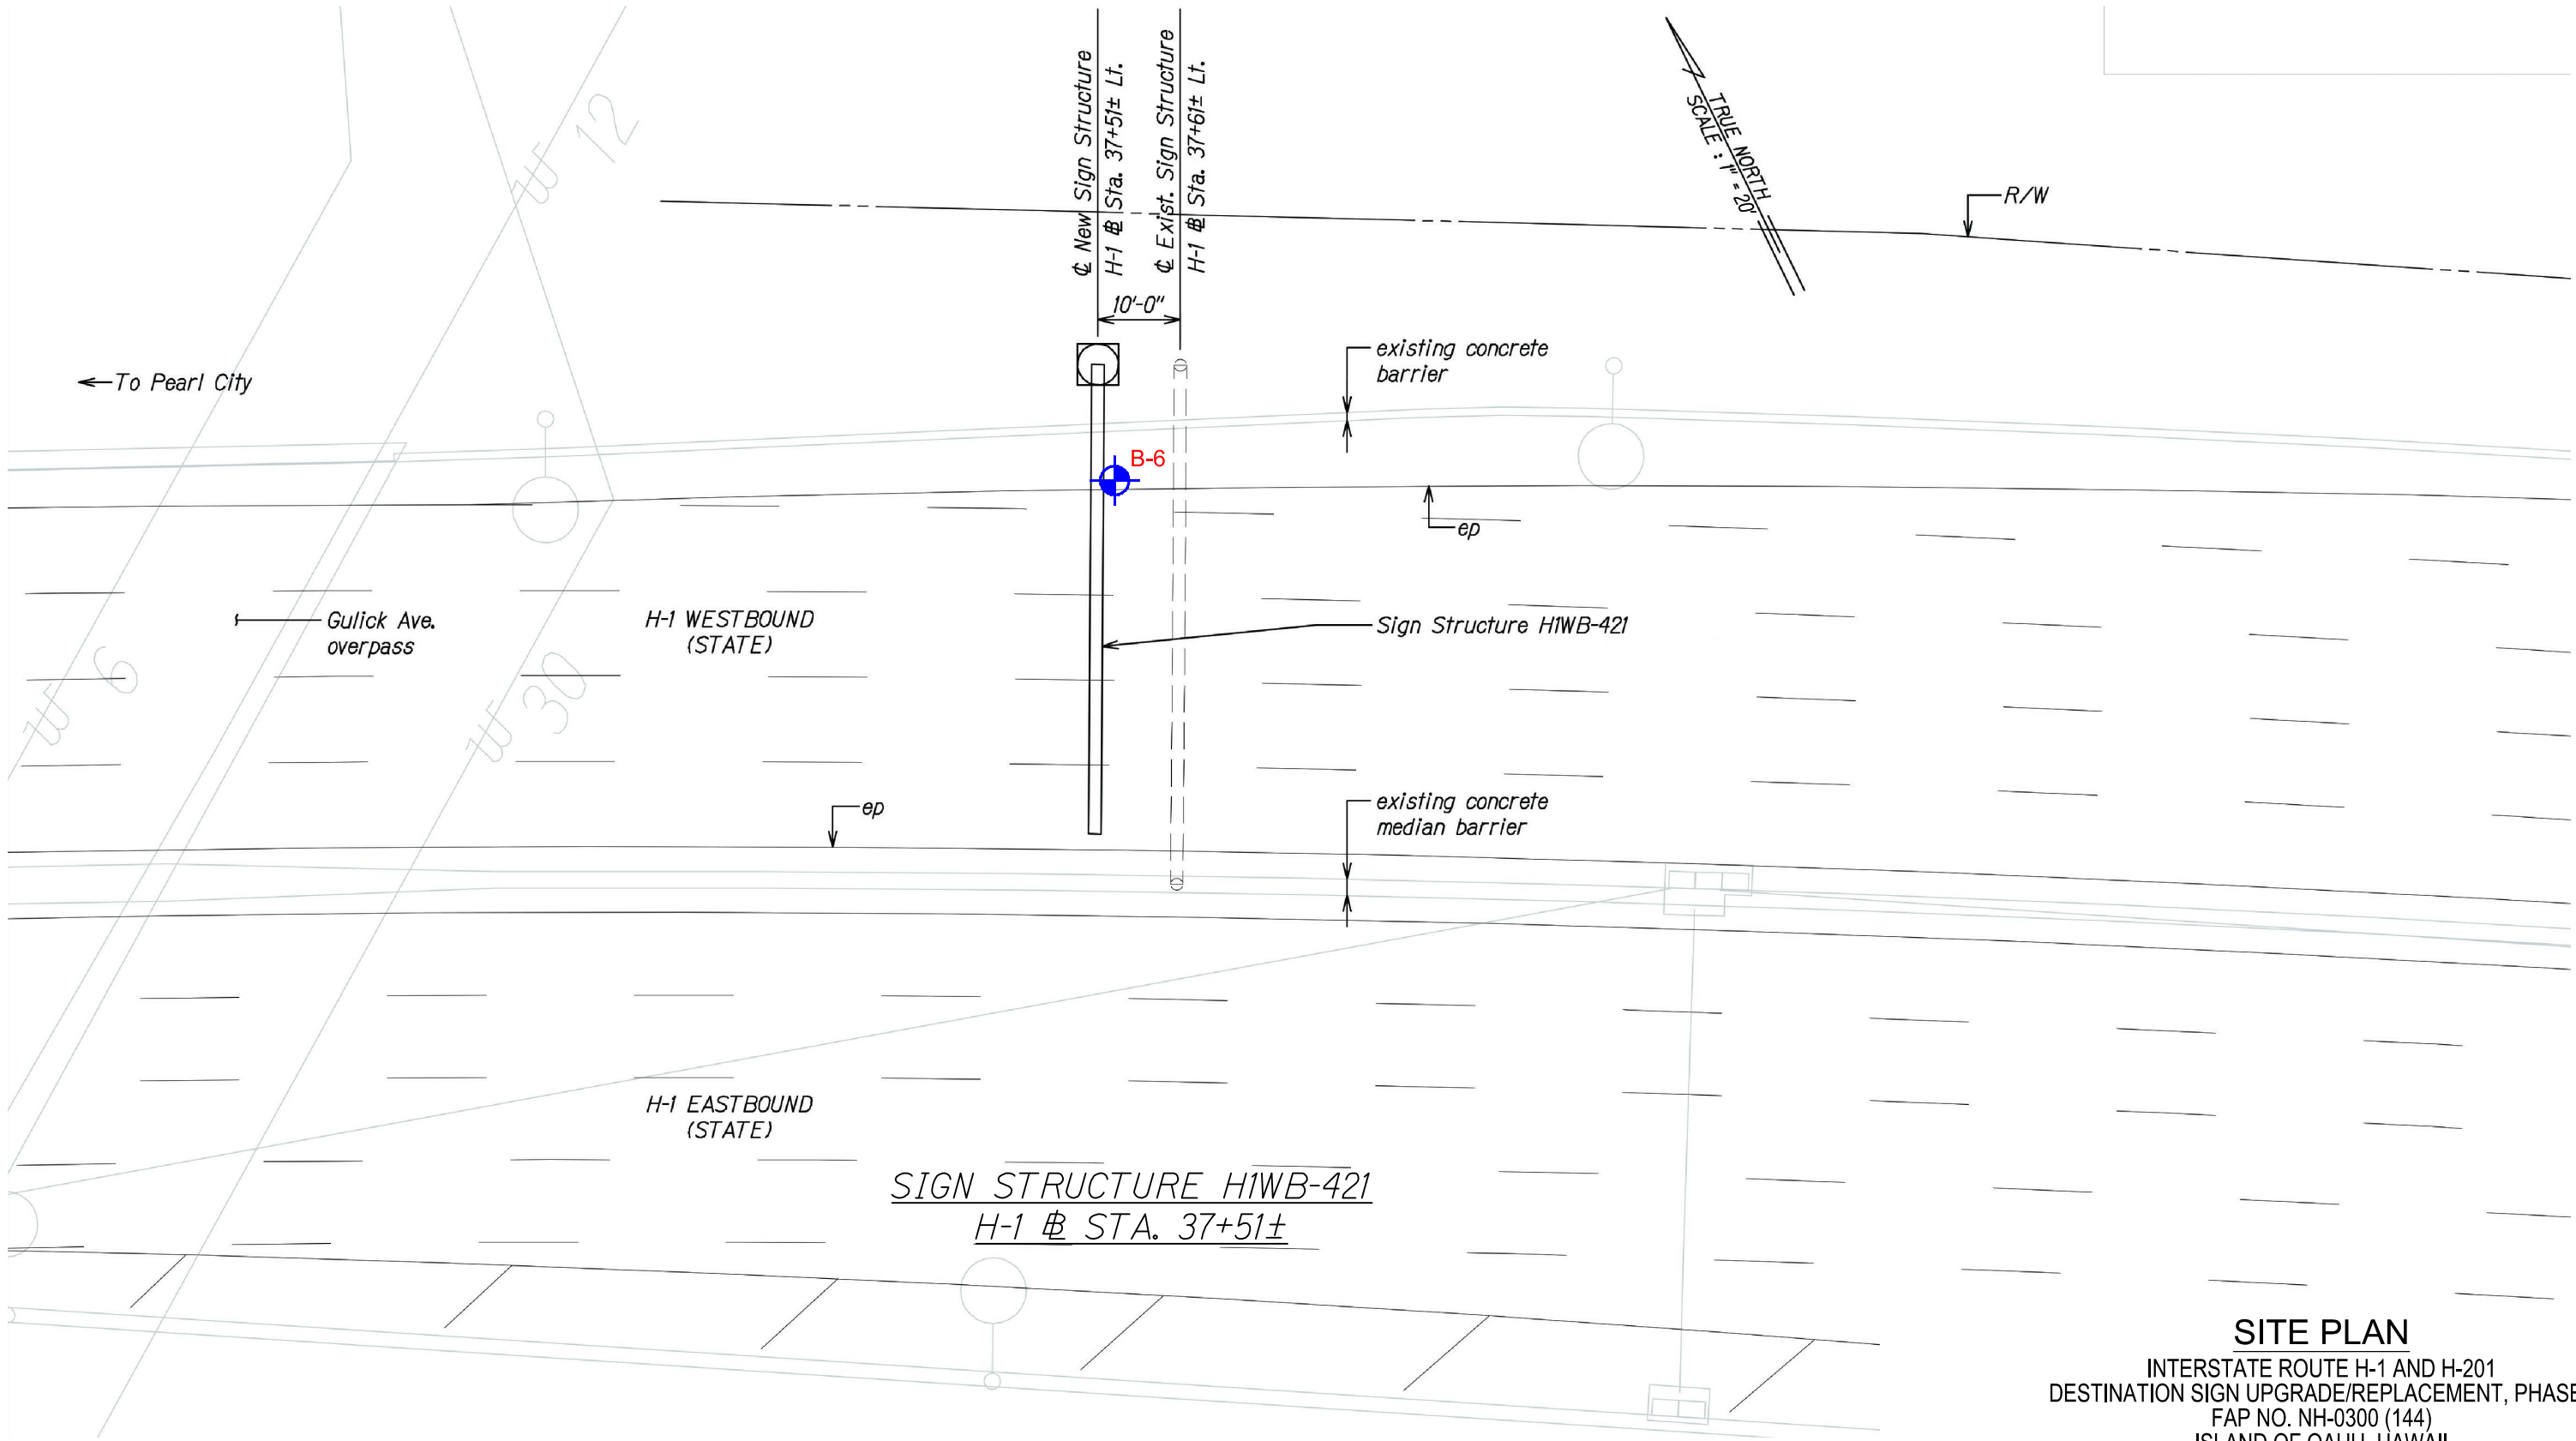

LEGEND:
 APPROXIMATE BORING LOCATION


REFERENCE: ROADWAY CONSTRUCTION PLAN SIGN H1WB-421
DATED DECEMBER 2018 FROM PROJECT DRAWINGS.



SITE PLAN
INTERSTATE ROUTE H-1 AND H-201
DESTINATION SIGN UPGRADE/REPLACEMENT, PHASE3
FAP NO. NH-0300 (144)
ISLAND OF OAHU, HAWAII

GEOLABS, INC.		
Geotechnical Engineering		
DATE DECEMBER 2018	DRAWN BY HYC	PLATE 2.4
SCALE 1" = 20'	W.O. 7341-00	

CAD User: HENRY File Last Updated: December 19, 2018 9:54:01am Plot Date: January 19, 2022 - 4:06:30pm
File: A:\Drafting\Working\7341-00_Interstate_Route_H-1_&_H201_Sign_Upgrade\7341-00SitePlan.dwg2.6
Plotter: DWG To PDF-GEO.pc3 Plotscale: PLOT HP_Half.ctb

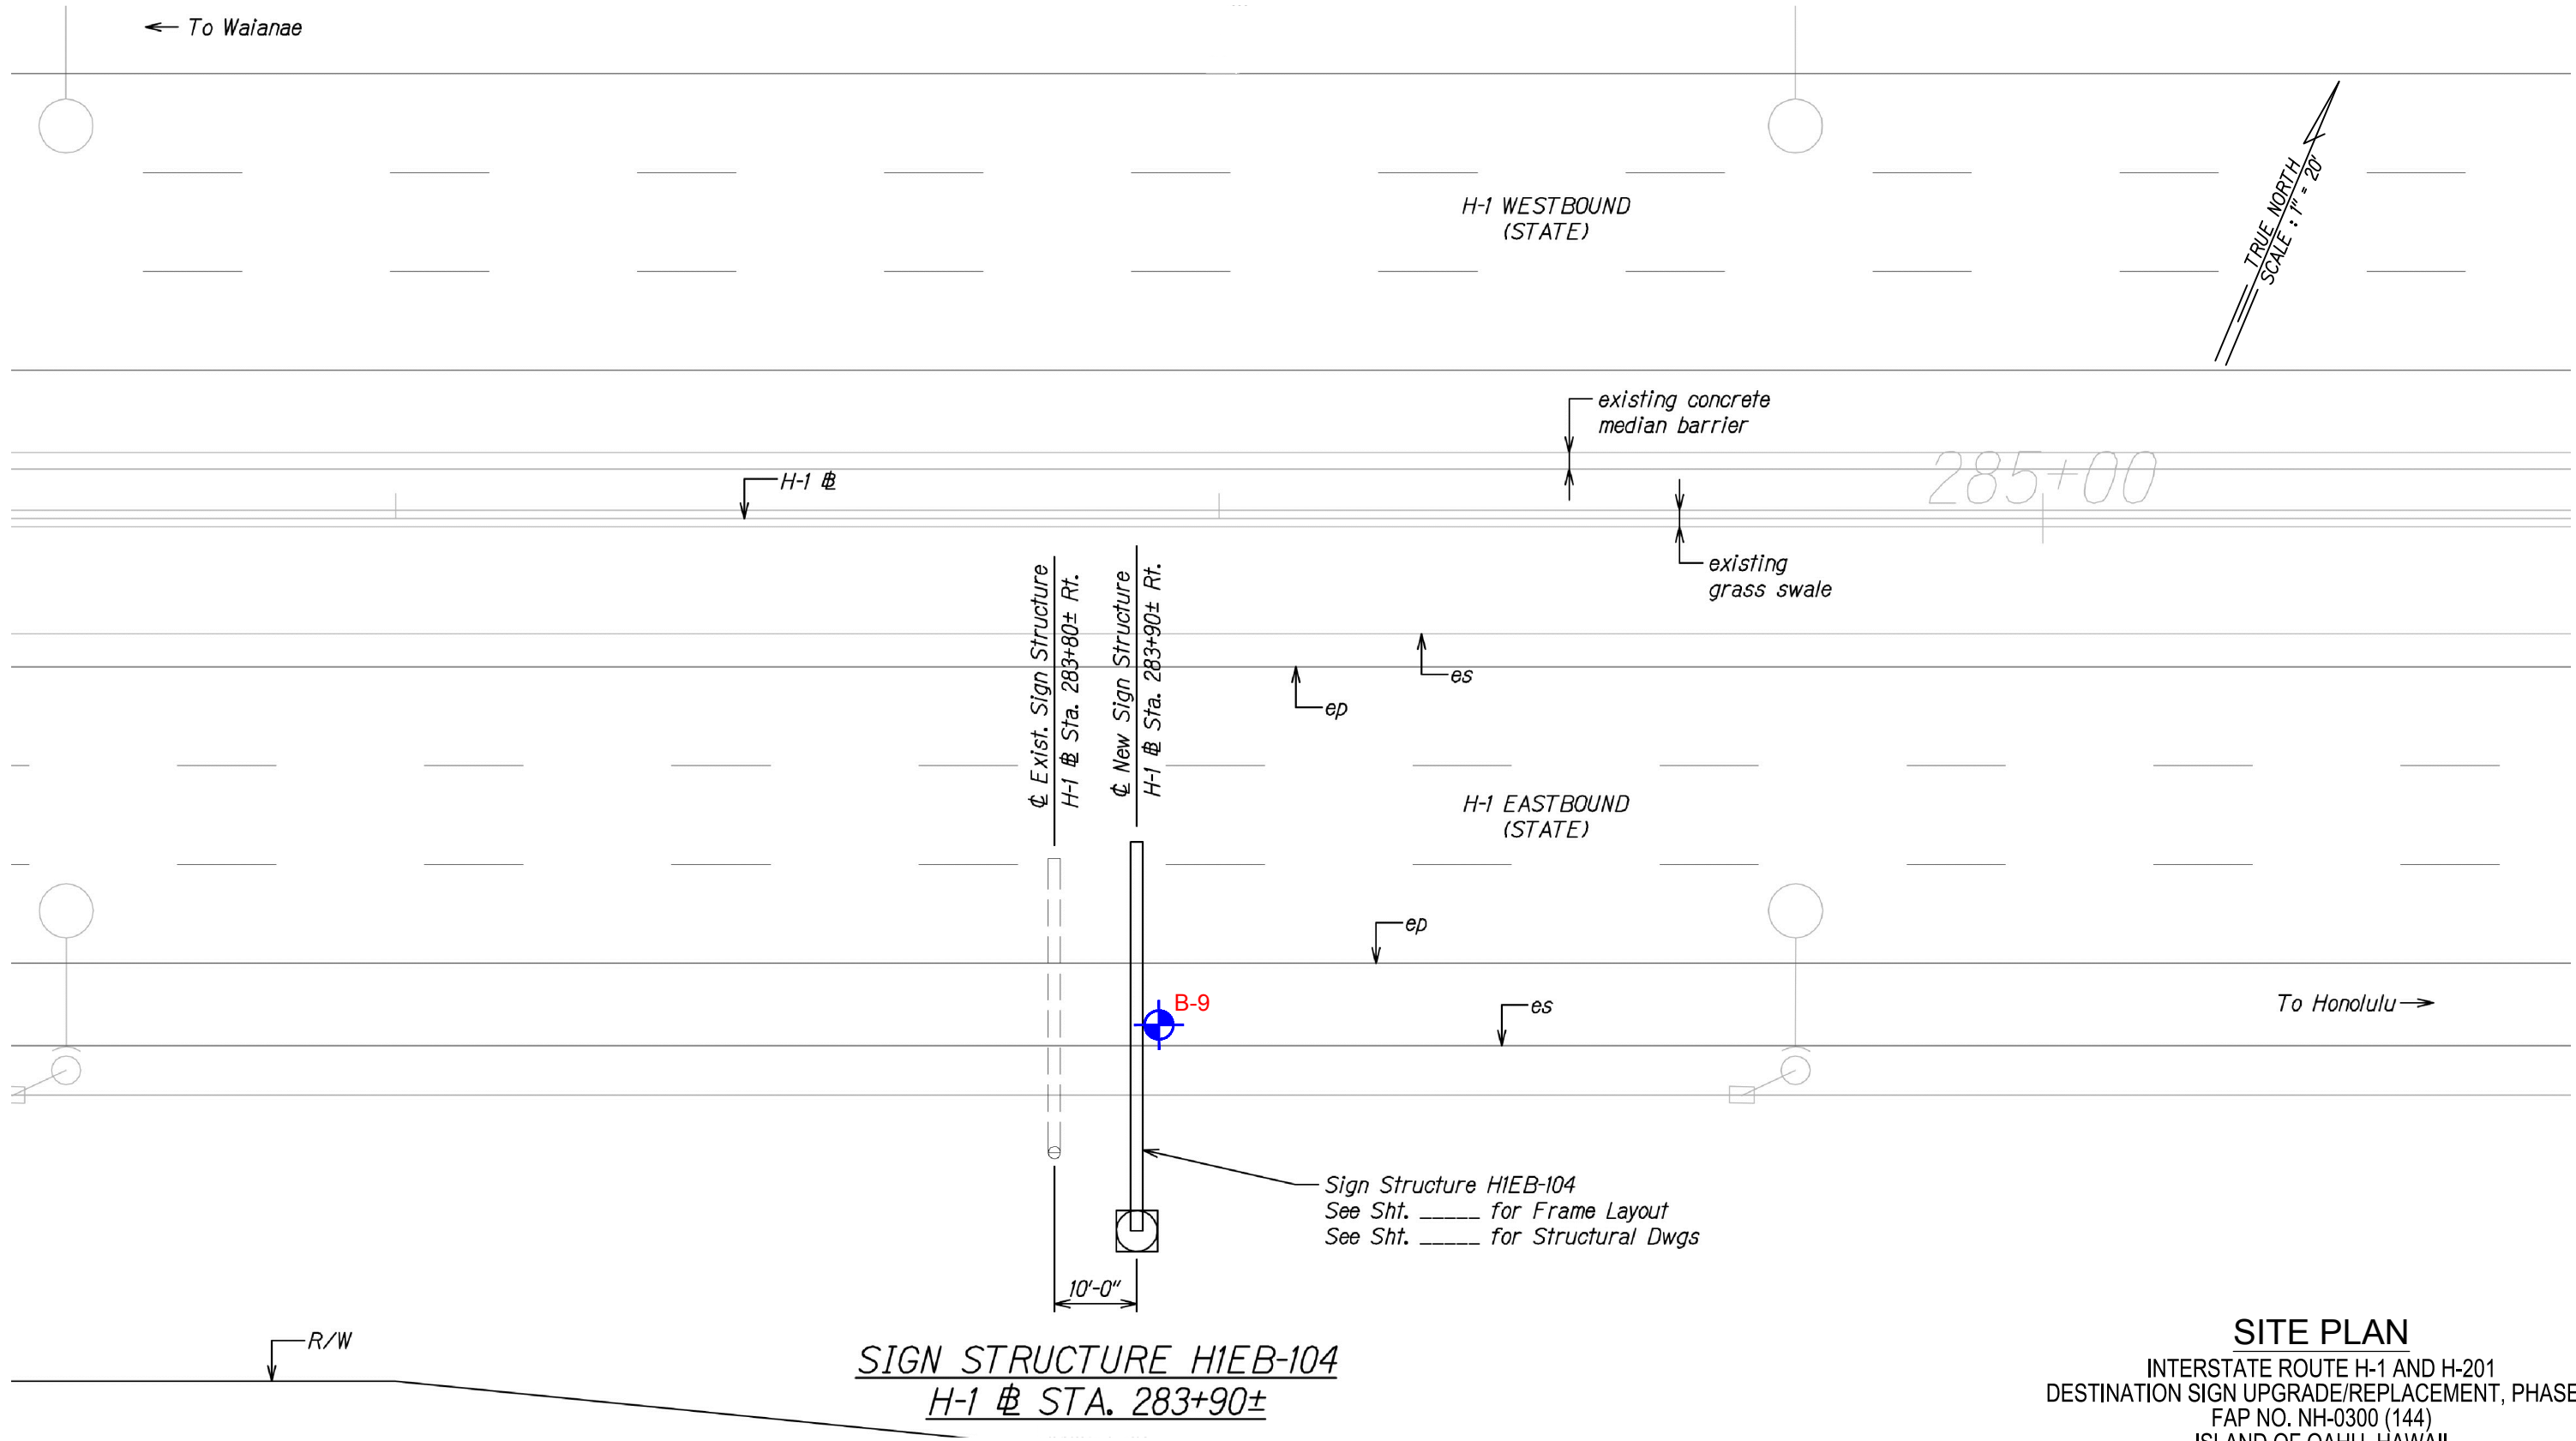

LEGEND:
 APPROXIMATE BORING LOCATION

REFERENCE: ROADWAY CONSTRUCTION PLAN SIGN H1EB-104
DATED DECEMBER 2018 FROM PROJECT DRAWINGS.



SITE PLAN
INTERSTATE ROUTE H-1 AND H-201
DESTINATION SIGN UPGRADE/REPLACEMENT, PHASE 3
FAP NO. NH-0300 (144)
ISLAND OF OAHU, HAWAII

GEOLABS, INC.		
Geotechnical Engineering		
DATE JANUARY 2022	DRAWN BY HYC	PLATE 2.6
SCALE 1" = 20'	W.O. 7341-00	