


CAD User: ASPASIONJR File Last Updated: June 12, 2019 4:57:38pm Plot Date: June 12, 2019 - 4:57:38pm
File: C:\Users\aspasionj\Documents\Drawings\Drawings5.dwg\2.0 SitePlan
Plotter: DWG To PDF-Geo.pc3 Plotstyle: GEO-No-Dithering-Blue-Boring.ctb

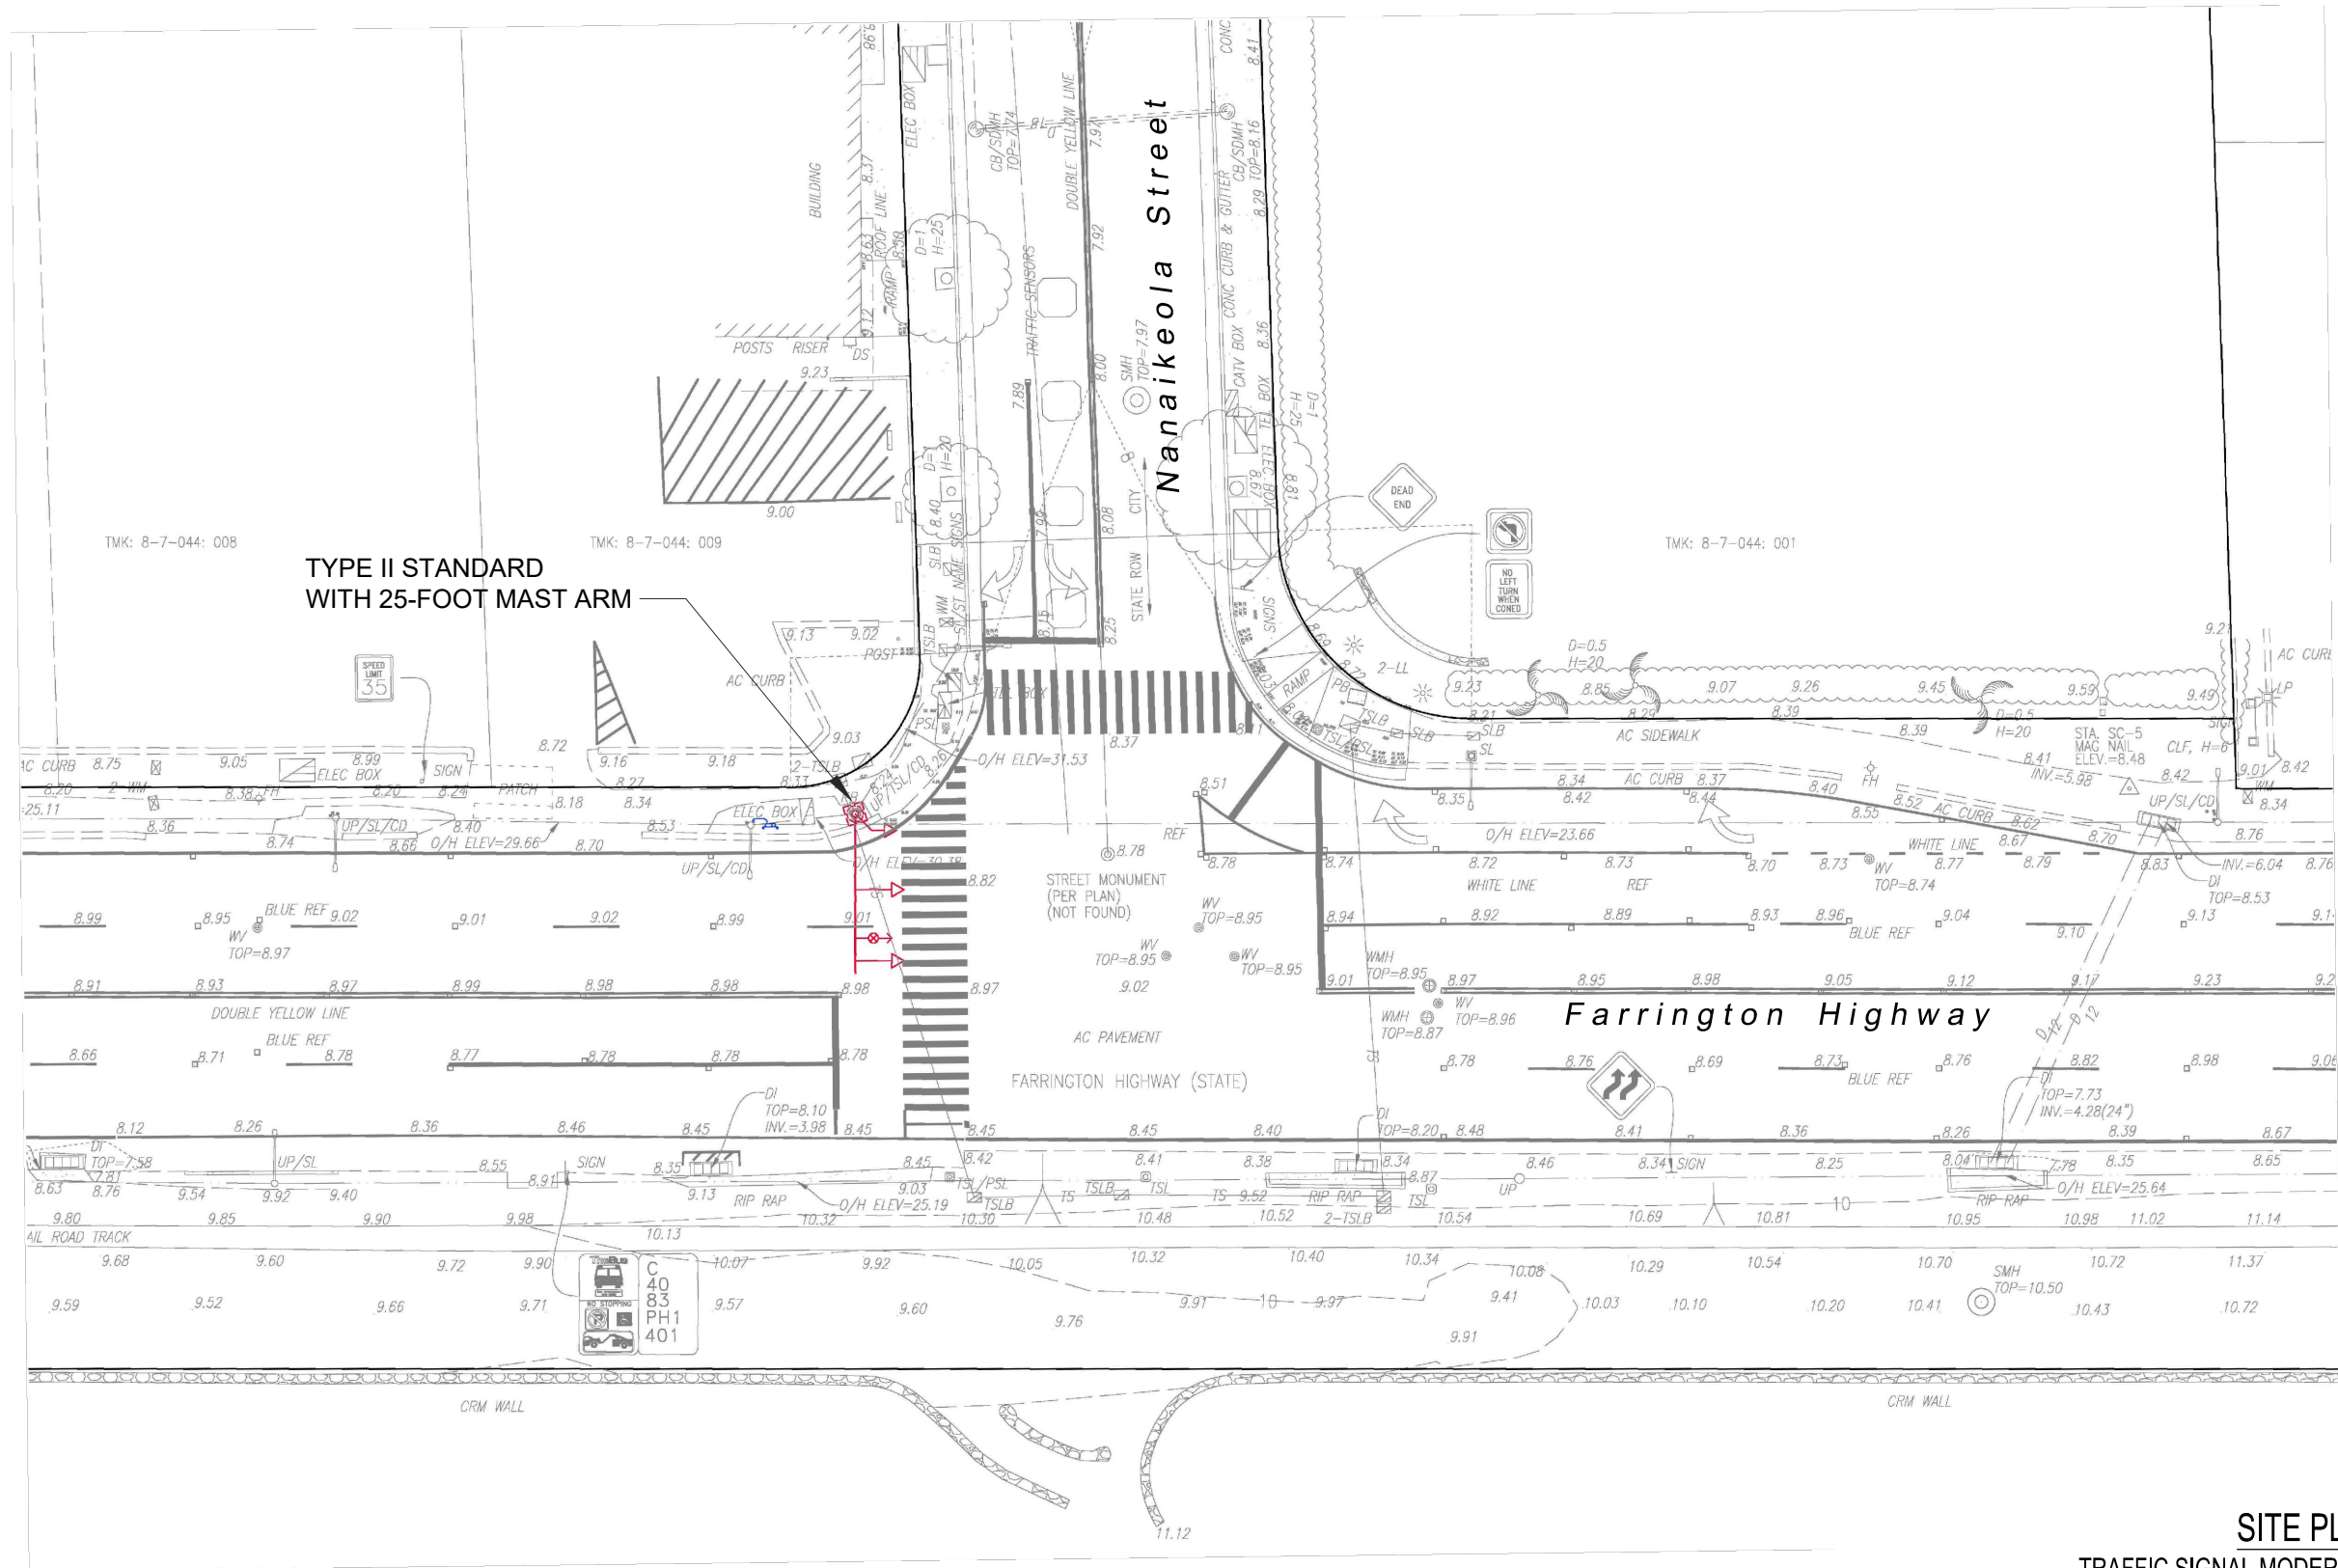

SITE PLAN
TRAFFIC SIGNAL MODERNIZATION PROJECT
FARRINGTON HIGHWAY & NANAIEOLA STREET INTERSECTION
WAIANAE, OAHU, HAWAII

GEOLABS, INC.		
Geotechnical Engineering		
DATE	DRAWN BY	PLATE
JUNE 2019	ASP	
SCALE	W.O.	2
1" = 30'	7328-00(D)	

