


PLATES

CAD User: ASPASIONJR File Last Updated: July 30, 2019 12:42:18pm Plot Date: July 30, 2019 4:35:14pm
 File: T:\Drafting\Working\7328-00(A)_Traffic_Signal_Modernization_Kahuapaani_Ulune\7328-00(A)PLM.dwg 1.0 PLM
 Plotter: DWG To PDF-Geo.pc3 PlotStyle: GEO-No-Dithering.ctb

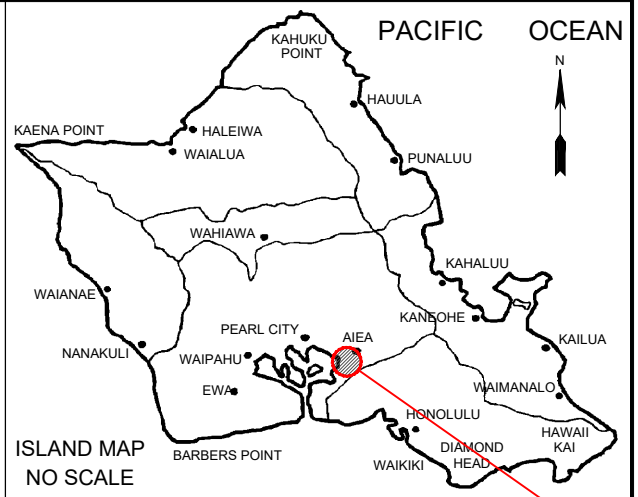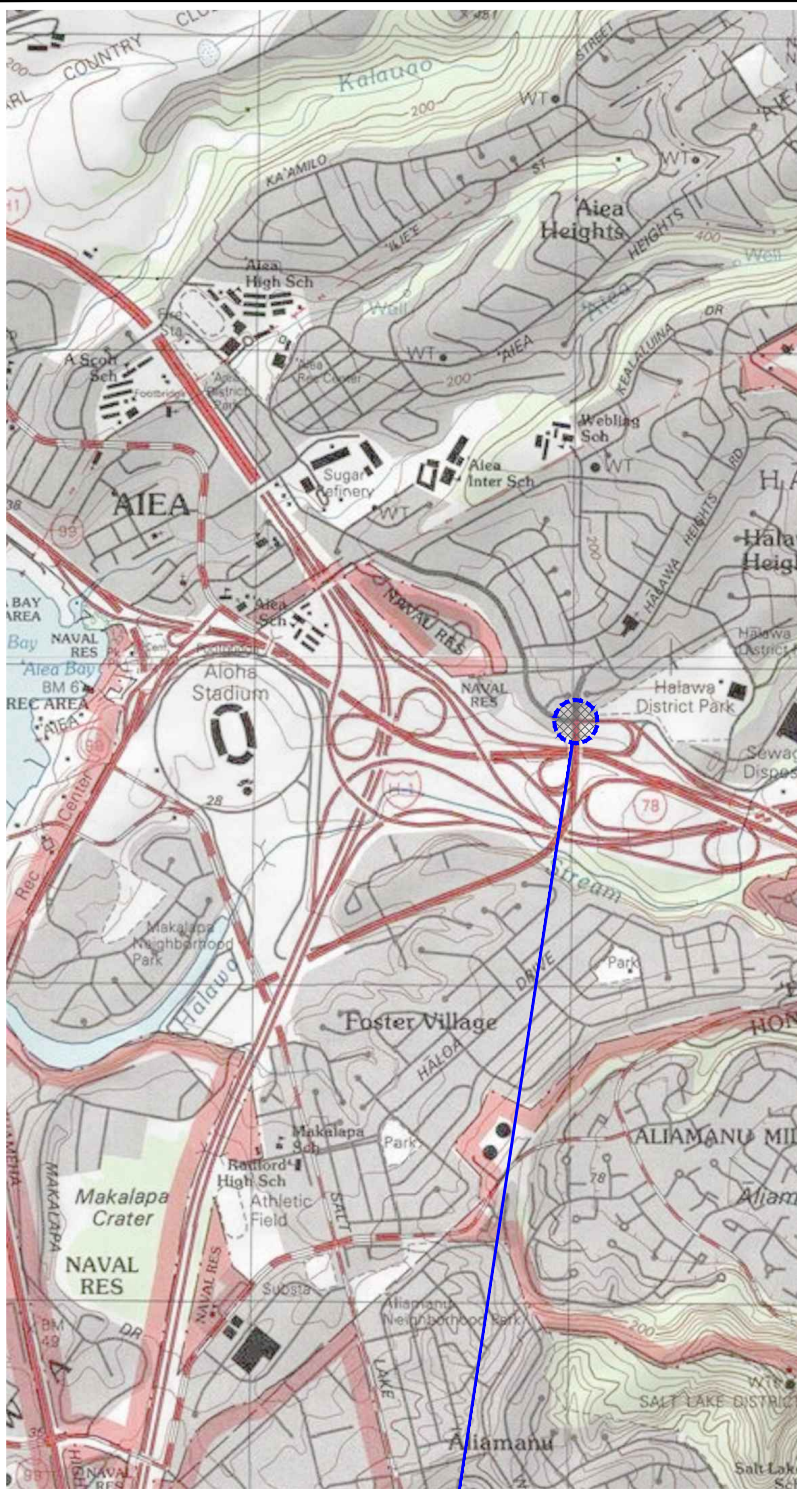


GENERAL PROJECT LOCATION ➔

PROJECT LOCATION ➔

PROJECT LOCATION MAP

TRAFFIC SIGNAL MODERNIZATION PROJECT KAHUAPAANI STREET & ULUNE STREET INTERSECTION HALAWA, OAHU, HAWAII

 


GEOLABS, INC.

Geotechnical Engineering

DATE	DRAWN BY	PLATE
JULY 2019	ASP	1
SCALE 1" = 2,000'	W.O. 7328-00(A)	

REFERENCE: MAP CREATED WITH TOPO!® ©2010 NATIONAL GEOGRAPHIC; ©2007 TELE ATLAS, REL. 1/2007.

CAD User: ASPASIONJR File Last Updated: July 30, 2019 1:23:19pm Plot Date: July 30, 2019 - 4:34:12pm
File: T:\Drafting\Working\7328-00(A)_Traffic_Signal_Modernization_Kahuapaani_&_Ulune\7328-00(A)\SitePlan.dwg\2.0 SitePlan
Plotter: DWG To PDF-Geo.pc3 Plotstyle: GEO-No-Dithering-Blue-Boring.ctb

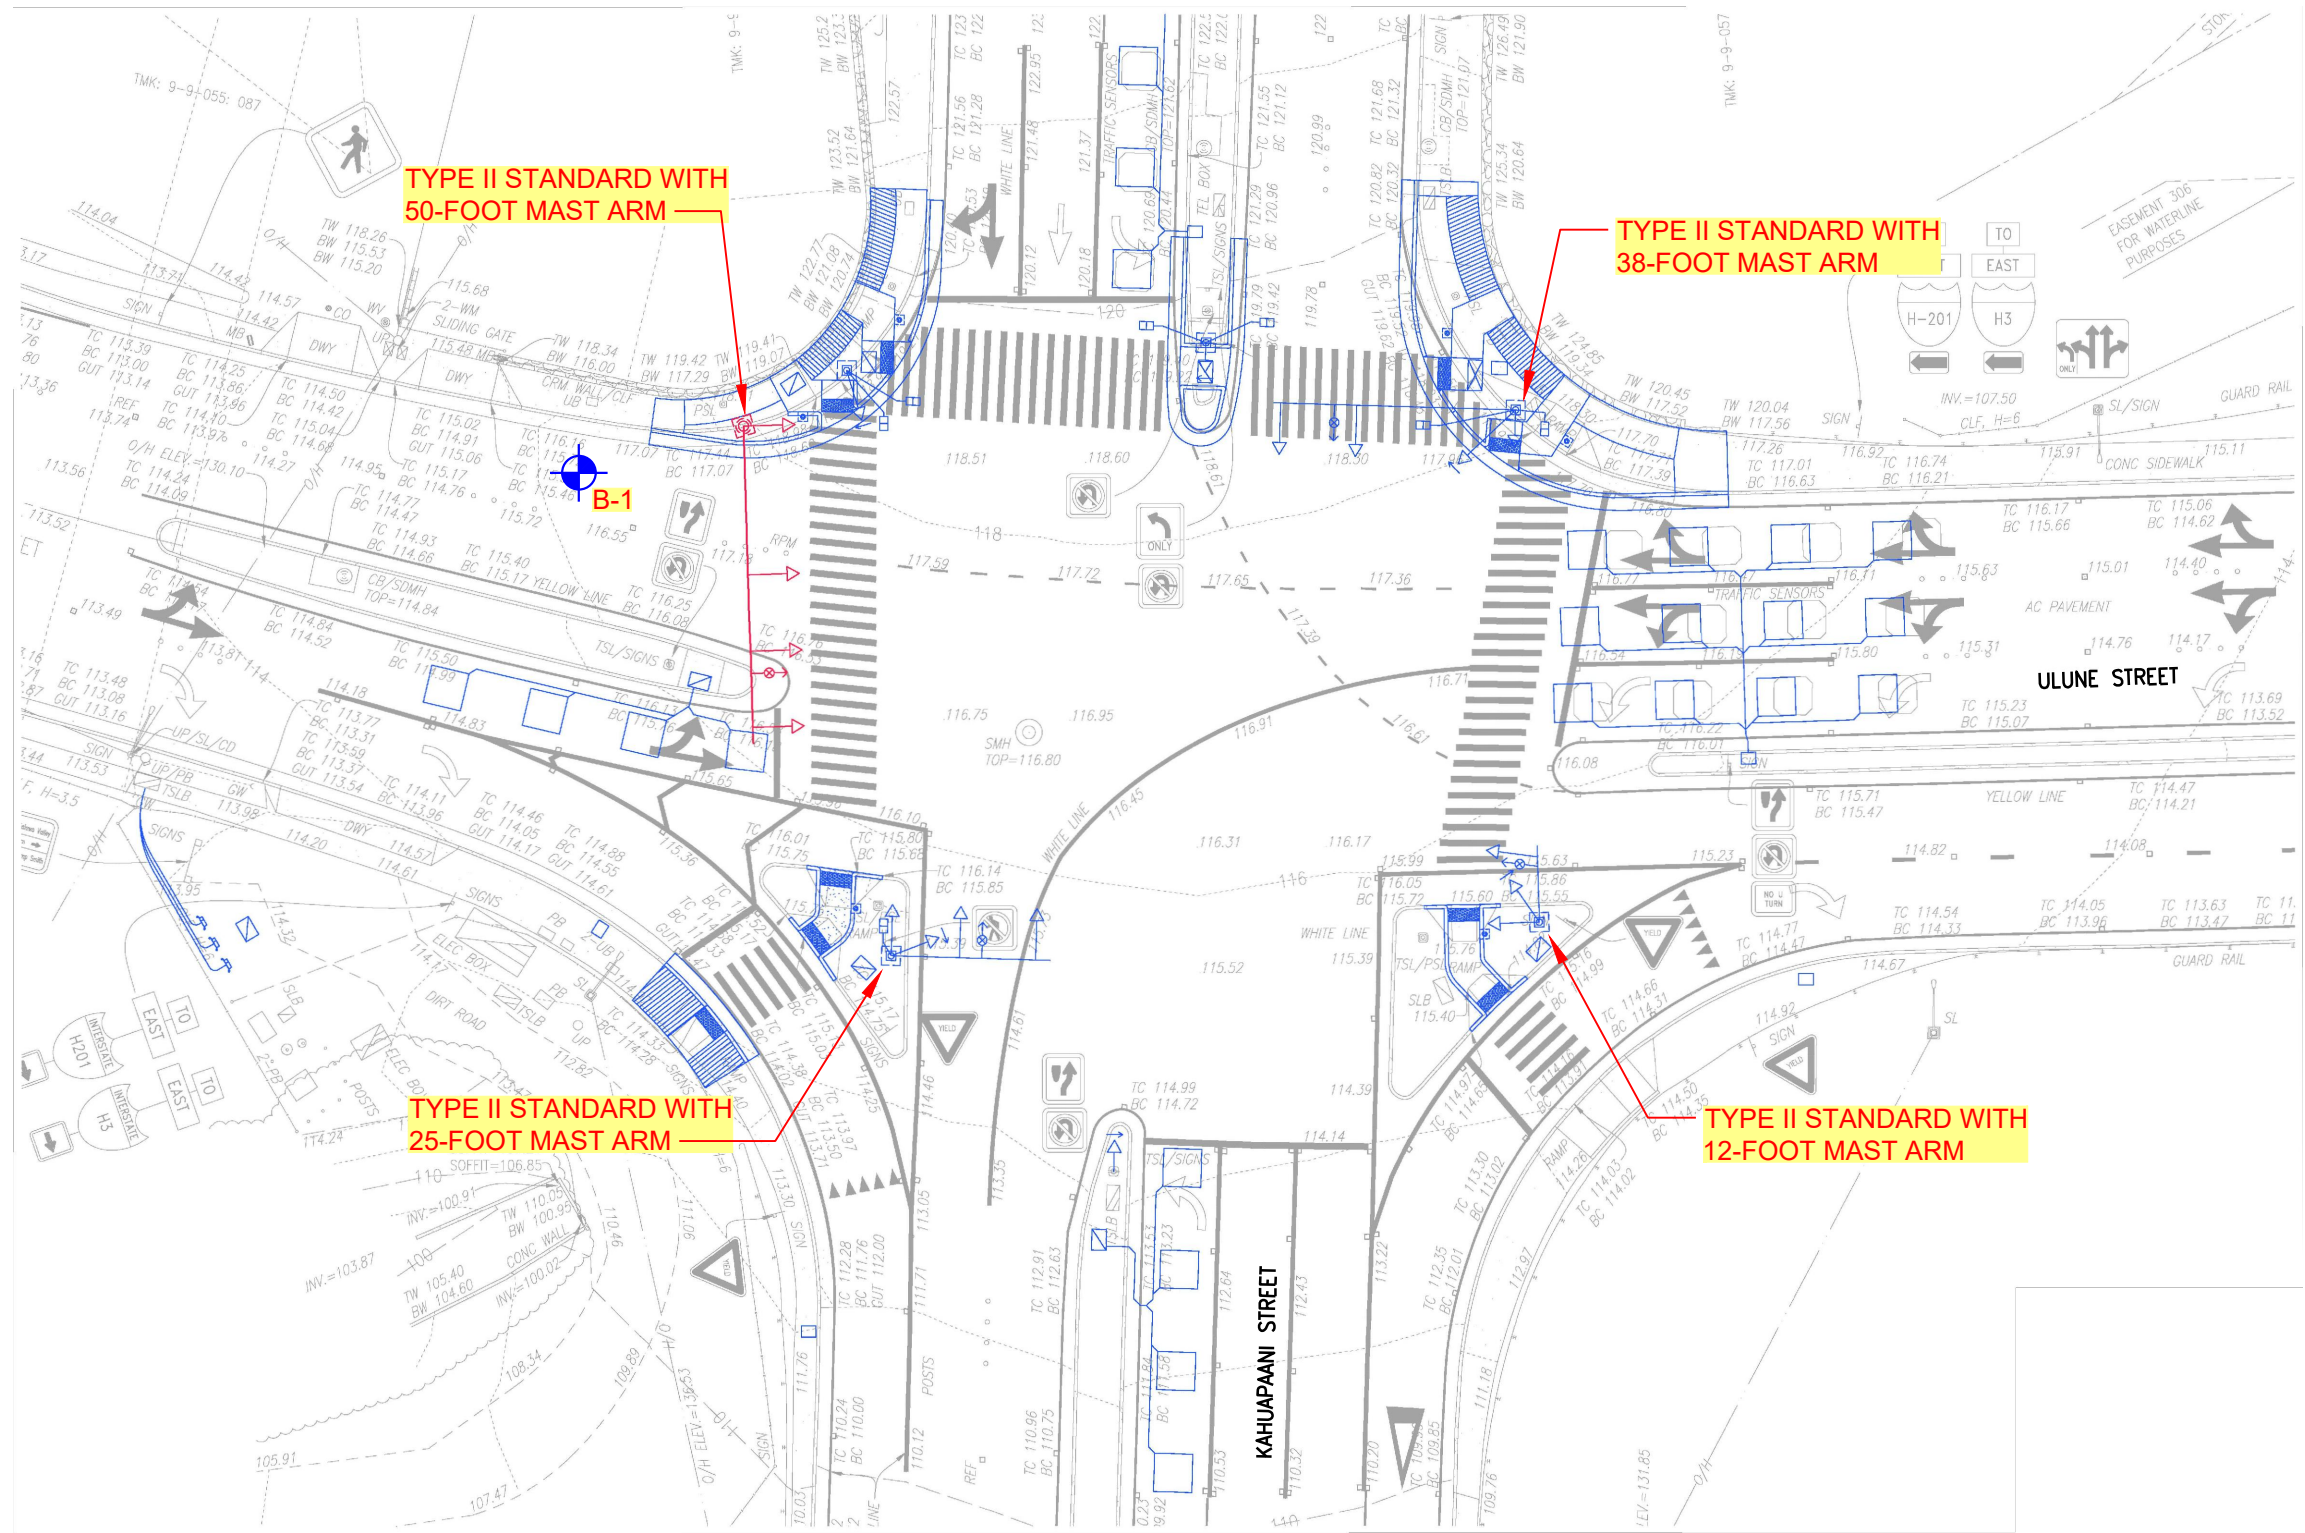

LEGEND:

 APPROXIMATE BORING LOCATION



SITE PLAN
TRAFFIC SIGNAL MODERNIZATION PROJECT
KAHUAPAANI STREET &
ULUNE STREET INTERSECTION
HALAWA, OAHU, HAWAII

GEOLABS, INC.		
Geotechnical Engineering		
DATE	DRAWN BY	PLATE
JULY 2019	ASP	
SCALE	W.O.	2
1" = 30'	7328-00(A)	

REFERENCE: SIGNAL PLAN TRANSMITTED BY ENGINEERING CONCEPTS, INC. ON JANUARY 31, 2019.