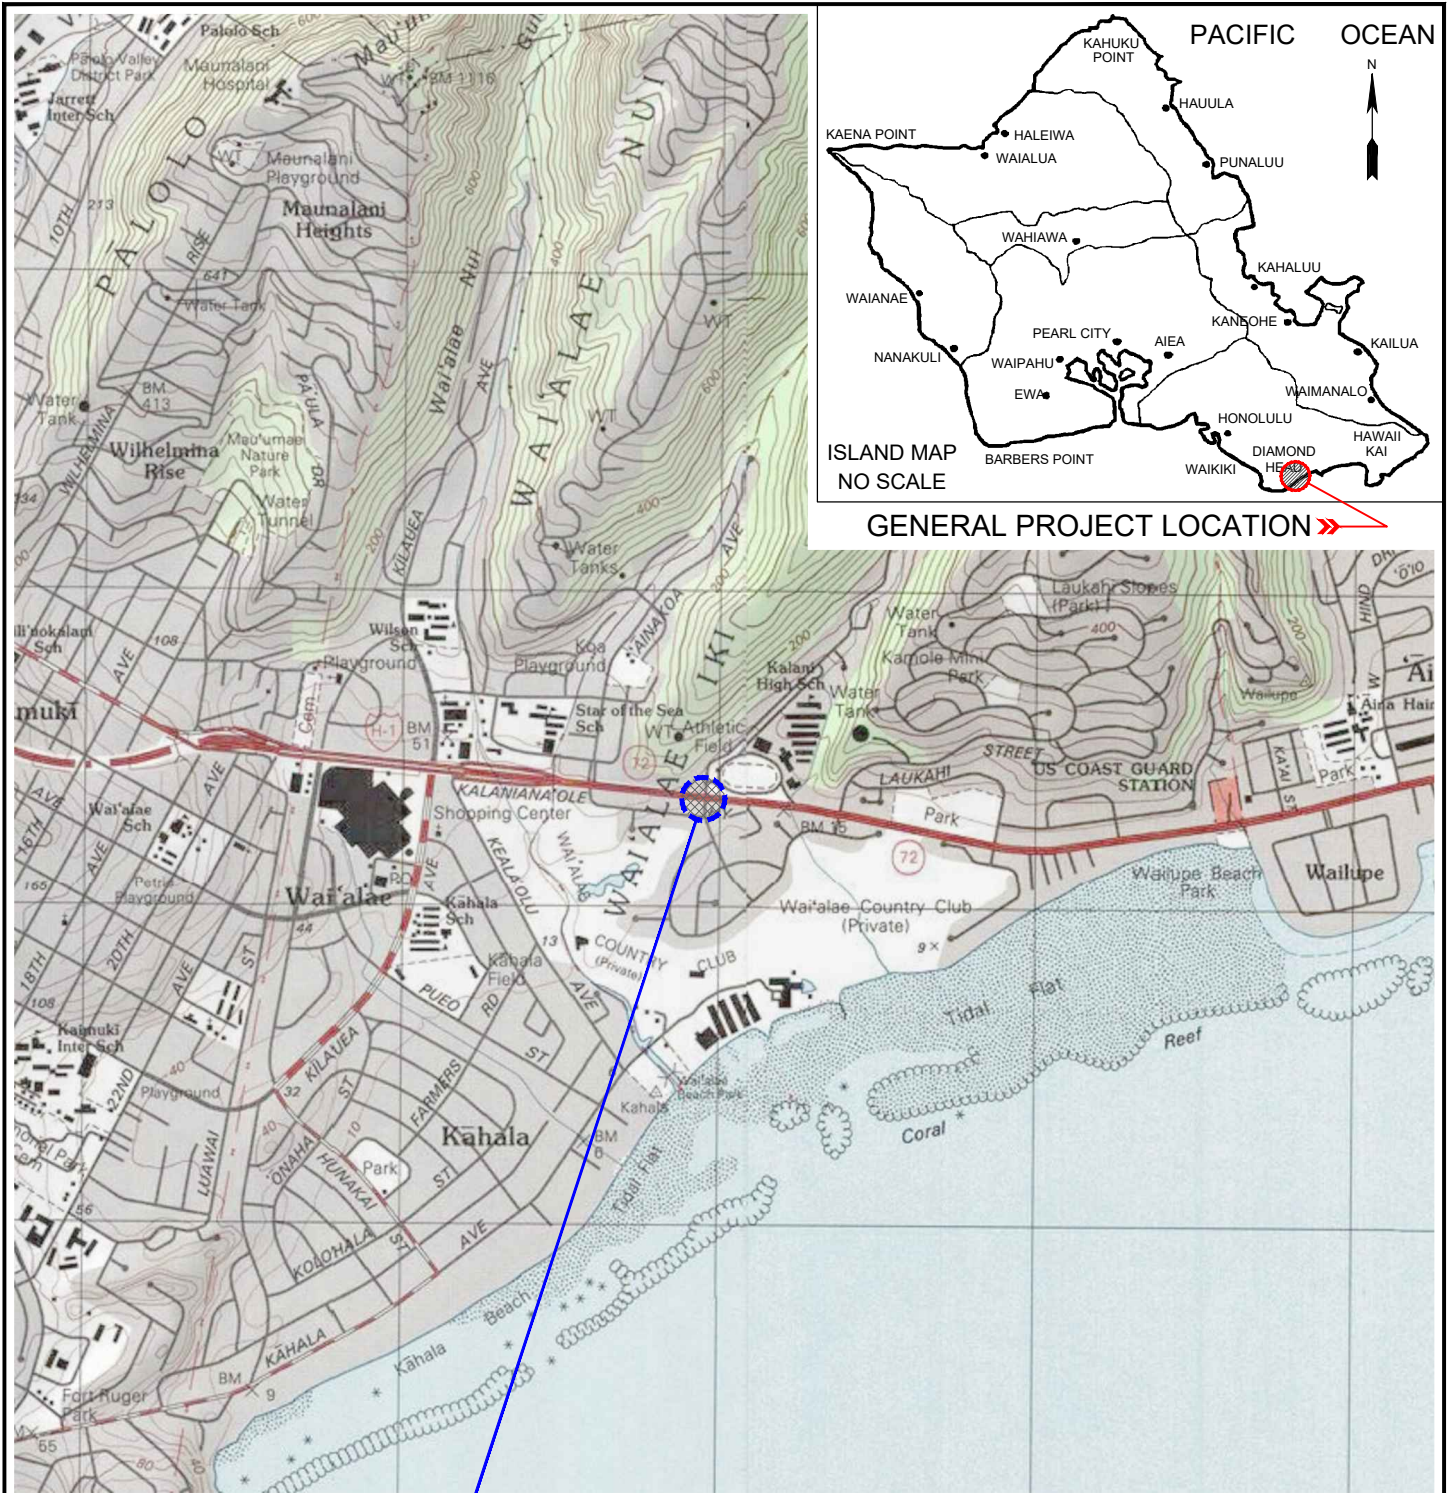
 

PLATES

CAD User: ASPASIONJR File Last Updated: July 30, 2019 4:36:49pm Plot Date: July 30, 2019 - 5:08:55pm
File: C:\Users\aspasionjr\Documents\Drawings\3.dwg\1.0 PLM
Plotter: DWG To PDF - GEO.pc3 PlotStyle: GEO-No-Dithering.ctb



PROJECT LOCATION ➤

PROJECT LOCATION MAP
TRAFFIC SIGNAL MODERNIZATION PROJECT
KALANIANAʻOLE HIGHWAY &
KALANIKI STREET INTERSECTION
HONOLULU, OAHU, HAWAII




GEOLABS, INC.

Geotechnical Engineering

DATE	DRAWN BY	PLATE
JULY 2019	ASP	1
SCALE	W.O.	
1" = 2,000'	7328-00(C)	

REFERENCE: MAP CREATED WITH TOPO!® ©2010 NATIONAL GEOGRAPHIC; ©2007 TELE ATLAS, REL. 1/2007.

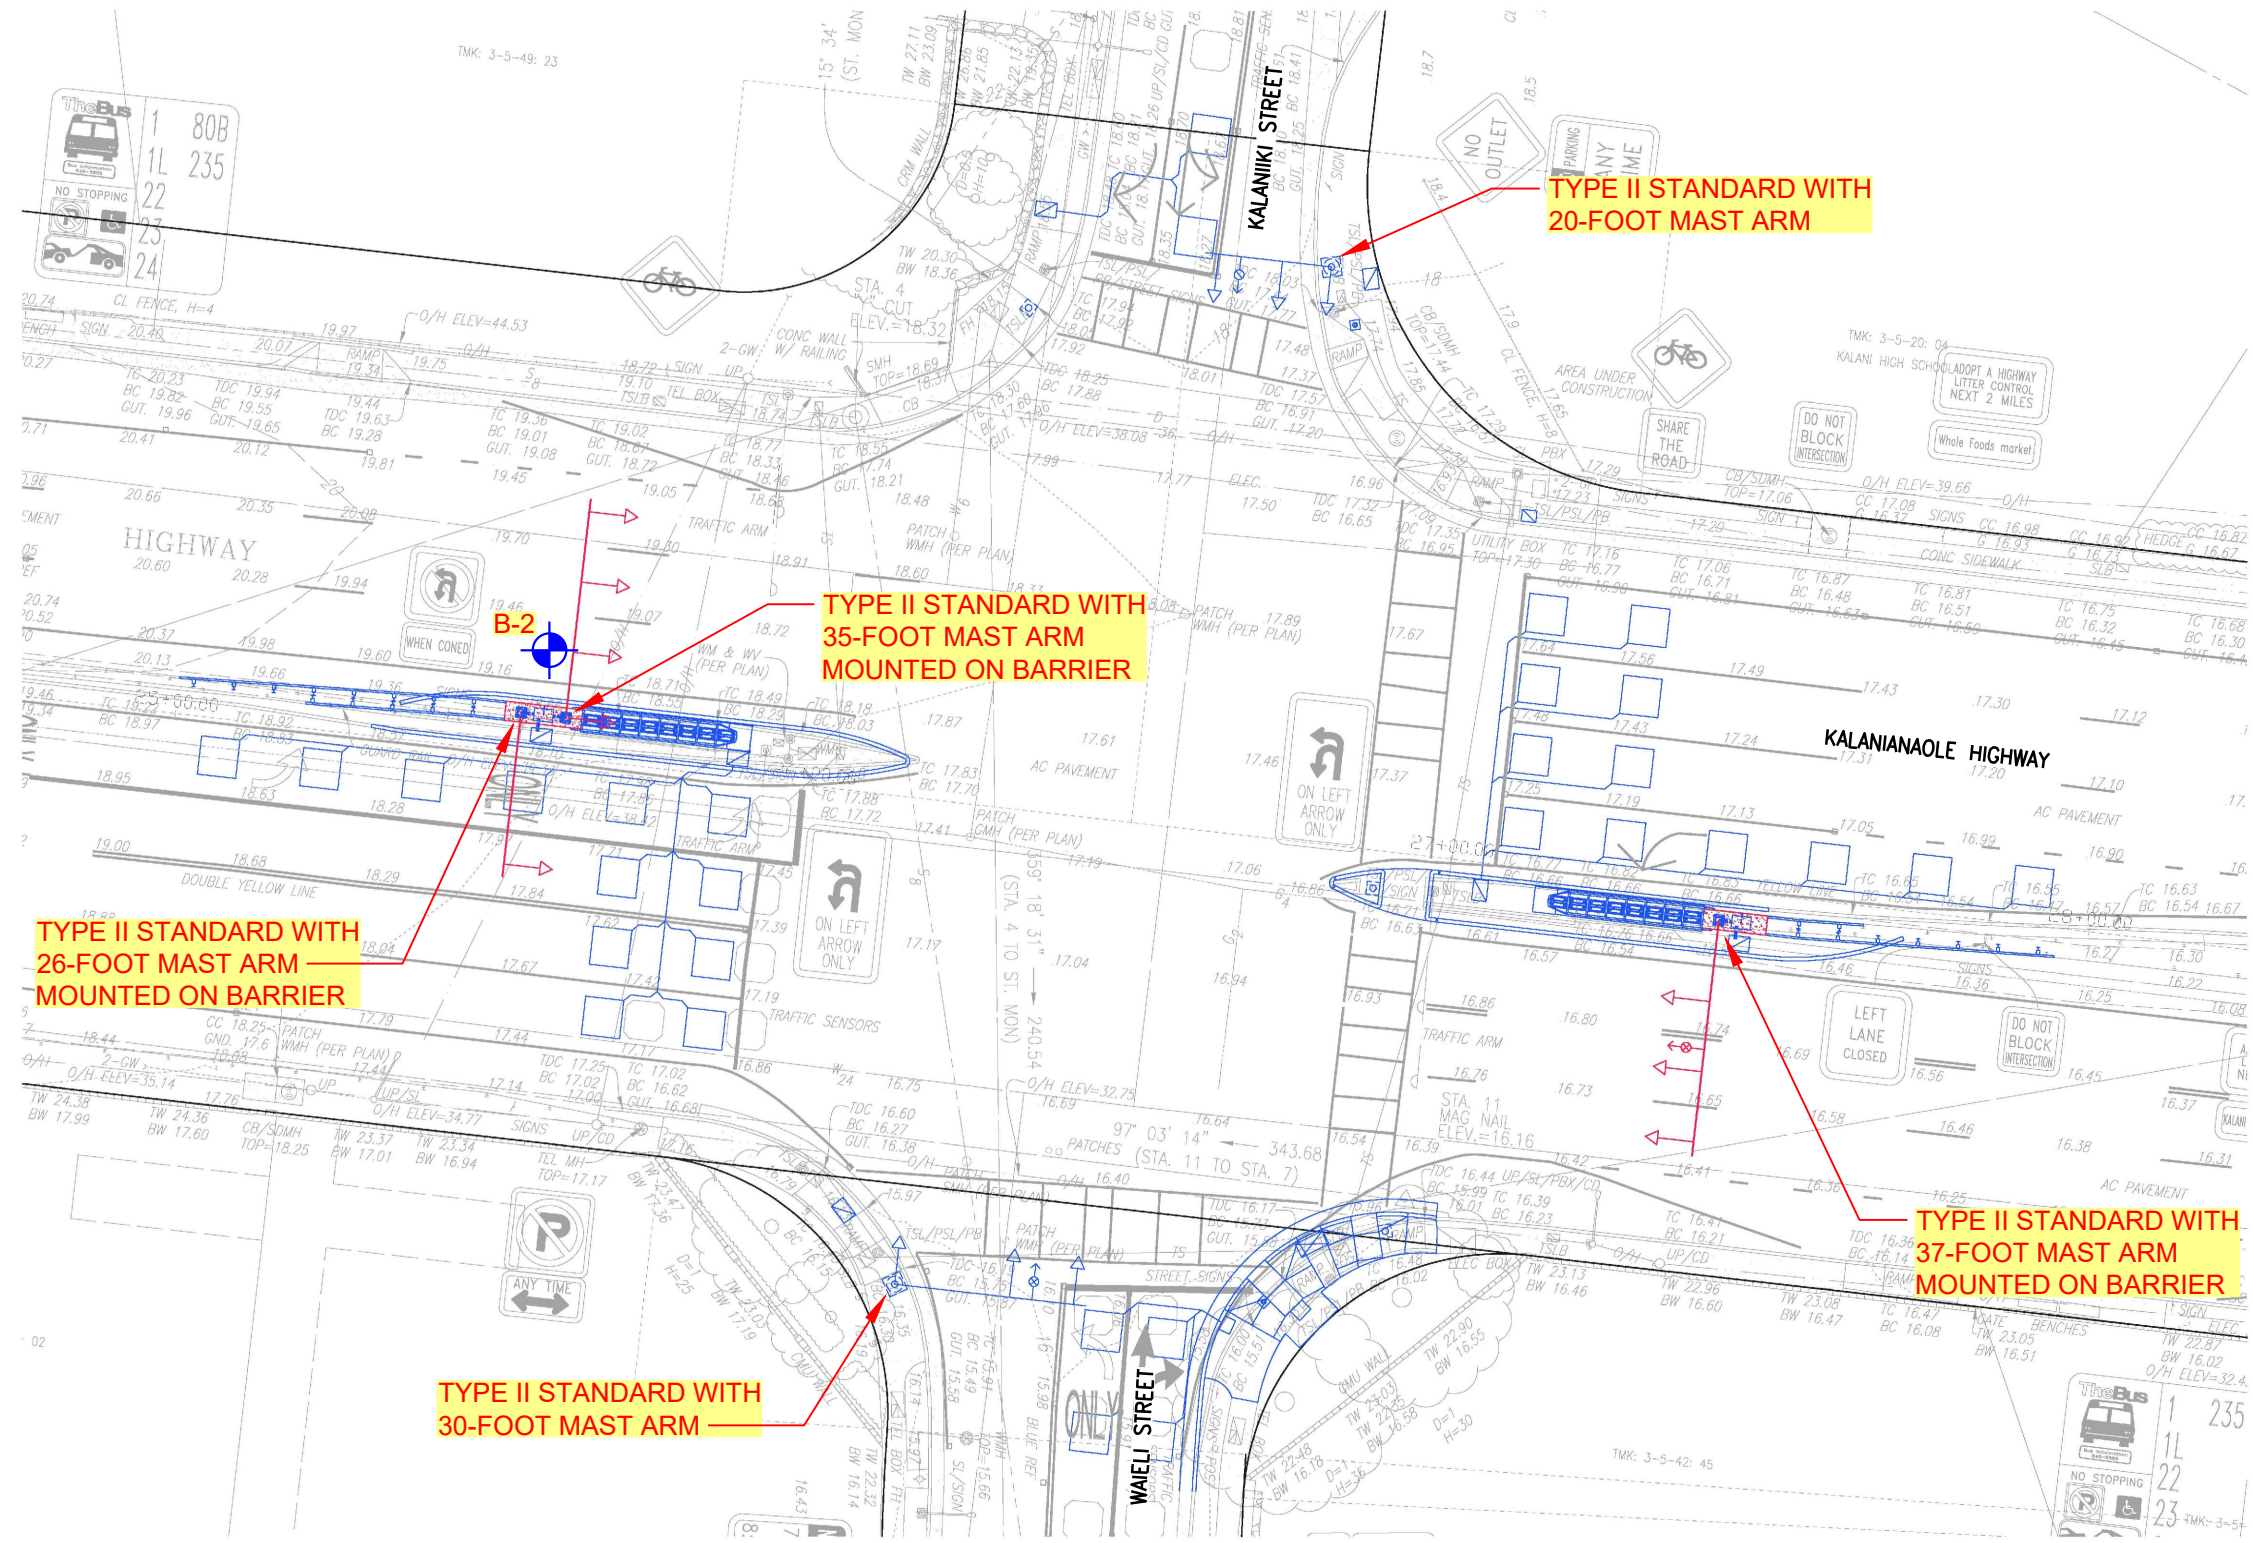CAD User: ASPASIONJR File Last Updated: July 30, 2019 6:45:23pm Plot Date: August 07, 2019 - 5:06:06pm
File: T:\Drafting\Working\7328-00(C)_Traffic_Signal_Modernization_&_Kalaniana'ole_&_Kalaniki\7328-00(C)SitePlan.dwg12.0 SitePlan
Plotter: DWG To PDF-Geo.pc3 Plotstyle: GEO-No-Dithering-Blue-Boring.ctb



LEGEND:
 APPROXIMATE BORING LOCATION



SITE PLAN		
TRAFFIC SIGNAL MODERNIZATION PROJECT		
KALANIANA'OLE HIGHWAY & KALANIKI STREET INTERSECTION		
HONOLULU, OAHU, HAWAII		
GEOLABS, INC.		
Geotechnical Engineering		
DATE	DRAWN BY	PLATE
JULY 2019	ASP	
SCALE	W.O.	2
1" = 30'	7328-00(C)	

REFERENCE: SIGNAL PLAN TRANSMITTED BY ENGINEERING CONCEPTS, INC. ON JANUARY 31, 2019.