

FED. ROAD DIST. NO.	STATE	FED. AID PROJ. NO.	FISCAL YEAR	SHEET NO.	TOTAL SHEETS
HAWAII	HAW.	HWY-0-04-98	2009		

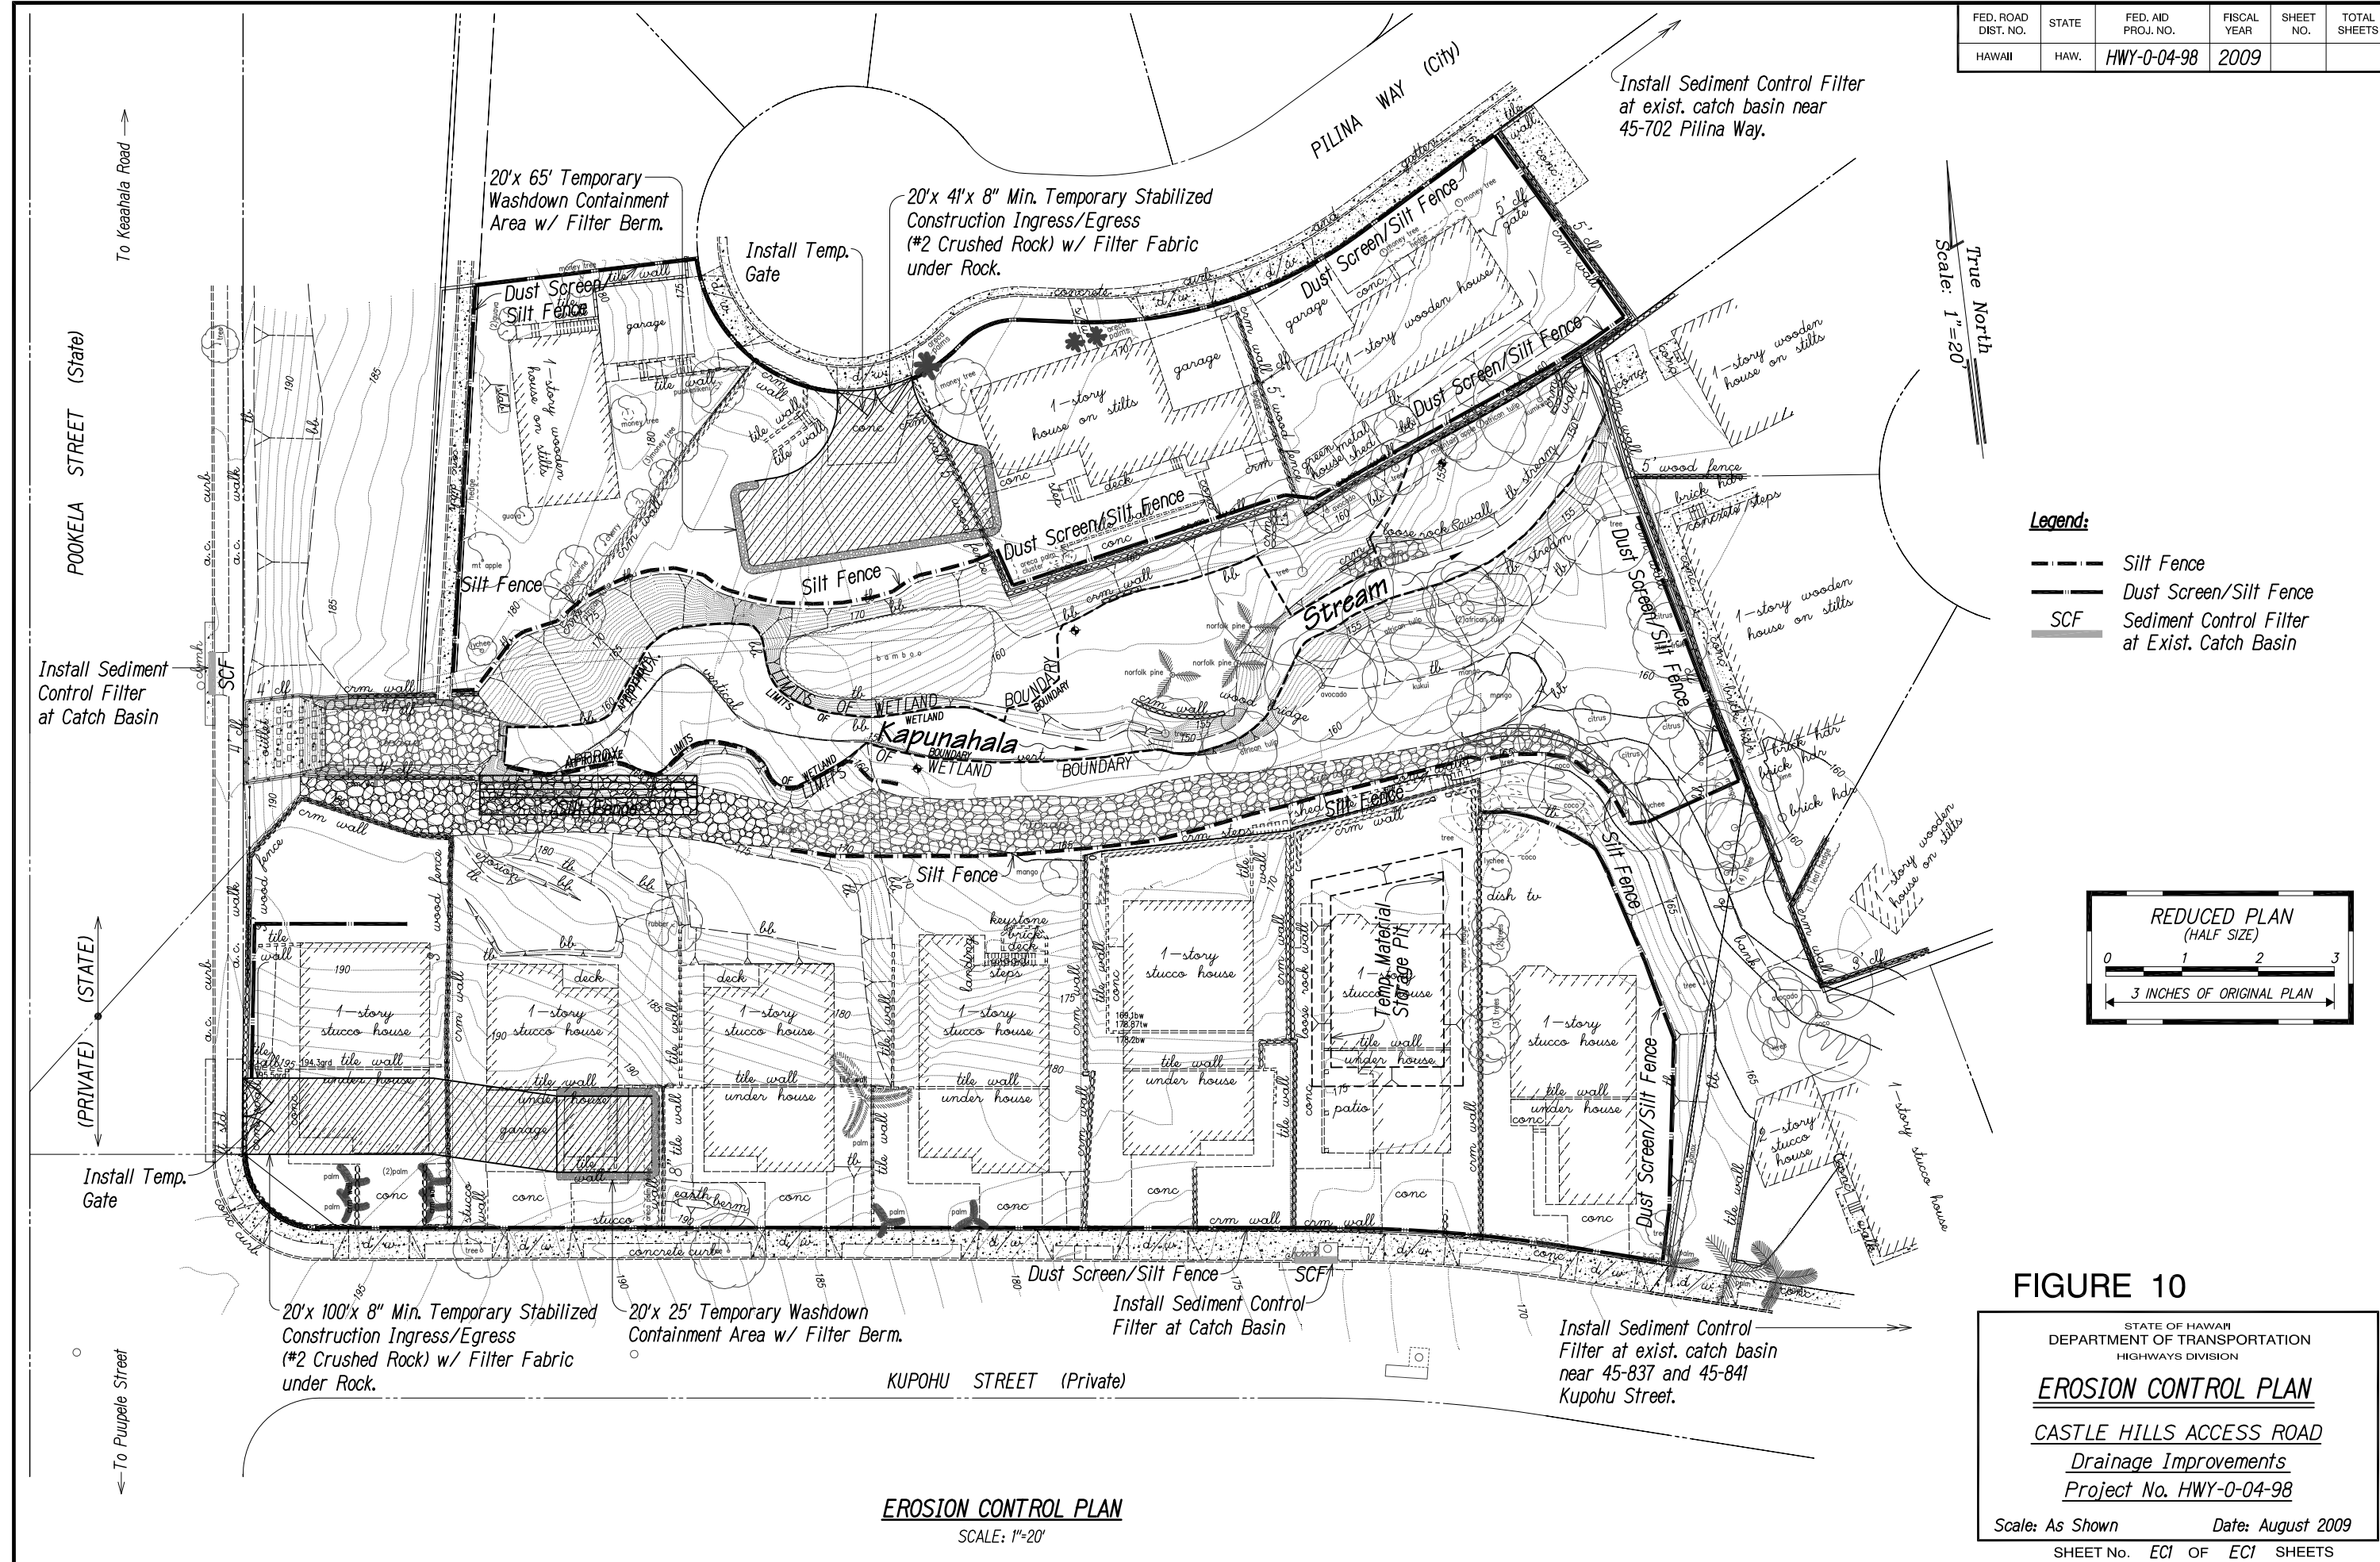


FIGURE 10

STATE OF HAWAII
DEPARTMENT OF TRANSPORTATION
HIGHWAYS DIVISION

EROSION CONTROL PLAN

CASTLE HILLS ACCESS ROAD

Drainage Improvements

Project No. HWY-0-04-98

Scale: As Shown Date: August 2009

SHEET No. *EC1* OF *EC1* SHEETS