


FED. ROAD DIST. NO.	STATE	FED. AID PROJ. NO.	FISCAL YEAR	SHEET NO.	TOTAL SHEETS
HAWAII	HAW.	HWY-0-04-98	2009		31

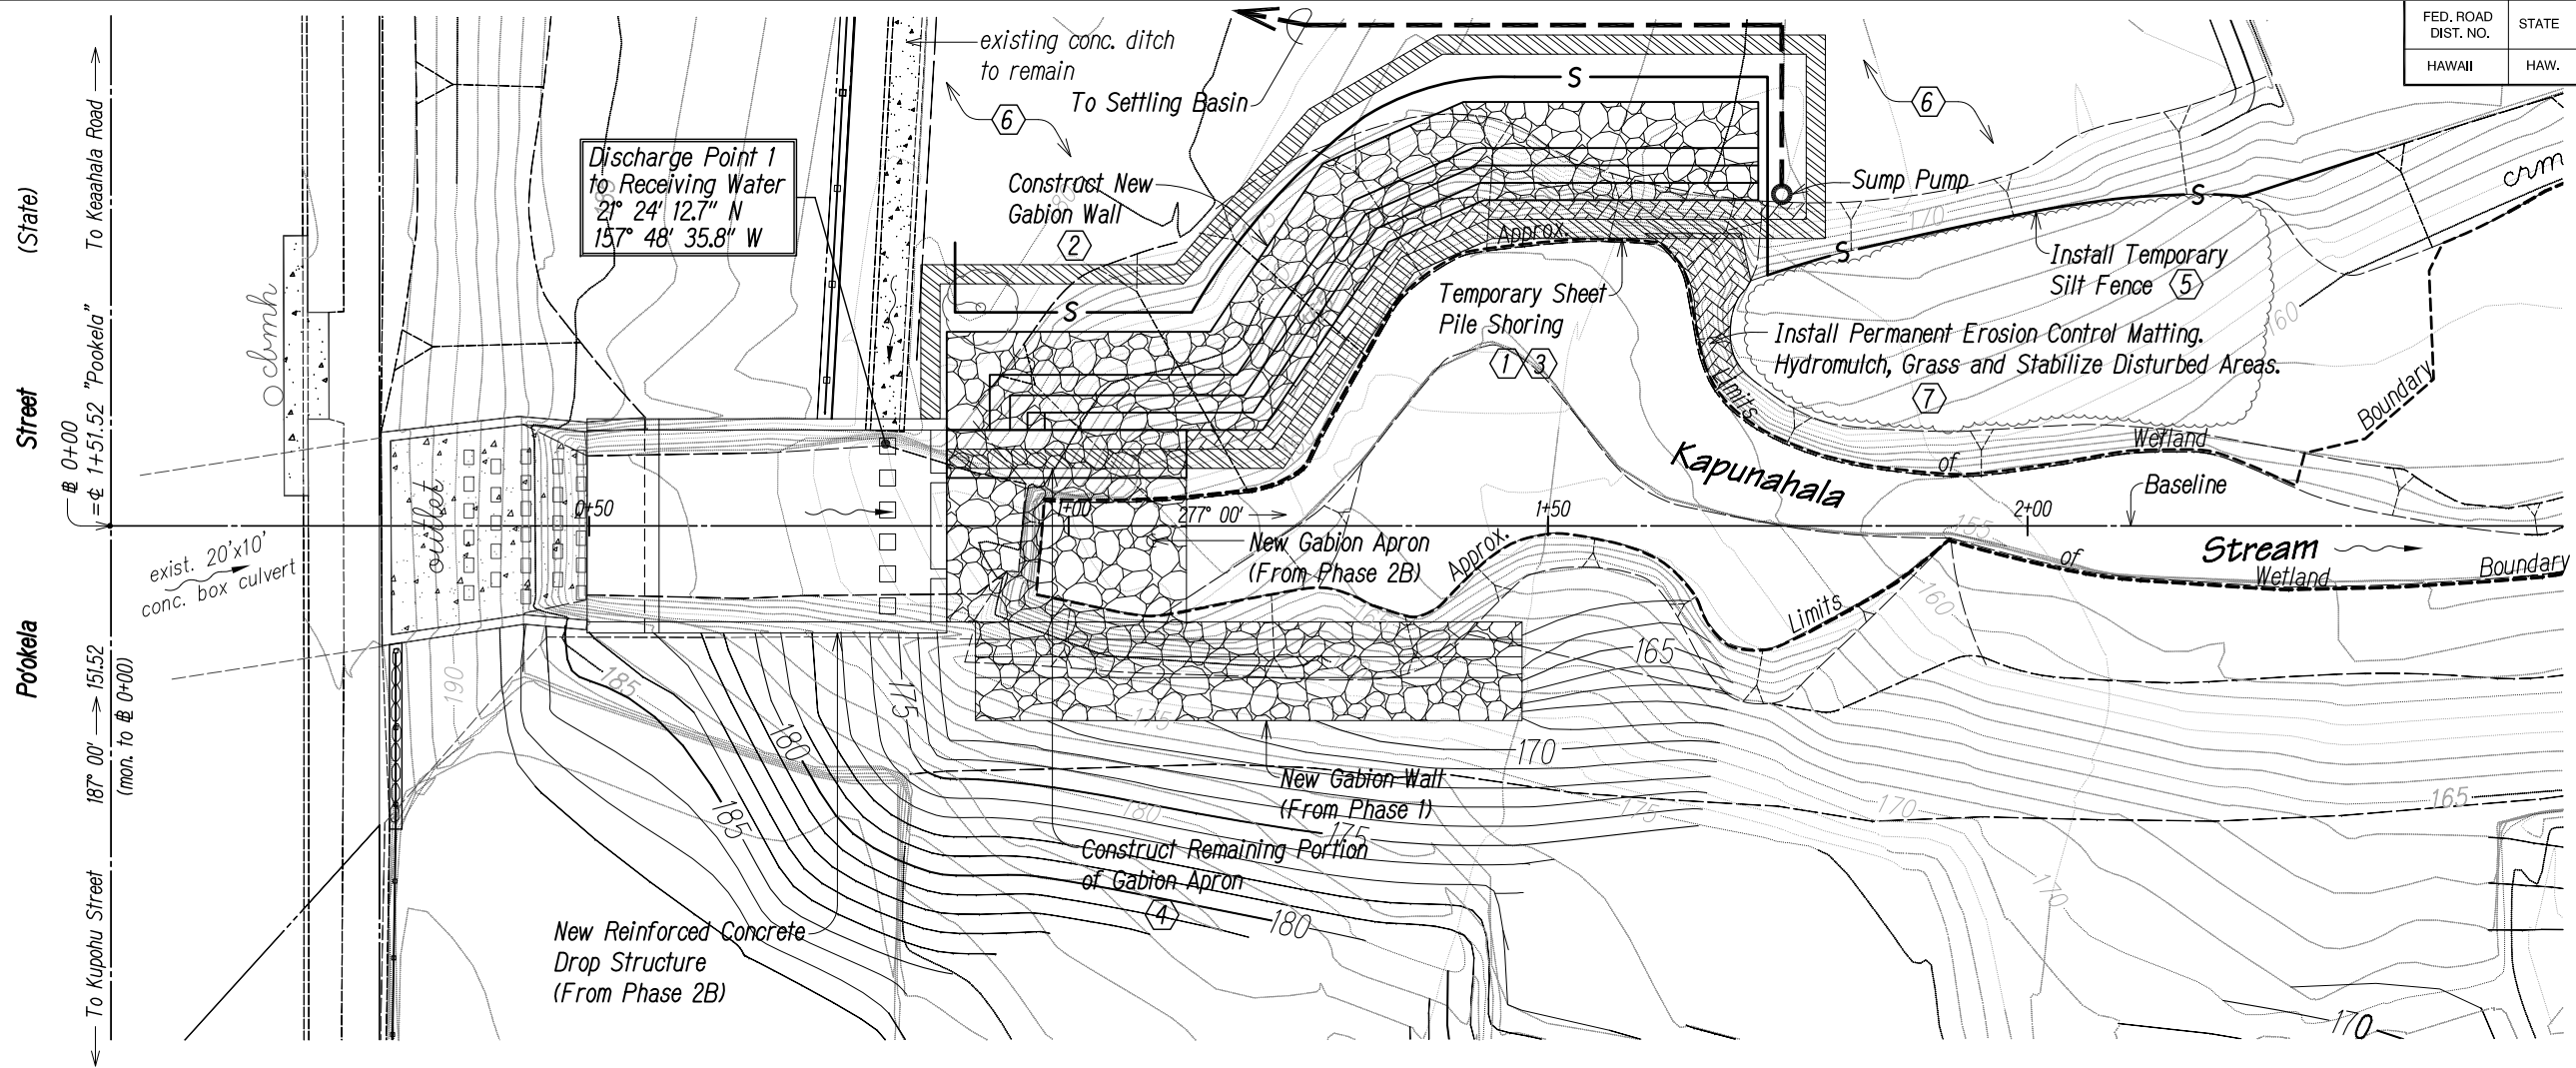


PLAN - GABION WALL (PHASE 2E)
SCALE: 1"=10'

PHASE 2E:
CONSTRUCTION SEQUENCE FOR NEW GABION WALL

- 1 Install temporary sheet piles around New Gabion Wall.
- 2 Excavate for and Construct New Gabion Wall along north stream bank. Backfill to new finish grades.
- 3 Remove Temporary Sheet Pile Shoring.
- 4 Construct remaining portion of New Gabion Apron.
- 5 Install Temporary Silt Fence.
- 6 Grade to New Finish Grades, Grass and Install Erosion Control Matting. See Grading Plan North of Stream.
- 7 Install permanent erosion control matting, hydromulch, grass to stabilize the disturbed areas as soon as practicable.

FIGURE 10

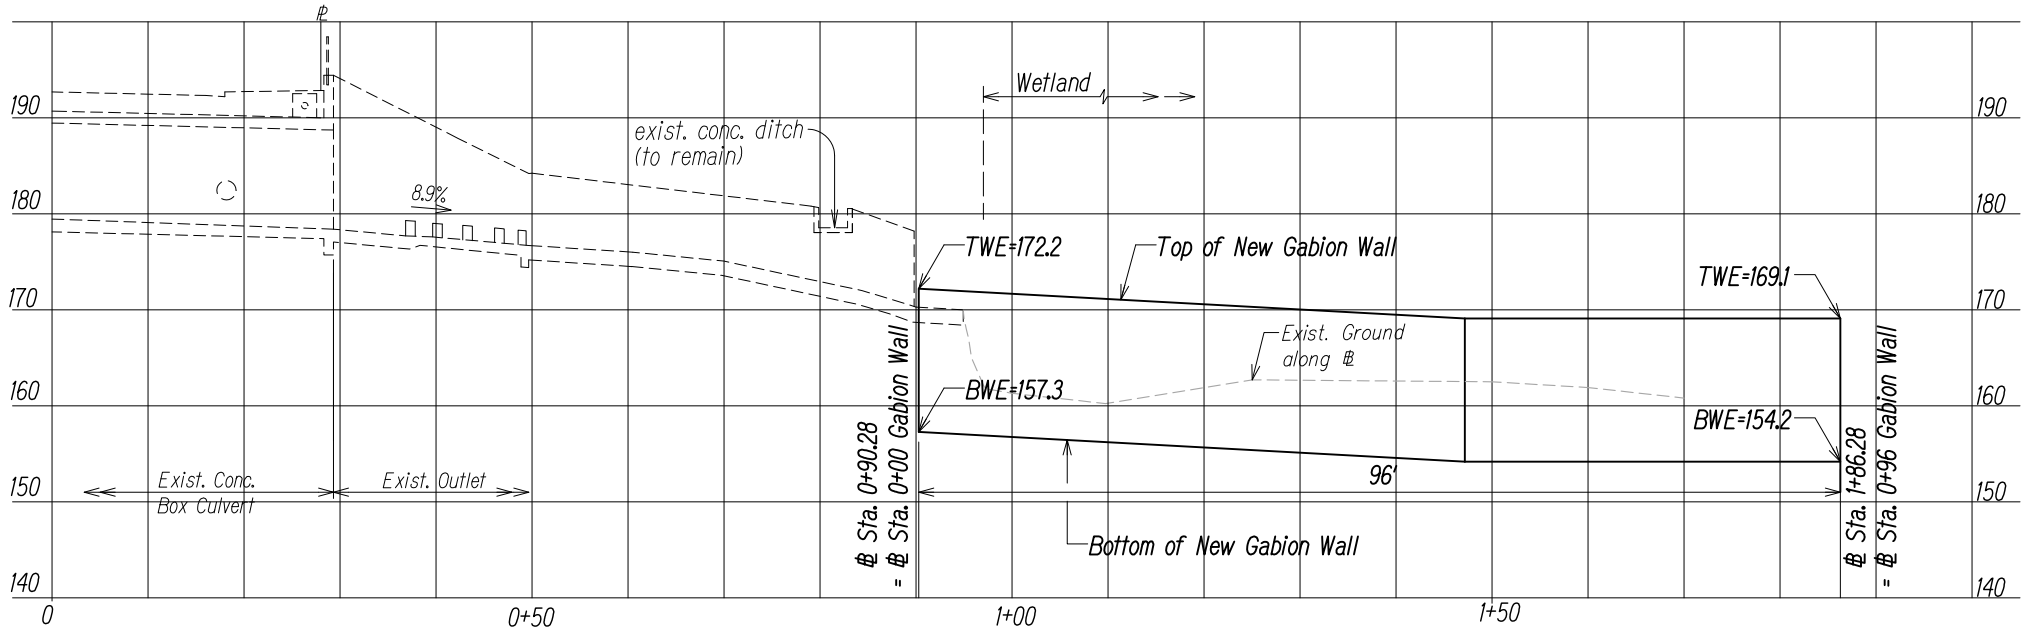

PROFILE - GABION WALL (PHASE 2E)
SCALE: 1"=10' (Bothways)

ORIGINAL PLAN	DATE
DESIGNED BY	
TRACED BY	
NOTED BY	
CHECKED BY	

DATE	REVISION

STATE OF HAWAII
DEPARTMENT OF TRANSPORTATION
HIGHWAYS DIVISION
PLAN AND PROFILE
NEW GABION WALL
CASTLE HILLS ACCESS ROAD
Drainage Improvements, Phase 1
Project No. HWY-0-04-98
Scale: As Shown Date: SEPT. 2009
SHEET NO. OF SHEETS