



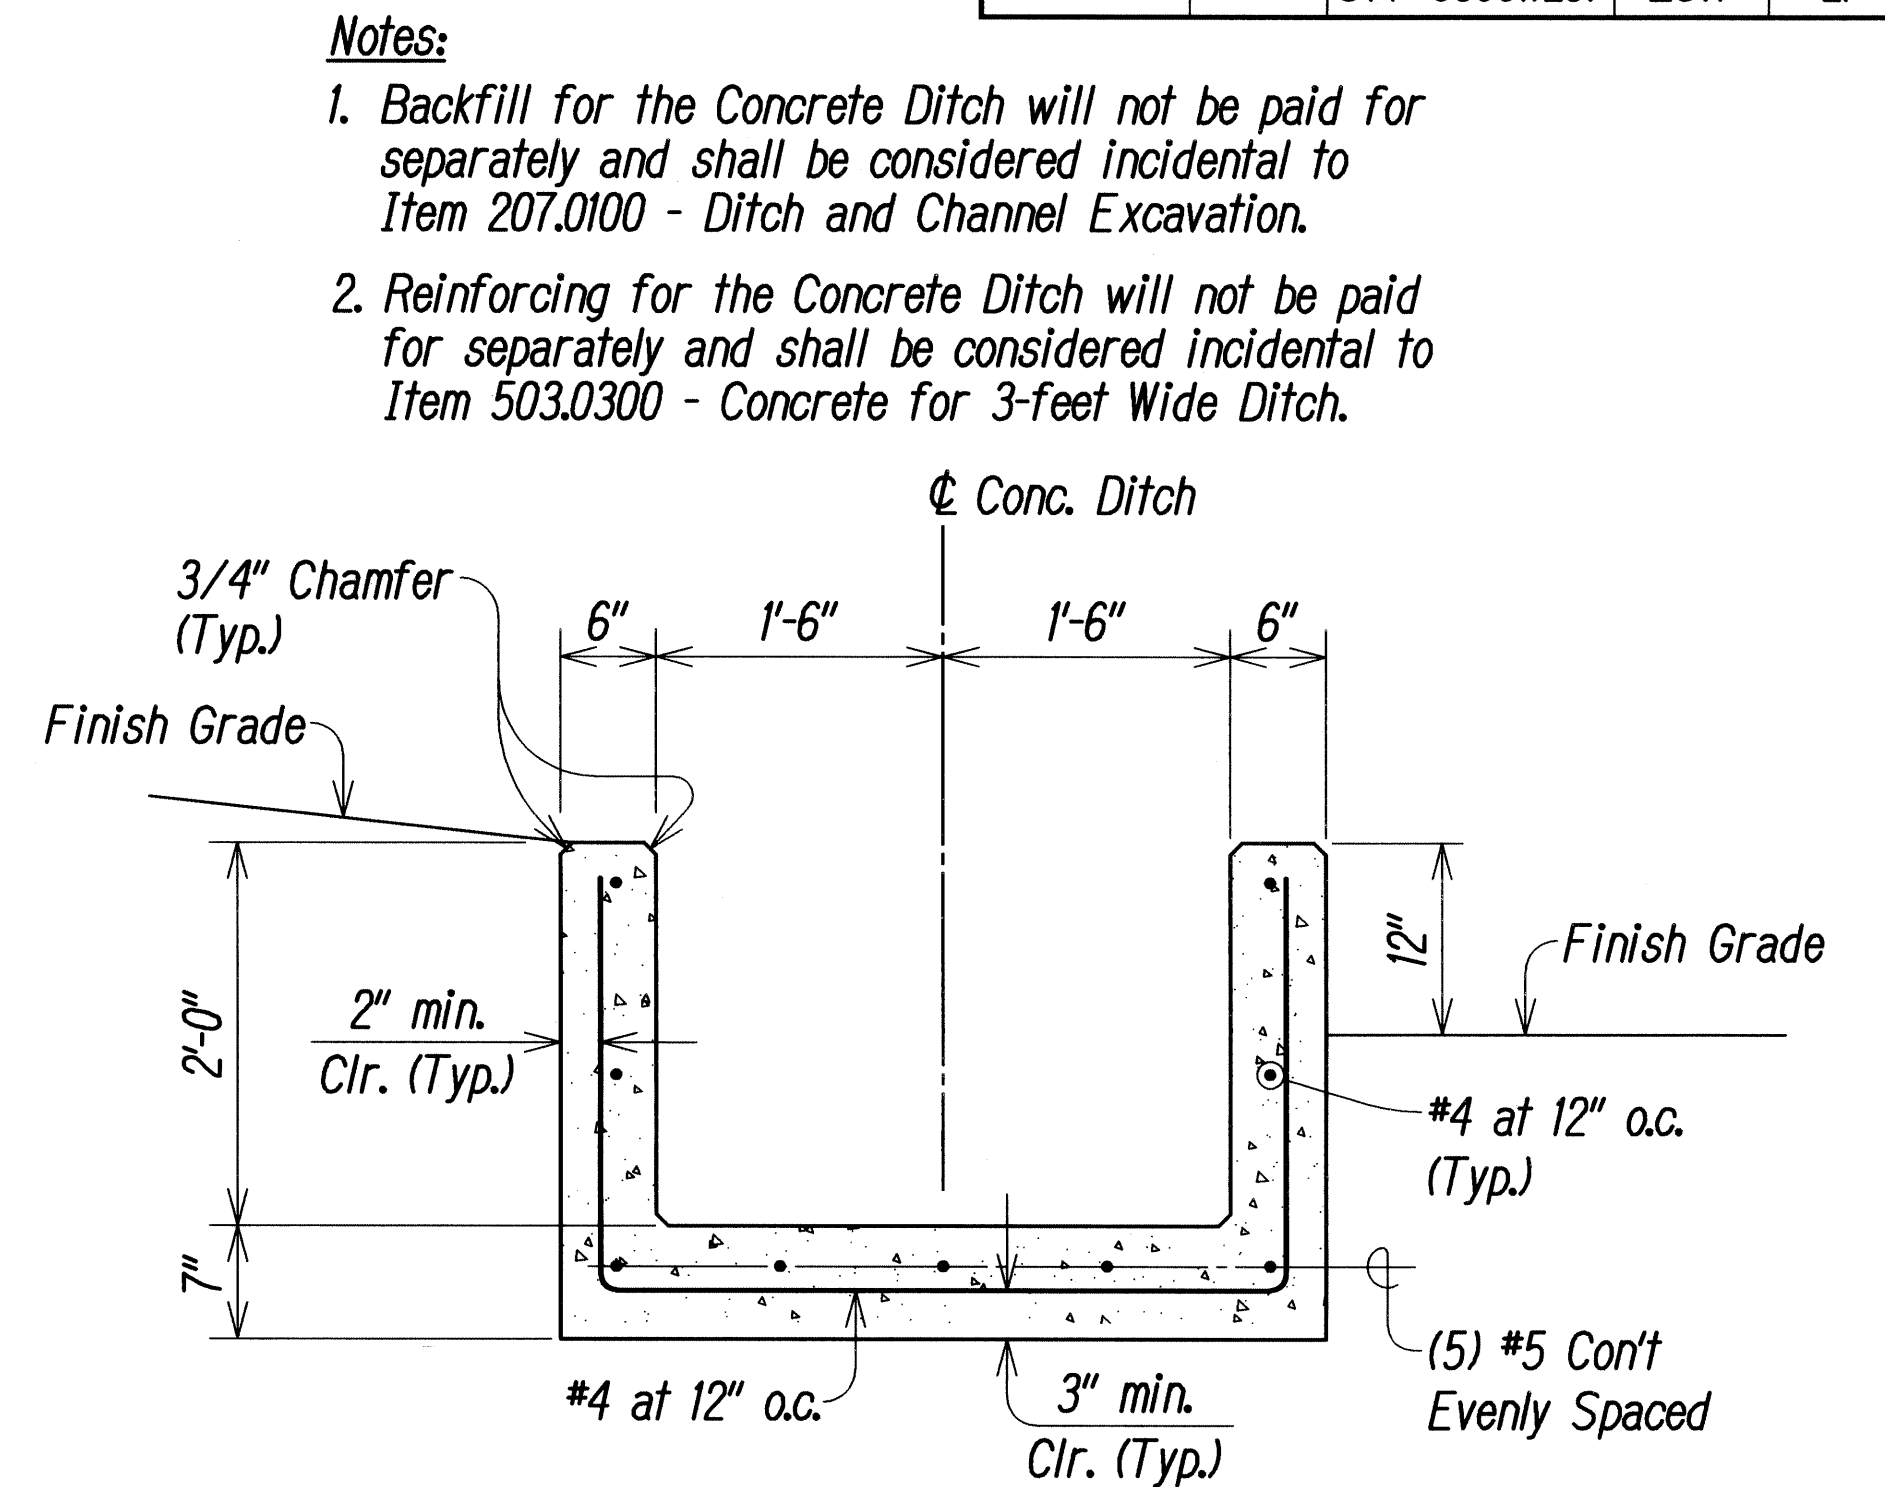

PLAN - CONCRETE DITCH 1
SCALE: 1/4" = 1'-0" C4.1 | C6.1

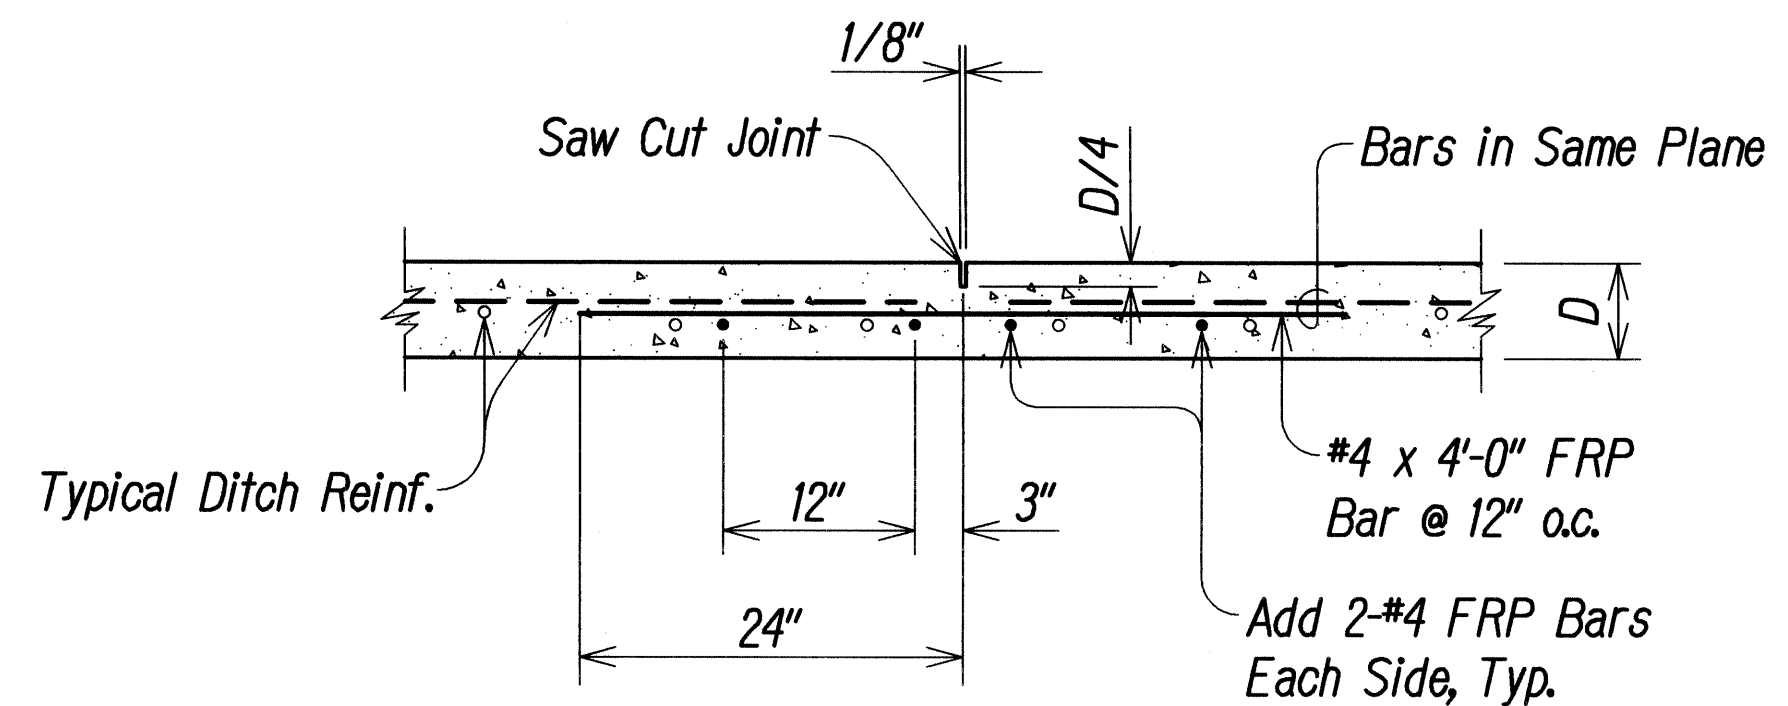

PROFILE - CONCRETE DITCH F
SCALE: 1/4" = 1'-0" C6.1 | C6.1








THIS WORK WAS PREPARED BY ME
OR UNDER MY SUPERVISION.

Russell M. Anshel APRIL 30, 2011
ParEn, Inc. LIC. EXP. DATE
dba PARK ENGINEERING

STATE OF HAWAII
DEPARTMENT OF TRANSPORTATION
HIGHWAYS DIVISION
PLAN AND PROFILE
CONCRETE DITCH
CASTLE HILLS ACCESS ROAD
Drainage Improvements, Phase 2
FEDERAL-AID PROJECT NO. STP-0300(125)

Scale: As Shown Date: December 2011

SHEET No. *C6.1* OF *C6.3* SHEETS

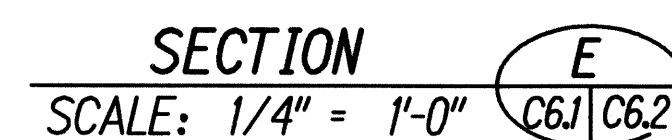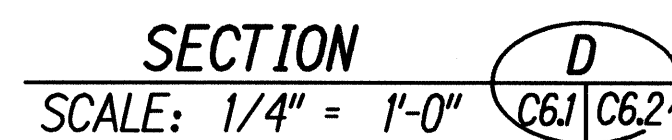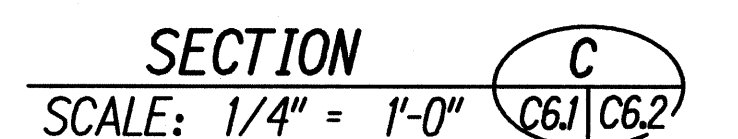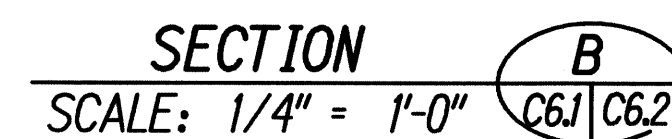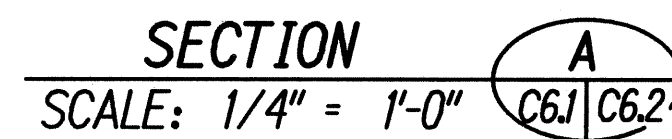


Russell M. Chalko APRIL 30, 2012
ParEn, Inc. LIC. EXP. DATE
dba PARK ENGINEERING


Scale: As Shown Date: December 2011

Wed, 07 Dec 2011 - 12:52pm
D:\Projects\STATE\DOT\CASHILL\DESIGN\PHASE 2\22-Cashills-ph2-Conc Ditch Sect.dwg


FED. ROAD DIST. NO.	STATE	FED. AID PROJ. NO.	FISCAL YEAR	SHEET NO.	TOTAL SHEETS
HAWAII	HAW.	STP-0300(125)	2011	23	55

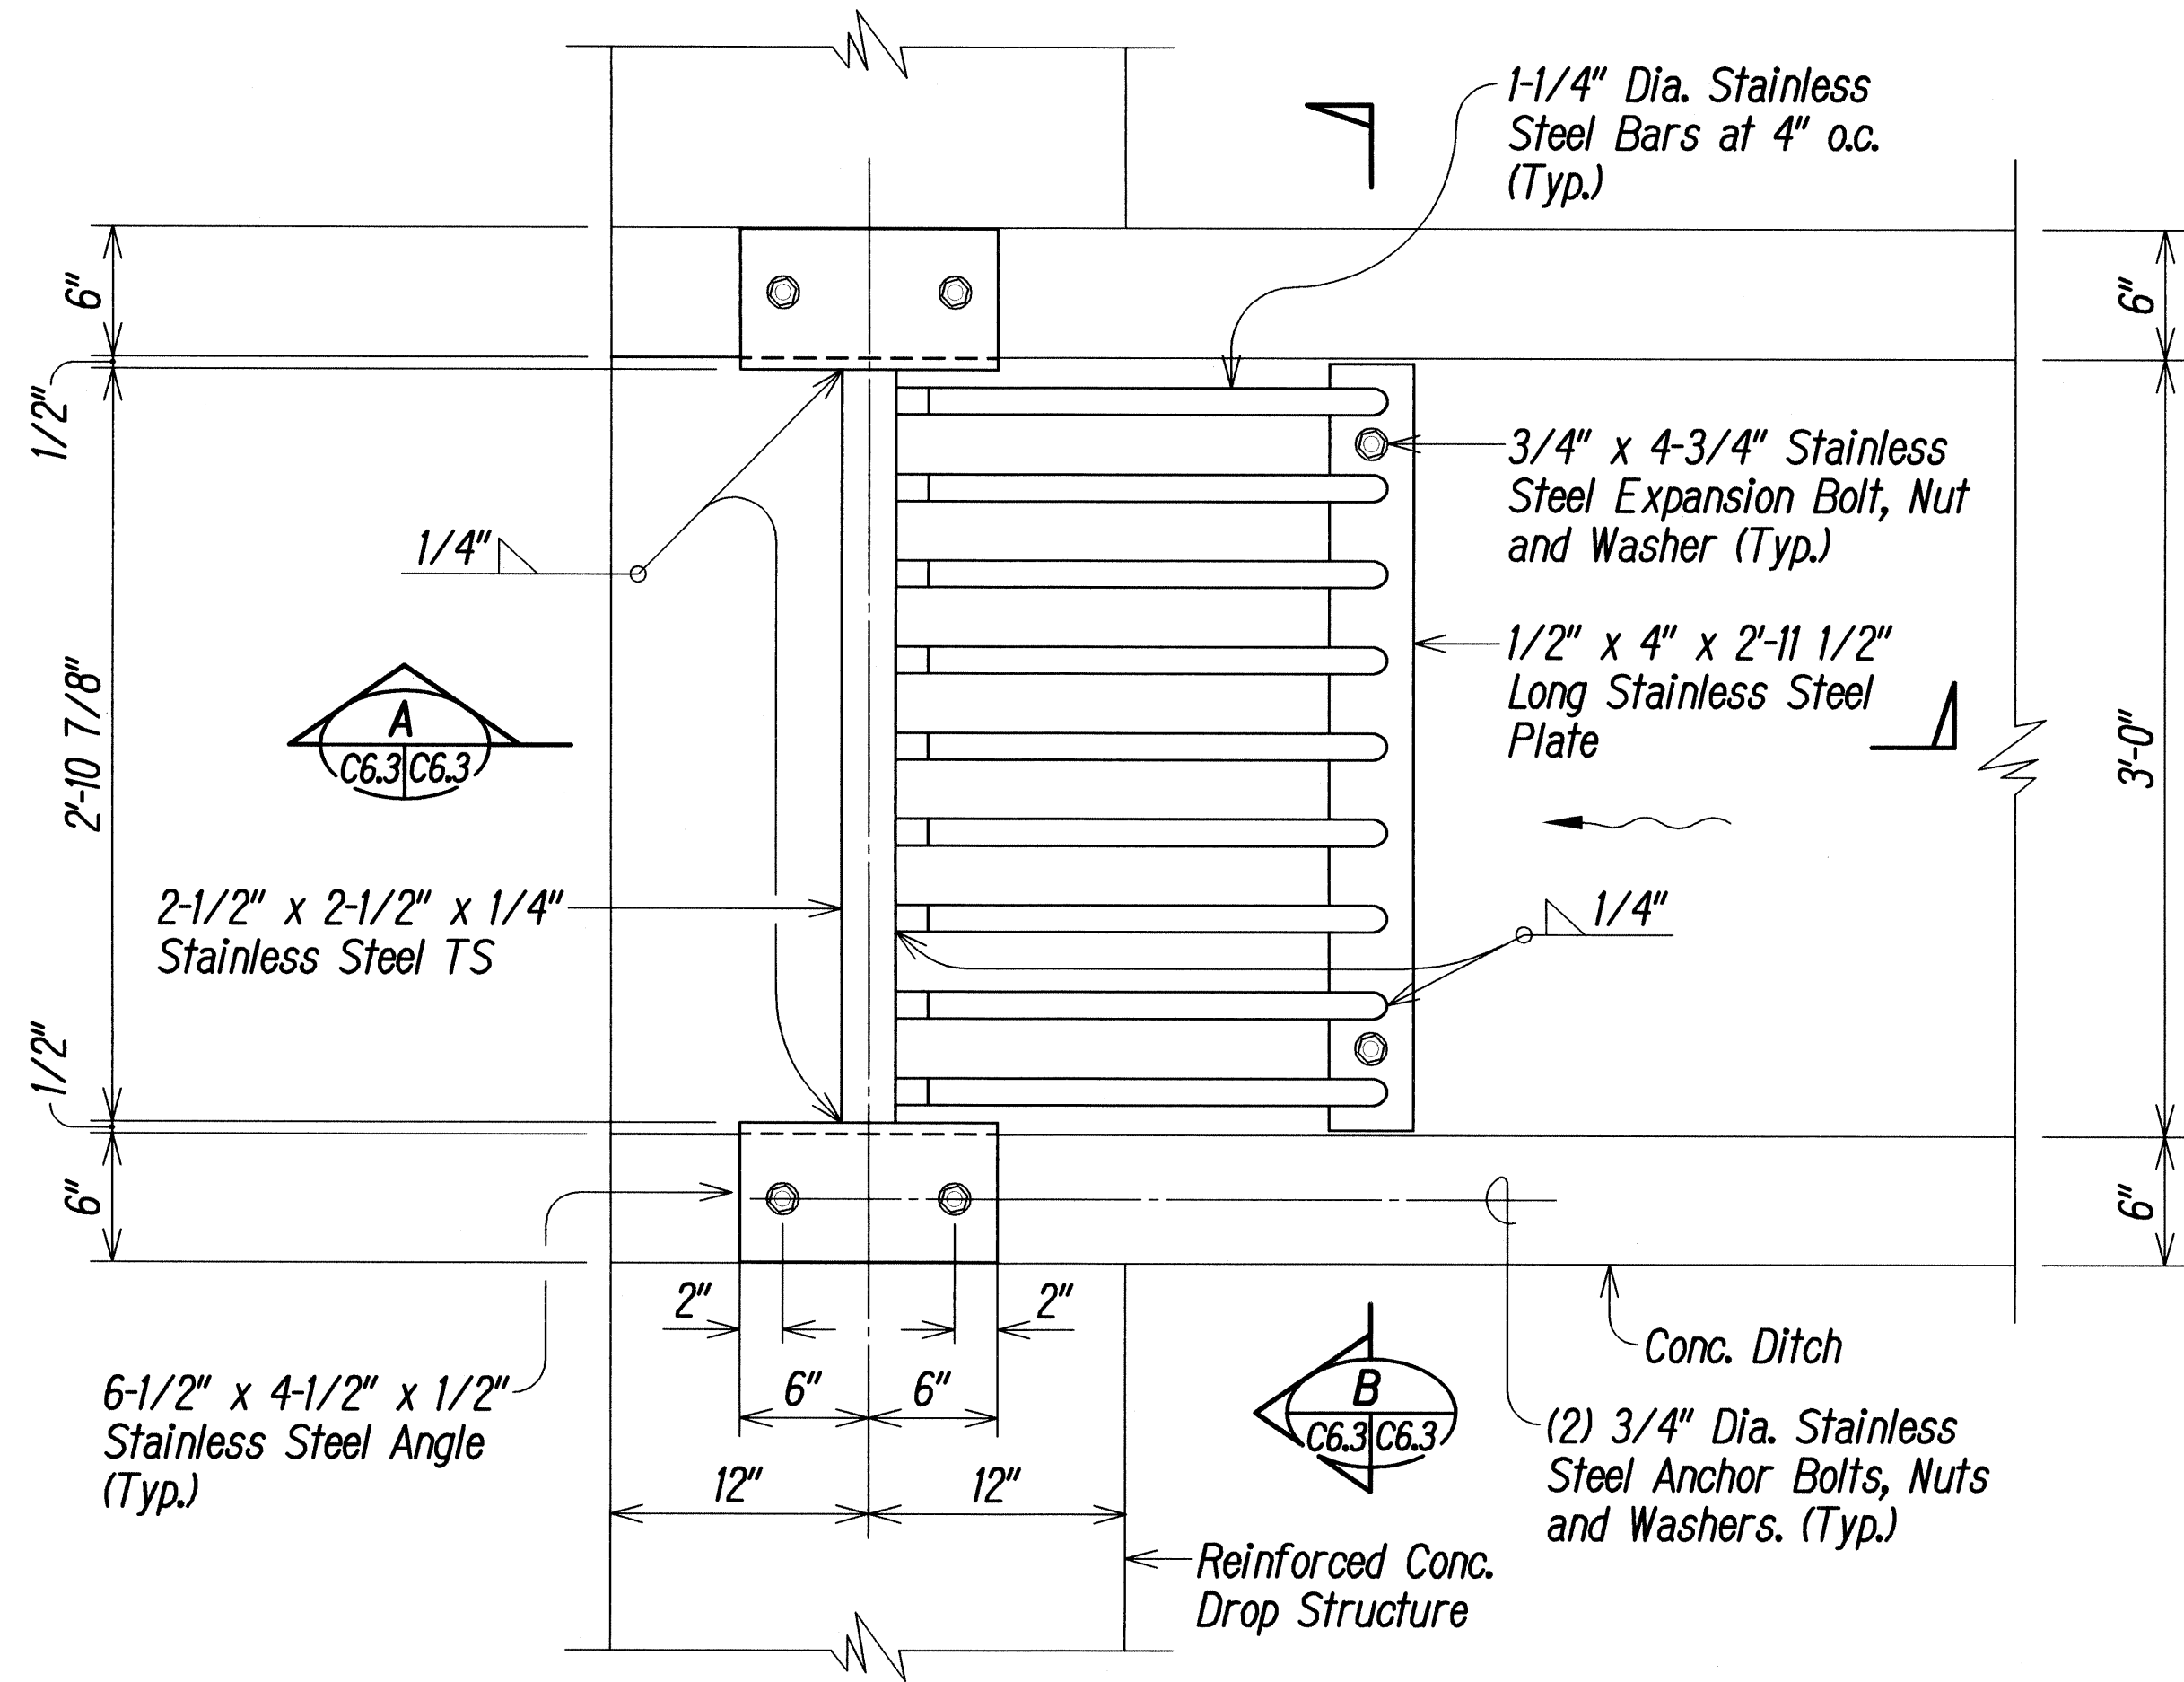


PLAN
SCALE: 1-1/2" = 1'-0"

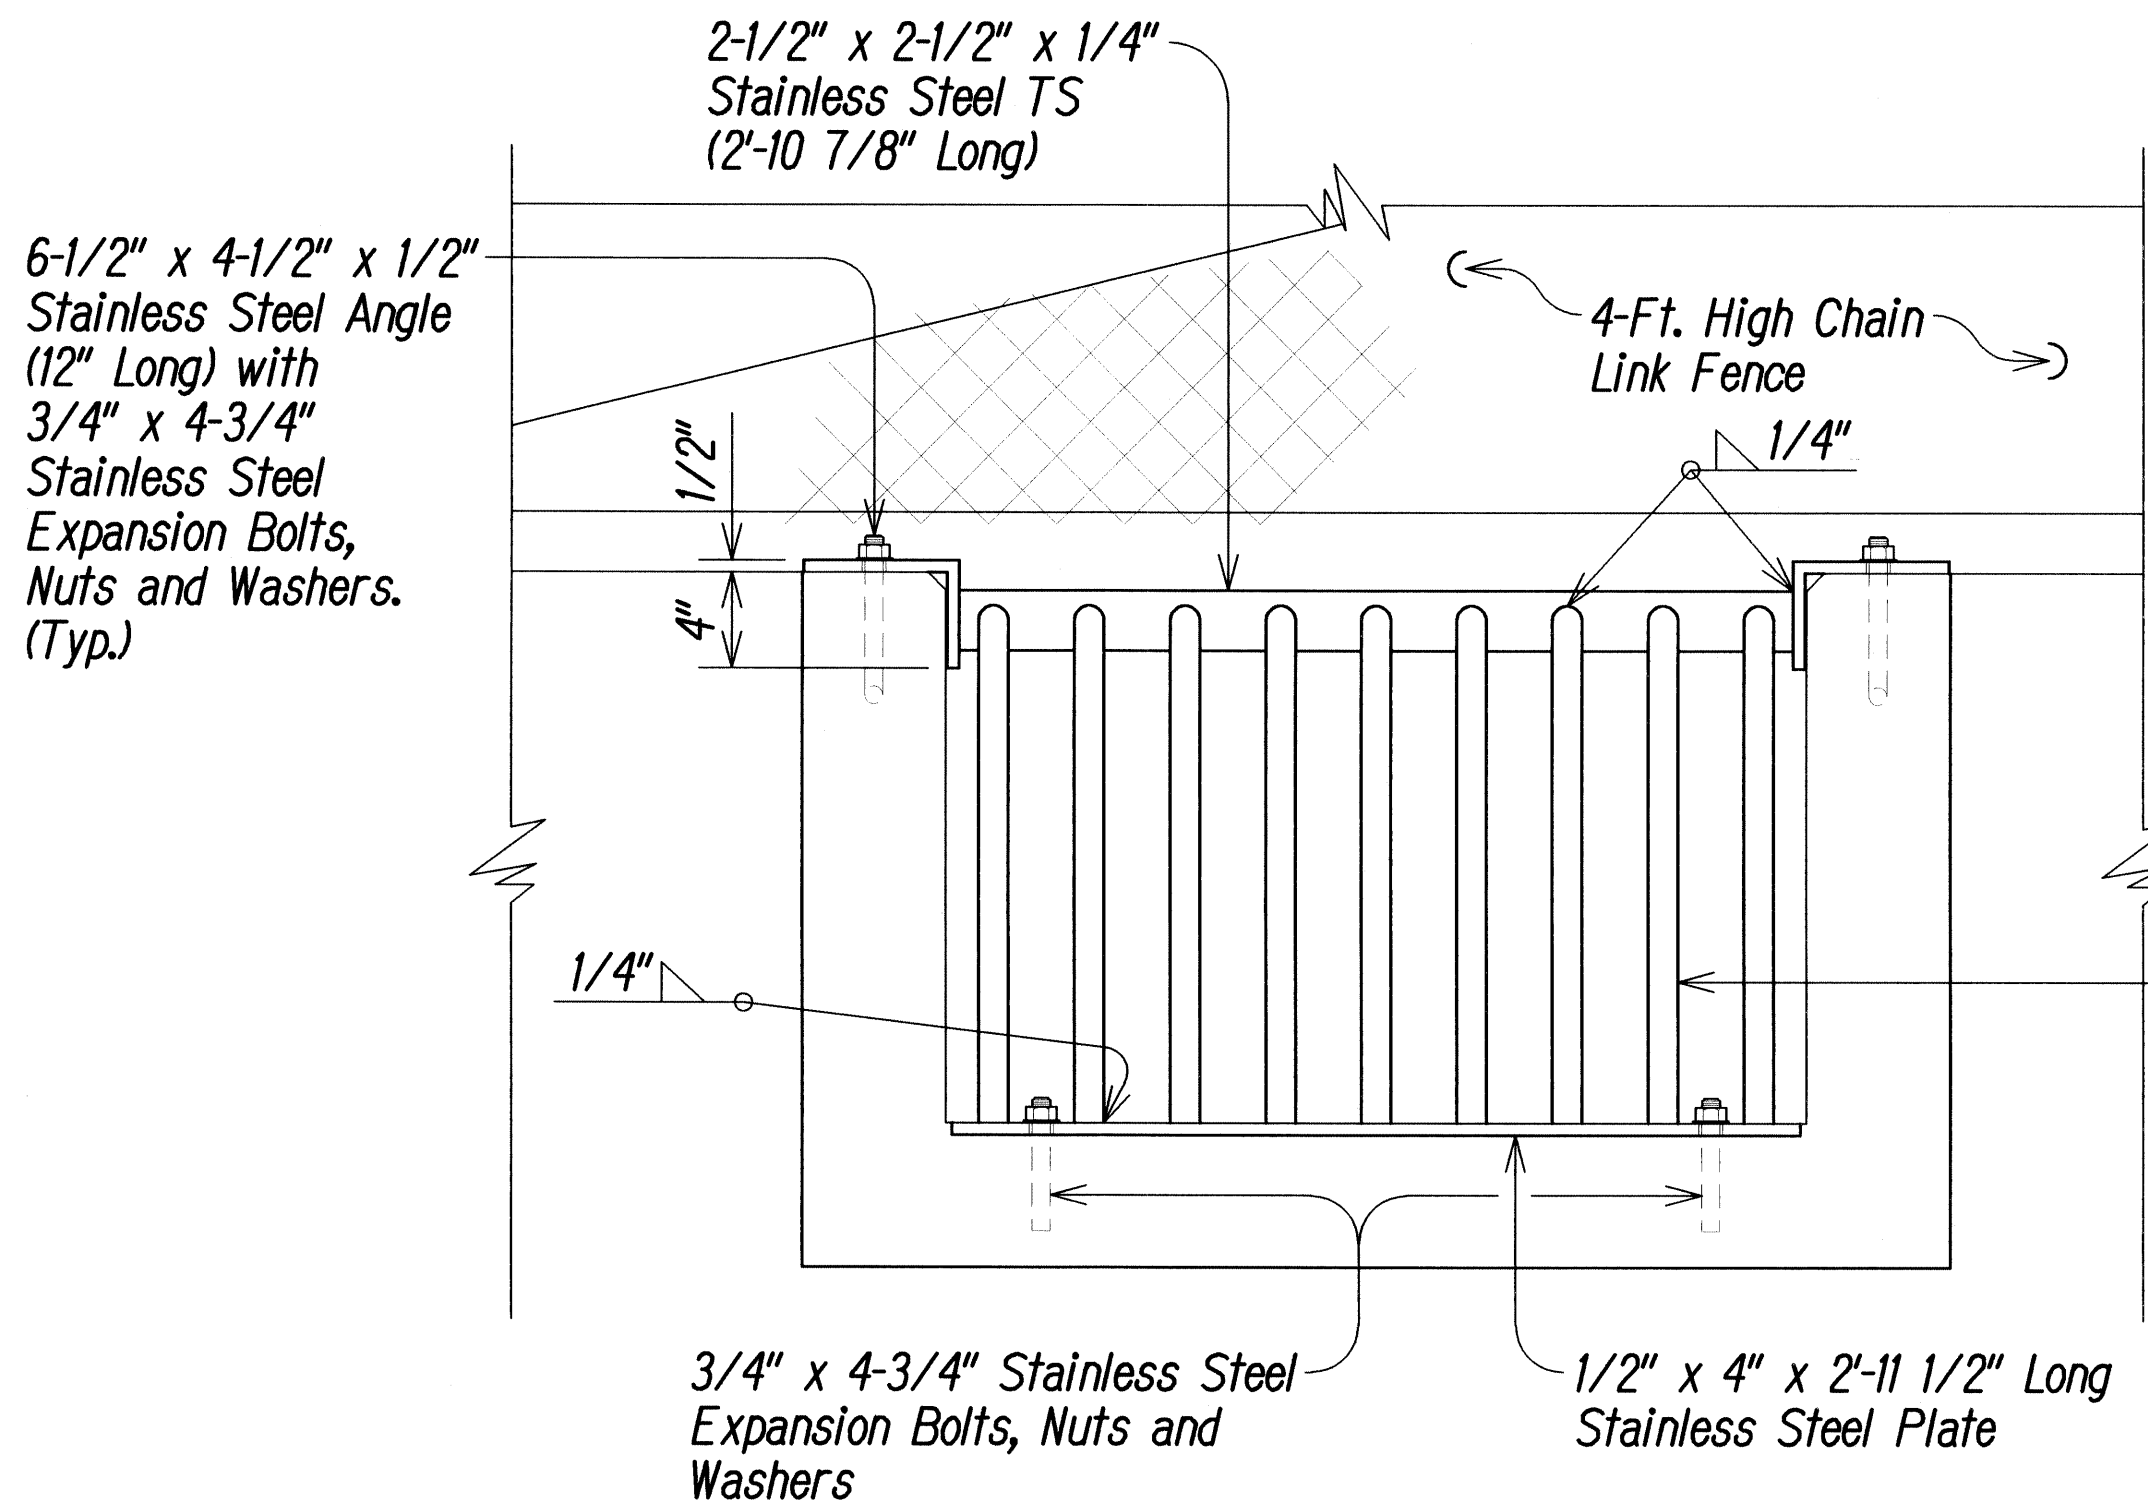


SECTION B
SCALE: 1-1/2" = 1'-0"

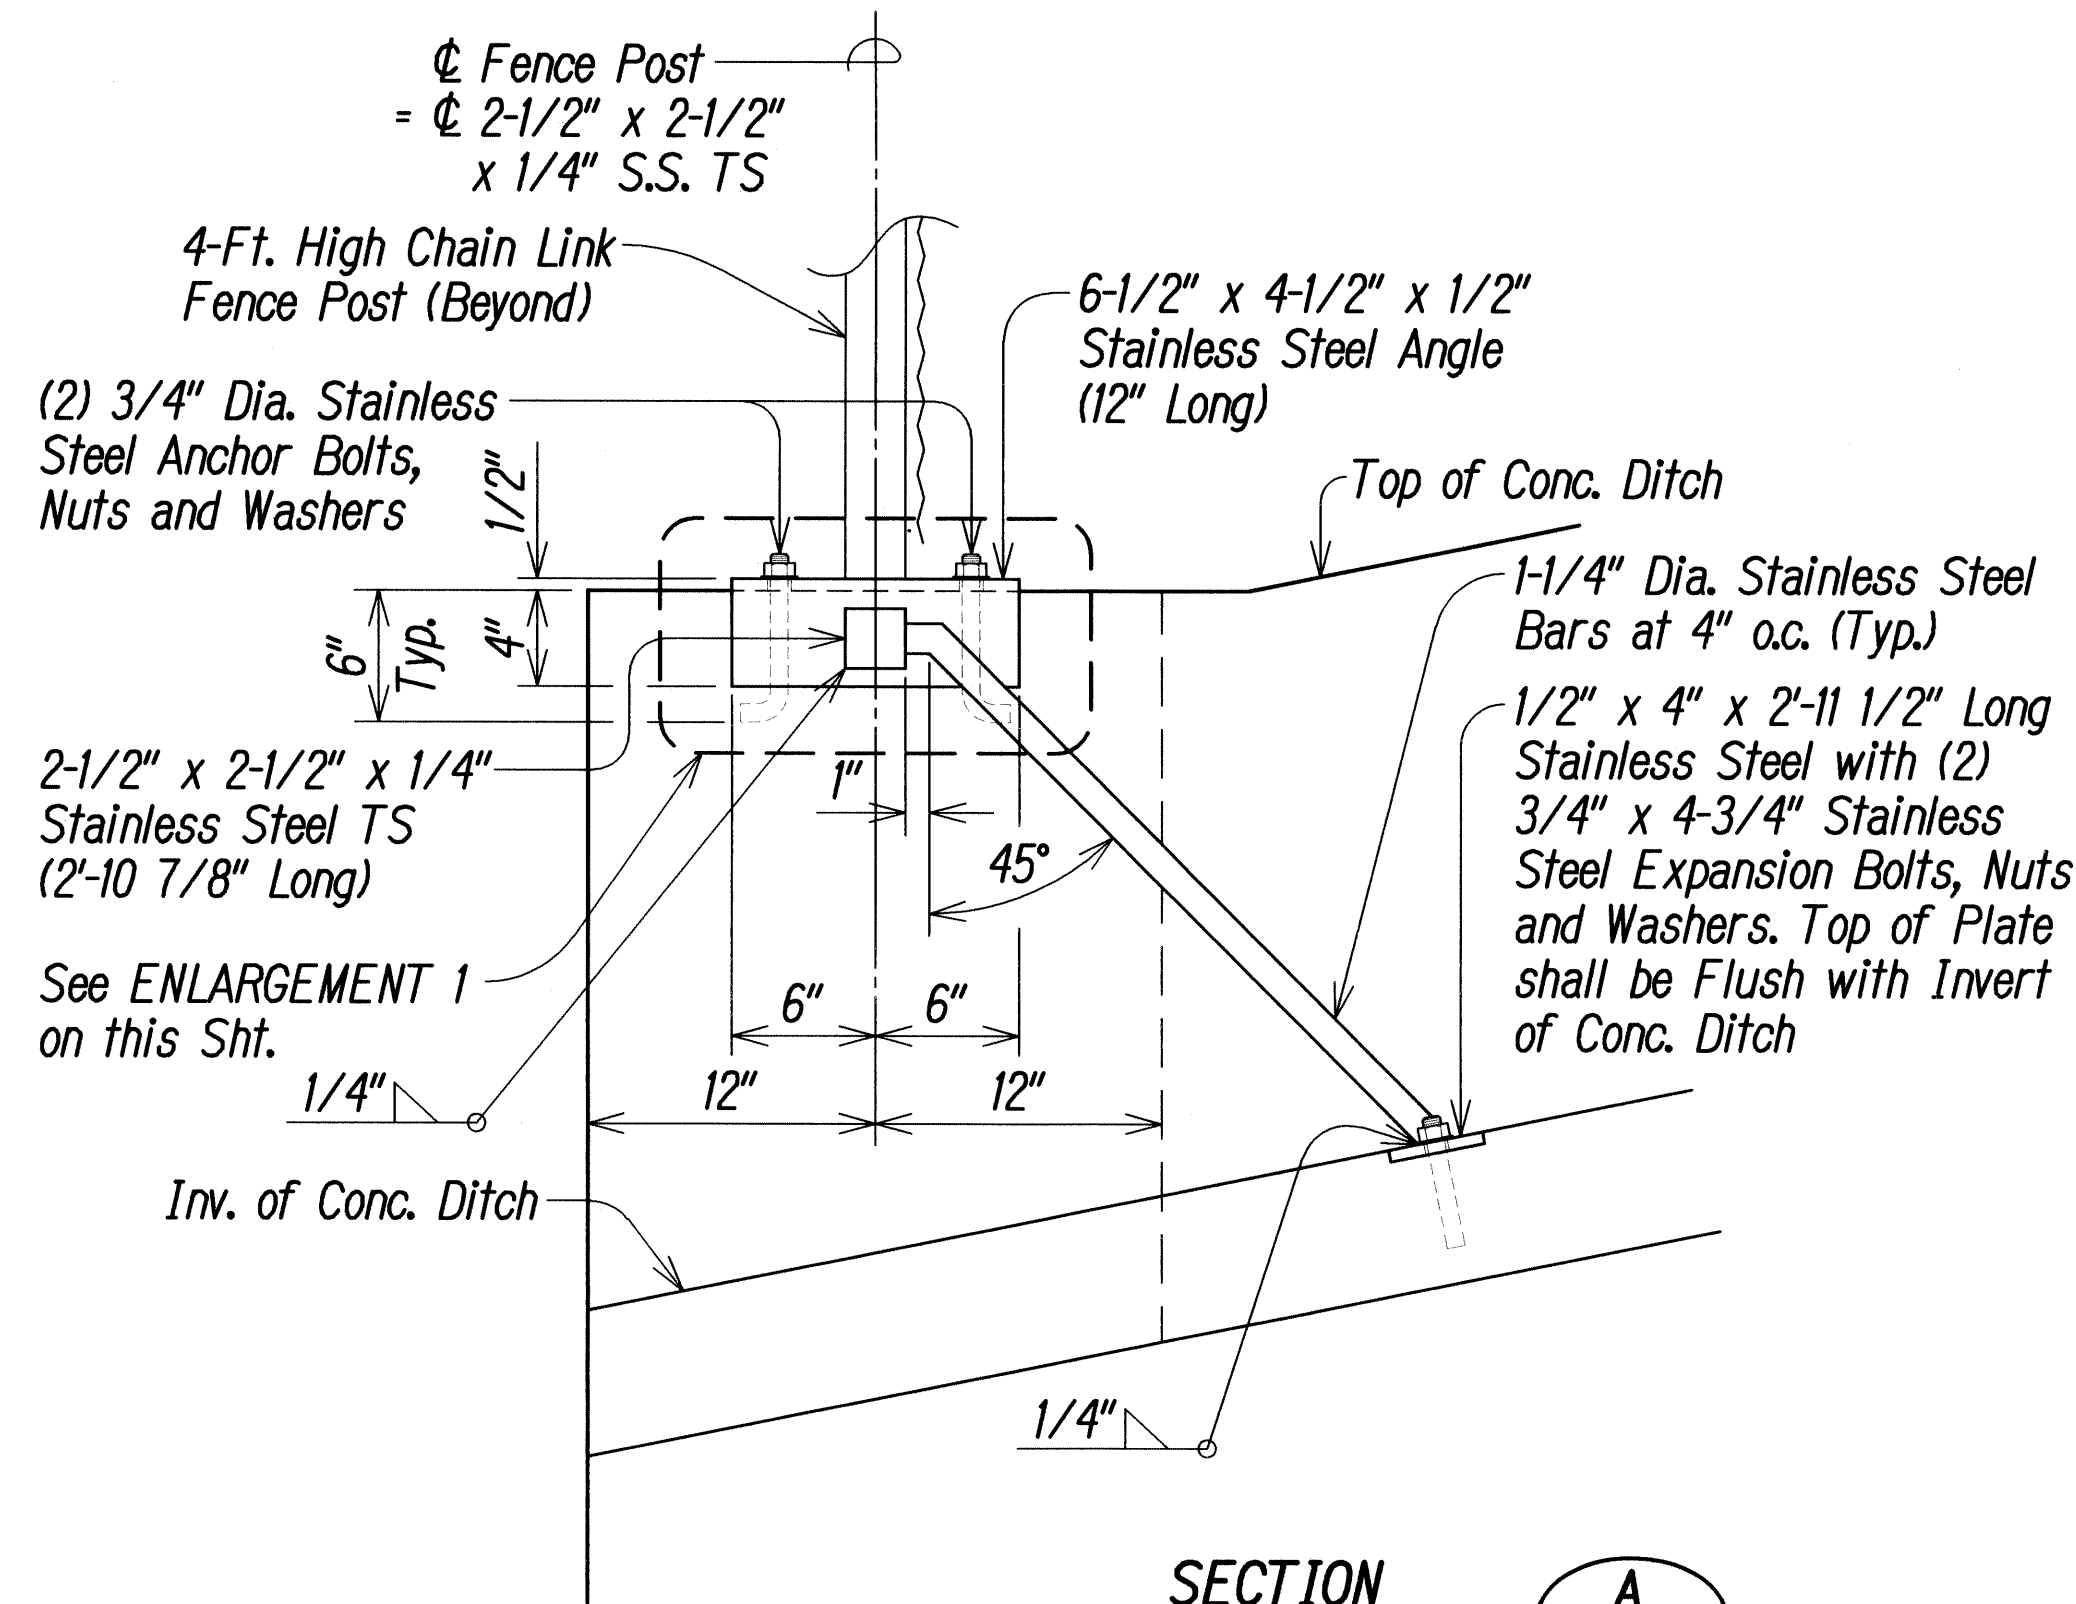

SECTION A
SCALE: 1-1/2" = 1'-0"

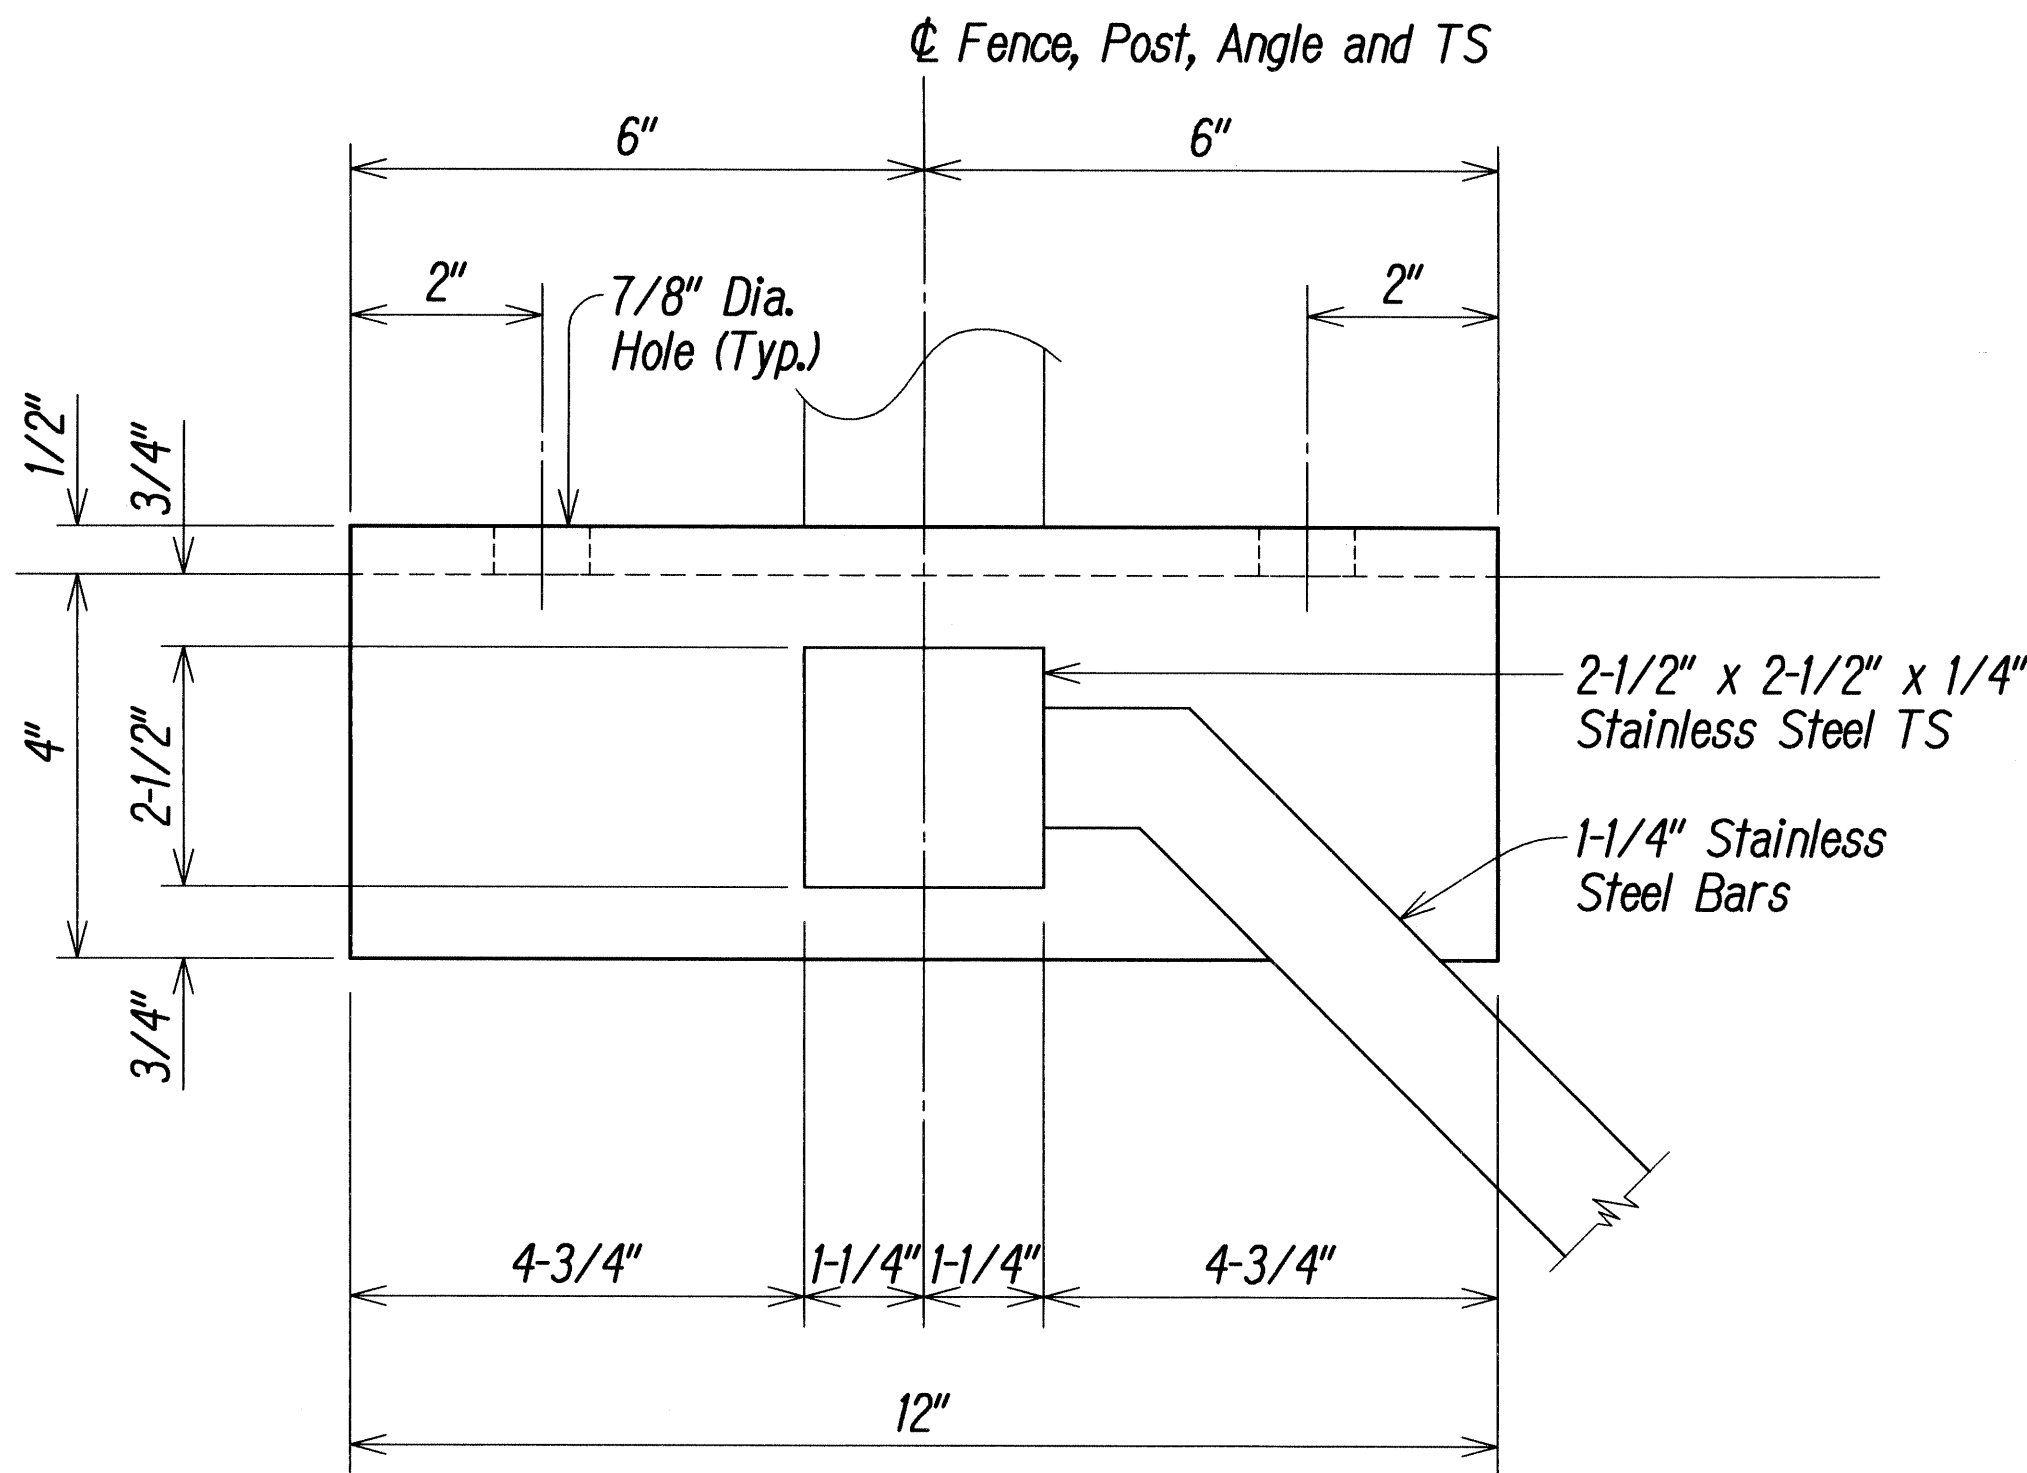

ENLARGEMENT 1
SCALE: 3" = 1'-0"

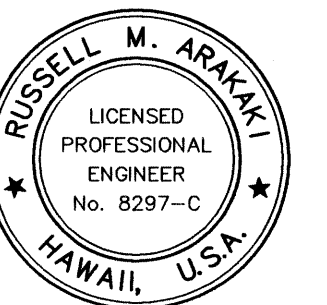

THIS WORK WAS PREPARED BY ME OR UNDER MY SUPERVISION.

Russell M. Araki
Professional Engineer
No. 8297-C
HAWAII, U.S.A.
APRIL 30, 2012
LIC. EXP. DATE

STATE OF HAWAII
DEPARTMENT OF TRANSPORTATION
HIGHWAYS DIVISION
CONC. DITCH DETAILS
CASTLE HILLS ACCESS ROAD
Drainage Improvements, Phase 2
FEDERAL-AID PROJECT NO. STP-0300(125)
Scale: As Shown Date: December 2011
SHEET No. C6.3 OF C6.3 SHEETS