


PLANT SCHEDULE				
QUANTITY	COMMON NAME	SCIENTIFIC NAME	SIZE	COMMENTS
450	Sunshine Vetiver Grass	Chrysopogon zizanioides "Sunshine"	Sprigs/Slips	Do not import. Use locally grown. Perforate erosion control matting then plant. See Details on Sheets C5.1, C5.2 and C5.3.

FED. ROAD DIST. NO.	STATE	FED. AID PROJ. NO.	FISCAL YEAR	SHEET NO.	TOTAL SHEETS
HAWAII	HAW.	STP-0300(125)	2011	49	55

- Notes:**
- In addition to the grassing areas identified on this sheet, the Contractor shall restore the existing ground and grass other areas of the project site that have been disturbed by construction activities as directed by the Engineer.
 - The Contractor shall install temporary irrigation system(s) for the establishment of the grass. The temporary irrigation system(s) shall be installed in accordance with Section 616 - Irrigation Systems of the Hawaii Standard Specifications for Road and Bridge Construction, dated 2005, as amended.
 - The Contractor shall be responsible to obtain water for irrigation and pay for all costs associated with irrigation water, including but not limited to the water meter installation and removal cost, water usage cost, permit fees and other charges. The cost for irrigation water, meter installation and removal, water usage, permit fees and other charges will not be paid for separately but shall be considered incidental to Item No. 616.0200 Temporary Irrigation System.

Legend:

Common Bermuda Grass (Cynodon dactylon)

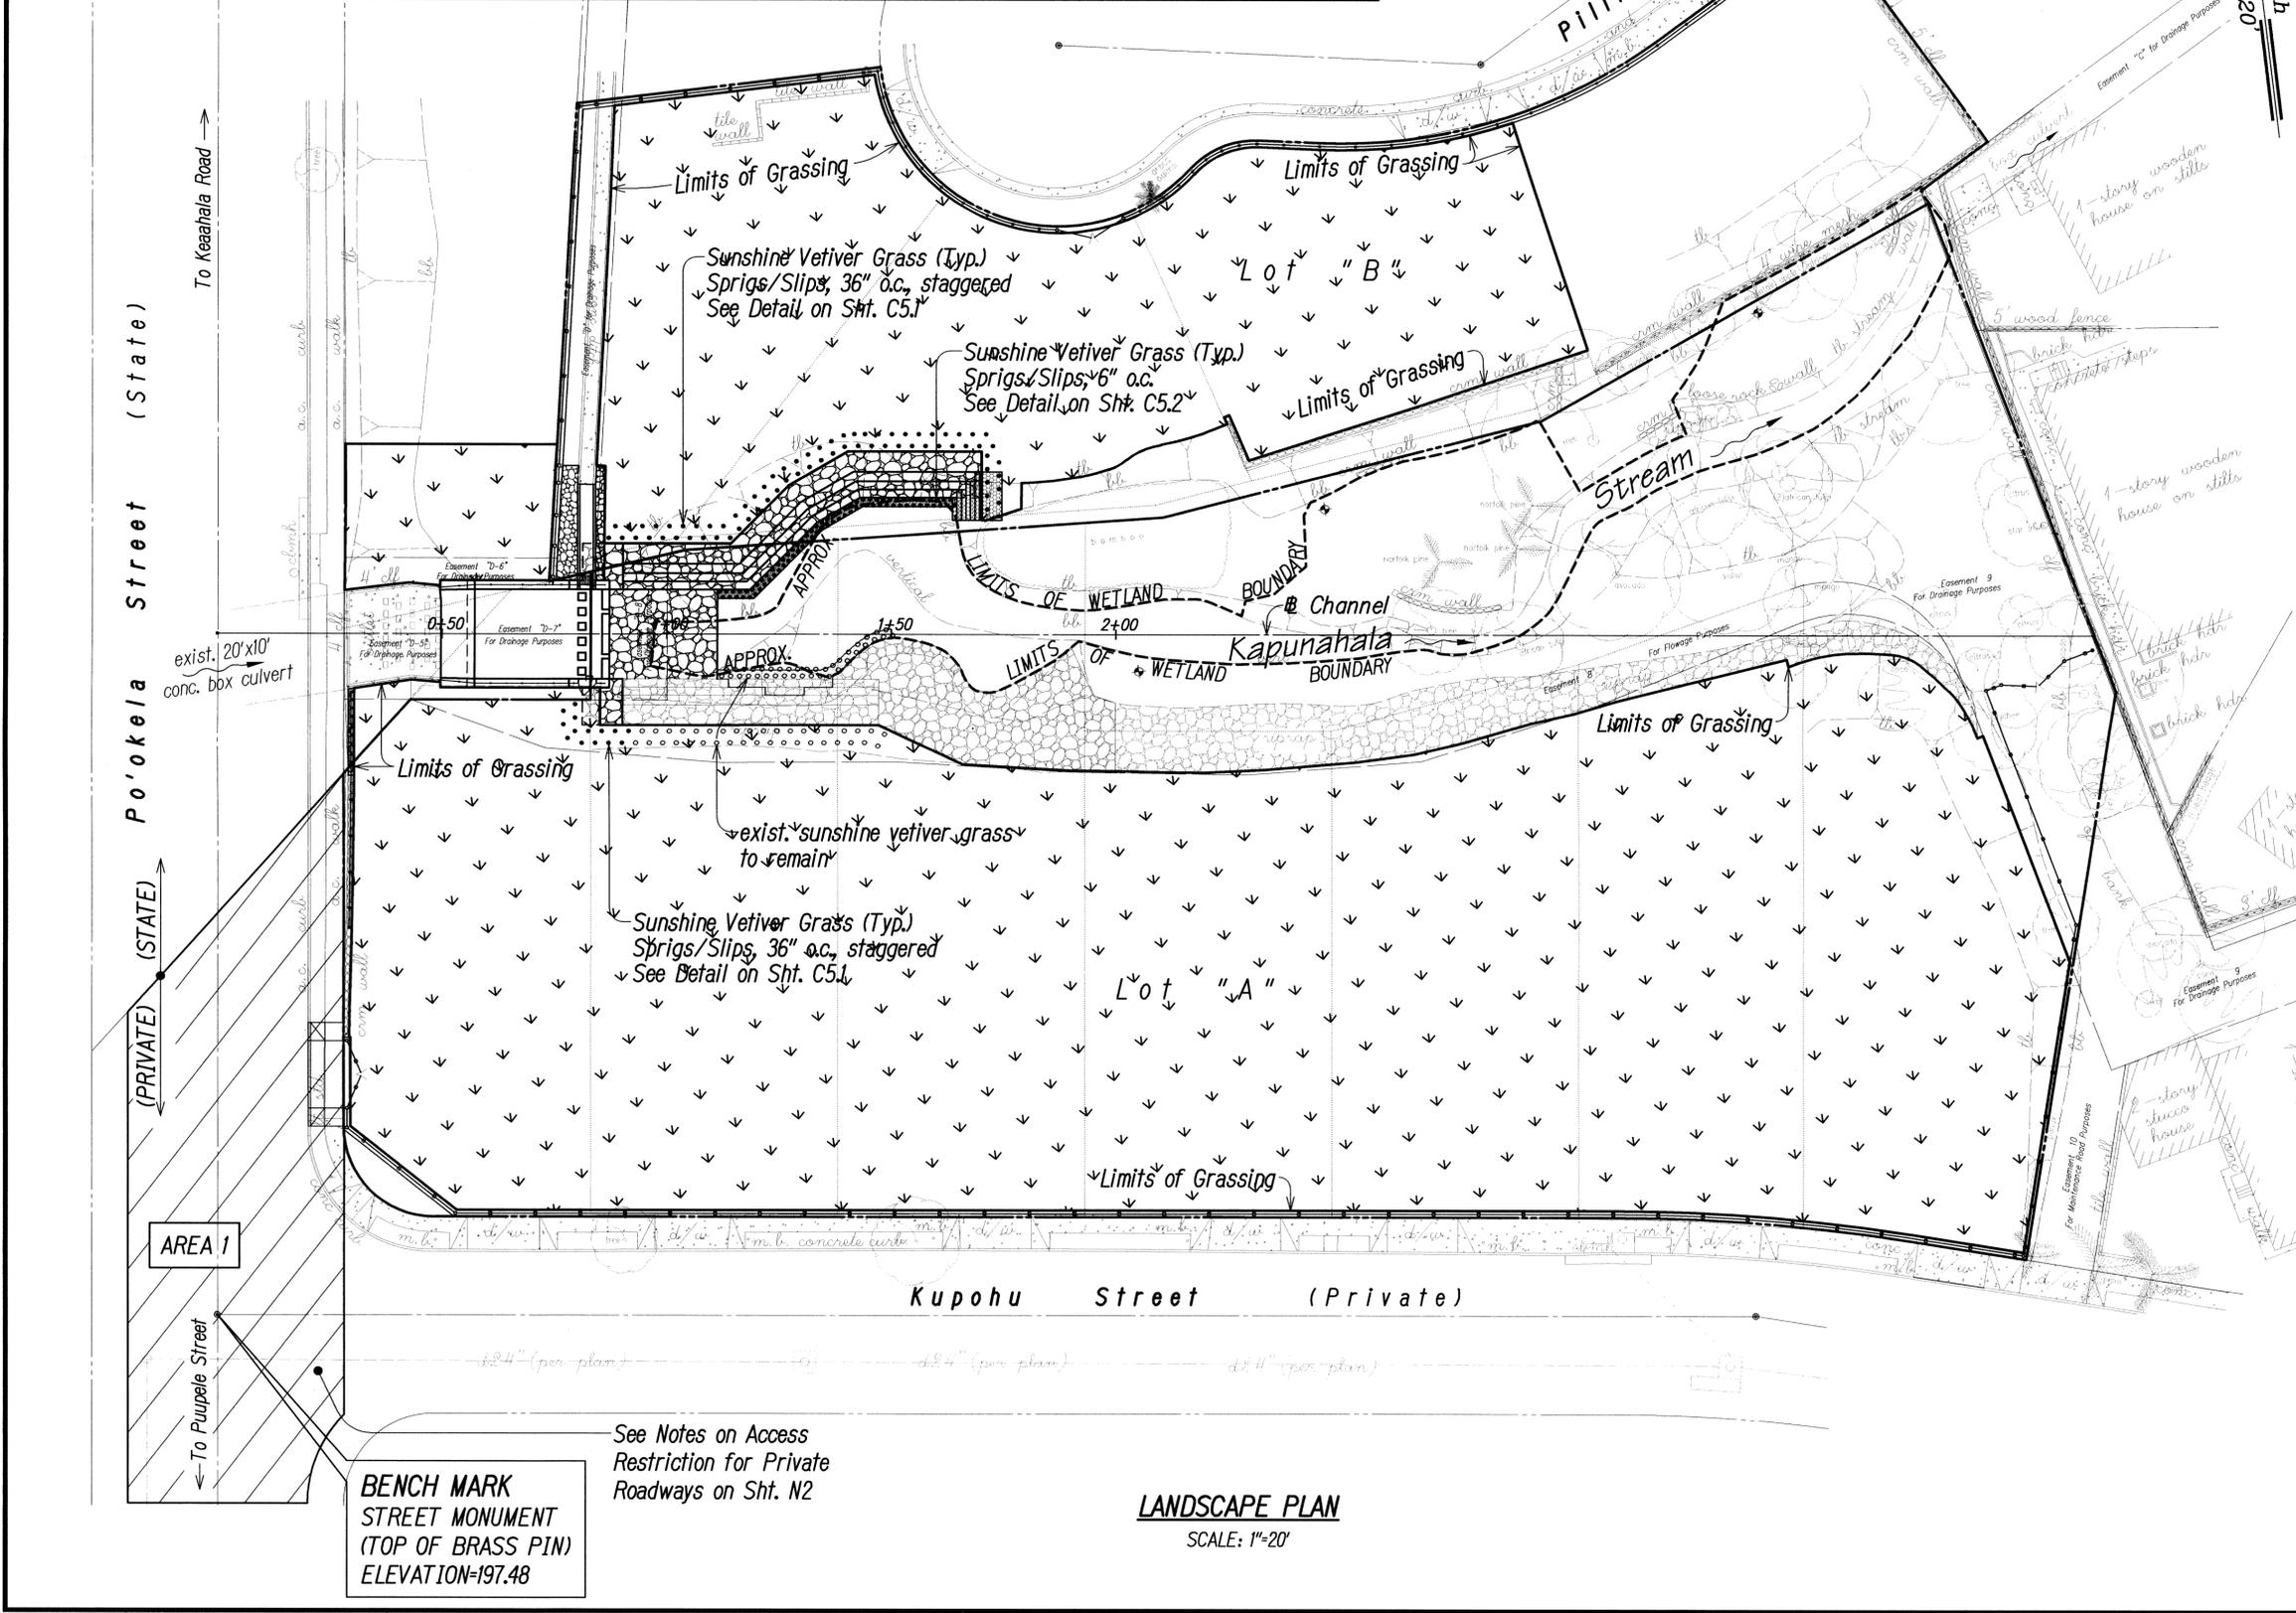

Thu, 08 Dec 2011 1:11:18pm
 D:\Projects\STATE\DOT\CASHILLS\DESIGN\PHASE 2\49-Cashills-ph2-LandscapePlan.dwg

ORIGINAL PLAN	DATE
NO. _____	_____
DESIGNED BY	TRACED BY
QUANTITIES BY	CHECKED BY
_____	_____

BENCH MARK
 STREET MONUMENT
 (TOP OF BRASS PIN)
 ELEVATION=197.48

See Notes on Access Restriction for Private Roadways on Sht. N2

LANDSCAPE PLAN
 SCALE: 1"=20'

STATE OF HAWAII
 DEPARTMENT OF TRANSPORTATION
 HIGHWAYS DIVISION

LANDSCAPE PLAN

CASTLE HILLS ACCESS ROAD
 Drainage Improvements, Phase 2
 FEDERAL-AID PROJECT NO. STP-0300(125)

Scale: As Shown Date: December 2011

SHEET No. 49 OF 55 SHEETS



THIS WORK WAS PREPARED BY ME OR UNDER MY SUPERVISION.

Runeem Araki
 APRIL 30, 2012
 LIC. EXP. DATE