


FED. ROAD DIST. NO.	STATE	FED. AID PROJ. NO.	FISCAL YEAR	SHEET NO.	TOTAL SHEETS
HAWAII	HAW.	HWY-0-04-98	2009		

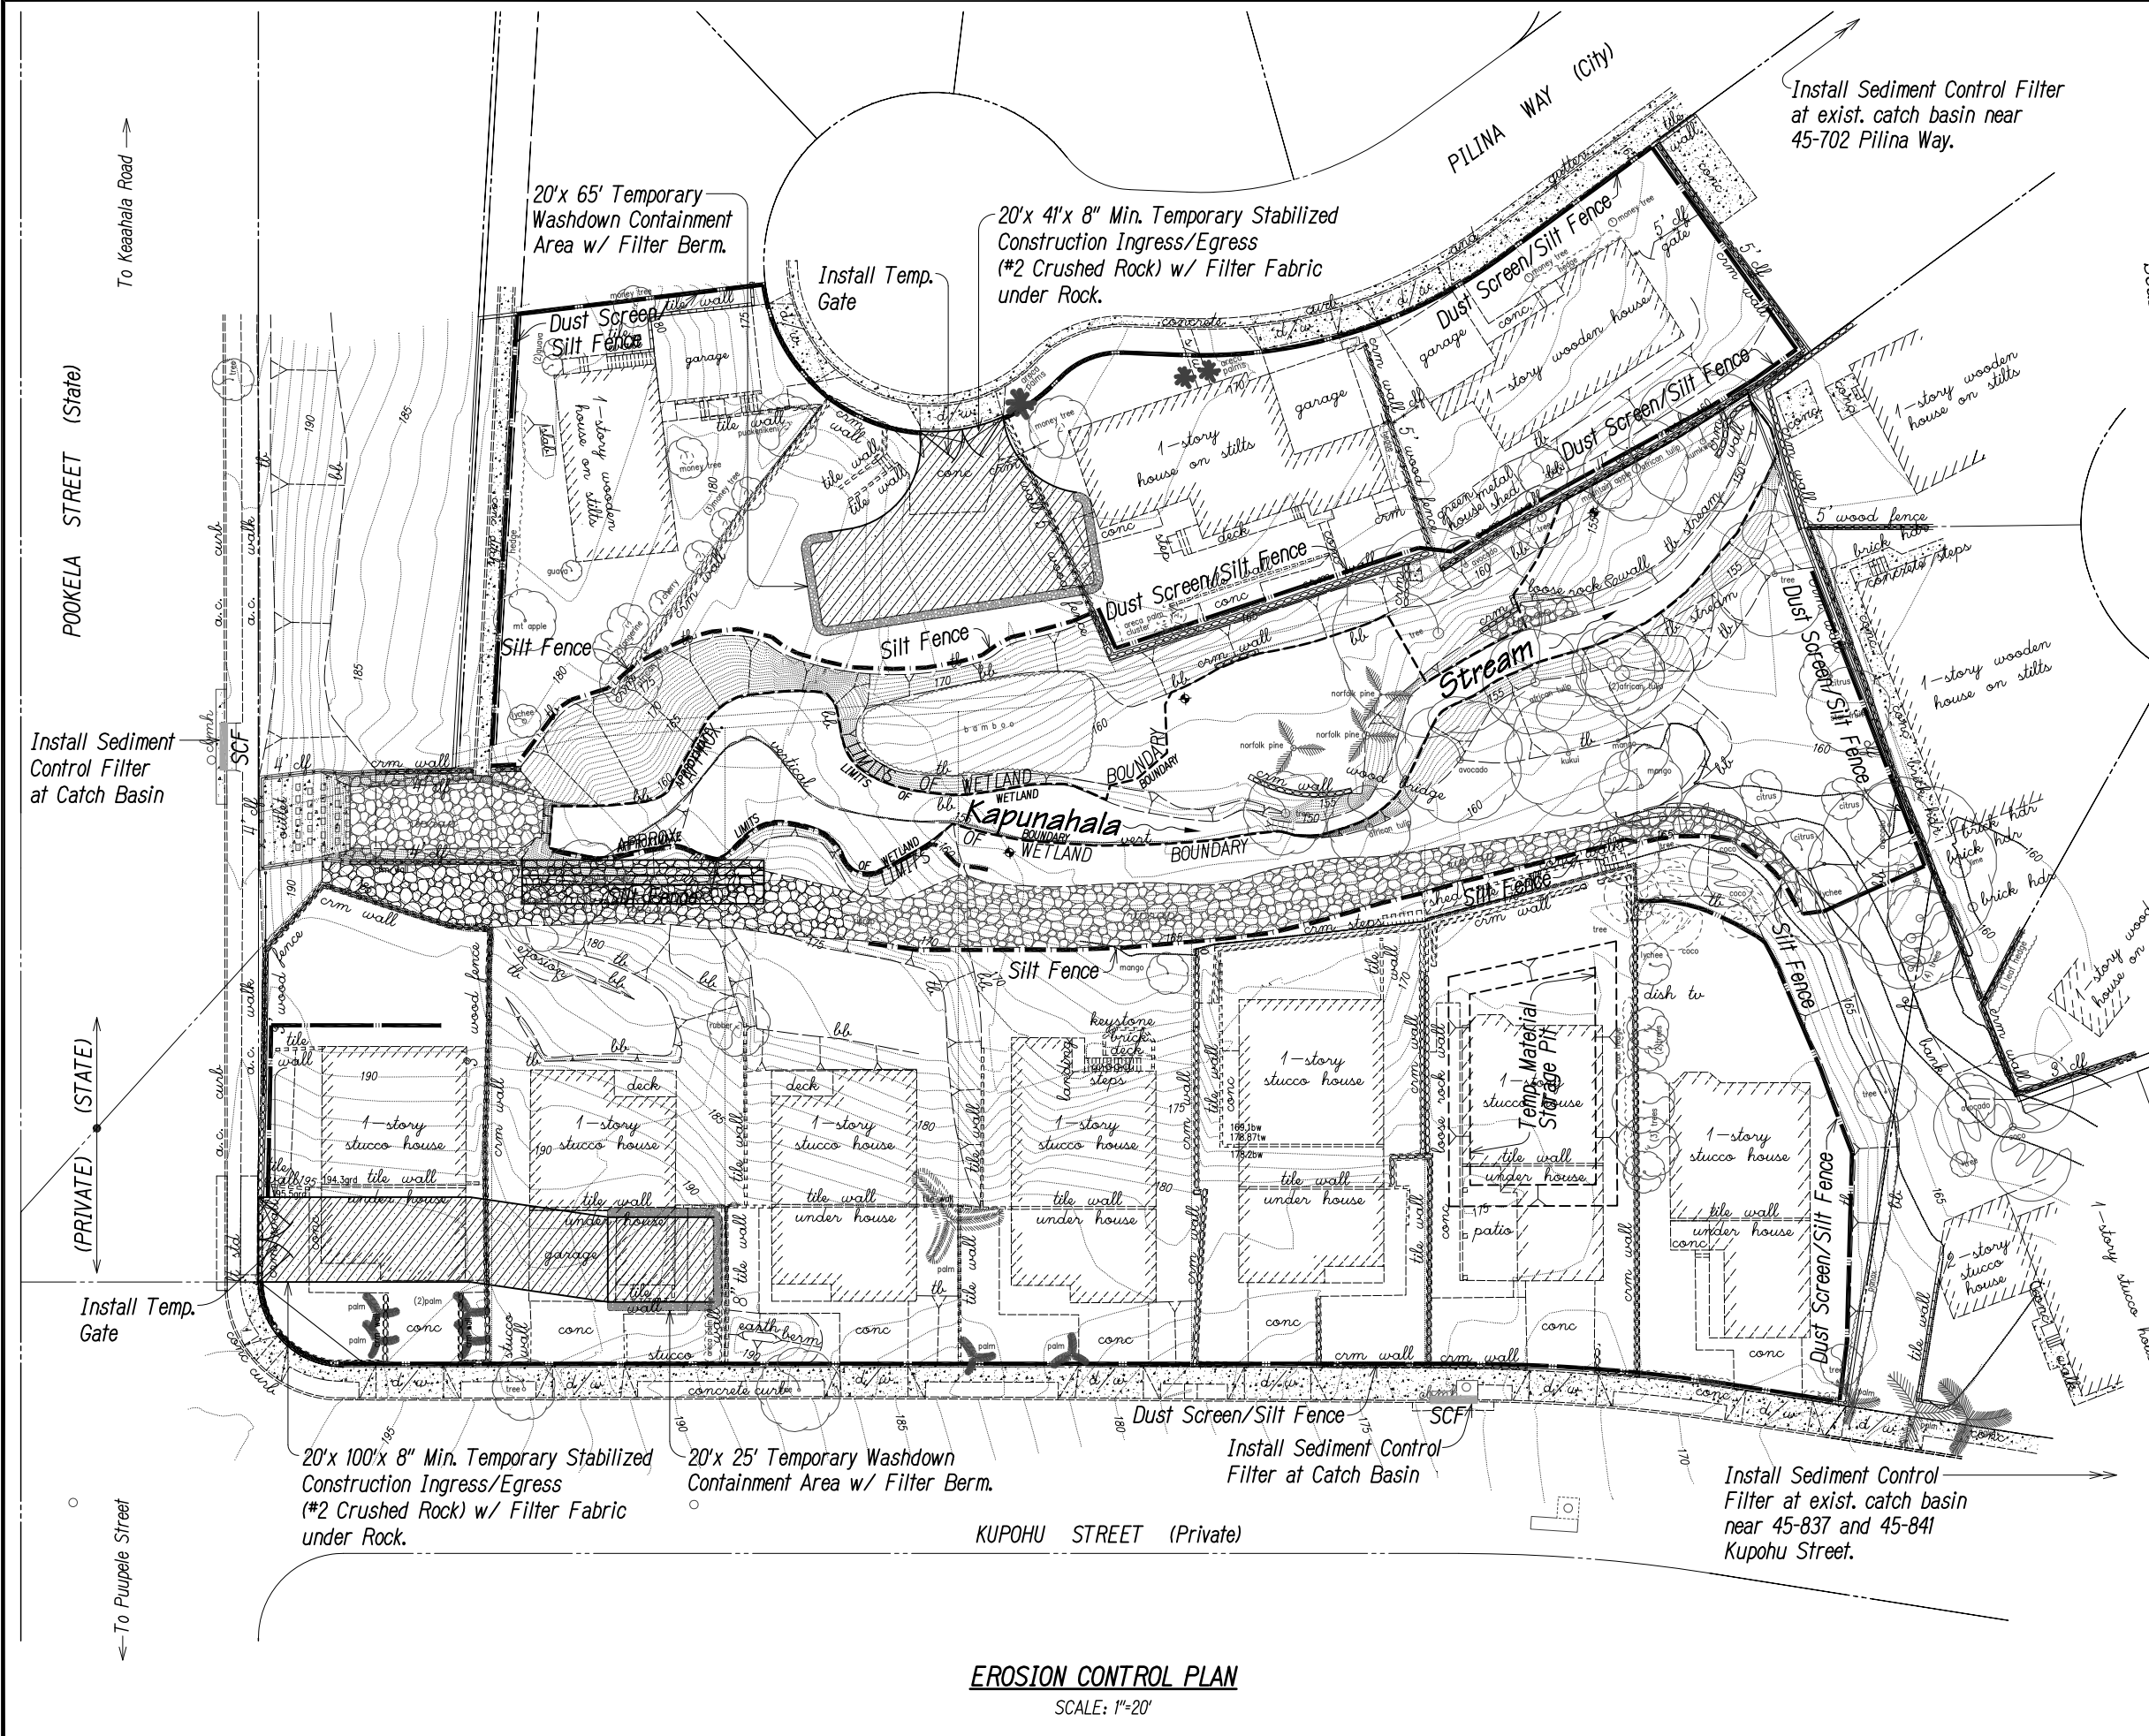

True North
Scale: 1"=20'

- Legend:**
- Silt Fence
 - Dust Screen/Silt Fence
 - SCF Sediment Control Filter at Exist. Catch Basin

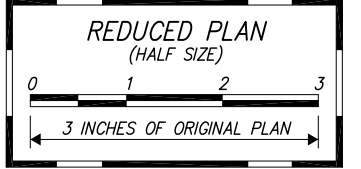


FIGURE 10

STATE OF HAWAII
DEPARTMENT OF TRANSPORTATION
HIGHWAYS DIVISION

EROSION CONTROL PLAN
CASTLE HILLS ACCESS ROAD
Drainage Improvements
Project No. HWY-0-04-98

Scale: As Shown Date: August 2009
SHEET No. ECI OF ECI SHEETS

EROSION CONTROL PLAN
SCALE: 1"=20'

DATE	_____
DESIGNED BY	_____
DRAWN BY	_____
CHECKED BY	_____
NO. _____	_____

Mon, 10 Aug 2009 - 9:48am
 D:\Projects\Castle Hills Access Road\MPDES-C\0-Fig10_Erosion Control.dwg